

SIGN NUMBER: SP09172      BACKG COLOR: Fluorescent Orange      DESIGN BY: GMT      CHECKED BY:      DATE: Dec 07, 2009  
 TYPE: STATIONARY      COPY COLOR: Black      PROJECT ID: U-3804      DIV: 5


QUANTITY: SEE PLANS

SYMBOL	X	Y	WID	HT

SIGN WIDTH: 4'-0"  
 HEIGHT: 2'-0"  
 TOTAL AREA: 8.0 Sq.Ft.

BORDER TYPE: INSET  
 RECESS: 0.38"  
 WIDTH: 0.63"  
 RADII: 1.5"

NO. Z BARS:      MAT'L: 0.080" (2.0 mm) ALUMINUM  
 LENGTH:

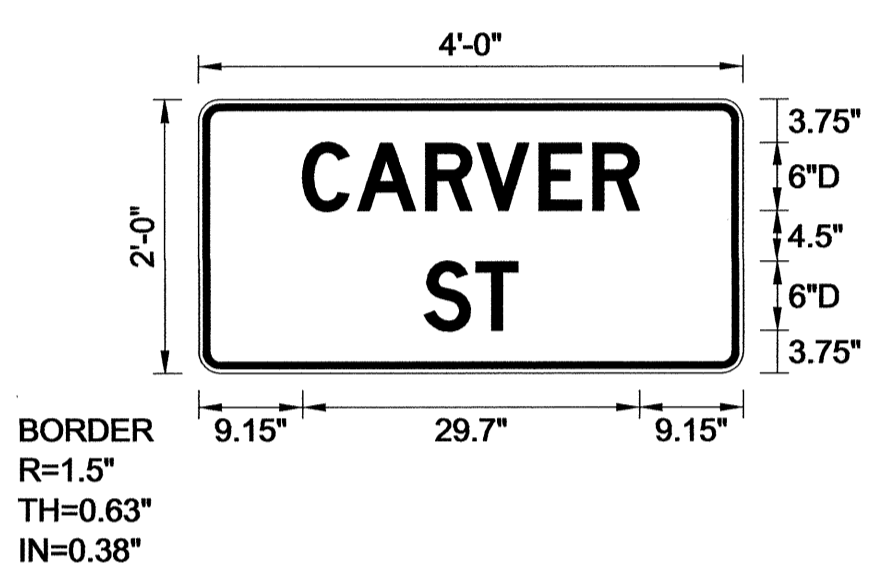

USE NOTES: 1,2

- Legend and border shall be direct applied black non-reflective sheeting.
- Background shall be Type VII, VIII, or IX (prismatic) fluorescent orange retroreflective sheeting.

Spacing Factor is 1 unless specified otherwise

LETTER POSITIONS

Letter spacings are to start of next letter

	C	A	R	V	E	R															Series/Size Text Length	
	9.2	4.9	6	4.6	5.5	4.7	4.1	9.2													D 2000	
																					29.7	
		S	T																		D 2000	
	19.9	4.6	3.7	19.9																	8.3	

FILENAME: u3804signsdesigns

NORTH CAROLINA D.O.T. SIGN DETAIL

APPROVED: _____ DATE: _____	<b>SPECIAL SIGN DESIGN</b>	SCALE: NONE	REVISIONS
		DATE: 12/07/09	
	DWG. BY: GMT		
	DESIGN BY: GMT		
REVIEWED BY: _____		CADD FILE	

PROJ. REFERENCE NO.	SHEET NO.
U-3804	SD-2

<b>SIGN NUMBER:</b> SP09178 <b>TYPE:</b> STATIONARY <b>QUANTITY:</b> SEE PLANS <b>SIGN WIDTH:</b> 4'-0" <b>HEIGHT:</b> 4'-0" <b>TOTAL AREA:</b> 16 Sq.Ft. <b>BORDER TYPE:</b> INSET <b>RECESS:</b> 0.75" <b>WIDTH:</b> 1.25" <b>RADII:</b> 3" <b>NO. Z BARS:</b> <b>LENGTH:</b>	<b>BACKG COLOR:</b> Fluorescent Orange <b>COPY COLOR:</b> Black <table border="1"> <tr> <th>SYMBOL</th> <th>X</th> <th>Y</th> <th>WID</th> <th>HT</th> </tr> <tr><td> </td><td> </td><td> </td><td> </td><td> </td></tr> <tr><td> </td><td> </td><td> </td><td> </td><td> </td></tr> <tr><td> </td><td> </td><td> </td><td> </td><td> </td></tr> <tr><td> </td><td> </td><td> </td><td> </td><td> </td></tr> <tr><td> </td><td> </td><td> </td><td> </td><td> </td></tr> <tr><td> </td><td> </td><td> </td><td> </td><td> </td></tr> <tr><td> </td><td> </td><td> </td><td> </td><td> </td></tr> <tr><td> </td><td> </td><td> </td><td> </td><td> </td></tr> <tr><td> </td><td> </td><td> </td><td> </td><td> </td></tr> </table> <b>MAT'L:</b> 0.080" (2.0 mm) ALUMINUM	SYMBOL	X	Y	WID	HT	<b>DESIGN BY:</b> GMT <b>PROJECT ID:</b> U-3804 <b>CHECKED BY:</b> <b>DIV:</b> 5 <b>DATE:</b> Dec 15, 2009
SYMBOL	X	Y	WID	HT	

**USE NOTES: 1,2**

- Legend and border shall be direct applied black non-reflective sheeting.
- Background shall be Type VII, VIII, or IX (prismatic) fluorescent orange retroreflective sheeting.

BORDER R=3"  
TH=1.25"  
IN=0.75"

Spacing Factor is 1 unless specified otherwise

**LETTER POSITIONS**

Letter spacings are to start of next letter										Series/Size
										Text Length
	N	E	W							C 2000
24.9	5.5	4.2	5.3	24.9						15
	T	R	A	F	F	I	C			C 2000
17.4	4.6	4.5	5.5	4.6	4.6	2.4	3.9	17.4		30
	P	A	T	T	E	R	N			C 2000
16.4	4.8	4.9	4	4.6	4.8	5.1	3.9	16.4		32

FILENAME: u3804signsdesigns

NORTH CAROLINA D.O.T. SIGN DETAIL

APPROVED: _____ DATE: _____	<b>SPECIAL SIGN DESIGN</b>	SCALE: NONE		REVISIONS				
		DATE: 12/15/09 DWG. BY: GMT DESIGN BY: GMT REVIEWED BY: _____		<table border="1"> <tr><td> </td><td> </td></tr> <tr><td> </td><td> </td></tr> <tr><td> </td><td> </td></tr> </table>				