

TIP NO.	SHEET NO.
R-2248H	PMP-2
APPROVED: <i>[Signature]</i>	
DATE: 2/7/10	
SEAL	
	

R-2248H FINAL PAVEMENT MARKING SCHEDULE


SYMBOL	DESCRIPTION	PAY ITEM QUANTITY	TOTAL
FINAL PAVEMENT MARKINGS			
TY	WHITE GORELINE	THERMOPLASTIC(12", 90 MILS) 2314 LF	TOTAL 2314 LF
T2	WHITE STOPBAR	THERMOPLASTIC(24", 120 MILS) 92 LF	TOTAL 92 LF
TD	2 FT. WHITE MINISKIP	THERMOPLASTIC(4", 120 MILS) 86 LF	
TE	WHITE SOLID LANE LINE	610 LF	
TI	YELLOW DOUBLE CENTER	1600 LF	TOTAL 2296 LF
TA	WHITE EDGELINE	THERMOPLASTIC(4", 90 MILS) 6554 LF	
TB	YELLOW EDGELINE	5723 LF	TOTAL 12277 LF
TJ	10 FT. WHITE SKIP	THERMOPLASTIC(6", 120 MILS) 262 LF	
TK	2 FT. WHITE MINISKIP	278 LF	TOTAL 540 LF
T6	WHITE EDGELINE	THERMOPLASTIC(6", 90 MILS) 4288 LF	TOTAL 4288 LF
TP	WHITE GORELINE	THERMOPLASTIC(8", 90 MILS) 283 LF	
TT	YELLOW DIAGONAL	90 LF	TOTAL 373 LF
THERMOPLASTICPAVEMENT MARKING SYMBOLS (90 MILS)			
UA	LEFT TURN ARROW	4 EA	
UB	RIGHT TURN ARROW	3 EA	
UC	STRAIGHT ARROW	9 EA	
UD	COMBO. STRAIGHT/LEFT	2 EA	
UE	COMBO. STRAIGHT/RIGHT	2 EA	TOTAL 20 EA
MARKERS			
PERMANENT RAISED PAVEMENT MARKERS			
MA	YELLOW & YELLOW	20 EA	
MB	CRYSTAL & RED	168 EA	TOTAL 188 EA

PAVEMENT MARKING SCHEDULE

04-FEB-2010 08:06
 R:\Traffic\Signing\CADD\PMR\R-2248H_Sgn_PMP-2.dgn
 gibeard AT WZ1244736

TIP NO. R-2248H	SHEET NO. PMP-3
APPROVED: <i>[Signature]</i>	
DATE: 10/7/09	
SEAL	
	

SYMBOL AND PAVEMENT MARKING LEGEND	
↑ (UC)	STRAIGHT ARROW
<u>THERMOPLASTIC</u>	
(TJ)	WHITE SKIP LINE (6")
(TK)	2' WHITE MINI-SKIP LINE (6")
(T6)	WHITE EDGE LINE (6")

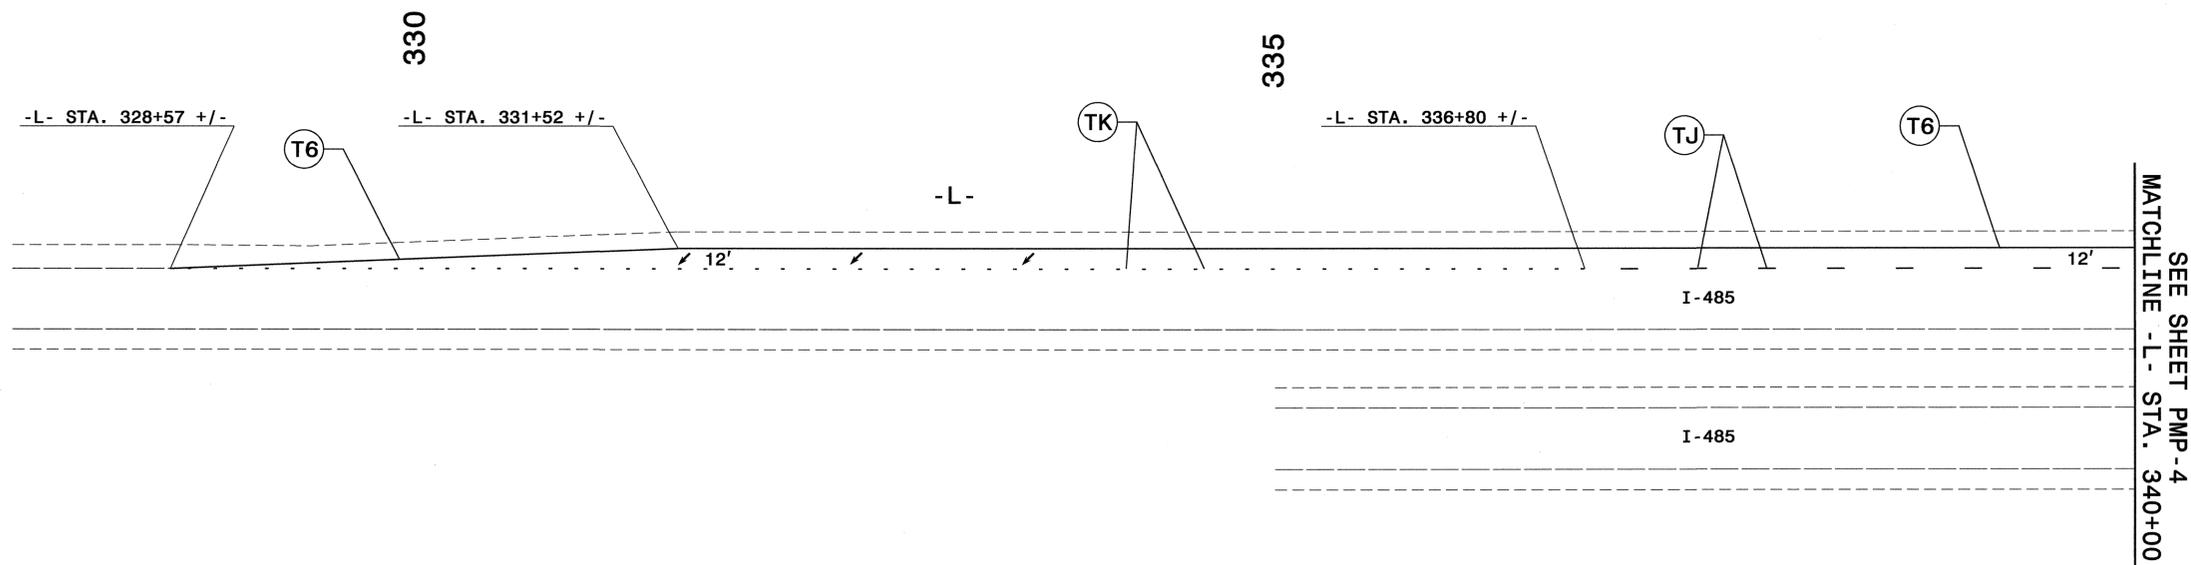


REFER TO NCDOT 2006 ROADWAY STANDARD DRAWINGS 1205.01, 1205.02, 1205.03, 1205.04, 1205.05, 1205.08, 1205.09, 1250.01 AND 1251.01 FOR PLACEMENT OF FINAL PAVEMENT MARKINGS, SYMBOLS AND MARKERS UNLESS NOTED OTHERWISE.

PAVEMENT MARKING DETAIL

07-OCT-2009 09:22 c:\p01\cadd\pmp\pmp-r-2248h-sgn-pmp-3.dgn
 Alquist
 Alquist

TIP NO. R-2248H	SHEET NO. PMP-5
APPROVED: <i>[Signature]</i>	
DATE: 6/8/10	
SEAL	

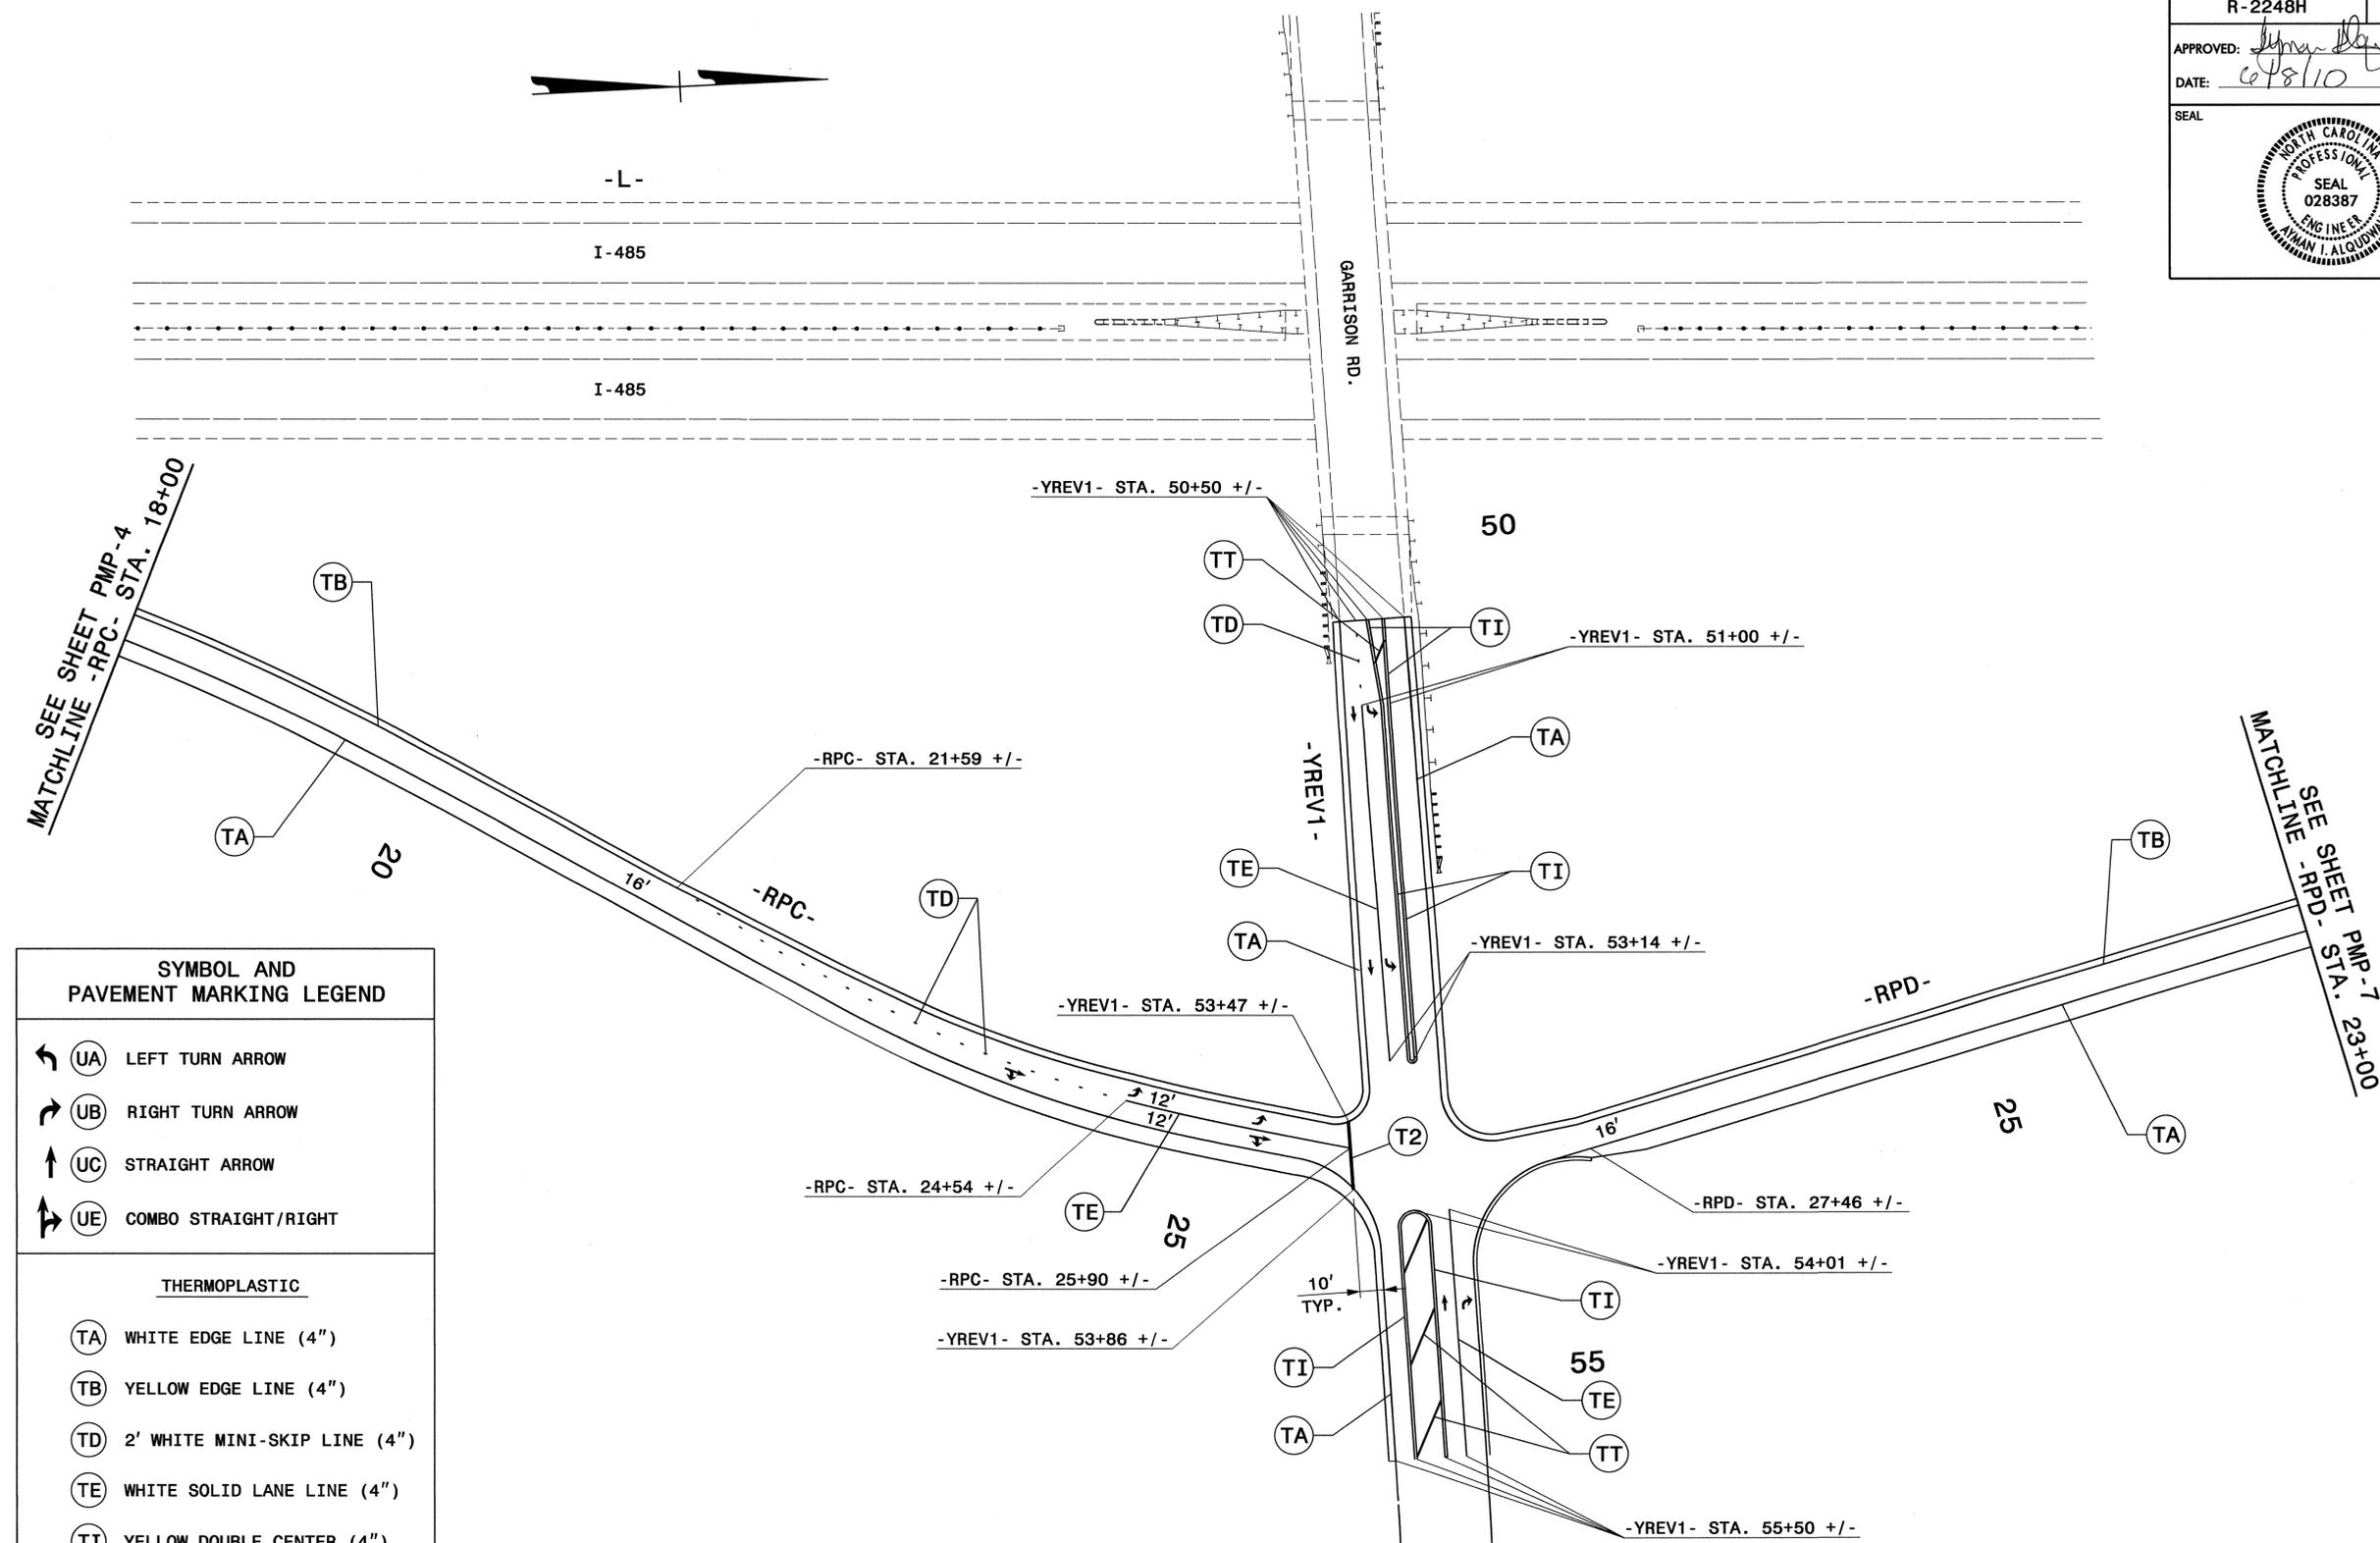

SYMBOL AND PAVEMENT MARKING LEGEND	
	(UA) LEFT TURN ARROW
	(UB) RIGHT TURN ARROW
	(UC) STRAIGHT ARROW
	(UE) COMBO STRAIGHT/RIGHT
THERMOPLASTIC	
	(TA) WHITE EDGE LINE (4")
	(TB) YELLOW EDGE LINE (4")
	(TD) 2' WHITE MINI-SKIP LINE (4")
	(TE) WHITE SOLID LANE LINE (4")
	(TI) YELLOW DOUBLE CENTER (4")
	(TT) YELLOW DIAGONAL (8")
	(T2) WHITE STOPBAR (24")

REFER TO NCDOT 2006 ROADWAY STANDARD DRAWINGS 1205.01, 1205.02, 1205.03, 1205.04, 1205.05, 1205.08, 1205.09, 1250.01 AND 1251.01 FOR PLACEMENT OF FINAL PAVEMENT MARKINGS, SYMBOLS AND MARKERS UNLESS NOTED OTHERWISE.

PAVEMENT MARKING DETAIL

08-JUN-2010 14:01
 R:\JUN2010\CADD\PMR\R-2248H_Sgn_PMP_5.dgn
 dibbard A:\WZ\24736

