



|                     |           |
|---------------------|-----------|
| PROJ. REFERENCE NO. | SHEET NO. |
| U-5018A             | PM-1      |



## FINAL PAVEMENT MARKING SCHEDULE

- TA - THERMOPLASTIC, 90 MILS, WHITE EDGE LINE
- TB - THERMOPLASTIC, 90 MILS, YELLOW EDGE LINE
- TC - THERMOPLASTIC, 120 MILS, 4"X10' WHITE SKIP LINE
- TD - THERMOPLASTIC, 120 MILS, 4" X 2' WHITE MINSKIP LINE
- TE - THERMOPLASTIC, 120 MILS, WHITE SOLID LANE LINE
- T2 - THERMOPLASTIC, 120 MILS, 24" WHITE STOP BAR
- MB - PERMANENT RAISED PAVEMENT MARKER, CRYSTAL/RED
- UI - THERMOPLASTIC, 90 MILS, ALPHANUMERIC CHAR. PVT MARKING CHAR
- UA - THERMOPLASTIC, 90 MILS, LEFT TURN ARROW
- UB - THERMOPLASTIC, 90 MILS, RIGHT TURN ARROW
- UC - THERMOPLASTIC, 90 MILS, STRAIGHT ARROW


6/21/2010 8:17:33 AM R:\TFC\FicContron\Top\U5018A\U5018A\_pm\_psh01.dgn




|   |  
|---|--|---|------|-------|------|----------|-----|------------|-----|--------------|-----|--|-----------|--|--|--|--|--|--|--|
| APPROVED: <i>Steve Low</i> DATE: <i>6/23/10</i>                                       | <b>FINAL PAVEMENT MARKINGS</b>   |   |      |       |      |          |     |            |     |              |     |  |           |  |  |  |  |  |  |  |
|  | <table border="1" style="width: 100%; border-collapse: collapse;"> <tr> <td style="font-size: x-small;">SCALE:</td> <td>NONE</td> </tr> <tr> <td style="font-size: x-small;">DATE:</td> <td>6-09</td> </tr> <tr> <td style="font-size: x-small;">DWG. BY:</td> <td>DEL</td> </tr> <tr> <td style="font-size: x-small;">DESIGN BY:</td> <td>LMR</td> </tr> <tr> <td style="font-size: x-small;">REVIEWED BY:</td> <td>DCS</td> </tr> </table> | SCALE:  | NONE | DATE: | 6-09 | DWG. BY: | DEL | DESIGN BY: | LMR | REVIEWED BY: | DCS | <table border="1" style="width: 100%; border-collapse: collapse;"> <tr> <td colspan="2" style="text-align: center; font-size: x-small;">REVISIONS</td> </tr> <tr> <td style="width: 50%; height: 20px;"></td> <td style="width: 50%;"></td> </tr> <tr> <td style="height: 20px;"></td> <td></td> </tr> <tr> <td style="height: 20px;"></td> <td></td> </tr> </table> | REVISIONS |  |  |  |  |  |  |  |
| SCALE:  | NONE   |   |      |       |      |          |     |            |     |              |     |  |           |  |  |  |  |  |  |  |
| DATE:   | 6-09   |   |      |       |      |          |     |            |     |              |     |  |           |  |  |  |  |  |  |  |
| DWG. BY:  | DEL  |   |      |       |      |          |     |            |     |              |     |  |           |  |  |  |  |  |  |  |
| DESIGN BY:  | LMR  |   |      |       |      |          |     |            |     |              |     |  |           |  |  |  |  |  |  |  |
| REVIEWED BY:  | DCS  |   |      |       |      |          |     |            |     |              |     |  |           |  |  |  |  |  |  |  |
| REVISIONS   |  |   
|   |  
|   |  
|   |  
|   |  

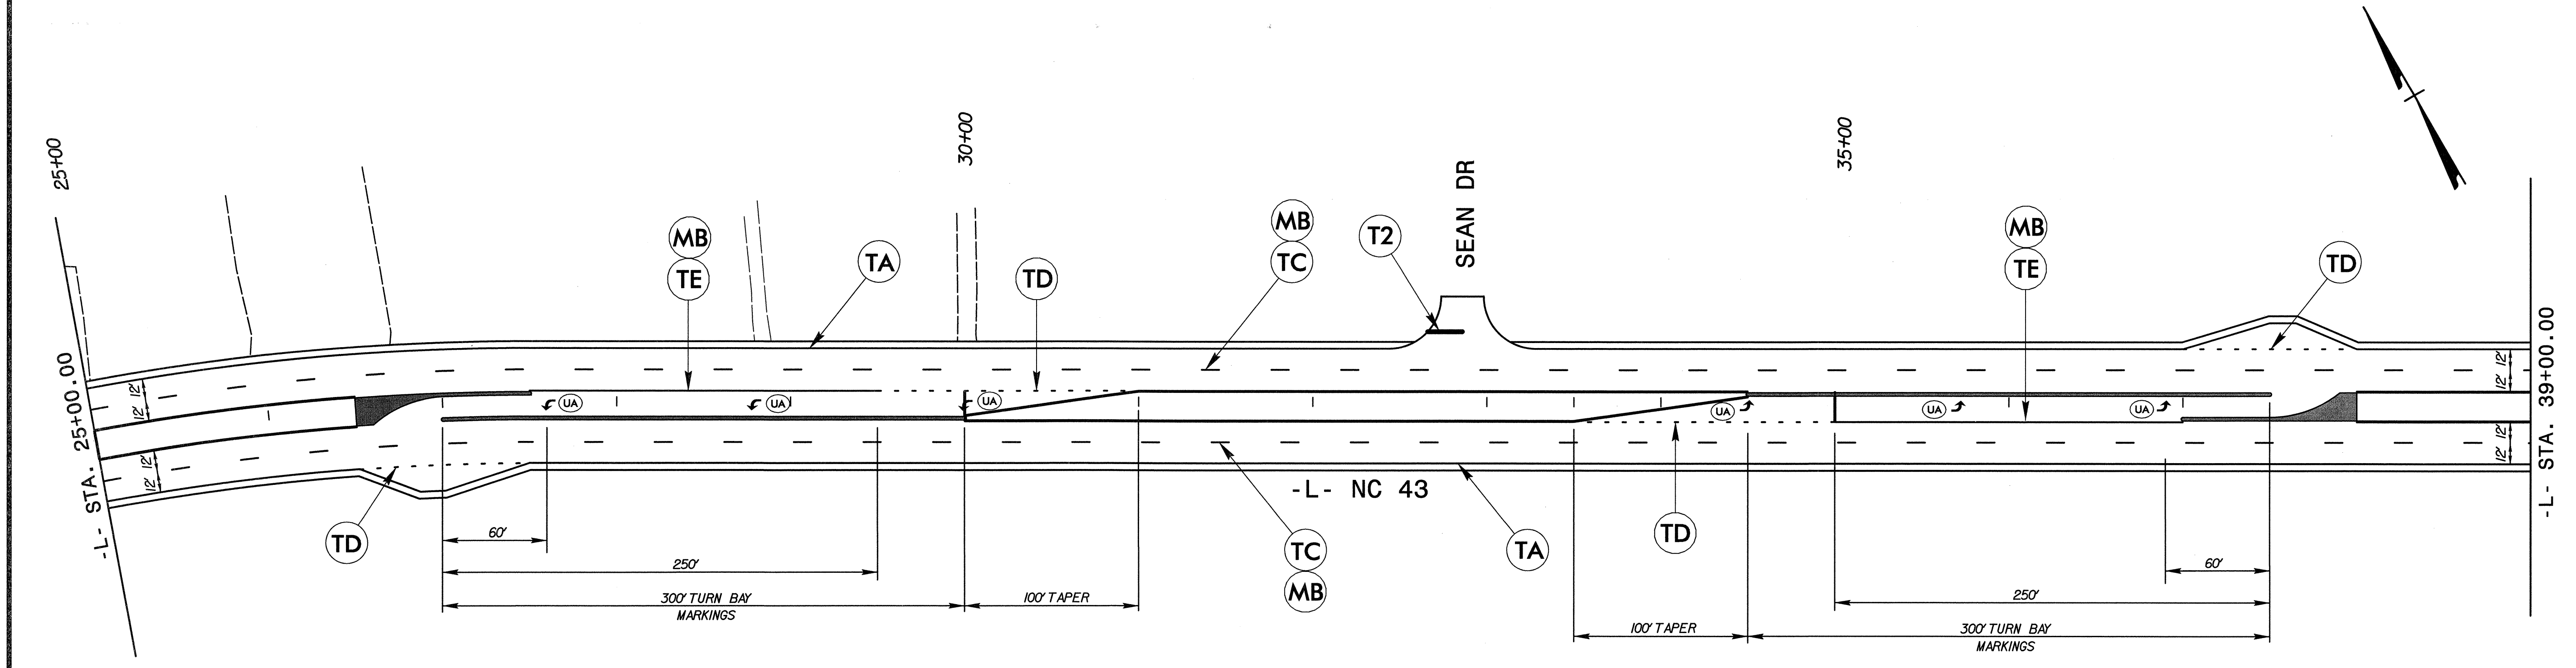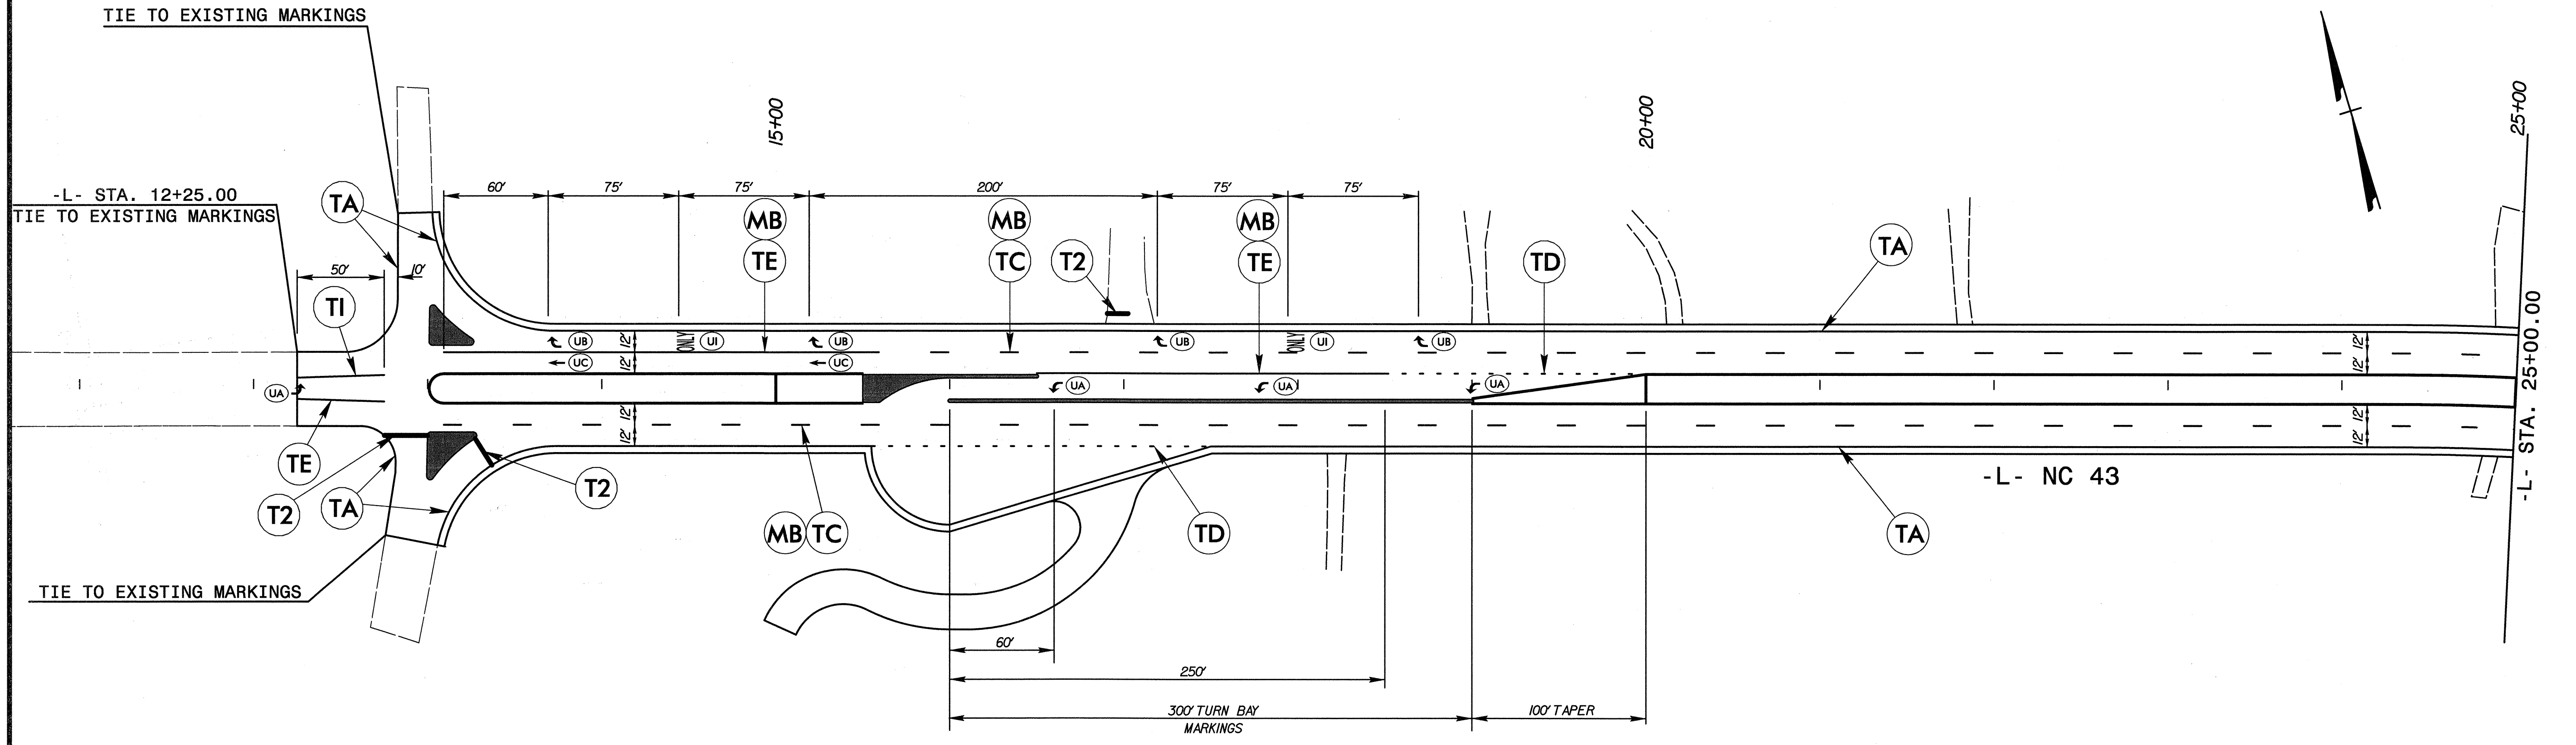

6/23/2010  
 R:\Tgff\Control\PM\U5018A\U5018A\_pm\_psh02.dgn  
 12:54:27 PM

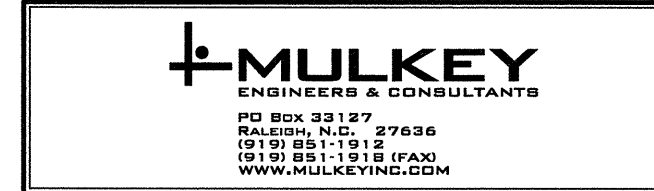


APPROVED: *Steve Drinn* DATE: 6/23/10


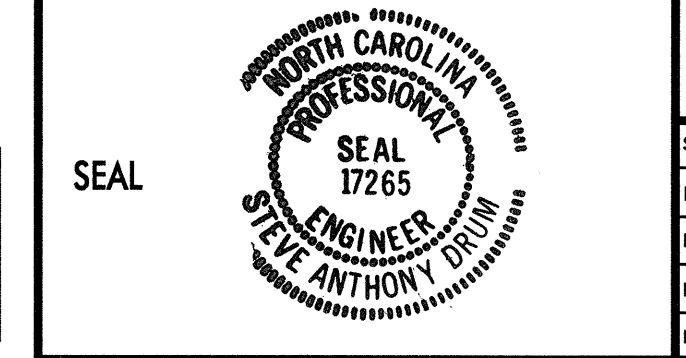


**FINAL PAVEMENT MARKINGS**

|              |      |
|--------------|------|
| SCALE:       | NONE |
| DATE:        | 6-09 |
| DWG. BY:     | DEL  |
| DESIGN BY:   | LMR  |
| REVIEWED BY: | DCS  |

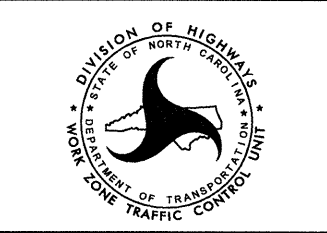

| REVISIONS |  |
|-----------|--|
|           |  |
|           |  |
|           |  |

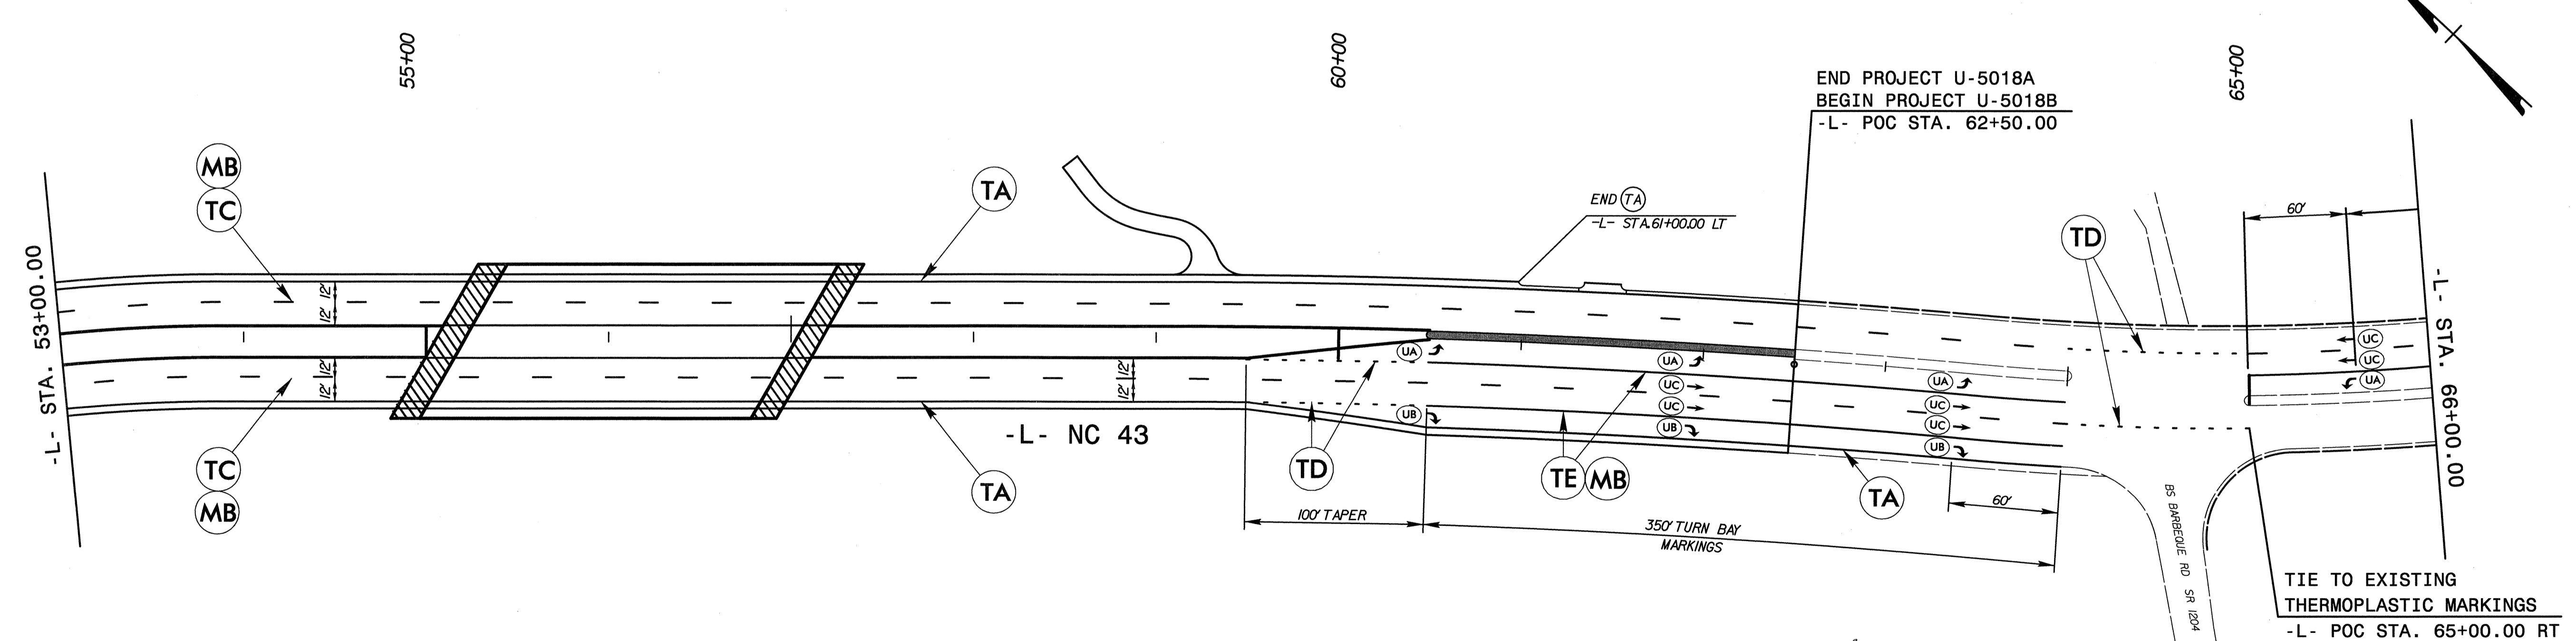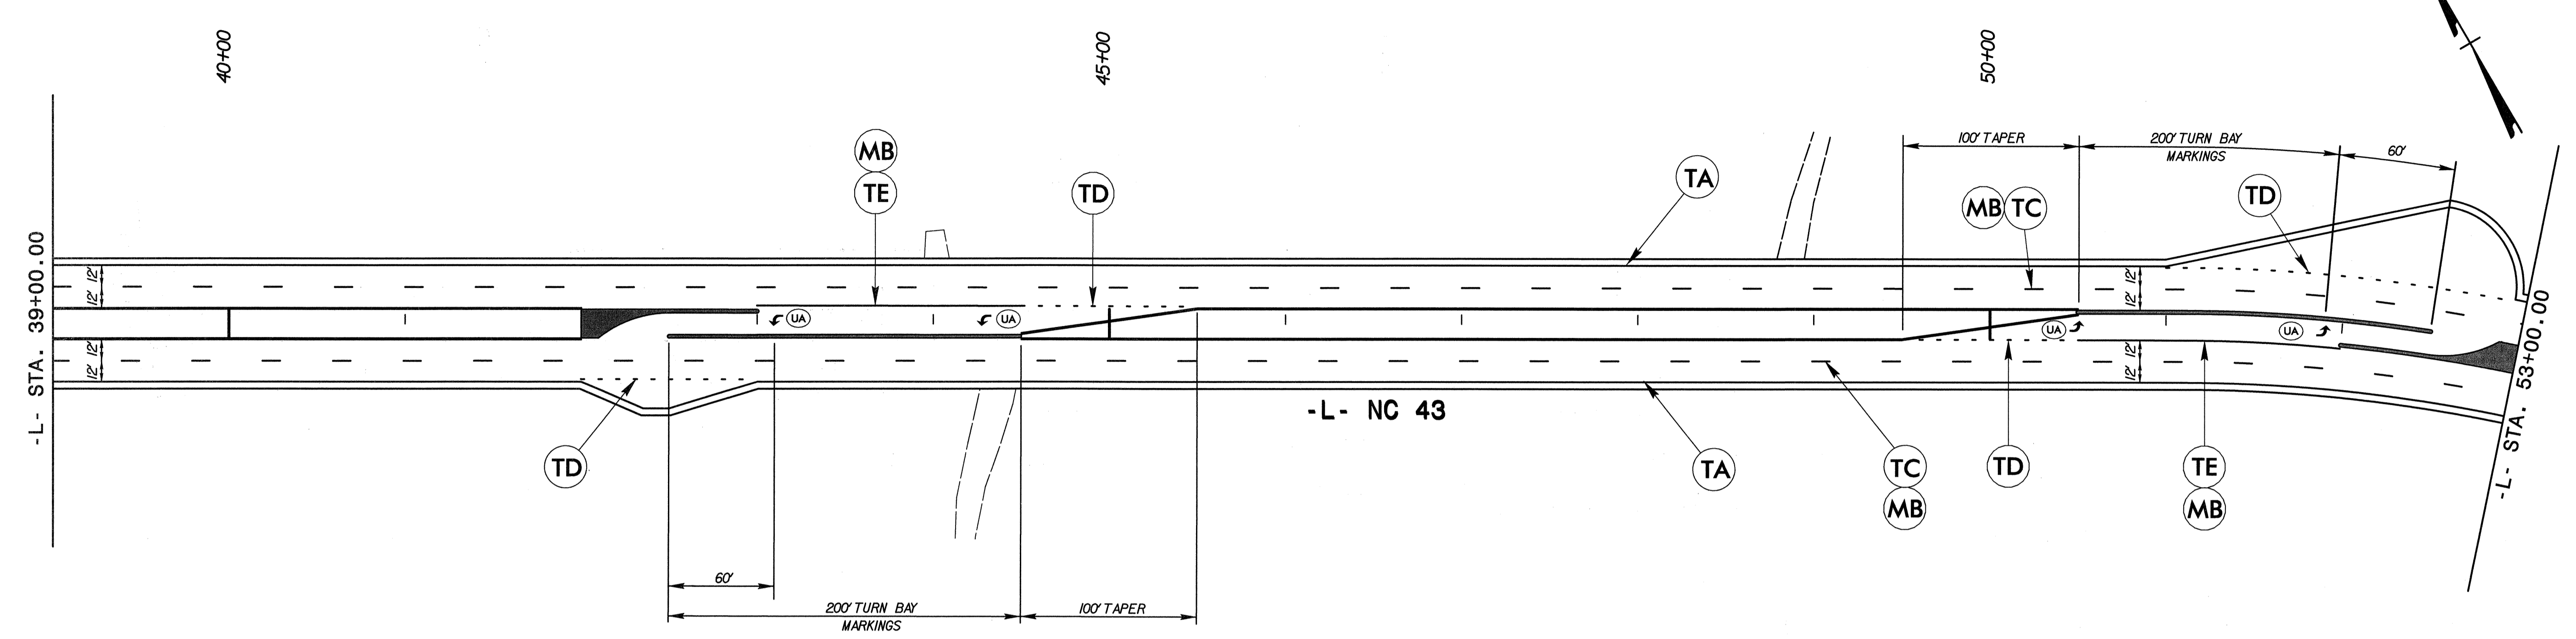

6/23/2010  
 R:\Traf\file\control\NMP\U5018A\U5018A\_pm\_psh03.dgn  
 10:03:10 PM




APPROVED: *Steve Sam* DATE: 6/23/10


SEAL

**FINAL PAVEMENT MARKINGS**

| SCALE:       | NONE |           | <table border="1"> <tr> <th colspan="2">REVISIONS</th> </tr> <tr> <td> </td> <td> </td> </tr> <tr> <td> </td> <td> </td> </tr> <tr> <td> </td> <td> </td> </tr> </table> | REVISIONS |  |  |  |  |  |  |  |
|--------------|------|-----------|--|-----------|--|--|--|--|--|--|--|
| REVISIONS    |      |           |  |           |  |  |  |  |  |  |  |
|              |      |           |  |           |  |  |  |  |  |  |  |
|              |      |           |  |           |  |  |  |  |  |  |  |
|              |      |           |  |           |  |  |  |  |  |  |  |
| DATE:        | 6-09 |           |  |           |  |  |  |  |  |  |  |
| DWG. BY:     | DEL  |           |  |           |  |  |  |  |  |  |  |
| DESIGN BY:   | LMR  |           |  |           |  |  |  |  |  |  |  |
| REVIEWED BY: | DCS  | CADD FILE |  |           |  |  |  |  |  |  |  |

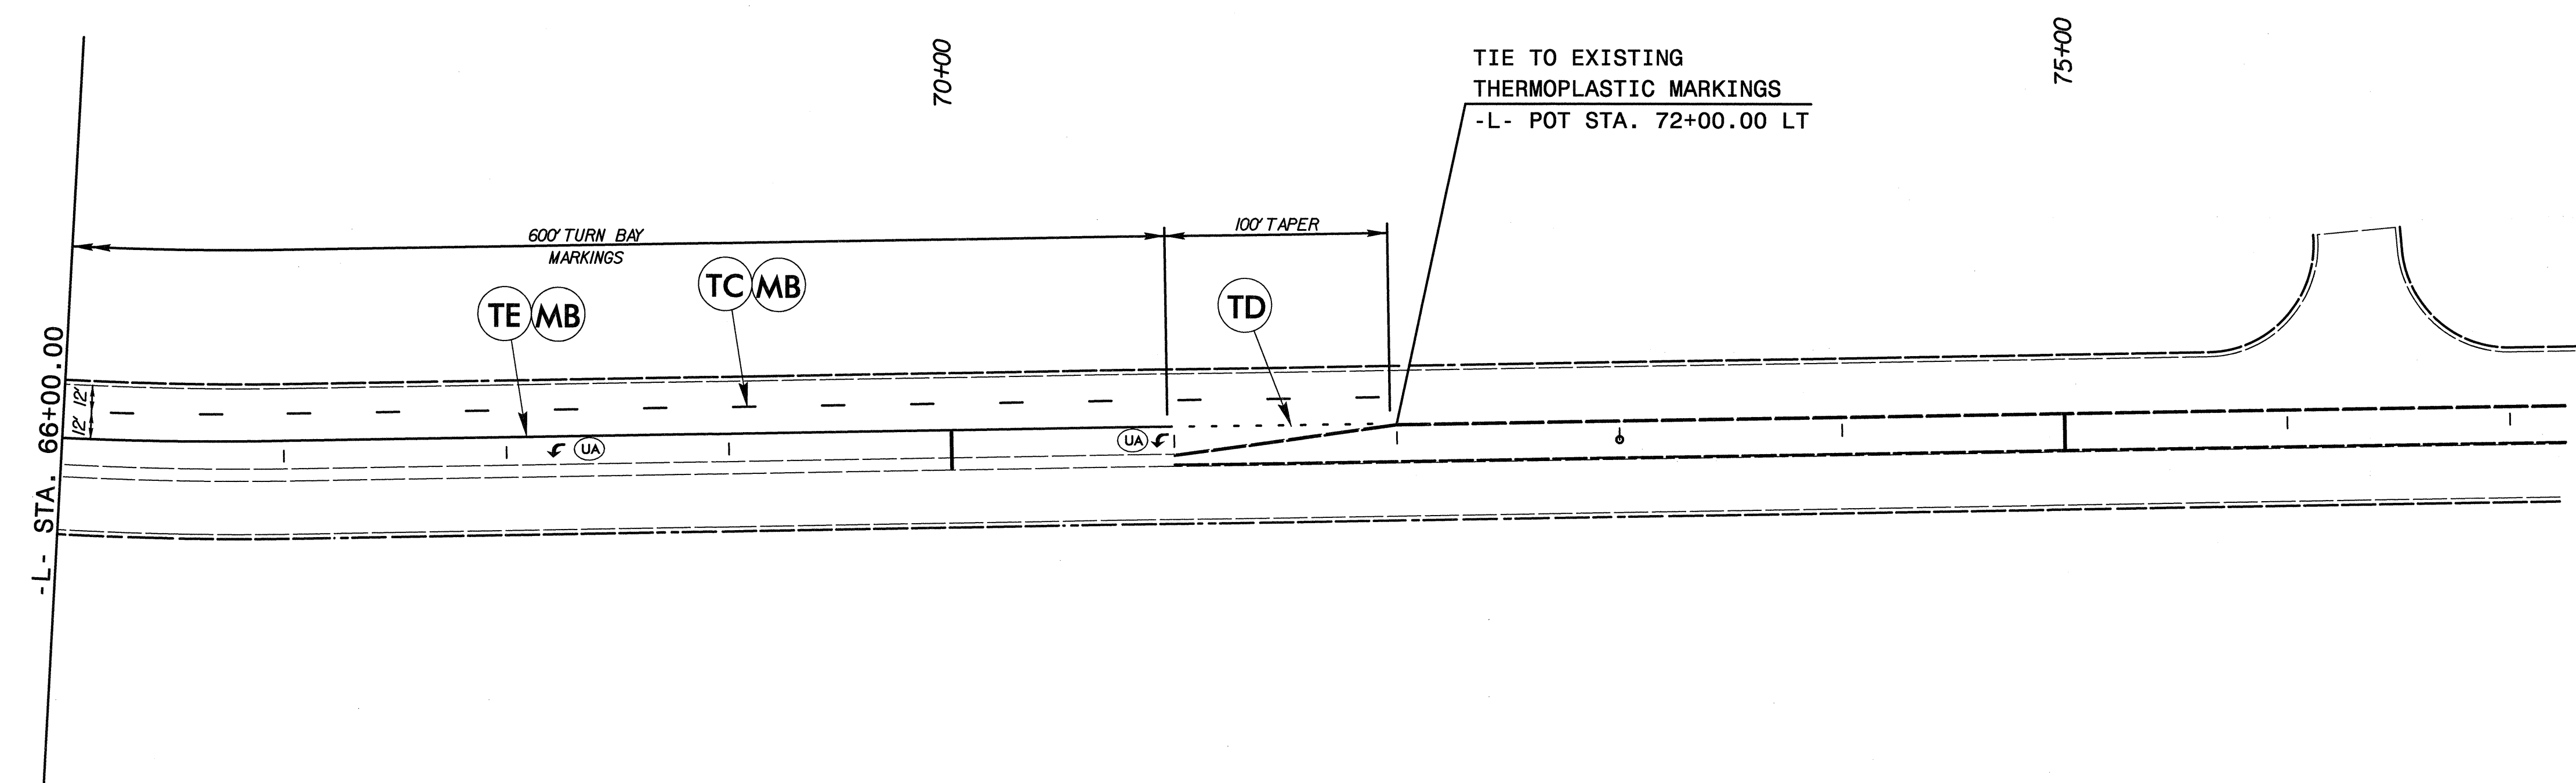

6/23/2010  
 R:\Tc\offic\Contr\rol\NMP\U5018A\U5018A\_pm\_psh04.dgn  
 10:10:08 PM

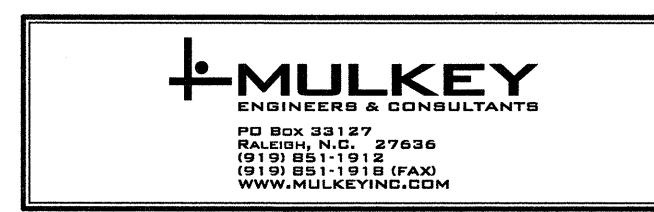

APPROVED: *[Signature]* DATE: 6/23/10

|                                |      |           |           |  |
|--------------------------------|------|-----------|-----------|--|
| <b>FINAL PAVEMENT MARKINGS</b> |      |           | REVISIONS |  |
| SCALE:                         | NONE |           |           |  |
| DATE:                          | 6-09 |           |           |  |
| DWG. BY:                       | DEL  |           |           |  |
| DESIGN BY:                     | LMR  |           |           |  |
| REVIEWED BY:                   | DCS  |           |           |  |
|                                |      | CADD FILE |           |  |