


SIGN NUMBER: SP10133      BACKG COLOR: Fluorescent Orange  
 TYPE: STATIONARY      COPY COLOR: Black      DESIGN BY: GMT      CHECKED BY: RWK      DATE: May 10, 2010  
 QUANTITY: SEE PLANS      PROJECT ID: U-3110B      DIV: 7

SYMBOL	X	Y	WID	HT

MAT'L: 0.080" (2.0 mm) ALUMINUM

NO. Z BARS:  
LENGTH:

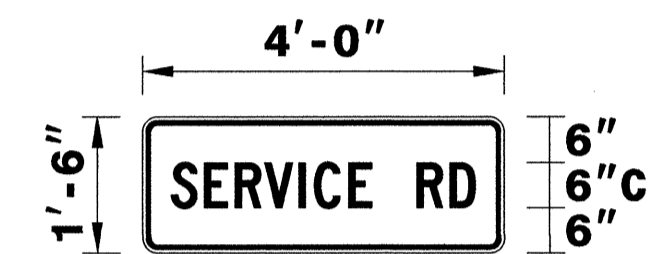

BORDER 3.85" 40.3" 3.85"  
 R=1.5"  
 TH=0.63"  
 IN=0.47"  
 Panel Style: construction\_guide.ssi  
 M.U.T.C.D.: 2003 Edition

USE NOTES: 1,2  
 1. Legend and border shall be direct applied black non-reflective sheeting.  
 2. Background shall be Type VII, VIII, or IX (prismatic) fluorescent orange retroreflective sheeting.

Spacing Factor is 1 unless specified otherwise

LETTER POSITIONS

Letter locations are panel edge to lower left corner

S	E	R	V	I	C	E	R	D	Series/Size	Text Length
3.8	8.2	12.3	16.2	20.8	22.8	27.4	30.4	36.4	C 2000	40.3

10-MAY-2010 11:17  
 P:\TIP\Projects-U\U3110B\Traffic\Signing\CADD\Sign Designs\U-3110B\_Sgn-Dsn\_SGN.dgn  
 gterlizzi AT T247751

APPROVED: _____	DATE: _____	<b>SPECIAL SIGN DESIGN</b>											
SCALE: NONE	DATE: 5/10	<table border="1"> <thead> <tr> <th colspan="2">REVISIONS</th> </tr> </thead> <tbody> <tr><td> </td><td> </td></tr> <tr><td> </td><td> </td></tr> <tr><td> </td><td> </td></tr> <tr><td> </td><td> </td></tr> </tbody> </table>		REVISIONS									
REVISIONS													
DWG. BY: GMT	DESIGN BY: GMT												
REVIEWED BY: RWK	CADD FILE												

SIGN NUMBER: SP10137      BACKG COLOR: Fluorescent Orange  
 TYPE: STATIONARY      COPY COLOR: Black      DESIGN BY: GMT      CHECKED BY: SBK      DATE: May 18, 2010  
 QUANTITY: SEE PLANS      PROJECT ID: U-3110B      DIV: 7

SYMBOL	X	Y	WID	HT

SIGN WIDTH: 5'-6"  
 HEIGHT: 5'-6"  
 TOTAL AREA: 30.6 Sq.Ft.

BORDER TYPE: INSET  
 RECESS: 0.5"  
 WIDTH: 0.75"  
 RADII: 1.38"

NO. Z BARS: 0      MAT'L: 0.125" (3.2 mm) ALUMINUM  
 LENGTH: 0

Panel Style: construction\_warning.ssi  
 M.U.T.C.D.: 2003 Edition

Spacing Factor is 1 unless specified otherwise

LETTER POSITIONS

Letter spacings are to start of next letter

	R	E	L	O	C	A	T	E	D		Series/Size	Text Length				
	14.9	4.4	4.1	3.8	4.6	4.1	4.2	3.9	4.1	3.4	14.9	C 2000	36.5			
	10.7	2.2	4.2	3.9	4.1	4.1	4.4	4	4.1	3.9	2	4.7	3.4	10.7	C 2000	44.9

FILENAME: SP10137\_RELOCATED INTERSECTION      NORTH CAROLINA D.O.T. SIGN DETAIL

SIGN NUMBER: SP10203      BACKG COLOR: Fluorescent Orange  
 TYPE: STATIONARY      COPY COLOR: Black      DESIGN BY: GMT      CHECKED BY: SBK      DATE: Jun 14, 2010  
 QUANTITY: SEE PLANS      PROJECT ID: U-3110B      DIV: 7

SYMBOL	X	Y	WID	HT

SIGN WIDTH: 4'-0"  
 HEIGHT: 2'-0"  
 TOTAL AREA: 8.0 Sq.Ft.

BORDER TYPE: INSET  
 RECESS: 0.47"  
 WIDTH: 0.63"  
 RADII: 1.5"

NO. Z BARS: 0      MAT'L: 0.080" (2.0 mm) ALUMINUM  
 LENGTH: 0

Panel Style: construction\_guide.ssi  
 M.U.T.C.D.: 2003 Edition

Spacing Factor is 1 unless specified otherwise

LETTER POSITIONS

Letter spacings are to start of next letter

	T	E	M	P	O	R	A	R	Y		Series/Size	Text Length	
	4.6	3.9	4.1	5.3	4.4	4.7	3.9	4.7	3.9	3.8	4.6	C 2000	38.8
	12.5	4.4	2	4.6	4.2	4.7	3.1	12.5				C 2000	22.9

FILENAME: SP10141\_COOK RD      NORTH CAROLINA D.O.T. SIGN DETAIL

SIGN NUMBER: SP10141      BACKG COLOR: Fluorescent Orange  
 TYPE: STATIONARY      COPY COLOR: Black      DESIGN BY: GMT      CHECKED BY: SBK      DATE: May 18, 2010  
 QUANTITY: SEE PLANS      PROJECT ID: U-3110B      DIV: 7

SYMBOL	X	Y	WID	HT

SIGN WIDTH: 3'-6"  
 HEIGHT: 1'-6"  
 TOTAL AREA: 5.3 Sq.Ft.

BORDER TYPE: INSET  
 RECESS: 0.47"  
 WIDTH: 0.63"  
 RADII: 1.5"

NO. Z BARS: 0      MAT'L: 0.080" (2.0 mm) ALUMINUM  
 LENGTH: 0

Panel Style: construction\_guide.ssi  
 M.U.T.C.D.: 2003 Edition

Spacing Factor is 1 unless specified otherwise

LETTER POSITIONS

Letter spacings are to start of next letter

	C	O	O	K	R	D		Series/Size	Text Length		
	5.6	4.4	4.6	4.7	3.4	6	4.4	3.4	5.6	C 2000	30.9

FILENAME: SP10141\_COOK RD      NORTH CAROLINA D.O.T. SIGN DETAIL

APPROVED: \_\_\_\_\_ DATE: \_\_\_\_\_

**SPECIAL SIGN DESIGN**

SCALE: NONE  
 DATE: 06/10  
 DWG. BY: GMT  
 DESIGN BY: GMT  
 REVIEWED BY: SBK

SEAL:

REVISIONS

CADD FILE

14-JUN-2010 14:28  
 P:\IP\Projects-U\U3110B\T\office\Sign\_Designs\U-3110B\_Sgn-Dsn\_Sgn.dgn  
 gherlizi AT T247751