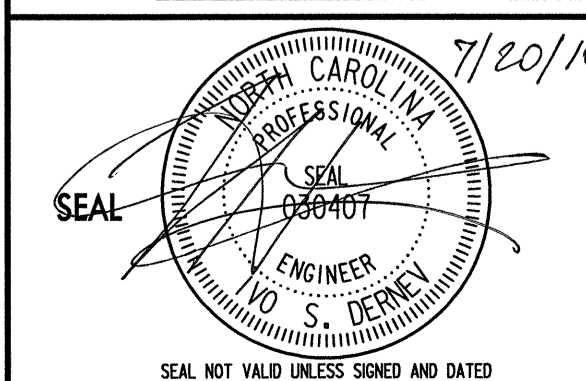

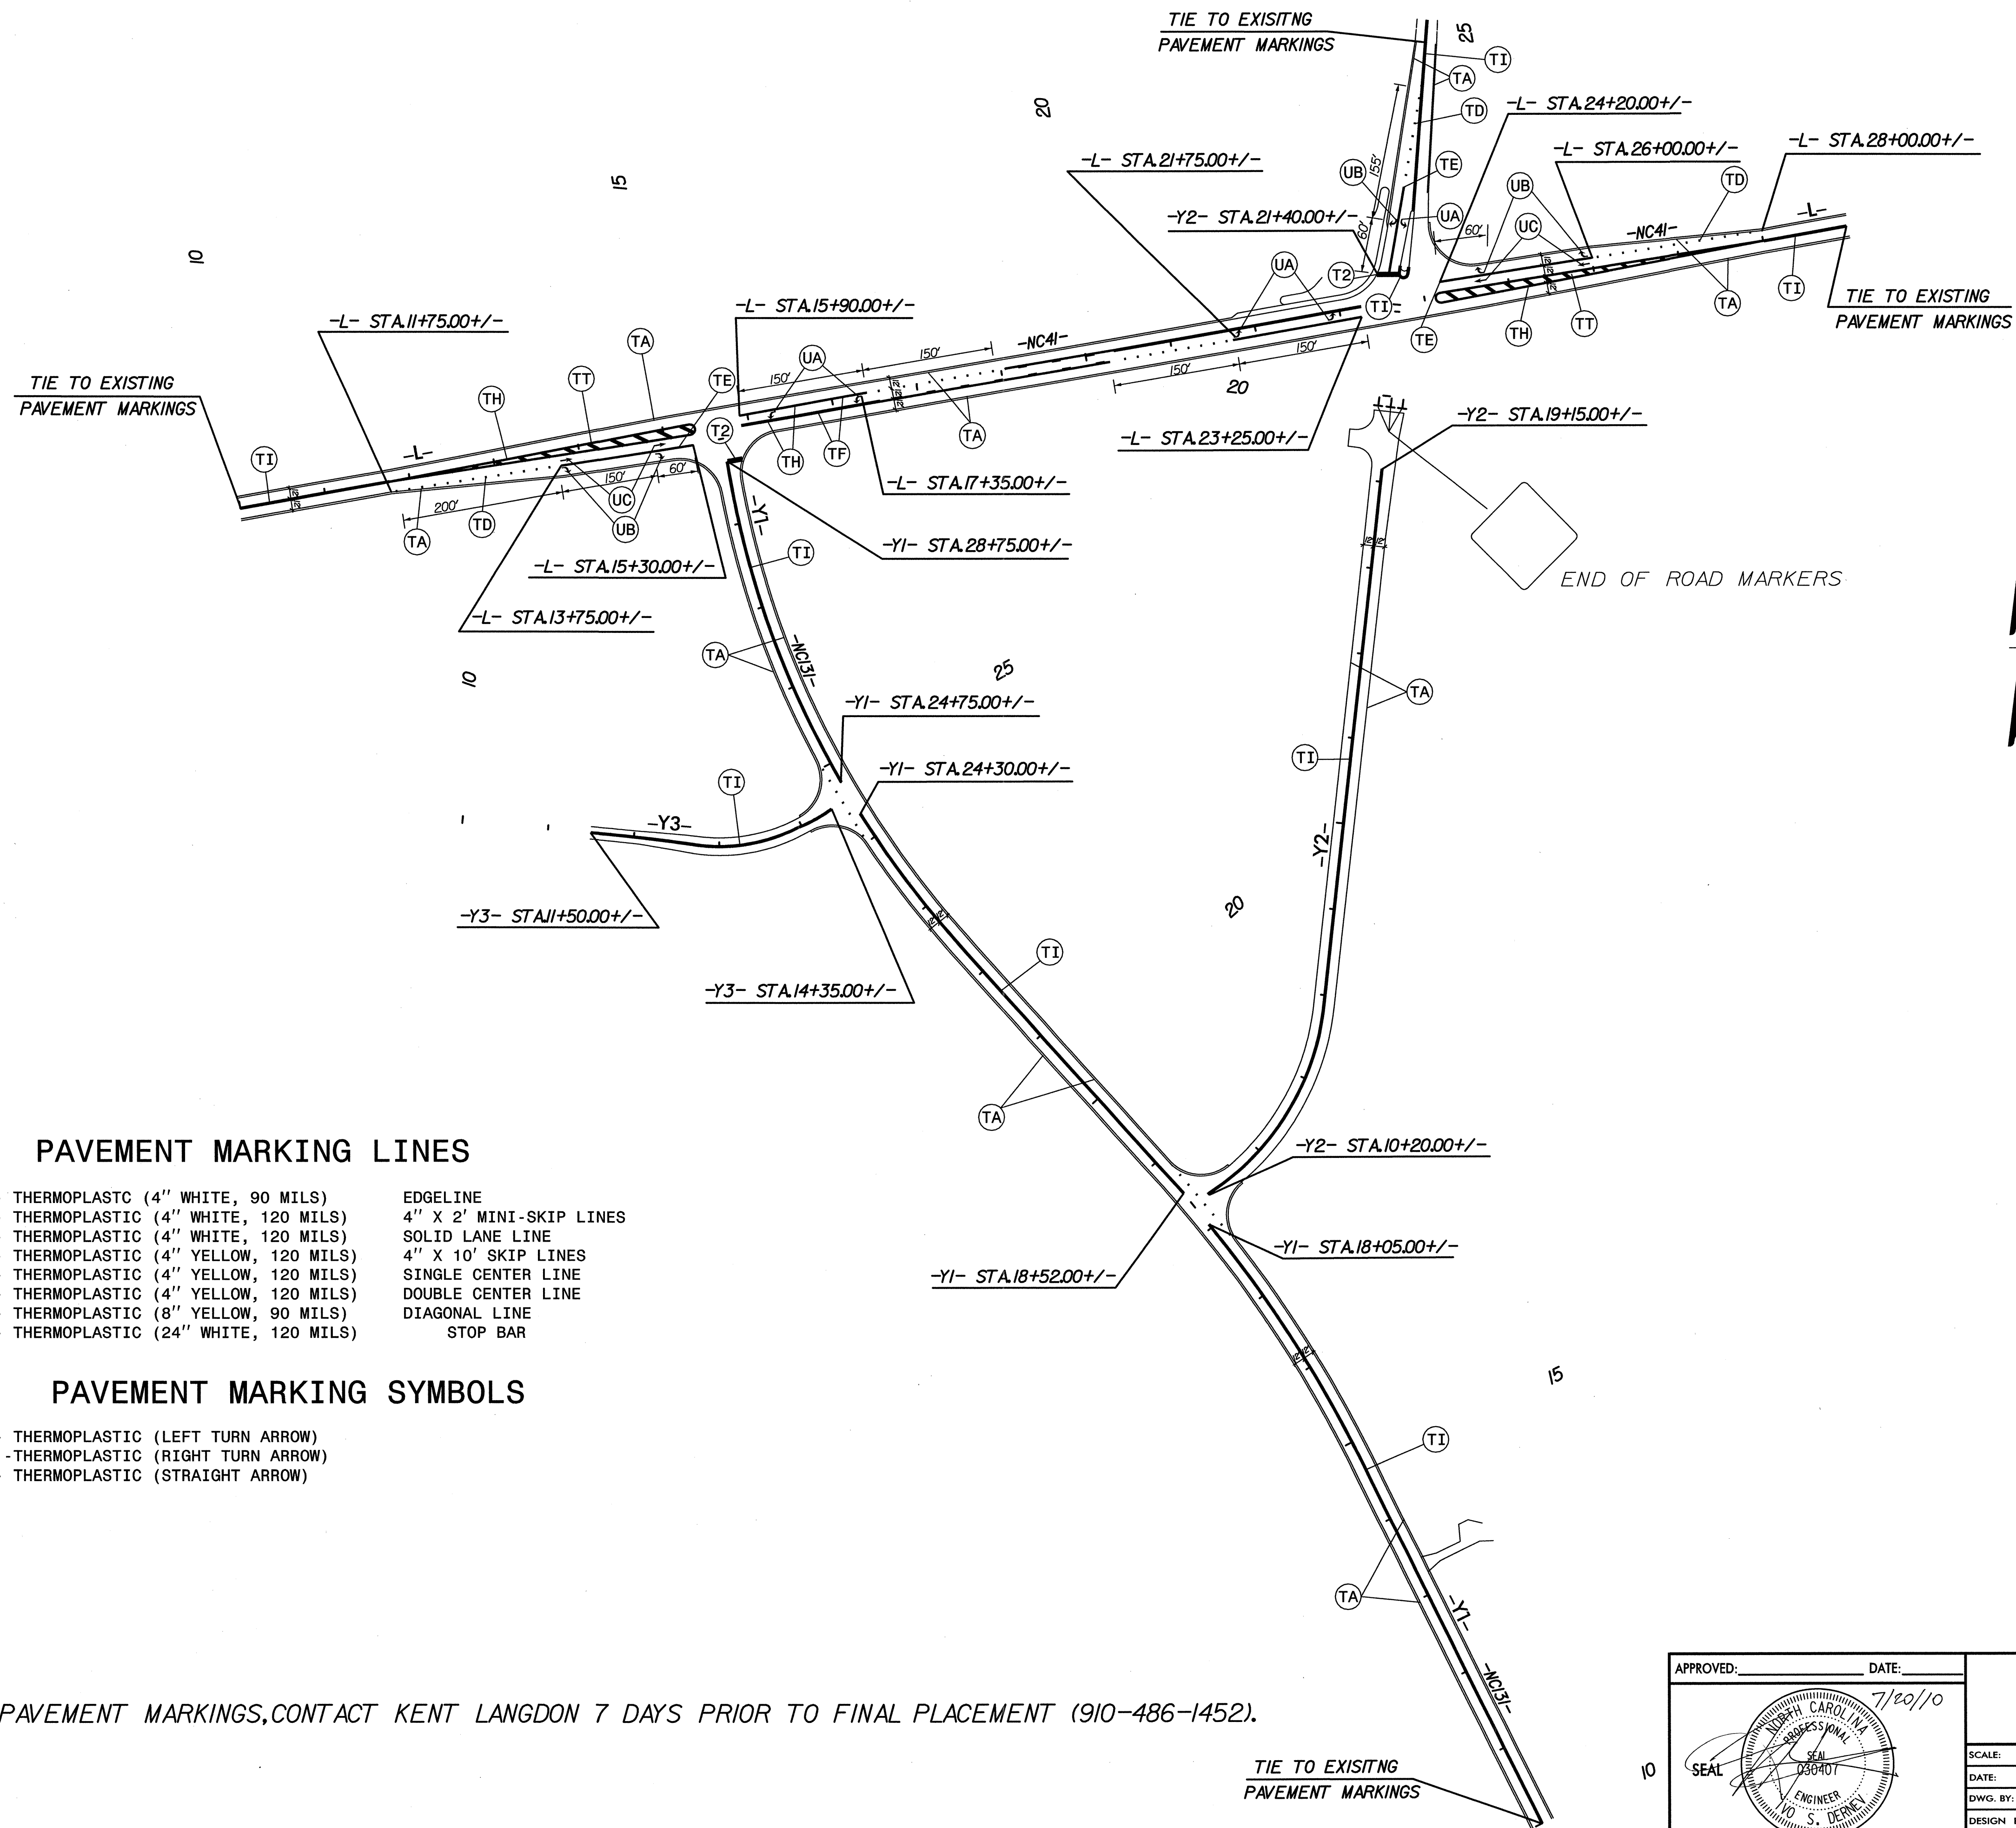


PAVEMENT MARKING SCHEDULE

DESCRIPTION PAVEMENT MARKINGS	PAY ITEM QUANTITY	TOTAL QUANTITY
<u>PAVEMENT MARKINGS</u>		
REMOVAL OF PAVEMENT MARKING LINES 4"	1000 LF	
<u>THERMOPLASTIC (4", 90 MILS)</u>		
WHITE EDGELINE	8800 LF	
		TOTAL
		8800 LF
<u>THERMOPLASTIC (4", 120 MILS)</u>		
2' WHITE MINI SKIP LINE	150 LF	
10' YELLOW SKIP LINE	850 LF	
WHITE SOLID LANE LINE	350 LF	
YELLOW SOLID LANE LINE	2800 LF	
YELLOW DOUBLE CENTER LINE	12000 LF	
		TOTAL
		16150 LF
<u>THERMOPLASTIC (8", 90 MILS)</u>		
YELLOW DIAGONAL LINE	300 LF	
		TOTAL
		300 LF
<u>THERMOPLASTIC (24", 120 MILS)</u>		
WHITE STOP BAR	72 LF	
		TOTAL
		72 LF
<u>THERMOPLASTIC PAVING MARKING SYMBOLS (90 MILS)</u>		
LEFT TURN ARROW	16 EA	
RIGHT TURN ARROW	12 EA	
STRAIGHT ARROW	8 EA	
		TOTAL
		36 EA
<u>RAISED PAVEMENT MARKERS</u>		
CRYSTAL & RED	45 EA	
YELLOW/YELLOW	90 EA	
		TOTAL
		135 EA
<u>OBJECT MARKERS</u>		
OBJECT MARKERS (END OF ROAD)	3 EA	
7' U-CHANNEL POST	3 EA	

APPROVED: _____	DATE: 7/20/10	PAVEMENT MARKINGS									
	SCALE: NONE										
	DATE: 0210										
	DWG. BY:										
	DESIGN BY: I.DERNEV										
	REVIEWED BY:	<table border="1" style="width: 100%; border-collapse: collapse;"> <tr> <th colspan="2">REVISIONS</th> </tr> <tr> <td> </td> <td> </td> </tr> <tr> <td> </td> <td> </td> </tr> <tr> <td> </td> <td> </td> </tr> </table>		REVISIONS							
REVISIONS											
SEAL NOT VALID UNLESS SIGNED AND DATED		CADD FILE									



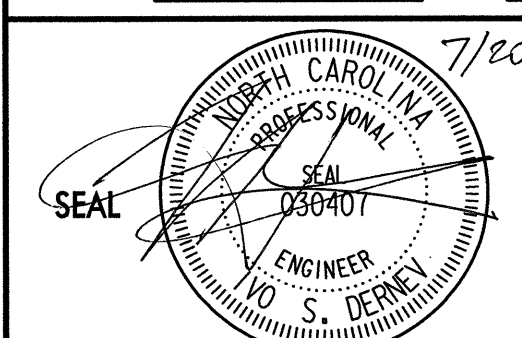

PAVEMENT MARKING LINES

- | | |
|--|-------------------------|
| TA - THERMOPLASTIC (4" WHITE, 90 MILS) | EDGELINE |
| TD - THERMOPLASTIC (4" WHITE, 120 MILS) | 4" X 2' MINI-SKIP LINES |
| TE - THERMOPLASTIC (4" WHITE, 120 MILS) | SOLID LANE LINE |
| TF - THERMOPLASTIC (4" YELLOW, 120 MILS) | 4" X 10' SKIP LINES |
| TH - THERMOPLASTIC (4" YELLOW, 120 MILS) | SINGLE CENTER LINE |
| TI - THERMOPLASTIC (4" YELLOW, 120 MILS) | DOUBLE CENTER LINE |
| TT - THERMOPLASTIC (8" YELLOW, 90 MILS) | DIAGONAL LINE |
| T2 - THERMOPLASTIC (24" WHITE, 120 MILS) | STOP BAR |

PAVEMENT MARKING SYMBOLS

- UA - THERMOPLASTIC (LEFT TURN ARROW)
- UB - THERMOPLASTIC (RIGHT TURN ARROW)
- UC - THERMOPLASTIC (STRAIGHT ARROW)

FOR PAVEMENT MARKINGS, CONTACT KENT LANGDON 7 DAYS PRIOR TO FINAL PLACEMENT (910-486-1452).

APPROVED: _____	DATE: 7/20/10	PAVEMENT MARKINGS			
					
SCALE: NONE	REVISIONS				
DATE: 02/10					
DESIGN BY: I.DERNEV					
REVIEWED BY:		<table border="1"> <tr> <td>CADD FILE</td> <td></td> </tr> </table>		CADD FILE	
CADD FILE					