


SIGN NUMBER: SP10211
 TYPE: STATIONARY
 QUANTITY: SEE PLANS
 SIGN WIDTH: 3'-6"
 HEIGHT: 3'-6"
 TOTAL AREA: 12.3 Sq.Ft.
 BORDER TYPE: INSET
 RECESS: 0.75"
 WIDTH: 0.75"
 RADII: 3"
 NO. Z BARS:
 LENGTH:

BACKG COLOR: Fluorescent Orange
 COPY COLOR: Black
 SYMBOLO X Y WID HT
 MAT'L: 0.080" (2.0 mm) ALUMINUM

DESIGN BY: SDC
 PROJECT ID: R-2612A
 CHECKED BY:
 DIV: 7
 DATE: Jul 09, 2010

USE NOTES: 1,2
 1. Legend and border(except those that are colored black) shall be direct applied black non-reflective sheeting.
 2. Background shall be Type VII, VIII, or IX (prismatic) fluorescent orange retroreflective sheeting.

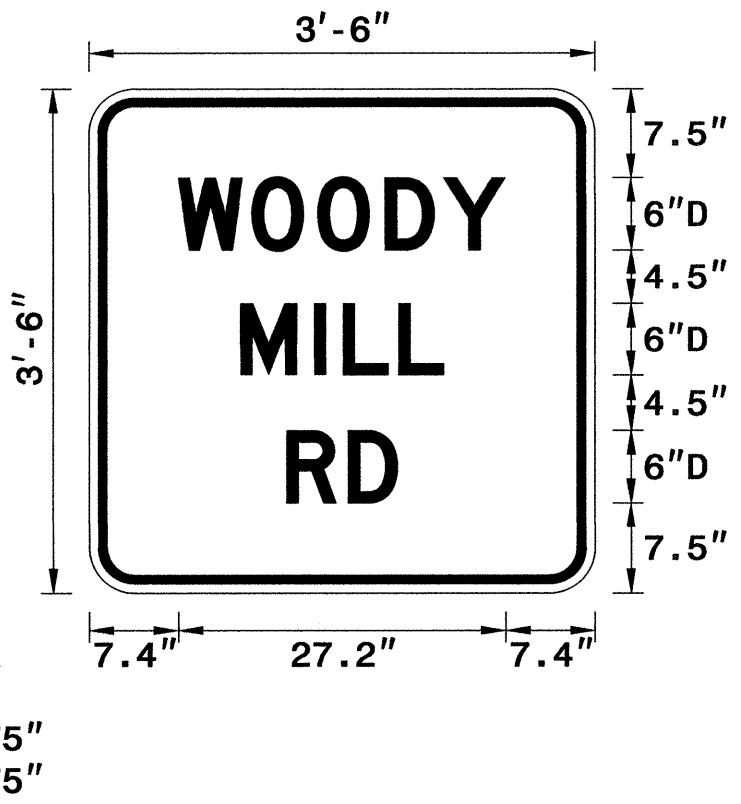

LETTER POSITIONS

Letter locations are panel edge to lower left corner


W	O	O	D	Y	Series/Size Text Length
7.4	13.5	19	24.6	29.4	D 2000 27.2
M	I	L	L		D 2000 16.9
12.6	18.7	21.1	25.7		D 2000 9.2
R	D				
16.4	21.5				

FILENAME: SP10211_Woody Mill Rd


NORTH CAROLINA D.O.T. SIGN DETAIL

I:\2010\2010_09\59\Sign\Signing\Special\Signs\Sign Designs\2010\DCN Files\SP10211\Woody Mill Rd.dgn
 S:\Sign\Signing\Special\Signs\Sign Designs\2010\DCN Files\SP10211\Woody Mill Rd.dgn
 S:\Sign\Signing\Special\Signs\Sign Designs\2010\DCN Files\SP10211\Woody Mill Rd.dgn

APPROVED: _____ DATE: _____

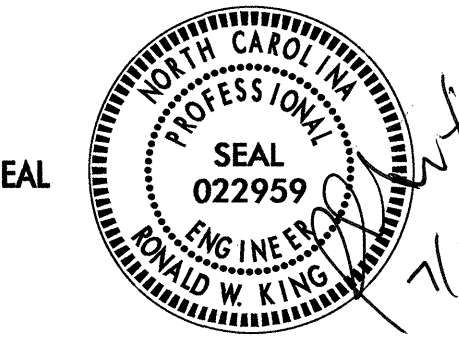

7/12/10

SCALE: NONE		REVISIONS	
DATE: 7/10			
DWG. BY: SDC			
DESIGN BY: SDC			
REVIEWED BY: XXX			

CADD FILE