






### B-4034 PAVEMENT MARKING SCHEDULE

SYMBOL	DESCRIPTION	PAY ITEM BREAKDOWN	QUANTITY	TOTAL QUANTITY
FINAL PAVEMENT MARKINGS				
THERMOPLASTIC (4")				
TA	WHITE EDGELINE		1638 LF	
TI	YELLOW DOUBLE CENTER		1616 LF	
TD	2 FT WHITE MINISKIP		62 LF	
			TOTAL	4870 LF
MARKERS				
SNOWFLOWABLE MARKERS				
ME	YELLOW & YELLOW		20 EA	
			TOTAL	20 EA
PERMANENT RAISED MARKERS				
MA	YELLOW & YELLOW		2 EA	
			TOTAL	2 EA

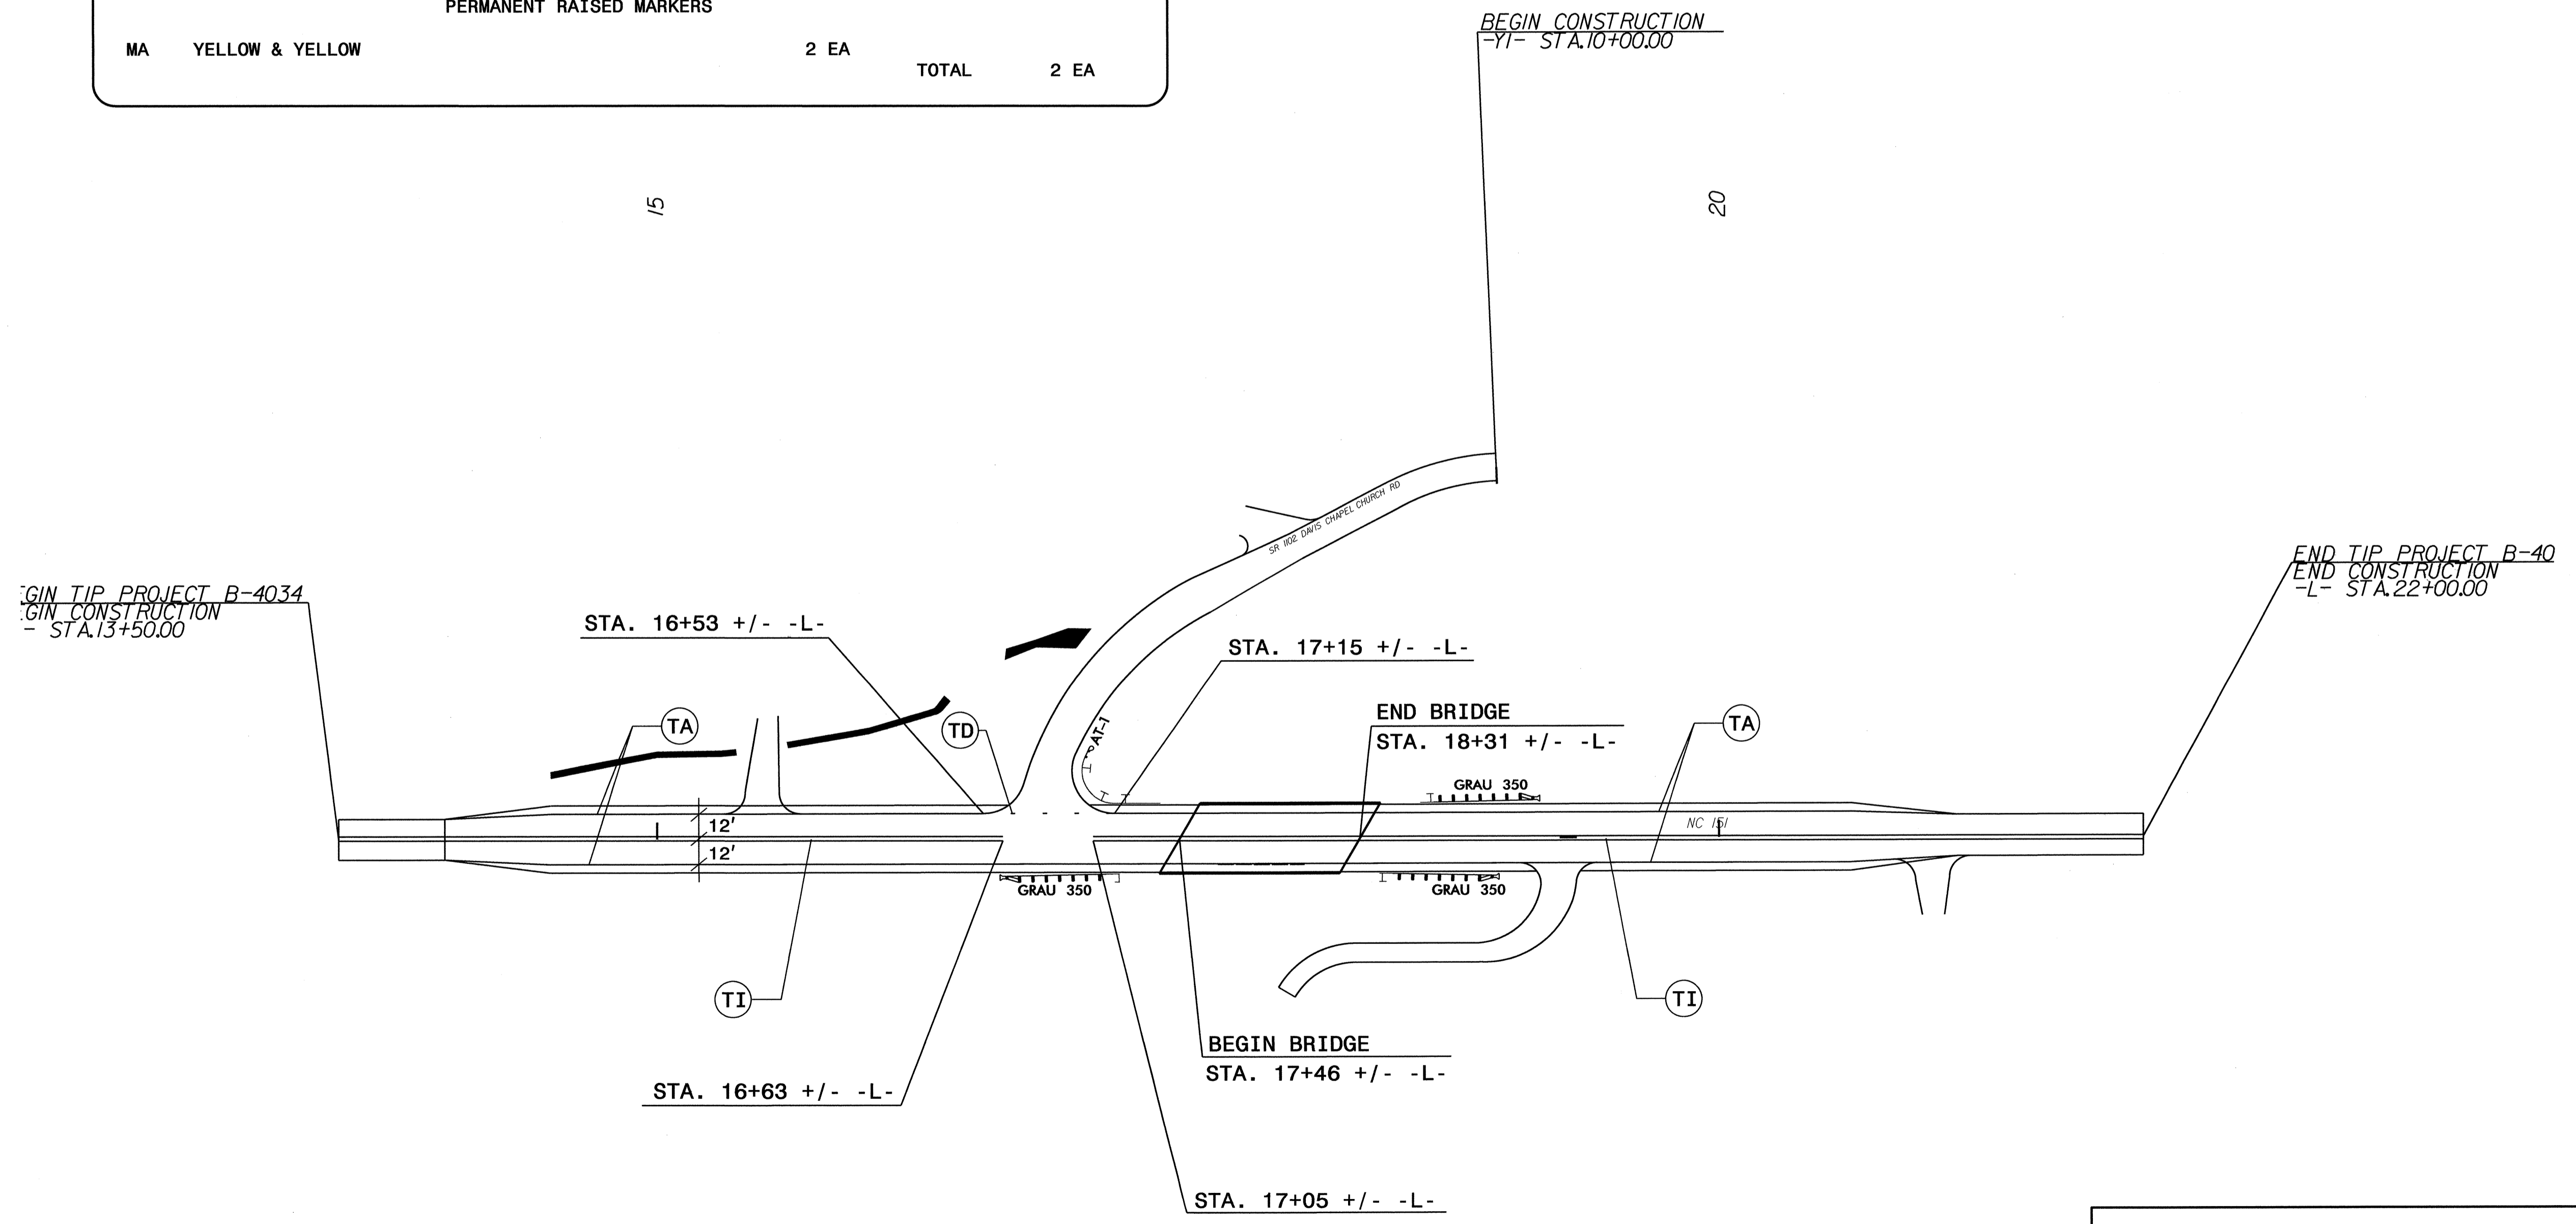

**PAVEMENT MARKING DETAIL**

02-NOV-2010 15:02  
 P:\TIP\0190\B-4034\Traffic\Signing\CADD\PM\B-4034\_Sgn\_BPMP\_I.dgn  
 mtracey AT 11/2/10