

T.I.P.: B-4034

CONTRACT:

**STATE OF NORTH CAROLINA  
DEPARTMENT OF TRANSPORTATION**

**SIGNING PLAN  
BUNCOMBE COUNTY**

**LOCATION: BRIDGE NO.134 OVER STONY FORK CREEK ON NC 151**

<small>TIP NO.</small> B-4034	<small>SHEET NO.</small> SIGN-1
<small>APPROVED:</small>	
<small>DATE:</small> 6/8/10	
<small>SEAL</small>	

**SUMMARY OF QUANTITIES**

ITEM NO.		ITEM DESCRIPTION	QUANTITY	UNIT
DESC. NO.	SECT. NO.			
4102000000	904	SIGN ERECTION, TYPE E.....	2	EA.
4072000000	903	SUPPORTS, 3 LB STEEL U-CHANNEL.....	27	L.F.
4155000000	907	DISPOSAL OF SIGN SYSTEM, U-CHANNEL.....	8	EA.

**PROJECT NOTES**

- |   |                                    |
|---|------------------------------------|
| 1 | DISPOSAL OF SIGN SYSTEM, U-CHANNEL |
|---|------------------------------------|

**ROADWAY STANDARD DRAWING**

THE FOLLOWING ROADWAY STANDARDS AS APPEAR IN "ROADWAY STANDARD DRAWINGS" - PROJECT SERVICES UNIT - N.C. DEPARTMENT OF TRANSPORTATION - RALEIGH, N.C., DATED JULY 2006 ARE APPLICABLE TO THIS PROJECT AND BY REFERENCE HEREBY ARE CONSIDERED A PART OF THESE PLANS:

<u>STD. NO.</u>	<u>TITLE</u>
904.50	MOUNTING OF TYPE 'D', 'E' AND 'F' SIGNS ON 'U' CHANNEL POSTS

**GENERAL NOTES**


- . SIGNS FURNISHED BY STATE
- . SIGNING PLANS DO NOT INCLUDE TEMPORARY CONSTRUCTION SIGNING OR PAVEMENT MARKINGS. SEE TRAFFIC CONTROL PLANS.
- . WHEN NOT STATIONED OR DIMENSIONED ON PLANS, ALL 'E' AND 'F' SIGNS SHALL BE FIELD LOCATED BY THE ENGINEER
- . ALL EXISTING SIGNS ON "U" CHANNEL POST WITHIN THE PROJECT LIMITS SHALL BE REMOVED AND DISPOSED OF UNLESS OTHERWISE NOTED ON PLANS.
- . THE BACKGROUND FOR TYPE E & F SIGNS SHALL BE TYPE C REFLECTIVE SHEETING.


**INDEX**

<u>SHEET NO.</u>	<u>DESCRIPTION</u>
SIGN-1	TITLE SHEET
SIGN-2	E SHEET
SIGN-3	SIGN DETAIL SHEET


**PLAN PREPARED BY: N.C.D.O.T. SIGNING AND DELINEATION UNIT**

A. ALQUDWAH, PE SIGNING & DELINEATION REGIONAL ENGINEER  
M. TRACEY SIGNING & DELINEATION PROJECT DESIGN ENGINEER

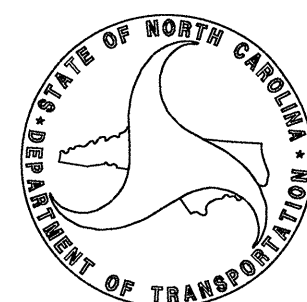

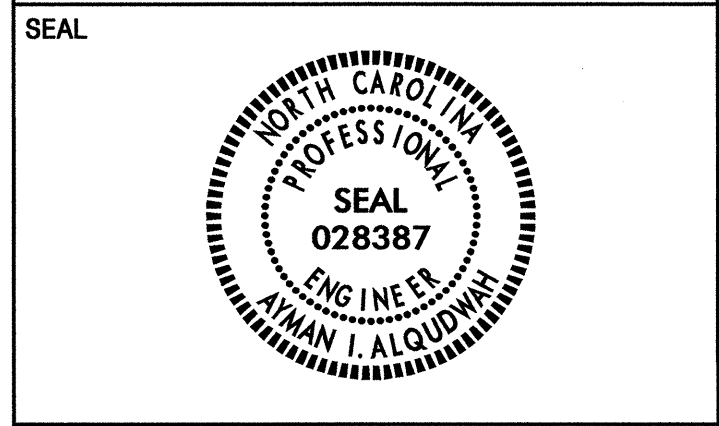


401 QUANTITY REQ'D   1  

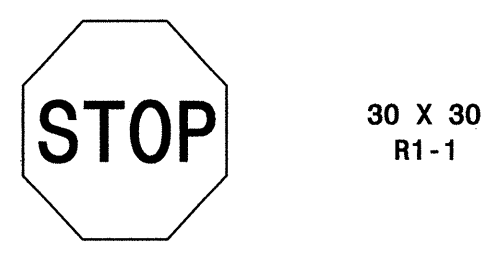

ONE "U" POST PER SIGN



402 QUANTITY REQ'D   1  

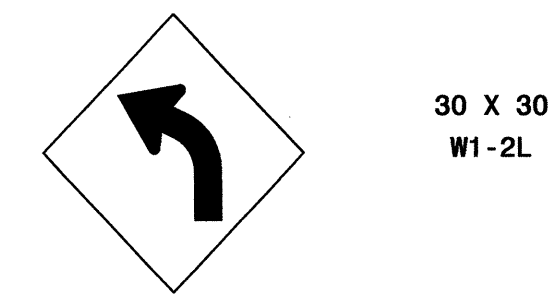

ONE "U" POST PER SIGN

**TYPE "E" SIGNS**

TIP NO. B-4Q34	SHEET NO. SIGN-3
APPROVED: <i>[Signature]</i>	
DATE: 6/18/10	
SEAL	

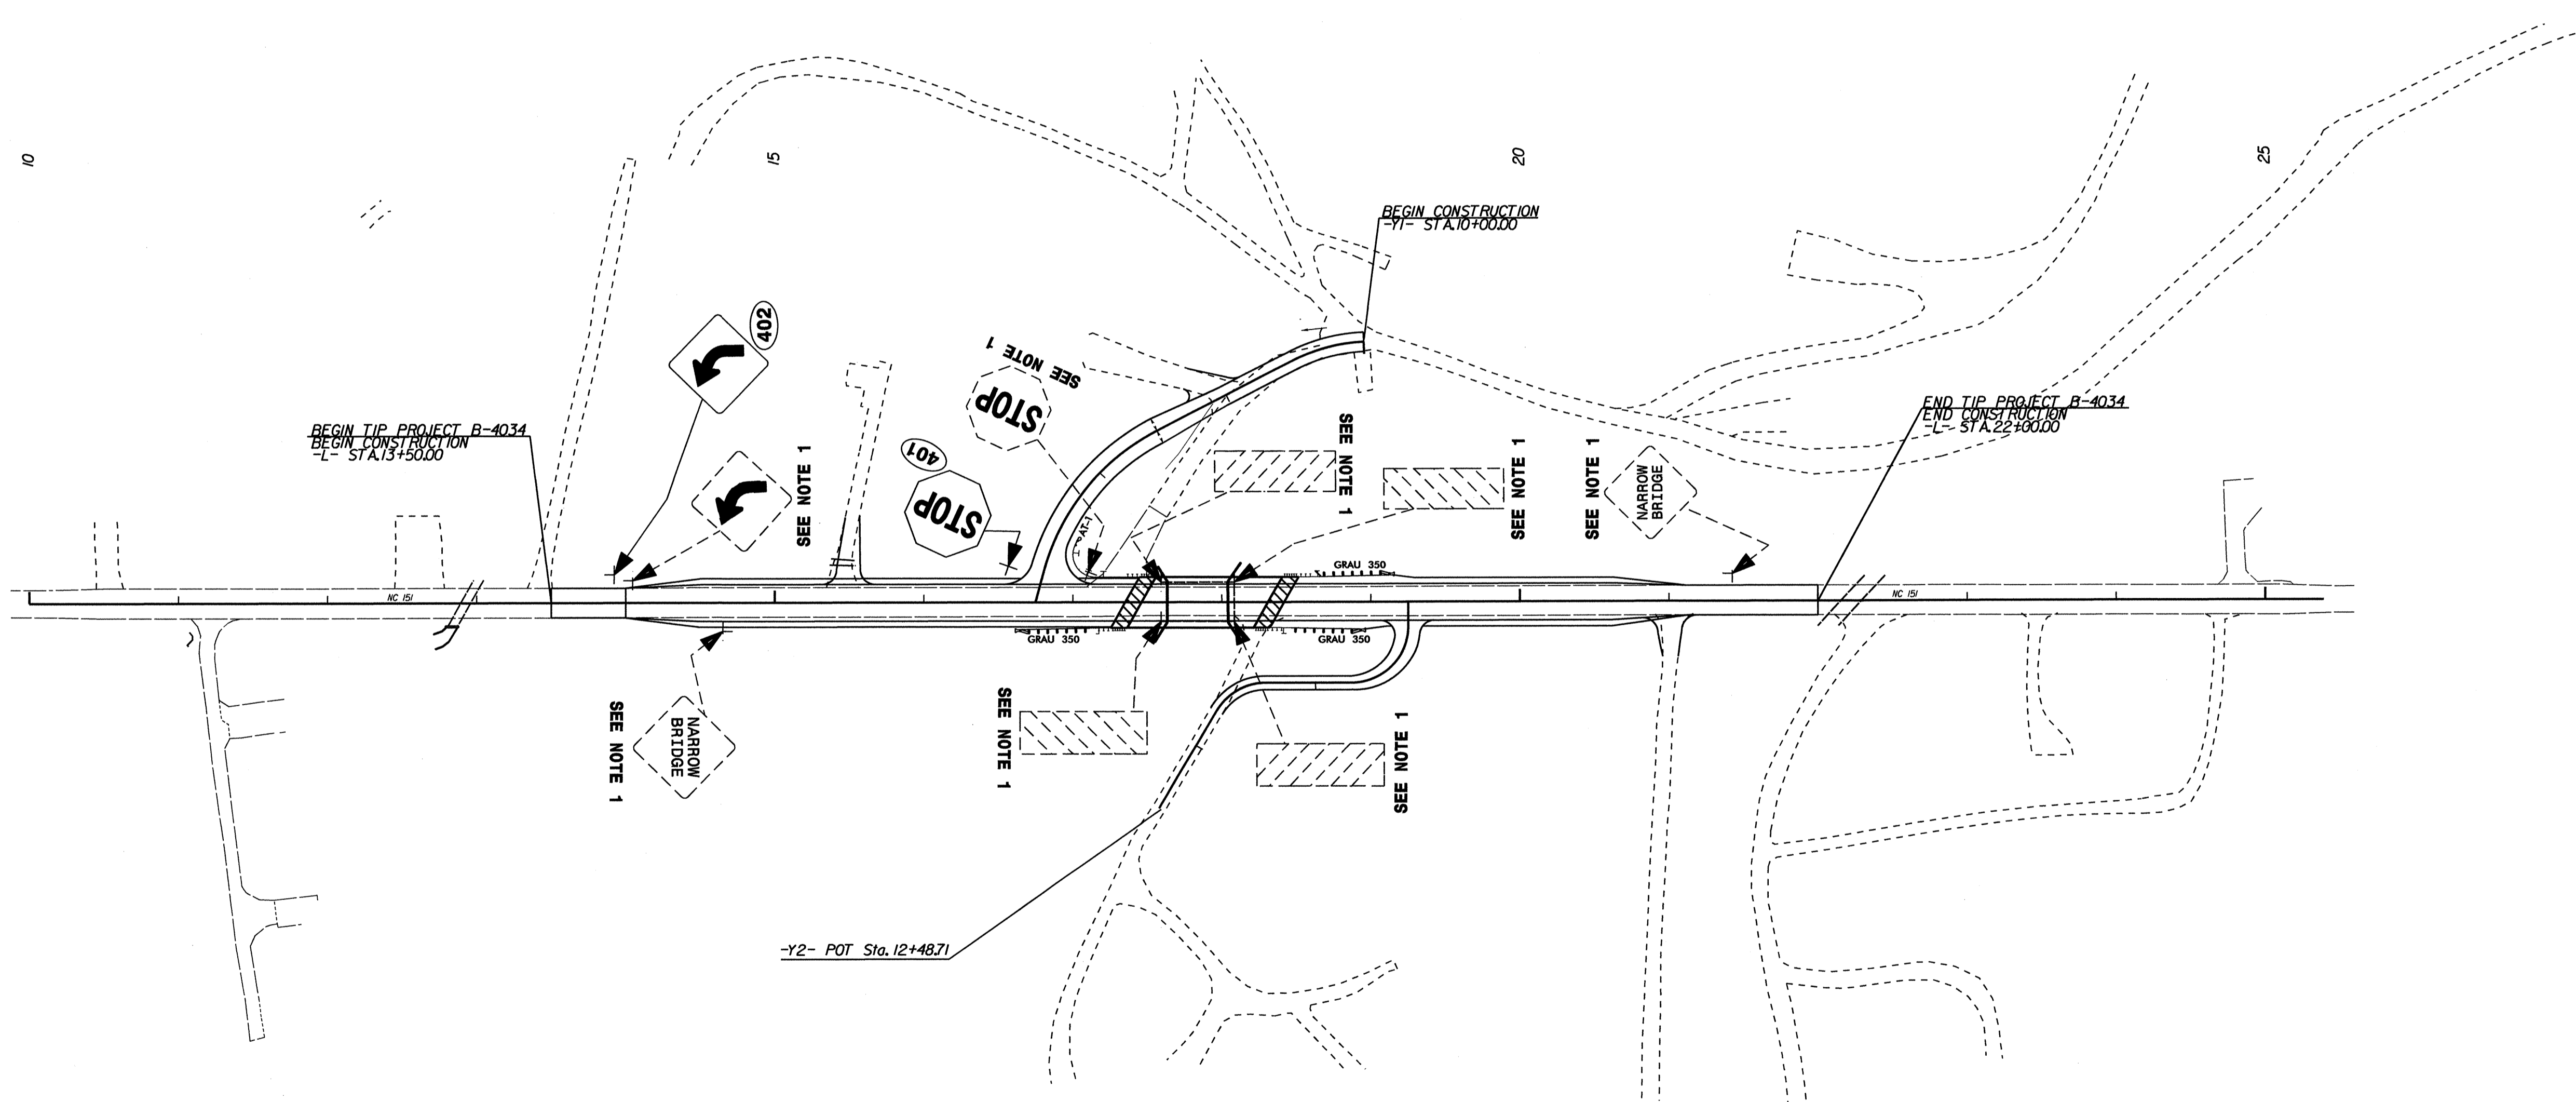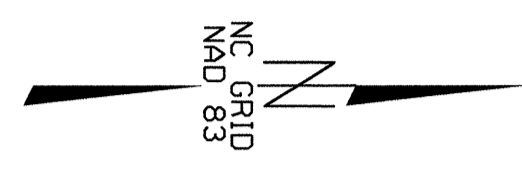

**SIGN DETAIL SHEET**