


**SIGN NUMBER:** SP09118      **BACKG COLOR:** Fluorescent Orange  
**TYPE:** D      **COPY COLOR:** Black  
**QUANTITY:** 1  
**SIGN WIDTH:** 3'-0"  
**HEIGHT:** 3'-0"  
**TOTAL AREA:** 9.0 Sq-Ft.  
**BORDER TYPE:** INSET  
**RECESS:** 0.5"  
**WIDTH:** 0.75"  
**RADII:** 1.88"  
**NO. Z BARS:**      **MAT'L:** 0.080" (2.0 mm) ALUMINUM  
**LENGTH:**

SYMBOL	X	Y	WID	HT

**DESIGN BY:** M. TRACEY      **CHECKED BY:**      **DATE:** Aug 24, 2009  
**PROJECT ID:** B-4034      **DIV:** 13

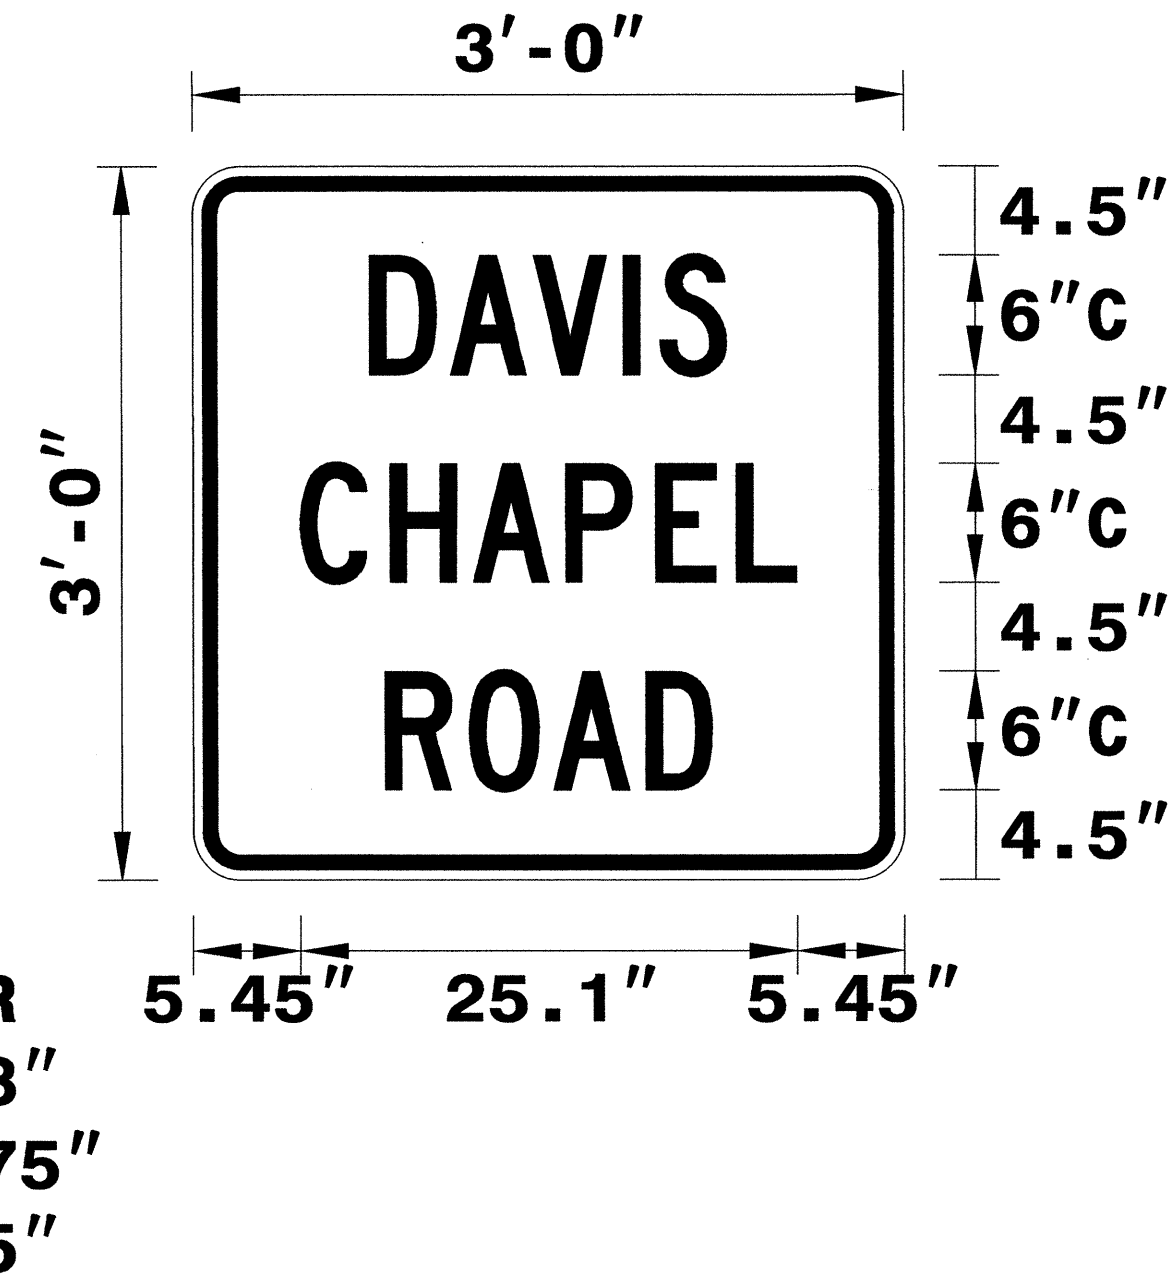

Spacing Factor is 1 unless specified otherwise

**USE NOTES: 1,2**

- Legend and border shall be direct applied black non-reflective sheeting.
- Background shall be Type VII, VIII, or IX (prismatic) fluorescent orange retroreflective sheeting.




**LETTER POSITIONS**

Letter spacings are to start of next letter													Series/Size	
													Text Length	
		D	A	V	I	S								C 2000
	9	4.1	4.2	4.6	1.9	3.4	9							18.1
		C	H	A	P	E	L							C 2000
	5.4	4.6	4.2	4.7	4.6	4.1	3.1	5.4						25.1
		R	O	A	D									C 2000
	9.7	4.3	4.3	4.7	3.4	9.7								16.6

FILENAME: sp09118\_davis chapel rd

NORTH CAROLINA D.O.T. SIGN DETAIL

24-AUG-2009 11:17  
 C:\working\sp09118\special\signs\sign designs 2009\dgn files\sp09118\_davis chapel rd.dgn  
 MMT:acey AT 11:00:21:68

APPROVED:  DATE: 8/24/09 	<b>SPECIAL SIGN DESIGN</b>									
SCALE: NONE DATE: 8/09 DWG. BY: MMT DESIGN BY: MMT REVIEWED BY: AIA		<table border="1"> <tr> <th colspan="2">REVISIONS</th> </tr> <tr> <td> </td> <td> </td> </tr> <tr> <td> </td> <td> </td> </tr> <tr> <td> </td> <td> </td> </tr> </table>	REVISIONS							
REVISIONS										