

**STATE OF NORTH CAROLINA
DEPARTMENT OF TRANSPORTATION**

TIP NO. B-4286	SHEET NO. SIGN-1
APPROVED: <i>Ayman I. Alqudwah</i>	
DATE: 11-4-10	
SEAL	

**SIGNING PLAN
SWAIN COUNTY**

LOCATION: BRIDGE No. 3 ON US 1974 OVER THE
NANTAHALA RIVER

T.I.P.: B-4286

SUMMARY OF QUANTITIES

ITEM NO.		ITEM DESCRIPTION	QUANTITY	UNIT
DESC. NO.	SECT. NO.			
4072000000	903	SUPPORTS, 3 LB STEEL U-CHANNEL	28	L.F.
4082000000	903	SUPPORTS, WOOD	13	L.F.
4102000000	904	SIGN ERECTION, TYPE E	2	EA.
4116100000	904	SIGN ERECTION, RELOCATE SIGN TYPE E	1	EA.
4141000000	907	DISPOSAL OF SUPPORT, WOOD	1	EA.
4155000000	907	DISPOSAL OF SIGN SYSTEM, U-CHANNEL	2	EA.

GENERAL NOTES

- . SIGNS FURNISHED BY STATE
- . IF REMOVAL OR RELOCATION OF SIGNS ON PRIVATE STREET (NON-STATE MAINTAINED) IS REQUIRED DUE TO CONSTRUCTION, THE CONTRACTOR SHALL INFORM THE ENGINEER. THE WORK WILL BE COMPLETED BY OTHERS.
- . SIGNING PLANS DO NOT INCLUDE TEMPORARY CONSTRUCTION SIGNING OR PAVEMENT MARKINGS. SEE TRAFFIC CONTROL PLANS.
- . WHEN NOT STATIONED OR DIMENSIONED ON PLANS, ALL 'E' AND 'F' SIGNS SHALL BE FIELD LOCATED BY THE ENGINEER
- . ALL EXISTING SIGNS ON "U" CHANNEL POST WITHIN THE PROJECT LIMITS SHALL BE REMOVED AND DISPOSED OF UNLESS OTHERWISE NOTED ON PLANS.
- . WHEN EXISTING SIGNS ARE REMOVED AND INSTALLED ON NEW SUPPORTS, THE RE-ERECTION SHALL IMMEDIATELY FOLLOW THE REMOVAL.
- . THE BACKGROUND FOR TYPE E & F SIGNS SHALL BE TYPE C REFLECTIVE SHEETING.
- . SEE ROADWAY PLANS FOR GUARD/GUIDE RAIL DETAILS.

ROADWAY STANDARD DRAWING

THE FOLLOWING ROADWAY STANDARDS AS APPEAR IN "ROADWAY STANDARD DRAWINGS" - PROJECT SERVICES UNIT - N.C. DEPARTMENT OF TRANSPORTATION - RALEIGH, N.C., DATED JULY 2006 ARE APPLICABLE TO THIS PROJECT AND BY REFERENCE HEREBY ARE CONSIDERED A PART OF THESE PLANS:

STD. NO.	TITLE
904.10	ORIENTATION OF GROUND MOUNTED SIGNS
904.50	MOUNTING OF TYPE 'D', 'E' AND 'F' SIGNS ON 'U' CHANNEL POSTS

PAY ITEM NOTES


- | | |
|---|------------------------------------|
| 1 | RELOCATE SIGN, TYPE E |
| 2 | DISPOSAL OF SIGN SYSTEM, U-CHANNEL |
| 3 | DISPOSAL OF SUPPORT, WOOD |

INDEX

SHEET NO.	DESCRIPTION
SIGN-1	TITLE SHEET
SIGN-2	"E" SIGNS SHEET
SIGN-3	SIGN DETAIL SHEET

PLAN PREPARED BY: N.C.D.O.T. SIGNING AND DELINEATION UNIT

AYMAN I. ALQUDWAH, P.E.	SIGNING & DELINEATION REGIONAL ENGINEER
DERRICK BEARD	SIGNING & DELINEATION PROJECT DESIGN ENGINEER

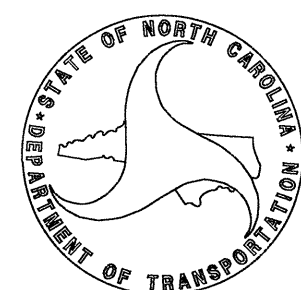

CONTRACT:

TIP NO. B-4286	SHEET NO. SIGN-2
APPROVED: <i>[Signature]</i>	
DATE: 5/6/10	




401 QUANTITY REQ'D 1



ONE "U" POST PER SIGN


402 QUANTITY REQ'D 1

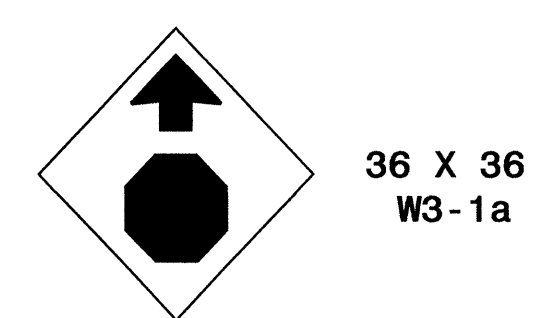

ONE "U" POST PER SIGN

TYPE "E" SIGNS

TIP NO. B-4286	SHEET NO. SIGN-3
APPROVED: <i>[Signature]</i>	
DATE: 5/6/10	
SEAL	

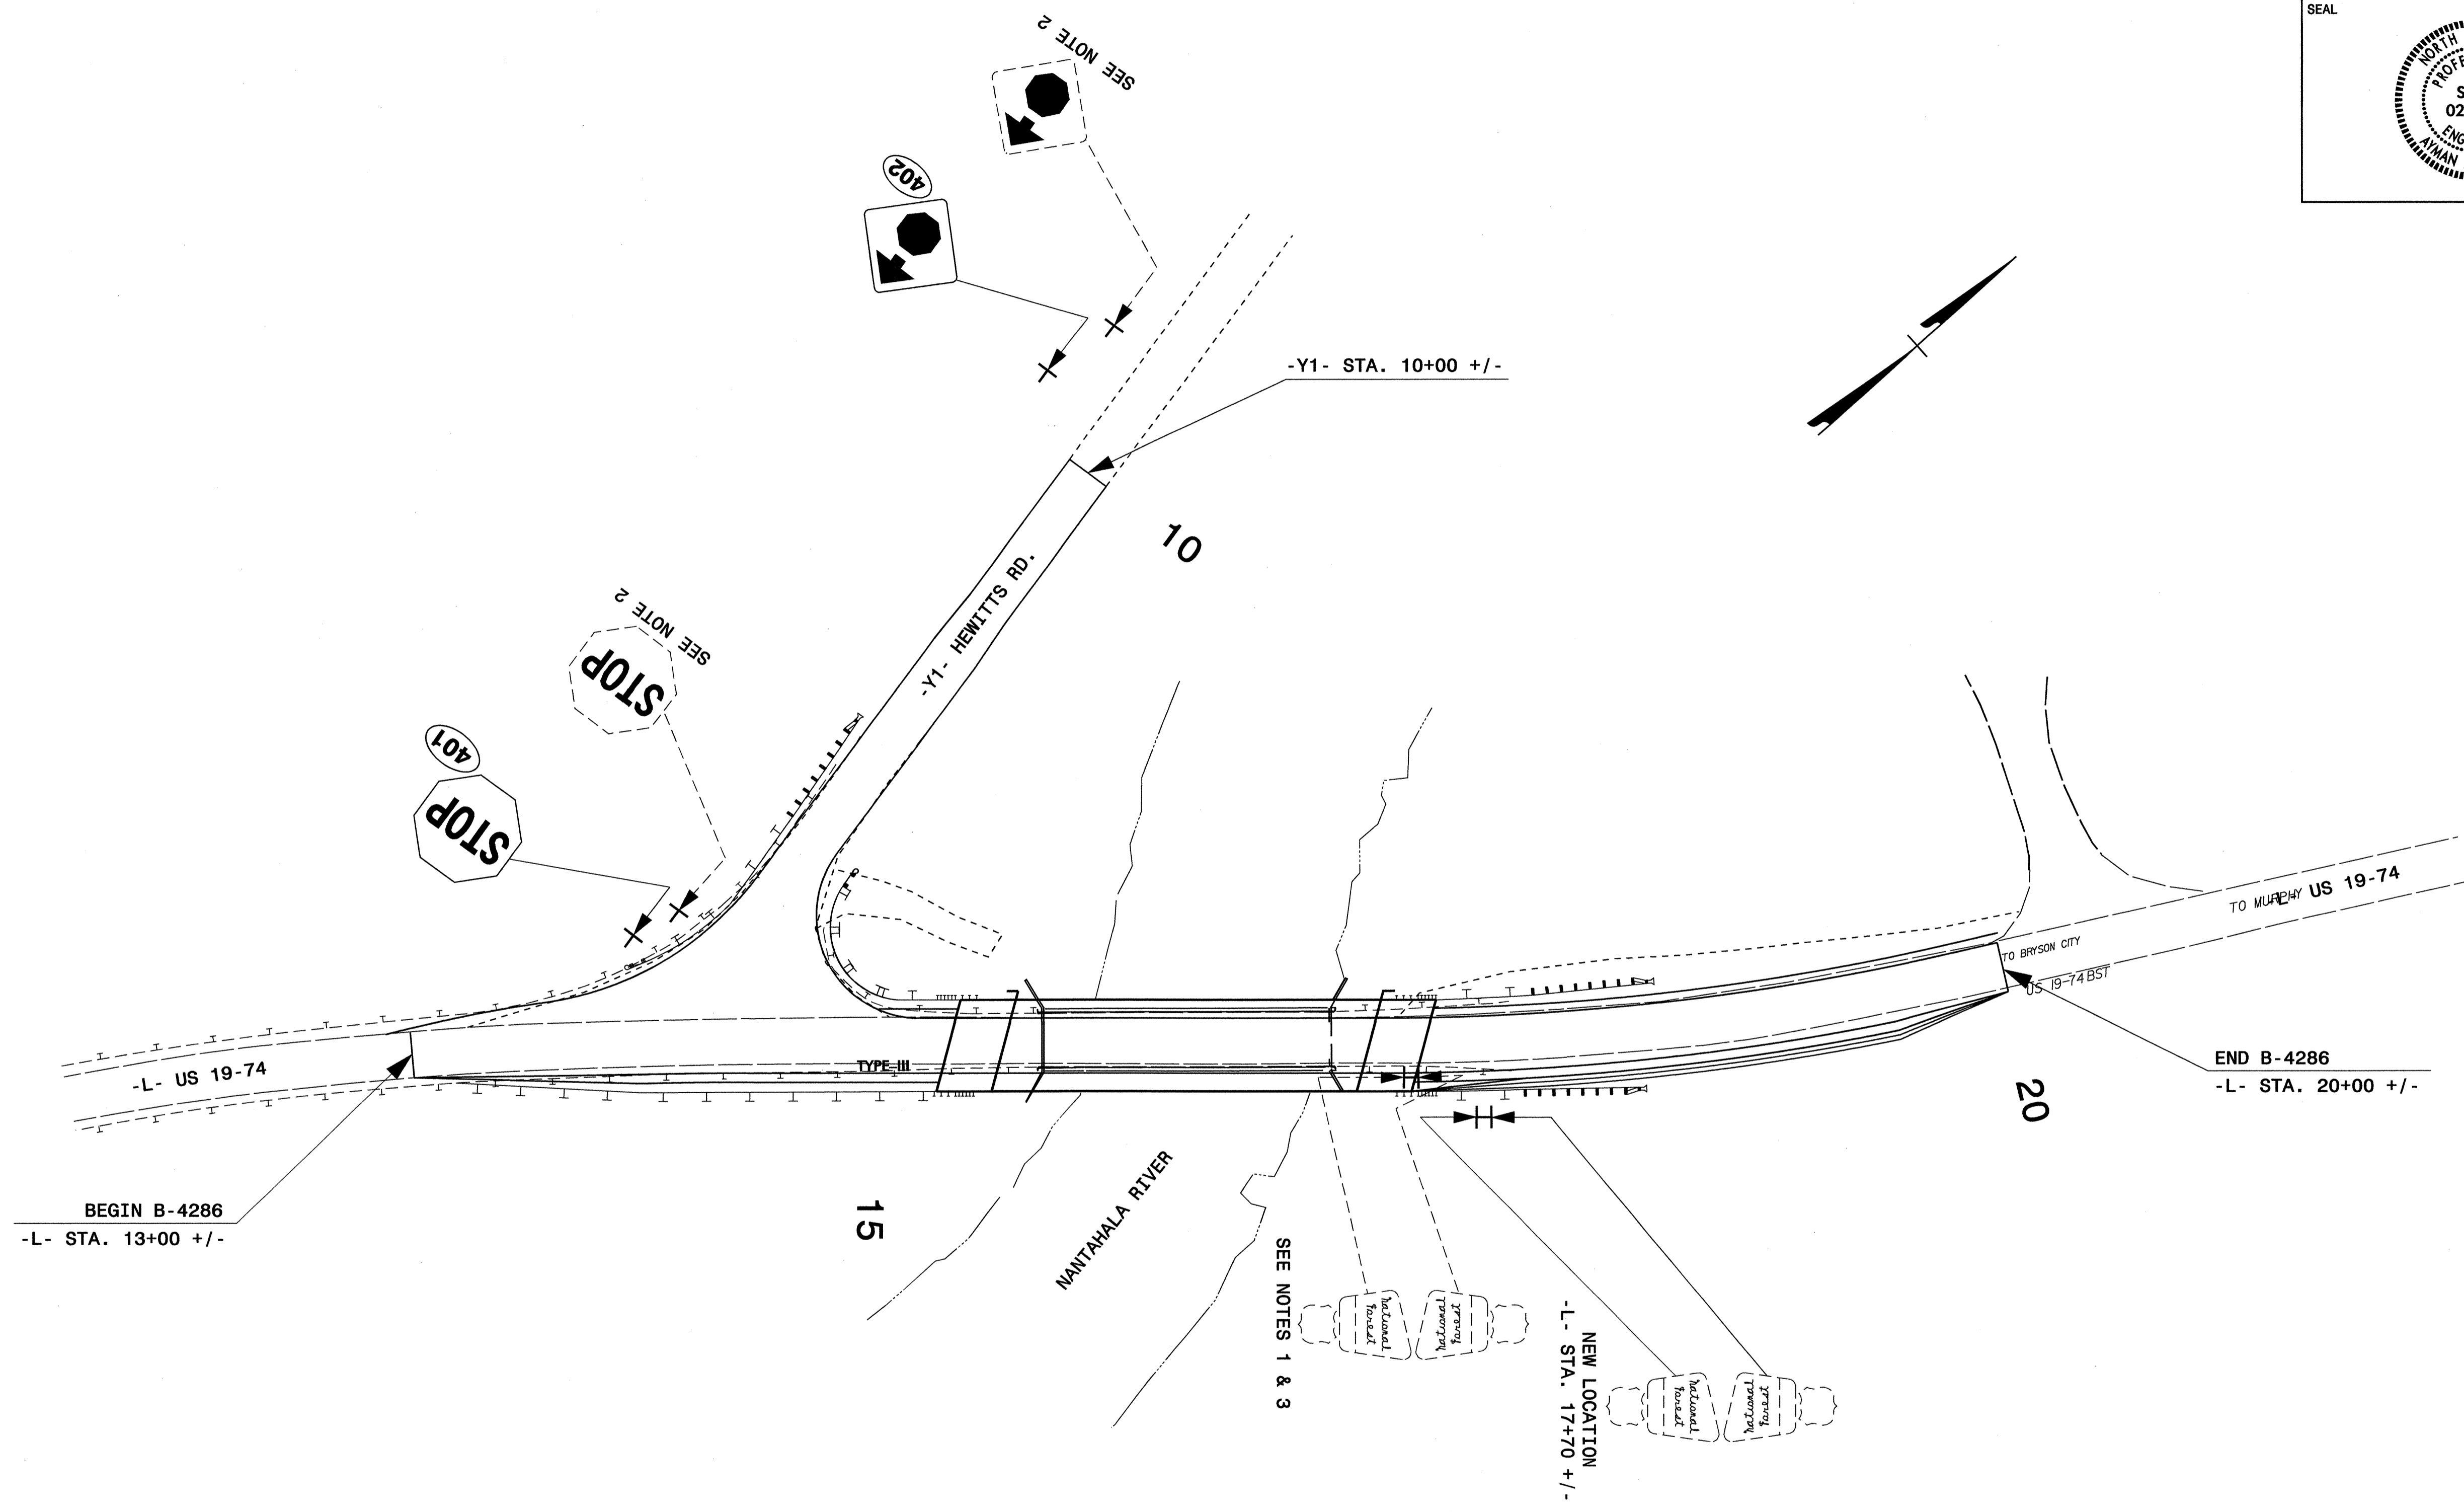

SIGN DETAIL SHEET

06-MAY-2010 09:41
 R:\Traffic\Signs\CADD\Signing Layout Plans\B-4286_Sgn_SGN_2.dgn
 dbbeard - Al - WZTC24736