



8/23/99

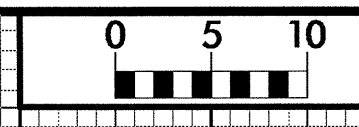


PROJ. REFERENCE NO. B-4062	SHEET NO. X-1
-------------------------------	------------------

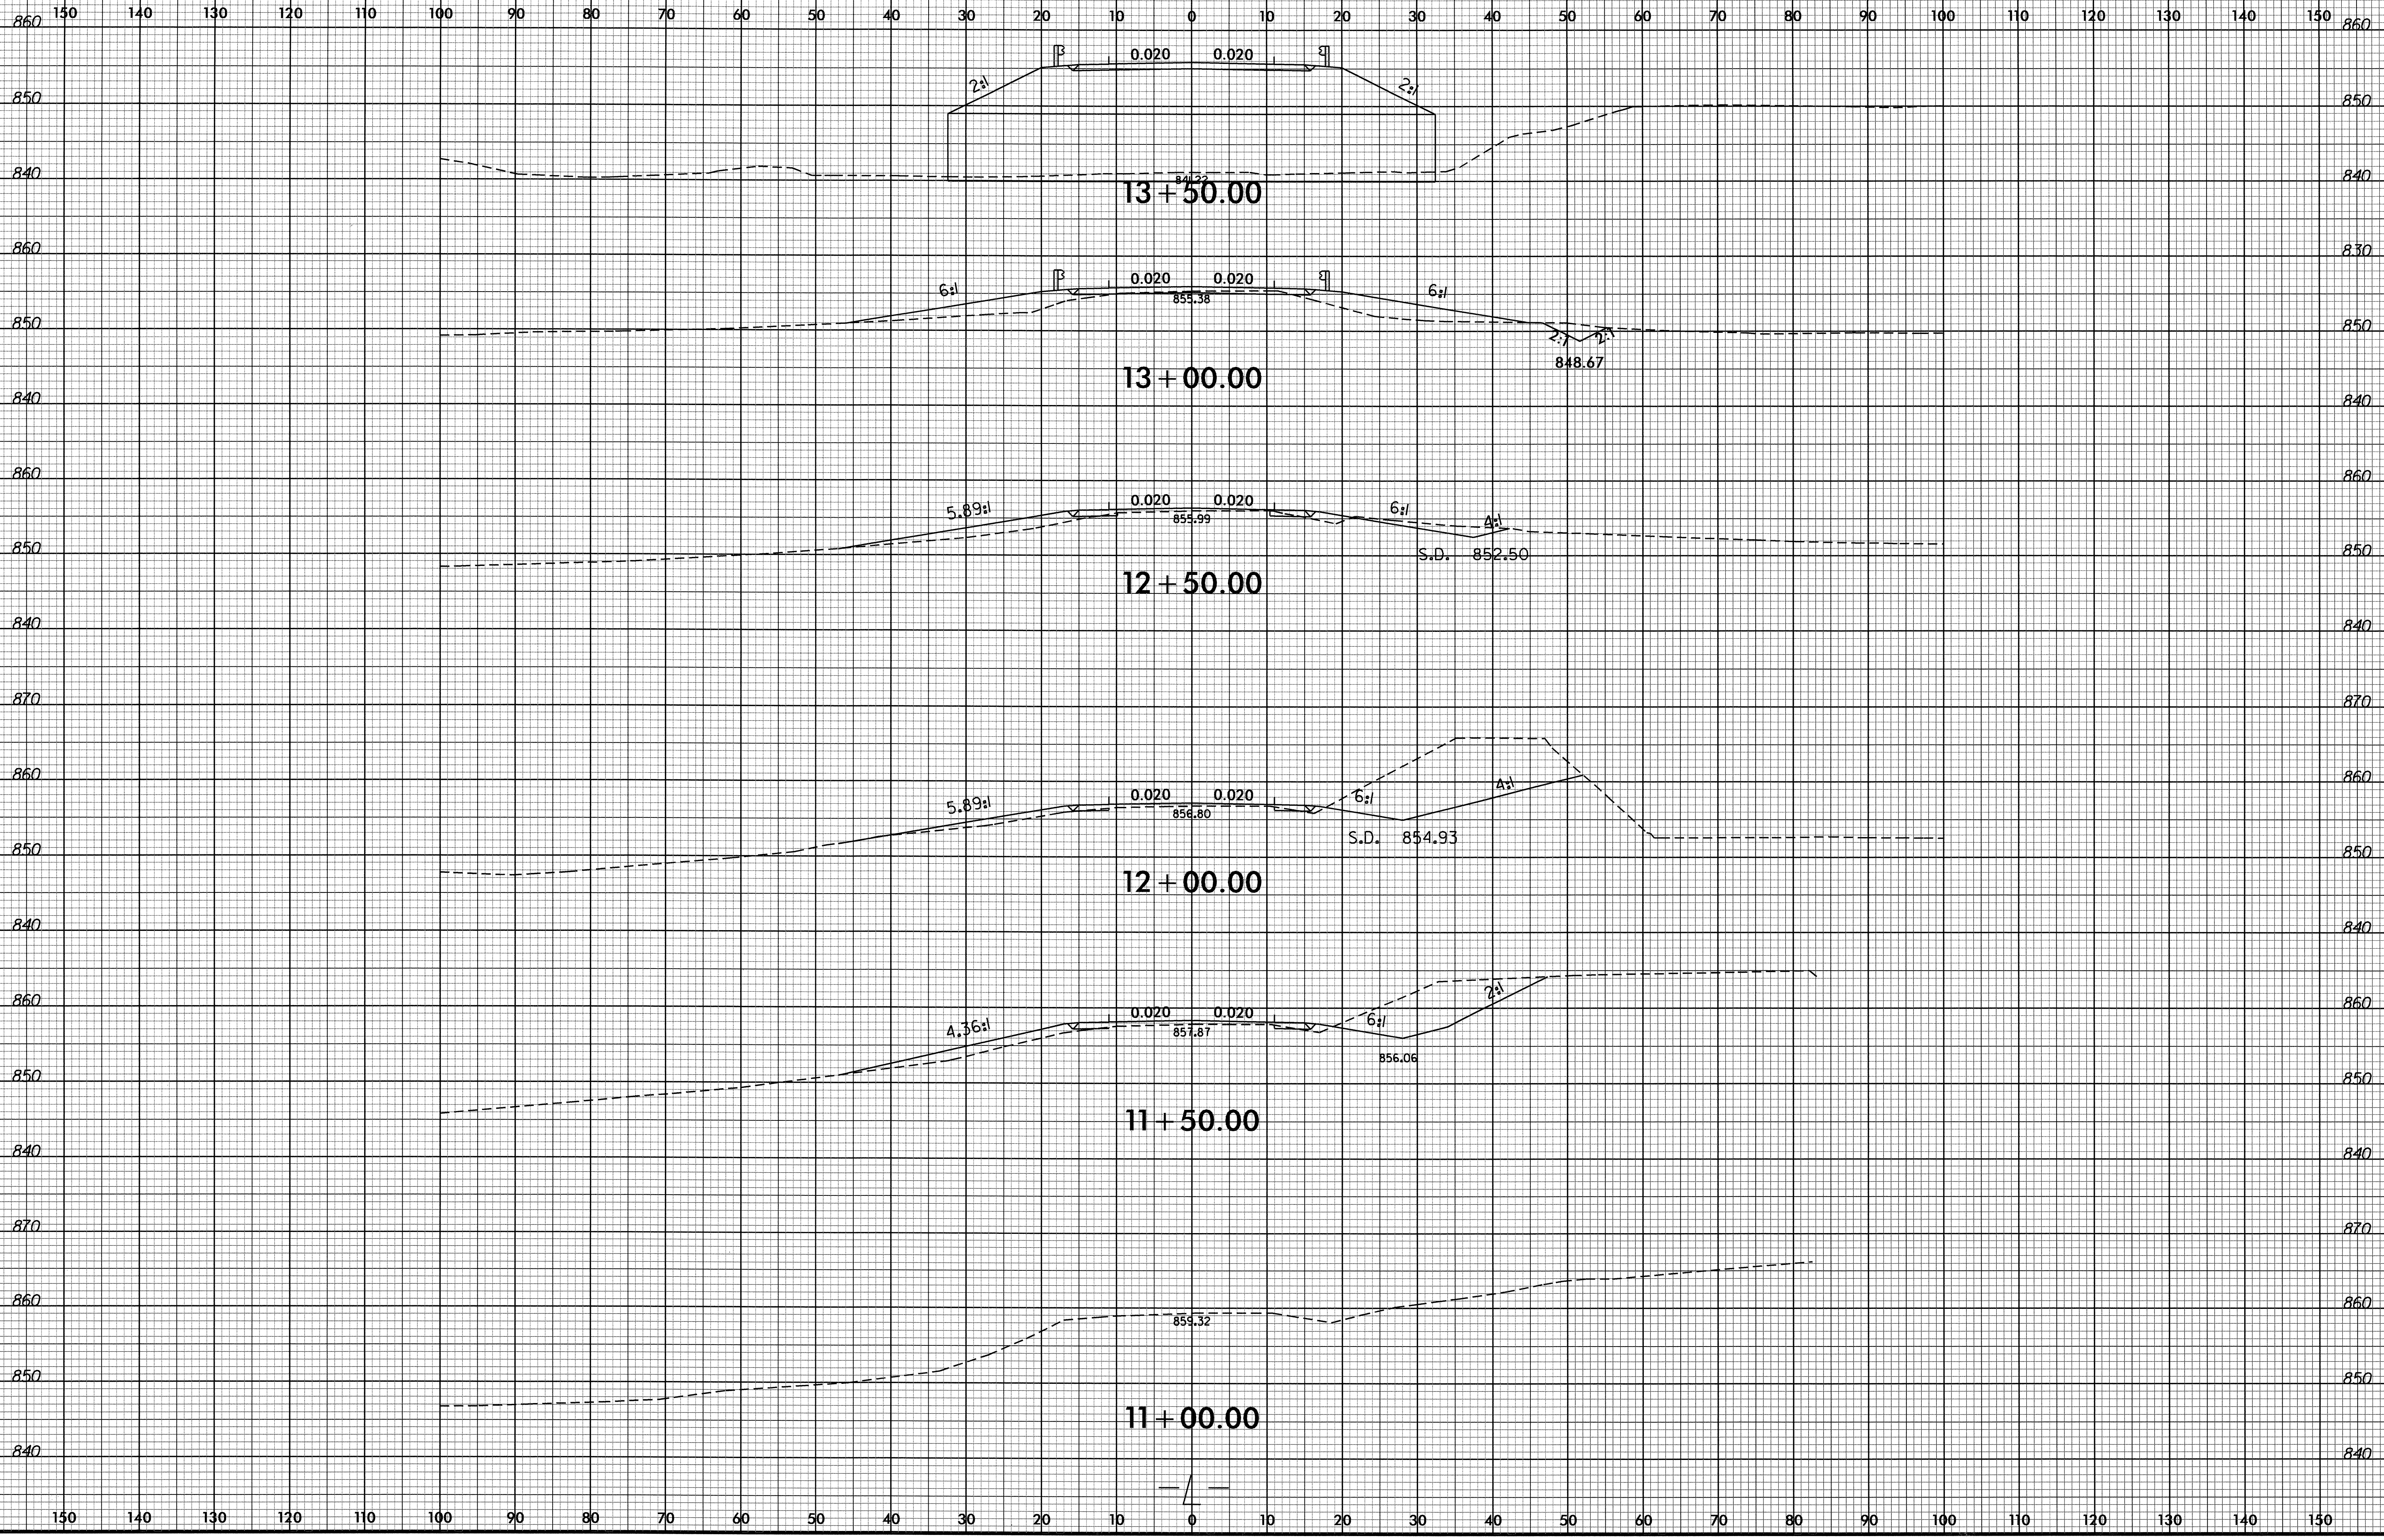


04-OCT-2010 15:52
 R:\Roadway\XSC\B-4062_r.dwg-xp1.dgn
 \$\$\$USERNAME\$\$\$

8/23/99

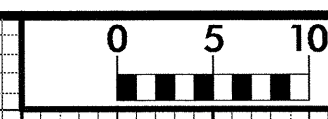


PROJ. REFERENCE NO. B-4062	SHEET NO. X-2
-------------------------------	------------------

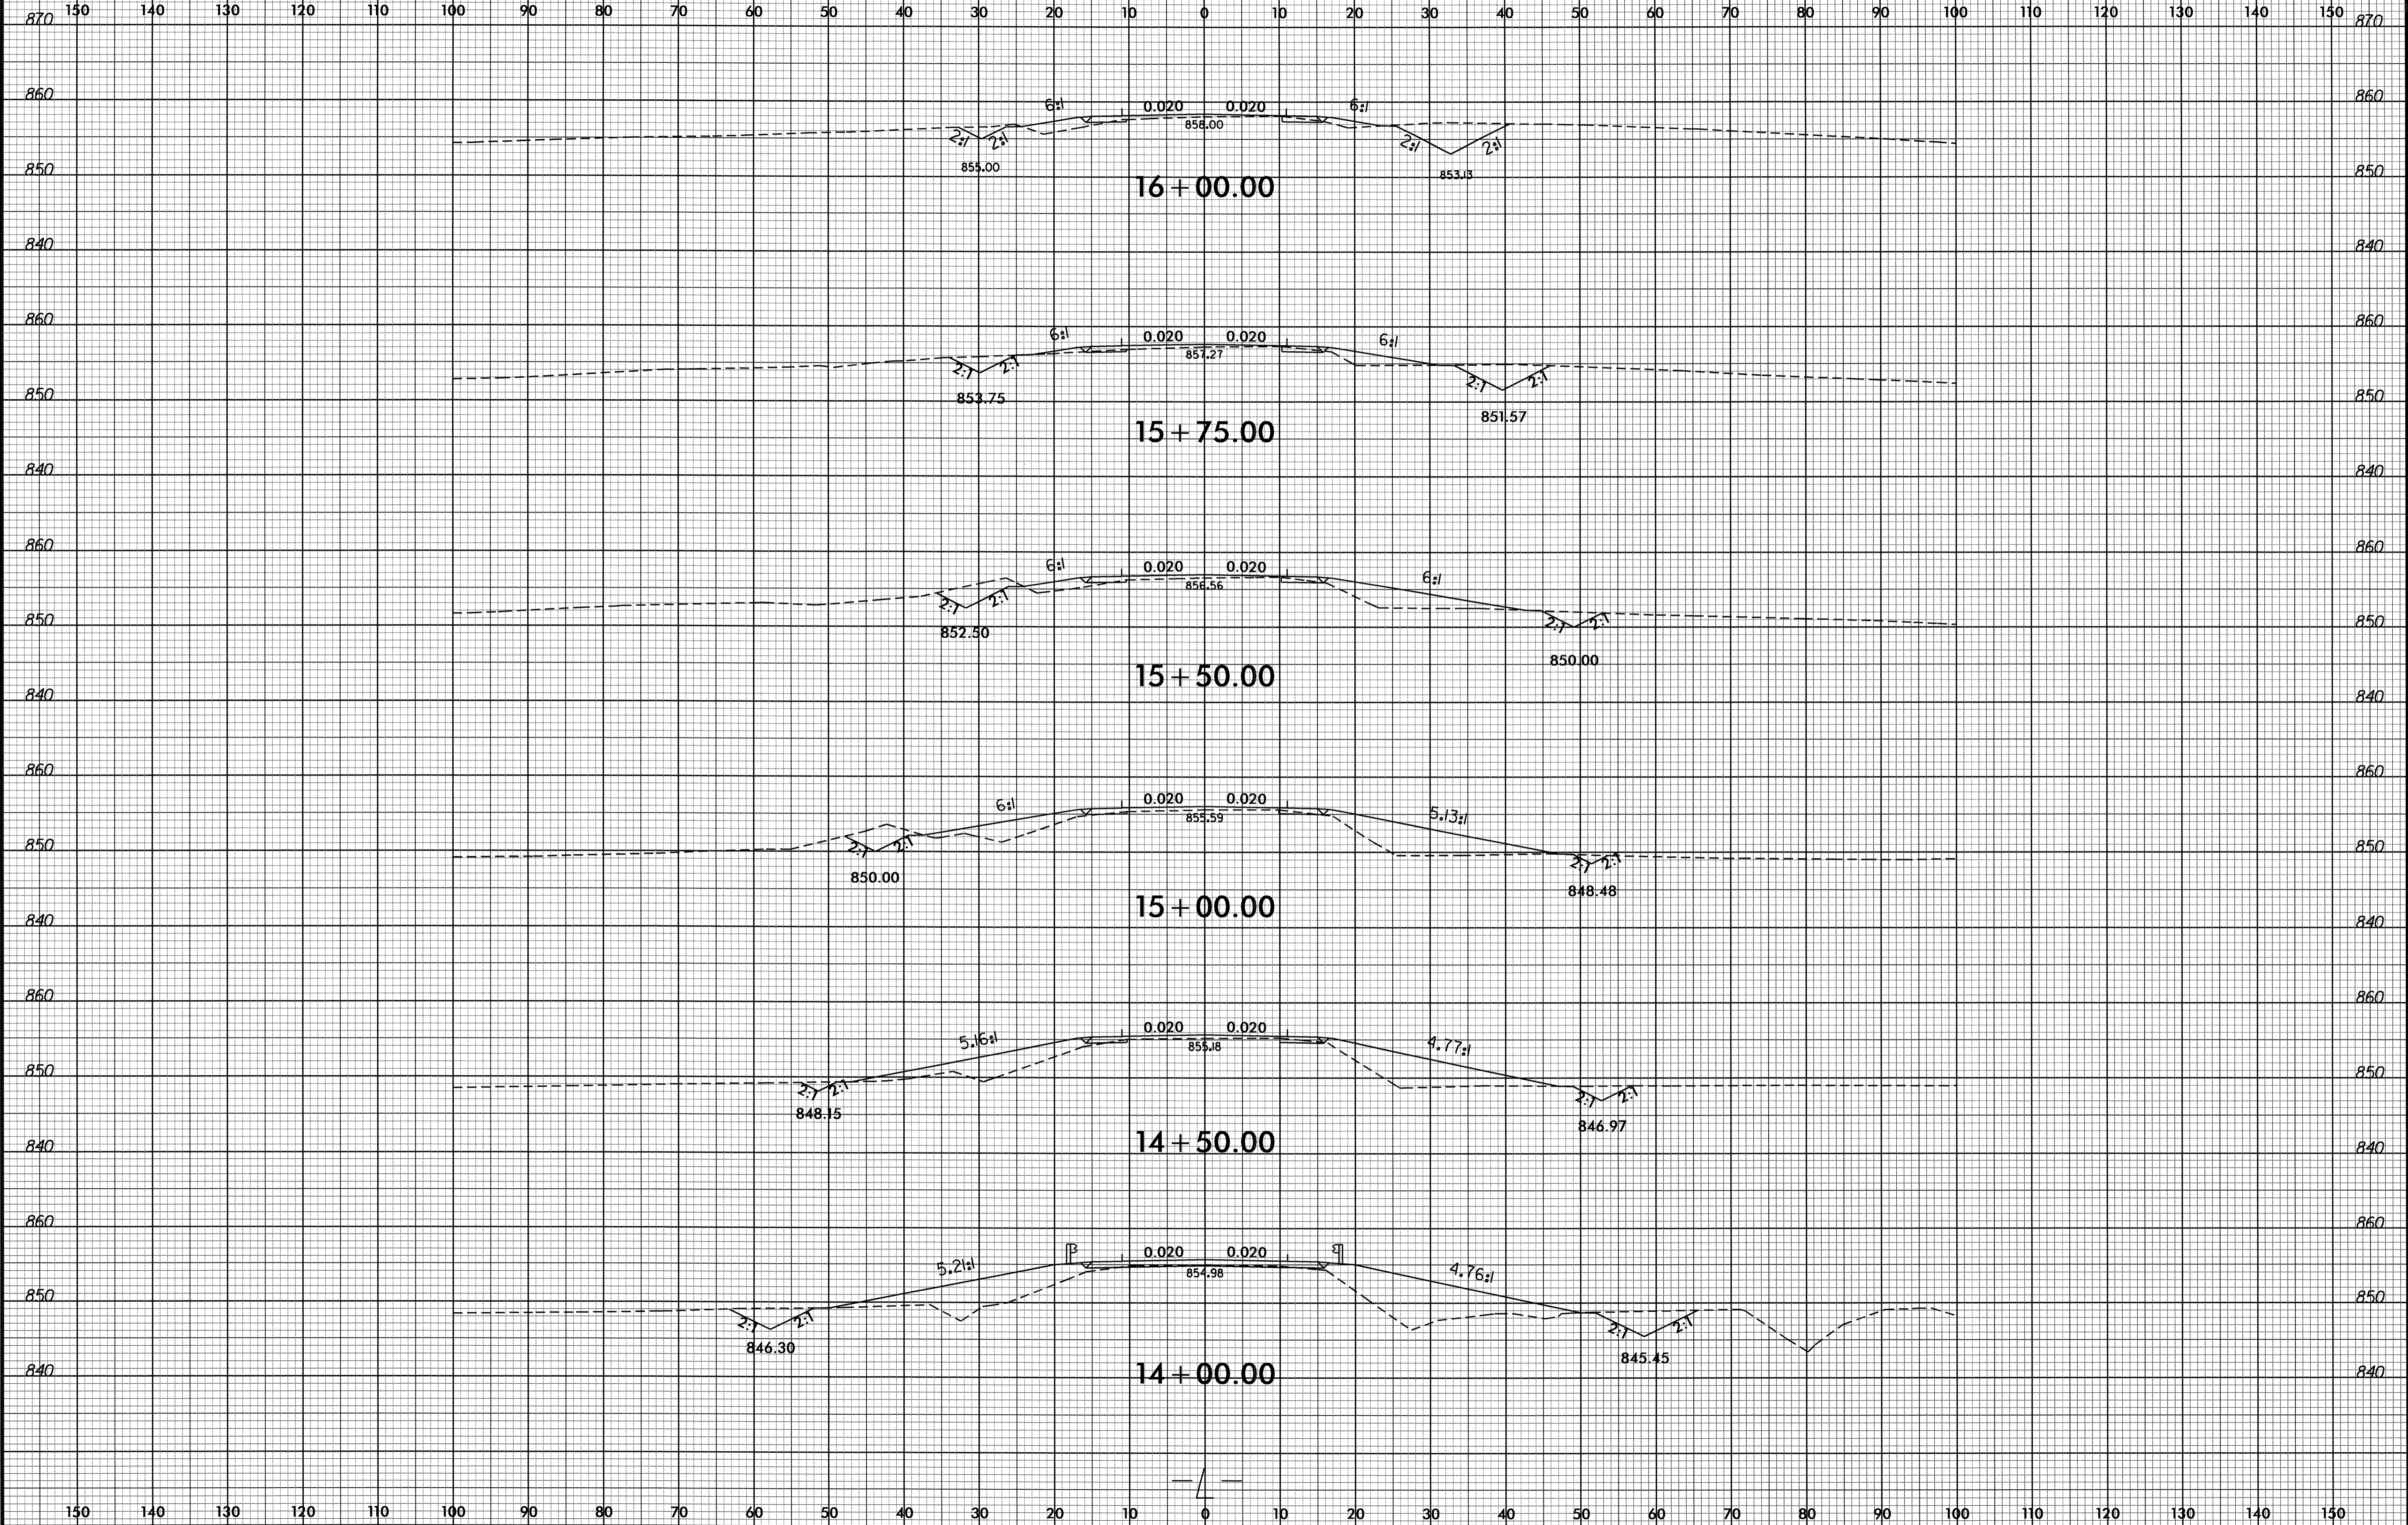

04-OCT-2010 15:52
R:\Roadway\XSC\B-4062_rdy_xpl.dgn
\$\$\$\$\$USERFRAME\$\$\$\$\$

8/23/99

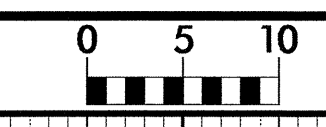

PROJ. REFERENCE NO.
B-4062

SHEET NO.
X-3

150 140 130 120 110 100 90 80 70 60 50 40 30 20 10 0 10 20 30 40 50 60 70 80 90 100 110 120 130 140 150

860
850

860
850

859.66
16 + 50.00



04-OCT-2000 15:52
R:\Roadwork\X50\B-4062.rdw-xpl.dgn
\$\$\$\$\$USERNAME\$\$\$\$\$

150 140 130 120 110 100 90 80 70 60 50 40 30 20 10 0 10 20 30 40 50 60 70 80 90 100 110 120 130 140 150