


TIP NO. EB-4978	SHEET NO. SIGN-1
APPROVED: _____	
DATE: _____	
SEAL	

STATE OF NORTH CAROLINA
DEPARTMENT OF TRANSPORTATION

**SIGNING PLANS
WAKE COUNTY**

LOCATION: ALONG EDWARDS MILL ROAD FROM TRINITY ROAD
TO REEDY CREEK ROAD PEDESTRIAN CULVERT

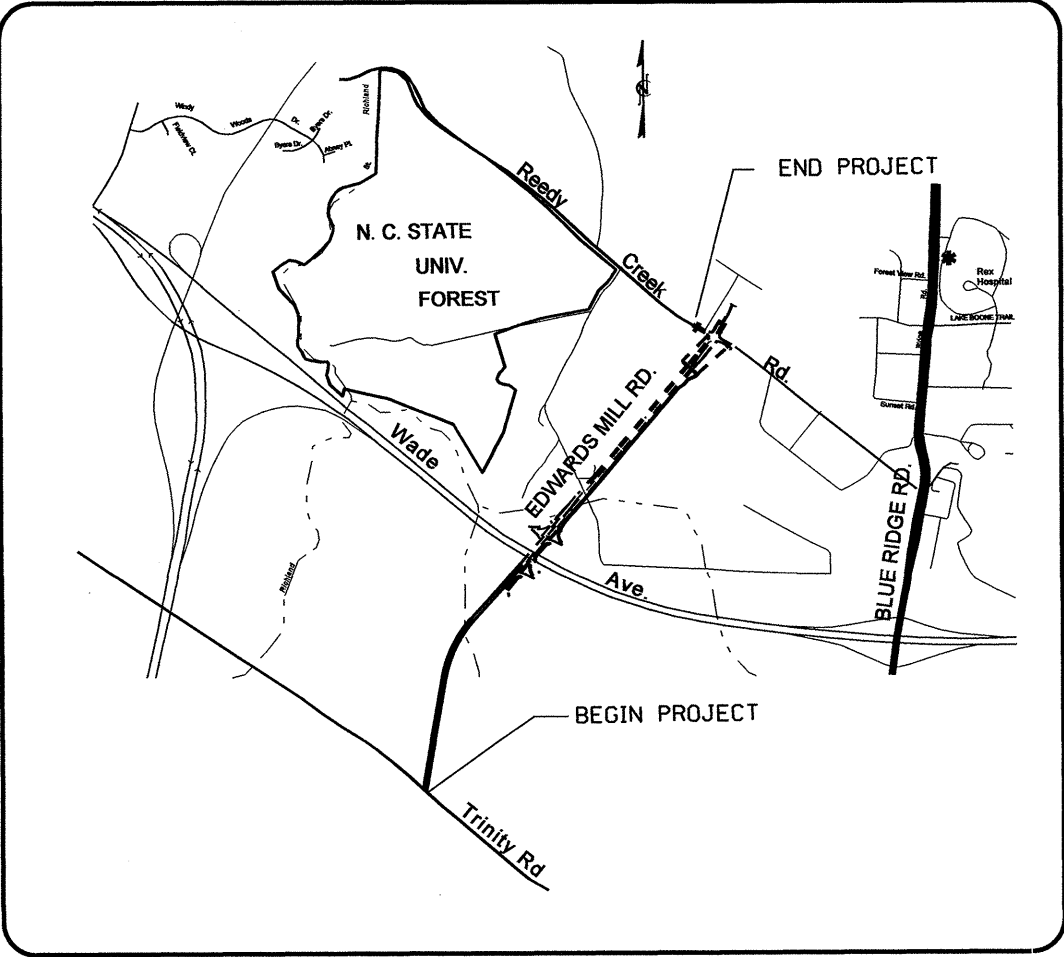

VICINITY MAP

**SIGNS
SUMMARY OF QUANTITIES**

ITEM NO.		ITEM DESCRIPTION	QUANTITY	UNIT
DESC NO.	SECT. NO.			
4072	903	3 LB STEEL U-CHANNEL POSTS	417	L.F.
4102	904	TYPE "E" SIGNS, ERECTION	26	EA.

GENERAL SIGNING NOTES:

- SIGNS FURNISHED BY STATE.
- ALL SIGNS SHALL BE FIELD LOCATED BY THE ENGINEER.
- BACKGROUND SHALL BE GRADE C REFLECTIVE SHEETING UNLESS OTHERWISE INDICATED.
- MOUNTING HEIGHT FOR GROUND-MOUNTED SIGNS ON SHARED-USE PATHS SHALL BE A MINIMUM OF 4 FT. AND A MAXIMUM OF 5 FT., MEASURED FROM THE BOTTOM EDGE OF THE SIGN TO THE NEAR EDGE OF THE PATH SURFACE.
- LATERAL SIGN CLEARANCE ON SHARED-USE PATHS SHALL BE A MINIMUM OF 3 FT. AND A MAXIMUM OF 6 FT. FROM THE NEAR EDGE OF THE SIGN TO THE NEAR EDGE OF THE PATH.

<p>(401) QUANTITY REQ'D . 10</p> ONE "U" POST PER SIGN	<p>(408) QUANTITY REQ'D . 3</p> YELLOW/GREEN GRADE B REFLECTIVE SHEETING ONE "U" POST PER SIGN	<p>(412) QUANTITY REQ'D . 3</p> MOUNTED BELOW SIGN NO. 411 IN 3 INSTALLATIONS
<p>(402) QUANTITY REQ'D . 1</p> MOUNT BACK TO BACK WITH SIGN 411 IN 1 INSTALLATION ONE "U" POST PER SIGN	<p>(409) QUANTITY REQ'D . 1</p> MOUNTED ABOVE SIGN NO. 411 IN 1 INSTALLATION	
<p>(406) QUANTITY REQ'D . 1</p> MOUNTED BELOW SIGN NO. 412 IN 1 INSTALLATION	<p>(410) QUANTITY REQ'D . 1</p> MOUNTED ABOVE SIGN NO. 411 IN 1 INSTALLATION	
<p>(407) QUANTITY REQ'D . 3</p> YELLOW/GREEN GRADE B REFLECTIVE SHEETING MOUNT BELOW SIGN NO. 408 IN 3 INSTALLATIONS	<p>(411) QUANTITY REQ'D . 3</p> ONE "U" POST PER SIGN	

PLAN PREPARED BY: N.C.D.O.T. SIGNING AND DELINEATION UNIT

SUSAN B. KUNZ
SIGNING & DELINEATION REGIONAL ENGINEER

SAMUEL COLEMAN
SIGNING & DELINEATION DESIGN ENGINEER

ROADWAY STANDARD DRAWING

THE FOLLOWING ROADWAY STANDARDS AS APPEAR IN "ROADWAY STANDARD DRAWINGS" - PROJECT SERVICES UNIT - N.C. DEPARTMENT OF TRANSPORTATION - RALEIGH, N.C., DATED JULY 2006 ARE APPLICABLE TO THIS PROJECT AND BY REFERENCE HEREBY ARE CONSIDERED A PART OF THESE PLANS:

STD. NO.	TITLE
904.30	SUPPLEMENTAL SIGN MOUNTING
904.50	MOUNTING OF TYPE 'D', 'E' AND 'F' SIGNS ON 'U' CHANNEL POSTS

**SIGNING QUANTITIES
AND TYPE "E" SIGNING DETAILS**

14-QCT-2010 (7:07 AM) E:\p\proj\eb4978\Traffic\Signing\CADD\Signing Layout Plans\E4978.dgn
 S:\1\p\proj\eb4978\Traffic\Signing AT 12/27/10
 S Coleman

CONTRACT: C202632

T.I.P.: EB-4978

TIP NO. EB-4978	SHEET NO. SIGN-2
APPROVED: _____	
DATE: _____	
SEAL	

BREAKLINE SEE SHEET SIGN-3





★ SIGNALIZED INTERSECTION

EDWARDS MILL RD GREENWAY
PROPOSED SIGNS

14-OCT-2010 17:09
C:\TIP\Projects\EB-4978\Traffic\Signing\CADD\Signing Layout Plans\EB-4978_Sgn_SGN_sign1.dgn
S:\Clemens - AT 1E247878

TIP NO. EB-4978	SHEET NO. SIGN-3
APPROVED: _____	
DATE: _____	
SEAL	

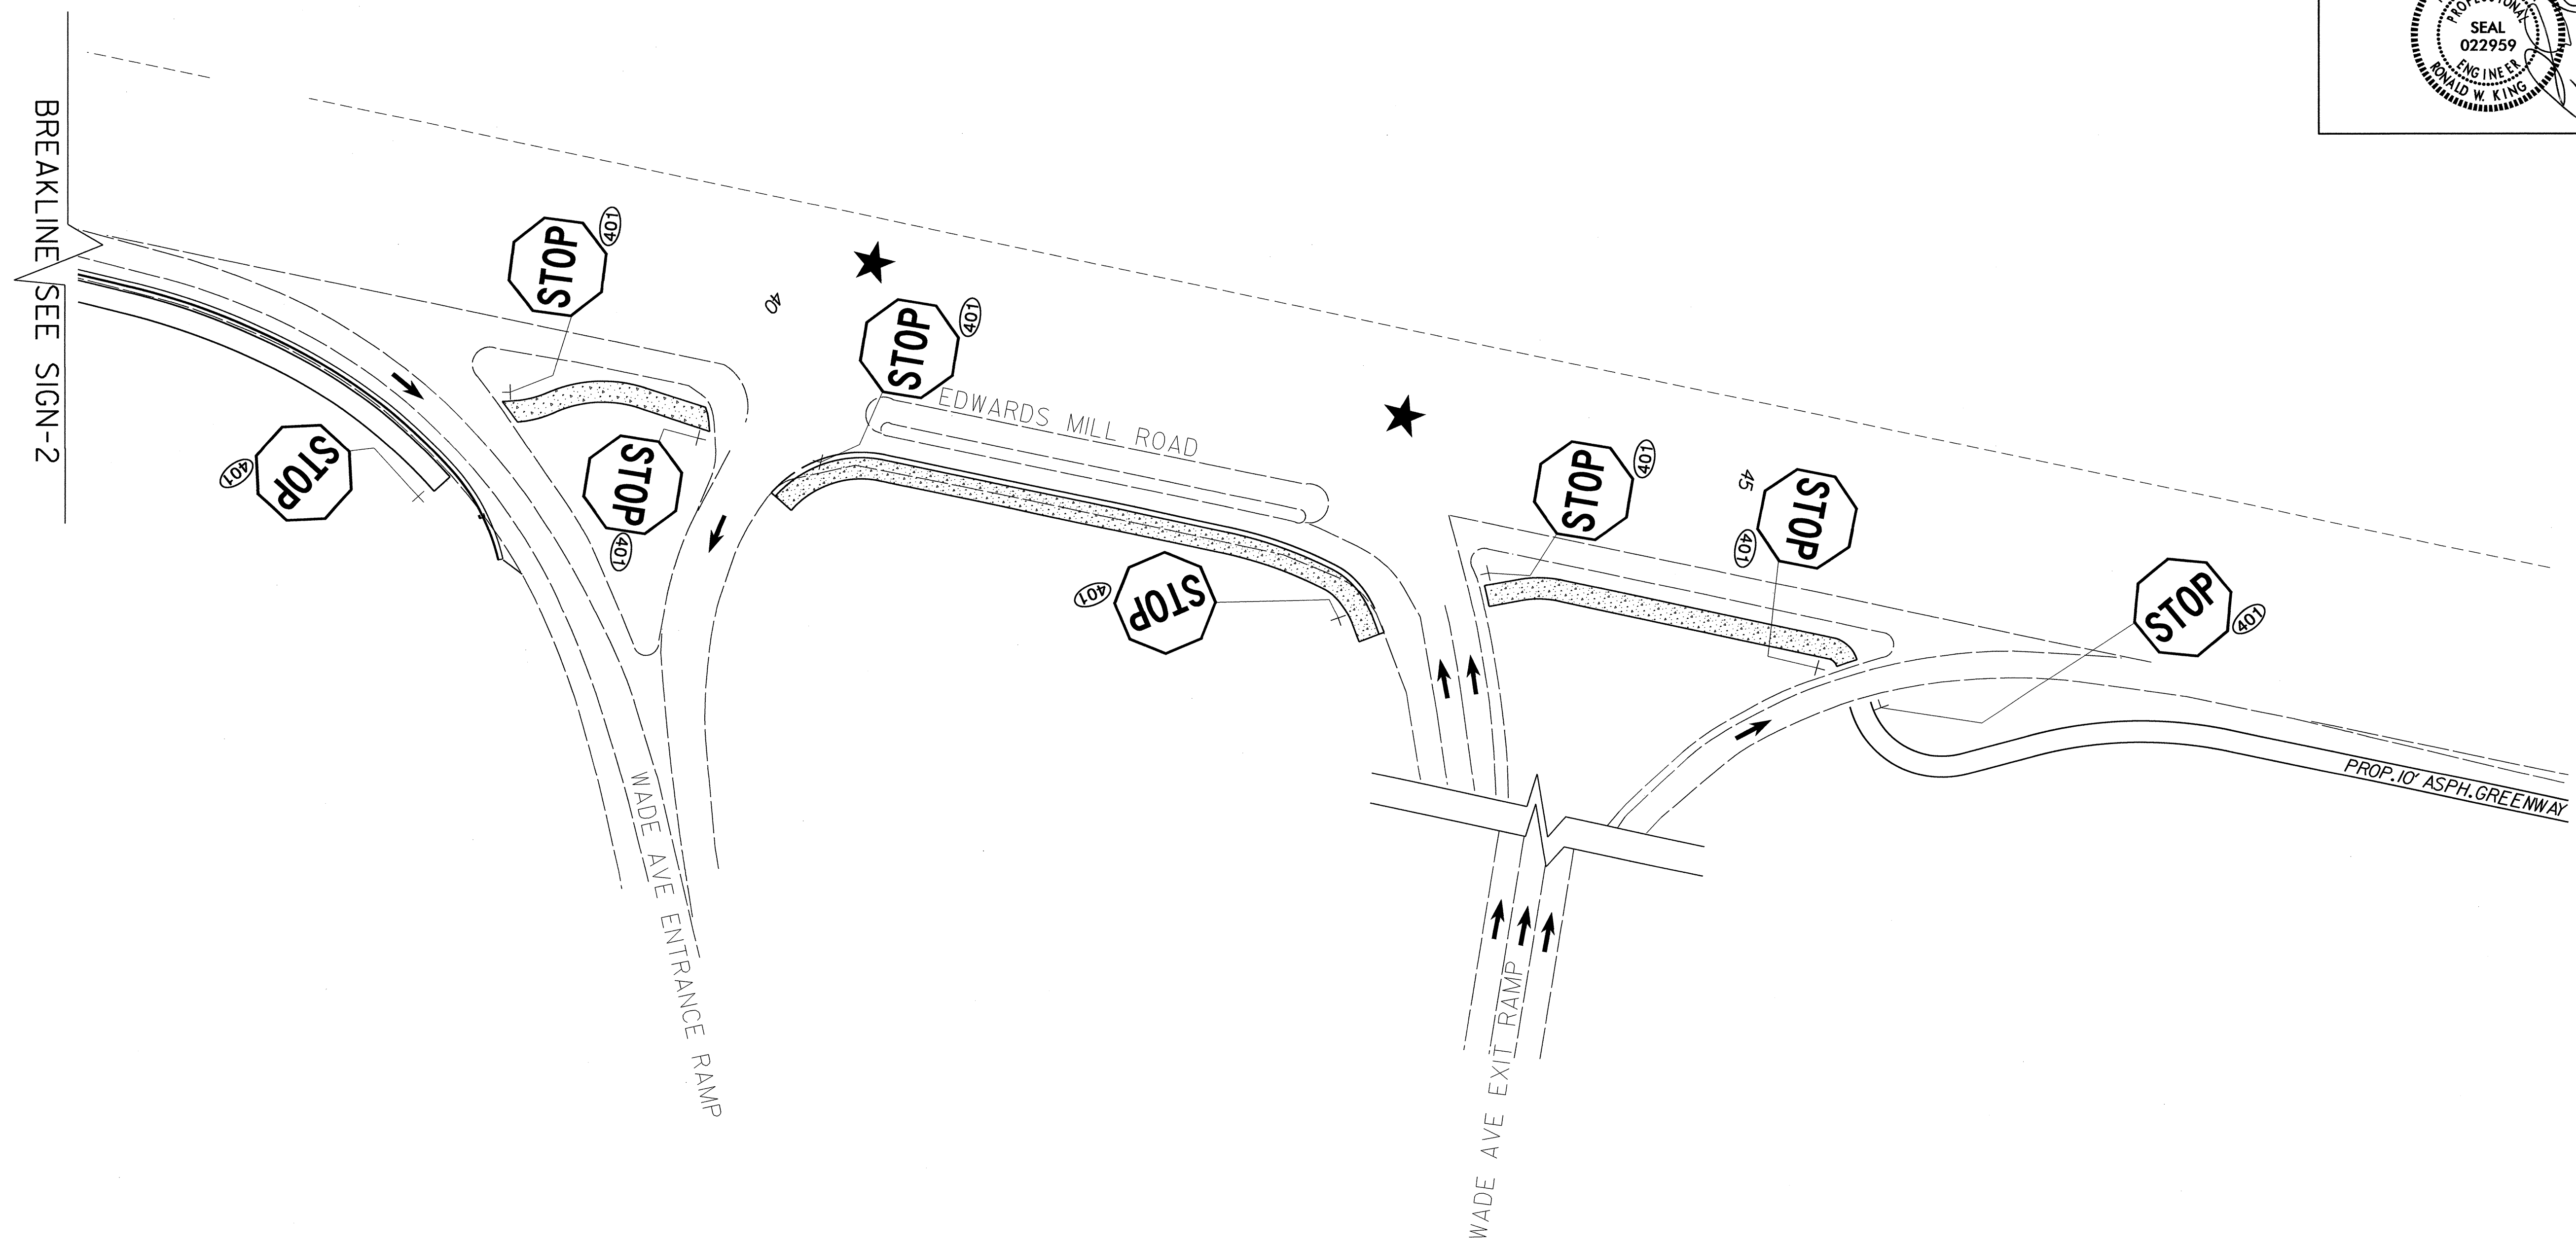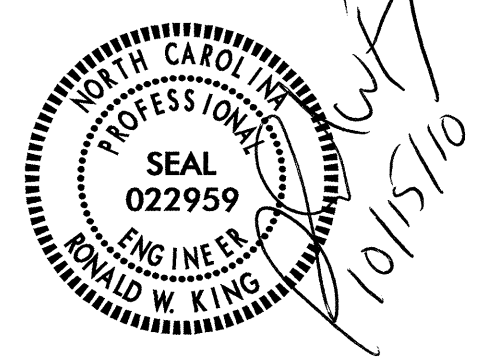

★ SIGNALIZED INTERSECTION

EDWARDS MILL RD GREENWAY
PROPOSED SIGNS

14-OCT-2010 17:10
 P:\TIP\Project\EB-4978\Traffic\Signing\CADD\Signing Layout Plans\EB-4978_Sgn_SGN_sgn3.dgn
 Scoteman - 11/12/24/7878