



STATE OF NORTH CAROLINA
DEPARTMENT OF TRANSPORTATION



TIP NO. X-0002CB	SHEET NO. PMP-1
APPROVED: <i>[Signature]</i>	
DATE: 8/3/10	
SEAL	



PAVEMENT MARKING PLAN
CUMBERLAND COUNTY

LOCATION: FAYETTEVILLE OUTER LOOP FROM
EAST OF SR 1600 (McARTHUR RD.) TO
WEST OF US 401 (RAMSEY ST.)

CONTRACT: C202618 T.I.P.: X-0002CB

X-0002CB FINAL PAVEMENT MARKING SCHEDULE

THERMOPLASTIC (600mm, 3.1mm)

T2 WHITE STOPBAR

THERMOPLASTIC(100mm, 3.1mm)

TC 3m WHITE SKIP
TD 600mm - 4m/SP WHITE MINISKIP
TE WHITE SOLID LANE LINE
TI YELLOW DOUBLE CENTER

THERMOPLASTIC(100mm, 2.3mm)

TA WHITE EDGELINE

THERMOPLASTIC (200mm, 2.3mm)

TP WHITE GORELINE

THERMOPLASTIC PAVEMENT MARKING SYMBOLS (2.3mm)

UA LEFT TURN ARROW
UB RIGHT TURN ARROW

MARKERS

PERMANENT RAISED PAVEMENT MARKERS

MB CRYSTAL & RED

GENERAL NOTES

THE FOLLOWING GENERAL NOTES APPLY AT ALL TIMES FOR THE DURATION OF THE CONSTRUCTION PROJECT, EXCEPT WHEN OTHERWISE NOTED IN THE PLAN, OR DIRECTED BY THE ENGINEER.

A) INSTALL PAVEMENT MARKINGS AND PAVEMENT MARKERS ON THE FINAL SURFACE AS FOLLOWS:

ROAD NAME	MARKING	MARKER
FARMERS RD.	THERMOPLASTIC	NONE
US 401/RAMSEY ST.	THERMOPLASTIC	PERMANENT RAISED

- B) TIE PROPOSED PAVEMENT MARKING LINES TO EXISTING PAVEMENT MARKING LINES.
C) REMOVE/REPLACE ANY CONFLICTING/DAMAGED PAVEMENT MARKINGS AND MARKERS.
D) PASSING ZONES WILL BE DETERMINED IN THE FIELD AND MUST BE APPROVED BY THE ENGINEER.
E) STOPBAR LOCATION AT NON-SIGNALIZED INTERSECTIONS MAY BE ADJUSTED AS DIRECTED BY THE ENGINEER.

ROADWAY STANDARD DRAWING

THE FOLLOWING ROADWAY STANDARDS AS APPEAR IN "ROADWAY STANDARD DRAWINGS" - PROJECT SERVICES UNIT - N.C. DEPARTMENT OF TRANSPORTATION - RALEIGH, N.C., DATED JULY 2006 ARE APPLICABLE TO THIS PROJECT AND BY REFERENCE HEREBY ARE CONSIDERED A PART OF THESE PLANS:


STD. NO.	TITLE
1205.01	PAVEMENT MARKINGS - LINE TYPES AND OFFSETS
1205.02	PAVEMENT MARKINGS - 2 LANE AND MULTILANE ROADWAYS
1205.04	PAVEMENT MARKINGS - INTERSECTIONS
1205.05	PAVEMENT MARKINGS - TURN LANES
1205.06	PAVEMENT MARKINGS - THRU LANE DROPS
1205.08	PAVEMENT MARKINGS - SYMBOL AND WORD MESSAGES
1251.01	RAISED PAVEMENT MARKERS - TEMPORARY AND PERMANENT
1261.01	GUARDRAIL AND BARRIER DELINEATOR SPACING
1261.02	GUARDRAIL AND BARRIER DELINEATOR TYPES
1262.01	GUARDRAIL END DELINEATION

INDEX

SHEET NO.	DESCRIPTION
PMP-1	PAVEMENT MARKING PLAN TITLE AND SCHEDULE SHEET
PMP-2 & 3	PAVEMENT MARKING DETAIL

PLAN PREPARED BY: N.C.D.O.T. SIGNING AND DELINEATION UNIT

A.I.ALQUODWAH, P.E. SIGNING & DELINEATION REGIONAL ENGINEER
D.MEATON SIGNING & DELINEATION PROJECT DESIGN ENGINEER

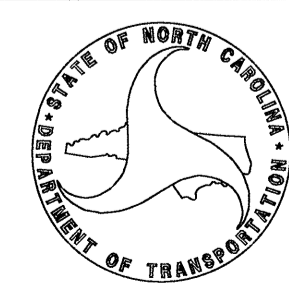



SYMBOL AND
PAVEMENT MARKING LEGEND

THERMOPLASTIC

- (TA) WHITE EDGELINE (100mm)
- (TI) YELLOW DOUBLE CENTER (100mm)



TIP NO.	SHEET NO.
X-0002CB	PMP-2
APPROVED: <i>[Signature]</i>	
DATE: 8/3/10	

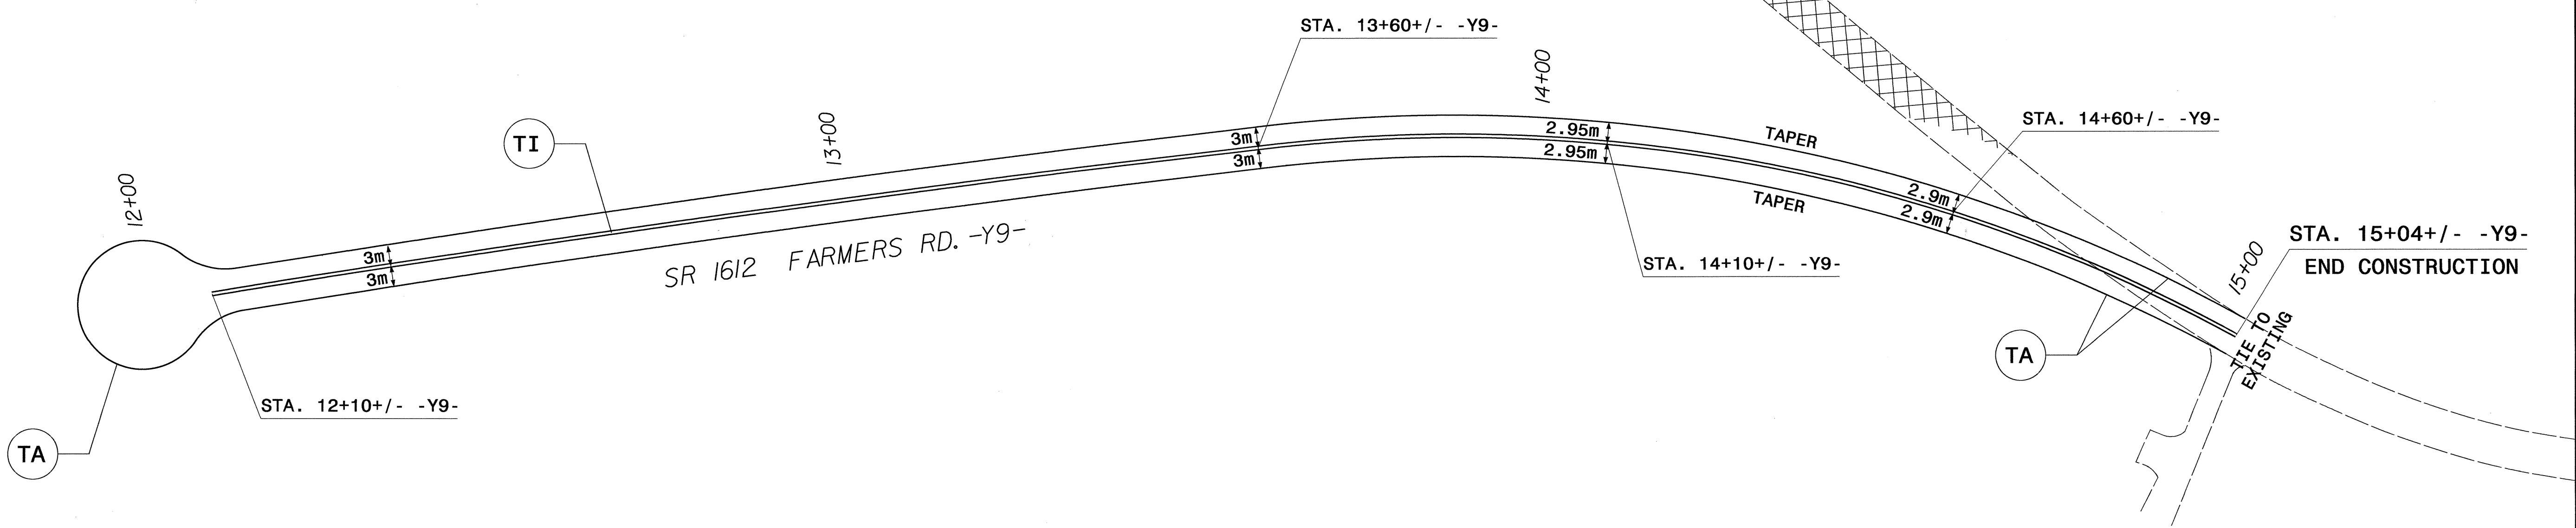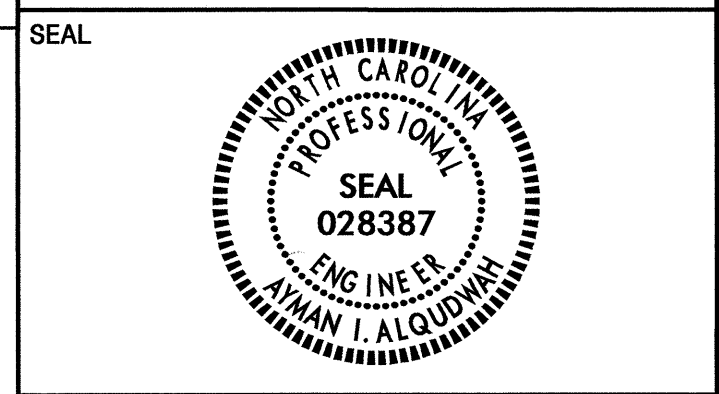

P:\1612\16120002CB\Traffic\Signing\CADD\Fmp\X0002cb_pmp_pshl.dgn
 P:\1612\16120002CB\Traffic\Signing\CADD\Fmp\X0002cb_pmp_pshl.dgn
 medton AT 1E247908

PAVEMENT MARKING DETAIL

SYMBOL AND PAVEMENT MARKING LEGEND

← (UA) LEFT TURN ARROW


→ (UB) RIGHT TURN ARROW

THERMOPLASTIC

- (T2) WHITE STOPBAR (600mm)
- (TC) WHITE SKIP LINE (100mm)
- (TD) 600mm WHITE MINISKIP (100mm)
- (TE) WHITE LANE LINE (100mm)
- (TP) WHITE GORELINE (200mm)



TIP NO.	SHEET NO.
X-0002CB	PMP-3
APPROVED: <i>[Signature]</i>	
DATE: 8/3/10	
SEAL	

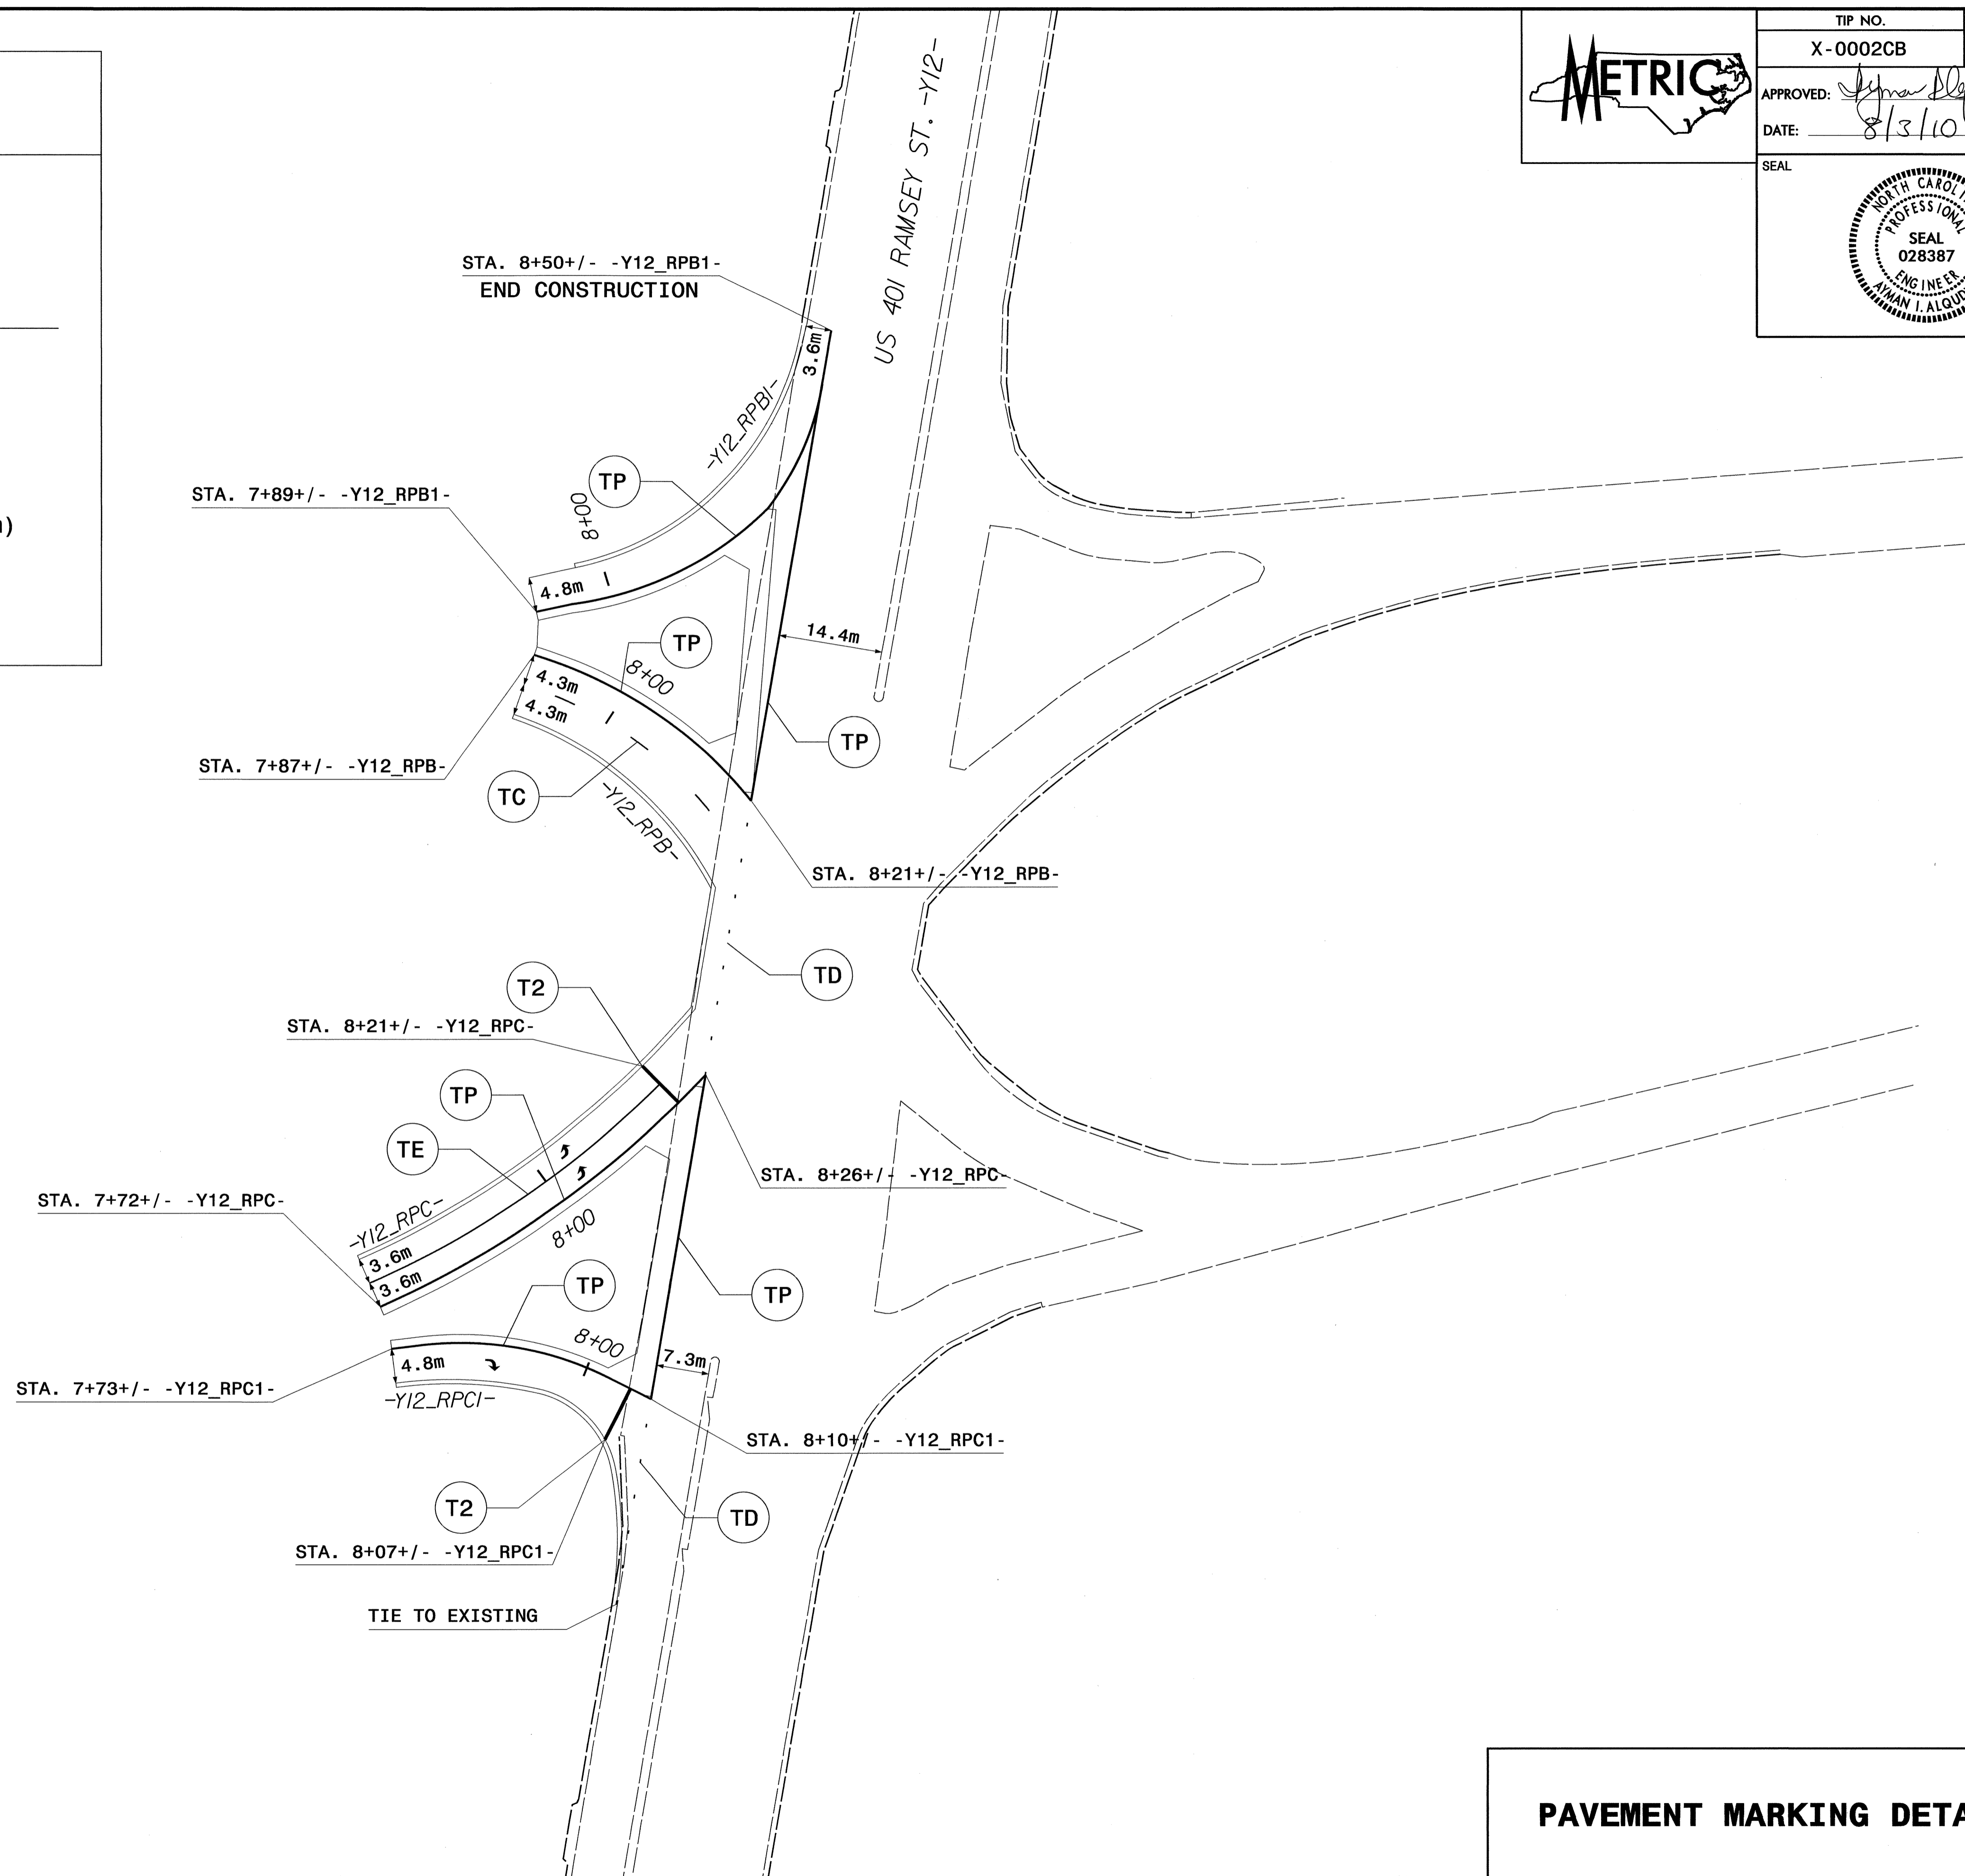

02-AUG-2010 08:18
 P:\TIP-0\proj\911\X0002CB\Traffic\Signing\CADD\pmp\X0002cb_pmp_psh2.dgn
 medton AT 1E247908

PAVEMENT MARKING DETAIL