



STATE OF NORTH CAROLINA  
DIVISION OF HIGHWAYS

T.I.P. NO.	SHEET NO.
B-4176	UO-1




**UTILITIES BY OTHERS PLANS  
LINCOLN COUNTY**

**LOCATION: BRIDGE NO. 118 OVER CLARK CREEK ON SR 1008  
(NORTH GROVE STREET)**

**TYPE OF WORK: RELOCATION OF POWER, GAS, WATER,  
SANITARY SEWER, TELEPHONE AND CATV**

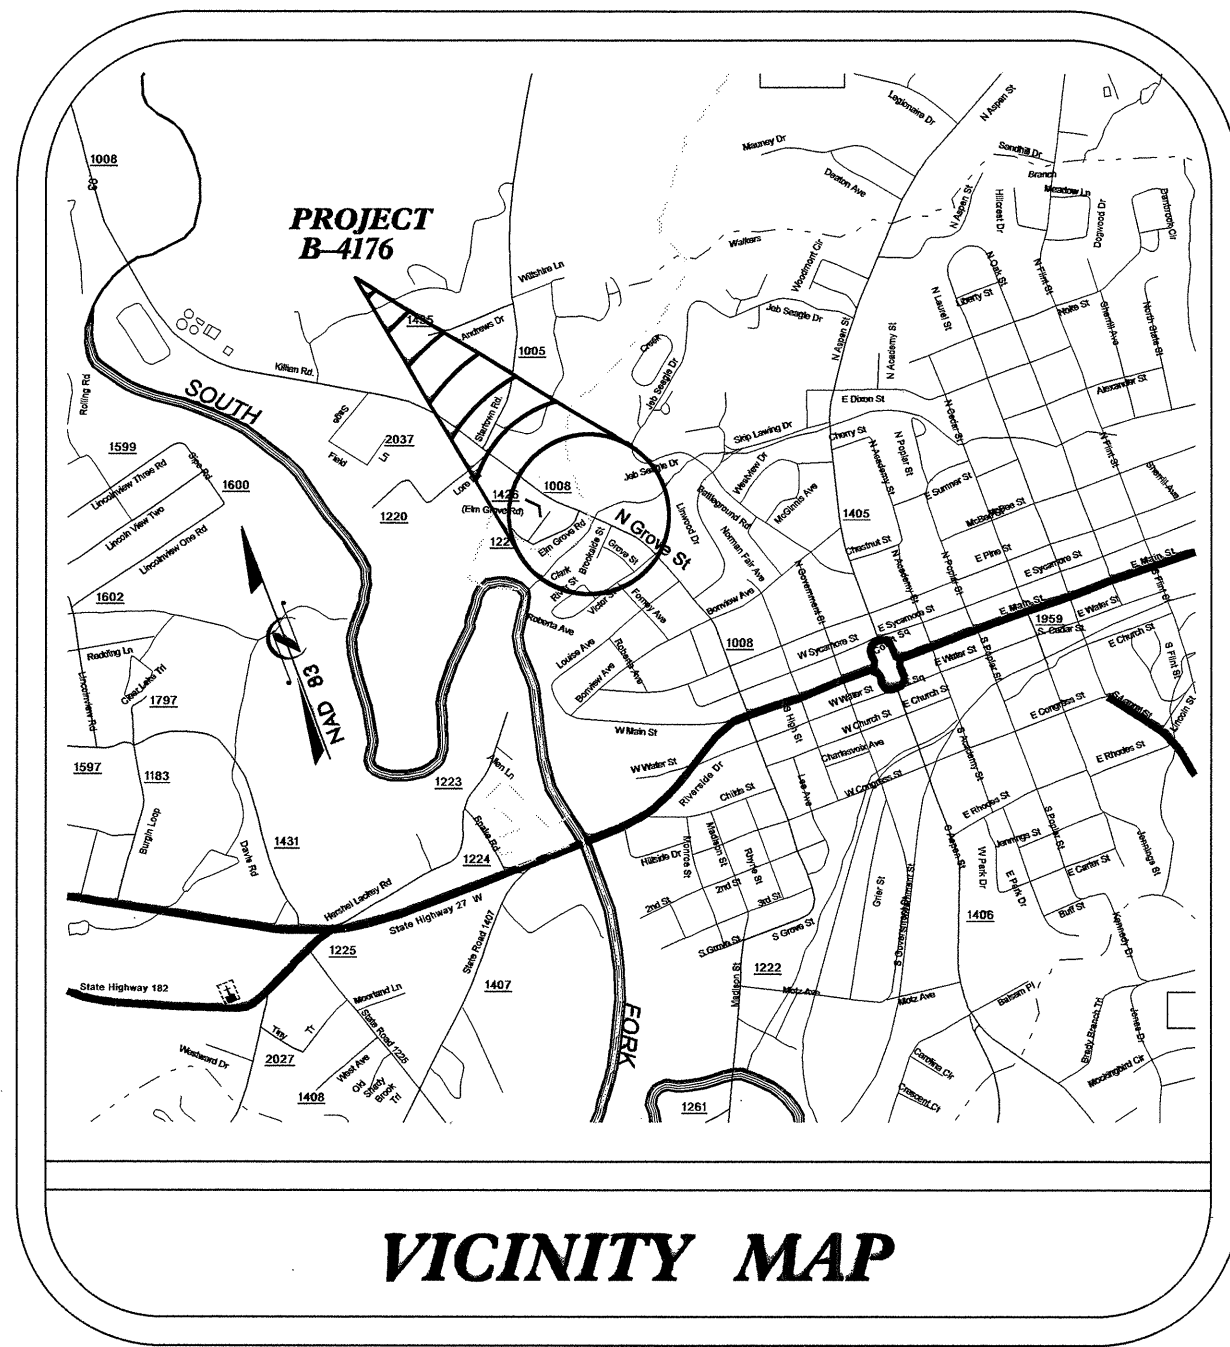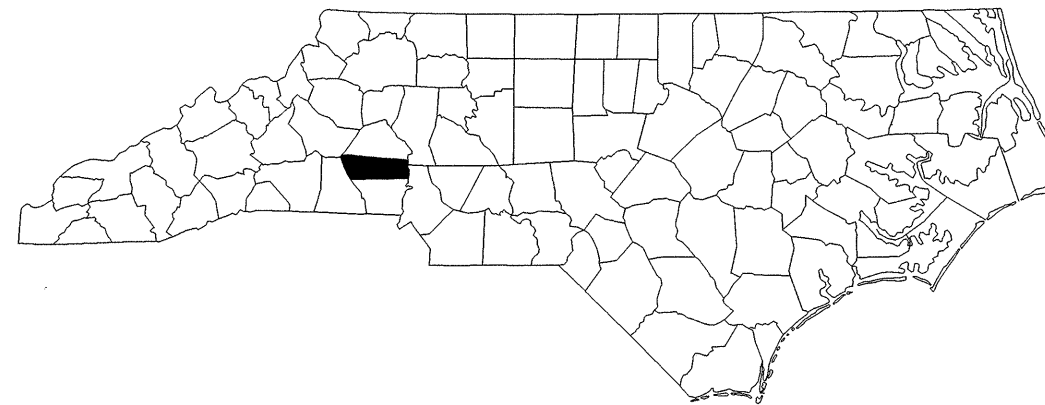

**TIP PROJECT: B-4176**

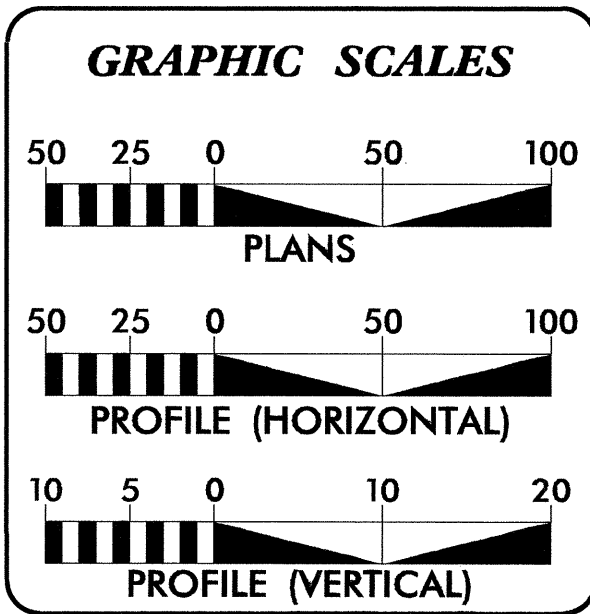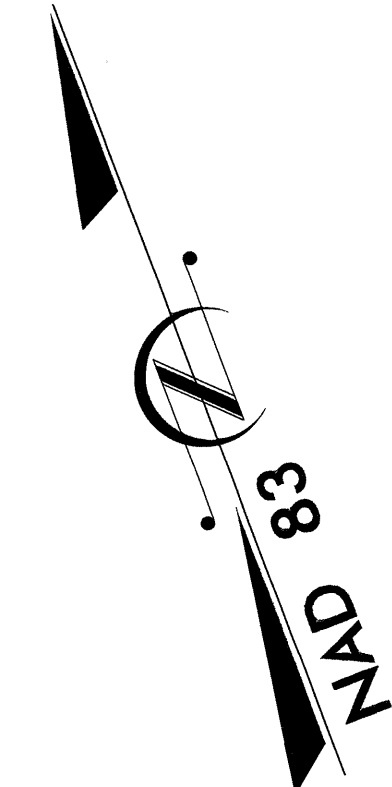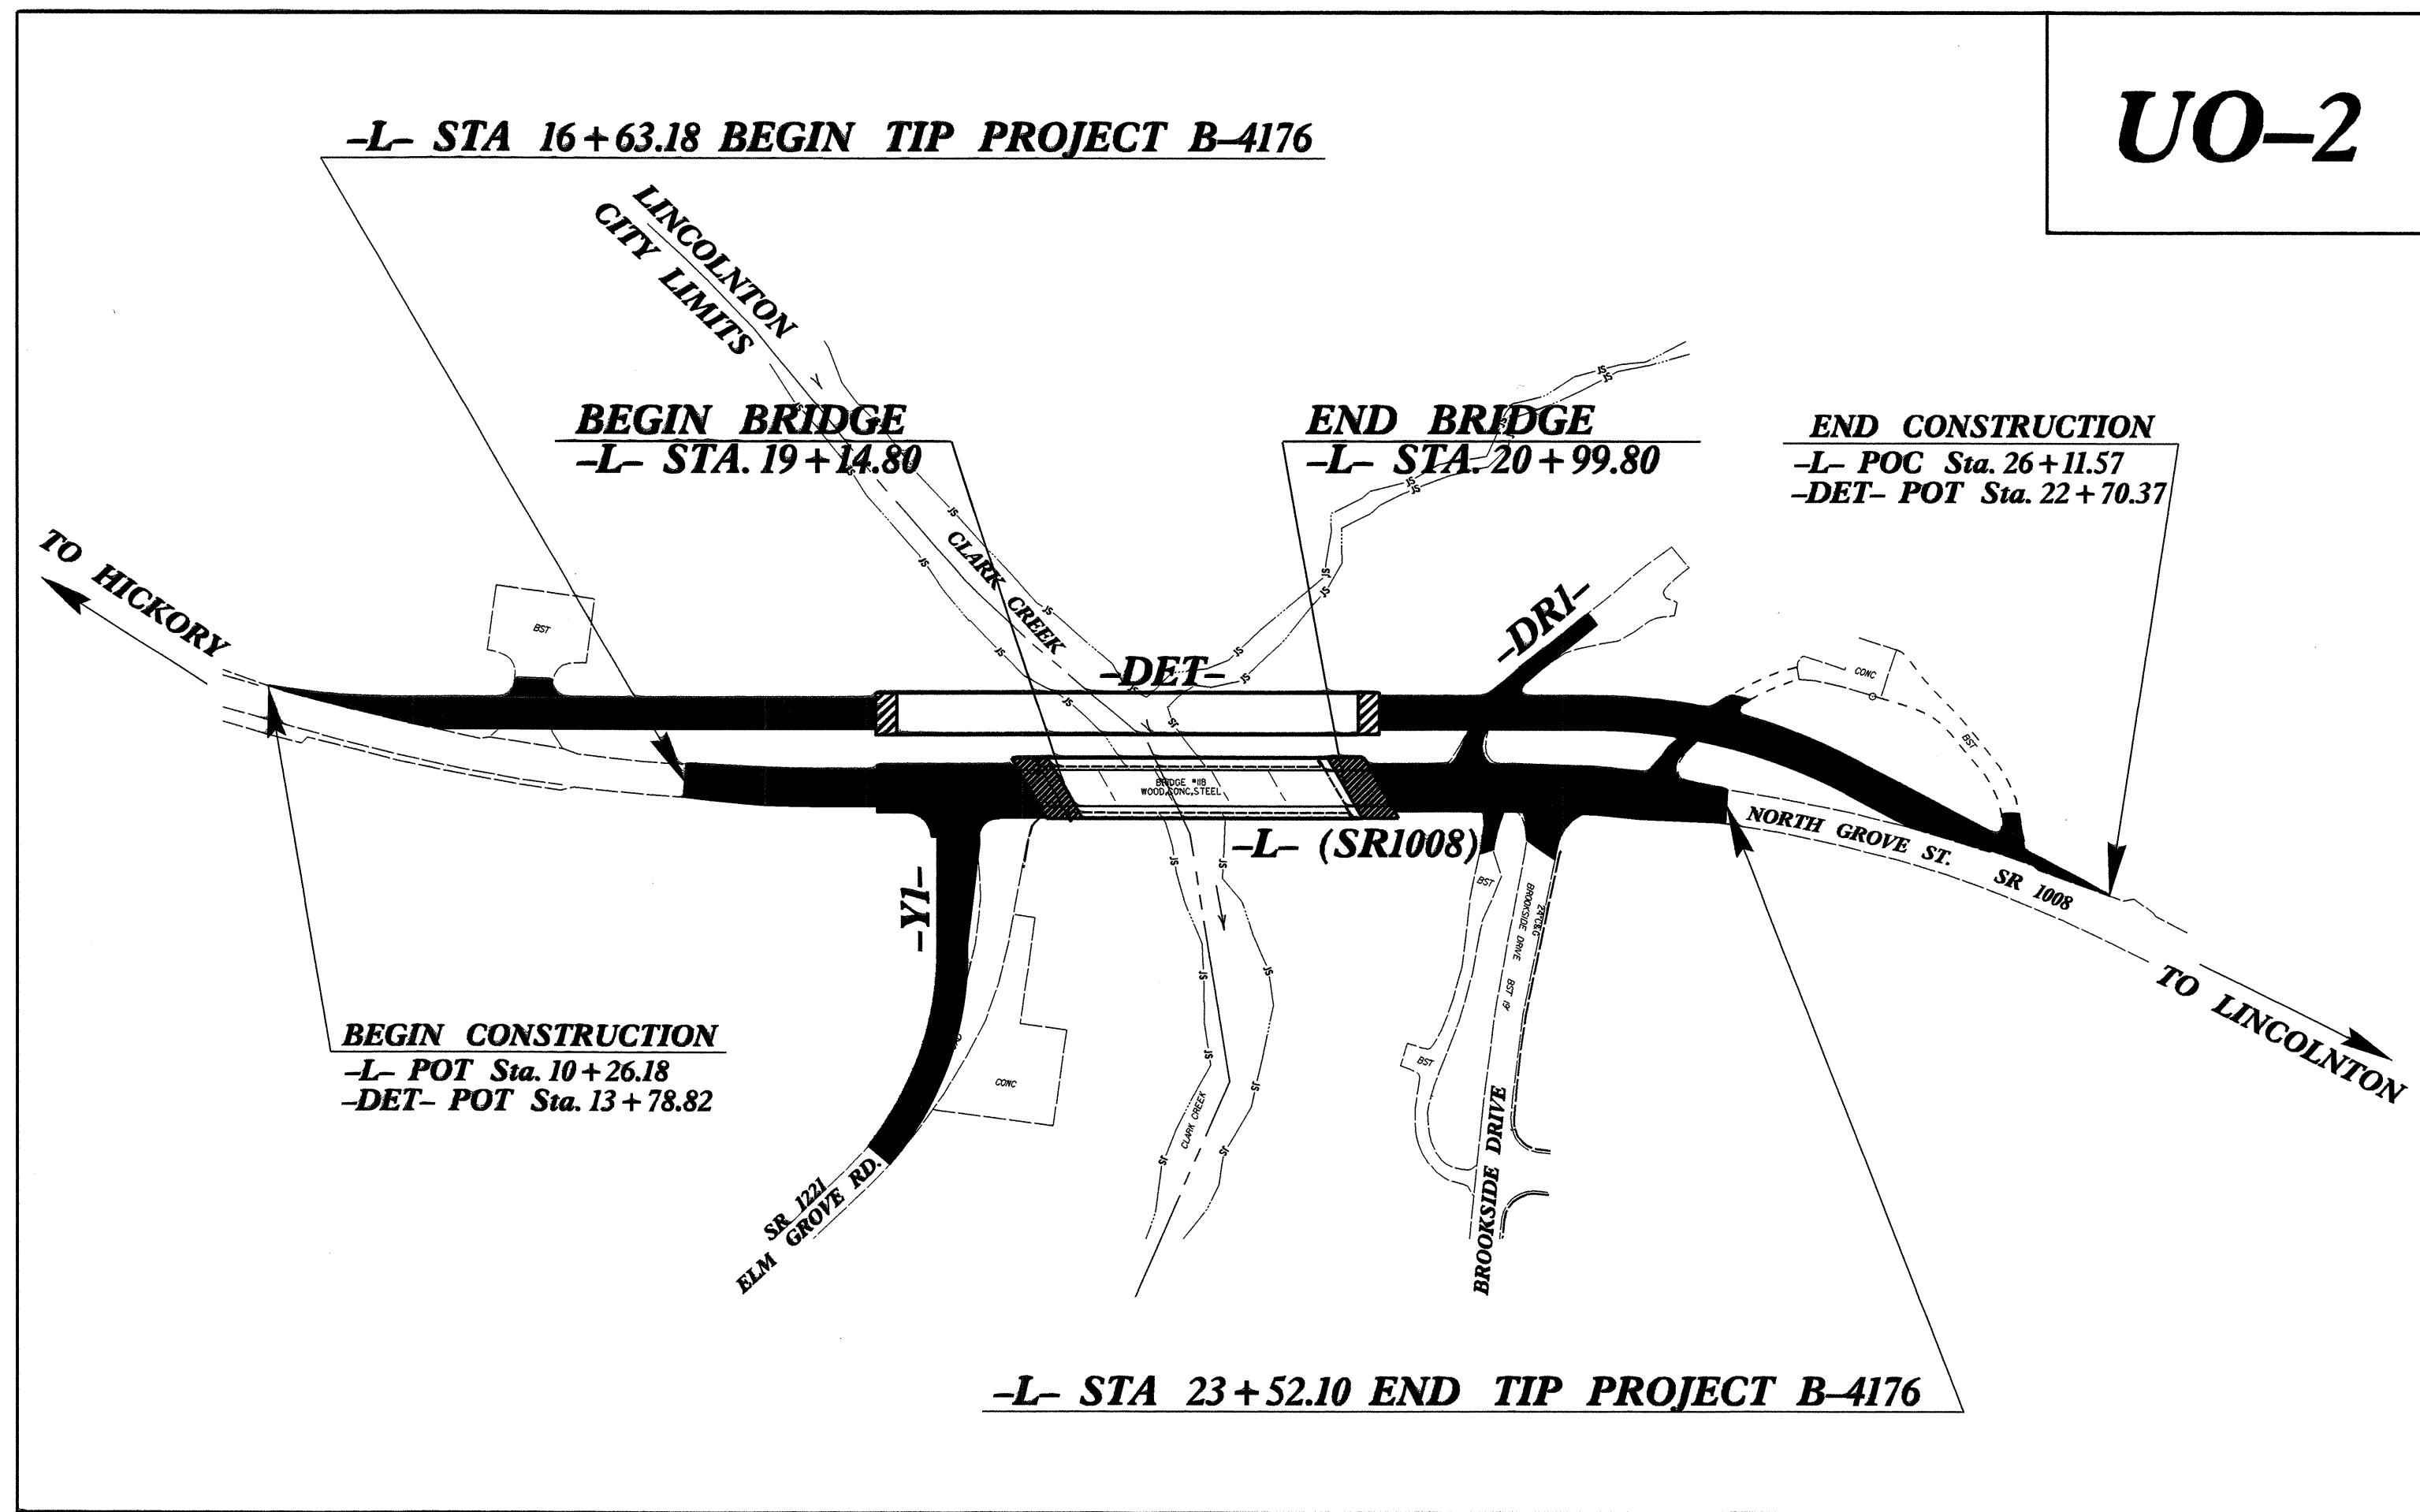

**INDEX OF SHEETS**

SHEET NO.	DESCRIPTION
UO-1	TITLE SHEET
UO-2	UTILITIES BY OTHERS PLAN SHEET

- UTILITY OWNERS ON PROJECT**
- (1) DUKE ENERGY - POWER DISTRIBUTION
  - (2) CITY OF LINCOLN - POWER DISTRIBUTION
  - (3) AT&T - TELEPHONE
  - (4) PIEDMONT NATURAL GAS - GAS
  - (5) CHARTER CABLE - CATV
  - (6) CITY OF LINCOLN - WATER AND SANITARY SEWER

PREPARED IN THE OFFICE OF:  
**DIVISION OF HIGHWAYS  
UTILITIES ENGINEERING  
SECTION**

1555 MAIL SERVICES CENTER  
RALEIGH NC 27699-1555  
PHONE (919) 250-4128  
FAX (919) 250-4119

**Roger Warthington, P.E.** UTILITIES SECTION ENGINEER  
**Carl A. Barclay, P.E.** UTILITIES SQUAD LEADER PROJECT ENGINEER  
**James E. Swinson** UTILITIES PROJECT DESIGNER

02-NOV-2010 14:50 R:\Utilities\Proj\B-4176\_ut\_title\_uo1\_psh.dgn \$\$\$USERNAME\$\$\$

