


**STATE OF NORTH CAROLINA  
DEPARTMENT OF TRANSPORTATION**

**SIGNING PLAN  
MACON COUNTY**

**LOCATION: BRIDGE No. 58 OVER THE CULLASAJA RIVER  
ON SR 1551 (MIRROR LAKE RD.)**

TIP NO. B-4574	SHEET NO. SIGN-1
APPROVED: <i>Ayman Alqudwah</i>	
DATE: 11-3-10	
SEAL	
	

**T.I.P.: B-4574**

**SUMMARY OF QUANTITIES**

ITEM NO.		ITEM DESCRIPTION	QUANTITY	UNIT
DESC. NO.	SECT. NO.			
4072000000	903	SUPPORTS, 3 LB STEEL U-CHANNEL	52	L.F.
4102000000	904	SIGN ERECTION, TYPE E	4	EA.
4155000000	907	DISPOSAL OF SIGN SYSTEM, U-CHANNEL	6	EA.
4238000000	907	DISPOSAL OF SIGN, D, E OR F	4	EA.

**GENERAL NOTES**

- . SIGNS FURNISHED BY STATE
- . IF REMOVAL OR RELOCATION OF SIGNS ON PRIVATE STREET (NON-STATE MAINTAINED) IS REQUIRED DUE TO CONSTRUCTION, THE CONTRACTOR SHALL INFORM THE ENGINEER. THE WORK WILL BE COMPLETED BY OTHERS.
- . SIGNING PLANS DO NOT INCLUDE TEMPORARY CONSTRUCTION SIGNING OR PAVEMENT MARKINGS. SEE TRAFFIC CONTROL PLANS.
- . WHEN NOT STATIONED OR DIMENSIONED ON PLANS, ALL 'E' AND 'F' SIGNS SHALL BE FIELD LOCATED BY THE ENGINEER
- . ALL EXISTING SIGNS ON "U" CHANNEL POST WITHIN THE PROJECT LIMITS SHALL BE REMOVED AND DISPOSED OF UNLESS OTHERWISE NOTED ON PLANS.
- . WHEN EXISTING SIGNS ARE REMOVED AND INSTALLED ON NEW SUPPORTS, THE RE-ERECTION SHALL IMMEDIATELY FOLLOW THE REMOVAL.
- . THE BACKGROUND FOR TYPE E & F SIGNS SHALL BE TYPE C REFLECTIVE SHEETING.
- . SEE ROADWAY PLANS FOR GUARD/GUIDE RAIL DETAILS.

**ROADWAY STANDARD DRAWING**

THE FOLLOWING ROADWAY STANDARDS AS APPEAR IN "ROADWAY STANDARD DRAWINGS" - PROJECT SERVICES UNIT - N.C. DEPARTMENT OF TRANSPORTATION - RALEIGH, N.C., DATED JULY 2006 ARE APPLICABLE TO THIS PROJECT AND BY REFERENCE HEREBY ARE CONSIDERED A PART OF THESE PLANS:

STD. NO.	TITLE
904.10	ORIENTATION OF GROUND MOUNTED SIGNS
904.50	MOUNTING OF TYPE 'D', 'E' AND 'F' SIGNS ON 'U' CHANNEL POSTS

**PAY ITEM NOTES**


1	DISPOSAL OF SIGN SYSTEM, U-CHANNEL
2	DISPOSAL OF SIGN, D, E OR F

**INDEX**

SHEET NO.	DESCRIPTION
SIGN-1	TITLE SHEET
SIGN-2	'E' SIGNS SHEET
SIGN-3	SIGN DETAIL SHEET


PLAN PREPARED BY: N.C.D.O.T. SIGNING AND DELINEATION UNIT

AYMAN I. ALQUDWAH, P.E. SIGNING & DELINEATION REGIONAL ENGINEER  
DERRICK BEARD SIGNING & DELINEATION PROJECT DESIGN ENGINEER

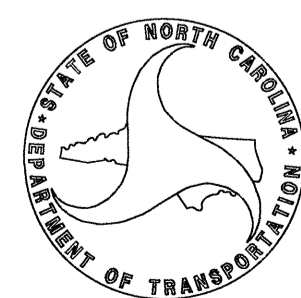


**CONTRACT:**

TIP NO. B-4574	SHEET NO. SIGN-2
APPROVED: <i>[Signature]</i>	
DATE: 11-3-10	

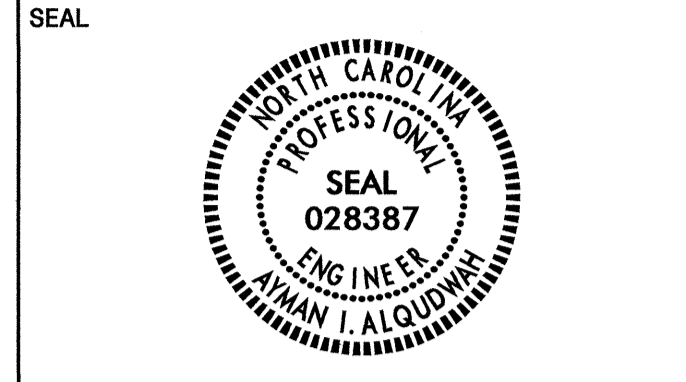


401 QUANTITY REQ'D   2  

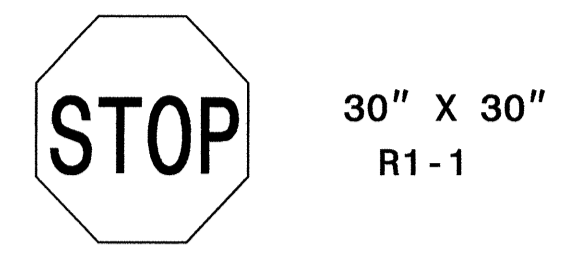

ONE 'U' POST PER SIGN


402 QUANTITY REQ'D   2  

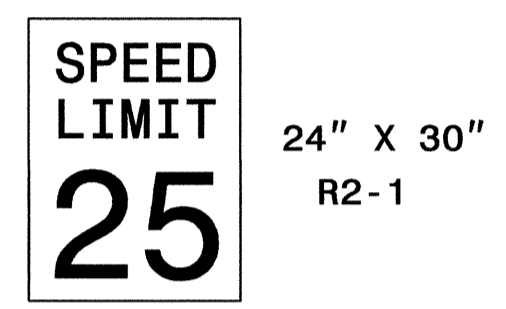

ONE 'U' POST PER SIGN

**TYPE "E" or "F" SIGNS**

TIP NO. B-4574	SHEET NO. SIGN-3
APPROVED: <i>[Signature]</i>	
DATE: 11-3-10	
SEAL	

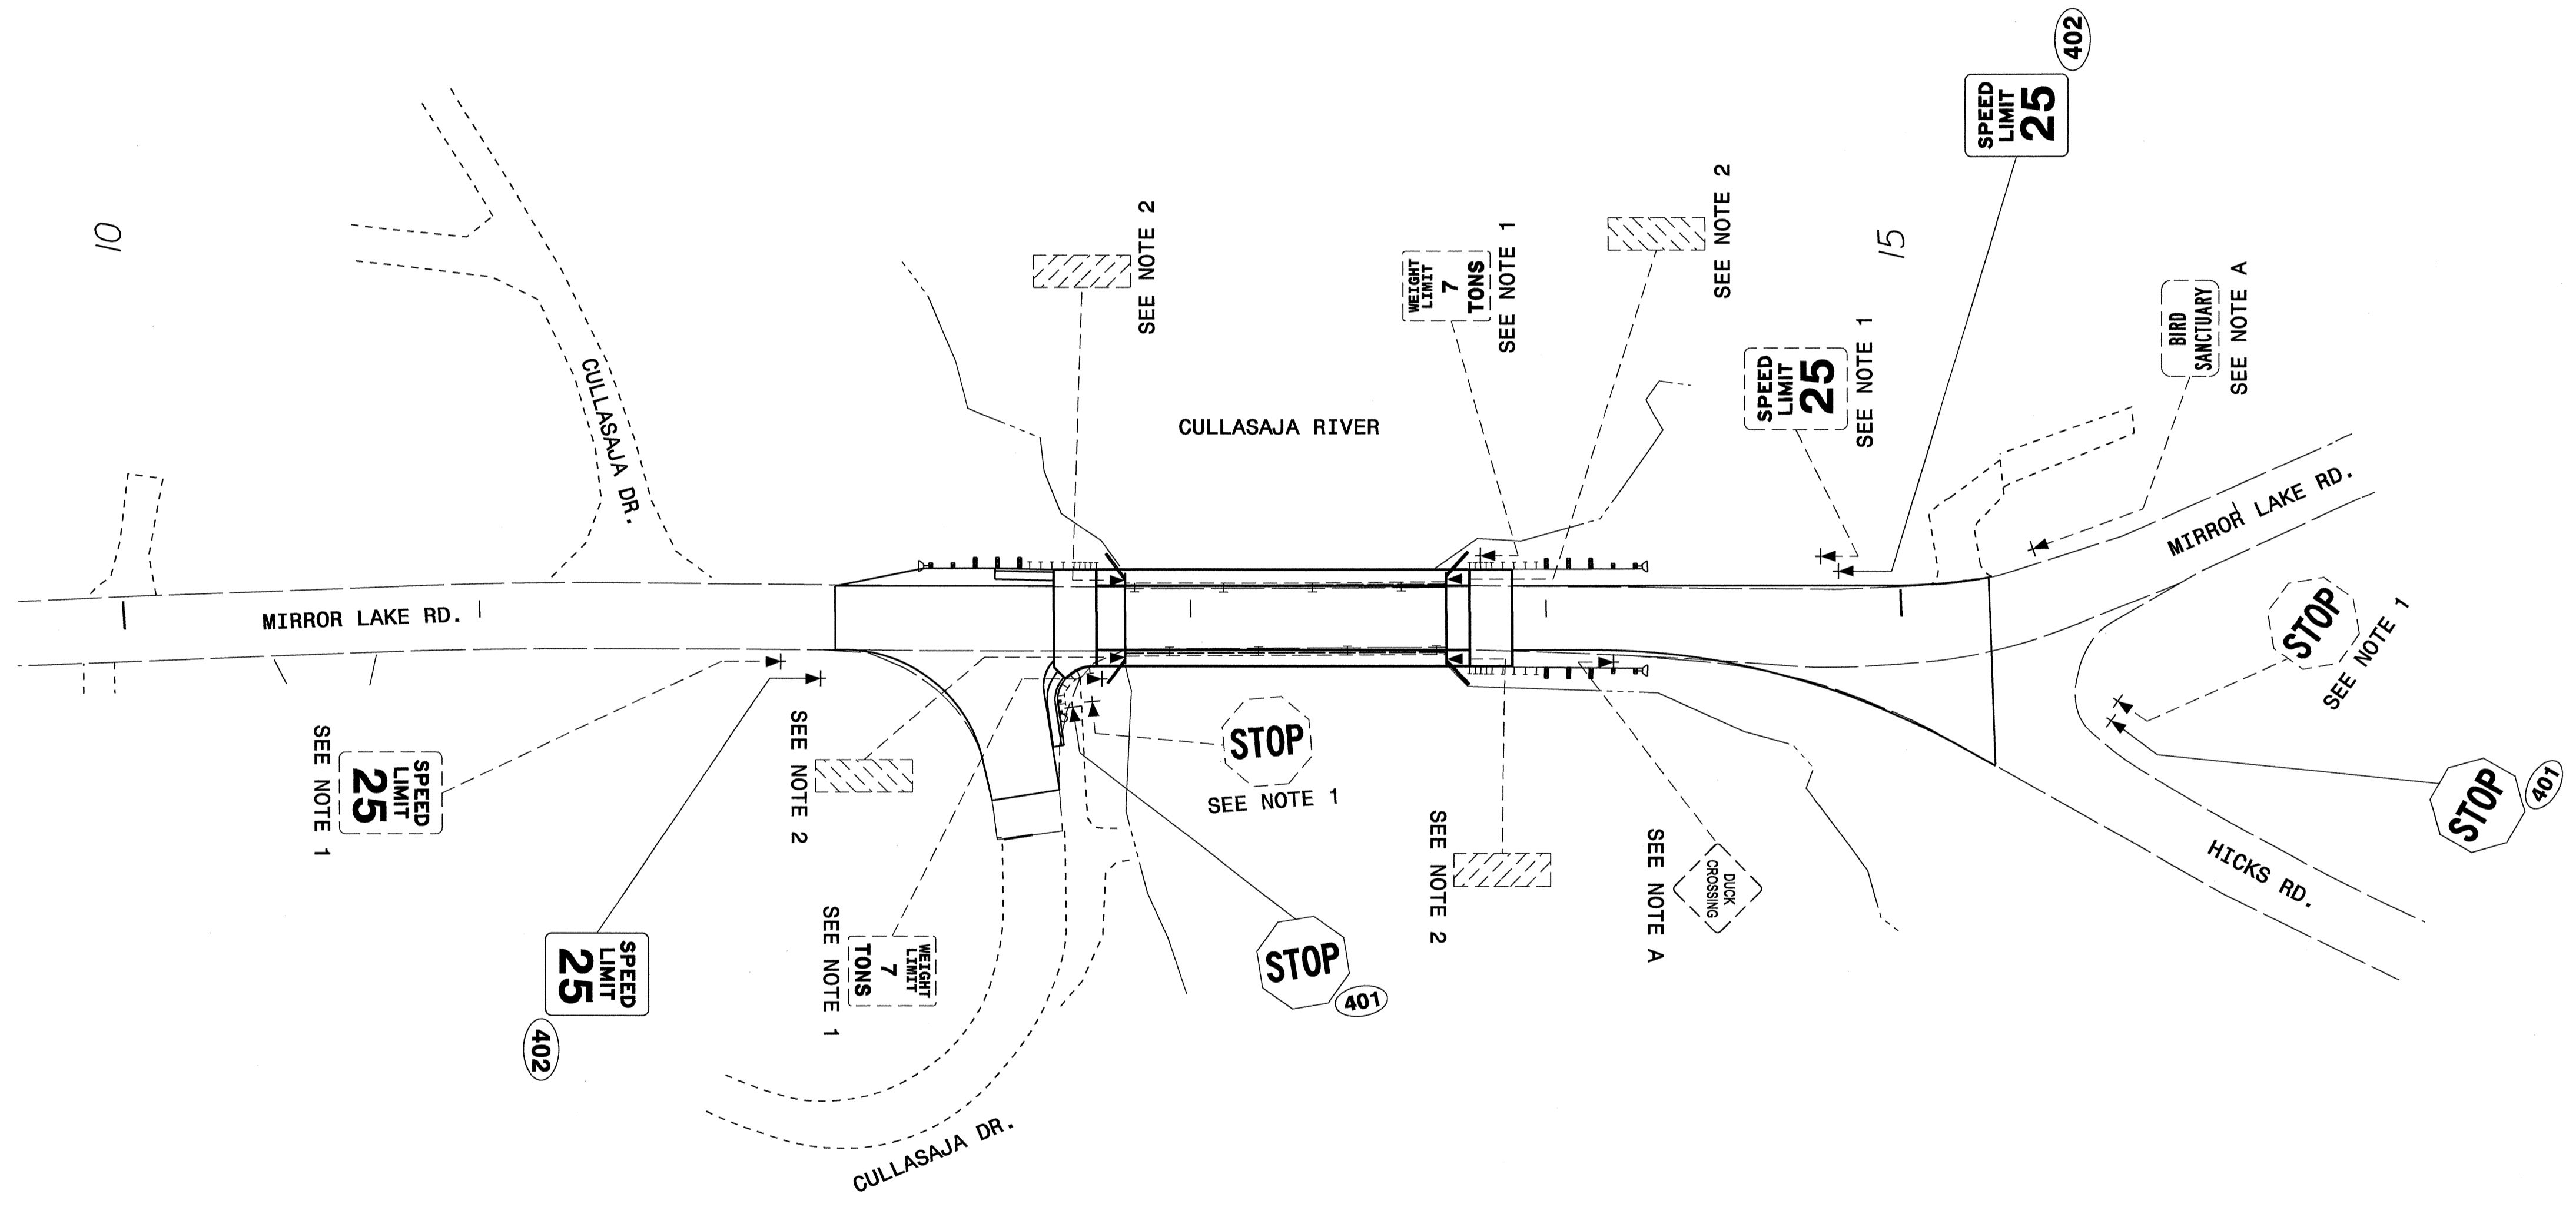

**PROJECT NOTES**

A TOWN FORCES TO REMOVE SIGN(S) AND REPLACE AS NEEDED

**SIGN DETAIL SHEET**

03-nov-2010 10:38  
 c:\pwworking\cadd\signing\Layout Plans\B-4574\_Sgn\_SON.l.dgn  
 dibbaad\_0111171726