
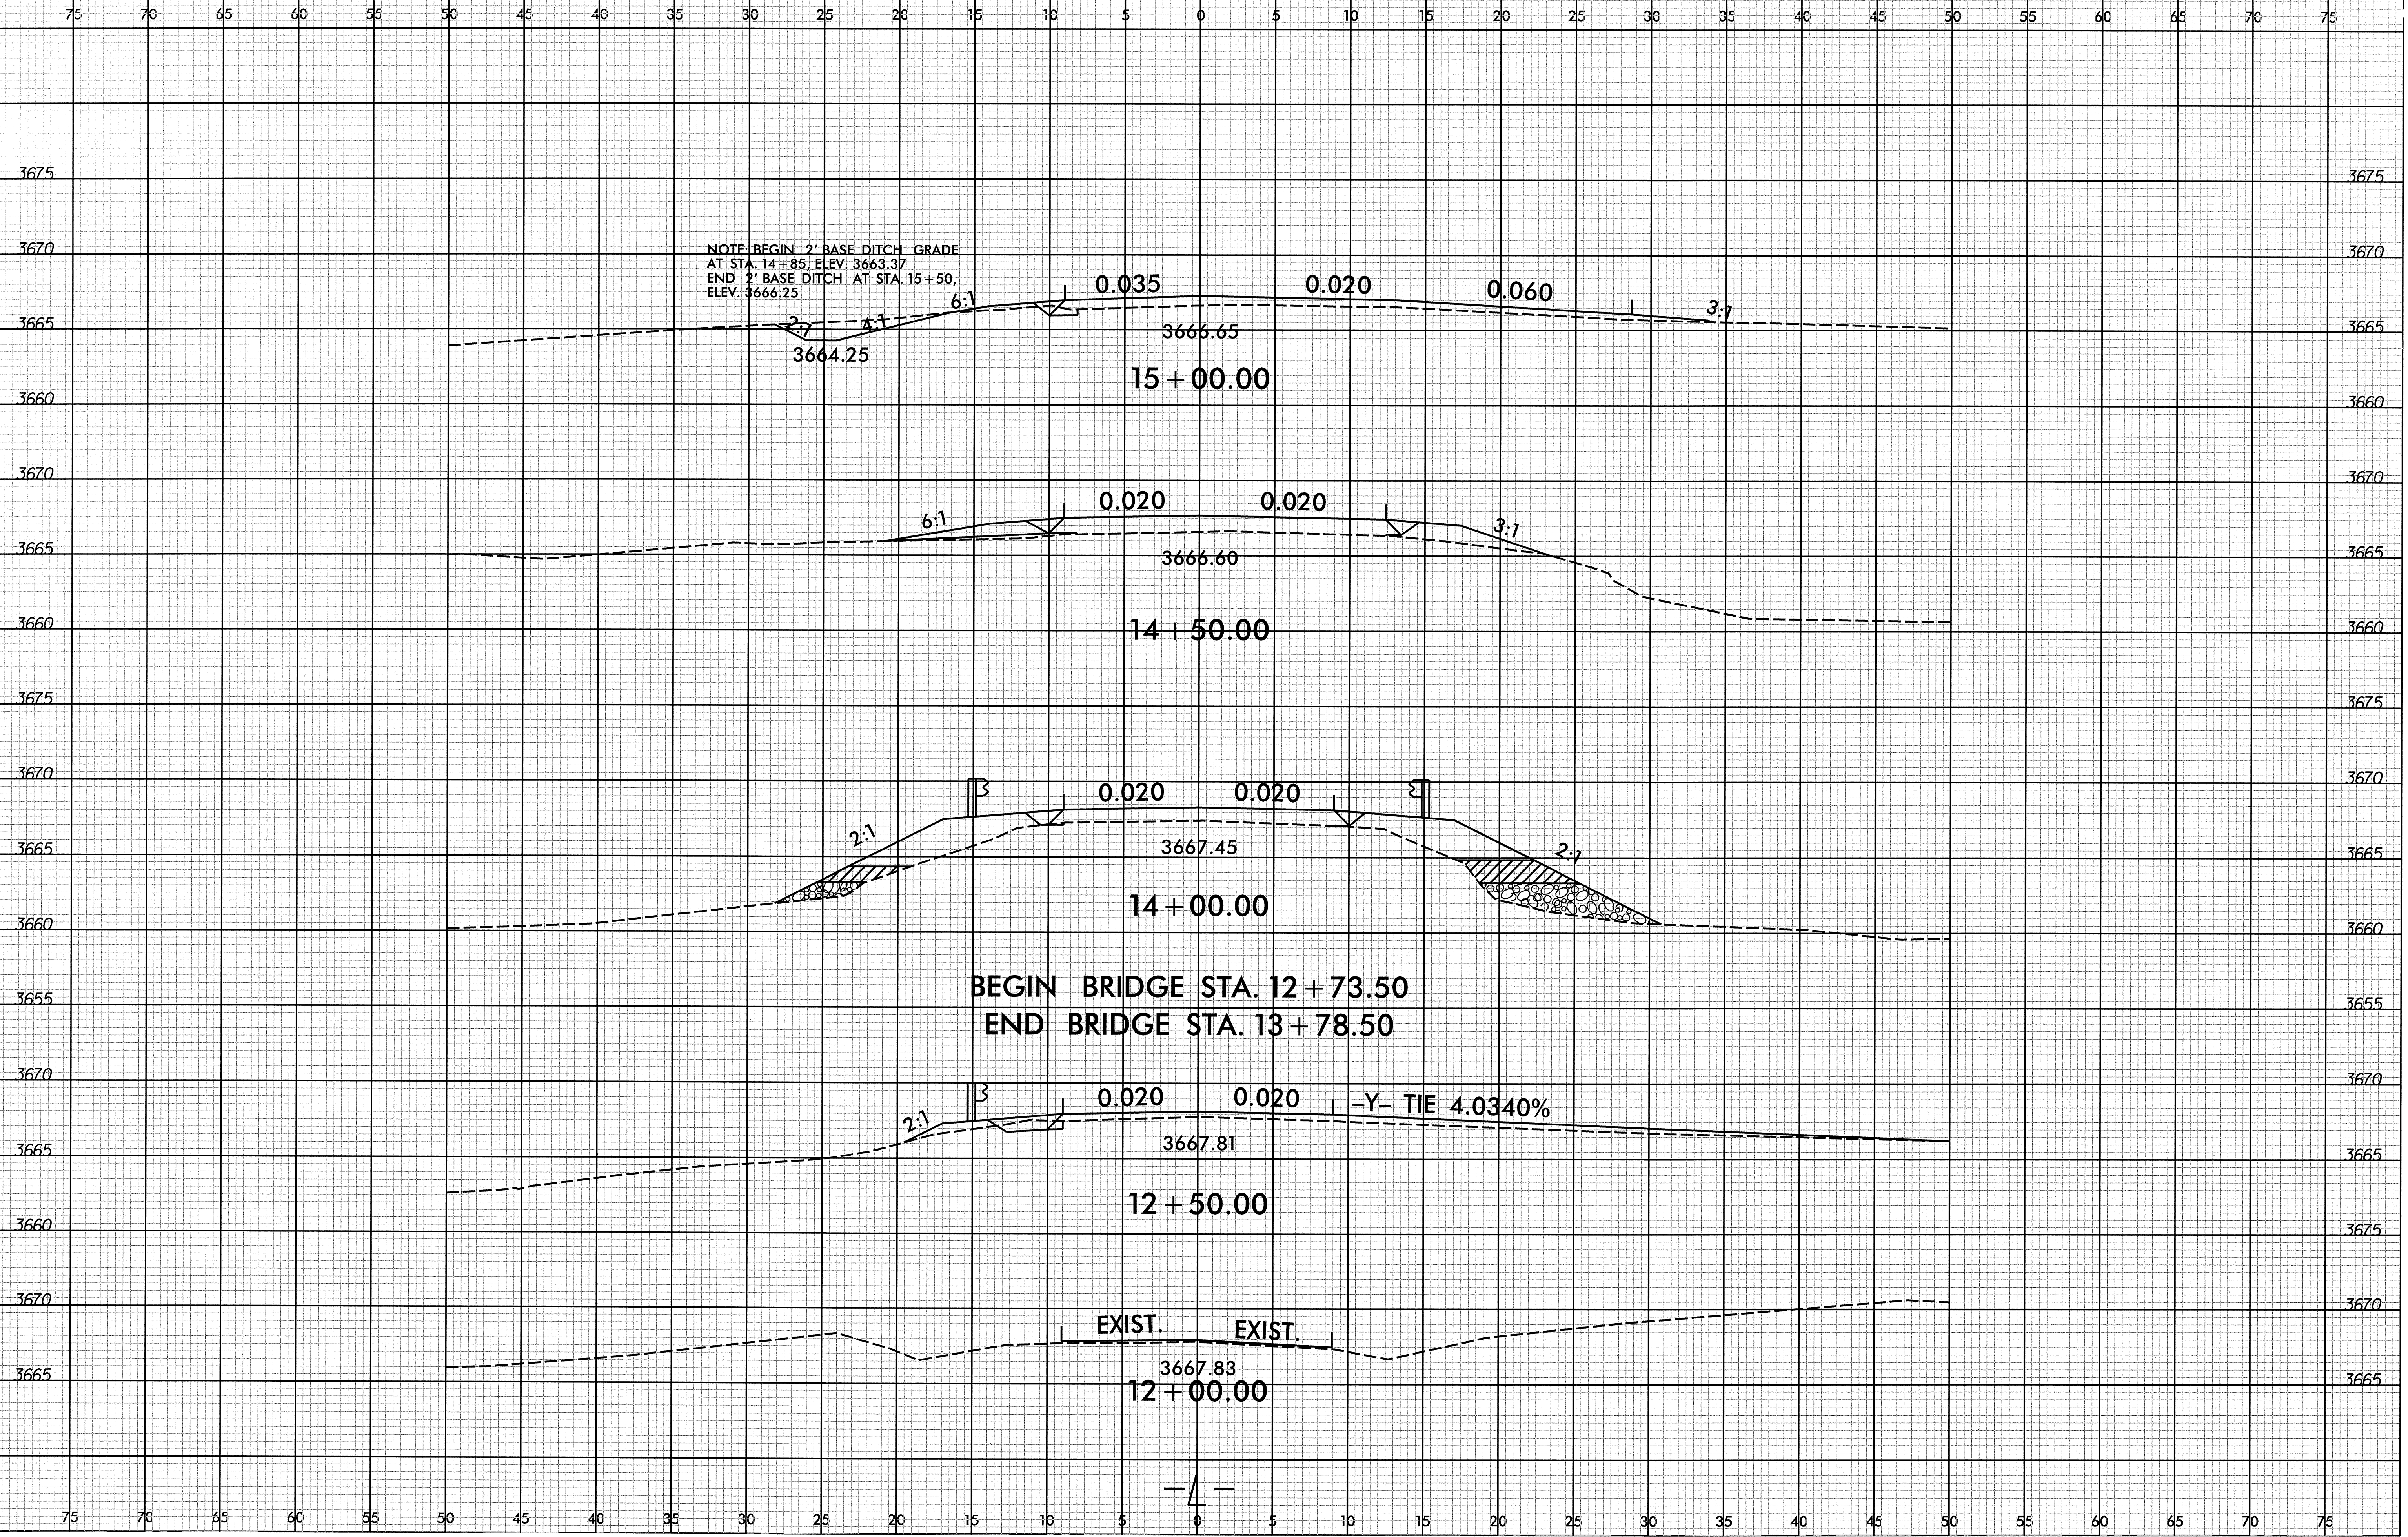


8/23/99

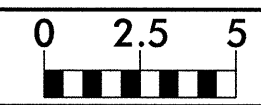

NOTE: BEGIN 2' BASE DITCH GRADE AT STA. 14+85, ELEV. 3663.37 END 2' BASE DITCH AT STA. 15+50, ELEV. 3666.25

0.035 0.020 0.060

3666.65
15 + 00.00

0.020 0.020

3666.60
14 + 50.00

0.020 0.020

3667.45
14 + 00.00

BEGIN BRIDGE STA. 12 + 73.50
END BRIDGE STA. 13 + 78.50

0.020 0.020 -Y- TIE 4.0340%

3667.81
12 + 50.00

EXIST. EXIST.

3667.83
12 + 00.00

*****SYSTEM*****
*****DONS*****
*****SERNAME*****

