

**STATE OF NORTH CAROLINA
DEPARTMENT OF TRANSPORTATION**

**PAVEMENT MARKING PLAN
NASH COUNTY**

**LOCATION: SR 1604 (HUNTER HILL RD) IN ROCKY MOUNT FROM
SR 1616 (COUNTRY CLUB RD) TO NC 43 /48 (BENVENUE RD)**

TIP NO. U-3621B	SHEET NO. PMP-1
APPROVED: <i>[Signature]</i>	
DATE: 11-15-10	
SEAL	

T.I.P.: U-3621B

CONTRACT: C202586

ROADWAY STANDARD DRAWING

THE FOLLOWING ROADWAY STANDARDS AS APPEAR IN "ROADWAY STANDARD DRAWINGS" - PROJECT SERVICES UNIT - N.C. DEPARTMENT OF TRANSPORTATION - RALEIGH, N.C., DATED JULY 2006 ARE APPLICABLE TO THIS PROJECT AND BY REFERENCE HEREBY ARE CONSIDERED A PART OF THESE PLANS:

STD. NO.	TITLE
1205.01	PAVEMENT MARKINGS - LINE TYPES AND OFFSETS
1205.02	PAVEMENT MARKINGS - 2 LANE AND MULTILANE ROADWAYS
1205.04	PAVEMENT MARKINGS - INTERSECTIONS
1205.05	PAVEMENT MARKINGS - TURN LANES
1205.06	PAVEMENT MARKINGS - THRU LANE DROPS
1205.08	PAVEMENT MARKINGS - SYMBOL AND WORD MESSAGES
1205.09	PAVEMENT MARKINGS - PAINTED ISLANDS
1205.12	PAVEMENT MARKINGS - BRIDGES
1261.01	GUARDRAIL AND BARRIER DELINEATOR SPACING
1261.02	GUARDRAIL AND BARRIER DELINEATOR TYPES
1262.01	GUARDRAIL END DELINEATION
1264.01	OBJECT MARKERS
1264.02	PLACEMENT OF OBJECT MARKERS

GENERAL NOTES

THE FOLLOWING GENERAL NOTES APPLY AT ALL TIMES FOR THE DURATION OF THE CONSTRUCTION PROJECT, EXCEPT WHEN OTHERWISE NOTED IN THE PLAN, OR DIRECTED BY THE ENGINEER.

- A) INSTALL PAVEMENT MARKINGS AND PAVEMENT MARKERS ON THE FINAL SURFACE AS FOLLOWS:

ROAD NAME	MARKING	MARKER
ALL	THERMOPLASTIC	NONE
BRIDGE	COLD APPLIED PLASTIC TYPE III	NONE


- D) TIE PROPOSED PAVEMENT MARKING LINES TO EXISTING PAVEMENT MARKING LINES.
 E) REMOVE/REPLACE ANY CONFLICTING/DAMAGED PAVEMENT MARKINGS AND MARKERS.
 F) PASSING ZONES WILL BE DETERMINED IN THE FIELD AND MUST BE APPROVED BY THE ENGINEER.
 G) STOPBAR LOCATION AT NON-SIGNALIZED INTERSECTIONS MAY BE ADJUSTED AS DIRECTED BY THE ENGINEER.
 H) REMOVE ALL RESIDUE AND SURFACE LAITANCE BY ACCEPTABLE METHODS ON THE BRIDGE DECK(S) PRIOR TO PLACING COLD APPLIED PLASTIC MARKING.

PAVEMENT MARKING SCHEDULE

SYMBOL	DESCRIPTION
T2	THERMOPLASTIC (24", 120 MILS) WHITE STOPBAR
CA, CB, CC	COLD APPLIED PLASTIC (4") Type 3 Permanent Wet Reflective WHITE EDGELINE YELLOW EDGELINE 10 FT. WHITE SKIP
T8, T11, TC, TD, TE, TI	THERMOPLASTIC (4", 120 MILS) 2 FT. - 8 FT./SP WHITE MINISKIP 2 FT. - 8 FT./SP YELLOW MINISKIP 10 FT. WHITE SKIP 2 FT. - 13 FT./SP WHITE MINISKIP WHITE SOLID LANE LINE YELLOW DOUBLE CENTER
TA, TB	THERMOPLASTIC (4", 90 MILS) WHITE EDGELINE YELLOW EDGELINE
TP, TQ, TT	THERMOPLASTIC (8", 90 MILS) WHITE GORELINE WHITE DIAGONAL YELLOW DIAGONAL
UA, UB, UC, UE	THERMOPLASTIC PAVEMENT MARKING SYMBOLS (90 MILS) LEFT TURN ARROW RIGHT TURN ARROW STRAIGHT ARROW COMBO STRAIGHT/RIGHT ARROW



PLAN PREPARED BY: N.C.D.O.T. SIGNING AND DELINEATION UNIT

AYMAN ALQUDWAH, P.E.	SIGNING & DELINEATION REGIONAL ENGINEER
ERIC WARD	SIGNING & DELINEATION DESIGN ENGINEER

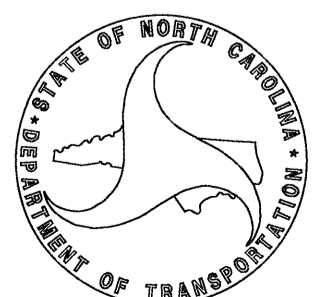

INDEX

SHEET NO.	DESCRIPTION
PMP-1	PAVEMENT MARKING PLAN TITLE SHEET
PMP-2-7	PAVEMENT MARKING DETAIL

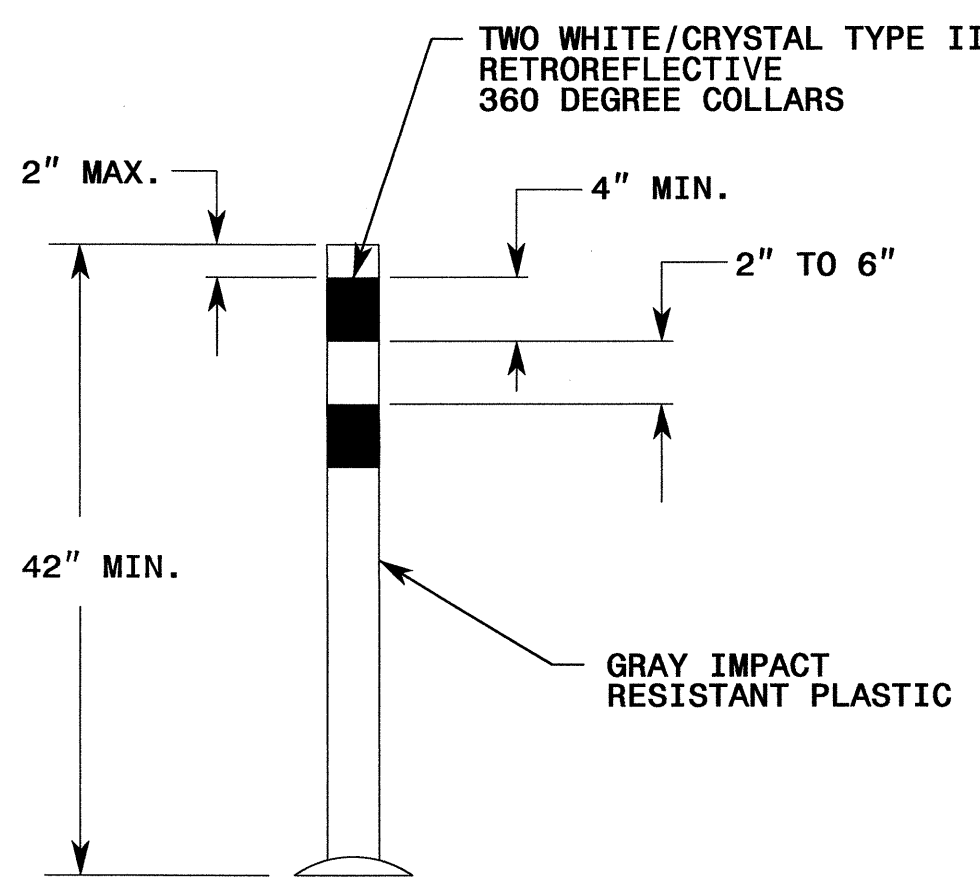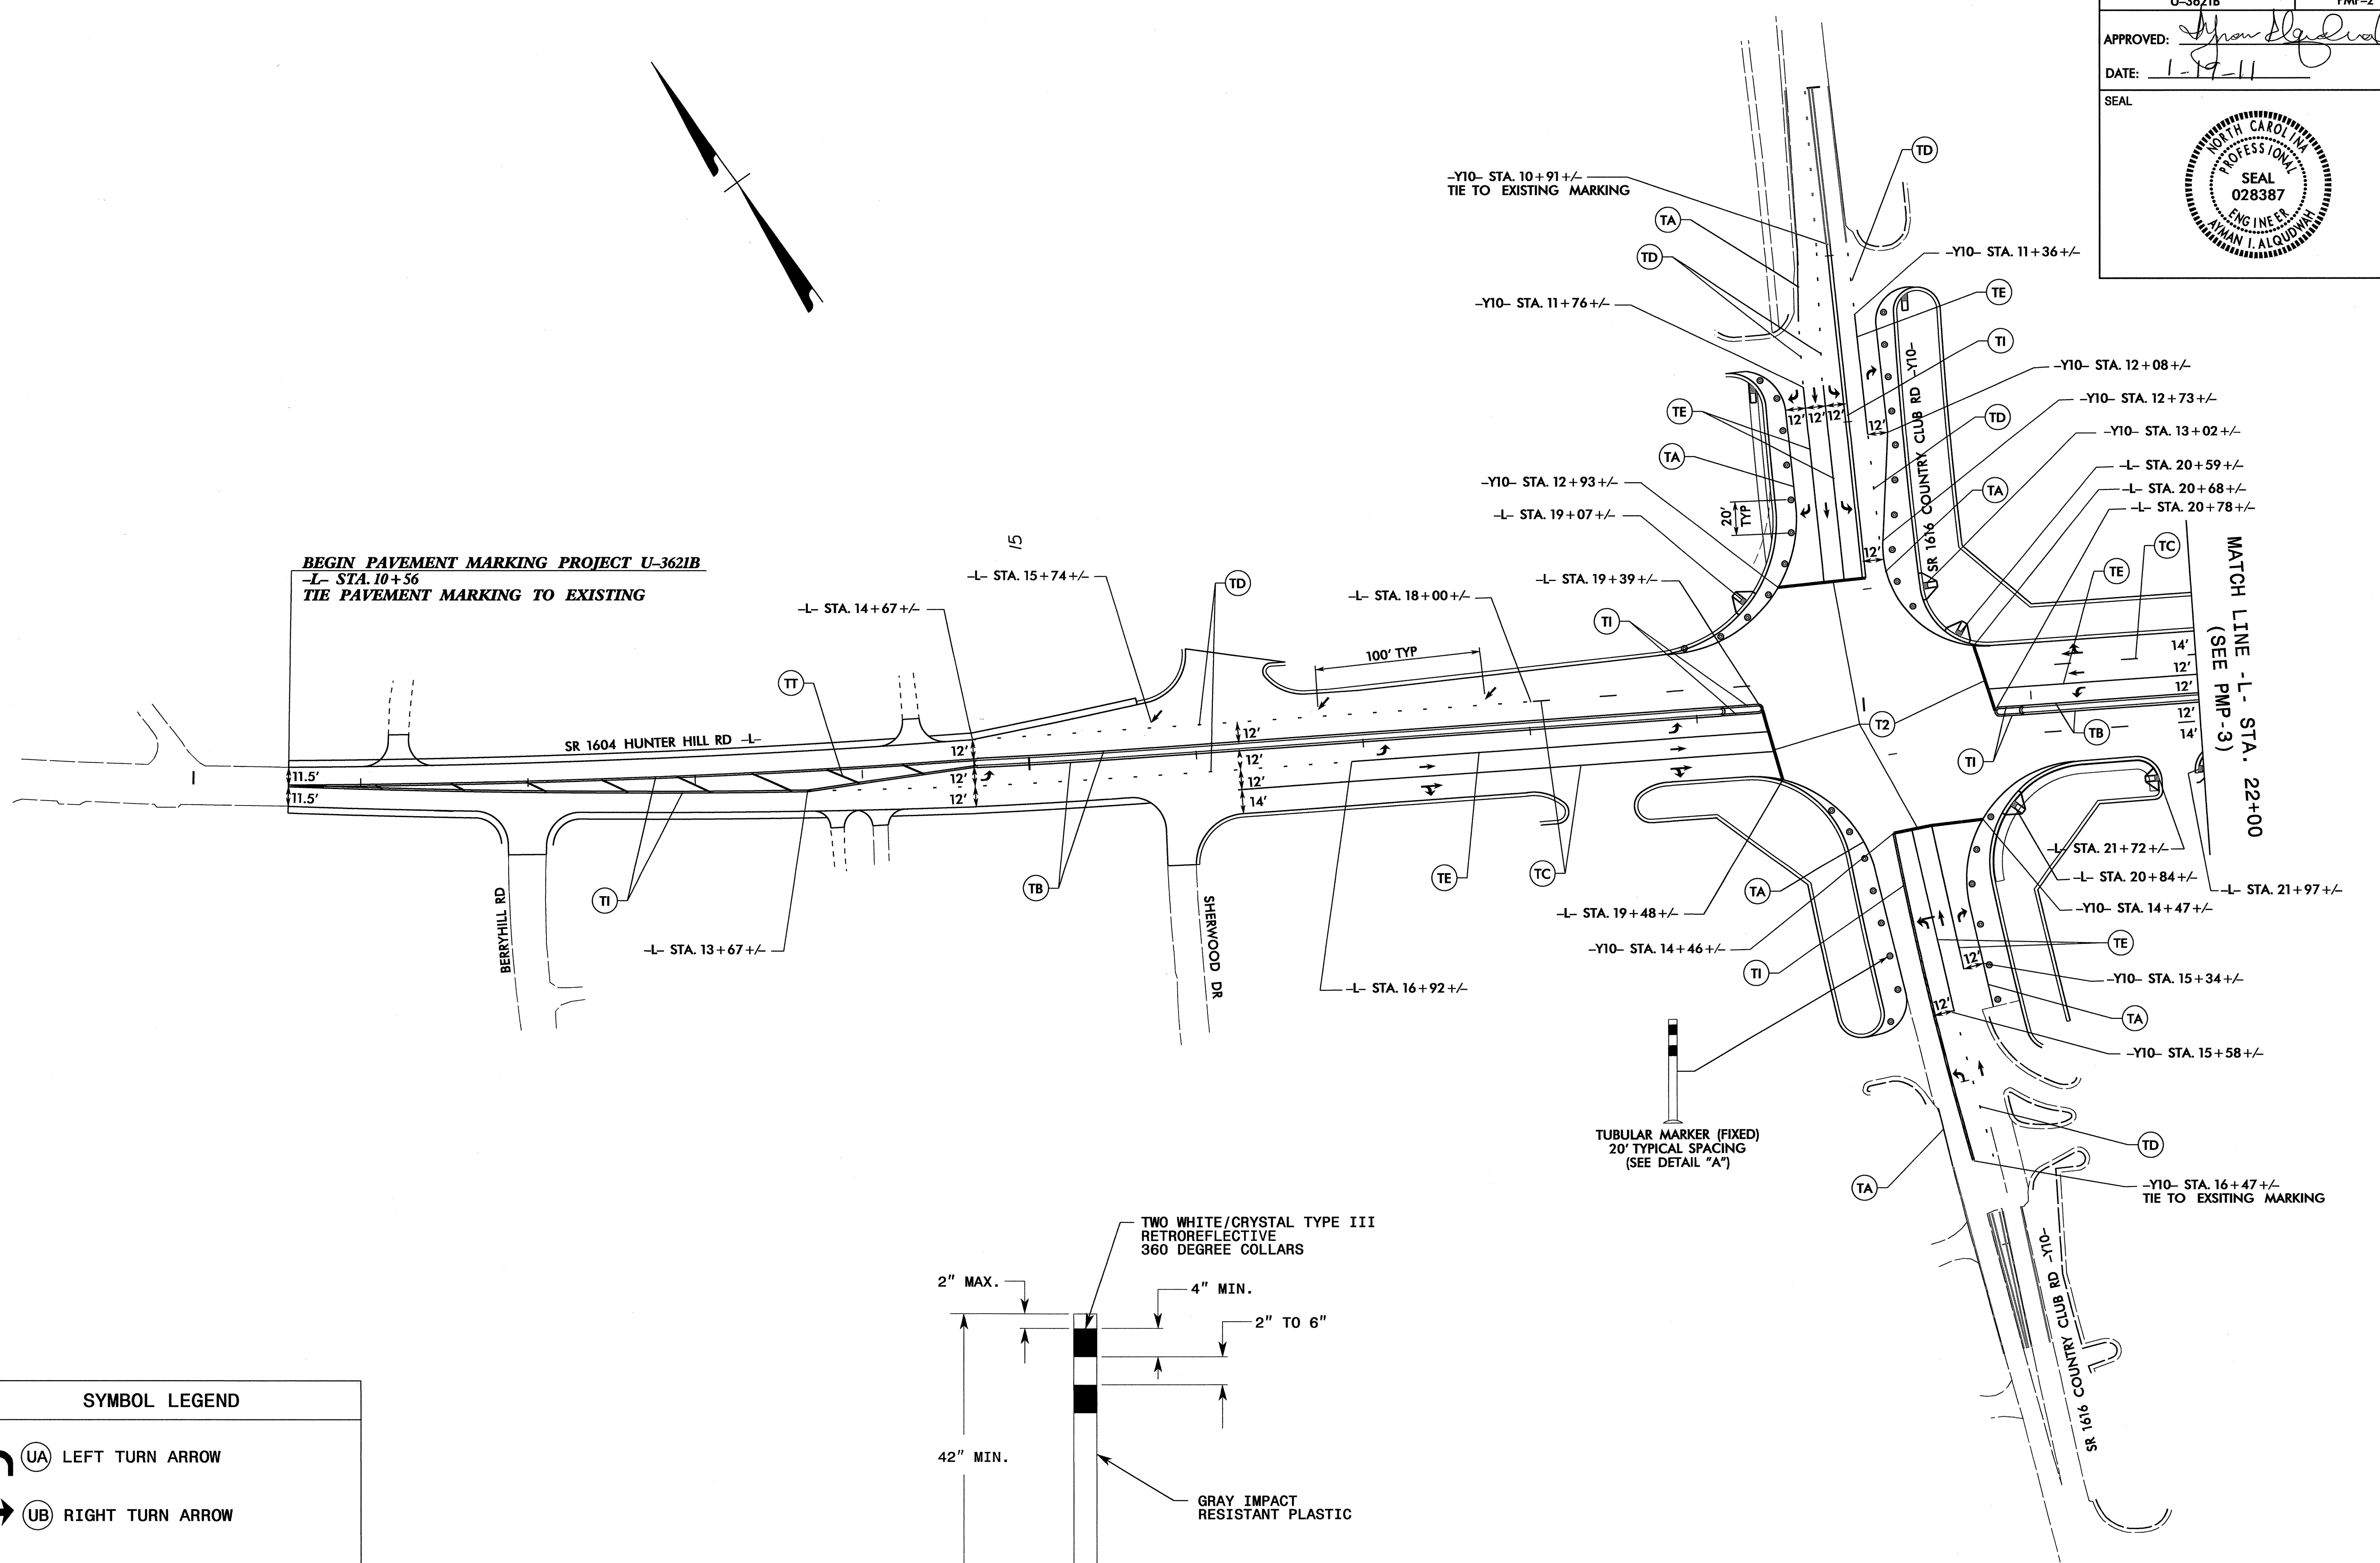



SEE DETAIL "A" AND NCDOT STANDARD SPECIFICATIONS SECTION 1266 TUBULAR MARKERS (FIXED) REQUIREMENTS.

SYMBOL LEGEND	
	UA LEFT TURN ARROW
	UB RIGHT TURN ARROW
	UC STRAIGHT ARROW
	UE COMBO STRAIGHT/RIGHT ARROW

PAVEMENT MARKING DETIAL

19-JAN-2011 13:57
 P:\TIP\Projects\U-3621B\Tran\Signing\CADD\PMU-U-3621B_TC_PMP_02.dgn
 entward AT 1E247905


TIP NO. U-3621B	SHEET NO. PMP-3
APPROVED: <i>[Signature]</i>	
DATE: 1-17-11	
SEAL	

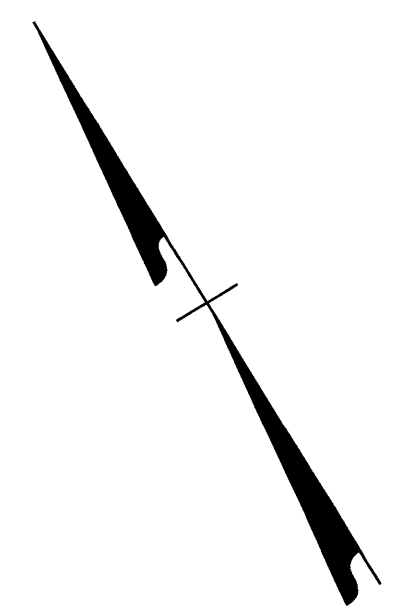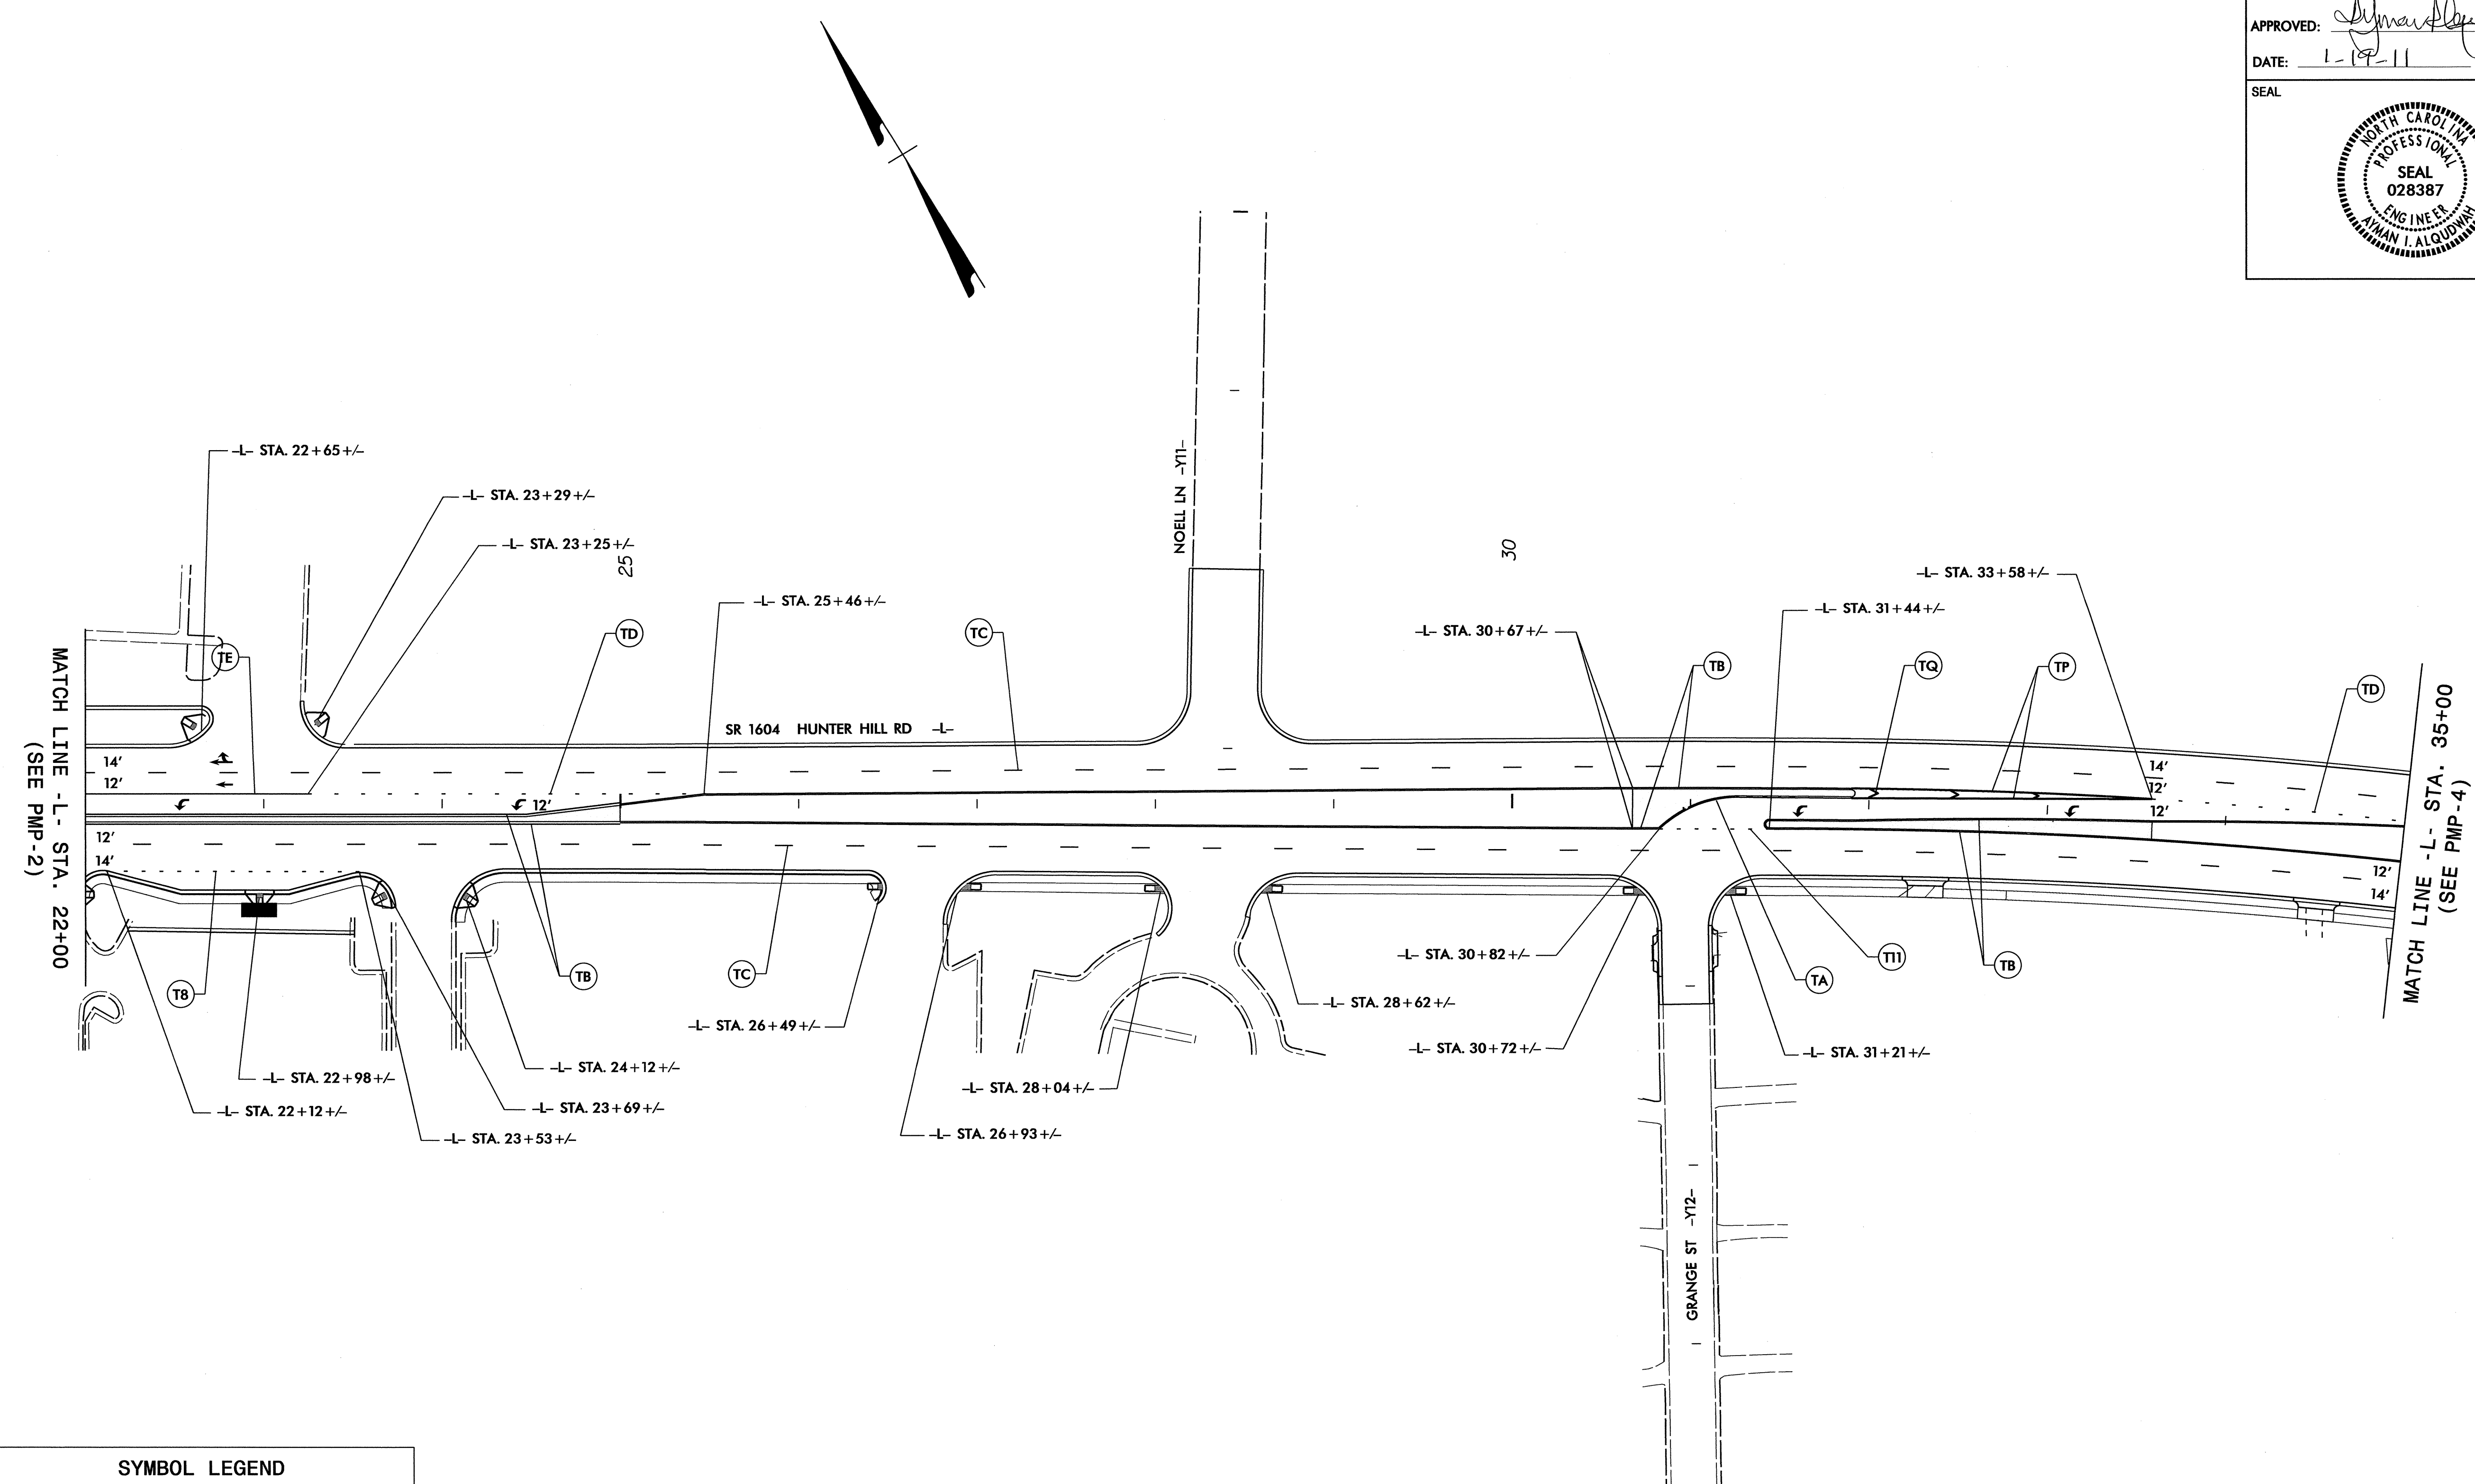



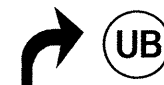


SYMBOL LEGEND	
	LEFT TURN ARROW
	RIGHT TURN ARROW
	STRAIGHT ARROW
	COMBO STRAIGHT/RIGHT ARROW

PAVEMENT MARKING DETAIL

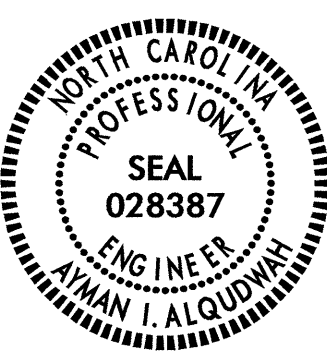P:\JAN_2011\407... \U3621B\Traffic\Signing\CADD\PMU-3621B_TC.PMP_03.dgn
 1/17/11 10:56:05 AM
 erikward

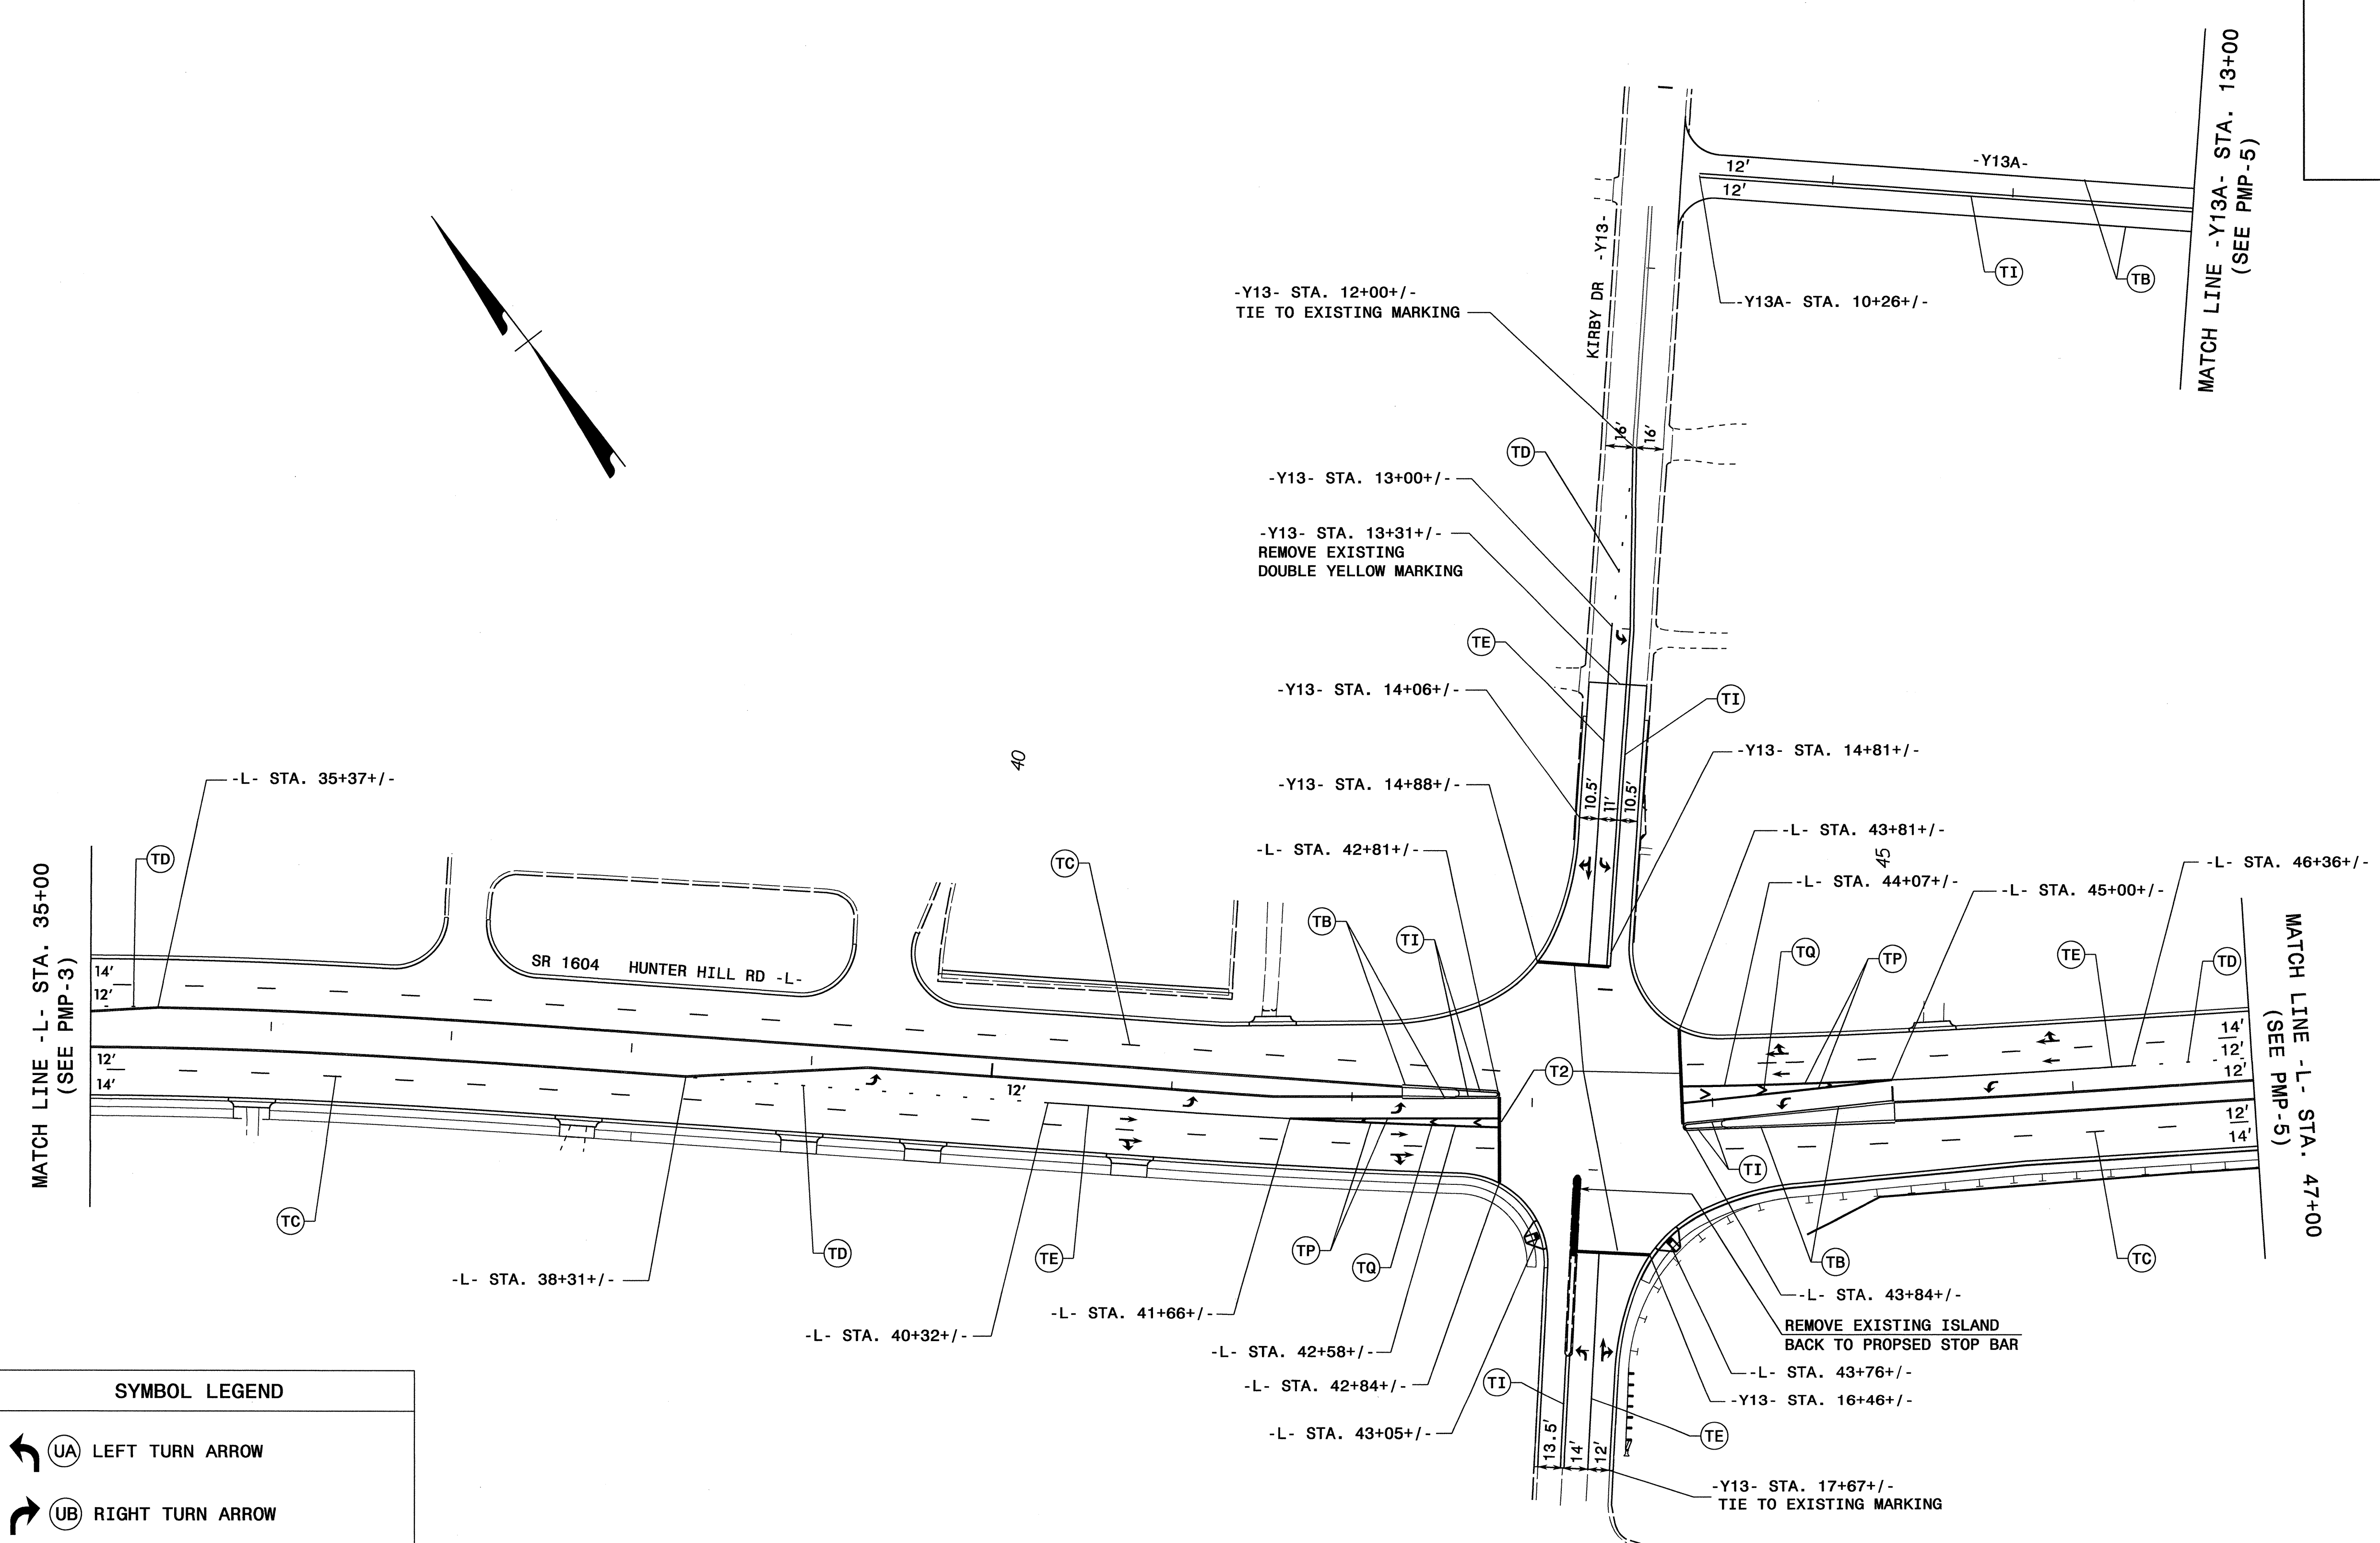TIP NO. U-3621B	SHEET NO. PMP-4
APPROVED: <i>[Signature]</i>	
DATE: 11-15-10	
SEAL	
	




SYMBOL LEGEND	
	UA LEFT TURN ARROW
	UB RIGHT TURN ARROW
	UC STRAIGHT ARROW
	UE COMBO STRAIGHT/RIGHT ARROW

PAVEMENT MARKINGS DETAIL

12-NOV-2010 09:35 U:\3621B\Traffic\Sigmg\CADD\PMU-U-3621B_TC_PMP_04.dgn
 ericward AT 11/23/10

TIP NO. U-3621B	SHEET NO. PMP-5
APPROVED: <i>[Signature]</i>	
DATE: 11-15-10	
SEAL	

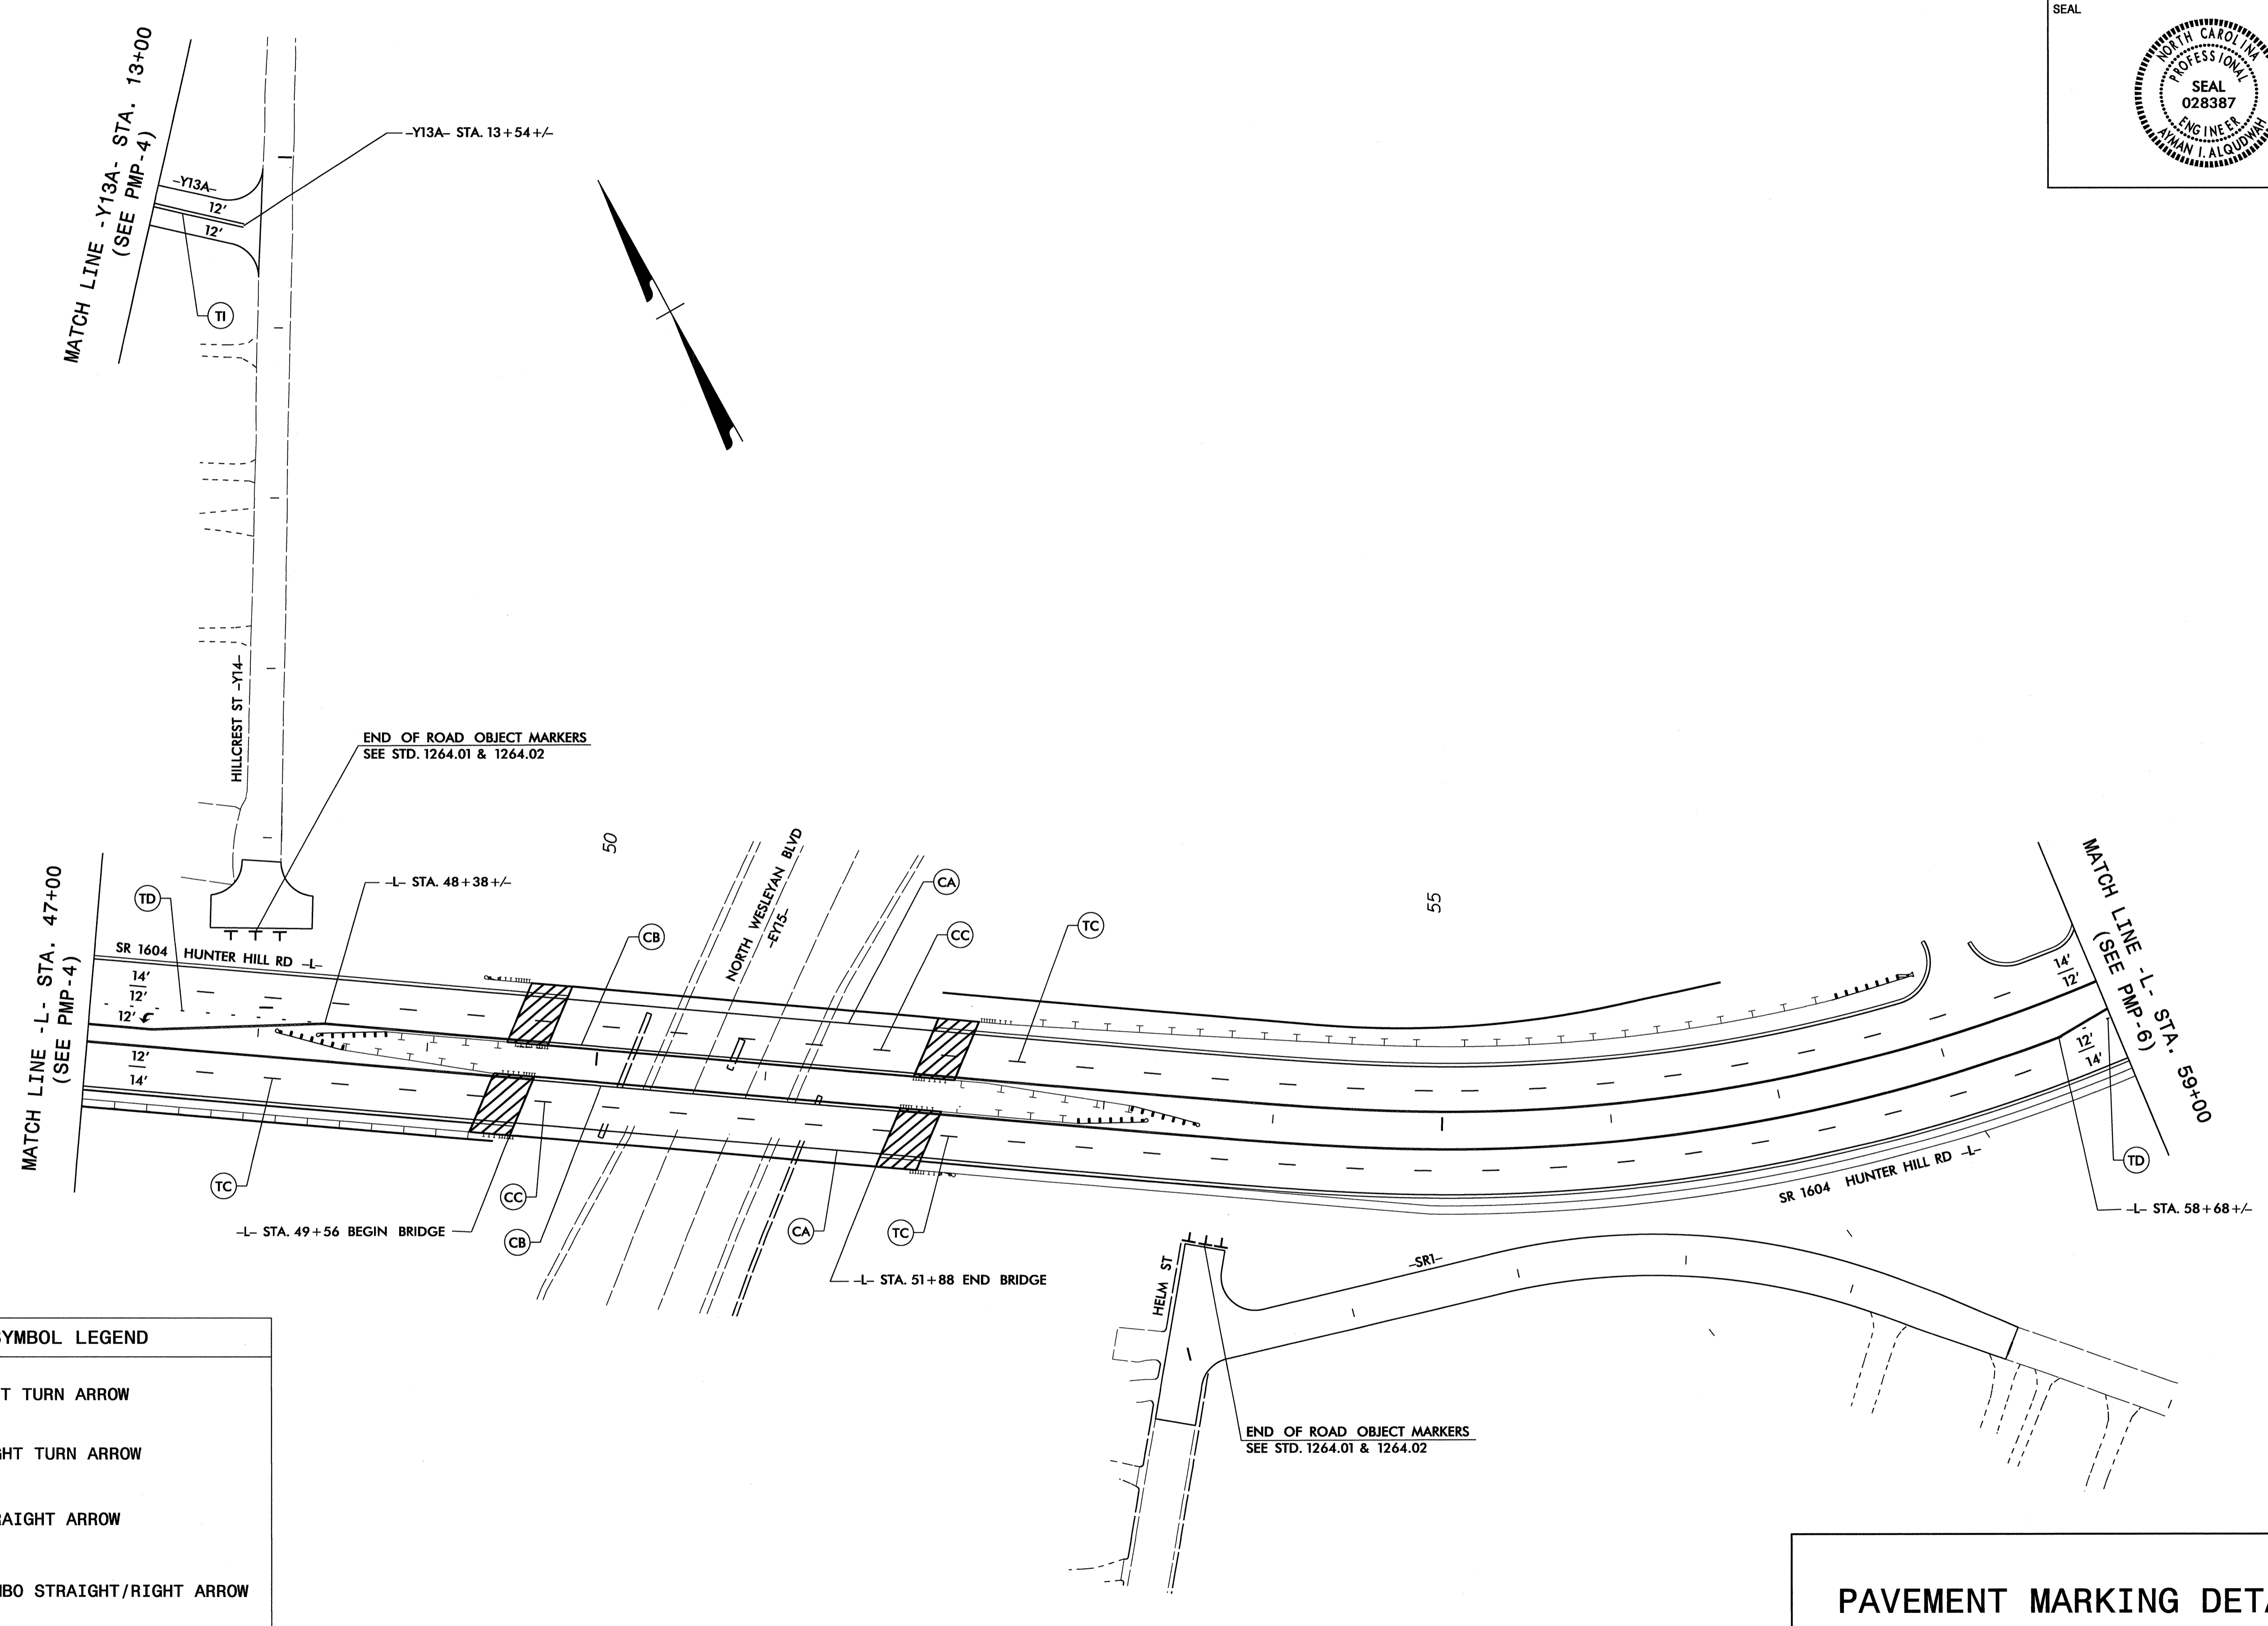


SYMBOL LEGEND	
	UA LEFT TURN ARROW
	UB RIGHT TURN ARROW
	UC STRAIGHT ARROW
	UE COMBO STRAIGHT/RIGHT ARROW

PAVEMENT MARKING DETAIL

15 NOV 2010 09:58 U:\pmp\U3621B\Traffic\Signting\CADD\PMP\U-3621B_TC_PMP_05.dgn
 ericward at 11/15/10

TIP NO. U-3621B	SHEET NO. PMP-6
APPROVED: <i>[Signature]</i>	
DATE: 1-19-11	
SEAL	

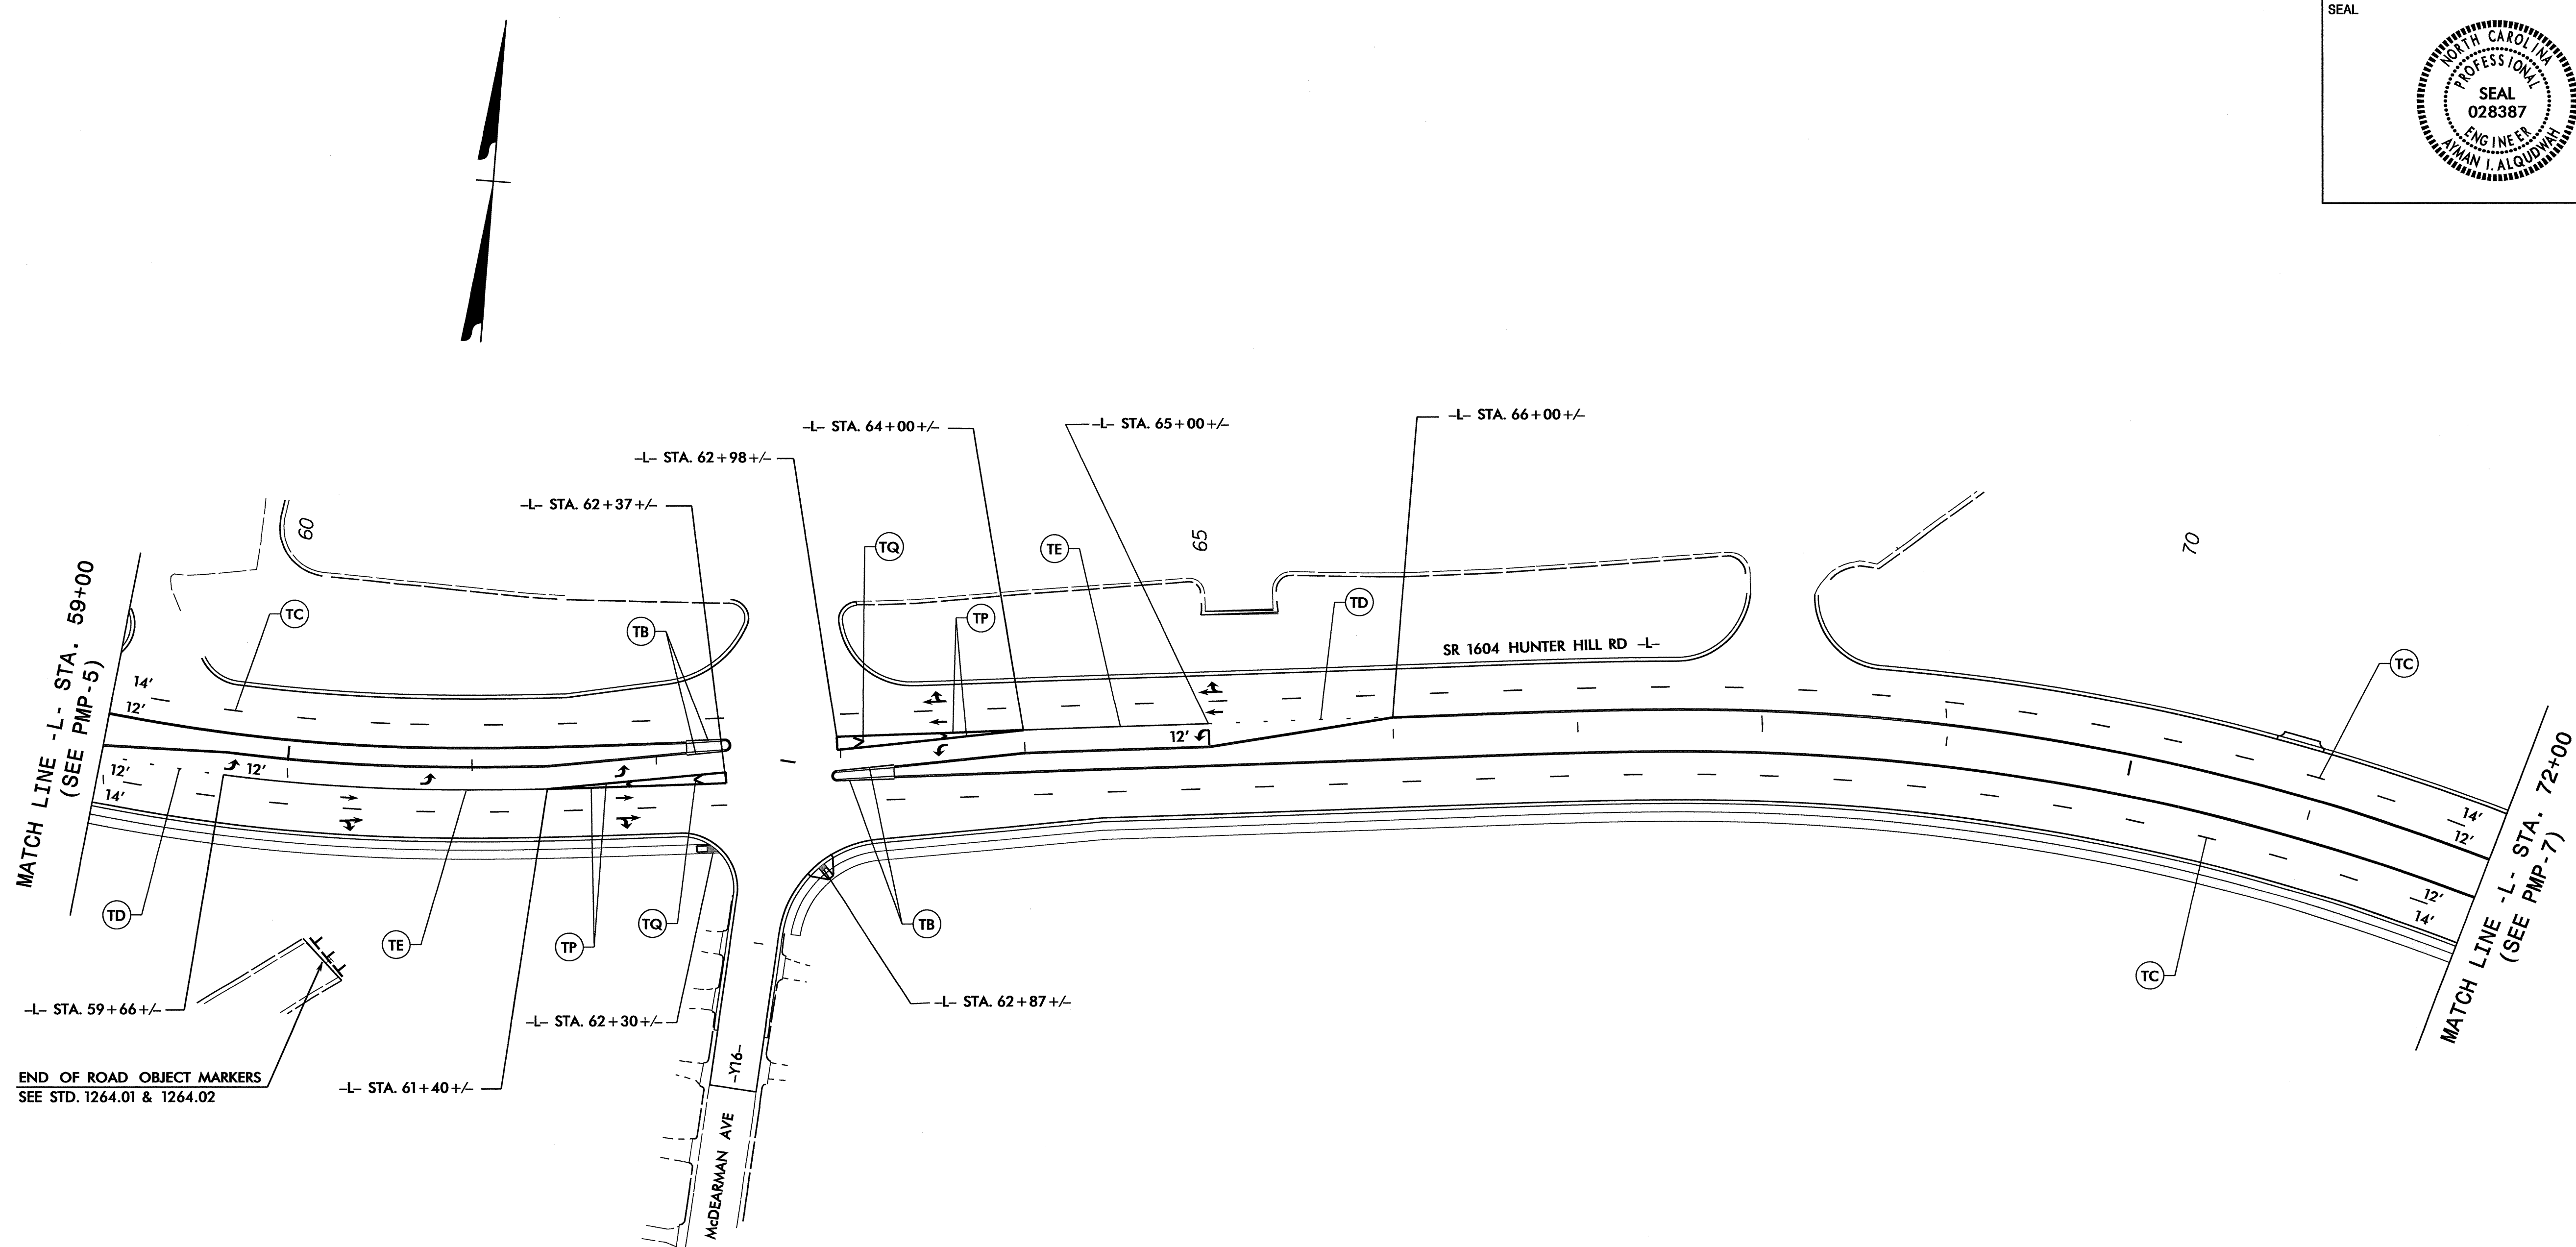


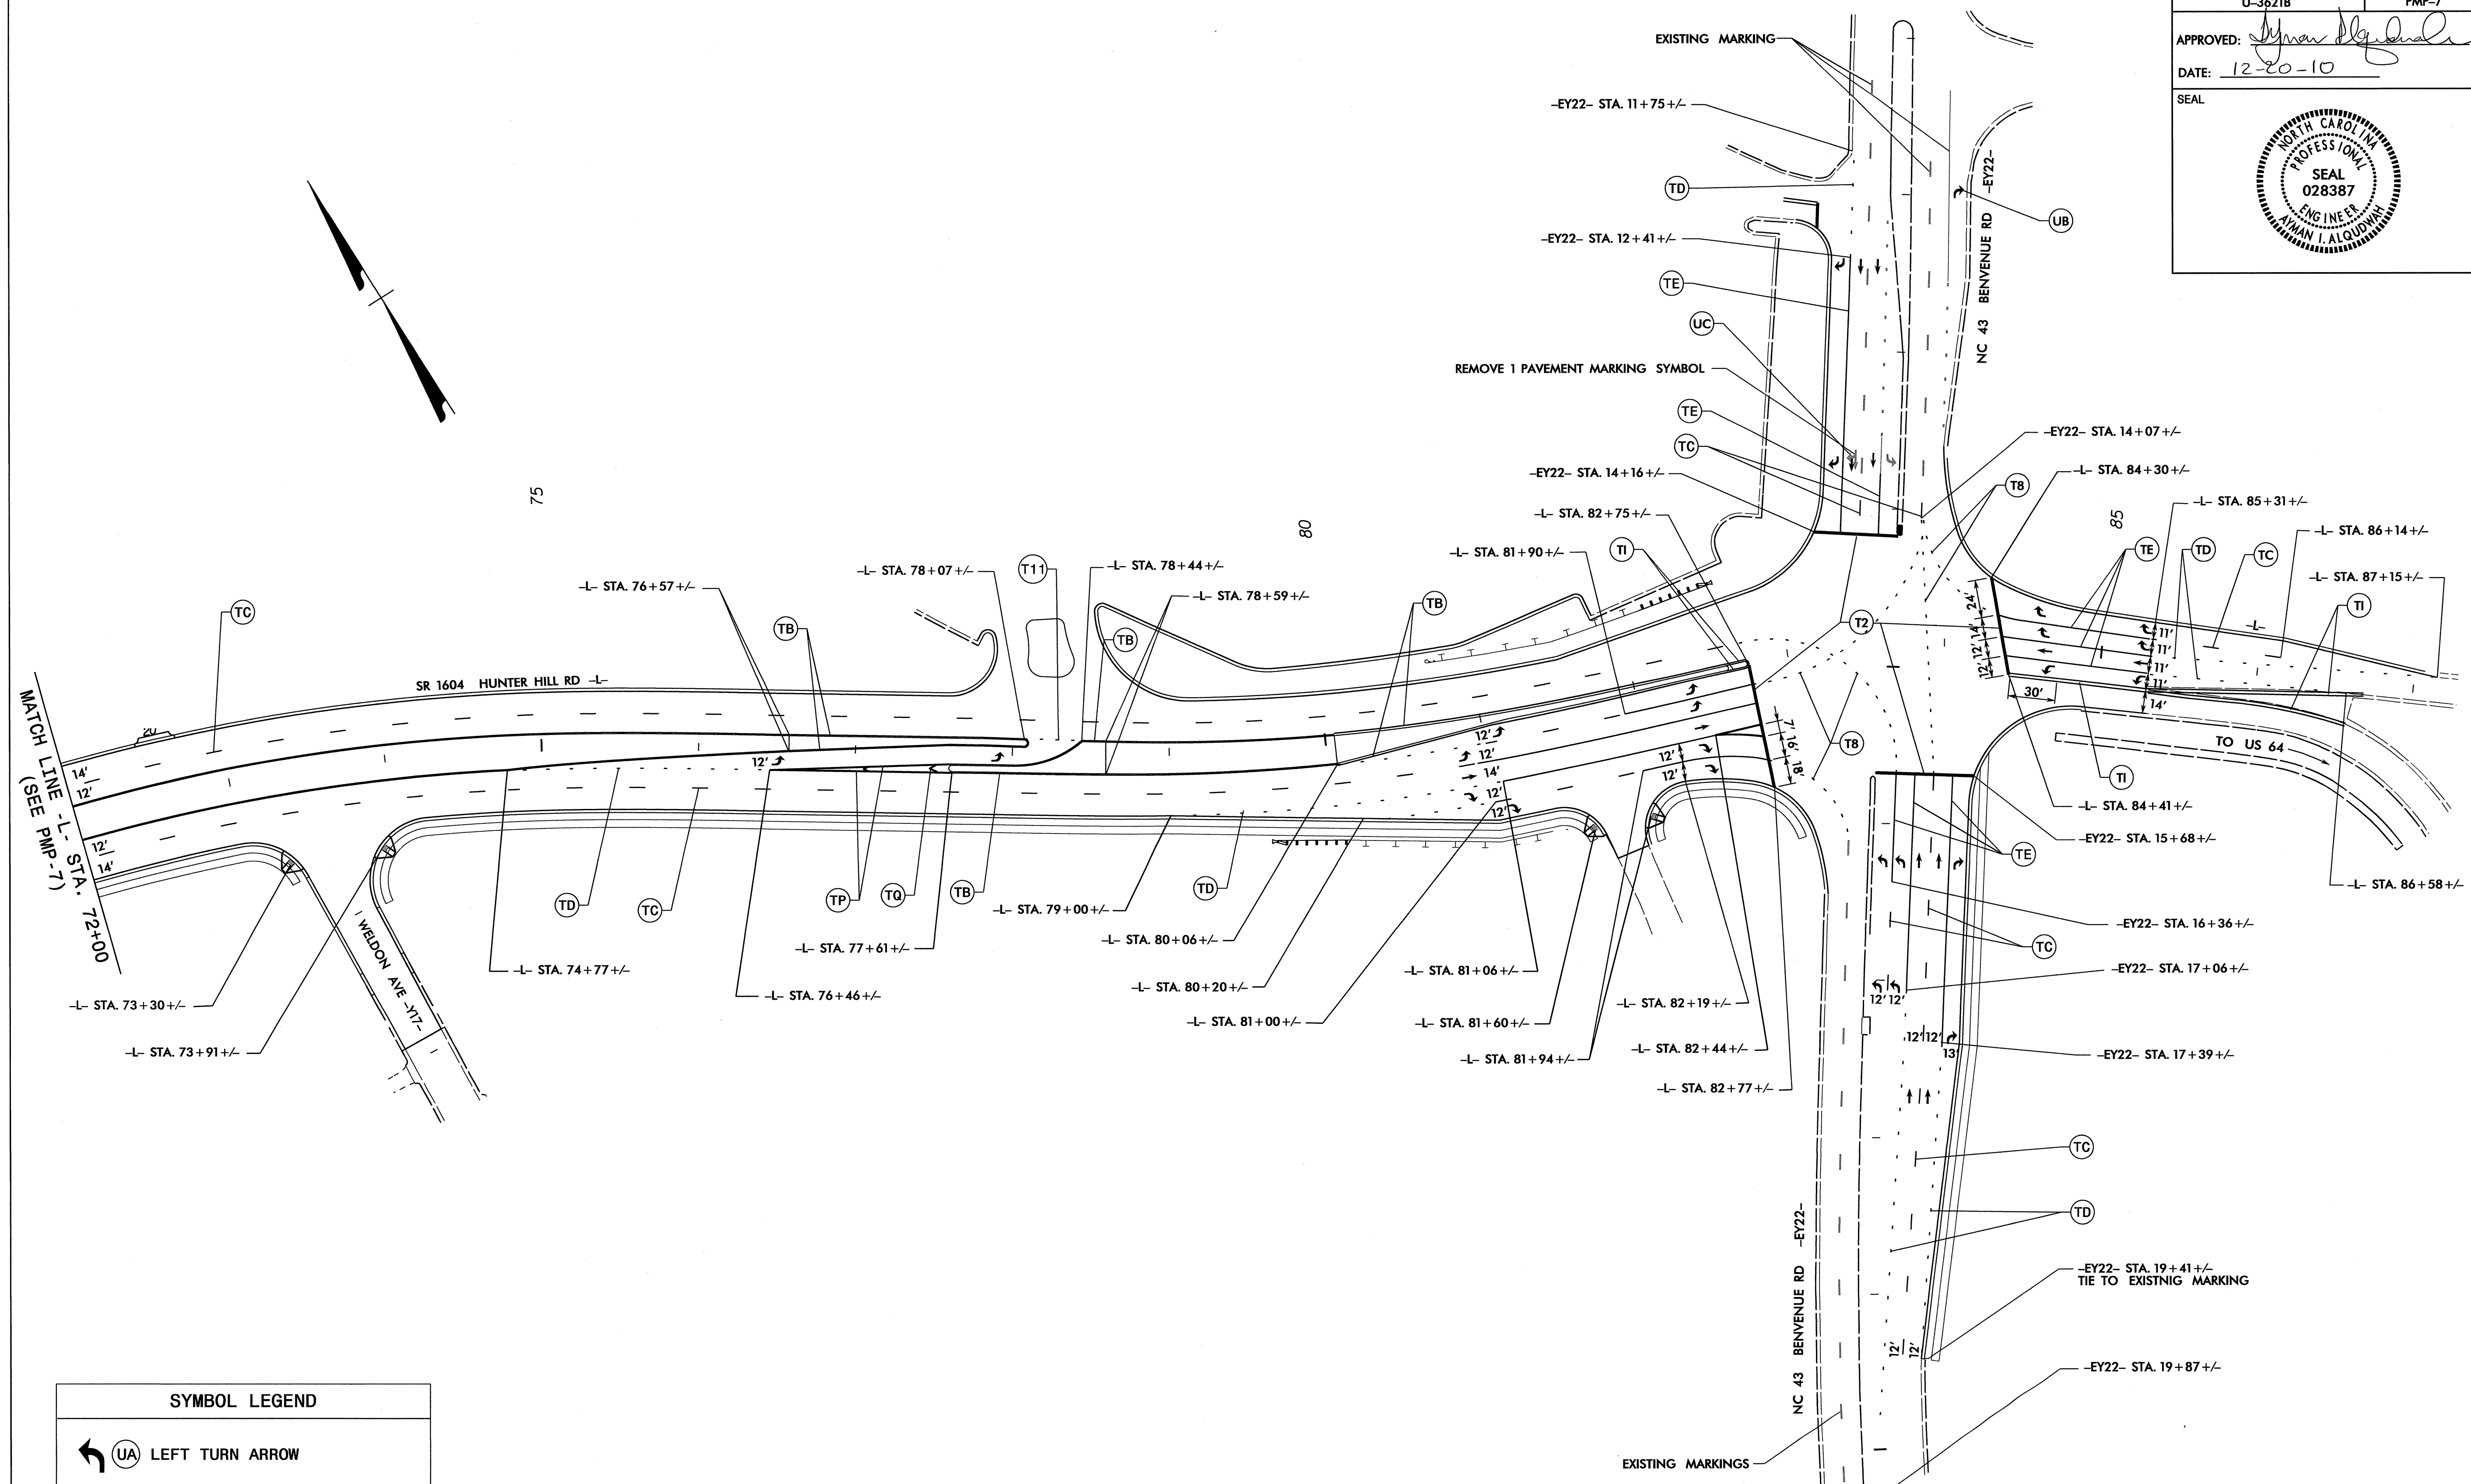
END OF ROAD OBJECT MARKERS
SEE STD. 1264.01 & 1264.02





SYMBOL LEGEND	
	(UA) LEFT TURN ARROW
	(UB) RIGHT TURN ARROW
	(UC) STRAIGHT ARROW
	(UE) COMBO STRAIGHT/RIGHT ARROW

PAVEMENT MARKING DETAIL

I:\Projects\2011\446-1\11-26-11\11-26-11-Traffic\Signing\CADD\PMU-U-3621B_TC_PMP_06.dgn
 er120802_01 11/27/11

TIP NO. U-3621B	SHEET NO. PMP-7
APPROVED: <i>[Signature]</i>	
DATE: 12-20-10	
SEAL	
	



SYMBOL LEGEND	
	UA LEFT TURN ARROW
	UB RIGHT TURN ARROW
	UC STRAIGHT ARROW
	UE COMBO STRAIGHT/RIGHT ARROW

PAVEMENT MARKING DETAIL

2010-12-20 10:51 AM
 C:\Users\alan\Documents\Projects\2010\12-20-10\U-3621B\Traf\Aff\10\Sign\mg\CADD\PMU\U-3621B_TC_PMP_07.dgn
 e:\leward\at\2247605