



PROJ. REFERENCE NO.	SHEET NO.
R-2519A	SD-1

SIGN NUMBER: SP10072      BACKG COLOR: Fluorescent Orange  
 TYPE: STATIONARY      COPY COLOR: Black  
 QUANTITY: SEE PLANS

SYMBOL	X	Y	WID	HT

SIGN WIDTH: 1350mm  
 HEIGHT: 900mm  
 TOTAL AREA: 1.2 Sq.m

BORDER TYPE: INSET  
 RECESS: 15mm  
 WIDTH: 25mm  
 RADII: 60mm

NO. Z BARS:  
 LENGTH:

MAT'L: 1.25" (3.2 mm) ALUMINUM  
 0.079" (2.0 mm) COMPOSITE

DESIGN BY: D. Beard      CHECKED BY:  
 PROJECT ID: R-2519A      DIV: 13      DATE: Mar 11, 2010



USE NOTES: 1,2

- Legend and border shall be direct applied black non-reflective sheeting.
- Background shall be Type VII, VIII, or IX (prismatic) fluorescent orange retroreflective sheeting.

LETTER POSITIONS

Letter spacings are to start of next letter

	W	.	B	U	R	N	S	V	I	L	L	E									Series/Size Text Length	
	106	121	24	75	102	107	102	102	93	108	44	91	91	77	106							C 2000 1137
		C	H	U	R	C	H		C	R	E	E	K									C 2000 1162
		94	105	107	107	100	105	84	75	105	102	94	94	84	94							C 2000 396
		R	O	A	D																	
	477	100	101	111	84	477																

FILENAME: R-2519A\_Sgn\_SGN\_workzone

NORTH CAROLINA D.O.T. SIGN DETAIL

12-MAR-2010 08:41  
 R:\Traffic\Sign\Signing\CADD\Sign Designs\R-2519A\_Sgn\_SGN\_workzone.dgn  
 dibeard

APPROVED:	DATE: 3/11/10	<b>SPECIAL SIGN DESIGN</b>	REVISIONS
SEAL	SCALE: NONE		
	DATE: 3/12/10		
	DWG. BY: DHB		
	DESIGN BY: DHB		
	REVIEWED BY: AIA		



PROJ. REFERENCE NO.	SHEET NO.
R-2519A	SD-2

SIGN NUMBER: SP10073      BACKG COLOR: Fluorescent Orange  
 TYPE: STATIONARY      COPY COLOR: Black  
 QUANTITY: SEE PLANS


SYMBOL	X	Y	WID	HT

SIGN WIDTH: 900mm  
 HEIGHT: 610mm  
 TOTAL AREA: 0.5 Sq.m

BORDER TYPE: INSET  
 RECESS: 10mm  
 WIDTH: 15mm  
 RADII: 40mm

NO. Z BARS:      MAT'L: 0.080" (2.0 mm) ALUMINUM  
 LENGTH:      0.079" (2.0 mm) COMPOSITE

DESIGN BY: D. Beard      CHECKED BY:  
 PROJECT ID: R-2519A      DIV: 13      DATE: Mar 11, 2010

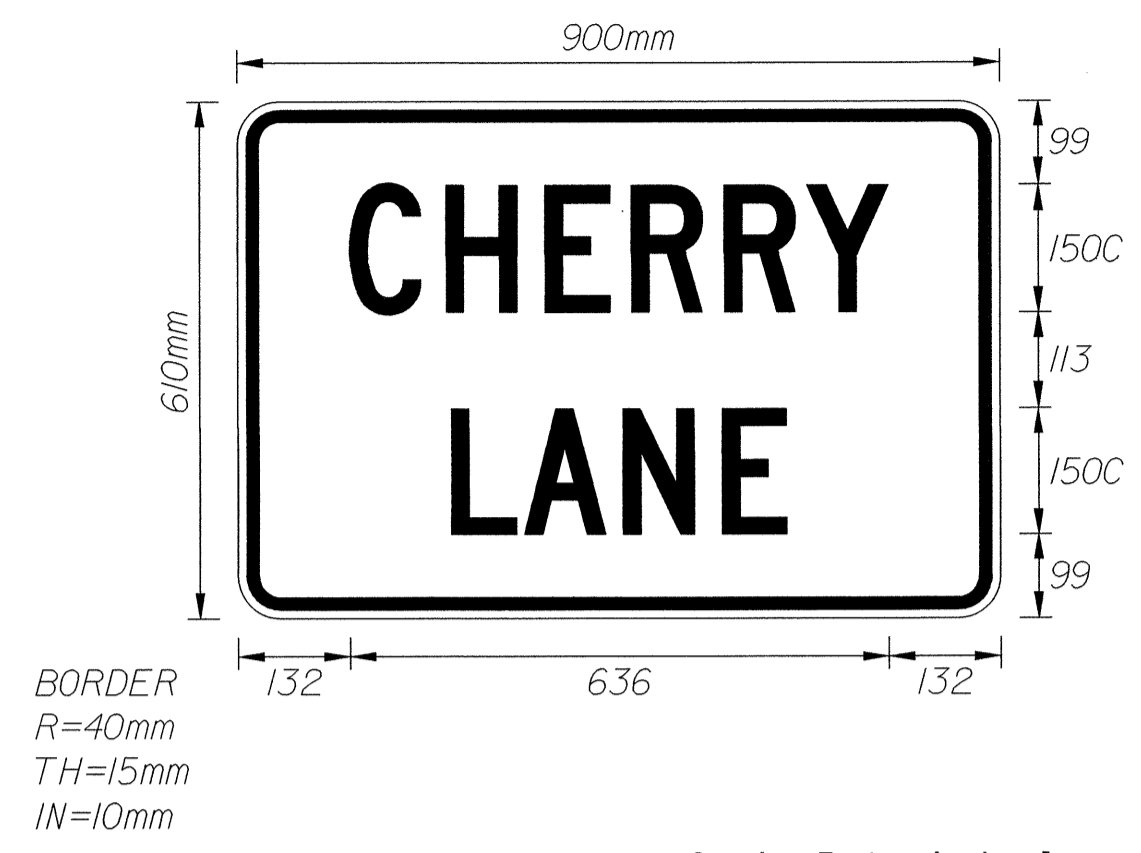

USE NOTES: 1,2

- Legend and border shall be direct applied black non-reflective sheeting.
- Background shall be Type VII, VIII, or IX (prismatic) fluorescent orange retroreflective sheeting.

LETTER POSITIONS

Letter spacings are to start of next letter

	C	H	E	R	R	Y												Series/Size
																		Text Length
	132	114	117	102	109	97	96	132										C 2000
																		636
																		C 2000
	252	86	117	117	77	252												396

FILENAME: R-2519A\_Sgn\_SGN\_workzone      NORTH CAROLINA D.O.T. SIGN DETAIL

SIGN NUMBER: SP10074      BACKG COLOR: Fluorescent Orange  
 TYPE: STATIONARY      COPY COLOR: Black  
 QUANTITY: SEE PLANS


SYMBOL	X	Y	WID	HT

SIGN WIDTH: 900mm  
 HEIGHT: 610mm  
 TOTAL AREA: 0.5 Sq.m

BORDER TYPE: INSET  
 RECESS: 10mm  
 WIDTH: 15mm  
 RADII: 40mm

NO. Z BARS:      MAT'L: 0.080" (2.0 mm) ALUMINUM  
 LENGTH:      0.079" (2.0 mm) COMPOSITE

DESIGN BY: D. Beard      CHECKED BY:  
 PROJECT ID: R-2519A      DIV: 13      DATE: Mar 11, 2010

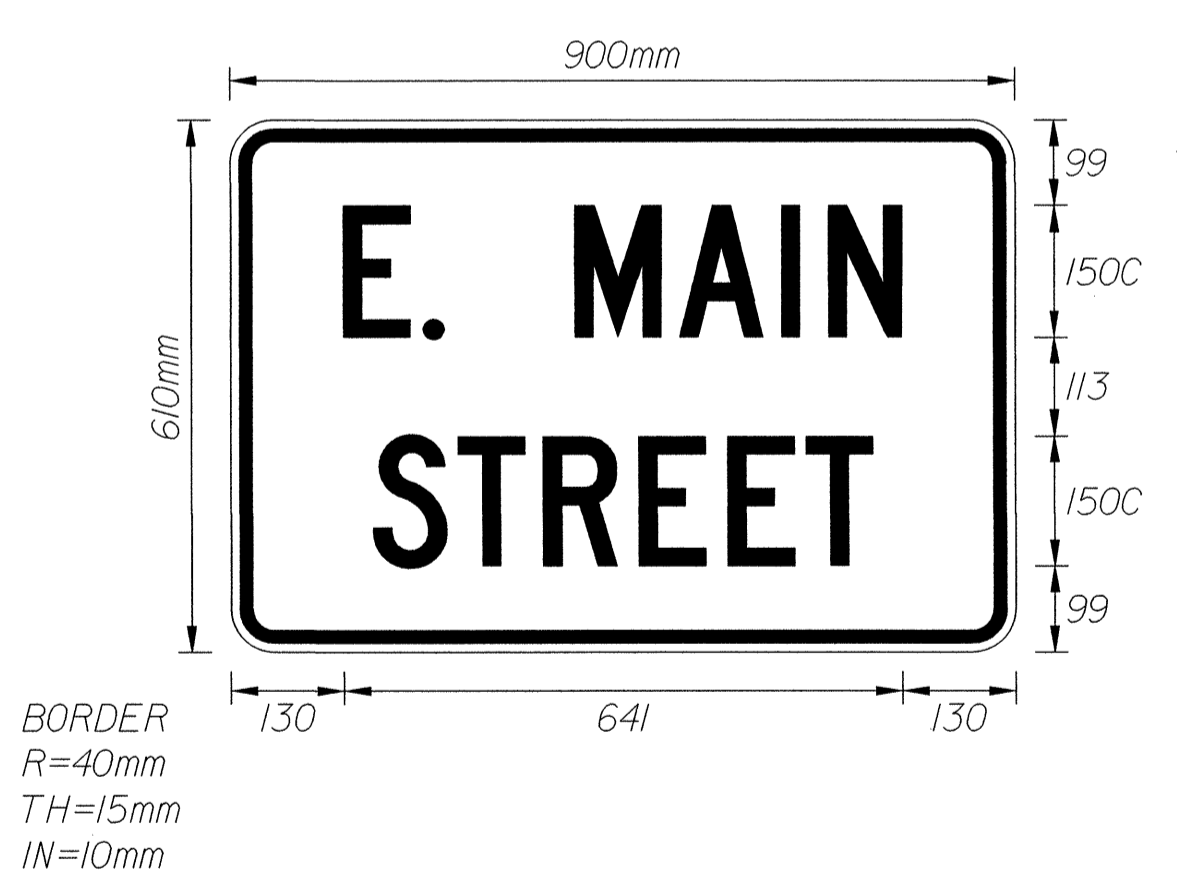

USE NOTES: 1,2

- Legend and border shall be direct applied black non-reflective sheeting.
- Background shall be Type VII, VIII, or IX (prismatic) fluorescent orange retroreflective sheeting.

LETTER POSITIONS

Letter spacings are to start of next letter

	E	.	M	A	I	N												Series/Size
																		Text Length
	130	92	24	150	120	117	54	84	130									C 2000
																		641
																		C 2000
	164	98	98	110	102	90	77	164										573

FILENAME: R-2519A\_Sgn\_SGN\_workzone      NORTH CAROLINA D.O.T. SIGN DETAIL

APPROVED: *[Signature]* DATE: 3/11/10

SEAL

**SPECIAL SIGN DESIGN**

SCALE: NONE  
 DATE: 3/12/10  
 DWG. BY: DHB  
 DESIGN BY: DHB  
 REVIEWED BY: AIA

REVISIONS	

CADD FILE

12-MAR-2010 09:30  
 R:\tr\off\signing\CADD\Sign Designs\R-2519A\_Sgn\_SGN\_workzone.dgn  
 dbeard



PROJ. REFERENCE NO.	SHEET NO.
R-2519A	SD-3

SIGN NUMBER: SP10075      BACKG COLOR: Fluorescent Orange  
 TYPE: STATIONARY      COPY COLOR: Black  
 QUANTITY: SEE PLANS

SYMBOL	X	Y	WID	HT

SIGN WIDTH: 1200mm  
 HEIGHT: 900mm  
 TOTAL AREA: 1.1 Sq.m

BORDER TYPE: INSET  
 RECESS: 15mm  
 WIDTH: 25mm  
 RADII: 60mm

NO. Z BARS:      MAT'L: 1.25" (3.2 mm) ALUMINUM  
 LENGTH:      0.079" (2.0 mm) COMPOSITE

DESIGN BY: D. Beard      CHECKED BY:  
 PROJECT ID: R-2519A      DIV: 13      DATE: Mar 11, 2010

BORDER  
 R=60mm  
 TH=25mm  
 IN=15mm

Spacing Factor is 1 unless specified otherwise

USE NOTES: 1,2

- Legend and border shall be direct applied black non-reflective sheeting.
- Background shall be Type VII, VIII, or IX (prismatic) fluorescent orange retroreflective sheeting.

LETTER POSITIONS

Letter spacings are to start of next letter												Series/Size
												Text Length
	L	O	W	E	R							C 2000
339	95	107	135	102	84	339						522
	G	E	O	R	G	E	S					C 2000
235	114	99	119	107	114	95	84	235				731
	F	O	R	K		R	O	A	D			C 2000
152	95	119	110	84	75	107	107	117	84	152		896

FILENAME: R-2519A\_Sgn\_SGN\_workzone      NORTH CAROLINA D.O.T. SIGN DETAIL

SIGN NUMBER: SP10076      BACKG COLOR: Fluorescent Orange  
 TYPE: STATIONARY      COPY COLOR: Black  
 QUANTITY: SEE PLANS

SYMBOL	X	Y	WID	HT

SIGN WIDTH: 900mm  
 HEIGHT: 900mm  
 TOTAL AREA: 0.8 Sq.m

BORDER TYPE: INSET  
 RECESS: 15mm  
 WIDTH: 25mm  
 RADII: 60mm

NO. Z BARS:      MAT'L: 0.080" (2.0 mm) ALUMINUM  
 LENGTH:      0.079" (2.0 mm) COMPOSITE

DESIGN BY: D. Beard      CHECKED BY:  
 PROJECT ID: R-2519A      DIV: 13      DATE: Mar 08, 2010

BORDER  
 R=60mm  
 TH=25mm  
 IN=15mm

Spacing Factor is 1 unless specified otherwise

USE NOTES: 1,2

- Legend and border shall be direct applied black non-reflective sheeting.
- Background shall be Type VII, VIII, or IX (prismatic) fluorescent orange retroreflective sheeting.

LETTER POSITIONS

Letter spacings are to start of next letter												Series/Size
												Text Length
	B	E	A	R								C 2000
250	110	90	117	84	250							401
	W	A	L	L	O	W						C 2000
124	123	117	98	95	107	114	124					653
	R	O	A	D								C 2000
243	107	107	117	84	243							414

FILENAME: R-2519A\_Sgn\_SGN\_workzone      NORTH CAROLINA D.O.T. SIGN DETAIL

APPROVED: *[Signature]* DATE: 3/11/10

SEAL

**SPECIAL SIGN DESIGN**

SCALE: NONE  
 DATE: 3/12/10  
 DWG. BY: DHB  
 DESIGN BY: DHB  
 REVIEWED BY: AIA

REVISIONS


DIVISION OF HIGHWAY TRANSPORTATION

CADD FILE

12-MAR-2010 09:30  
 R:\Traffic\Signing\CADD\Sign\_Designs\R-2519A\_Sgn\_SGN\_workzone.dgn  
 dbeard AT WZT0244736