


**STATE OF NORTH CAROLINA  
DEPARTMENT OF TRANSPORTATION**

TIP NO. R-2611	SHEET NO. SIGN-1
APPROVED: <i>[Signature]</i>	
DATE: 5/19/11	
SEAL 	

**T.I.P.: R-2611**

**SIGNING PLAN  
GUILFORD COUNTY**

**LOCATION: SR 1008 (WEST MARKET STREET) FROM WEST OF SR 2007  
(BUNKER HILL RD.) AT COLFAX TO NC 68 IN GREENSBORO**

**ROADWAY STANDARD DRAWING**

THE FOLLOWING ROADWAY STANDARDS AS APPEAR IN "ROADWAY STANDARD DRAWINGS" - PROJECT SERVICES UNIT - N.C. DEPARTMENT OF TRANSPORTATION - RALEIGH, N.C., DATED JULY 2006 ARE APPLICABLE TO THIS PROJECT AND BY REFERENCE HEREBY ARE CONSIDERED A PART OF THESE PLANS:

STD. NO.	TITLE
901.50	ARROWS AND SHIELDS
901.70	SIGN STRINGERS AND SUPPORT SPACING
904.10	ORIENTATION OF GROUND MOUNTED SIGNS
904.50	MOUNTING OF TYPE 'D', 'E' AND 'F' SIGNS ON 'U' CHANNEL POSTS

**PROJECT NOTES**

- DISPOSAL OF SIGN, D, E OR F
- DISPOSAL OF SIGN SYSTEM, U-CHANNEL
- RELOCATE SIGN, TYPE D
- RELOCATE SIGN, TYPE E
- DISPOSAL OF SUPPORT, U-CHANNEL

**GENERAL NOTES**

- SIGNS FURNISHED BY STATE
- ALL TYPE 'D' SIGNS SHALL BE MOUNTED ON TWO U-CHANNEL POSTS UNLESS OTHERWISE INDICATED ON THE PLANS.
- IF REMOVAL OR RELOCATION OF SIGNS ON PRIVATE STREET (NON-STATE MAINTAINED) IS REQUIRED DUE TO CONSTRUCTION, THE CONTRACTOR SHALL INFORM THE ENGINEER. THE WORK WILL BE COMPLETED BY OTHERS.
- SIGNING PLANS DO NOT INCLUDE TEMPORARY CONSTRUCTION SIGNING. SEE TRAFFIC CONTROL PLANS.
- WHEN NOT STATIONED OR DIMENSIONED ON PLANS, ALL 'E' AND 'F' SIGNS SHALL BE FIELD LOCATED BY THE ENGINEER
- ALL EXISTING SIGNS ON "U" CHANNEL POST WITHIN THE PROJECT LIMITS SHALL BE REMOVED AND DISPOSED OF UNLESS OTHERWISE NOTED ON PLANS.
- WHEN EXISTING SIGNS ARE REMOVED AND INSTALLED ON NEW SUPPORTS, THE RE-ERECTION SHALL IMMEDIATELY FOLLOW THE REMOVAL.
- THE BACKGROUND FOR TYPE E & F SIGNS SHALL BE TYPE C REFLECTIVE SHEETING.

**SUMMARY OF QUANTITIES**


ITEM NO.		ITEM DESCRIPTION	QUANTITY	UNIT
DESC. NO.	SECT. NO.			
4072000000	903	SUPPORTS, 3 LB STEEL U-CHANNEL	4517	L.F.
4096000000	904	SIGN ERECTION, TYPE D	8	EA.
4102000000	904	SIGN ERECTION, TYPE E	159	EA.
4108000000	904	SIGN ERECTION, TYPE F	9	EA.
4116100000	904	SIGN ERECTION, RELOCATE SIGN TYPE D	9	EA.
4116100000	904	SIGN ERECTION, RELOCATE SIGN TYPE E	11	EA.
4155000000	907	DISPOSAL OF SIGN SYSTEM, U-CHANNEL	122	EA.
4192000000	907	DISPOSAL OF SUPPORT, U-CHANNEL	20	EA.

**INDEX**

SHEET NO.	DESCRIPTION
SIGN-1	TITLE SHEET
SIGN-2A-2B	SIGN DESIGNS
SIGN-3A-3B	E AND F SHEETS
SIGN-4-10	EXISTING SIGNING
SIGN-11-17	PROPOSED SIGNING

PLAN PREPARED BY: N.C.D.O.T. SIGNING AND DELINEATION UNIT

Susan Kunz SIGNING & DELINEATION REGIONAL ENGINEER  
James Hambright SIGNING & DELINEATION PROJECT DESIGN ENGINEER

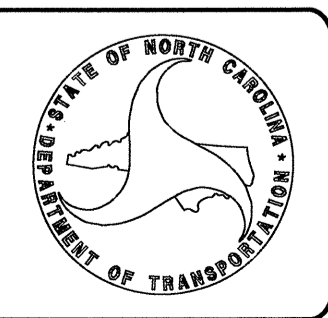

R:\MAY-2011\1134 T.I.P. Projects\RY2611\Traffic\Signing\CADD\Signing Layout Plans\Title Sheet.dgn  
Hambright AL 11/24/11



SIGN NUMBER: 301  
TYPE: D  
QUANTITY: 1  
SIGN WIDTH: 8'-0"  
HEIGHT: 3'-0"  
TOTAL AREA: 24.0 Sq.Ft.  
BORDER TYPE: FLUSH  
RECESS: 0"  
WIDTH: 1"  
RADIUS: 6"  
NO. Z BARS:  
LENGTH:

BACKG COLOR: Green/Green  
COPY COLOR: White

SYMBOL	X	Y	WID	HT
ARUP	10	20.6	8	12
ARUP	7	5.1	8	12

MAT'L: 0.125" (3.2 mm) ALUMINUM

DESIGN BY: J. Hambright  
PROJECT: R-2611  
CHECKED BY: S. KUNZ  
DIV: 7  
DATE: May 10, 2011

BORDER R=6" TH=1"

NOTES:  
1. Legend and border shall be direct applied Grade C sheeting.  
2. Background shall be Grade C reflective sheeting.

LETTER POSITIONS

Letter spacings are to start of next letter

	O	a	k	R	i	d	g	e		Spacing Factor	Series/Size Text Length
26	8	7.7	5.3	8	8.1	3.5	7.1	7.1	5.3	10	.75 EM 2000 60.1
27	8.4	3.3	7.5	5.3	8	7.3	7.2	3.8	7	4.2	.70 EM 2000 62

FILENAME: Proposed signs  
NORTH CAROLINA D.O.T. SIGN DETAIL

SIGN NUMBER: 302  
TYPE: D  
QUANTITY: 1  
SIGN WIDTH: 8'-0"  
HEIGHT: 3'-0"  
TOTAL AREA: 24.0 Sq.Ft.  
BORDER TYPE: FLUSH  
RECESS: 0"  
WIDTH: 1"  
RADIUS: 6"  
NO. Z BARS:  
LENGTH:

BACKG COLOR: Green/Green  
COPY COLOR: White

SYMBOL	X	Y	WID	HT
ARUP	7.3	20.6	8	12
ARUP	8	5.1	8	12

MAT'L: 0.125" (3.2 mm) ALUMINUM

DESIGN BY: J. Hambright  
PROJECT: R-2611  
CHECKED BY: S. KUNZ  
DIV: 7  
DATE: May 10, 2011

BORDER R=6" TH=1"

NOTES:  
1. Legend and border shall be direct applied Grade C sheeting.  
2. Background shall be Grade C reflective sheeting.

LETTER POSITIONS

Letter spacings are to start of next letter

	G	r	e	e	n	s	b	o	r	o		Spacing Factor	Series/Size Text Length
23.3	8.3	4.9	6.6	7.1	7	7.1	6.6	7.3	4.9	5.4	7.3	.75 EM 2000 65.3	
28	8	7.7	5.3	8	8.1	3.5	7.1	7.1	5.3	8		.75 EM 2000 60.1	

FILENAME: Proposed signs  
NORTH CAROLINA D.O.T. SIGN DETAIL

SIGN NUMBER: 303  
TYPE: D  
QUANTITY: 1  
SIGN WIDTH: 8'-0"  
HEIGHT: 3'-0"  
TOTAL AREA: 24.0 Sq.Ft.  
BORDER TYPE: FLUSH  
RECESS: 0"  
WIDTH: 1"  
RADIUS: 6"  
NO. Z BARS:  
LENGTH:

BACKG COLOR: Green/Green  
COPY COLOR: White

SYMBOL	X	Y	WID	HT
ARUP	9	20.6	8	12
ARUP	76	5.1	8	12

MAT'L: 0.125" (3.2 mm) ALUMINUM

DESIGN BY: J. Hambright  
PROJECT: R-2611  
CHECKED BY: S. KUNZ  
DIV: 7  
DATE: May 10, 2011

BORDER R=6" TH=1"

NOTES:  
1. Legend and border shall be direct applied Grade C sheeting.  
2. Background shall be Grade C reflective sheeting.

LETTER POSITIONS

Letter spacings are to start of next letter

	H	i	g	h	P	o	i	n	t		Spacing Factor	Series/Size Text Length
25	8.4	3.3	7.5	5.3	8	7.3	7.2	3.8	7	4.2	9	.70 EM 2000 62
8	8	7.7	5.3	8	8.1	3.5	7.1	7.1	5.3	28		.75 EM 2000 60.1

FILENAME: Proposed signs  
NORTH CAROLINA D.O.T. SIGN DETAIL

I:\MAY-2011\17:37  
 J:\IPPO\electrical\2611\Traffic\Sign\CAD\Sign Designs\Proposed signs.dgn  
 J:\IPPO\electrical\2611\Traffic\Sign\CAD\Sign Designs\Proposed signs.dgn  
 J:\IPPO\electrical\2611\Traffic\Sign\CAD\Sign Designs\Proposed signs.dgn



**SIGN NUMBER:** 304      **BACKG COLOR:** Green/Green  
**TYPE:** D      **COPY COLOR:** White

**DESIGN BY:** J. Hambricht      **CHECKED BY:** S. KUNZ      **DATE:** May 10, 2011  
**PROJECT:** R-2611      **DIV:** 7

SYMBOL	X	Y	WID	HT
ARUP	20.4	20.6	8	12
ARUP	77	5.1	8	12

**SIGN WIDTH:** 8'-0"  
**HEIGHT:** 3'-0"  
**TOTAL AREA:** 24.0 Sq.Ft.

**BORDER TYPE:** FLUSH  
**RECESS:** 0"  
**WIDTH:** 1"  
**RADII:** 6"

**MAT'L:** 0.125" (3.2 mm) ALUMINIUM

**NO. Z BARS:**  
**LENGTH:**

**NOTES:**

- Legend and border shall be direct applied Grade C sheeting.
- Background shall be Grade C reflective sheeting.

**LETTER POSITIONS**

Letter spacings are to start of next letter													Spacing Factor	Series/Size Text Length
C	o	l	f	a	x								1	EM 2000 39.2
36.4	8	7.9	4	5.1	7.8	6.4	20.4							
H	i	g	h	P	o	i	n	t					.70	EM 2000 62
7	8.4	3.3	7.5	5.3	8	7.3	7.2	3.8	7	4.2	27			

FILENAME: Proposed signs      NORTH CAROLINA D.O.T. SIGN DETAIL

**SIGN NUMBER:** 305,306      **BACKG COLOR:** Green  
**TYPE:** D      **COPY COLOR:** White

**DESIGN BY:** J. Hambricht      **CHECKED BY:** S. KUNZ      **DATE:** Apr 27, 2011  
**PROJECT ID:** R-2611      **DIV:** 7

SYMBOL	X	Y	WID	HT
ARUP	43.2	6	6	9

**SIGN WIDTH:** 5'-0"  
**HEIGHT:** 1'-6"  
**TOTAL AREA:** 7.5 Sq.Ft.

**BORDER TYPE:** FLUSH  
**RECESS:** 0"  
**WIDTH:** 0.75"  
**RADII:** 3"

**MAT'L:** 0.125" (3.2 mm) ALUMINIUM

**NO. Z BARS:**  
**LENGTH:**

**NOTES:**

- Legend and border shall be direct applied Grade C sheeting.
- Background shall be Grade C reflective sheeting.

**LETTER POSITIONS**

Letter spacings are to start of next letter													Spacing Factor	Series/Size Text Length
C	o	l	f	a	x								1	EM 2000 29.4
7.8	6	5.9	3	3.8	5.8	4.8	22.8							

FILENAME: Proposed signs      NORTH CAROLINA D.O.T. SIGN DETAIL

**SIGN NUMBER:** 307      **BACKG COLOR:** Green  
**TYPE:** D      **COPY COLOR:** White

**DESIGN BY:** J. Hambricht      **CHECKED BY:** S. KUNZ      **DATE:** May 10, 2011  
**PROJECT ID:** R-2611      **DIV:** 7

SYMBOL	X	Y	WID	HT

**SIGN WIDTH:** 6'-6"  
**HEIGHT:** 2'-6"  
**TOTAL AREA:** 16.3 Sq.Ft.

**BORDER TYPE:** FLUSH  
**RECESS:** 0"  
**WIDTH:** 1"  
**RADII:** 3"

**MAT'L:** 0.125" (3.2 mm) ALUMINIUM

**NO. Z BARS:**  
**LENGTH:**

**NOTES:**

- Legend and border shall be direct applied Grade C sheeting.
- Background shall be Grade C reflective sheeting.

**LETTER POSITIONS**

Letter spacings are to start of next letter													Spacing Factor	Series/Size Text Length
G	r	e	e	n	s	b	o	r	o				.75	EM 2000 65.3
6.3	8.3	4.9	6.6	7.1	7	7.1	6.6	7.3	4.9	5.4	6.3			
C	I	T	Y	L	I	M	I	T					.80	D 2000 39.8
19.1	5.1	1.7	4	6.2	6	4.4	2.1	5.8	1.7	3.7	19.1			

FILENAME: Proposed signs      NORTH CAROLINA D.O.T. SIGN DETAIL

**SIGN NUMBER:** 308      **BACKG COLOR:** Green  
**TYPE:** D      **COPY COLOR:** White

**DESIGN BY:** J. Hambricht      **CHECKED BY:** S. KUNZ      **DATE:** May 10, 2011  
**PROJECT ID:** R-2611      **DIV:** 7

SYMBOL	X	Y	WID	HT

**SIGN WIDTH:** 5'-0"  
**HEIGHT:** 2'-0"  
**TOTAL AREA:** 10.0 Sq.Ft.

**BORDER TYPE:** FLUSH  
**RECESS:** 0"  
**WIDTH:** 0.75"  
**RADII:** 3"

**MAT'L:** 0.125" (3.2 mm) ALUMINIUM

**NO. Z BARS:**  
**LENGTH:**

**NOTES:**

- Legend and border shall be direct applied Grade C sheeting.
- Background shall be Grade C reflective sheeting.

**LETTER POSITIONS**

Letter spacings are to start of next letter													Spacing Factor	Series/Size Text Length
G	r	e	e	n	s	b	o	r	o				.80	EM 2000 49.7
5.2	6.3	3.7	5	5.4	5.4	5	5.6	3.7	4.1	5.2				
C	I	T	Y	L	I	M	I	T					.80	D 2000 26.5
16.7	3.4	1.1	2.7	3.4	4	3	1.4	3.9	1.1	2.5	16.7			

FILENAME: Proposed signs      NORTH CAROLINA D.O.T. SIGN DETAIL


I:\Projects\2011\7137  
 P:\Projects\2011\7137\Traffic\Sign Designs\Proposed signs.dgn  
 JHambricht      AL      11/24/11



APPROVED: *[Signature]*  
 DATE: 5/19/14




401 QUANTITY REQ'D 6

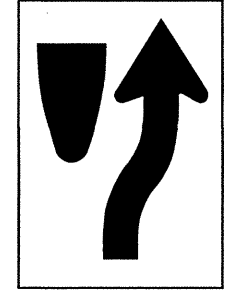

24 X 30  
R4-7

ONE "U" POST PER SIGN

406 QUANTITY REQ'D 2




24 X 8  
S4-3

YELLOW/GREEN REFLECTIVE SHEETING

MOUNT BELOW SIGN #405  
IN 2 INSTALLATIONS


411 QUANTITY REQ'D 4

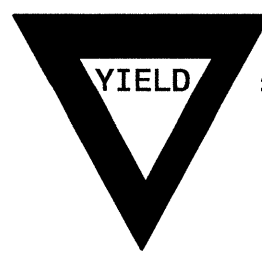

36 X 36 X 36  
R1-2

ONE "U" POST PER SIGN


416 QUANTITY REQ'D 2

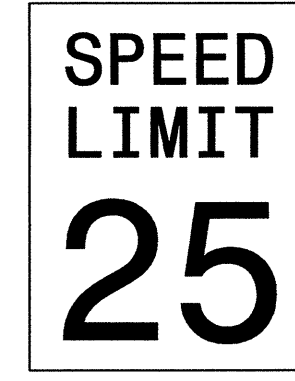

24 X 30  
R2-1

ONE "U" POST PER SIGN


421 QUANTITY REQ'D 22



54 X 18  
R6-1 (L)

TWO "U" POSTS PER SIGN


426 QUANTITY REQ'D 1

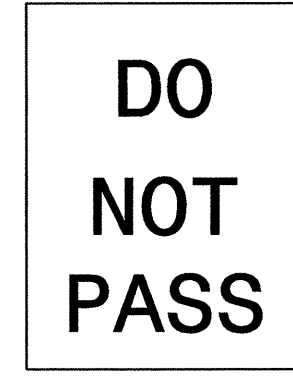

24 X 30  
R4-1

ONE "U" POST PER SIGN


402 QUANTITY REQ'D 6

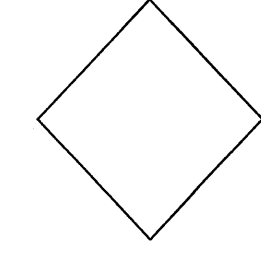

18 X 18  
W23-15

MOUNT BELOW SIGN #401  
IN 6 INSTALLATIONS


407 QUANTITY REQ'D 2

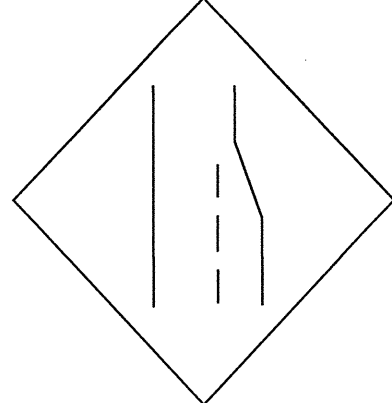

36 X 36  
W4-2(R)

TWO "U" POSTS PER SIGN


412 QUANTITY REQ'D 1

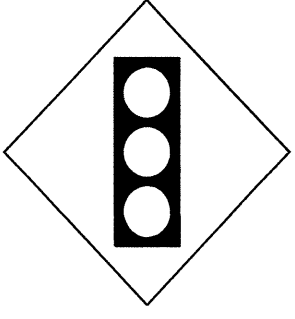

36 X 36  
W3-3

ONE "U" POST PER SIGN


417 QUANTITY REQ'D 2

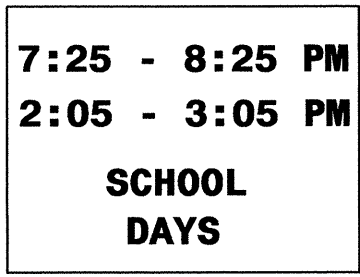

24 X 24  
S4-1a

MOUNT BELOW SIGN #416  
IN 2 INSTALLATIONS


422 QUANTITY REQ'D 2

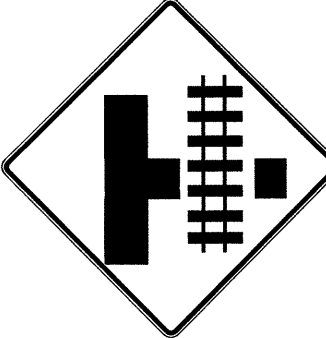

36 X 36  
W10-3

ONE "U" POST PER SIGN


427 QUANTITY REQ'D 1



36 X 36  
W6-1

ONE "U" POST PER SIGN


403 QUANTITY REQ'D 10

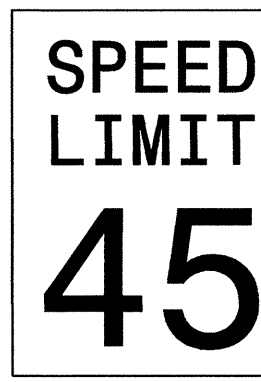

24 X 30  
R2-1

ONE "U" POST PER SIGN


408 QUANTITY REQ'D 1

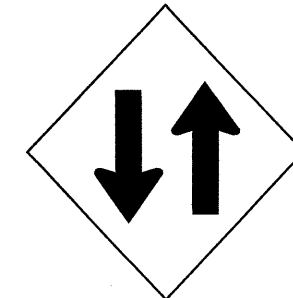

36 X 36  
W6-3

ONE "U" POST PER SIGN


413 QUANTITY REQ'D 20



54 X 18  
R6-1 (R)

TWO "U" POSTS PER SIGN


418 QUANTITY REQ'D 12

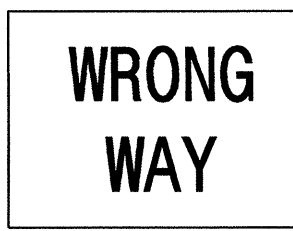

36 X 24  
R5-1a

ONE "U" POST PER SIGN


423 QUANTITY REQ'D 1

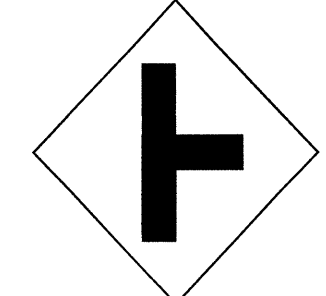

36 X 36  
W2-7

ONE "U" POST PER SIGN


428 QUANTITY REQ'D 1

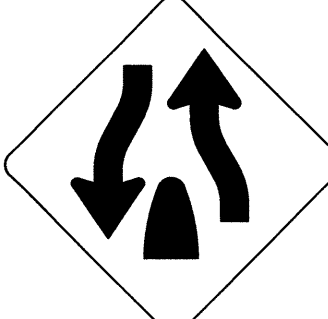

36 X 36  
W6-2

ONE "U" POST PER SIGN

404 QUANTITY REQ'D 2




36 X 36  
S4-5

YELLOW/GREEN REFLECTIVE SHEETING

TWO "U" POSTS PER SIGN


409 QUANTITY REQ'D 6

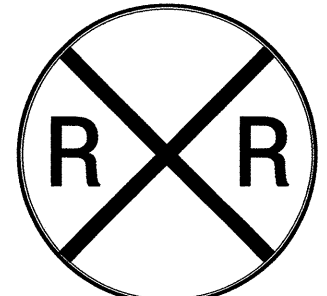

30 X 30  
W10-1

ONE "U" POST PER SIGN


414 QUANTITY REQ'D 22

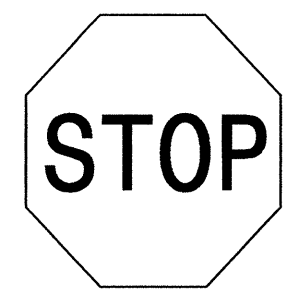

36 X 36  
R1-1

ONE "U" POST PER SIGN


419 QUANTITY REQ'D 6

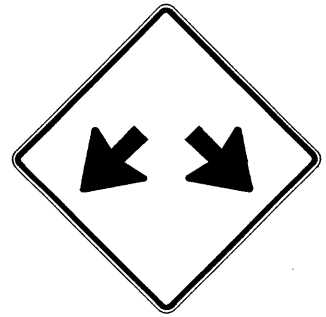

36 X 36  
W7-7

ONE "U" POST PER SIGN

424 QUANTITY REQ'D 2

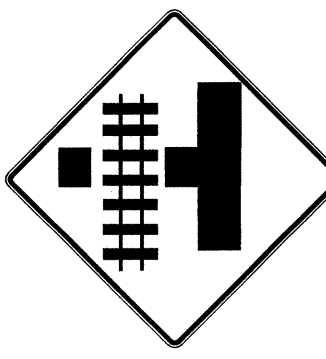

36 X 36  
W10-3

ONE "U" POST PER SIGN

429 QUANTITY REQ'D 1



24 X 18  
W16-2P

MOUNT BELOW SIGN #425  
IN 1 INSTALLATIONS

405 QUANTITY REQ'D 2




24 X 24  
S1-1

YELLOW/GREEN REFLECTIVE SHEETING

ONE "U" POSTS PER SIGN


410 QUANTITY REQ'D 4

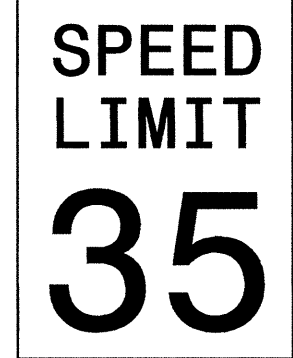

24 X 30  
R2-1

ONE "U" POST PER SIGN

415 QUANTITY REQ'D 2




24 X 8  
S4-3

YELLOW/GREEN REFLECTIVE SHEETING

MOUNT ABOVE SIGN #416  
IN 2 INSTALLATIONS


420 QUANTITY REQ'D 17



30 X 30  
R5-1

ONE "U" POST PER SIGN

425 QUANTITY REQ'D 1



36 X 36  
W9-1

ONE "U" POST PER SIGN


TYPE "E" SIGNS

I8-MAY-2011 17:15  
 P:\TIPR-0\lecs\F\22911\Traffic\Signng\CADD\Signng Layout Plans\Title Sheet.dgn  
 jhambright AI 12247771

APPROVED: *[Signature]*  
 DATE: 5/19/11




501 QUANTITY REQ'D 1

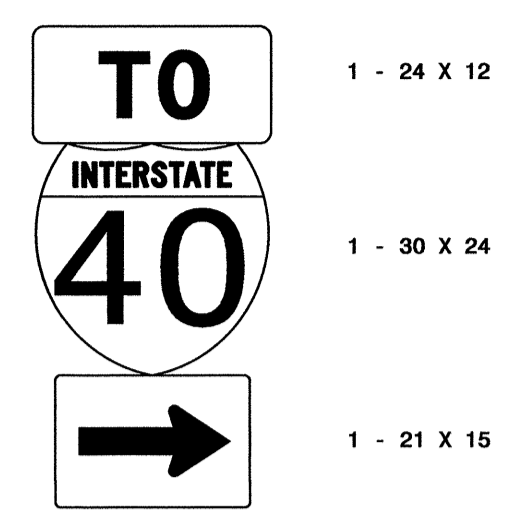


ONE "U" POSTS

505 QUANTITY REQ'D 1

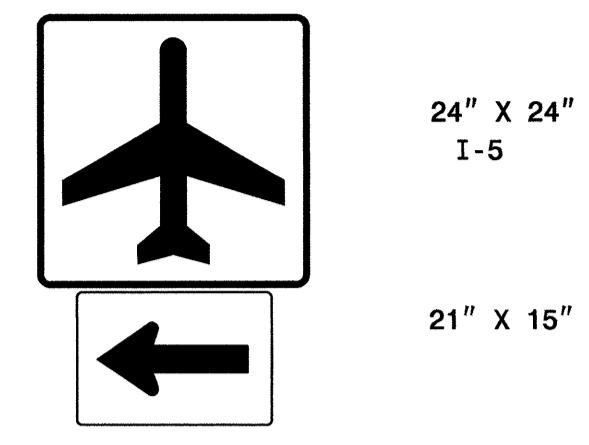


ONE "U" POST PER SIGN

509 QUANTITY REQ'D 1

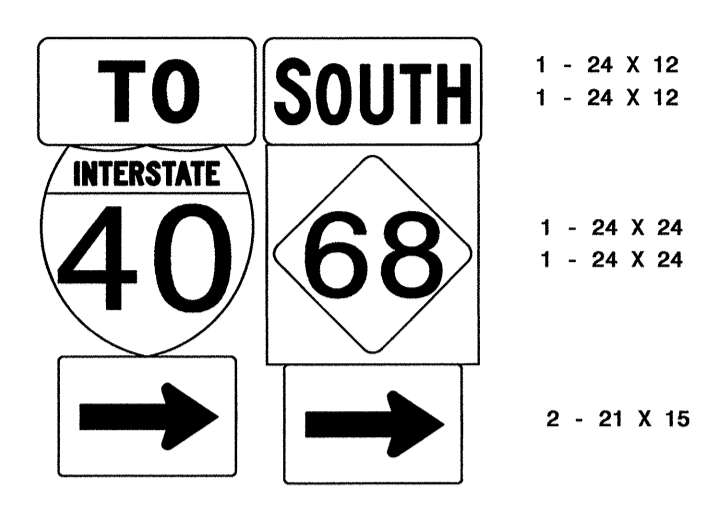


TWO "U" POSTS

502 QUANTITY REQ'D 1

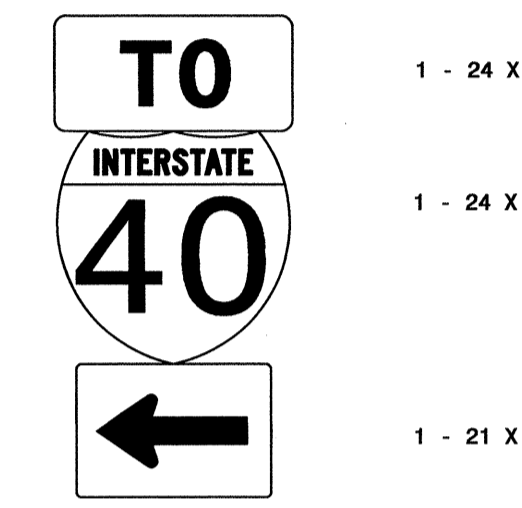


ONE "U" POSTS

506 QUANTITY REQ'D 1

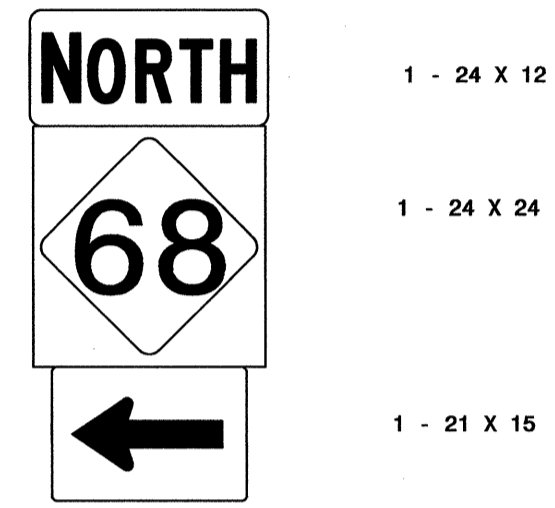


ONE "U" POSTS

503 QUANTITY REQ'D 1

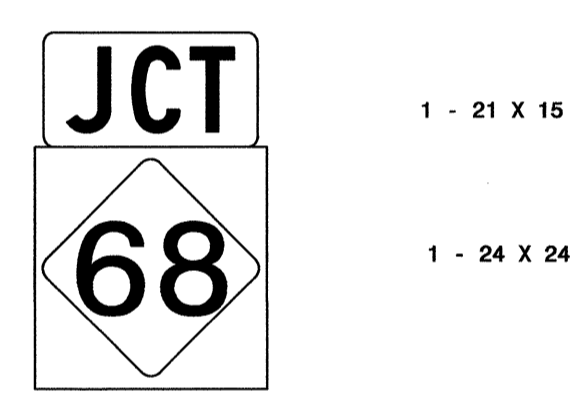


ONE "U" POSTS

507 QUANTITY REQ'D 1

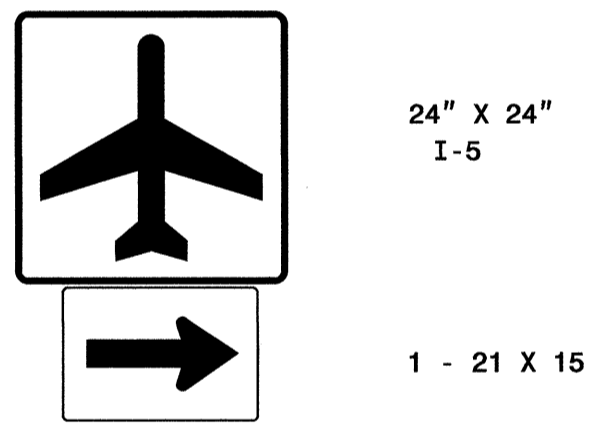


ONE "U" POST PER SIGN

504 QUANTITY REQ'D 1

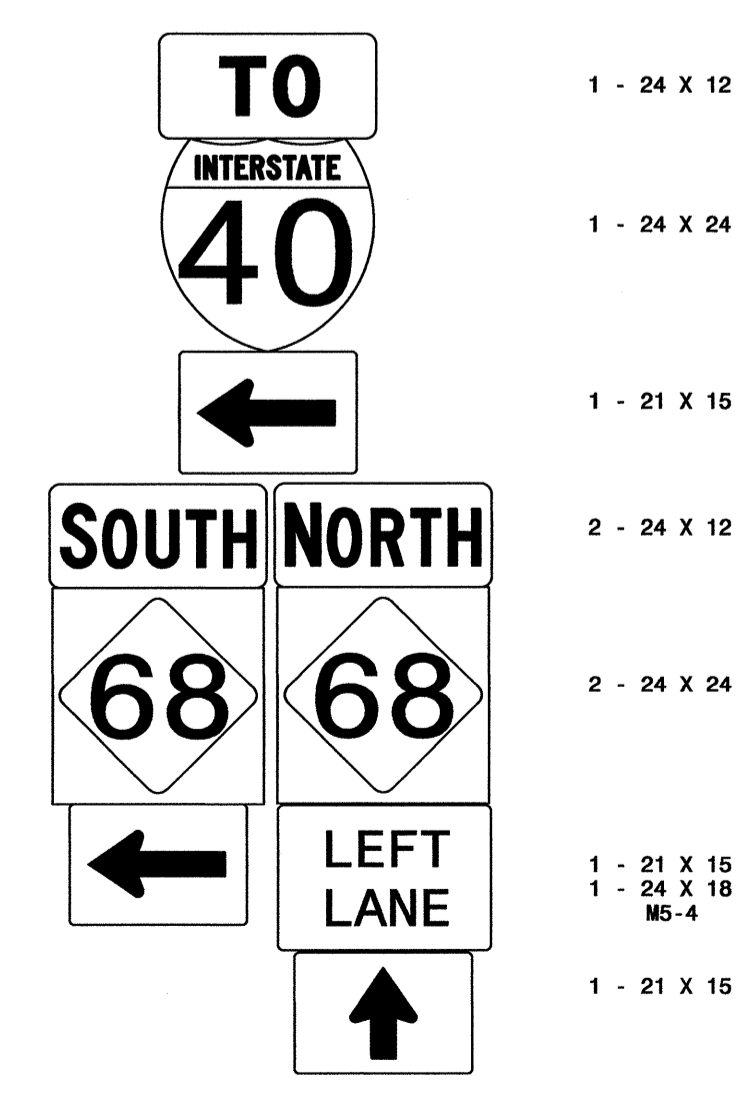

TWO "U" POSTS

508 QUANTITY REQ'D 1

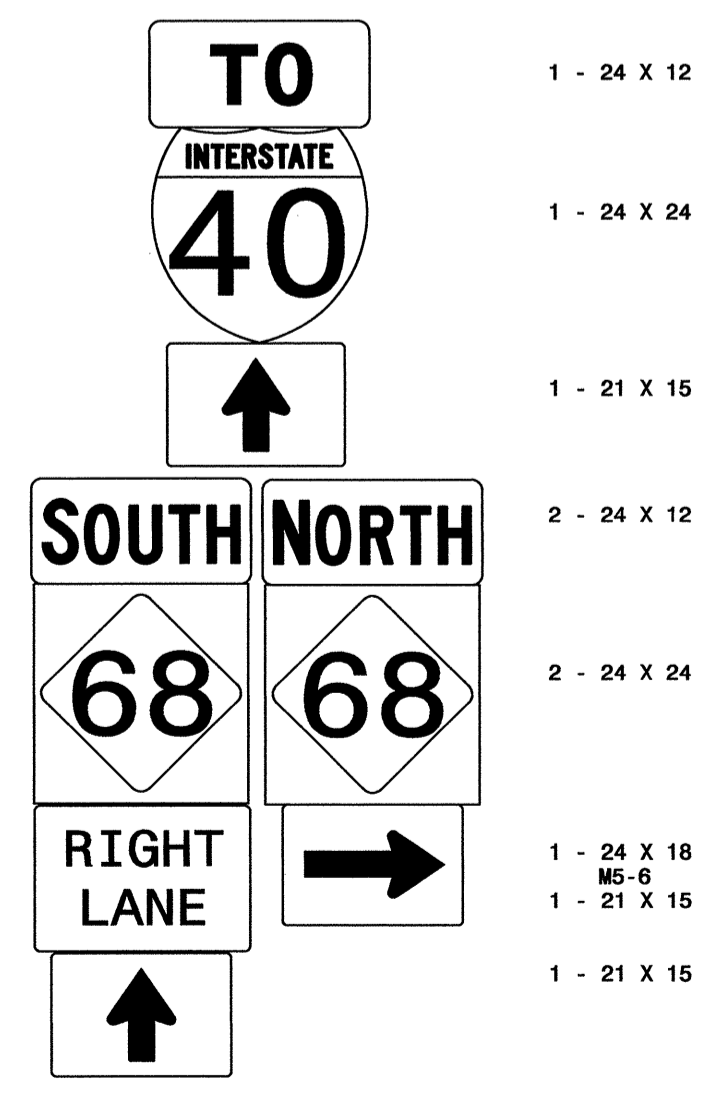


TWO "U" POSTS

TYPE "F" SIGNS

B:\MAY-2011\710  
 F:\TIP\Projects\F2611\Traffic\Signing\CADD\Signing Layout Plans\Title Sheet.dgn  
 jhambright AL 11/24/11


TIP NO. R-2611	SHEET NO. SIGN-4
APPROVED: <i>[Signature]</i>	
DATE: 5/19/11	
SEAL	

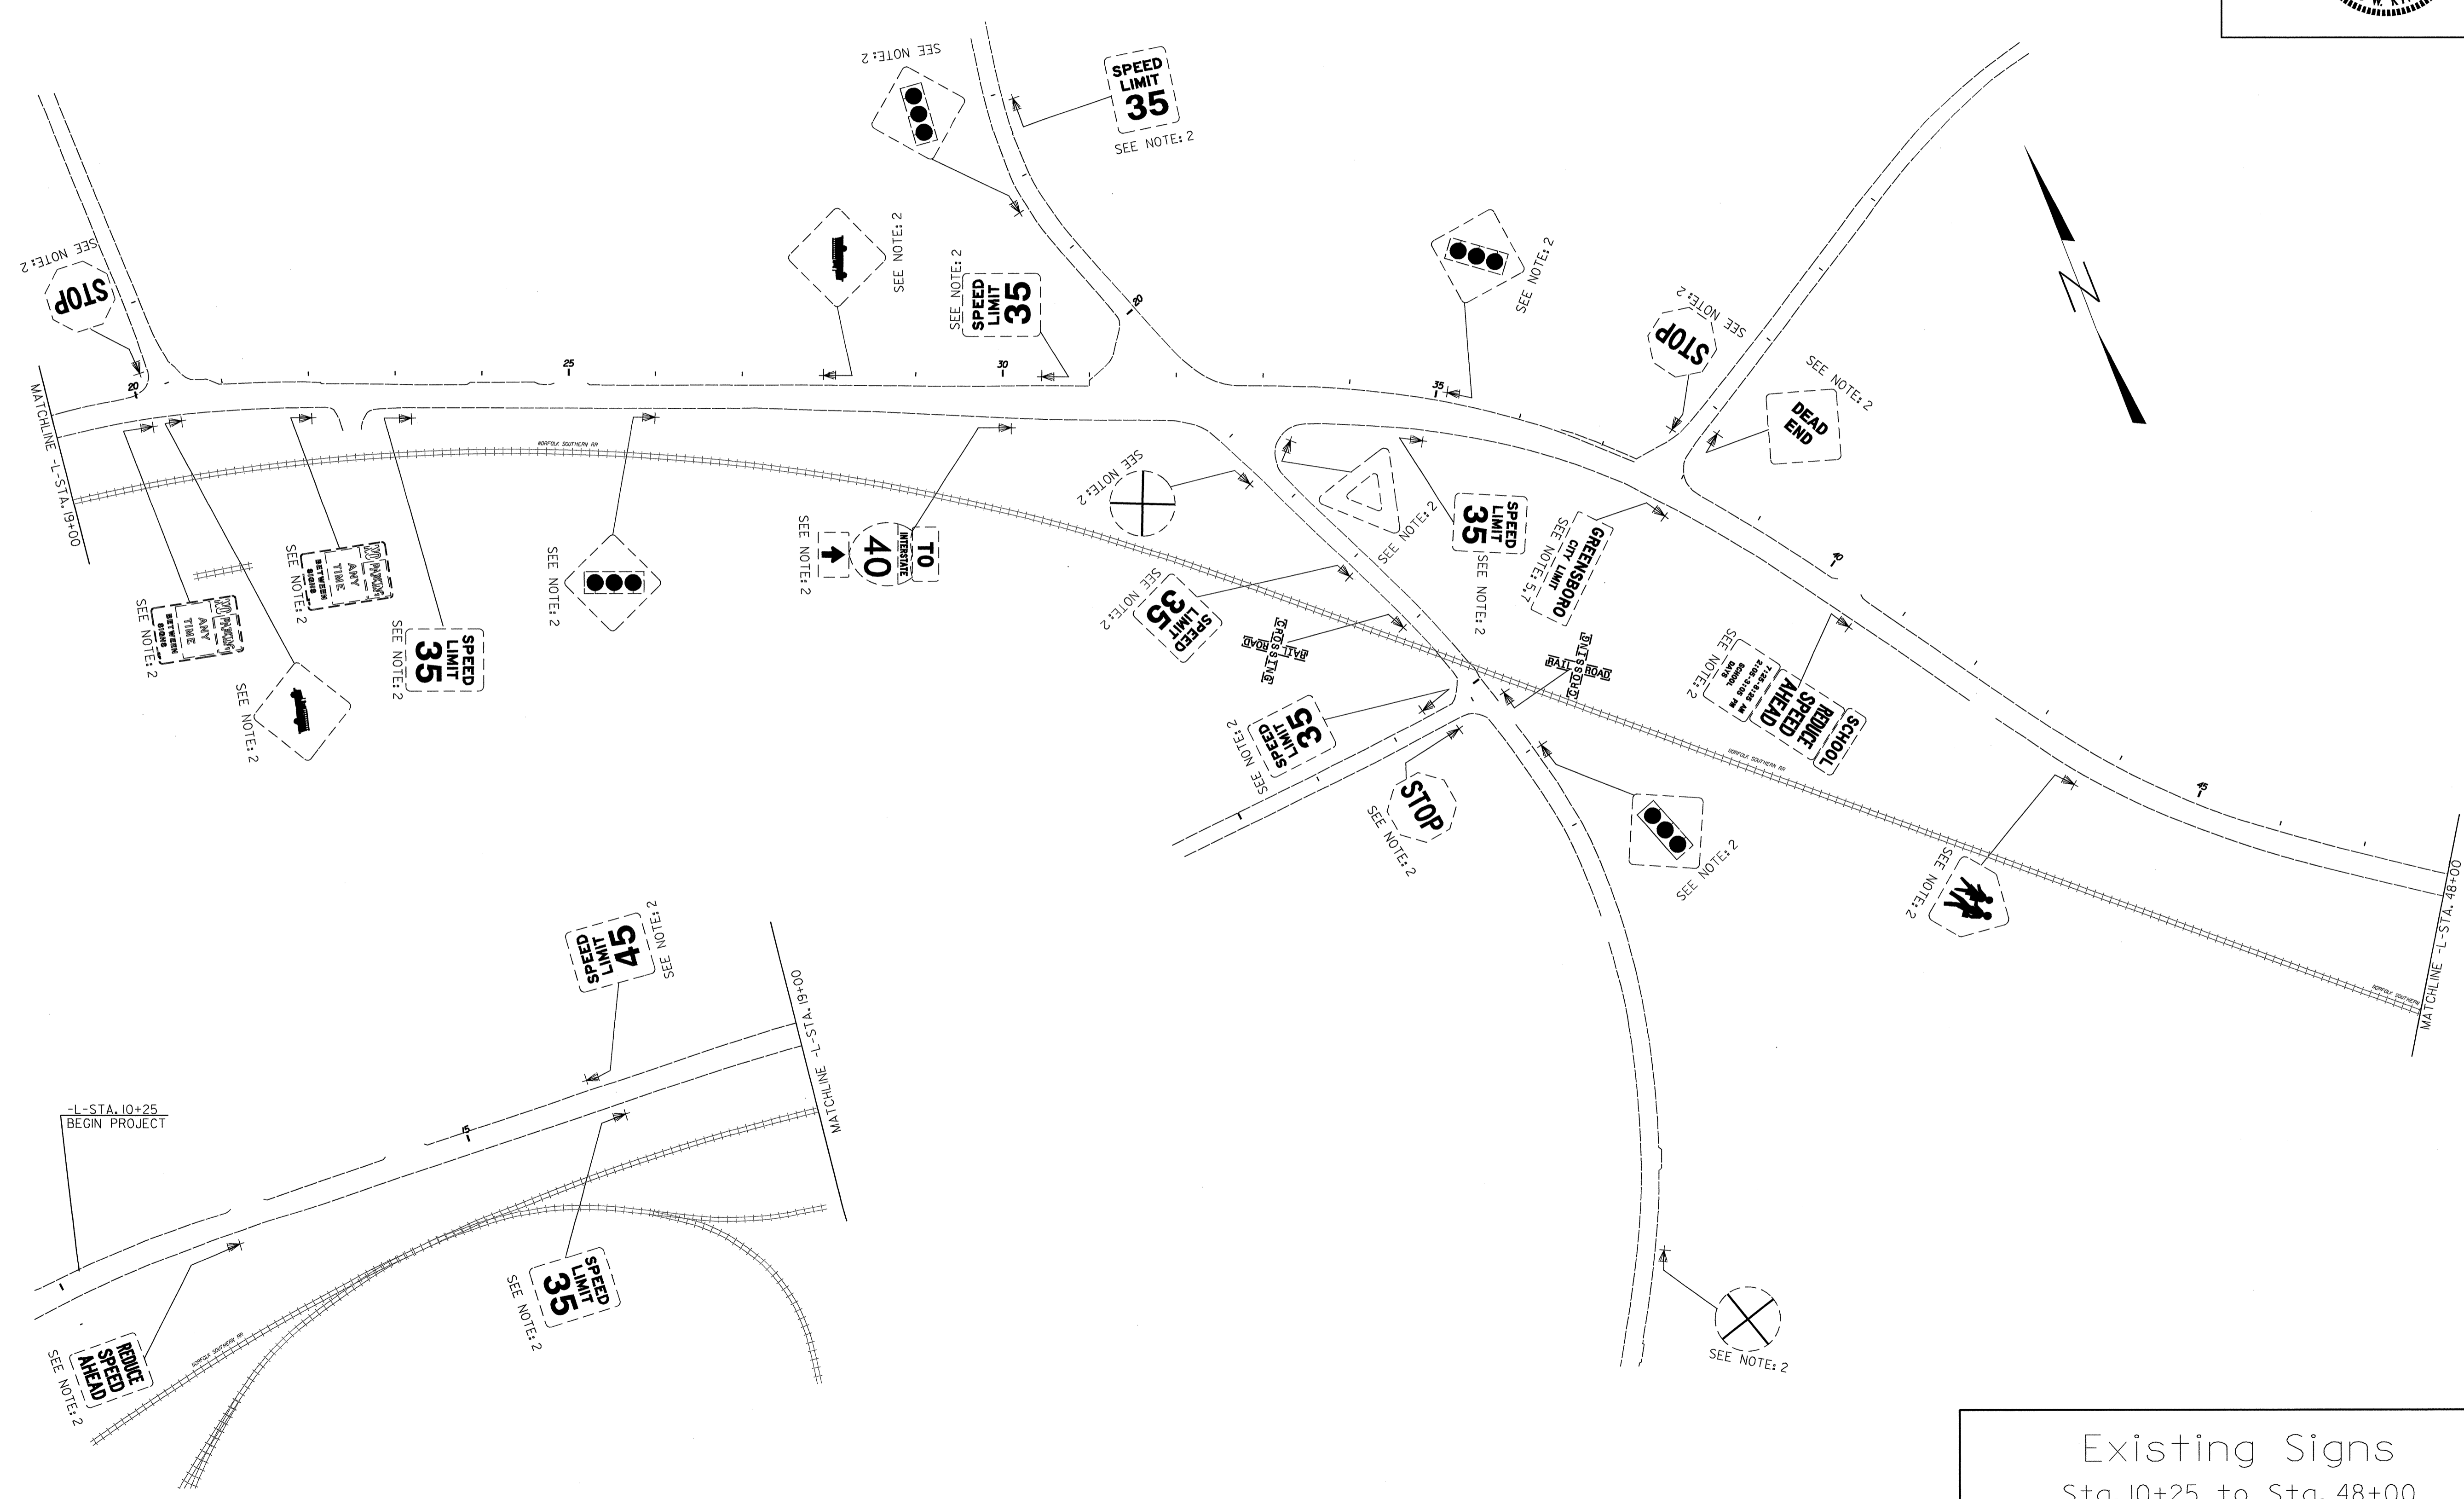

Existing Signs  
Sta. 10+25 to Sta. 48+00

18-MAY-2011 16:48  
 P:\TIP\Projects\R-2611\Traffic\Signing\CADD\Signing Layout Plans\Existing Sign Plan sheets\R-2611-Sgn-SGN\_sh1.dgn  
 jhambright AT 1E24777


TIP NO. R-2611	SHEET NO. SIGN-5
APPROVED: <i>R. W. King</i>	
DATE: 5/19/11	
SEAL	

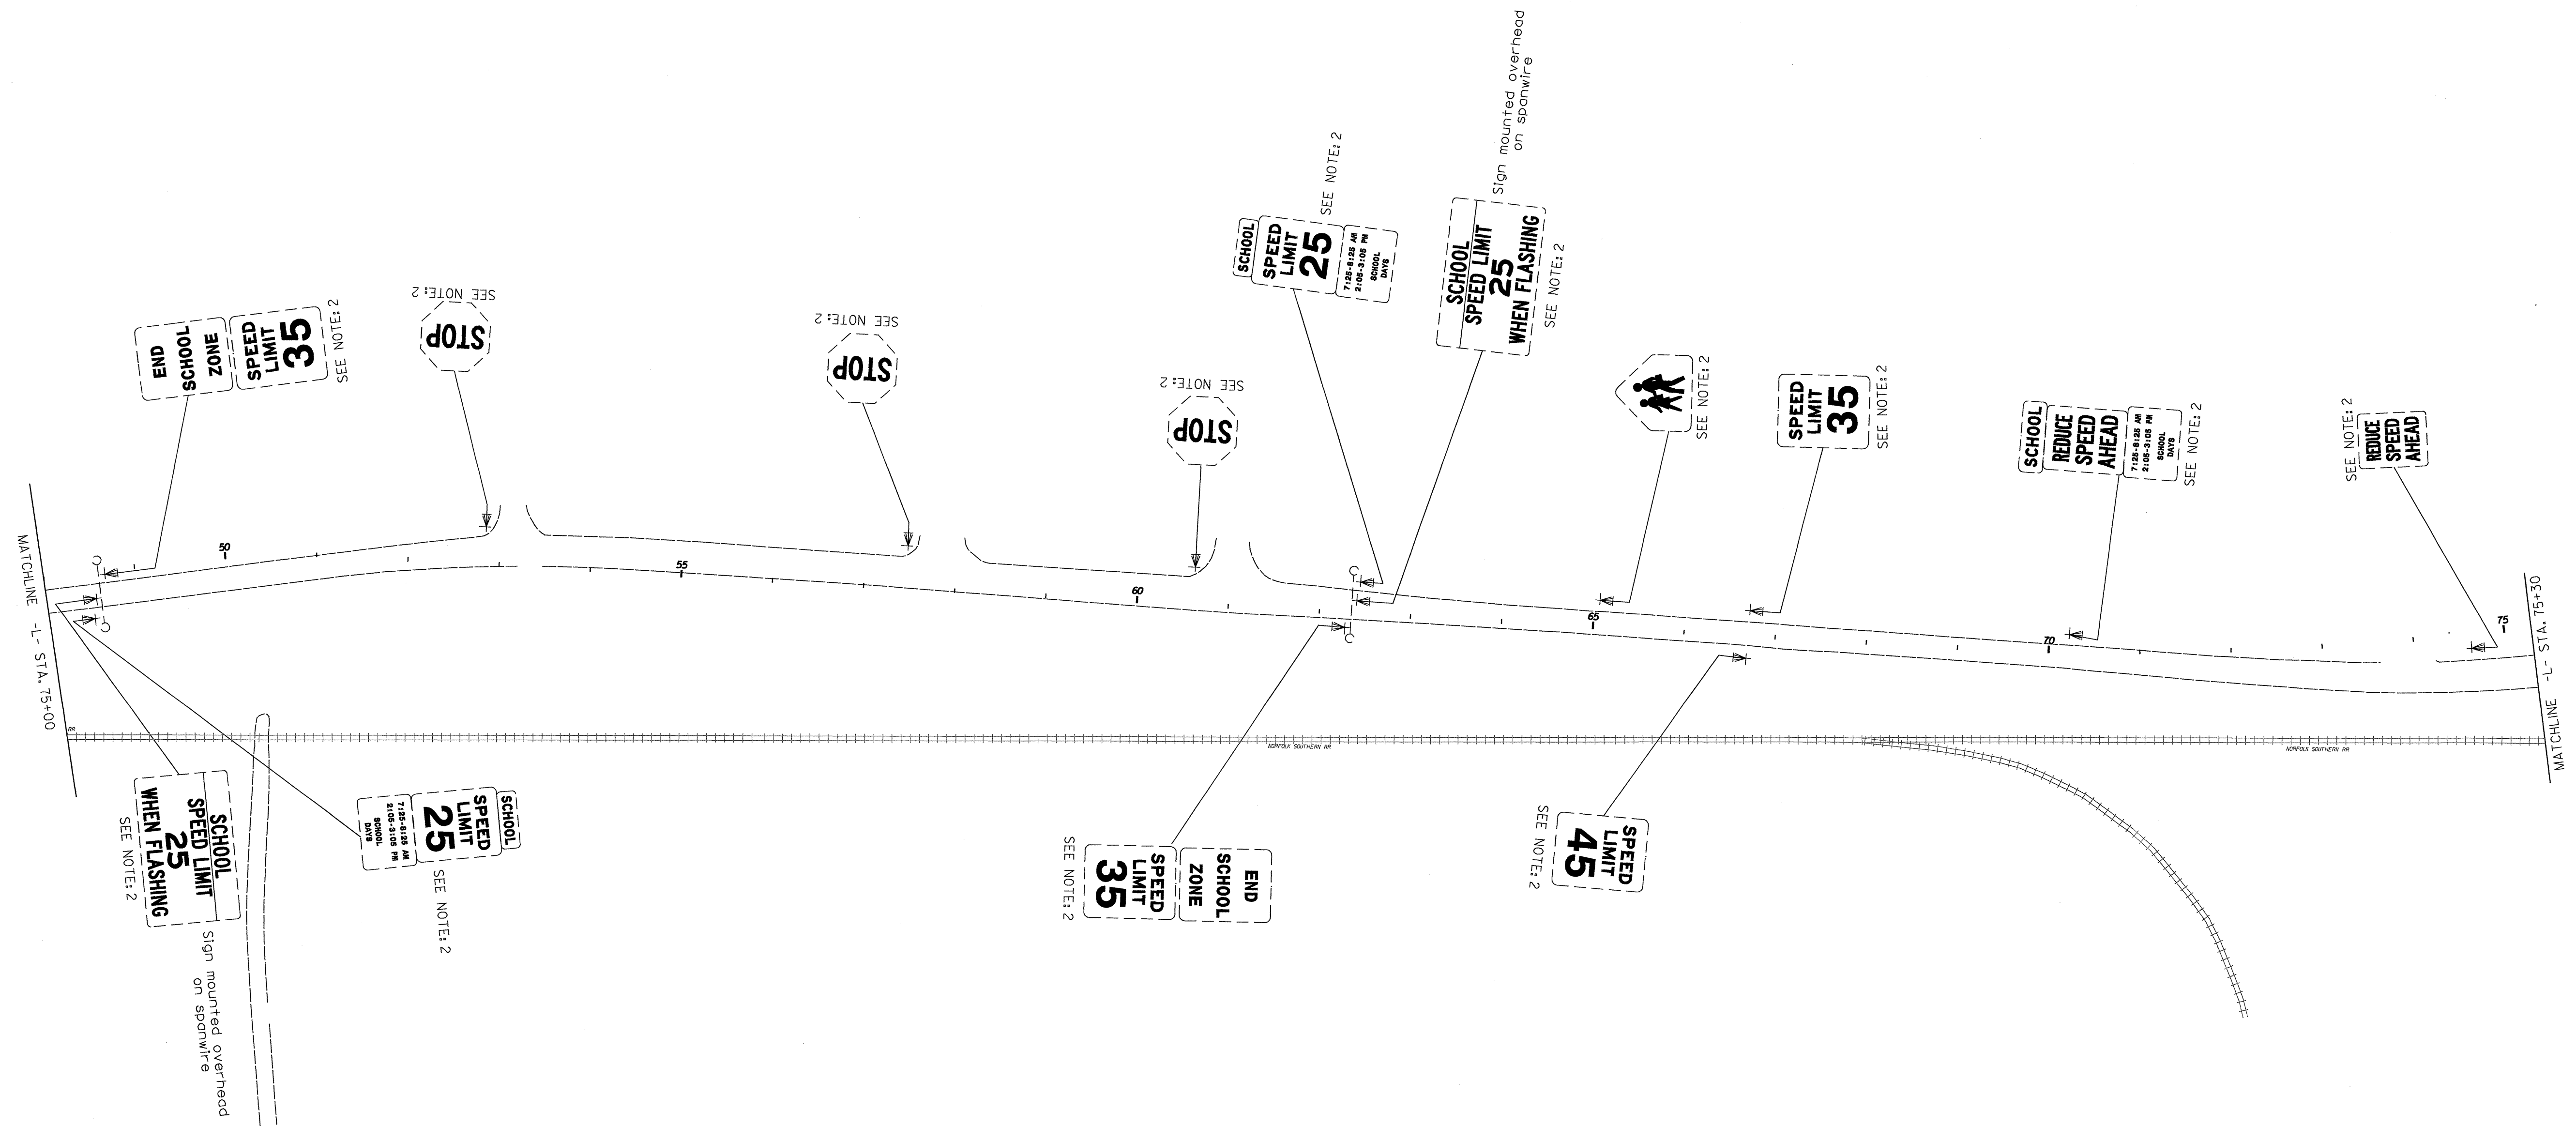

Existing Signs  
Sta. 48+00 to Sta. 75+30

I8-MAY-2011 16:54  
 P:\TIP-Pro-jects-R-2611\Traffic\Signing\CADD\Signing Layout Plans\Existing Sign Plan sheets\R-2611-Sgn-SGN-sh2.dgn  
 jhambright AH 1E247771

TIP NO. R-2611	SHEET NO. SIGN-6
APPROVED: <i>[Signature]</i>	
DATE: 5/10/11	
SEAL	

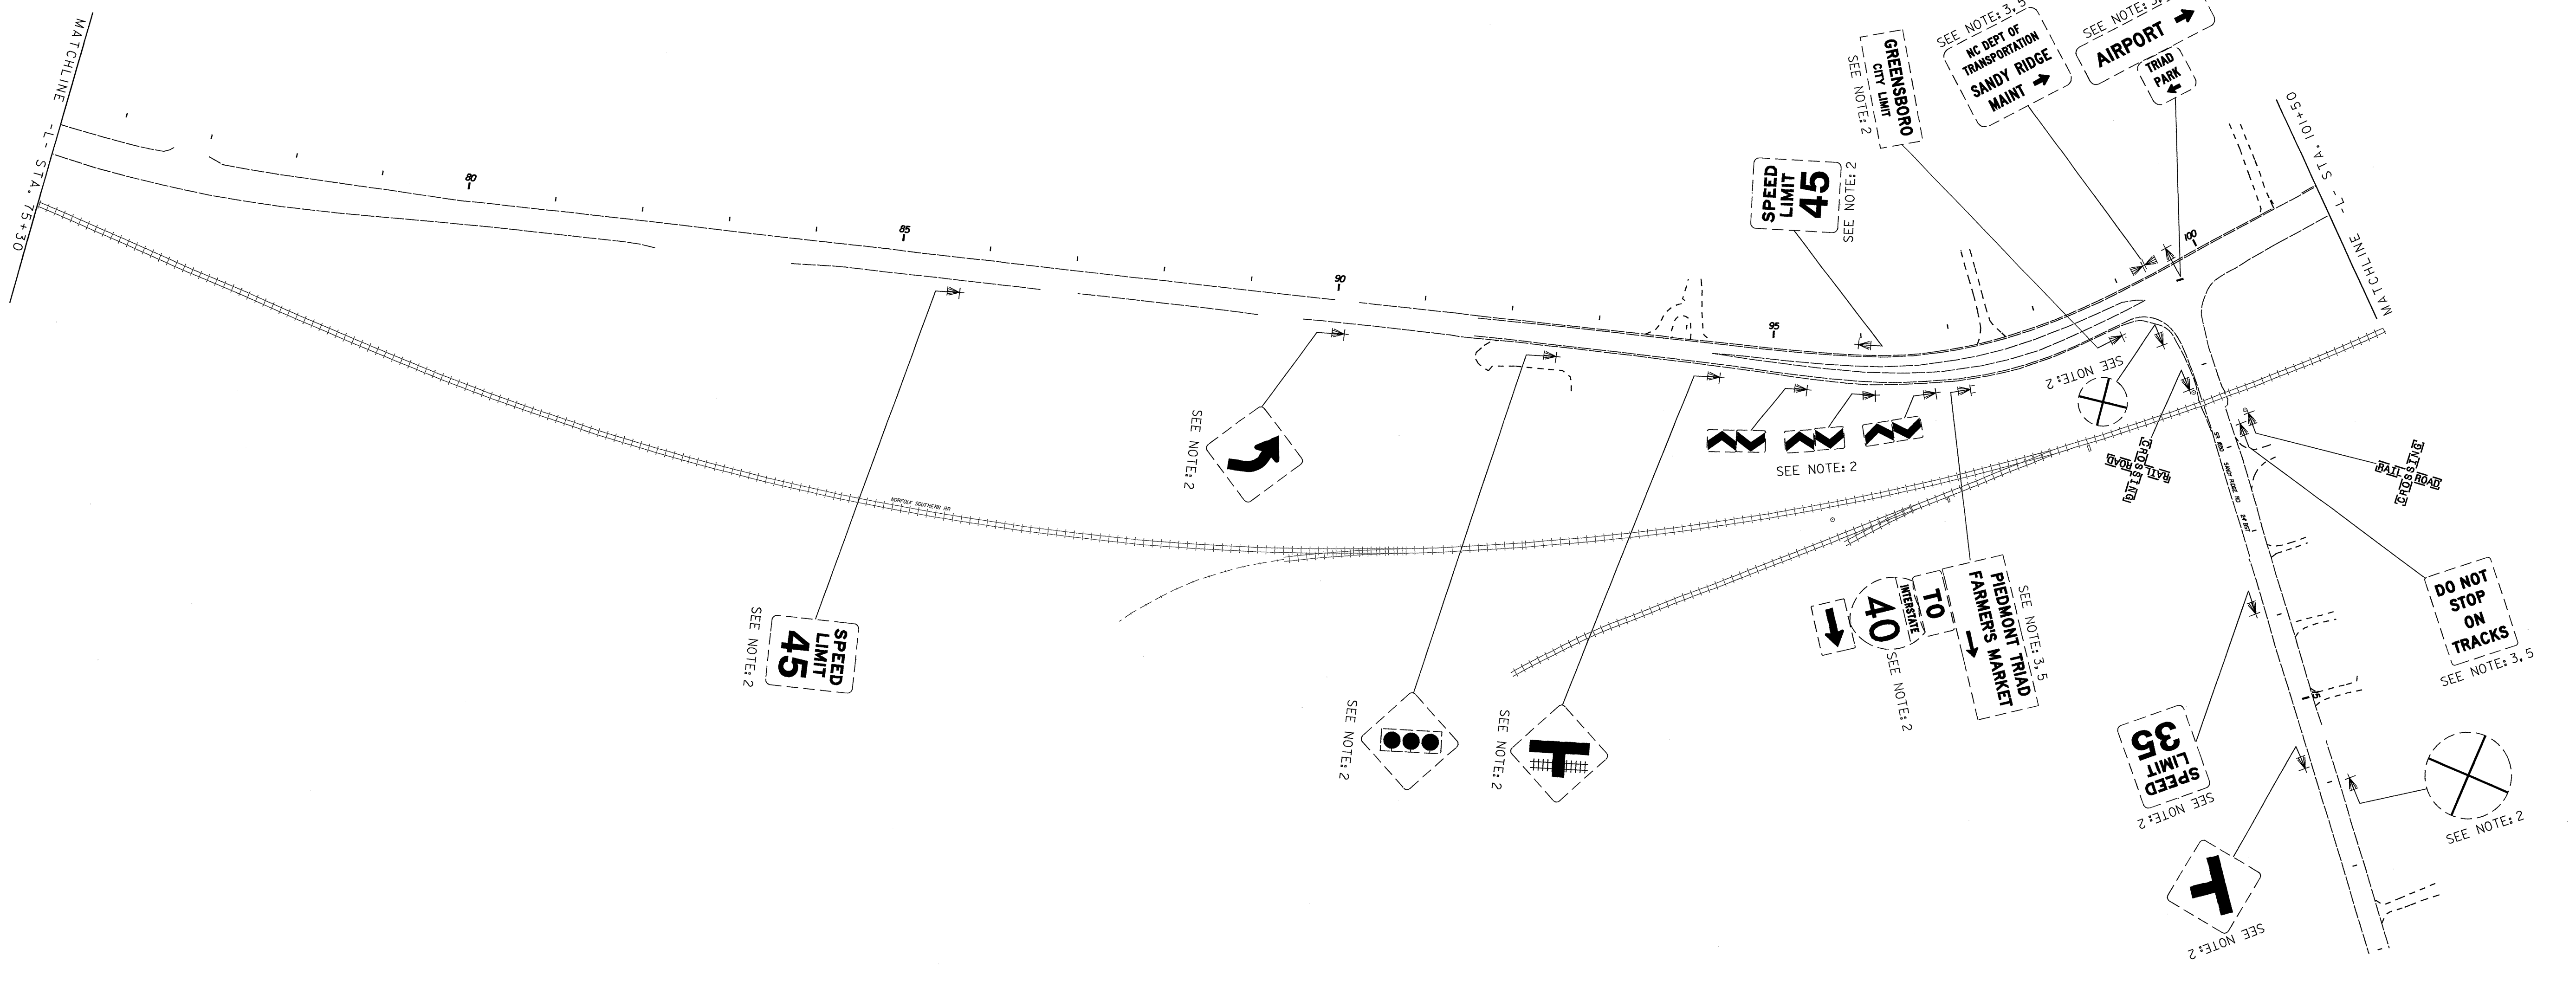



Existing Signs  
Sta. 75+30 to Sta. 101+50

I8-MAY-2011 16:57  
 F:\TIP-Projects\R-2611\Traffic\Signing\CADD\Signing Layout Plans\Existing Sign Plan sheets\R-2611-Sgn-SGN\_sh3.dgn  
 jhambright - PL 1E247771






TIP NO. R-2611	SHEET NO. SIGN-8
APPROVED: <i>RWK</i>	
DATE: 5/19/11	
SEAL	

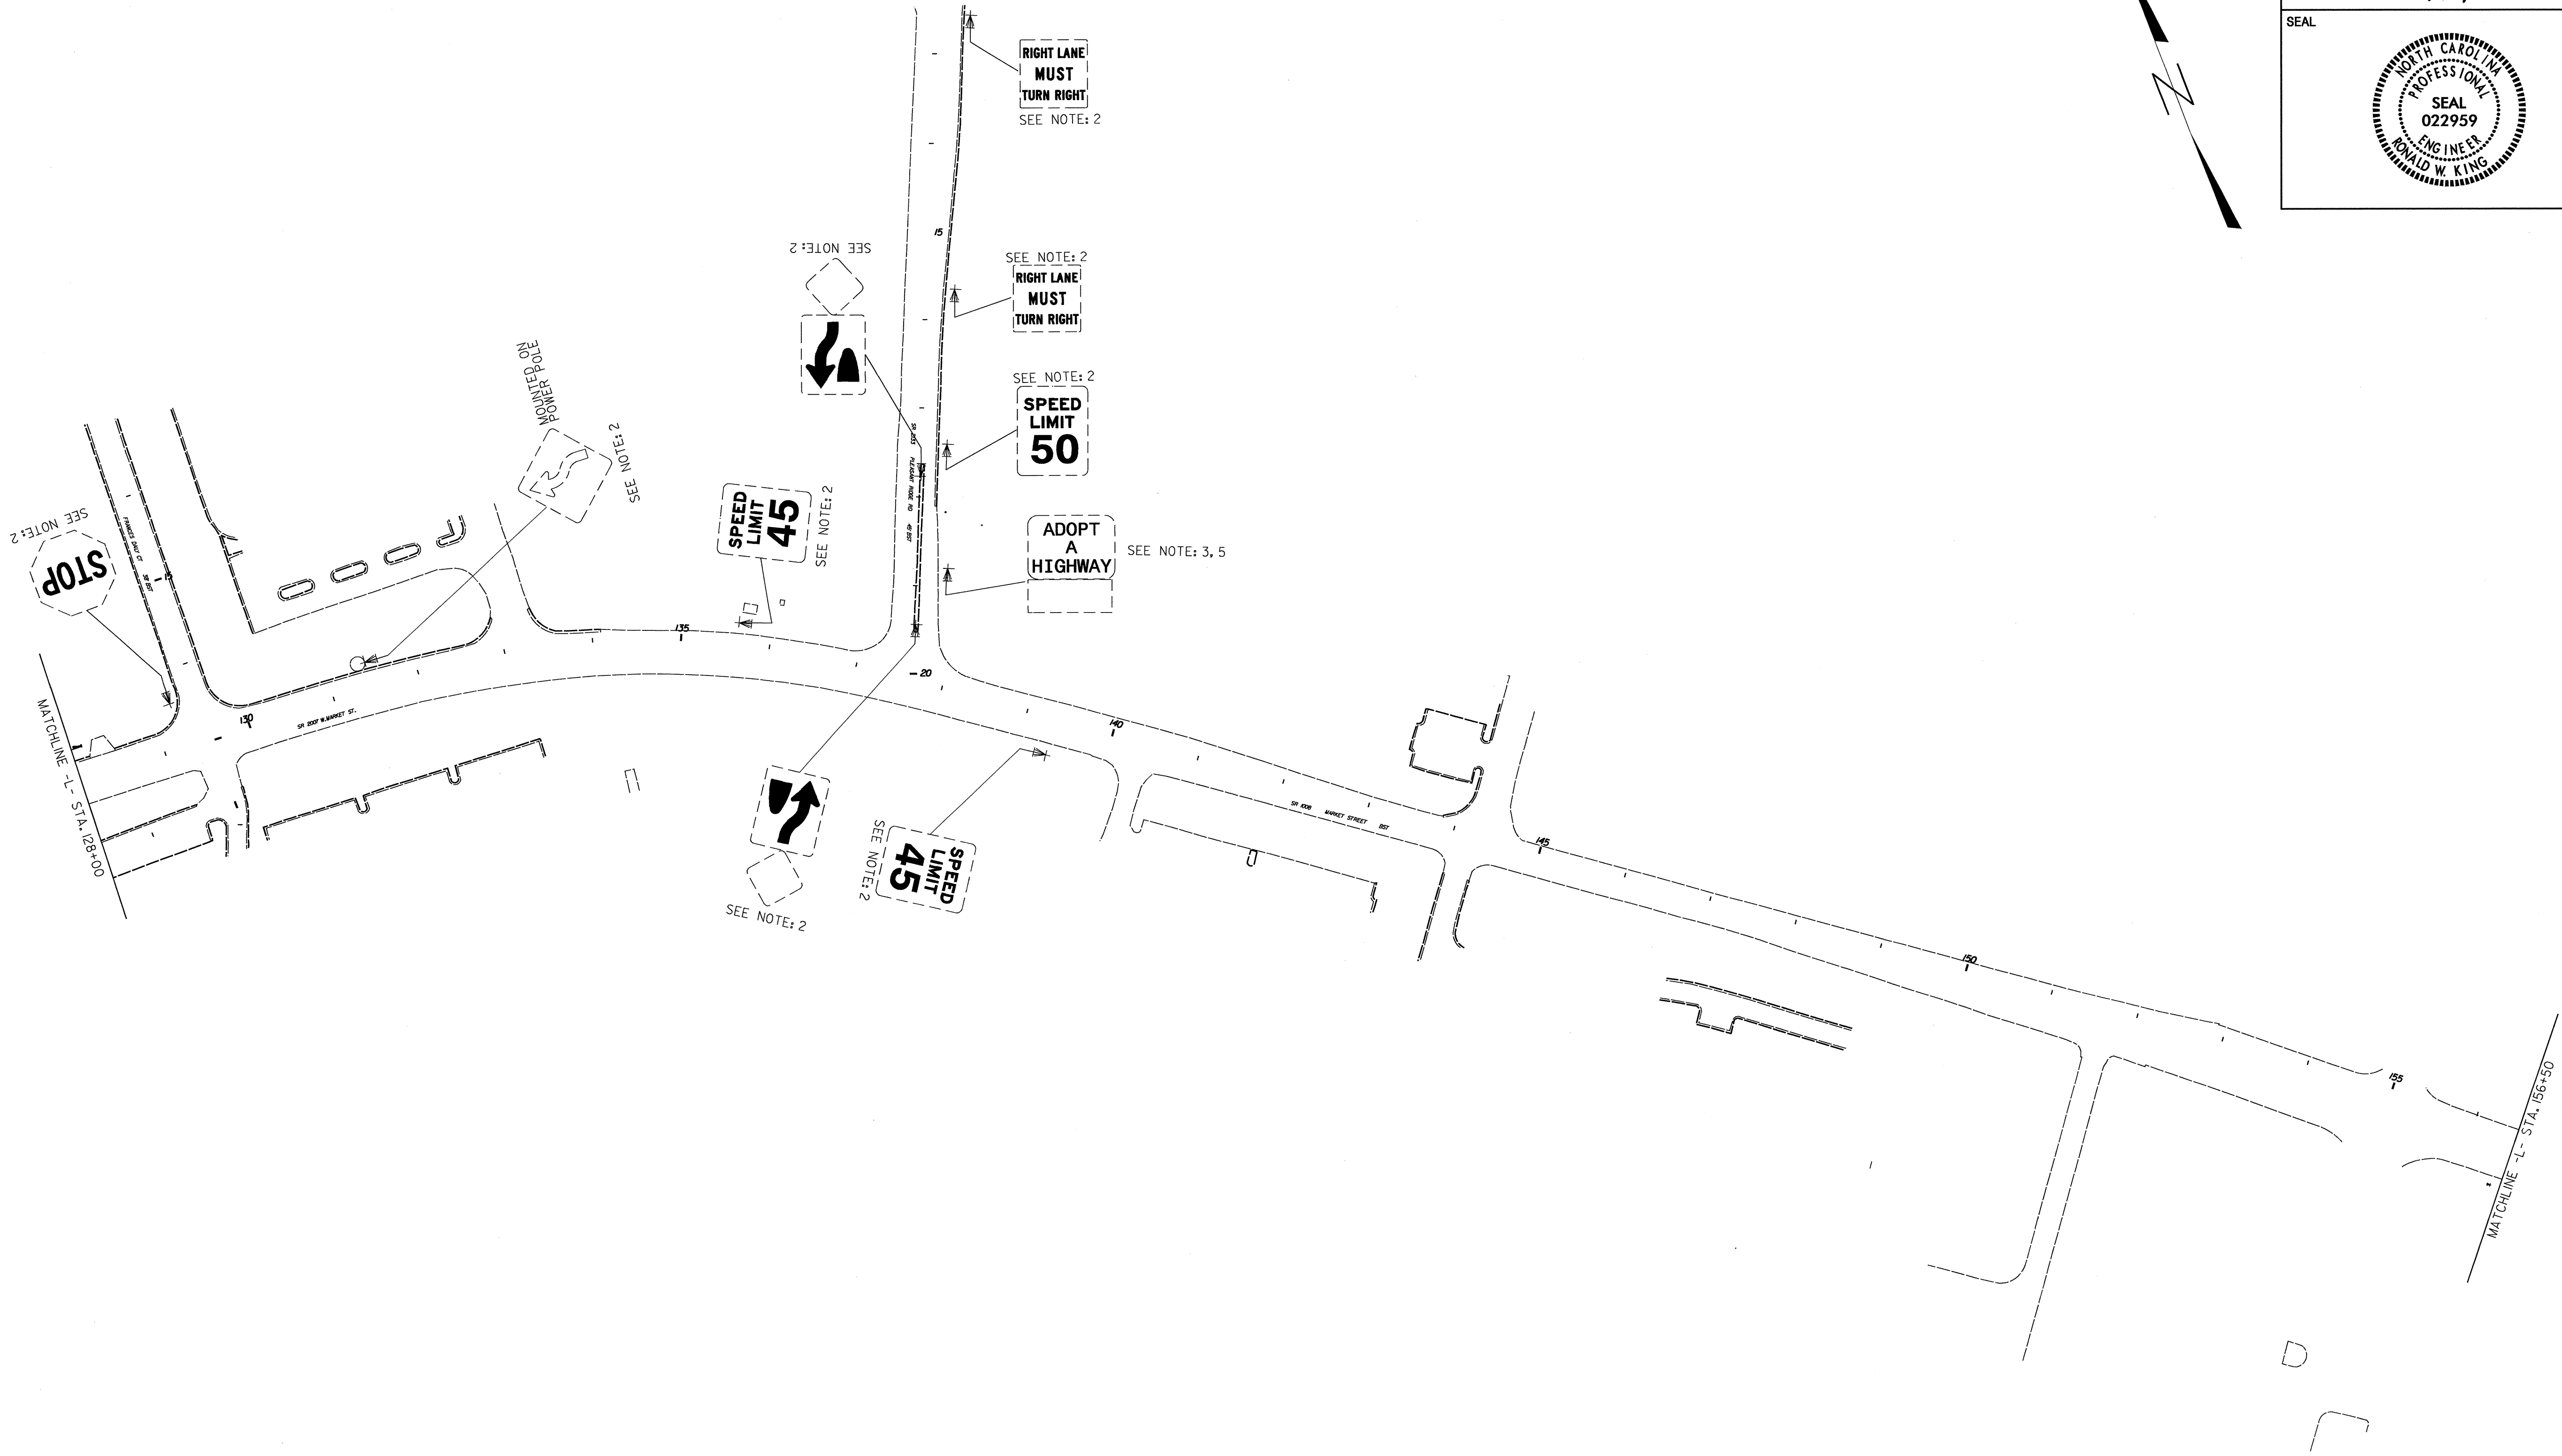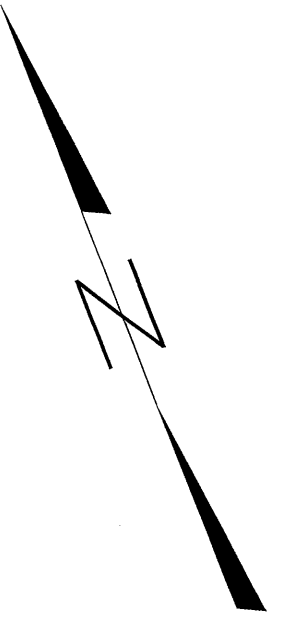

Existing Signs  
Sta. 128+00 to Sta. 156+50

18-MAY-2011 17:01  
 P:\IP\Projects\11266\Traffic\Signing\CADD\Signing Layout Plans\Existing Sign Plan sheets\R-2611.Sgn-SGN-sh5.dgn  
 Jambor.rgn AL 11266771


TIP NO. R-2611	SHEET NO. SIGN-9
APPROVED: <i>R.W.K.</i>	
DATE: 5/19/11	
SEAL	

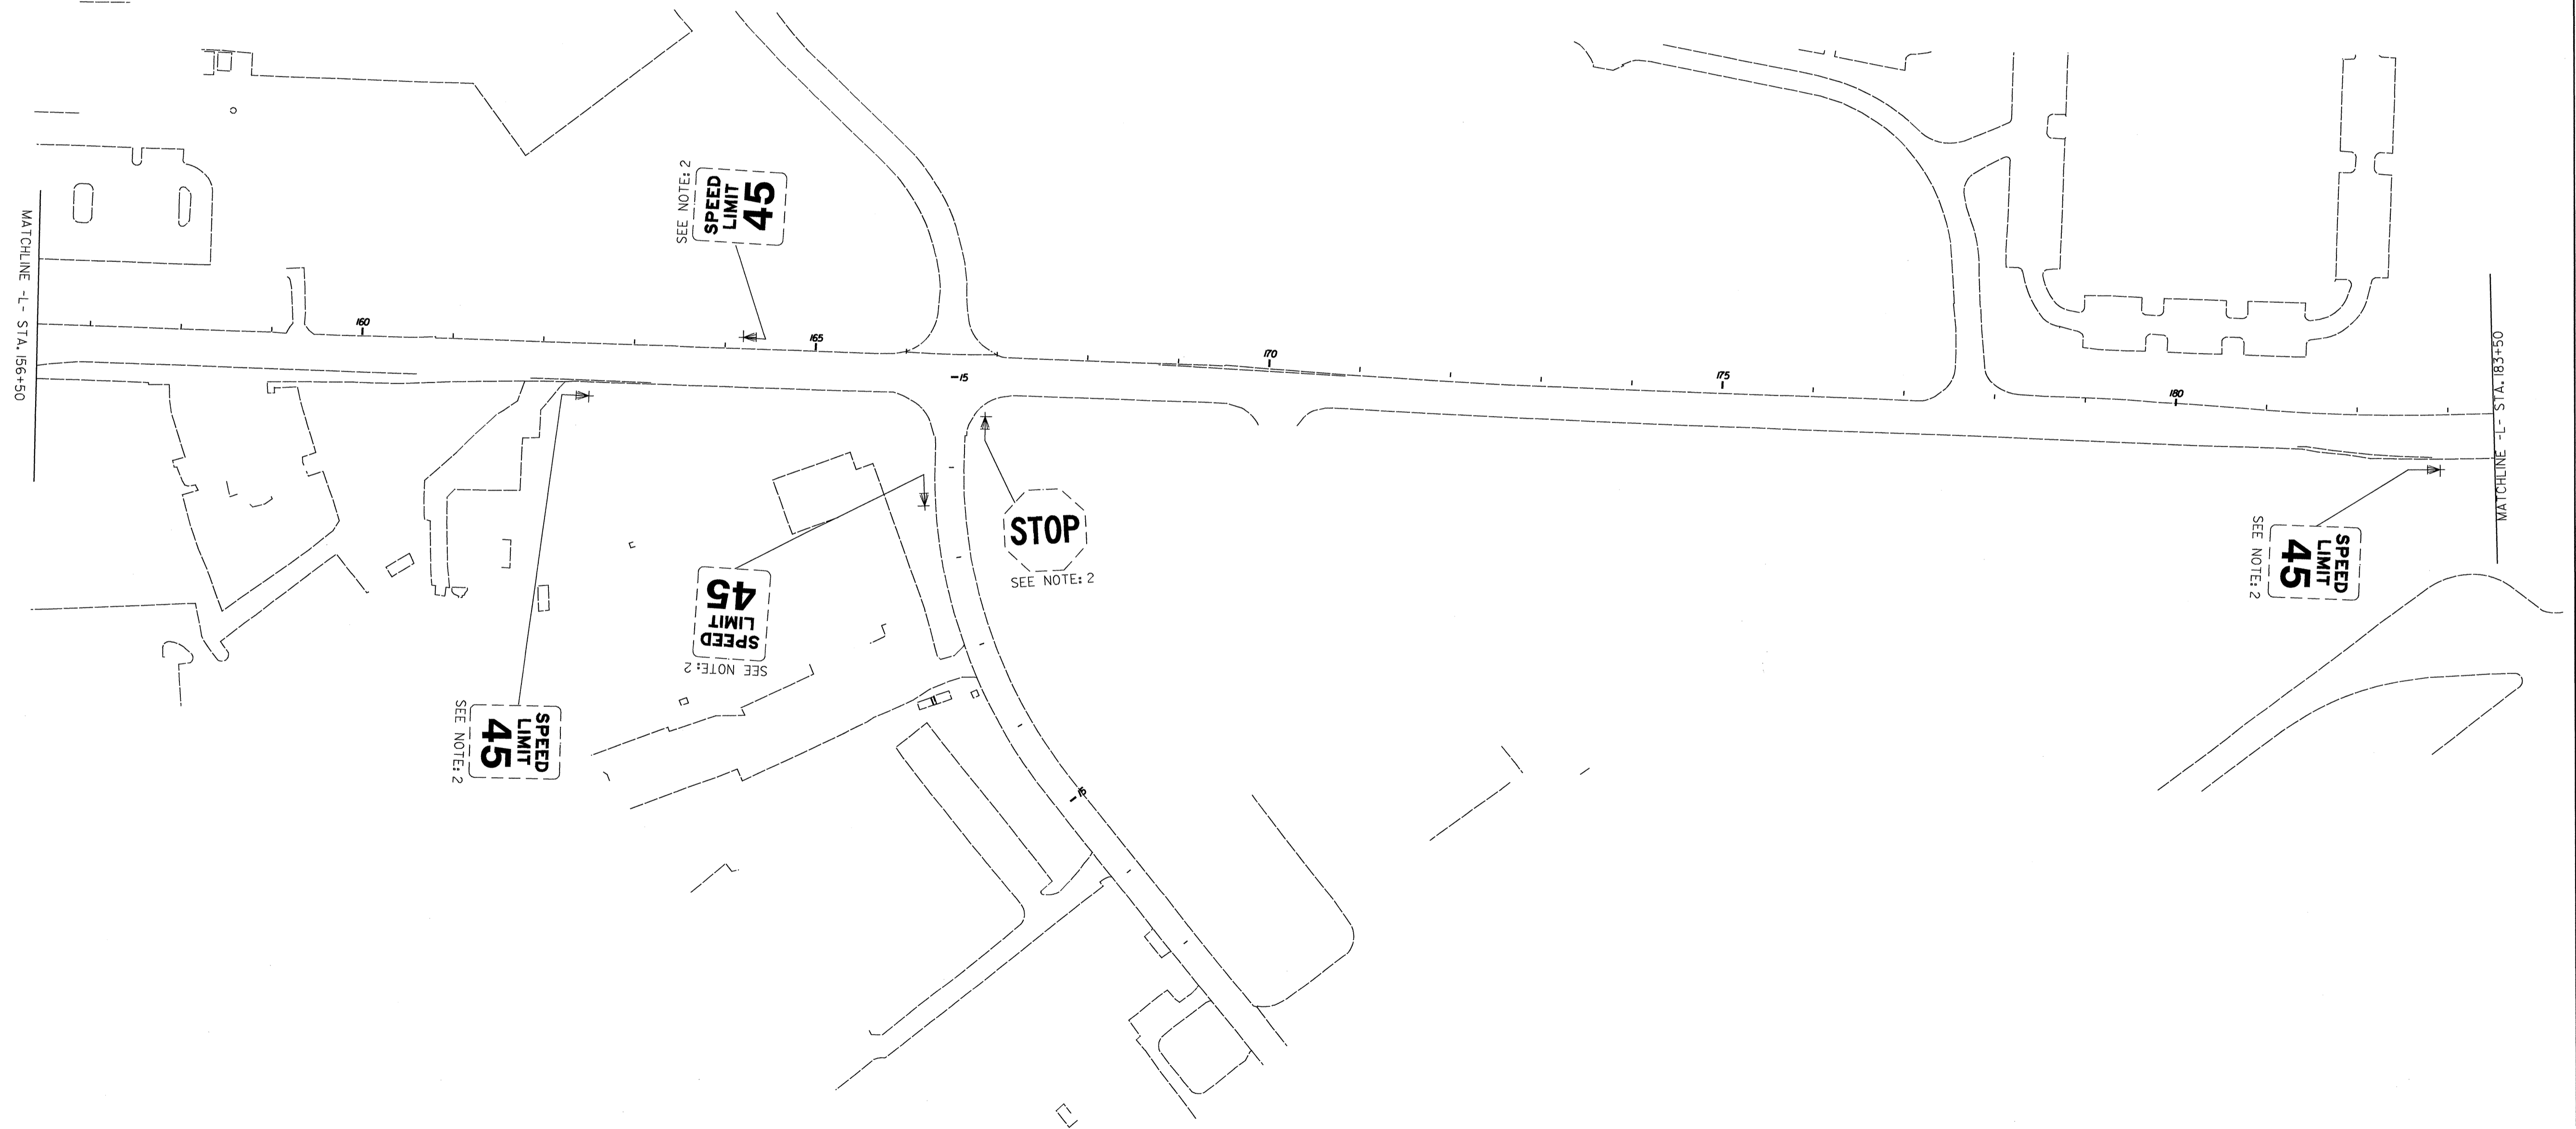

Existing Signs  
Sta. 156+50 to Sta. 183+50

18-MAY-2011 17:05  
 P:\TIPR-Projects\F2611\Traffic\Signing\CADD\Signing Layout Plans\Existing Sign Plan sheets\R-2611-Sgn\_SGN\_sh6.dgn  
 Jhambright - PL 1E247771

TIP NO. R-2611	SHEET NO. SIGN-10
APPROVED: <i>[Signature]</i>	
DATE: 5/19/11	
SEAL	

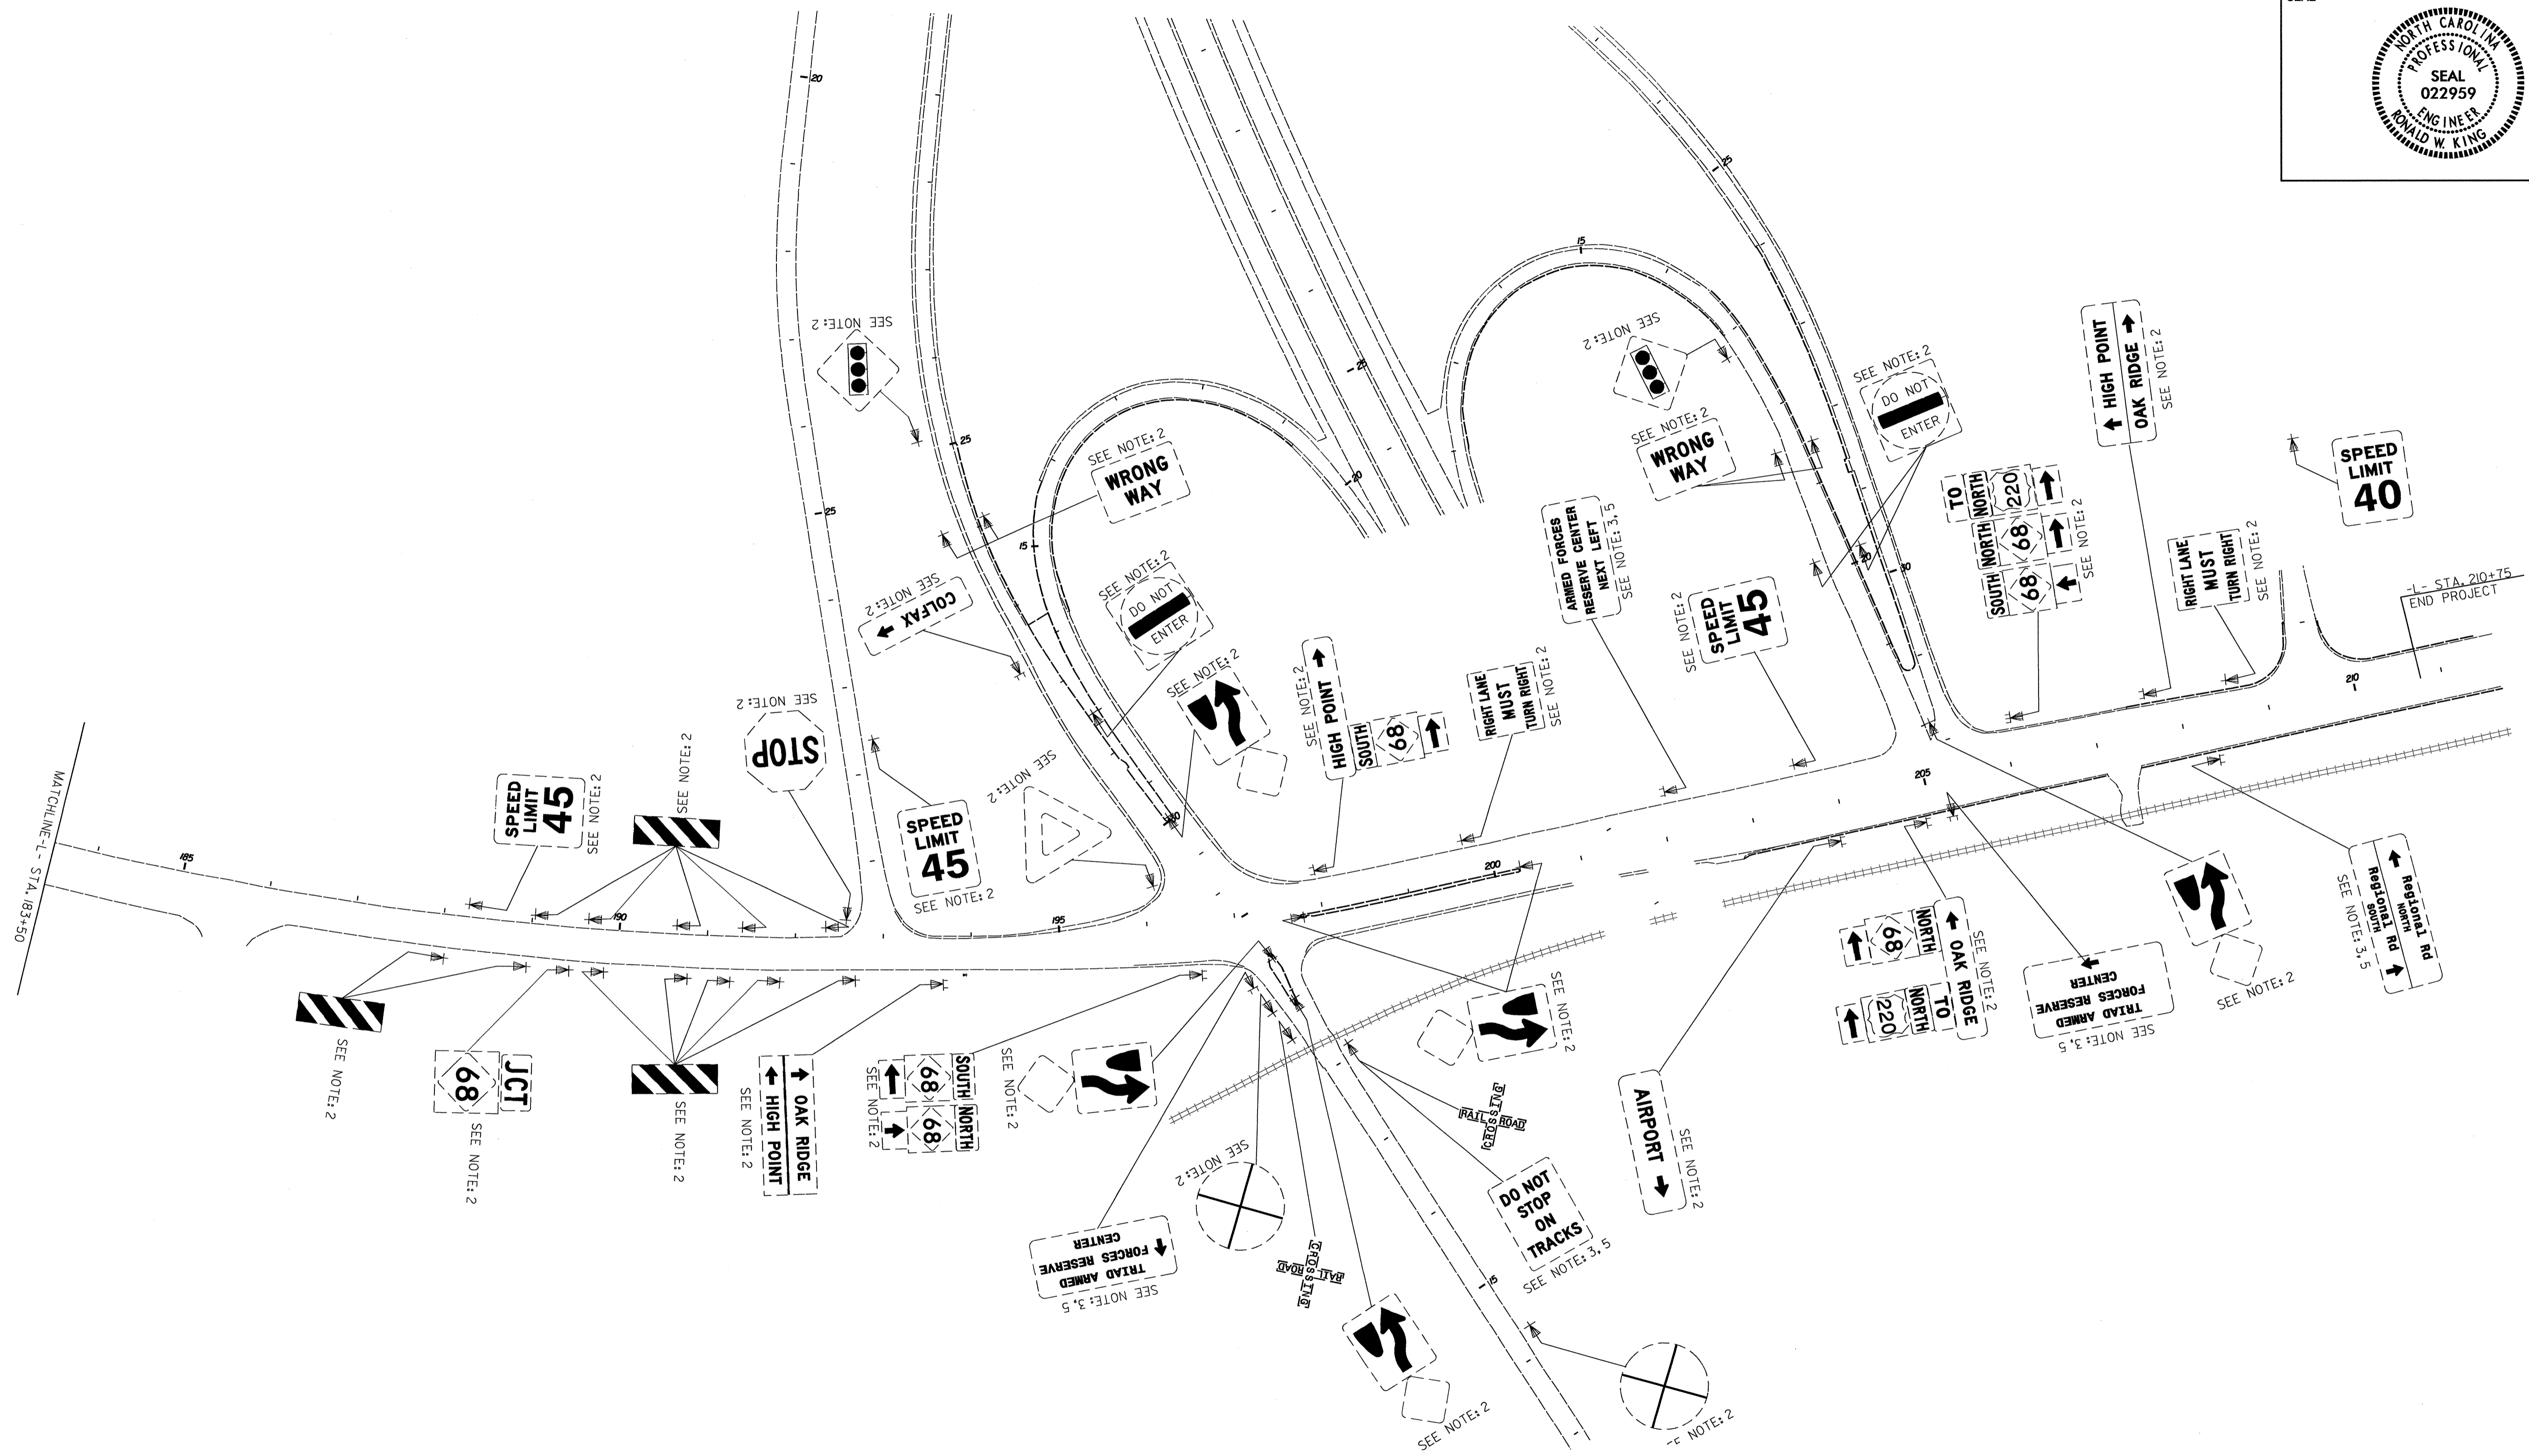


Existing Signs  
Sta. 183+50 to Sta. 210+75

18-MAY-2011 11:07 AM  
 P:\TIPR-0\Projects\FY12\2611\Traffic\CADD\Signing Layout Plans\Existing Sign Plan sheets\R-2611\_Sgn\_SGN.sh7.dgn  
 jhambright AL 12247771




TIP NO. R-2611	SHEET NO. SIGN-11
APPROVED: <i>[Signature]</i>	
DATE: 5/19/11	
SEAL	

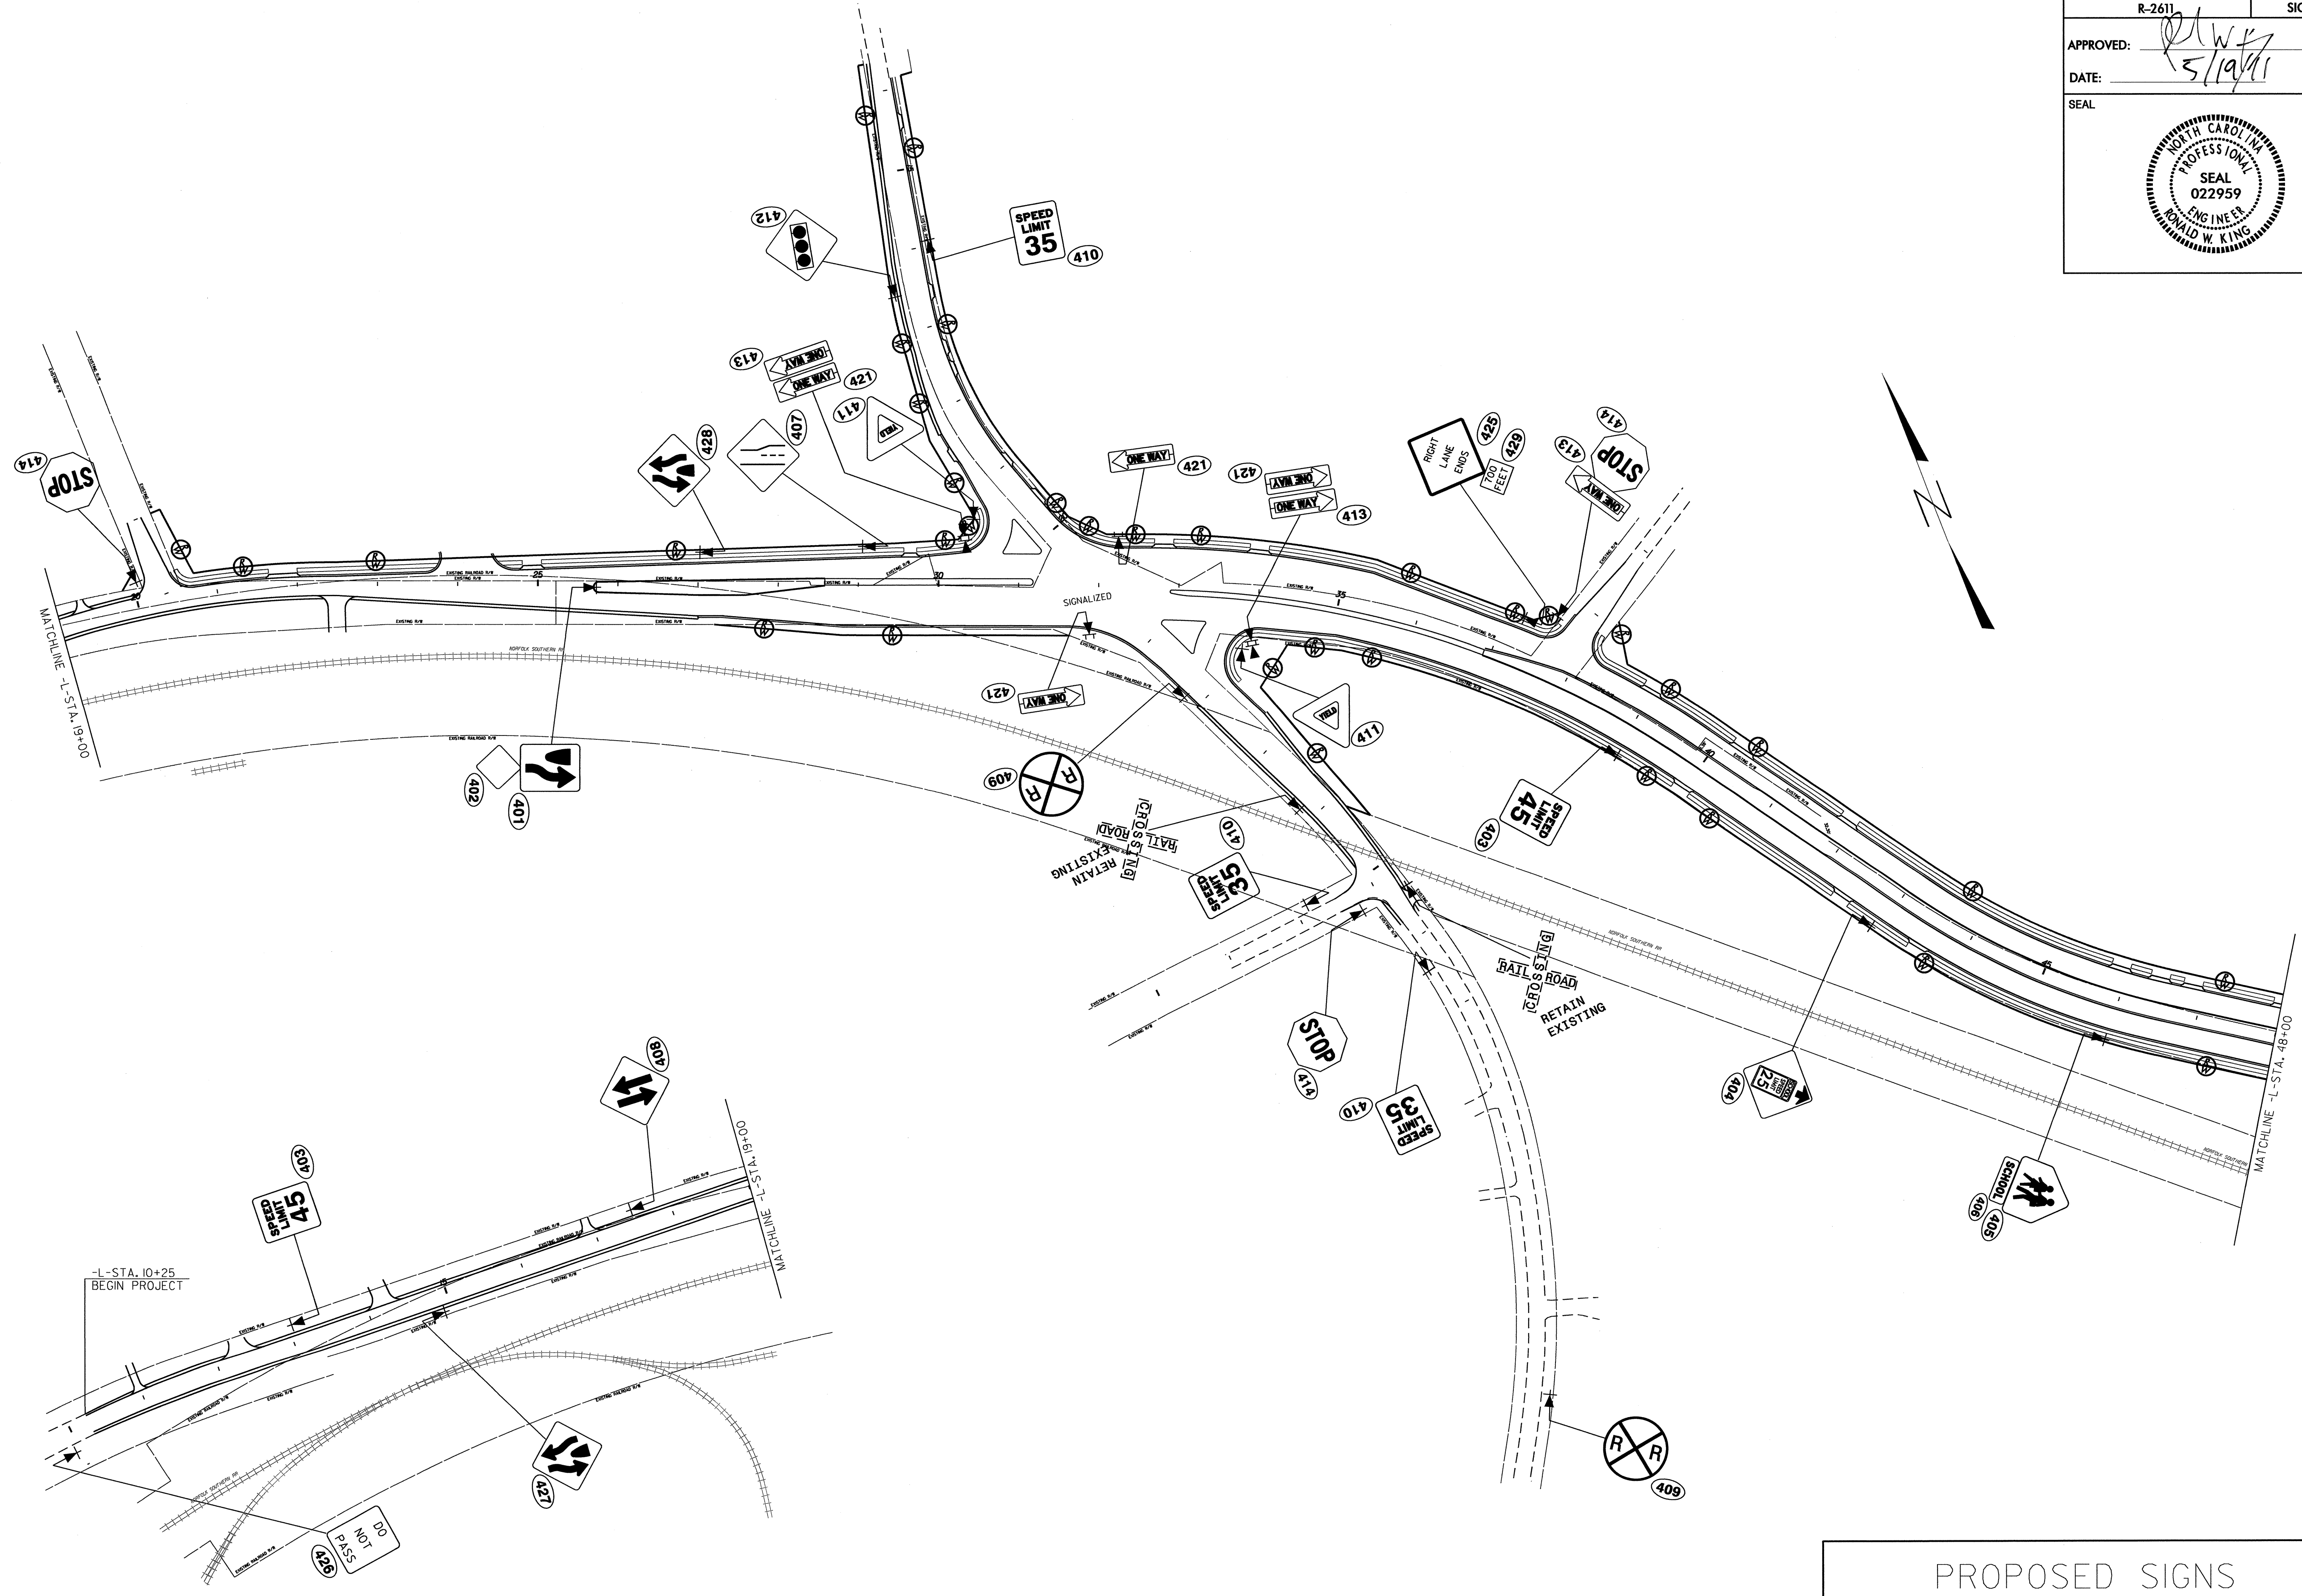

PROPOSED SIGNS  
Sta. 10+25 to Sta. 48+00


I8-MAY-2011 17:17  
 P:\TIP\Projects\R-2611\Traffic\Signing\CADD\Signing Layout Plans\Proposed Sign Plan sheets\R-2611\_Sgn\_SGN.sht.dgn  
 Jhambright - 11/12/24/11


TIP NO. R-2611	SHEET NO. SIGN-12
APPROVED: <i>PJW</i>	
DATE: 5/19/11	
SEAL	

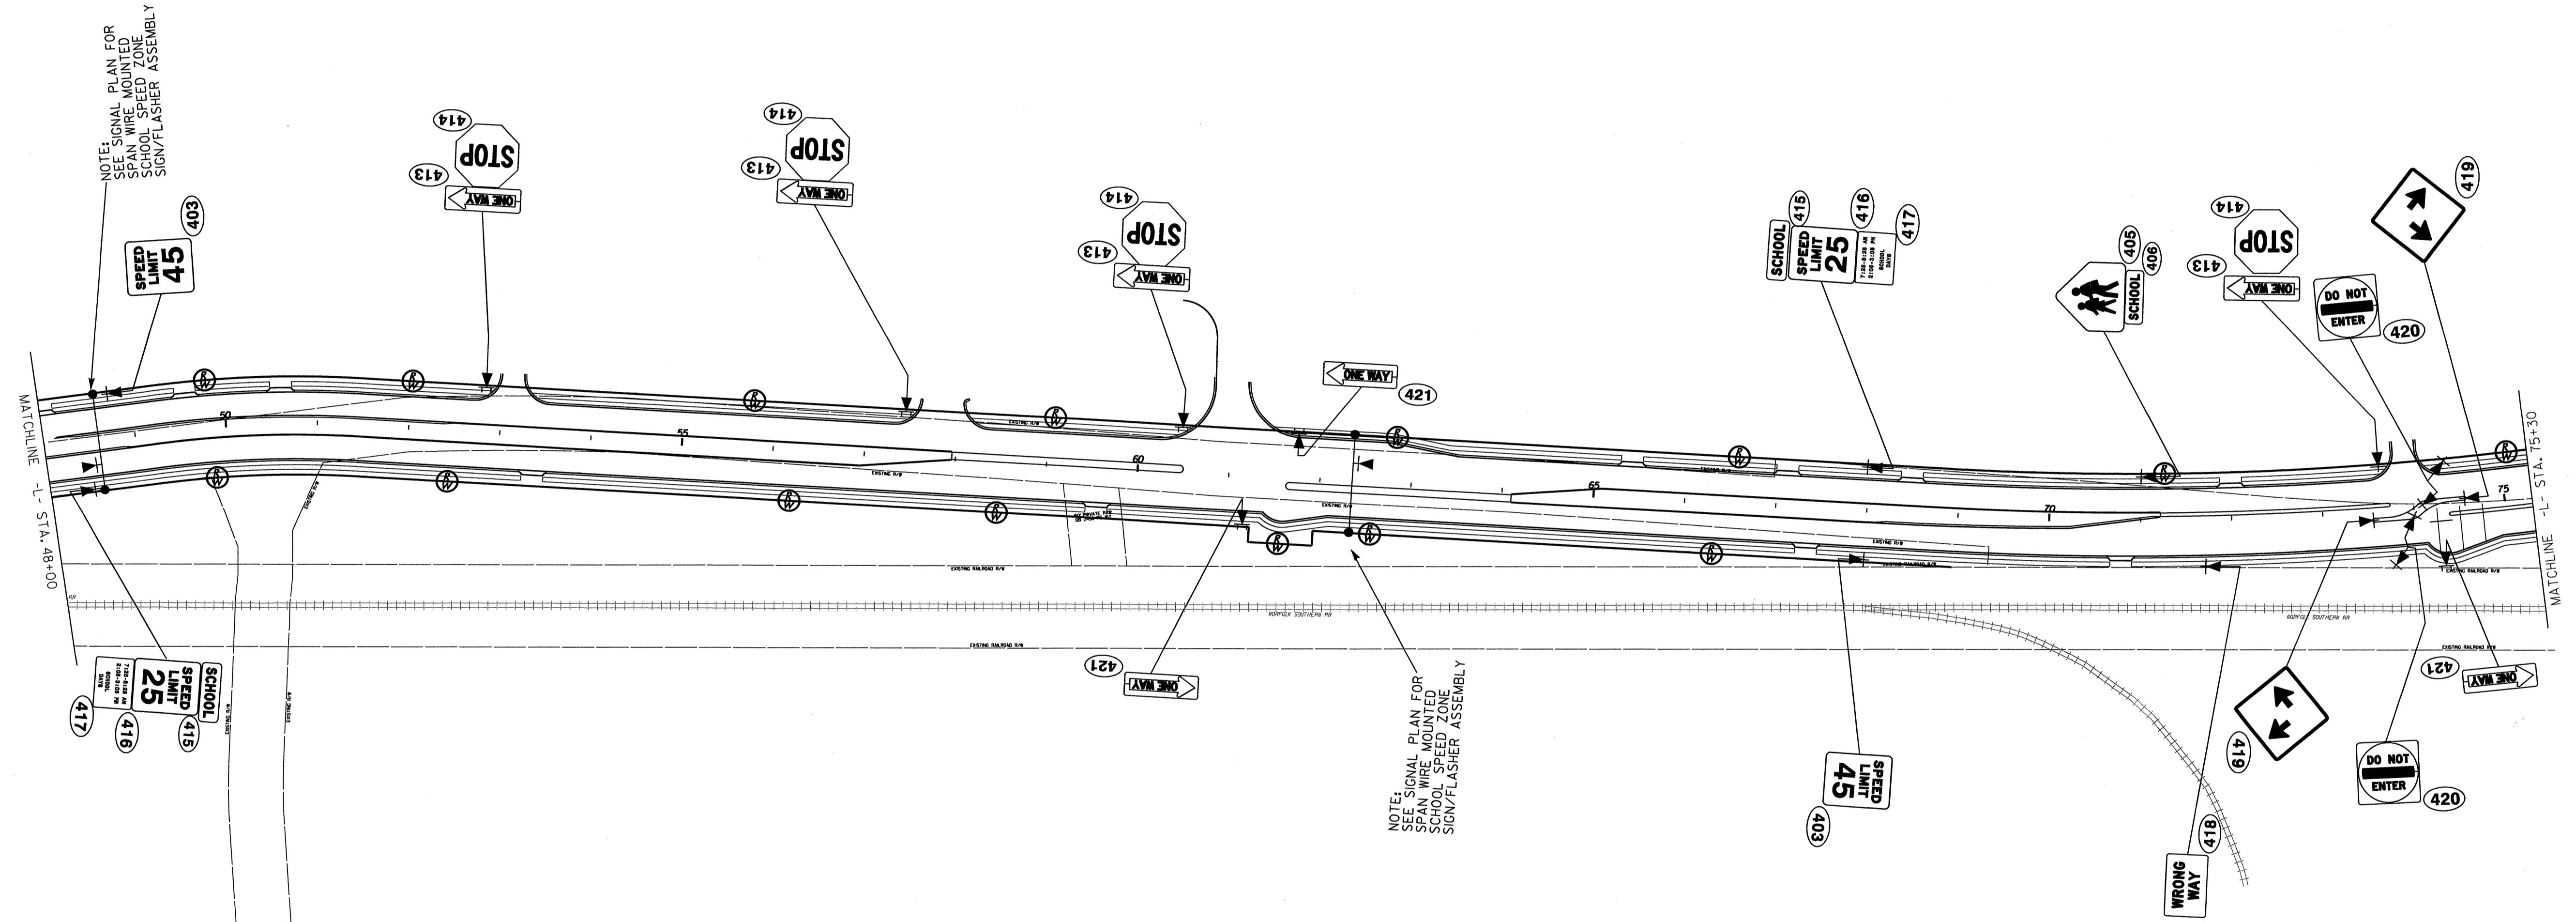

PROPOSED SIGNS  
Sta. 48+00 to Sta. 75+30

I8-MAY-2011 11:49  
 F:\TIP-Projects\R-2611\Traffic\Signing\CADD\Signing Layout Plans\Proposed Sign Plan sheets\R-2611\_Sgn\_SGN.sh2.dgn  
 jhambright RL 1E247771


TIP NO. R-2611	SHEET NO. SIGN-13
APPROVED: <i>R/W</i>	
DATE: 5/19/11	
SEAL	
	

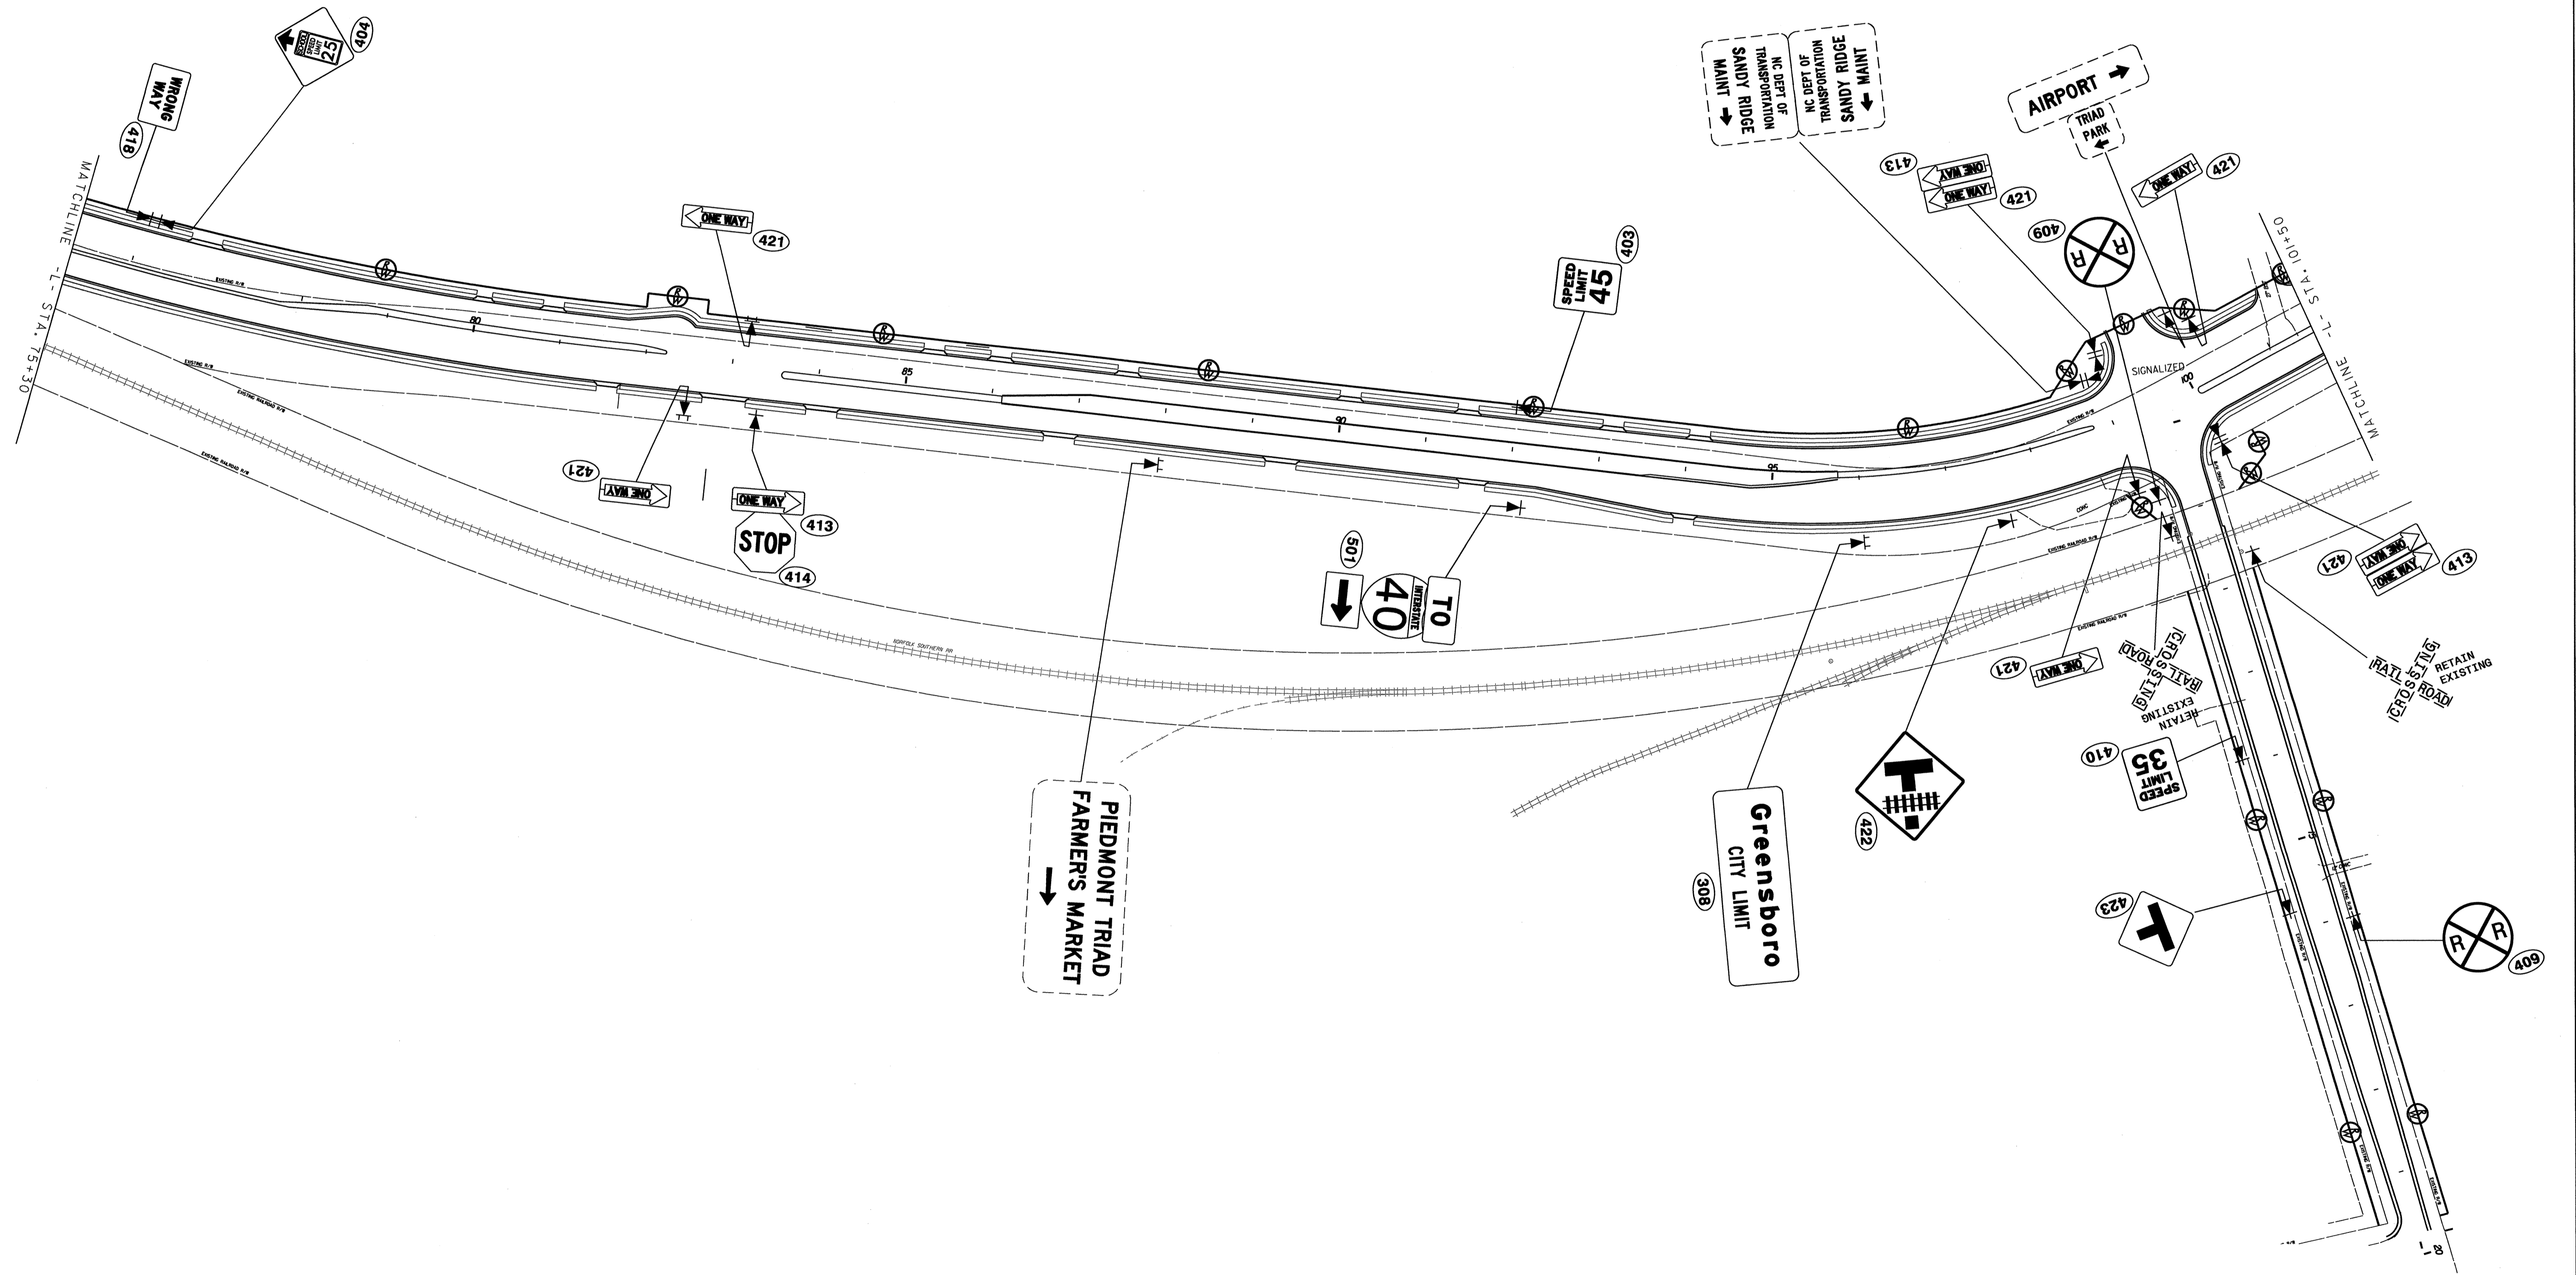

PROPOSED SIGNS  
Sta. 75+30 to Sta. 101+50

I8-MAY-2011 11:42  
 P:\TIP-Projects\R-2611\Traffic\Signing\CADD\Signing Layout Plans\Proposed Sign Plan sheets\R-2611\_Sgn\_SGN\_sh3.dgn  
 jhambright - RL 1E247771

TIP NO. R-2611	SHEET NO. SIGN-14
APPROVED: <i>R.W.K.</i>	
DATE: 5/19/11	
SEAL	


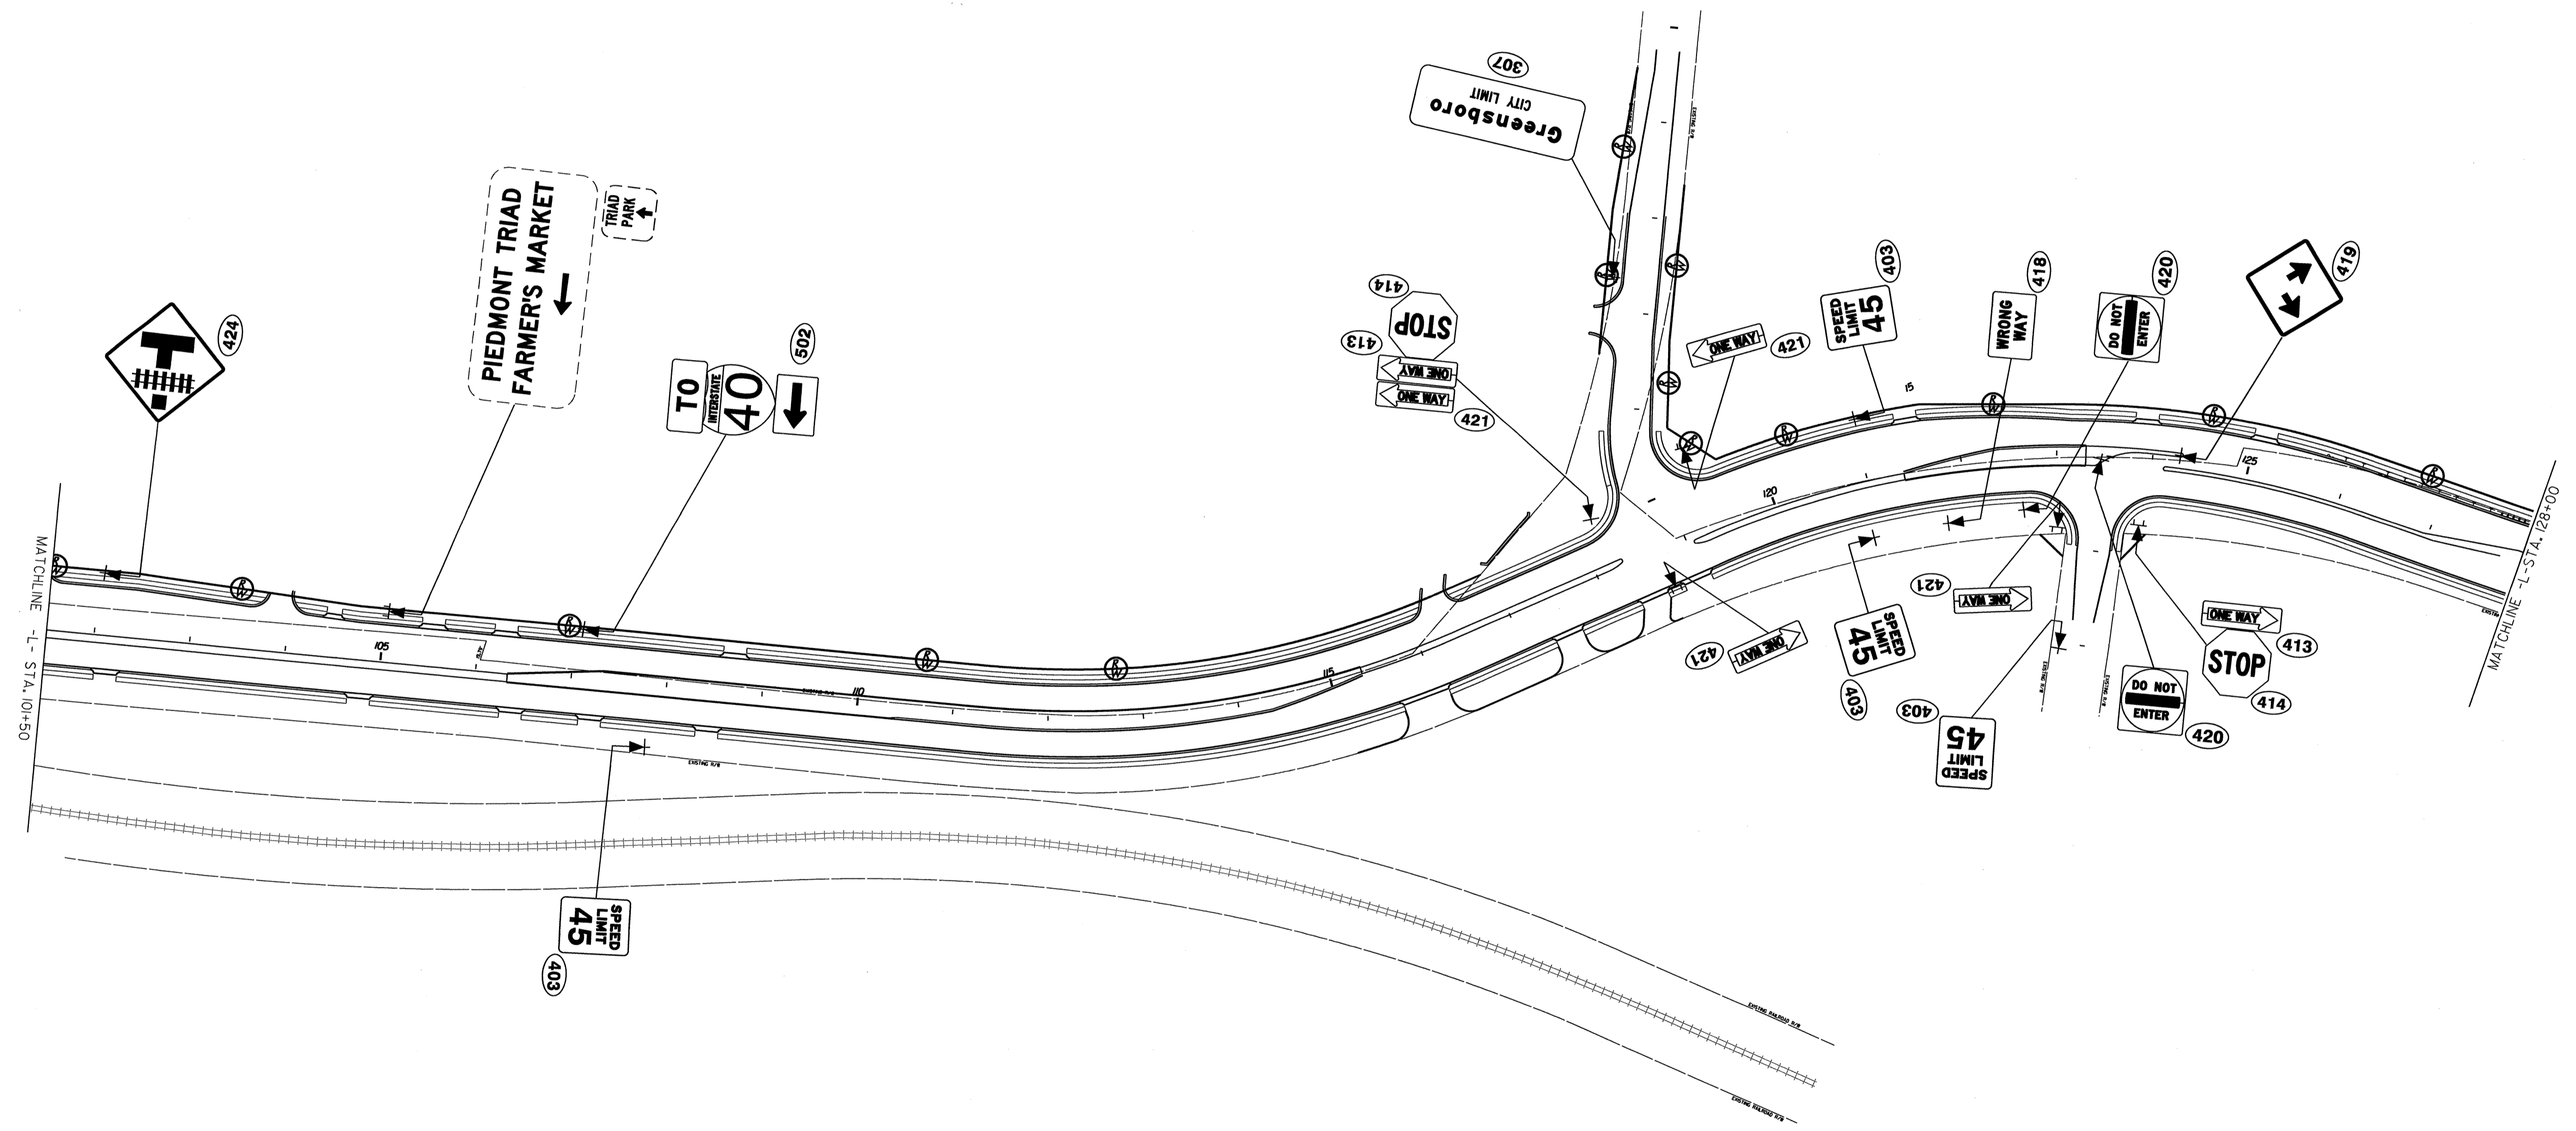


18-MAY-2011 17:25  
 F:\IP\Projects\Traffic\Signing\CADD\Signing Layout Plans\Proposed Sign Plan sheets\R-2611\_Sgn\_SGN\_sh4.dgn  
 jdamor sign - R1 1/22/11

**PROPOSED SIGNS**  
 Sta. 101+50 to Sta. 128+00





TIP NO. R-2611	SHEET NO. SIGN-15
APPROVED: <i>[Signature]</i>	
DATE: 5/19/11	
SEAL	

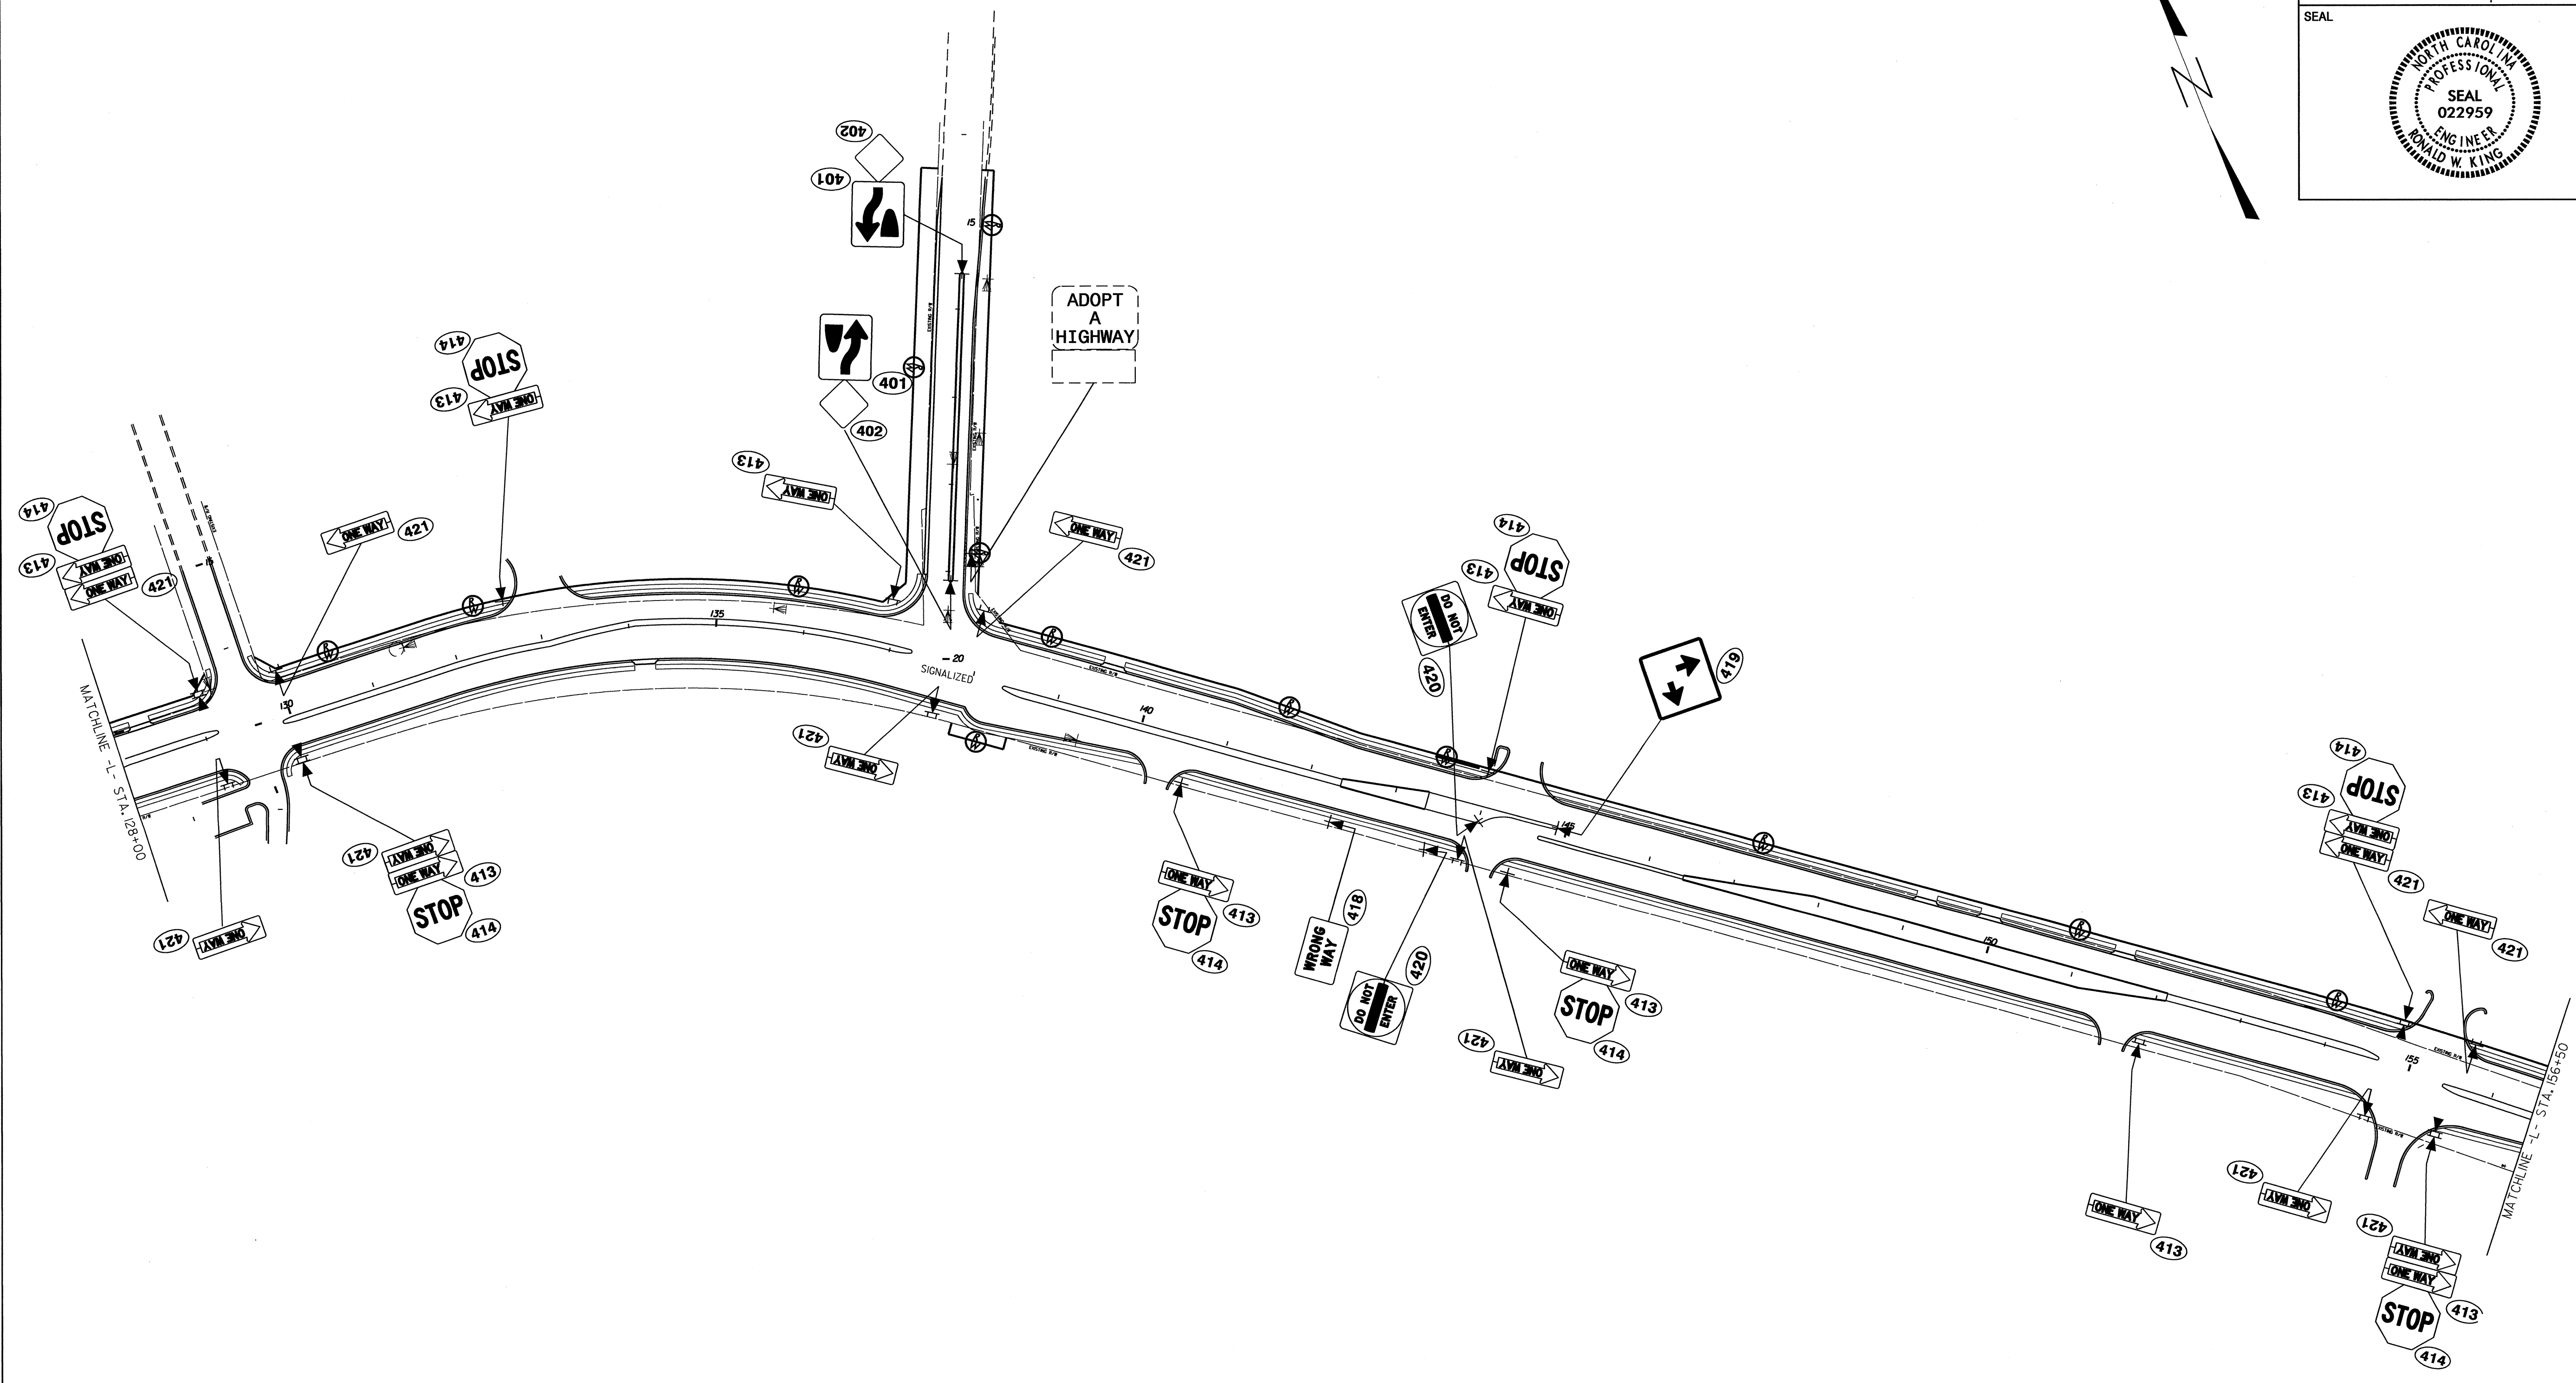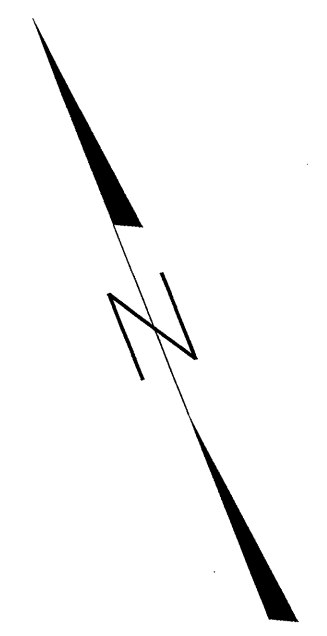

18-MAY-2011 17:28  
 P:\11\Projects\11-R-2611-Traffic\Signing\CADD\Signing Layout Plans\Proposed Sign Plan sheets\R-2611\_Sgn\_SGN.sh5.dgn  
 Jambor.sgn AT 11:24:17

**PROPOSED SIGNS**  
 Sta. 128+00 to Sta. 156+50



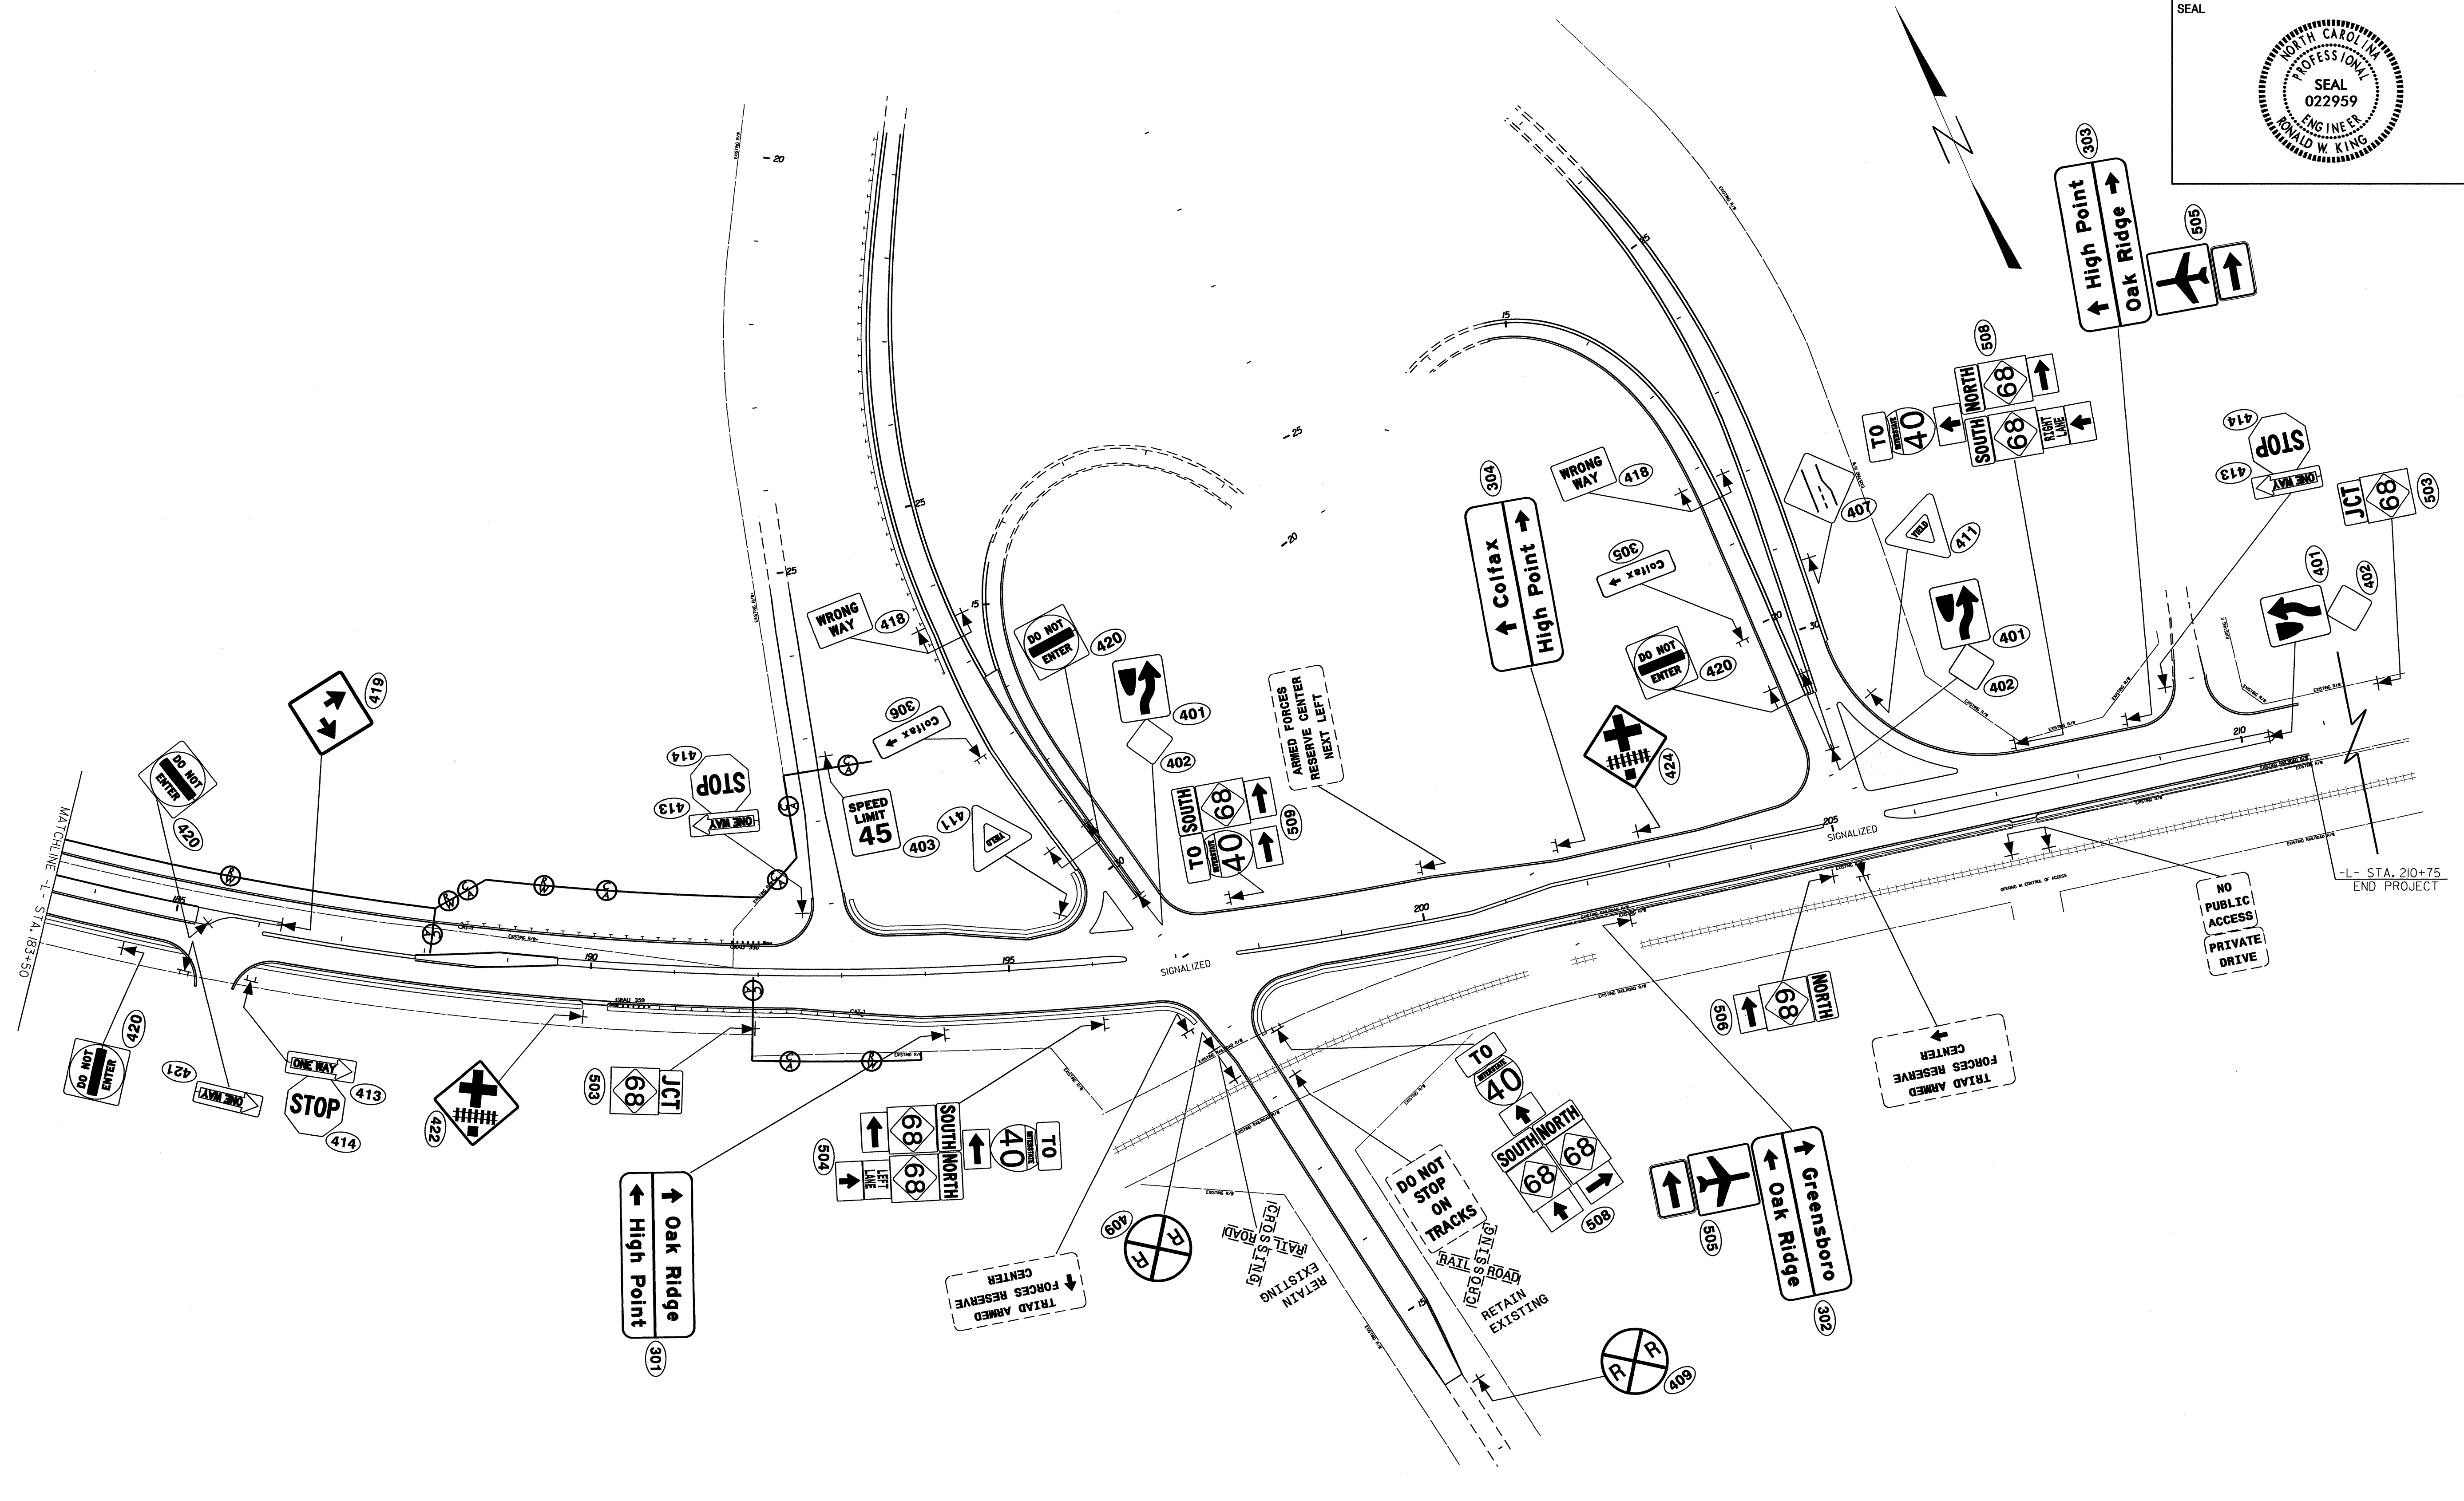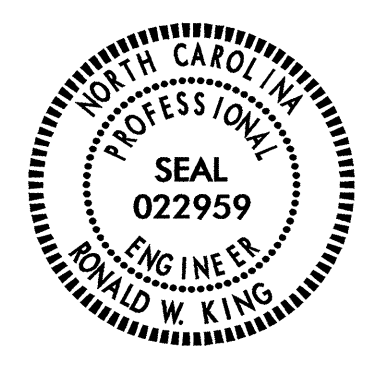

18-MAY-2011 17:35  
 P:\TIP\Projects\R-2611\Traffic\Signing\CADD\Signing Layout Plans\Proposed Sign Plan sheets\R-2611\_Sgn\_SGN.sh7.dgn  
 Jhambright H 1E247771

PROPOSED SIGNS  
Sta. 183+50 to Sta. 210+75