

**STATE OF NORTH CAROLINA
DEPARTMENT OF TRANSPORTATION**

TIP NO. B-3187	SHEET NO. SIGN-1
APPROVED: <i>[Signature]</i>	
DATE: 9/28/10	
SEAL	

**SIGNING PLAN
HAYWOOD COUNTY**

**LOCATION: BRIDGE NO. 79 ON SR 1112 (CHAMBERS FARM LANE) OVER
WEST FORK PIGEON RIVER**

T.I.P.: B-3187

CONTRACT: C202323


SUMMARY OF QUANTITIES

ITEM NO.		ITEM DESCRIPTION	QUANTITY	UNIT
DESC. NO.	SECT. NO.			
4072000000	903	SUPPORTS, 3 LB STEEL U-CHANNEL	39	L.F.
4102000000	904	SIGN ERECTION, TYPE E	3	EA.
4155000000	907	DISPOSAL OF SIGN SYSTEM, U-CHANNEL	9	EA.

GENERAL NOTES

- . SIGNS FURNISHED BY STATE
- . ALL TYPE 'D' SIGNS SHALL BE MOUNTED ON TWO U-CHANNEL POSTS UNLESS OTHERWISE INDICATED ON THE PLANS.
- . IF REMOVAL OR RELOCATION OF SIGNS ON PRIVATE STREET (NON-STATE MAINTAINED) IS REQUIRED DUE TO CONSTRUCTION, THE CONTRACTOR SHALL INFORM THE ENGINEER. THE WORK WILL BE COMPLETED BY OTHERS.
- . SIGNING PLANS DO NOT INCLUDE TEMPORARY CONSTRUCTION SIGNING OR PAVEMENT MARKINGS. SEE TRAFFIC CONTROL PLANS.
- . WHEN NOT STATIONED OR DIMENSIONED ON PLANS, ALL 'E' AND 'F' SIGNS SHALL BE FIELD LOCATED BY THE ENGINEER
- . ALL EXISTING SIGNS ON "U" CHANNEL POST WITHIN THE PROJECT LIMITS SHALL BE REMOVED AND DISPOSED OF UNLESS OTHERWISE NOTED ON PLANS.
- . WHEN EXISTING SIGNS ARE REMOVED AND INSTALLED ON NEW SUPPORTS, THE RE-ERECTION SHALL IMMEDIATELY FOLLOW THE REMOVAL.
- . THE BACKGROUND FOR TYPE E & F SIGNS SHALL BE TYPE C REFLECTIVE SHEETING.

(401) QUANTITY REQ'D 3

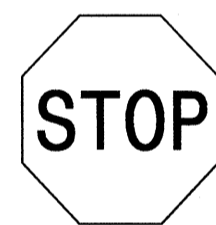

30 X 30
R1-1

ONE "U" POST PER SIGN

ROADWAY STANDARD DRAWING

THE FOLLOWING ROADWAY STANDARDS AS APPEAR IN "ROADWAY STANDARD DRAWINGS" - PROJECT SERVICES UNIT - N.C. DEPARTMENT OF TRANSPORTATION - RALEIGH, N.C., DATED JULY 2006 ARE APPLICABLE TO THIS PROJECT AND BY REFERENCE HEREBY ARE CONSIDERED A PART OF THESE PLANS:

- | | |
|--------|--------------------------------------------------------------|
| 904.10 | ORIENTATION OF GROUND MOUNTED SIGNS |
| 904.50 | MOUNTING OF TYPE 'D', 'E' AND 'F' SIGNS ON 'U' CHANNEL POSTS |


INDEX

SHEET NO.	DESCRIPTION
SIGN-1	TITLE SHEET & E SHEET
SIGN-2	SIGN DETAIL SHEET


PLAN PREPARED BY: N.C.D.O.T. SIGNING AND DELINEATION UNIT

Ayman I Alqudwah, P.E. SIGNING & DELINEATION REGIONAL ENGINEER

Walter Johnson SIGNING & DELINEATION PROJECT DESIGN ENGINEER

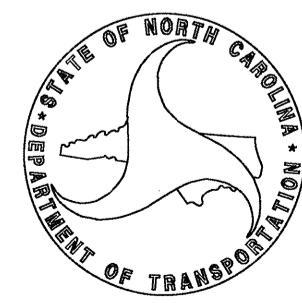


TIP NO. B-3187	SHEET NO. SIGN-2
APPROVED: <i>[Signature]</i>	
DATE: 9/28/10	
SEAL	



BEGIN STATE SIGNING PROJECT B-3187

-L- STA. 10+00.00

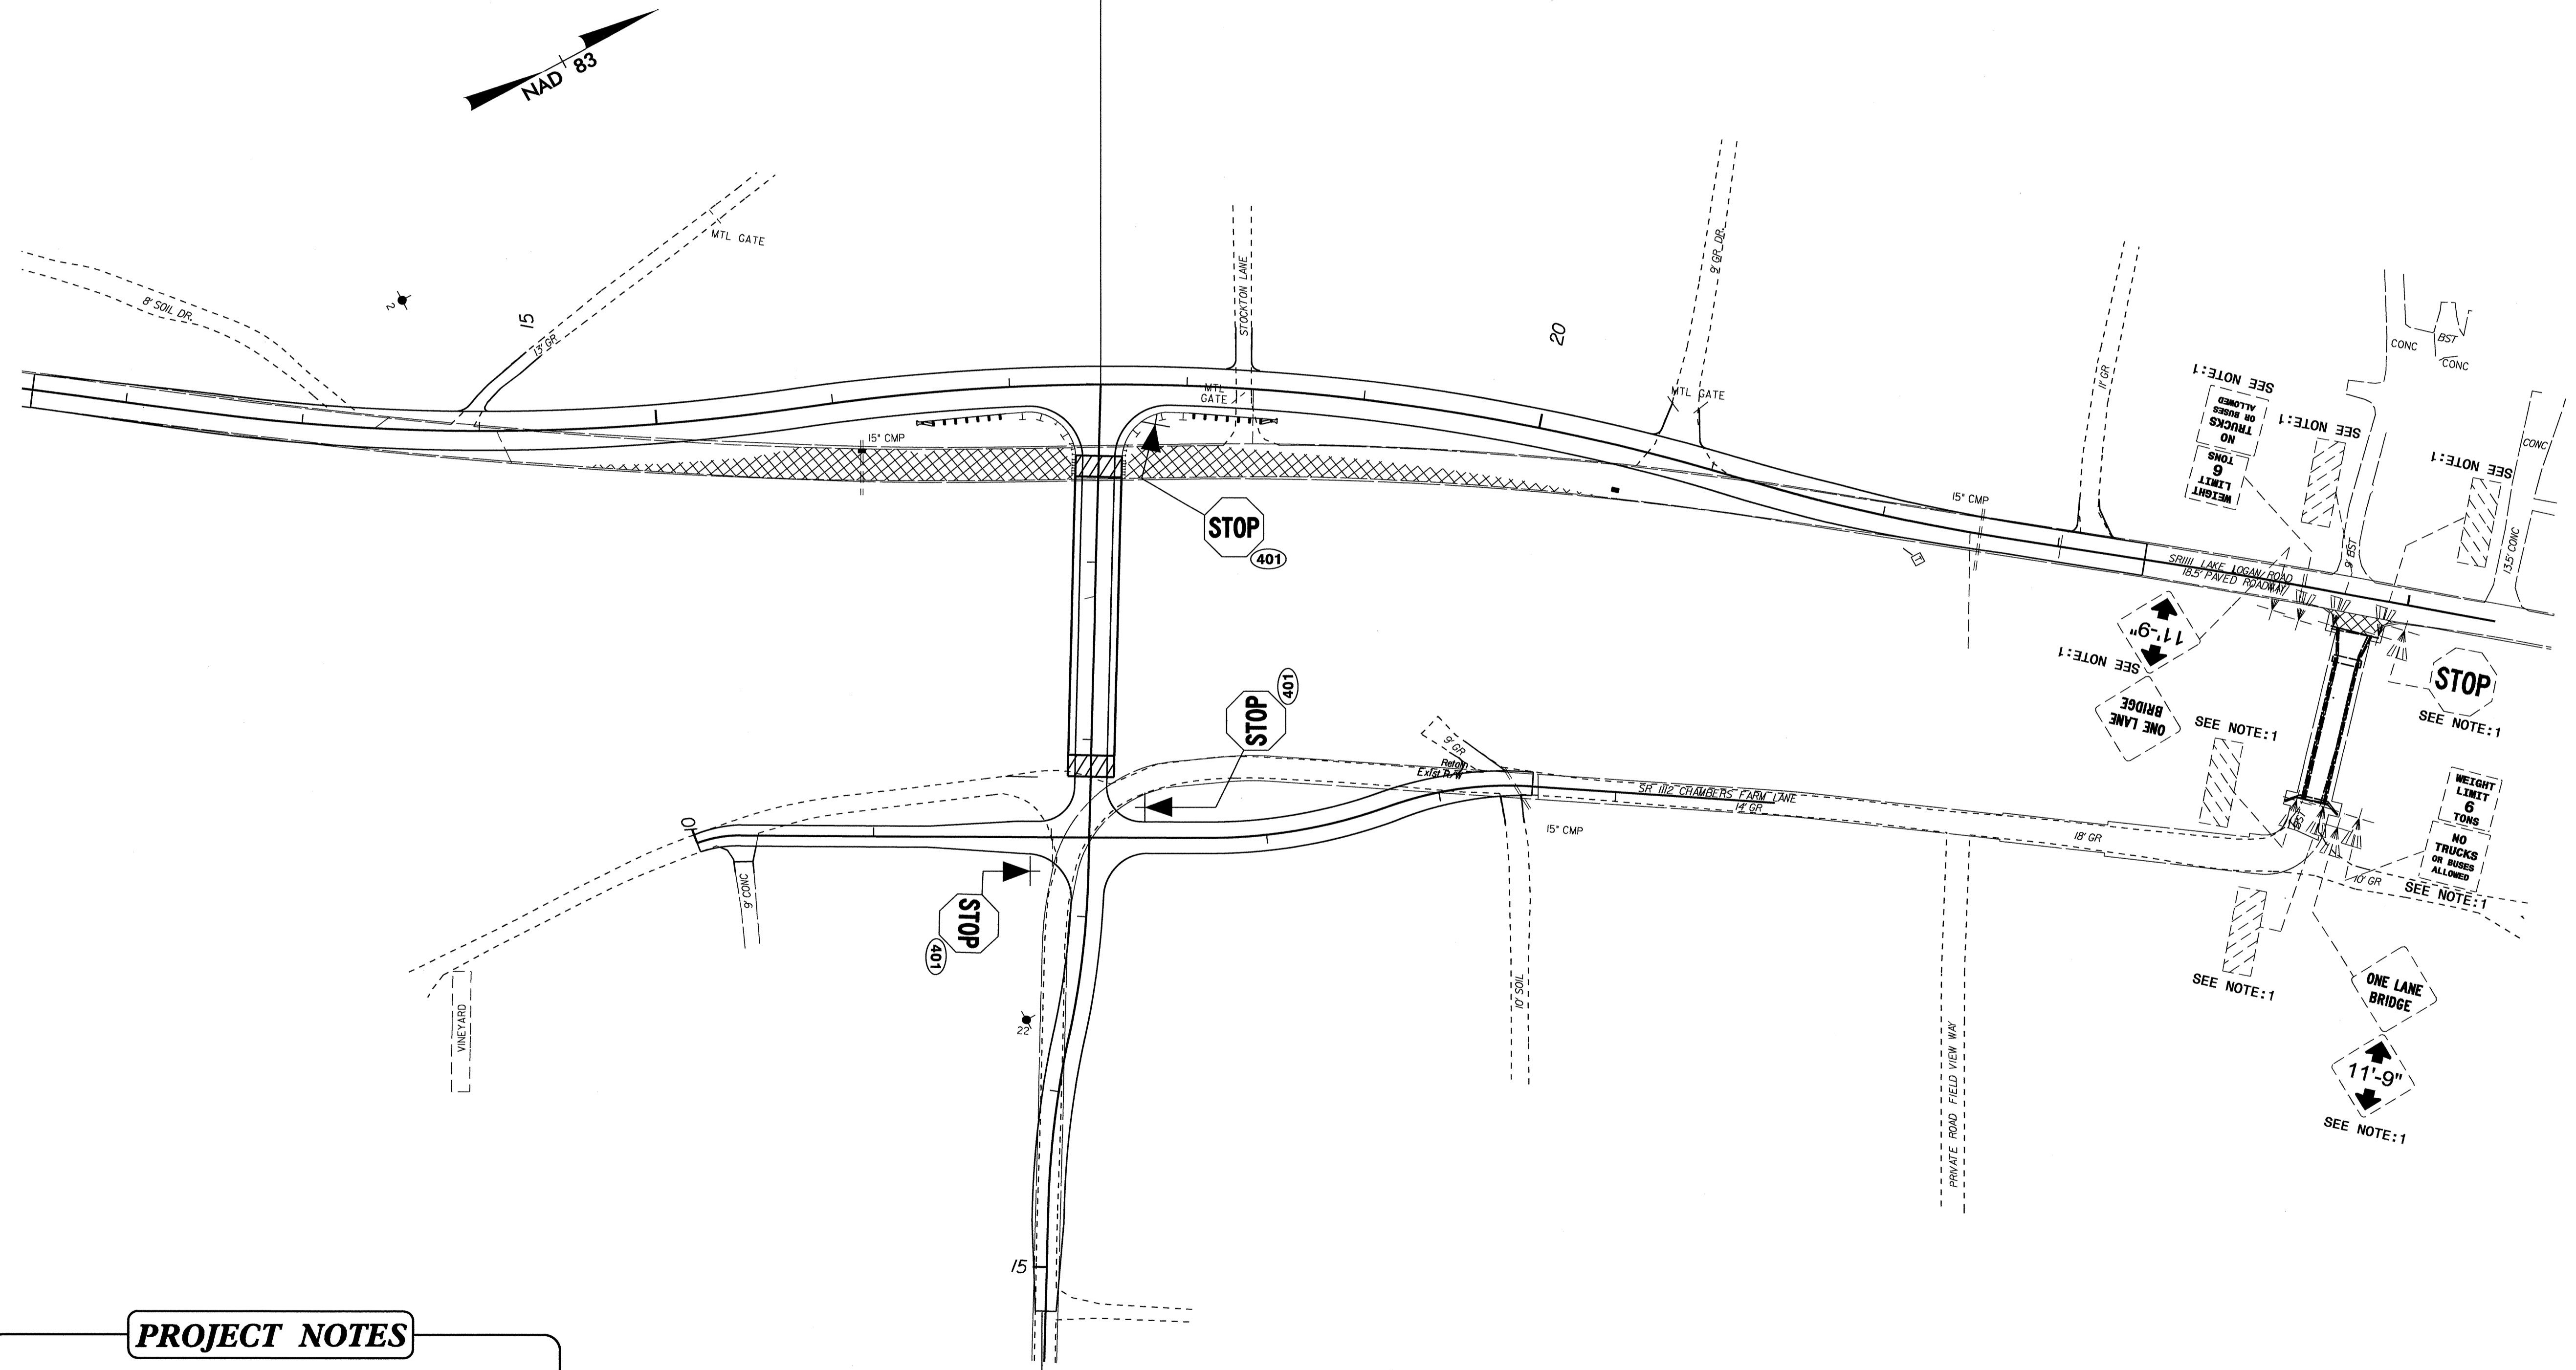

PROJECT NOTES

1: DISPOSAL OF SIGN SYSTEM, U-CHANNEL

END STATE SIGNING PROJECT B-3187
-L- STA. 15+25.00

BEGIN -L- STA. 10+00 TO
-L- END STA. 15+25

28-SEP-2010 10:25
R:\Projects\Signing\CADD\Signing Layout Plans\B-3187_Sign_Sign_Sheet 1.dgn
Walter Johnson