


PROJ. REFERENCE NO.
B-4533


SHEET NO.
X-2

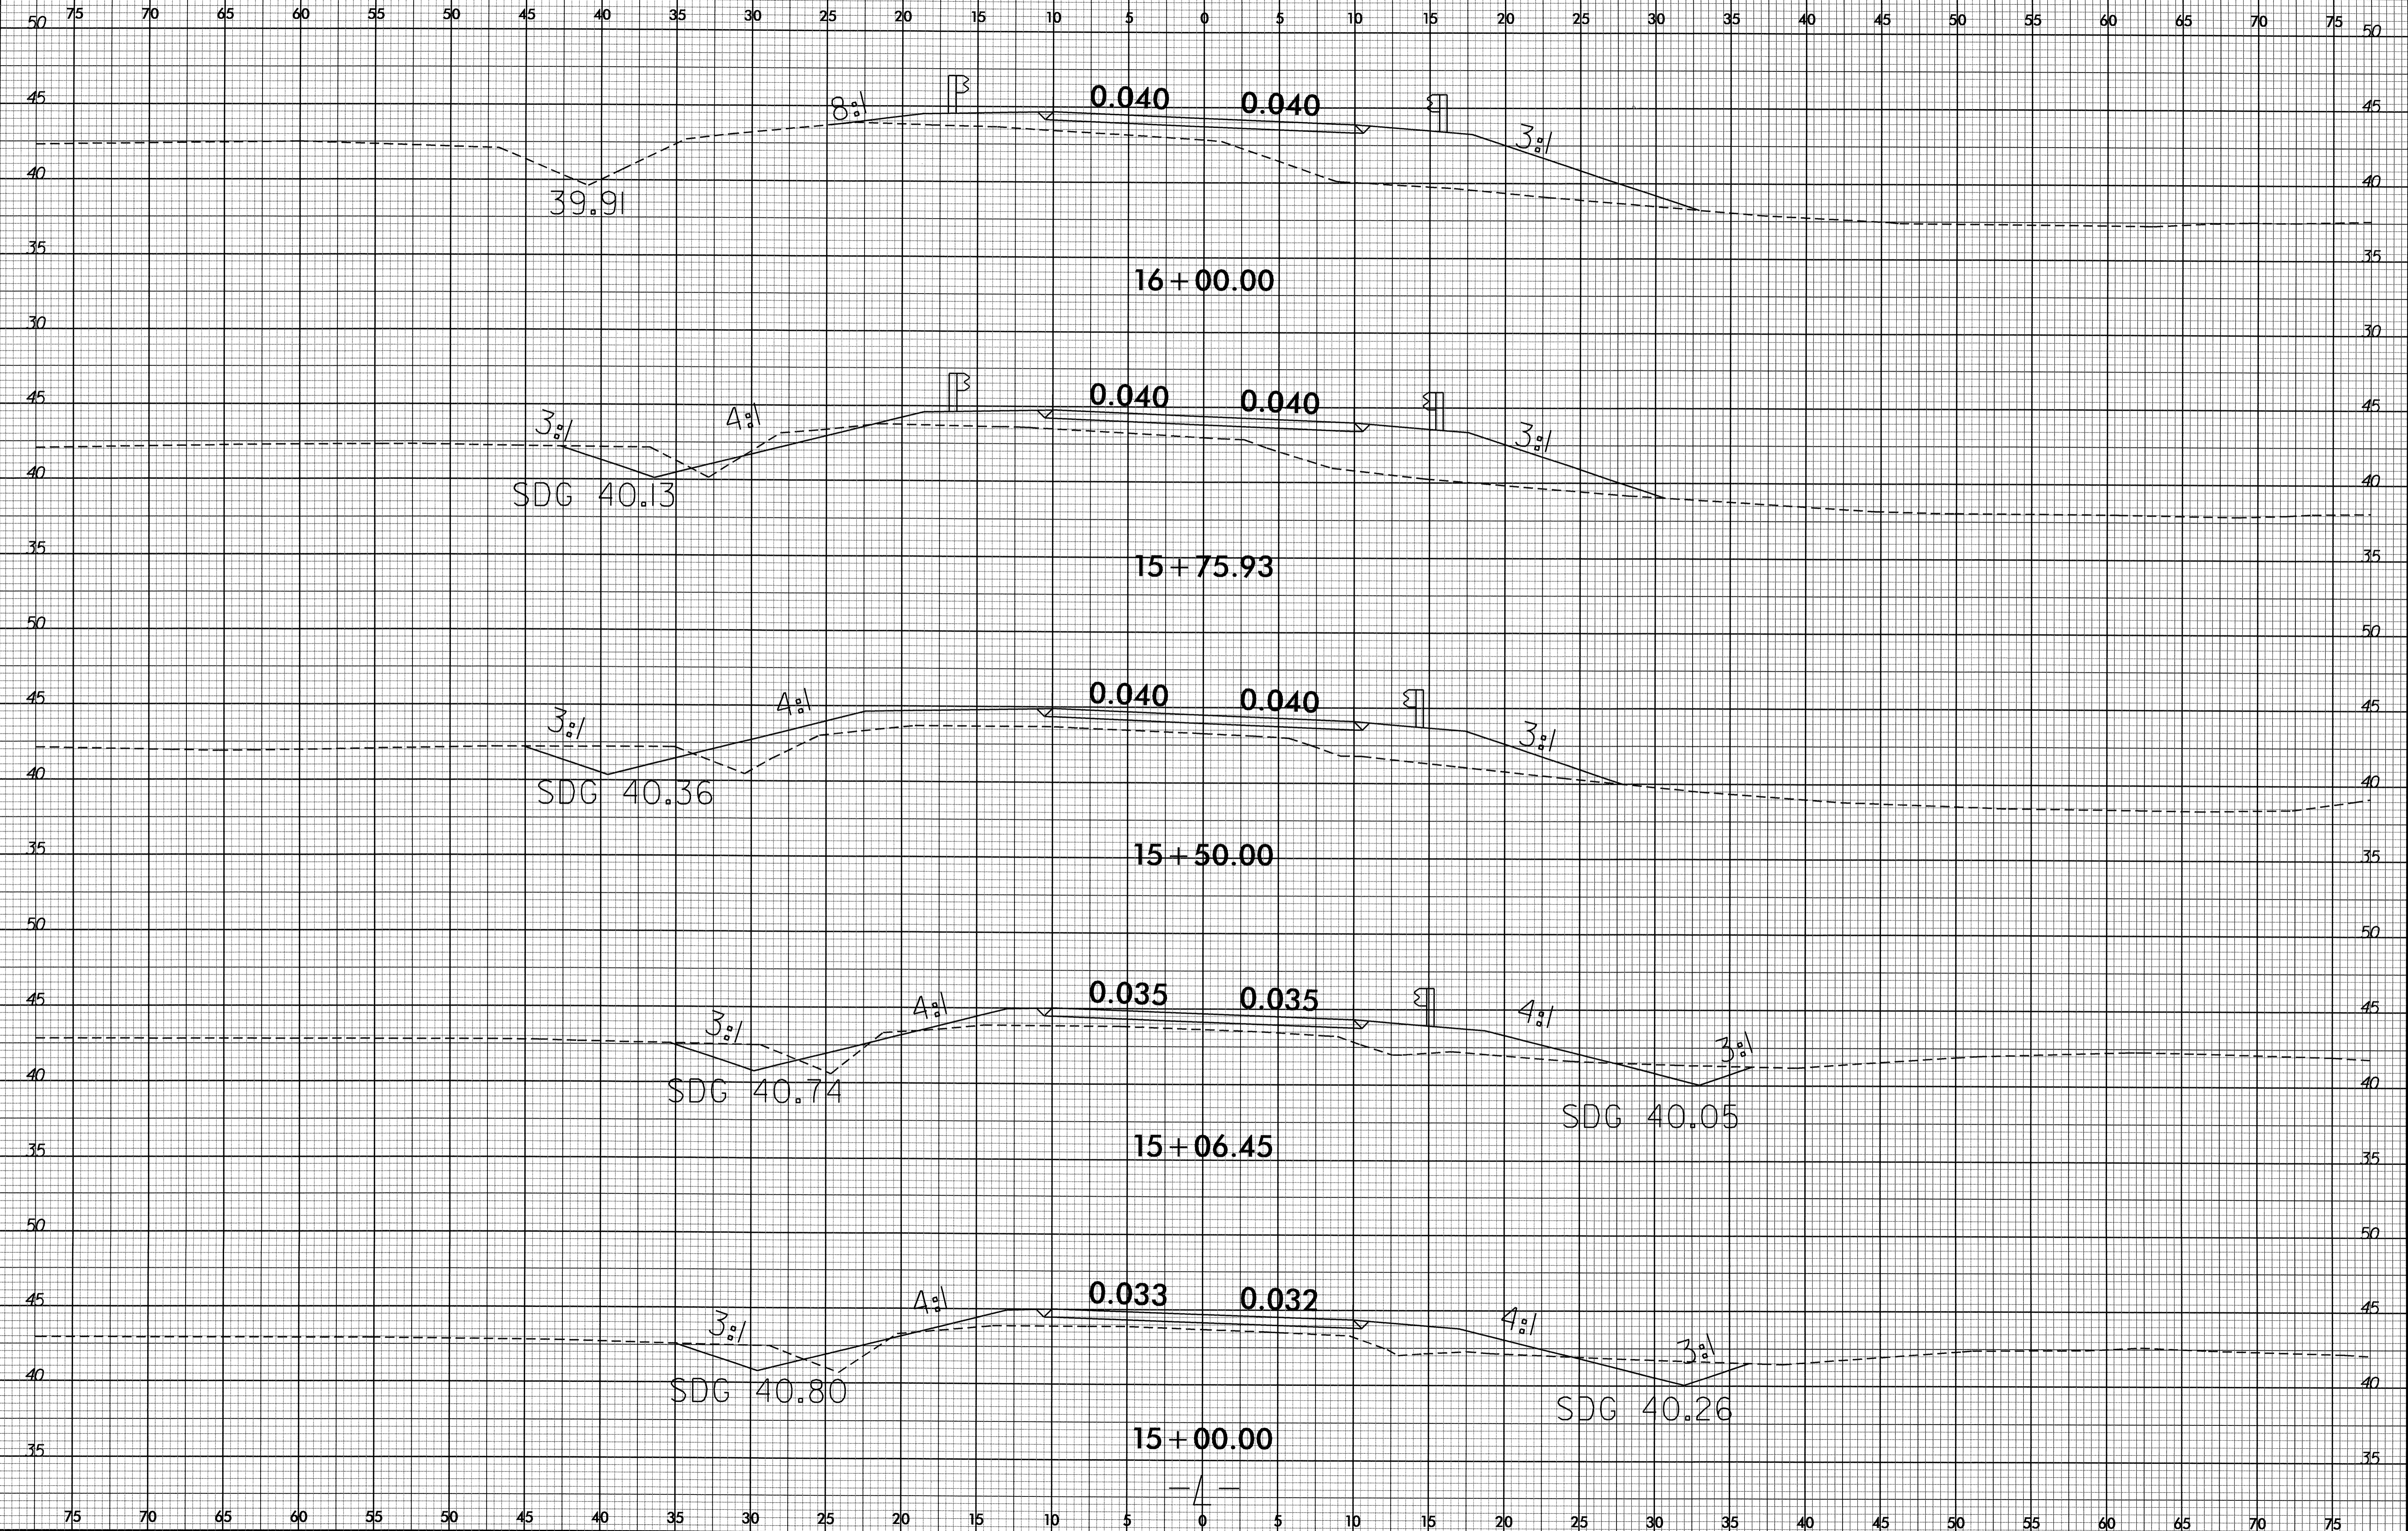

8/23/09


02_AUG-2011 09:30
P:\Projects\B-4533-X-2\B-4533-X-2.dgn

8/23/09

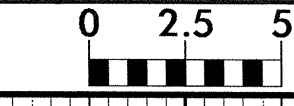


PROJ. REFERENCE NO.
B-4533

SHEET NO.
X-3

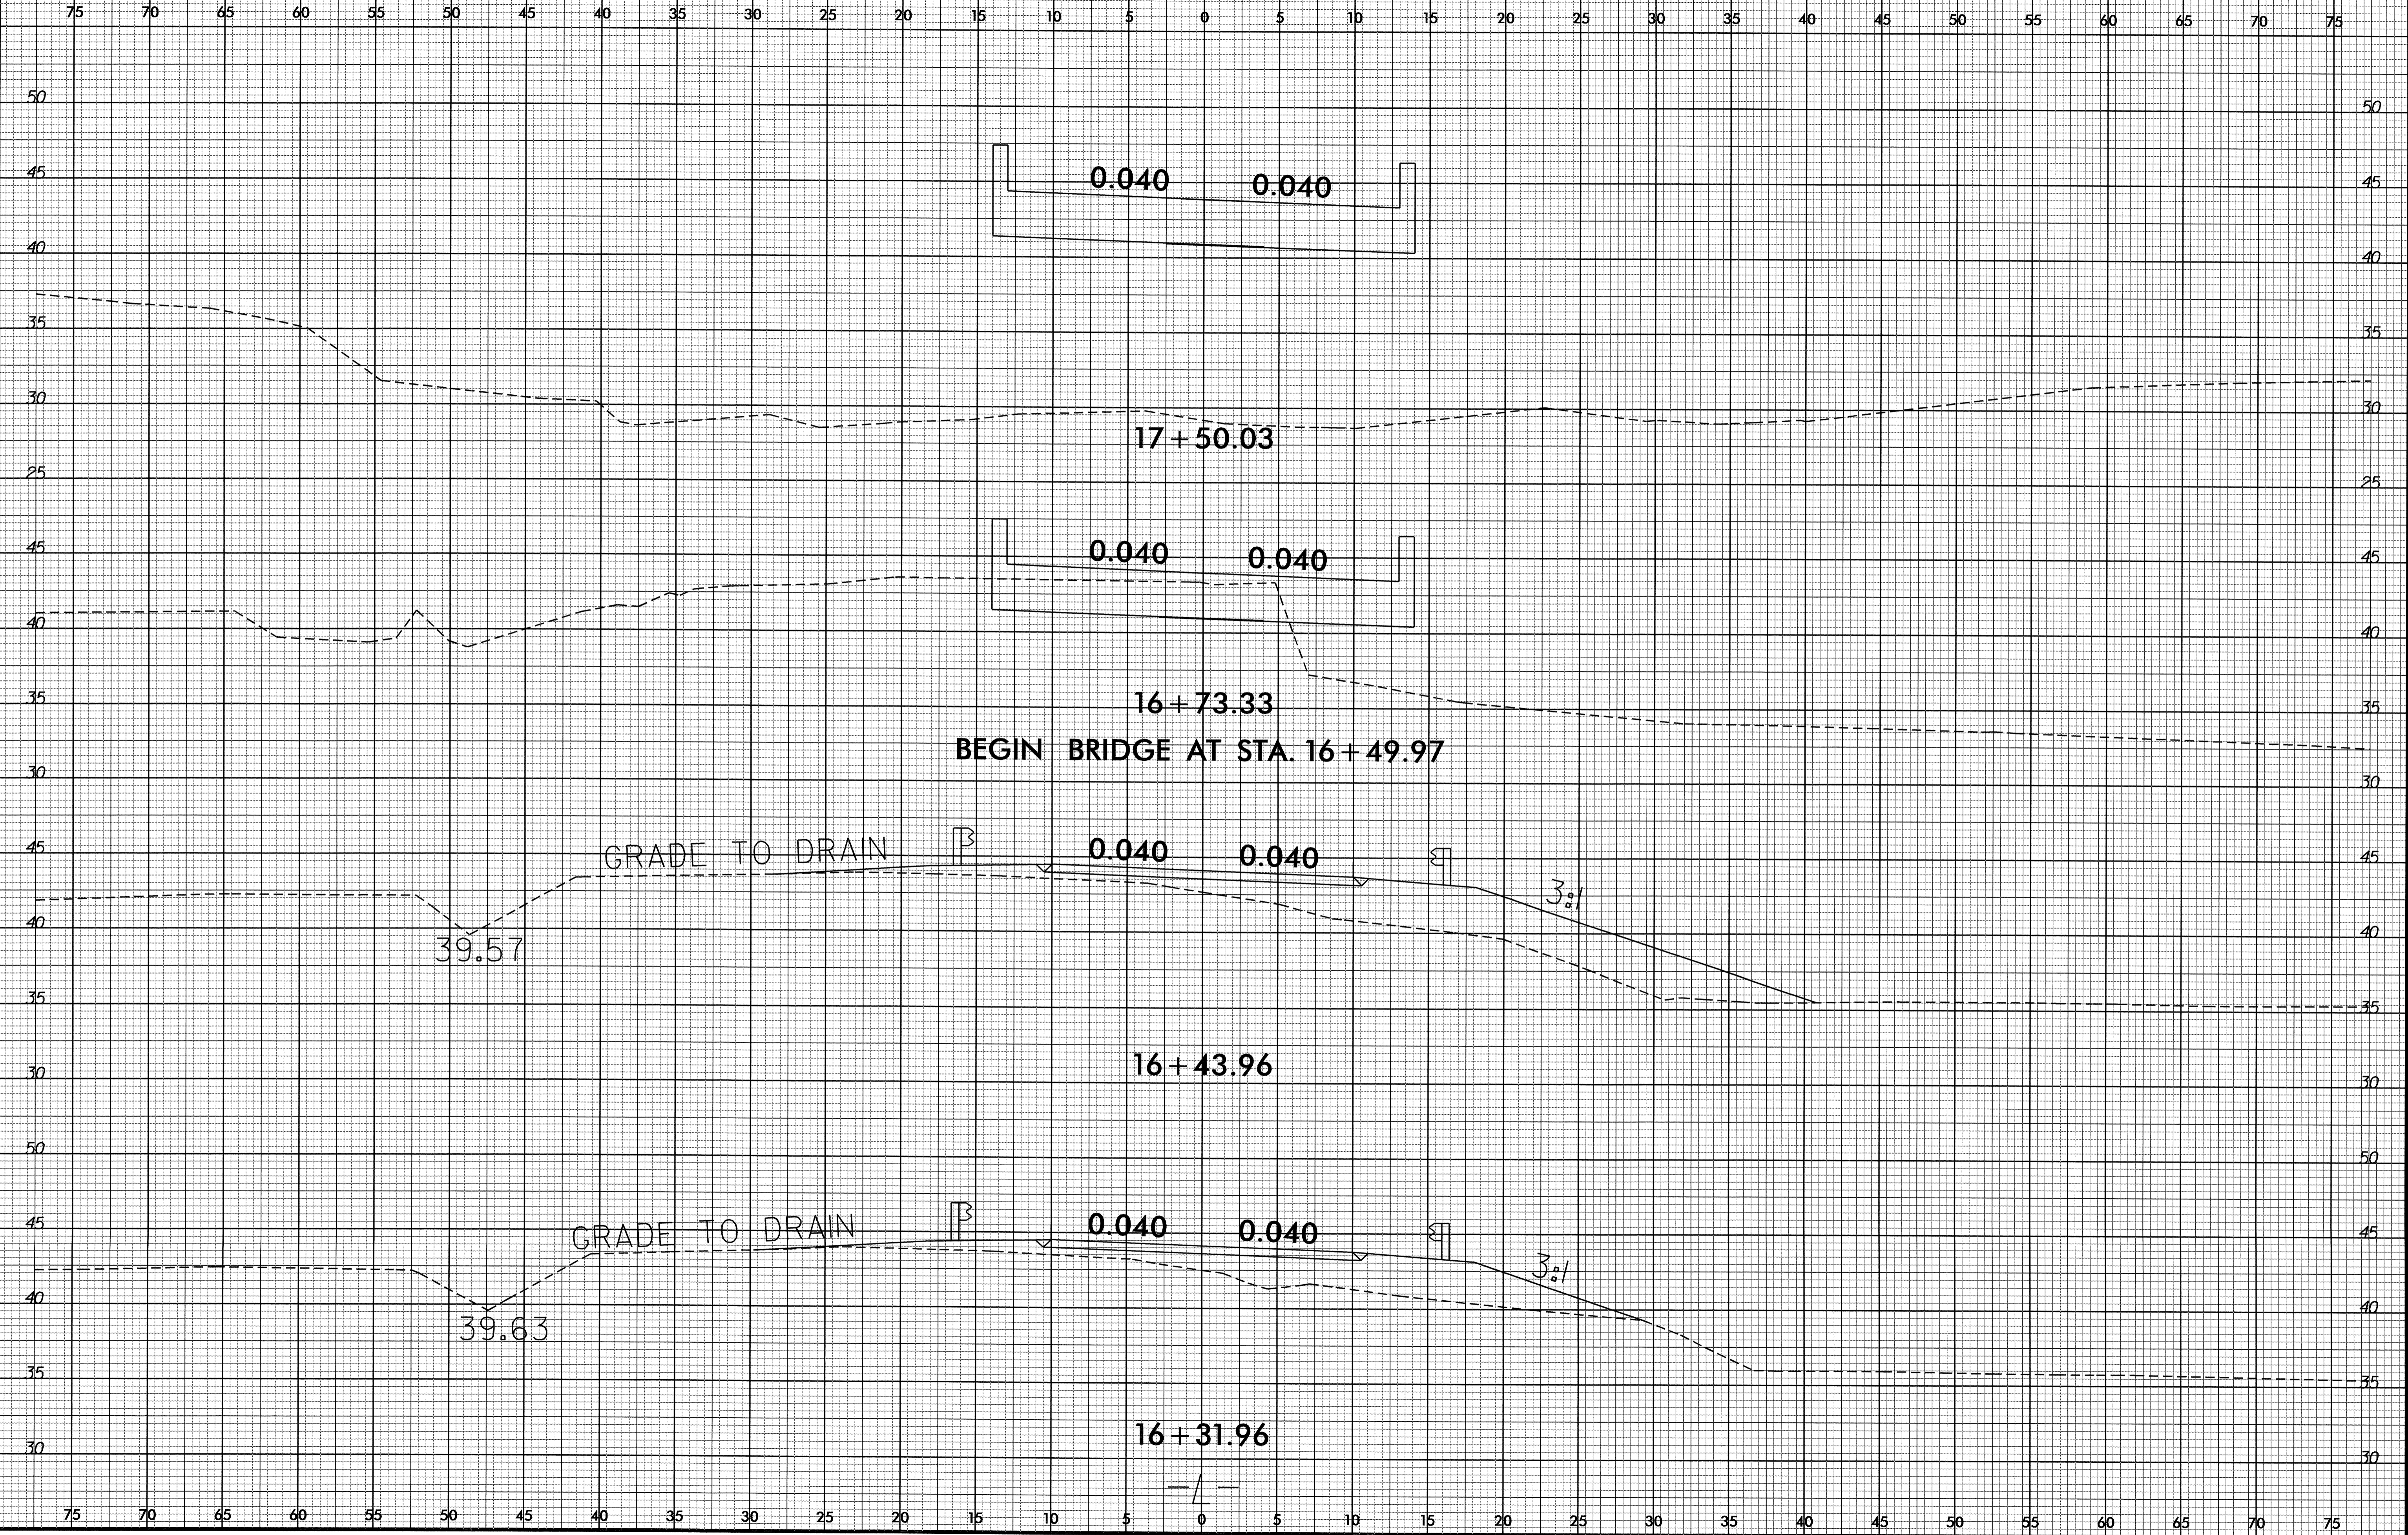


02-AUG-2010 09:30 84533_Rdy_xpl.dgn
33603587461668


8/23/19

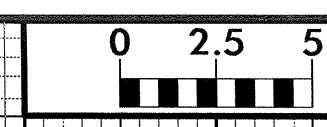


PROJ. REFERENCE NO.	SHEET NO.
B-4533	X-5

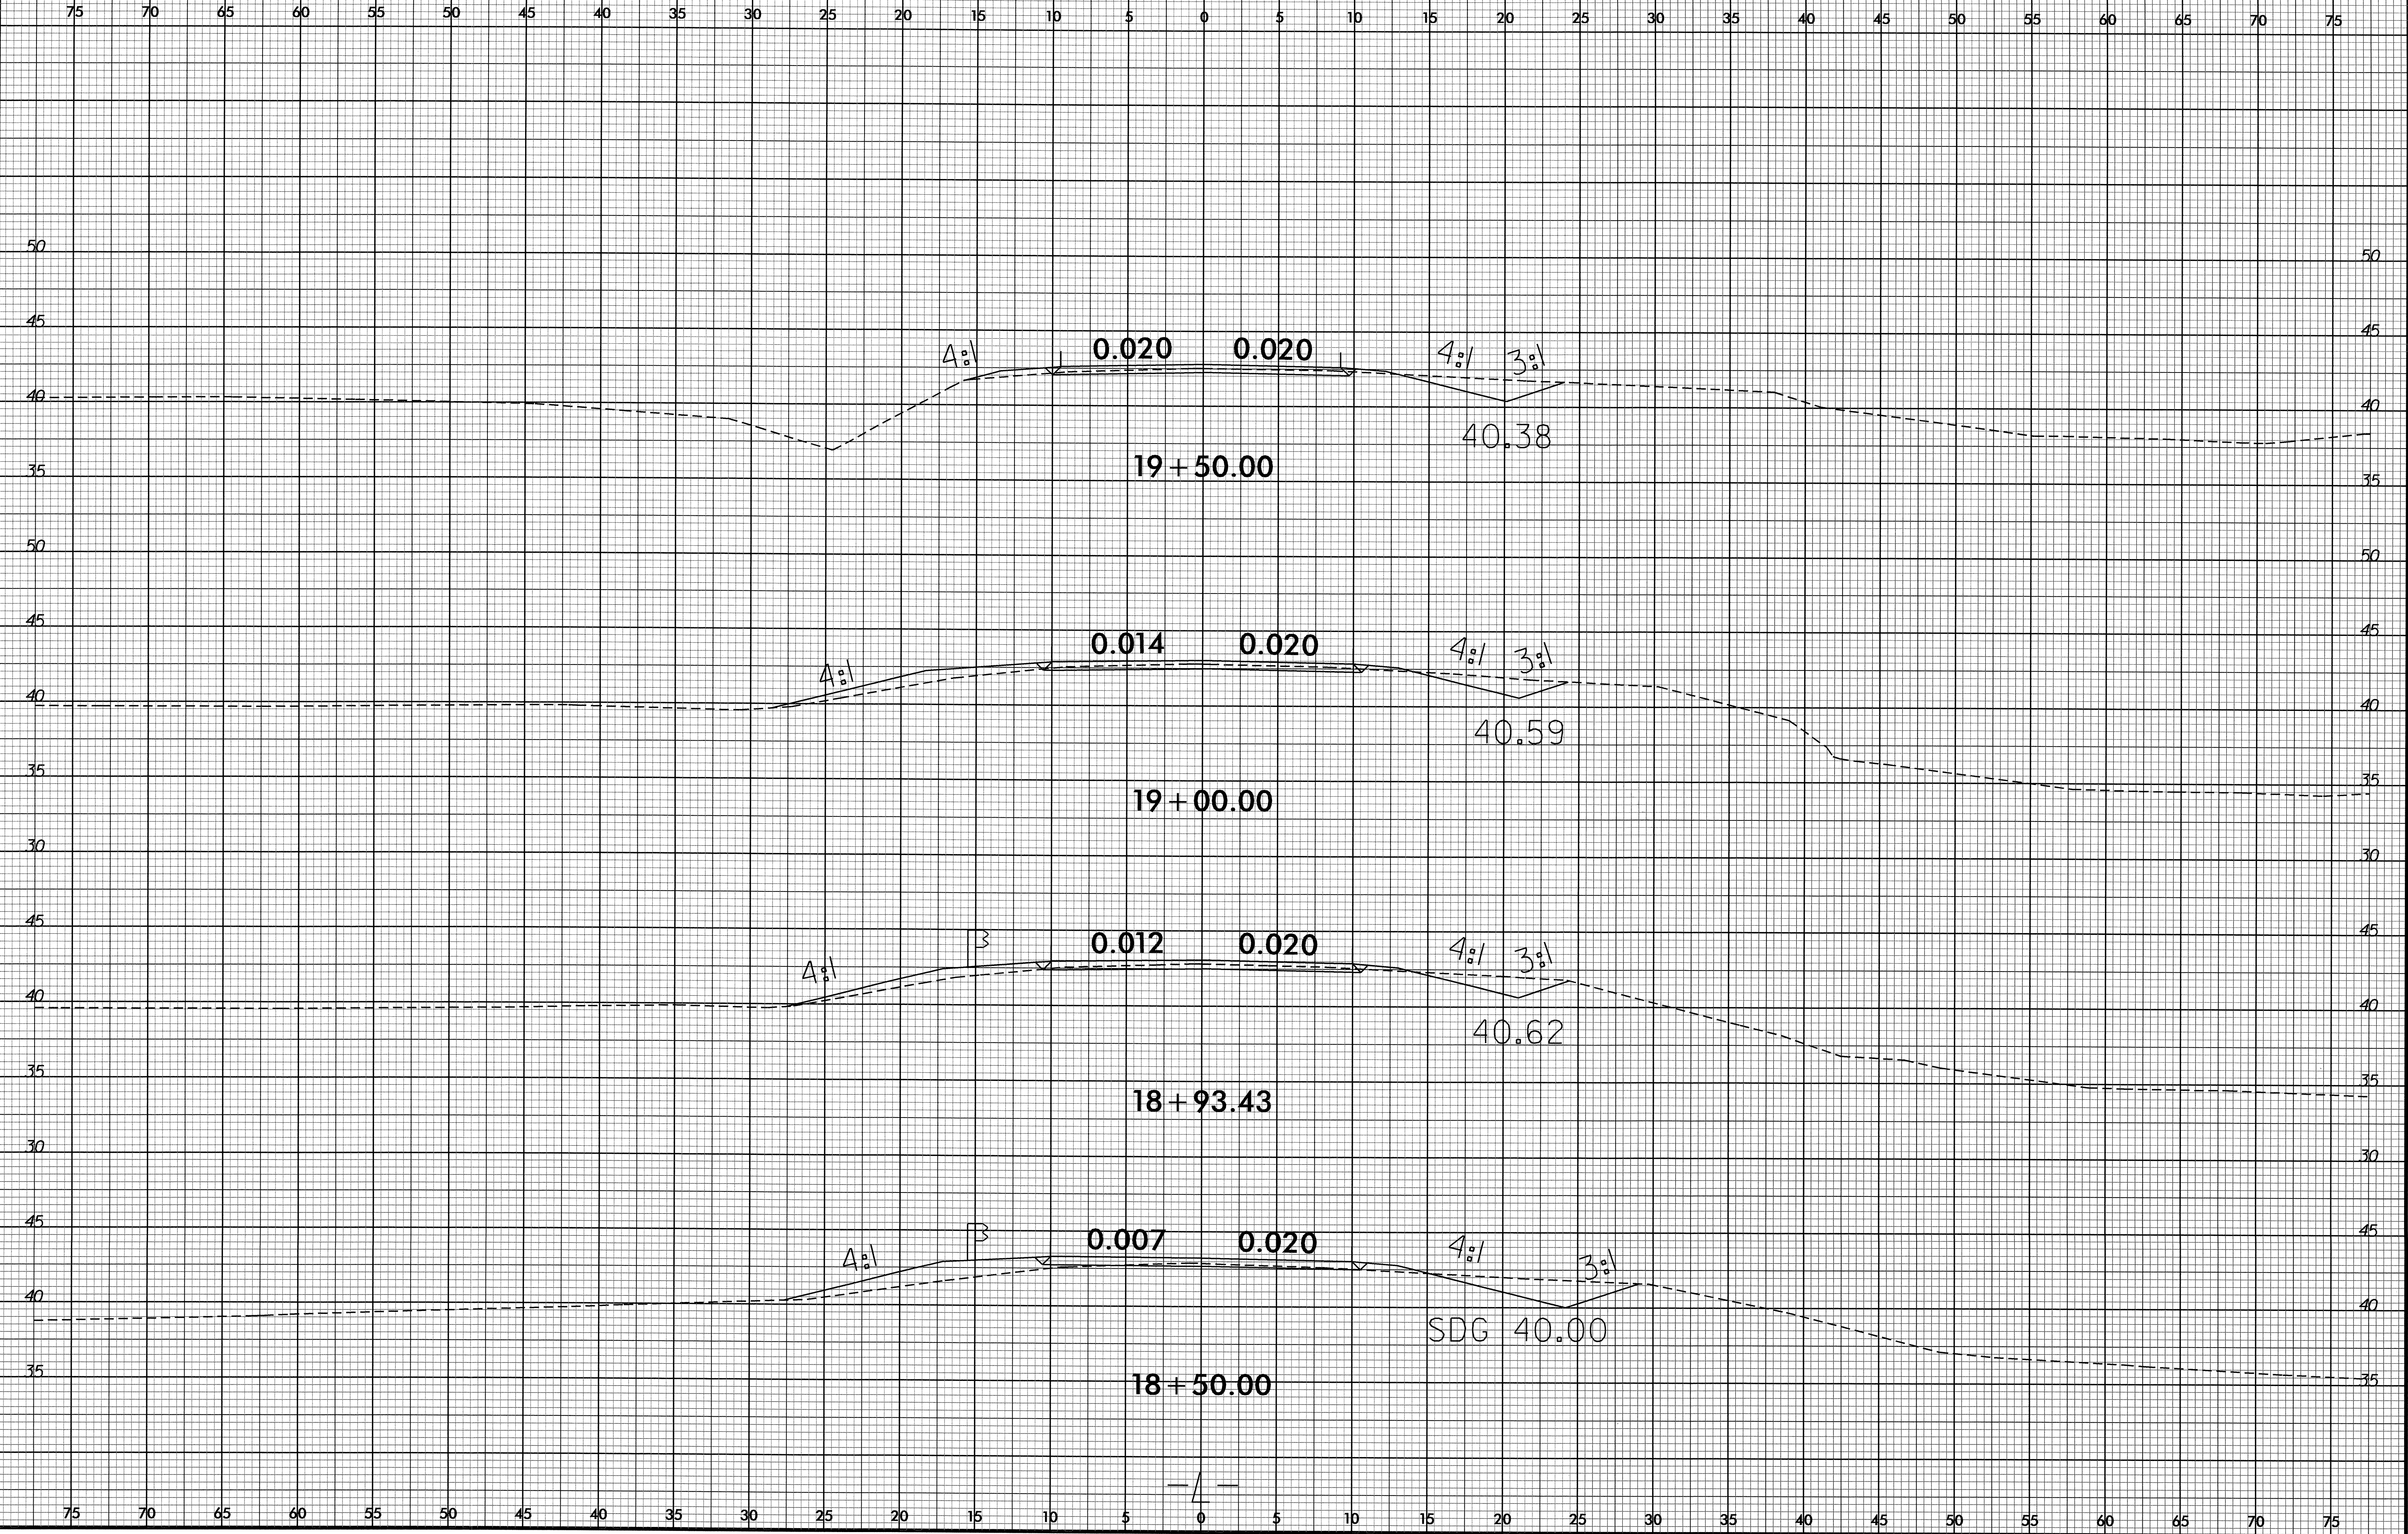

02-AUG-2019 09:29
S:\PROJECTS\B-4533-rdy_xpl.dgn

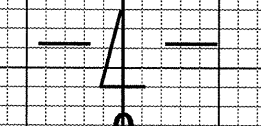


8/23/15

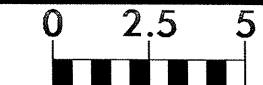


PROJ. REFERENCE NO.
B-4533

SHEET NO.
X-6

75 70 65 60 55 50 45 40 35 30 25 20 15 10 5 0 5 10 15 20 25 30 35 40 45 50 55 60 65 70 75

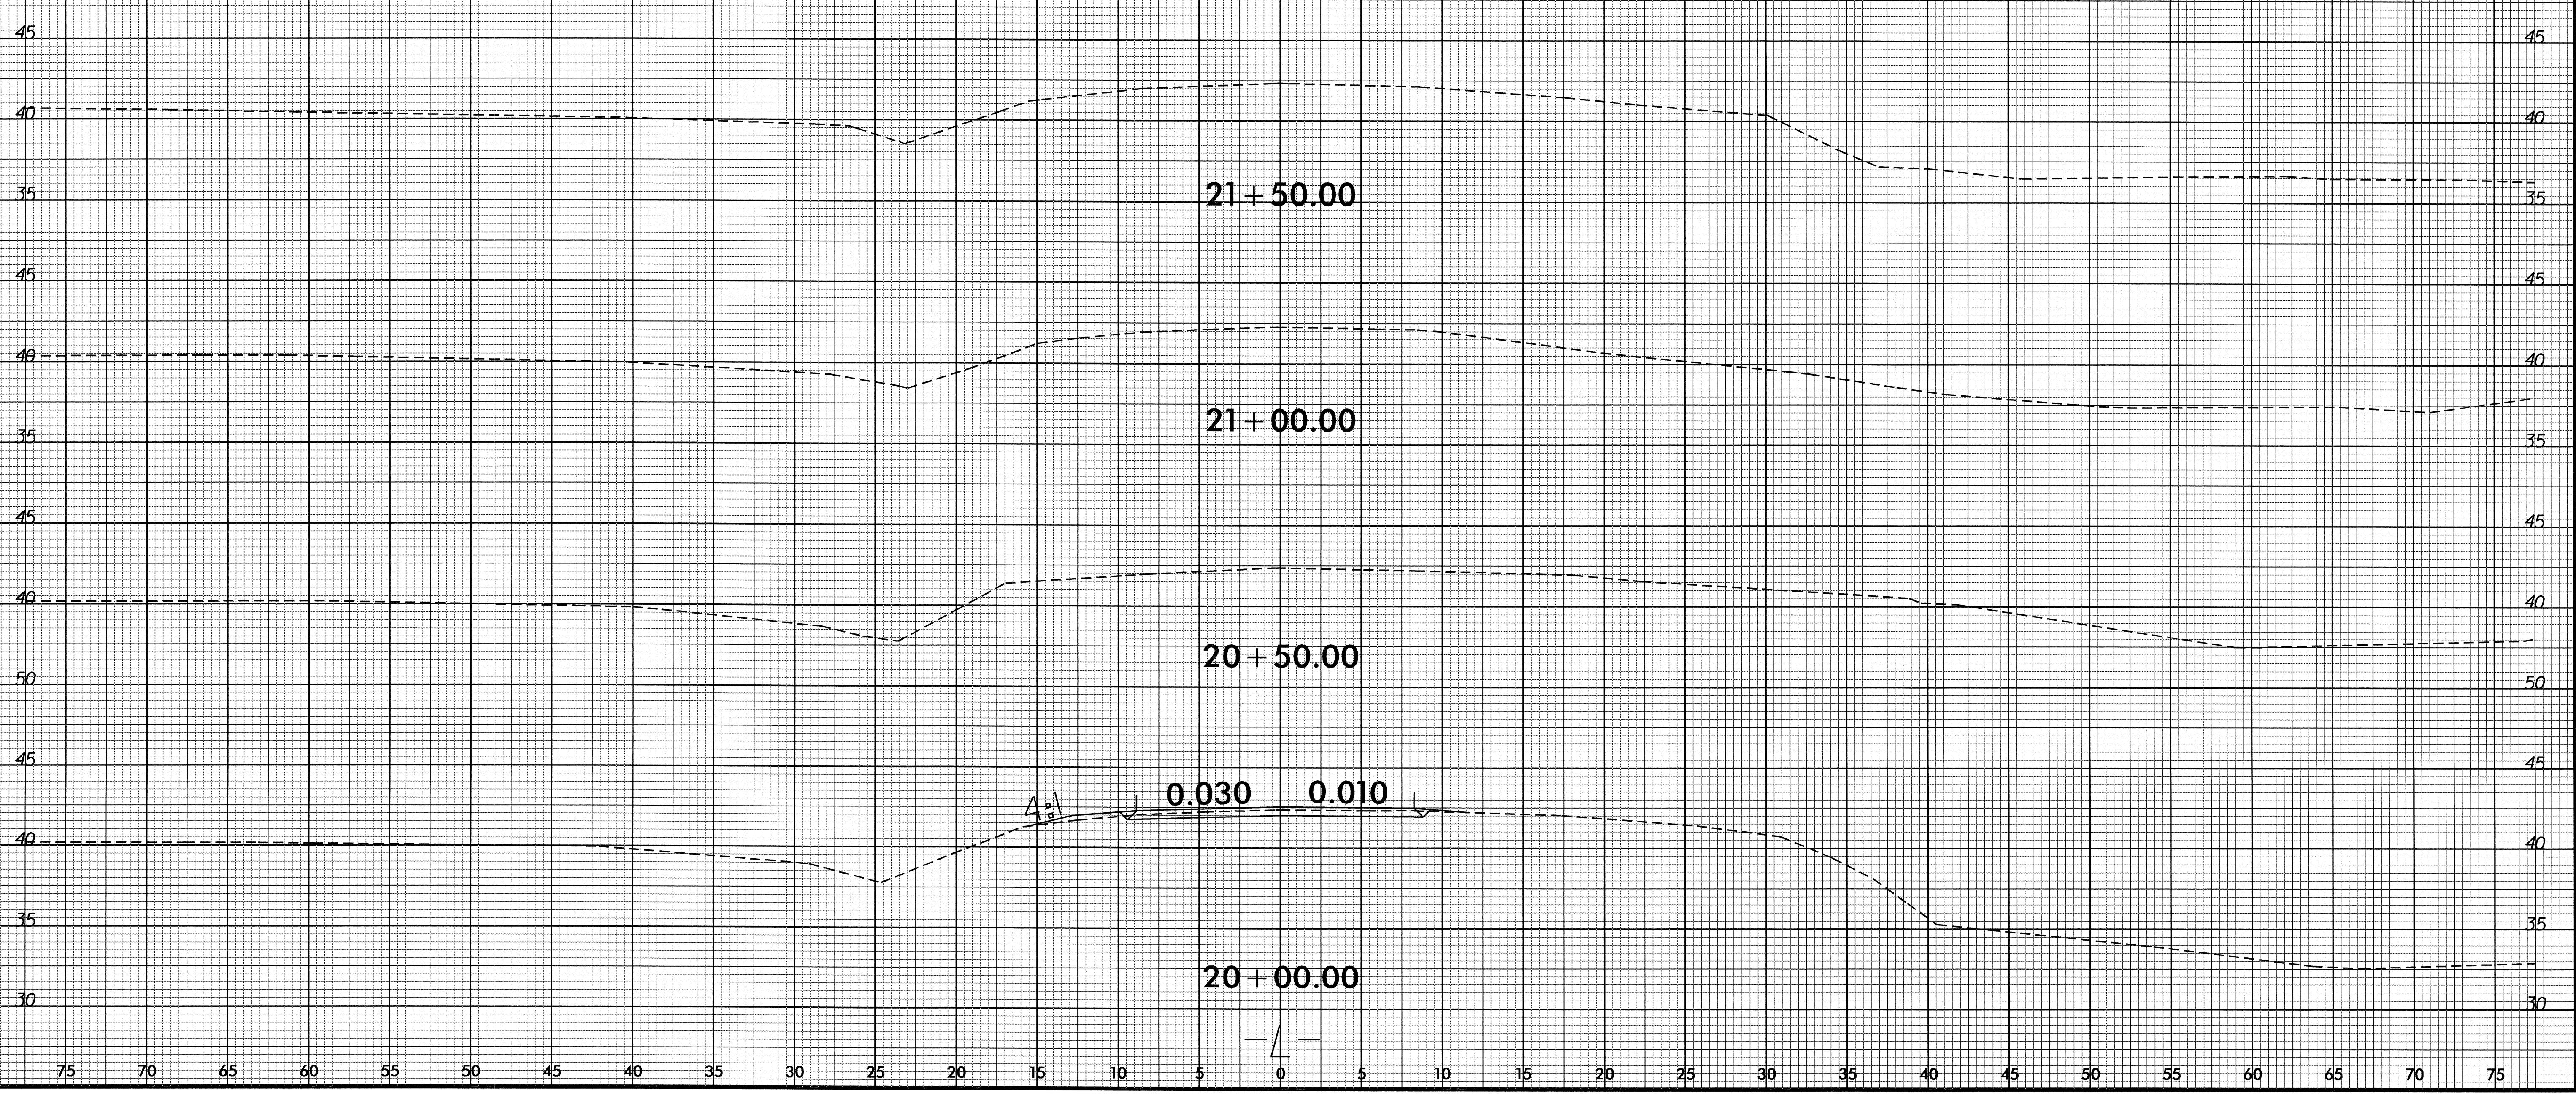

4.21
0.030 0.010

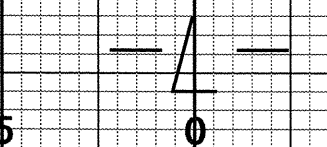

02-AUG-2011 09:29
F:\Roadwork\B-4533_rdu_xpl.dgn
B-4533.X-6