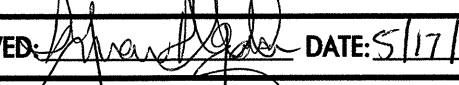



PROJ. REFERENCE NO.	SHEET NO.
B-4542	SD-1

SIGN NUMBER: name		BACKG COLOR: Fluorescent Orange		DESIGN BY: B. Nowlin		CHECKED BY:		DATE: May 17, 2011	
TYPE: STATIONARY		COPY COLOR: Black		PROJECT ID: B-4542		DIV: 6	
QUANTITY: SEE PLANS		SYMBOL		X		Y		HT	
SIGN WIDTH: 4'-0"	
HEIGHT: 1'-6"	
TOTAL AREA: 6.0 Sq.Ft.	
BORDER TYPE: INSET	
RECESS: 0.47"	
WIDTH: 0.63"	
RADII: 1.5"	
NO. Z BARS:		MAT'L: 0.080" (2.0 mm) ALUMINUM	
LENGTH:	
<p>USE NOTES: 1,2</p> <p>1. Legend and border shall be direct applied black non-reflective sheeting.</p> <p>2. Background shall be Type VII, VIII, or IX (prismatic) fluorescent orange retroreflective sheeting.</p>	
<p>LETTER POSITIONS</p> <p>Letter locations are panel edge to lower left corner</p> <table border="1"> <thead> <tr> <th></th> <th>B</th> <th>U</th> <th>I</th> <th>E</th> <th></th> <th>R</th> <th>O</th> <th>A</th> <th>D</th> <th></th> <th></th> <th></th> <th></th> <th></th> <th></th> <th></th> <th></th> <th></th> <th>Series/Size Text Length</th> </tr> </thead> <tbody> <tr> <td></td> <td>5.6</td> <td>10</td> <td>14.6</td> <td>16.8</td> <td>19.9</td> <td>25.9</td> <td>30.1</td> <td>34.4</td> <td>39.1</td> <td></td> <td></td> <td></td> <td></td> <td></td> <td></td> <td></td> <td></td> <td></td> <td>C 2000</td> </tr> <tr> <td></td> <td></td> <td></td> <td></td> <td></td> <td></td> <td></td> <td></td> <td></td> <td></td> <td></td> <td></td> <td></td> <td></td> <td></td> <td></td> <td></td> <td></td> <td></td> <td>36.8</td> </tr> </tbody> </table>											B	U	I	E		R	O	A	D										Series/Size Text Length		5.6	10	14.6	16.8	19.9	25.9	30.1	34.4	39.1										C 2000																				36.8
	B	U	I	E		R	O	A	D										Series/Size Text Length	
	5.6	10	14.6	16.8	19.9	25.9	30.1	34.4	39.1										C 2000	
																			36.8	
<p>FILENAME: Guidesign_Englsh</p> <p style="text-align: right;">NORTH CAROLINA D.O.T. SIGN DETAIL</p>	

I7-MAY-2011 15:18
 P:\TIP\Projects-B\B4542\Traffic\Signing\CADD\Sign Designs\wztc buie road.dgn
 bnowlin A1 TE247515

APPROVED:  DATE: 5/17/11

SEAL



SIGN DESIGN

SCALE: NONE
 DATE: 5/17
 DWG. BY: BN
 DESIGN BY: BN
 REVIEWED BY: AIA



REVISIONS	

CADD FILE