

C:\NCS\2011603-PAVEMENT MARKING\Drawings\B-4657-Traffic\Signing\CA000\NMP\ Pavement Marking Seed.dgn
 PLT: HPS20110603
 ST: Coleman



T.I.P.: B-4697

CONTRACT: 202733

**STATE OF NORTH CAROLINA
DEPARTMENT OF TRANSPORTATION**

**PAVEMENT MARKING PLAN
WAKE COUNTY**

**LOCATION: BRIDGE NO.340 OVER NORFOLK/SOUTHERN RAILROAD
ON SR 1101 (PINEY GROVE-WILBON RD)**

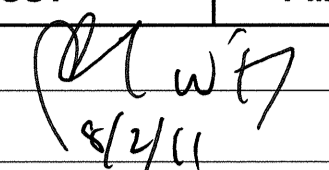TIP NO. B-4657	SHEET NO. PMP-1
APPROVED: 	
DATE: 8/2/11	
	

ROADWAY STANDARD DRAWING

THE FOLLOWING ROADWAY STANDARDS AS APPEAR IN "ROADWAY STANDARD DRAWINGS" - PROJECT SERVICES UNIT - N.C. DEPARTMENT OF TRANSPORTATION - RALEIGH, N.C., DATED JULY 2006 ARE APPLICABLE TO THIS PROJECT AND BY REFERENCE HEREBY ARE CONSIDERED A PART OF THESE PLANS:

STD. NO.	TITLE
1205.01	PAVEMENT MARKINGS - LINE TYPES AND OFFSETS
1205.02	PAVEMENT MARKINGS - 2 LANE AND MULTILANE ROADWAYS
1205.12	PAVEMENT MARKINGS - BRIDGES
1250.01	PAVEMENT MARKER SPACING
1261.01	GUARDRAIL AND BARRIER DELINEATOR SPACING
1261.02	GUARDRAIL AND BARRIER DELINEATOR TYPES
1262.01	GUARDRAIL END DELINEATION

PAVEMENT MARKING SCHEDULE

SYMBOL	DESCRIPTION
	THERMOPLASTIC (4", 90 MILS)
TA	WHITE EDGELINE
	THERMOPLASTIC (4", 120 MILS)
TA	YELLOW DOUBLE CENTER
	THERMOPLASTIC (24", 120 MILS)
T2	WHITE STOPBAR
	COLD APPLIED PLASTIC (4")
CA	WHITE EDGLINE
CI	YELLOW DOUBLE CENTER
	MARKERS
	PERMANENT RAISED PAVEMENT MARKERS
MA	YELLOW AND YELLOW

GENERAL NOTES

THE FOLLOWING GENERAL NOTES APPLY AT ALL TIMES FOR THE DURATION OF THE CONSTRUCTION PROJECT, EXCEPT WHEN OTHERWISE NOTED IN THE PLAN, OR DIRECTED BY THE ENGINEER.

- A) INSTALL PAVEMENT MARKINGS AND PAVEMENT MARKERS ON THE FINAL SURFACE AS FOLLOWS:

ROAD NAME	MARKING	MARKER
SR 1101	THERMOPLASTIC	RAISED
BRIDGE SURFACE	COLD APPLIED PLASTIC	RAISED
- B) TIE PROPOSED PAVEMENT MARKING LINES TO EXISTING PAVEMENT MARKING LINES.
- C) REMOVE/REPLACE ANY CONFLICTING/DAMAGED PAVEMENT MARKINGS AND MARKERS.
- D) PASSING ZONES WILL BE DETERMINED IN THE FIELD AND MUST BE APPROVED BY THE ENGINEER.
- E) REMOVE ALL RESIDUE AND SURFACE LAITANCE BY ACCEPTABLE METHODS ON THE BRIDGE DECK PRIOR TO PLACING (COLD APPLIED PLASTIC) PAVEMENT MARKING.


INDEX


SHEET NO.	DESCRIPTION
PMP-1	PAVEMENT MARKING PLAN TITLE AND SCHEDULE SHEET
PMP-2	PAVEMENT MARKING DETAIL


PLAN PREPARED BY: N.C.D.O.T. SIGNING AND DELINEATION UNIT

SUSAN B. KUNZ SIGNING & DELINEATION REGIONAL ENGINEER

SAMUEL COLEMAN SIGNING & DELINEATION PROJECT DESIGN ENGINEER

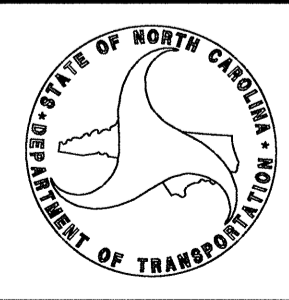

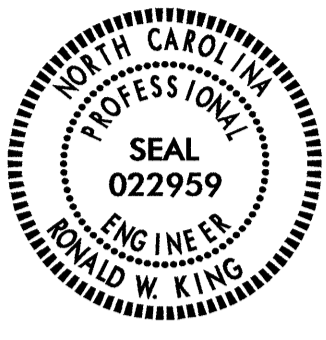TIP NO. B-4657	SHEET NO. PMP-2
APPROVED: <i>RW</i>	
DATE: 8/2/11	
SEAL	
	

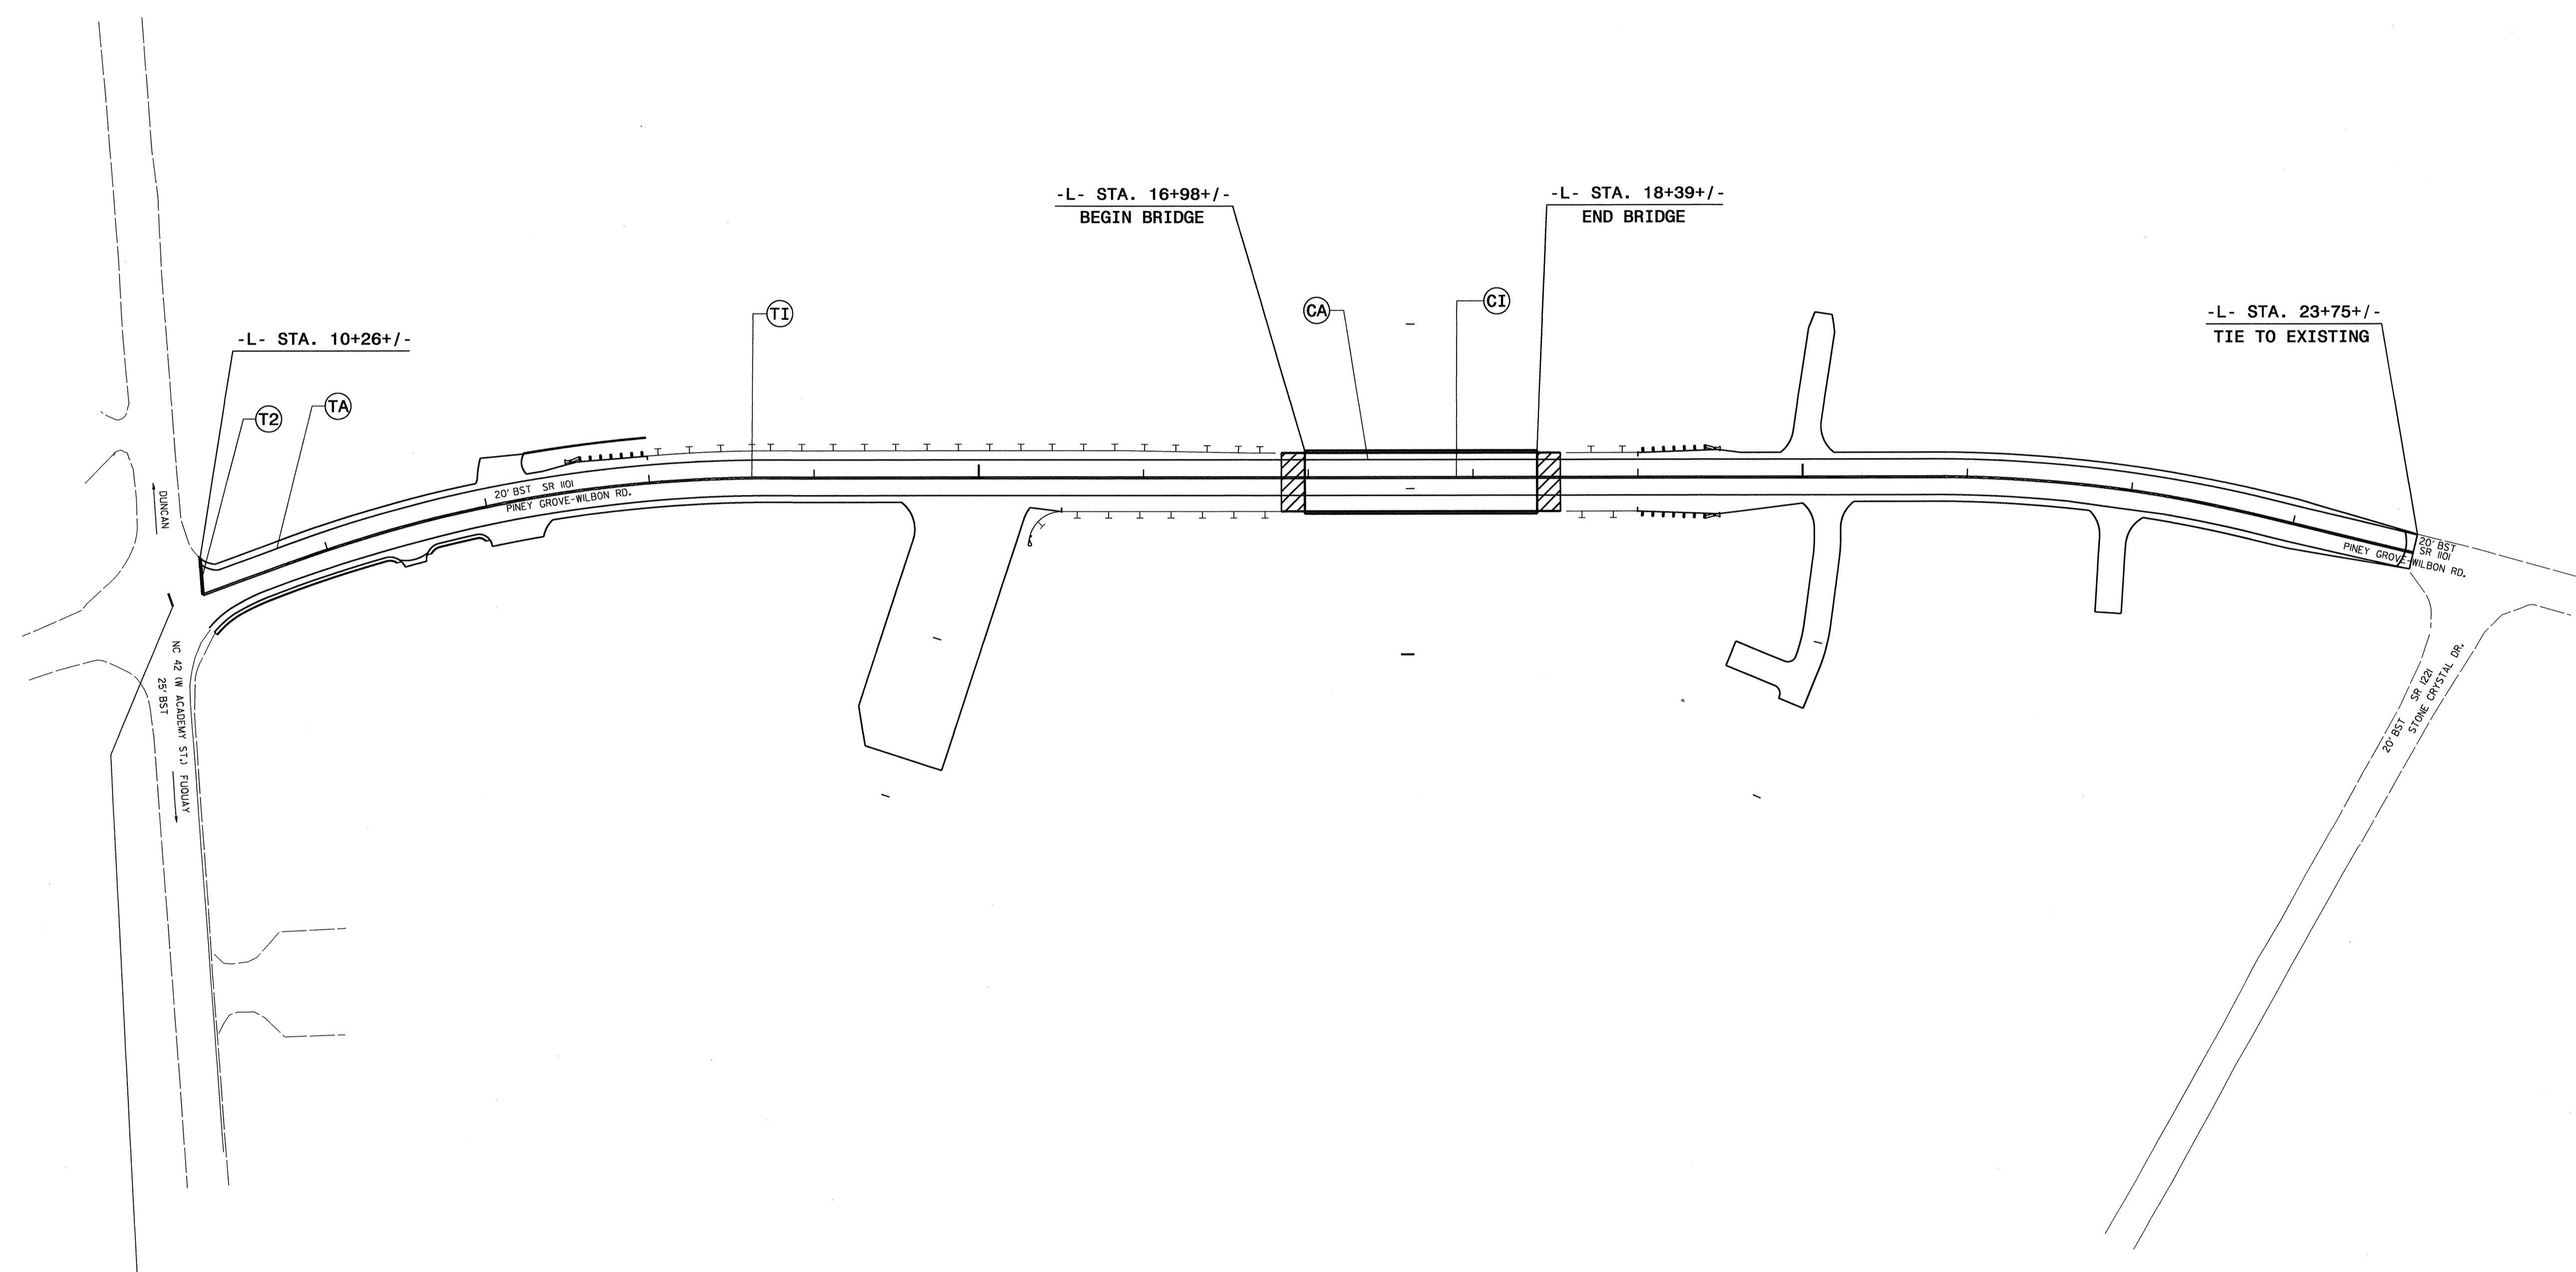

BEGIN PROJECT B-4657 STA 10+00 -L-

PAVEMENT MARKING DETAIL
SR 1101 (PINEY GROVE-WILBON RD)

C:\NCS\2011\657\B-4657\Traffic\Signing\CADD\NMP\B-4657_Sgn_PMP_Layout.dgn
 8/2/11 10:53 AM
 J. Coleman