


09/08/99

See Sheet 1-A For Index of Sheets

T.I.P. NO.	SHEET NO.
B-4673	UO-1



TIP PROJECT: B-4673

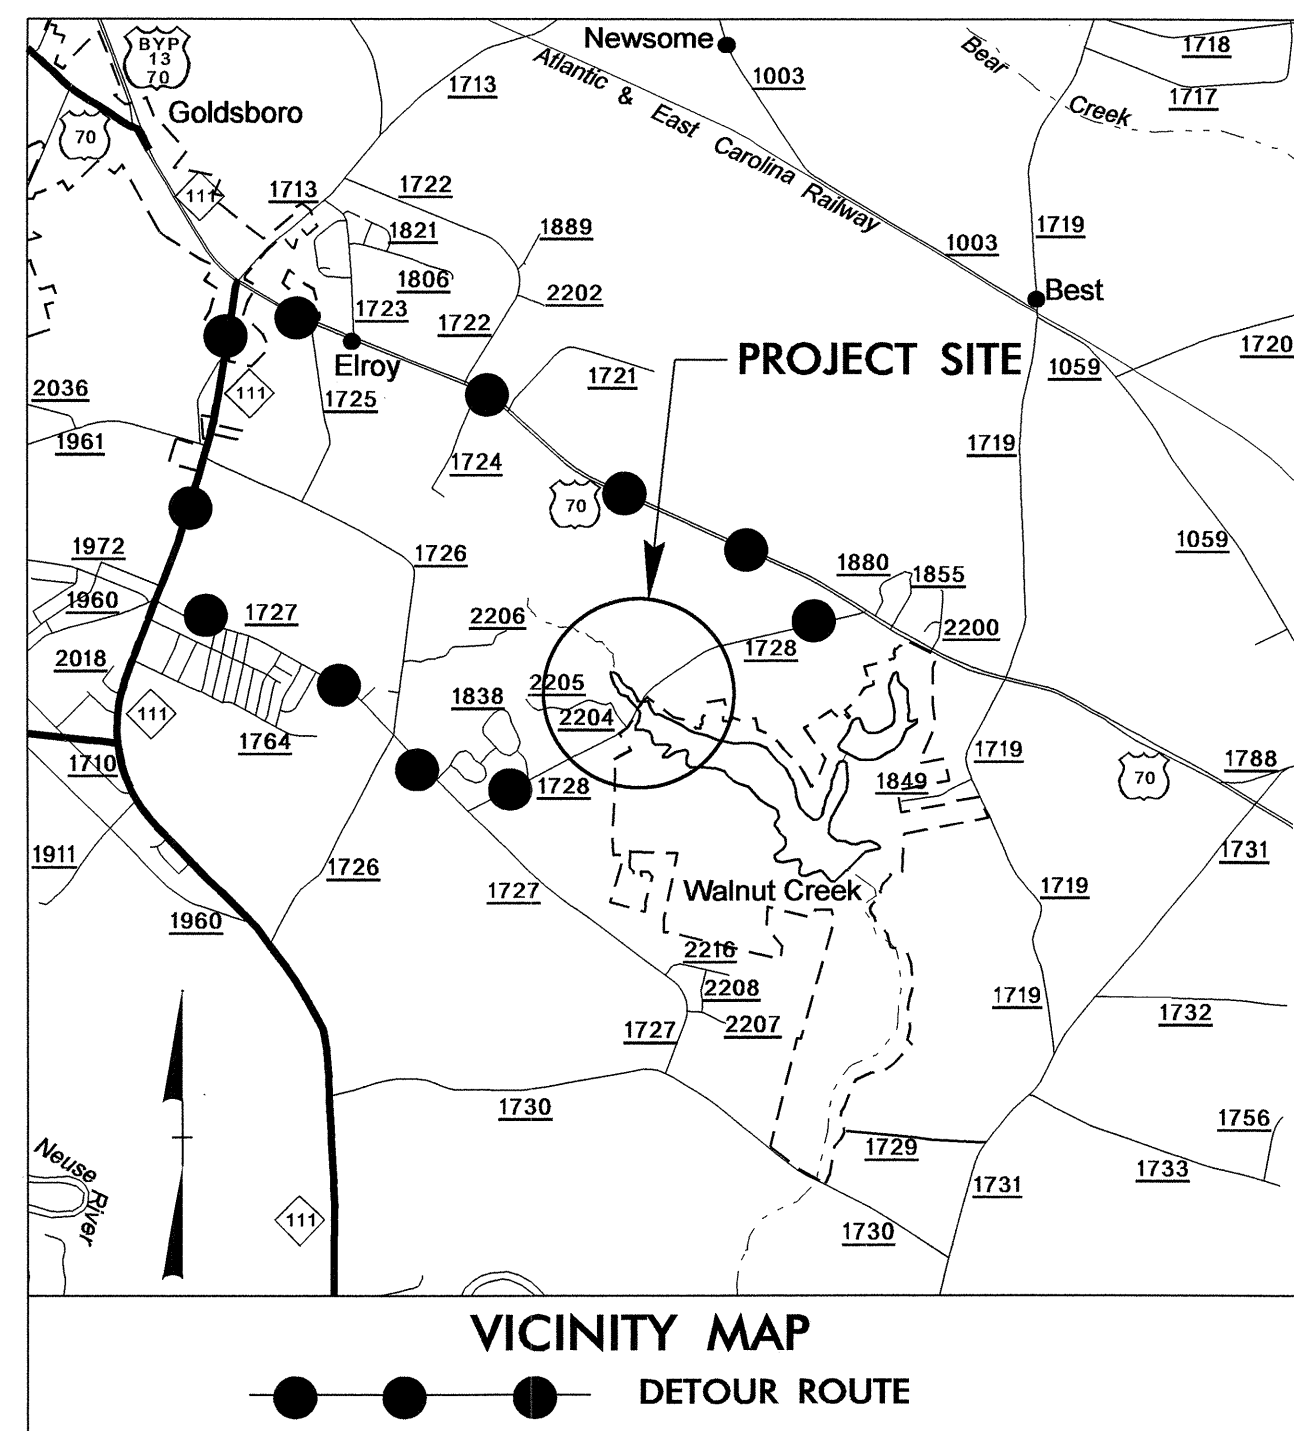

STATE OF NORTH CAROLINA
DIVISION OF HIGHWAYS


**UTILITIES BY OTHERS PLANS
WAYNE COUNTY**

LOCATION: BRIDGE NO. 20 OVER WALNUT CREEK ON SR 1728
TYPE OF WORK: UTILITY BY OTHERS RELOCATION

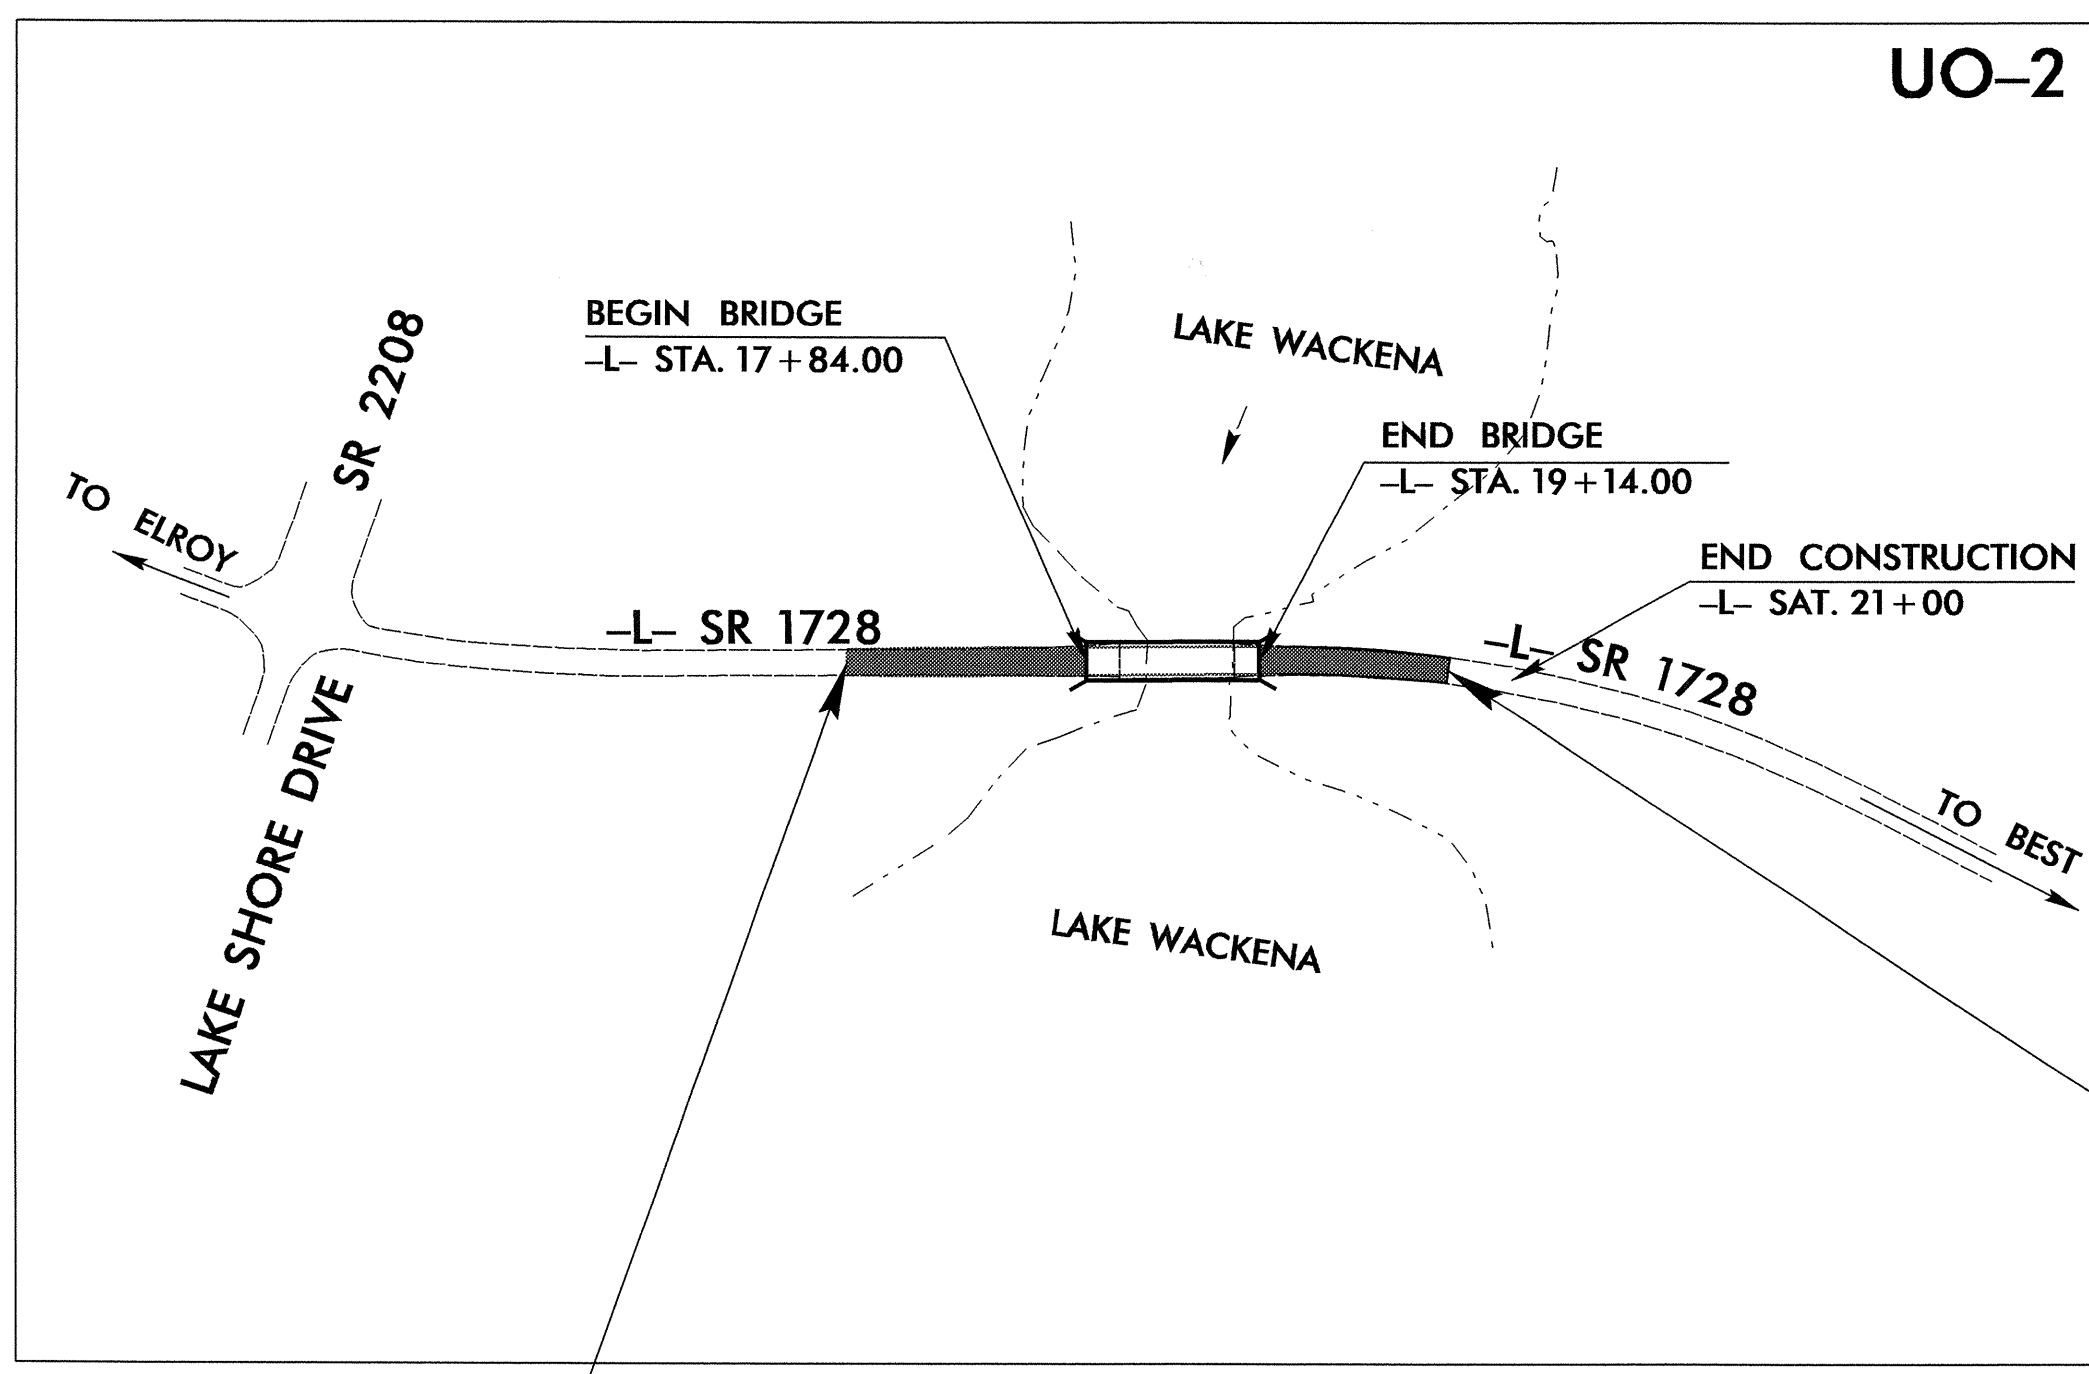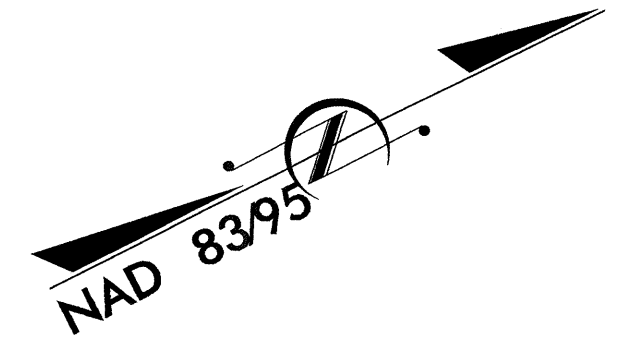


STA. 15+80.00 -L- BEGIN TIP PROJECT B-4673

STA. 20+50.00 -L- END TIP PROJECT B-4673

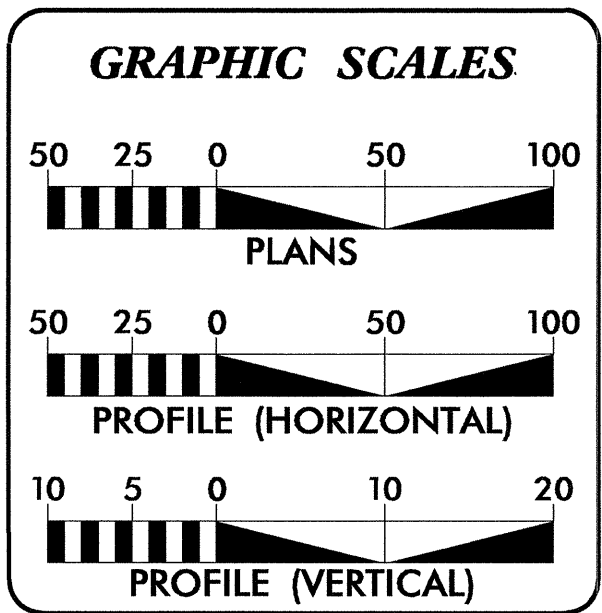

INDEX OF SHEETS	
SHEET NO.	DESCRIPTION
UO-1	TITLE SHEET
UO-2	UTILITY BY OTHERS PLAN SHEET

UTILITY OWNERS ON PROJECT
(1) POWER - PROGRESS ENERGY

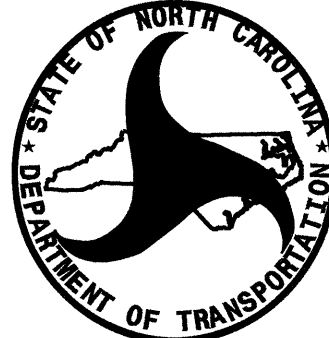

PREPARED IN THE OFFICE OF:
**DIVISION OF HIGHWAYS
UTILITIES ENGINEERING
SECTION**

1555 MAIL SERVICES CENTER
RALEIGH, NC 27699-1555
PHONE (919) 707-6690
FAX (919) 250-4151



Roger Worthington, P.E. UTILITIES SECTION ENGINEER
Corey Bousquet, P.E. UTILITIES SQUAD LEADER PROJECT ENGINEER
Stephanie Athey UTILITIES PROJECT DESIGNER

27-JUL-2011 09:44
R:\Utilities\rdy\UT\Proj\B4673_rdy_ut_uo_tsh.dgn
\$\$\$\$\$USERNAME\$\$\$\$\$

UTILITIES BY OTHERS

NOTE:
ALL PROPOSED UTILITY WORK
SHOWN ON THIS SHEET WILL
BE DONE BY OTHERS





NOTE: SALVAGE EXISTING "NO FISHING FROM HIGHWAY" SIGNS
AND RE-ERECT SIGNS AFTER CONSTRUCTION.

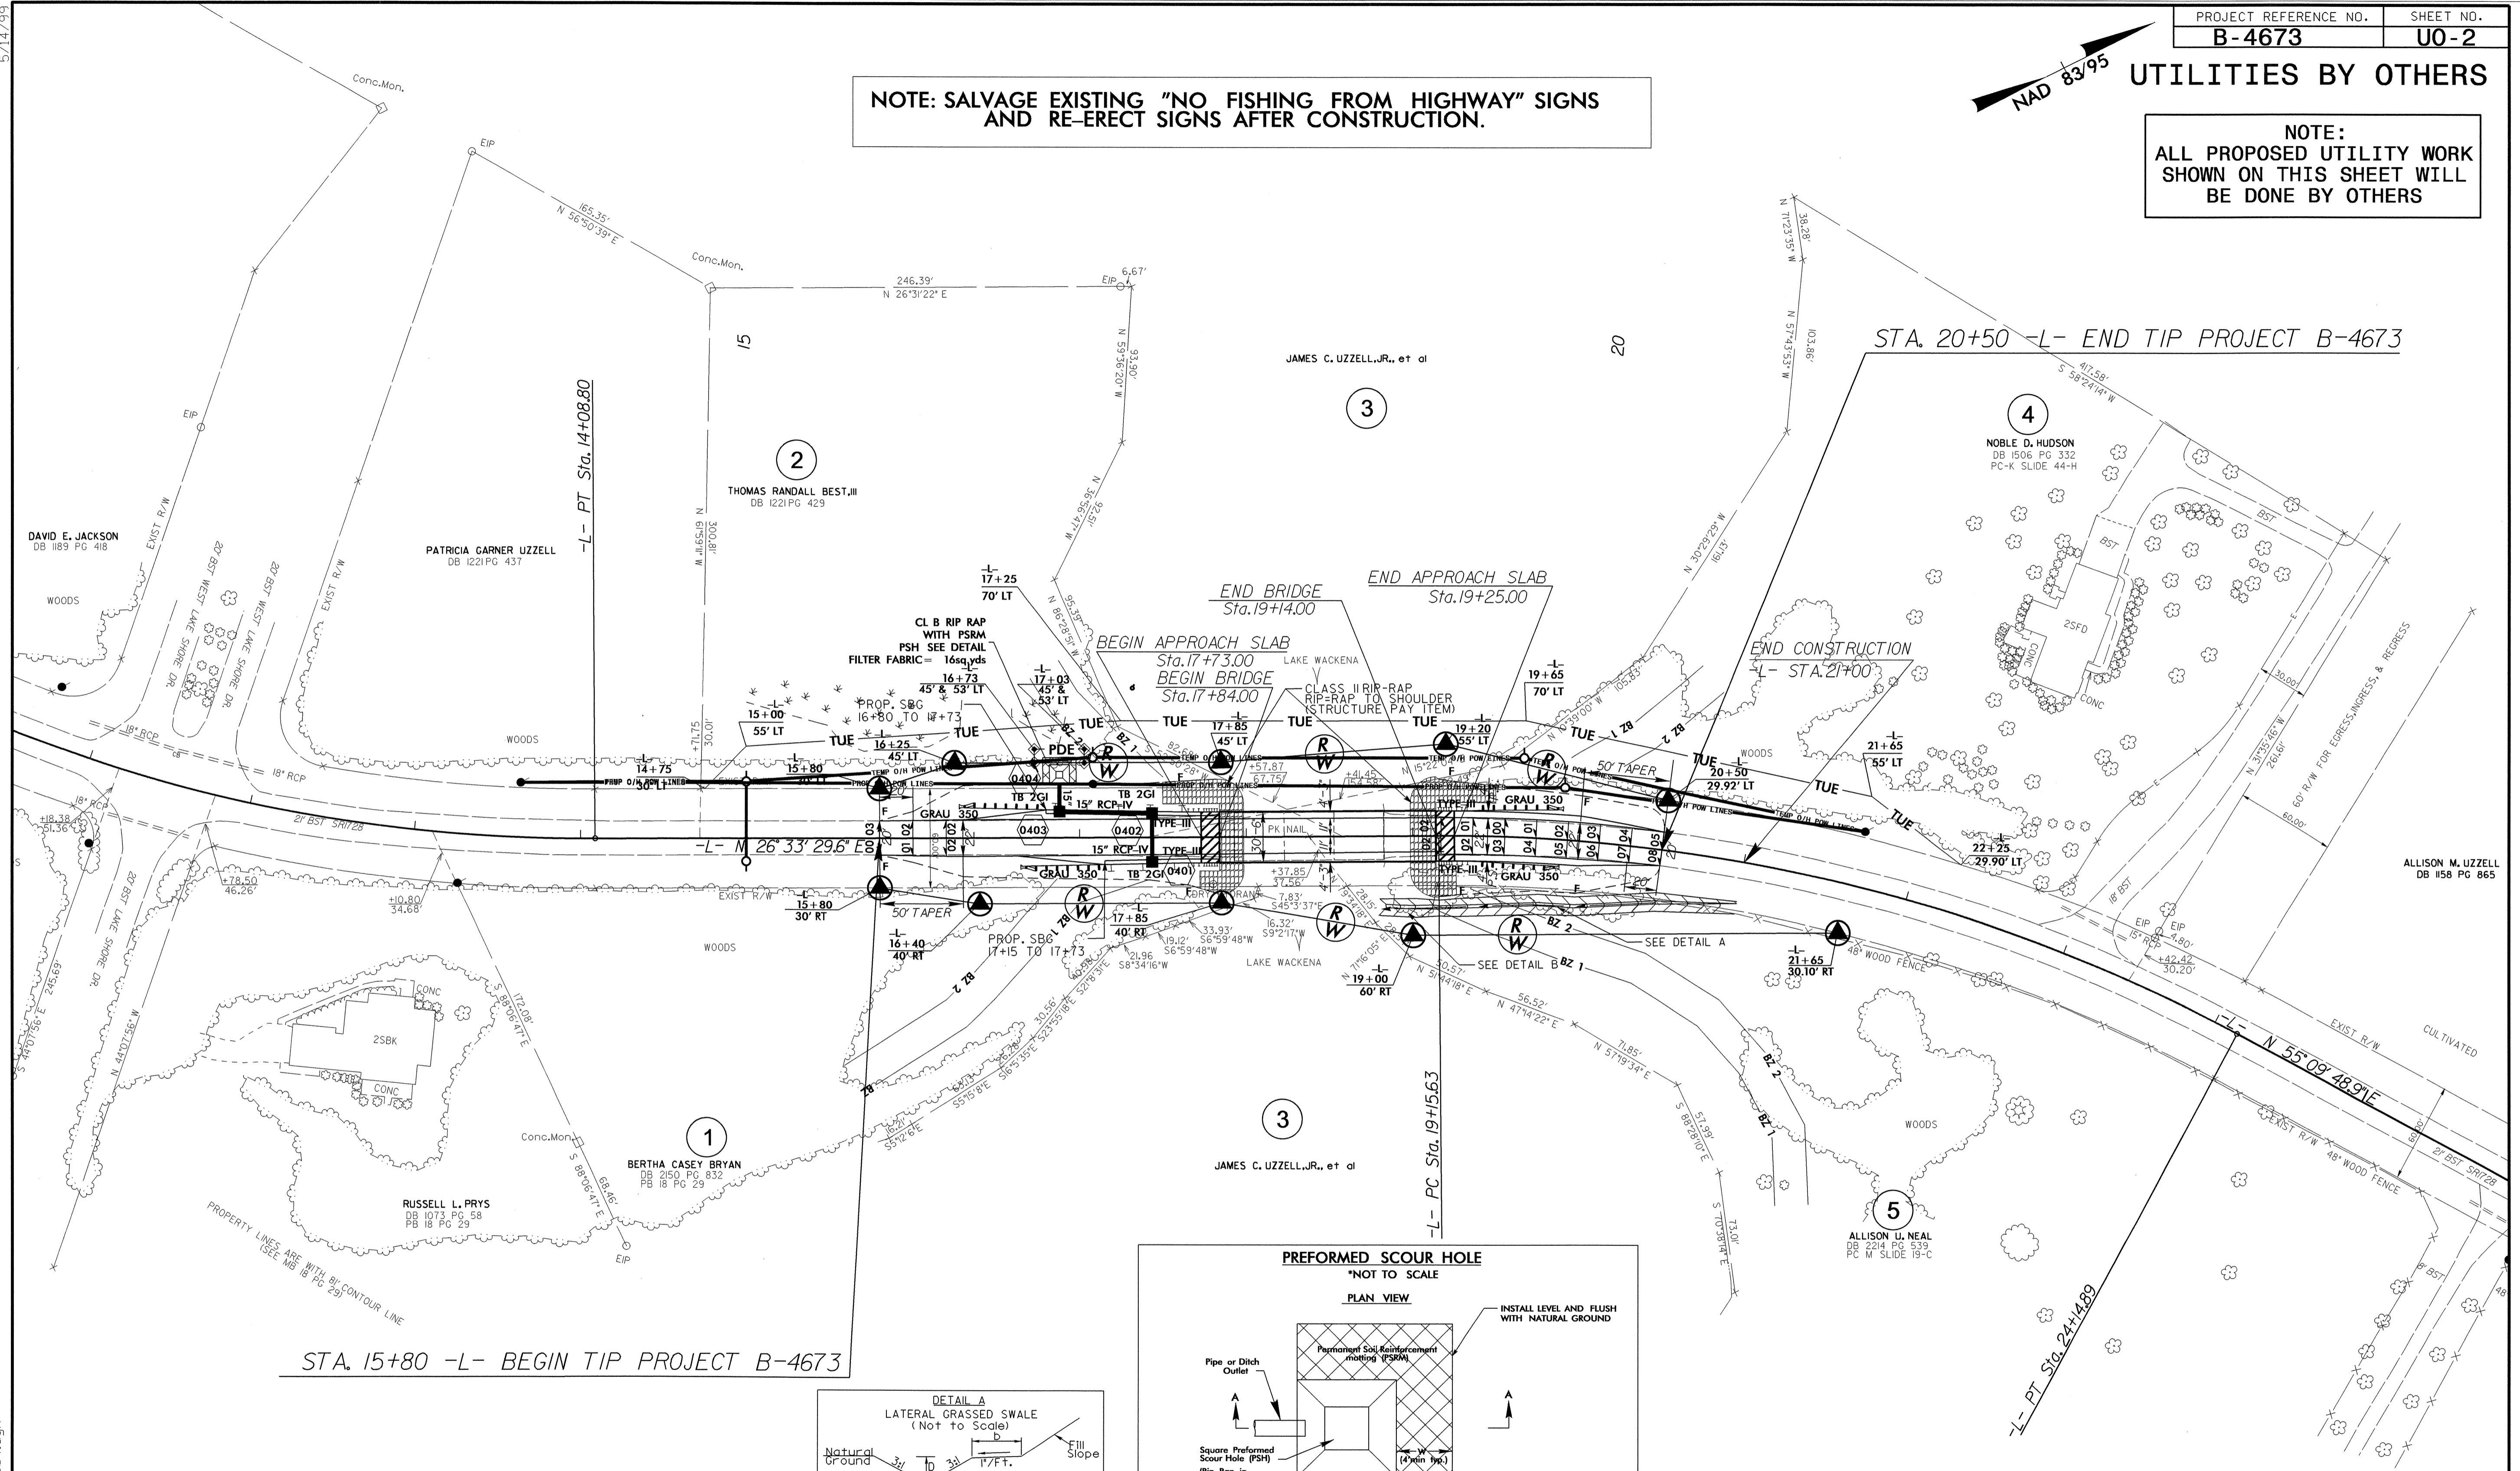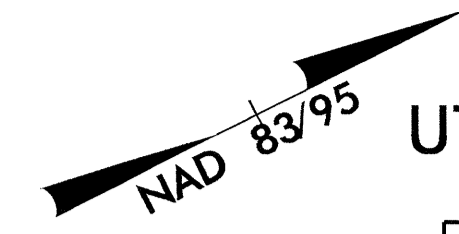

STA. 15+80 -L- BEGIN TIP PROJECT B-4673

PI Sta 12+07.69
 $\Delta = 24' 55" 03.9" (LT)$
 $D = 6' 05" 43.1"$
 $L = 408.80'$
 $T = 207.69'$
 $R = 940.00'$

PI Sta 21+70.58
 $\Delta = 28' 36' 19.2" (RT)$
 $D = 5' 43' 46.5"$
 $L = 499.26'$
 $T = 254.95'$
 $R = 1,000.00'$

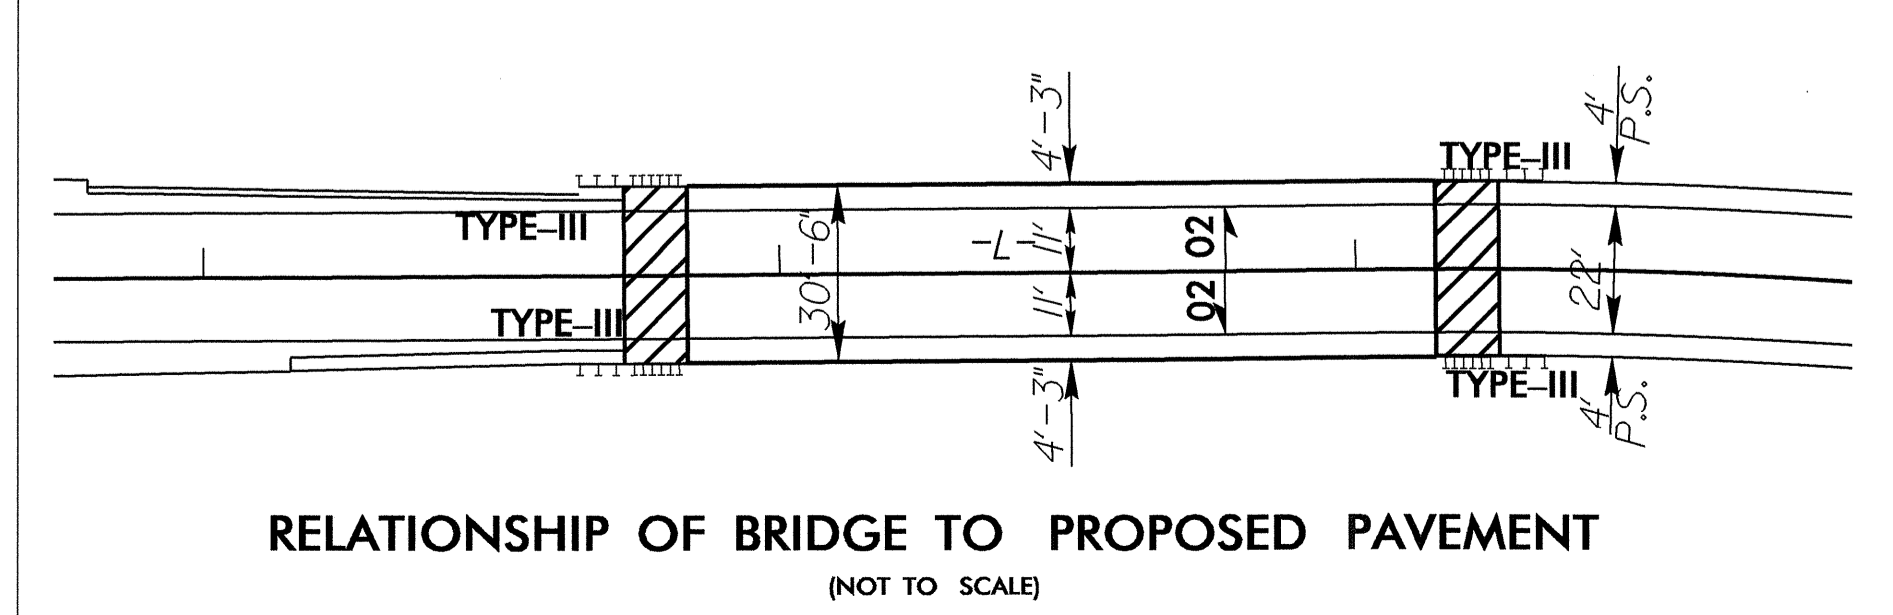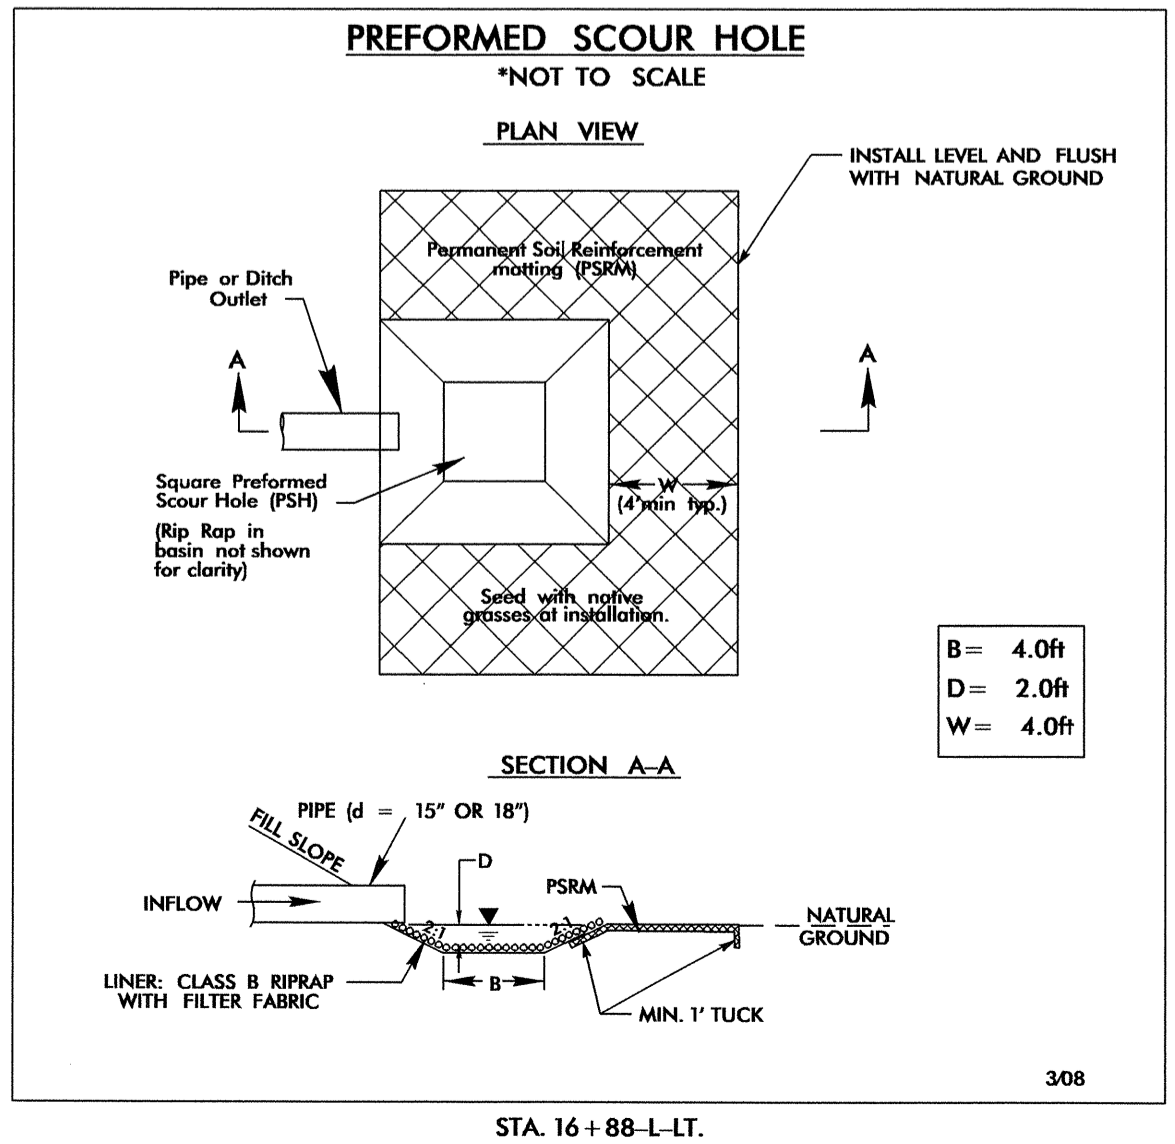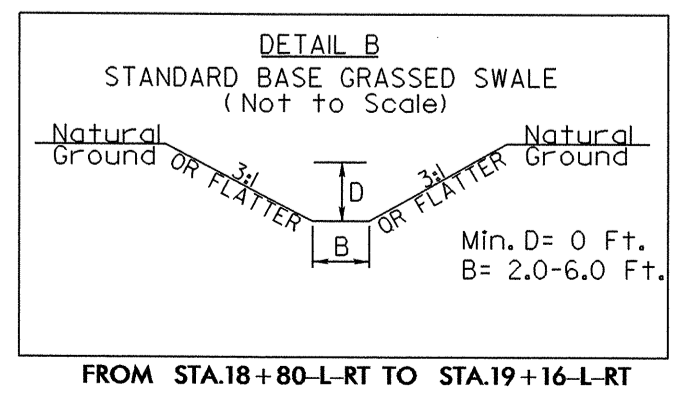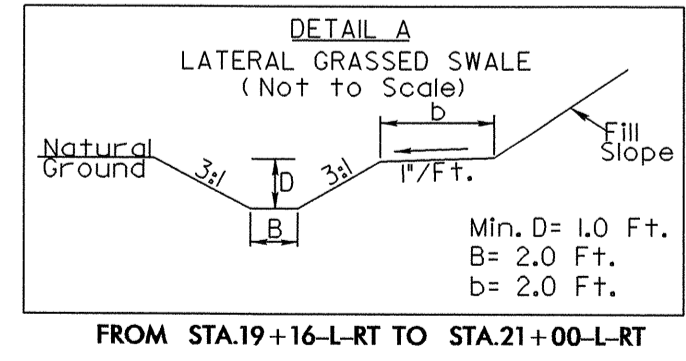

5/14/99
 R:\j\26-JUL-2011 09:35
 633110321001\B4673.dwg
 R:\j\26-JUL-2011 09:35
 633110321001\B4673.dwg