



B/23/99

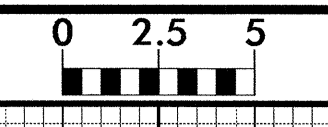


PROJ. REFERENCE NO.	SHEET NO.
B-4673	X-1

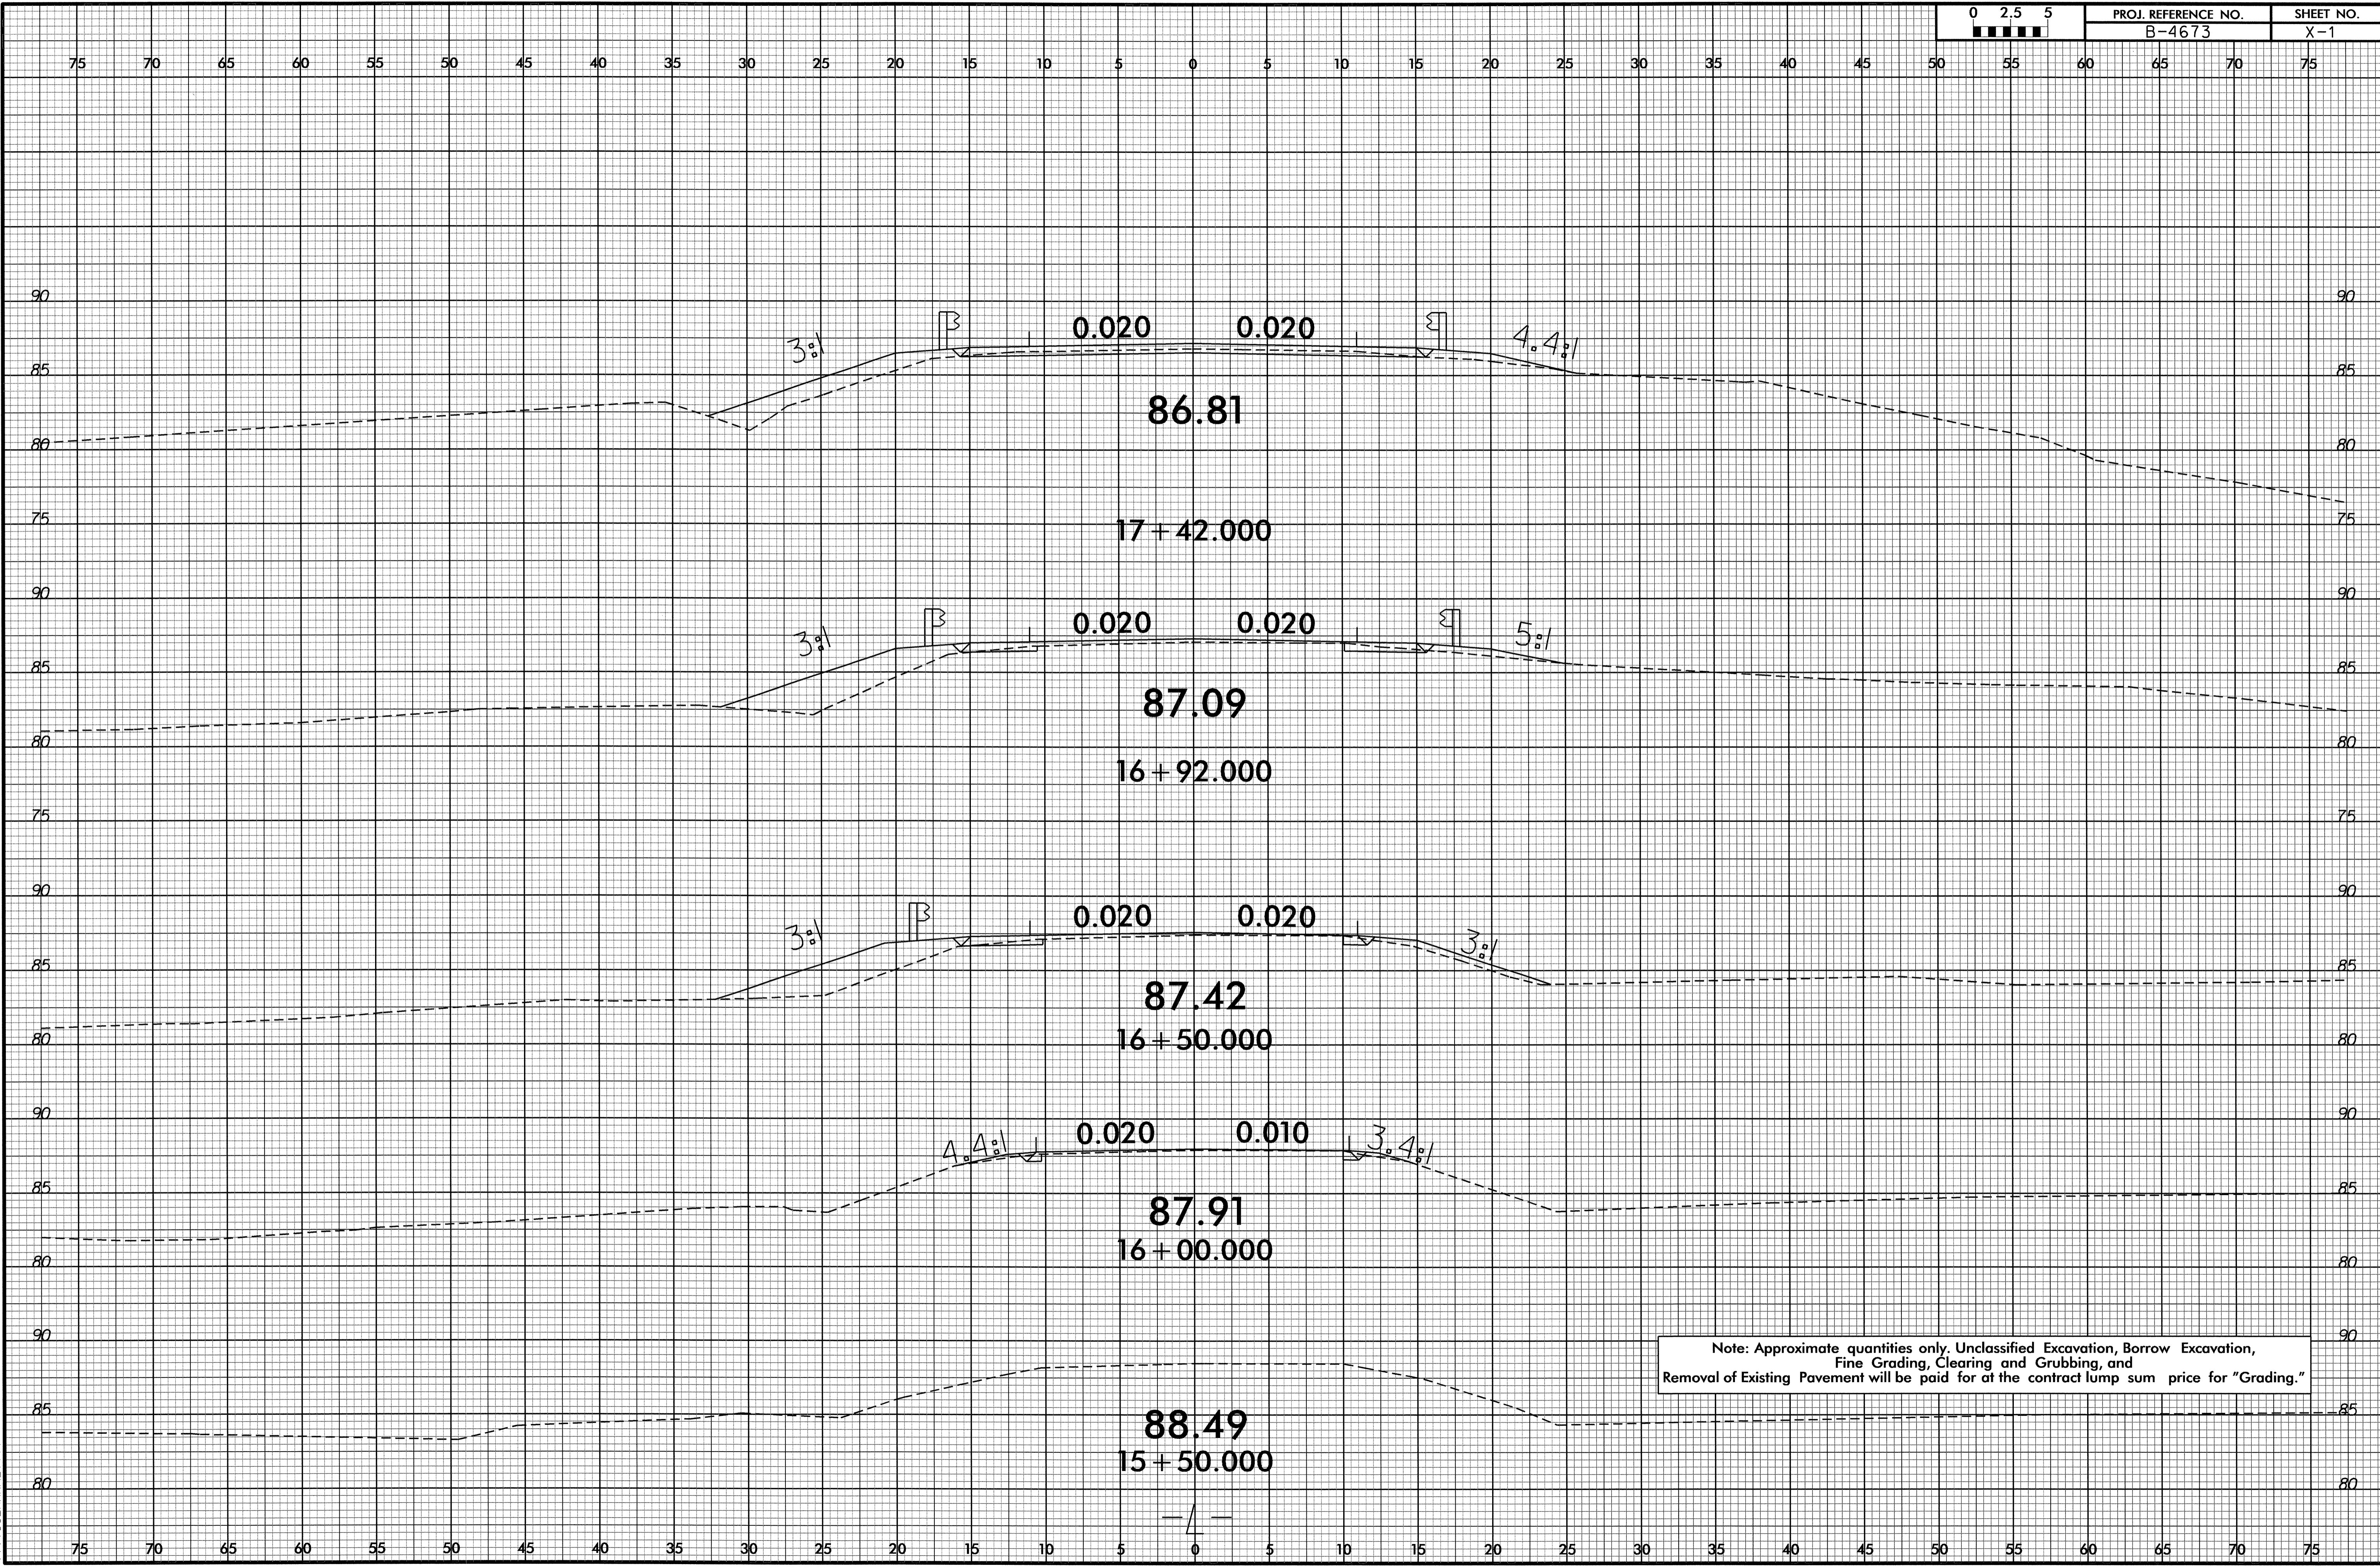

Note: Approximate quantities only. Unclassified Excavation, Borrow Excavation, Fine Grading, Clearing and Grubbing, and Removal of Existing Pavement will be paid for at the contract lump sum price for "Grading."


I:\AUC-20110836
 R:\Roads\AUC\AUC_b4673_rdy_xpl.dgn
 \$\$\$USERNAME\$\$\$

8/23/99

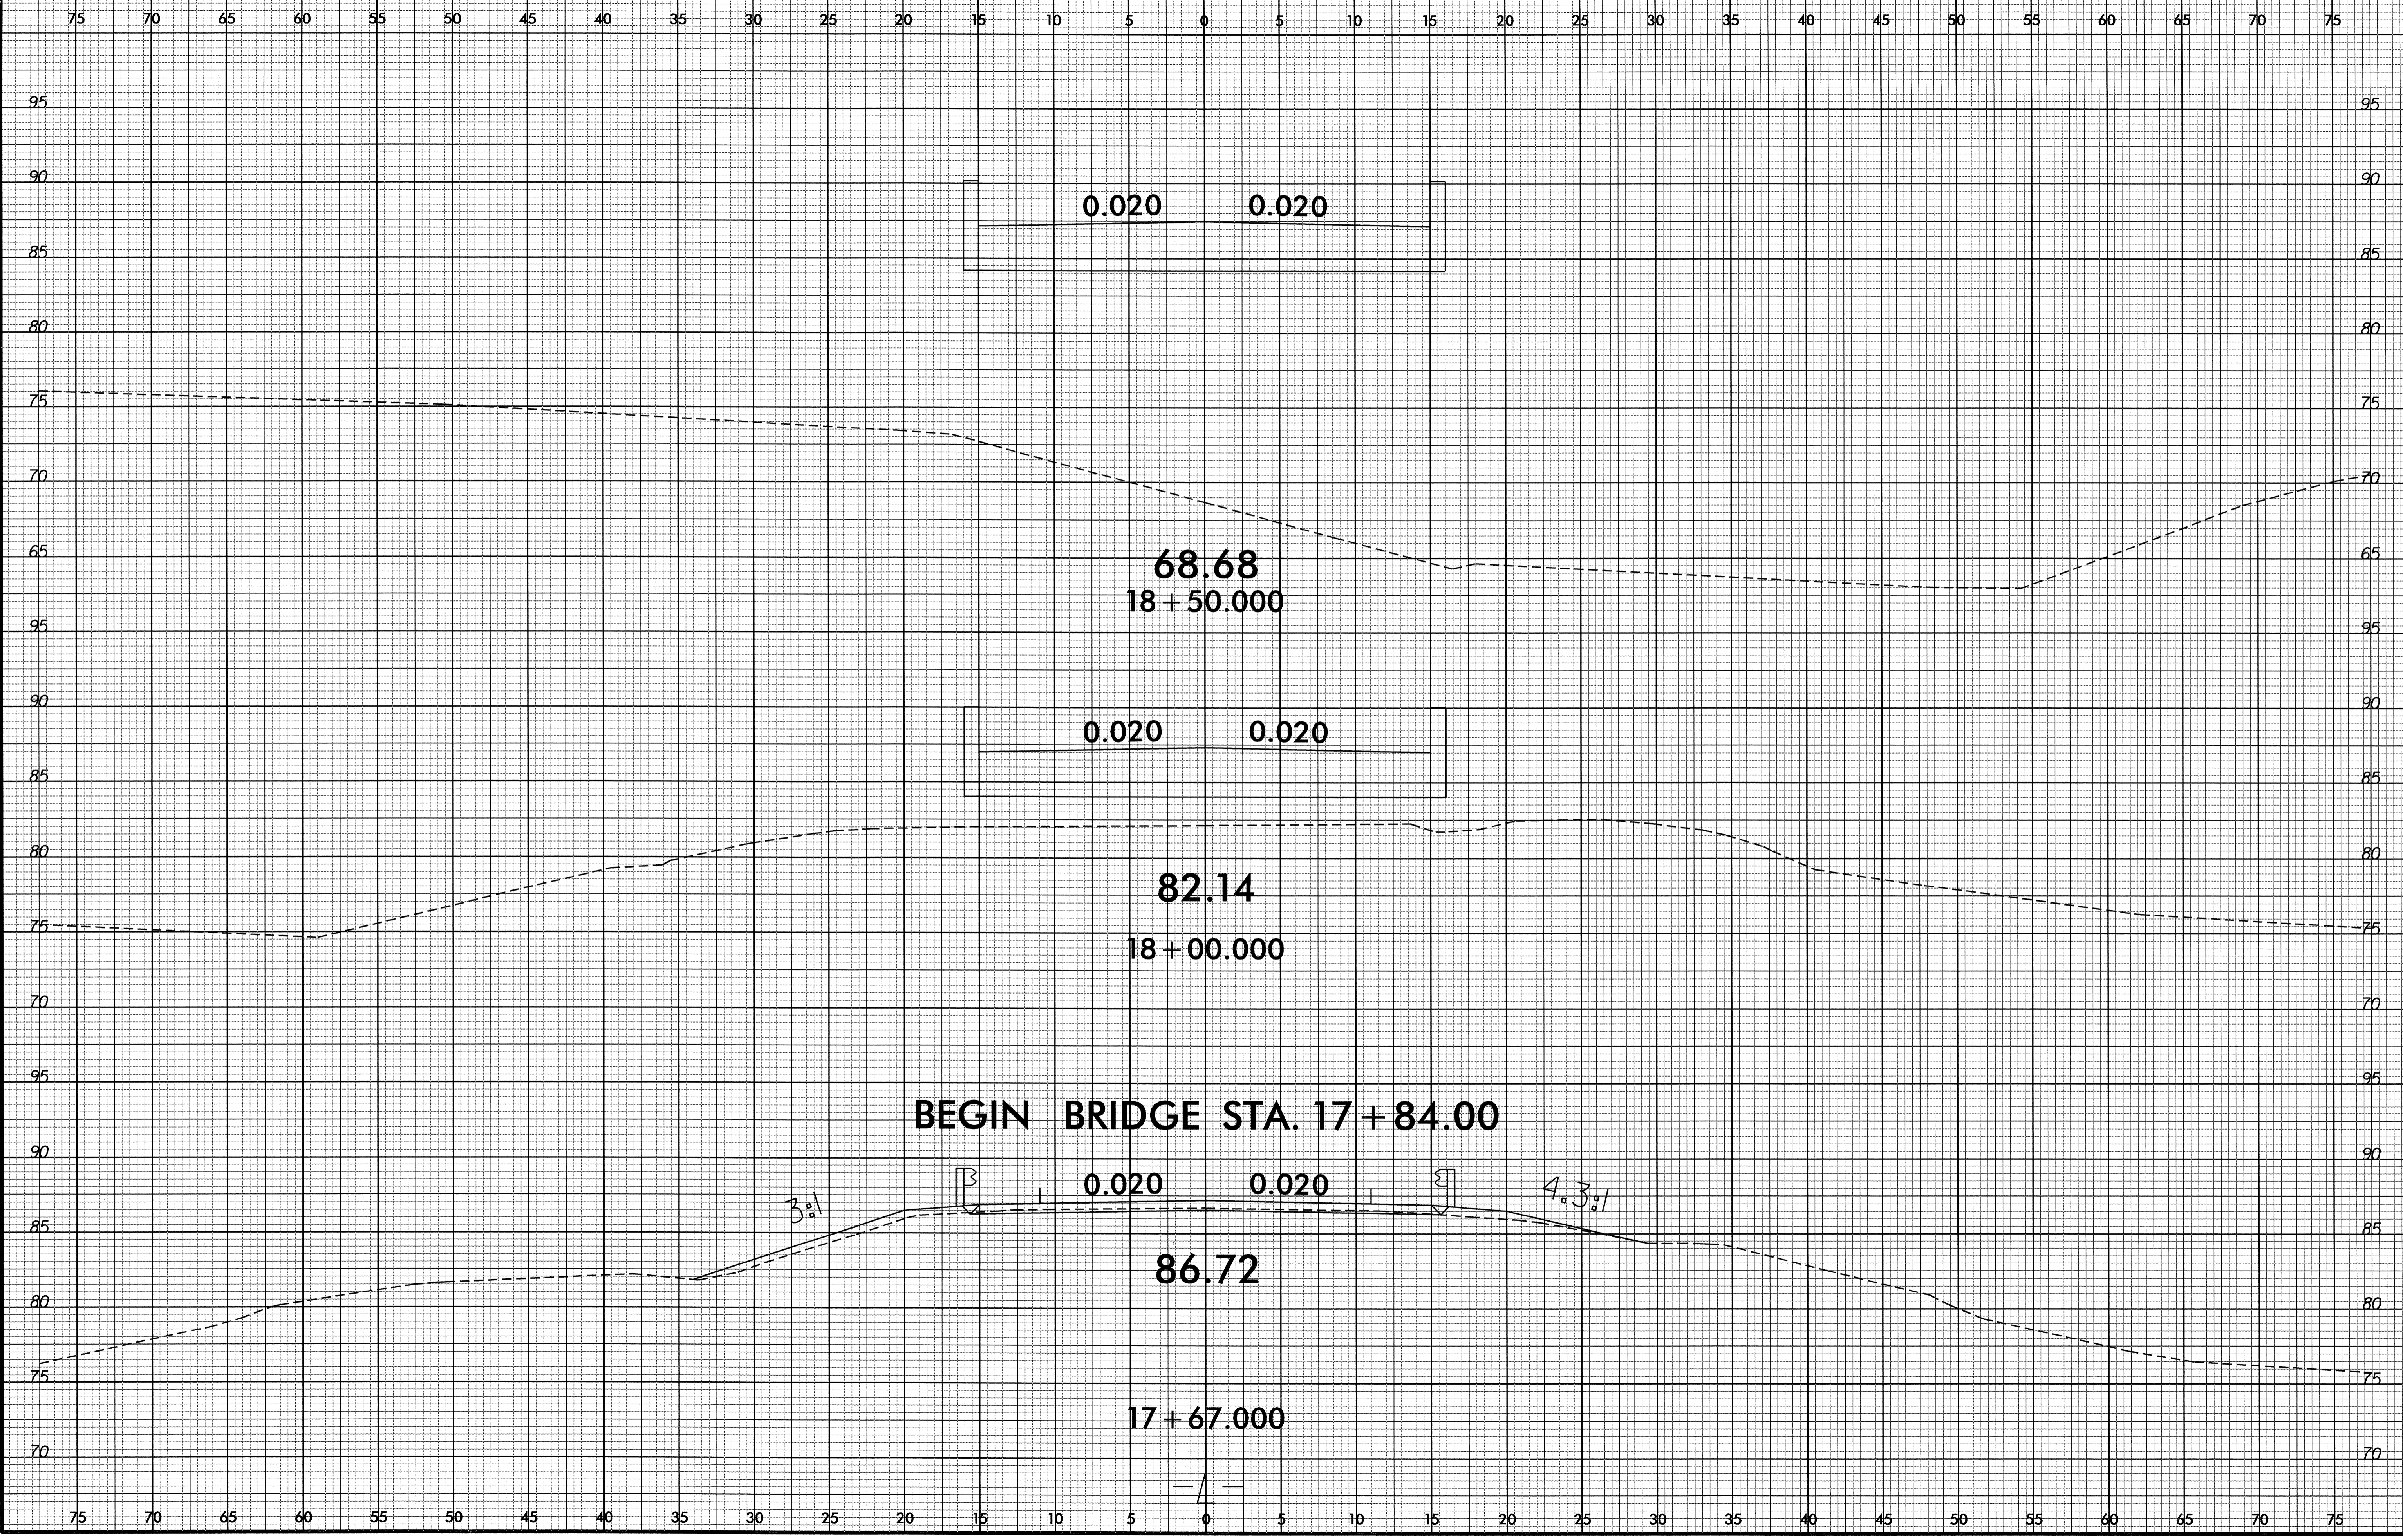


03-AUG-2011 12:13
R:\Roadwork\XSC\4673_rdy_xpl_1.dgn
\$\$\$\$\$USERNAME\$\$\$\$\$

8/23/09

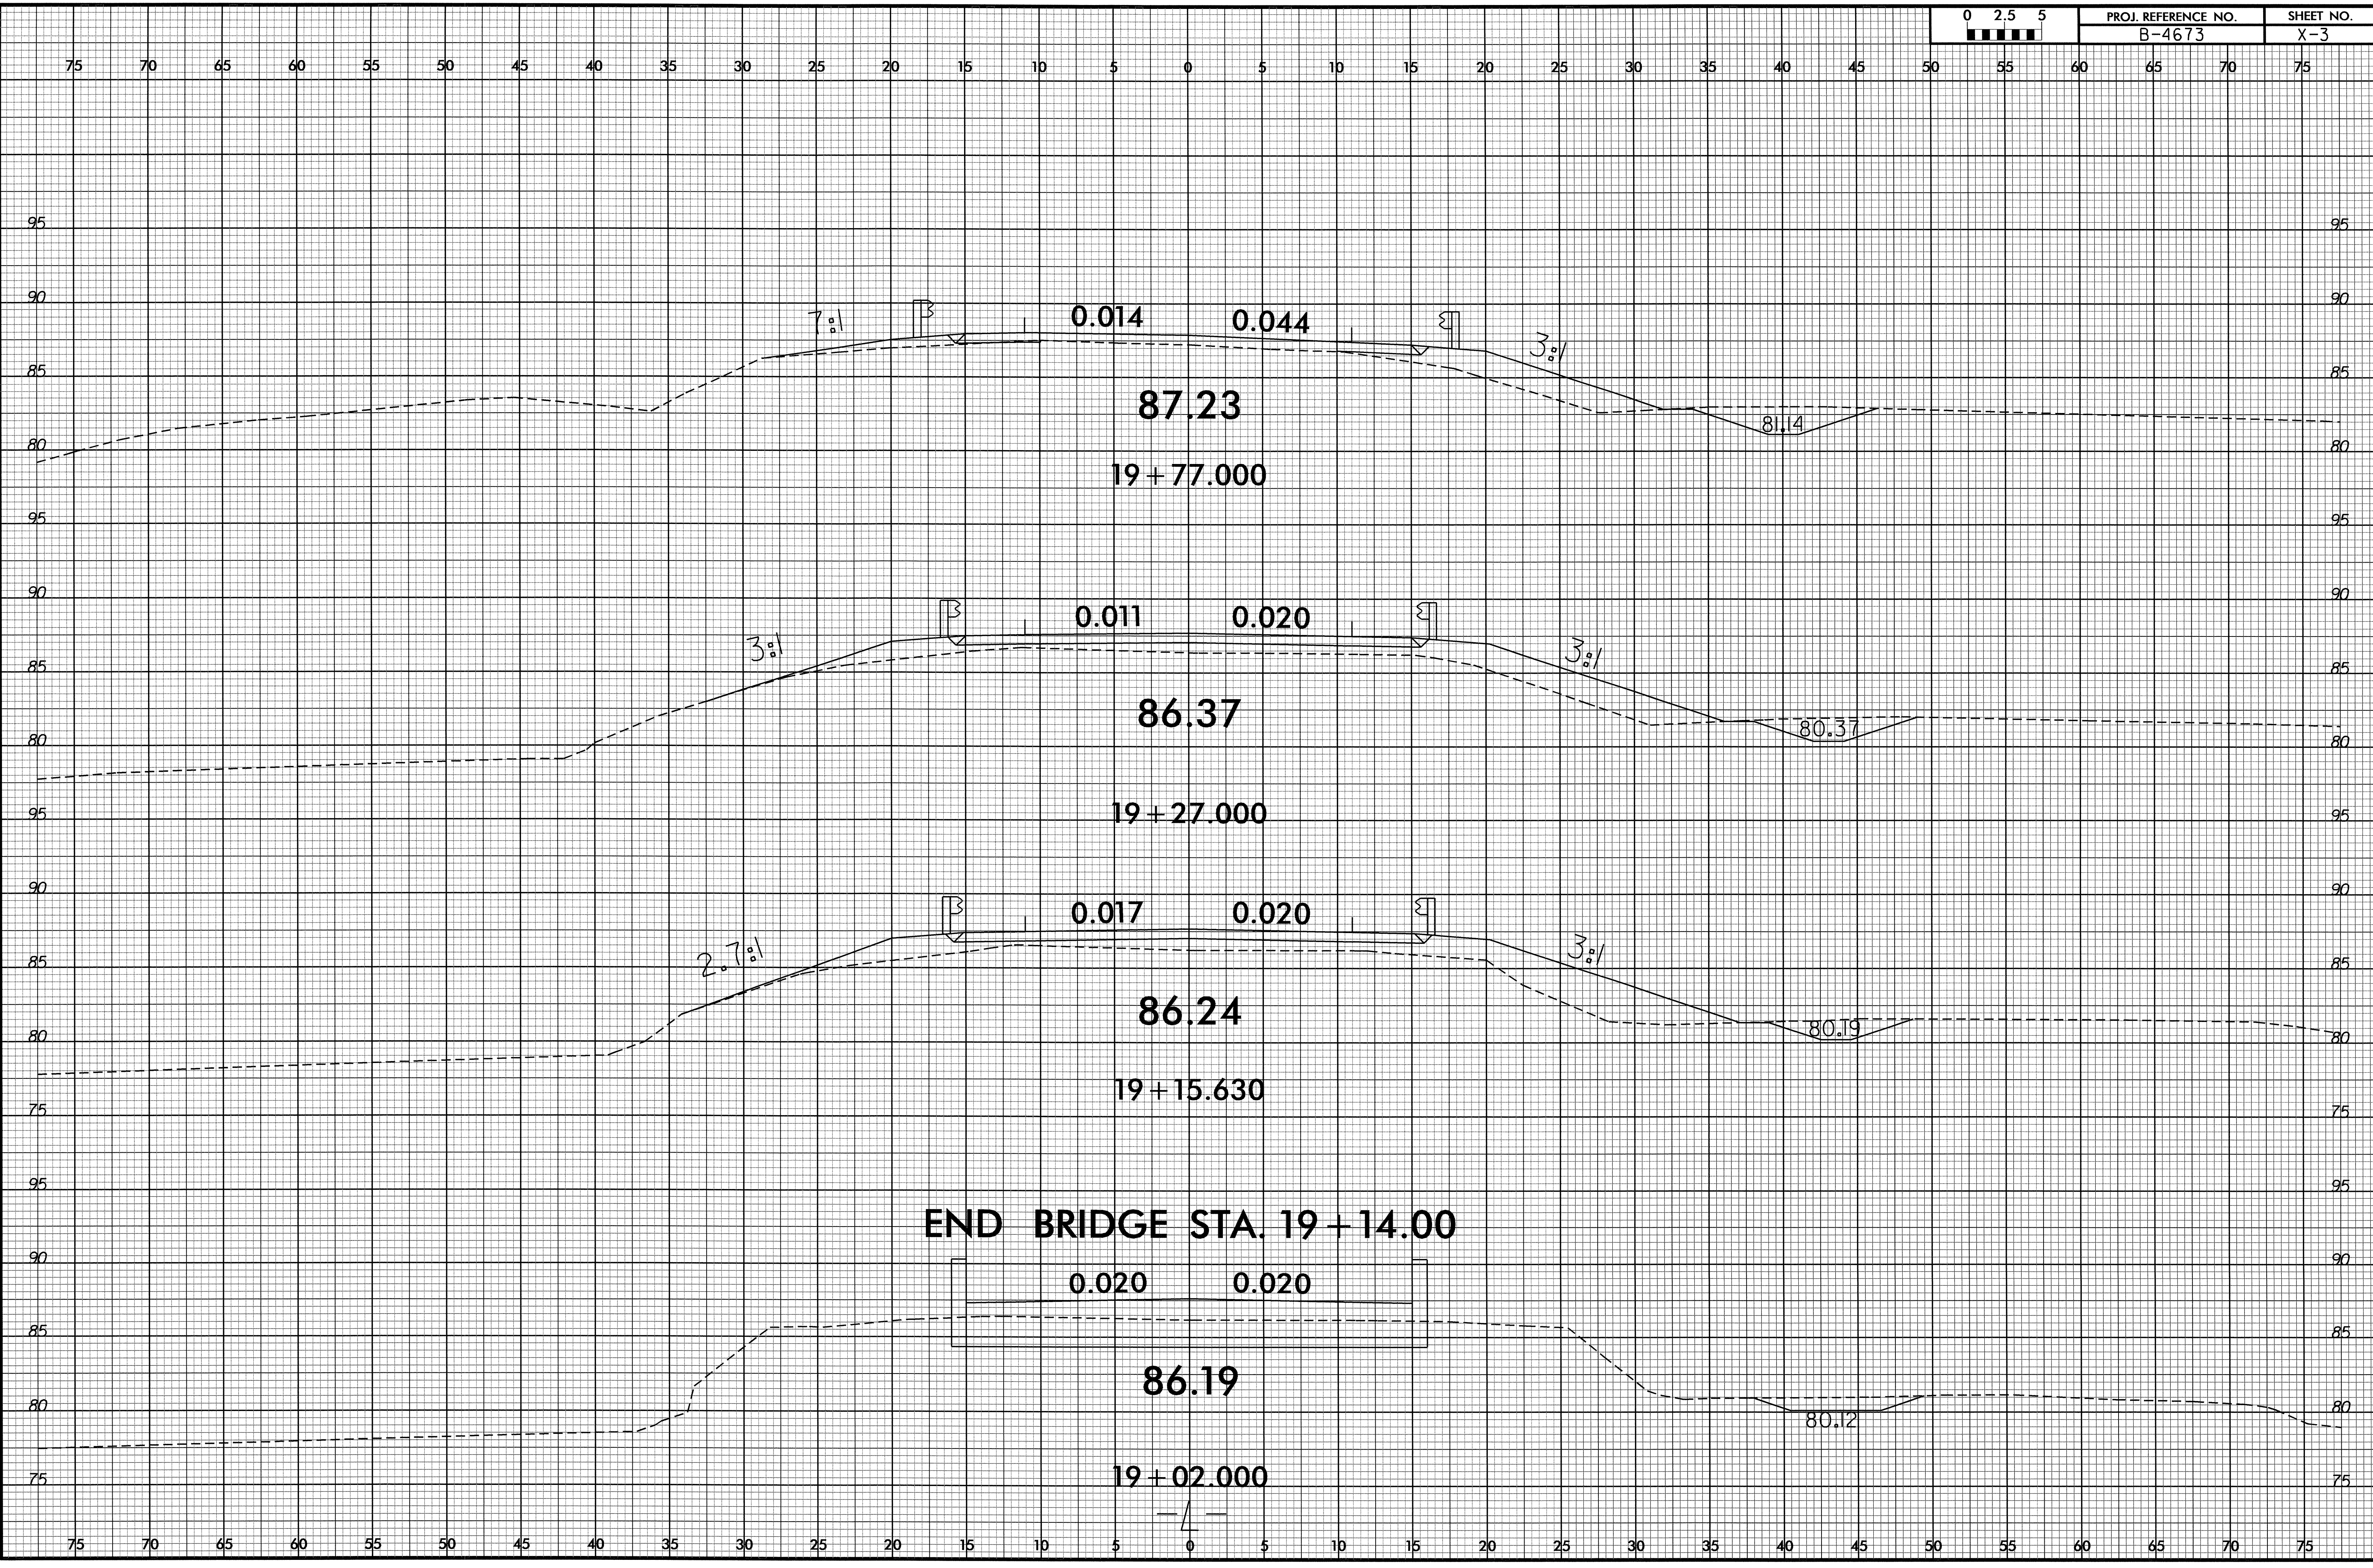

03-AUG-2011 12:43
P:\Roadwork\XSC\4673_rdy_xpl_1.dgn
\$\$\$\$USERNAME\$\$\$\$


8/23/99

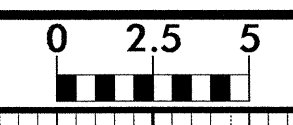

PROJ. REFERENCE NO.
B-4673

SHEET NO.
X-4

75 70 65 60 55 50 45 40 35 30 25 20 15 10 5 0 5 10 15 20 25 30 35 40 45 50 55 60 65 70 75

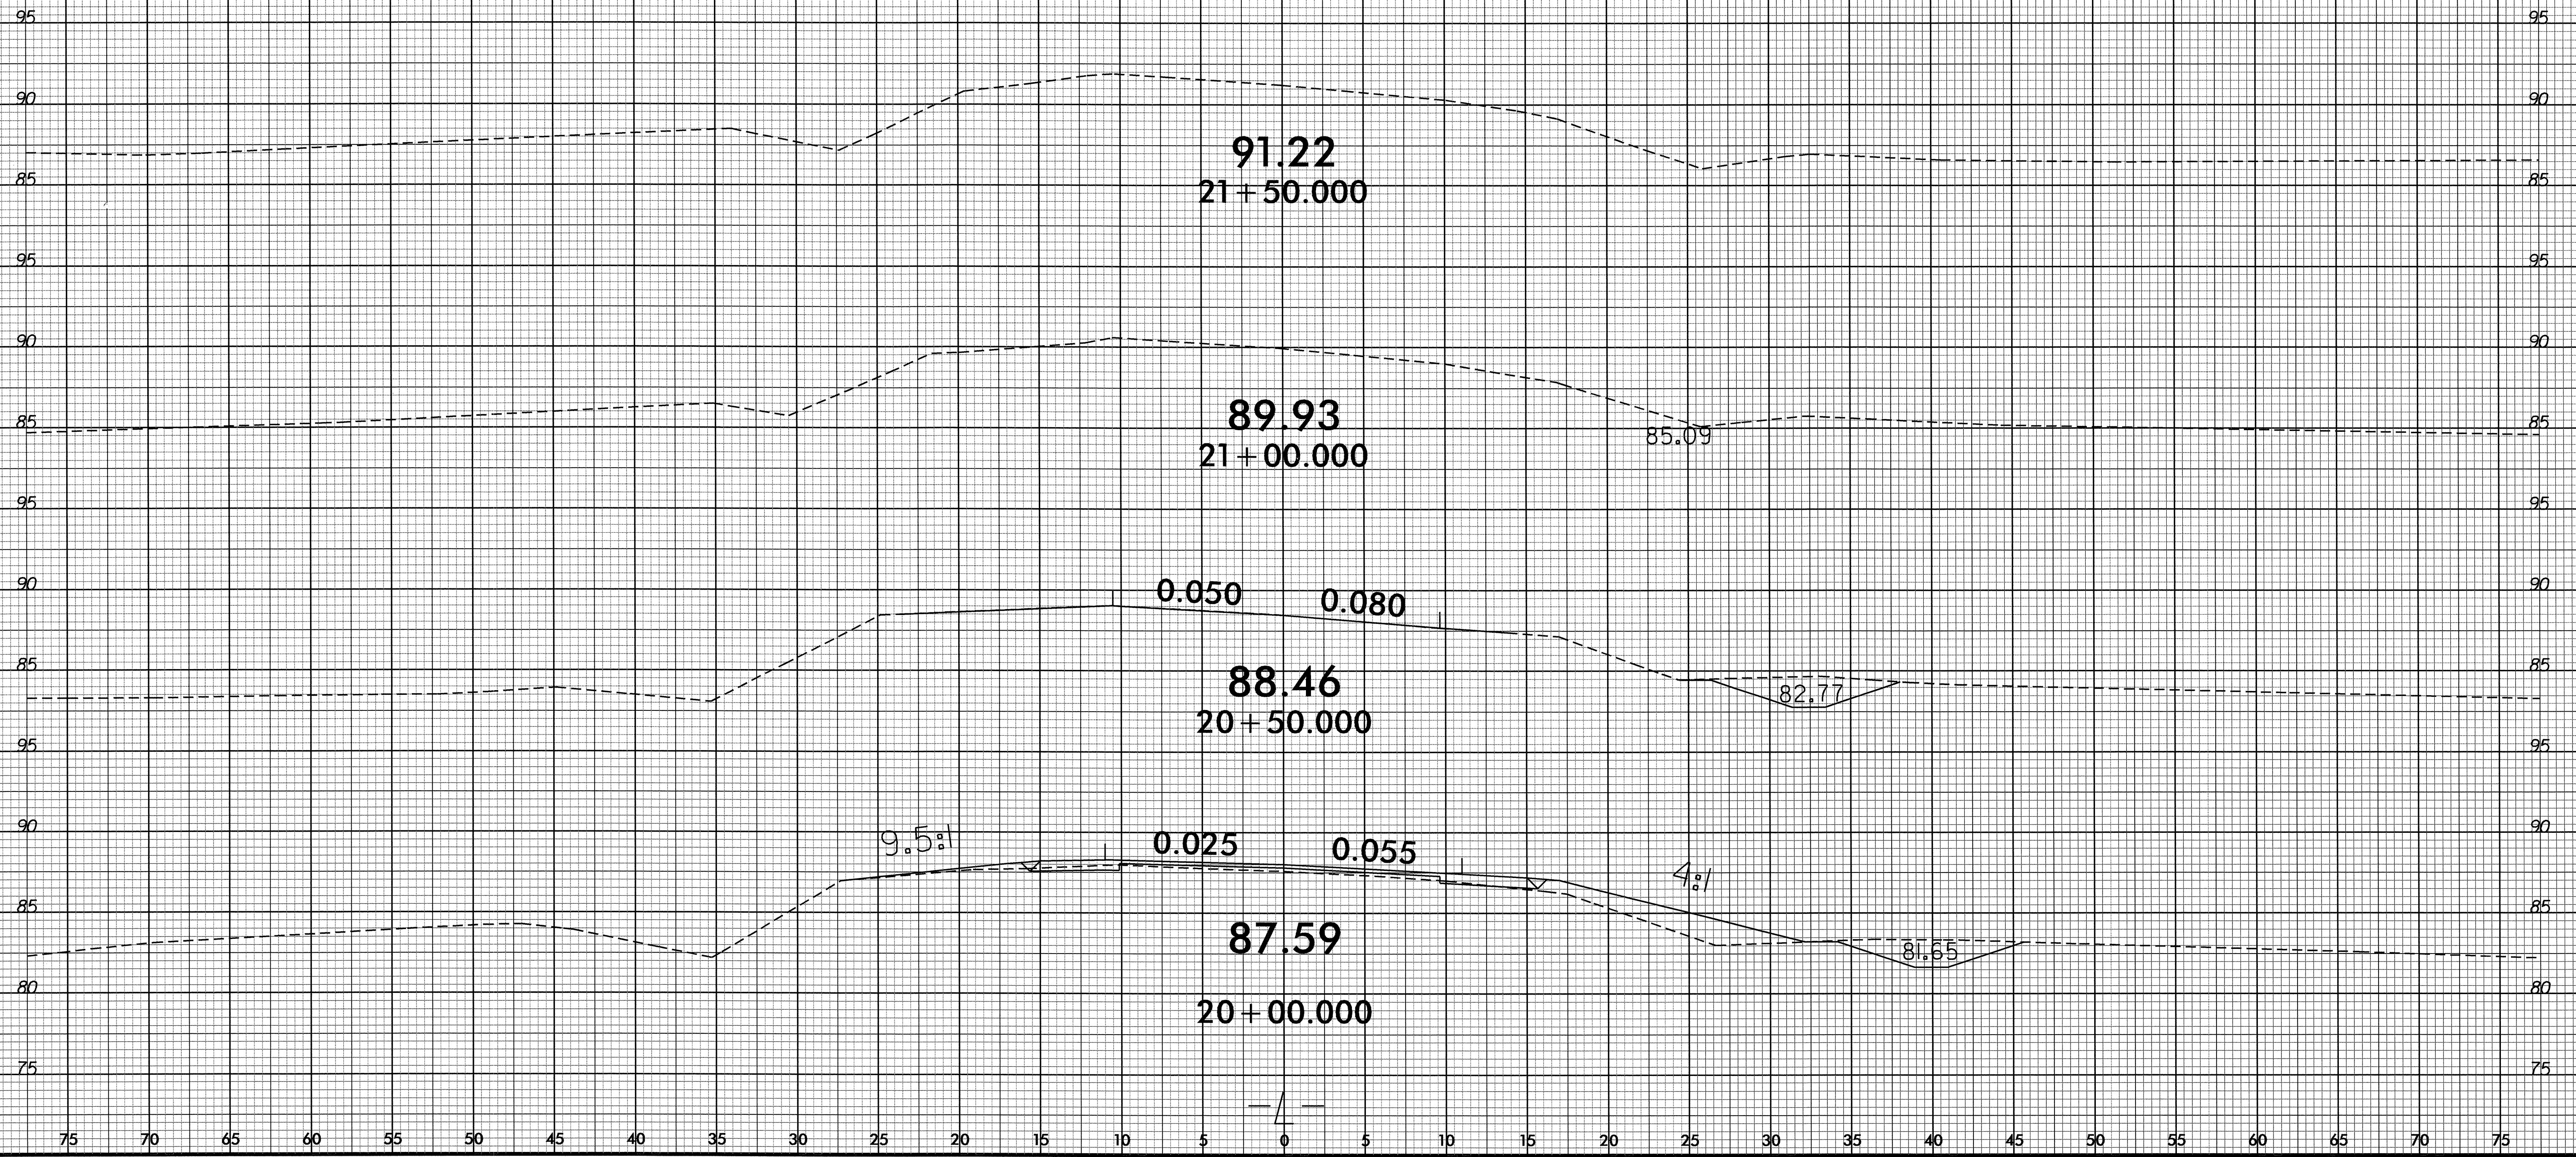

03-AUG-2011 12:43
R:\Roadway\XSC\B4673_rdu_xp1.dgn
\$\$\$\$\$USER\$NAME\$\$\$\$

75 70 65 60 55 50 45 40 35 30 25 20 15 10 5 0 5 10 15 20 25 30 35 40 45 50 55 60 65 70 75