


06-SEP-2011 09:51 R:\Utilities\RDY-UT\Proj\B-4473_Ut_Title_U01_psh.dgn \$\$\$USERNAME\$\$\$

TIP PROJECT: B-4473

| | |
|------------|-----------|
| T.I.P. NO. | SHEET NO. |
| B-4473 | UO-1 |

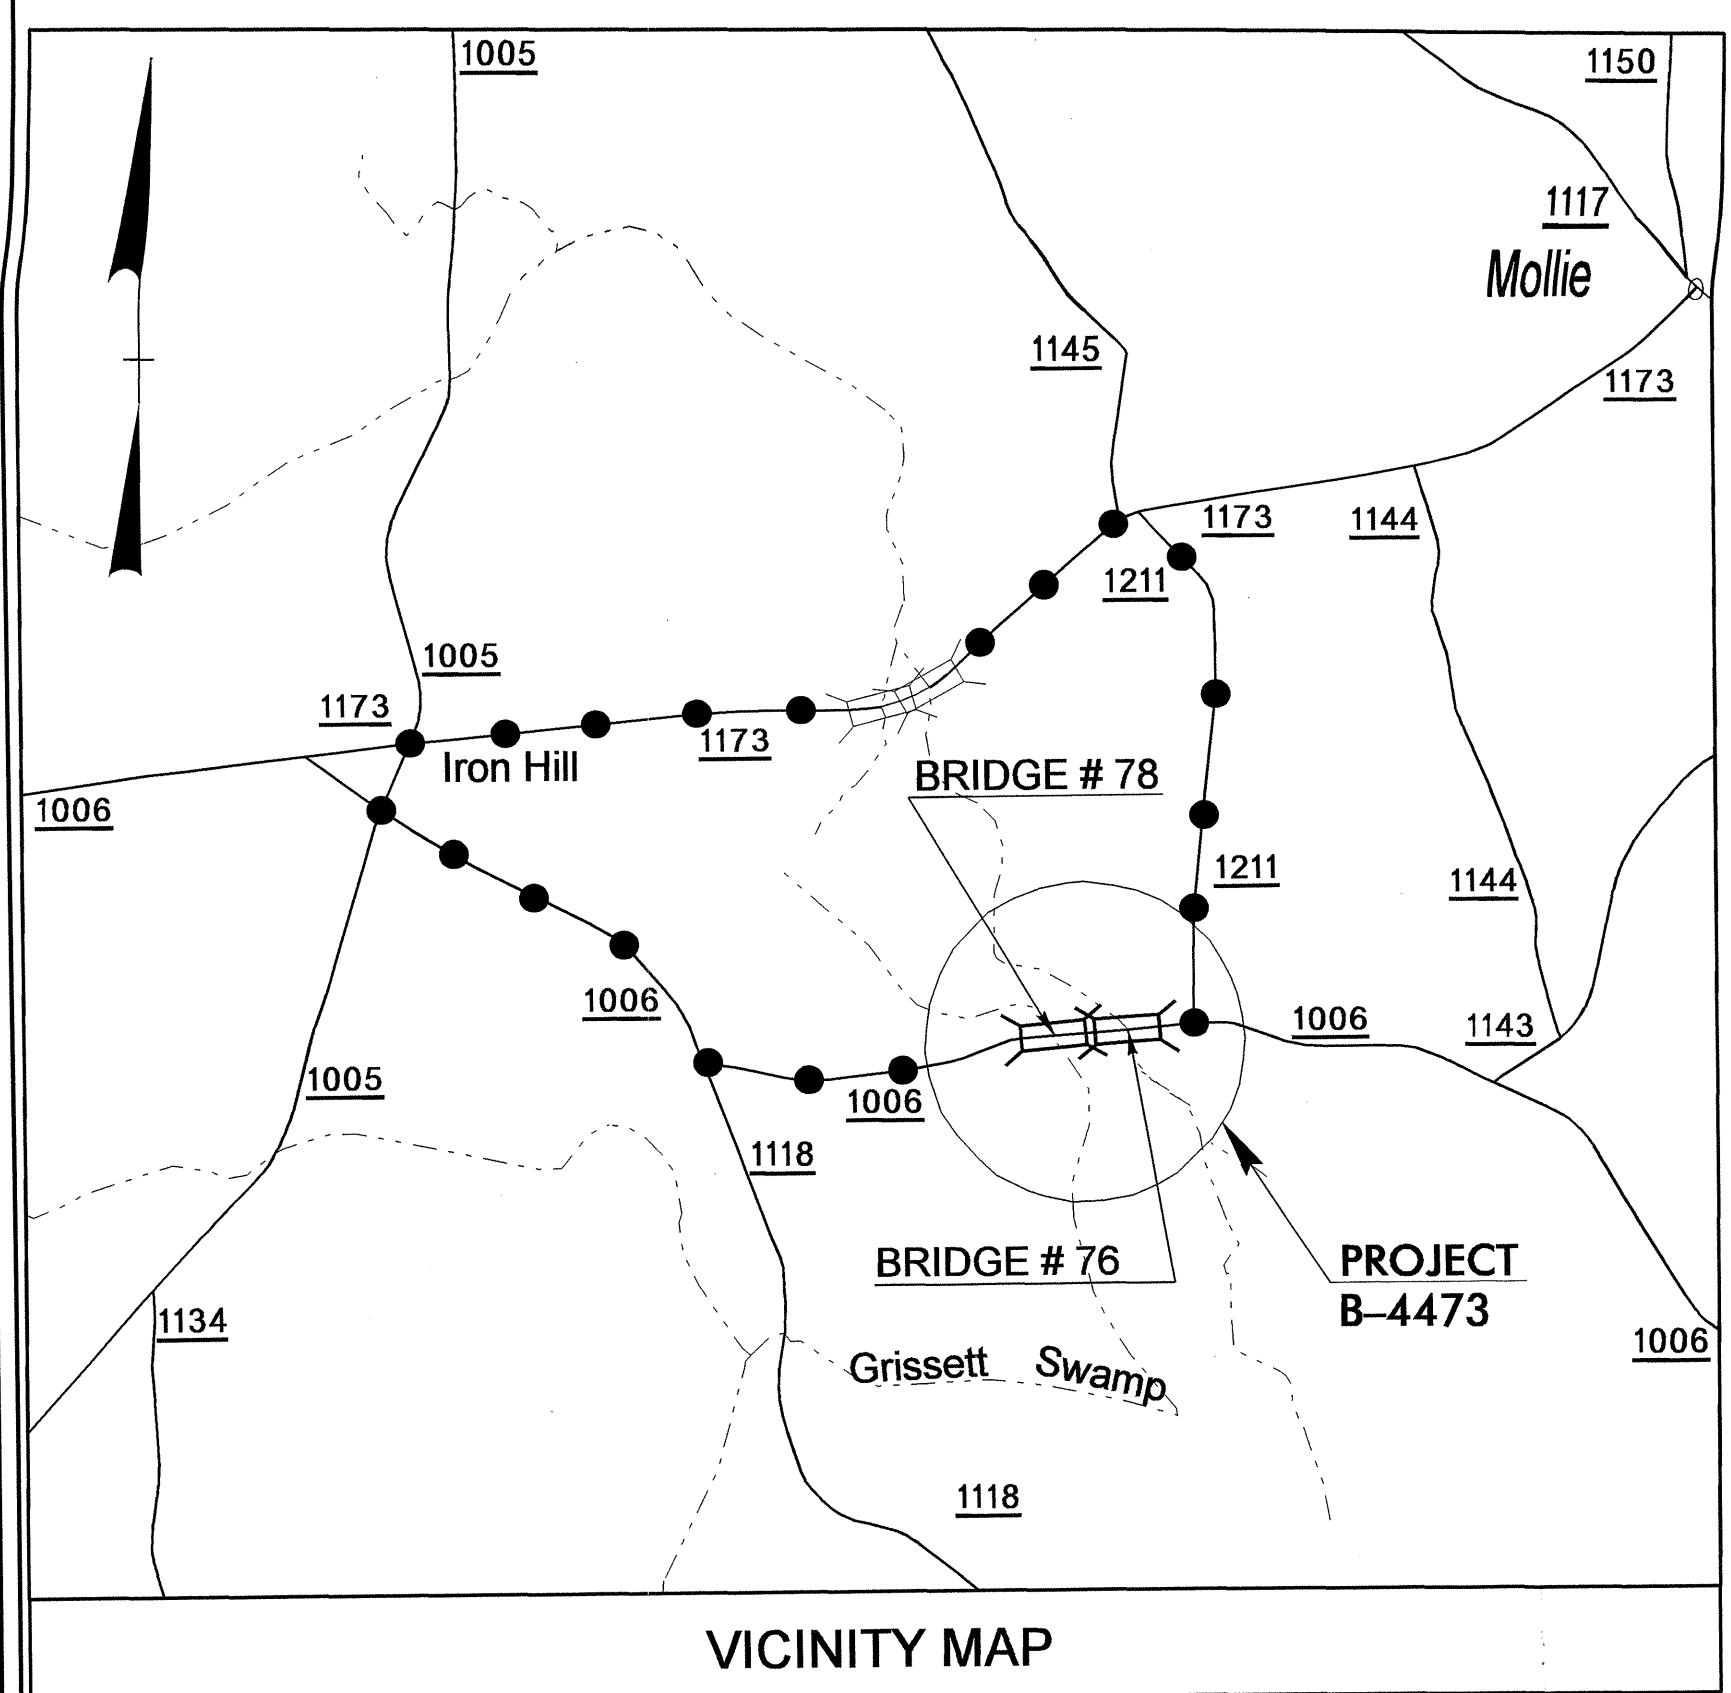

●-●-● DETOUR


STATE OF NORTH CAROLINA
DIVISION OF HIGHWAYS

**UTILITIES BY OTHERS PLANS
COLUMBUS COUNTY**



LOCATION: BRIDGES 76 AND 78 OVER GRISSETT SWAMP ON SR 1006

TYPE OF WORK: RELOCATE UTILITY LINES

-L- STA. 21+95.00 END TIP PROJECT B-4473

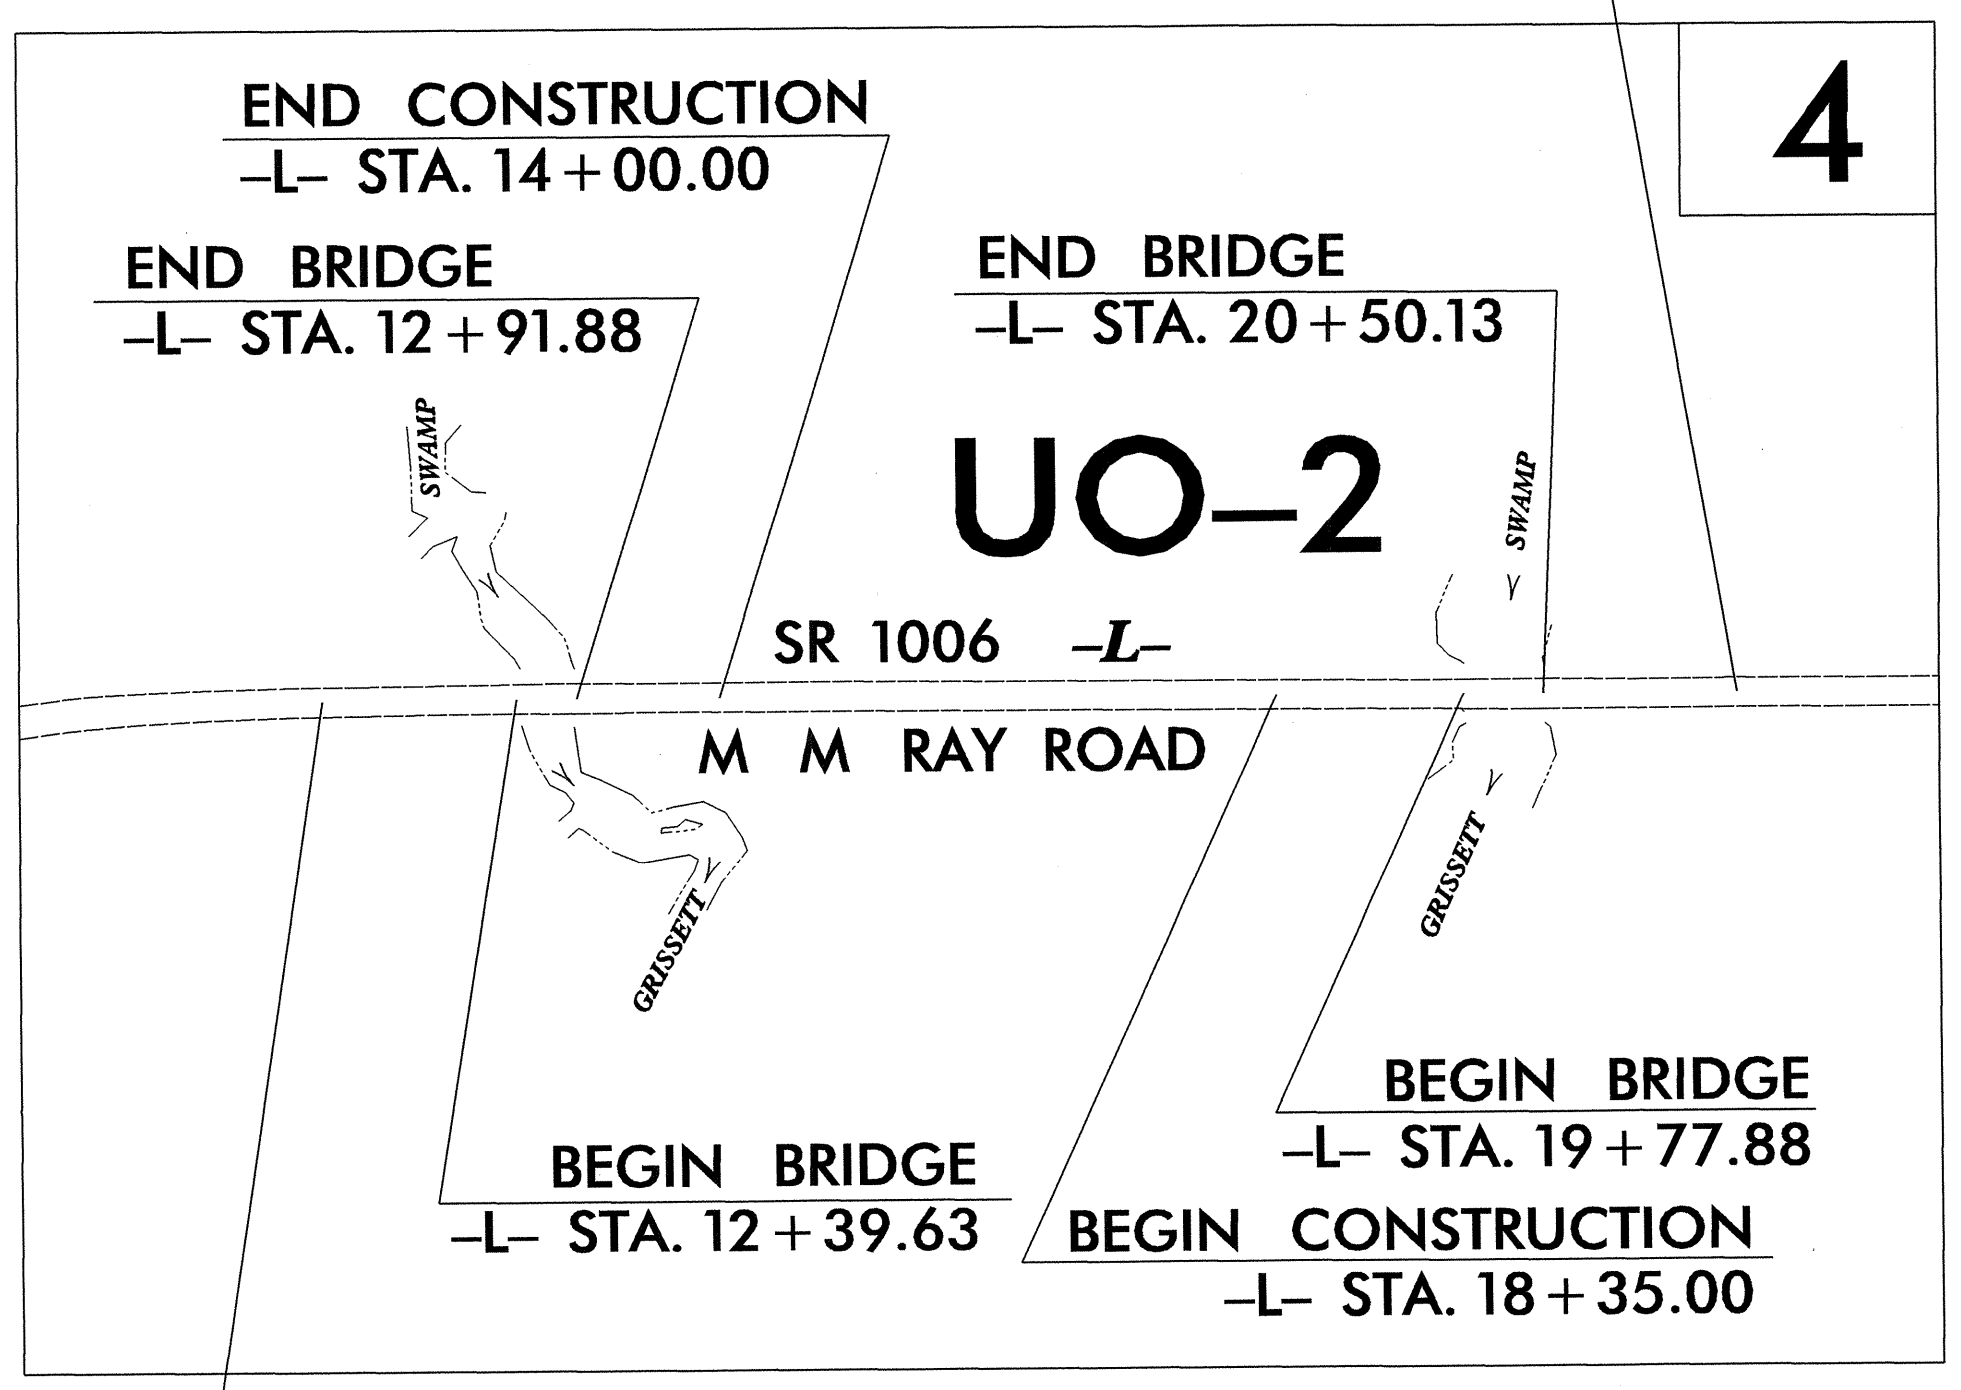

-L- STA. 10+90.00 BEGIN TIP PROJECT B-4473

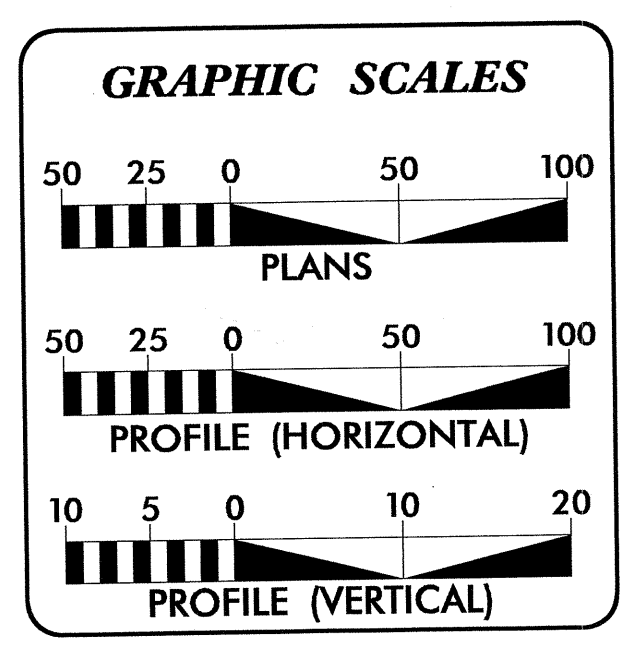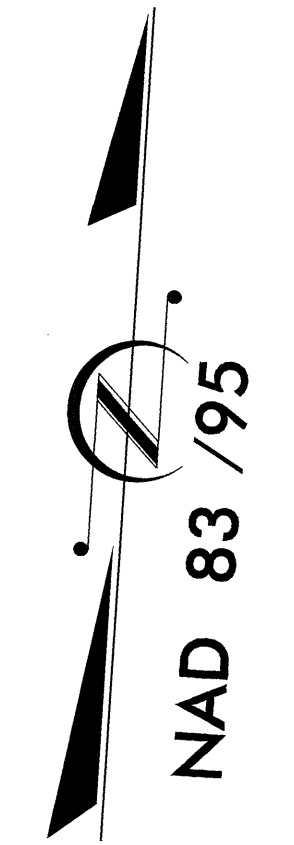

| SHEET NO. | DESCRIPTION |
|-----------|-------------------------------|
| UO-1 | TITLE SHEET |
| UO-02 | UTILITY BY OTHERS PLAN SHEETS |


| UTILITY OWNERS ON PROJECT |
|---------------------------|
| (1) CENTURYLINK |
| (2) BRUNSWICK EMC |


 PREPARED IN THE OFFICE OF:
**DIVISION OF HIGHWAYS
 UTILITIES ENGINEERING
 SECTION**
 1591 MAIL SERVICES CENTER
 RALEIGH NC 27699-1591
 PHONE (919) 707-6690
 FAX (919) 250-4151

Roger Worthington, P.E. UTILITIES SECTION ENGINEER
Corey Bousquet, P.E. UTILITIES SQUAD LEADER PROJECT ENGINEER
Kifah Kamil UTILITIES PROJECT DESIGNER

UTILITIES BY OTHERS

NOTE:
ALL PROPOSED UTILITY WORK
SHOWN ON THIS SHEET WILL
BE DONE BY OTHERS

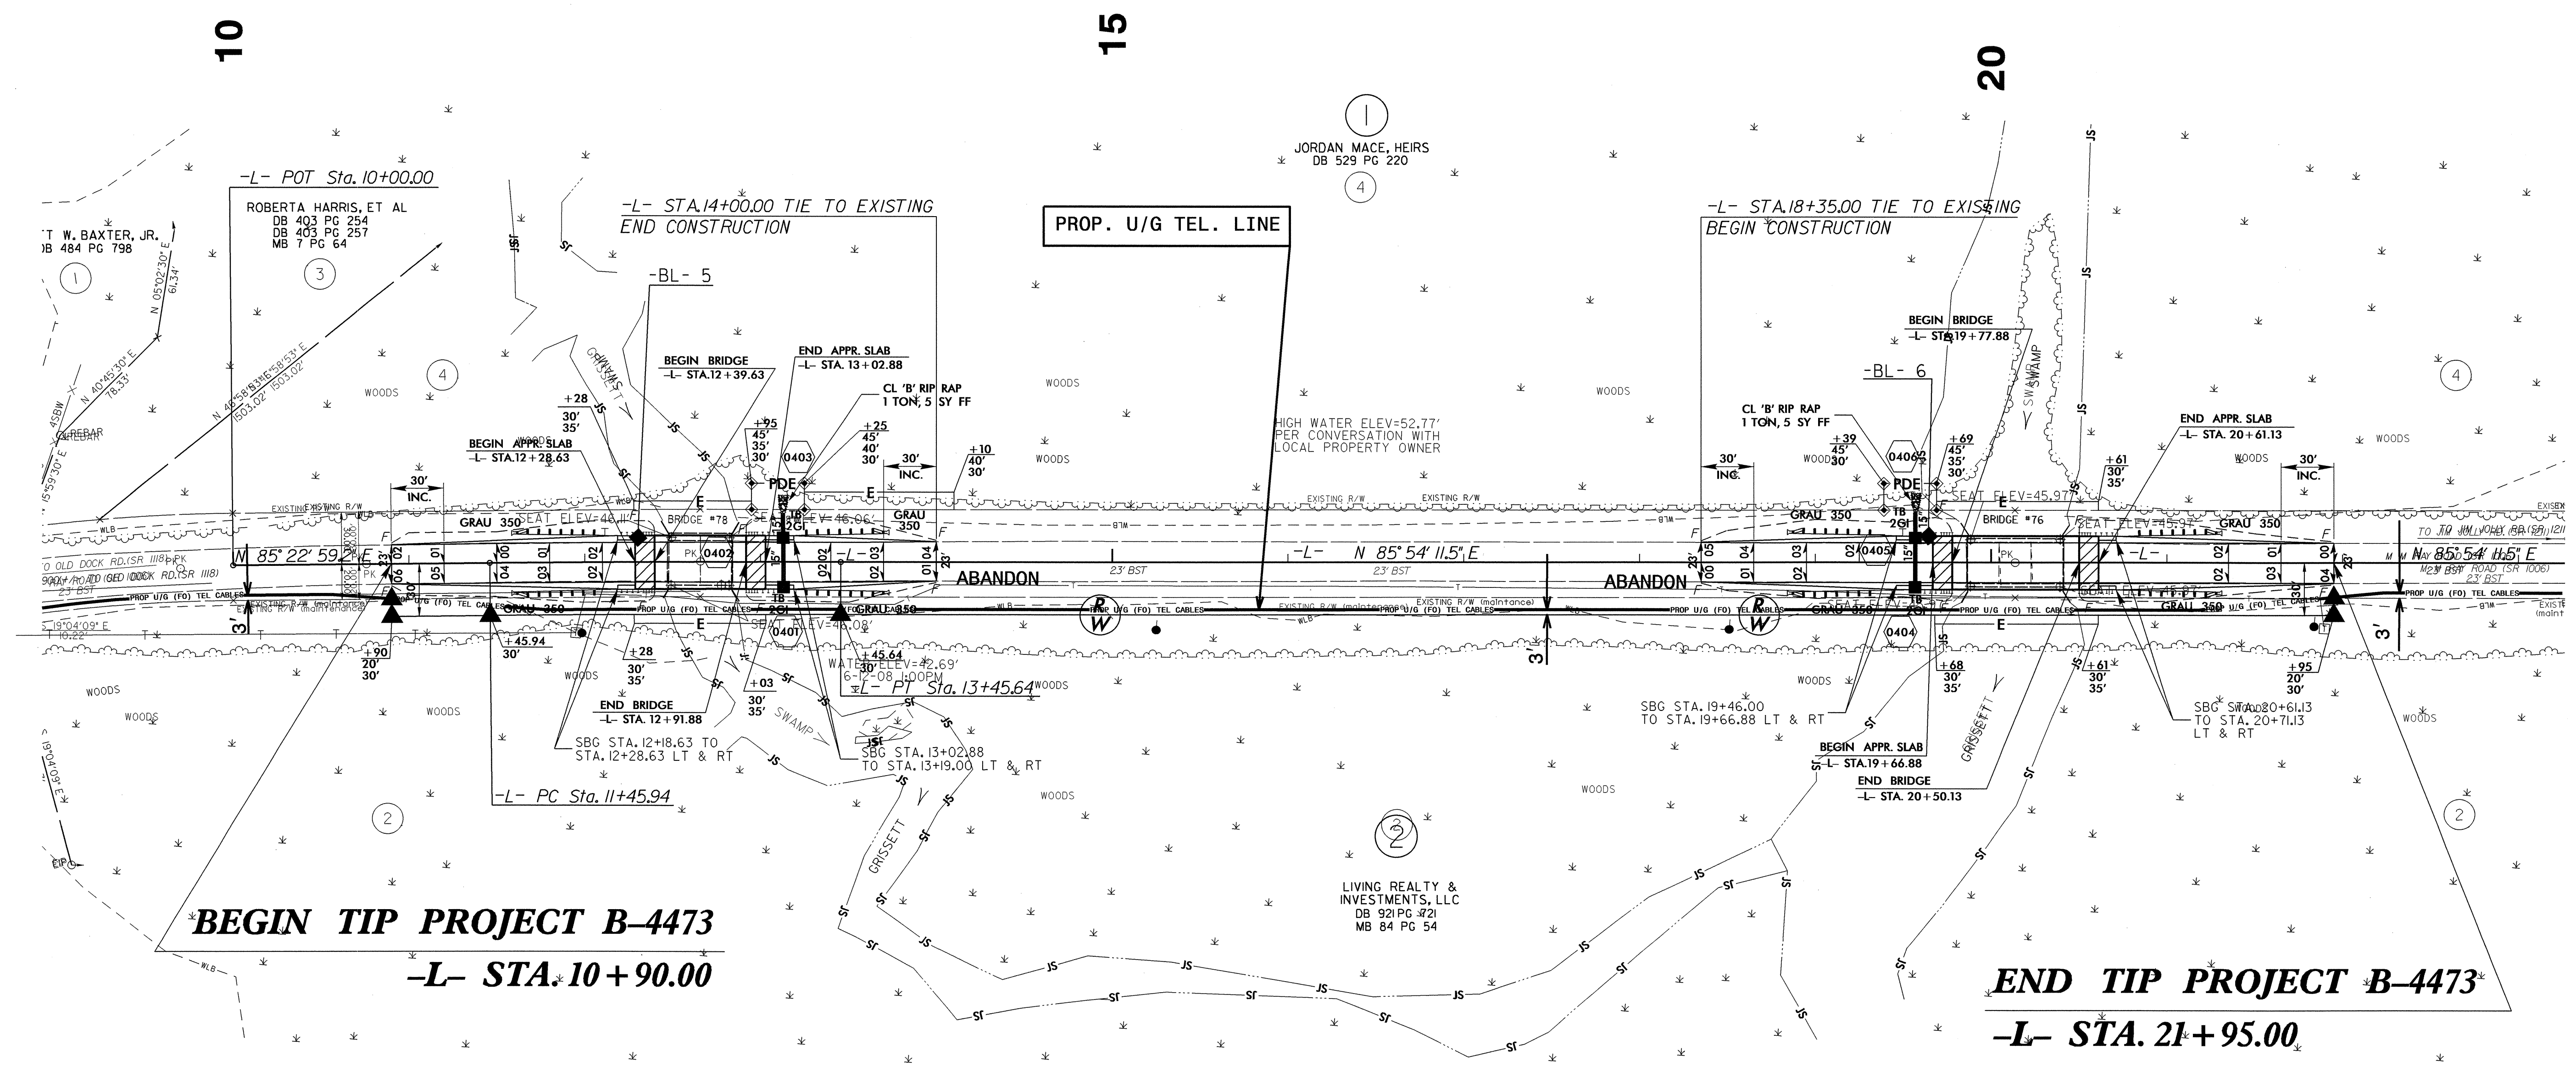

5/14/99

R:\N\p\11028\RD\UT\UT_U02_psh4.dgn
06-SEP-2010 09:32
R:\N\p\11028\RD\UT\UT_U02_psh4.dgn