



8/23/99

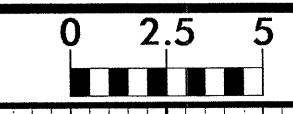

PROJ. REFERENCE NO.
B-4503


SHEET NO.
X-1

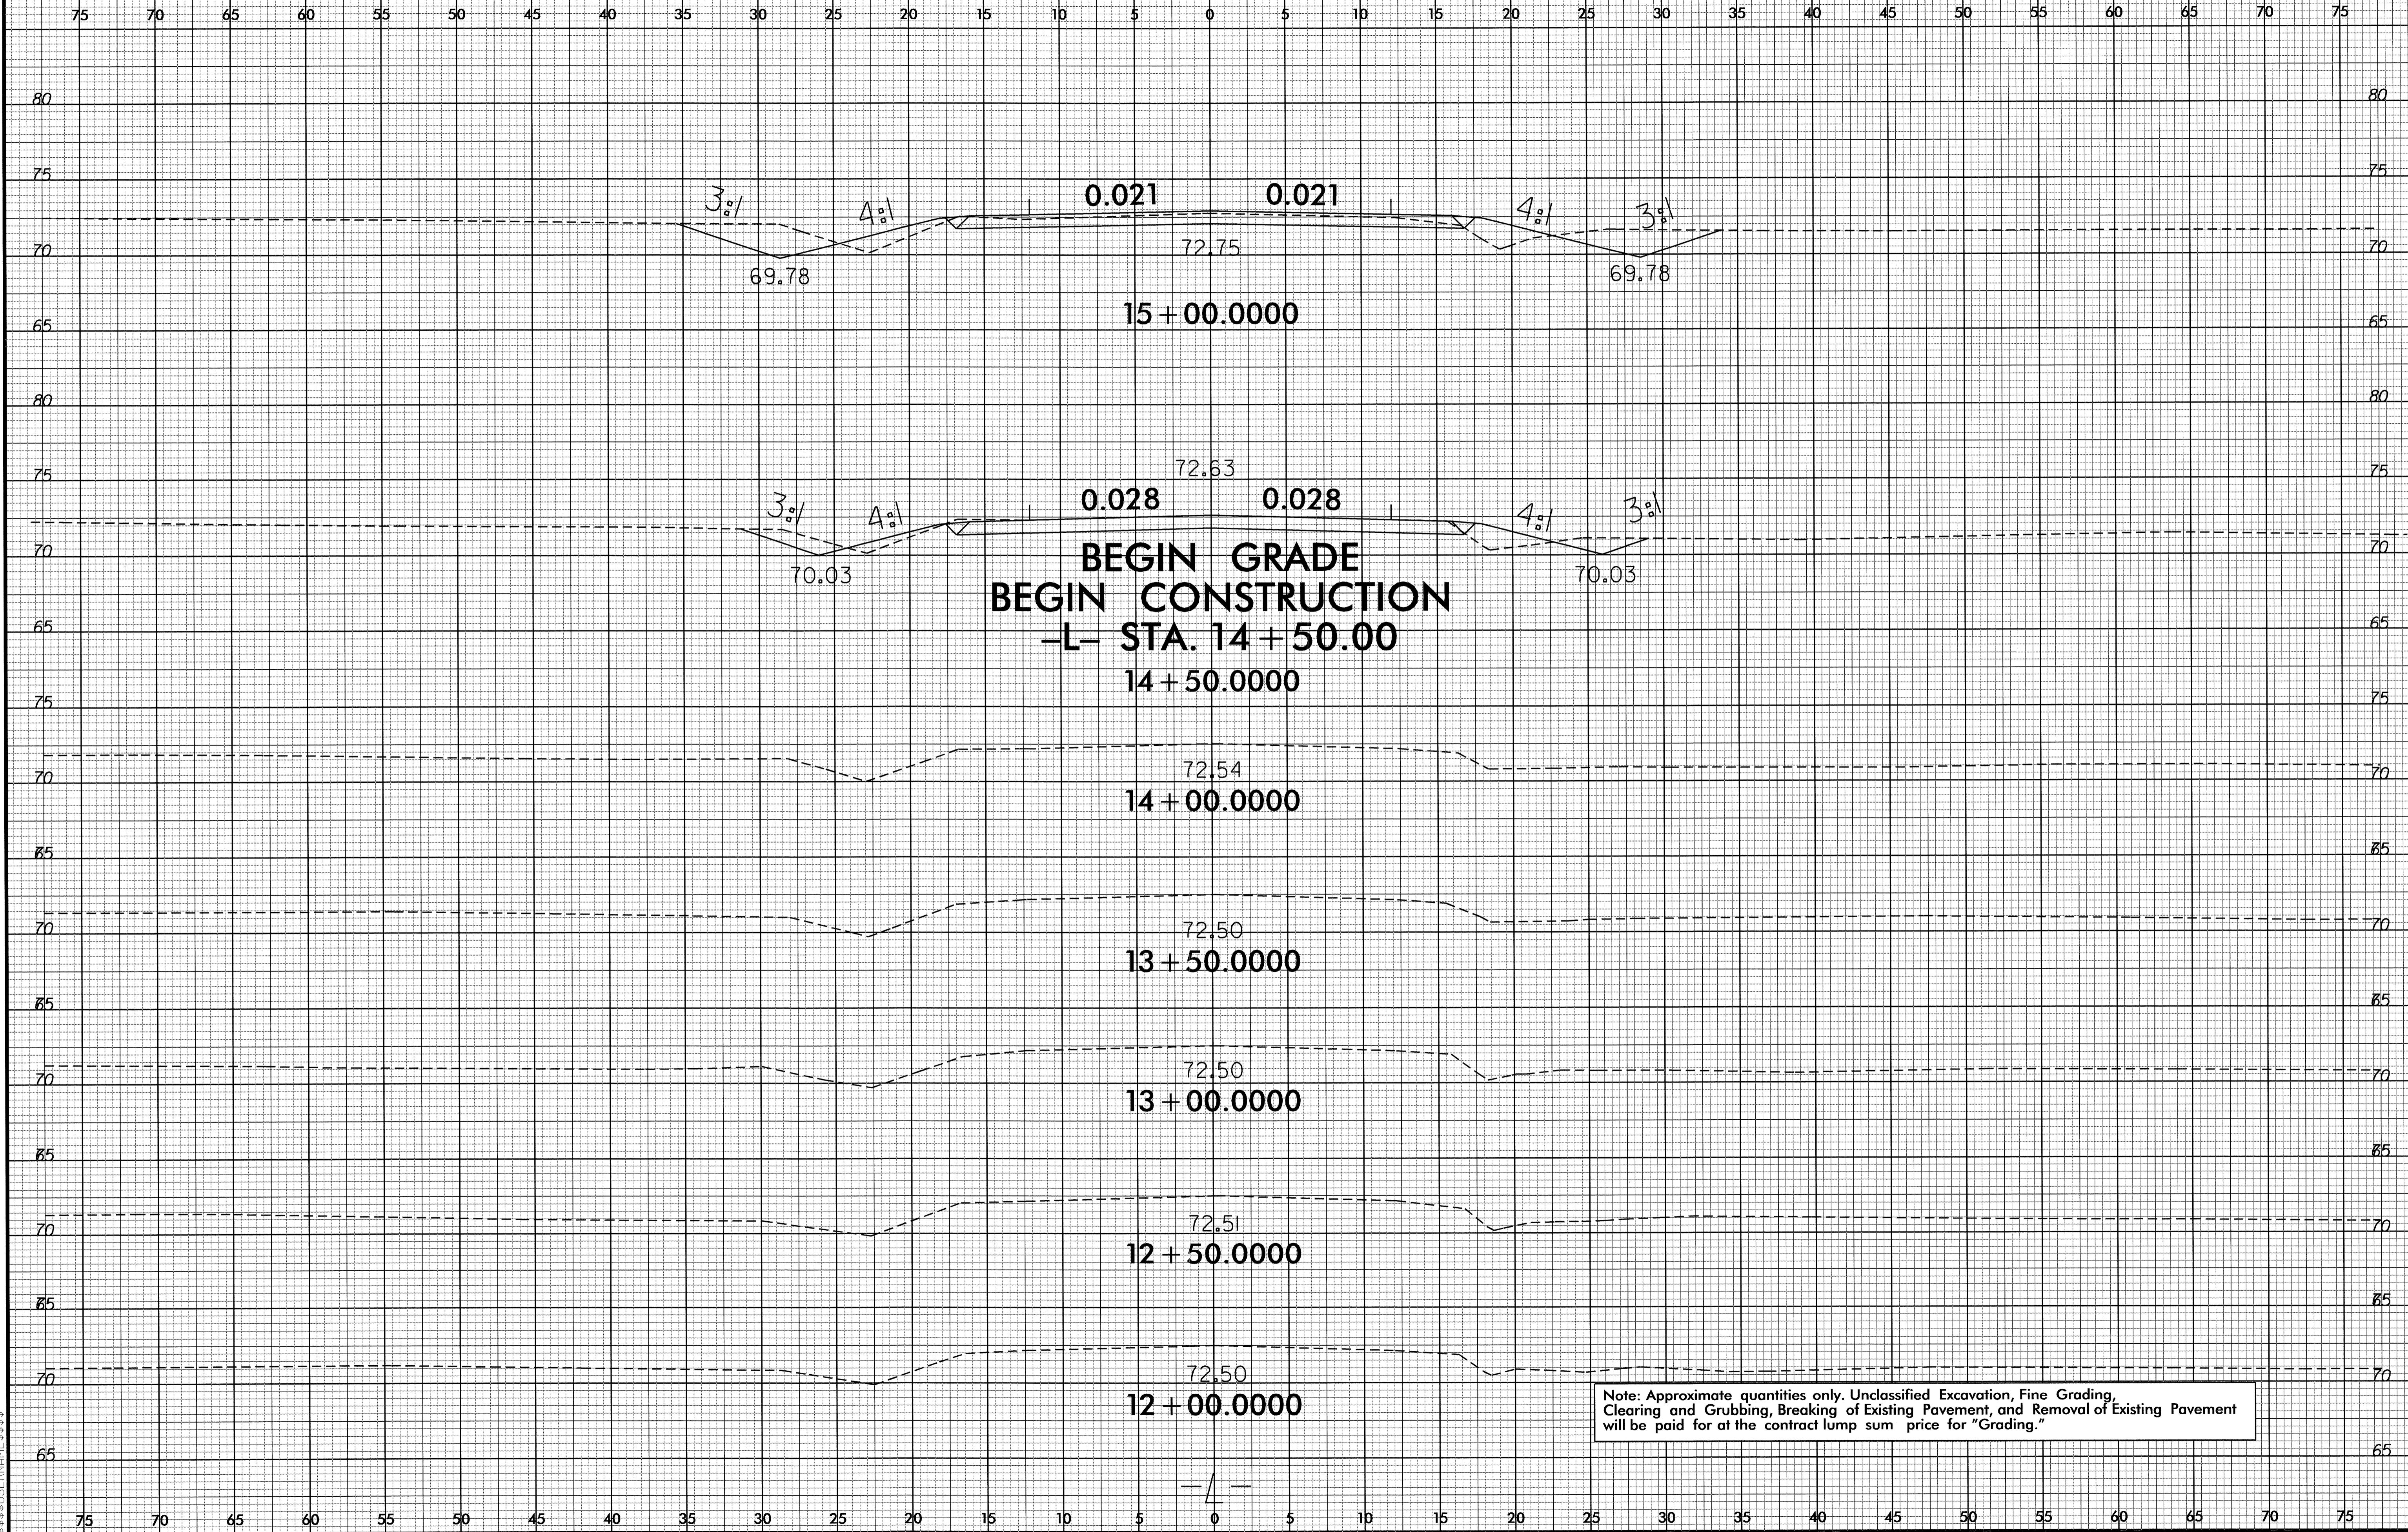

Note: Approximate quantities only. Unclassified Excavation, Fine Grading, Clearing and Grubbing, Breaking of Existing Pavement, and Removal of Existing Pavement will be paid for at the contract lump sum price for "Grading."


07 JUN 2011 15:51
C:\P\B\4503_Pdy-apl.L.dgn
SERIAL#

8/23/99

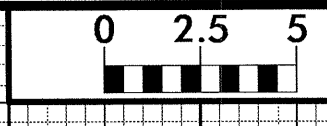


PROJ. REFERENCE NO.
B-4503

SHEET NO.
X-2

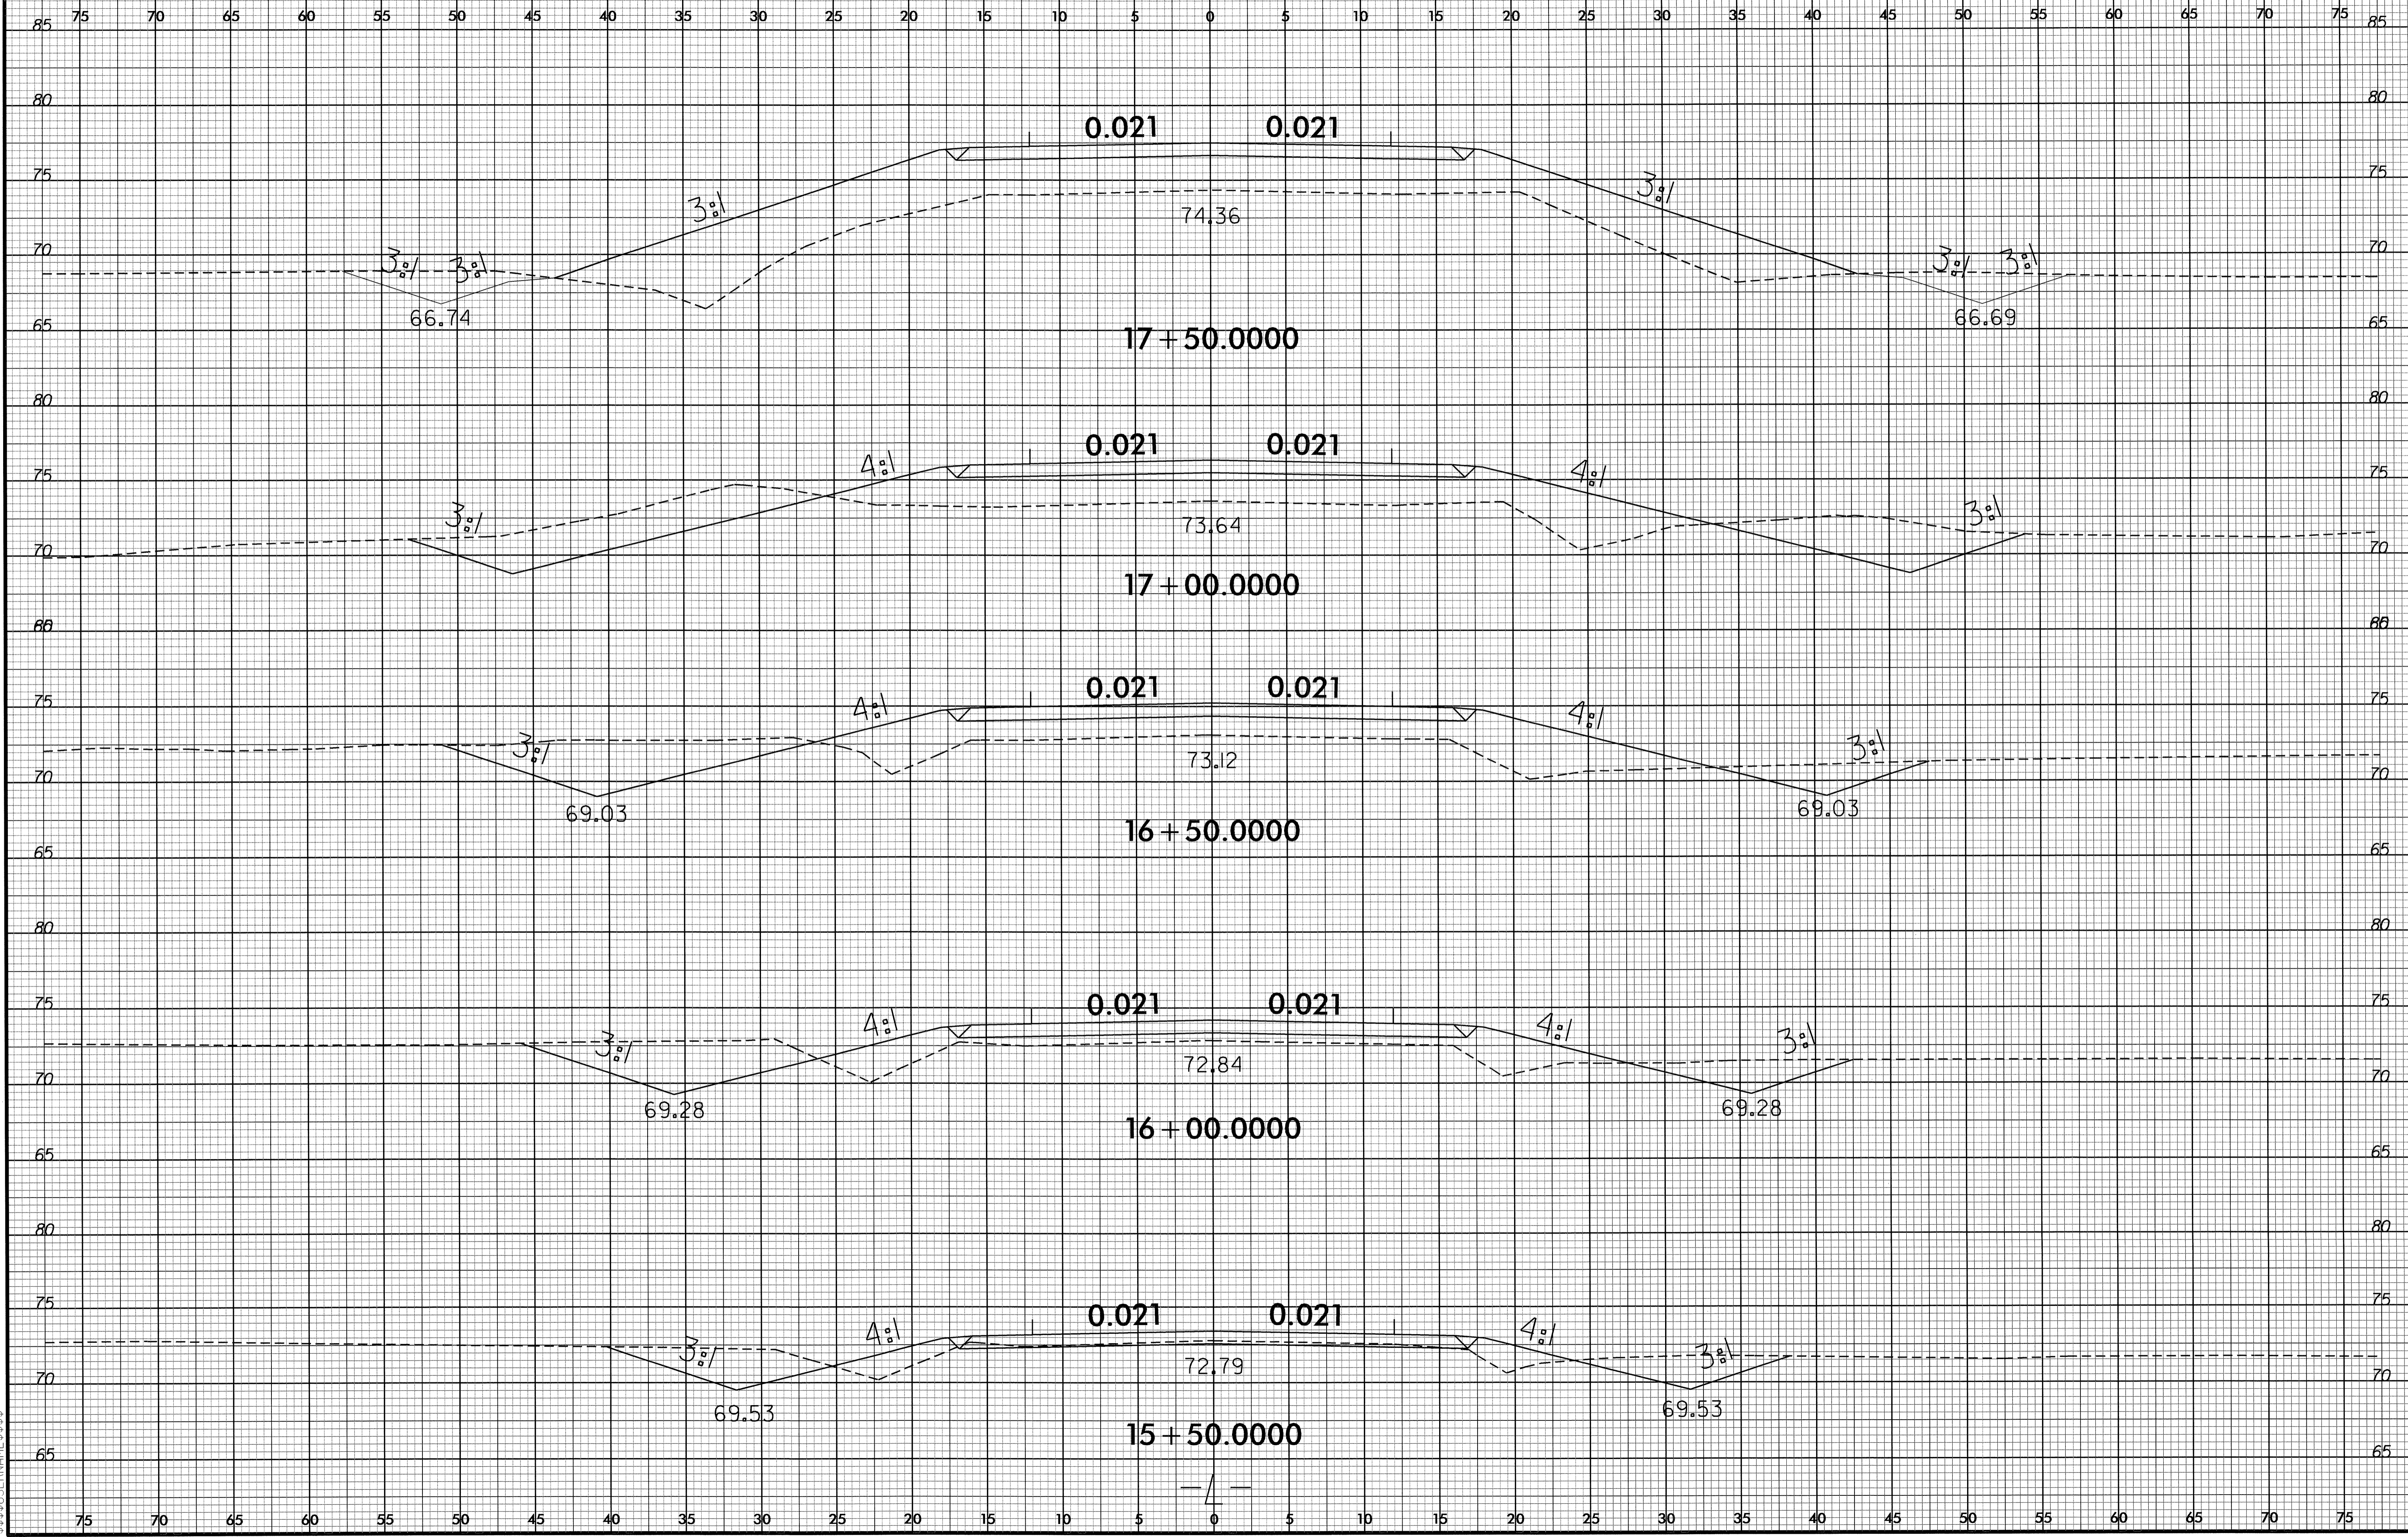


C:\JUN-2011\206
C:\P\B4503_X-2.dwg
3:30:58 PM 6/23/99

8/23/99

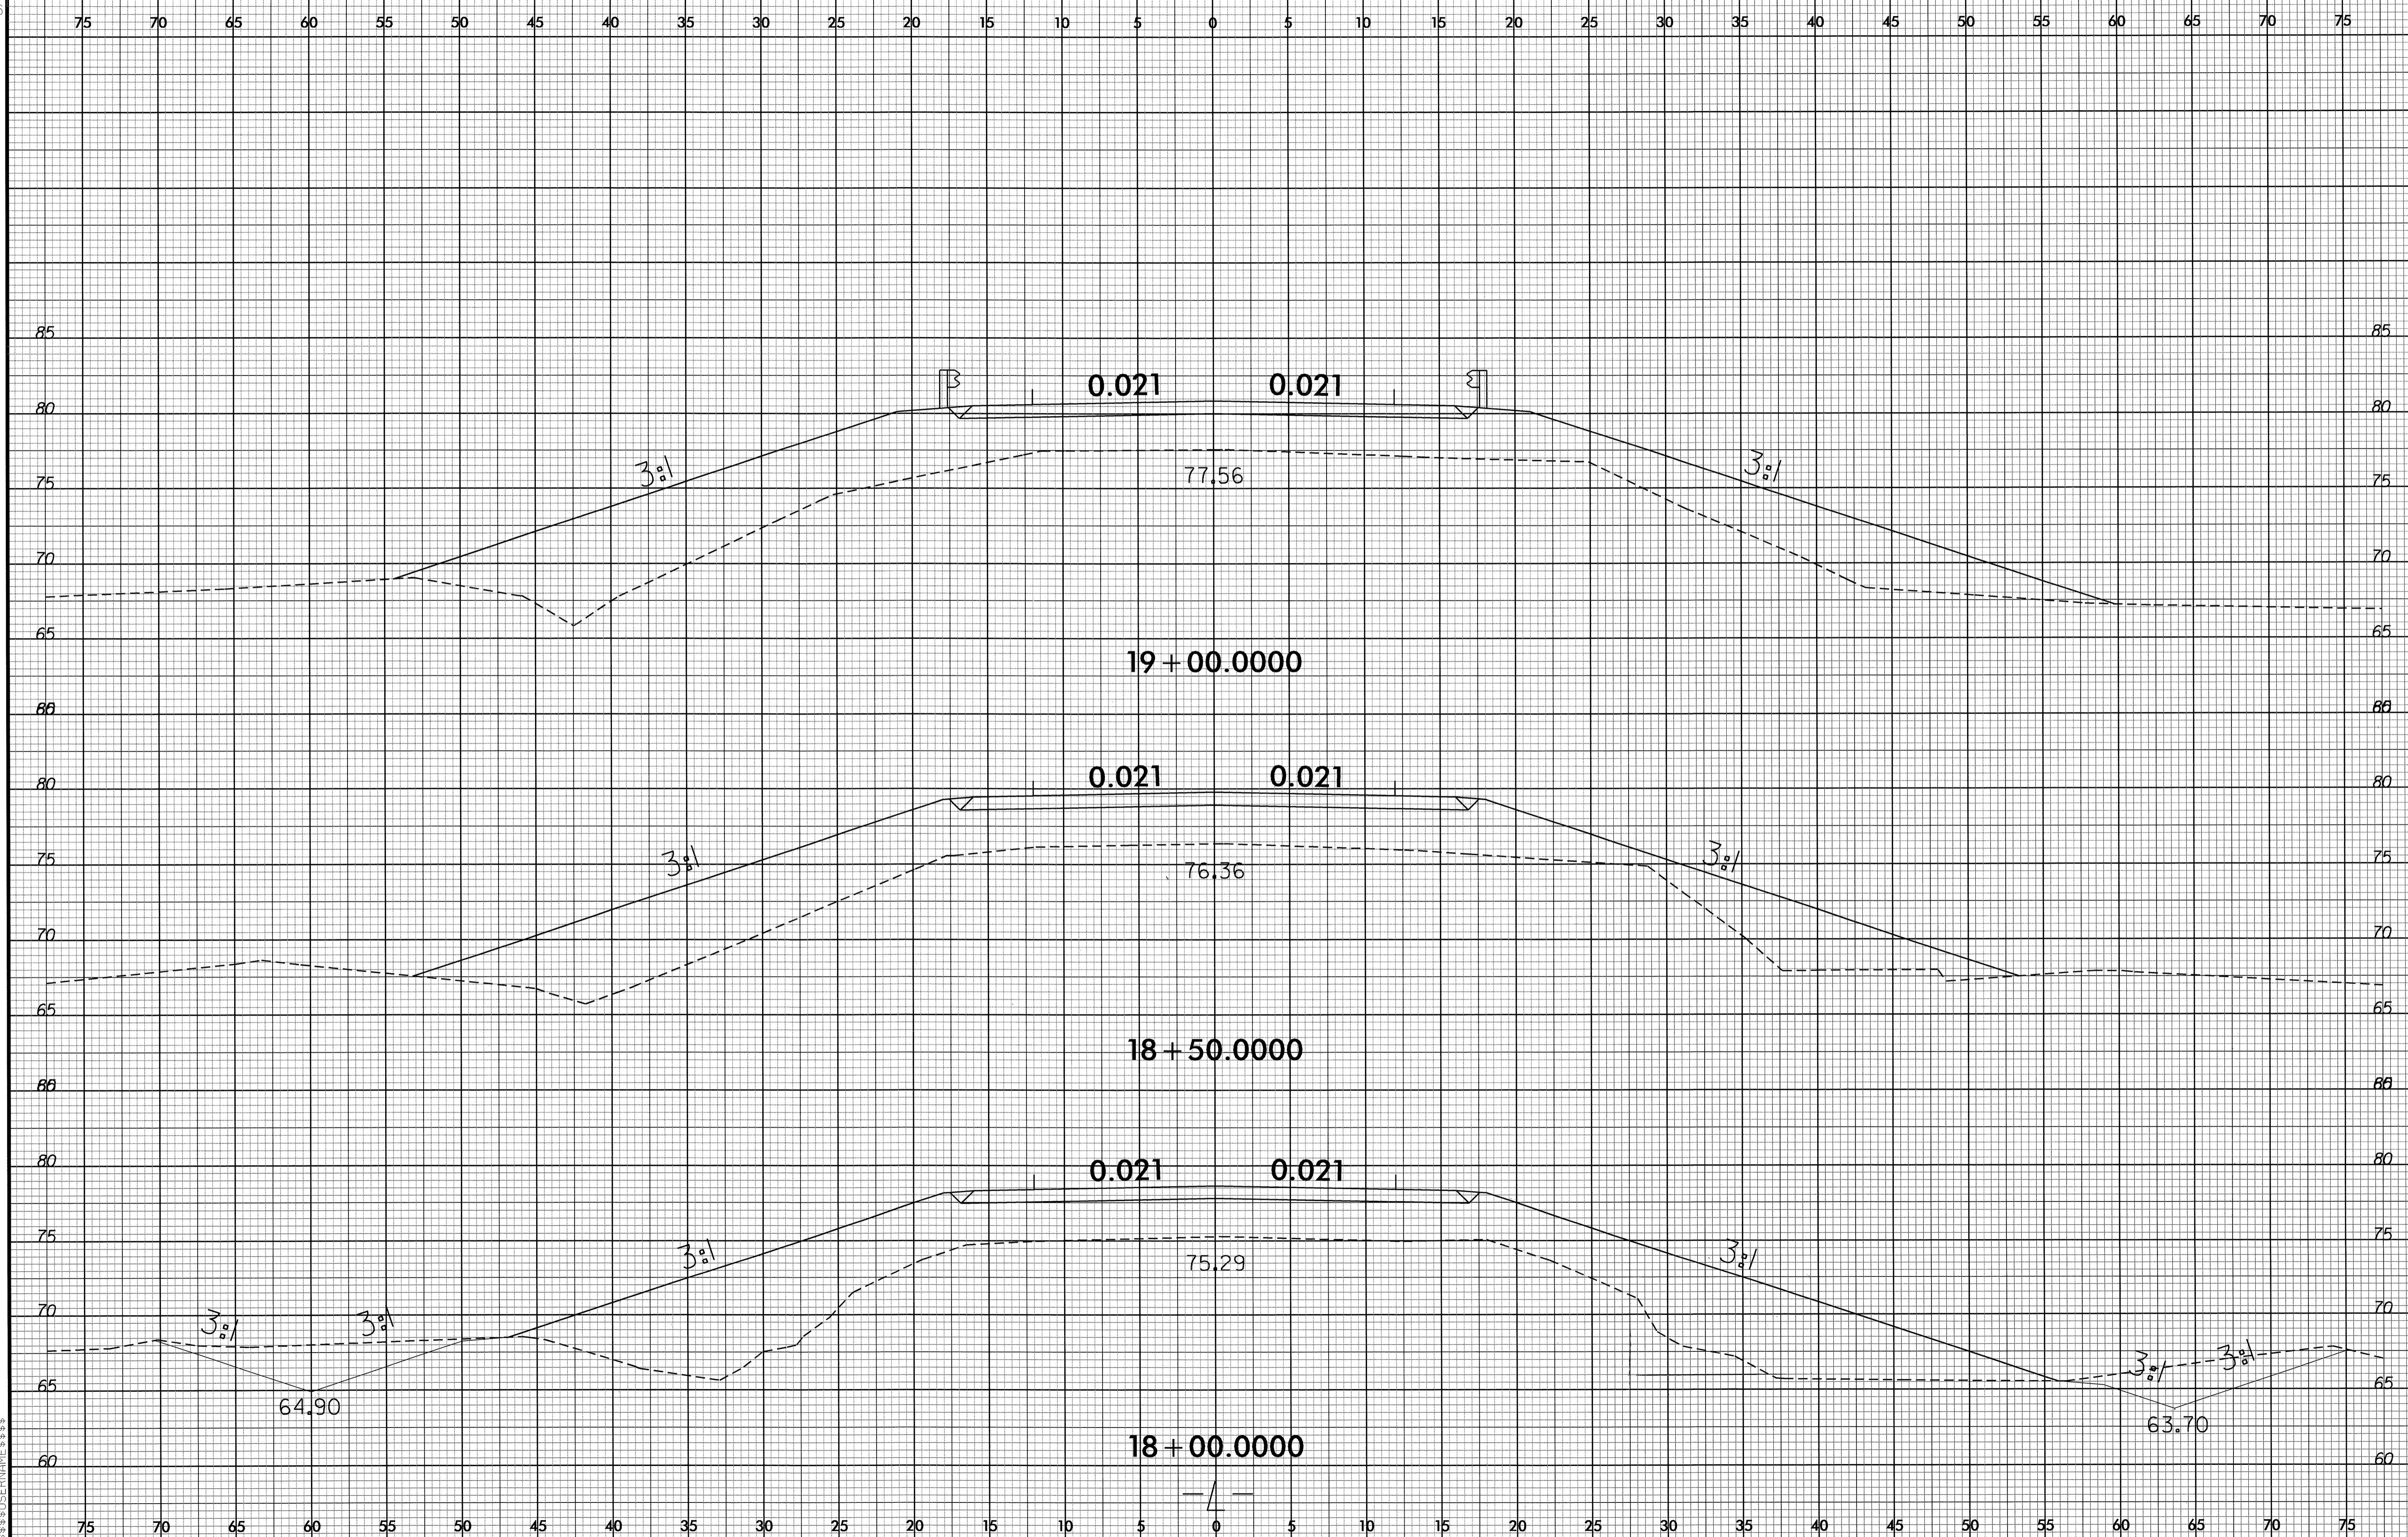


02 JUN 2011 12:06 PM B:\4503_Rdy-tp1.L.dgn

8/23/99

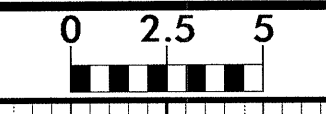


PROJ. REFERENCE NO.
B-4503

SHEET NO.
X-4

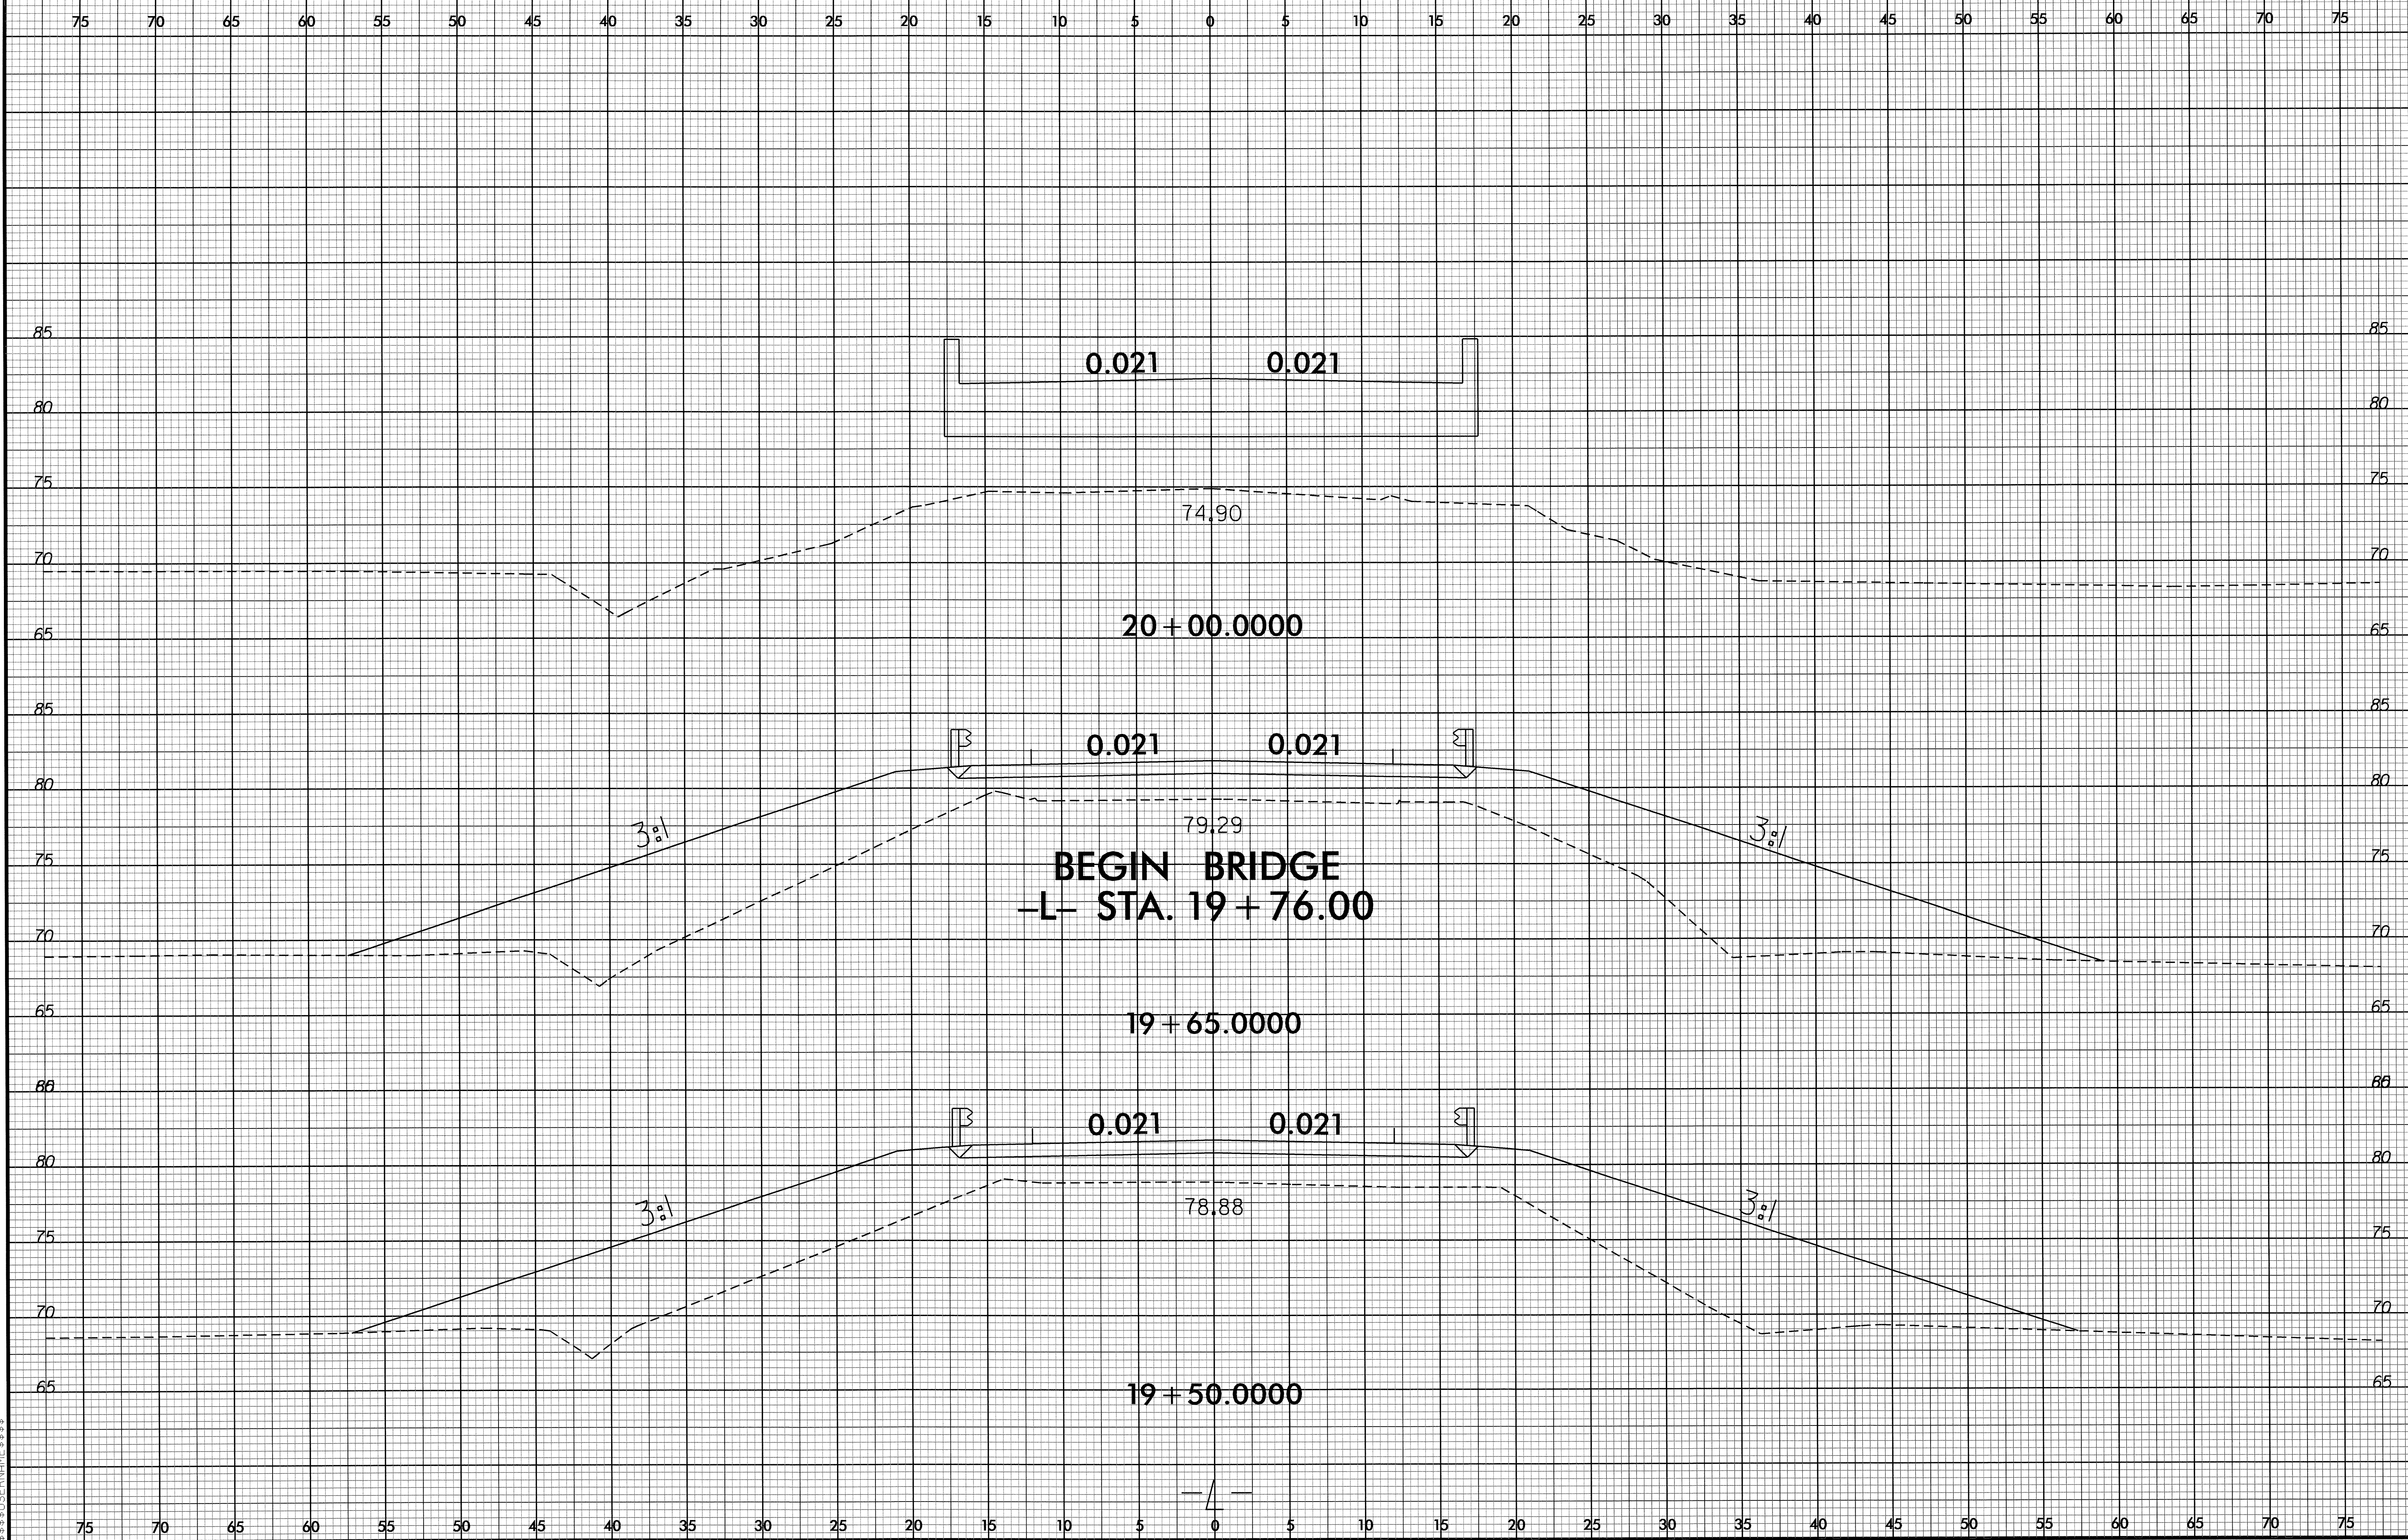



02 JUN 2011 12:06 P 06 B4503.Pdy -apl.L.dgn

8/23/99

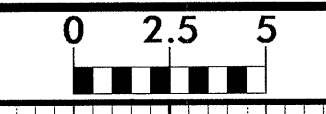


PROJ. REFERENCE NO.
B-4503


SHEET NO.
X-5

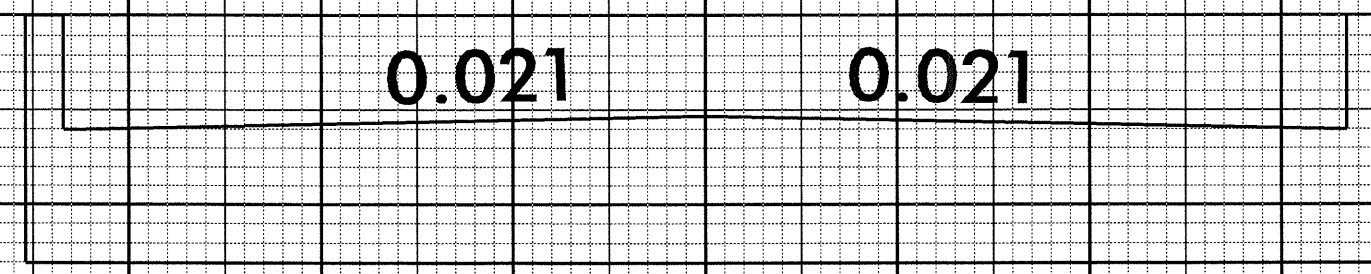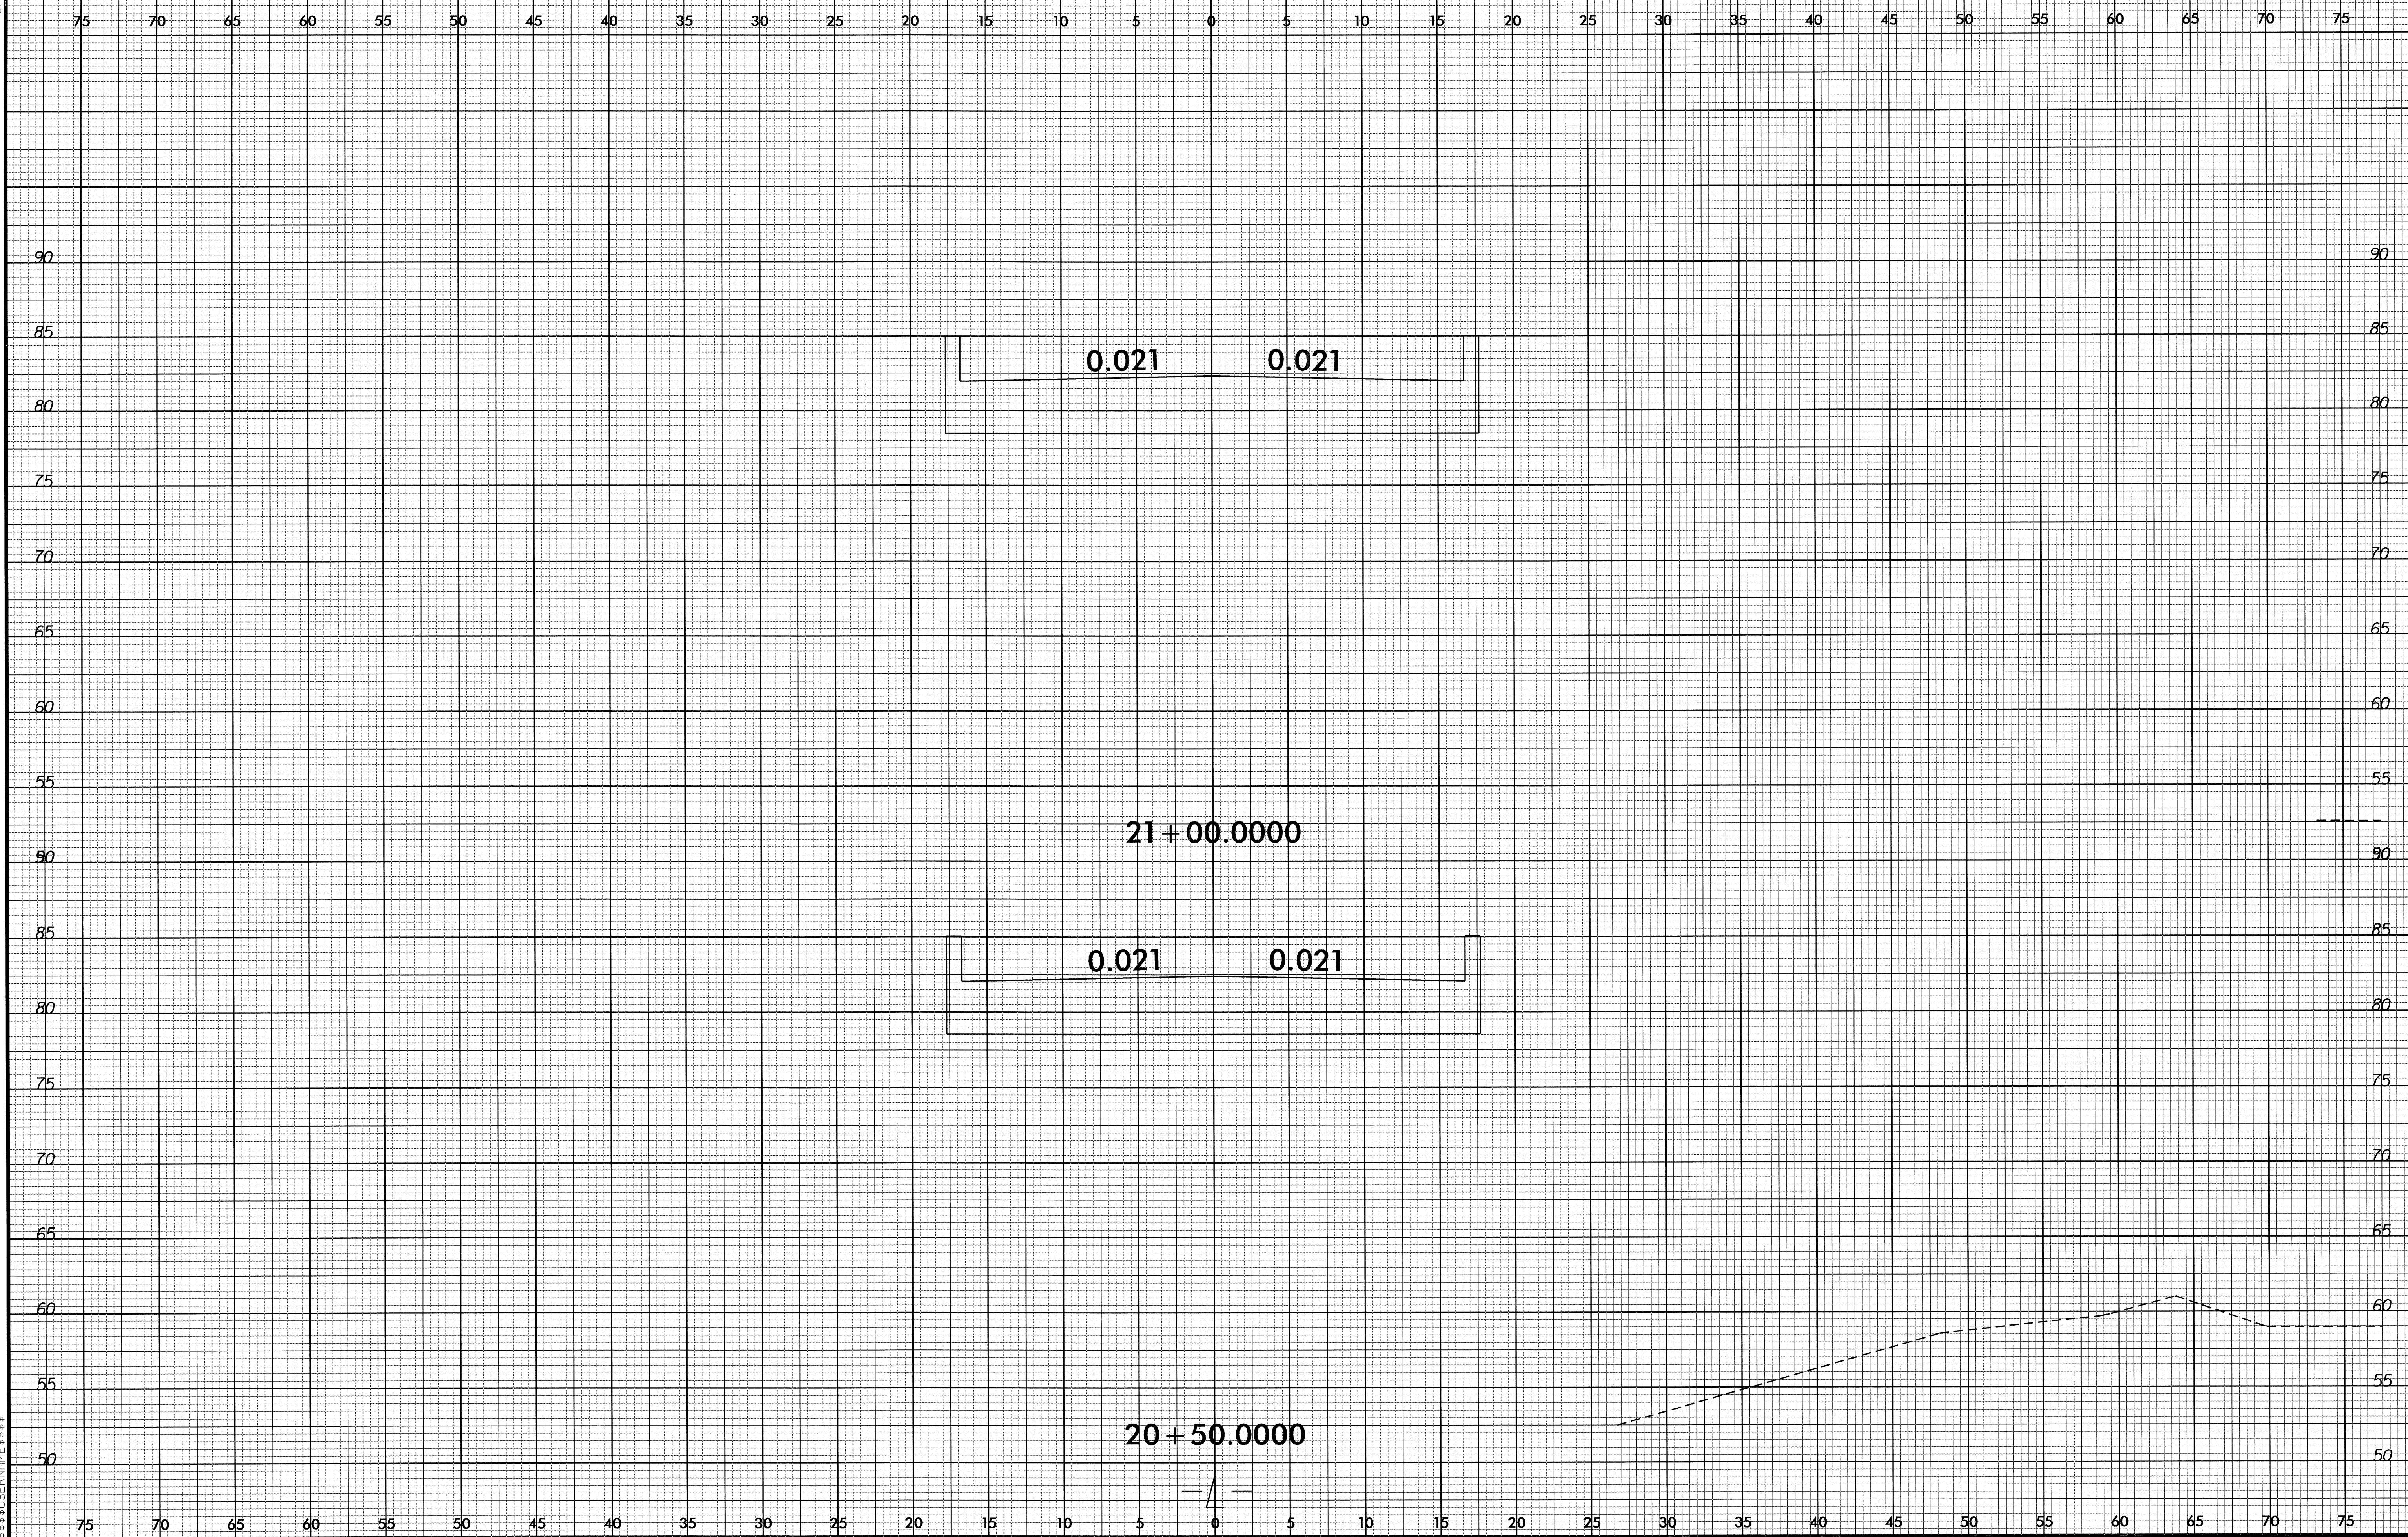

21 + 00.0000

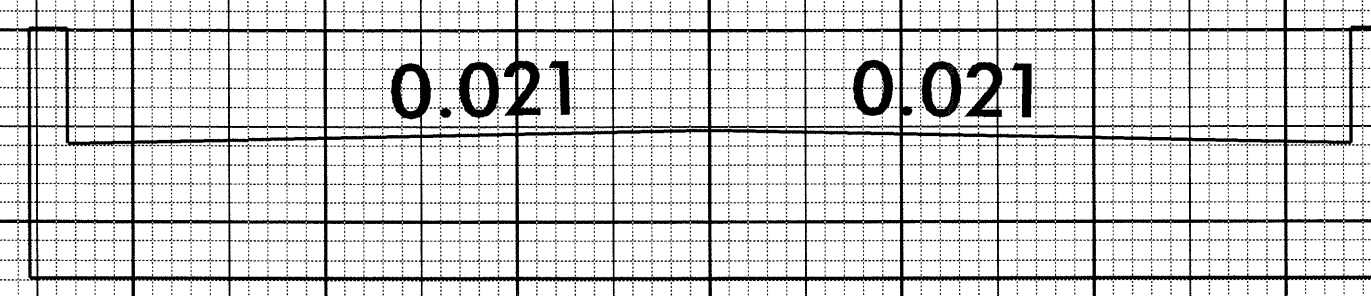


20 + 50.0000

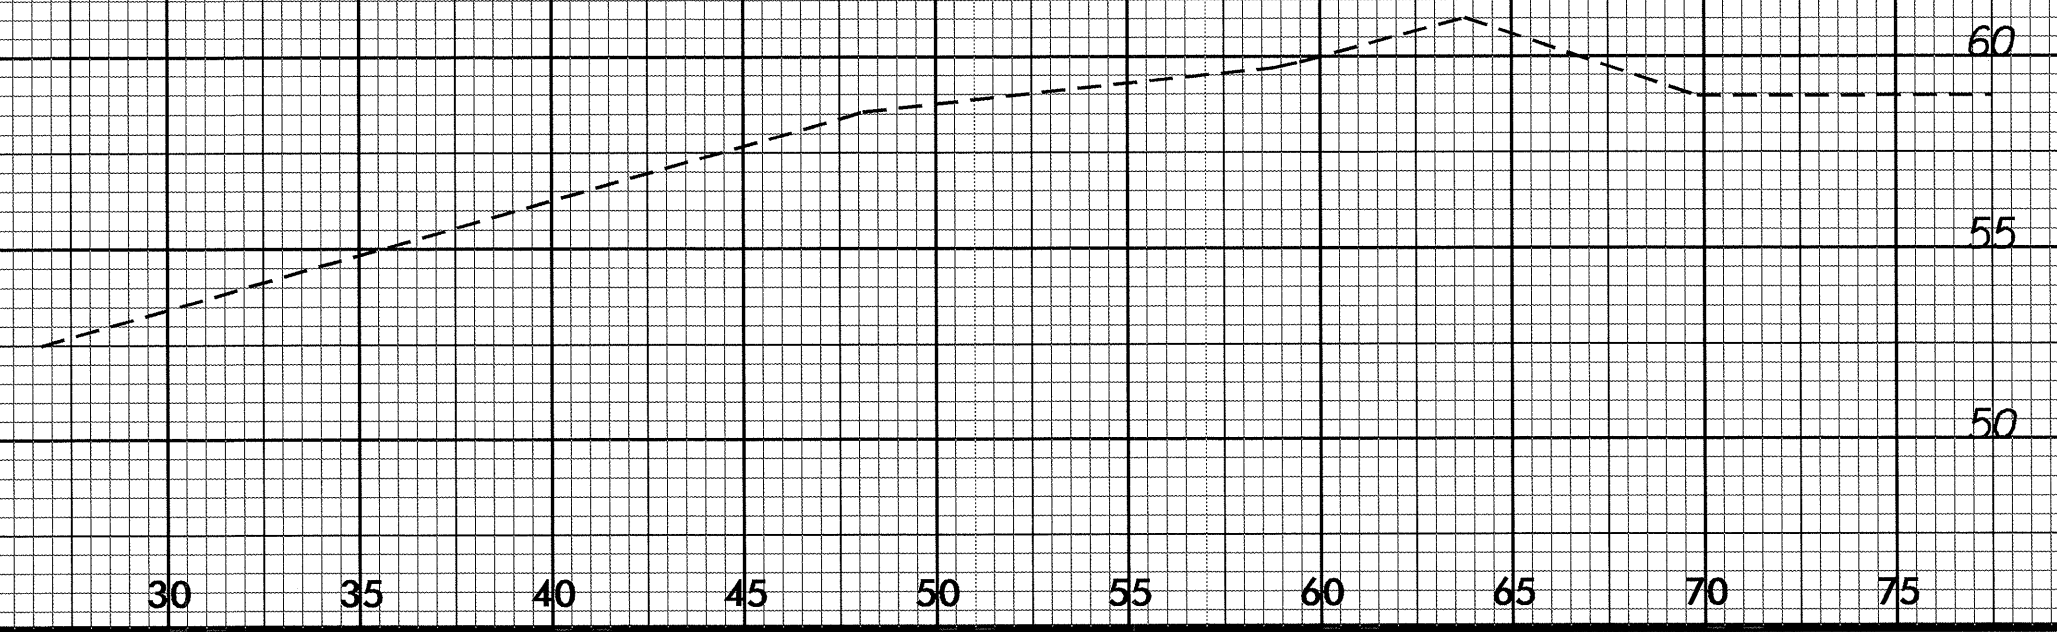


C:\UN-2011\206\B-4503.Plot\Plot.Logn
 8/23/99 10:58:30 AM

8/23/99

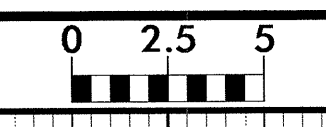


PROJ. REFERENCE NO.
B-4503

SHEET NO.
X-6

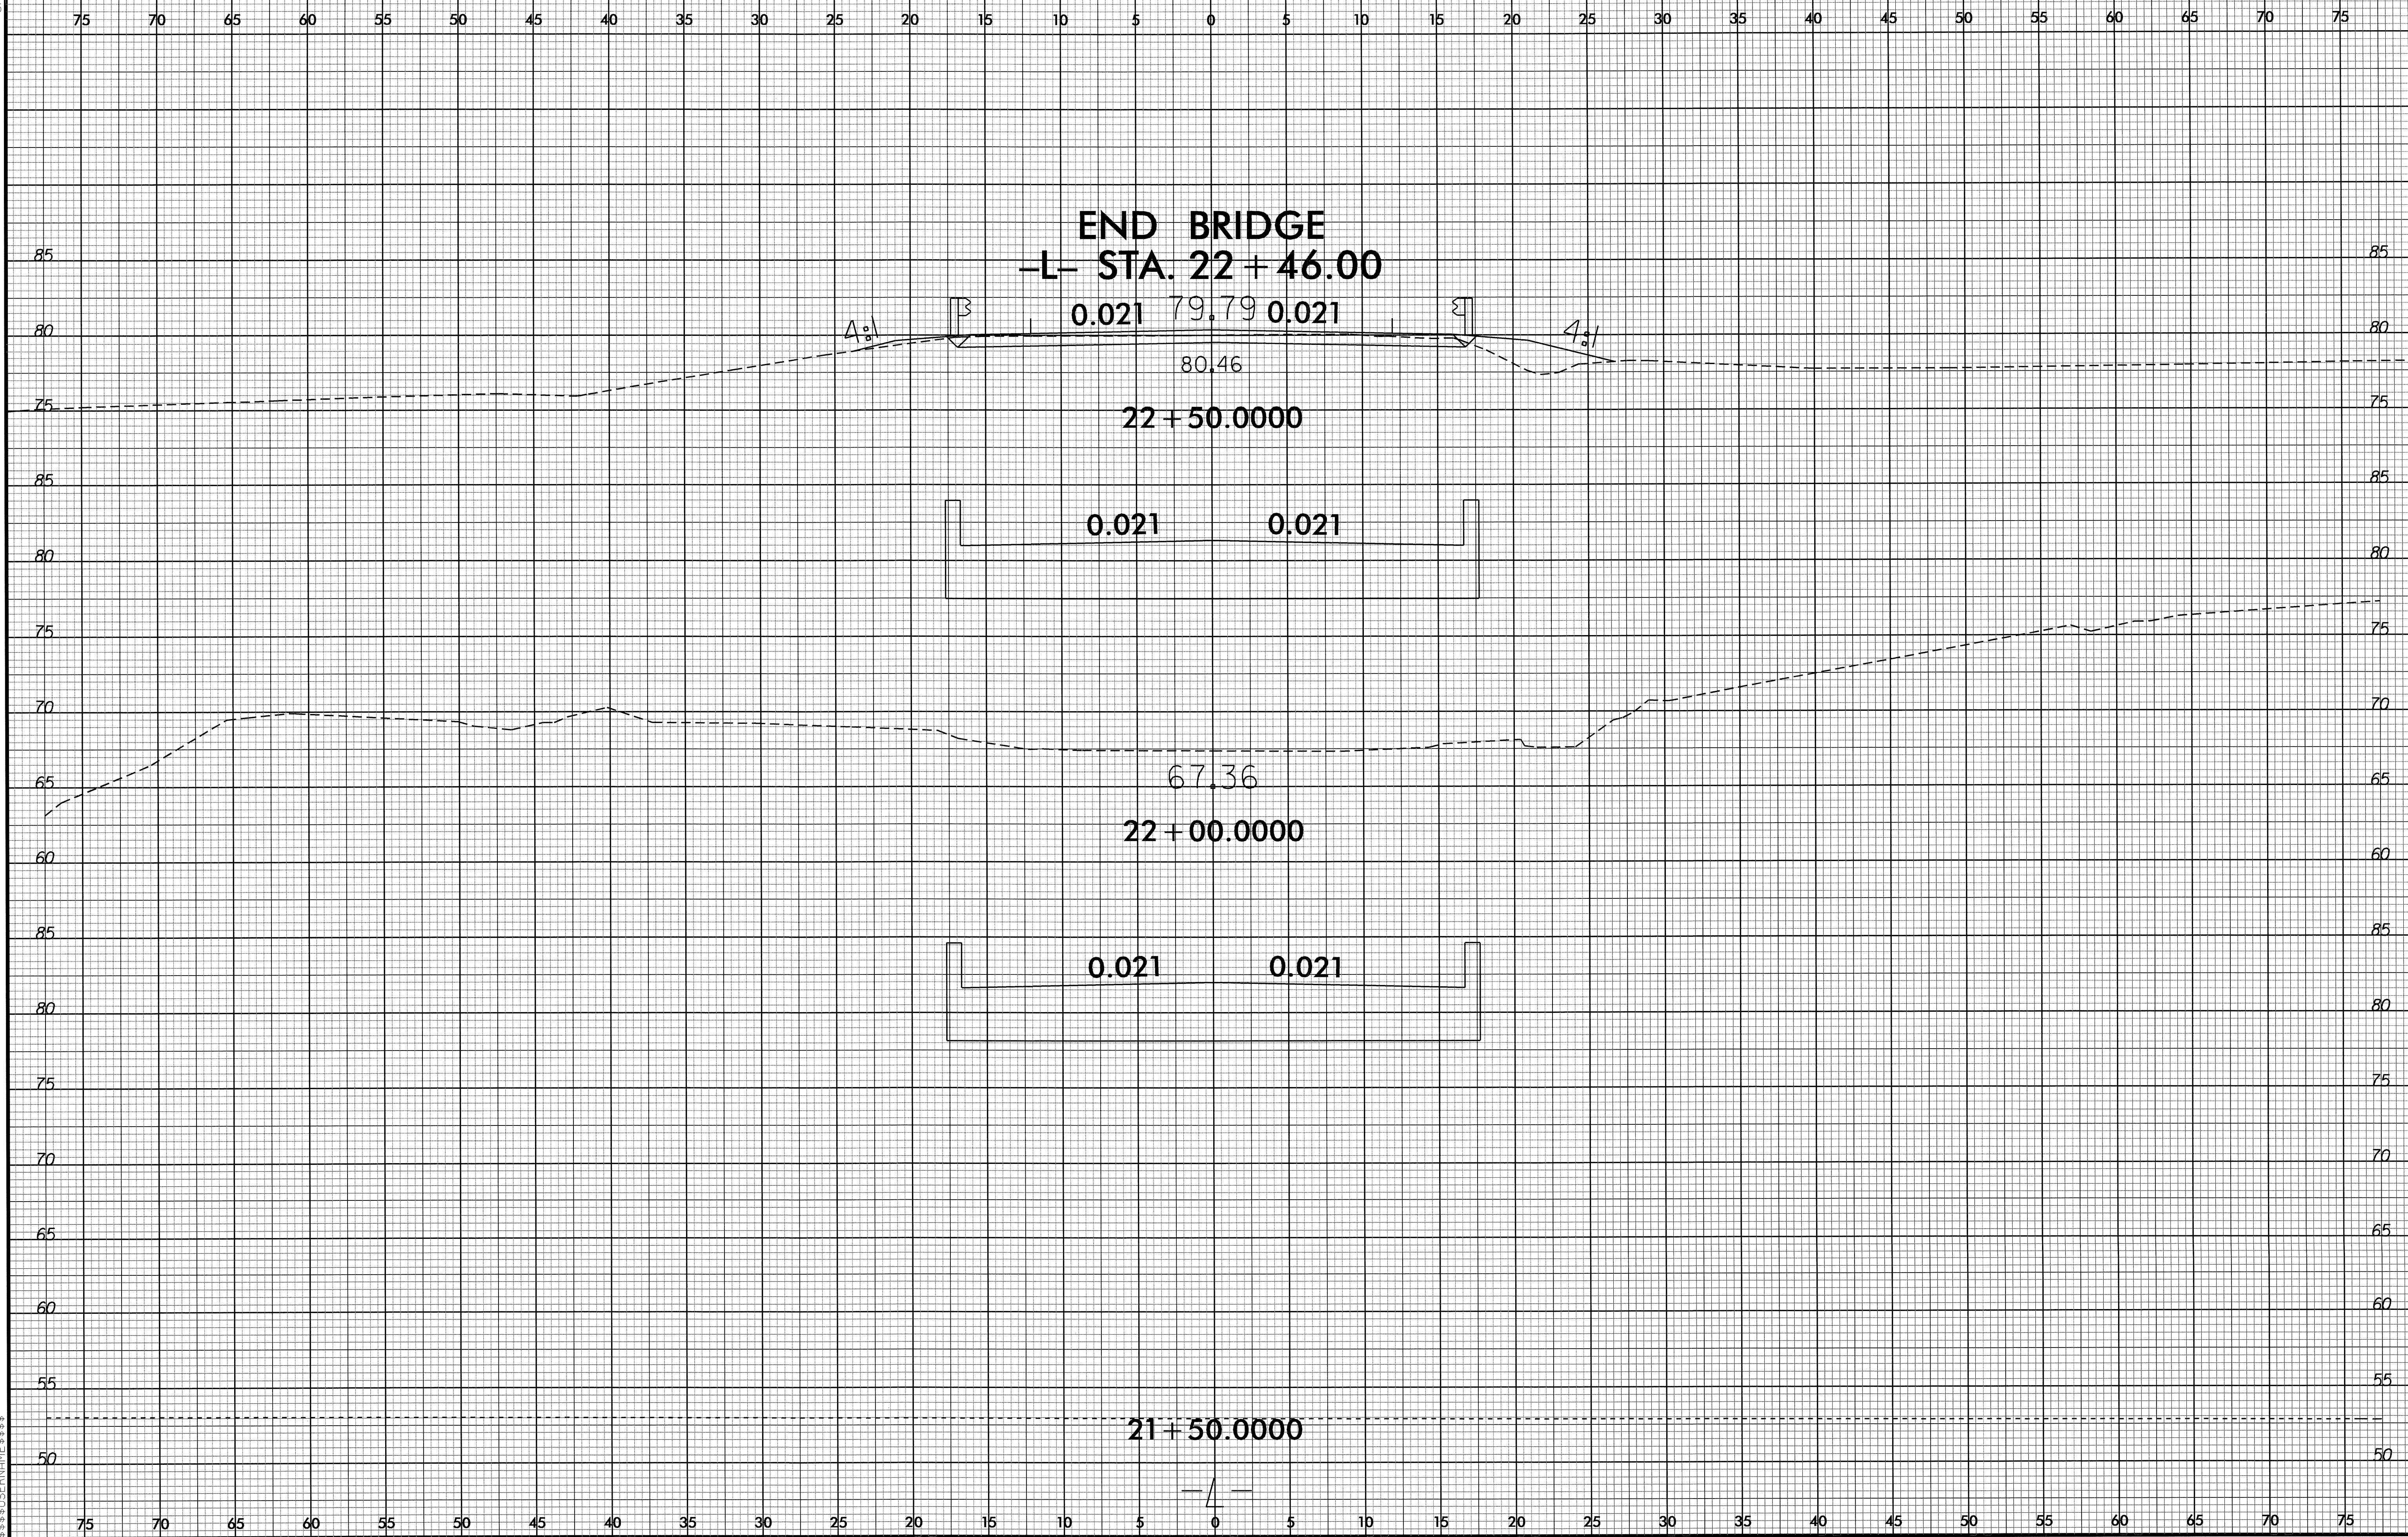

C:\UN-2011\206\B4503.Plot\wp1.L.dgn
 8/23/99 10:58:30 AM
 11/11/2011 10:58:30 AM

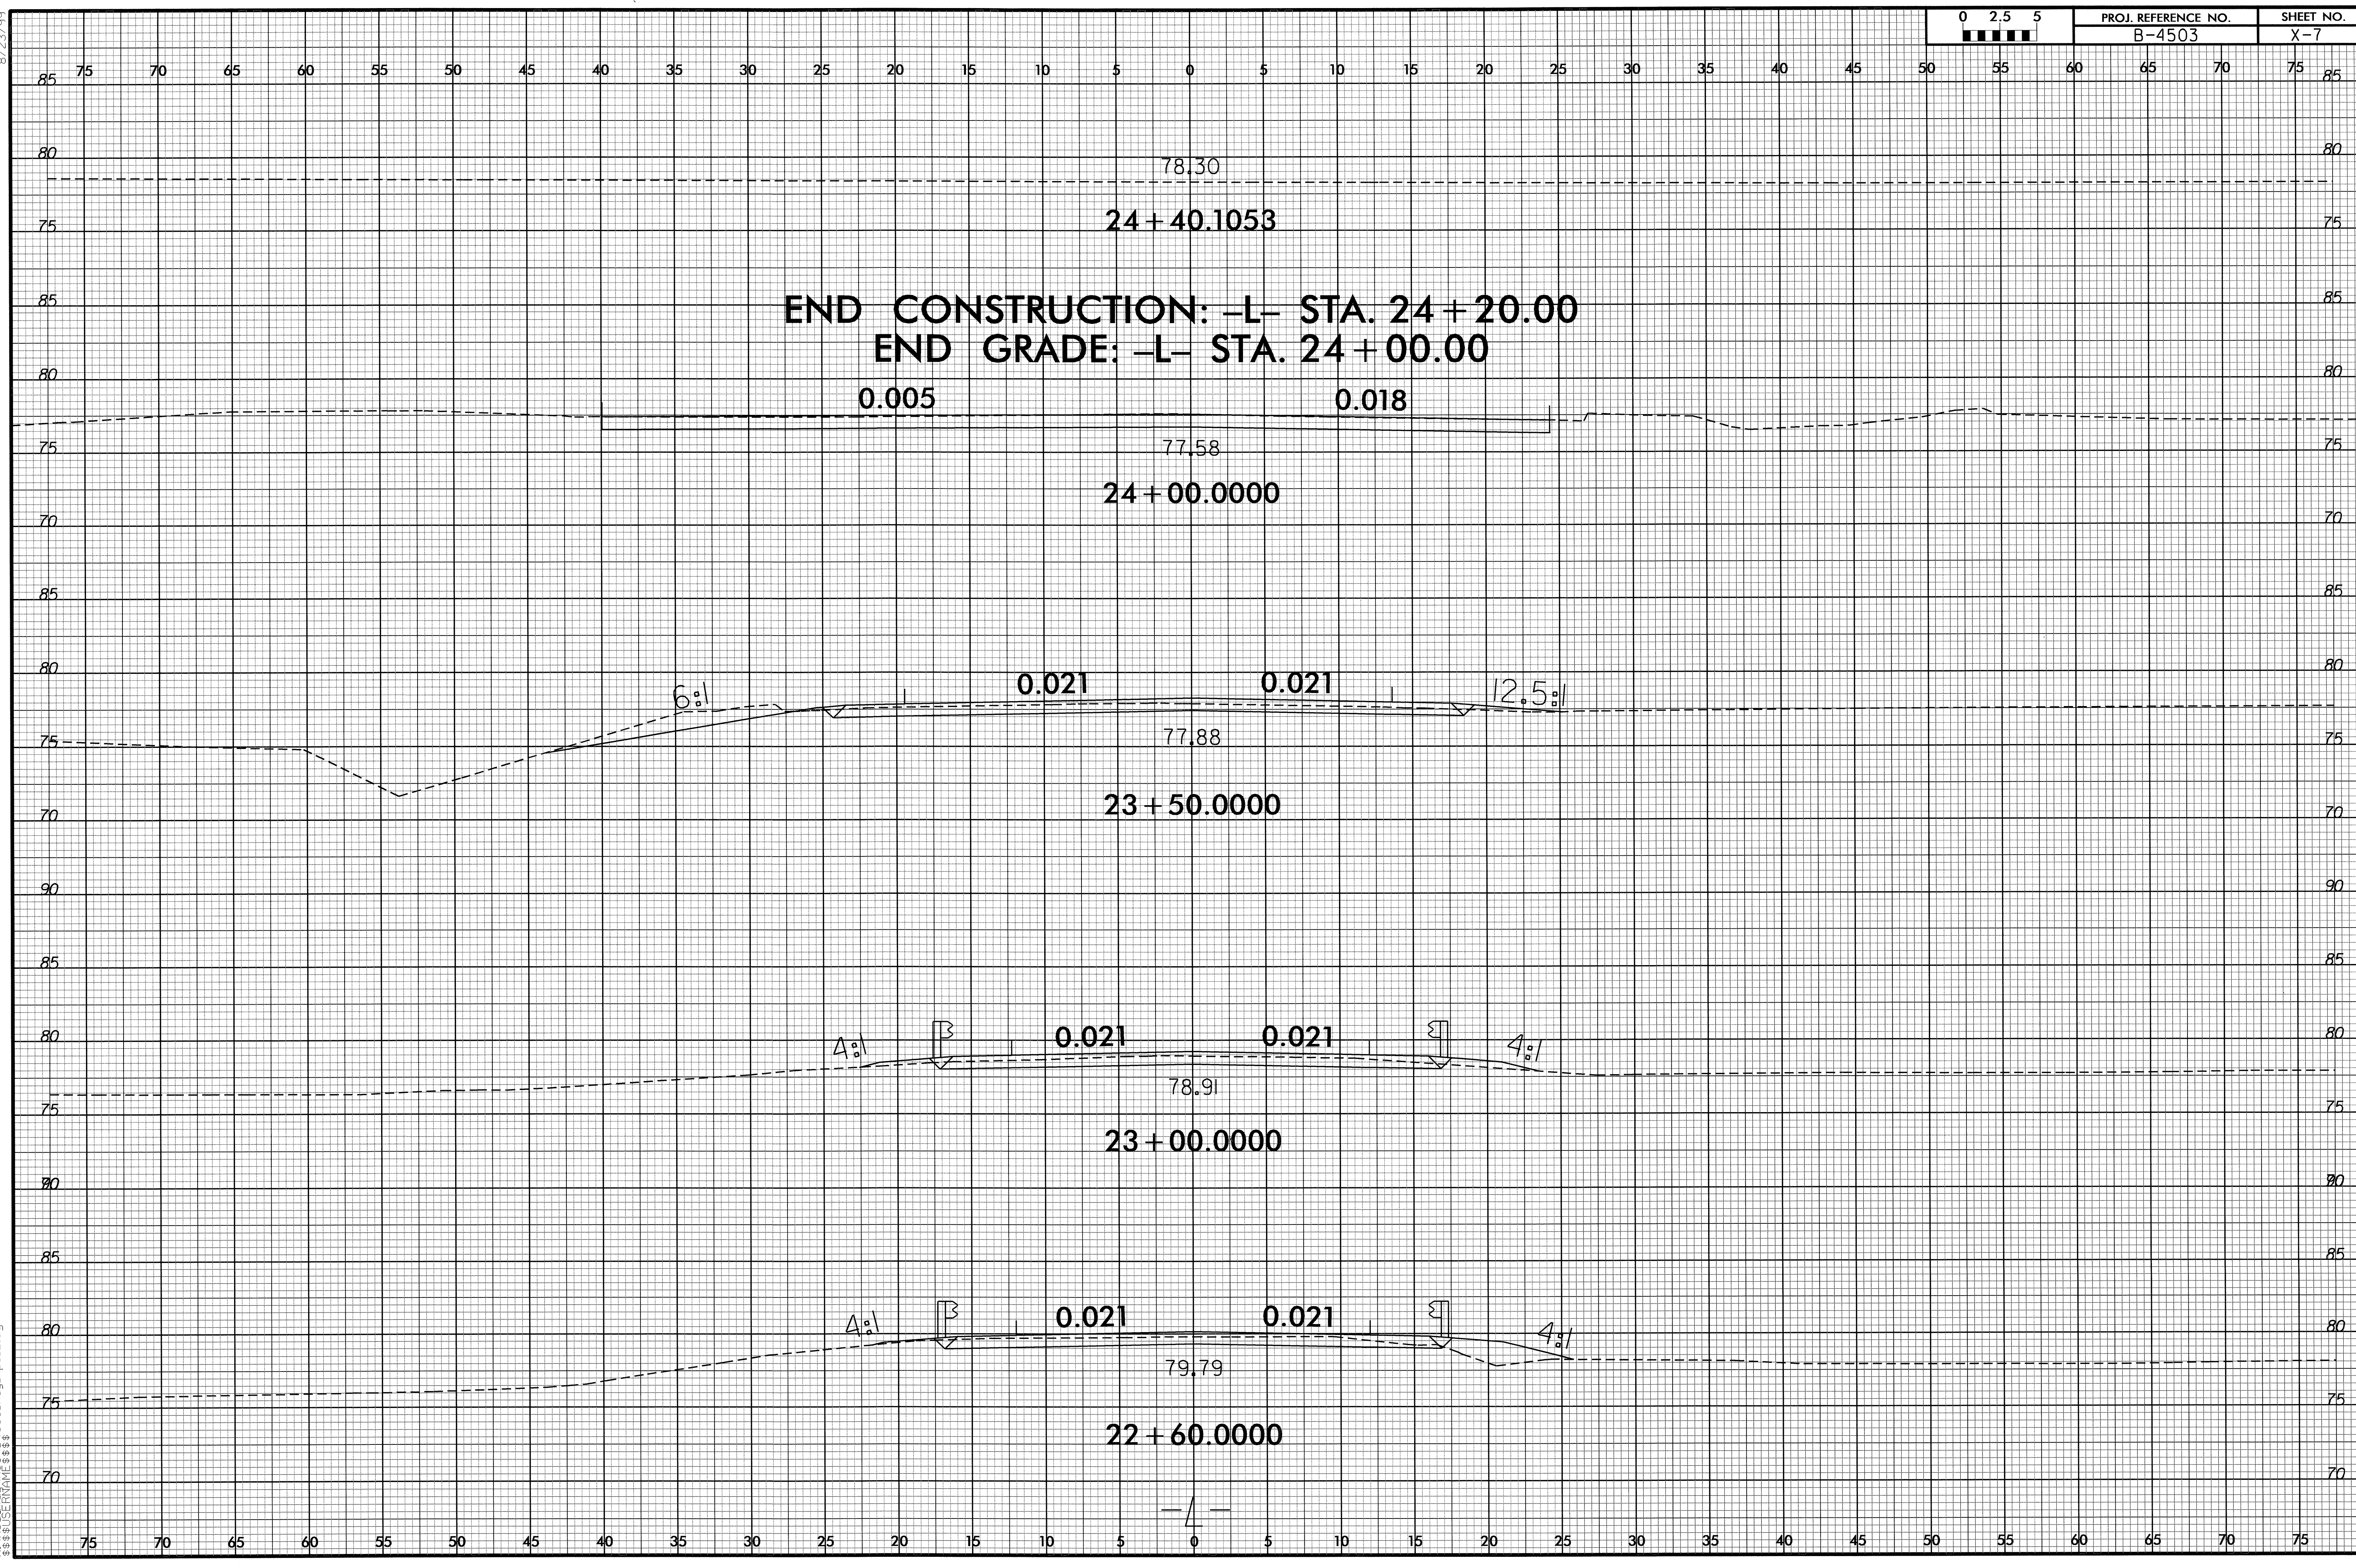

8/23/99
 12-AUG-2011 11:11
 R:\Roadway\XSC\B4503_Fig_xp1.L.dgn
 \$\$\$USERNAME\$\$\$