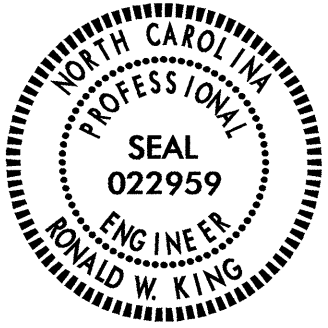


**STATE OF NORTH CAROLINA  
DEPARTMENT OF TRANSPORTATION**

**SIGNING PLAN  
FRANKLIN COUNTY**

**LOCATION: BRIDGE NO.36 OVER TAR RIVER  
ON SR 1003 (SIMS BRIDGE RD.)**

TIP NO. B-4514	SHEET NO. SIGN-1
APPROVED: <i>[Signature]</i>	
DATE: 4/21/11	
SEAL	
	

**T.I.P.: B-4514**

**CONTRACT: 202747**

**SUMMARY OF QUANTITIES**

ITEM NO.		ITEM DESCRIPTION	QUANTITY	UNIT
DESC. NO.	SECT. NO.			
4072000000	903	SUPPORTS, 3 LB STEEL U-CHANNEL	82	L.F.
4102000000	904	SIGN ERECTION, TYPE E	1	EA.
4096000000	904	SIGN ERECTION, TYPE D	2	EA.
4155000000	907	DISPOSAL OF SIGN SYSTEM, U-CHANNEL	5	EA.

**ROADWAY STANDARD DRAWING**

THE FOLLOWING ROADWAY STANDARDS AS APPEAR IN "ROADWAY STANDARD DRAWINGS" - PROJECT SERVICES UNIT - N.C. DEPARTMENT OF TRANSPORTATION - RALEIGH, N.C., DATED JAN. 2012 ARE APPLICABLE TO THIS PROJECT AND BY REFERENCE HEREBY ARE CONSIDERED A PART OF THESE PLANS:


- 904.10 ORIENTATION OF GROUND MOUNTED SIGNS
- 904.50 MOUNTING OF TYPE 'D', 'E' AND 'F' SIGNS ON 'U' CHANNEL POSTS

**GENERAL NOTES**


- SIGNS FURNISHED BY STATE
- ALL TYPE 'D' SIGNS SHALL BE MOUNTED ON TWO U-CHANNEL POSTS UNLESS OTHERWISE INDICATED ON THE PLANS.
- IF REMOVAL OR RELOCATION OF SIGNS ON PRIVATE STREET (NON-STATE MAINTAINED) IS REQUIRED DUE TO CONSTRUCTION, THE CONTRACTOR SHALL INFORM THE ENGINEER. THE WORK WILL BE COMPLETED BY OTHERS.
- SIGNING PLANS DO NOT INCLUDE TEMPORARY CONSTRUCTION SIGNING. SEE TRAFFIC CONTROL PLANS.
- WHEN NOT STATIONED OR DIMENSIONED ON PLANS, ALL 'E' AND 'F' SIGNS SHALL BE FIELD LOCATED BY THE ENGINEER
- ALL EXISTING SIGNS ON "U" CHANNEL POST WITHIN THE PROJECT LIMITS SHALL BE REMOVED AND DISPOSED OF UNLESS OTHERWISE NOTED ON PLANS.
- THE BACKGROUND FOR TYPE E & F SIGNS SHALL BE TYPE C REFLECTIVE SHEETING.
- SEE ROADWAY PLANS FOR GUARD/GUIDE RAIL DETAILS.

PLAN PREPARED BY: N.C.D.O.T. SIGNING AND DELINEATION UNIT

SUSAN B. KUNZ SIGNING & DELINEATION REGIONAL ENGINEER  
SAMUEL COLEMAN SIGNING & DELINEATION PROJECT DESIGN ENGINEER

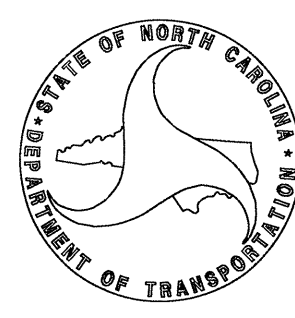

SIGN NUMBER: 301, 302 TYPE: D QUANTITY: 2 SIGN WIDTH: 4'-6" HEIGHT: 1'-6" TOTAL AREA: 6.8 Sq.Ft. BORDER TYPE: FLUSH RECESS: 0" WIDTH: 0.75" RADIUS: 3" NO. Z BARS: LENGTH:	BACKS COLOR: Green COPY COLOR: White SYMBOL	DESIGN BY: S COLEMAN PROJECT ID: B-4514 CHECKED BY: S KUNZ DIV: 7 DATE: Sep 06, 2011
---	---	--

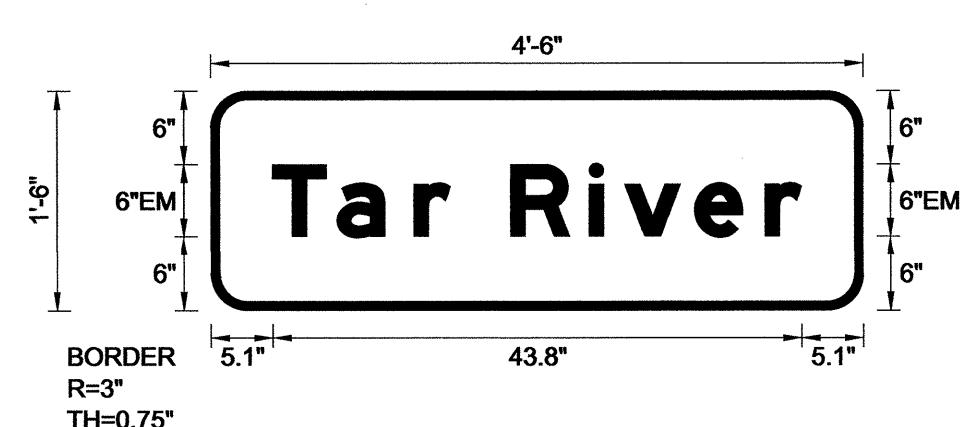


Spacing Factor is 1 unless specified otherwise

Letter positions											Series/Size
Letter spacings are to start of next letter											Text Length
T	a	r	R	i	v	e	r				EM 2000
5.1	5.3	6.4	3	5	6.5	2.9	5.8	5.8	3	5.1	43.8

FILENAME: SignDesigns NORTH CAROLINA D.O.T. SIGN DETAIL

**"E" SIGN**

(40) QUANTITY REQ'D 1

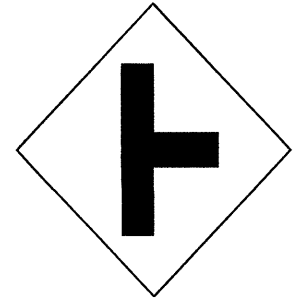


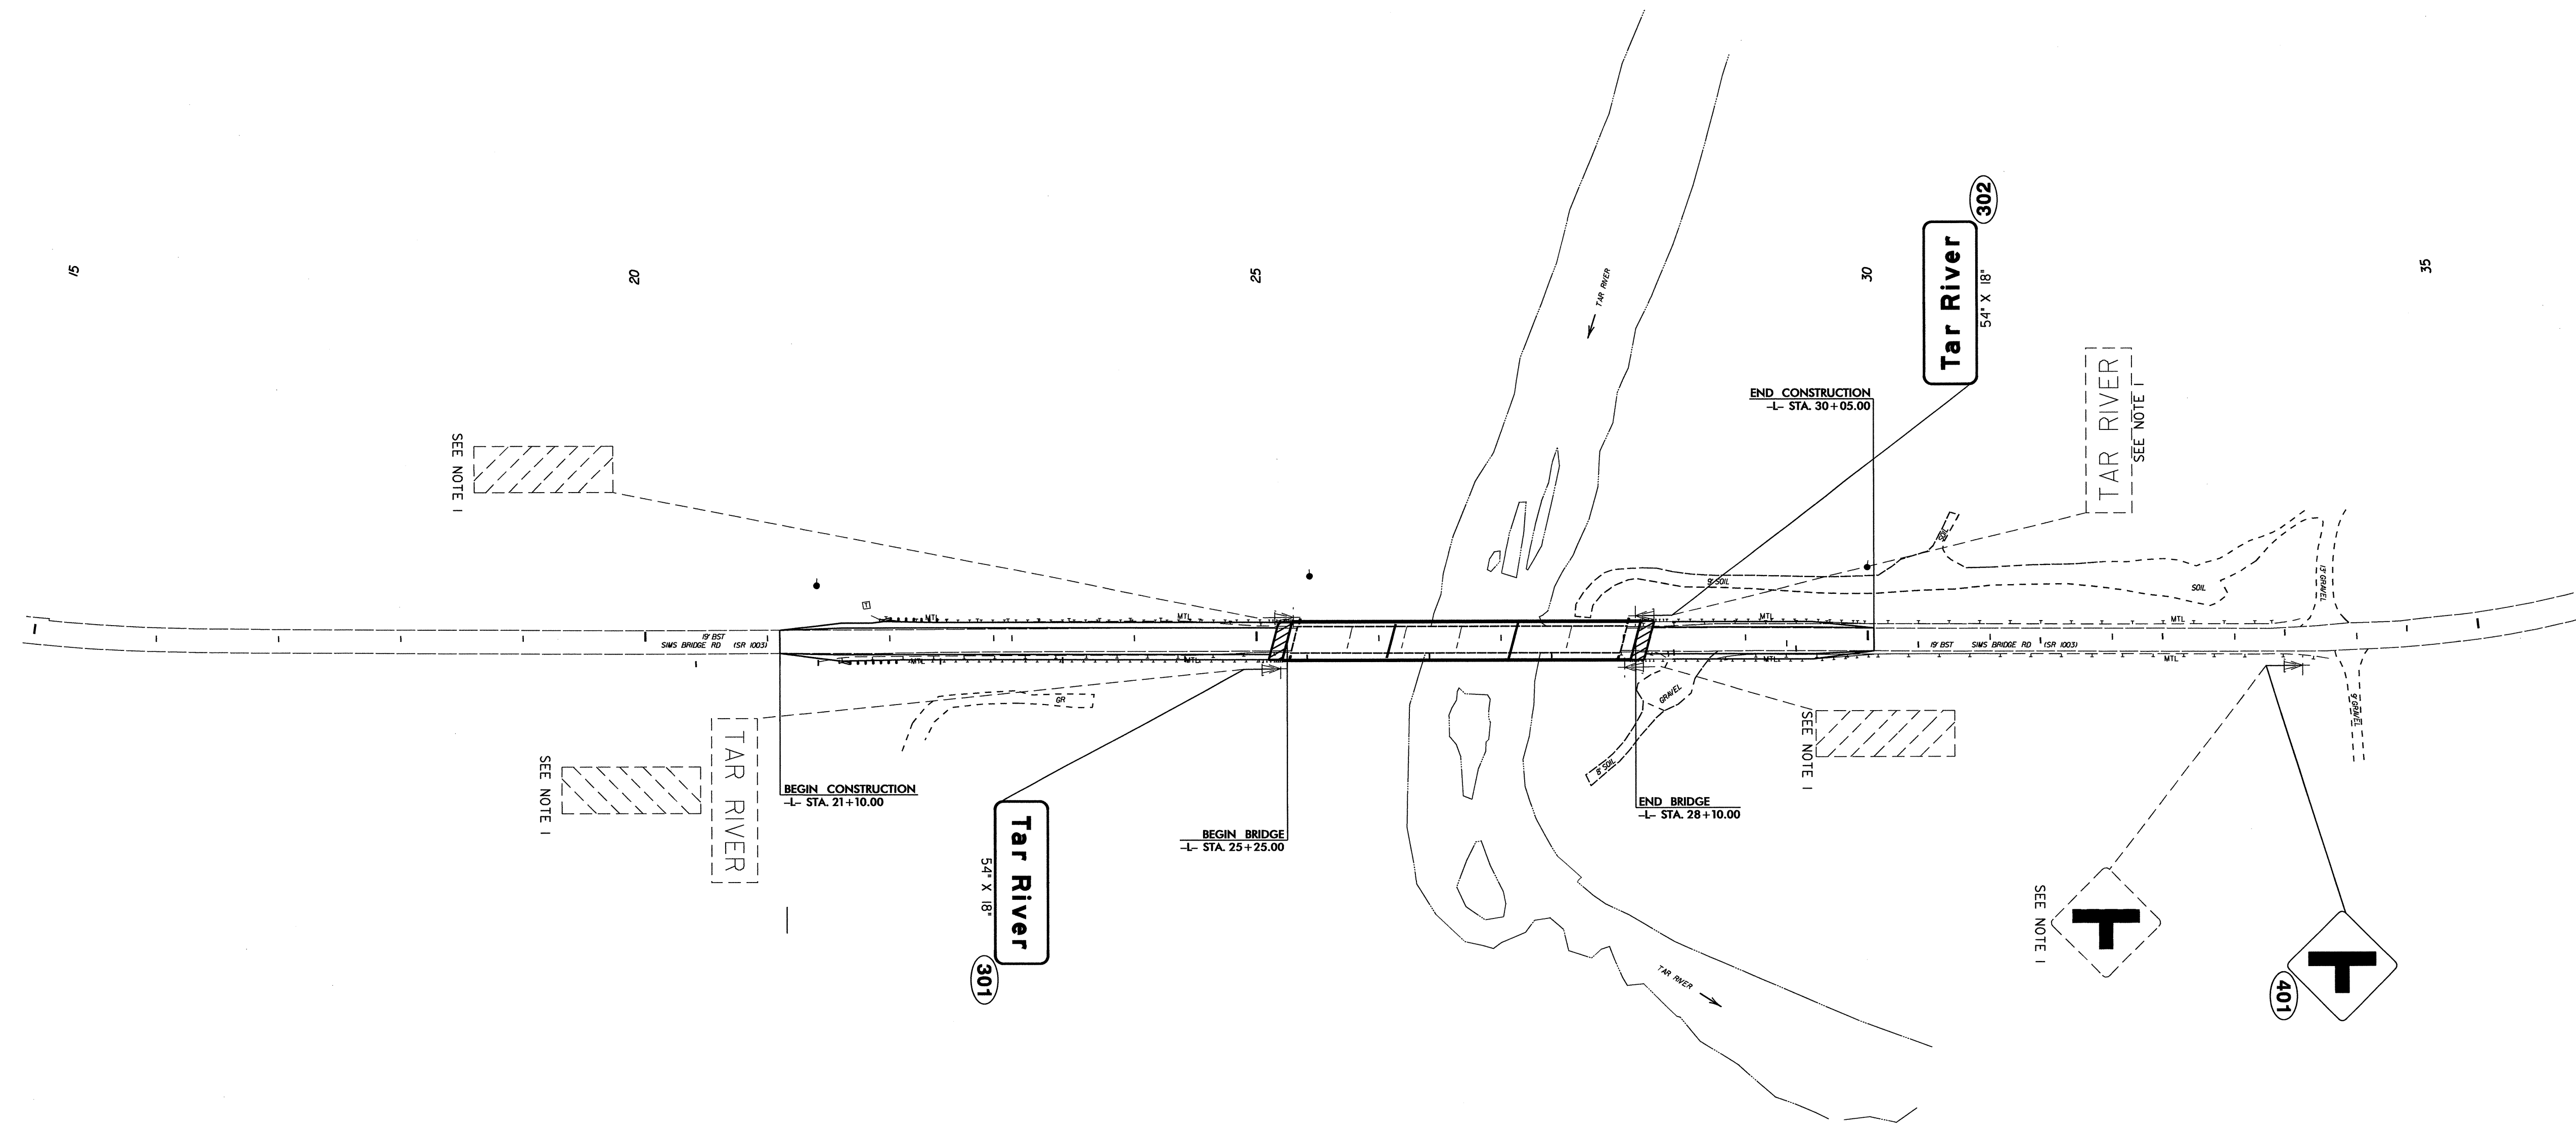
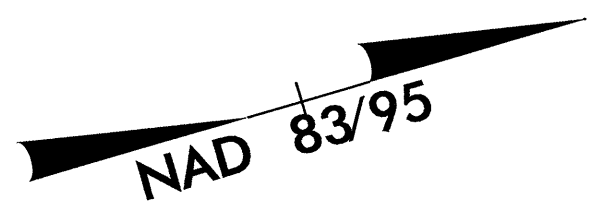
30 X 30  
W2-2

ONE "U" POST PER SIGN

**INDEX**

SHEET NO.	DESCRIPTION
SIGN-1	TITLE SHEET, SIGN DESIGN, AND TYPE E SIGN
SIGN-2	SIGN DETAIL SHEET

TIP NO. B-4514	SHEET NO. SIGN-2
APPROVED: <i>RWT</i>	
DATE: 9/21/11	
SEAL	
	



**PROJECT NOTE**

I DISPOSE OF SIGN SYSTEM, U-CHANNEL

**SIGN DETAIL SHEET**

20 SEP 2011 10:48  
 P:\Projects\B4514\T-af\c\Signing\CADD\Signing Layout\Plans\B-4514\_Sgn\_SGN\_Sign\_2.dgn  
 S:\oleman