



8/23/99

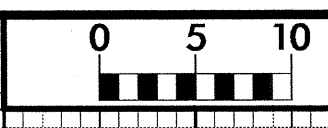

PROJ. REFERENCE NO. B-4531	SHEET NO. X-1
-------------------------------	------------------

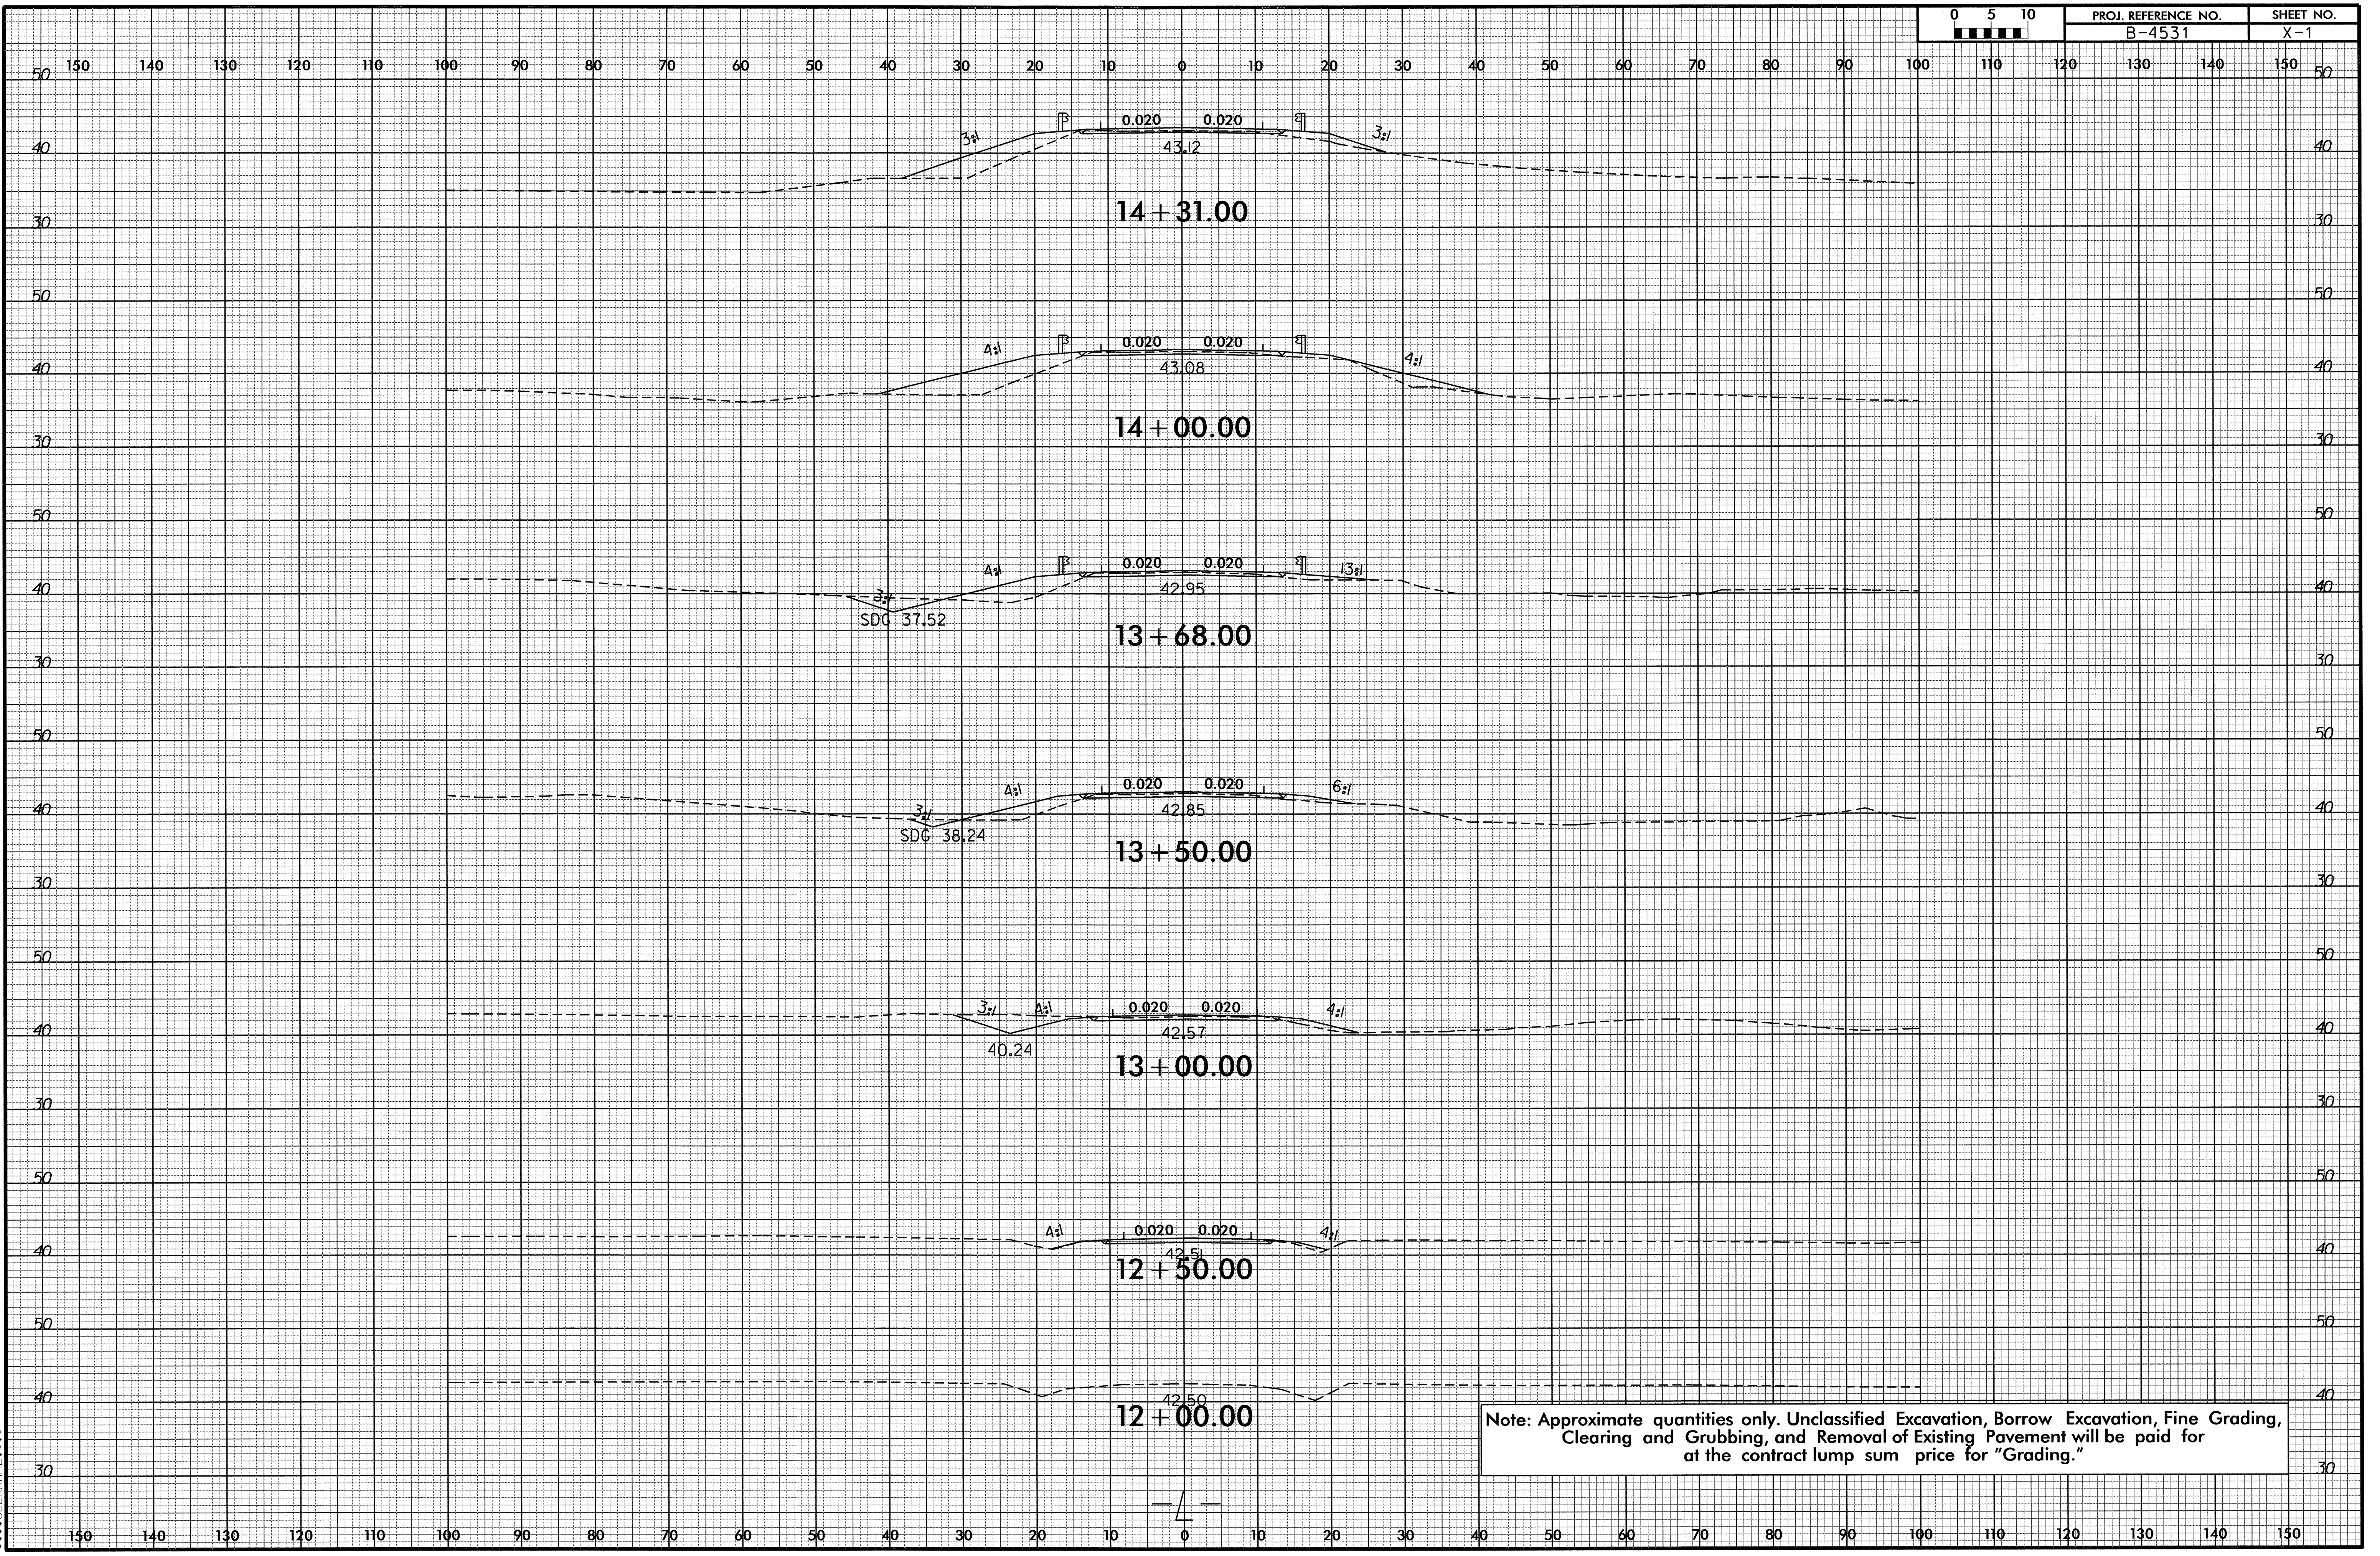

14 + 31.00

14 + 00.00

13 + 68.00

13 + 50.00

13 + 00.00

12 + 50.00

12 + 00.00

SDG 37.52



SDG 38.24

40.24


42.50

Note: Approximate quantities only. Unclassified Excavation, Borrow Excavation, Fine Grading, Clearing and Grubbing, and Removal of Existing Pavement will be paid for at the contract lump sum price for "Grading."

10-OCT-2011 10:04 AM P:\PROJECTS\B-4531-rdy-xpl.dgn

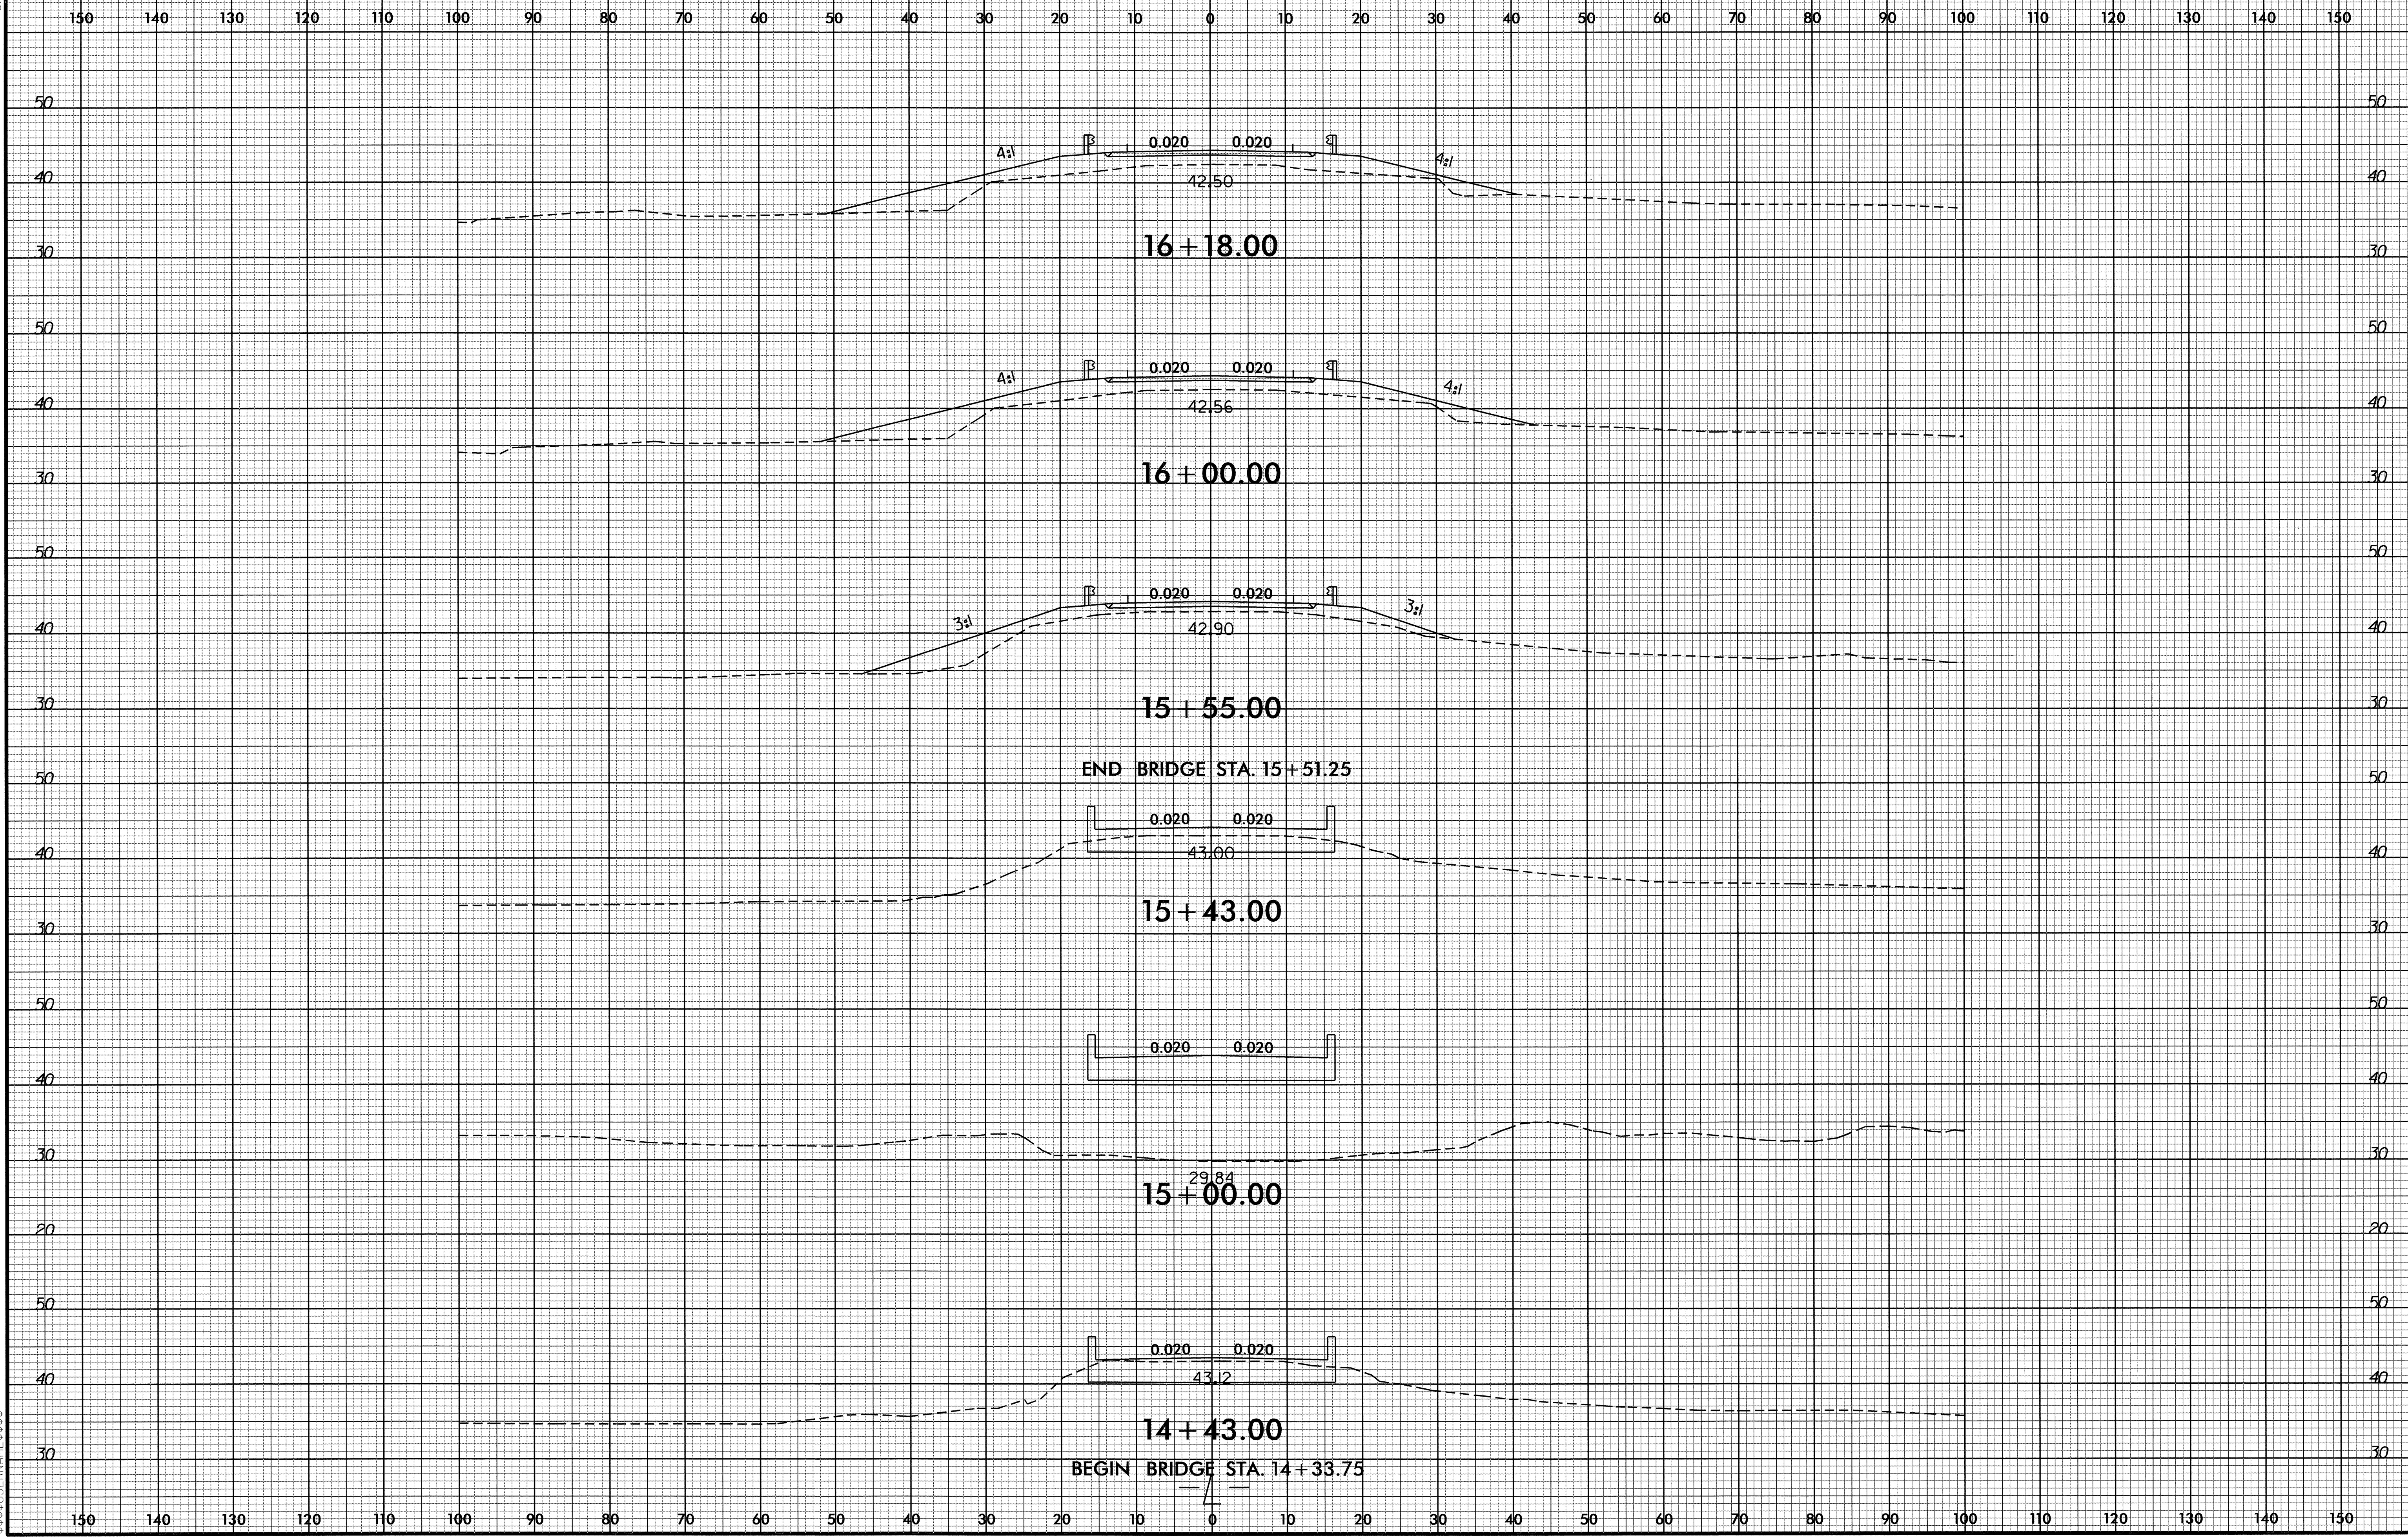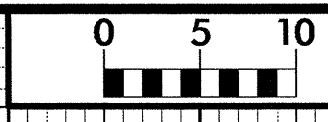


8/23/99


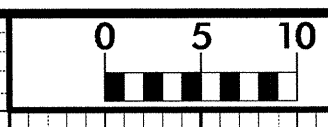


PROJ. REFERENCE NO.
B-4531


SHEET NO.
X-3

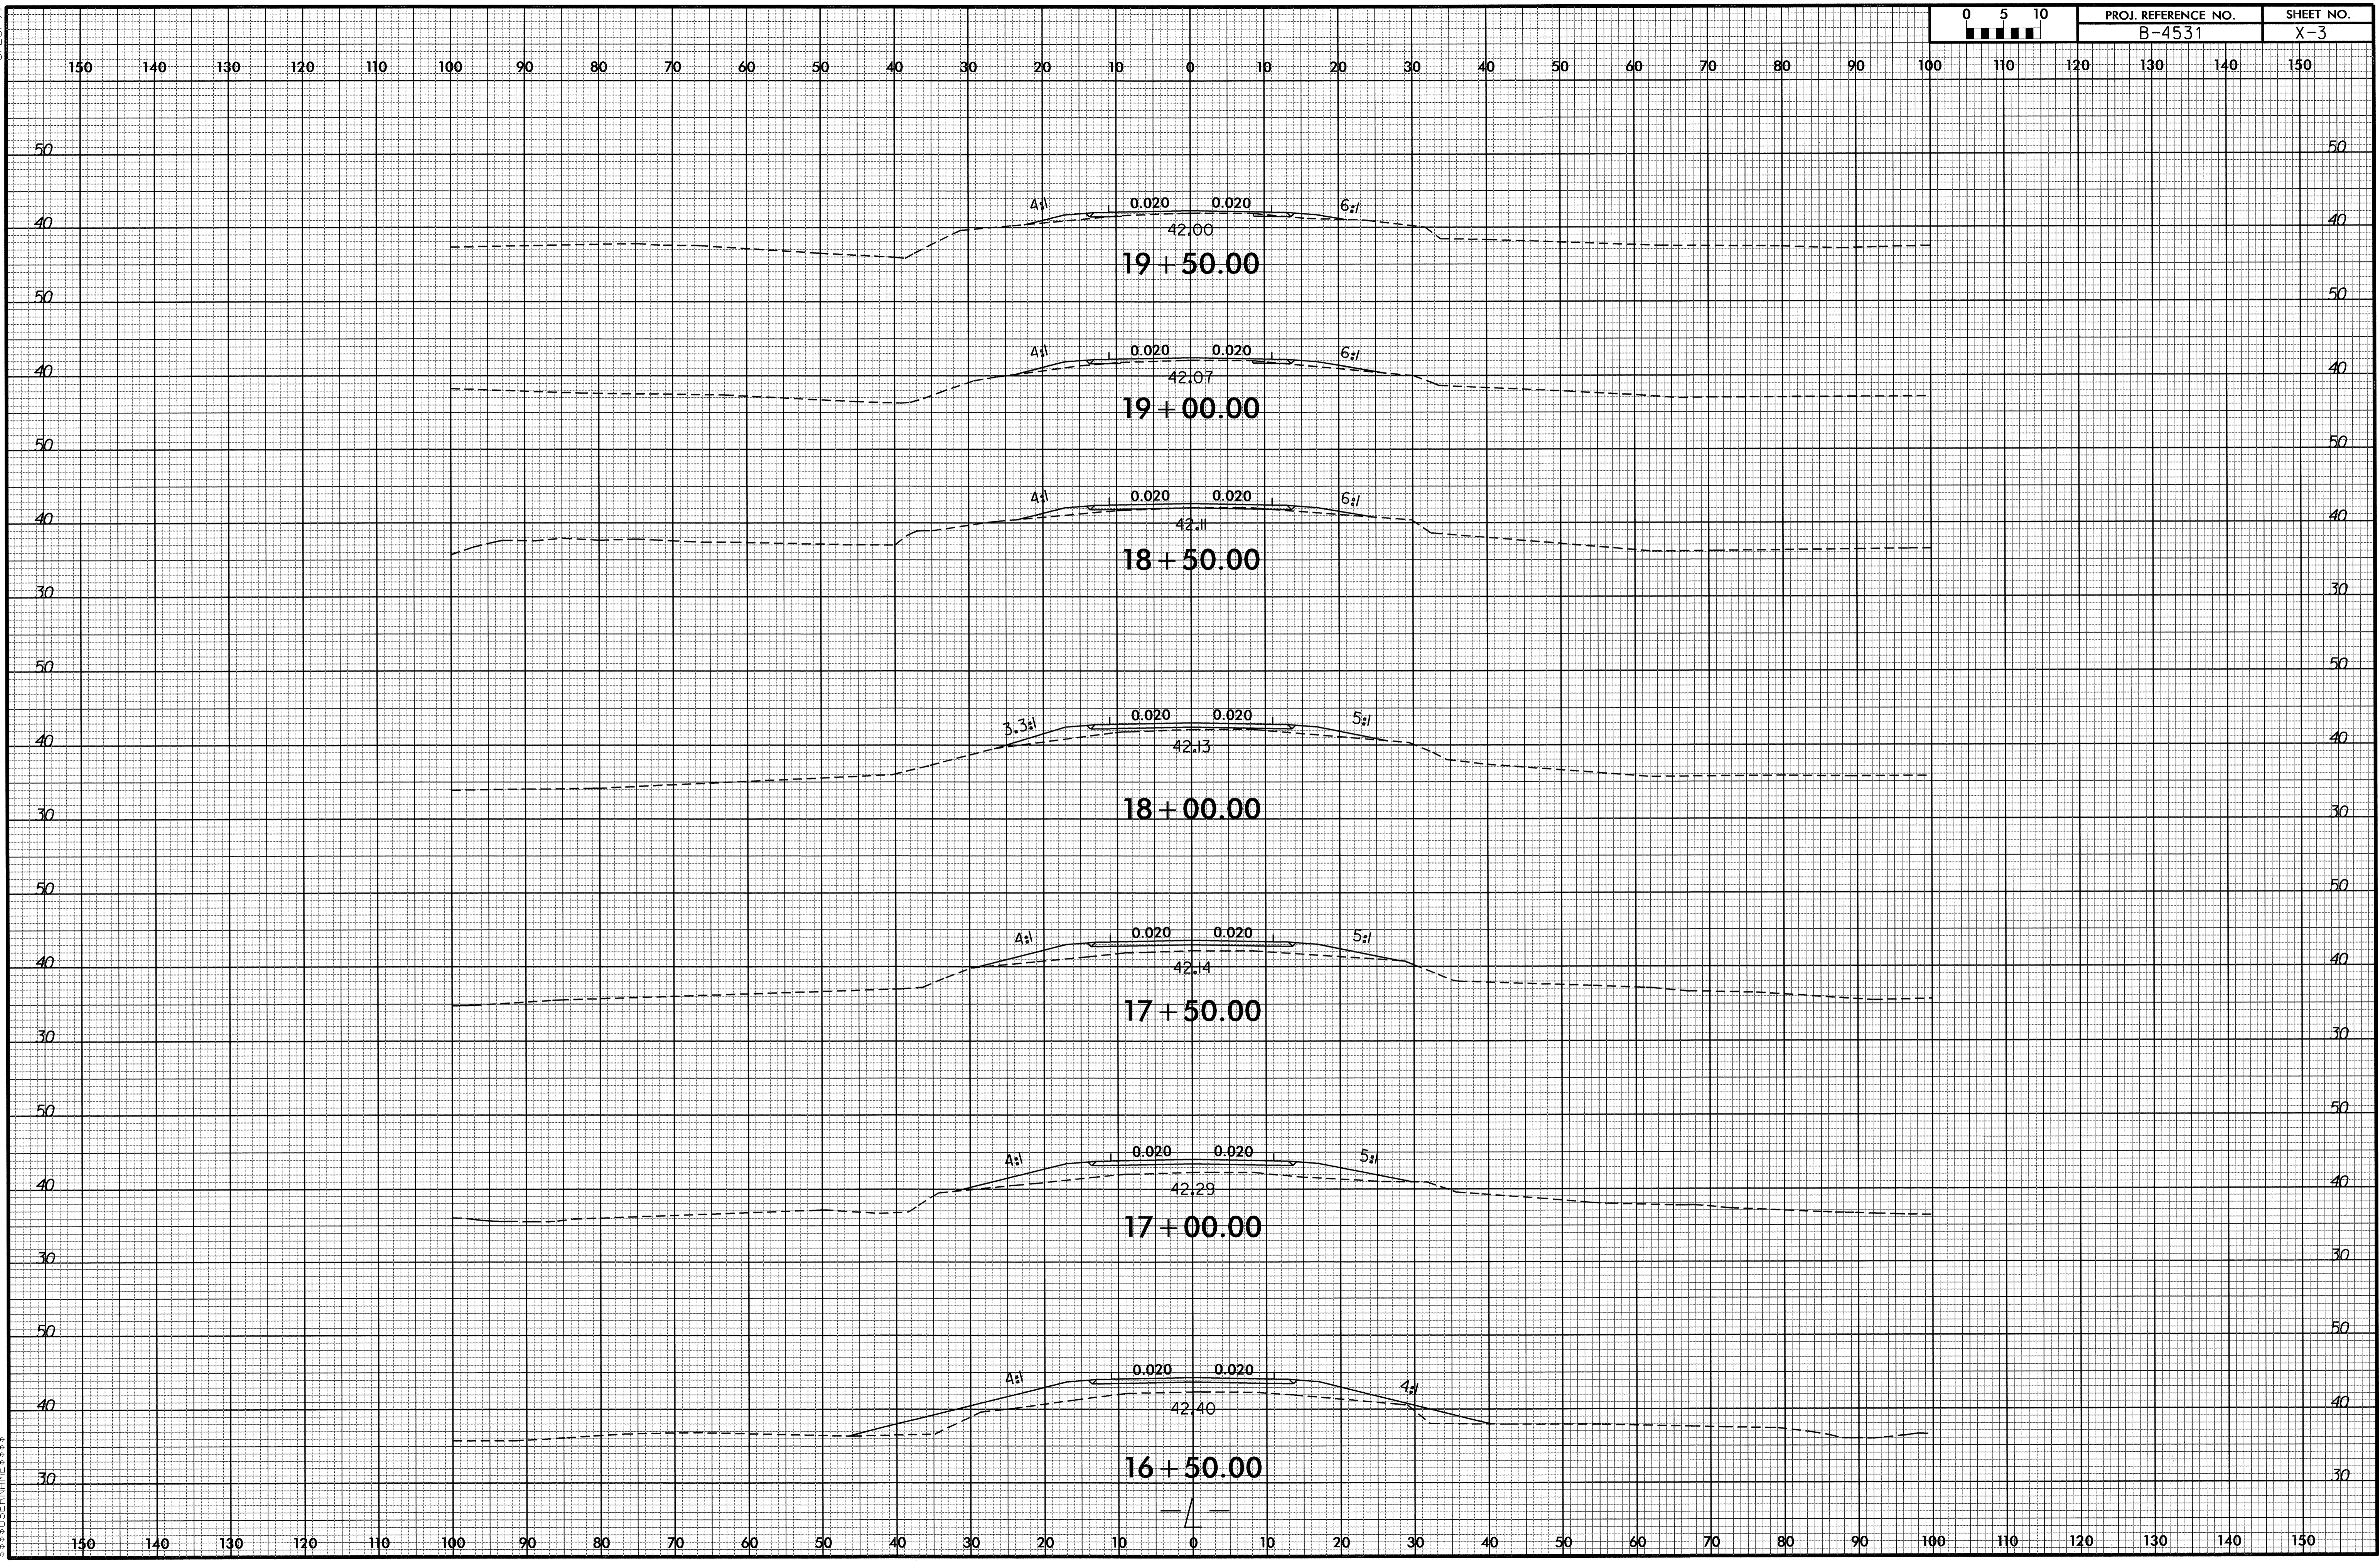


10-OCT-2011 10:04
E:\3360\PROJECTS\16531\16531L-rdy-1.dgn

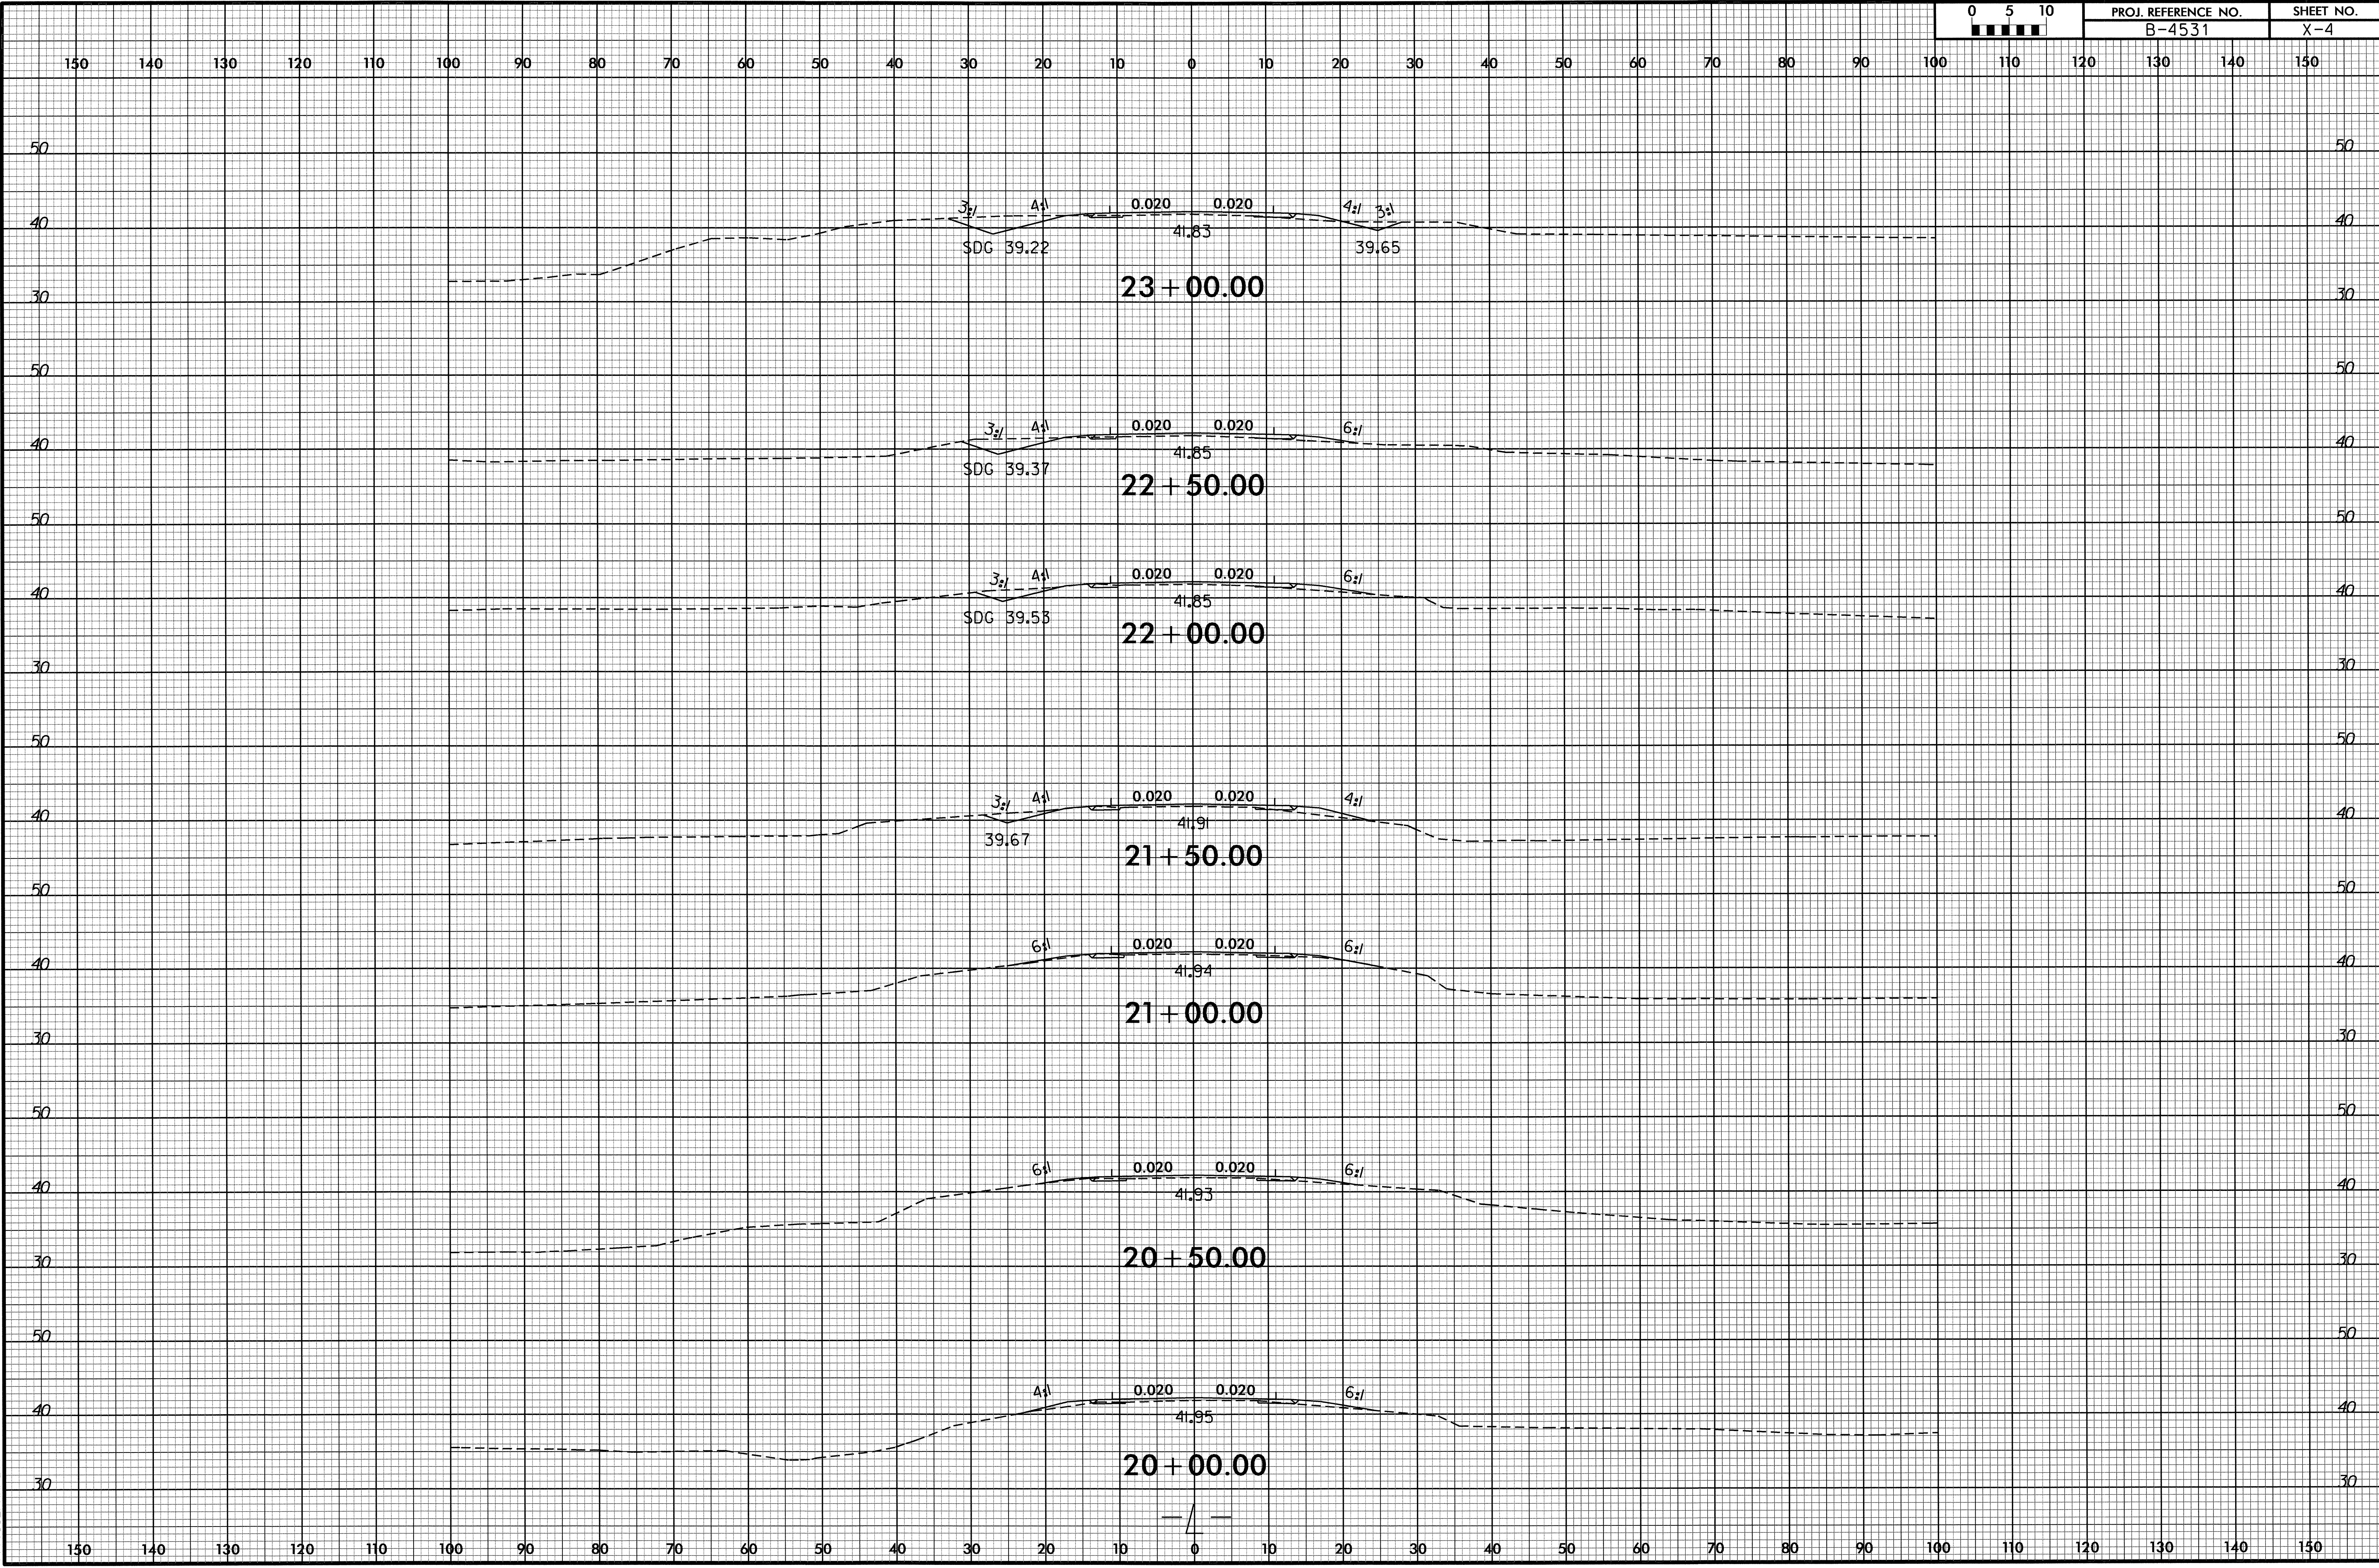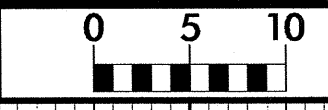

8/23/99

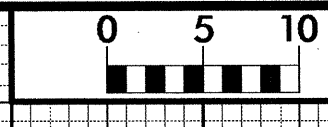


PROJ. REFERENCE NO.	SHEET NO.
B-4531	X-5

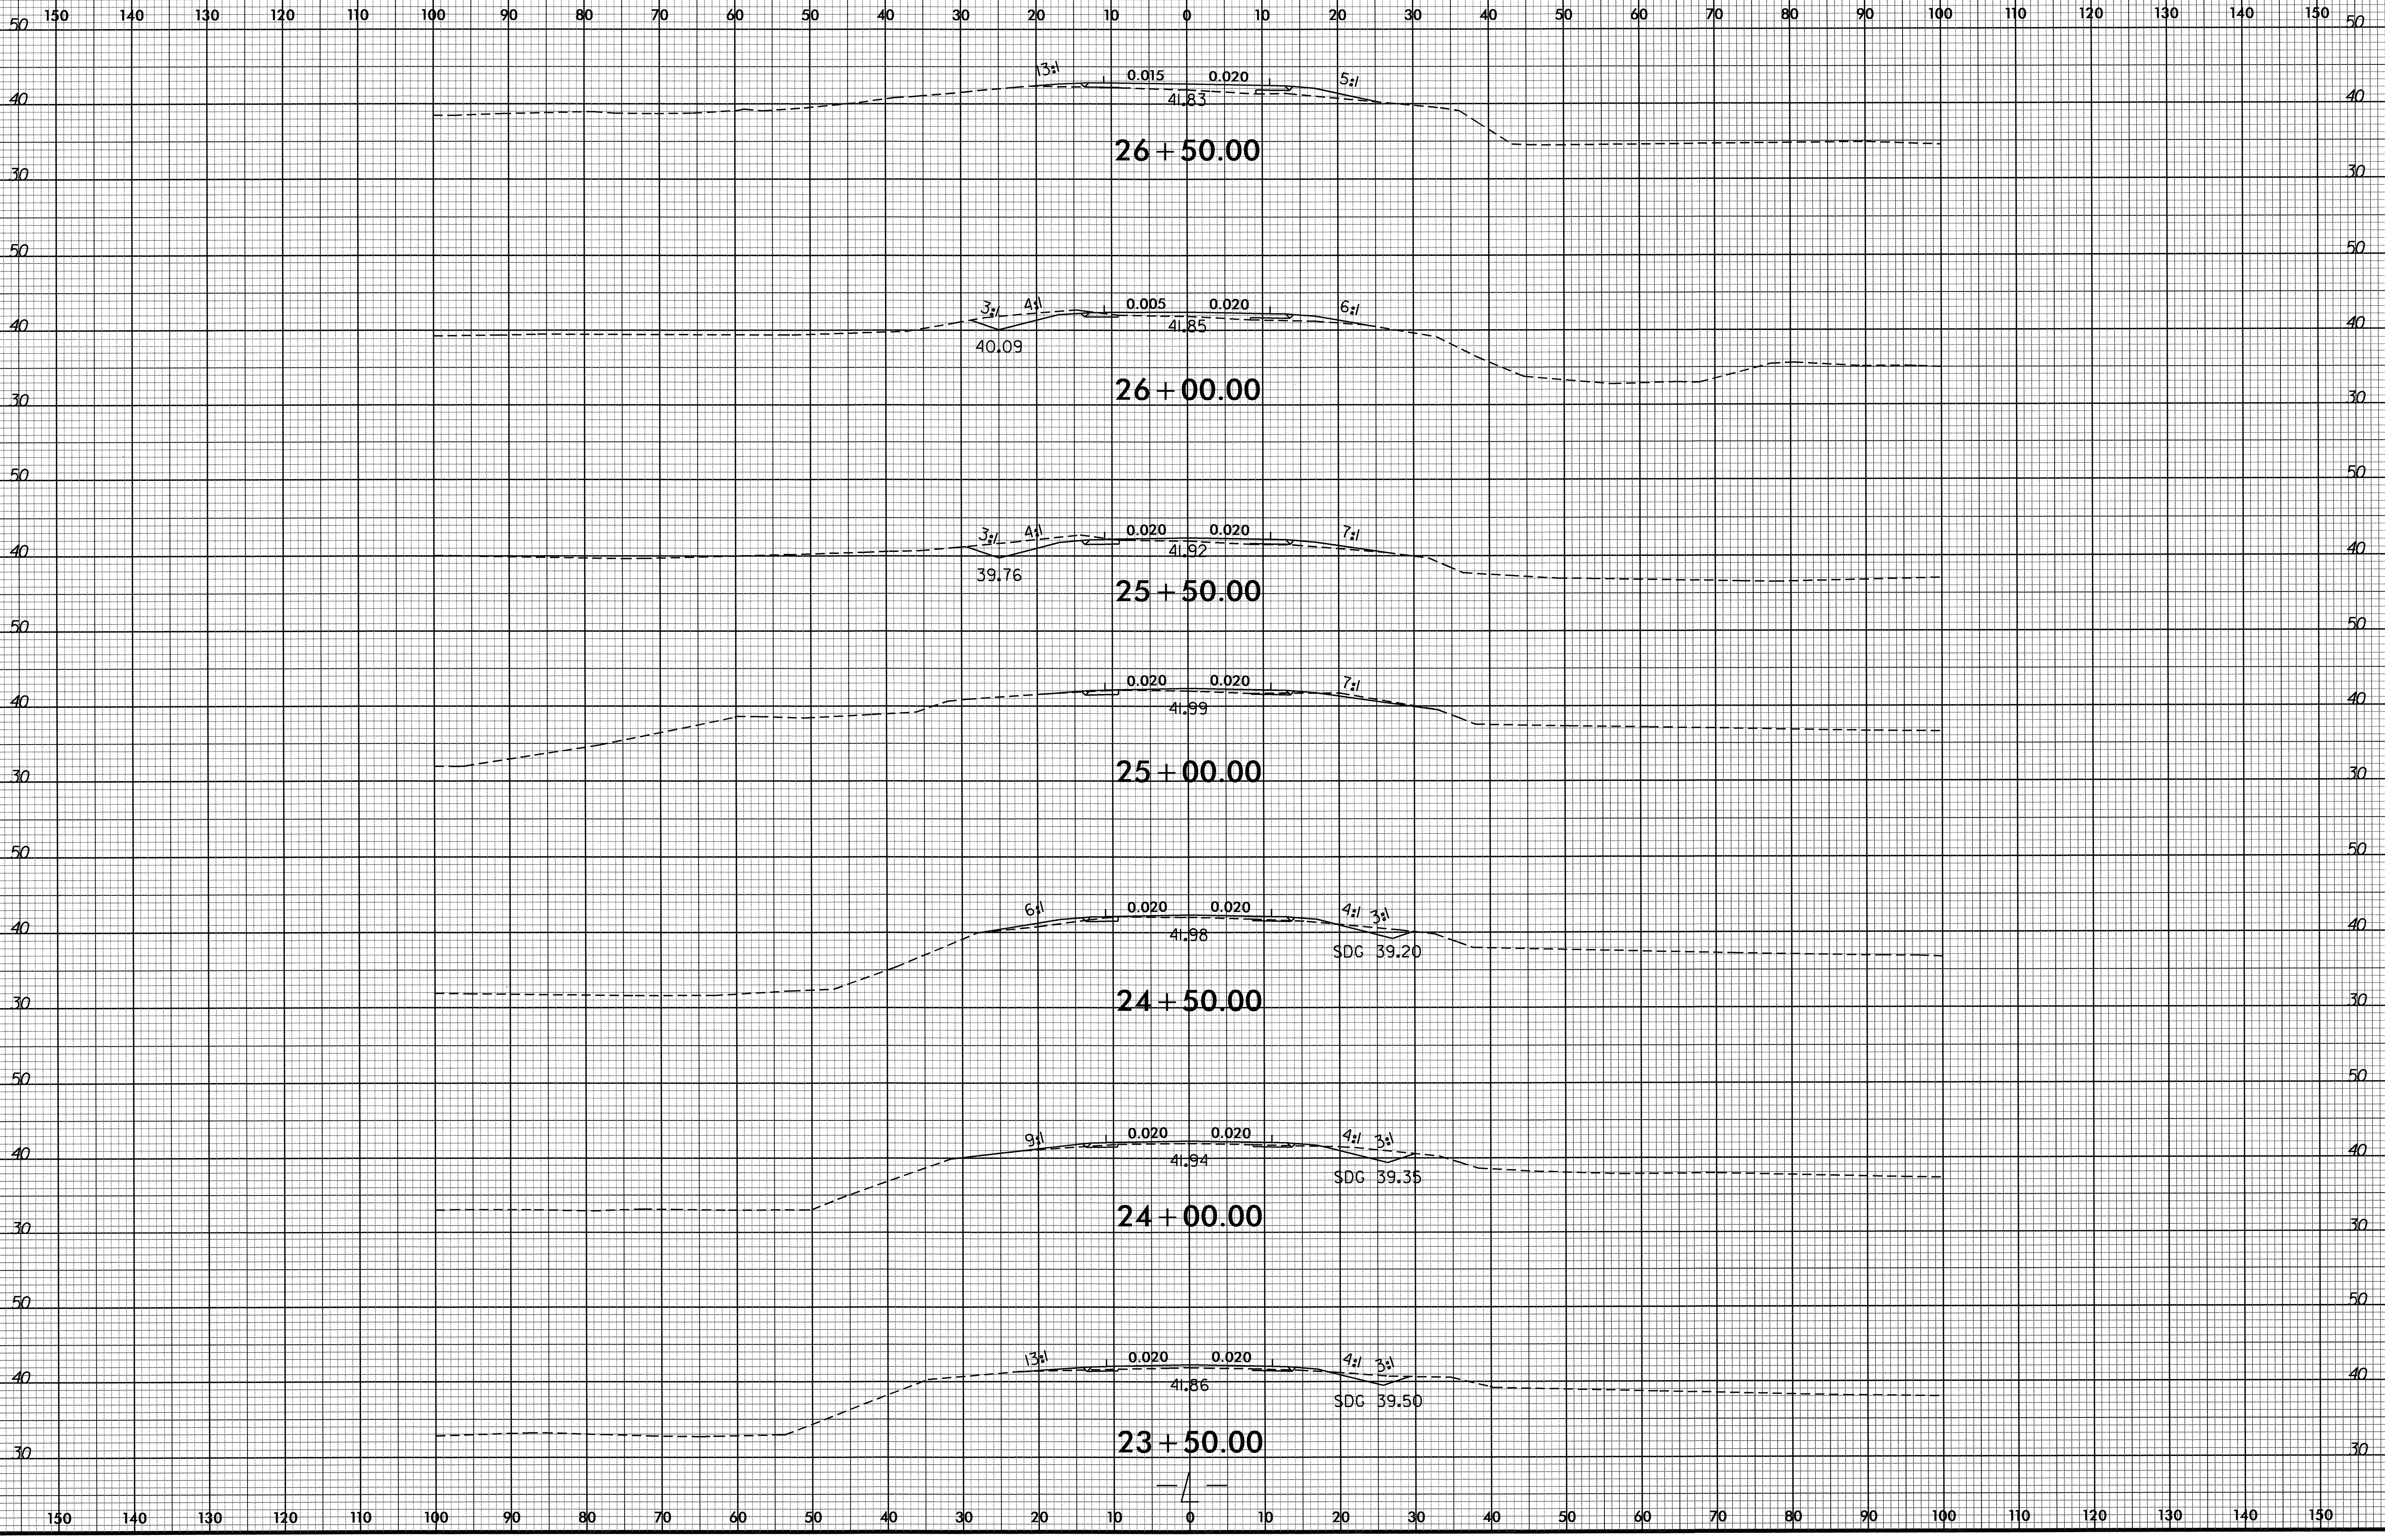


10-0CT-20110004
S:\Projects\B-4531\rdy-xpl.dgn

150 140 130 120 110 100 90 80 70 60 50 40 30 20 10 0 10 20 30 40 50 60 70 80 90 100 110 120 130 140 150

8/23/99

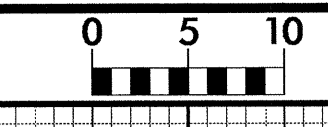


PROJ. REFERENCE NO.	SHEET NO.
B-4531	X-6

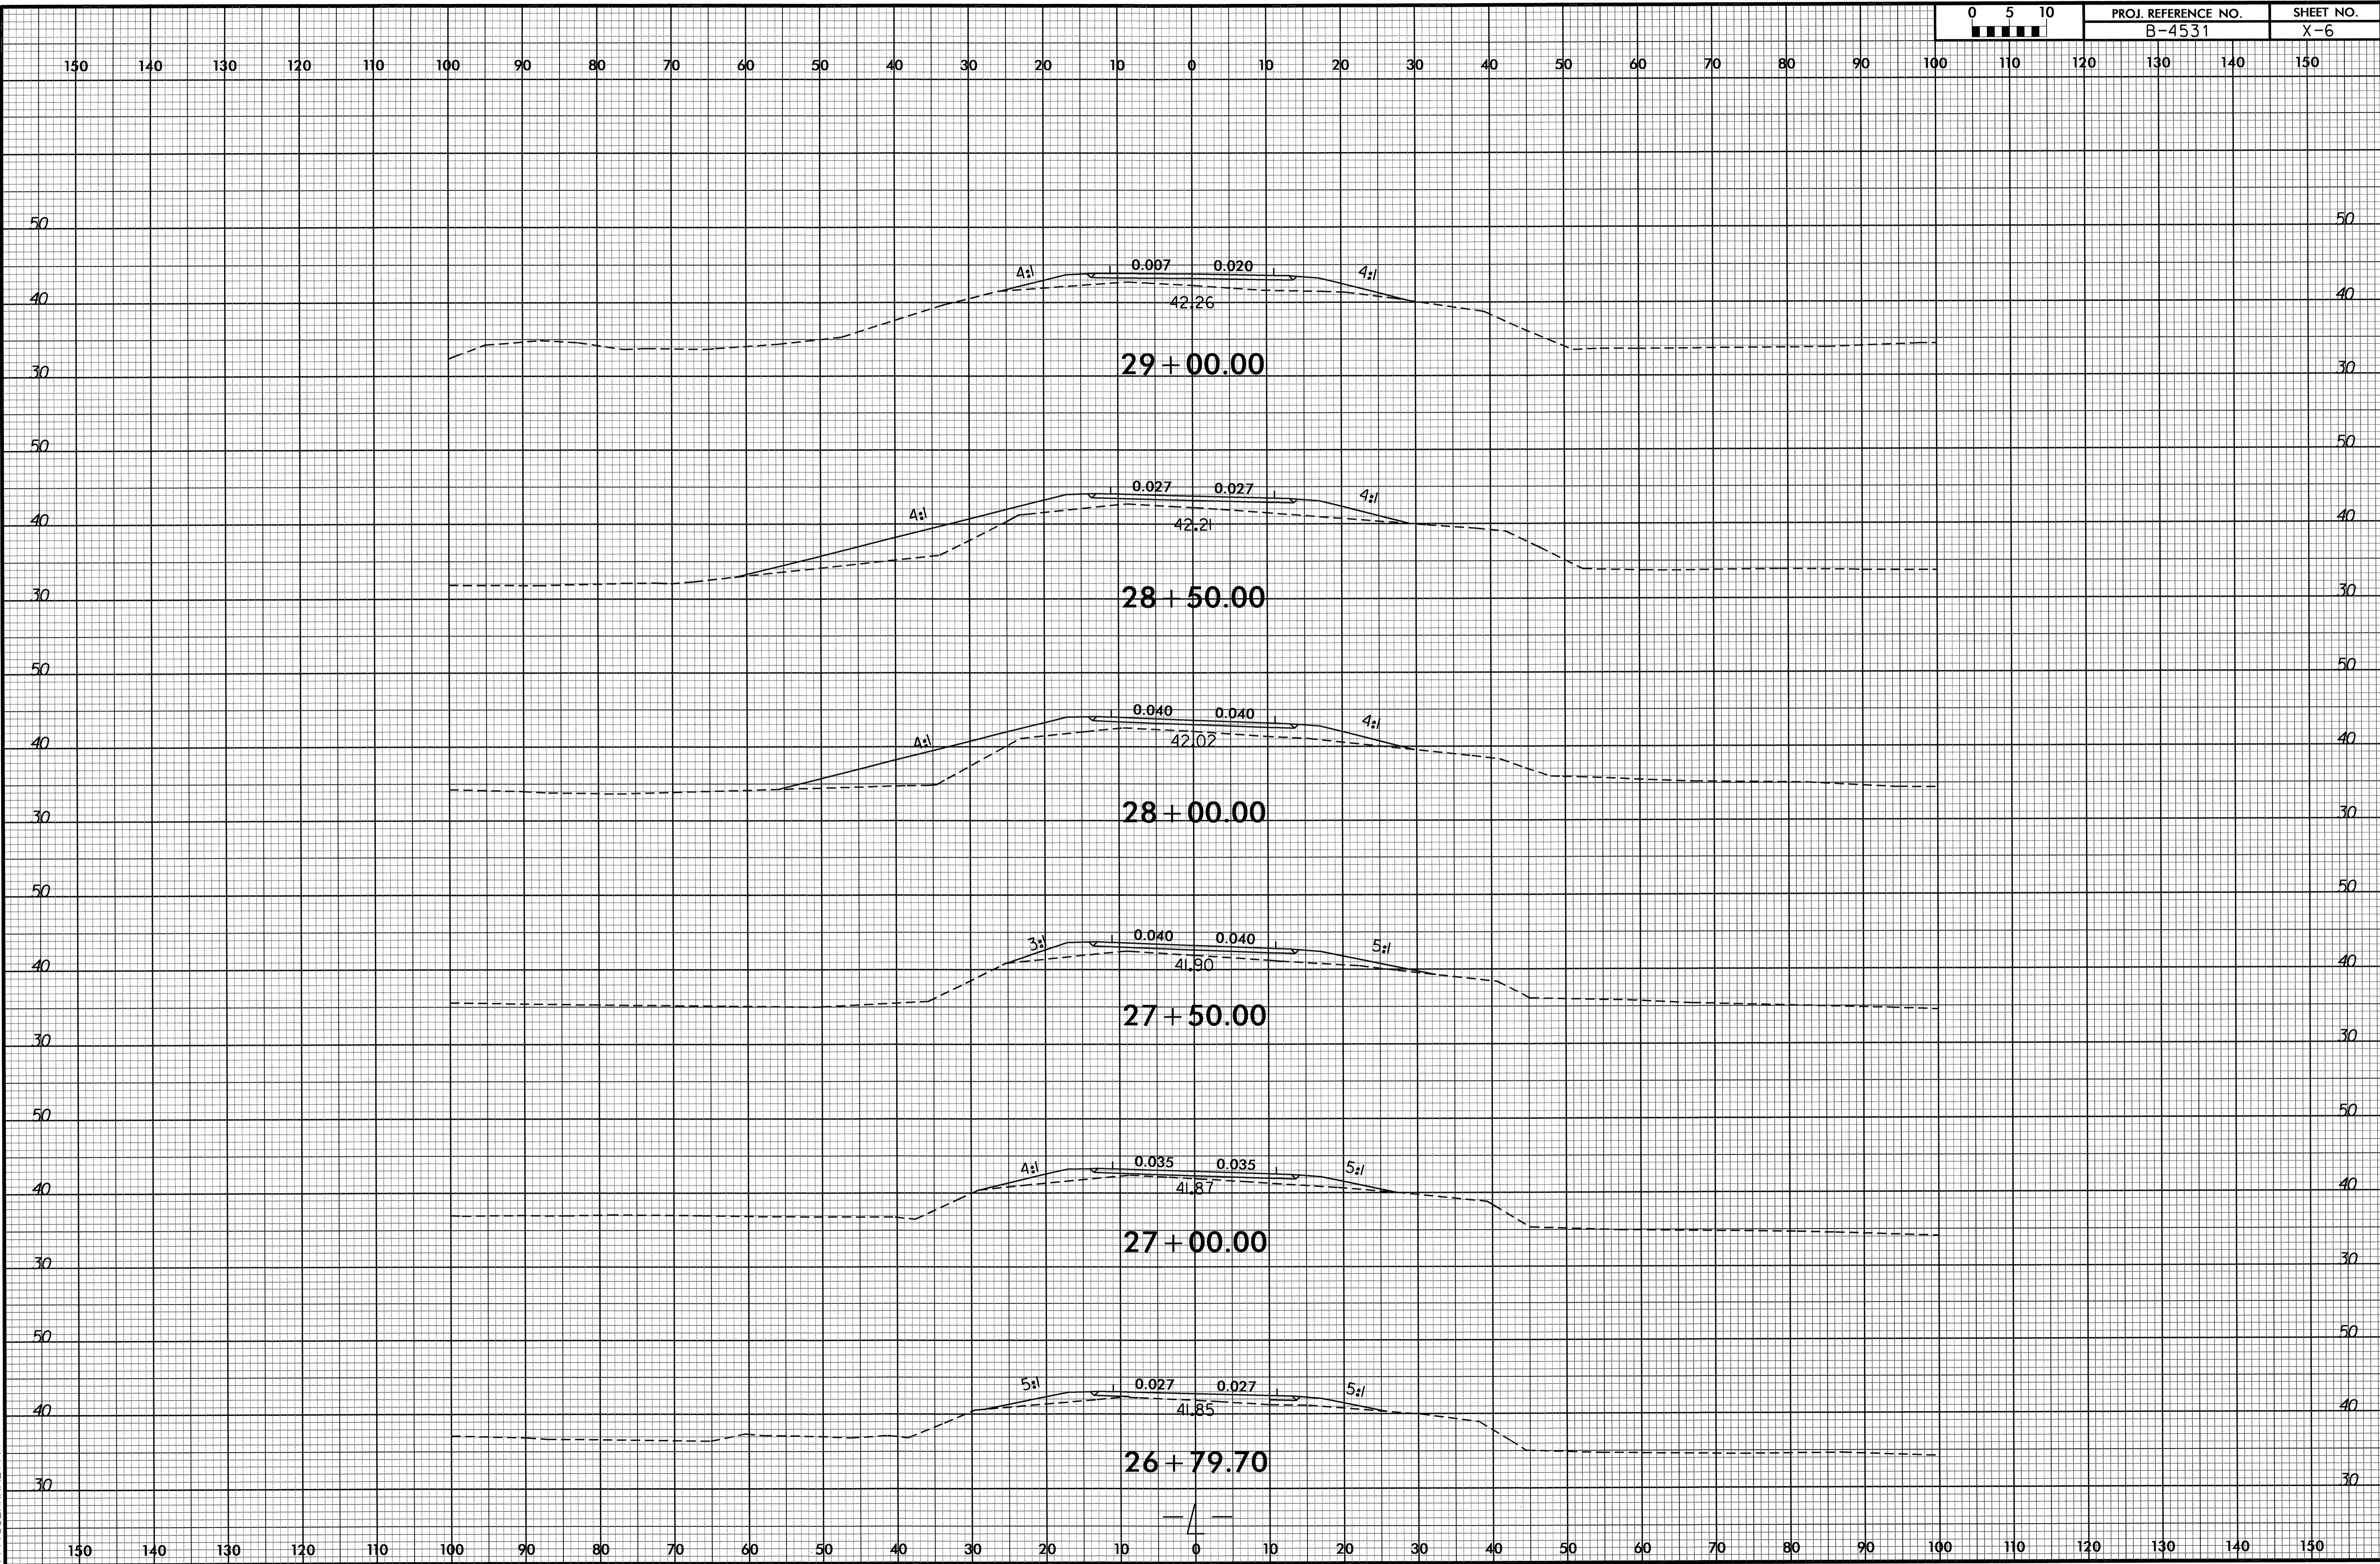


I:\OC-T-2011\0-04
 P:\Roadway\XSC\B4531_r.dwg_xpl.dgn
 \$\$\$USER\$\$\$

8/23/99

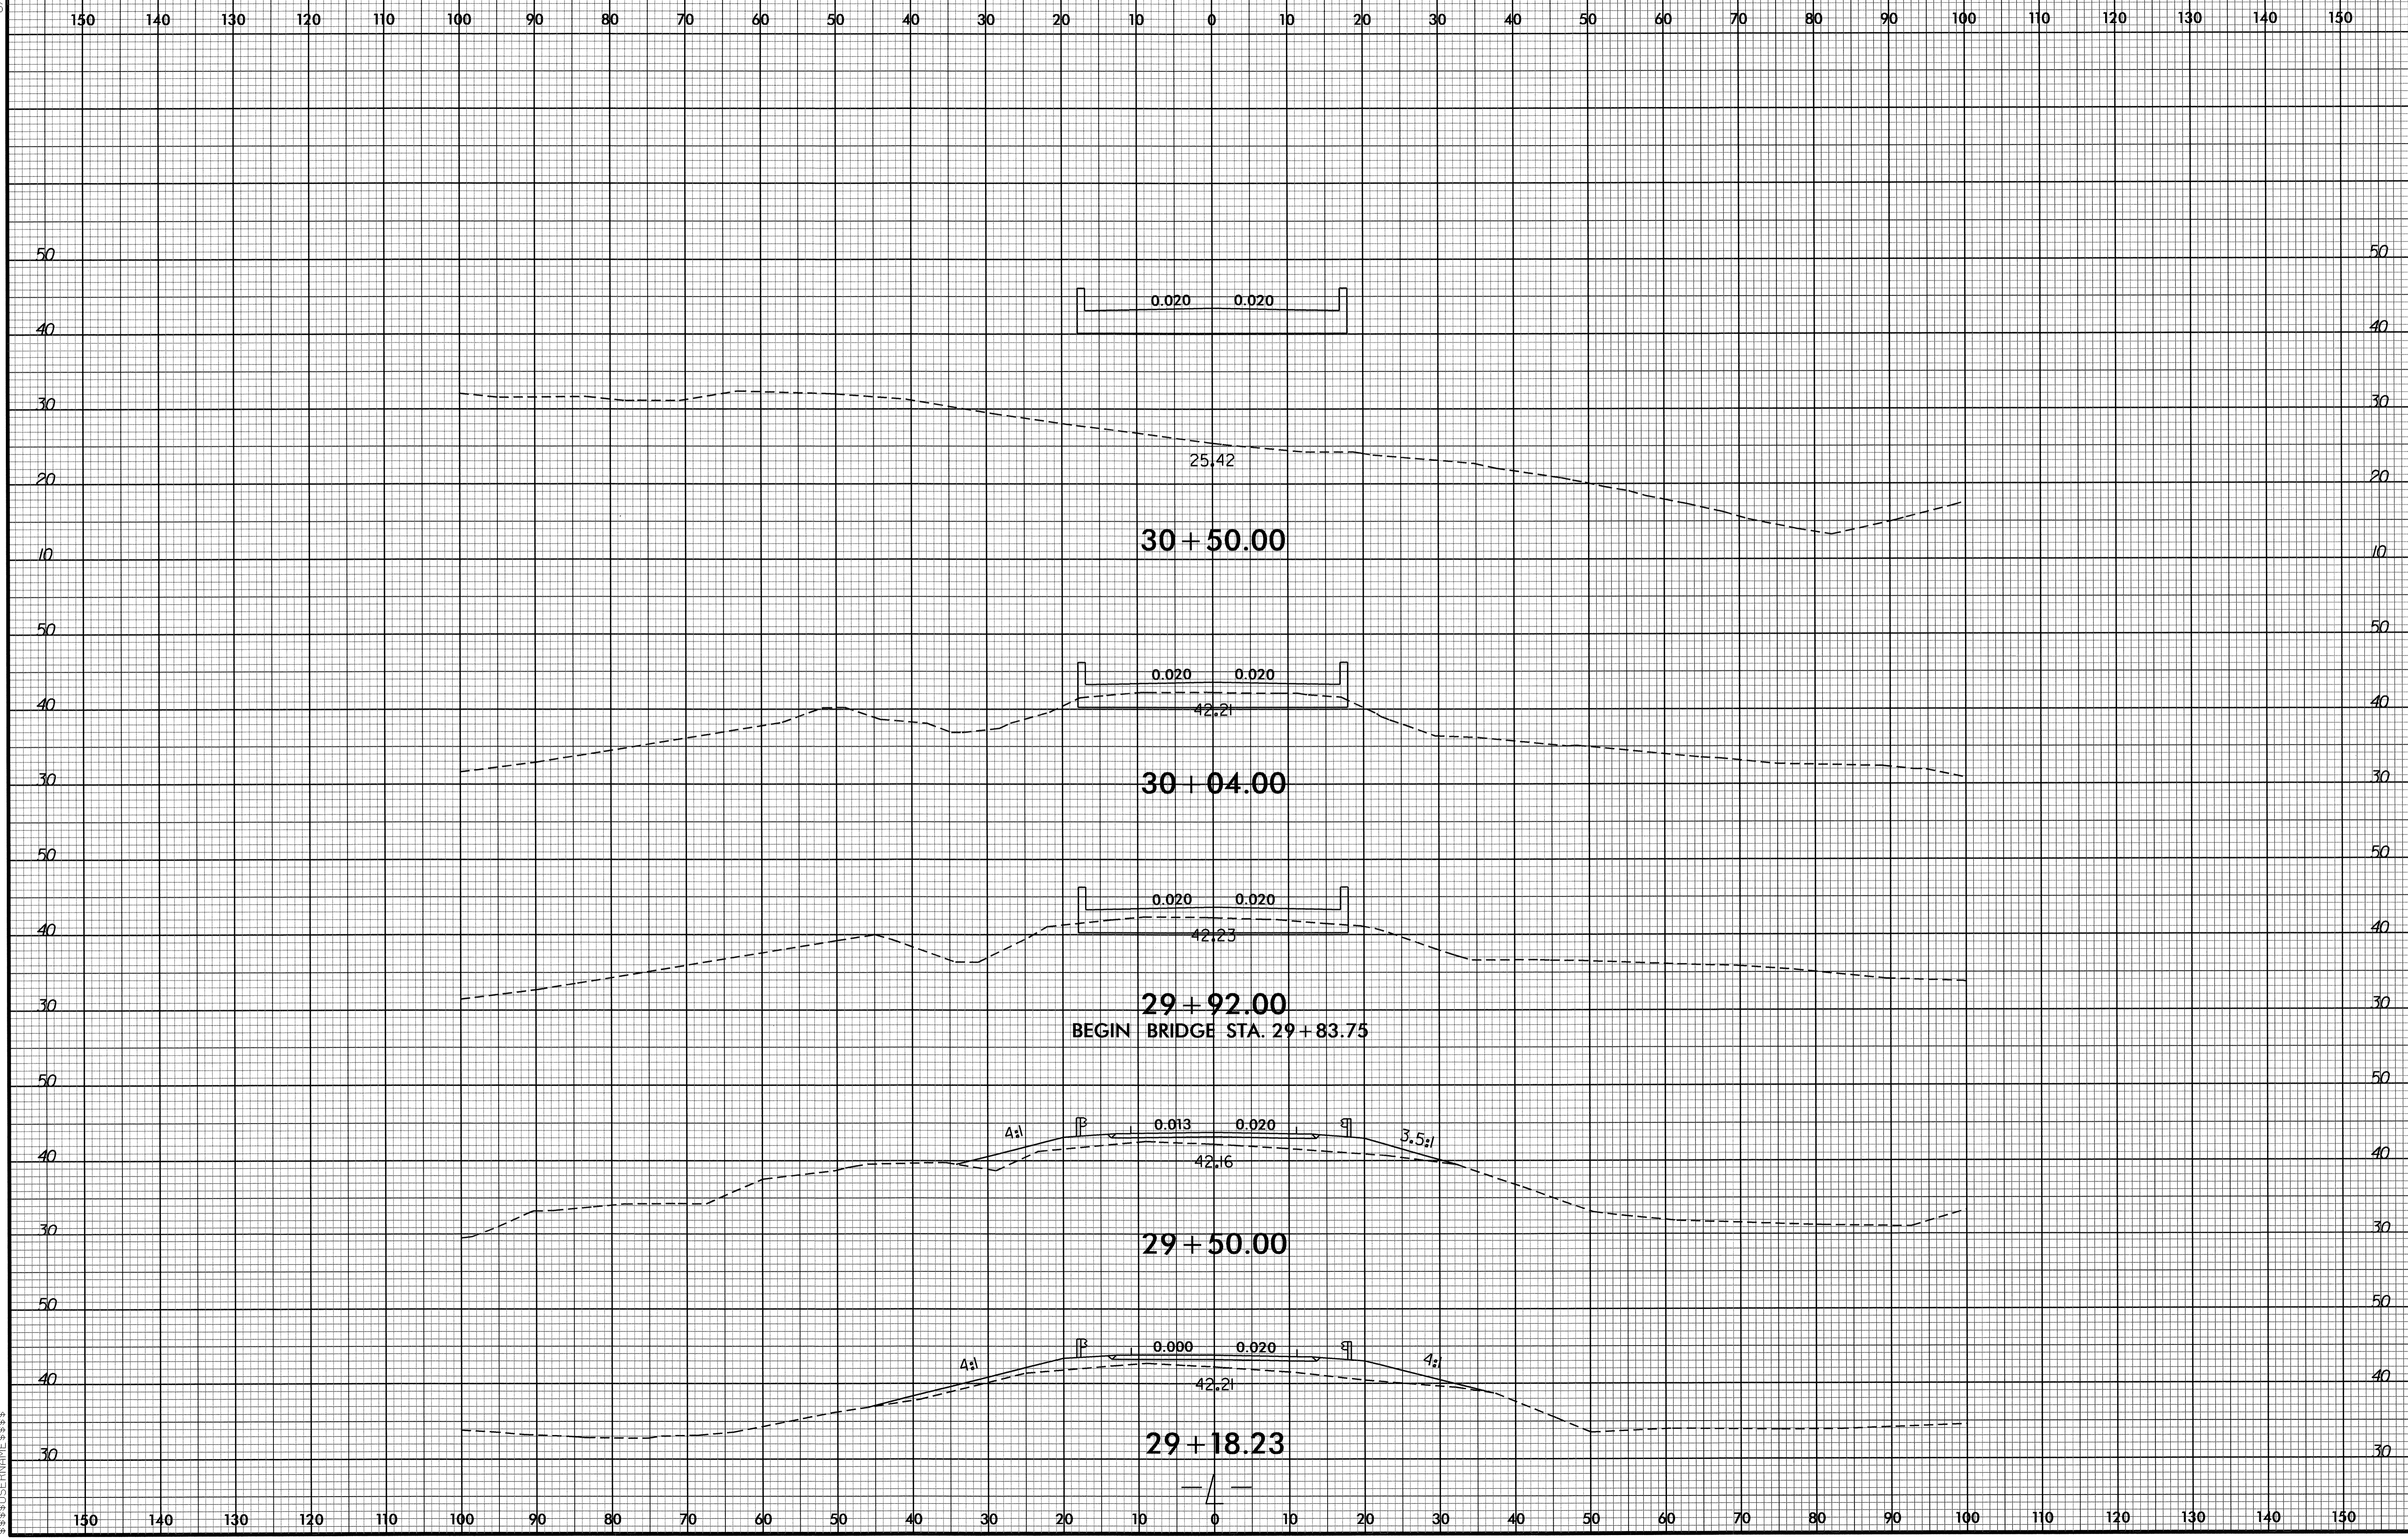

10-OCT-2010 10:04
C:\Users\james\Documents\4531-L-rdy-xp1.dgn

8/23/99

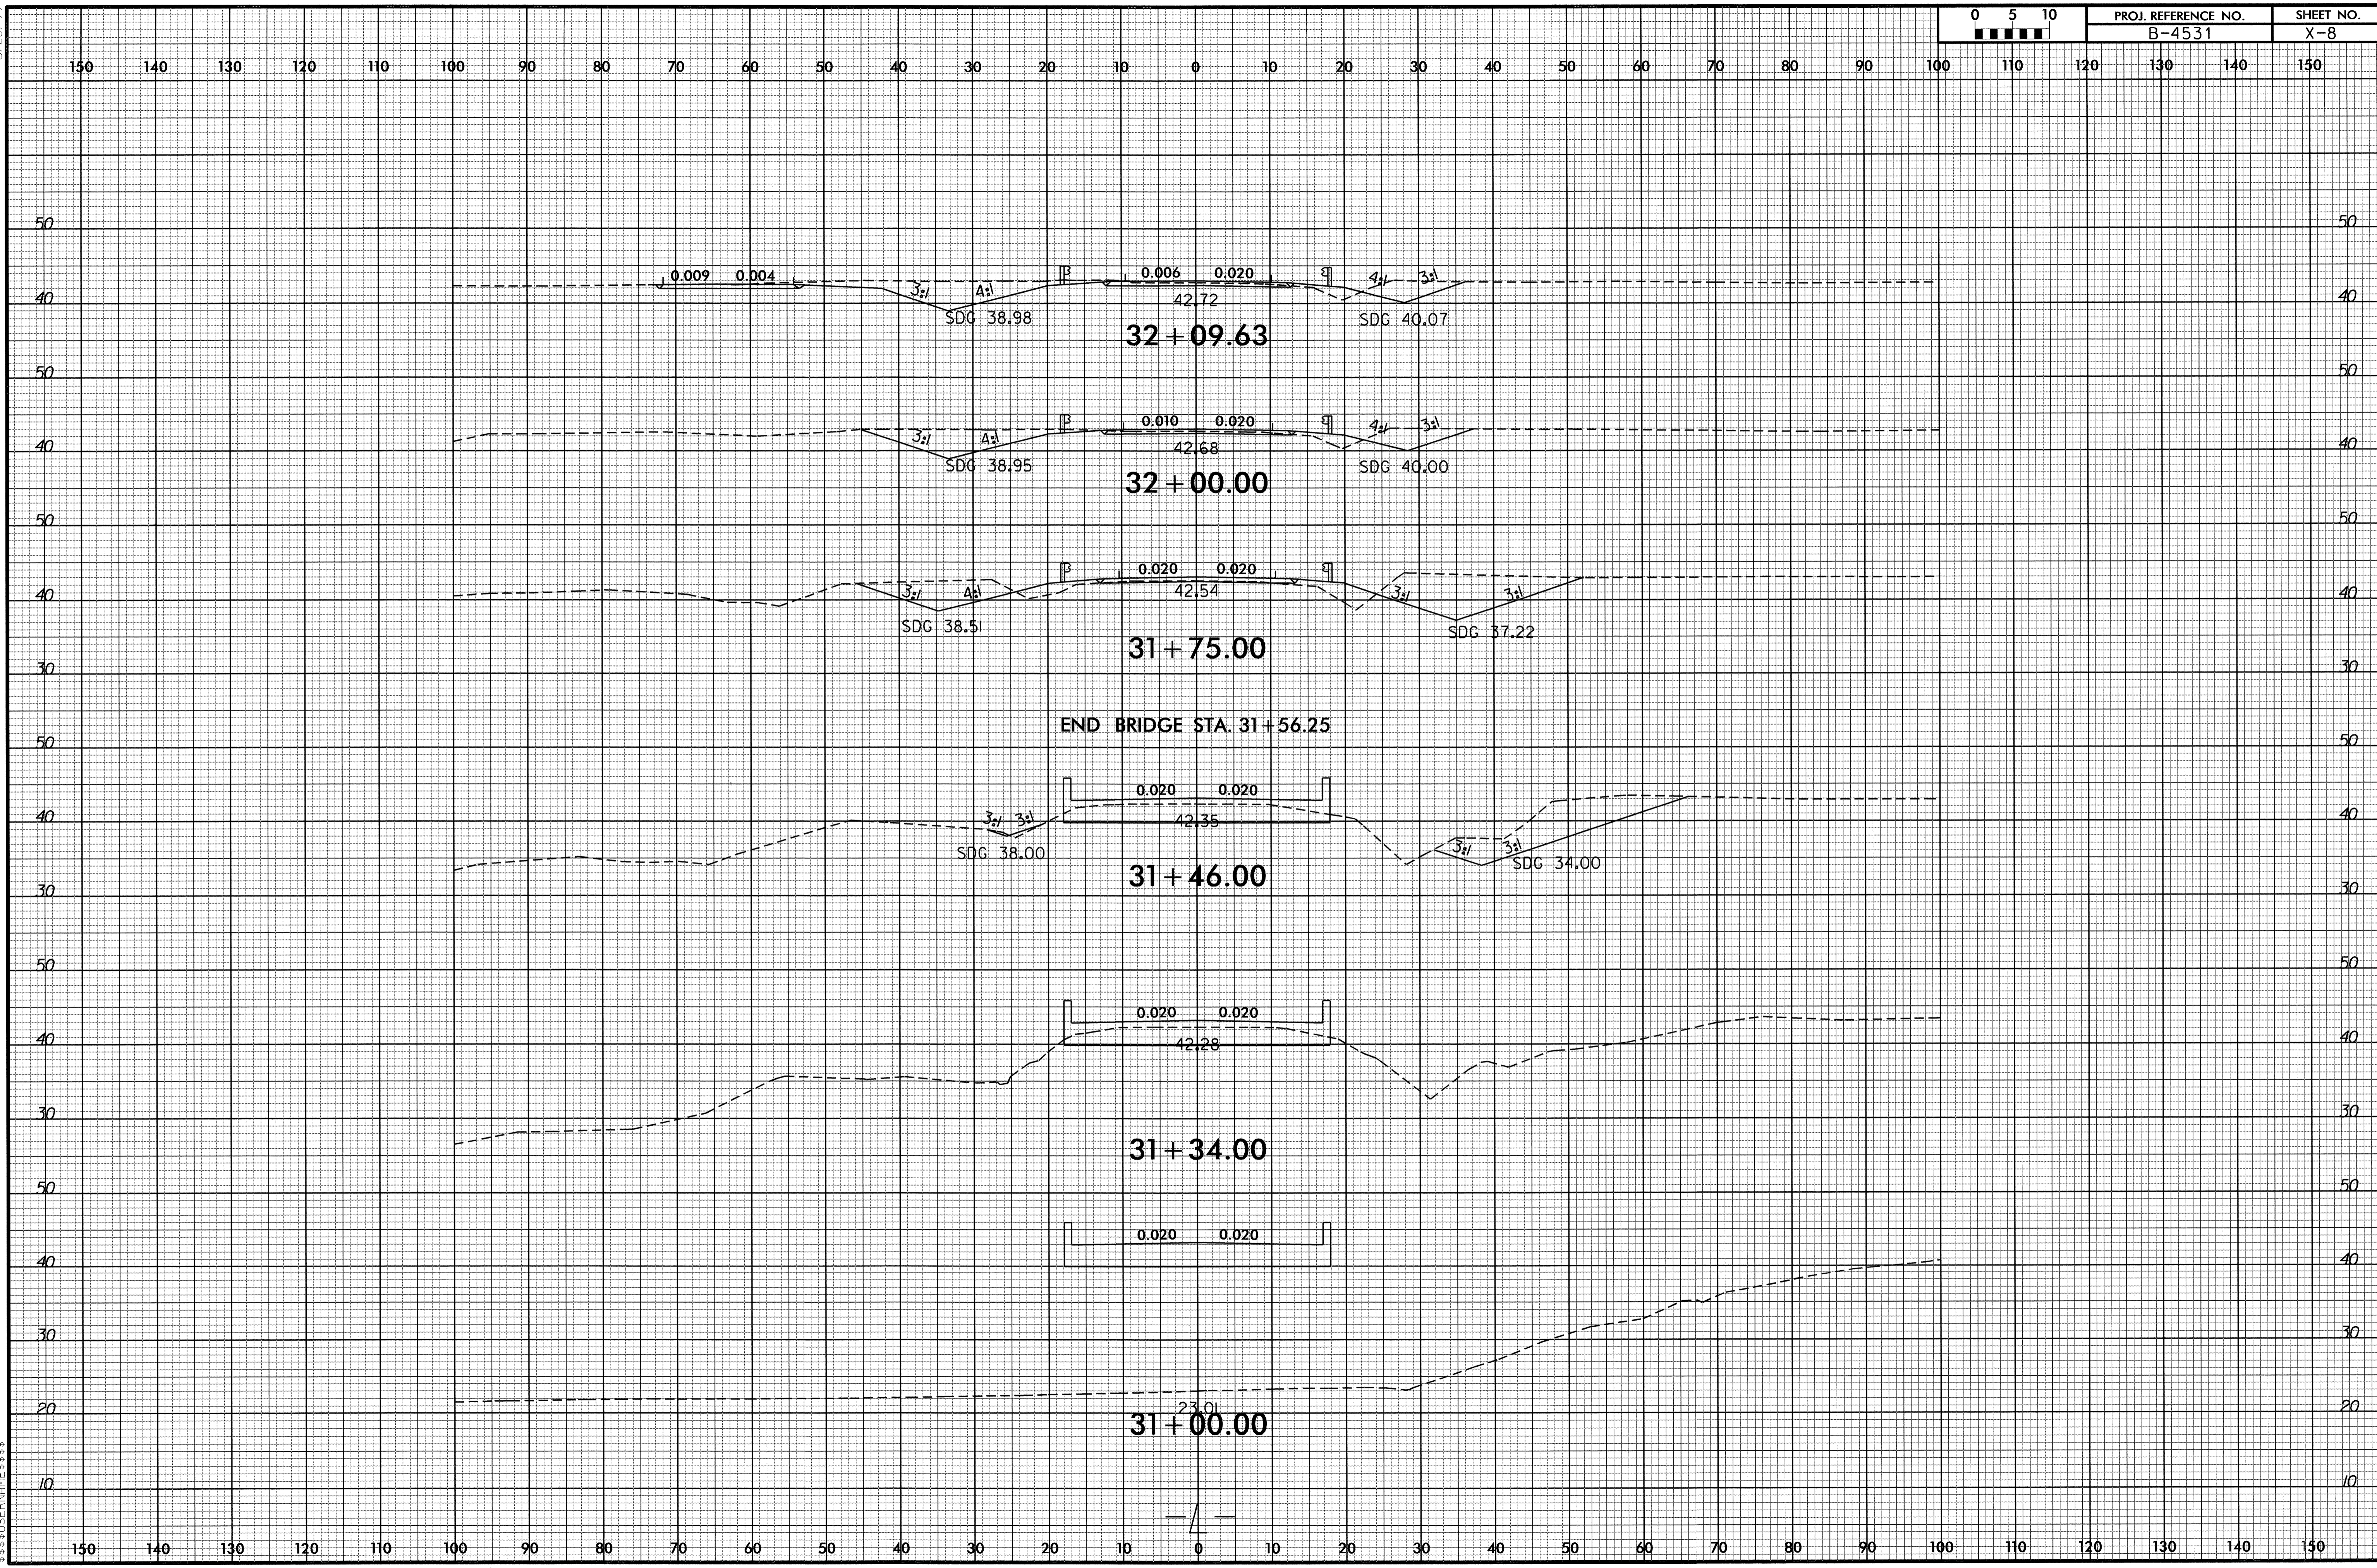


10-OCT-2010 10:04 AM \\s31-rdy-xpl.dgn

8/23/99



PROJ. REFERENCE NO. B-4531	SHEET NO. X-9
-------------------------------	------------------

150 140 130 120 110 100 90 80 70 60 50 40 30 20 10 0 10 20 30 40 50 60 70 80 90 100 110 120 130 140 150

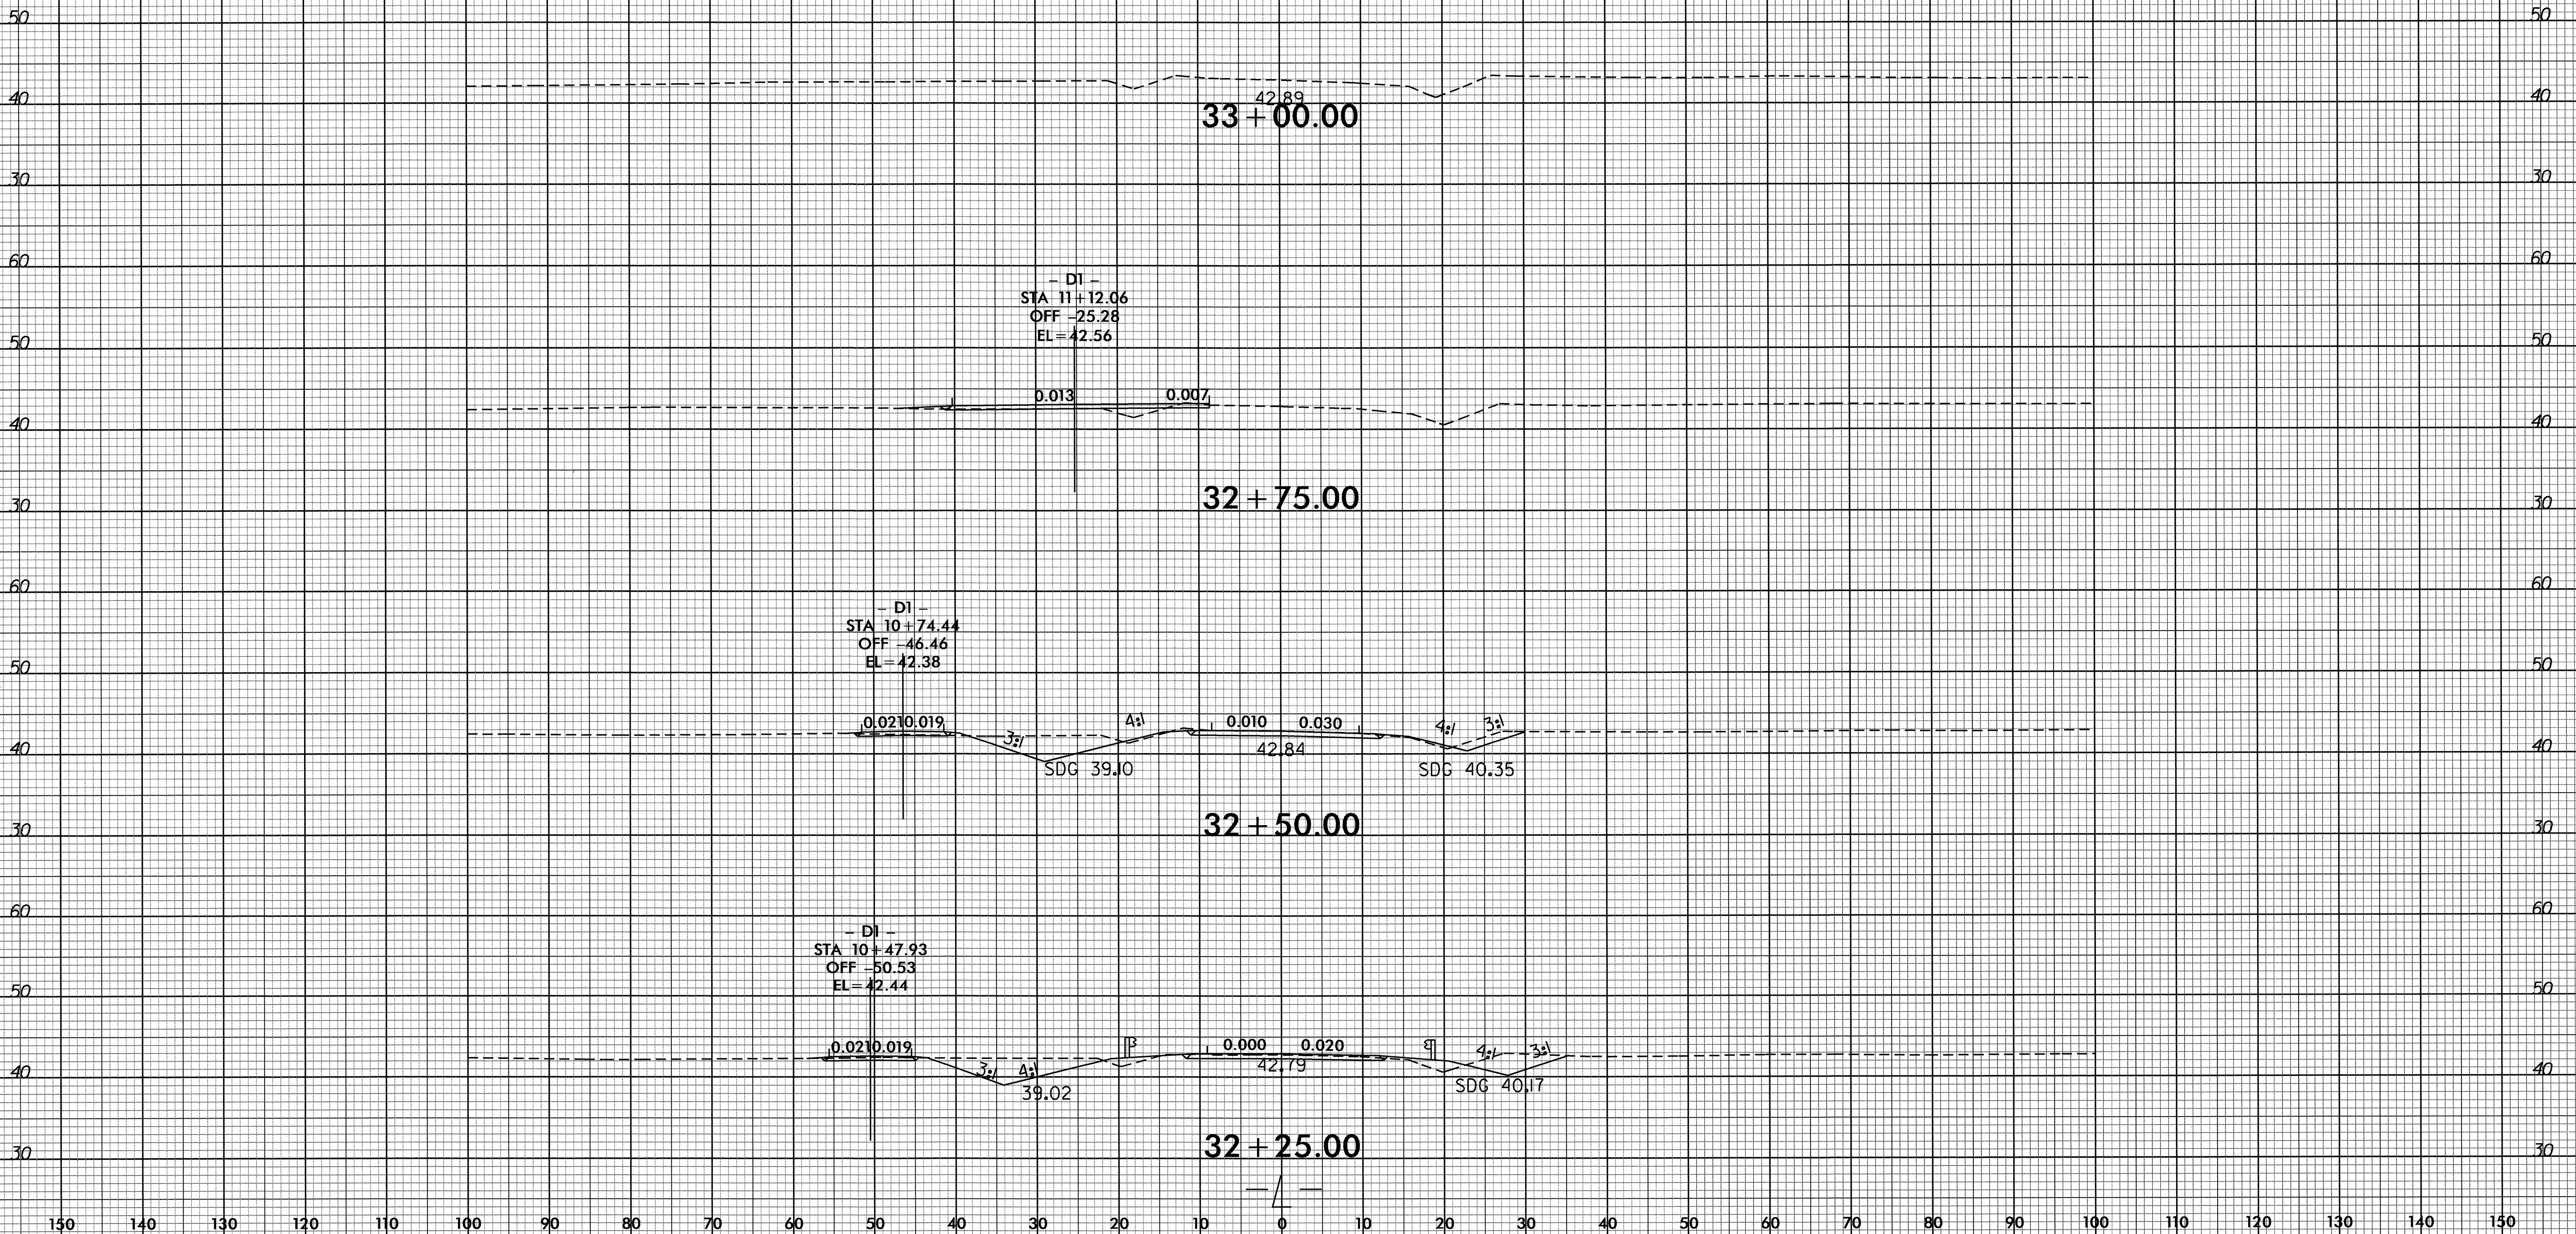

10-OCT-2011 10:04
P:\PROJECTS\B-4531-rdy-xpl.dgn
\$\$\$\$\$USERNAME\$\$\$\$\$