

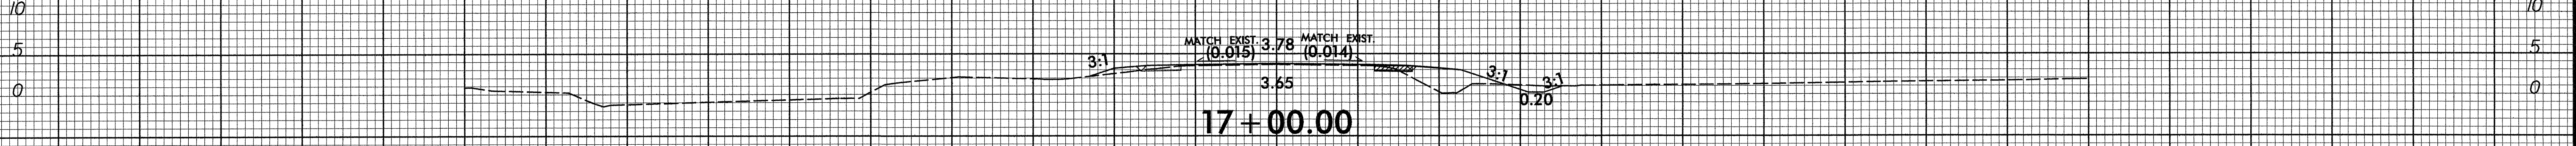
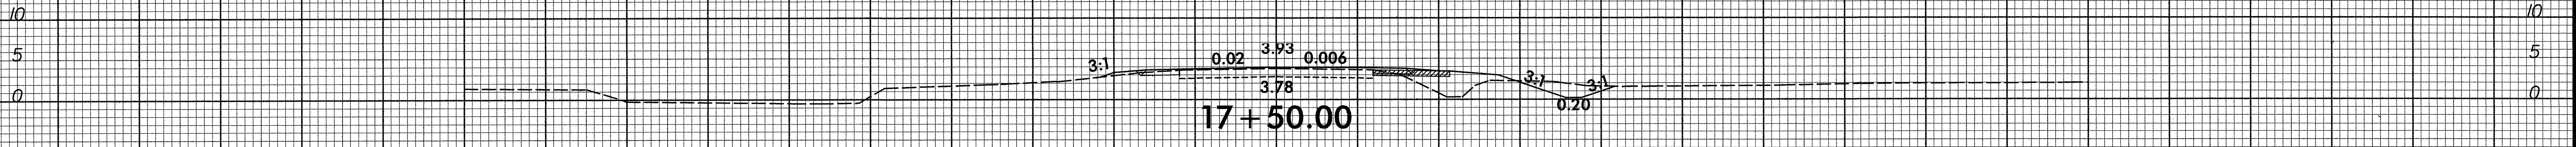
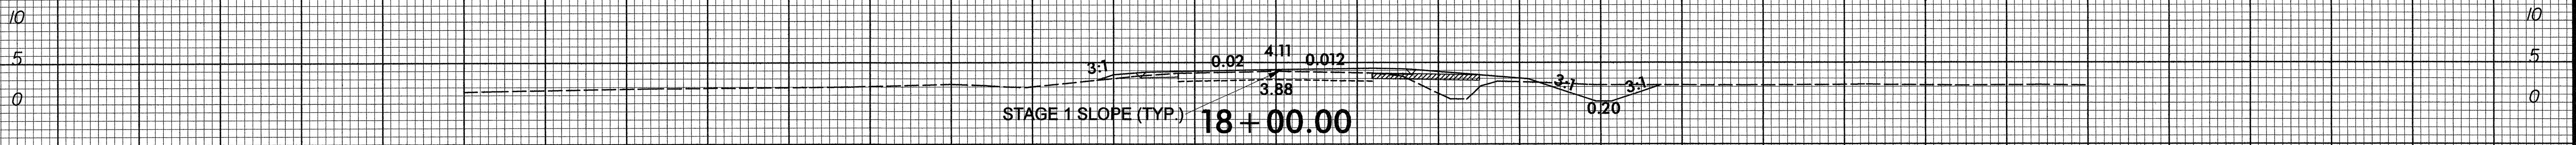
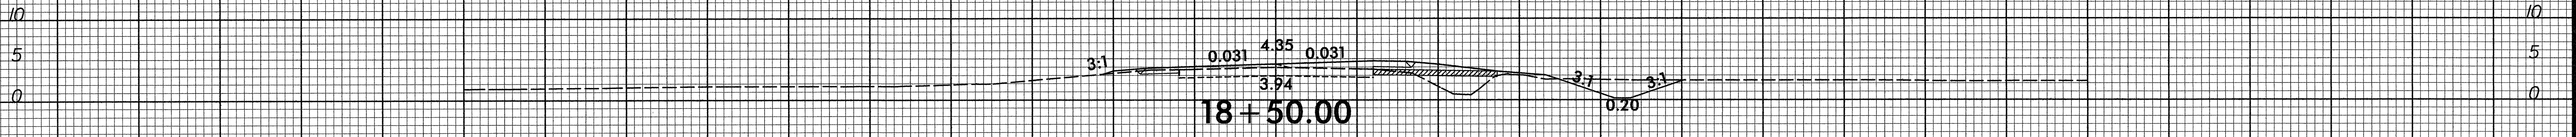
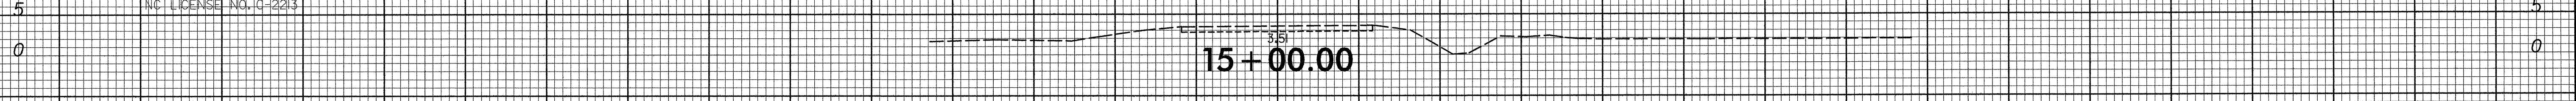
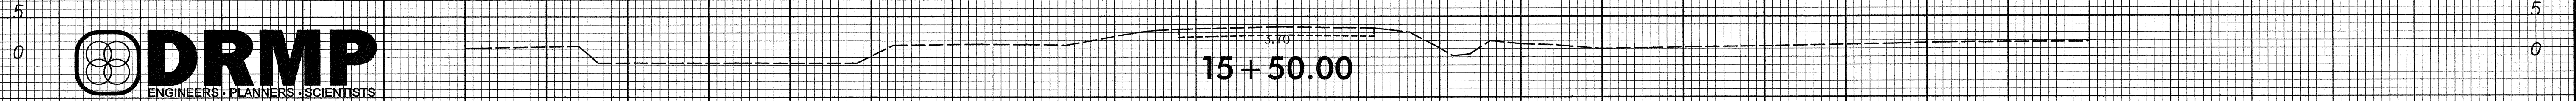


8/23/99

150 140 130 120 110 100 90 80 70 60 50 40 30 20 10 0 10 20 30 40 50 60 70 80 90 100 110 120 130 140 150

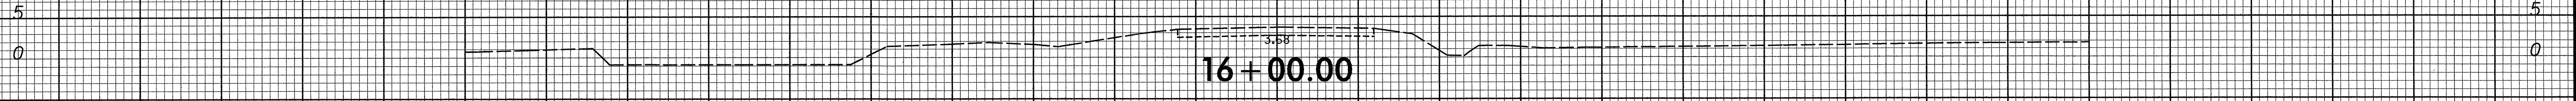

BEGIN PROJECT STA 16+85.00

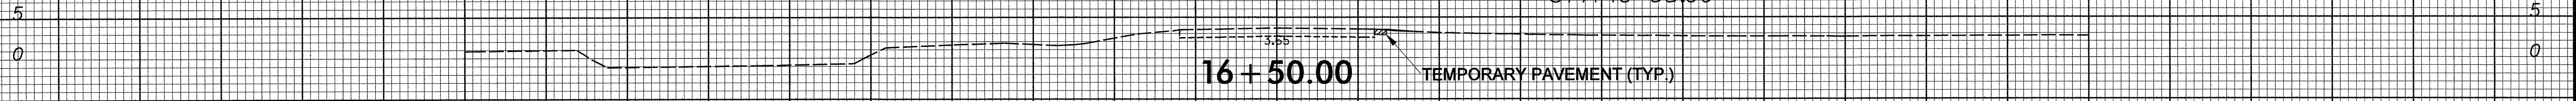


150 140 130 120 110 100 90 80 70 60 50 40 30 20 10 0 10 20 30 40 50 60 70 80 90 100 110 120 130 140 150

DRMP
 ENGINEERS · PLANNERS · SCIENTISTS
 DYER, RIDDLE, MILLS & PRECOURT, INC.
 5950 FAIRVIEW RD., SUITE 320
 CHARLOTTE, NORTH CAROLINA 28210
 (704) 332-2289
 NC LICENSE NO. C-2213


10:54:35 AM 7/26/2011

8/23/99
10:55:18 AM
1/26/2001

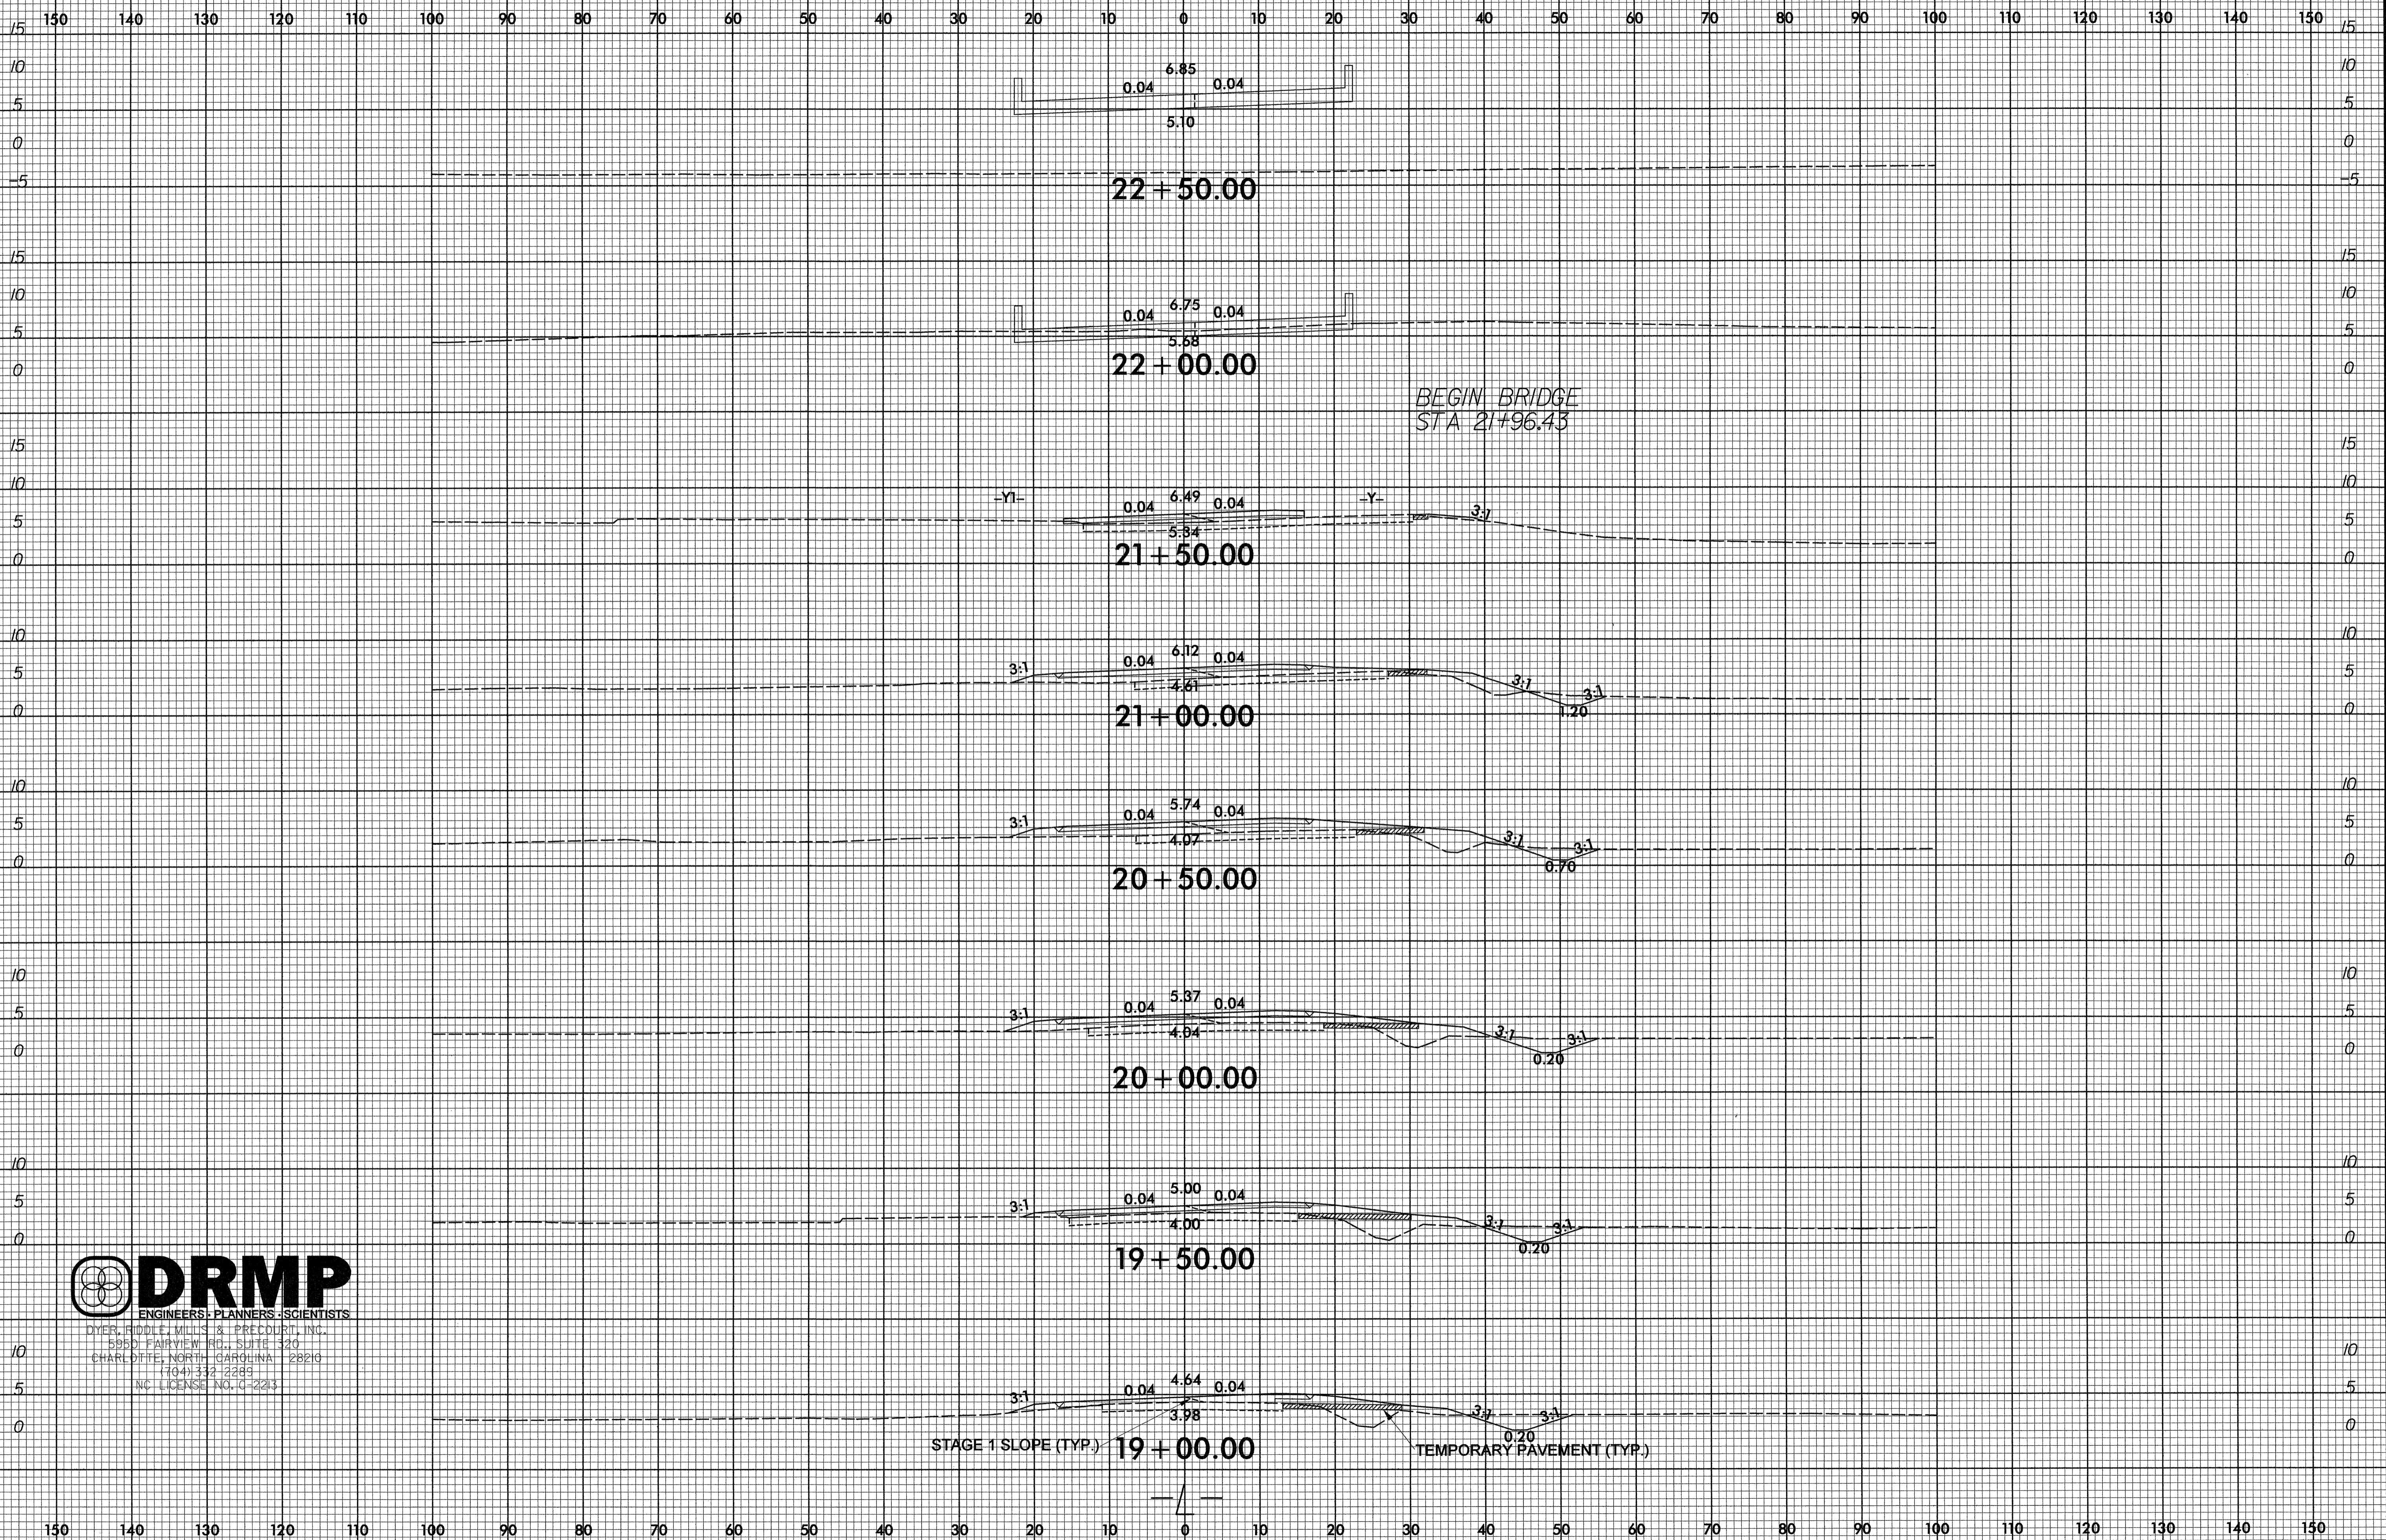

DRMP
ENGINEERS · PLANNERS · SCIENTISTS
DYER, HIDDLE, MILLS & PRECOURT, INC.
5950 FAIRVIEW RD., SUITE 320
CHARLOTTE, NORTH CAROLINA 28216
(704) 332-2289
NC LICENSE NO. C-2213

8/23/99
10:55:20 AM
7/26/2011

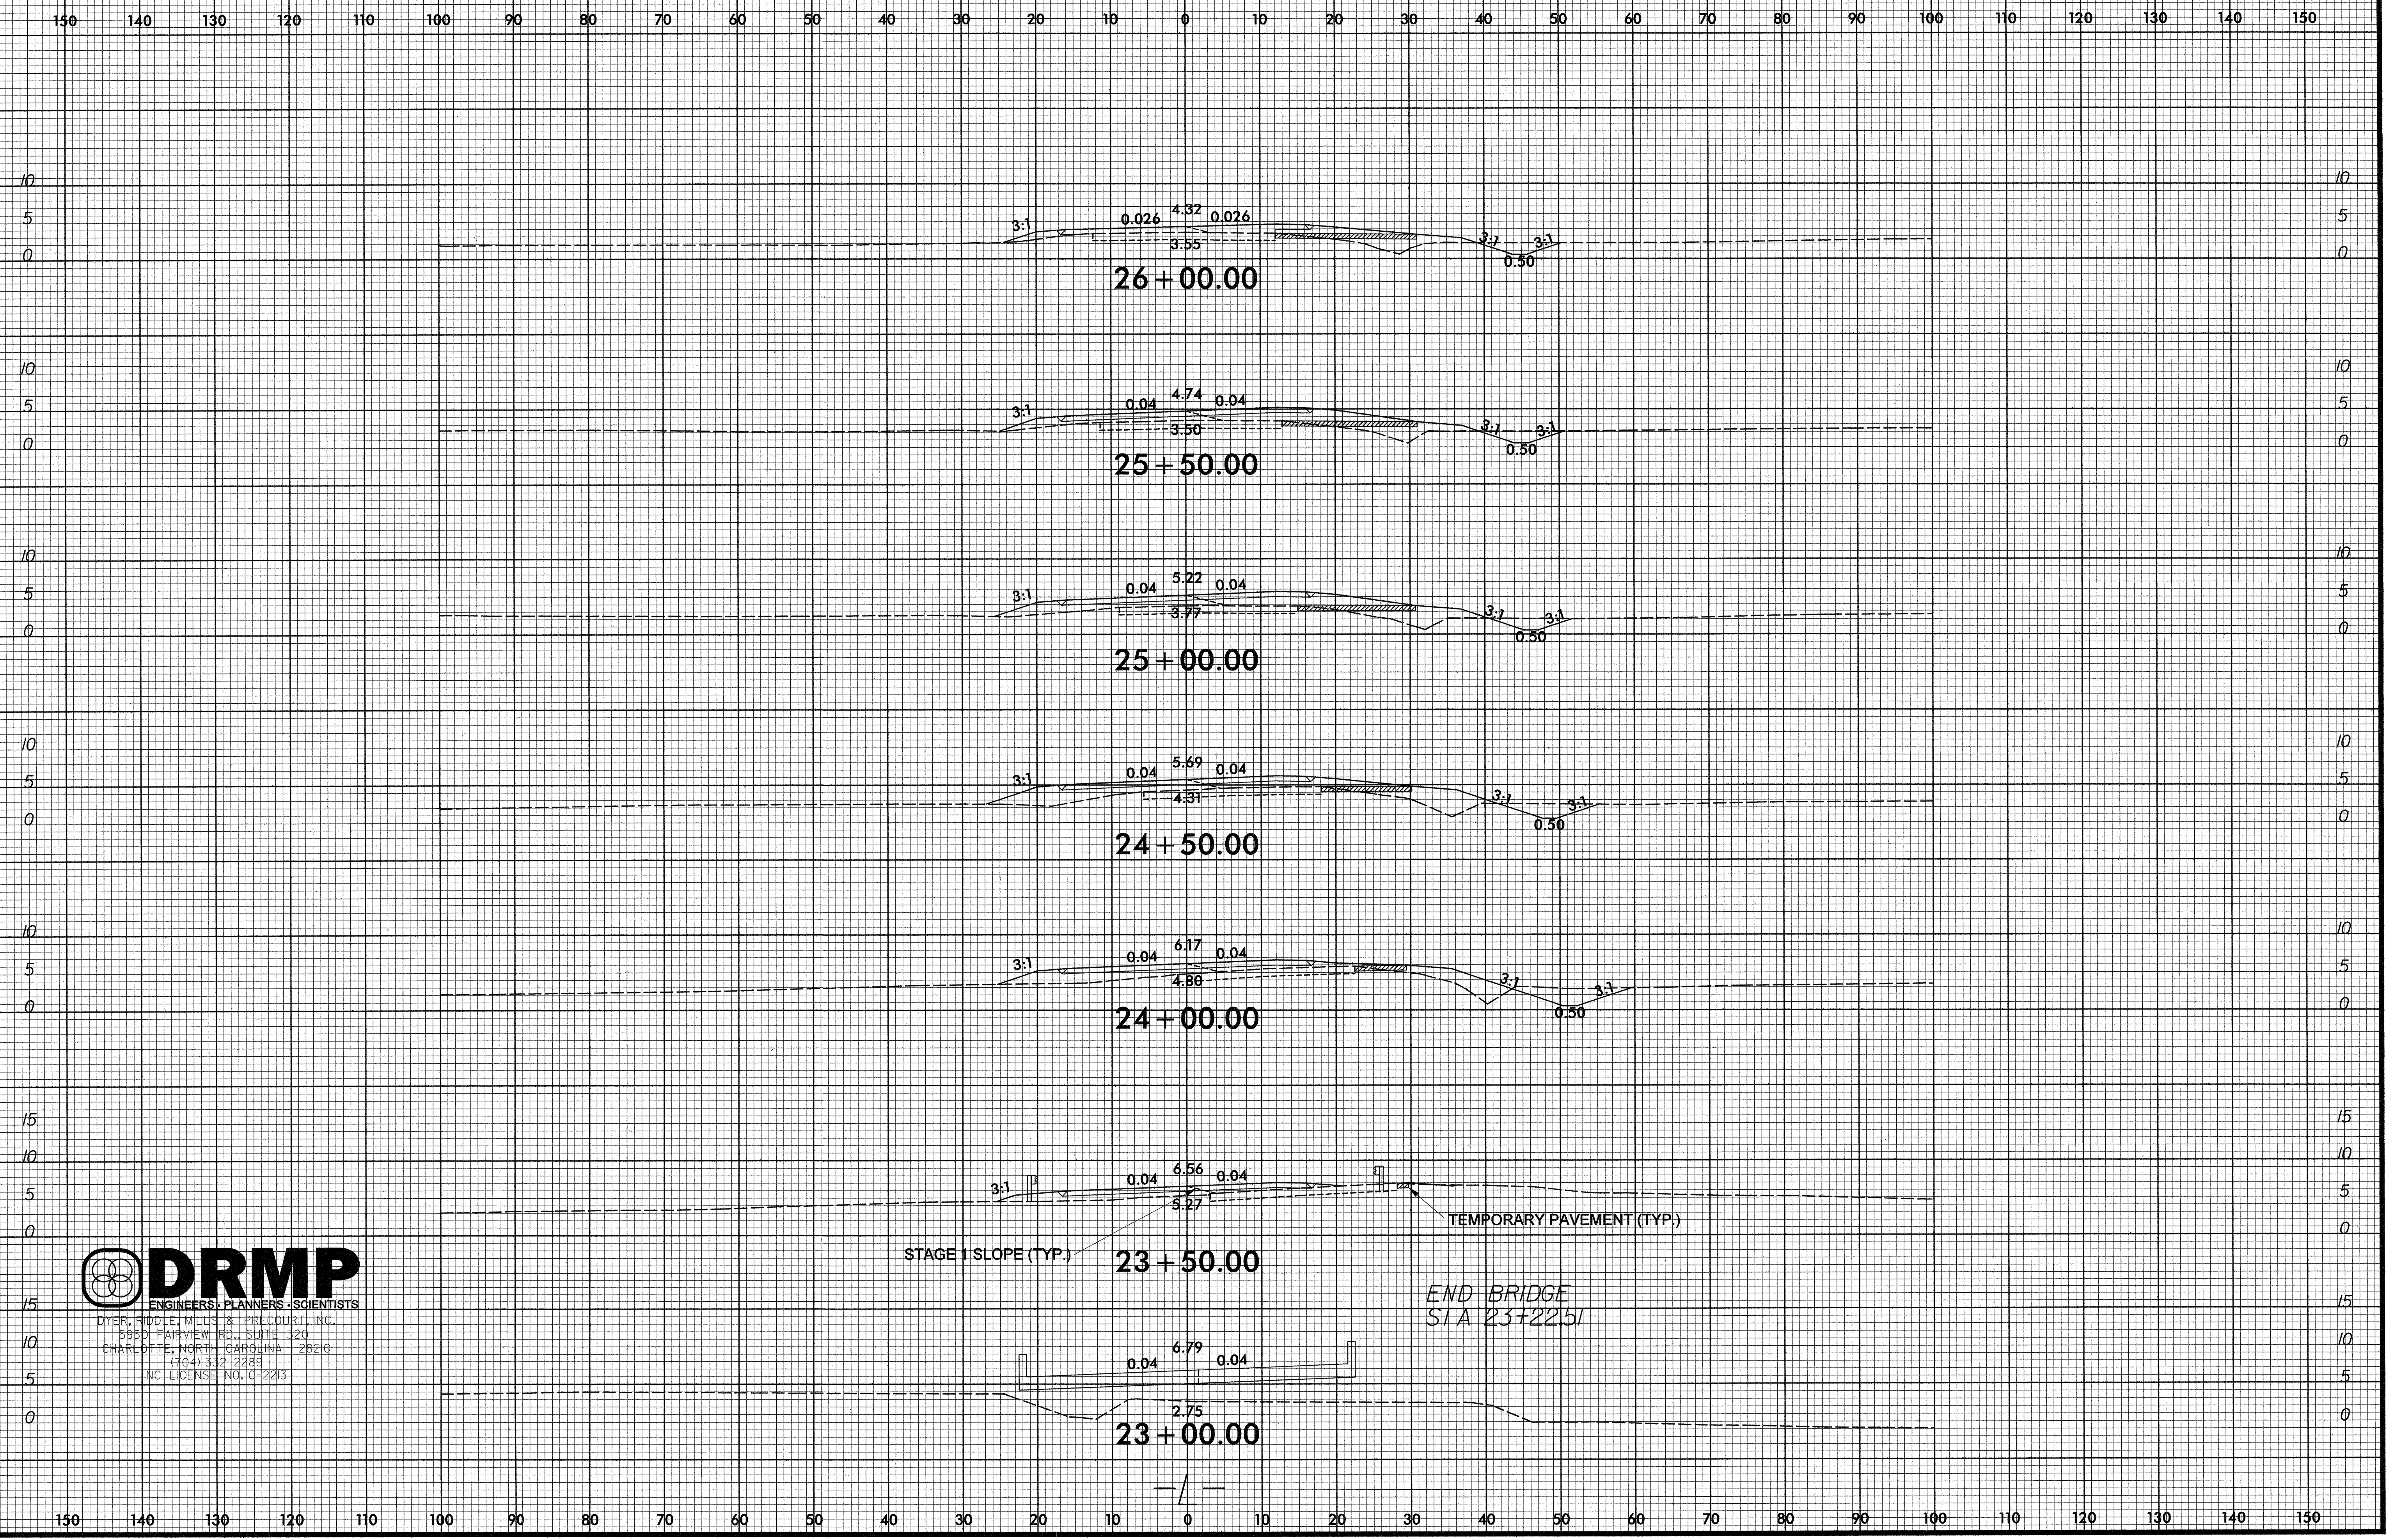

DRMP
ENGINEERS · PLANNERS · SCIENTISTS
DYER, RIDDLE, MILLS & PRECOURT, INC.
5950 FAIRVIEW RD., SUITE 320
CHARLOTTE, NORTH CAROLINA 28210
(704) 332-2289
NC LICENSE NO. C-2213


STAGE 1 SLOPE (TYP.)

TEMPORARY PAVEMENT (TYP.)

END BRIDGE
STA 23+22.51

8/23/99

150 140 130 120 110 100 90 80 70 60 50 40 30 20 10 0 10 20 30 40 50 60 70 80 90 100 110 120 130 140 150

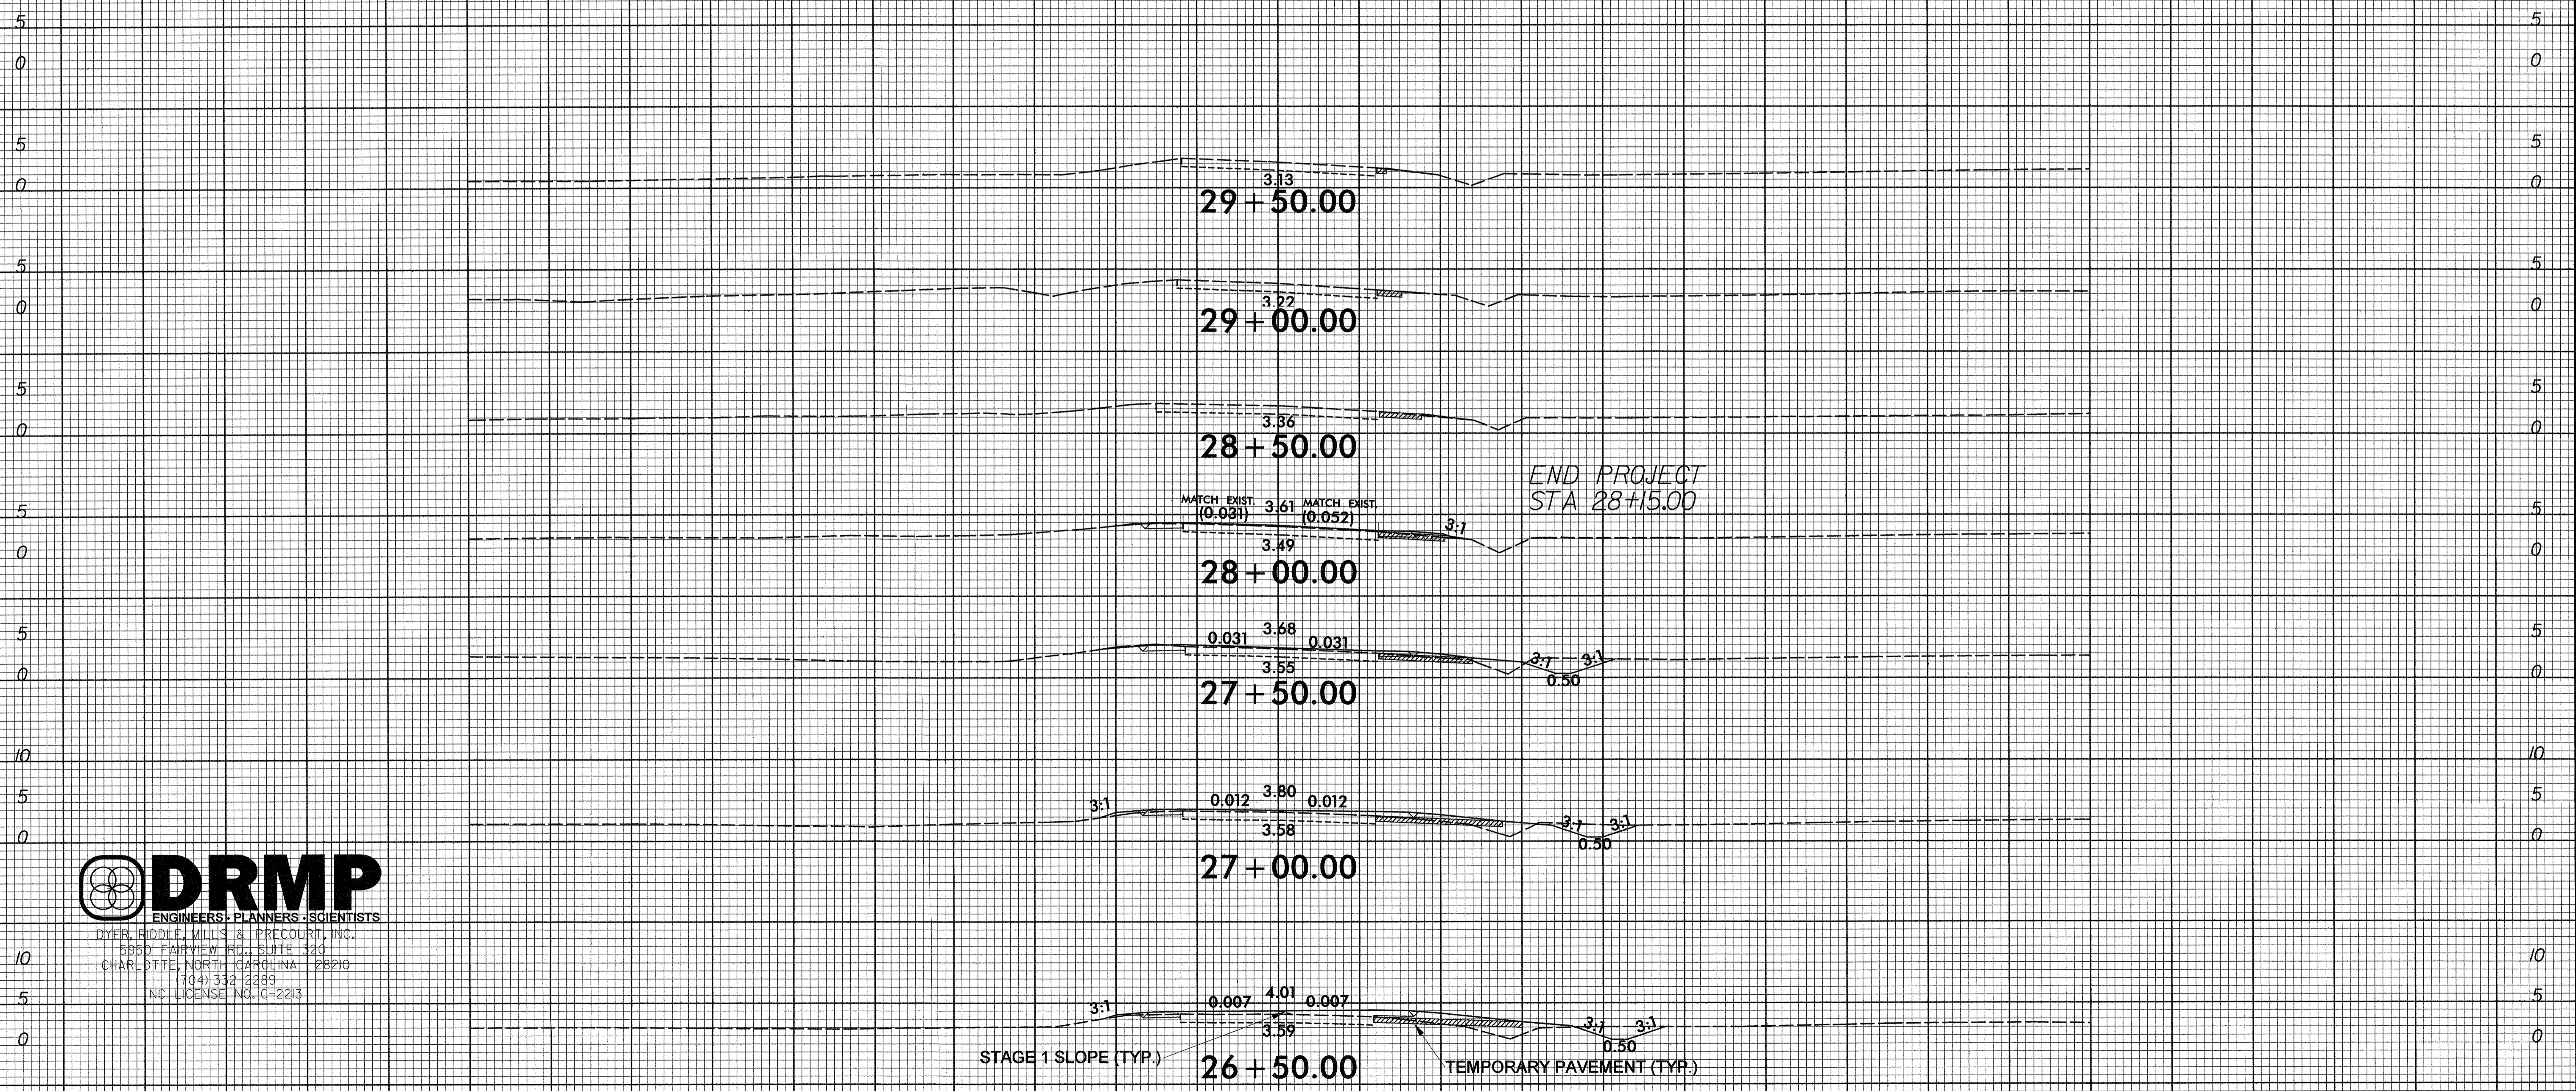

DYER, RIDDLE, MILLS & PRECOURT, INC.
 5950 FAIRVIEW RD., SUITE 320
 CHARLOTTE, NORTH CAROLINA 28210
 (704) 332-2285
 INC. LICENSE NO. C-2213


10/26/00 10/26/00 10/26/00

150 140 130 120 110 100 90 80 70 60 50 40 30 20 10 0 10 20 30 40 50 60 70 80 90 100 110 120 130 140 150

8/23/99

-Y- SR 1164

0 5 10	PROJ. REFERENCE NO.	SHEET NO.
	B-4551	X-6

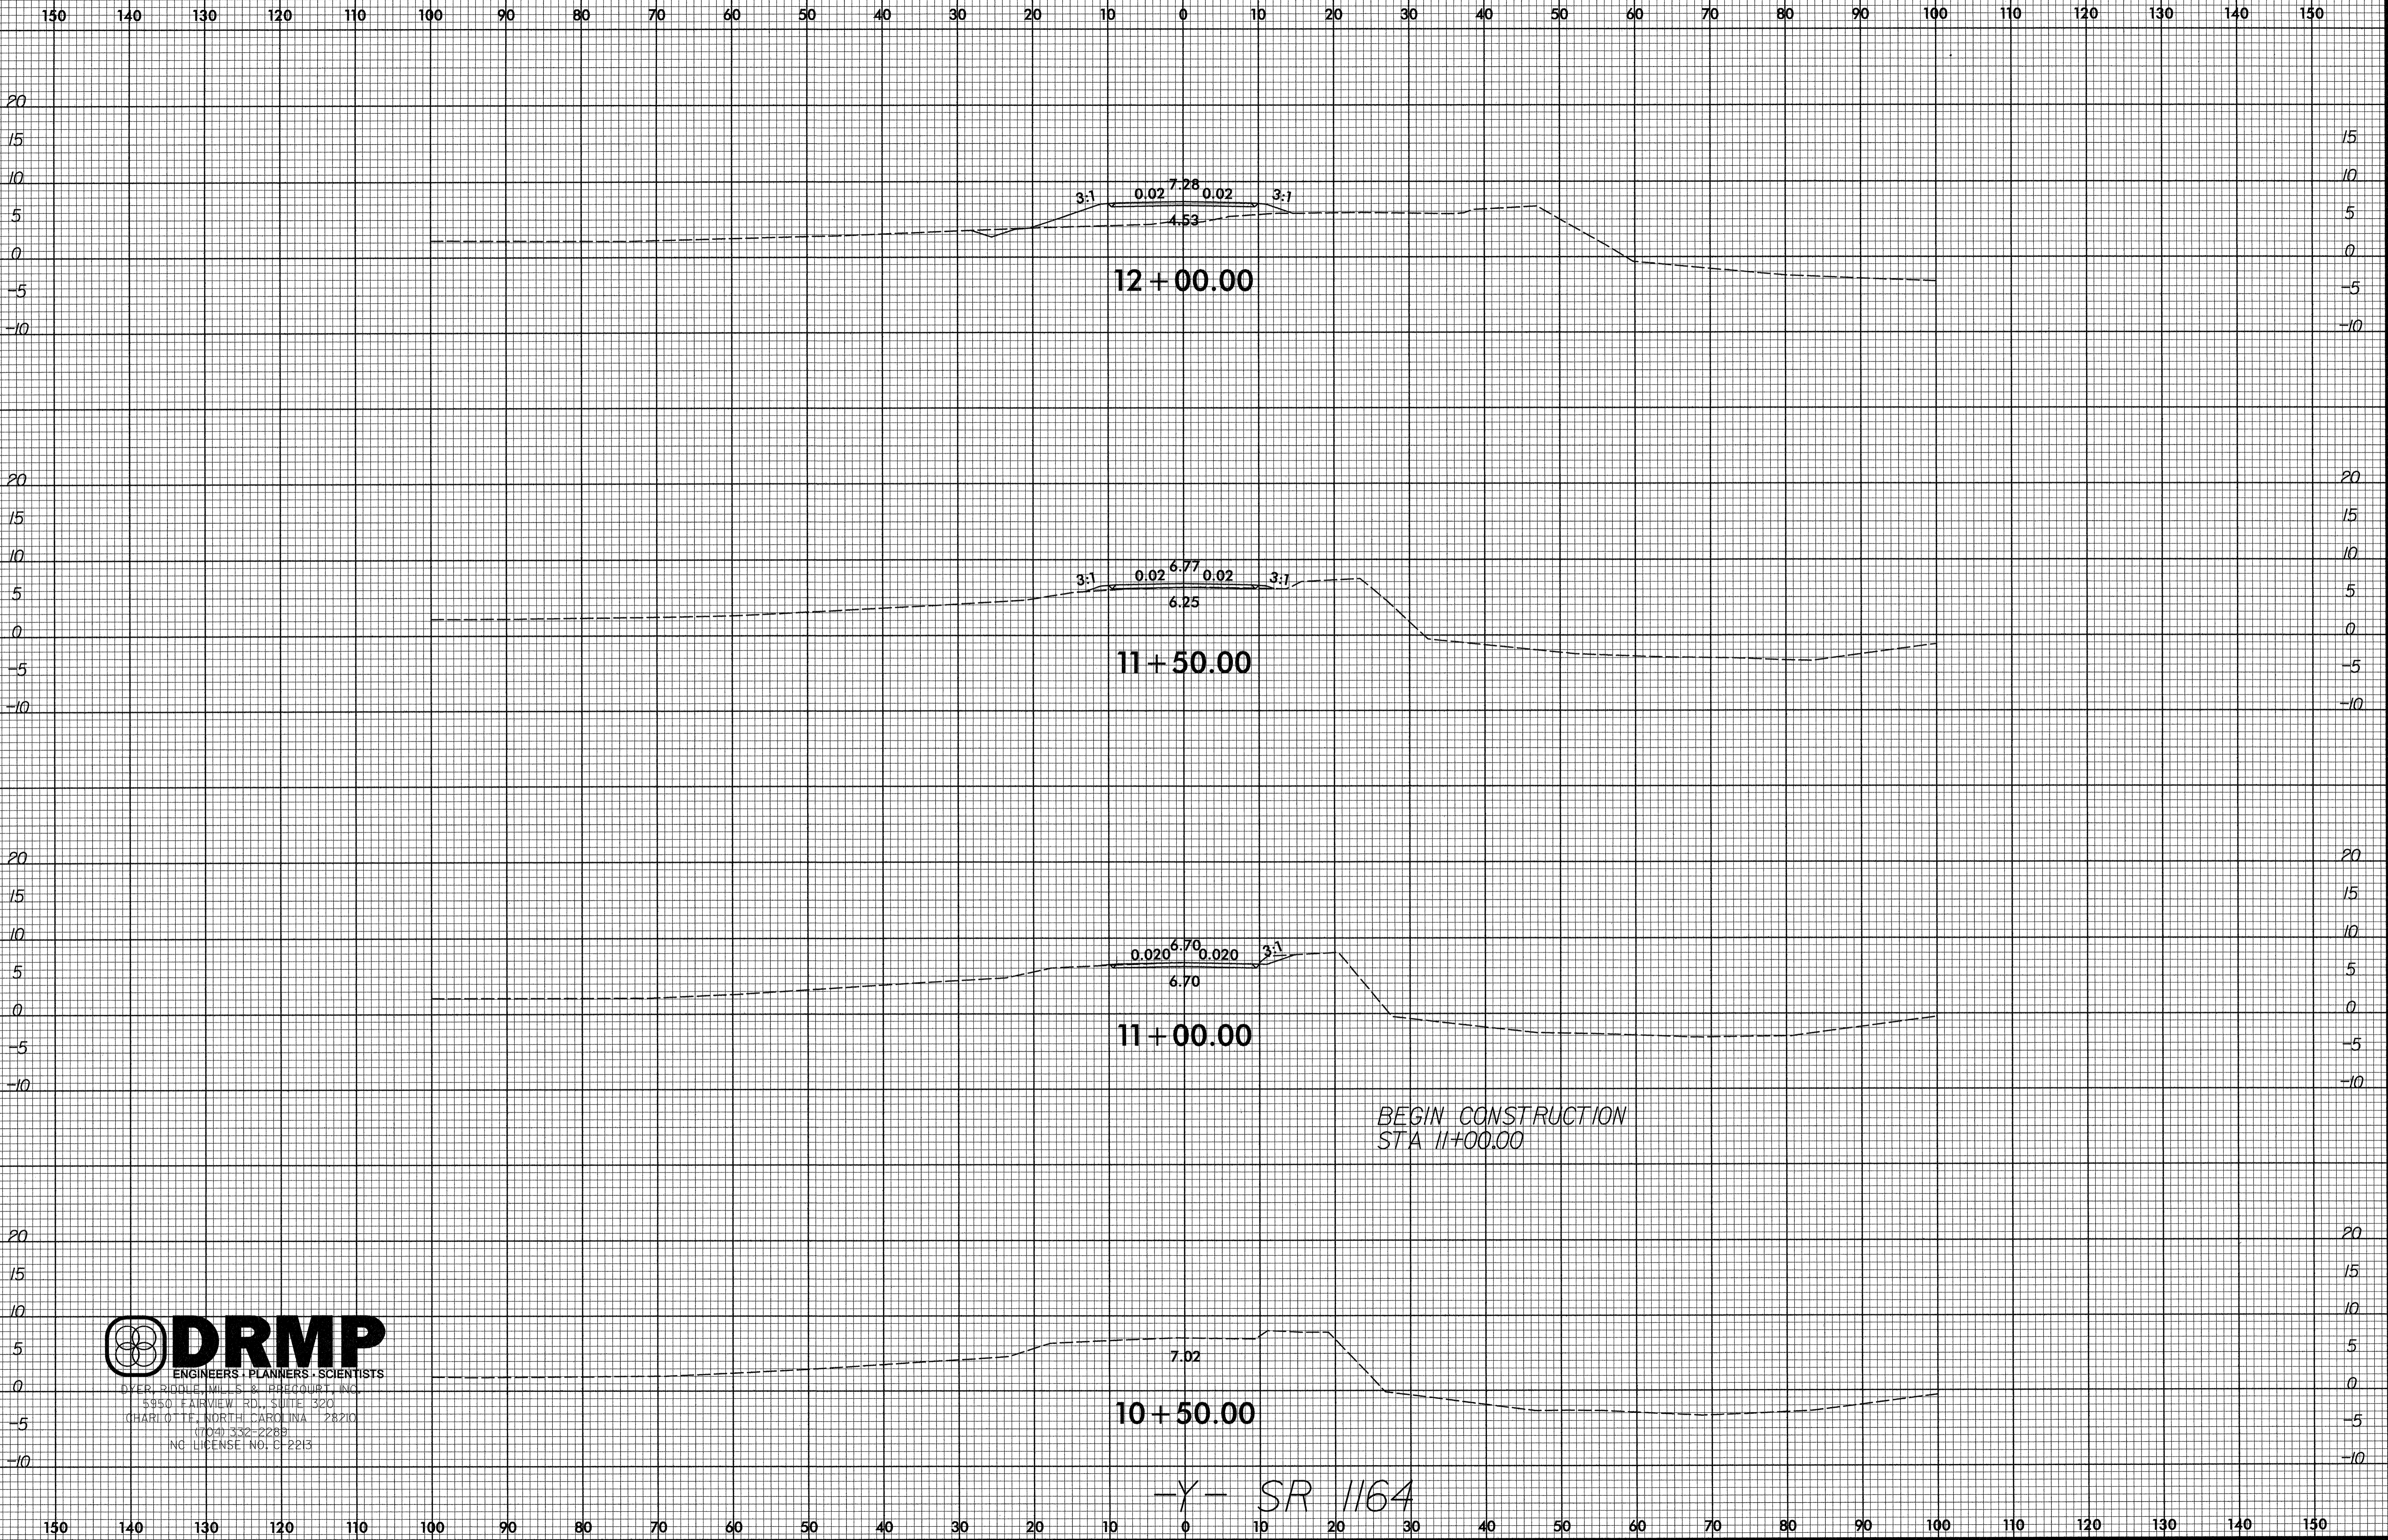

BEGIN CONSTRUCTION
STA 11+00.00

DRMP
ENGINEERS · PLANNERS · SCIENTISTS
OVER, RIDGE, WILES & BOHLCOURT, INC.
5950 FAIRVIEW RD., SUITE 320
CHARLOTTE, NORTH CAROLINA 28210
(704) 332-2288
NC LICENSE NO. C-2213


-Y- SR 1164

10:45:50 AM
7/26/2011

8/23/99
10:46:44 AM
7/26/2011

-Y- SR 1164

0 5 10	PROJ. REFERENCE NO.	SHEET NO.
	B-4551	X-7

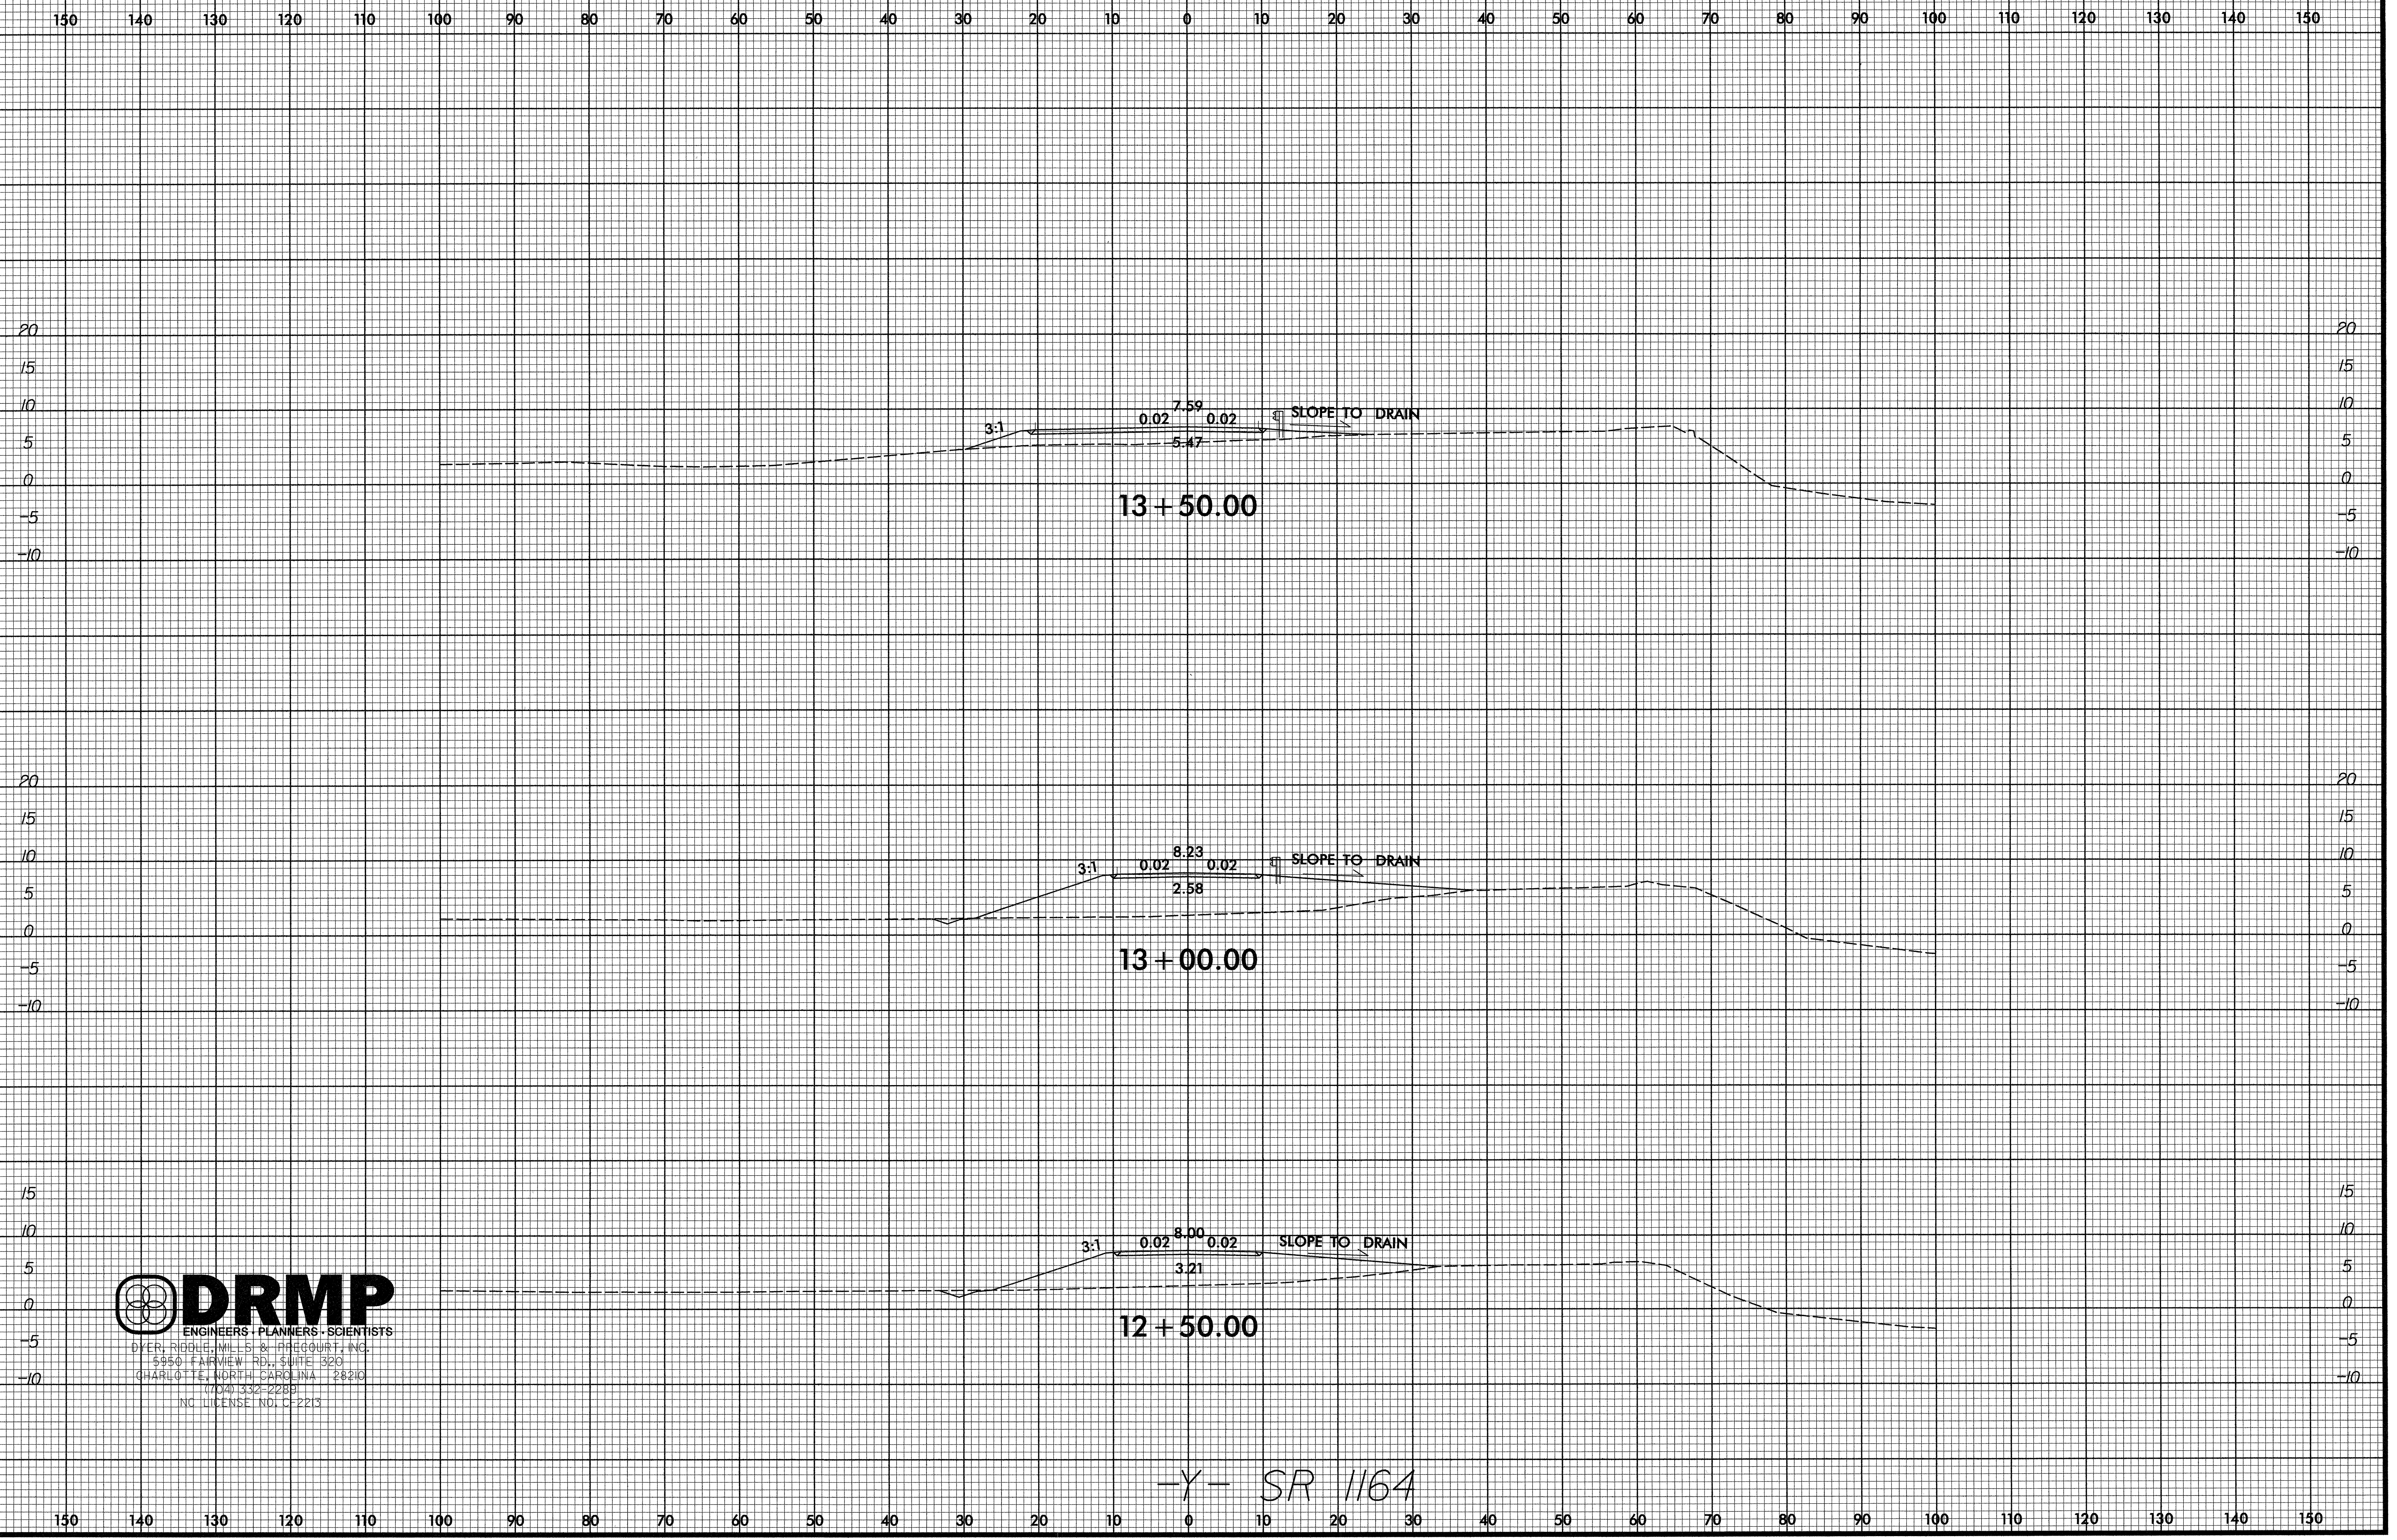

DRMP
ENGINEERS - PLANNERS - SCIENTISTS
DYER, RIDGLE, MILLS & PREGOURET, INC.
5950 FAIRMIEW RD., SUITE 320
CHARLOTTE, NORTH CAROLINA 28210
(704) 332-2289
NC LICENSE NO. CE2213

-Y- SR 1164

8/23/99

-YI- SR 1330

0 5 10

PROJ. REFERENCE NO.
B-4551

SHEET NO.
X-8

150 140 130 120 110 100 90 80 70 60 50 40 30 20 10 0 10 20 30 40 50 60 70 80 90 100 110 120 130 140 150

20 15 10 5 0 -5

25 20 15 10 5 0 -5 -10

25 20 15 10 5 0 -5 -10

20 15 10 5 0 -5 -10

20 15 10 5 0 -5 -10

150 140 130 120 110 100 90 80 70 60 50 40 30 20 10 0 10 20 30 40 50 60 70 80 90 100 110 120 130 140 150

16+00.00

15+50.00

15+00.00

14+50.00

END CONSTRUCTION
STA 15+80.78

6.52

6.72

6.55

5.80

0.020 0.020

0.020 0.020

0.020 0.020


4:1

4:1

6.55

6.42

5.78

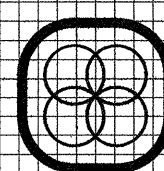

DRMP
ENGINEERS, PLANNERS, SCIENTISTS
DYER, HIDDLE, MILLS & PRECOURT, INC.
5950 FAIRVIEW ROAD, SUITE 320
CHARLOTTE, NORTH CAROLINA 28210
(704) 332-2289
NC LICENSE NO. G-2213

-YI- SR 1330

10/5/2003 AM 7/26/2011