



8/23/99

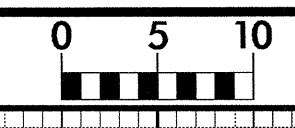


PROJ. REFERENCE NO. B-4553	SHEET NO. X-1
-------------------------------	------------------

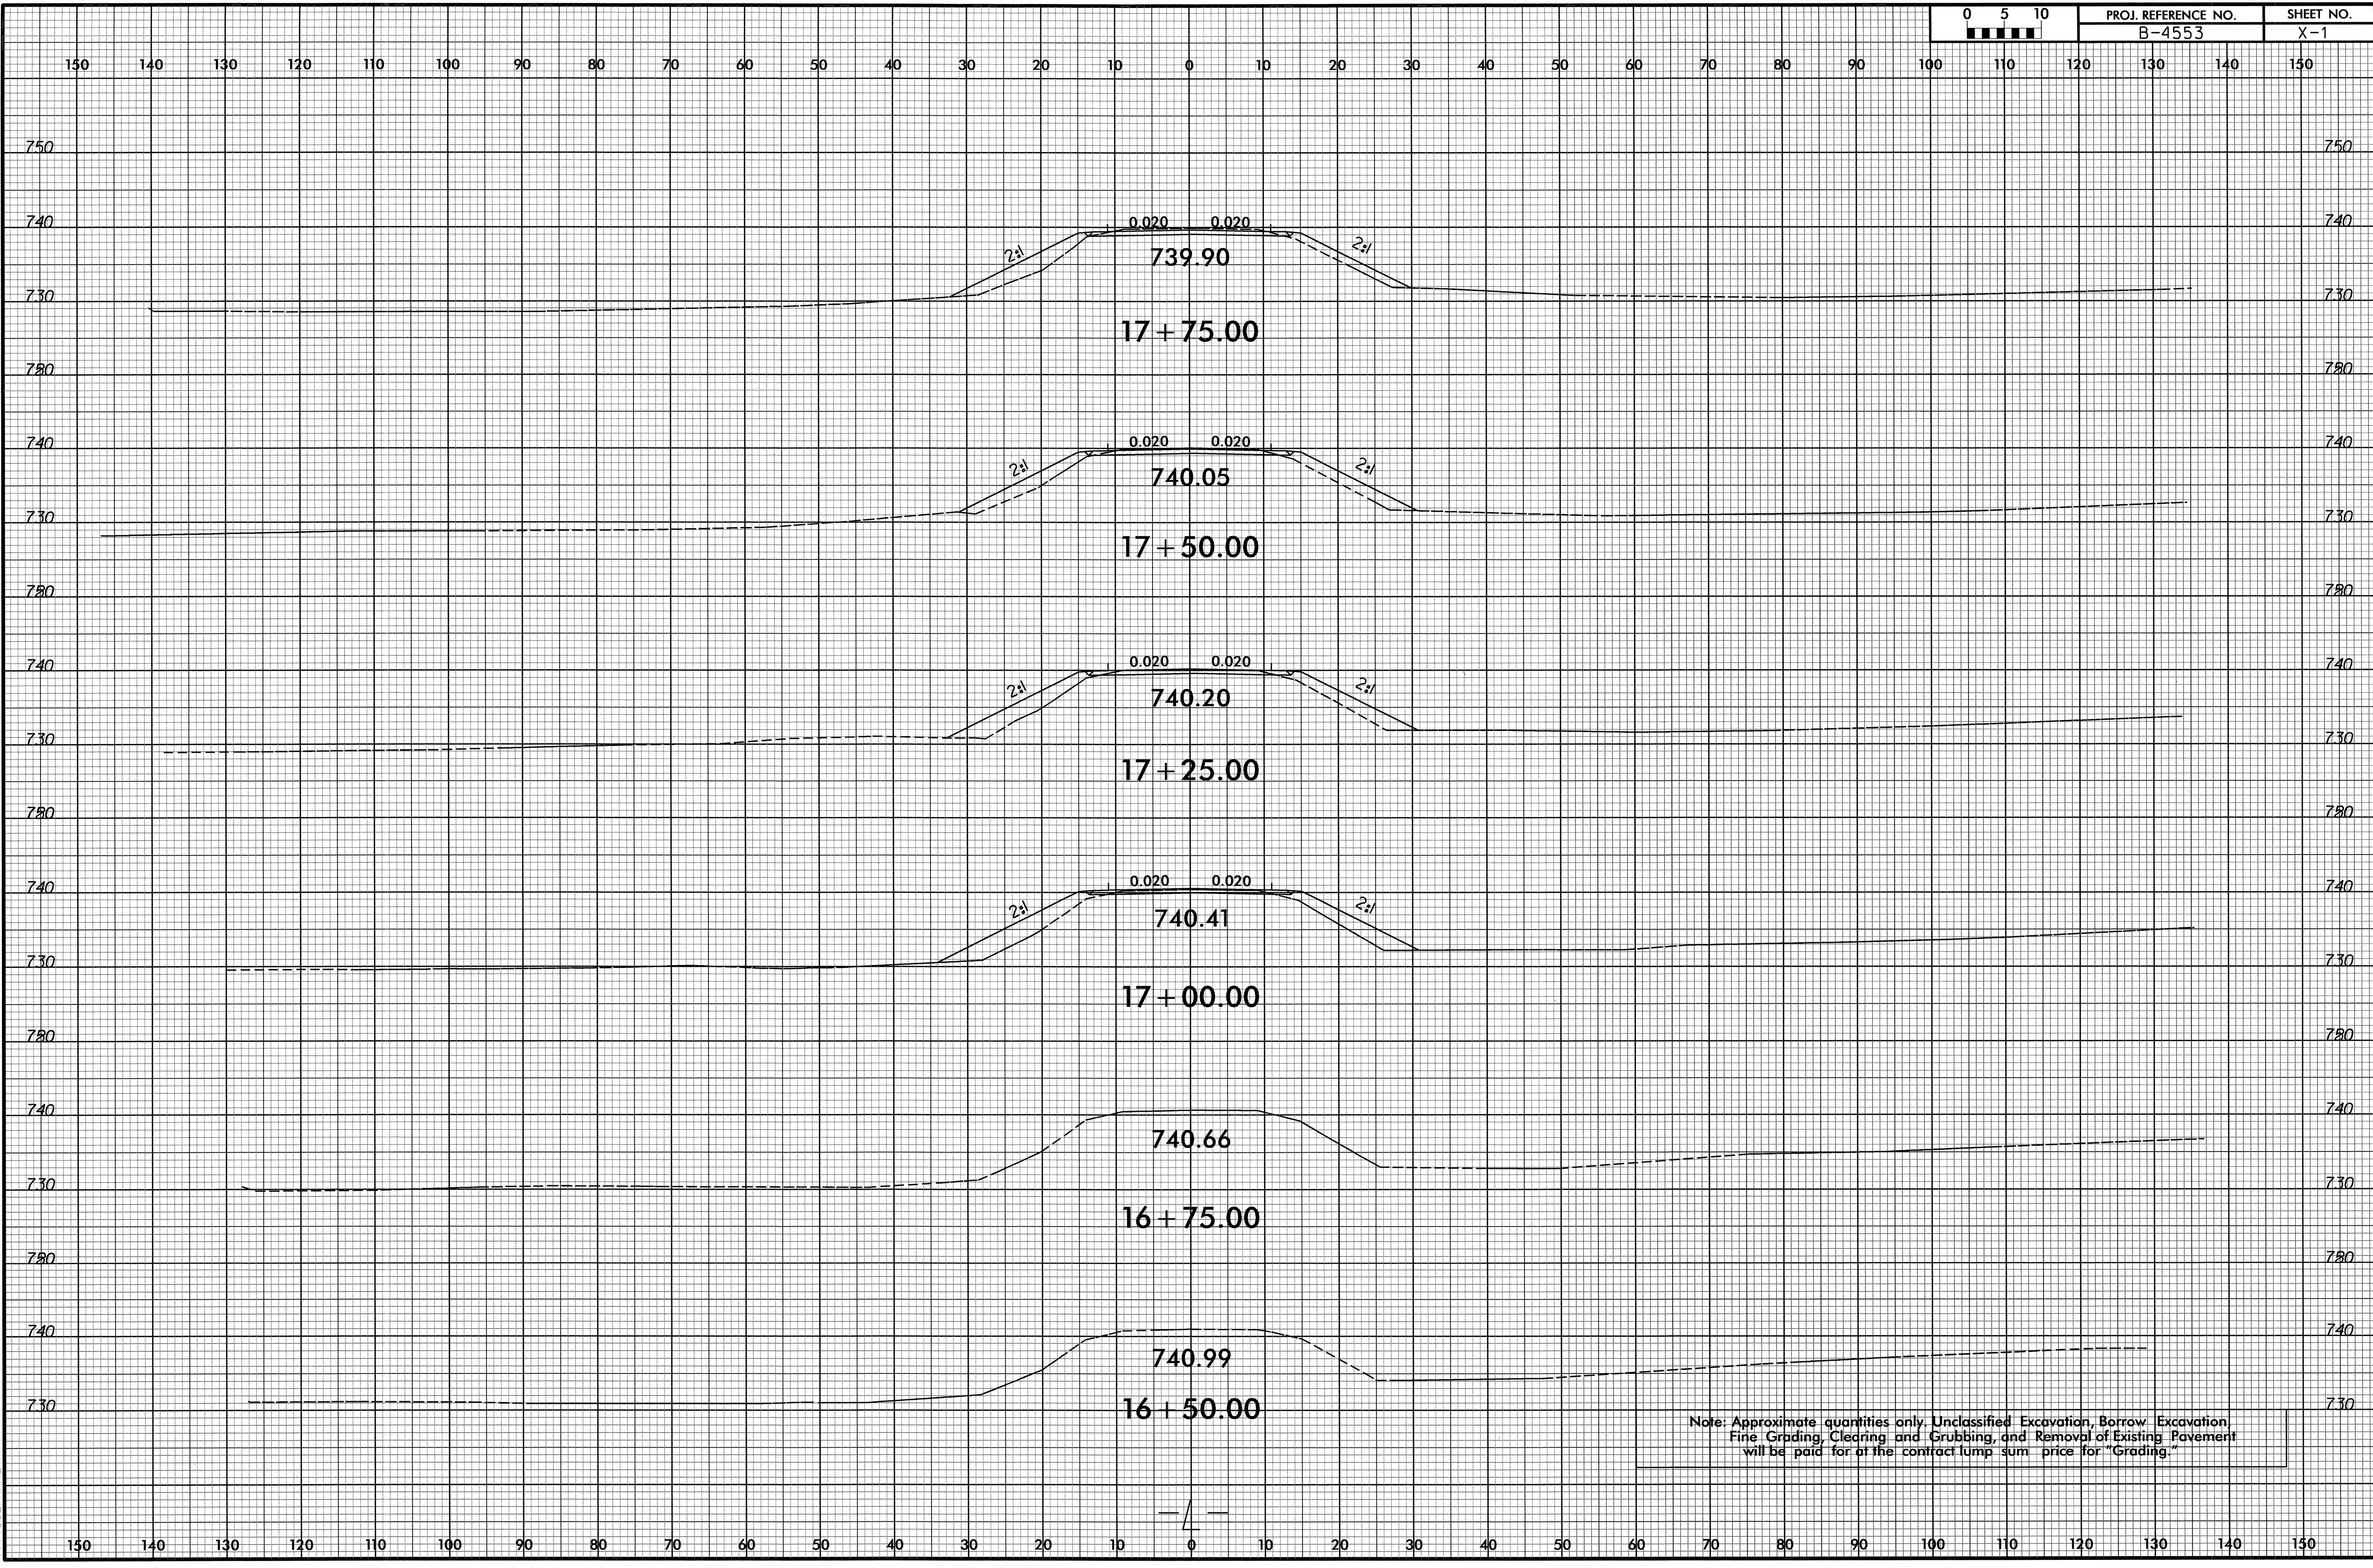


Note: Approximate quantities only. Unclassified Excavation, Borrow, Excavation, Fine Grading, Clearing and Grubbing, and Removal of Existing Pavement will be paid for at the contract lump sum price for "Grading."


07-NOV-2011 13:45
 P:\Roadway\YSC-B-4553.Rdy_xpl.dgn
 \$\$\$USERNAME\$\$\$

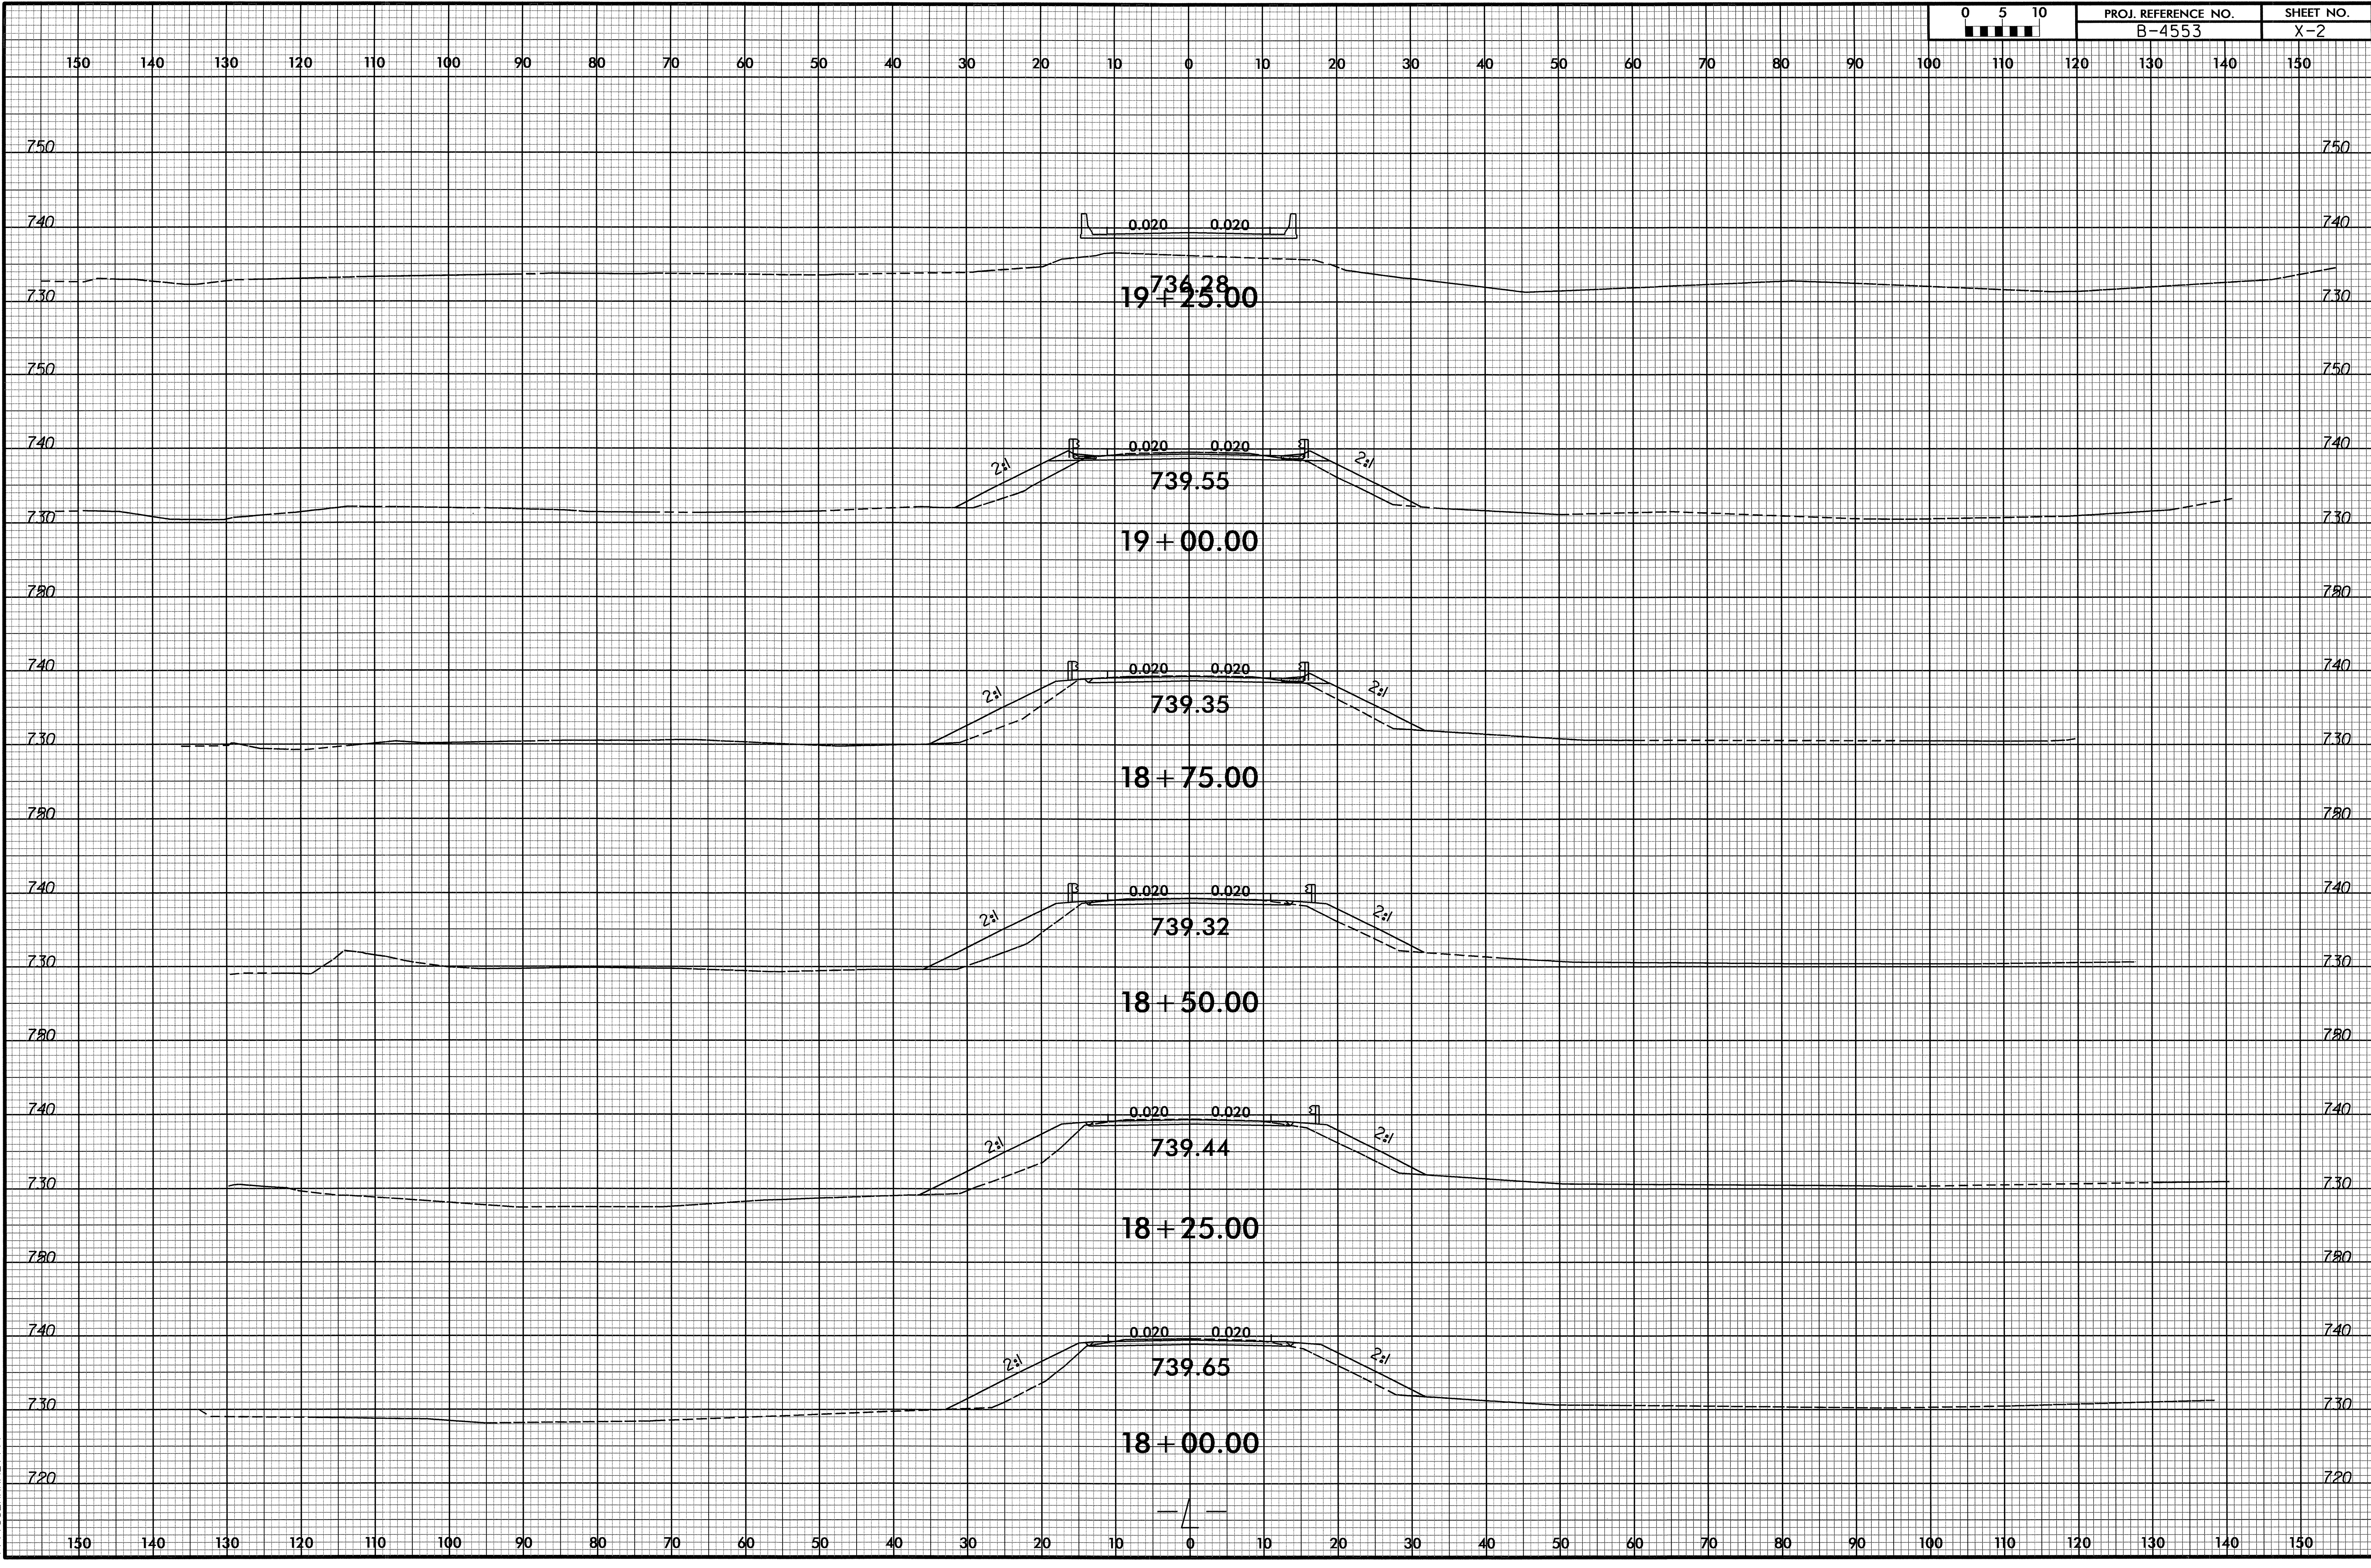

8/23/99

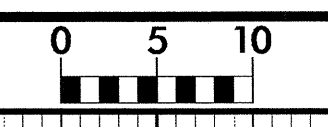

PROJ. REFERENCE NO.	SHEET NO.
B-4553	X-3

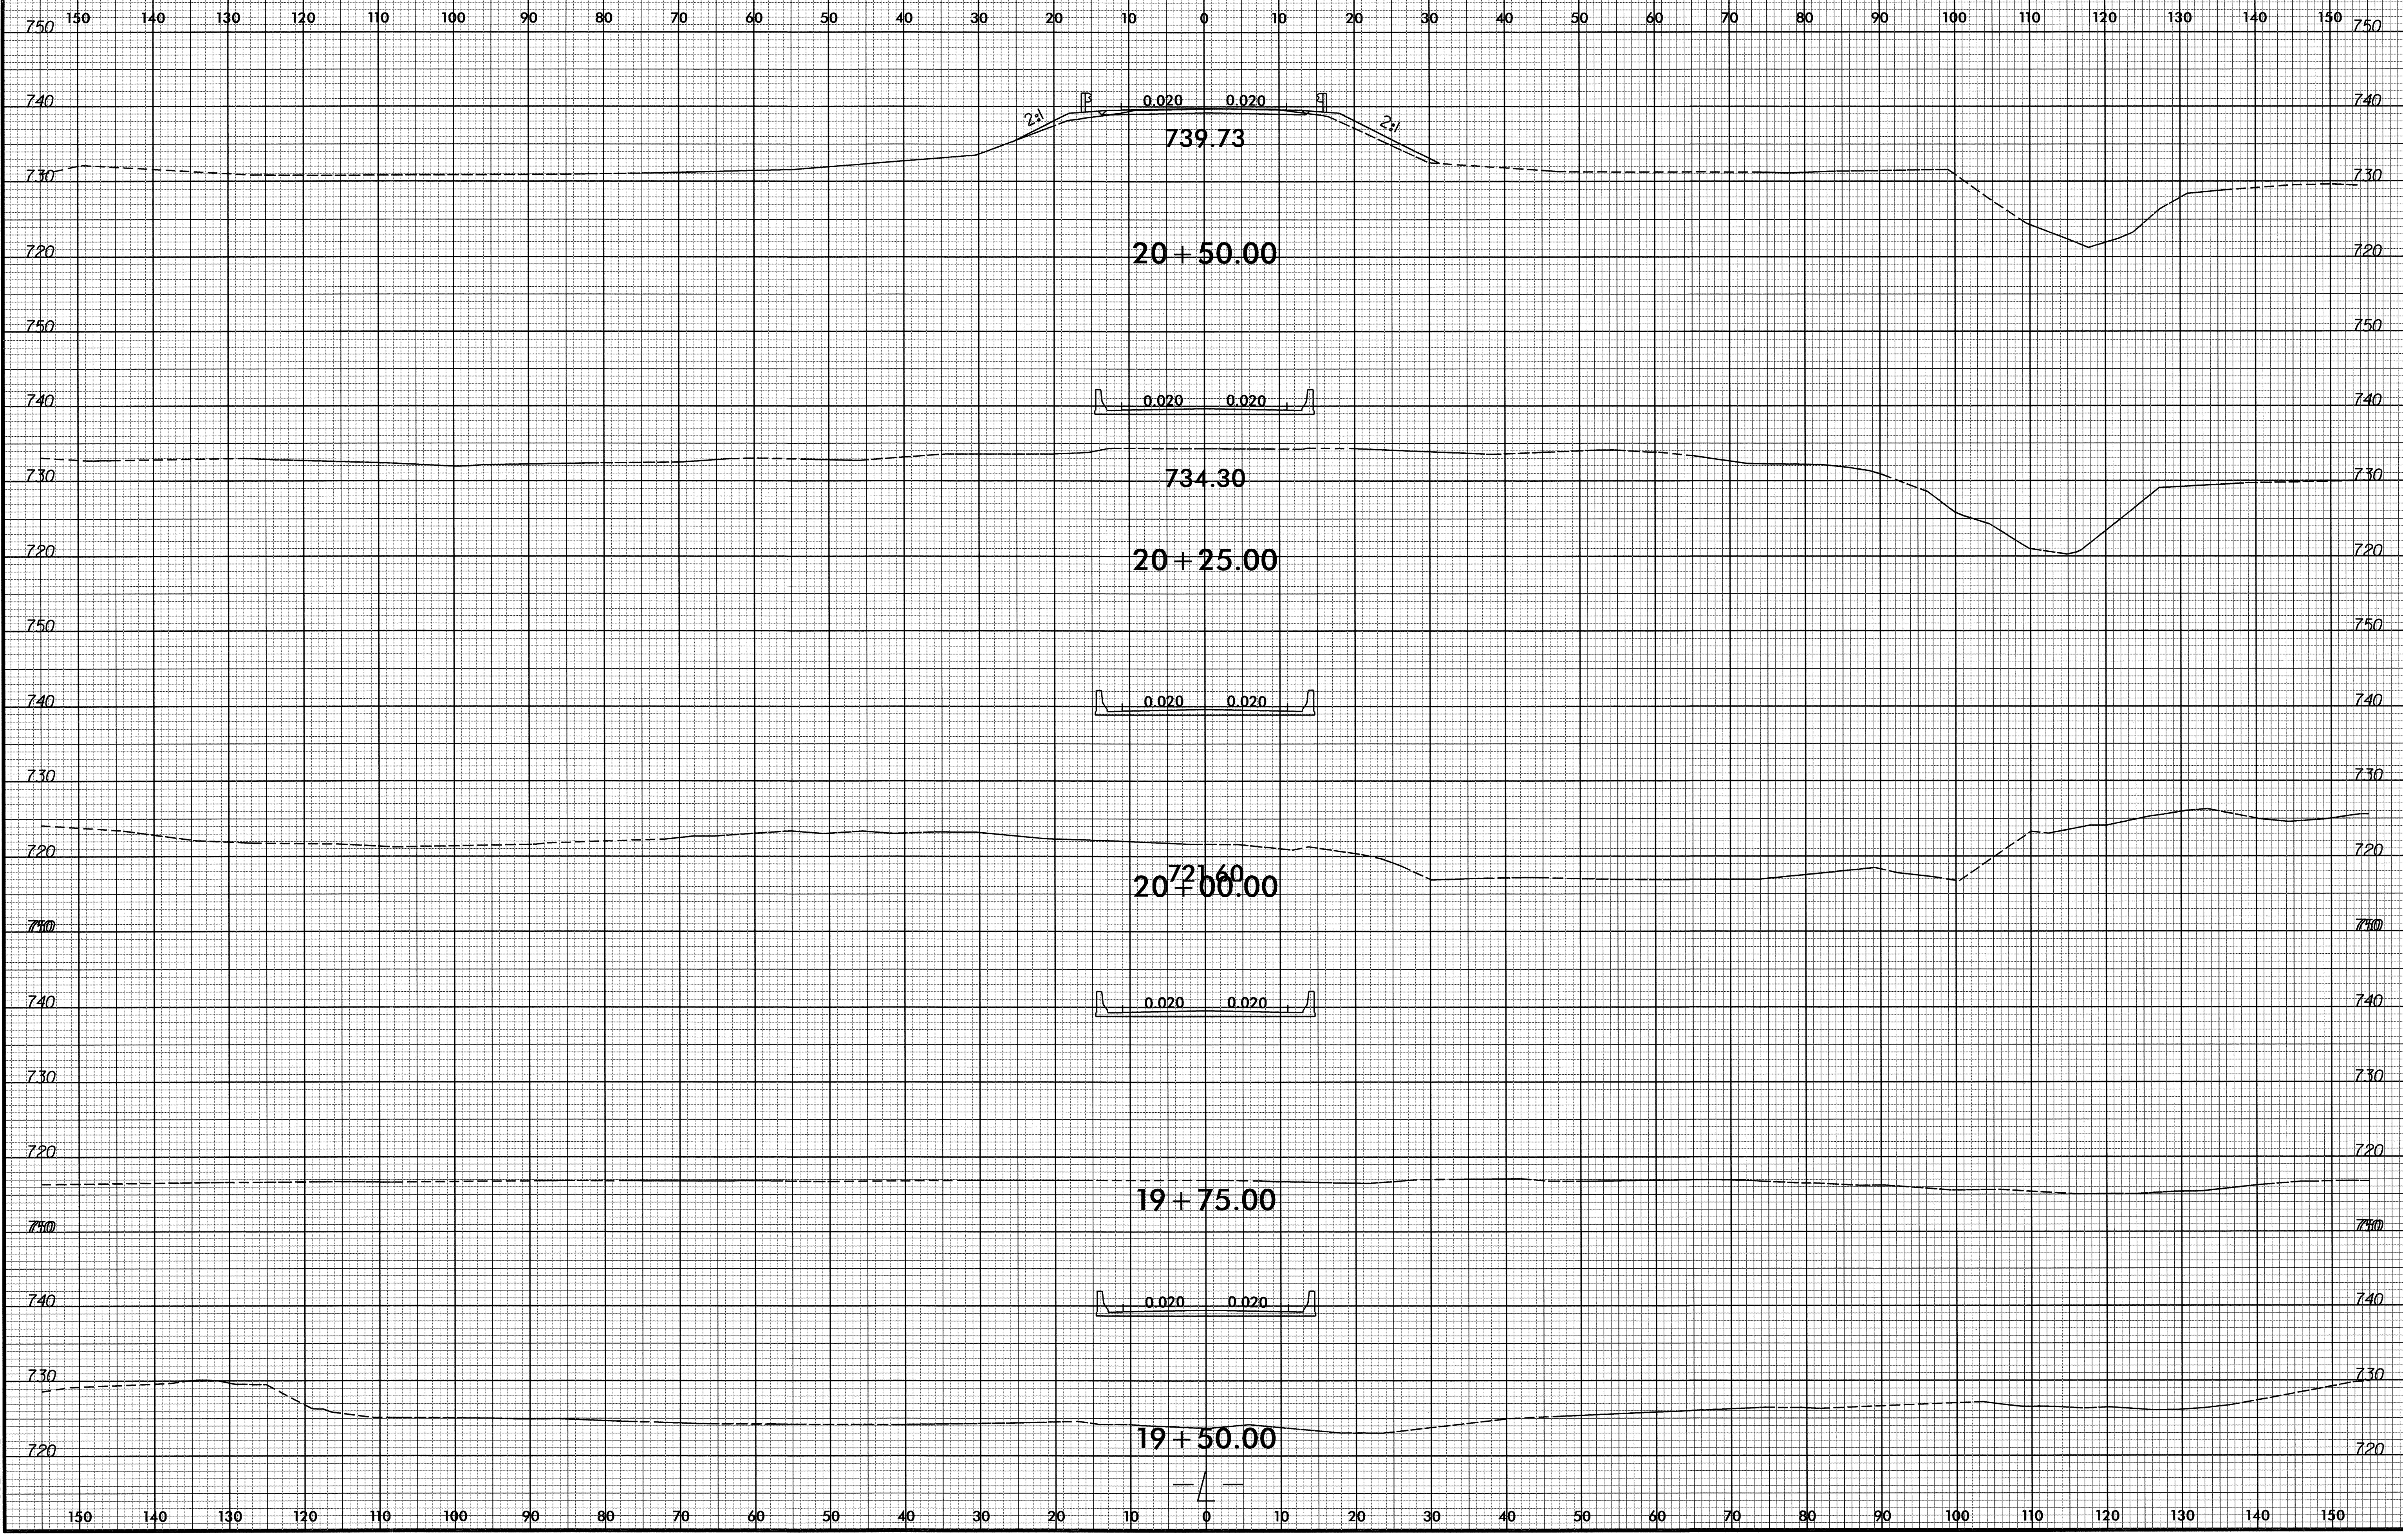


07-NOV-2011 13:45
 P:\Roadwork\1353-B-4553.Rdw -rp.L.L.dgn
 \$\$\$USERNAME\$\$\$

8/23/99



PROJ. REFERENCE NO. B-4553	SHEET NO. X-4
-------------------------------	------------------

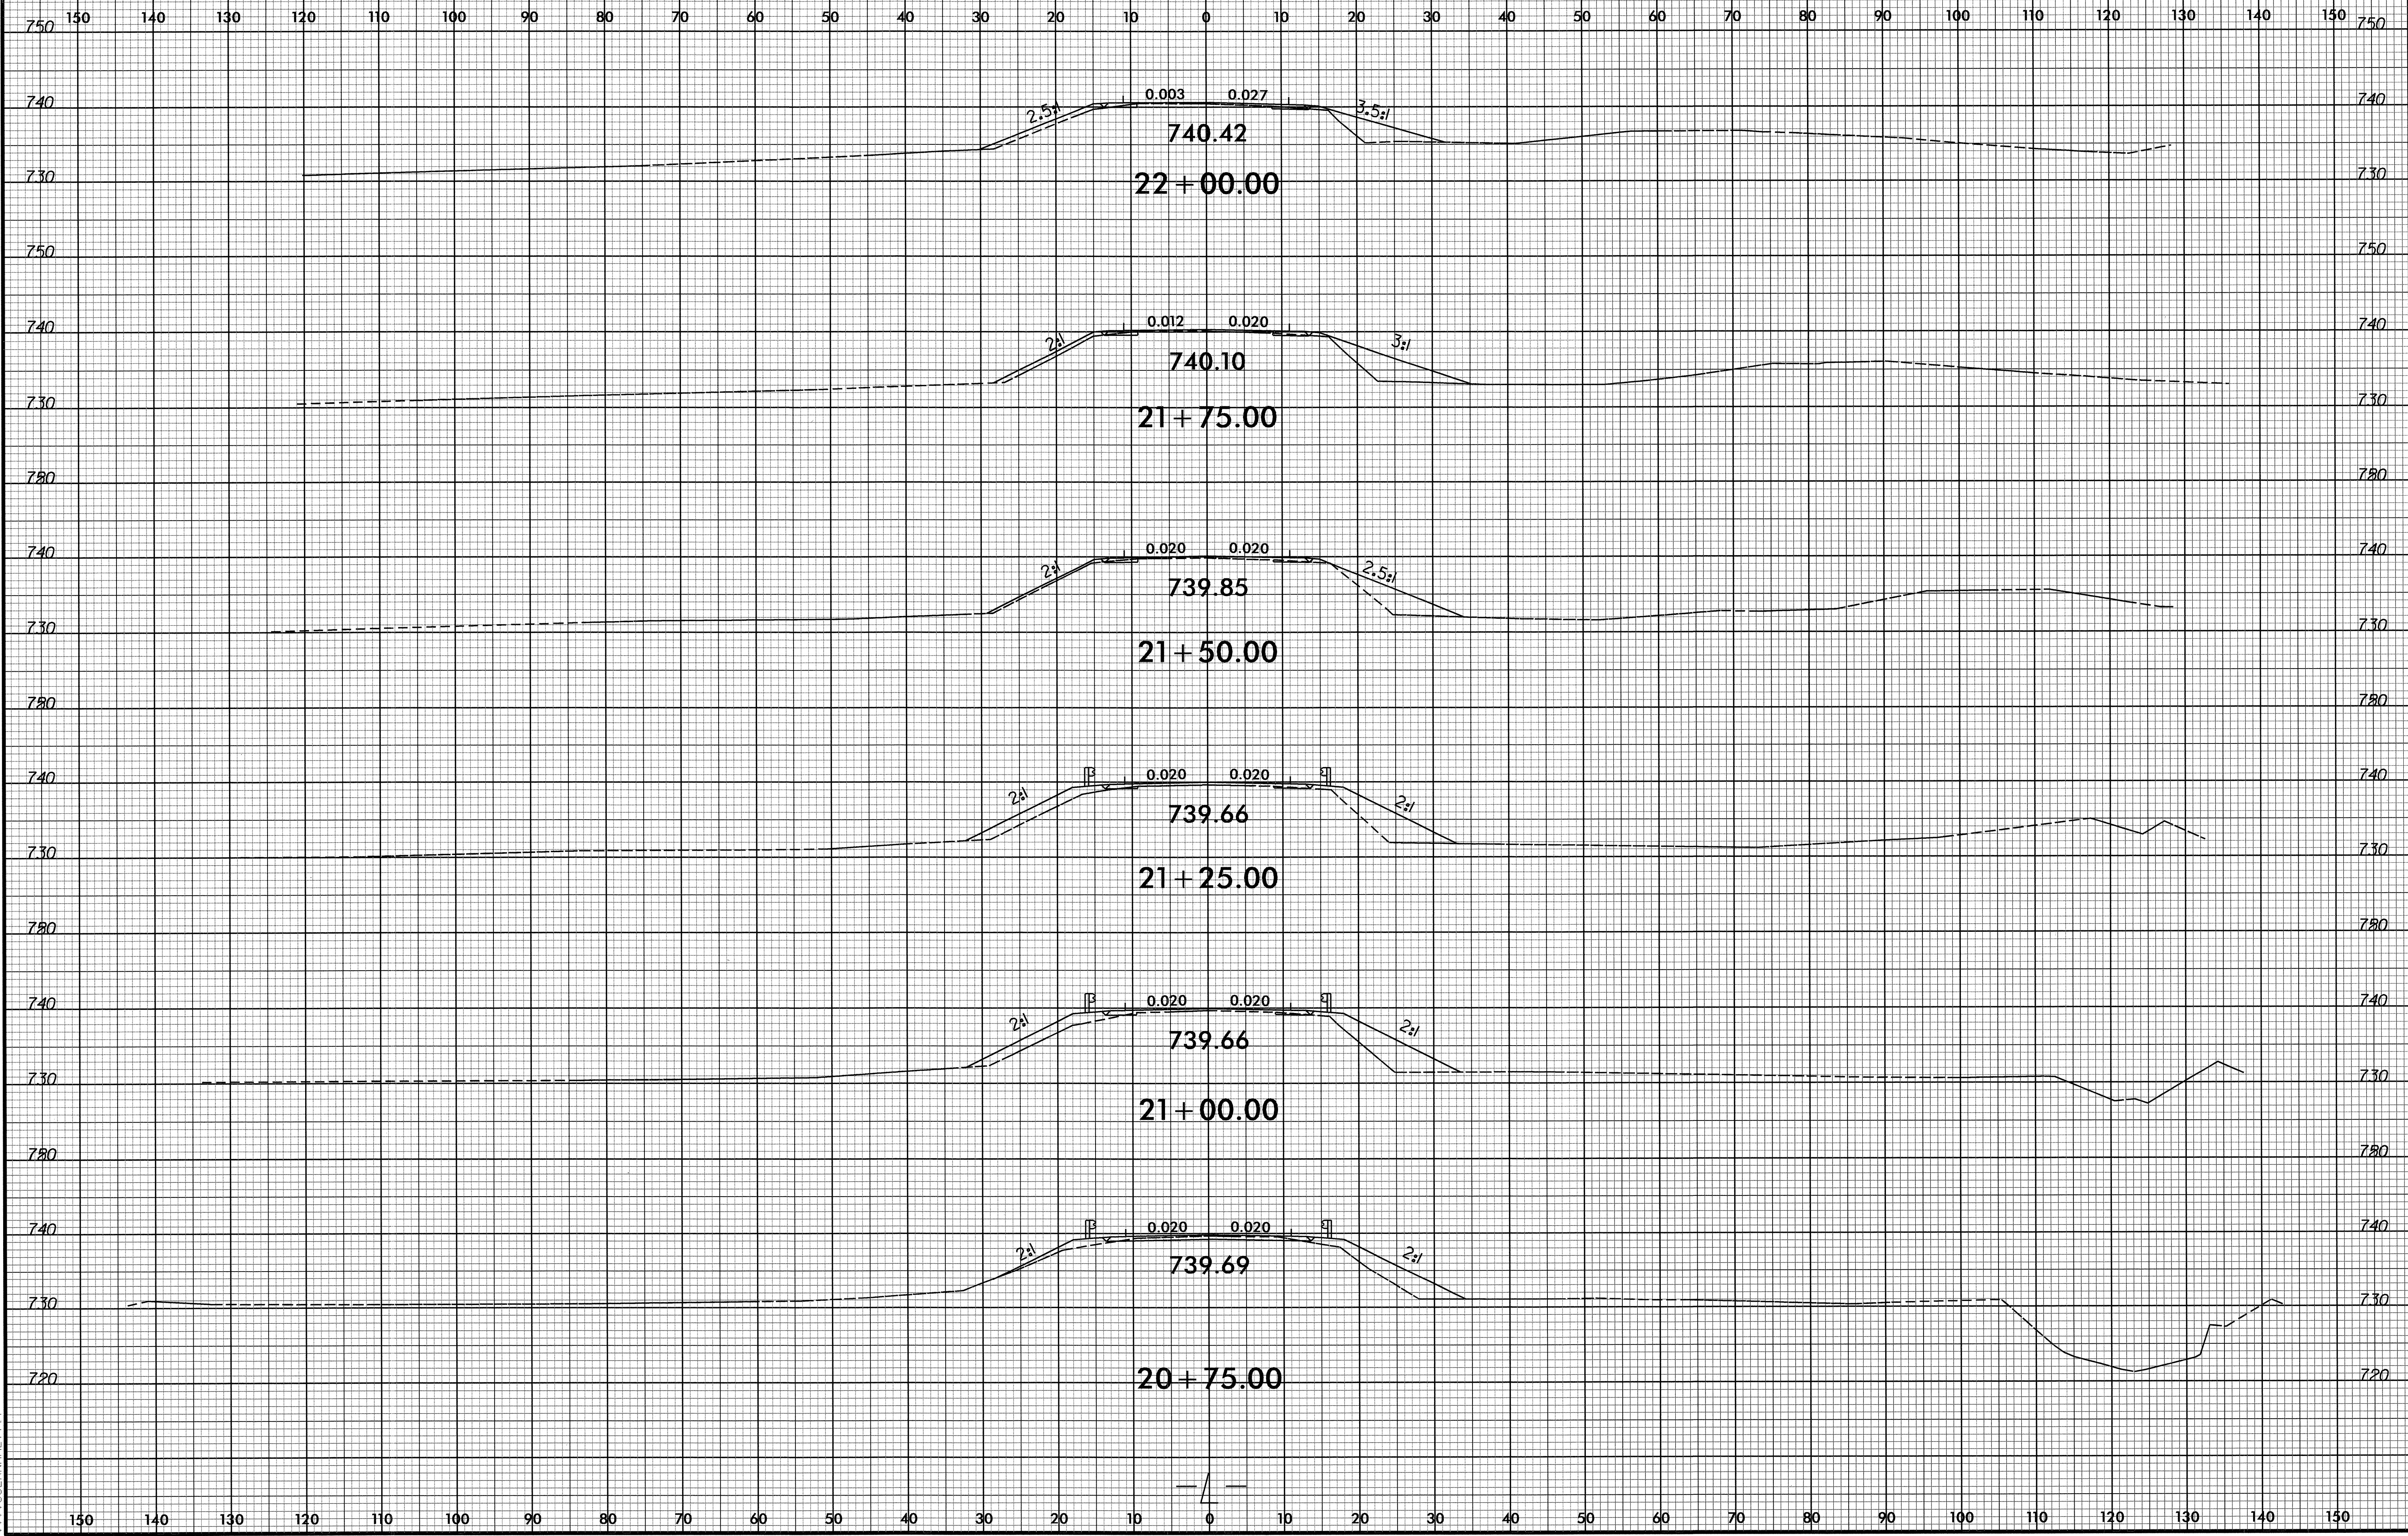

07-NOV-2011 13:45
 R:\Roadwork\XST\B-4553.Rdy-1.L.dgn
 \$\$\$USERNAME\$\$\$


150 140 130 120 110 100 90 80 70 60 50 40 30 20 10 0 10 20 30 40 50 60 70 80 90 100 110 120 130 140 150

8/23/99



PROJ. REFERENCE NO.
B-4553

SHEET NO.
X-5

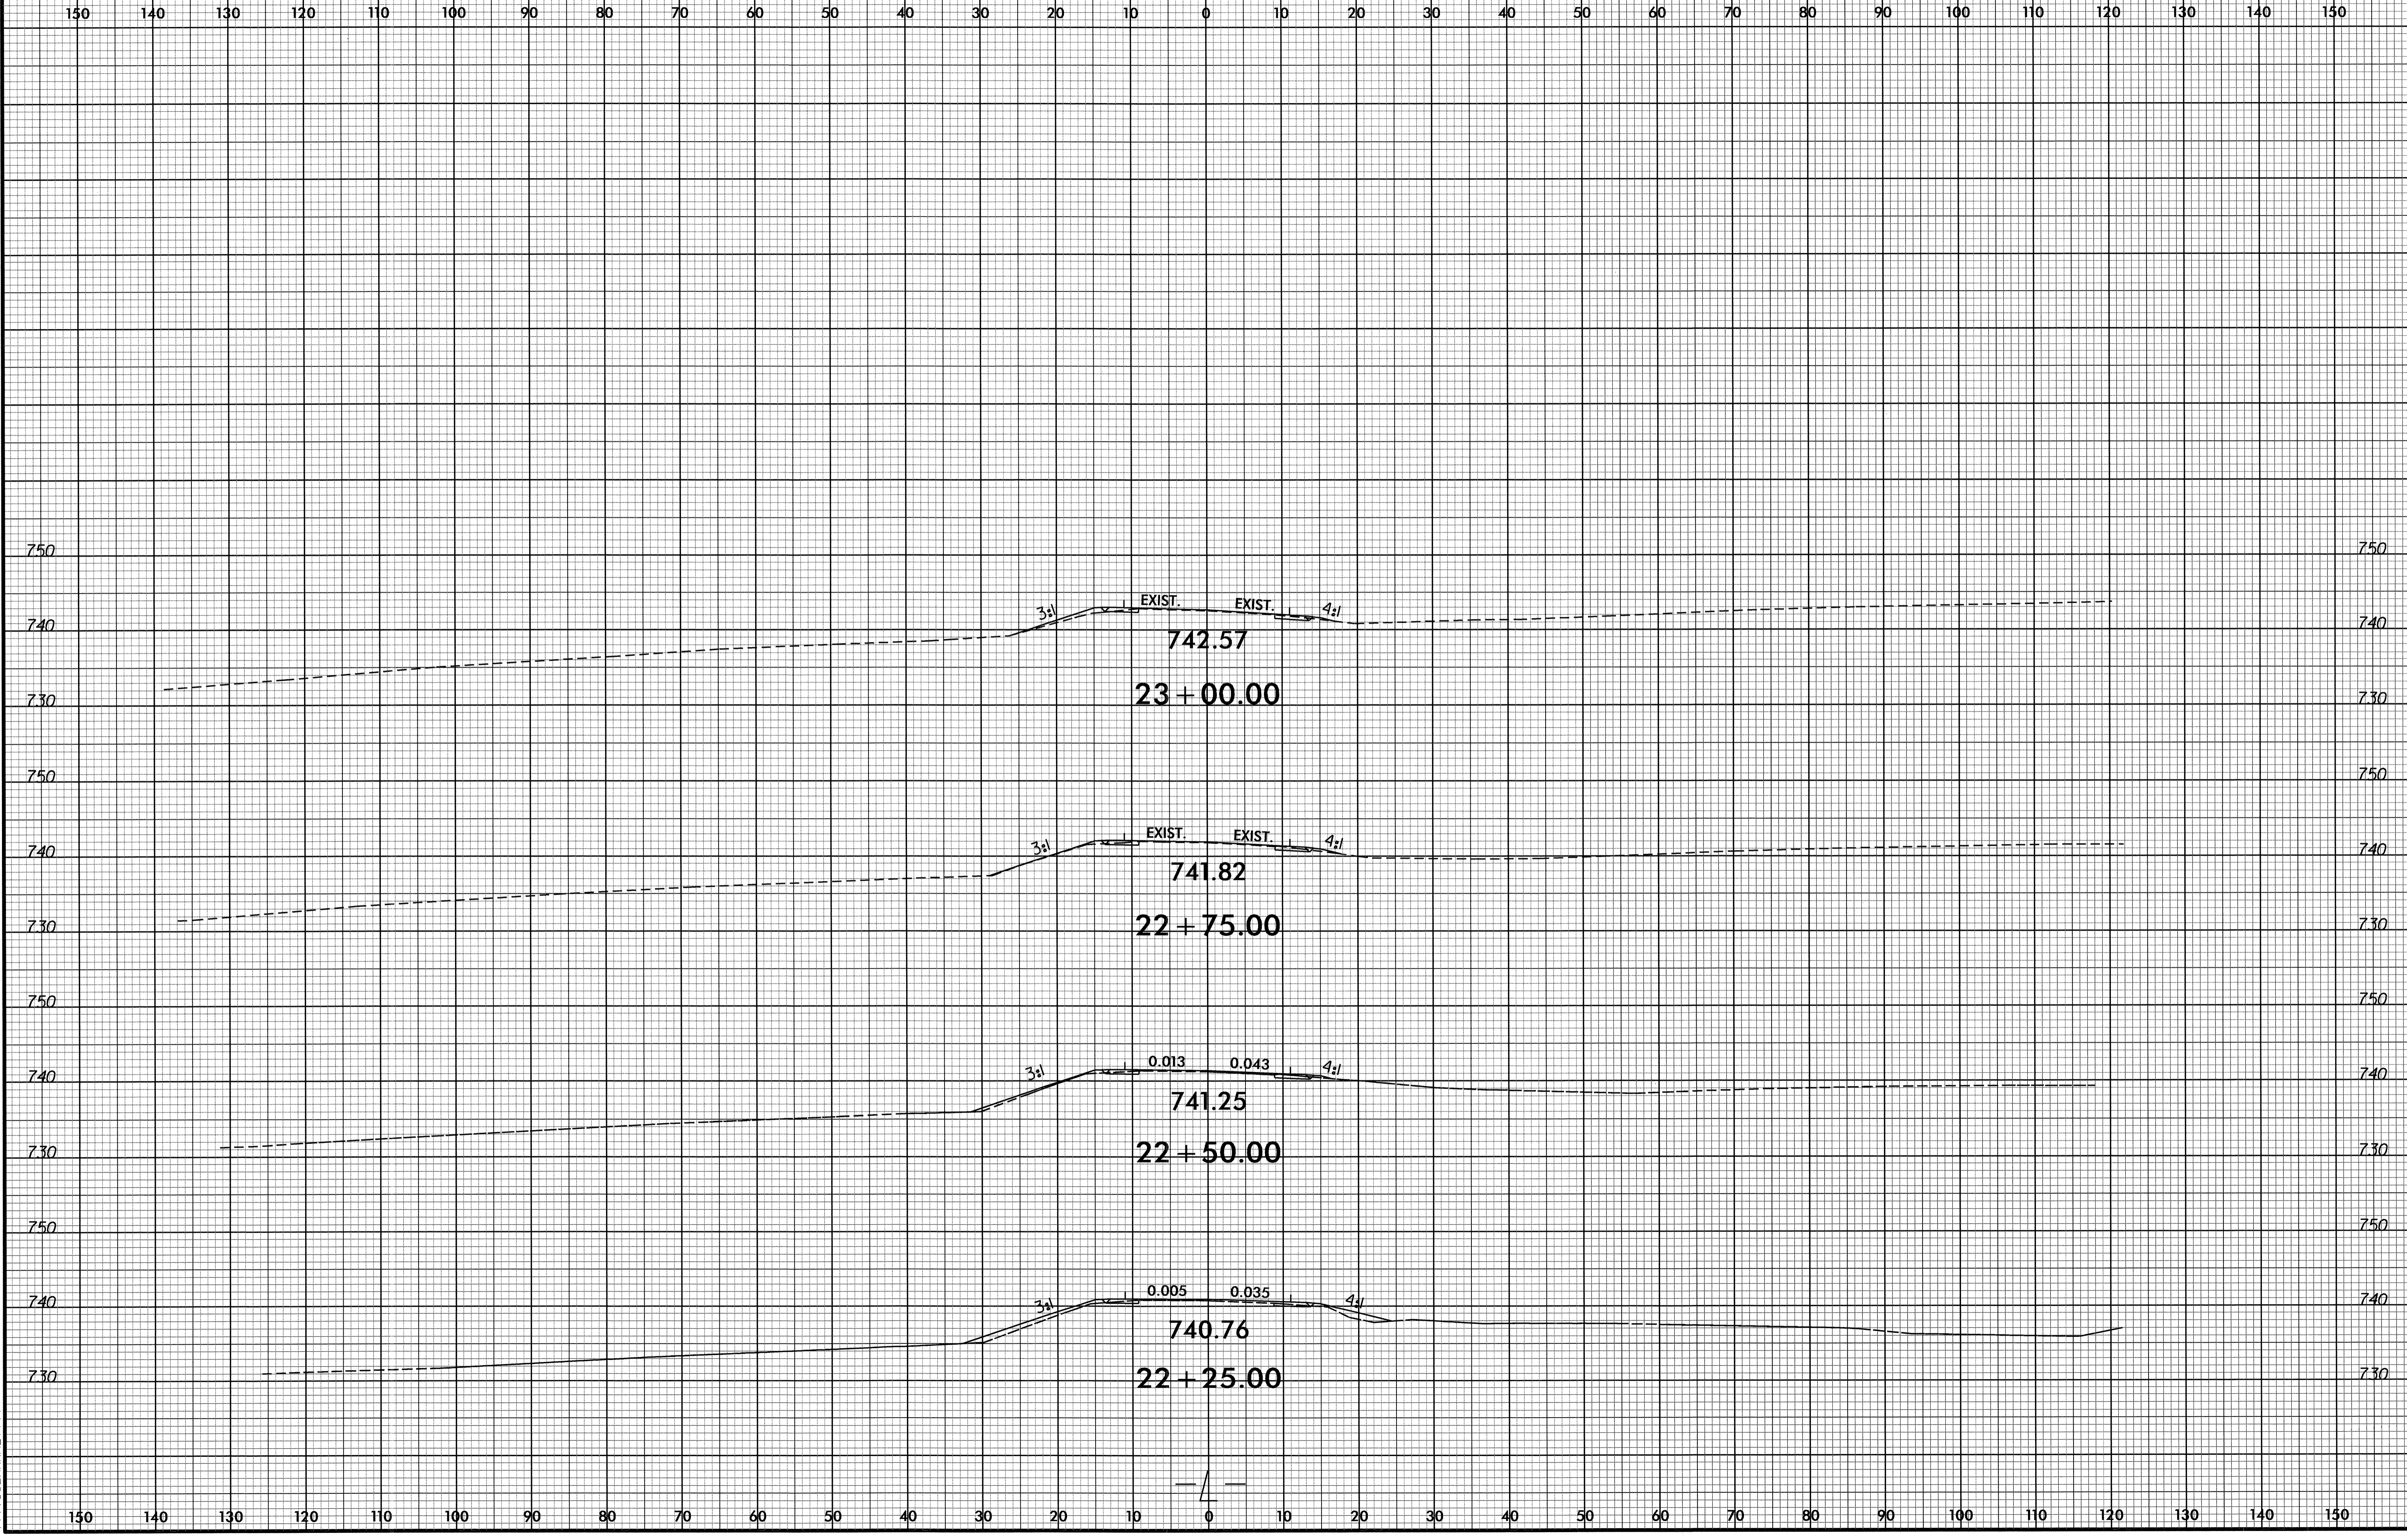

07-NOV-2011 13:45
RA:\p000001\50-B-4553_Pdu-1p1.L.dgn
\$\$\$\$\$USERNAME\$\$\$\$\$