


09/08/99

CONTRACT No.: C202781 TIP PROJECT: NO.: B-4851

See Sheet 1-A For Index of Sheets

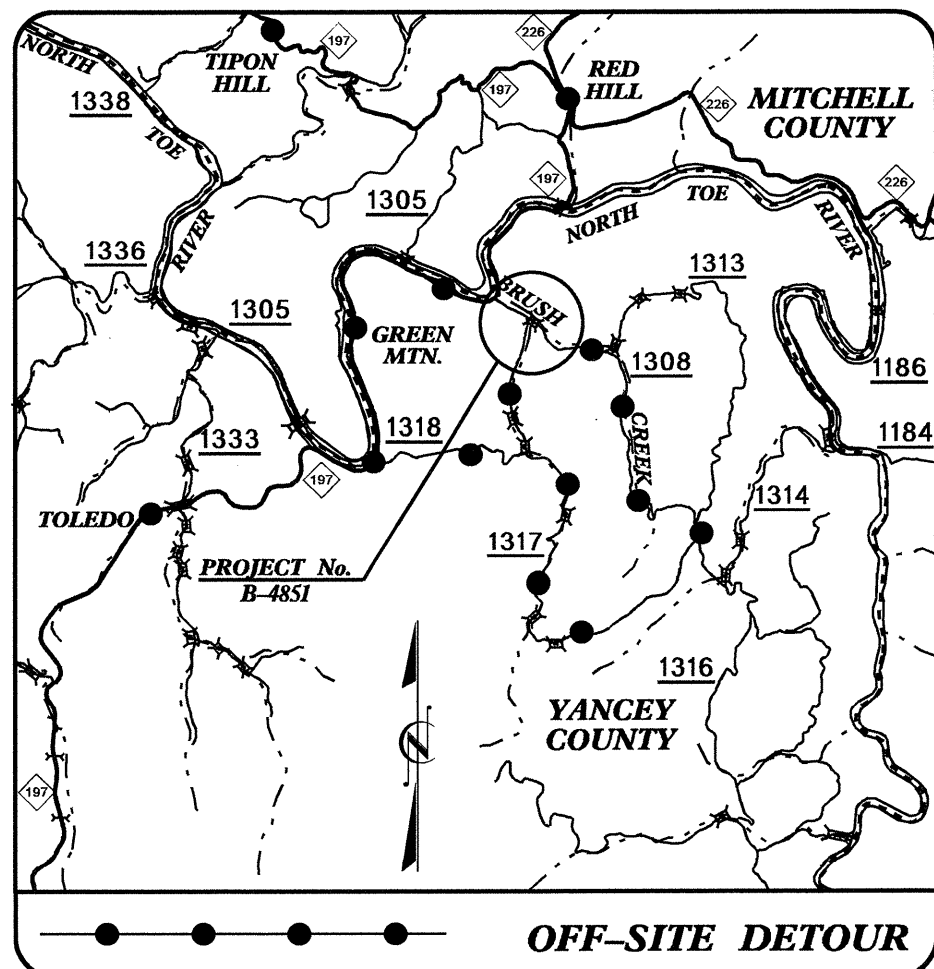

VICINITY MAP


STATE OF NORTH CAROLINA
DIVISION OF HIGHWAYS

**UTILITIES BY OTHERS PLANS
YANCEY COUNTY**


**LOCATION: REPLACE BRIDGE NO. 31 OVER BRUSH CREEK
ON SR 1308 (DOUBLE ISLAND ROAD)**

TYPE OF WORK: POWER AND TELEPHONE LINES RELOCATION


T.I.P. NO.	SHEET NO.
B-4851	UO-1

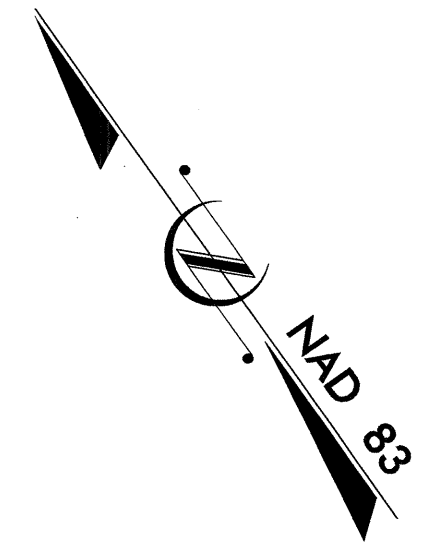

BEGIN PROJECT B-4851
-L- POT Sta. 20+50.00

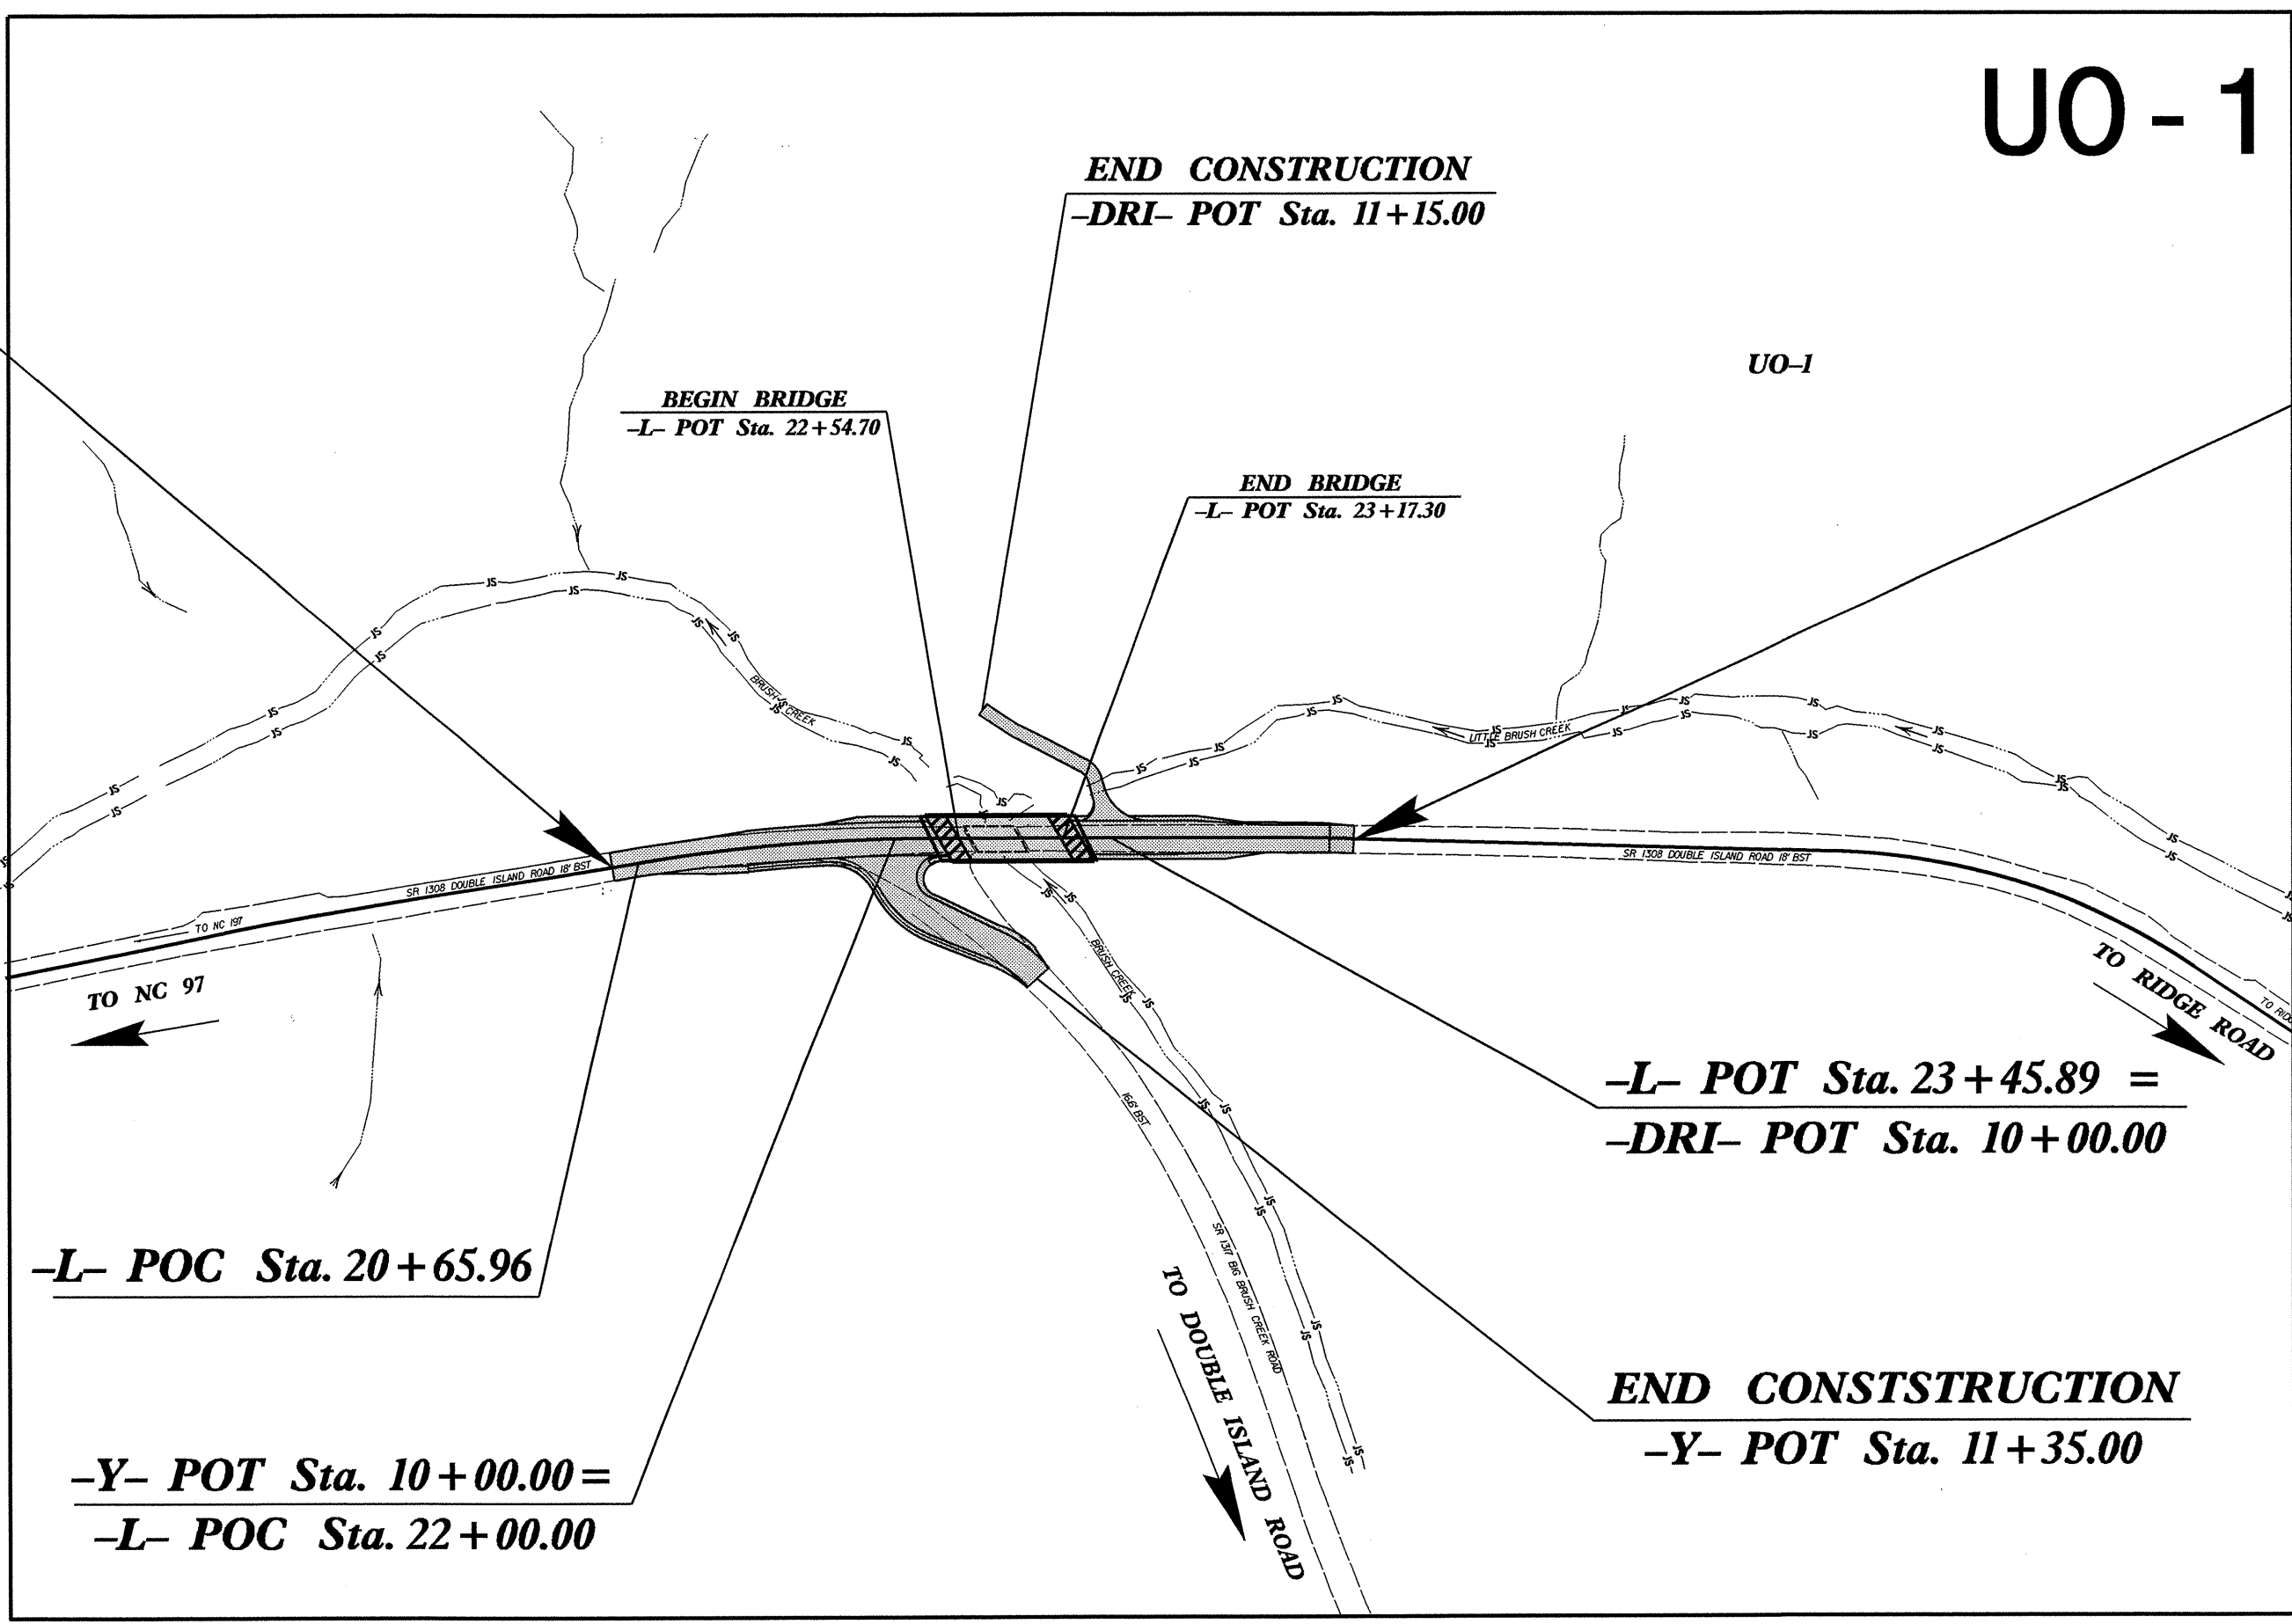


END PROJECT B-4851
-L- PT Sta. 24+89.06

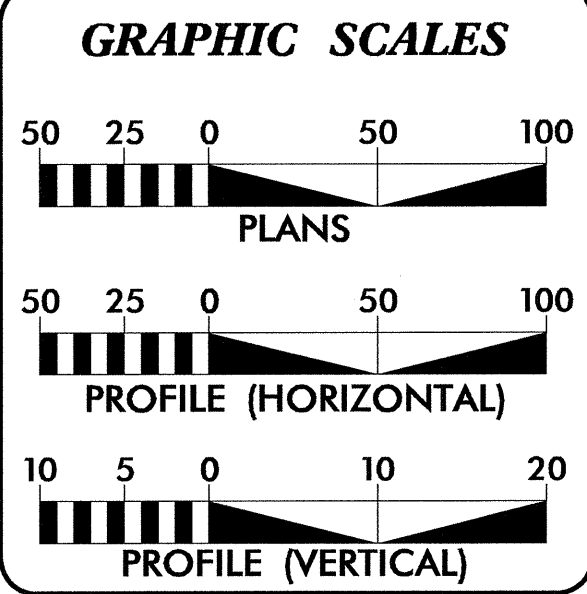

INDEX OF SHEETS	
SHEET NO.	DESCRIPTION
UO-1	TITLE SHEET
UO-2 THRU	UTILITY BY OTHERS PLAN SHEET

UTILITY OWNERS ON PROJECT
(1) FRENCH BROAD EMC
(2) FRONTIER COMMUNICATIONS

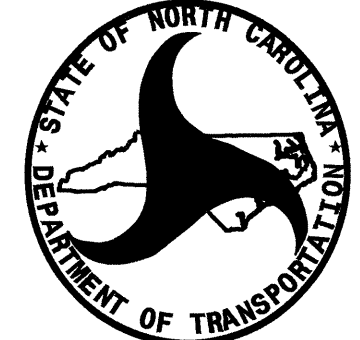

PREPARED IN THE OFFICE OF:
**DIVISION OF HIGHWAYS
UTILITIES ENGINEERING
SECTION**

1591 MAIL SERVICES CENTER
RALEIGH NC 27699-1591
PHONE (919) 707-6690
FAX (919) 250-4151

Roger Worthington, P.E. UTILITIES SECTION ENGINEER
Carl Barclay, P.E. UTILITIES SQUAD LEADER PROJECT ENGINEER
Ali Kouchehi, P.E. UTILITIES PROJECT DESIGNER

15-NOV-2011 09:37
P:\UtilityFiles\Yrdy\Proj\B-4851\rdy_tsh.dgn
USER:RDY

