


STATE OF NORTH CAROLINA
DIVISION OF HIGHWAYS



CROSS SECTION INDEX OF SHEETS		
	CROSS-SECTION SUMMARY	X-B
-L-	10+00.00 TO 16+85.00	X-1 THRU X-6
-DR1-	10+80.00 TO 11+63.75	X-7 THRU X-9

8/23/99

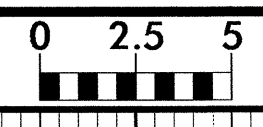

PROJ. REFERENCE NO.
B-3819

SHEET NO.
X-1

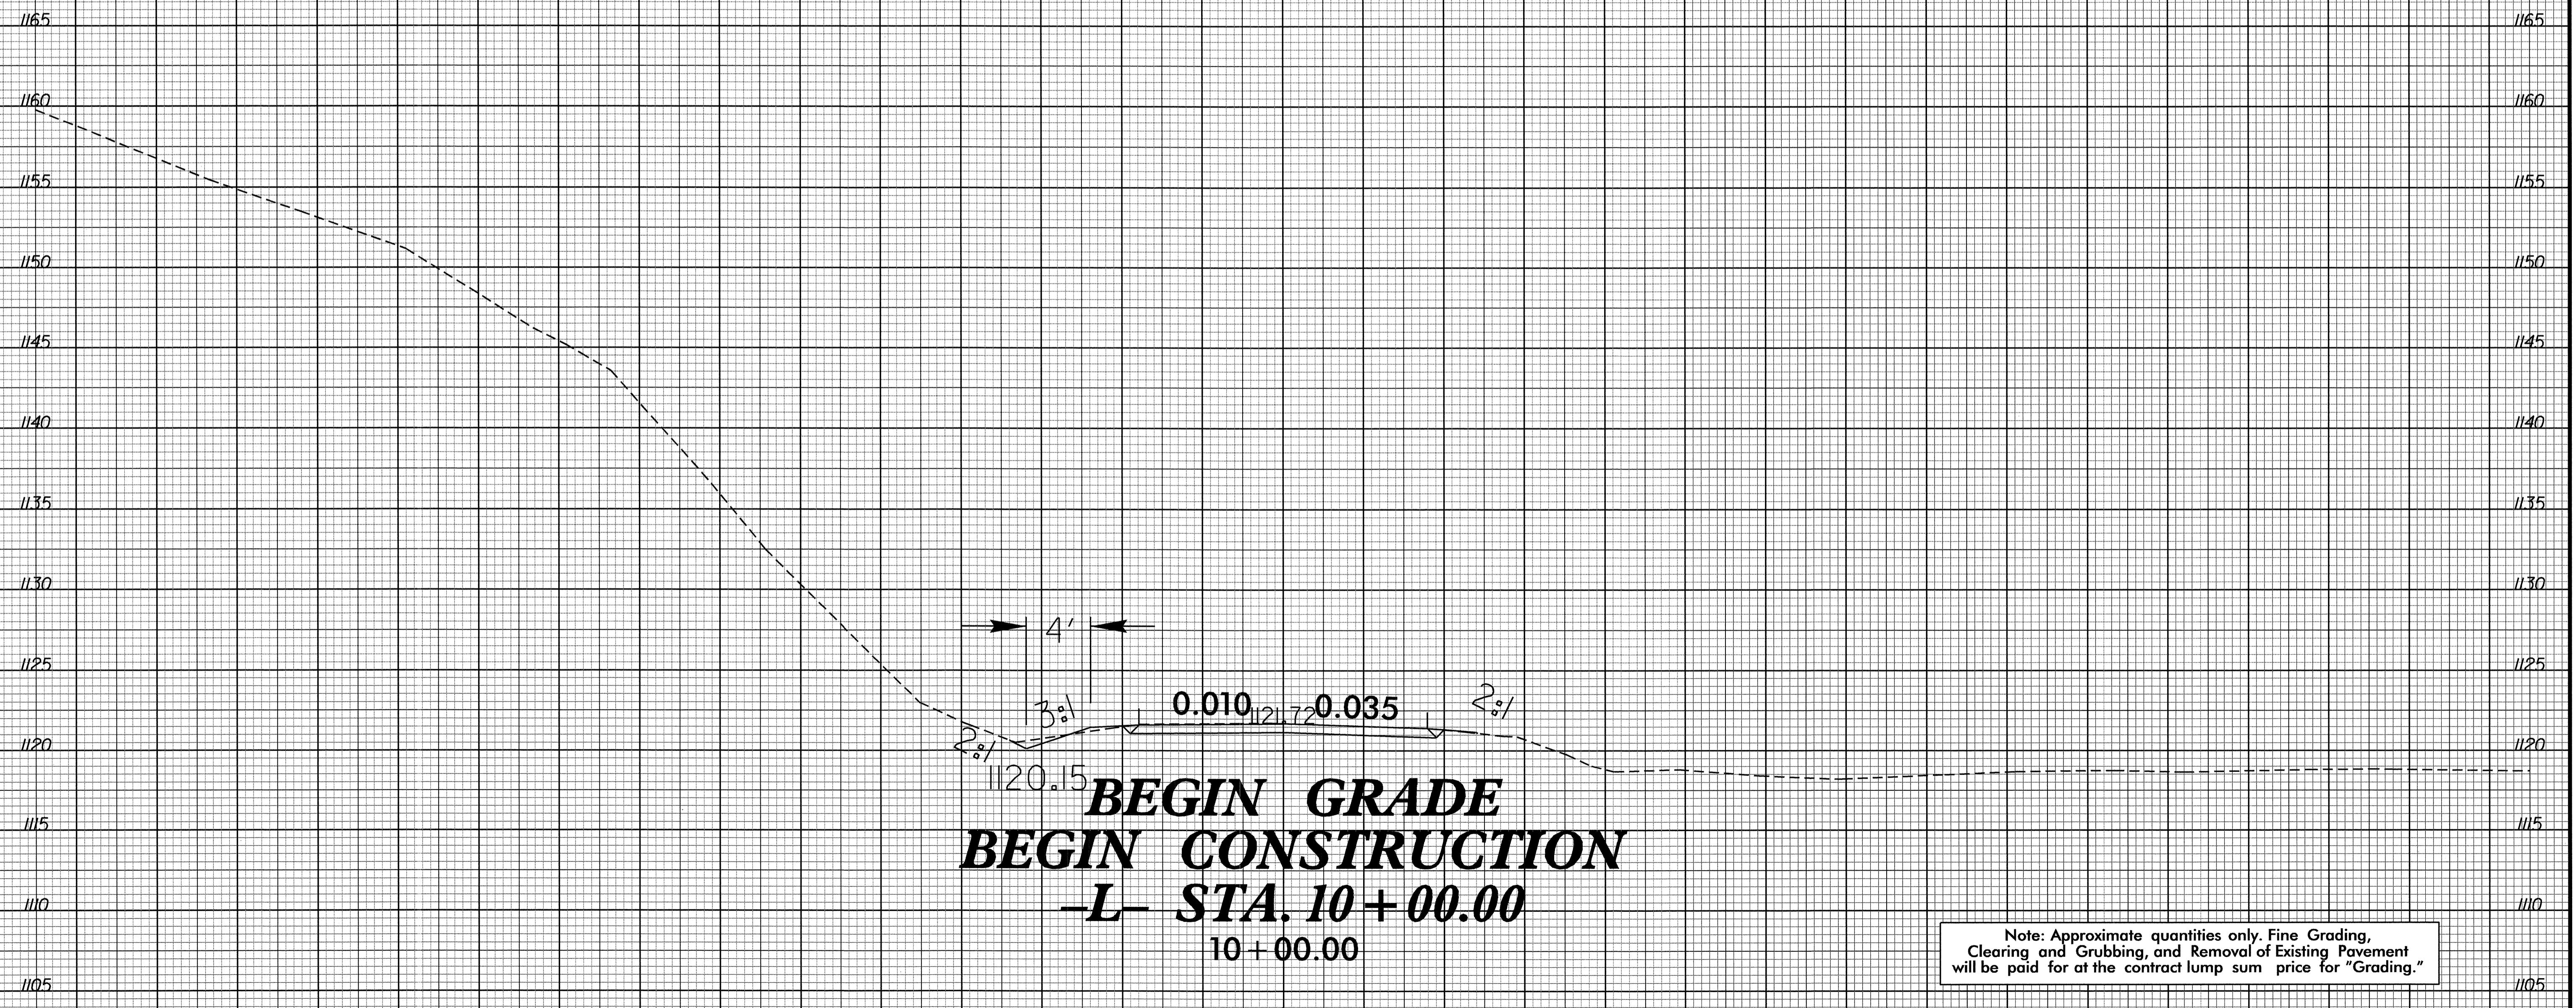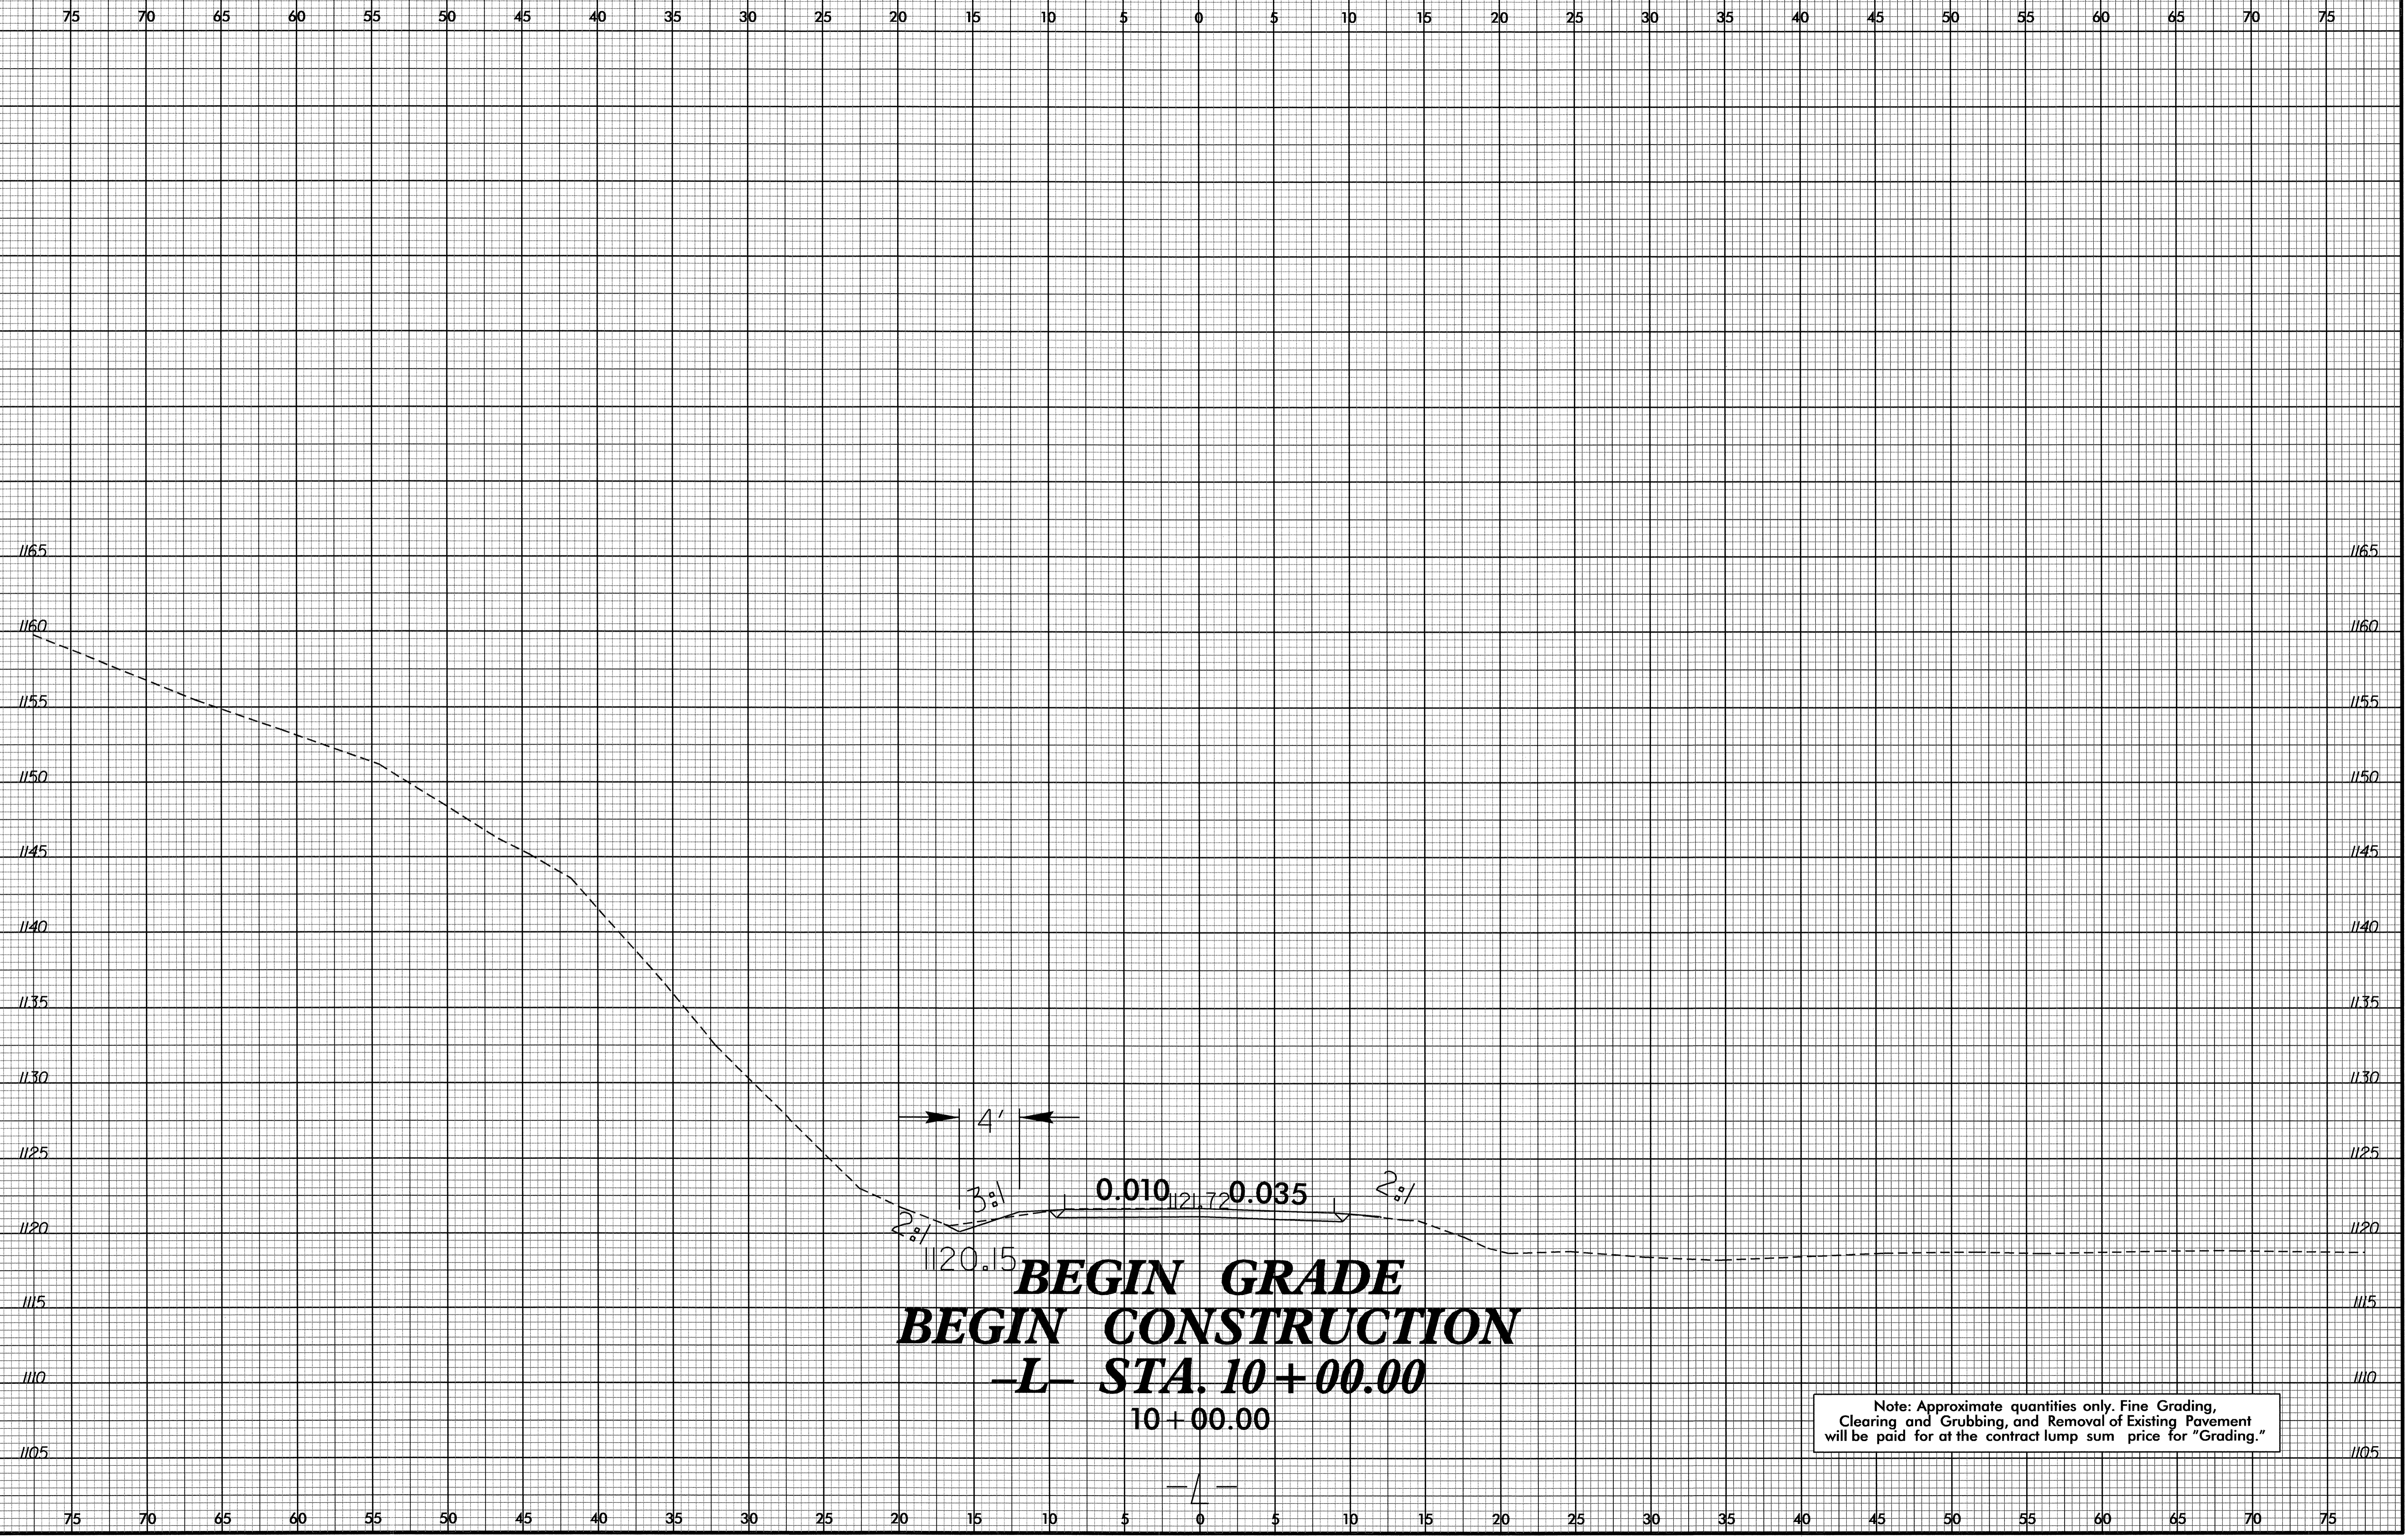


BEGIN GRADE
BEGIN CONSTRUCTION
-L- STA. 10+00.00
 10+00.00


Note: Approximate quantities only. Fine Grading, Clearing and Grubbing, and Removal of Existing Pavement will be paid for at the contract lump sum price for "Grading."

01-NOV-2011 15:16
 C:\Users\james\Documents\B-3819_rdy_xp1.dgn

8/23/09

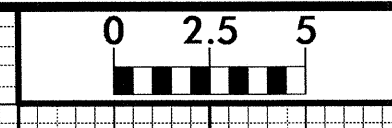


PROJ. REFERENCE NO.	SHEET NO.
B-3819	X-2

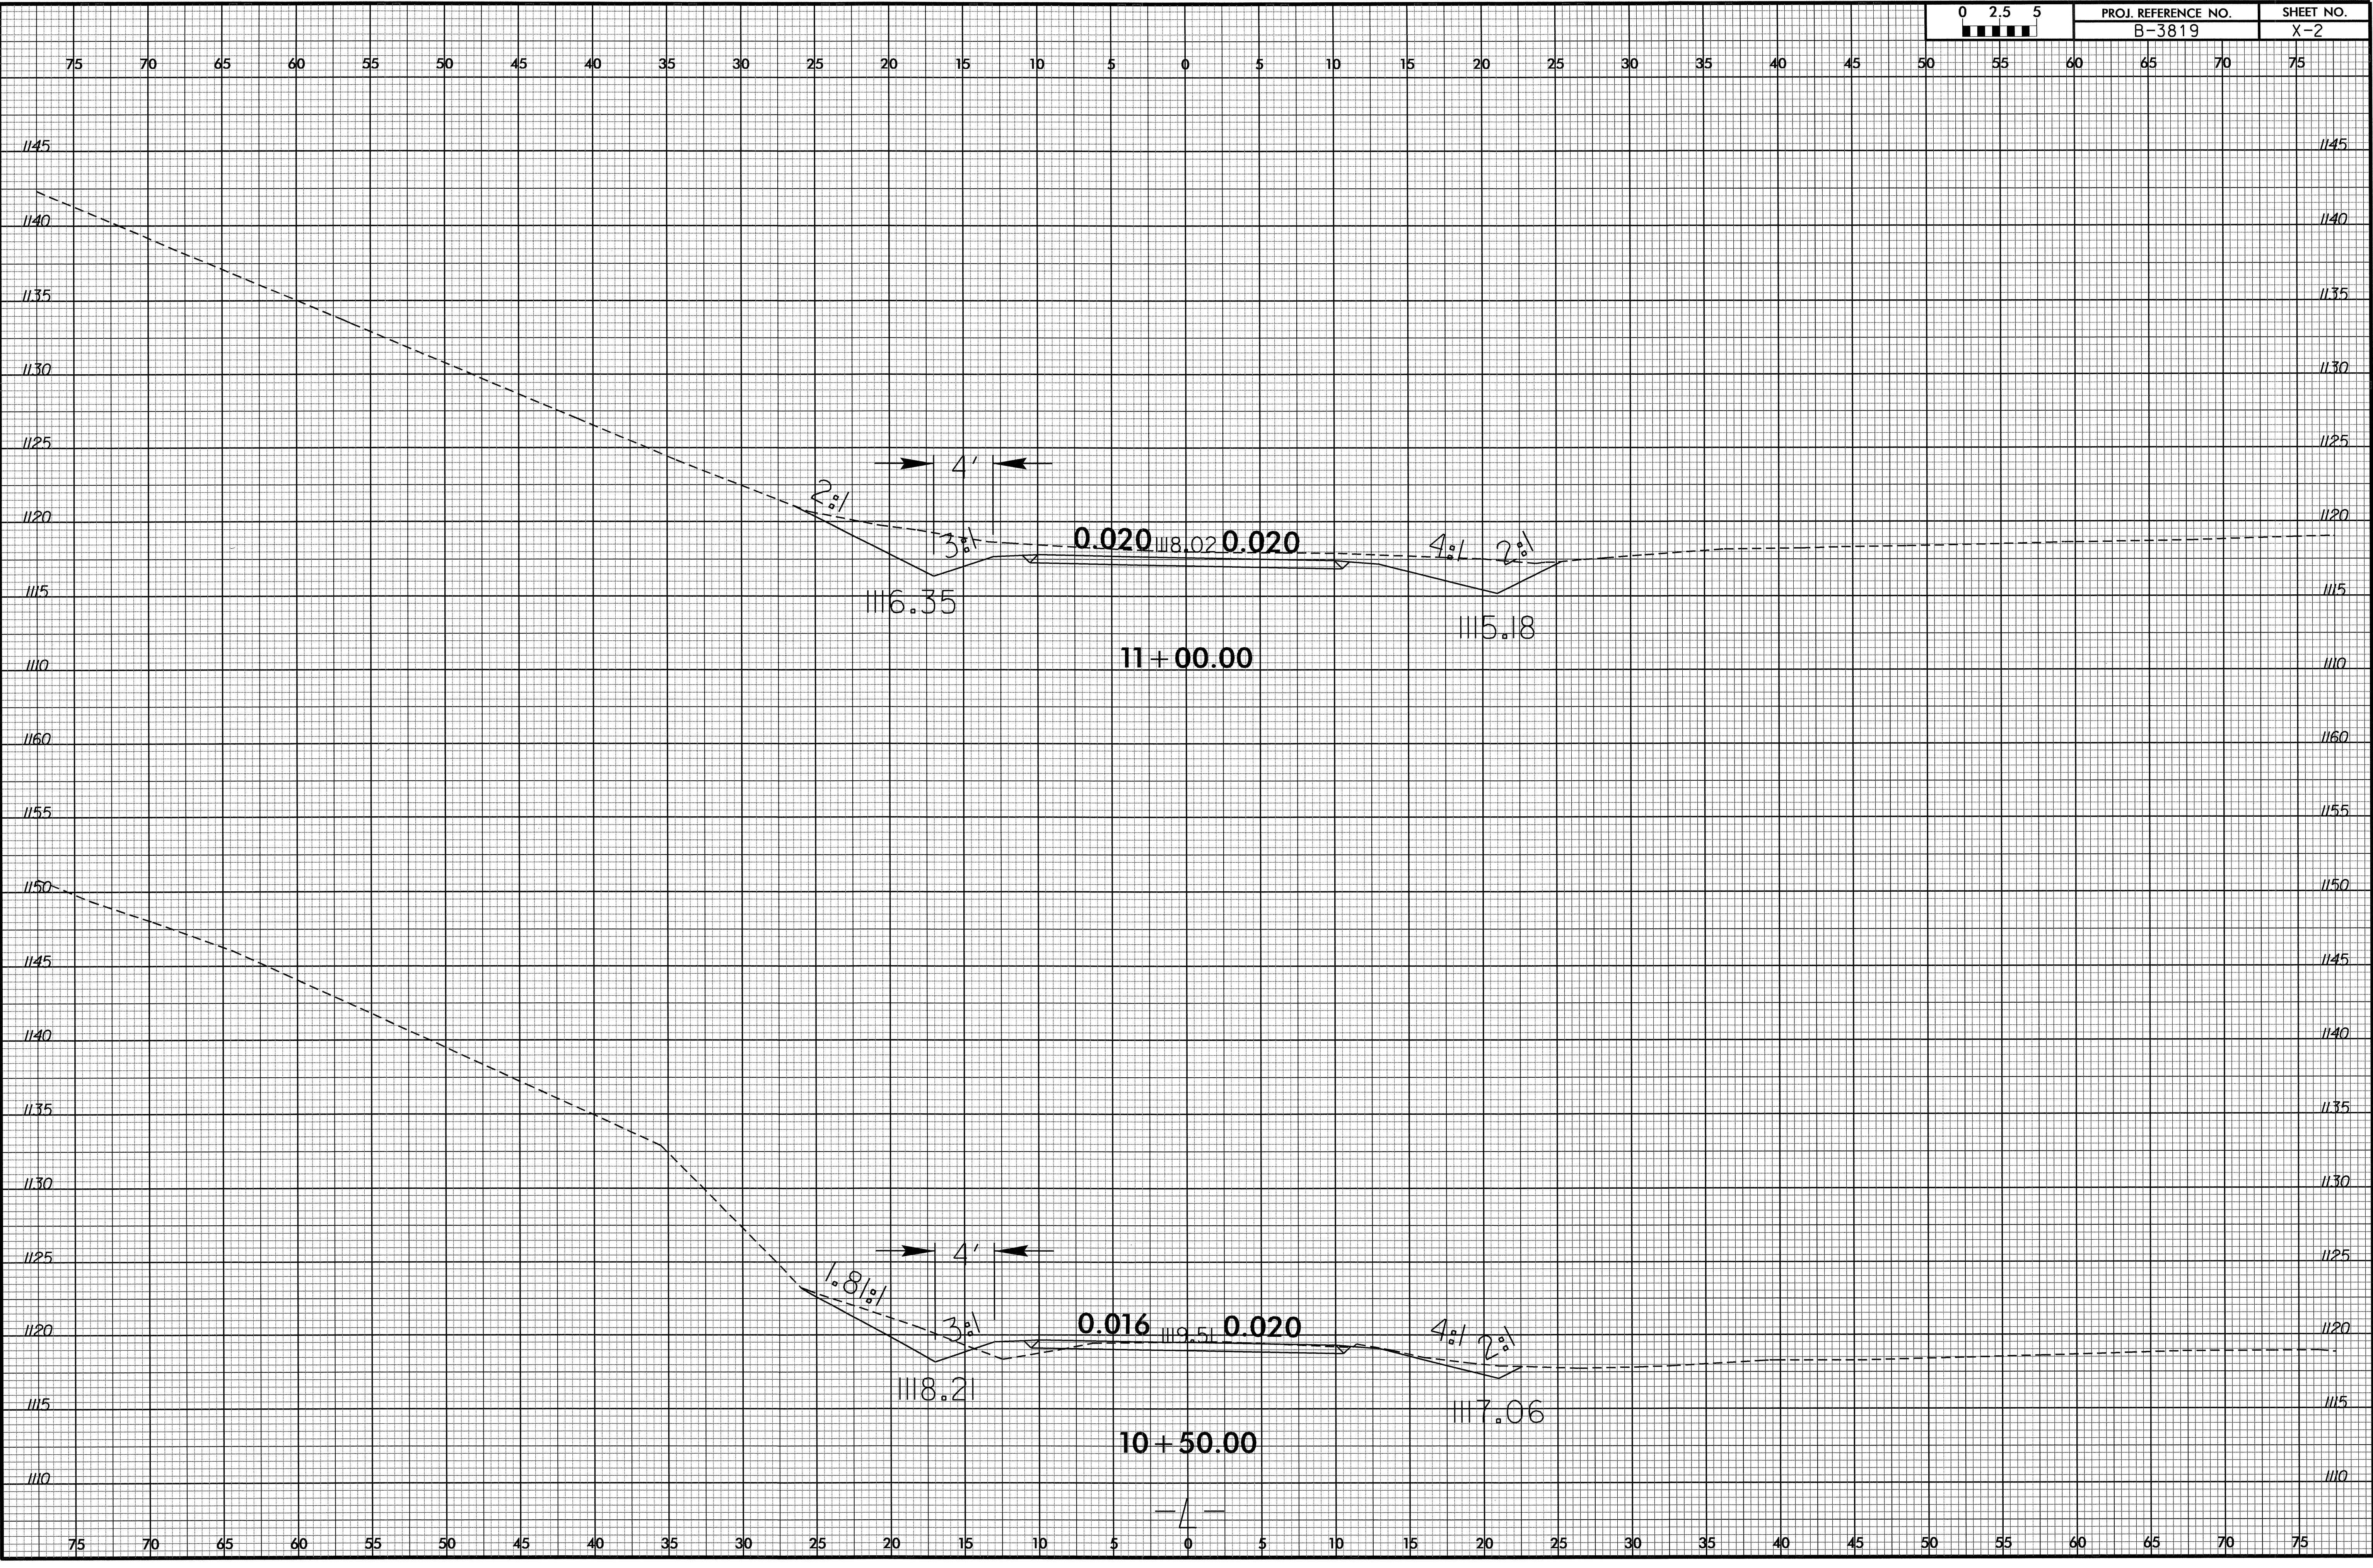

01-NOV-2011 10:22
 R:\Roadway\XSC\3819_rdy_xpl_1.dgn
 \$\$\$USERNAME\$\$\$

8/23/99
01-NOV-2011 10:22
R:\Roadway\XSC\3819_rdy_xp1.dgn
\$\$\$\$\$USERNAME\$\$\$\$

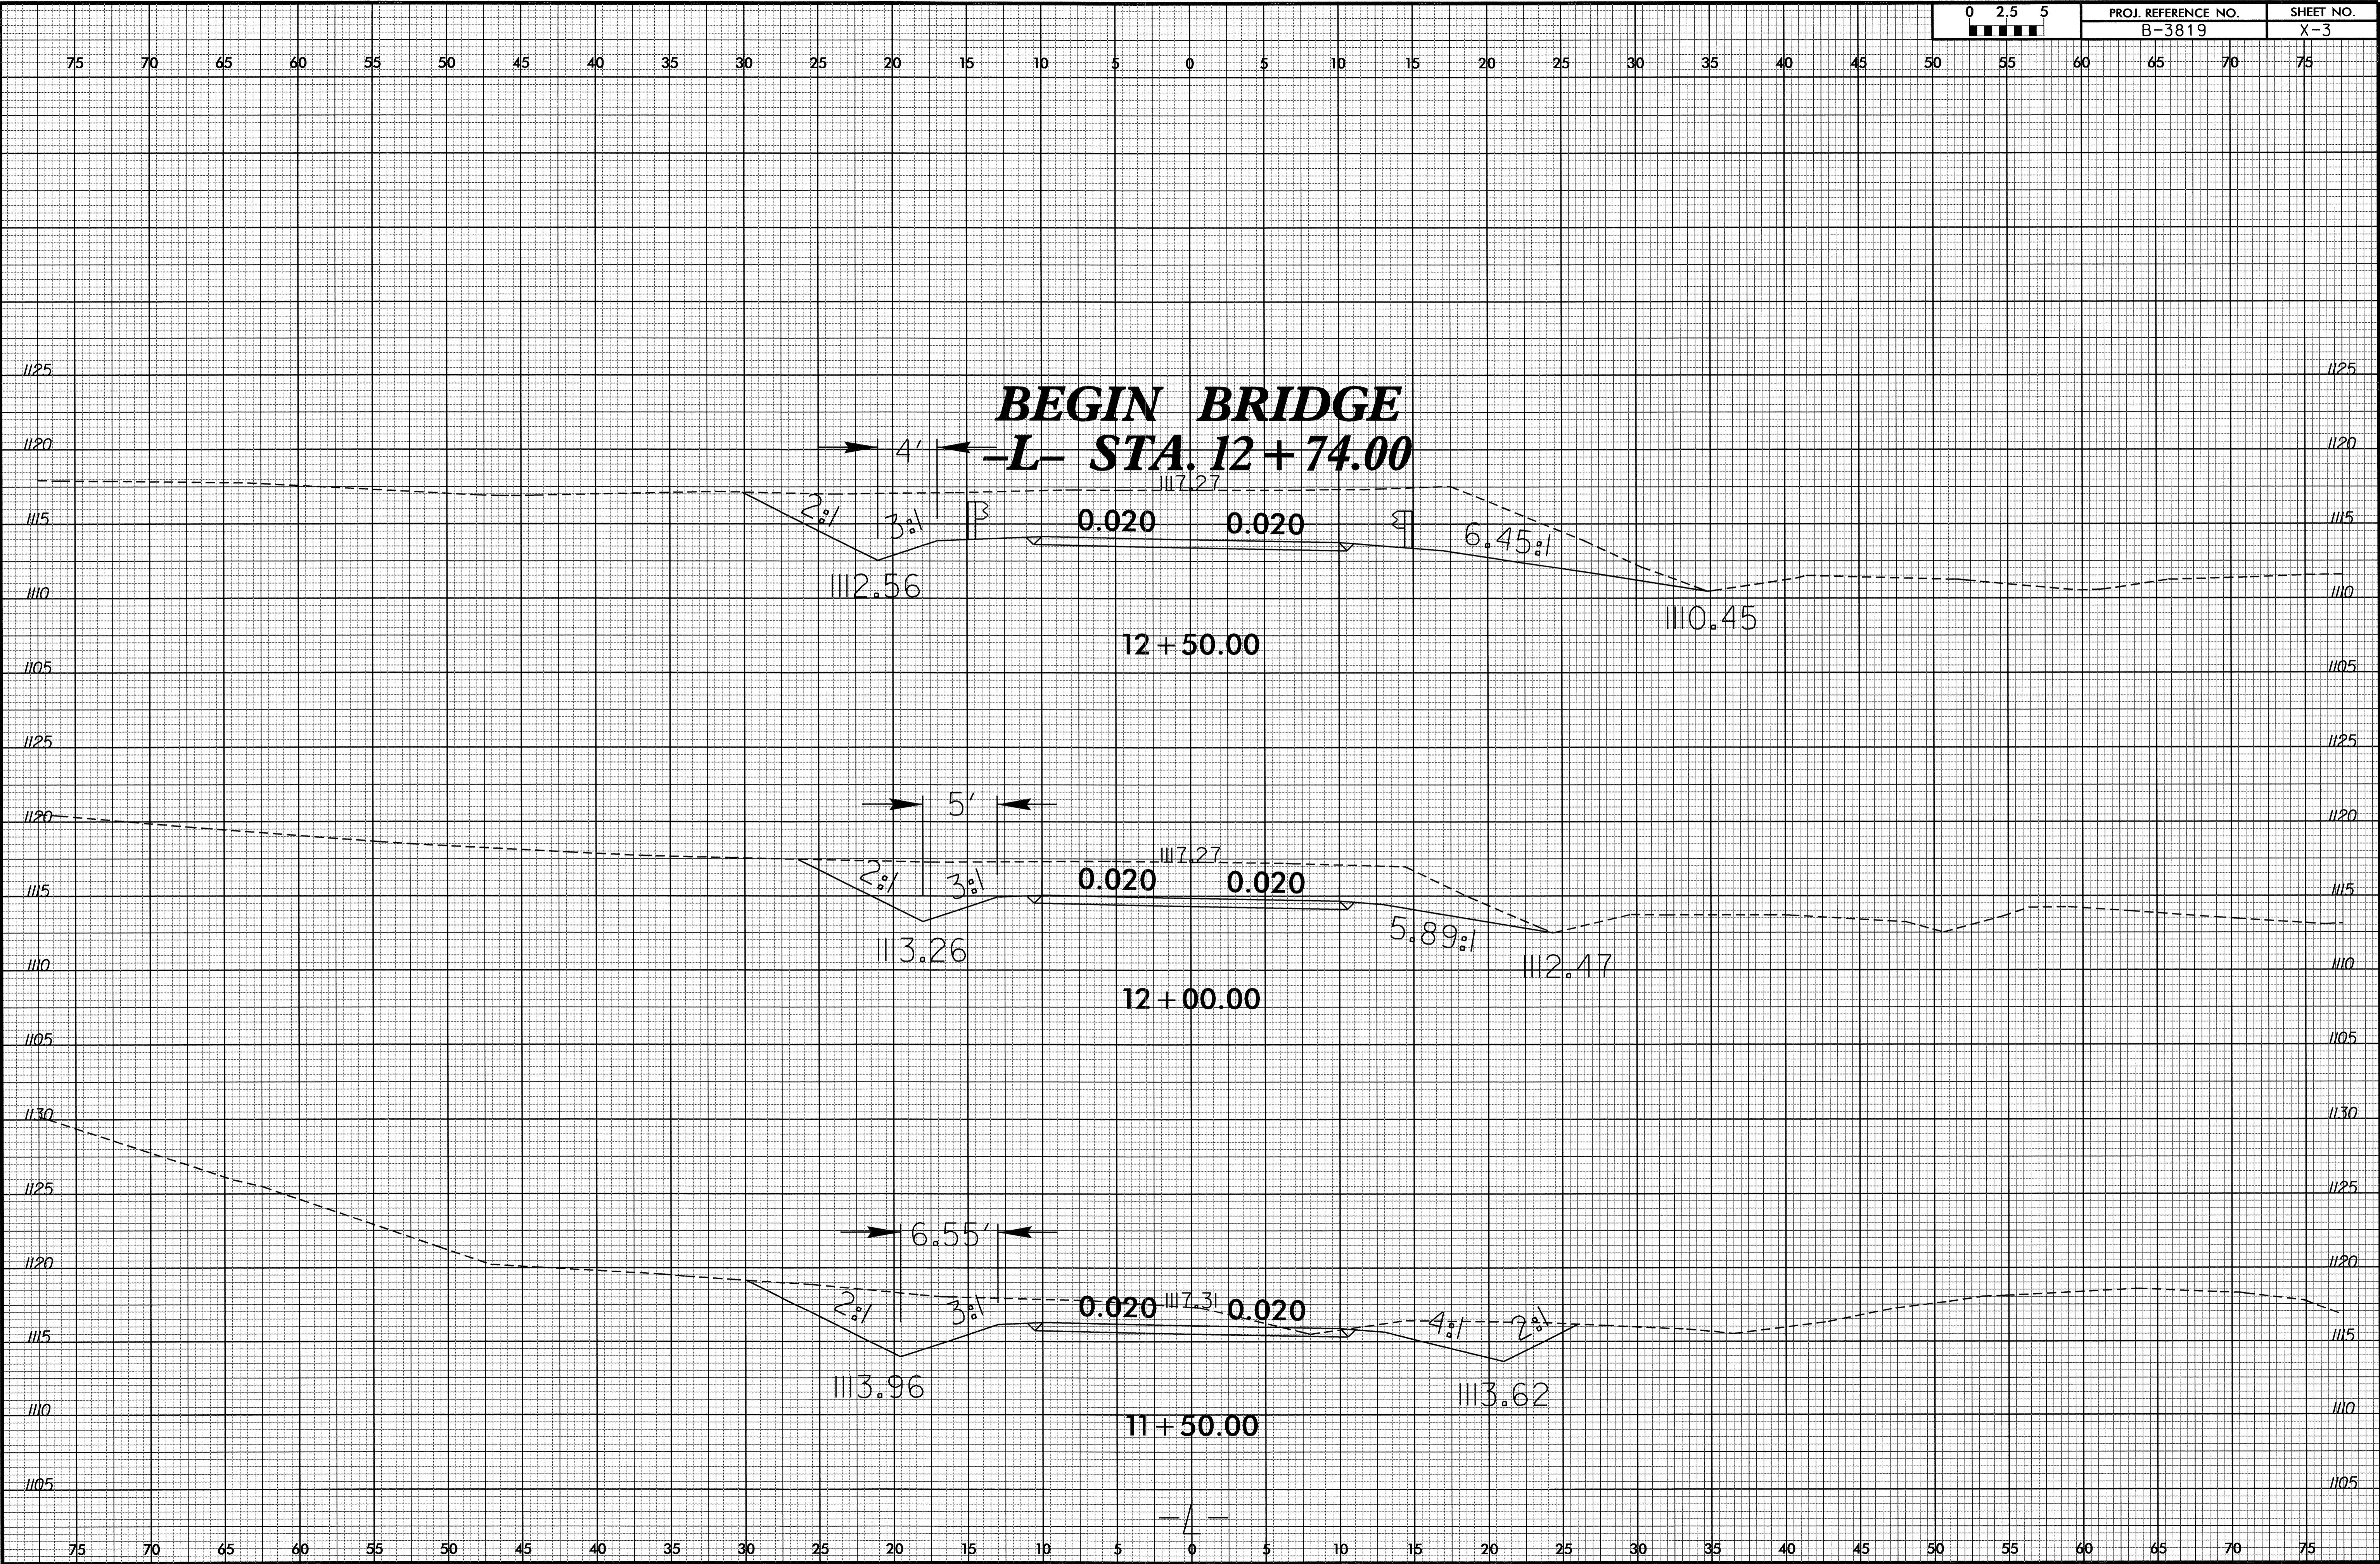

BEGIN BRIDGE
-L- STA. 12+74.00



12+50.00

12+00.00

11+50.00


-L-

8/23/09

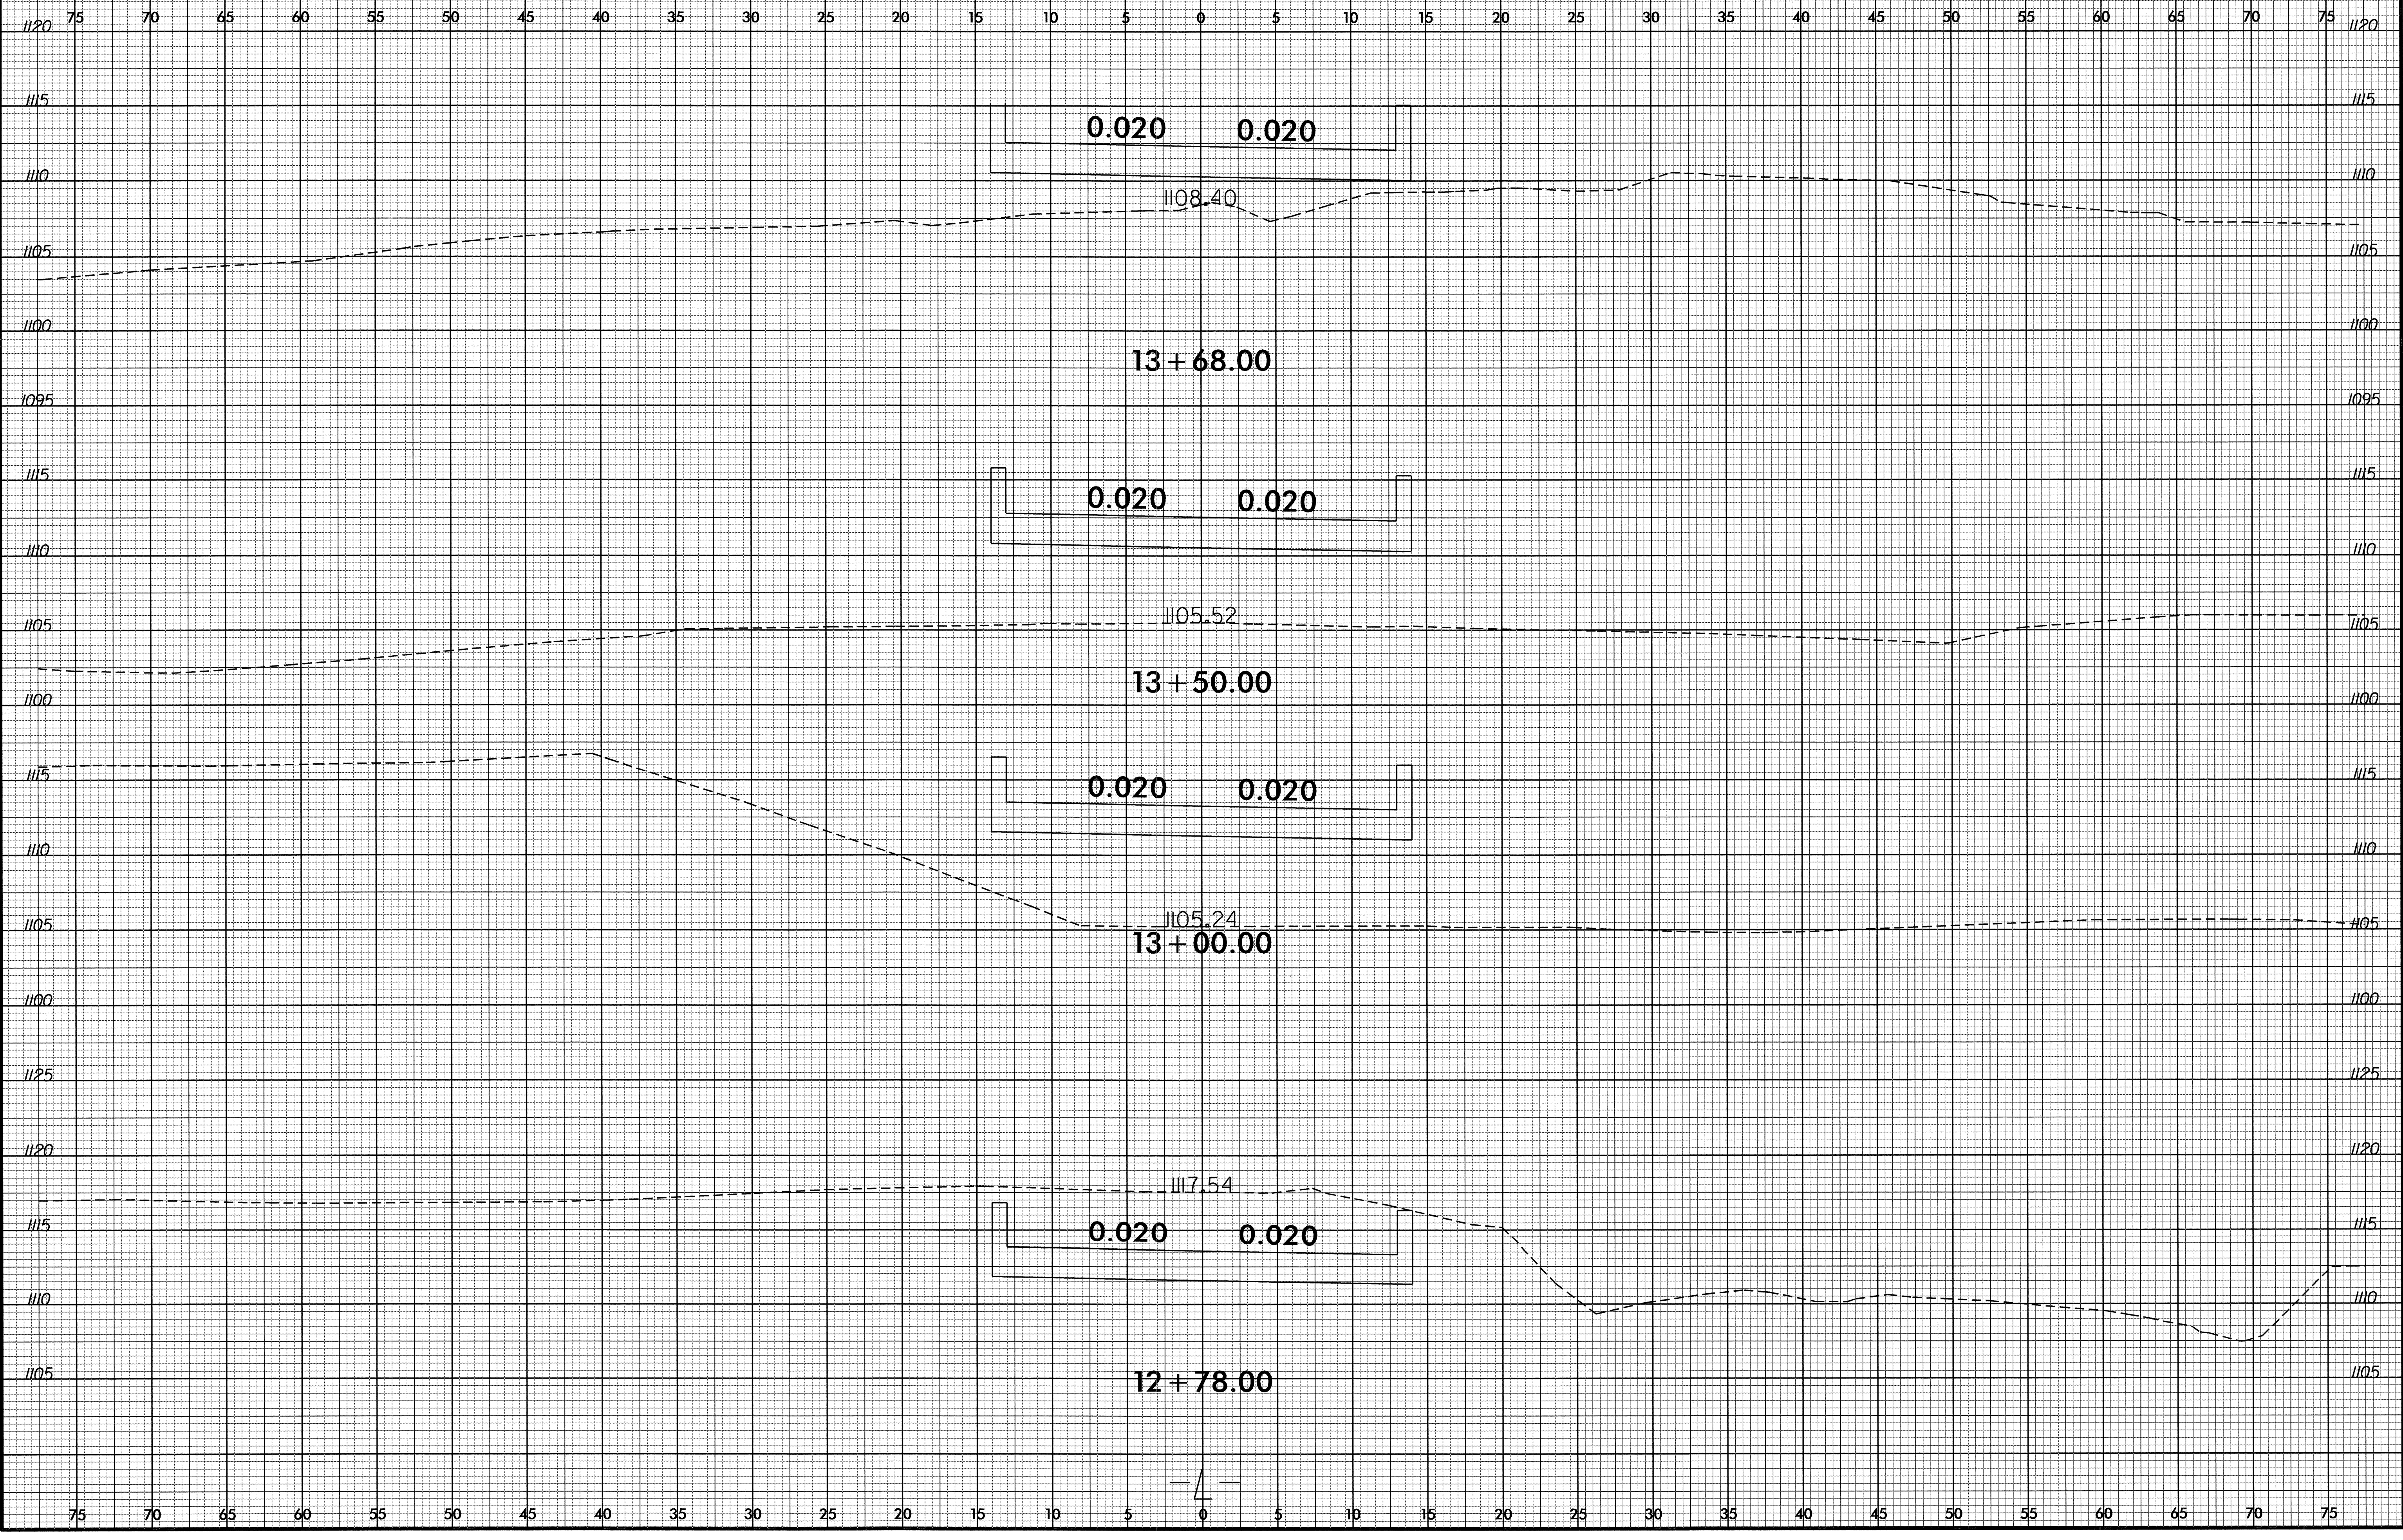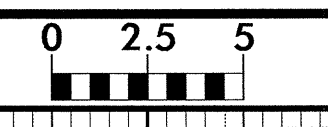


01-NOV-2011 10:22
 R:\Roadwork\XSC\63819_rdy_xpl_1.dgn
 \$\$\$USERNAME\$\$\$

8/23/99

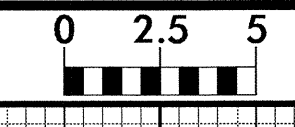


PROJ. REFERENCE NO.	SHEET NO.
B-3819	X-5

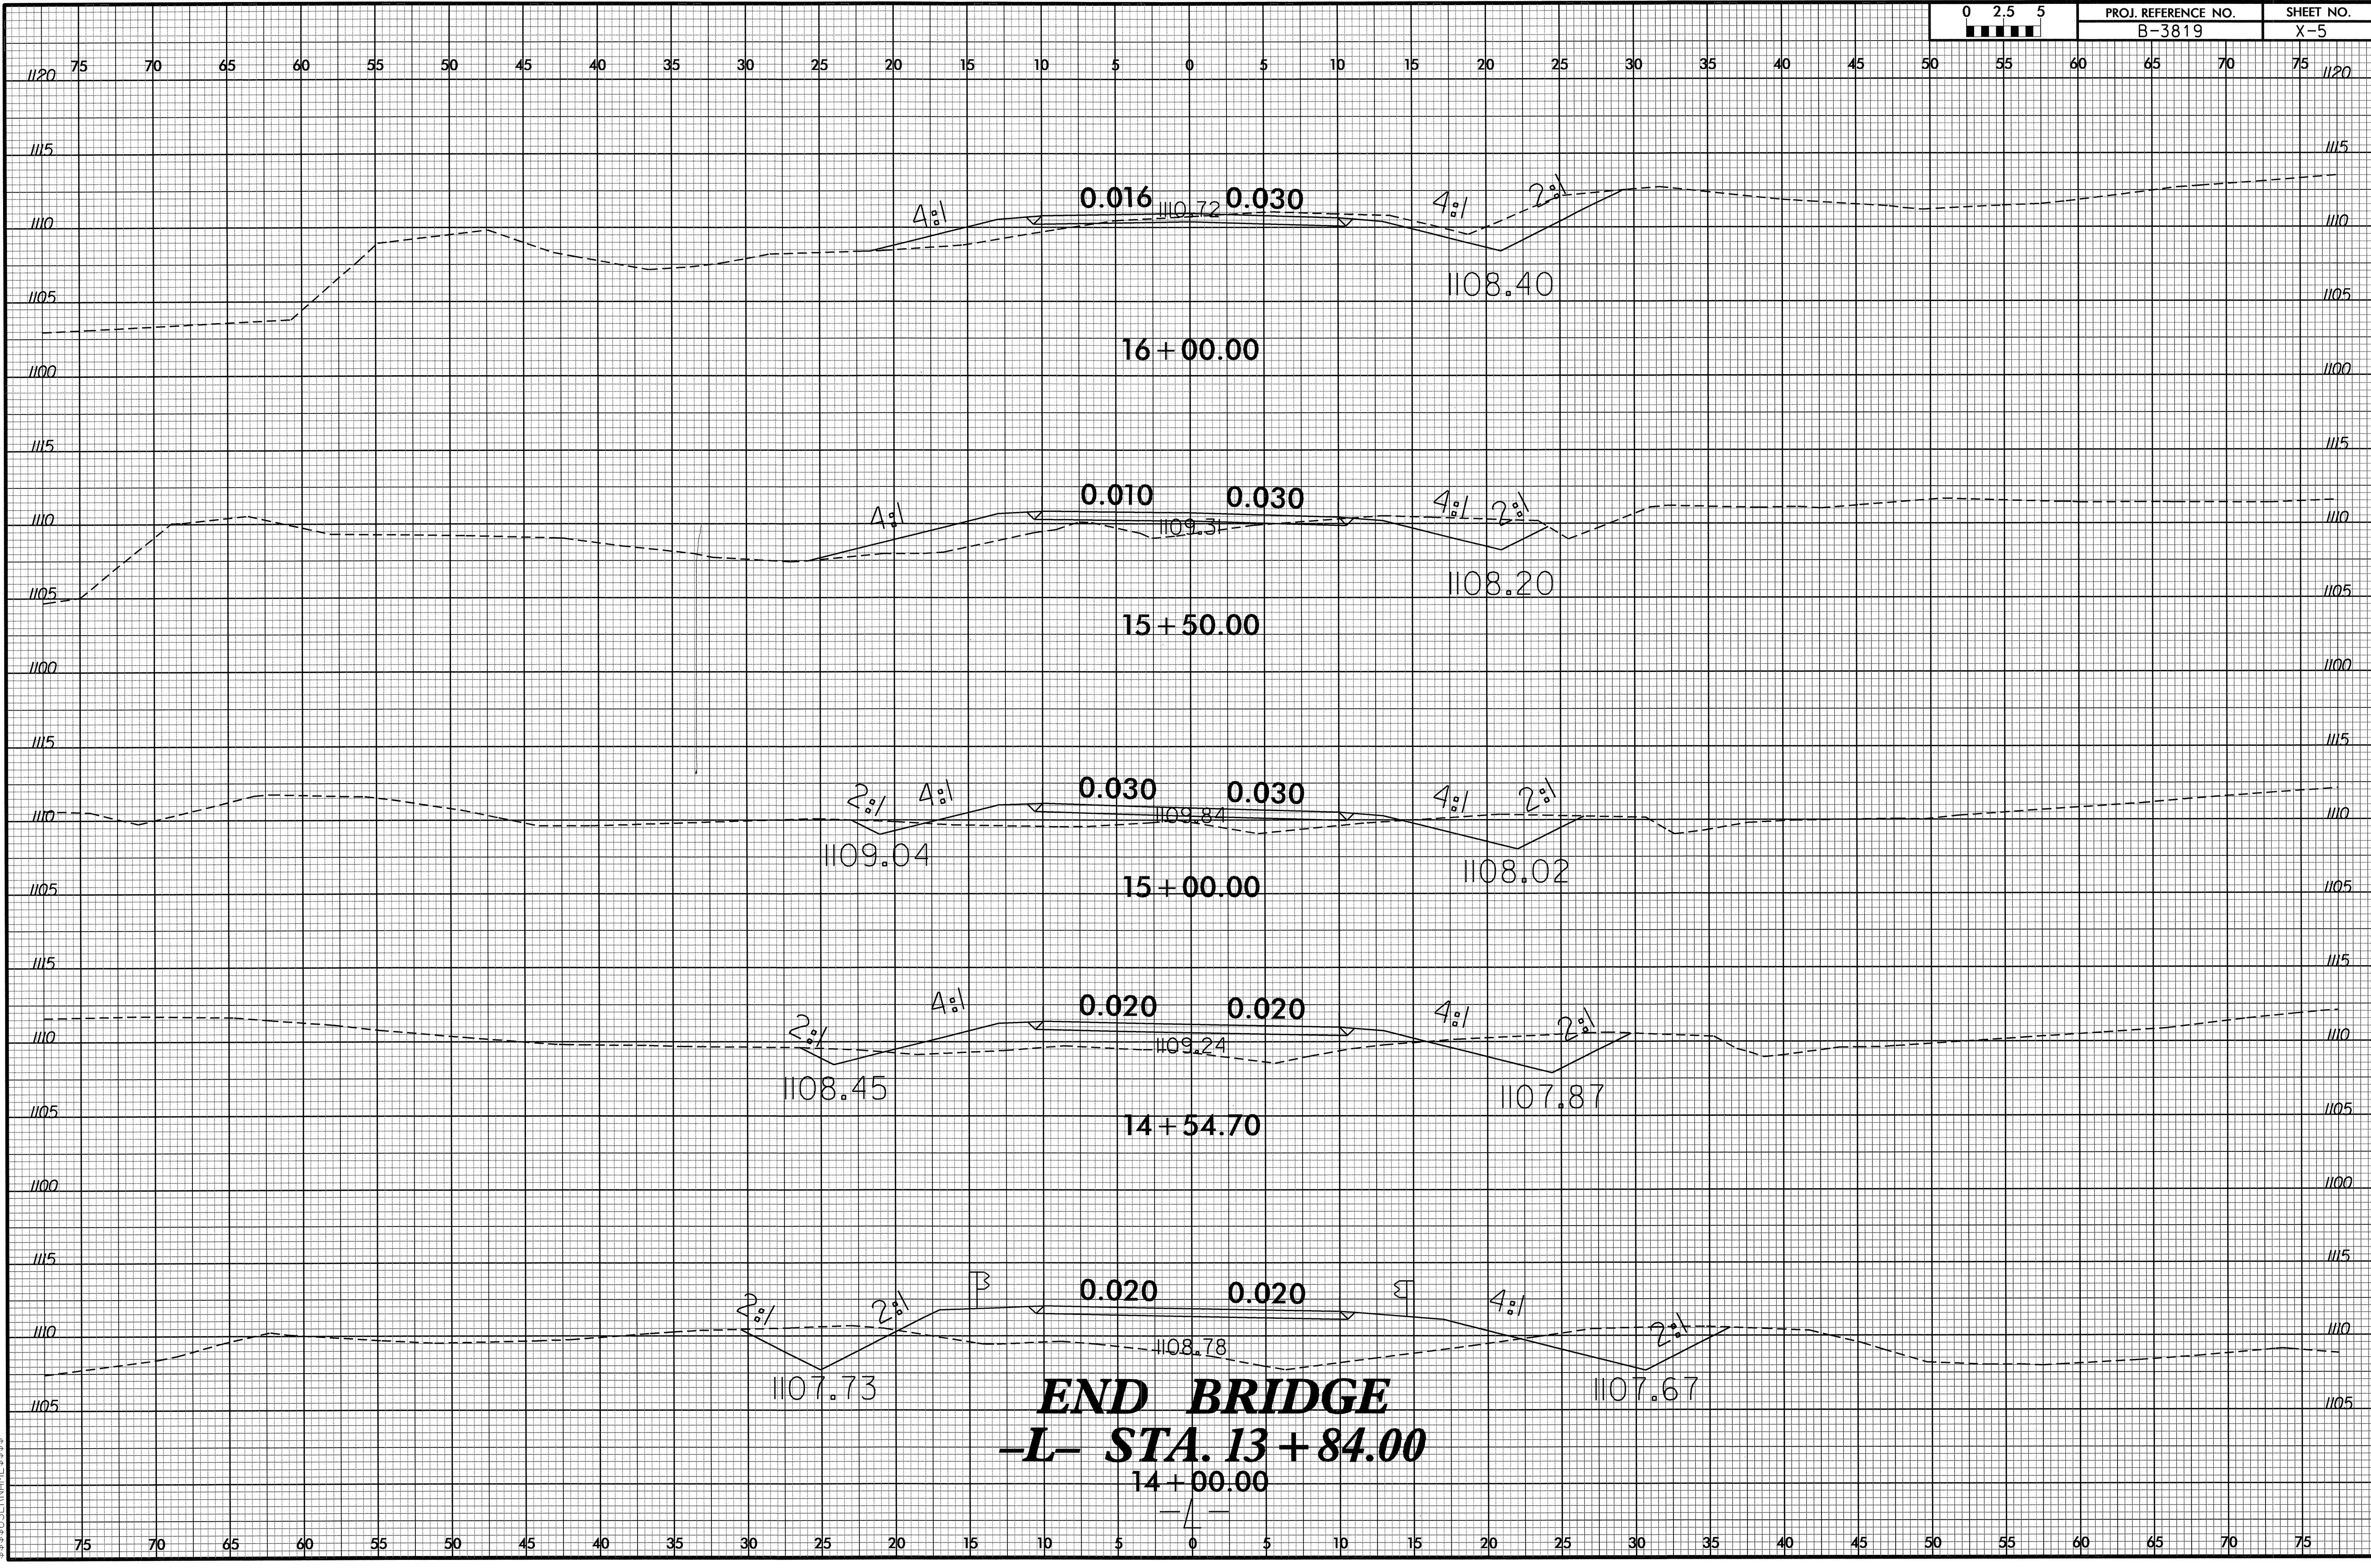

END BRIDGE
-L- STA. 13 + 84.00
 14 + 00.00

06_DEC-2011 12:55 V:\3819_rdy_xpl_1.dgn

8/23/99

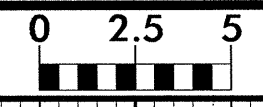

PROJ. REFERENCE NO.
B-3819

SHEET NO.
X-6

75 70 65 60 55 50 45 40 35 30 25 20 15 10 5 0 5 10 15 20 25 30 35 40 45 50 55 60 65 70 75

1125 1125

1120 1120

1115 1115

1110 1110

1105 1105

1100 1100

1120 1120

1115 1115

1110 1110

1105 1105

1100 1100

1120 1120

1115 1115

1110 1110

1105 1105

1100 1100



75 70 65 60 55 50 45 40 35 30 25 20 15 10 5 0 5 10 15 20 25 30 35 40 45 50 55 60 65 70 75

**END GRADE
END CONSTRUCTION
-L- STA. 16+85.00**

17+00.00


16+85.00

16+57.24

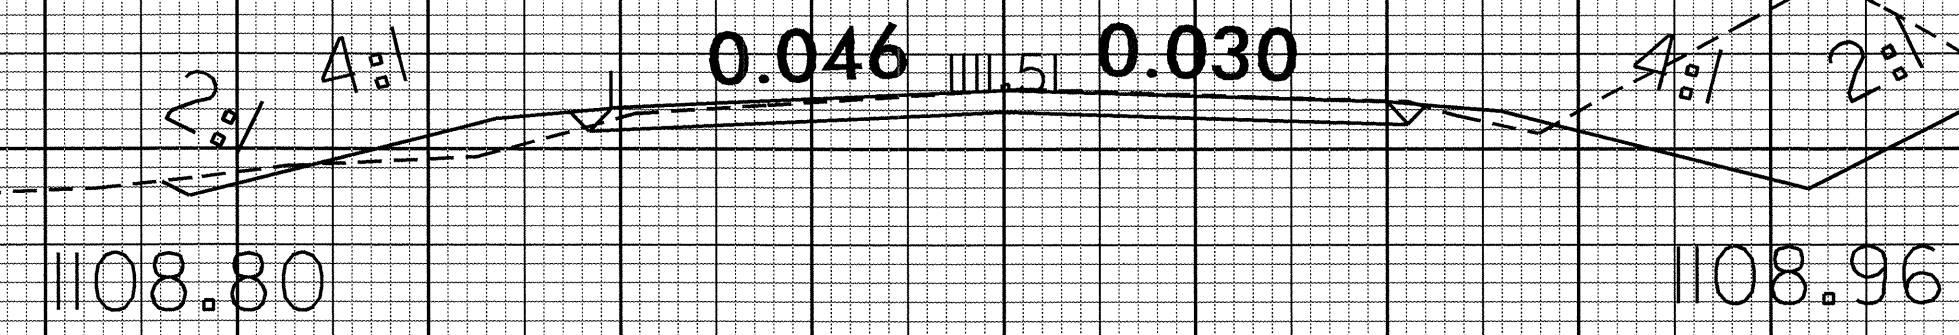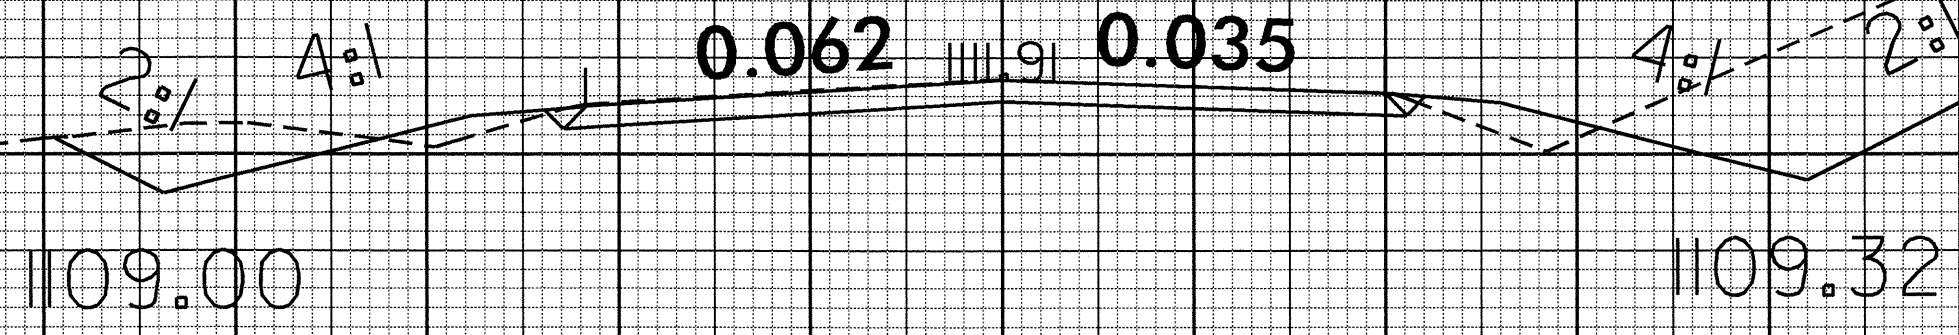

01-NOV-2011 15:16
P:\PROJECTS\B-3819-rdy_xpl_1.dgn
B-3819-X-6

8/23/99

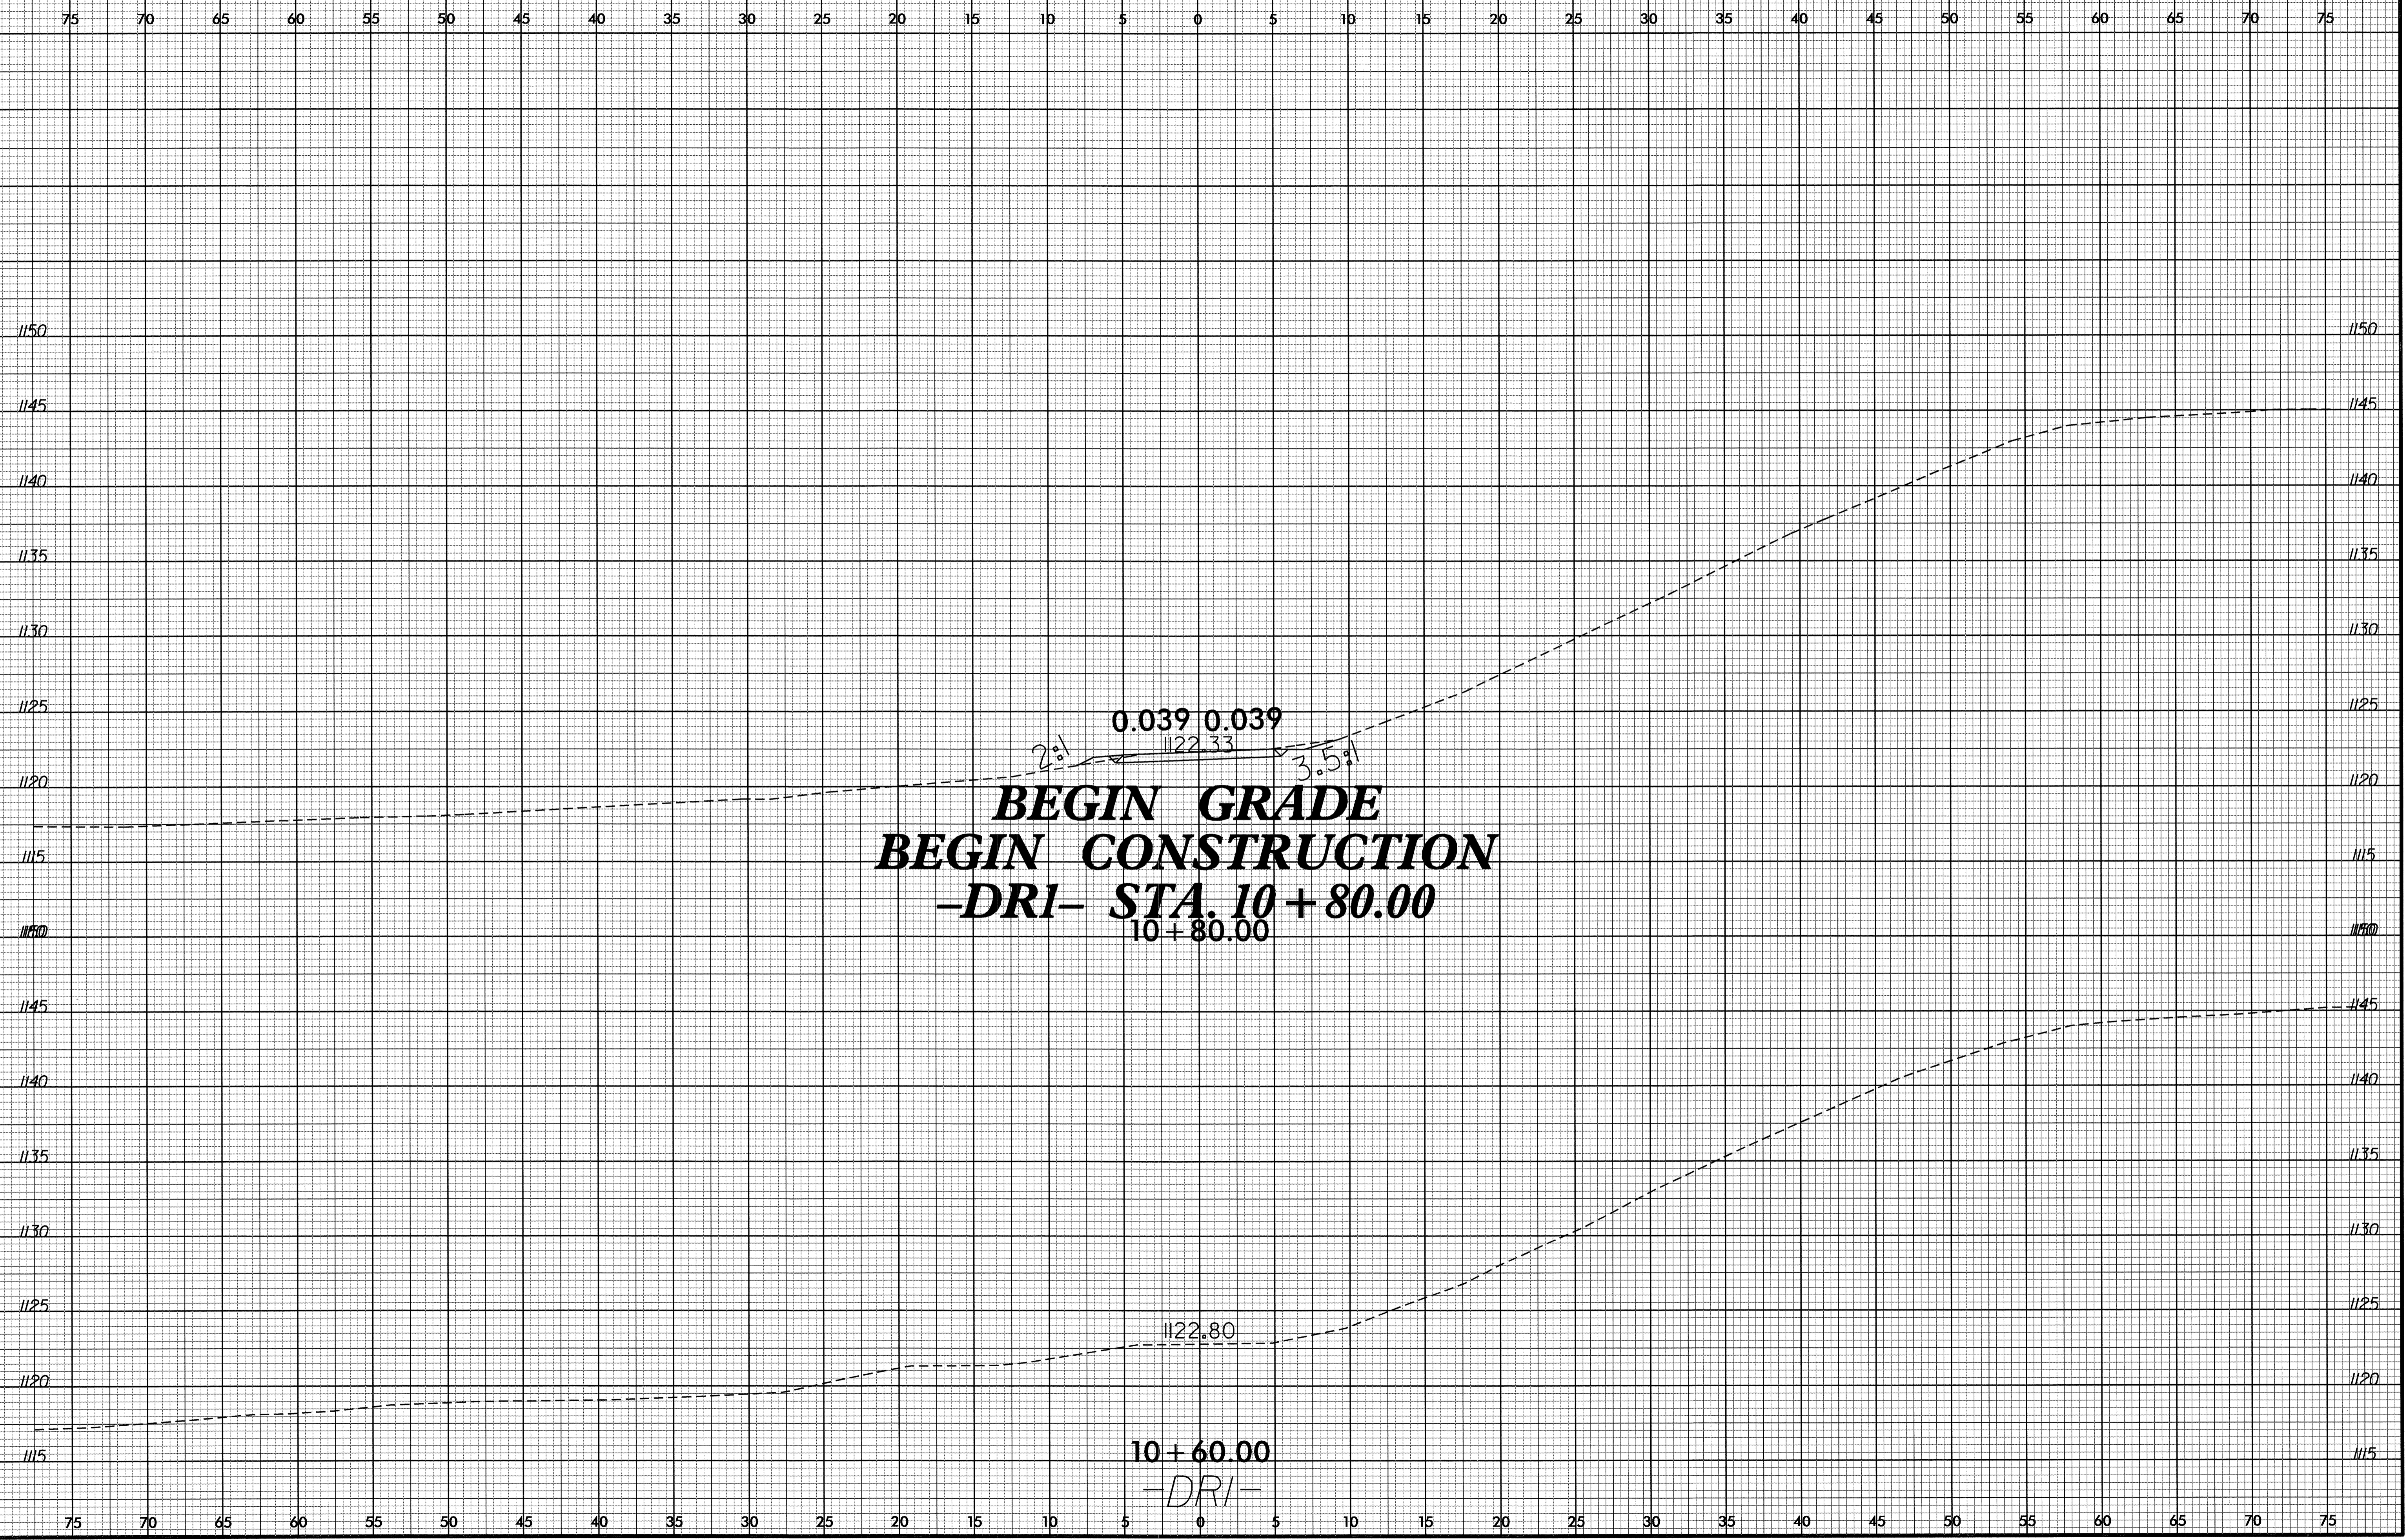


BEGIN GRADE
BEGIN CONSTRUCTION
-DRI- STA. 10 + 80.00
 10 + 80.00

10 + 60.00
 -DRI-


01-NOV-2011 15:16
 C:\PROJECTS\B-3819_Rdy_xp1.DRI.dgn
 \$\$\$\$\$\$

8/22/99

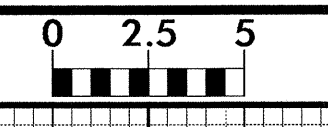


PROJ. REFERENCE NO.
B-3819

SHEET NO.
X-8

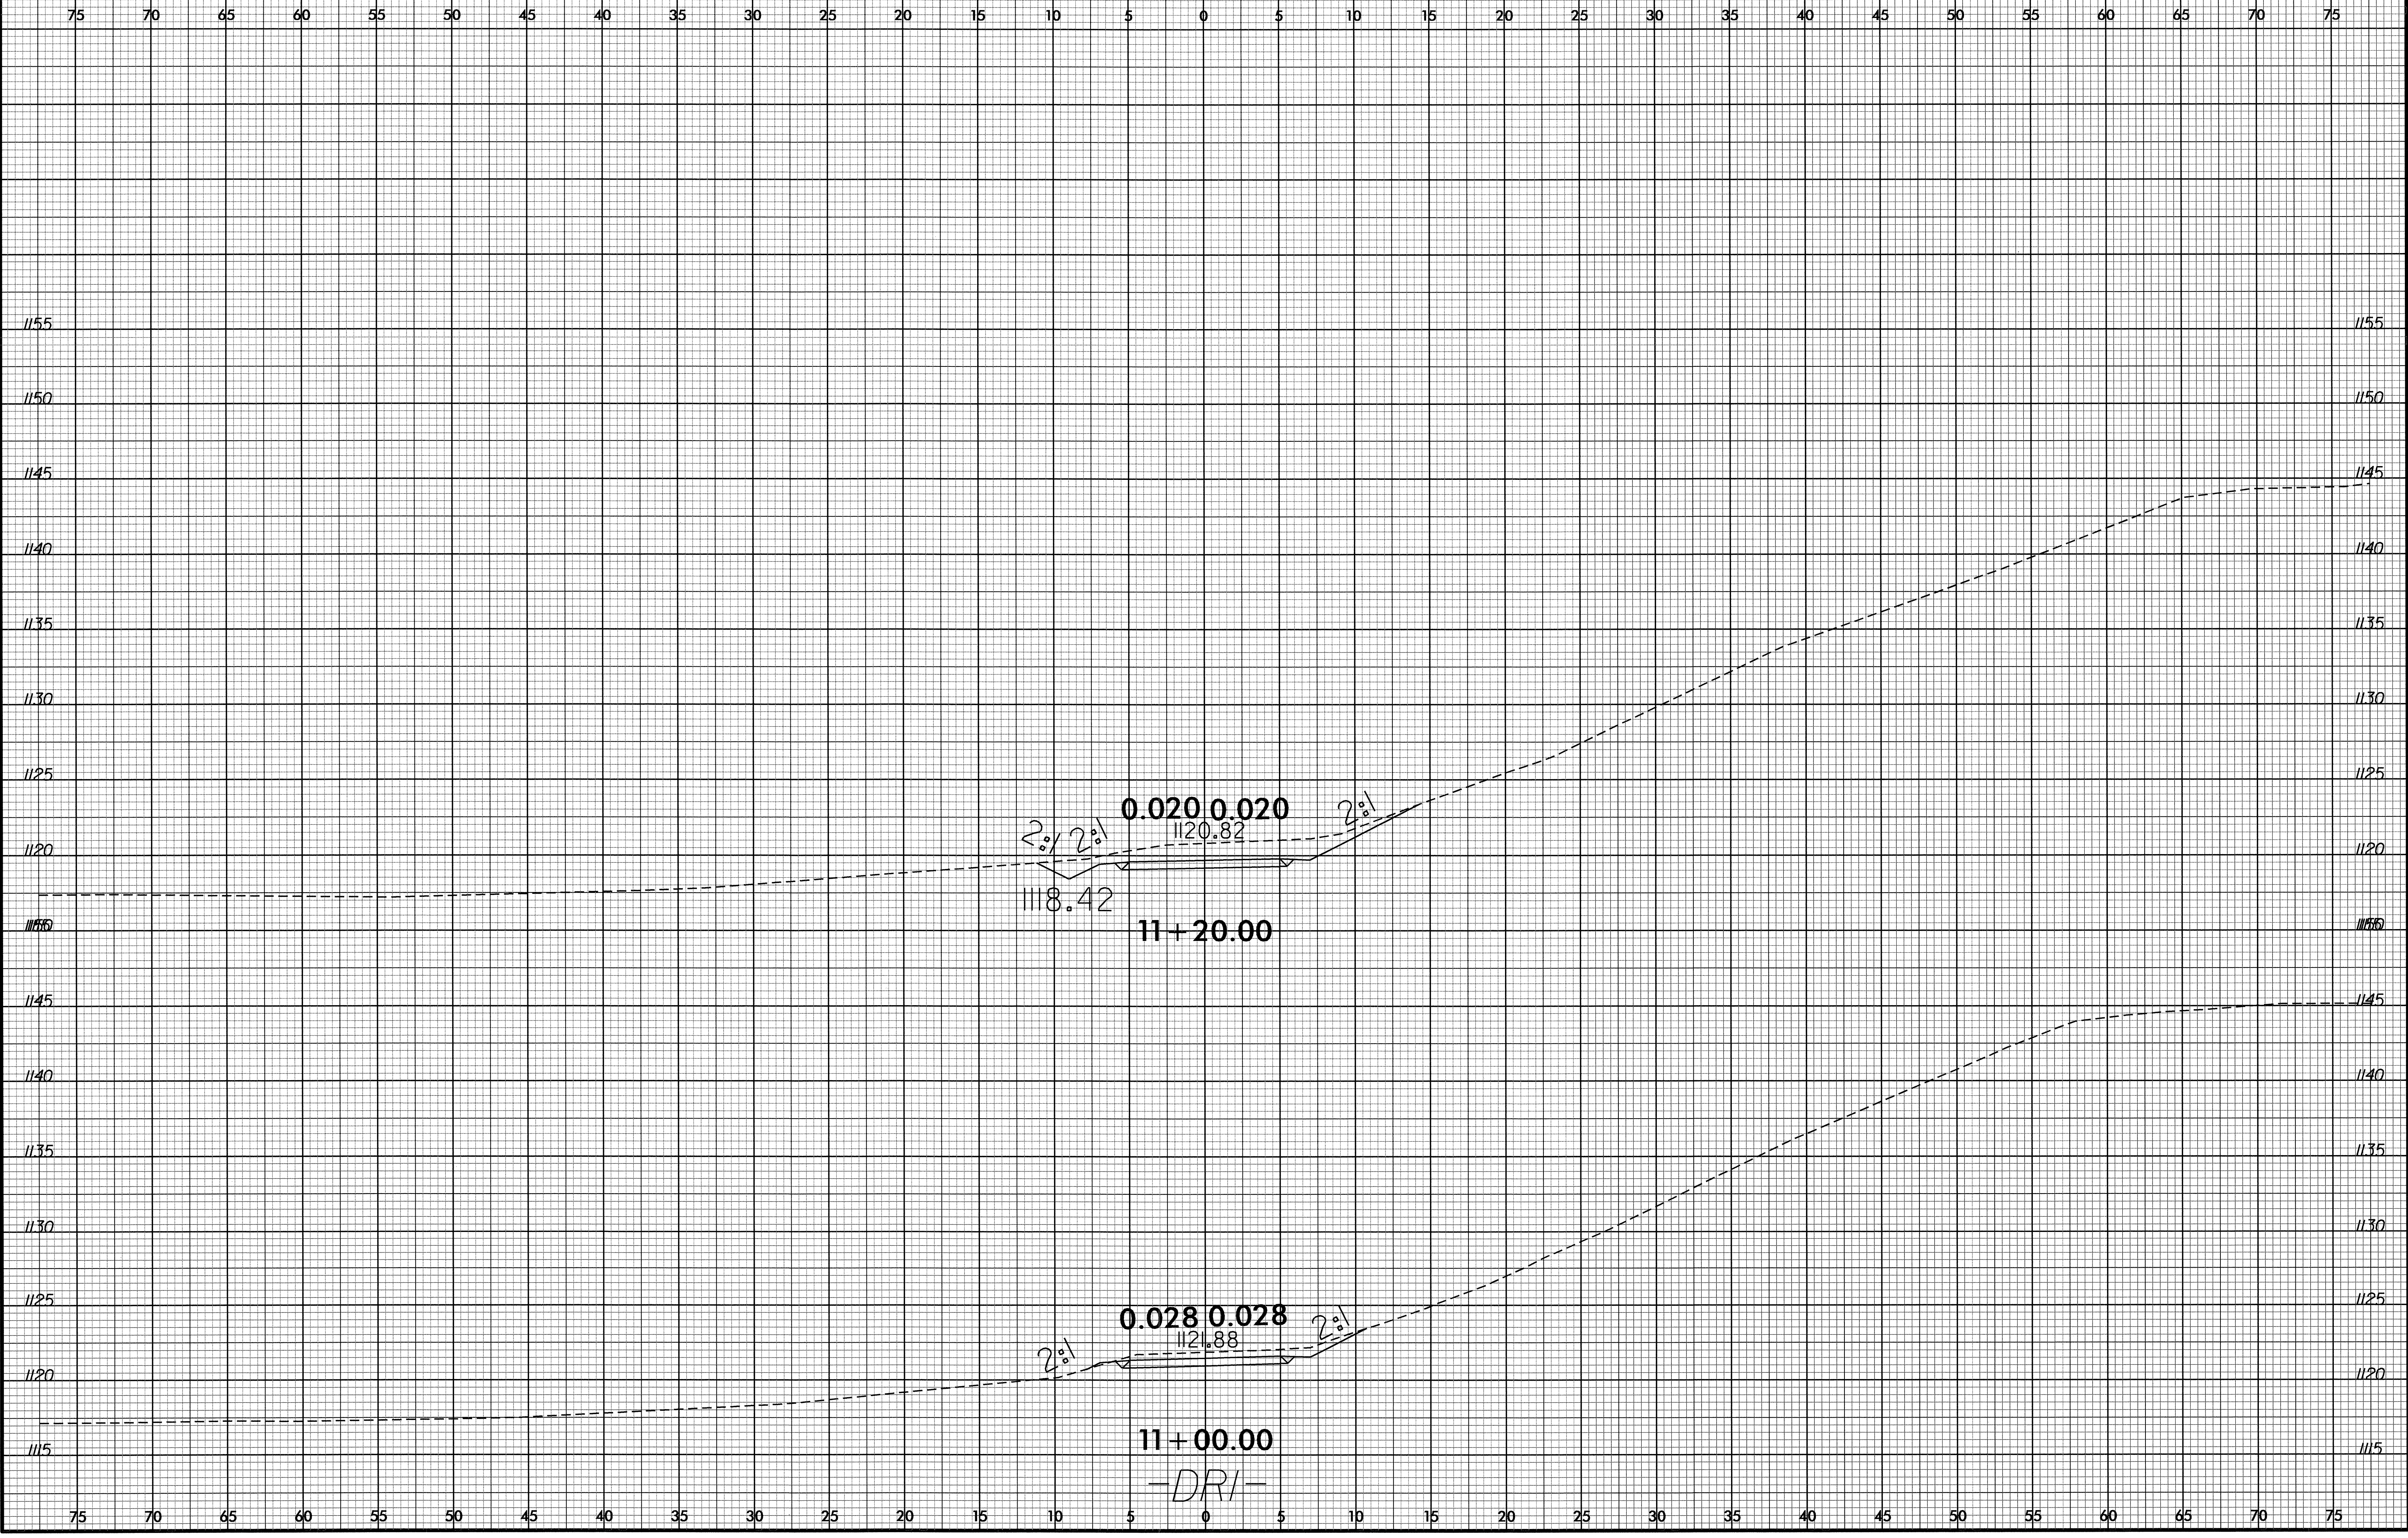

01-NOV-2011 09:22
R:\Roadway\XSC\B-3819_Rdy_xpl_DR1.dgn
\$\$\$\$\$USERNAME\$\$\$\$\$


8/23/99

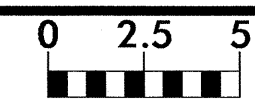

PROJ. REFERENCE NO.
B-3819

SHEET NO.
X-9

75 70 65 60 55 50 45 40 35 30 25 20 15 10 5 0 5 10 15 20 25 30 35 40 45 50 55 60 65 70 75

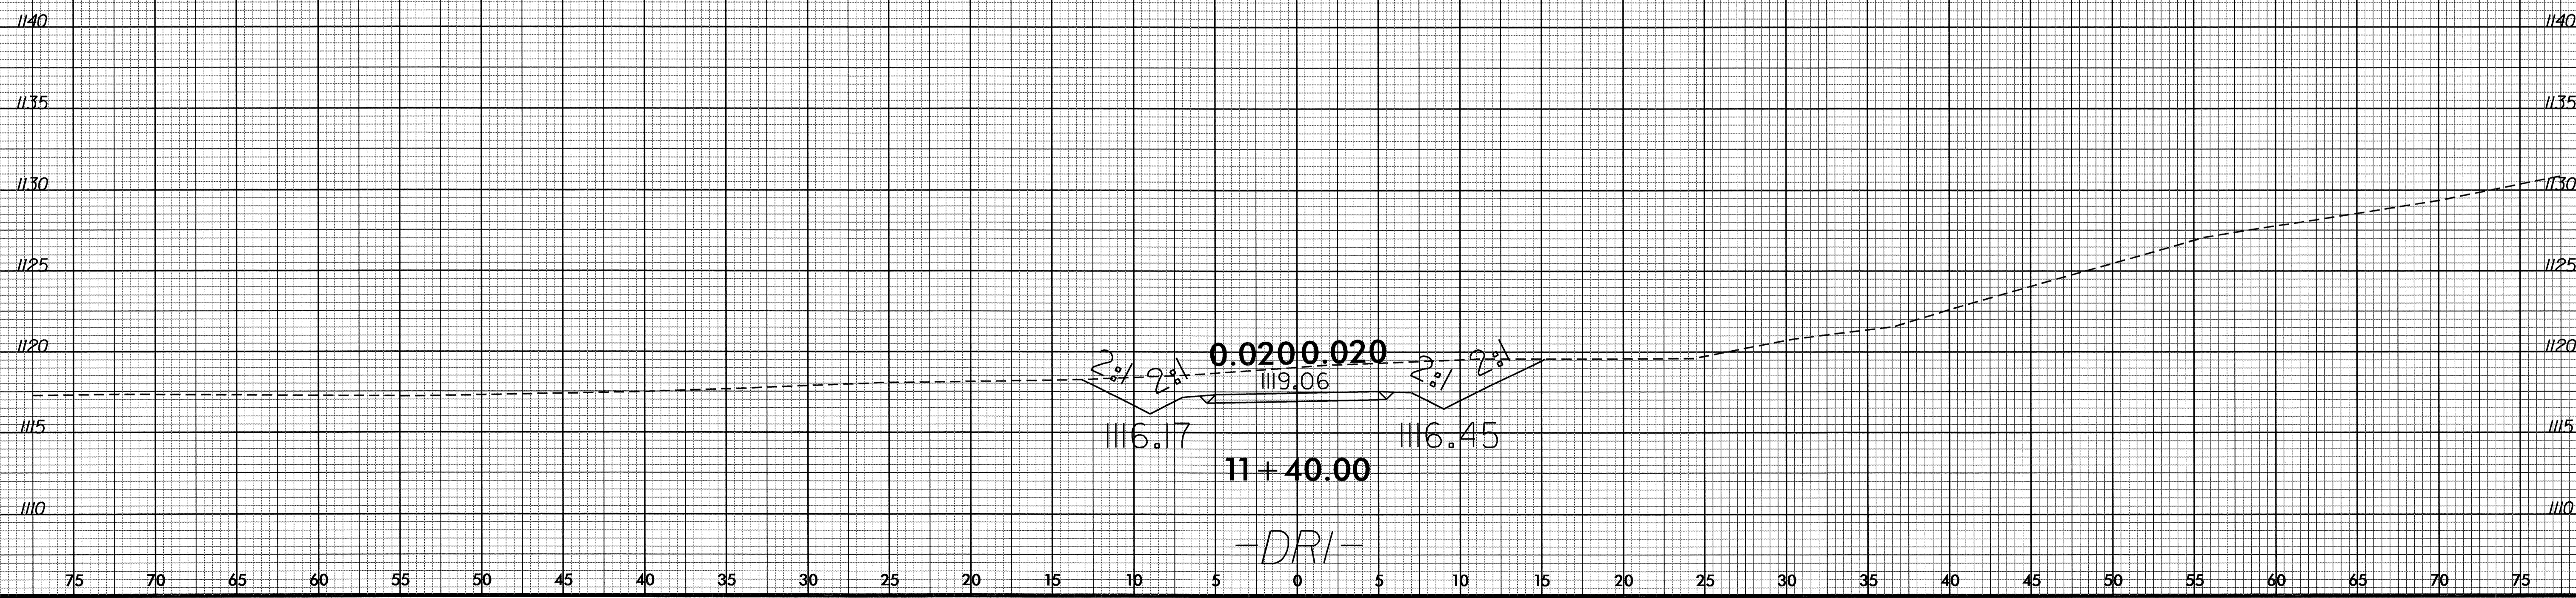

01-NOV-2011 10:22
 P:\Projects\B-3819_Rou_xp1.DRI.dgn
 \$\$\$USERNAME\$\$\$