


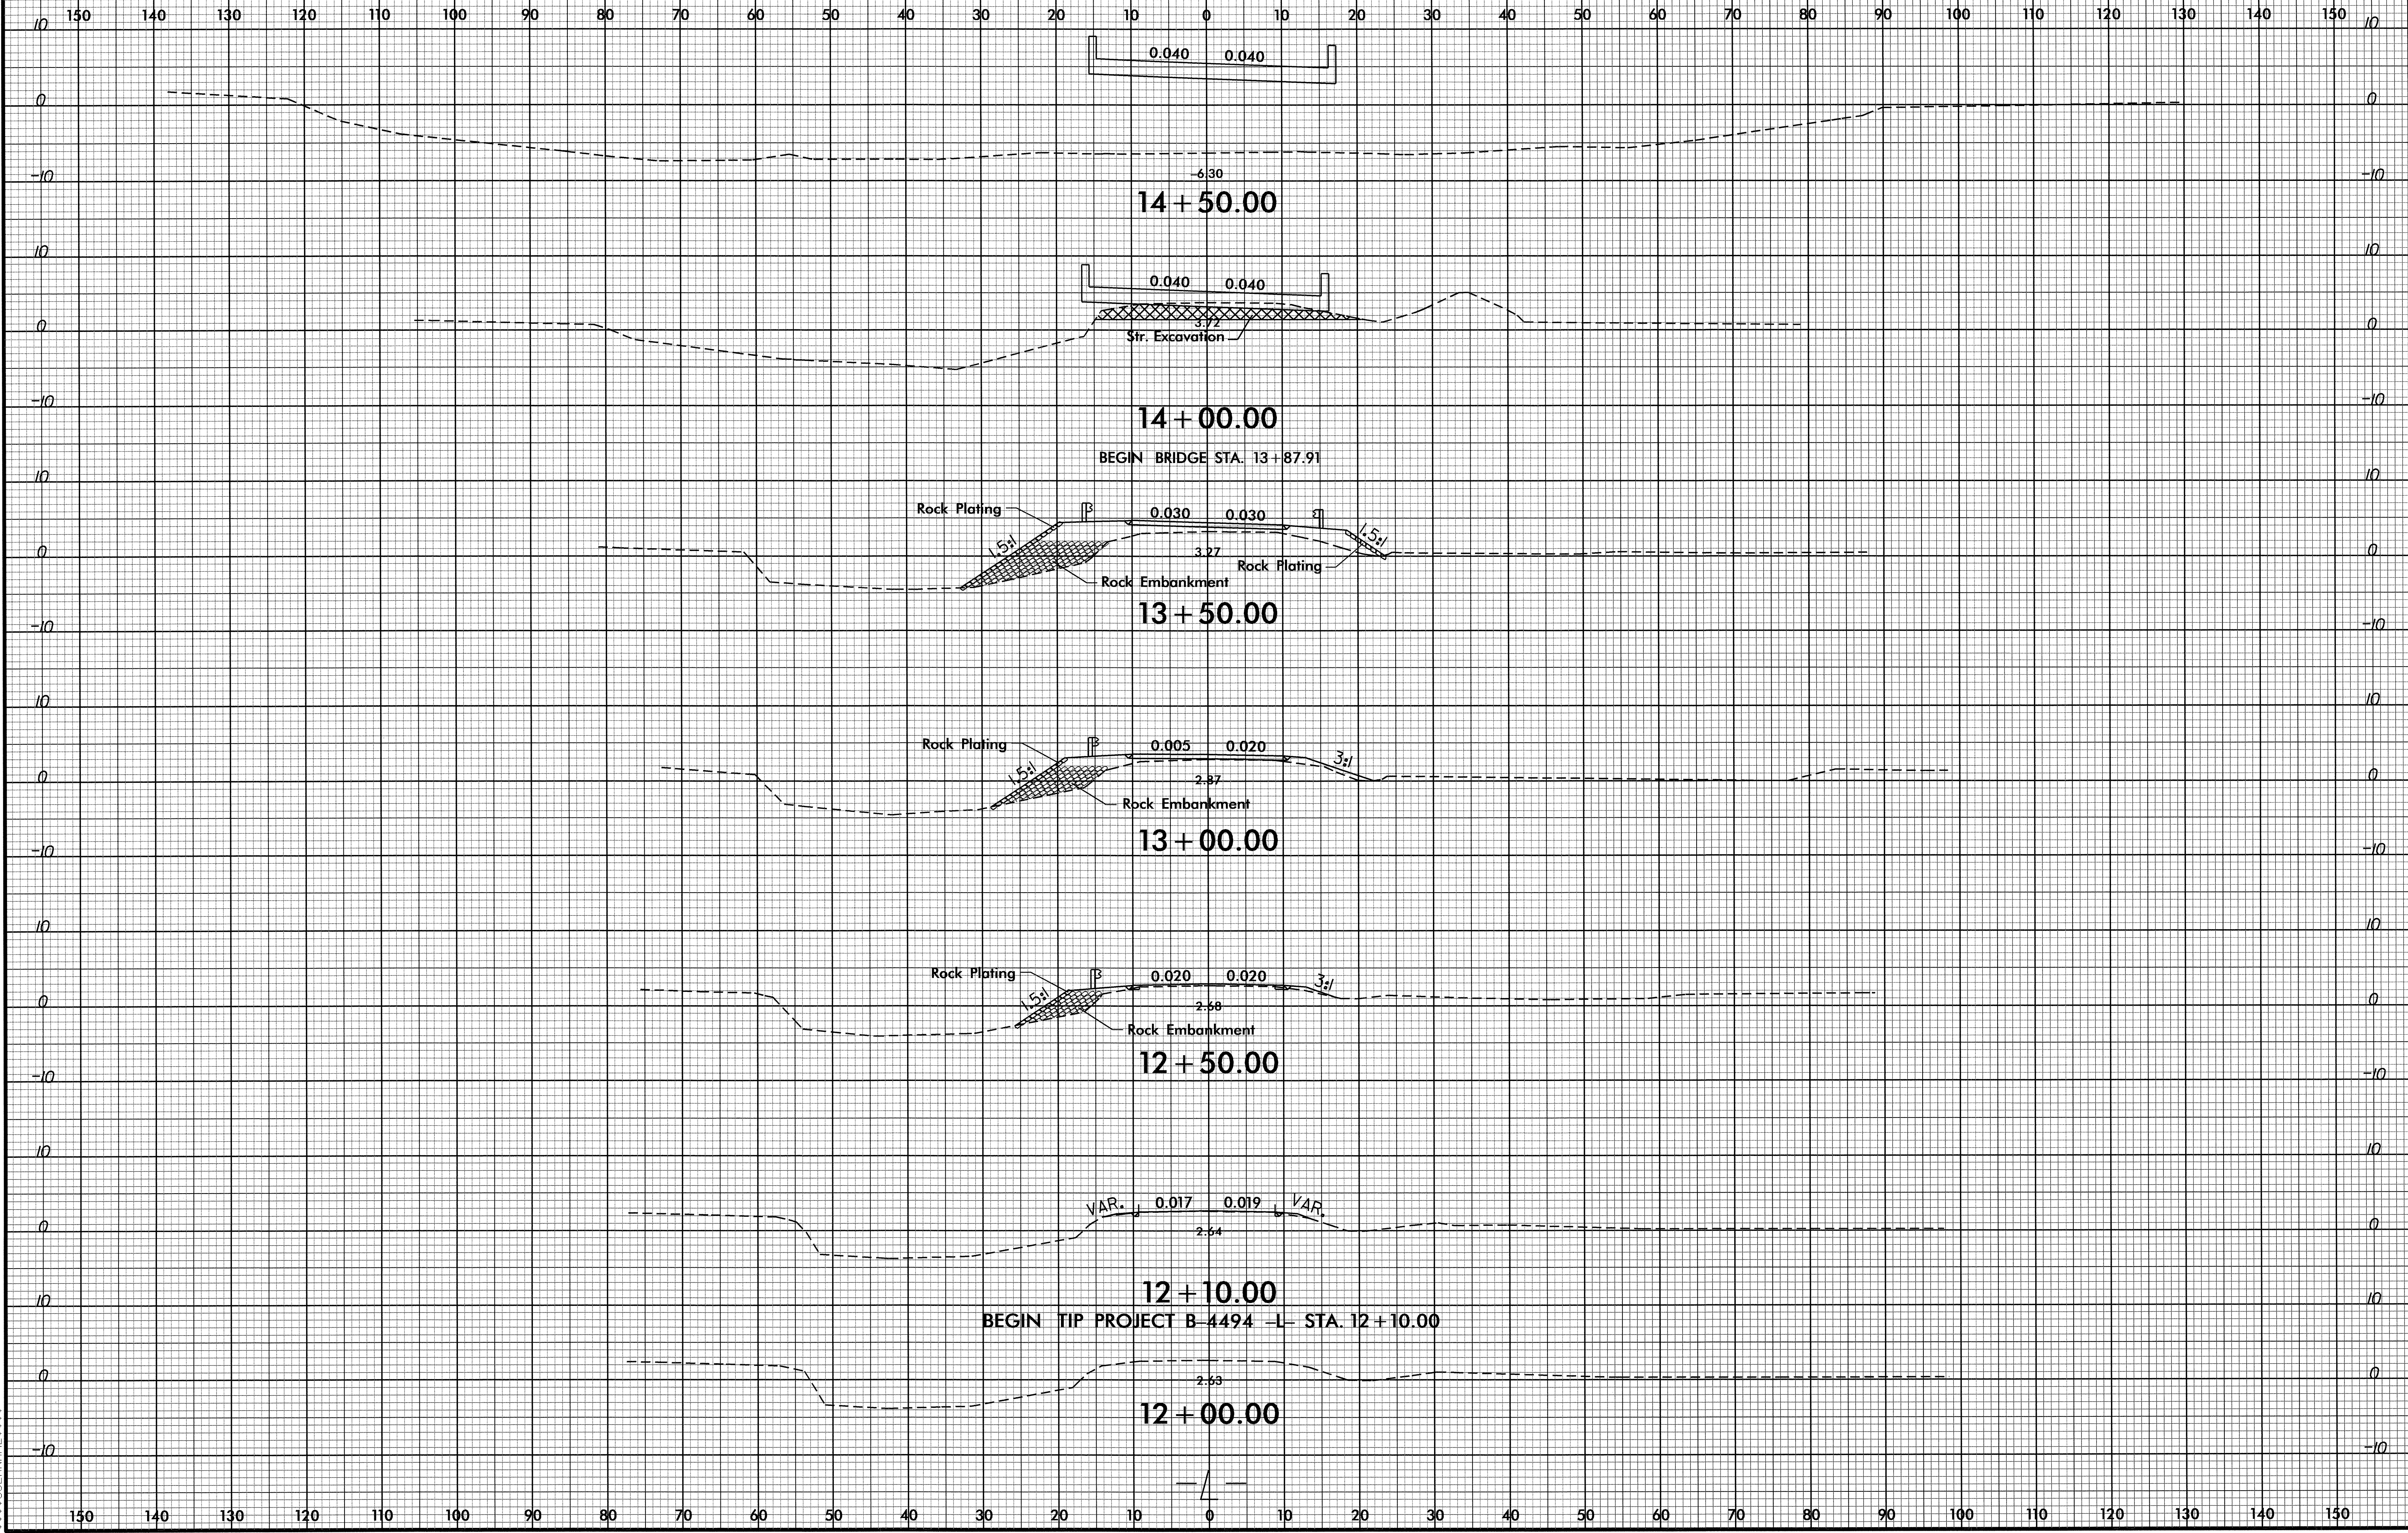




8/23/99




11-OCT-2011 15:55  
P:\CADD\B4494\B4494-L-REFRAME.dgn



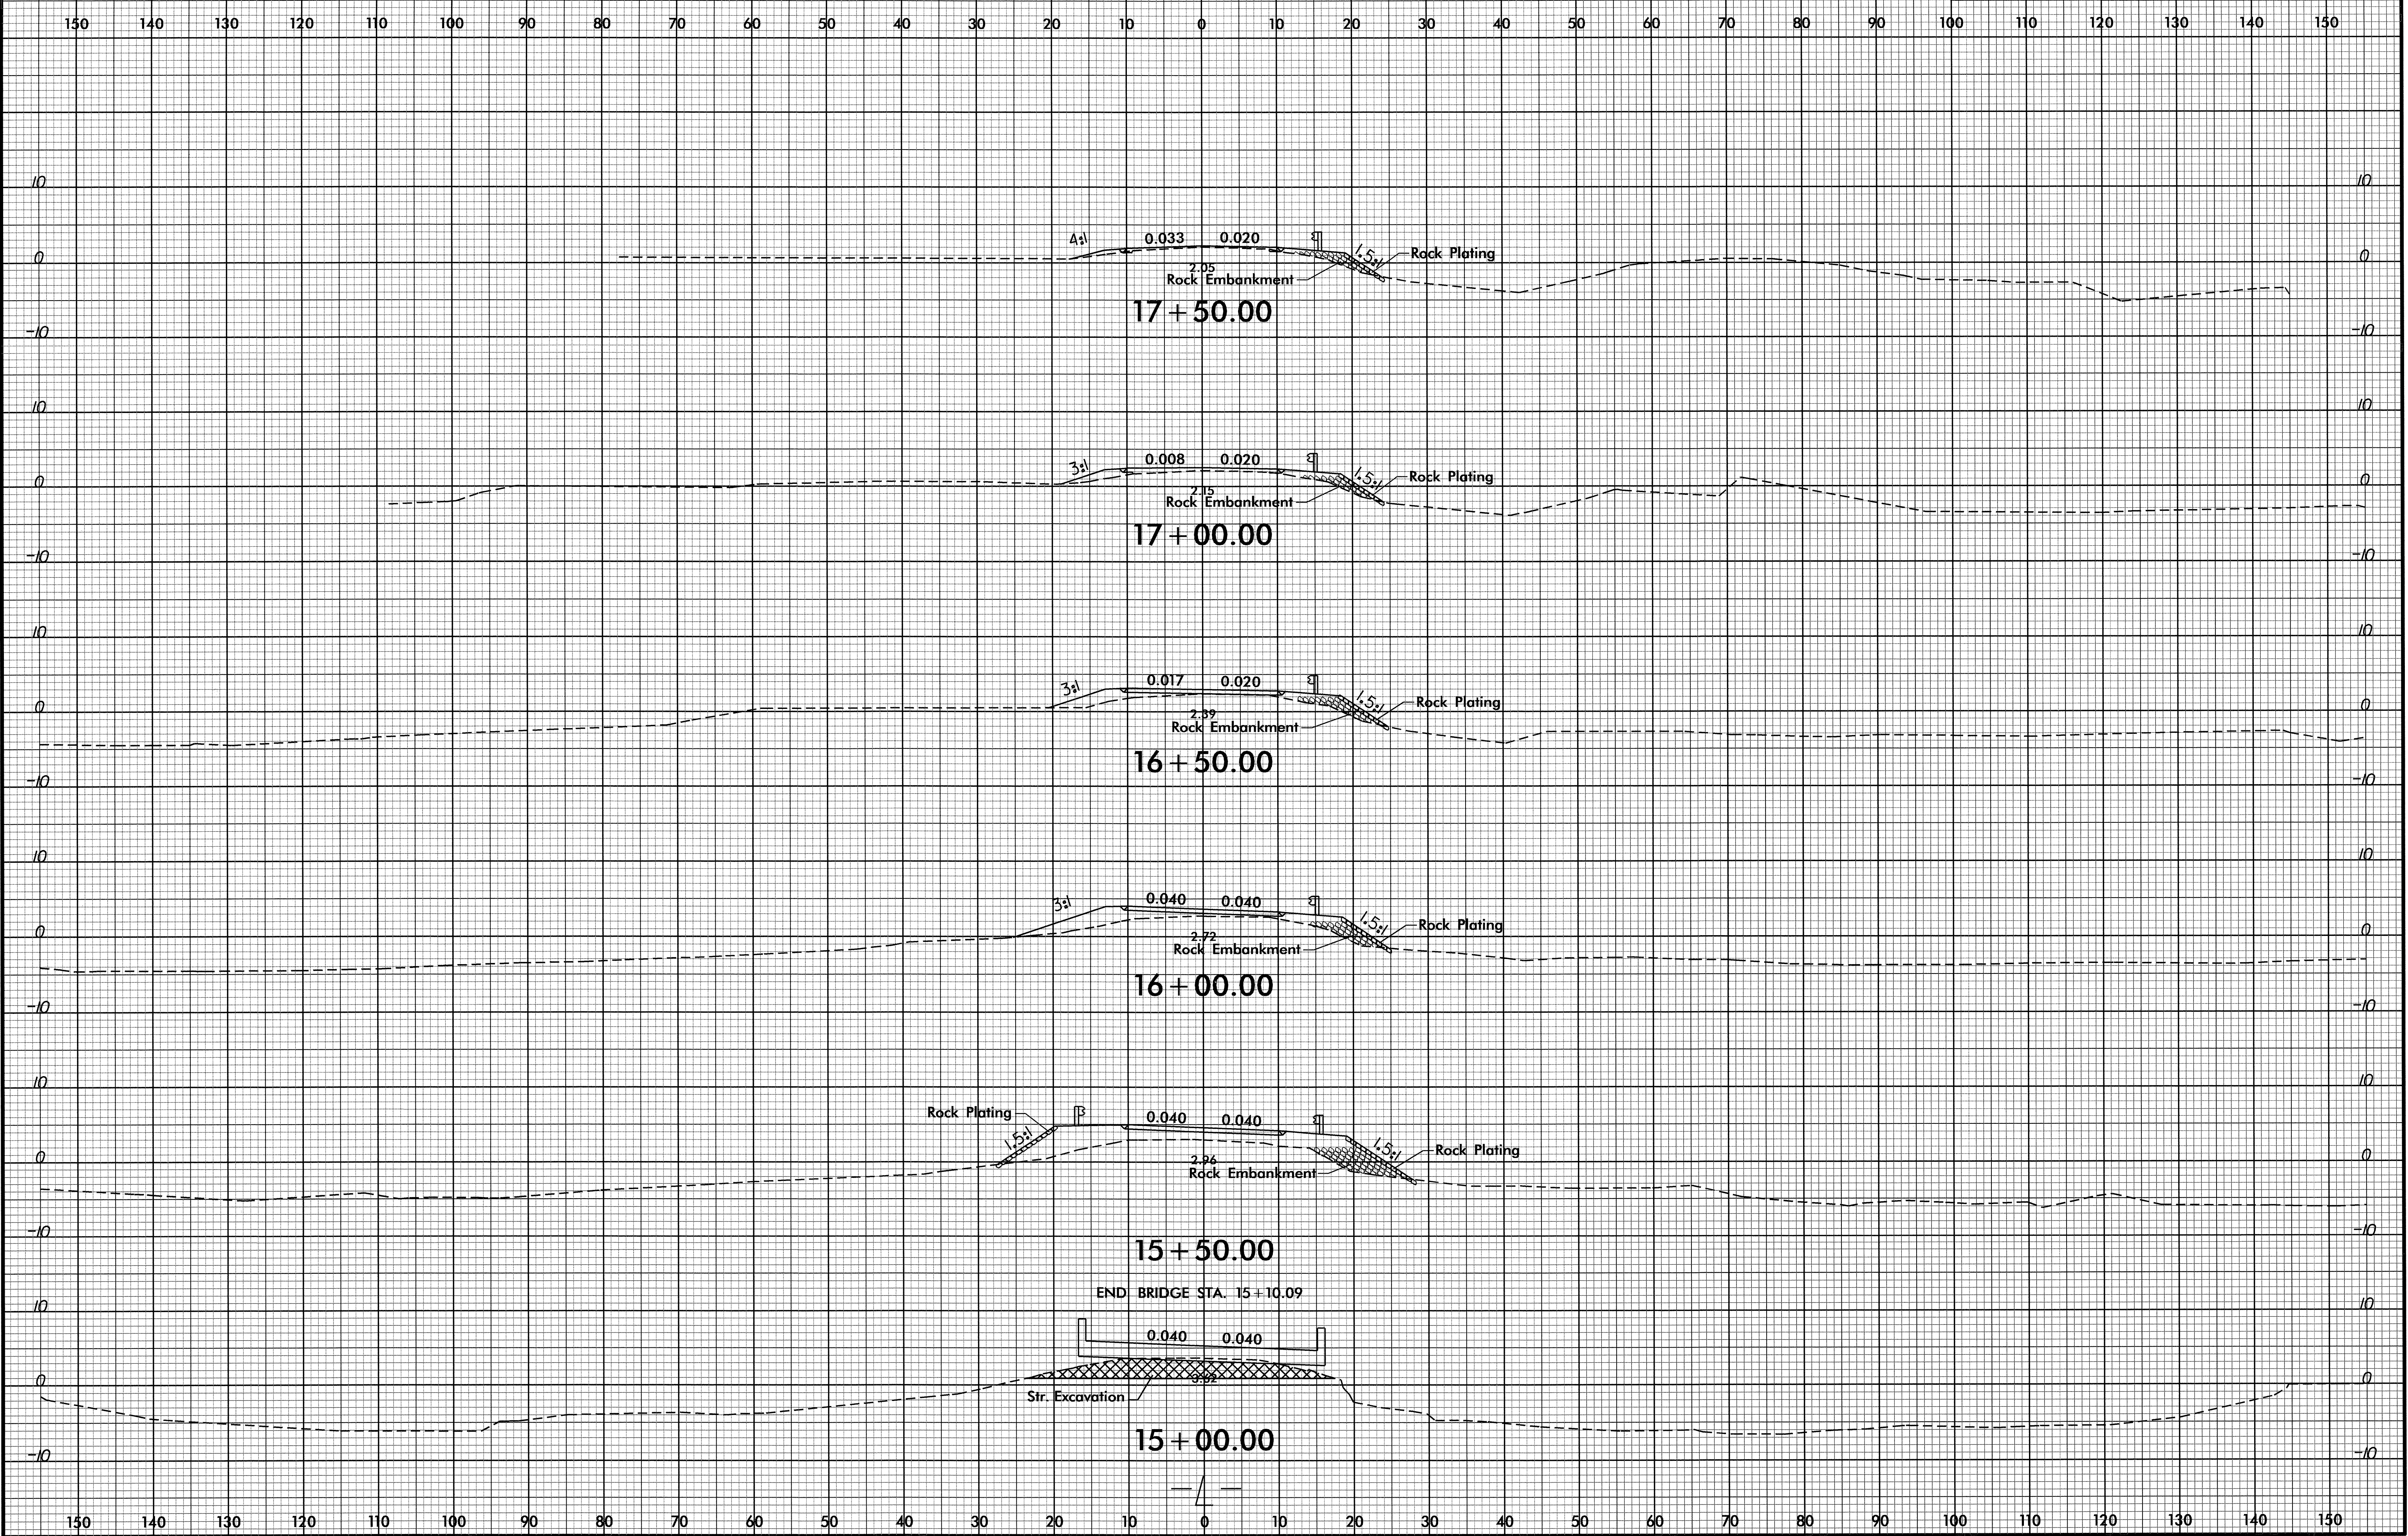




8/23/99

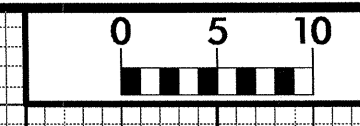

PROJ. REFERENCE NO.  
B-4494

SHEET NO.  
X-3

150 140 130 120 110 100 90 80 70 60 50 40 30 20 10 0 10 20 30 40 50 60 70 80 90 100 110 120 130 140 150

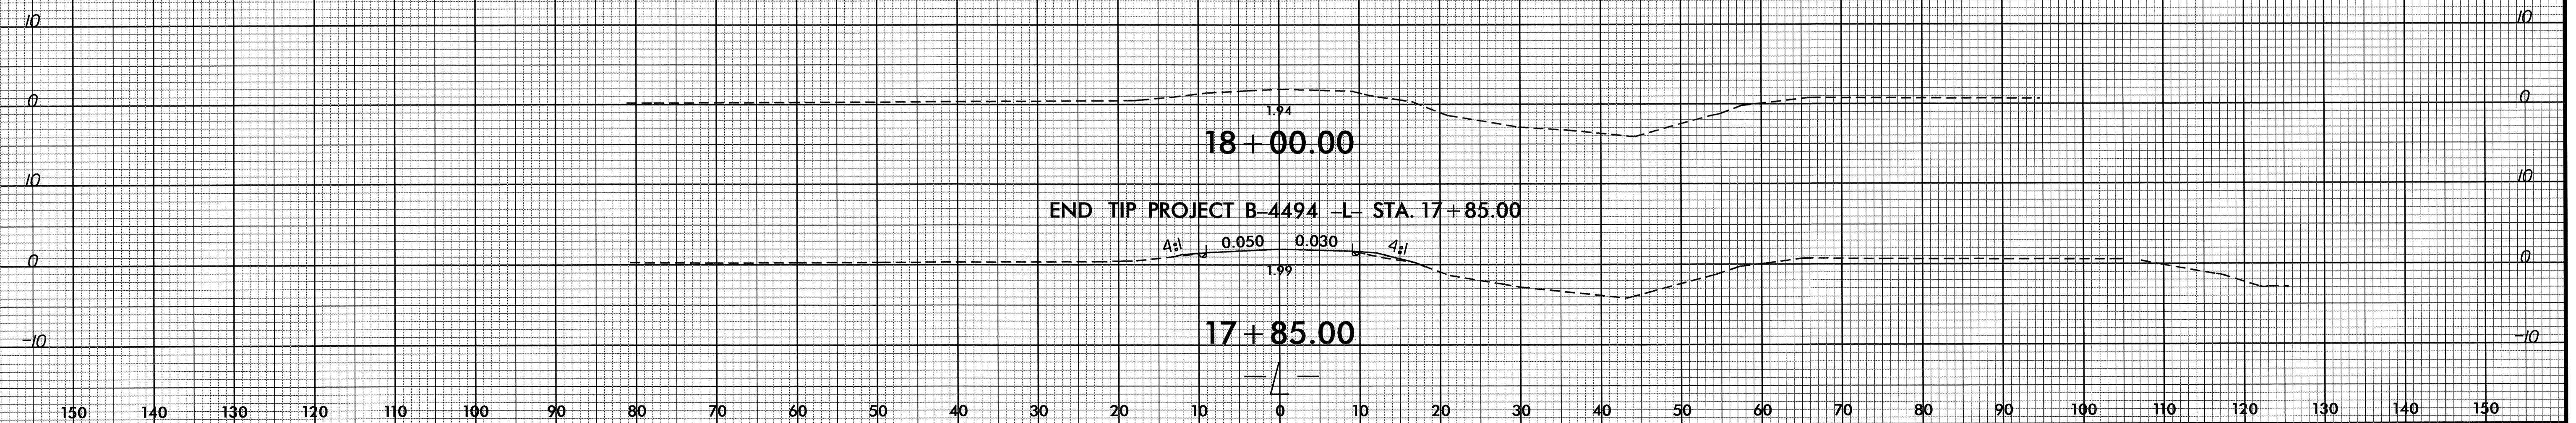

I:\OCT-2011\1556  
P:\V\060604\X\B\4494\_r.dwg - p1.dgn  
\$\$\$\$\$USER\$NAME\$\$\$\$\$