


8/23/09




| | |
|-------------------------------|------------------|
| PROJ. REFERENCE NO. B-4542 | SHEET NO. X-1 |
|-------------------------------|------------------|

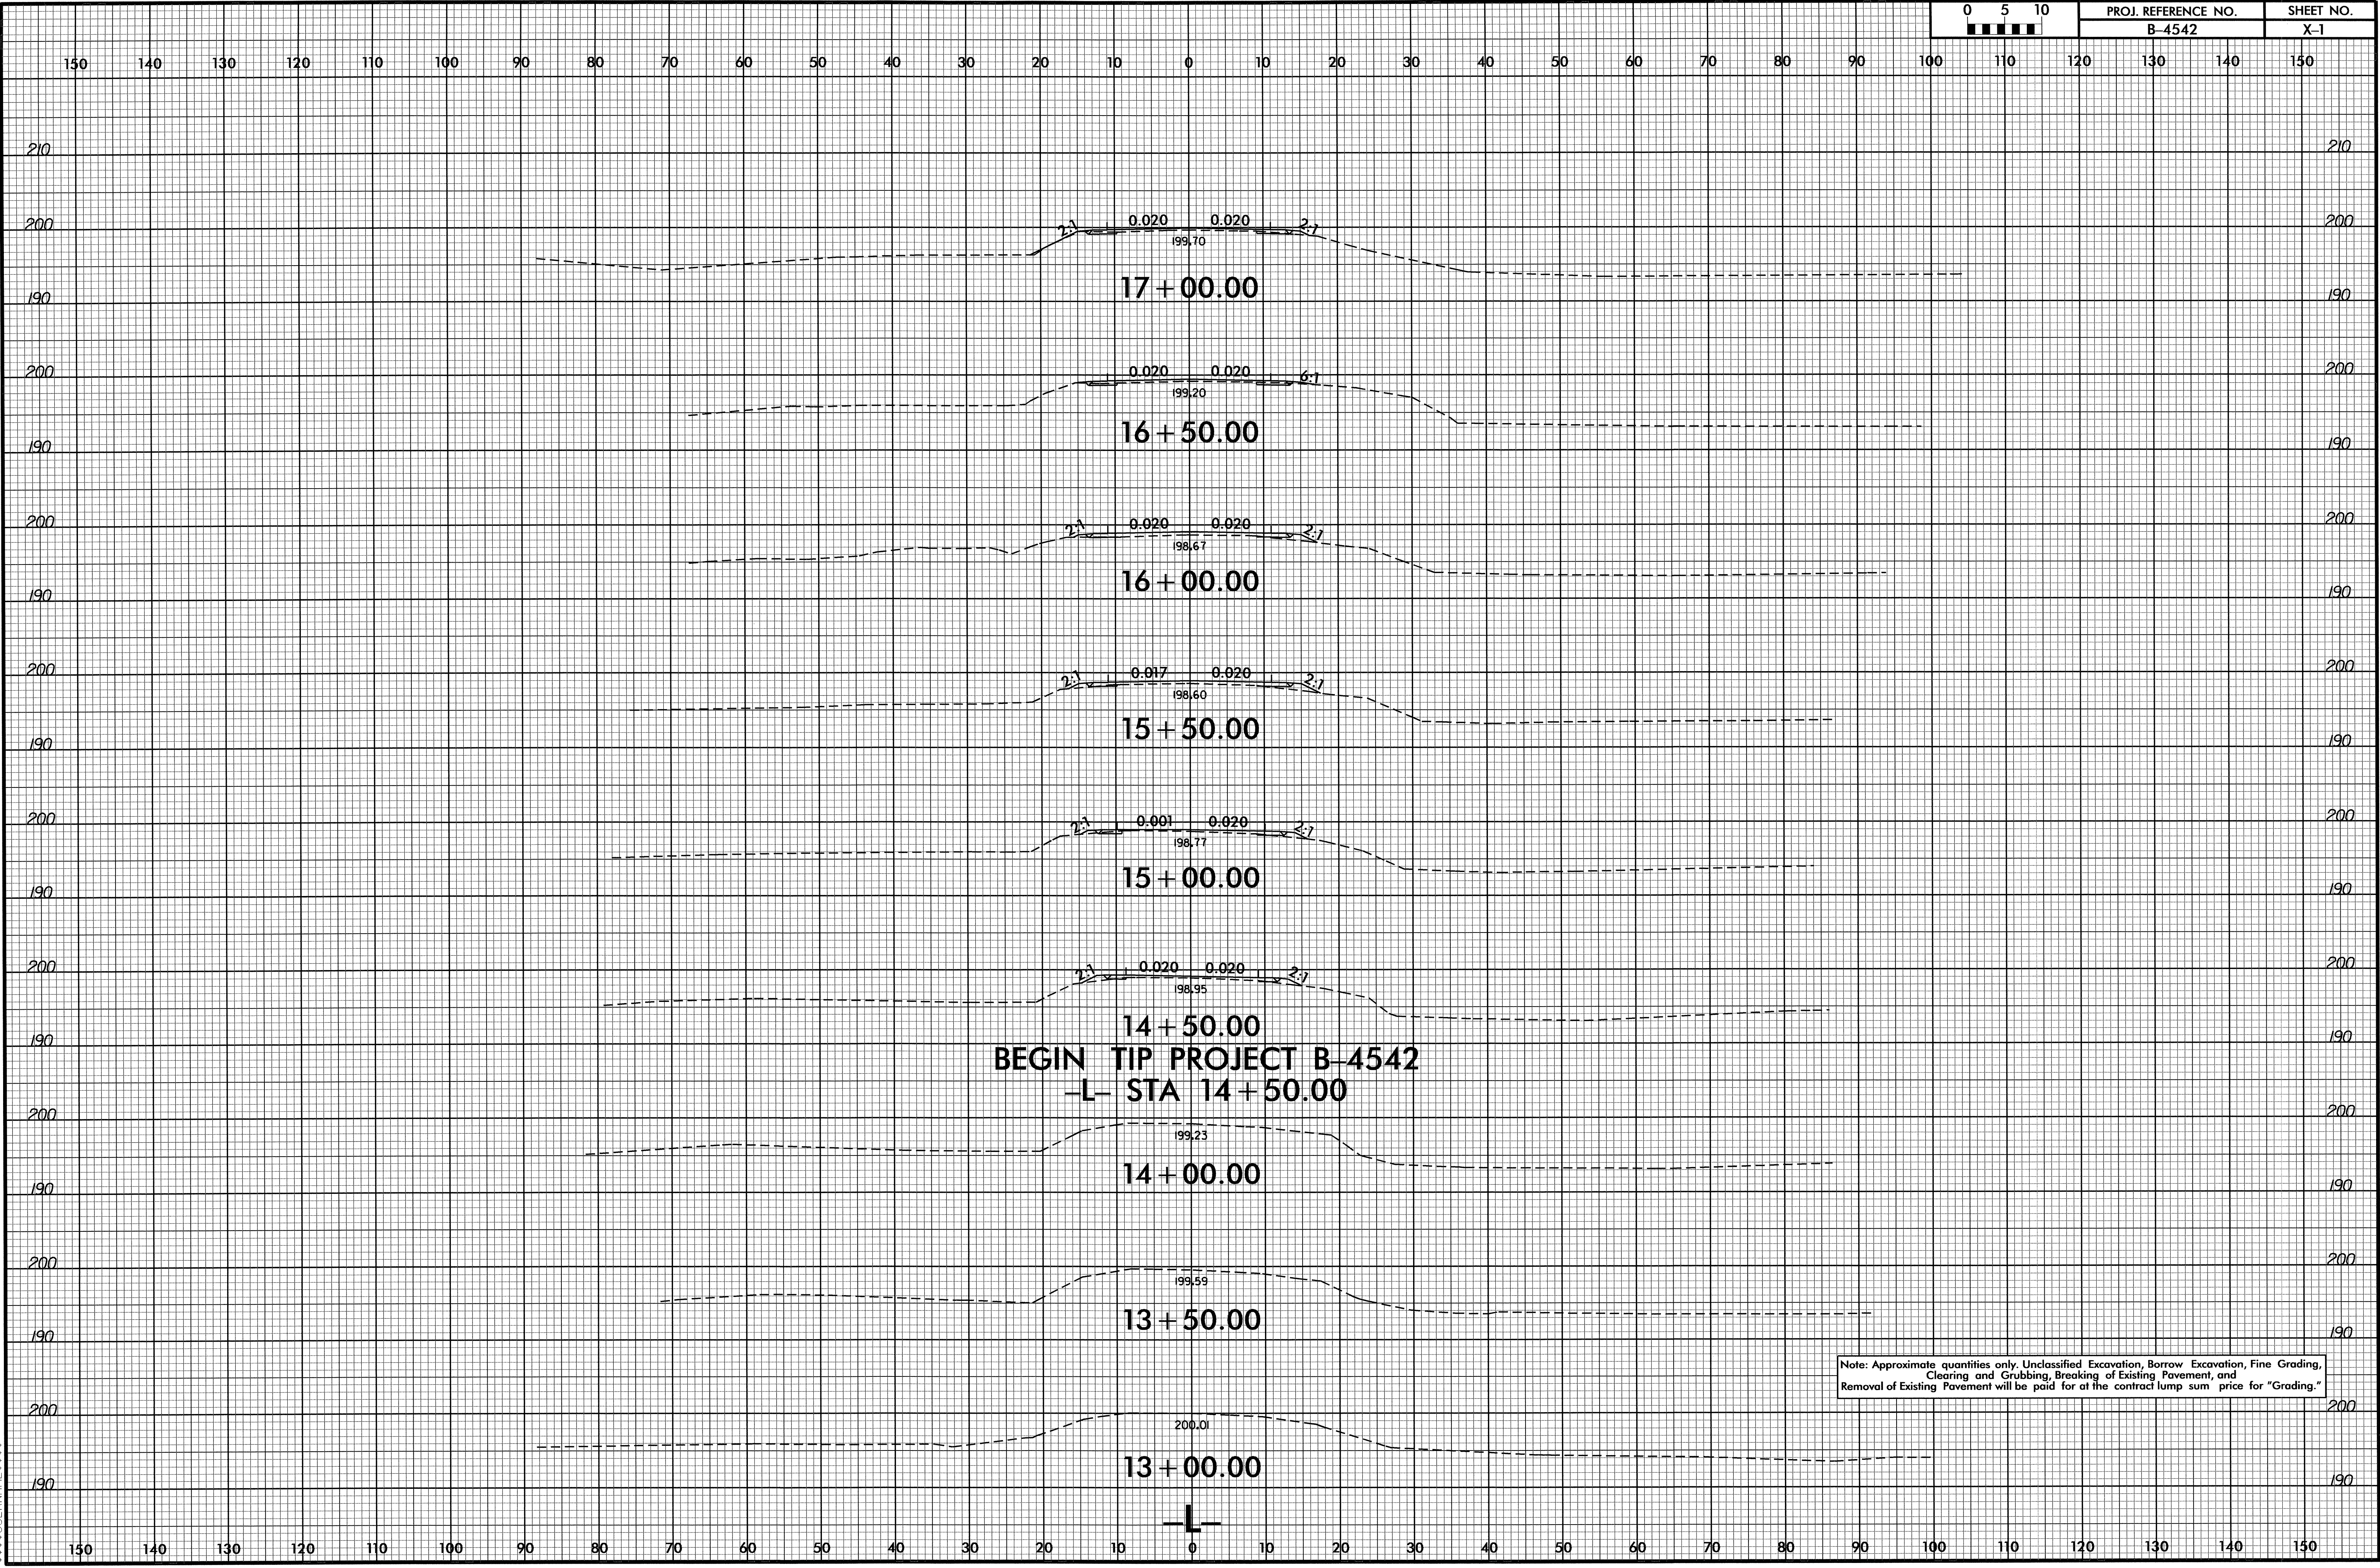

Note: Approximate quantities only. Unclassified Excavation, Borrow Excavation, Fine Grading, Clearing and Grubbing, Breaking of Existing Pavement, and Removal of Existing Pavement will be paid for at the contract lump sum price for "Grading."


27-JUL-2011 10:03
RA:\Roadwork\XSC\B4542_rdy_xpl.dgn
\$\$\$\$\$USERNAME\$\$\$\$\$

8/23/99

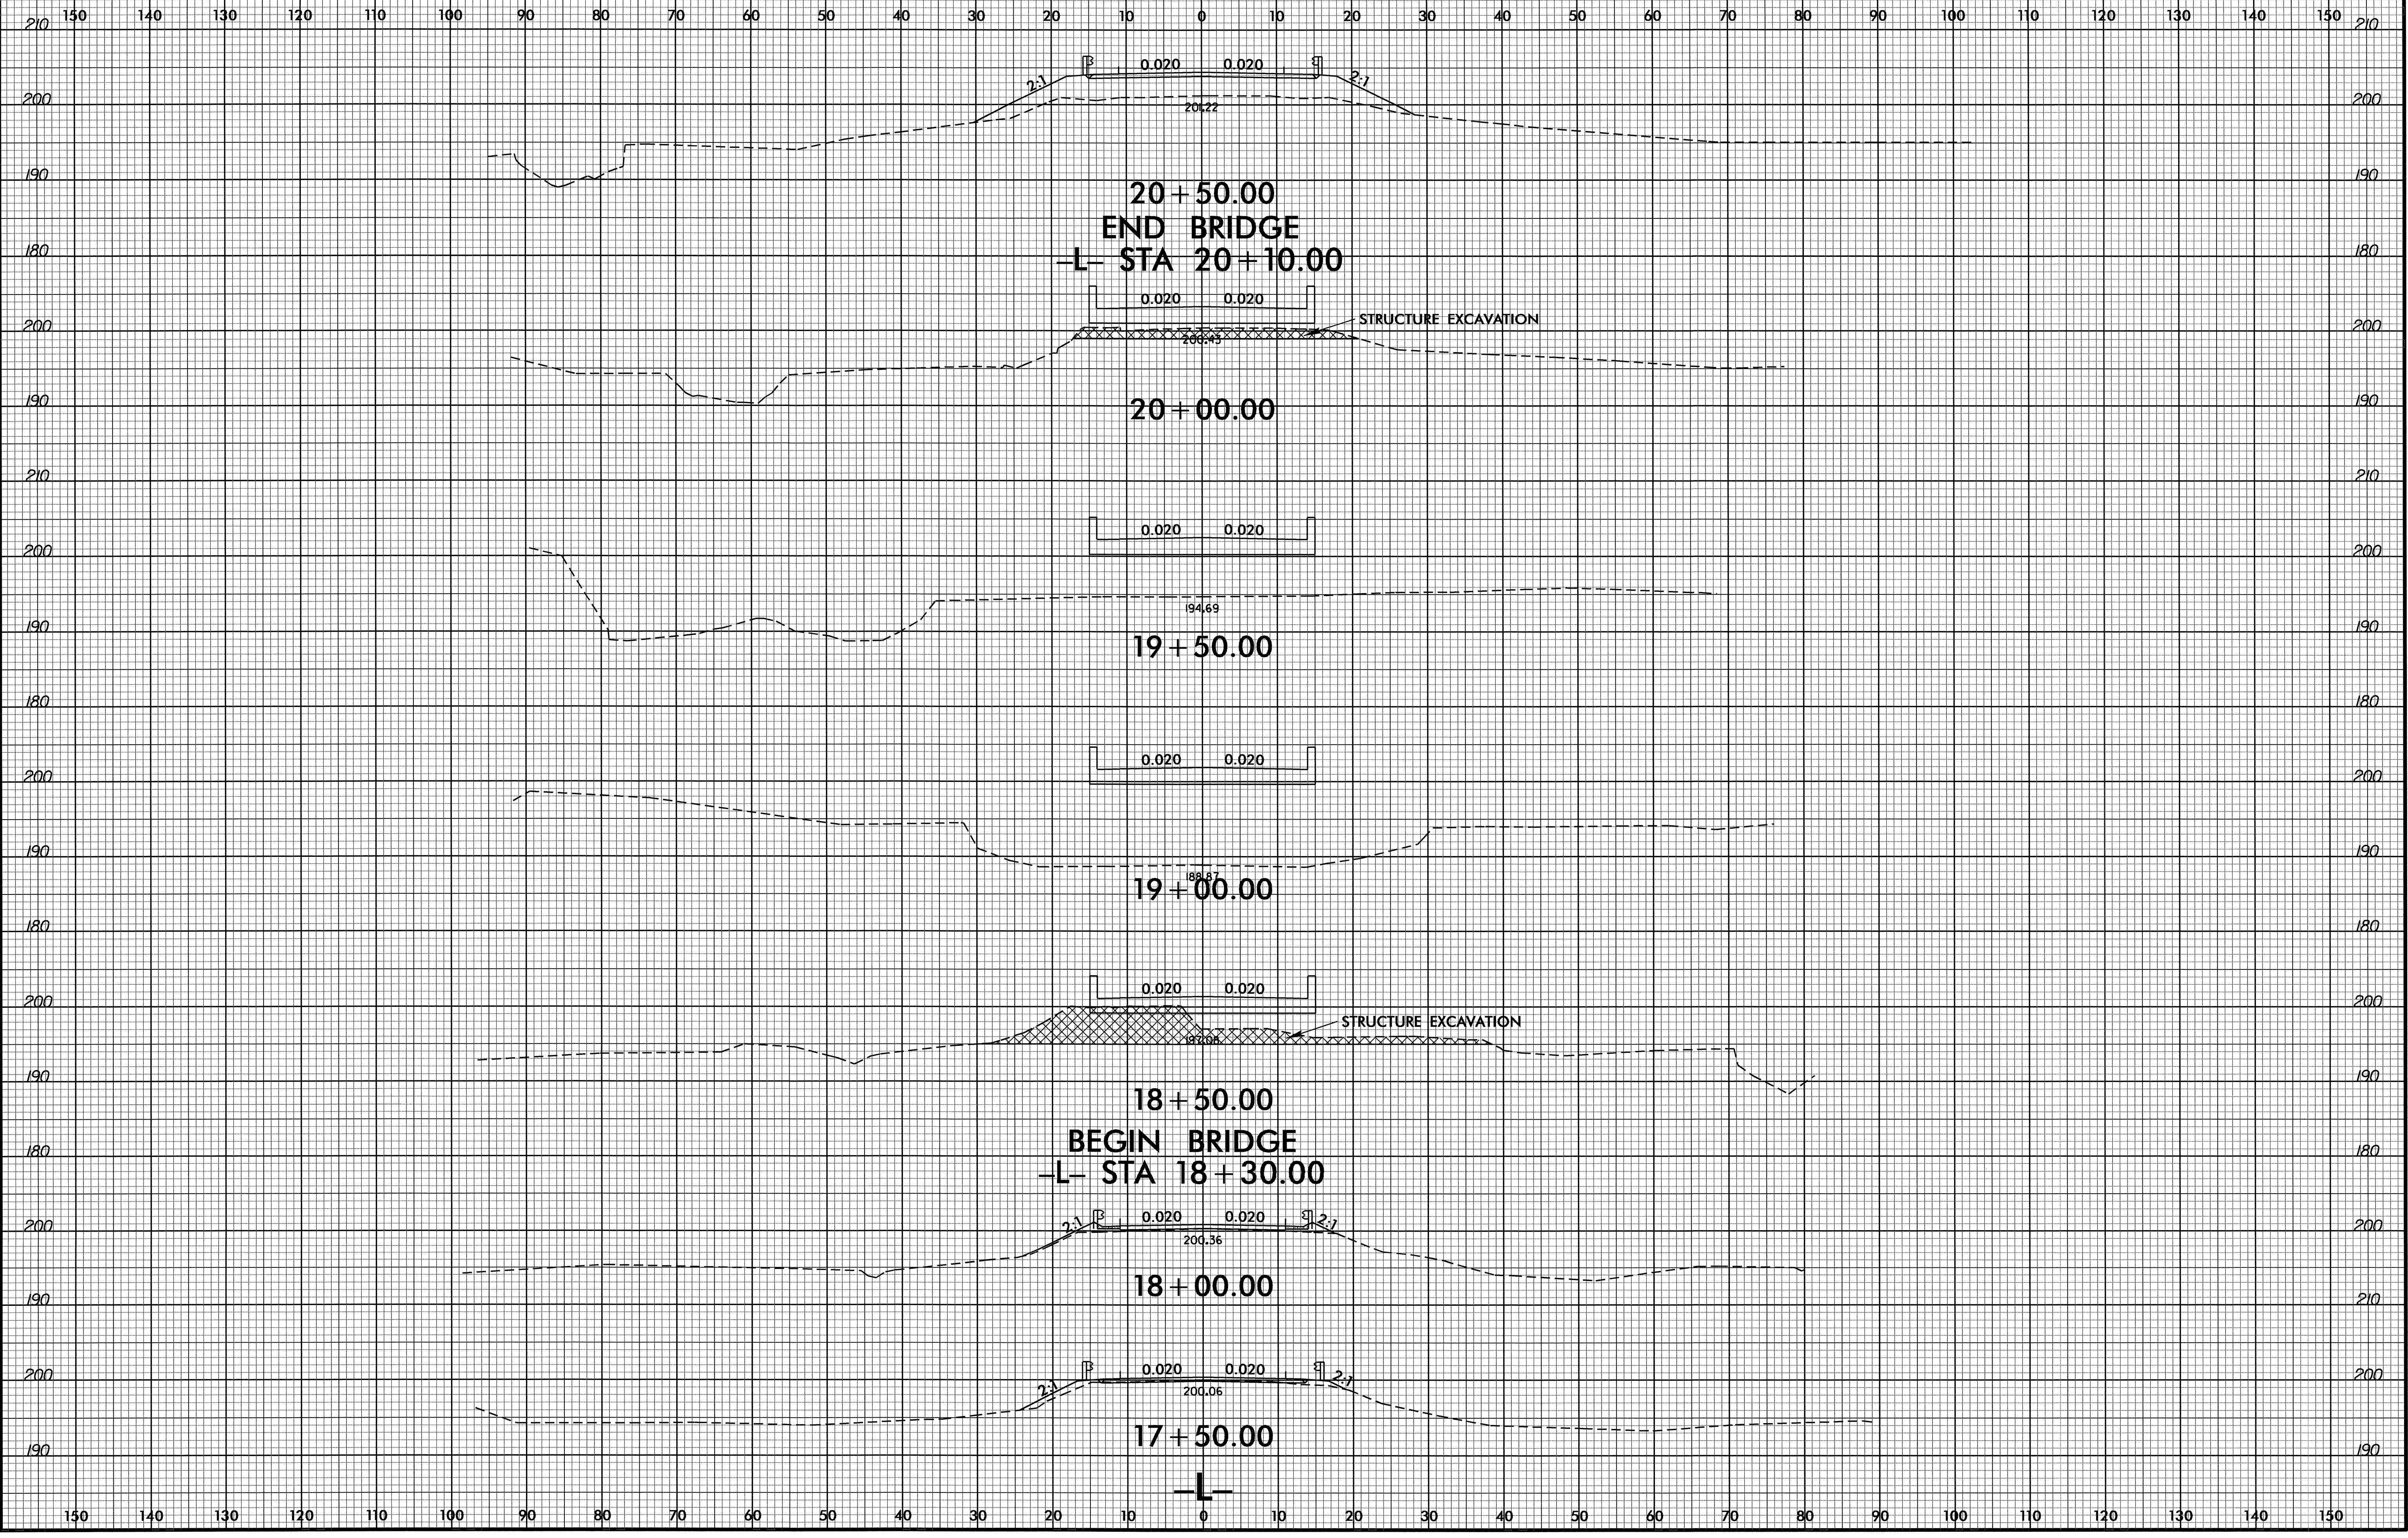


26-JUL-2011 09:18
R:\RODNEY\X26_B4542_rdu_xpl1.dgn
USER:RNE

8/23/99

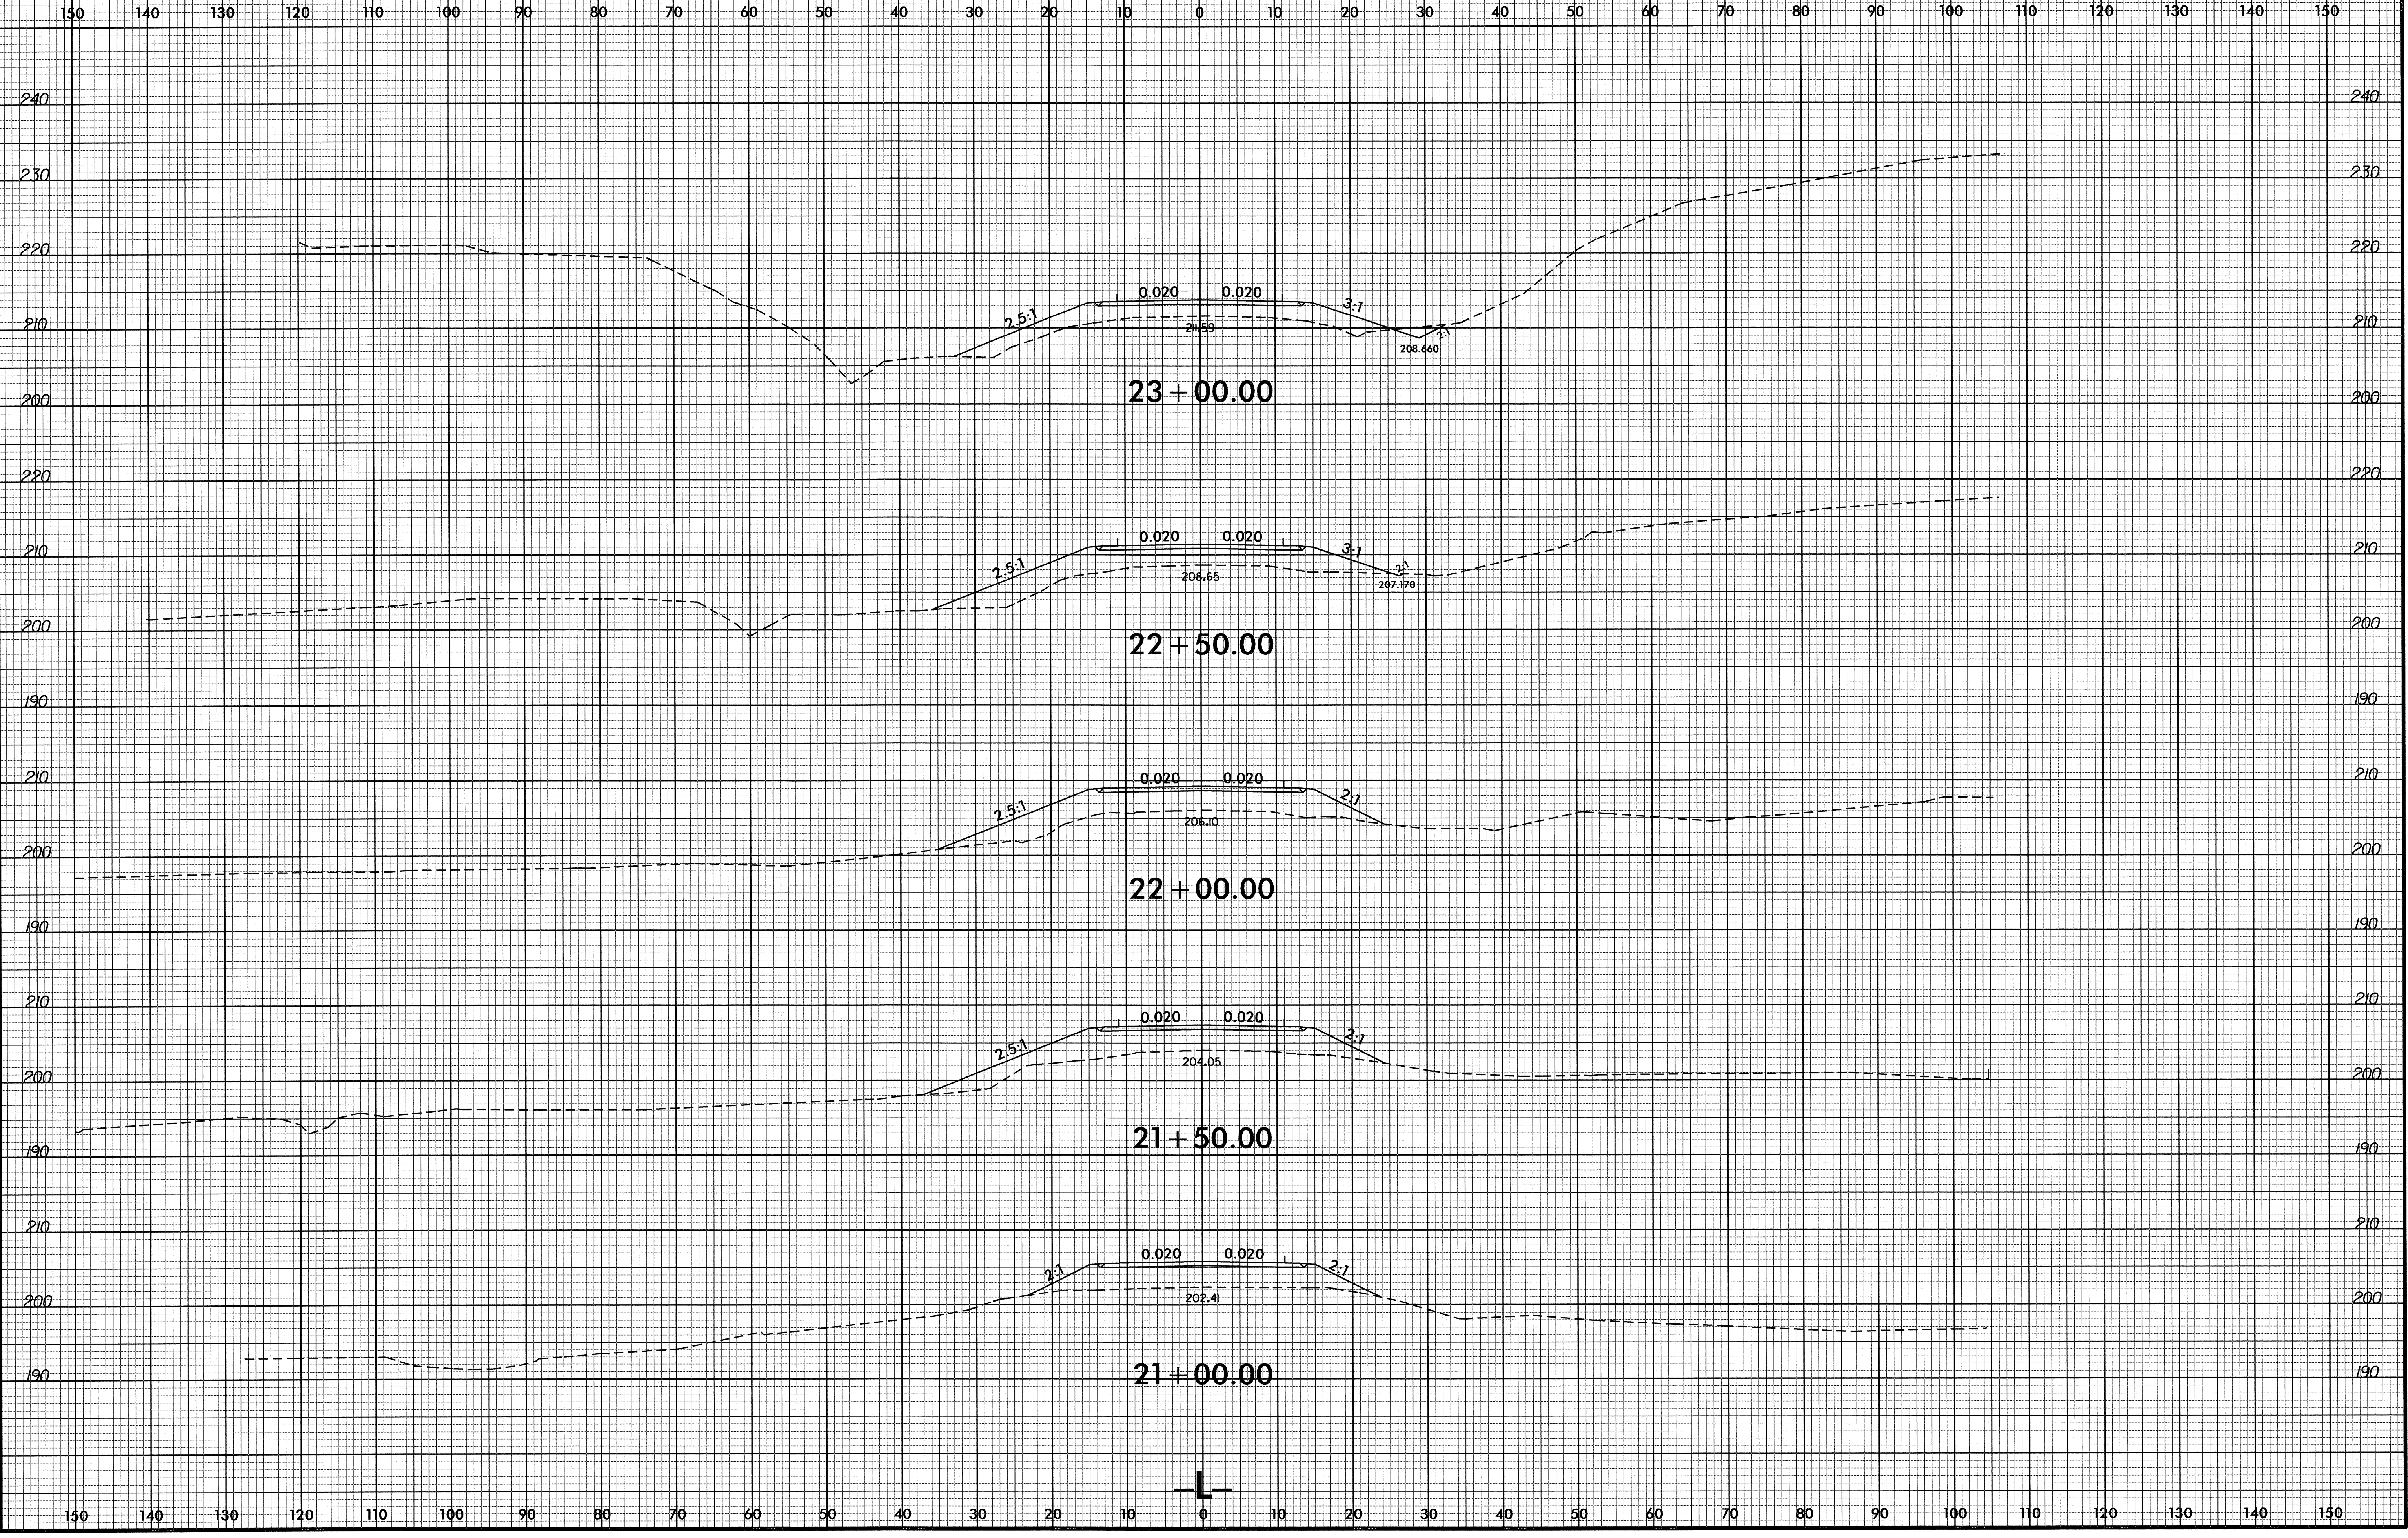


26-JUL-2011 09:21
R:\FORBURN\XSE_b4542_rdy_xpl1.dgn
R:\FORBURN\XSE_b4542_rdy_xpl1.dgn


8/23/99

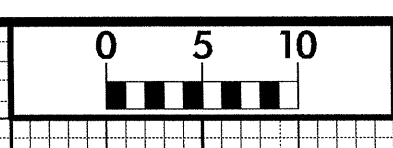


| | |
|---------------------|-----------|
| PROJ. REFERENCE NO. | SHEET NO. |
| B-4542 | X-4 |

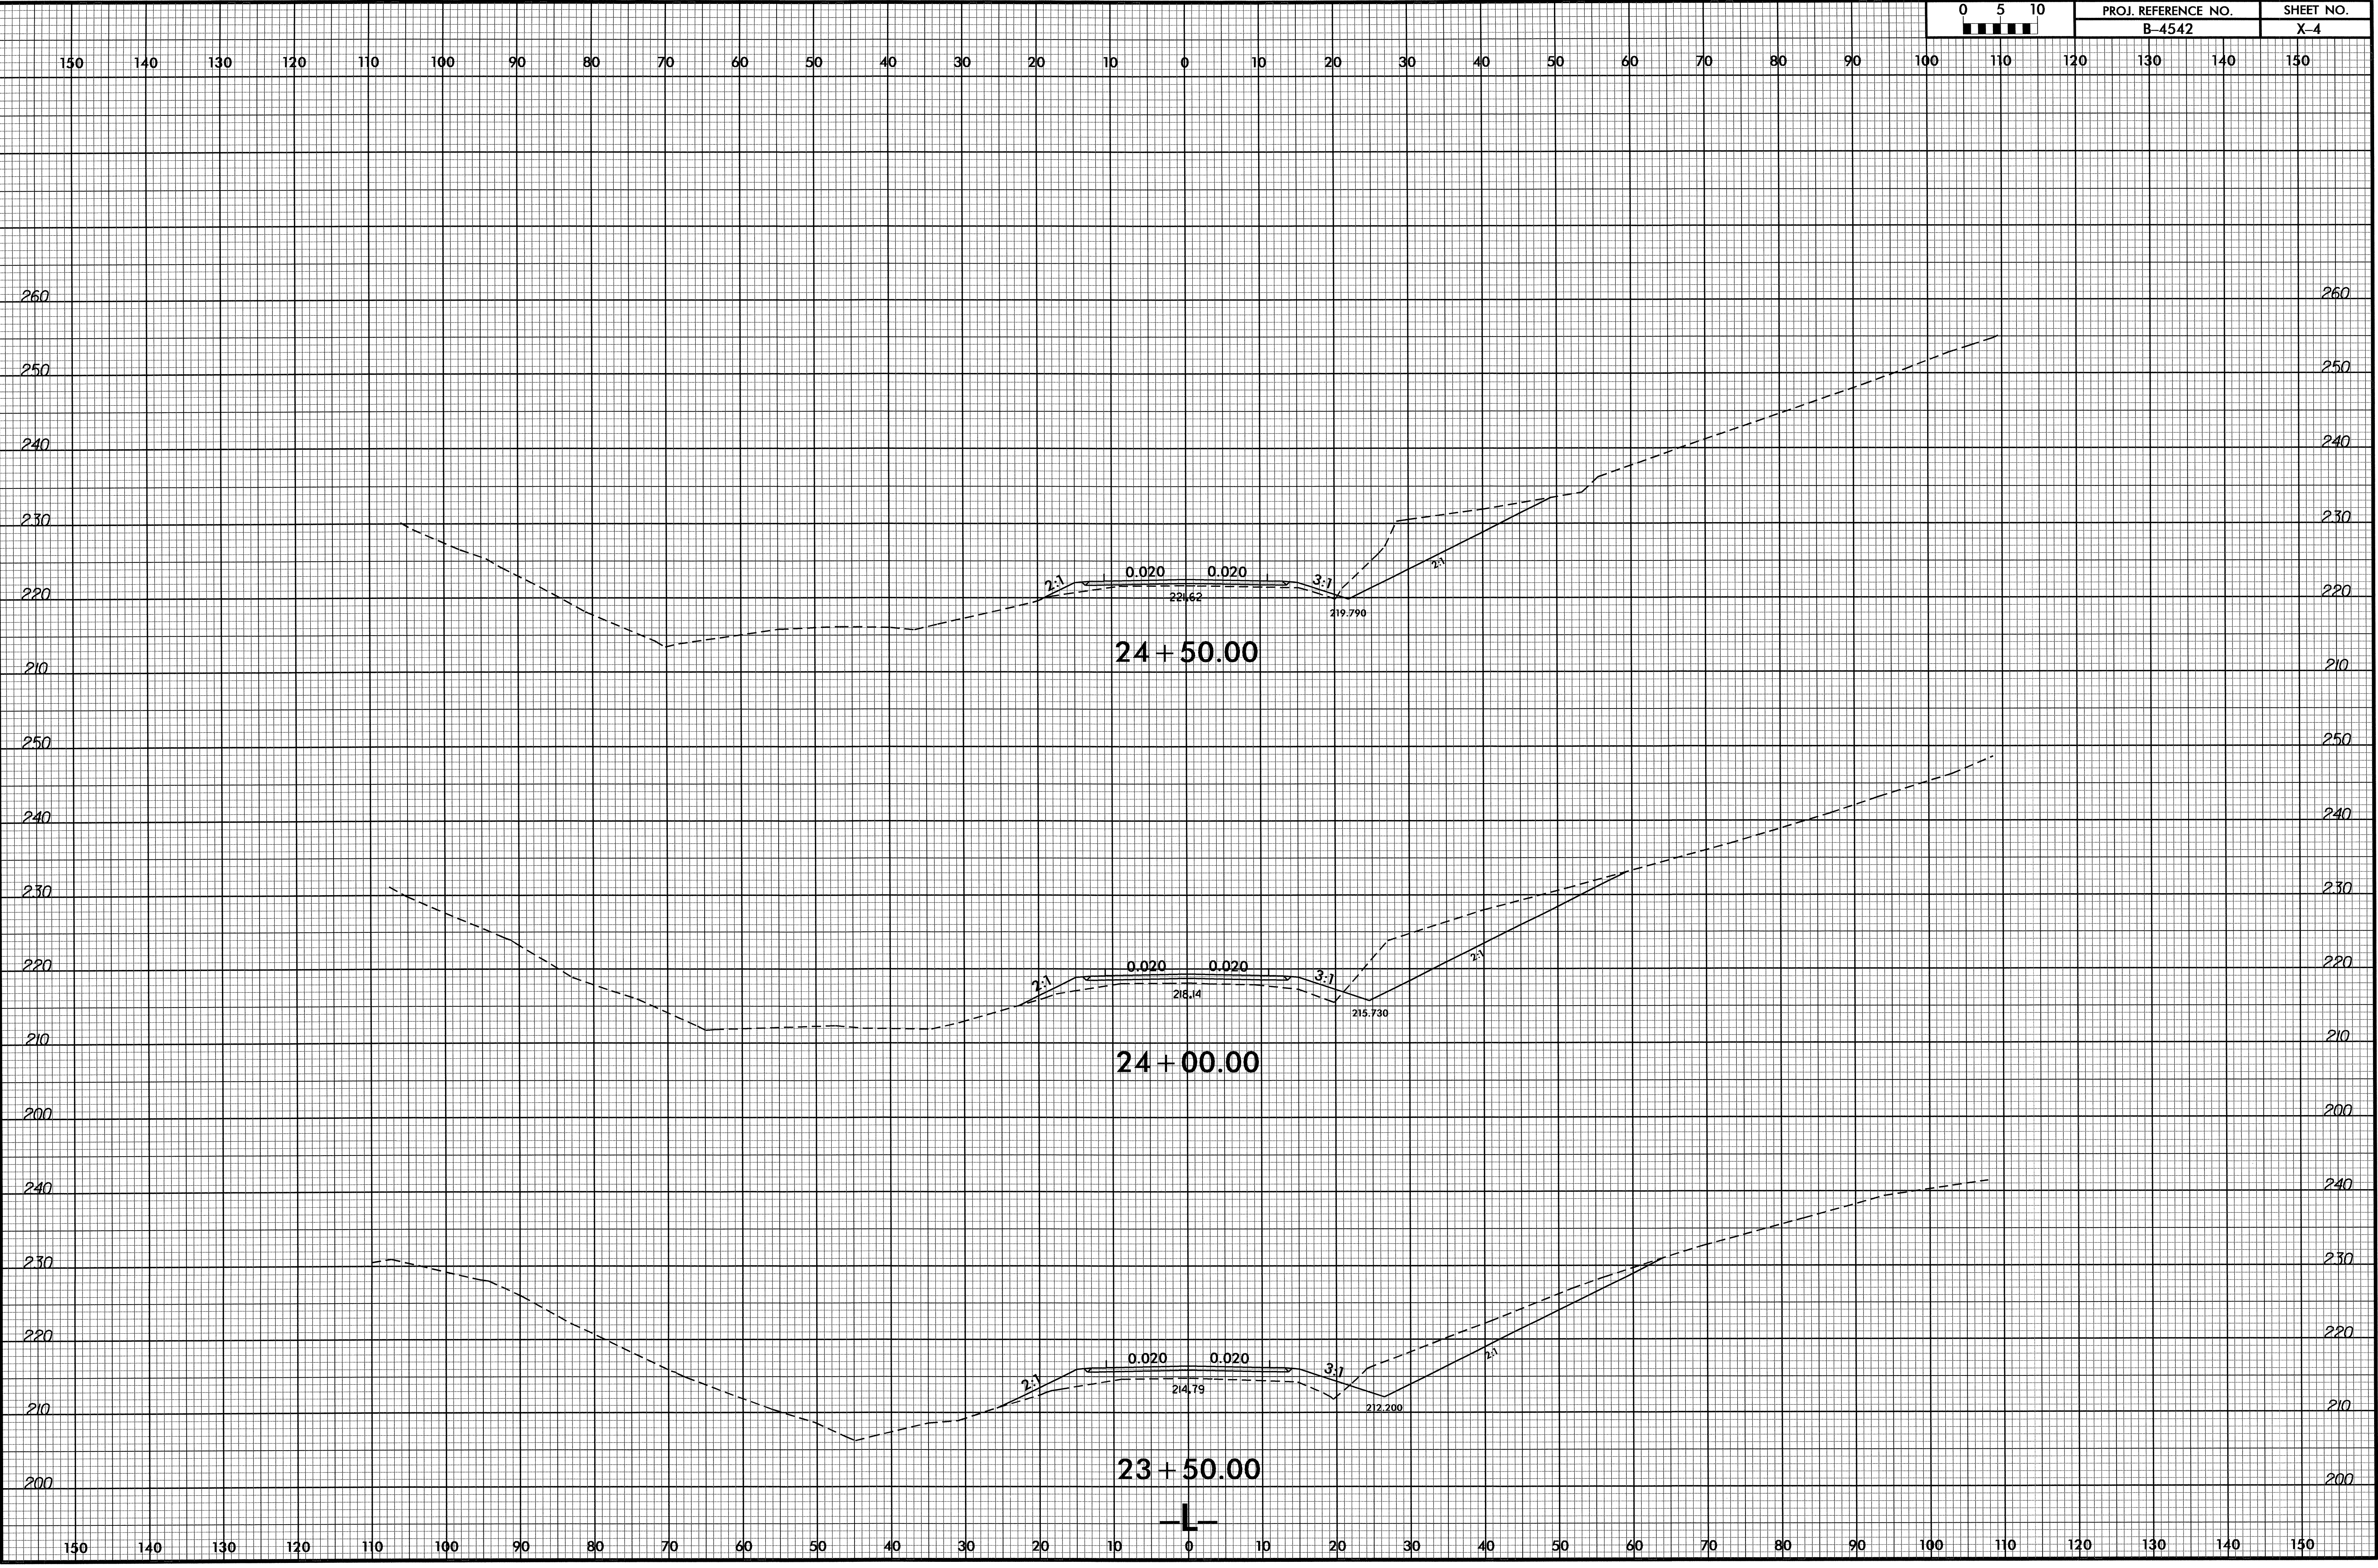


26-JUL-2011 09:21
R:\Roadway\XSC\B4542_rdy_xpl_1.dgn
\$\$\$\$USERNAME\$\$\$\$

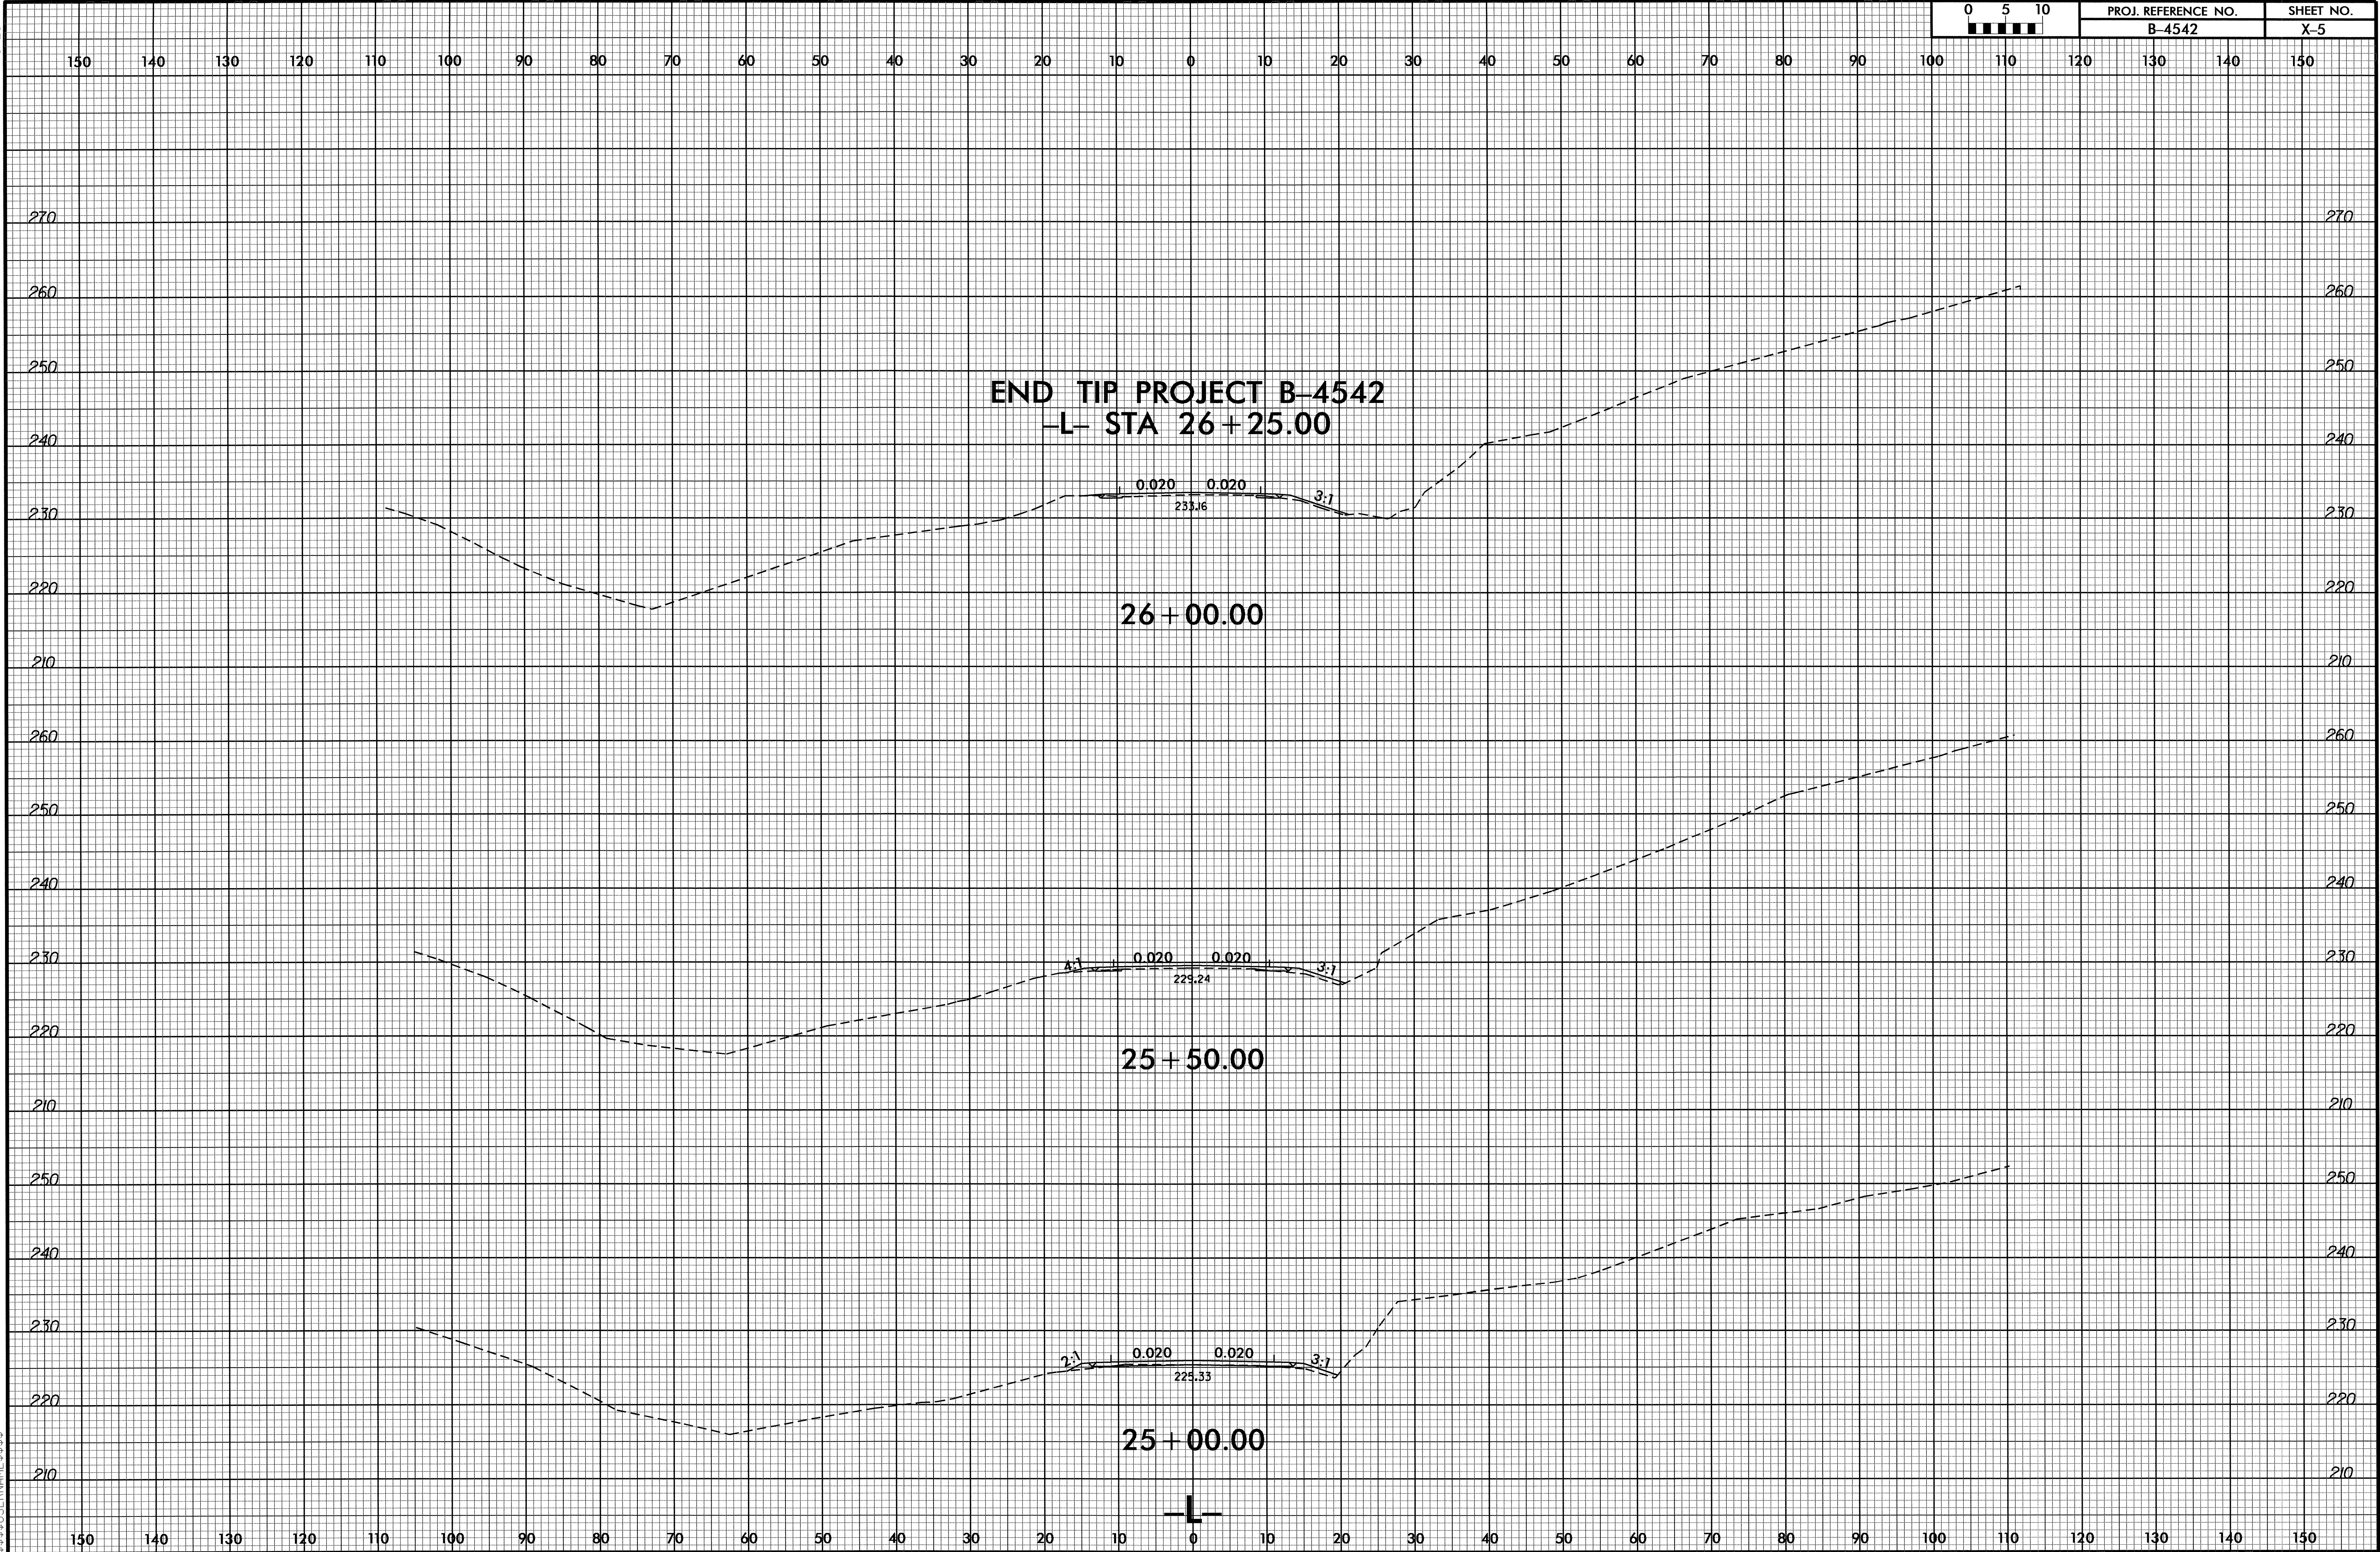

8/23/99

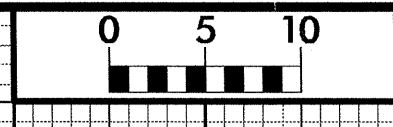

| | |
|---------------------|-----------|
| PROJ. REFERENCE NO. | SHEET NO. |
| B-4542 | X-6 |

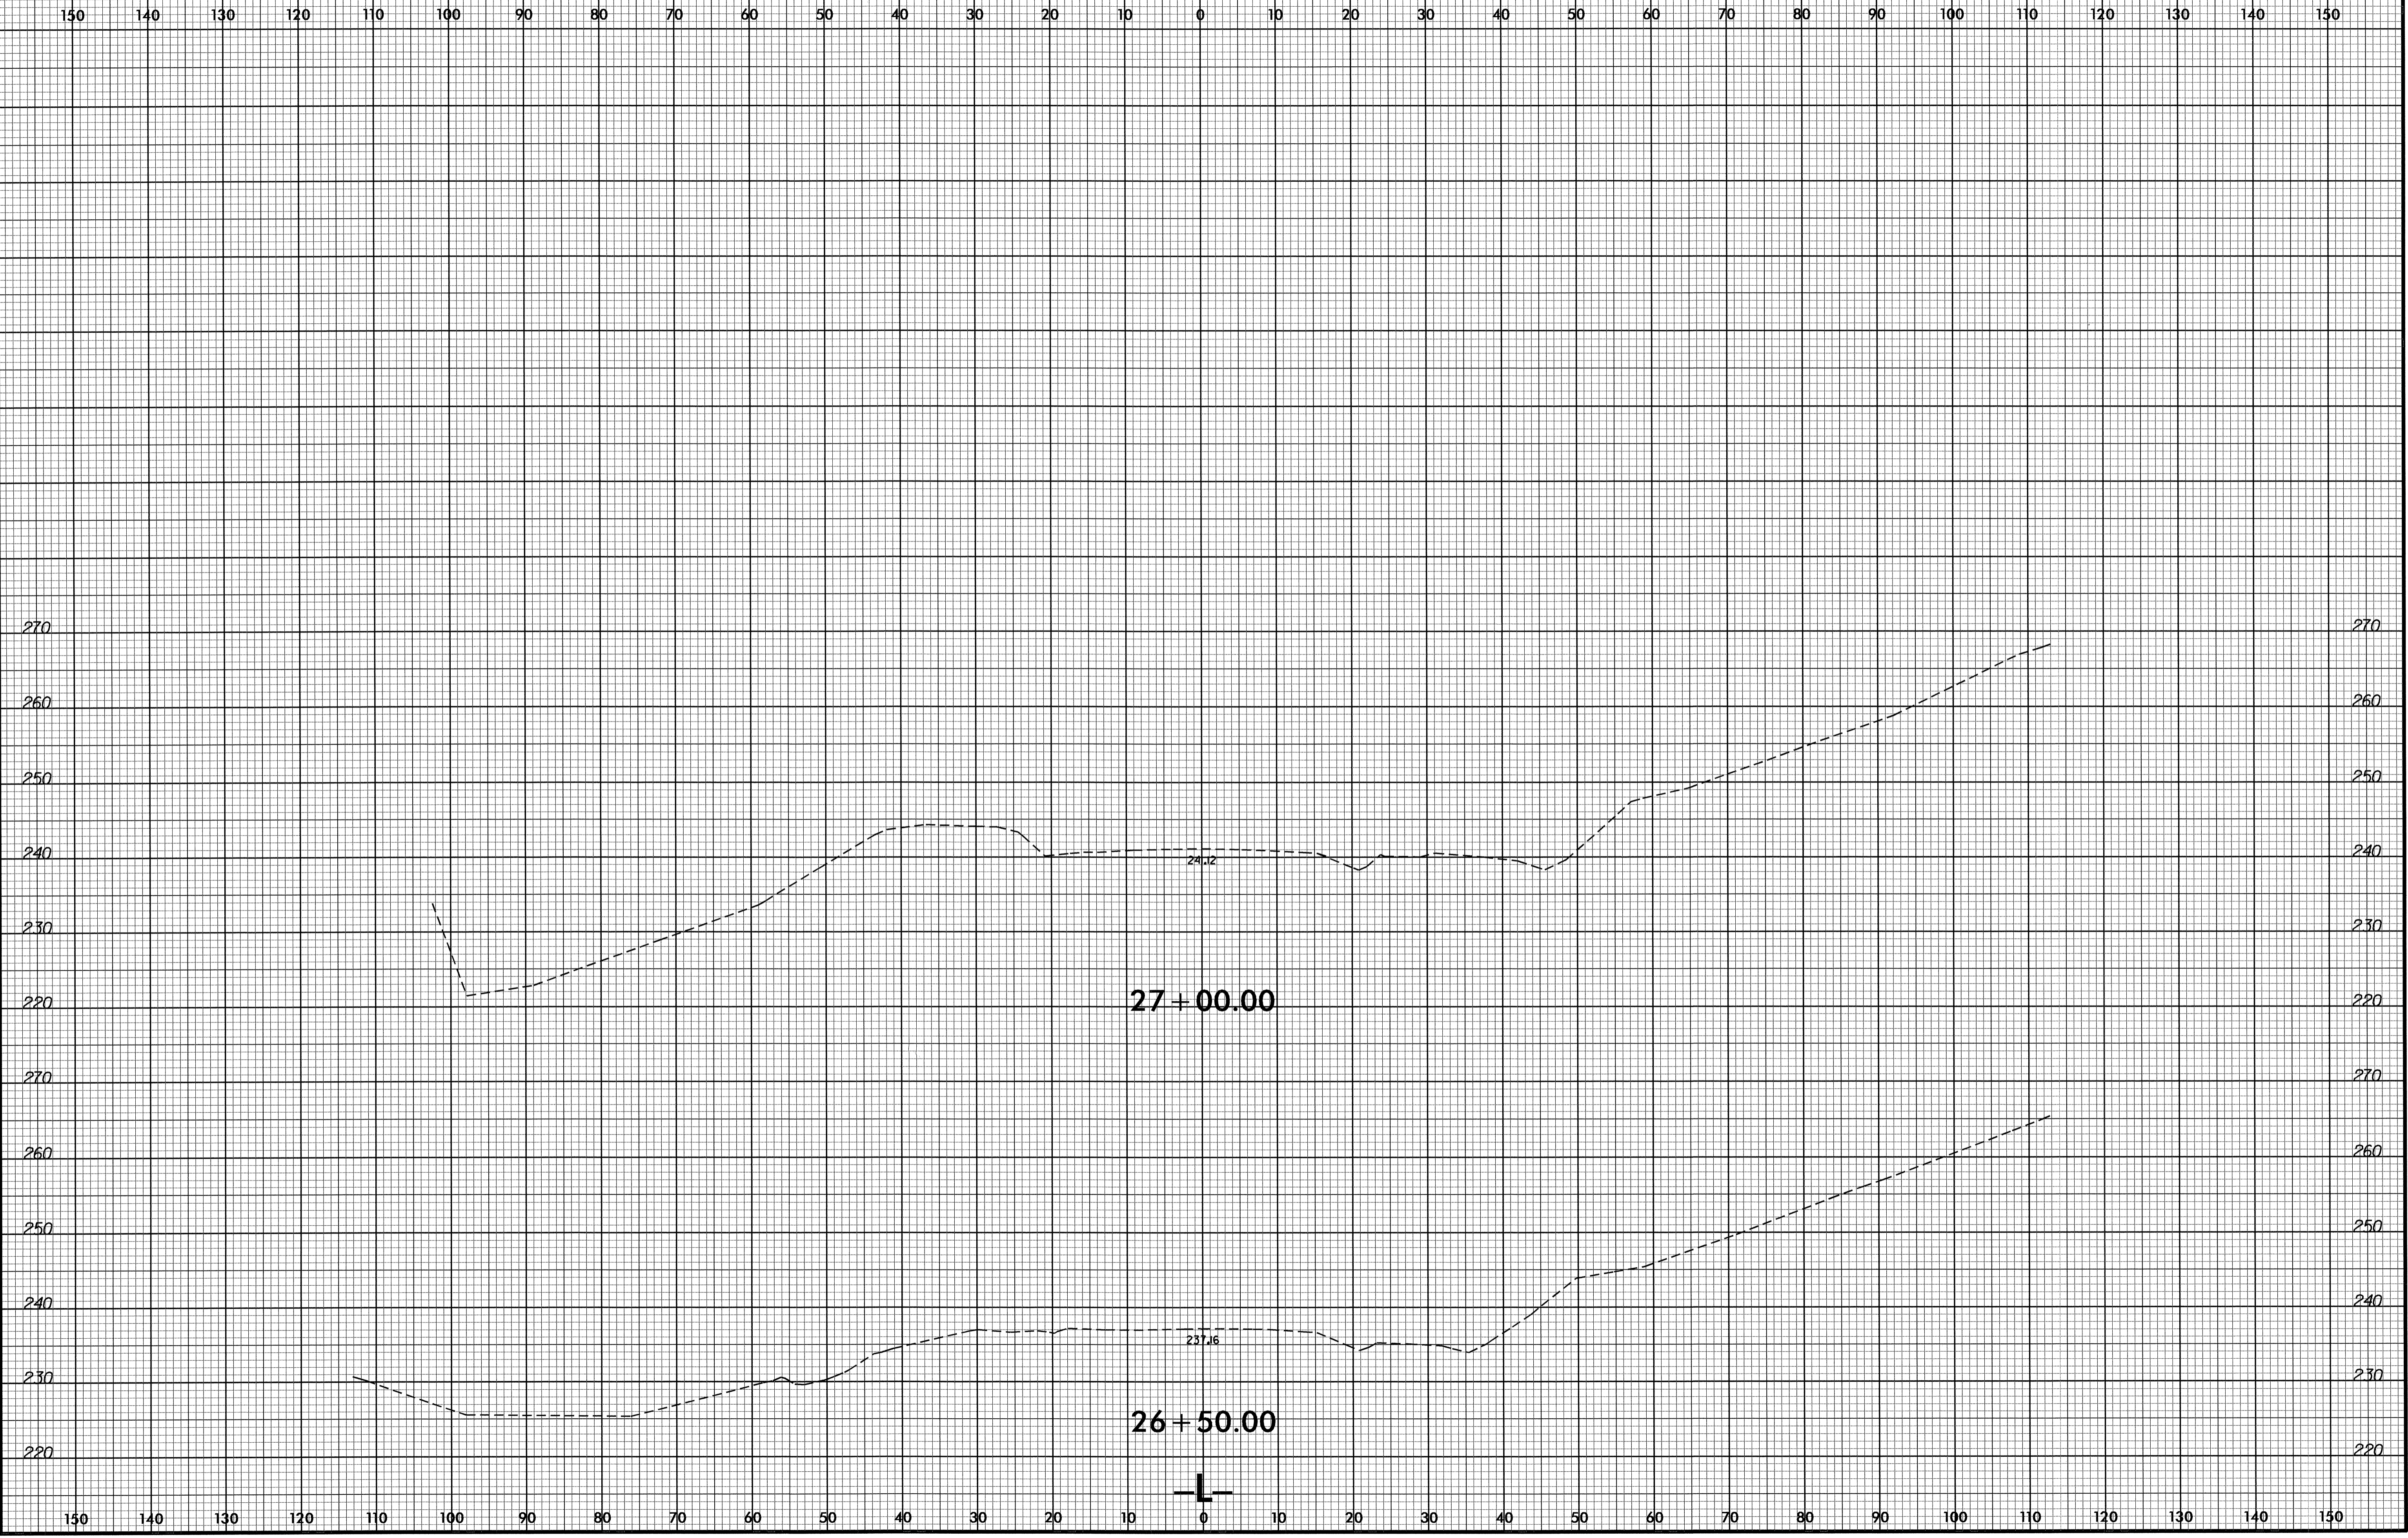

26-JUL-2011 09:22
R:\PROJECTS\B-4542-rdy_xpl_1.dgn
BASSUSENME833