

05-DEC-2011 10:36 R:\Utilities\RDY_UF\Proj\B-4989_ut_title_uo1_psh.dgn \$\$\$USERNAME\$\$\$



TIP PROJECT: B-4989

T.I.P. NO.	SHEET NO.
B-4989	UO-1

STATE OF NORTH CAROLINA
DIVISION OF HIGHWAYS

**UTILITIES BY OTHERS PLANS
TRANSYLVANIA COUNTY**

LOCATION: BRIDGE NO. 148 ON SR 1326 MACEDONIA CHURCH ROAD OVER LAMANCE CREEK
TYPE OF WORK: AERIAL POWER AND TELEPHONE UTILITIES


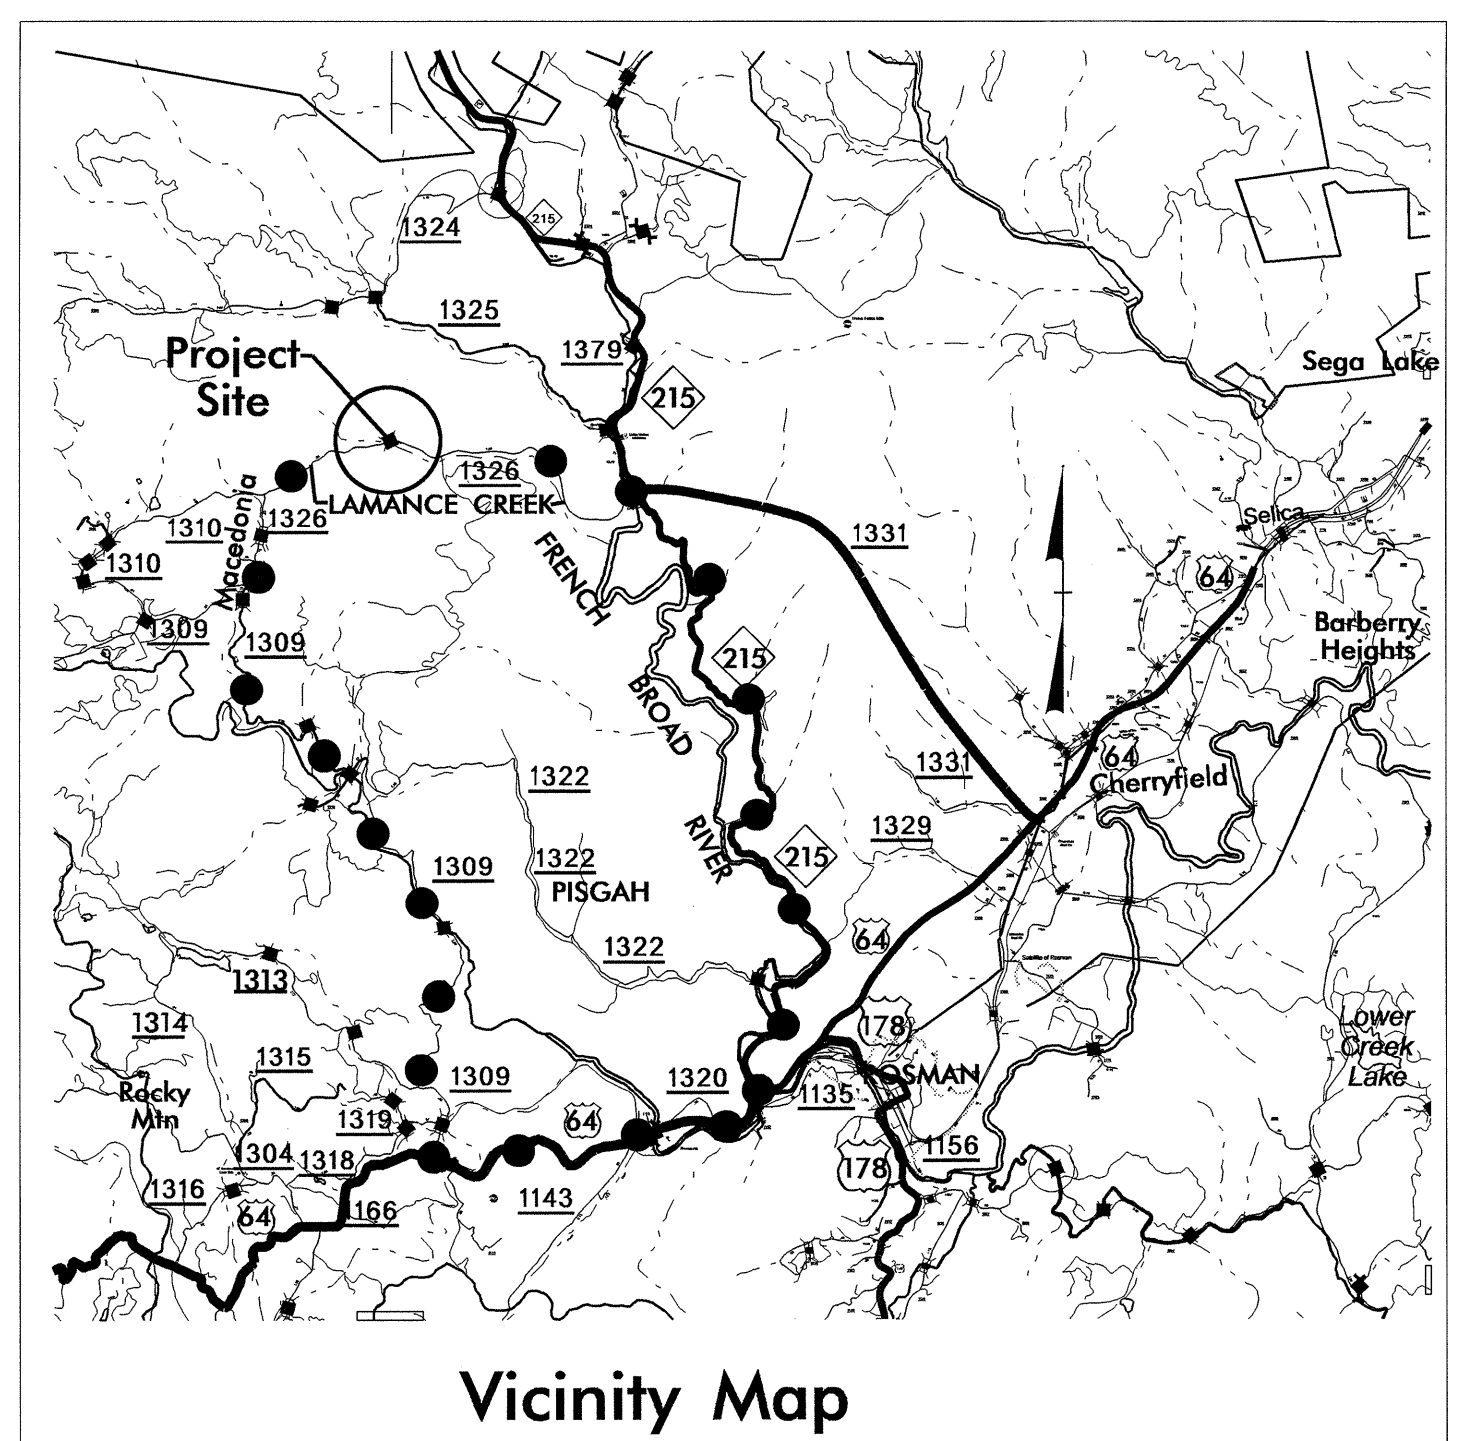
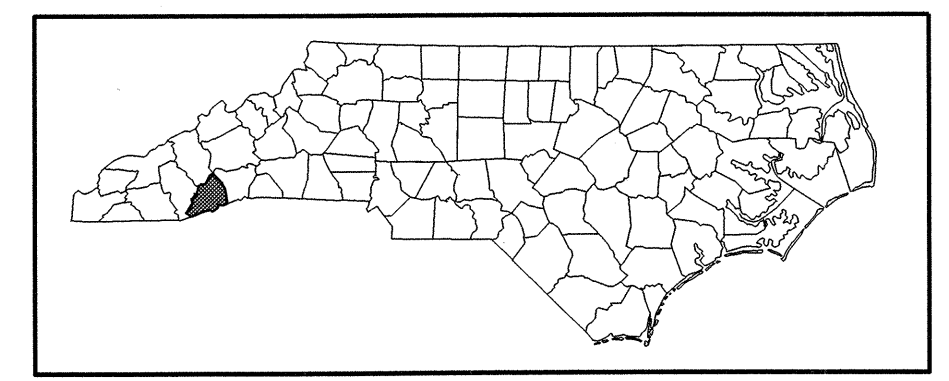


Vicinity Map
DETOUR ROUTE ●●●●

*Traffic to be maintained on off site detour

-L- POT Sta. 10+00.00
BEGIN TIP PROJECT B-4989

-L- POC STA 13+00.00
END TIP PROJECT B-4989

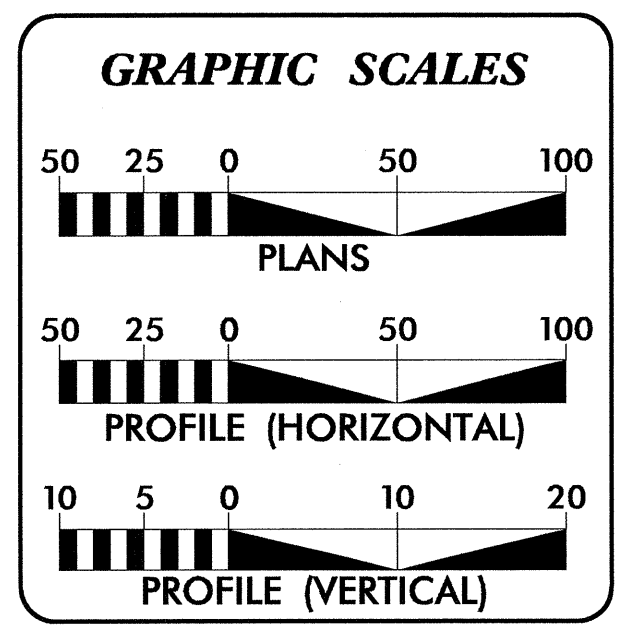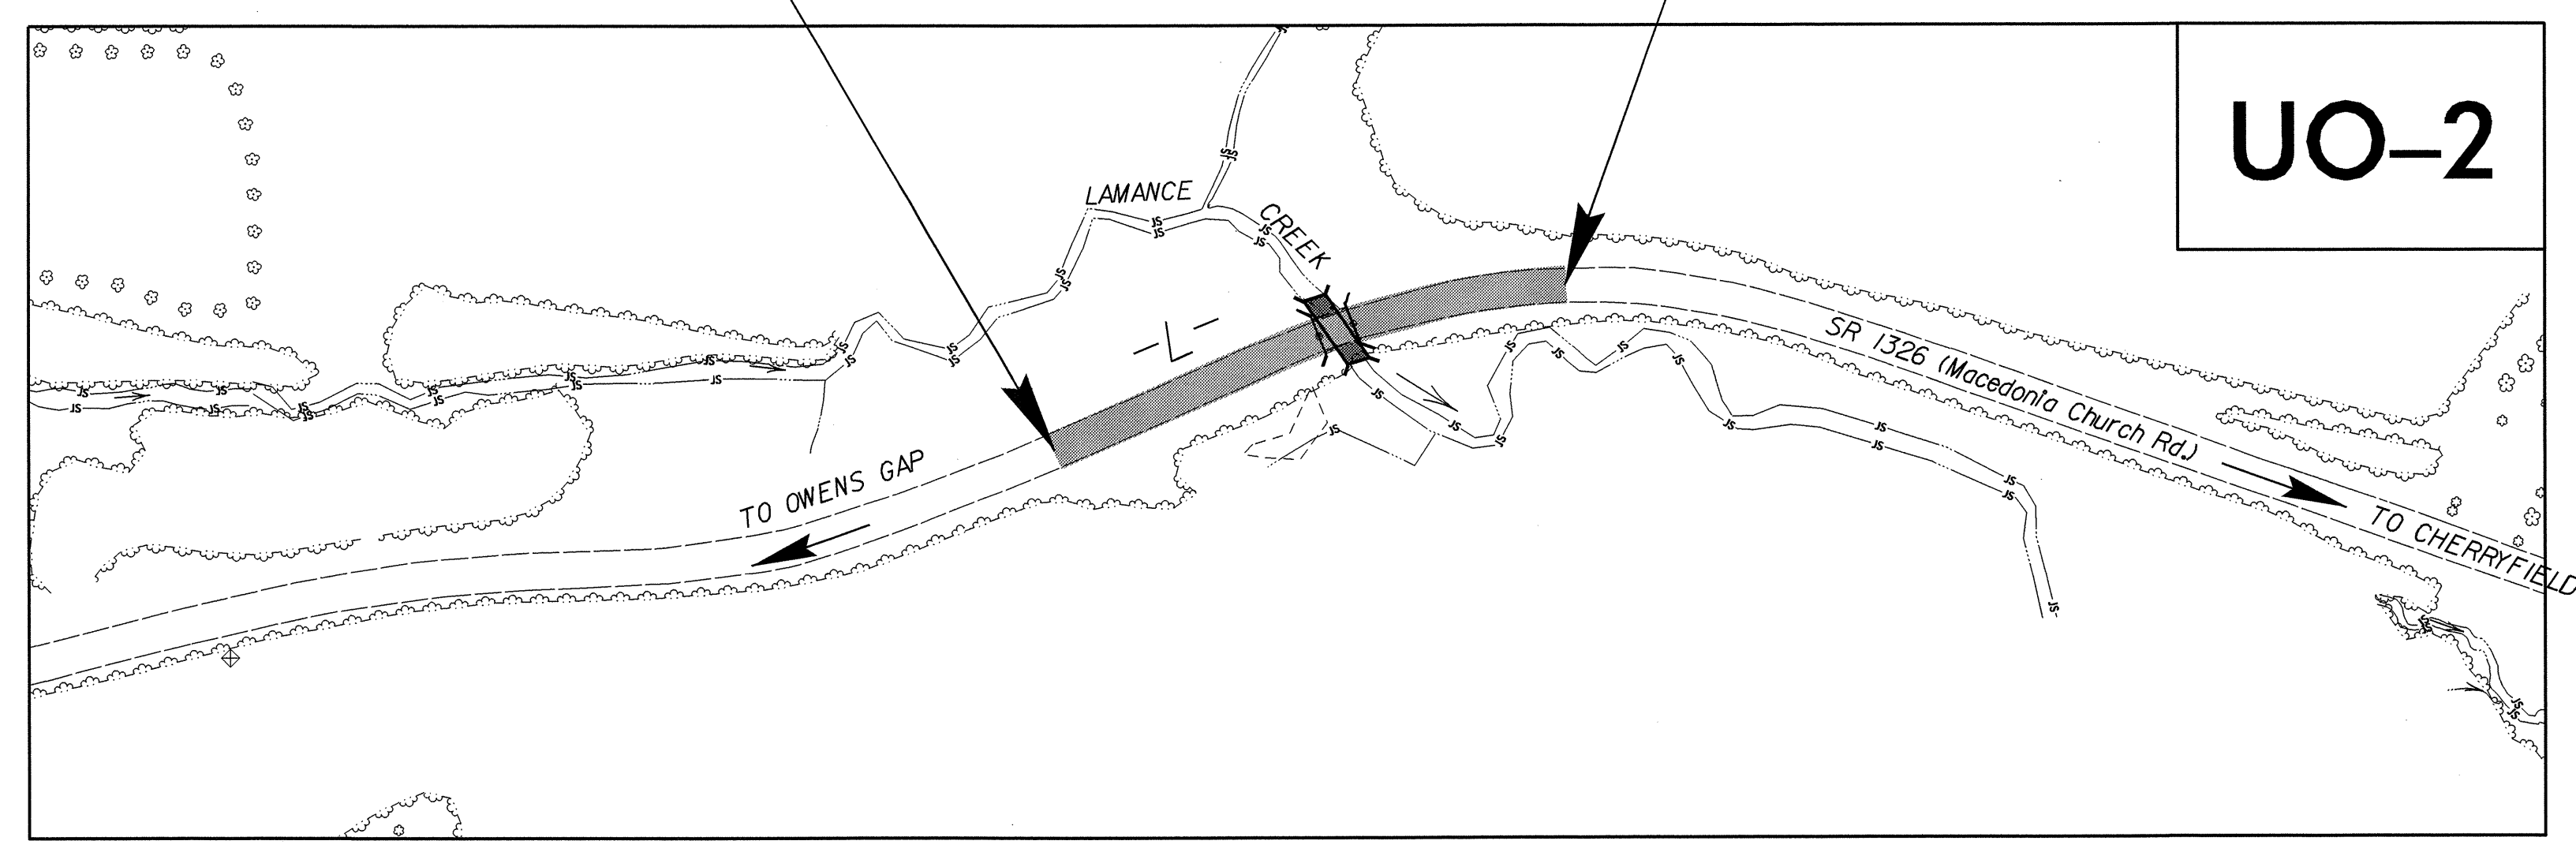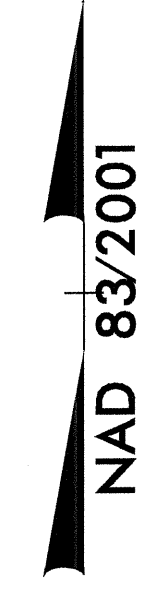

INDEX OF SHEETS

SHEET NO.	DESCRIPTION
UO-1	TITLE SHEET
UO-2	UTILITY BY OTHERS PLAN SHEET

UTILITY OWNERS ON PROJECT

(1) COMPORIUM COMMUNICATIONS - TELEPHONE
(2) HAYWOOD EMC - POWER DISTRIBUTION


PREPARED IN THE OFFICE OF:
**DIVISION OF HIGHWAYS
UTILITIES ENGINEERING
SECTION**

1555 MAIL SERVICES CENTER
RALEIGH NC 27699-1555
PHONE (919) 707-6690
FAX (919) 250-4151

Roger Worthington, P.E. UTILITIES SECTION ENGINEER
Carl A. Barclay, P.E. UTILITIES SQUAD LEADER PROJECT ENGINEER
James E. Swinson UTILITIES PROJECT DESIGNER

UTILITIES BY OTHERS

NOTE:
ALL PROPOSED UTILITY WORK
SHOWN ON THIS SHEET WILL
BE DONE BY OTHERS

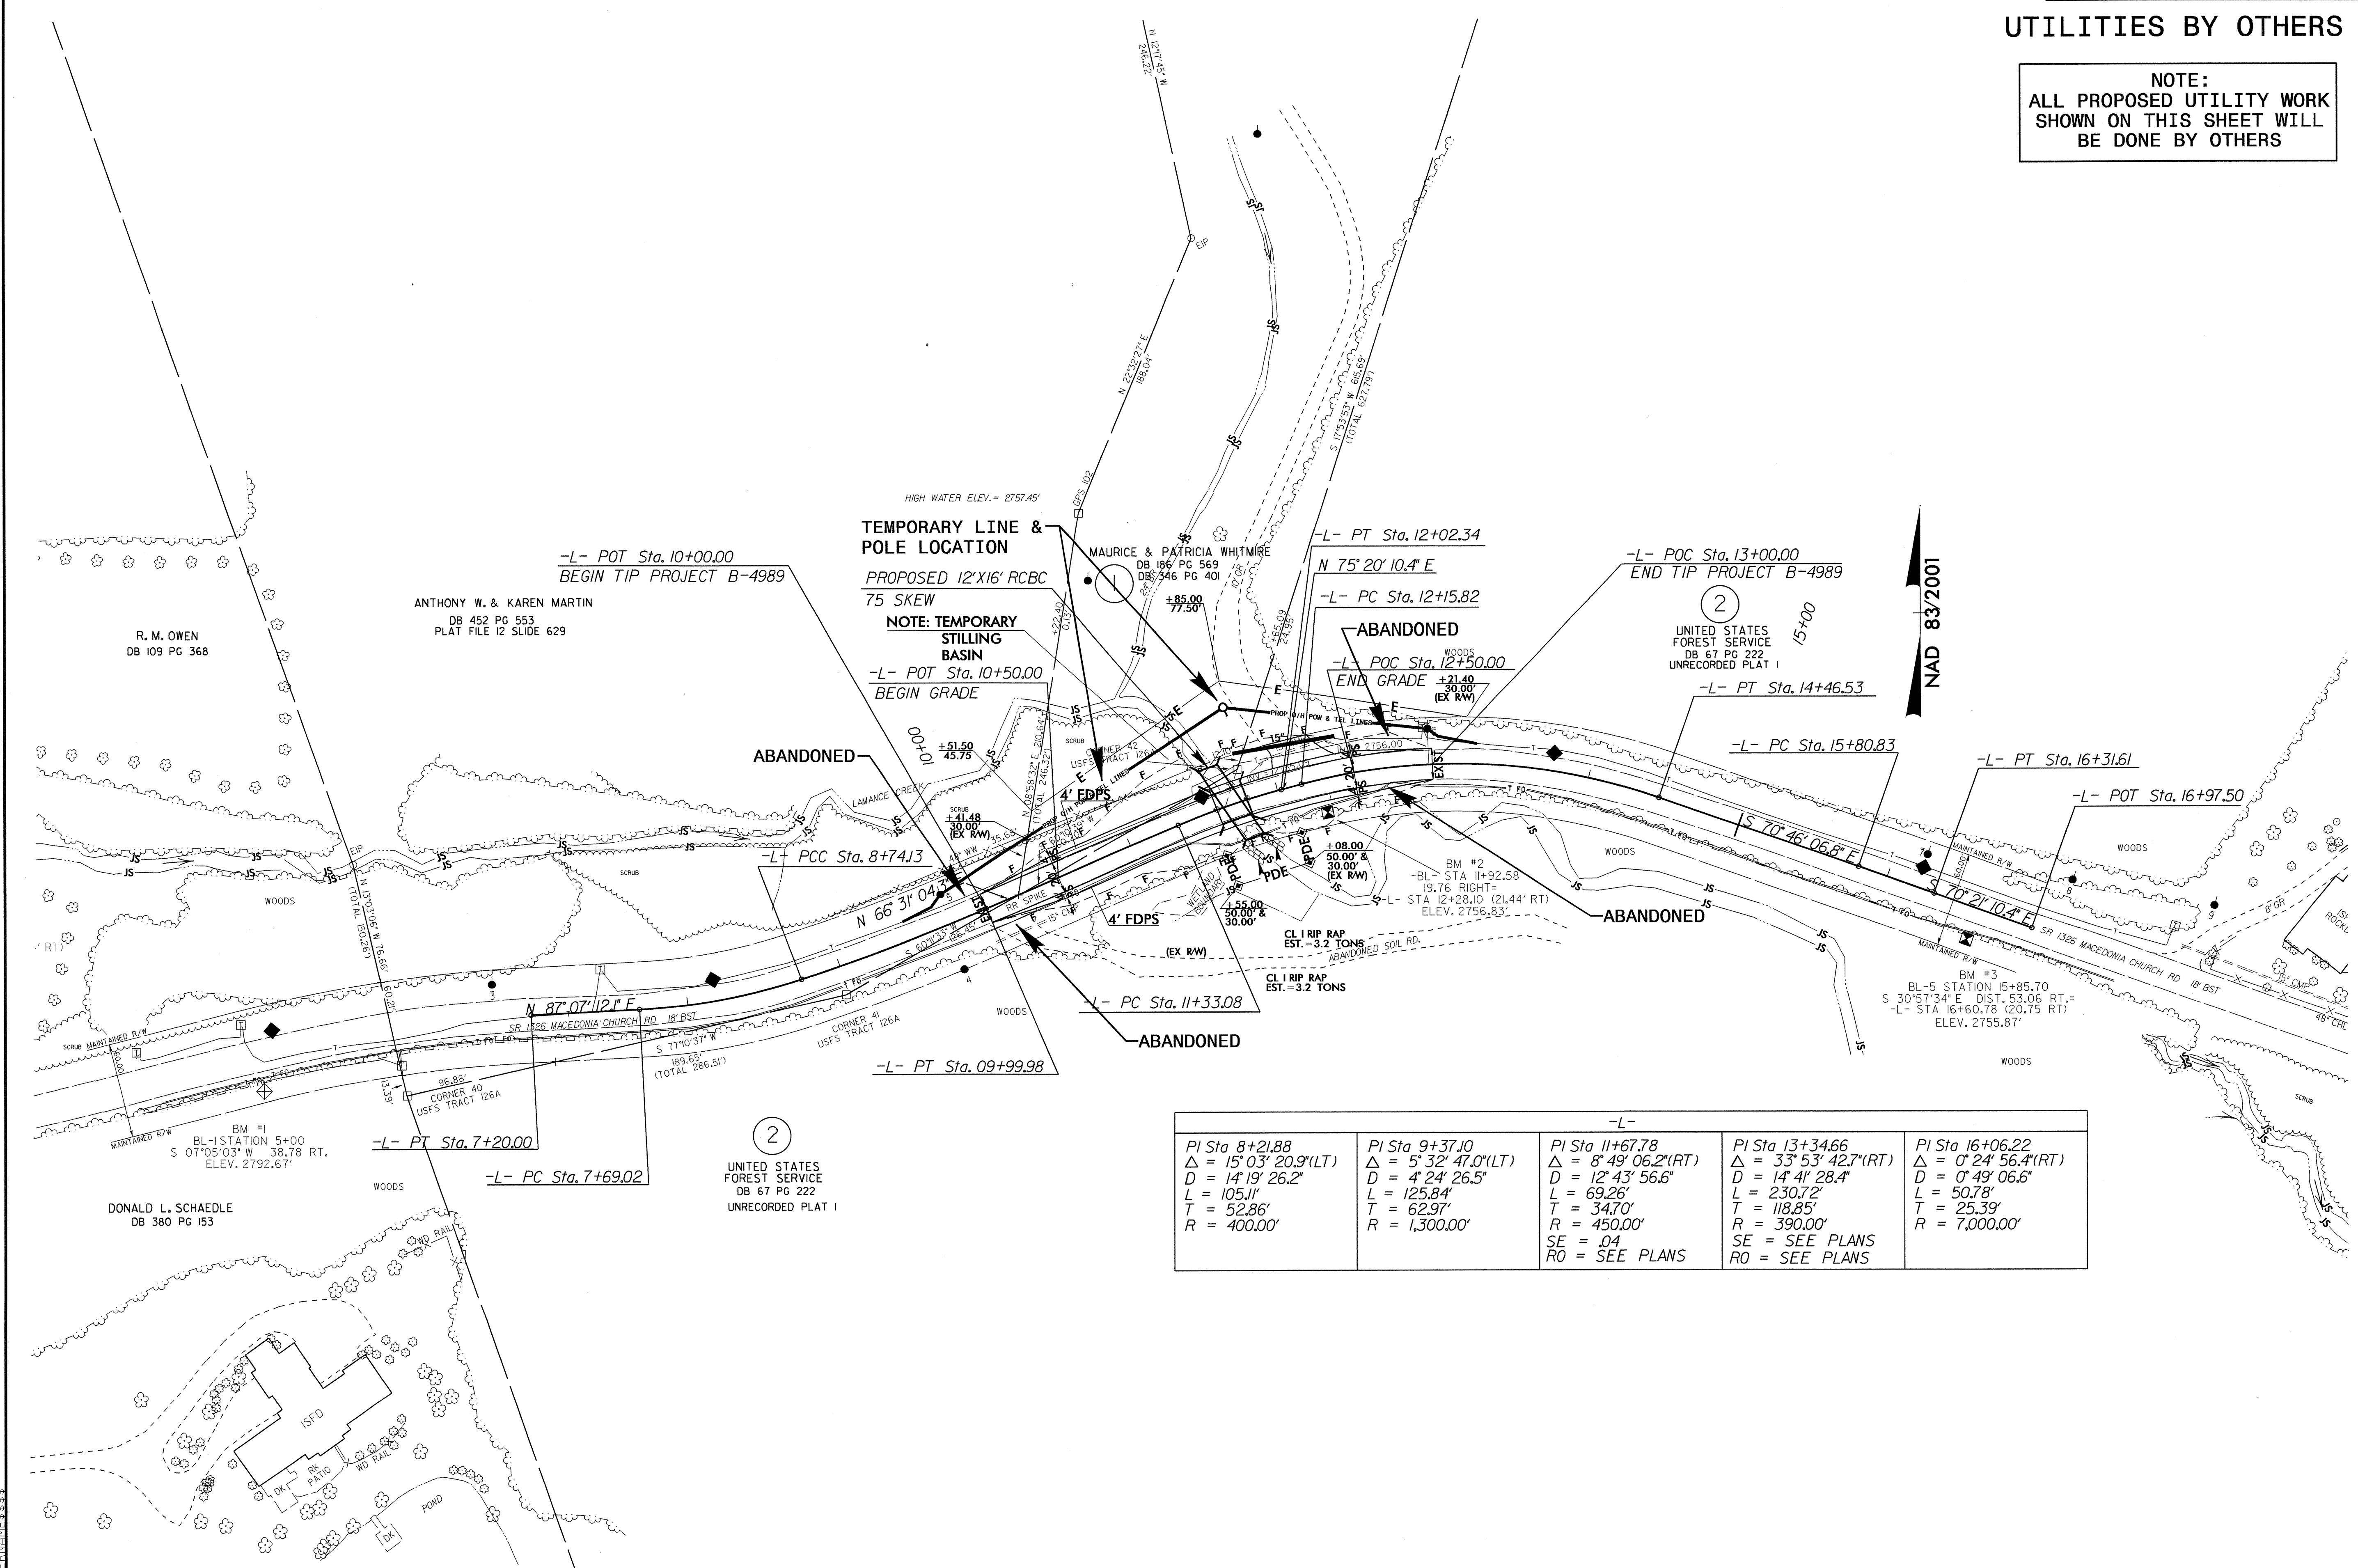

-L- POT Sta. 10+00.00
BEGIN TIP PROJECT B-4989

ANTHONY W. & KAREN MARTIN
DB 452 PG 553
PLAT FILE 12 SLIDE 629

TEMPORARY LINE &
POLE LOCATION

PROPOSED 12'X16' RCBC
75 SKEW

NOTE: TEMPORARY
STILLING
BASIN

-L- POT Sta. 10+50.00
BEGIN GRADE

-L- PT Sta. 12+02.34
N 75° 20' 10.4" E

-L- PC Sta. 12+15.82

ABANDONED

-L- POC Sta. 12+50.00
END GRADE +21.40
30.00
(EX RW)

-L- PT Sta. 13+00.00
END TIP PROJECT B-4989

UNITED STATES
FOREST SERVICE
DB 67 PG 222
UNRECORDED PLAT 1

-L- PT Sta. 14+46.53

2

NAD 83/2001

R. M. OWEN
DB 109 PG 368

ABANDONED

-L- PCC Sta. 8+74.13

N 66° 31' 04.5" E

-L- PC Sta. 15+80.83

-L- PT Sta. 16+31.61

-L- POT Sta. 16+97.50

BM #1
BL-1 STATION 5+00
S 07° 05' 03" W 38.78 RT.
ELEV. 2792.67'

-L- PT Sta. 7+20.00

-L- PC Sta. 7+69.02

2

UNITED STATES
FOREST SERVICE
DB 67 PG 222
UNRECORDED PLAT 1

DONALD L. SCHAEDELE
DB 380 PG 153

-L-				
PI Sta 8+21.88	PI Sta 9+37.10	PI Sta 11+67.78	PI Sta 13+34.66	PI Sta 16+06.22
Δ = 15° 03' 20.9(LT)	Δ = 5° 32' 47.0(LT)	Δ = 8° 49' 06.2(RT)	Δ = 33° 53' 42.7(RT)	Δ = 0° 24' 56.4(RT)
D = 14° 19' 26.2"	D = 4° 24' 26.5"	D = 12° 43' 56.6"	D = 14° 41' 28.4"	D = 0° 49' 06.6"
L = 105.11'	L = 125.84'	L = 69.26'	L = 230.72'	L = 50.78'
T = 52.86'	T = 62.97'	T = 34.70'	T = 118.85'	T = 25.39'
R = 400.00'	R = 1,300.00'	R = 450.00'	R = 390.00'	R = 7,000.00'
SE = .04		SE = .04	SE = SEE PLANS	SE = SEE PLANS
RO = SEE PLANS		RO = SEE PLANS	RO = SEE PLANS	RO = SEE PLANS

5/14/99
05-DEC-2011 12:10
I:\Utilities\Job\Uo2\From\Ab-4989\ut_ash4_uo2_psh.dgn