


STATE OF NORTH CAROLINA
DEPARTMENT OF TRANSPORTATION

TIP NO.	SHEET NO.
B-4647	PMP-1
APPROVED: <i>[Signature]</i>	
DATE: 9/20/11	

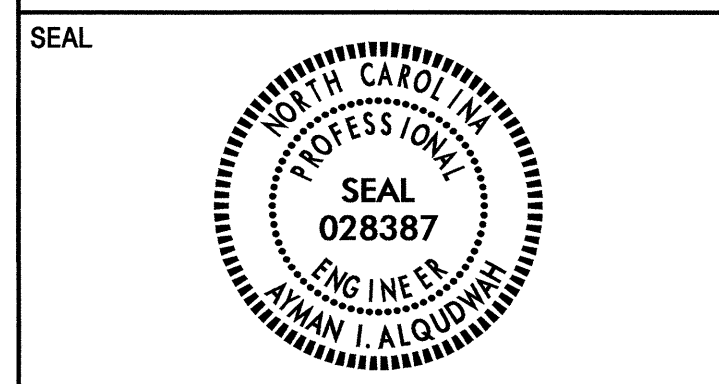

PAVEMENT MARKING PLAN
TYRRELL COUNTY

LOCATION: BRIDGE NO. 6 OVER NORTHWEST FORK ON NC 94

T.I.P.: B-4647

CONTRACT: C202750

ROADWAY STANDARD DRAWING

THE FOLLOWING ROADWAY STANDARDS AS APPEAR IN "ROADWAY STANDARD DRAWINGS" - PROJECT SERVICES UNIT - N.C. DEPARTMENT OF TRANSPORTATION - RALEIGH, N.C., DATED JULY 2006 ARE APPLICABLE TO THIS PROJECT AND BY REFERENCE HEREBY ARE CONSIDERED A PART OF THESE PLANS:

STD. NO.	TITLE
1205.01	PAVEMENT MARKINGS - LINE TYPES AND OFFSETS
1205.02	PAVEMENT MARKINGS - 2 LANE AND MULTILANE ROADWAYS
1205.12	PAVEMENT MARKINGS - BRIDGES
1261.01	GUARDRAIL AND BARRIER DELINEATOR SPACING
1261.02	GUARDRAIL AND BARRIER DELINEATOR TYPES
1262.01	GUARDRAIL END DELINEATION

GENERAL NOTES

THE FOLLOWING GENERAL NOTES APPLY AT ALL TIMES FOR THE DURATION OF THE CONSTRUCTION PROJECT, EXCEPT WHEN OTHERWISE NOTED IN THE PLAN, OR DIRECTED BY THE ENGINEER.


- A) INSTALL PAVEMENT MARKINGS AND PAVEMENT MARKERS ON THE FINAL SURFACE AS FOLLOWS:

ROAD NAME	MARKING	MARKER
NC 94	PAINT	NONE
- B) TIE PROPOSED PAVEMENT MARKING LINES TO EXISTING PAVEMENT MARKING LINES.
- C) REMOVE/REPLACE ANY CONFLICTING/DAMAGED PAVEMENT MARKINGS AND MARKERS.
- D) PASSING ZONES WILL BE DETERMINED IN THE FIELD AND MUST BE APPROVED BY THE ENGINEER.

PAVEMENT MARKING SCHEDULE

SYMBOL	DESCRIPTION
PA WHITE EDGELINE	PAINT
PI YELLOW DOUBLE CENTER	PAINT


PLAN PREPARED BY: N.C.D.O.T. SIGNING AND DELINEATION UNIT
 AYMAN ALQUDWAH, P.E. SIGNING & DELINEATION REGIONAL ENGINEER
 ERIC WARD SIGNING & DELINEATION DESIGN ENGINEER

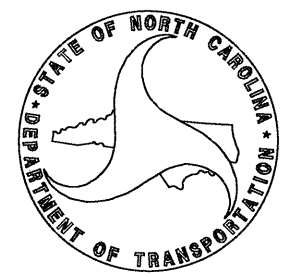


INDEX

SHEET NO.	DESCRIPTION
PMP-1	PAVEMENT MARKING PLAN TITLE AND SCHEDULE SHEET
PMP-2	PAVEMENT MARKING DETAIL

I9-SEP-2011 16:22
 P:\TIPProjects\B4647\Traffic\Signing\CA00\PMF\B4647_pmp_sgm.dgn
 ericward AT 12/27/05

TIP NO. B-4647	SHEET NO. PMP-2
APPROVED: <i>[Signature]</i>	
DATE: 9/20/11	
SEAL	
	

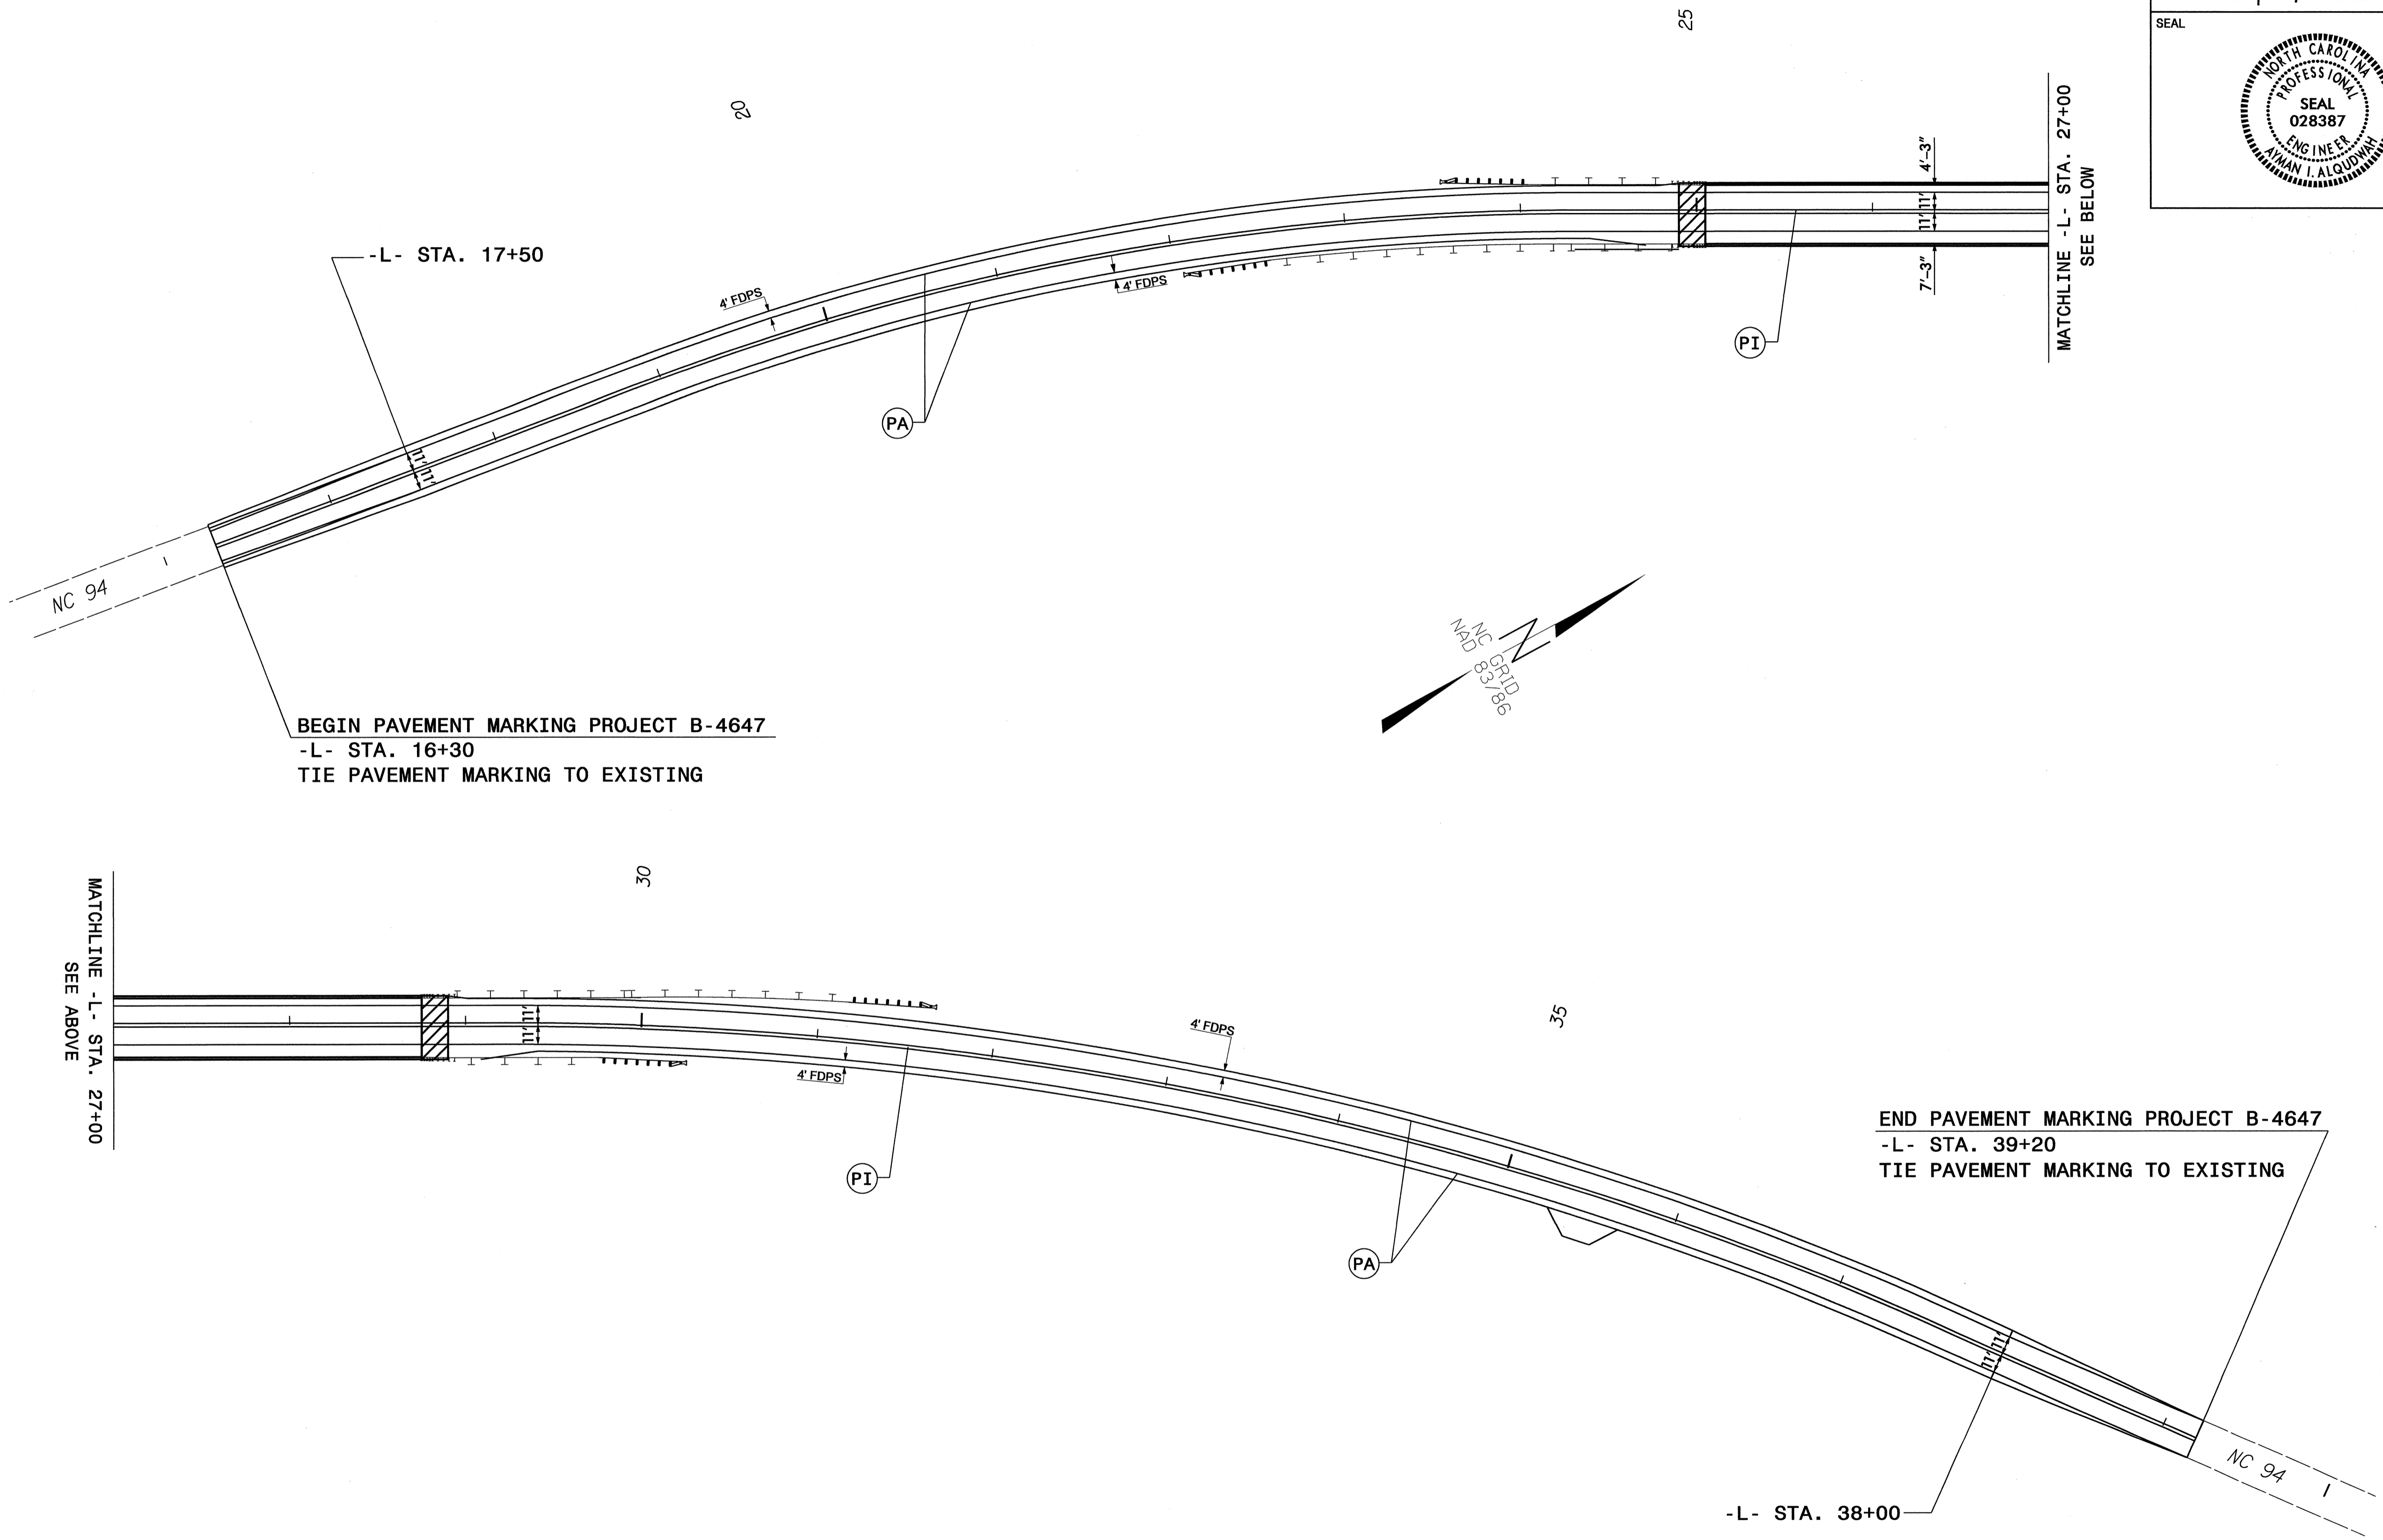

BEGIN PAVEMENT MARKING PROJECT B-4647
 -L- STA. 16+30
 TIE PAVEMENT MARKING TO EXISTING

END PAVEMENT MARKING PROJECT B-4647
 -L- STA. 39+20
 TIE PAVEMENT MARKING TO EXISTING

PAVEMENT MARKING DETAIL

19-SEP-2011 16:28
 P:\TIP\Projects\B4647\Traffic\Signing\CADD\PM\B4647_pmp_sgn.dgn
 ericward AT 1247905