


8/23/95

0 5 10

PROJ. REFERENCE NO.
B-4406

SHEET NO.
X-3

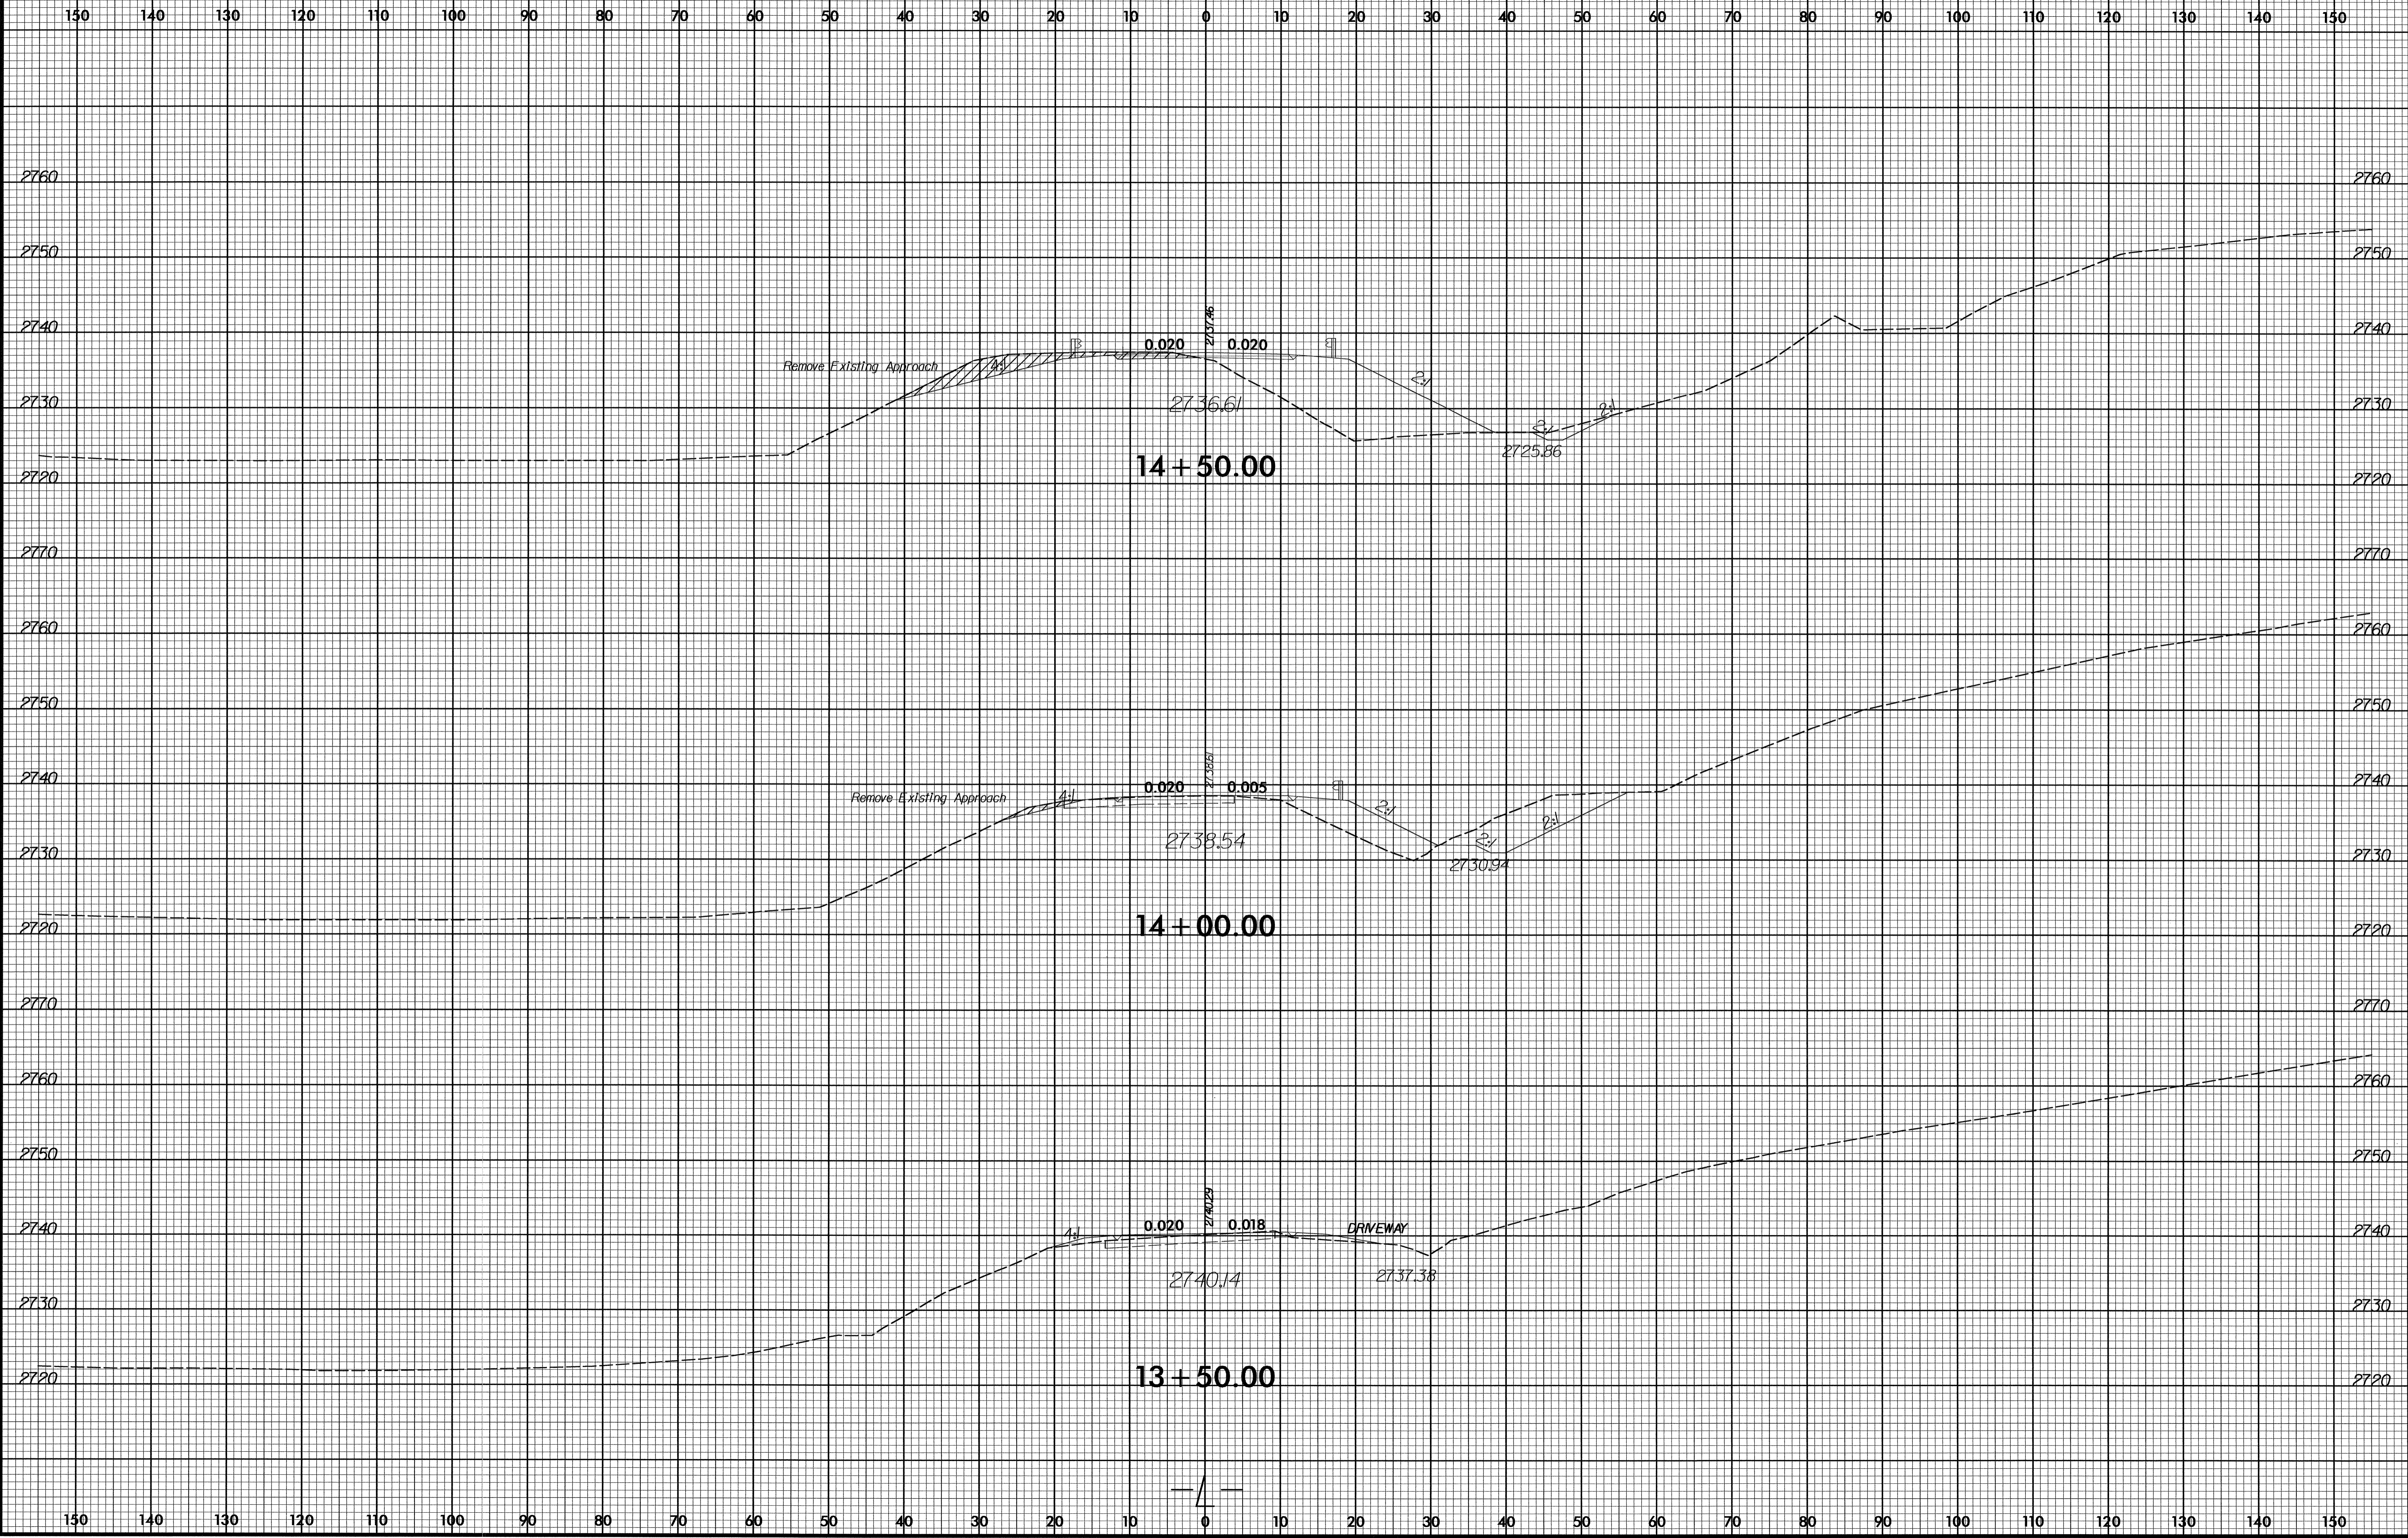

SYSTEMS ENGINEERING
SURVEILLANCE

8/23/95

0 5 10
■■■■■

PROJ. REFERENCE NO.
B-4406

SHEET NO.
X-4

2760 150 140 130 120 110 100 90 80 70 60 50 40 30 20 10 0 10 20 30 40 50 60 70 80 90 100 110 120 130 140 150 2760

2750 END BRIDGE STA. 16+93.73 2750

2740 0.030 2735.58 0.030 2740

2730 2730

2720 2725.52 2720

2710 16+50.00 2710

2750 2750

2740 0.030 2737.67 0.030 2740

Remove Existing Approach

2730 2730

2720 2721.21 2720

2710 16+00.00 2710

2750 2750

Remove Existing Approach

BEGIN BRIDGE STA. 15+66.27

2740 0.022 2739.72 0.022 2740

2730 2730

2720 2727.52 2720

2710 15+50.00 2710


2740 0.007 2736.22 0.020 2740

Remove Existing Approach

2730 2730


2720 2731.67 2720

2710 15+00.00 2710

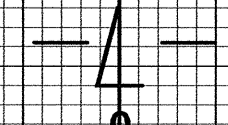


150 140 130 120 110 100 90 80 70 60 50 40 30 20 10 0 10 20 30 40 50 60 70 80 90 100 110 120 130 140 150

8/23/95

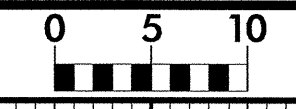


PROJ. REFERENCE NO.
B-4406


SHEET NO.
X-5

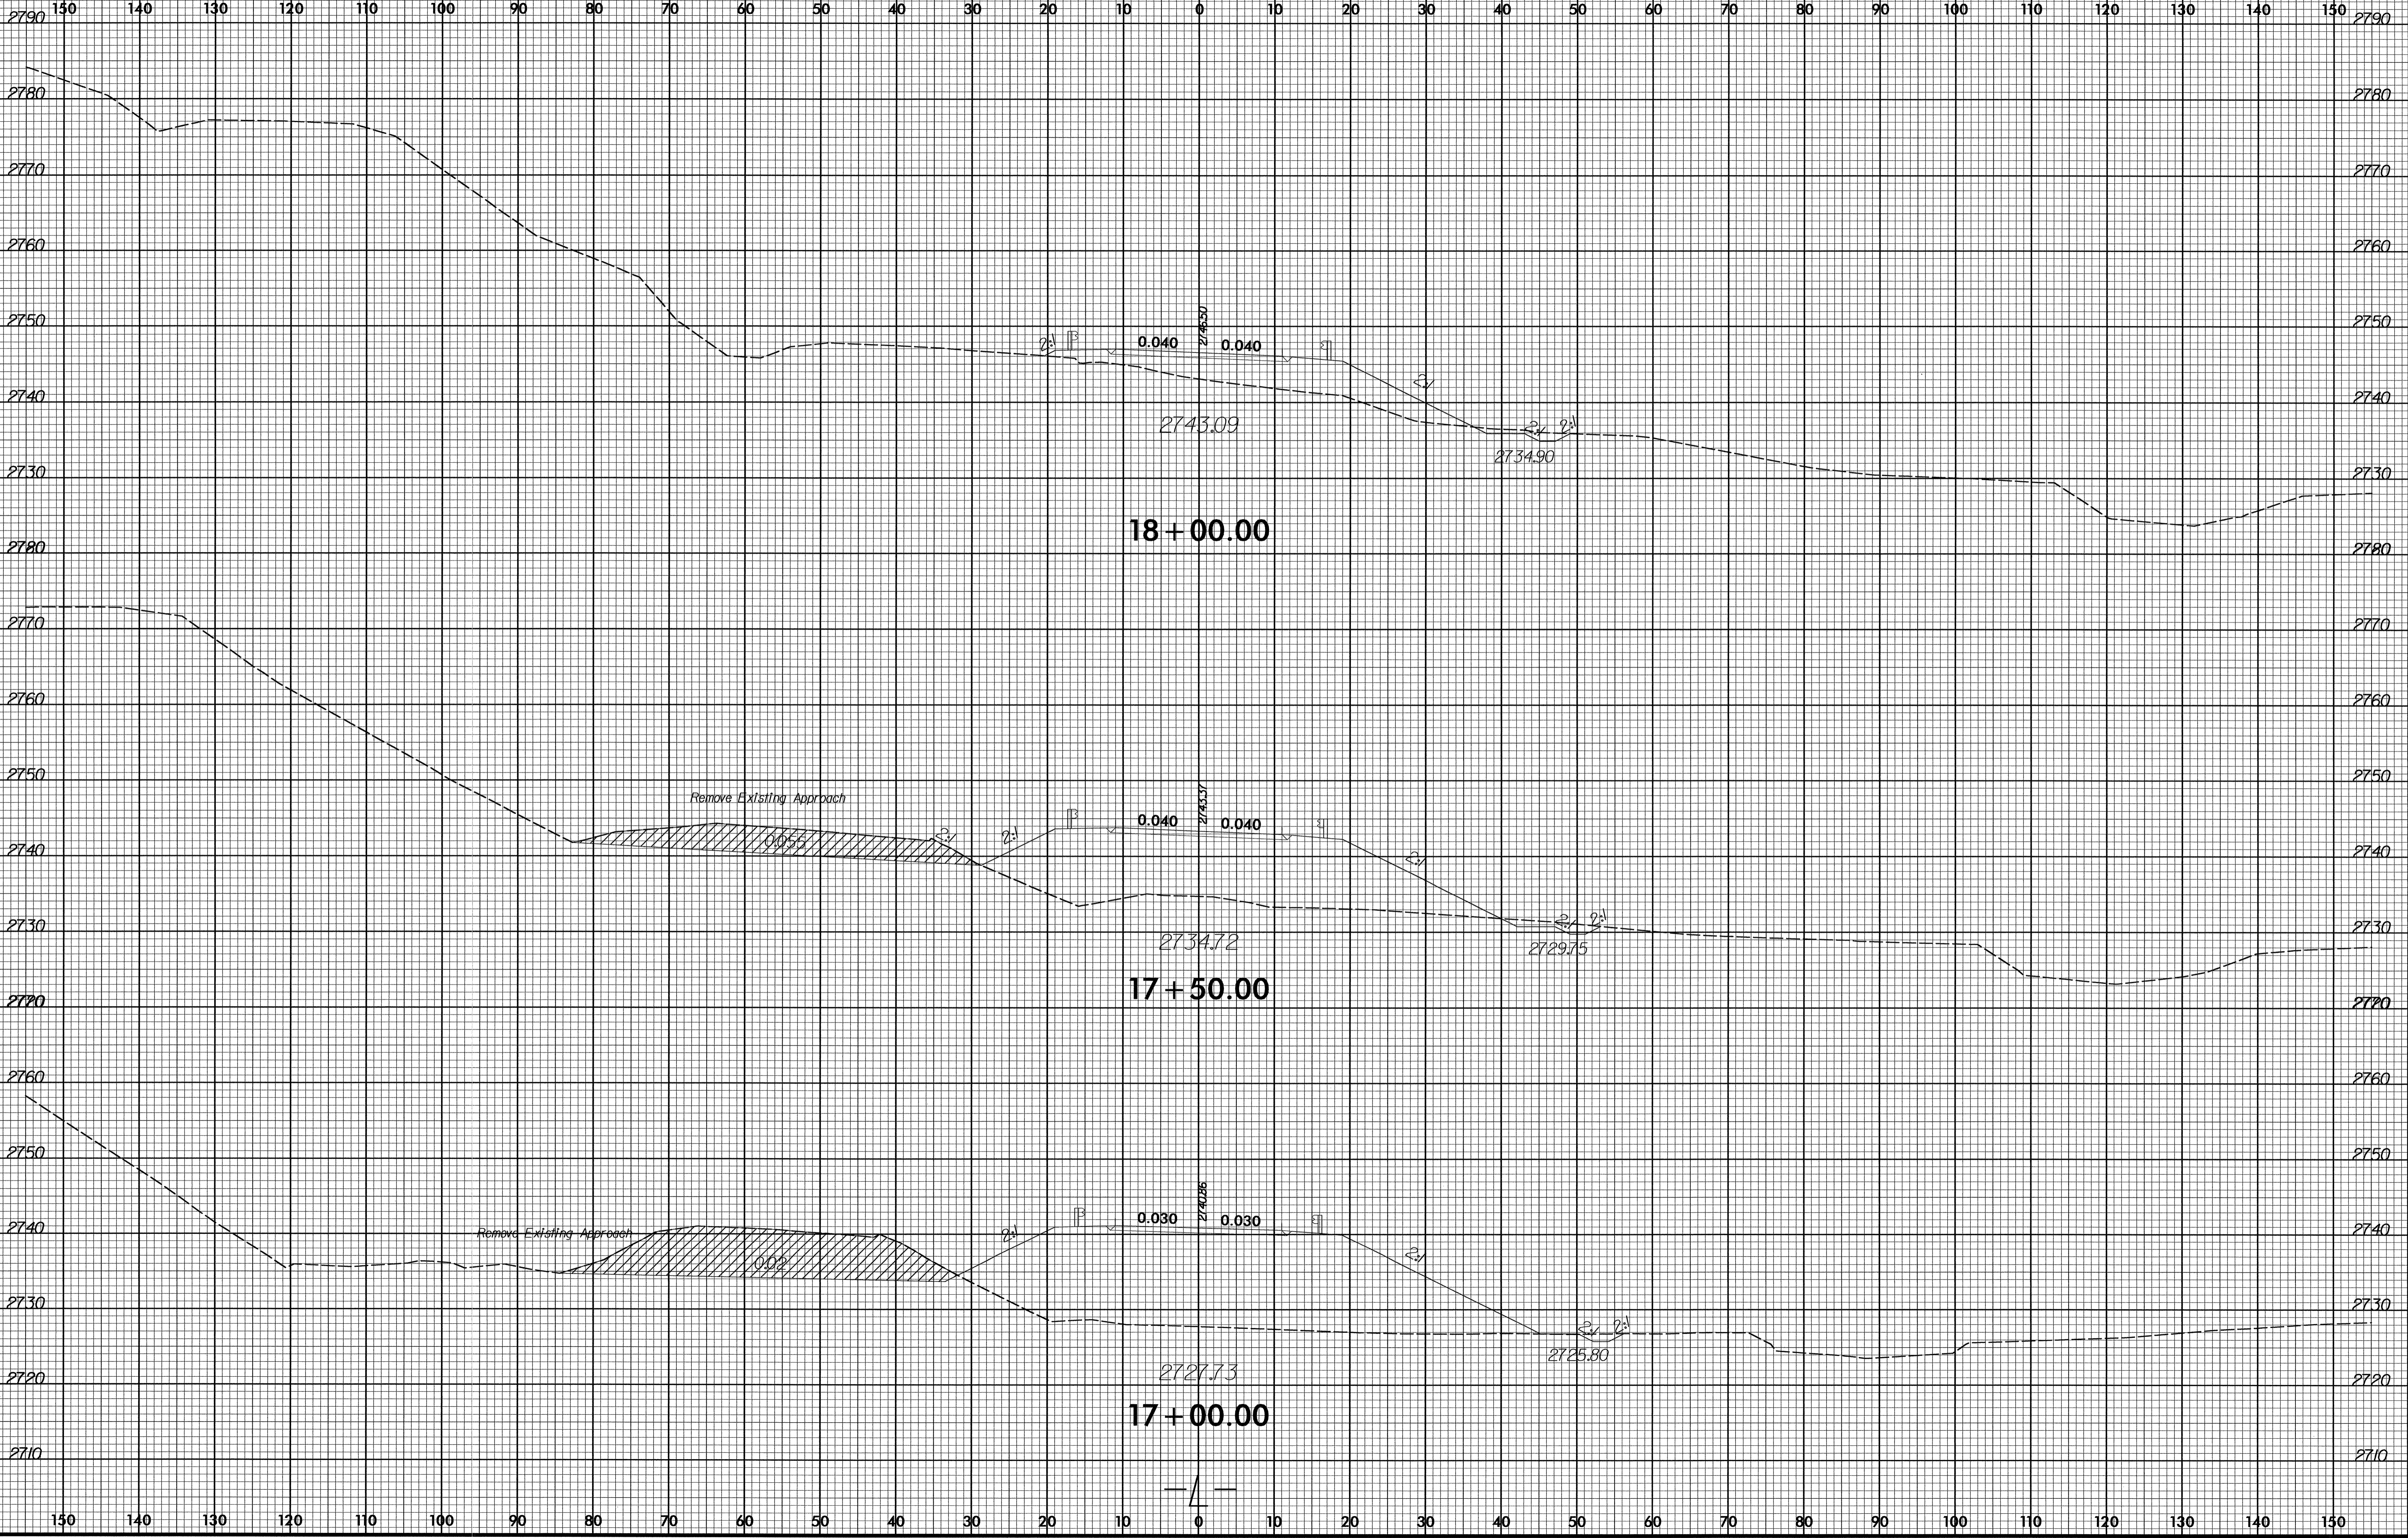

SYSTEMS TIME 8/23/95 10:58:58 AM

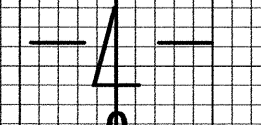


8/23/99

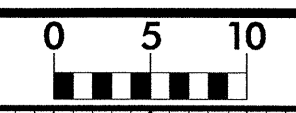


PROJ. REFERENCE NO.
B-4406

SHEET NO.
X-6

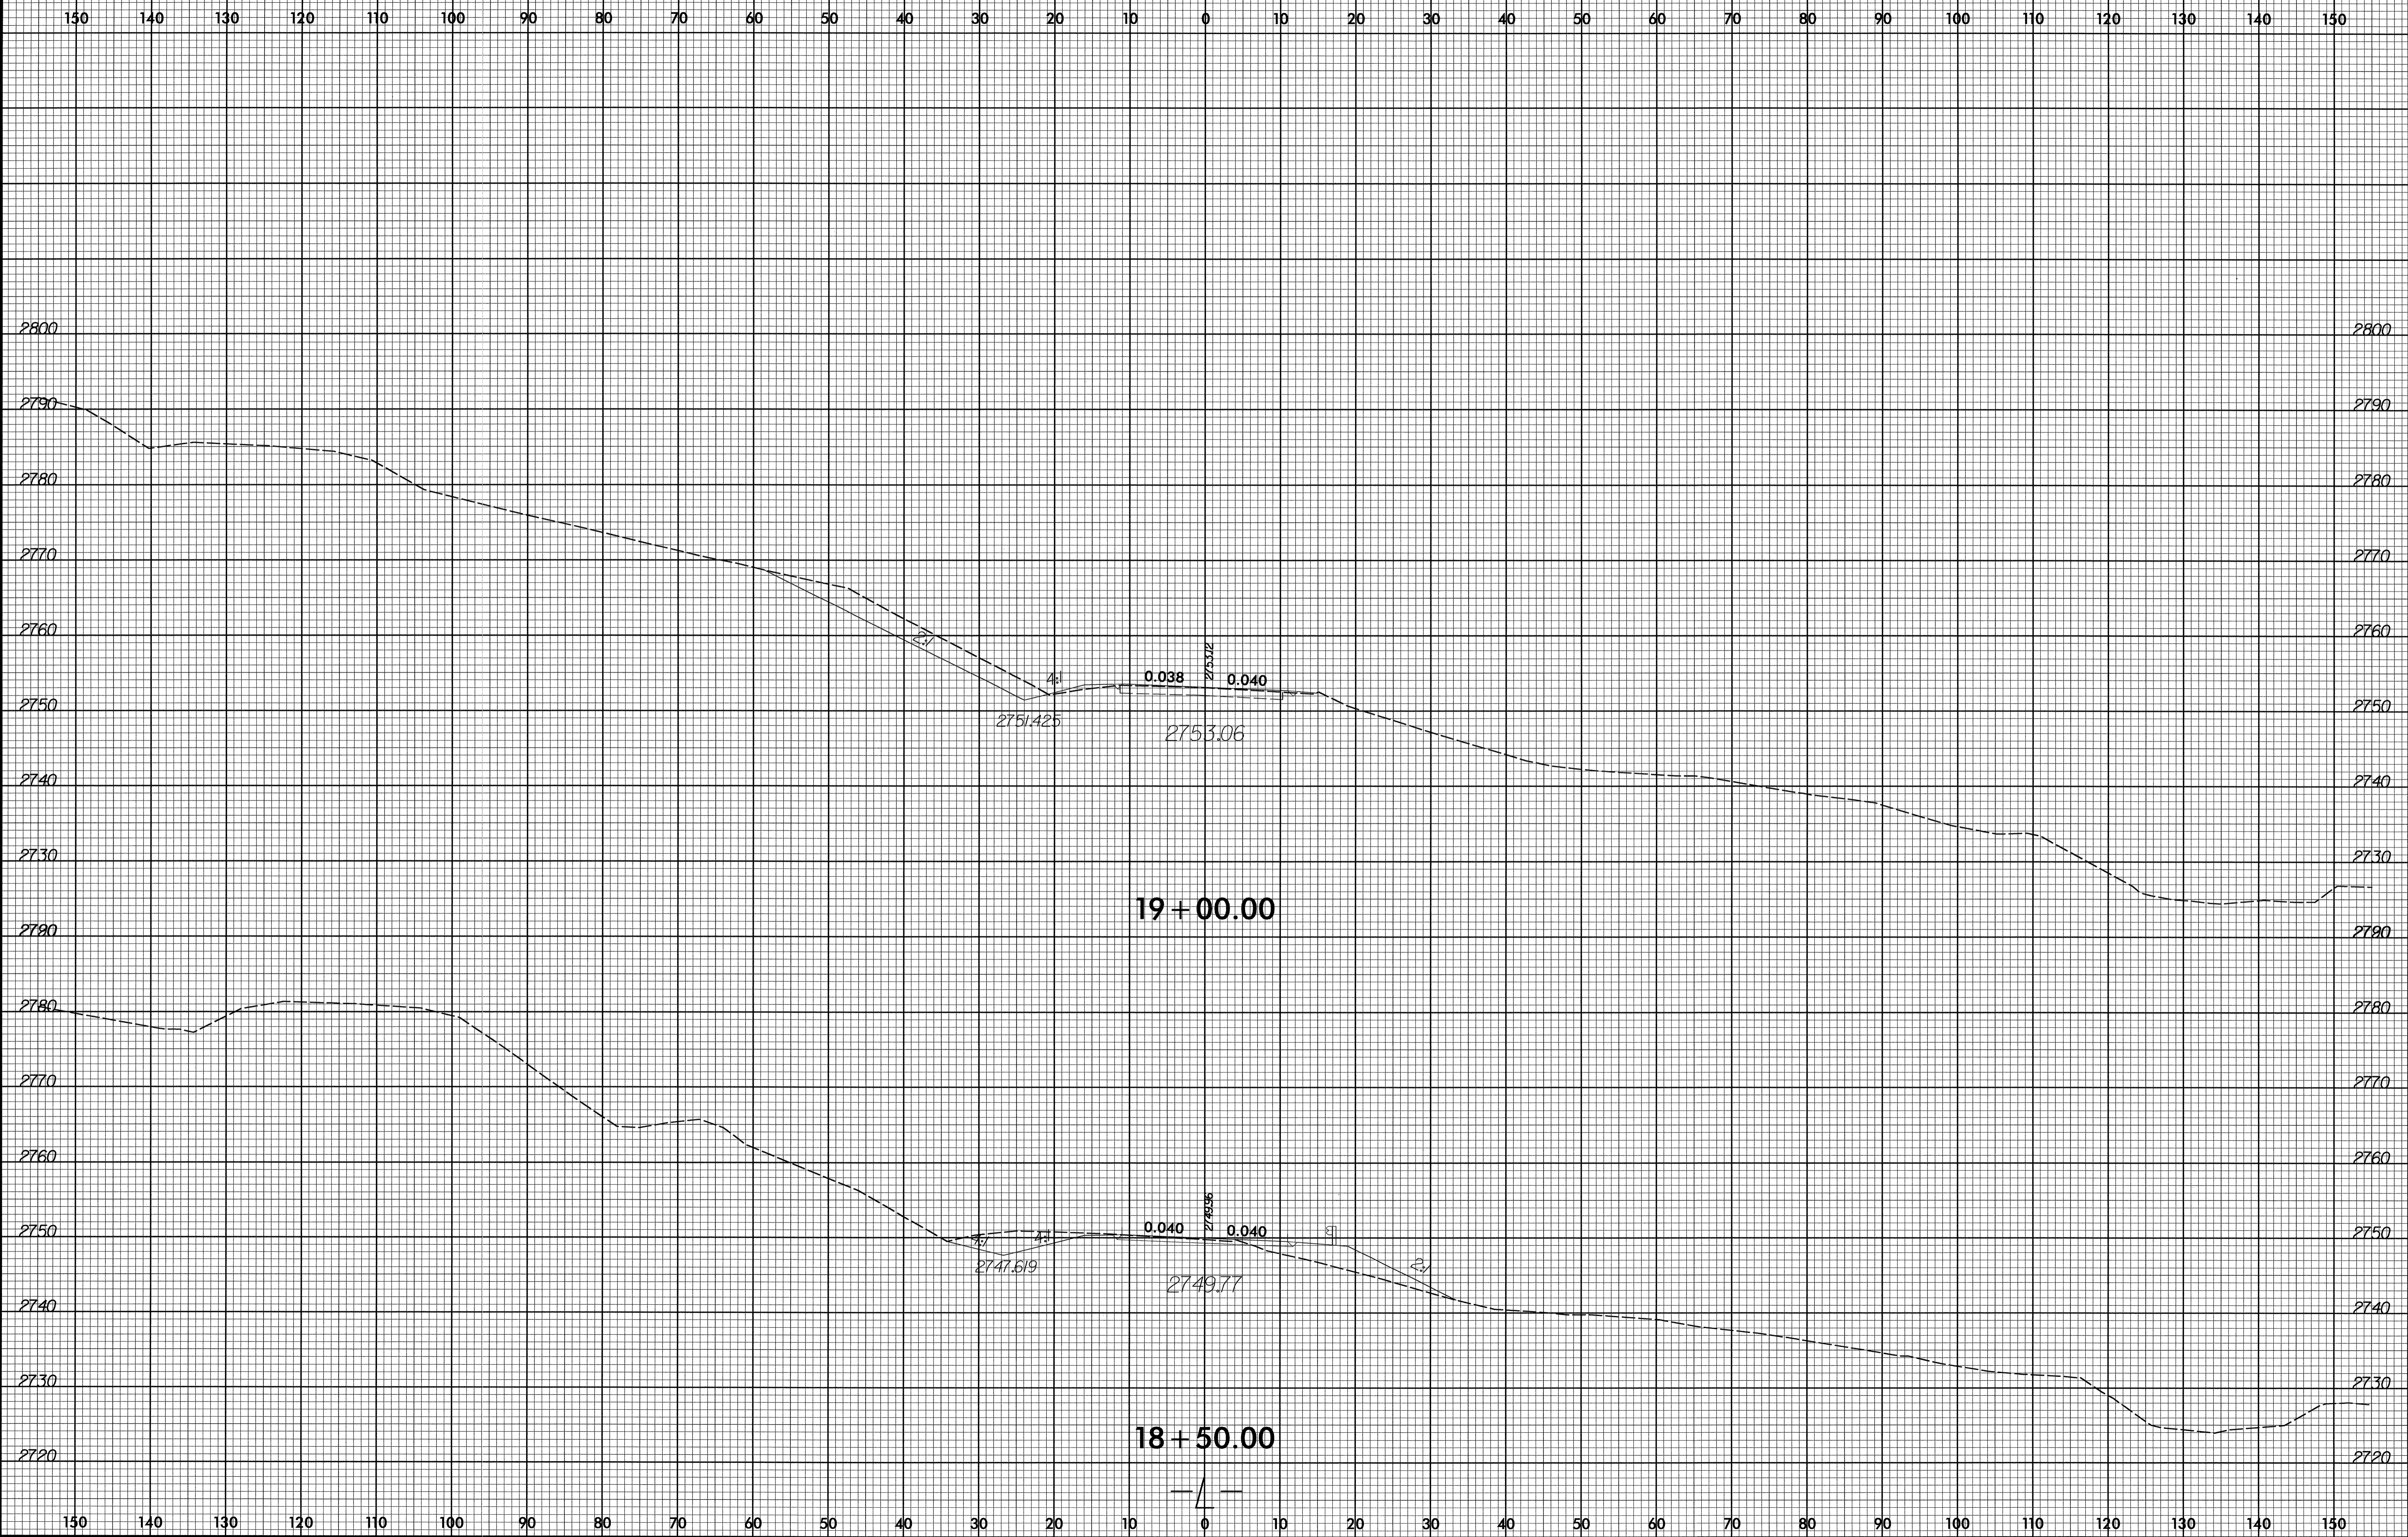


SYSTEM TIME 8/23/99 10:00:00 AM

8/23/95

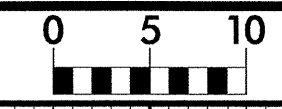


PROJ. REFERENCE NO.
B-4406

SHEET NO.
X-7

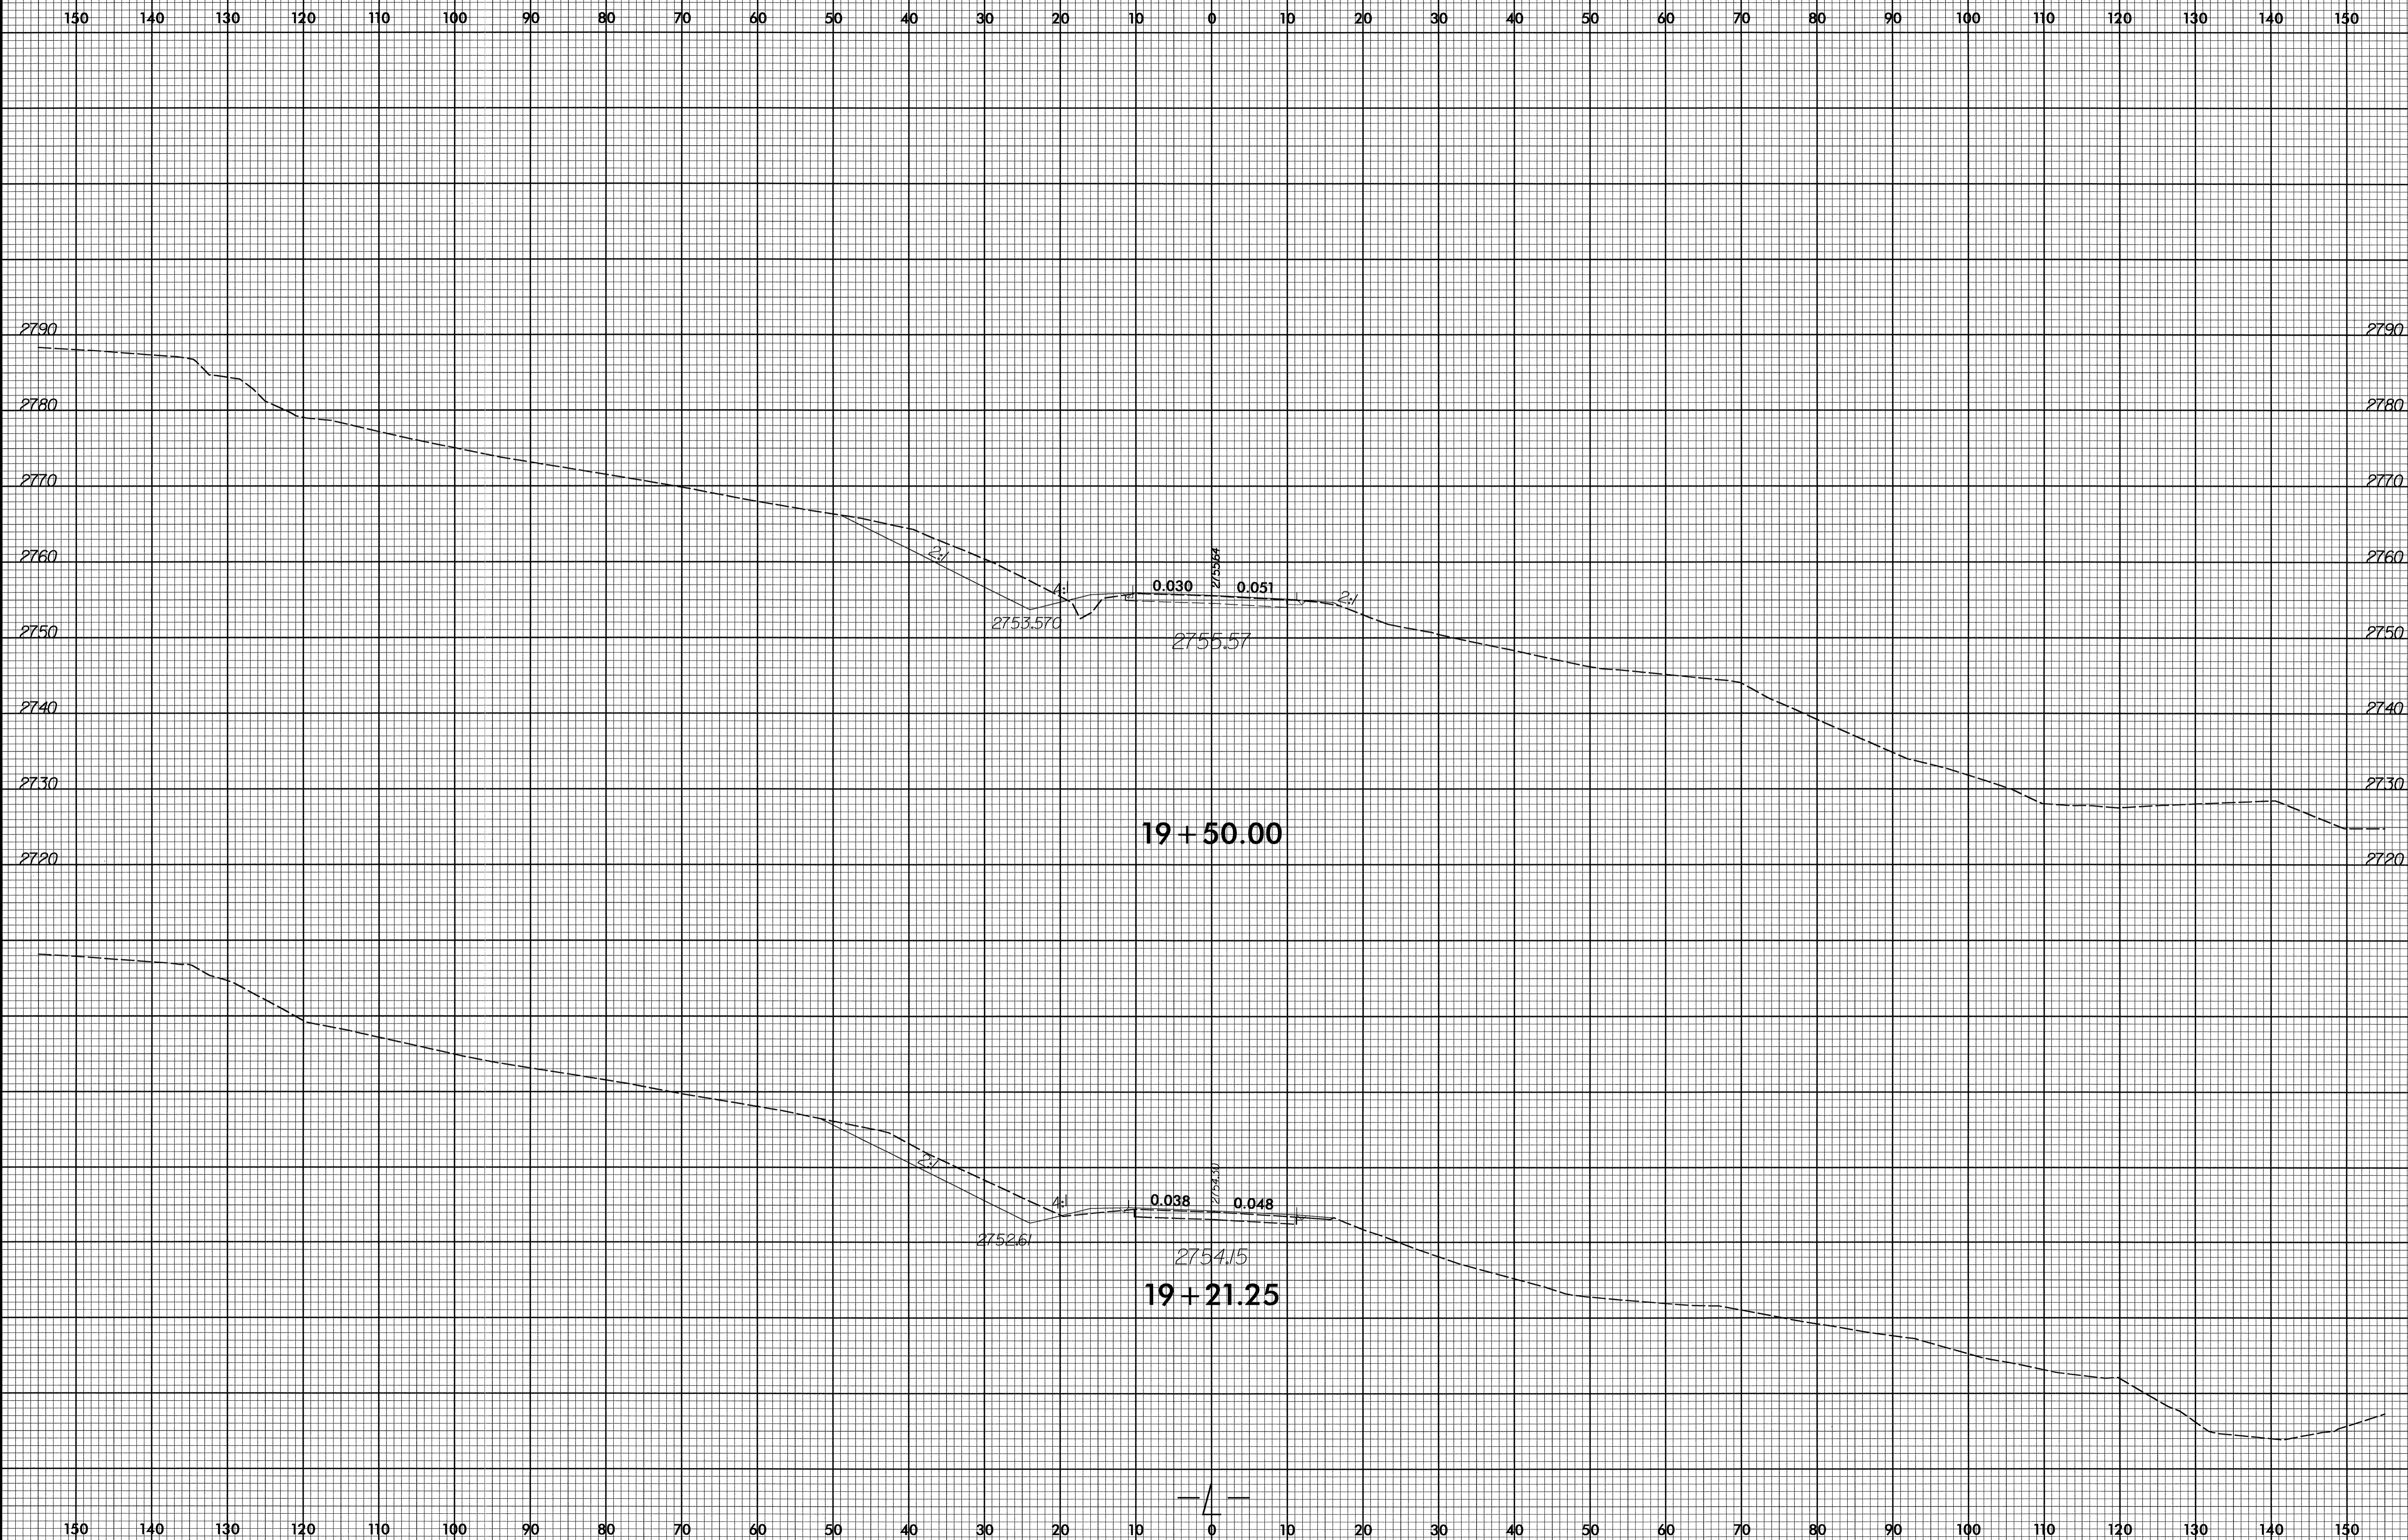

SYSTEMS
DESIGNED
BY

8/23/99

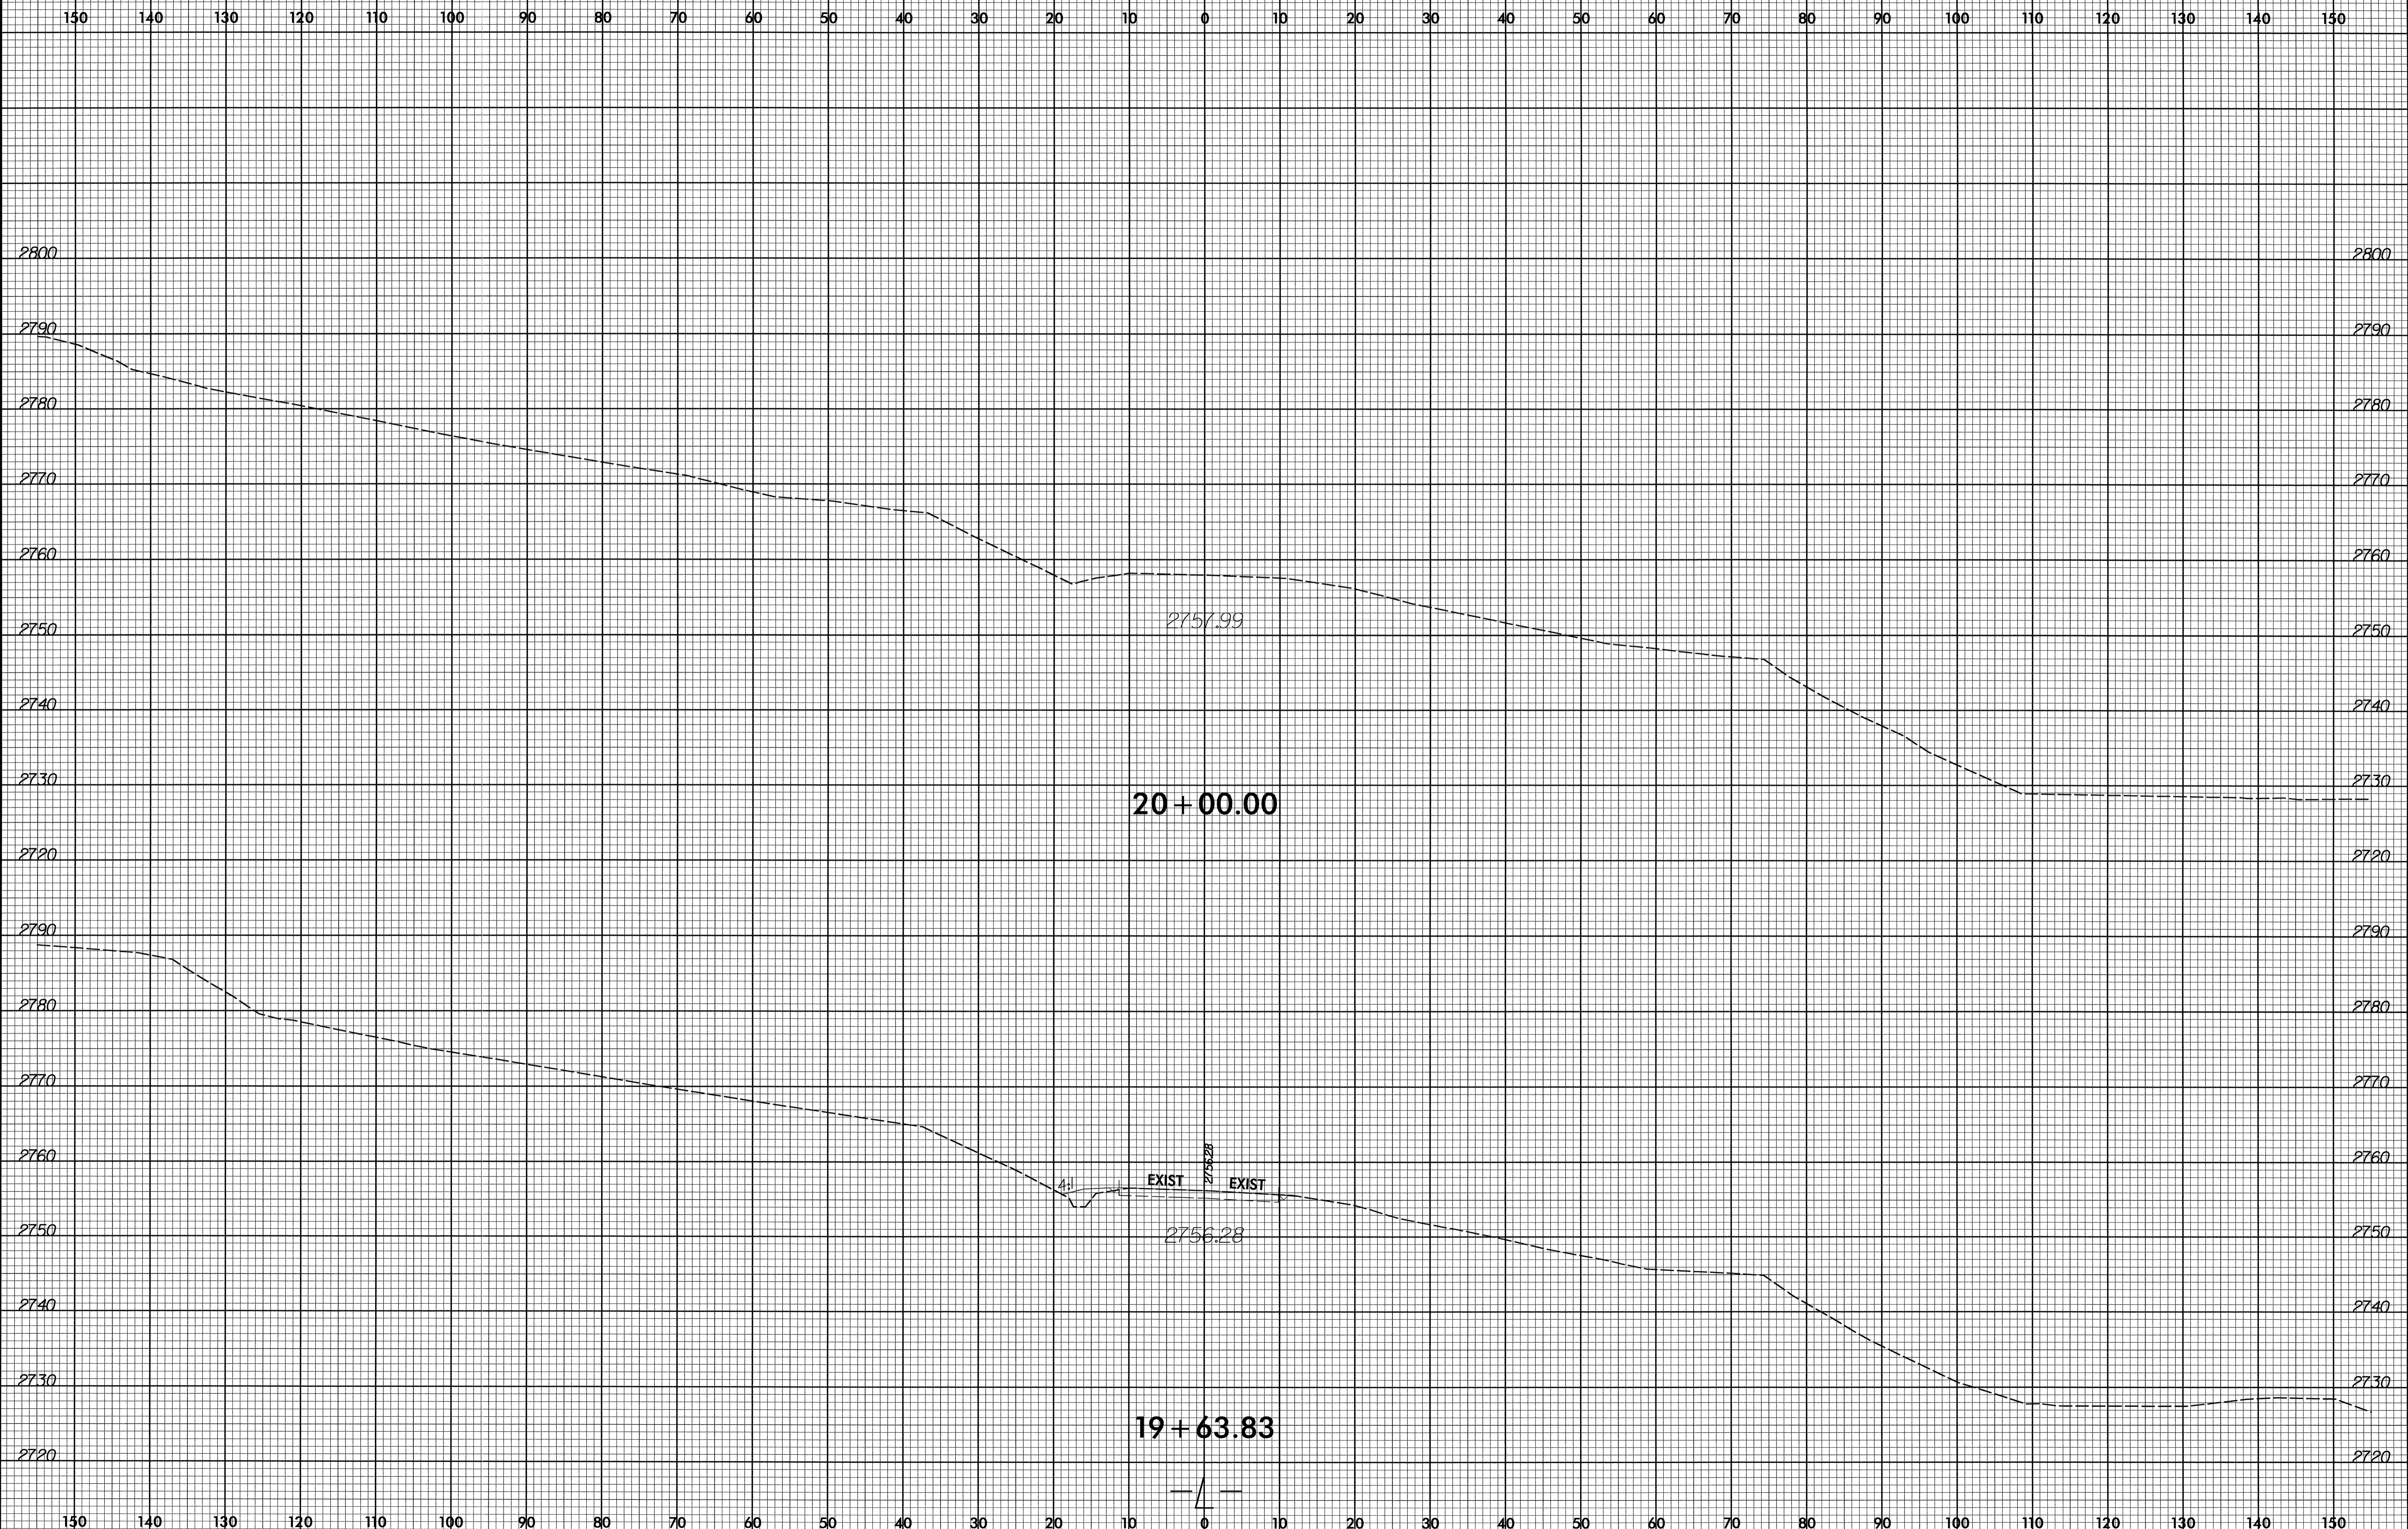

SYSTEMS TIME: 8/23/99 11:00 AM
