

PROJ. REFERENCE NO.	SHEET NO.
U-2551	SD-1

SIGN NUMBER: SP11288
 TYPE: STATIONARY
 QUANTITY: SEE PLANS
 SIGN WIDTH: 4'-0"
 HEIGHT: 2'-0"
 TOTAL AREA: 8.0 Sq.Ft.
 BORDER TYPE: INSET
 RECESS: 0.38"
 WIDTH: 0.63"
 RADII: 1.5"
 NO. Z BARS:
 LENGTH:

SYMBOL	X	Y	WID	HT

DESIGN BY: JGM
 PROJECT ID: U-2551
 CHECKED BY:
 DIV: 13
 DATE: Jun 14, 2011



BORDER
 R=1.5"
 TH=0.63"
 IN=0.38"

USE NOTES: 1,2
 1. Legend and border shall be direct applied black non-reflective sheeting.
 2. Background shall be Type VII, VIII, or IX (prismatic) fluorescent orange retroreflective sheeting.

Spacing Factor is 1 unless specified otherwise

LETTER POSITIONS

Letter spacings are to start of next letter

Letter spacings are to start of next letter											Series/Size
											Text Length
B	R	O	U	G	H	T	O	N			C 2000
4.7	4.4	4.3	4.7	4.6	4.6	4.2	3.8	4.7	3.4	4.7	38.6
R	O	A	D								C 2000
15.7	4.3	4.3	4.7	3.4	15.7						16.6

FILENAME: Sign Designs English NORTH CAROLINA D.O.T. SIGN DETAIL

SIGN NUMBER: SP11290
 TYPE: STATIONARY
 QUANTITY: SEE PLANS
 SIGN WIDTH: 4'-0"
 HEIGHT: 2'-0"
 TOTAL AREA: 8.0 Sq.Ft.
 BORDER TYPE: INSET
 RECESS: 0.38"
 WIDTH: 0.63"
 RADII: 1.5"
 NO. Z BARS:
 LENGTH:

SYMBOL	X	Y	WID	HT

DESIGN BY: JGM
 PROJECT ID: U-2551
 CHECKED BY:
 DIV: 13
 DATE: Jun 14, 2011



BORDER
 R=1.5"
 TH=0.63"
 IN=0.38"

USE NOTES: 1,2
 1. Legend and border shall be direct applied black non-reflective sheeting.
 2. Background shall be Type VII, VIII, or IX (prismatic) fluorescent orange retroreflective sheeting.

Spacing Factor is 1 unless specified otherwise

LETTER POSITIONS

Letter spacings are to start of next letter


Letter spacings are to start of next letter											Series/Size
											Text Length
S	H	A	D	Y	R	E	S	T			C 2000
3.9	4.4	4.2	4.7	4.1	3.8	4	4.4	3.8	3.9	3.1	40.3
R	O	A	D								C 2000
15.7	4.3	4.3	4.7	3.4	15.7						16.6

FILENAME: Sign Designs English NORTH CAROLINA D.O.T. SIGN DETAIL

SIGN NUMBER: SP11289
 TYPE: STATIONARY
 QUANTITY: SEE PLANS
 SIGN WIDTH: 4'-0"
 HEIGHT: 1'-6"
 TOTAL AREA: 6.0 Sq.Ft.
 BORDER TYPE: INSET
 RECESS: 0.38"
 WIDTH: 0.63"
 RADII: 1.5"
 NO. Z BARS:
 LENGTH:

SYMBOL	X	Y	WID	HT

DESIGN BY: JGM
 PROJECT ID: U-2551
 CHECKED BY:
 DIV: 13
 DATE: Jun 14, 2011

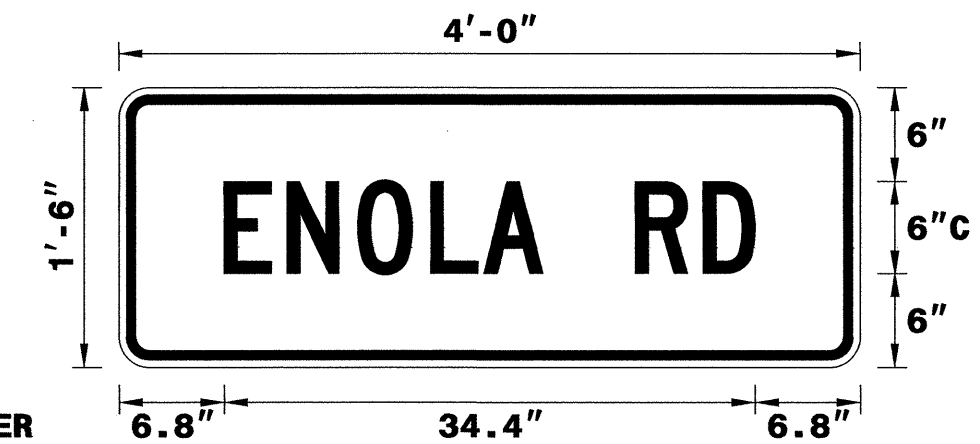

BORDER
 R=1.5"
 TH=0.63"
 IN=0.38"

USE NOTES: 1,2
 1. Legend and border shall be direct applied black non-reflective sheeting.
 2. Background shall be Type VII, VIII, or IX (prismatic) fluorescent orange retroreflective sheeting.

Spacing Factor is 1 unless specified otherwise

LETTER POSITIONS

Letter spacings are to start of next letter

Letter spacings are to start of next letter											Series/Size
											Text Length
E	N	O	L	A	R	D					C 2000
6.8	4.1	4.6	4.7	3.4	3.8	6	4.4	3.4	6.8		34.4

FILENAME: Sign Designs English NORTH CAROLINA D.O.T. SIGN DETAIL

14-JUN-2011 14:58
 C:\D:\Projects\Sign_Designs_English.dgn
 jamarhdez AT 1E247795

APPROVED: *[Signature]* DATE: 6/16/11

SEAL

SCALE: NONE
 DATE: 6/11
 DWG. BY: JGM
 DESIGN BY: JGM
 REVIEWED BY: KLJ

REVISIONS

CADD FILE