



8/23/99

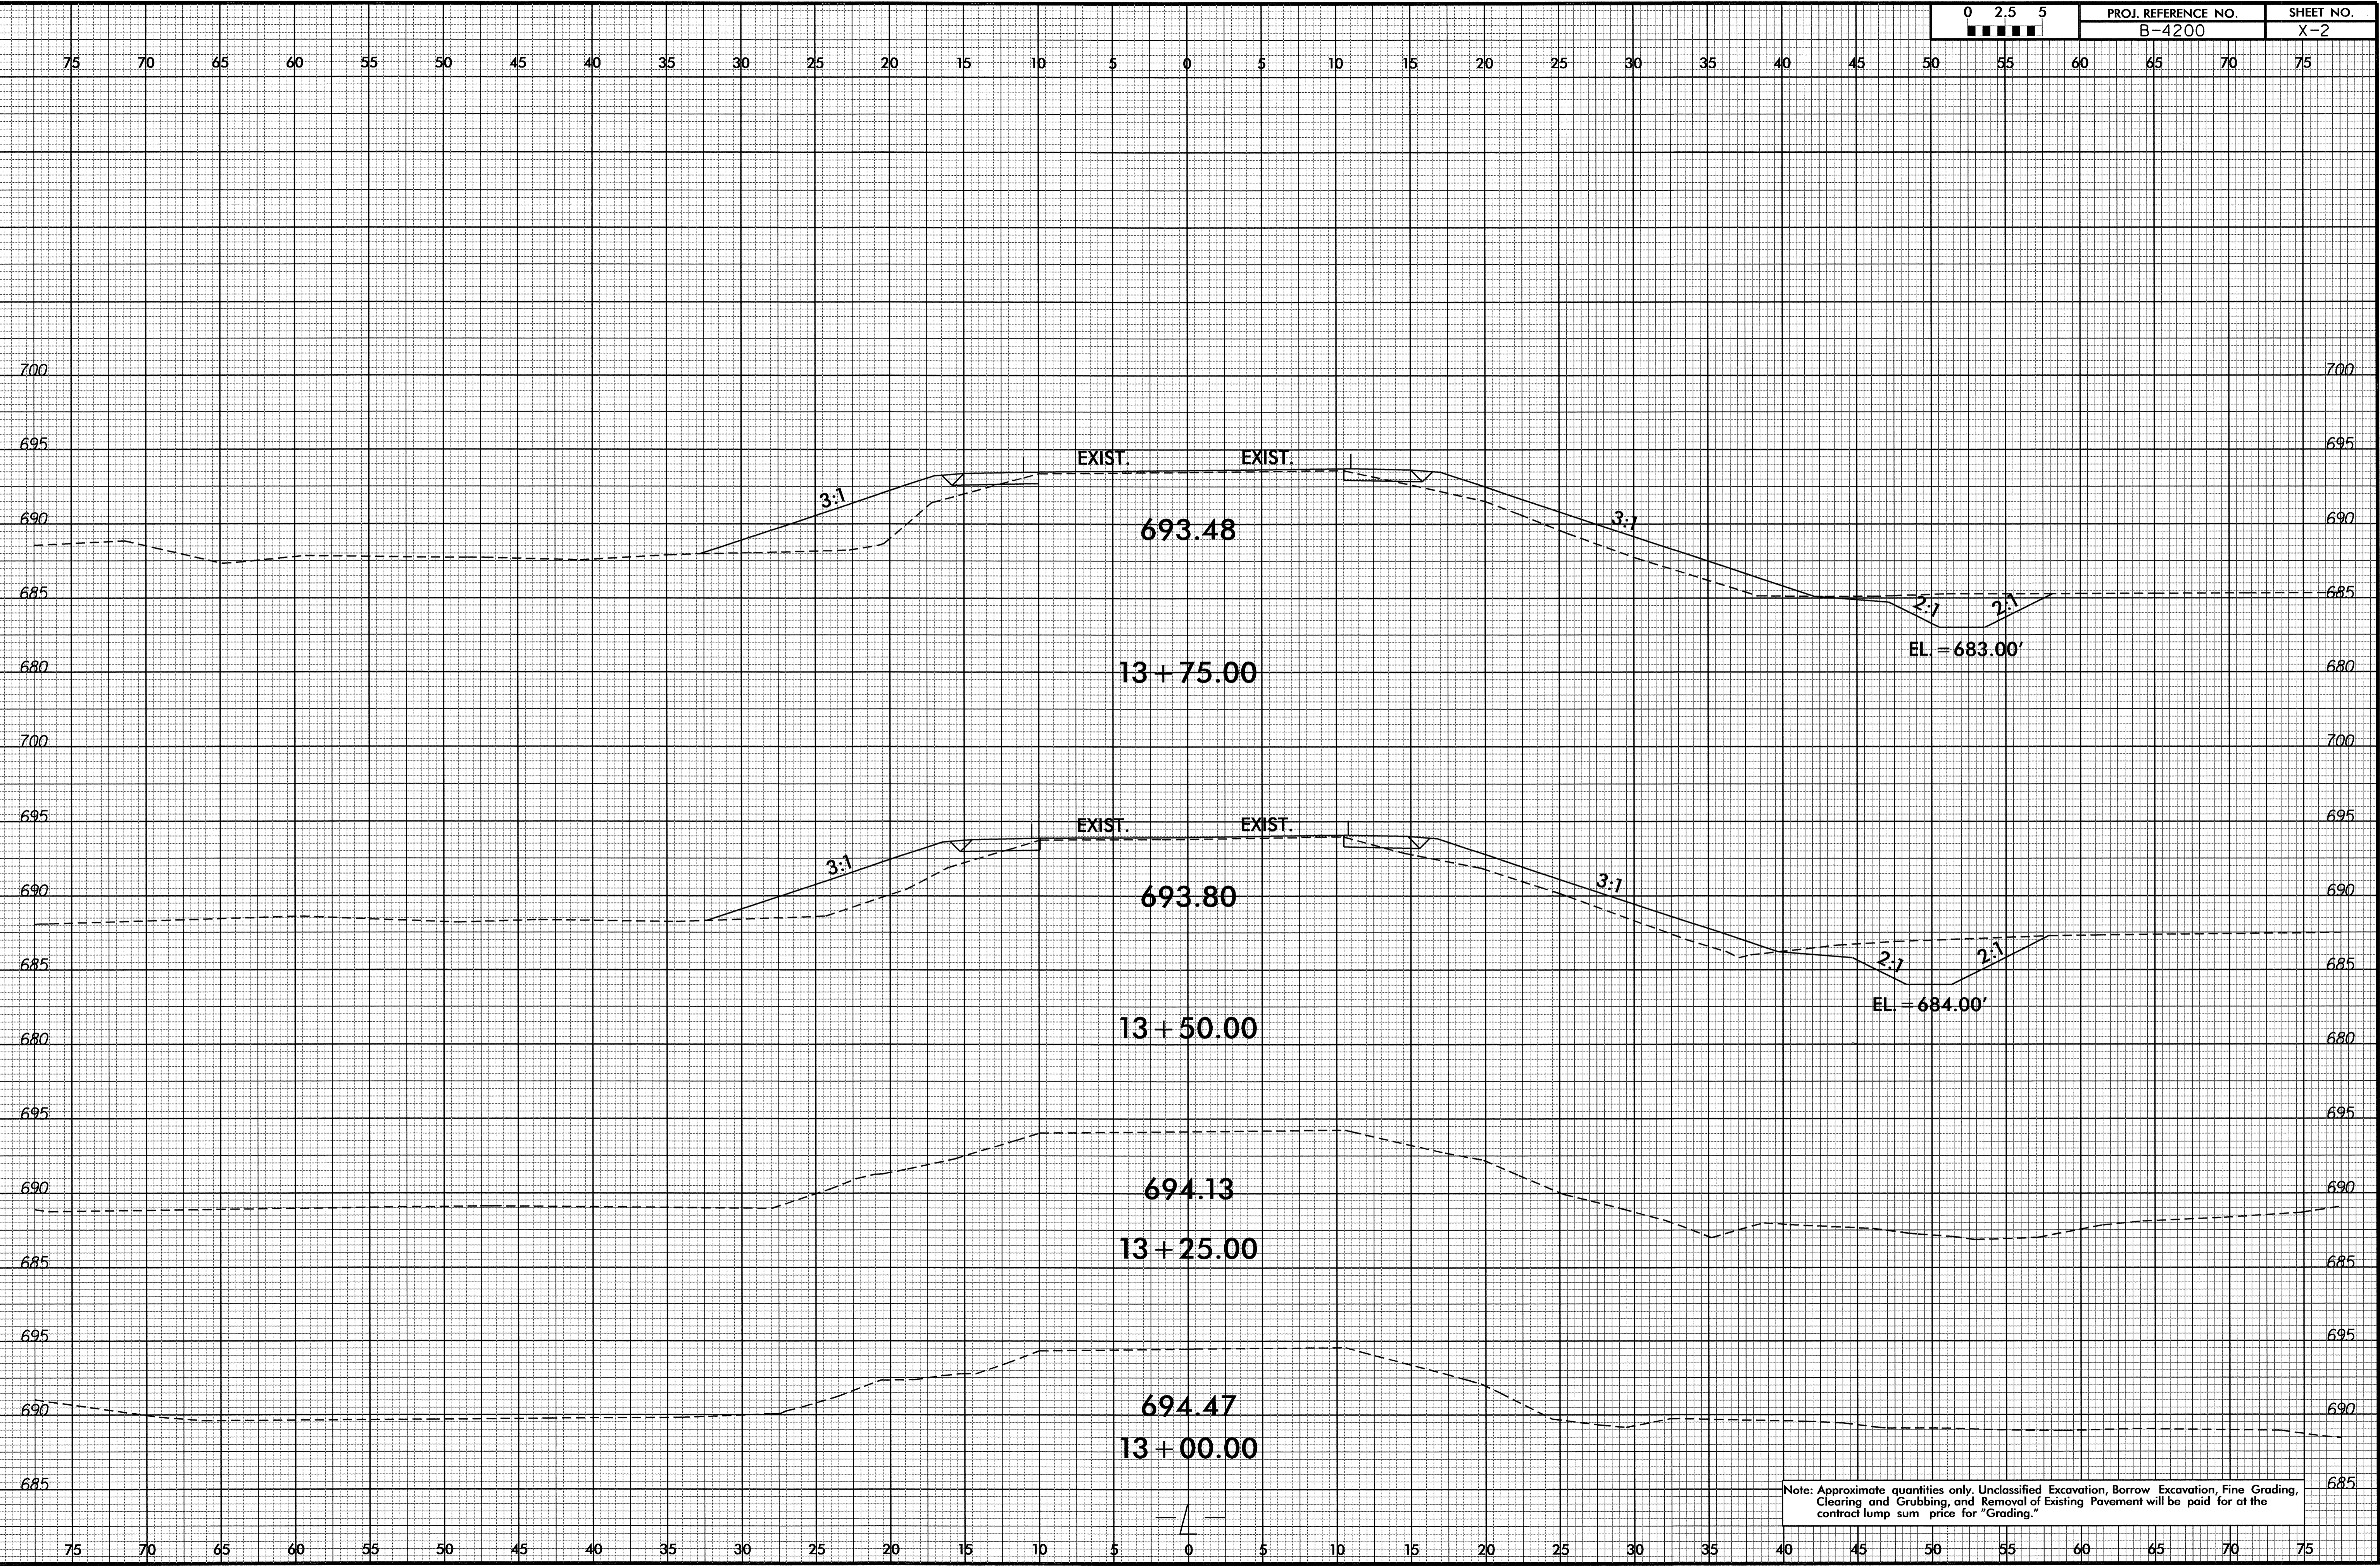


Note: Approximate quantities only, Unclassified Excavation, Borrow Excavation, Fine Grading, Clearing and Grubbing, and Removal of Existing Pavement will be paid for at the contract lump sum price for "Grading."

27-OCT-2011 11:27
 S:\336\PROJECTS\B-4200-rdy_xpl.dgn

8/23/99

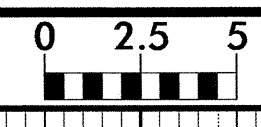


PROJ. REFERENCE NO.	SHEET NO.
B-4200	X-3

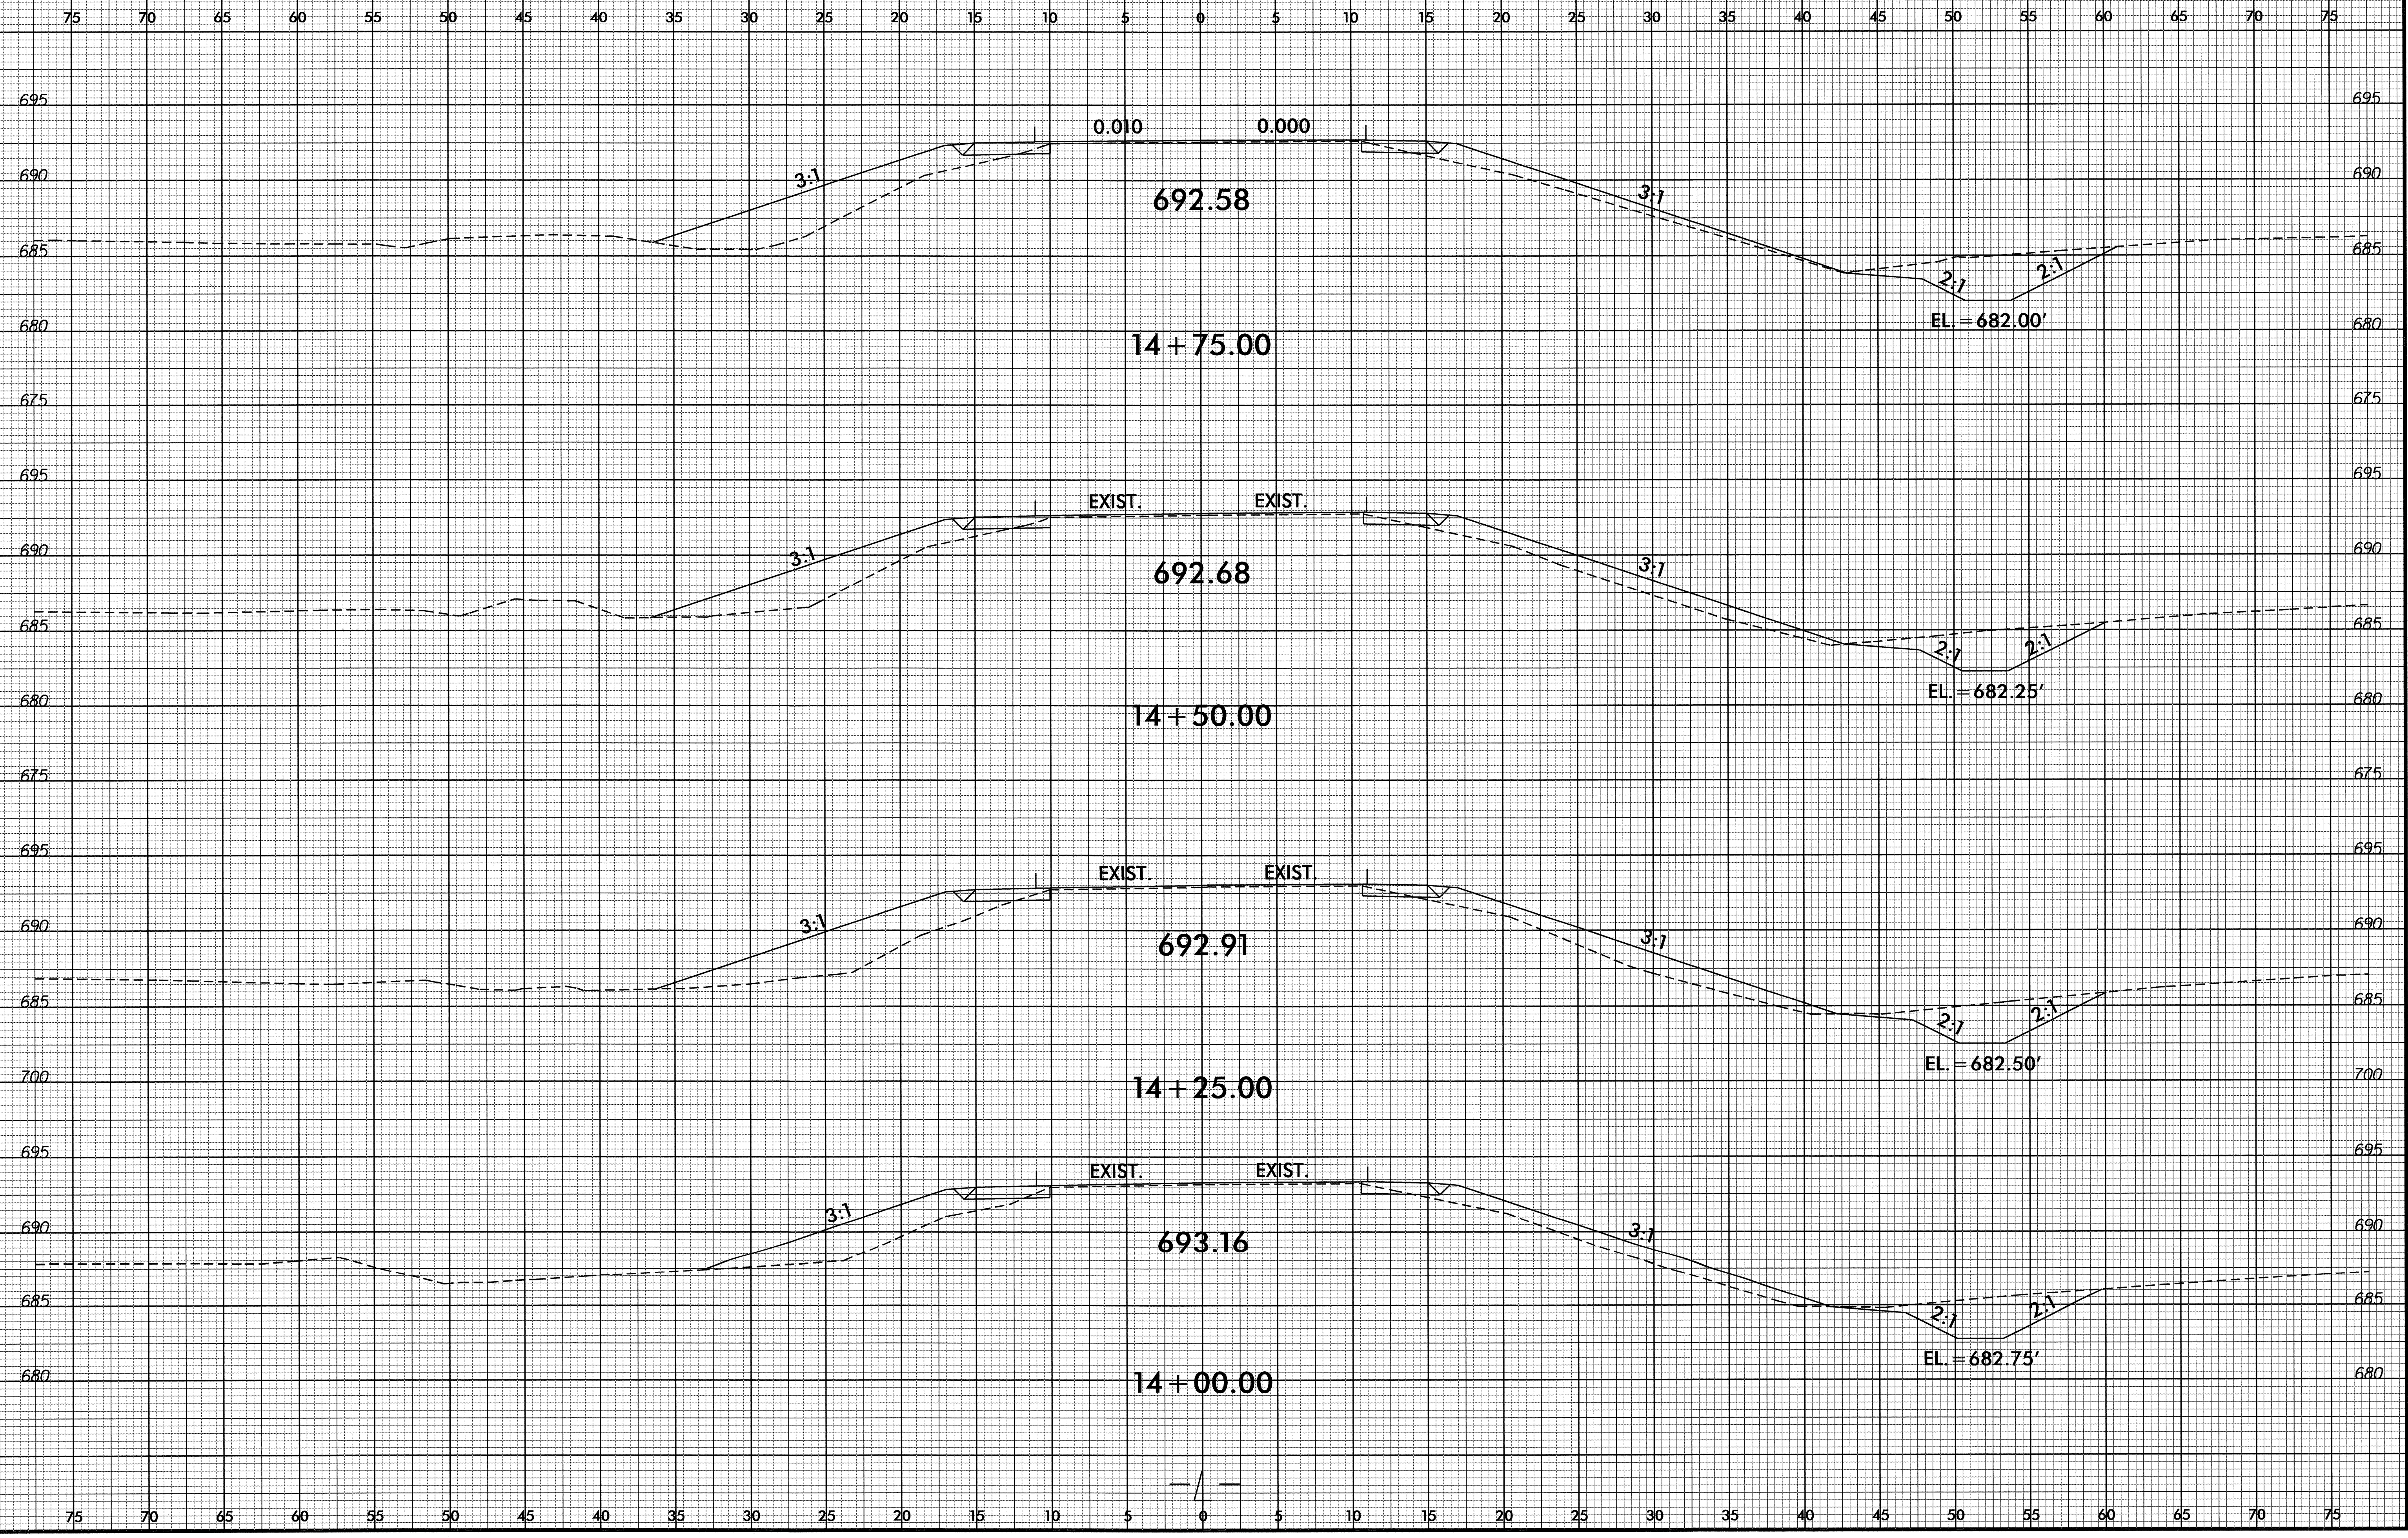


27-OCT-2011 11:27 AM C:\p1\4200_rdu_xpl.dgn

8/23/99

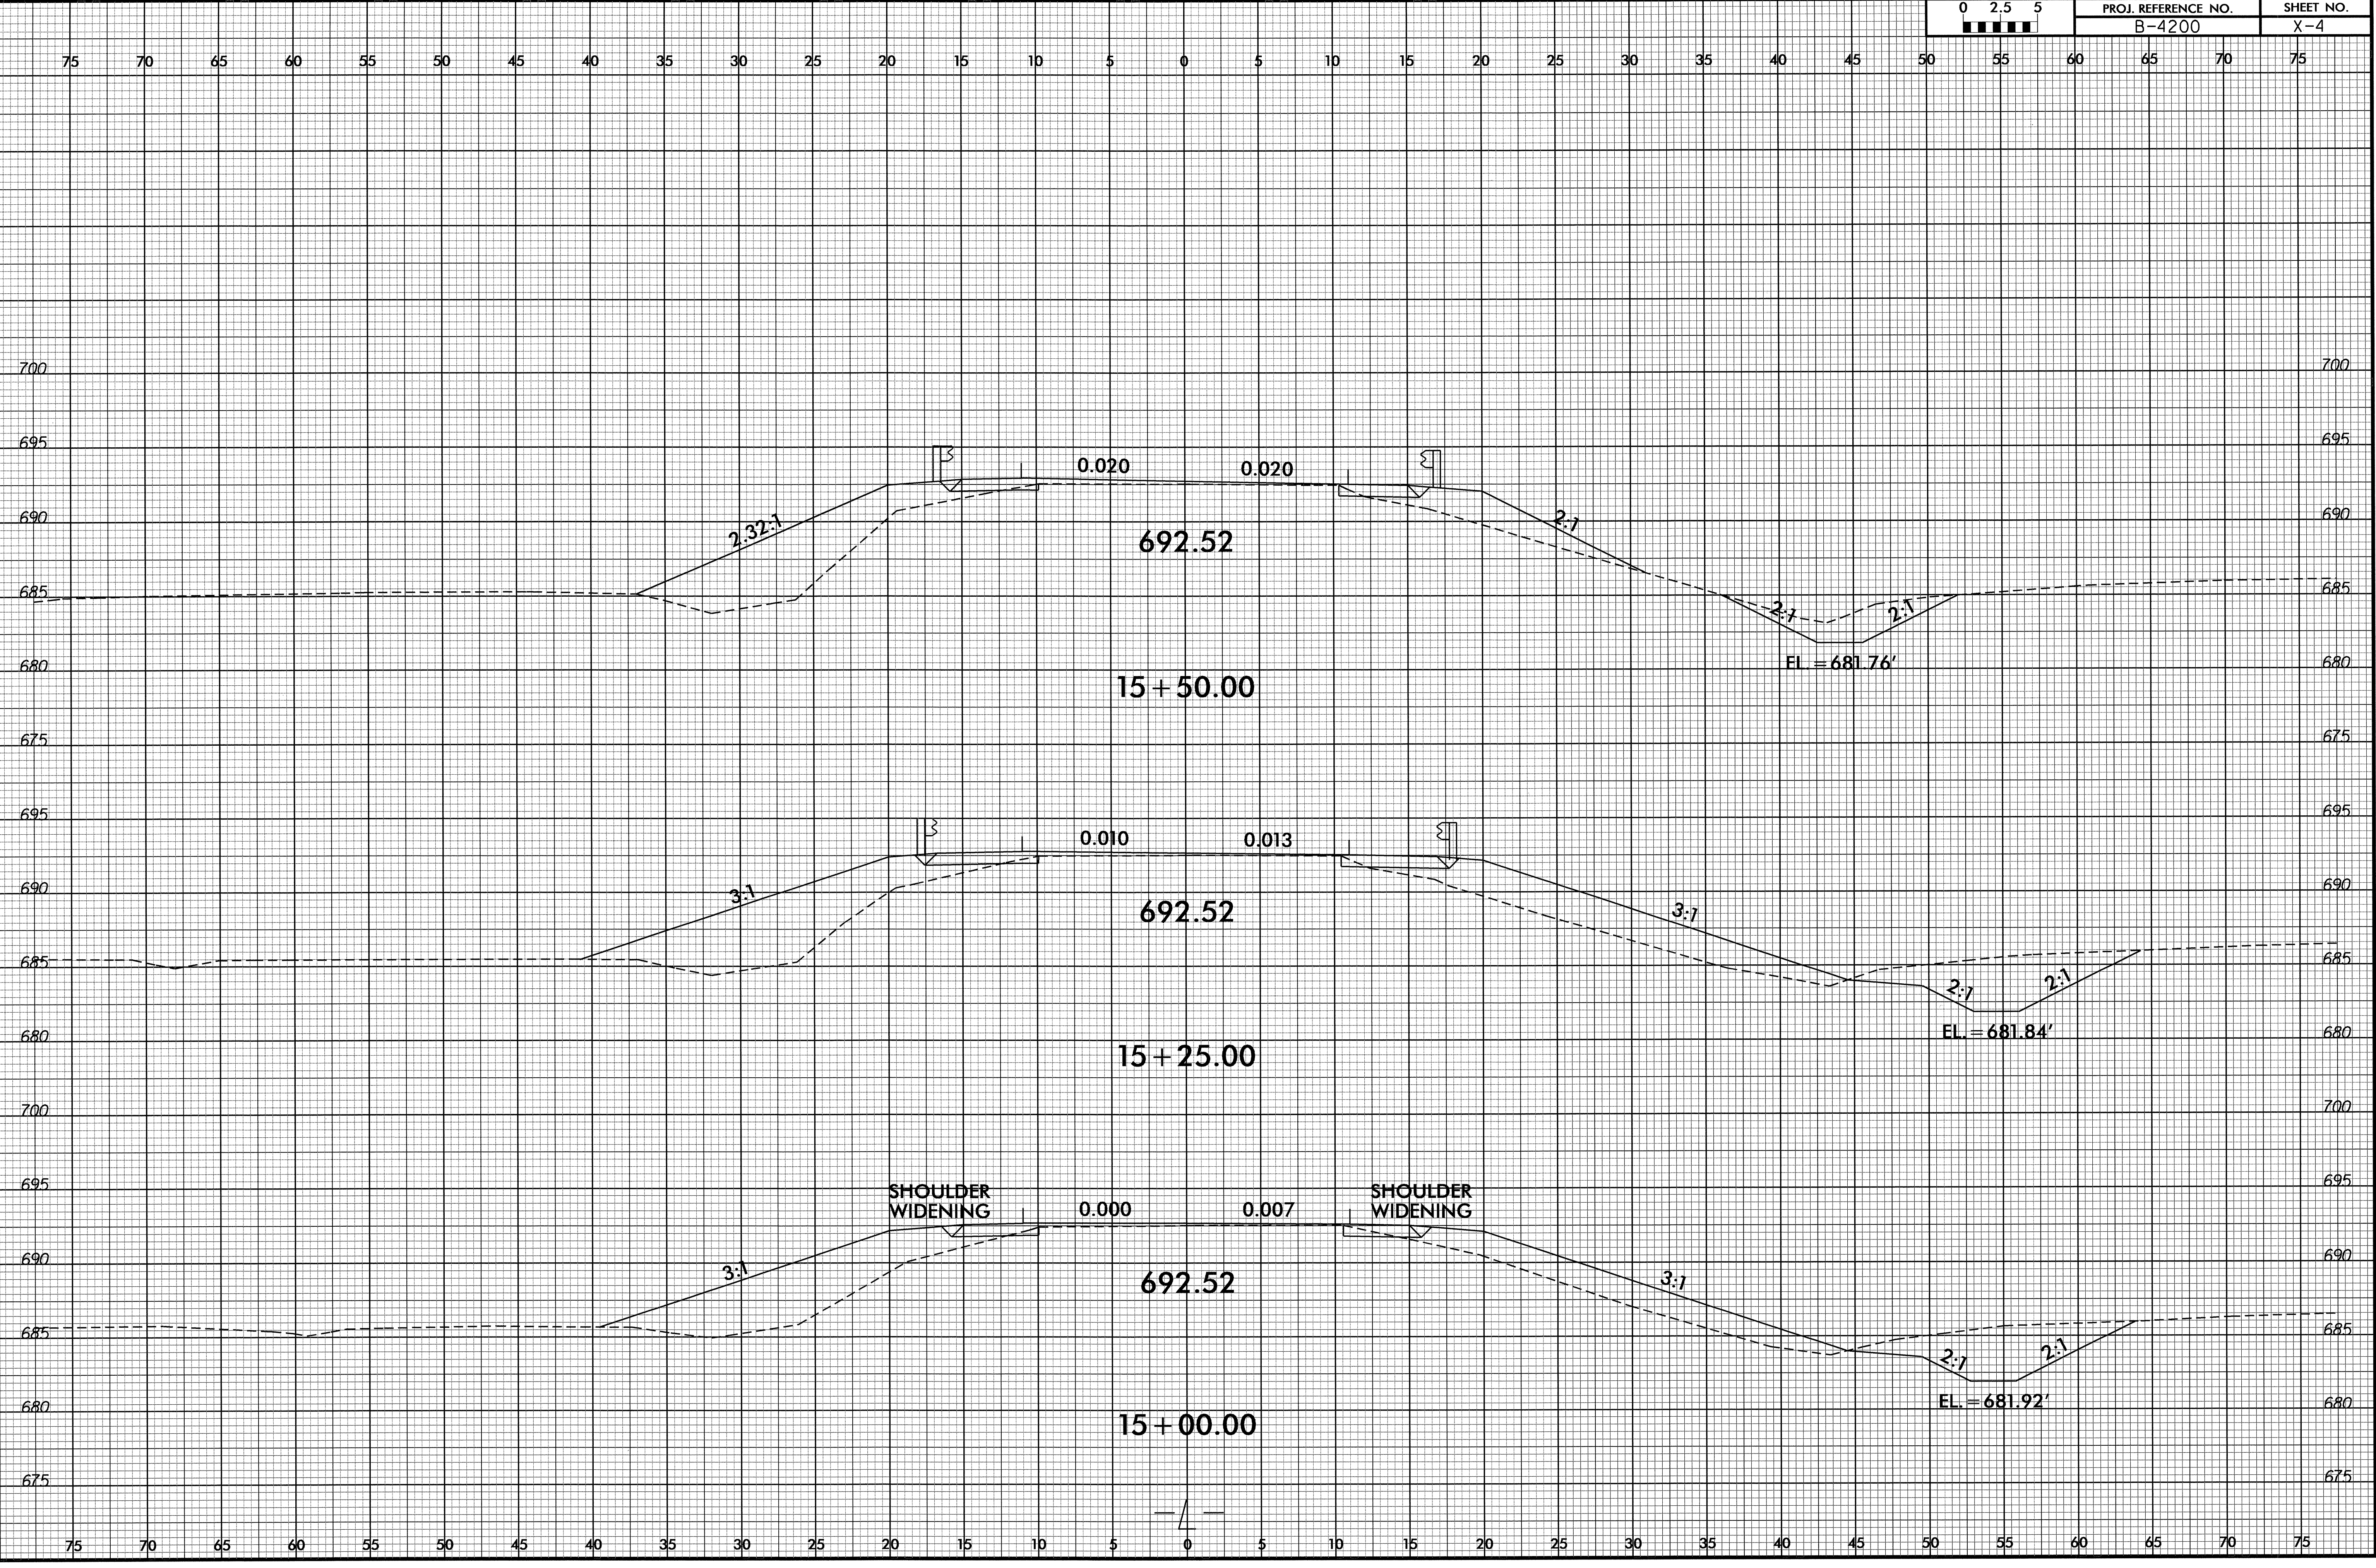


27-OCT-2011 11:27 AM
S:\PROJECTS\B-4200\RD-X-4.dwg
3:33:58 PM

8/23/99

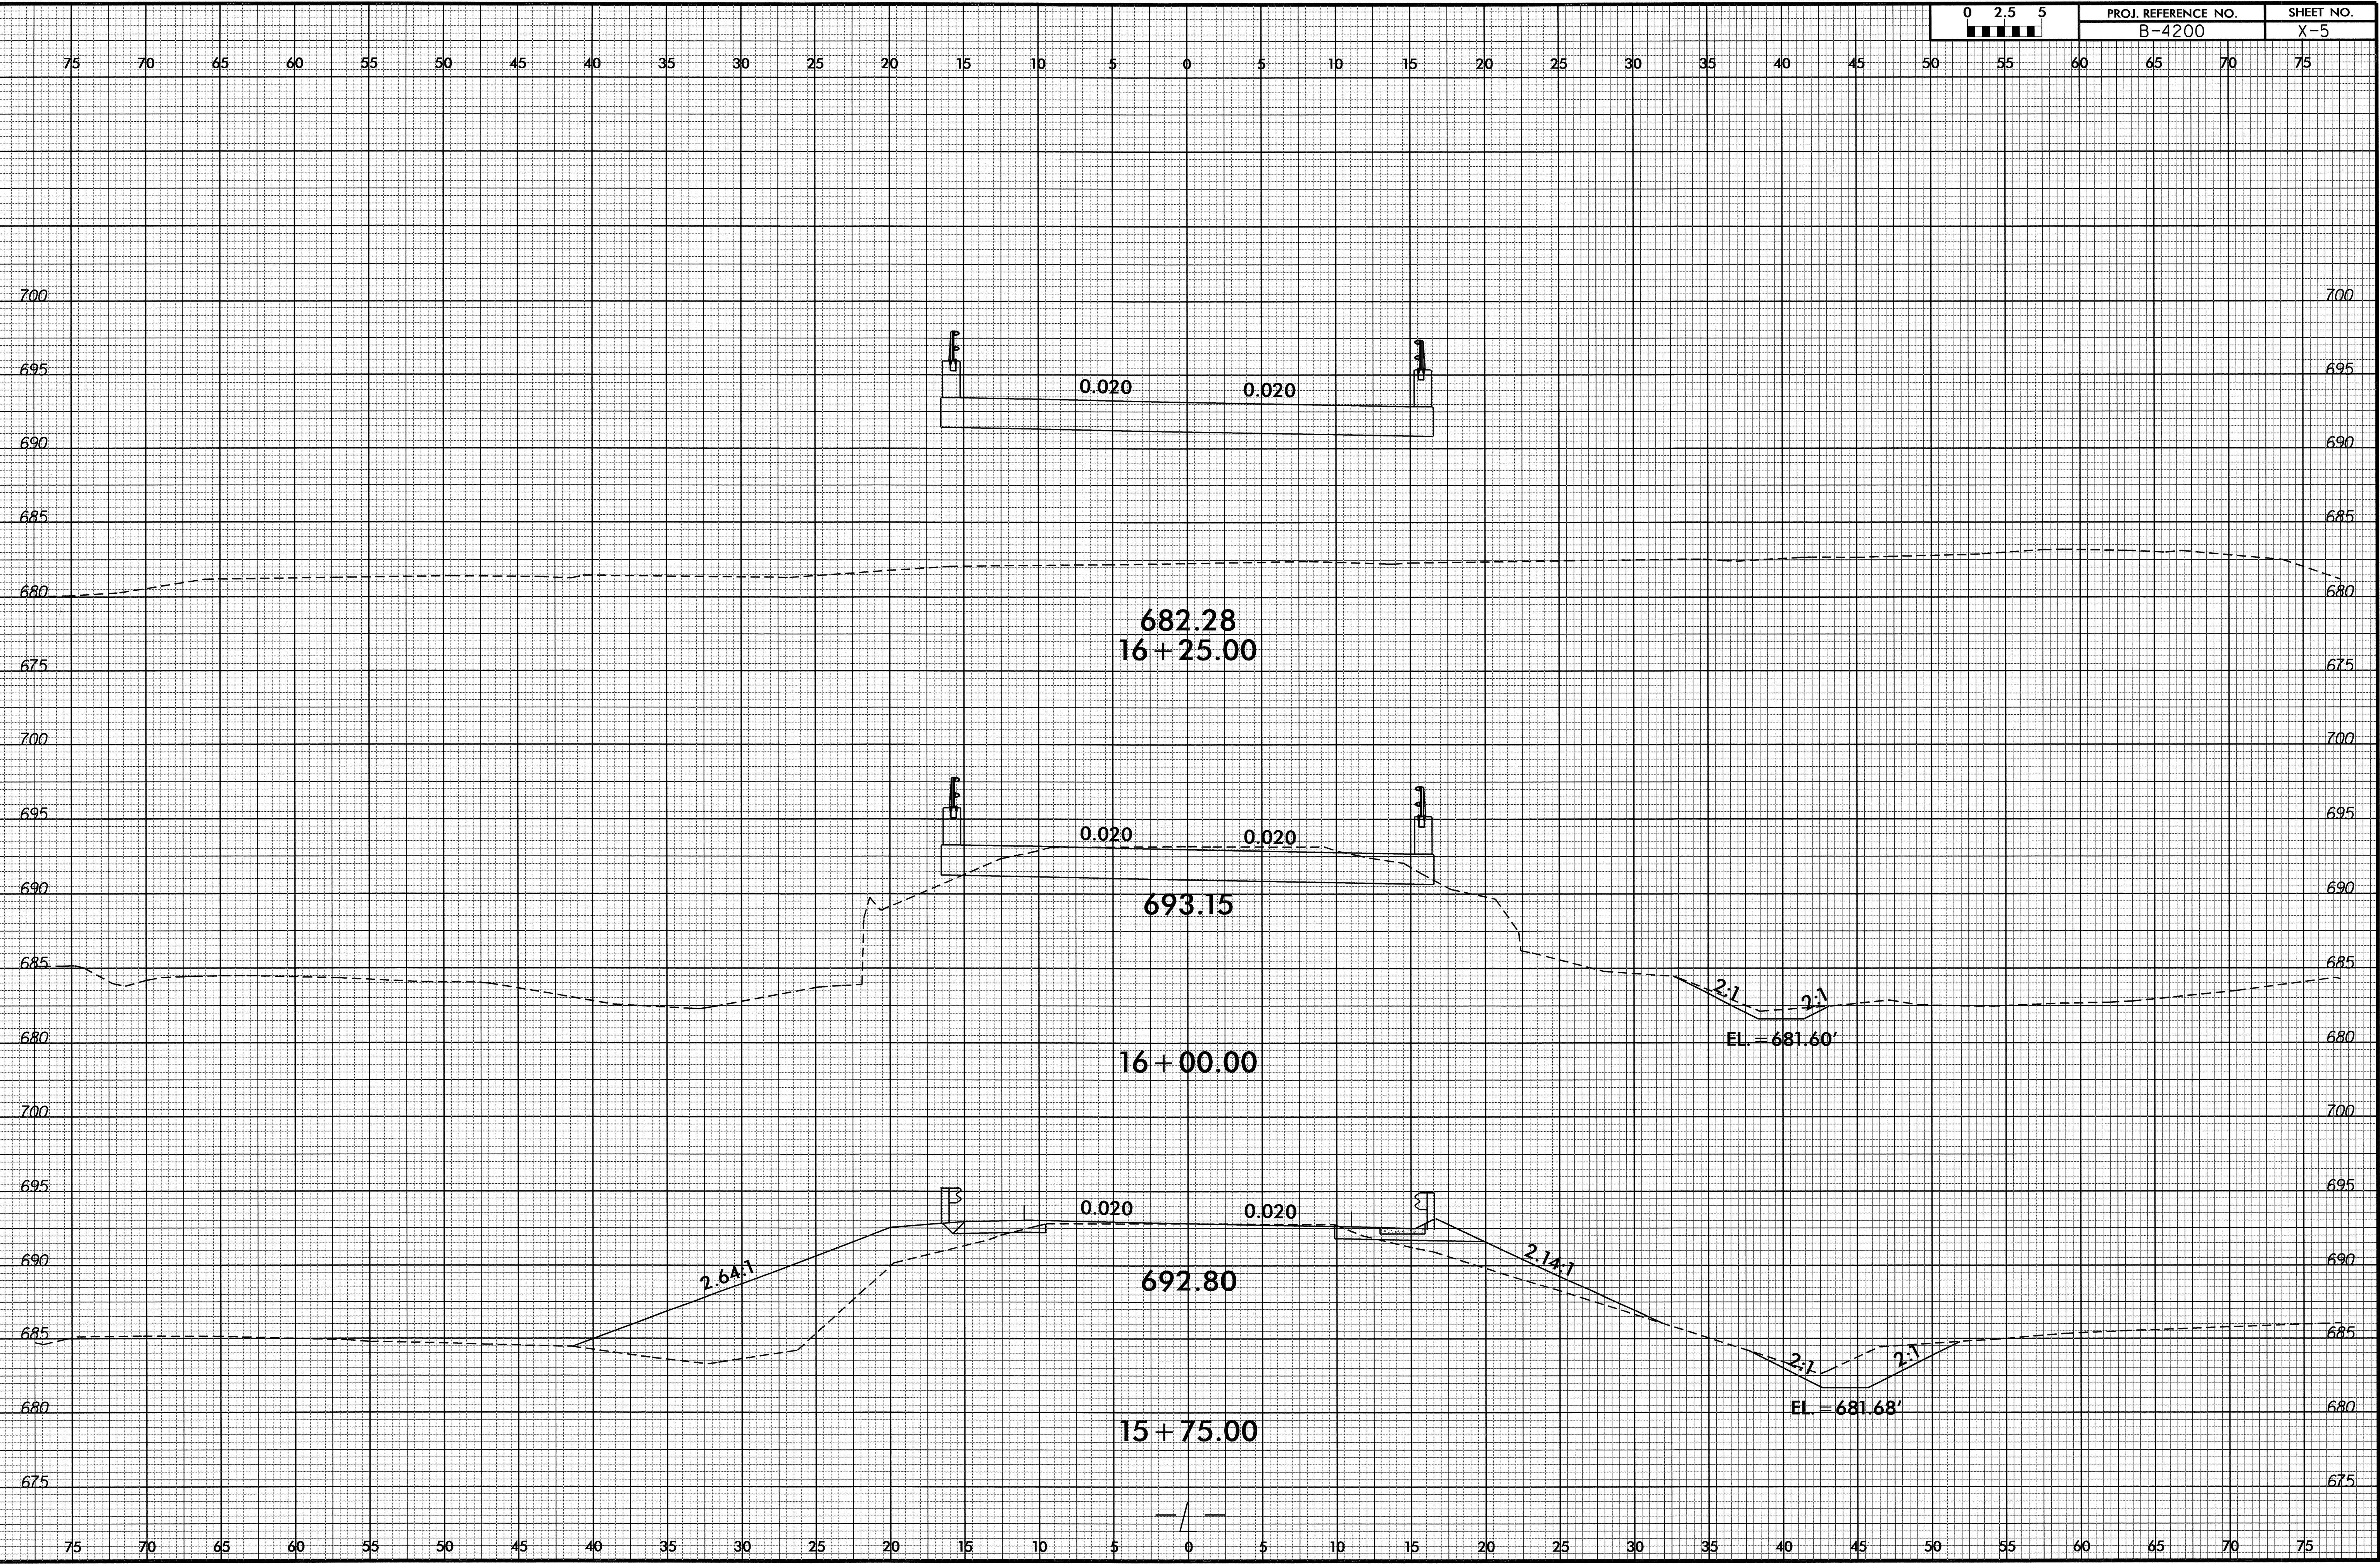


27-OCT-2011 11:27 AM
S:\300\PROJECTS\2000\2000-rd-j-xpl.dgn

8/23/99

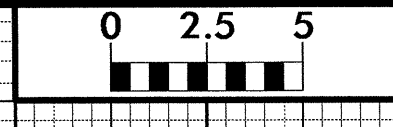


PROJ. REFERENCE NO.	SHEET NO.
B-4200	X-6

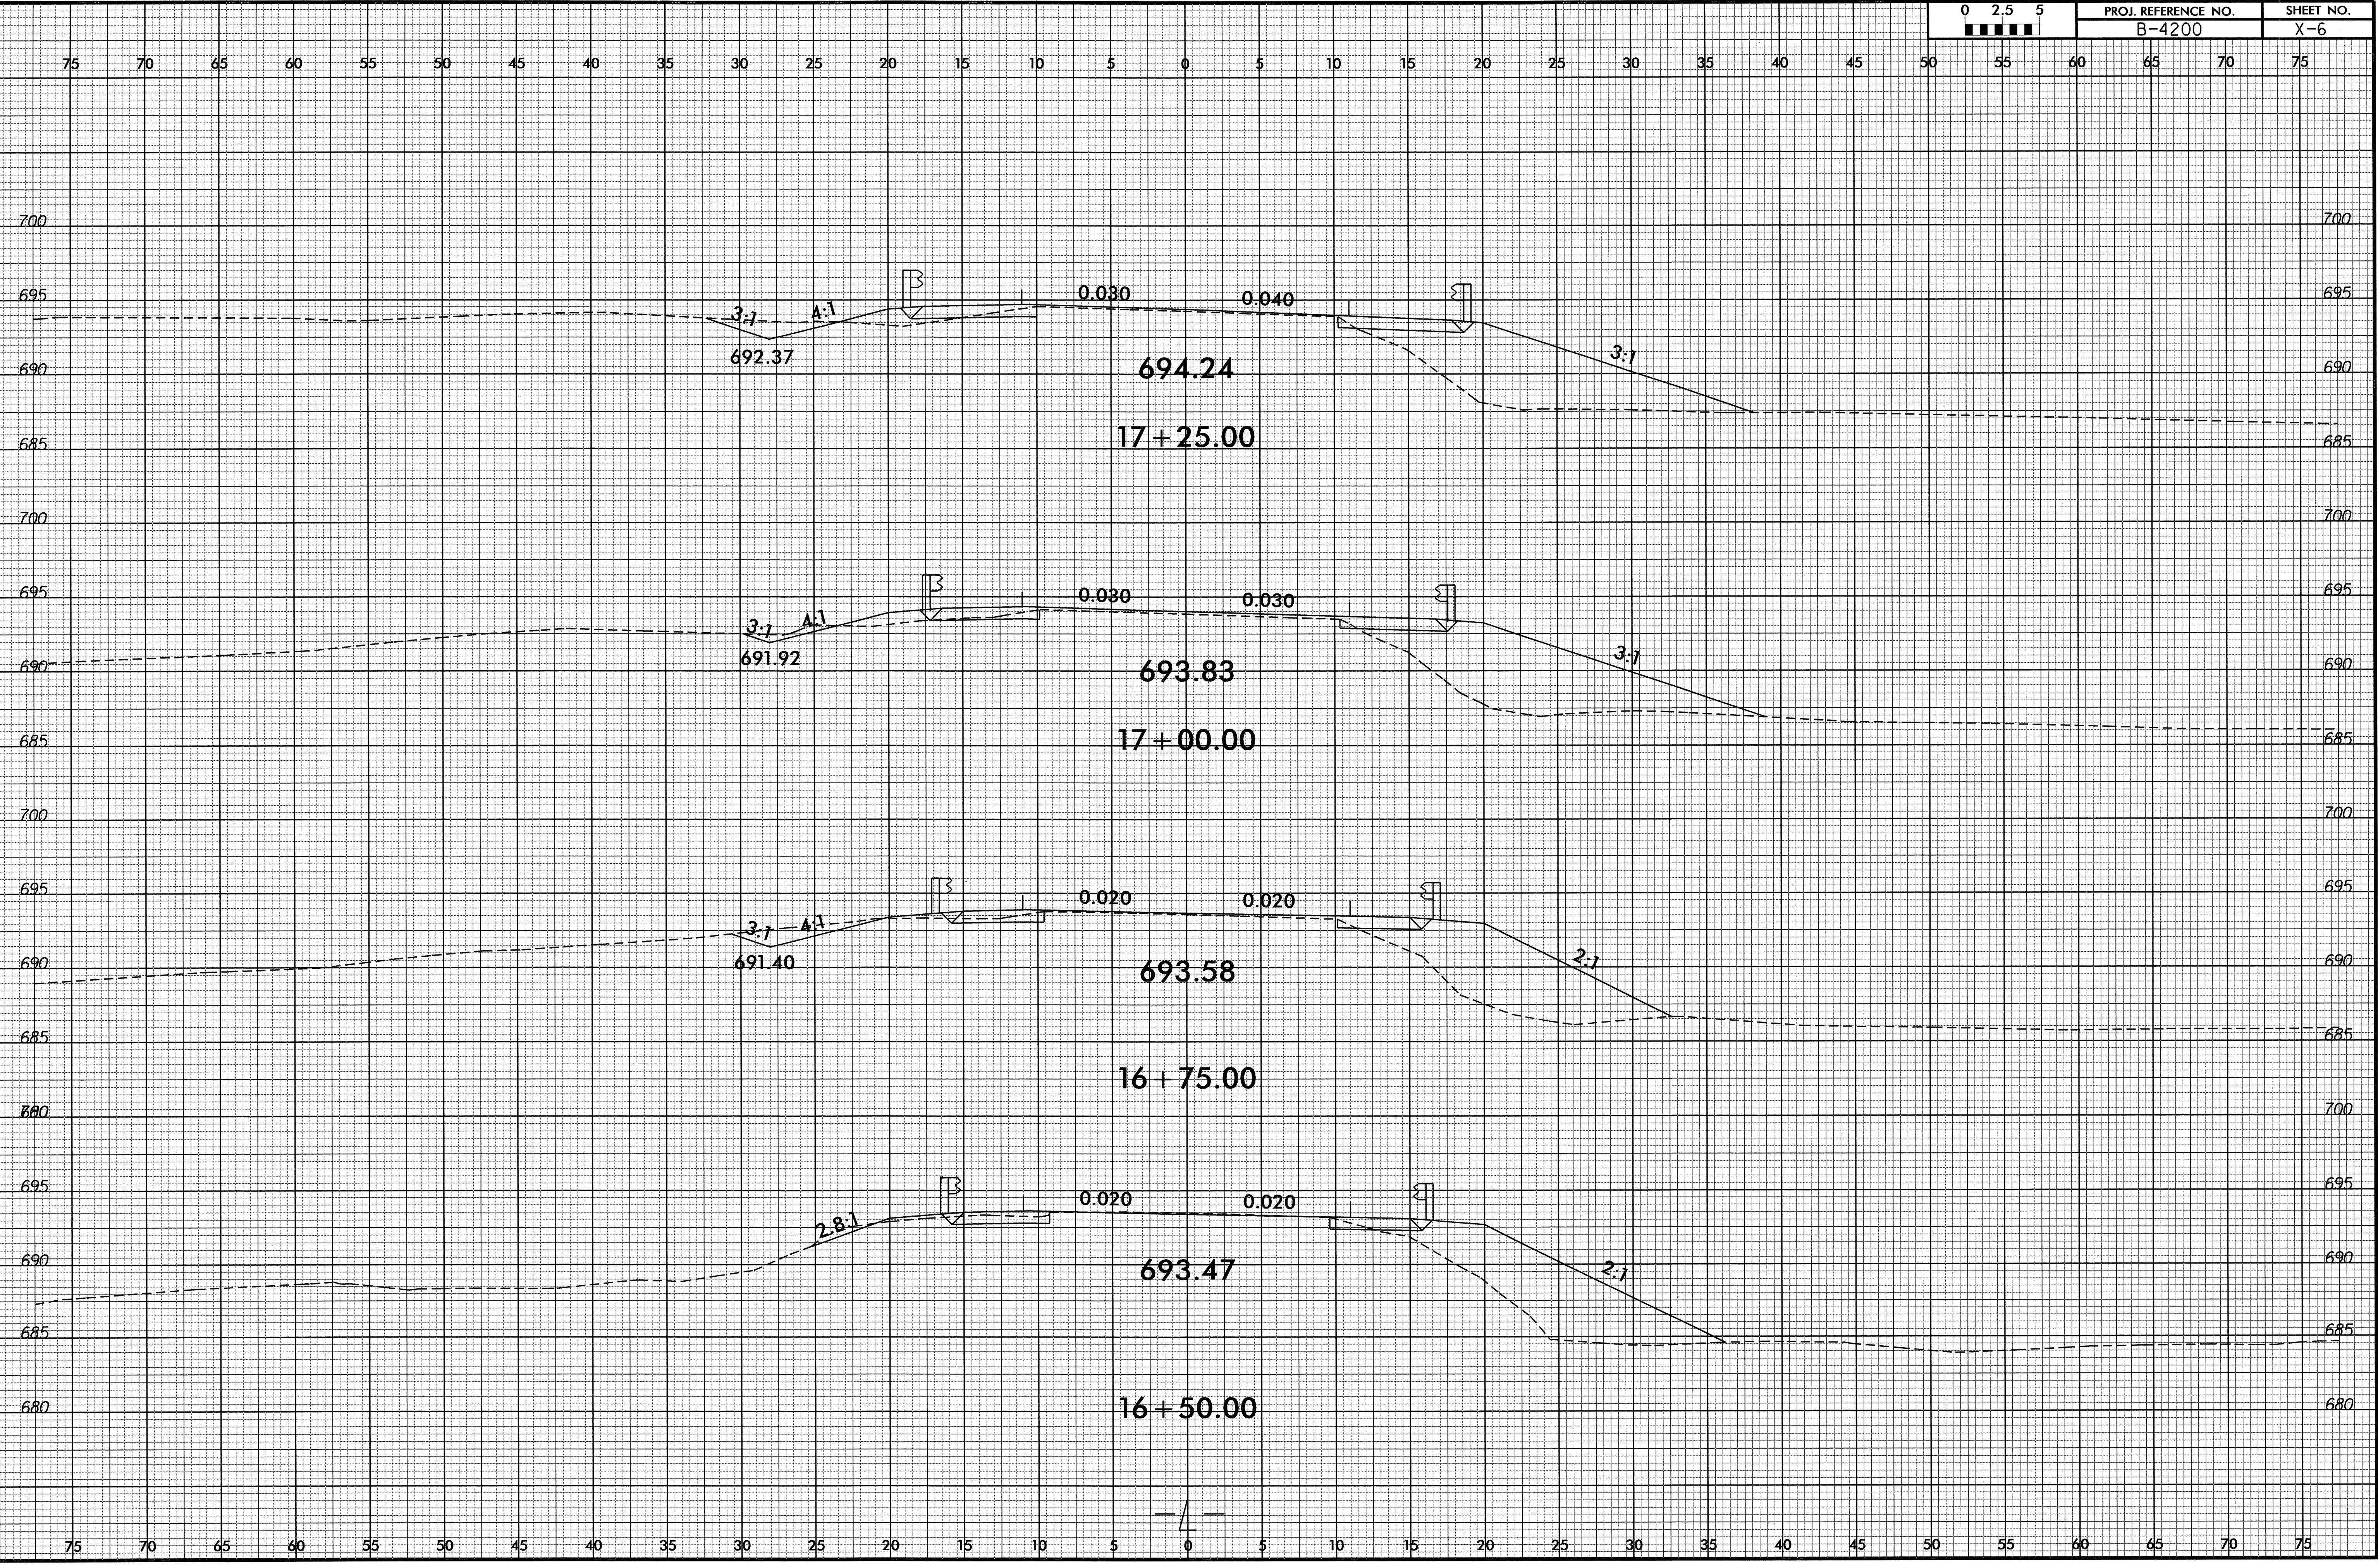


27-OCT-2011 11:27 AM C:\PROJECTS\B-4200_r.dwg xpl.dgn

8/23/99

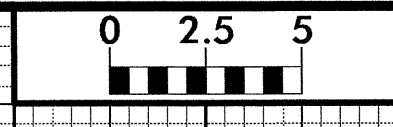


PROJ. REFERENCE NO.	SHEET NO.
B-4200	X-7

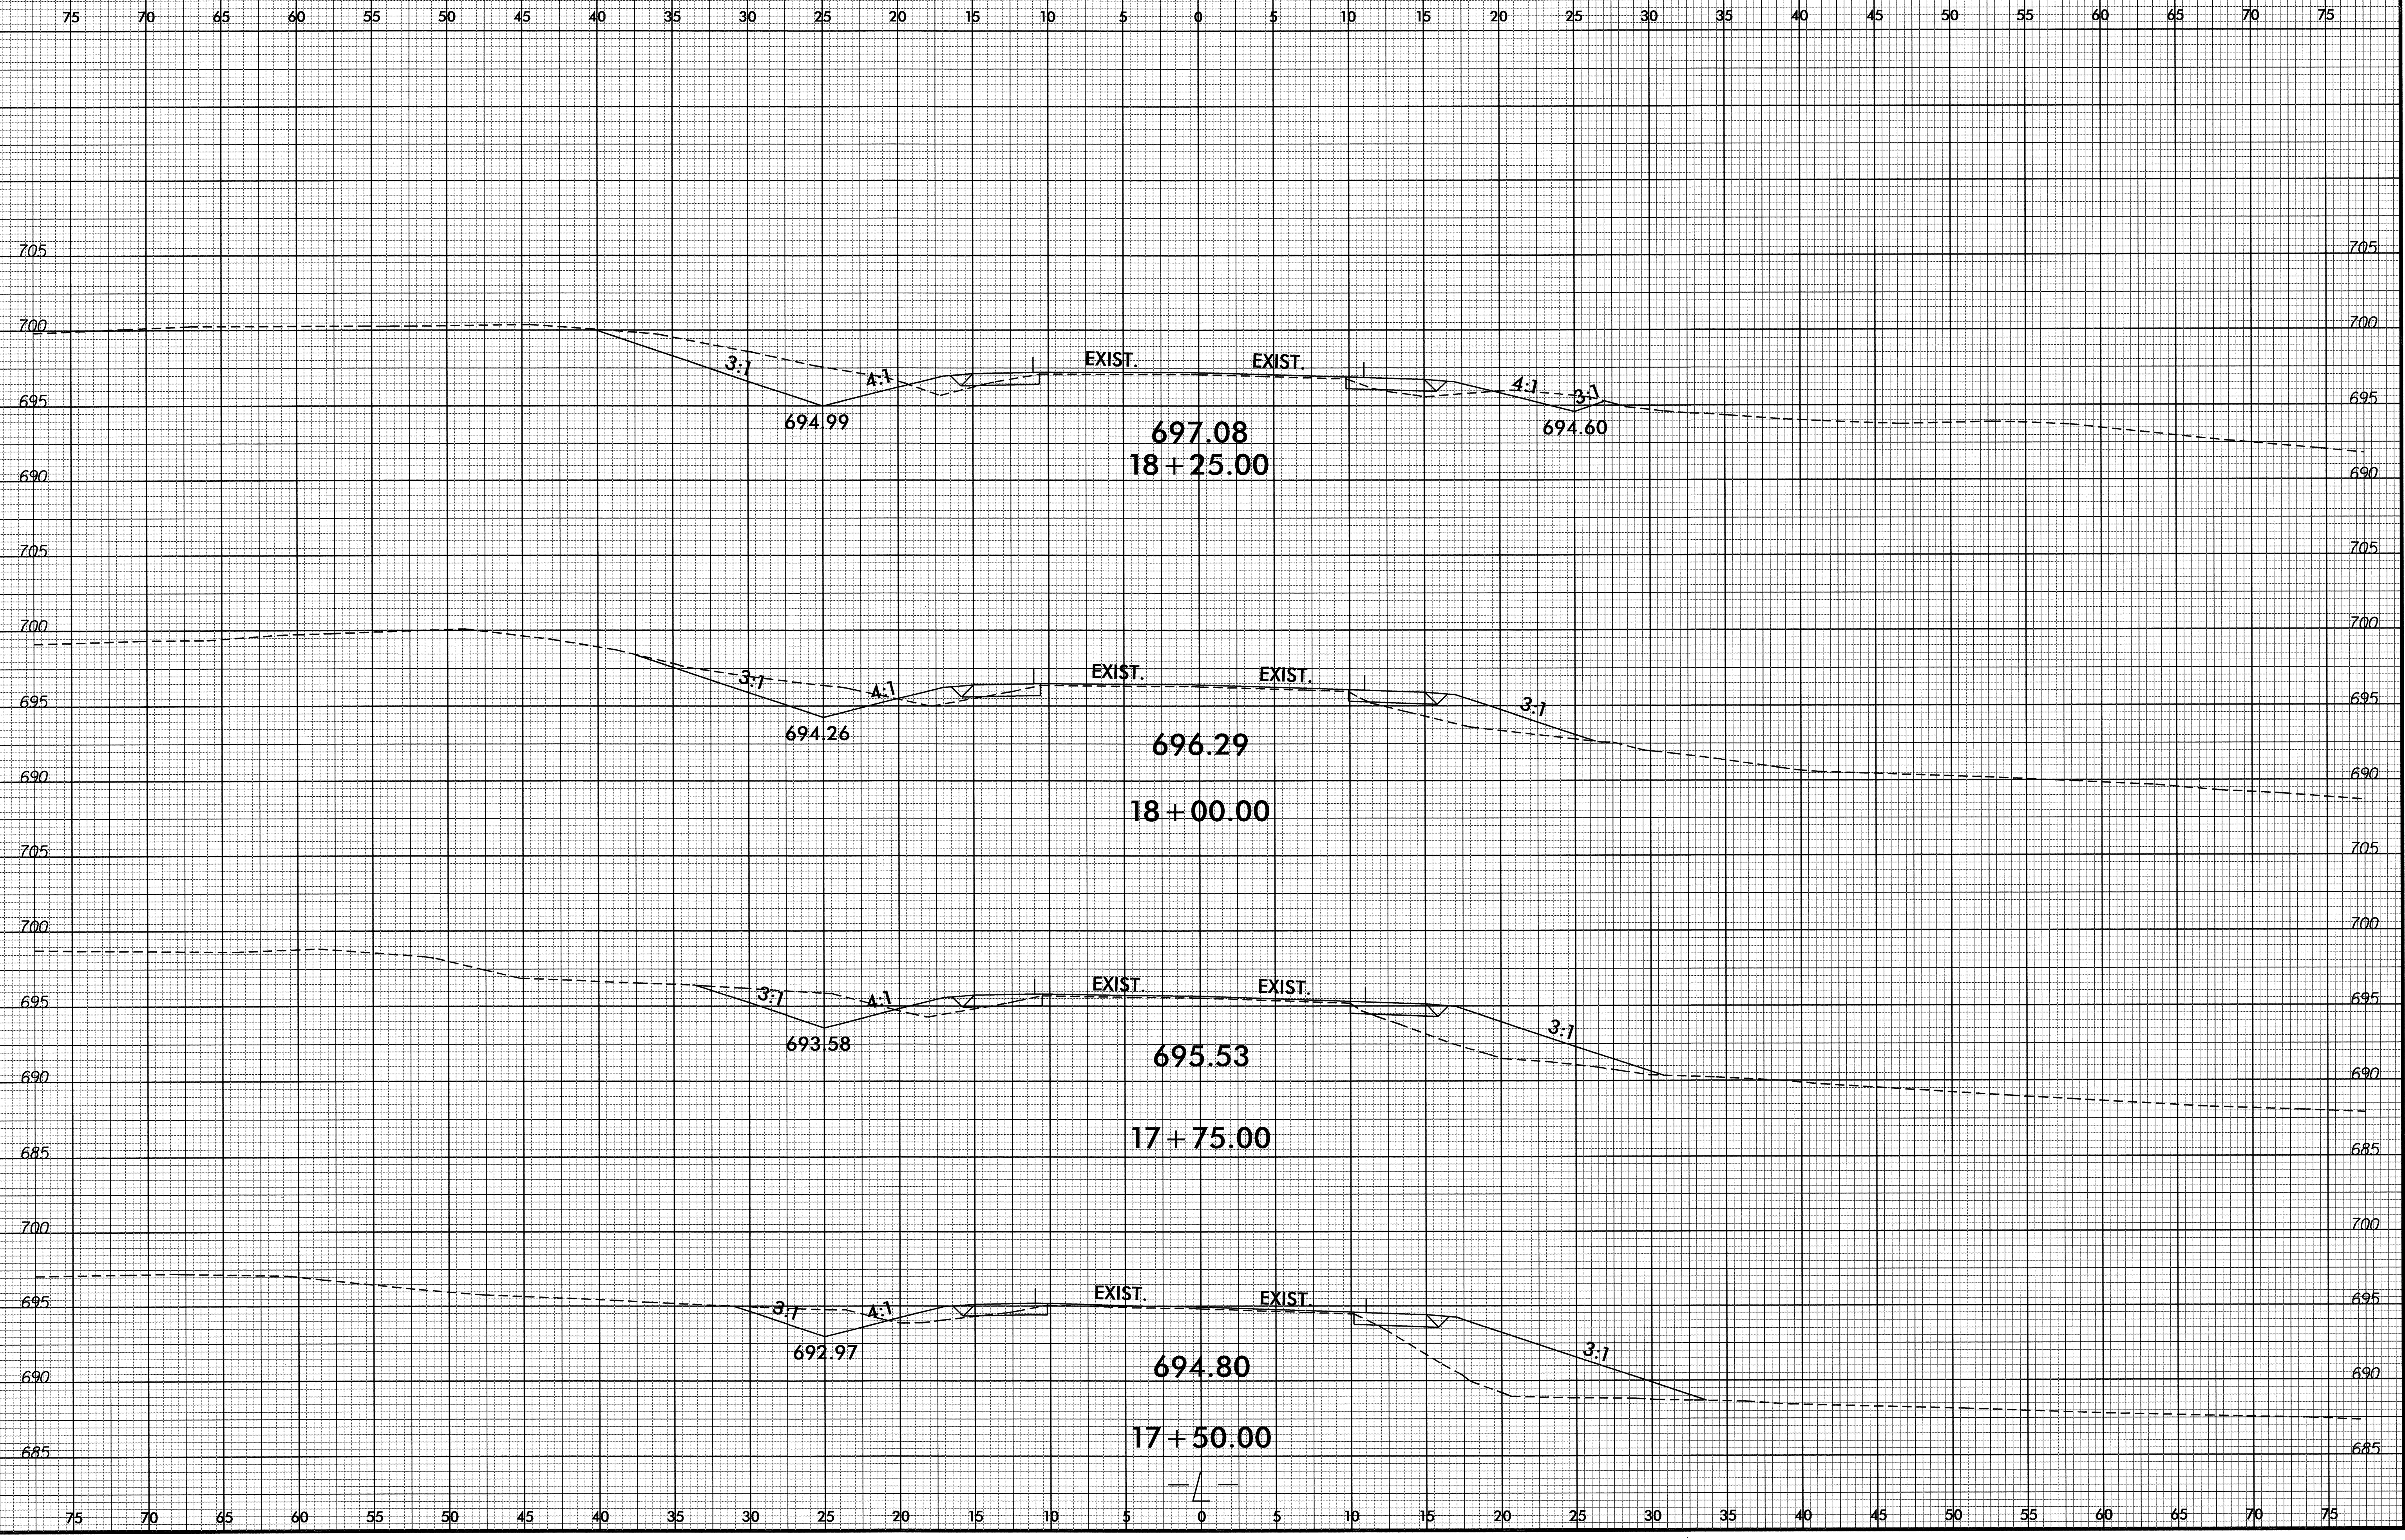


27-OCT-2011 11:27
S:\PROJECTS\B-4200_r.dwg

8/23/99

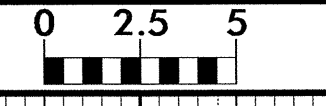

PROJ. REFERENCE NO.	SHEET NO.
B-4200	X-8

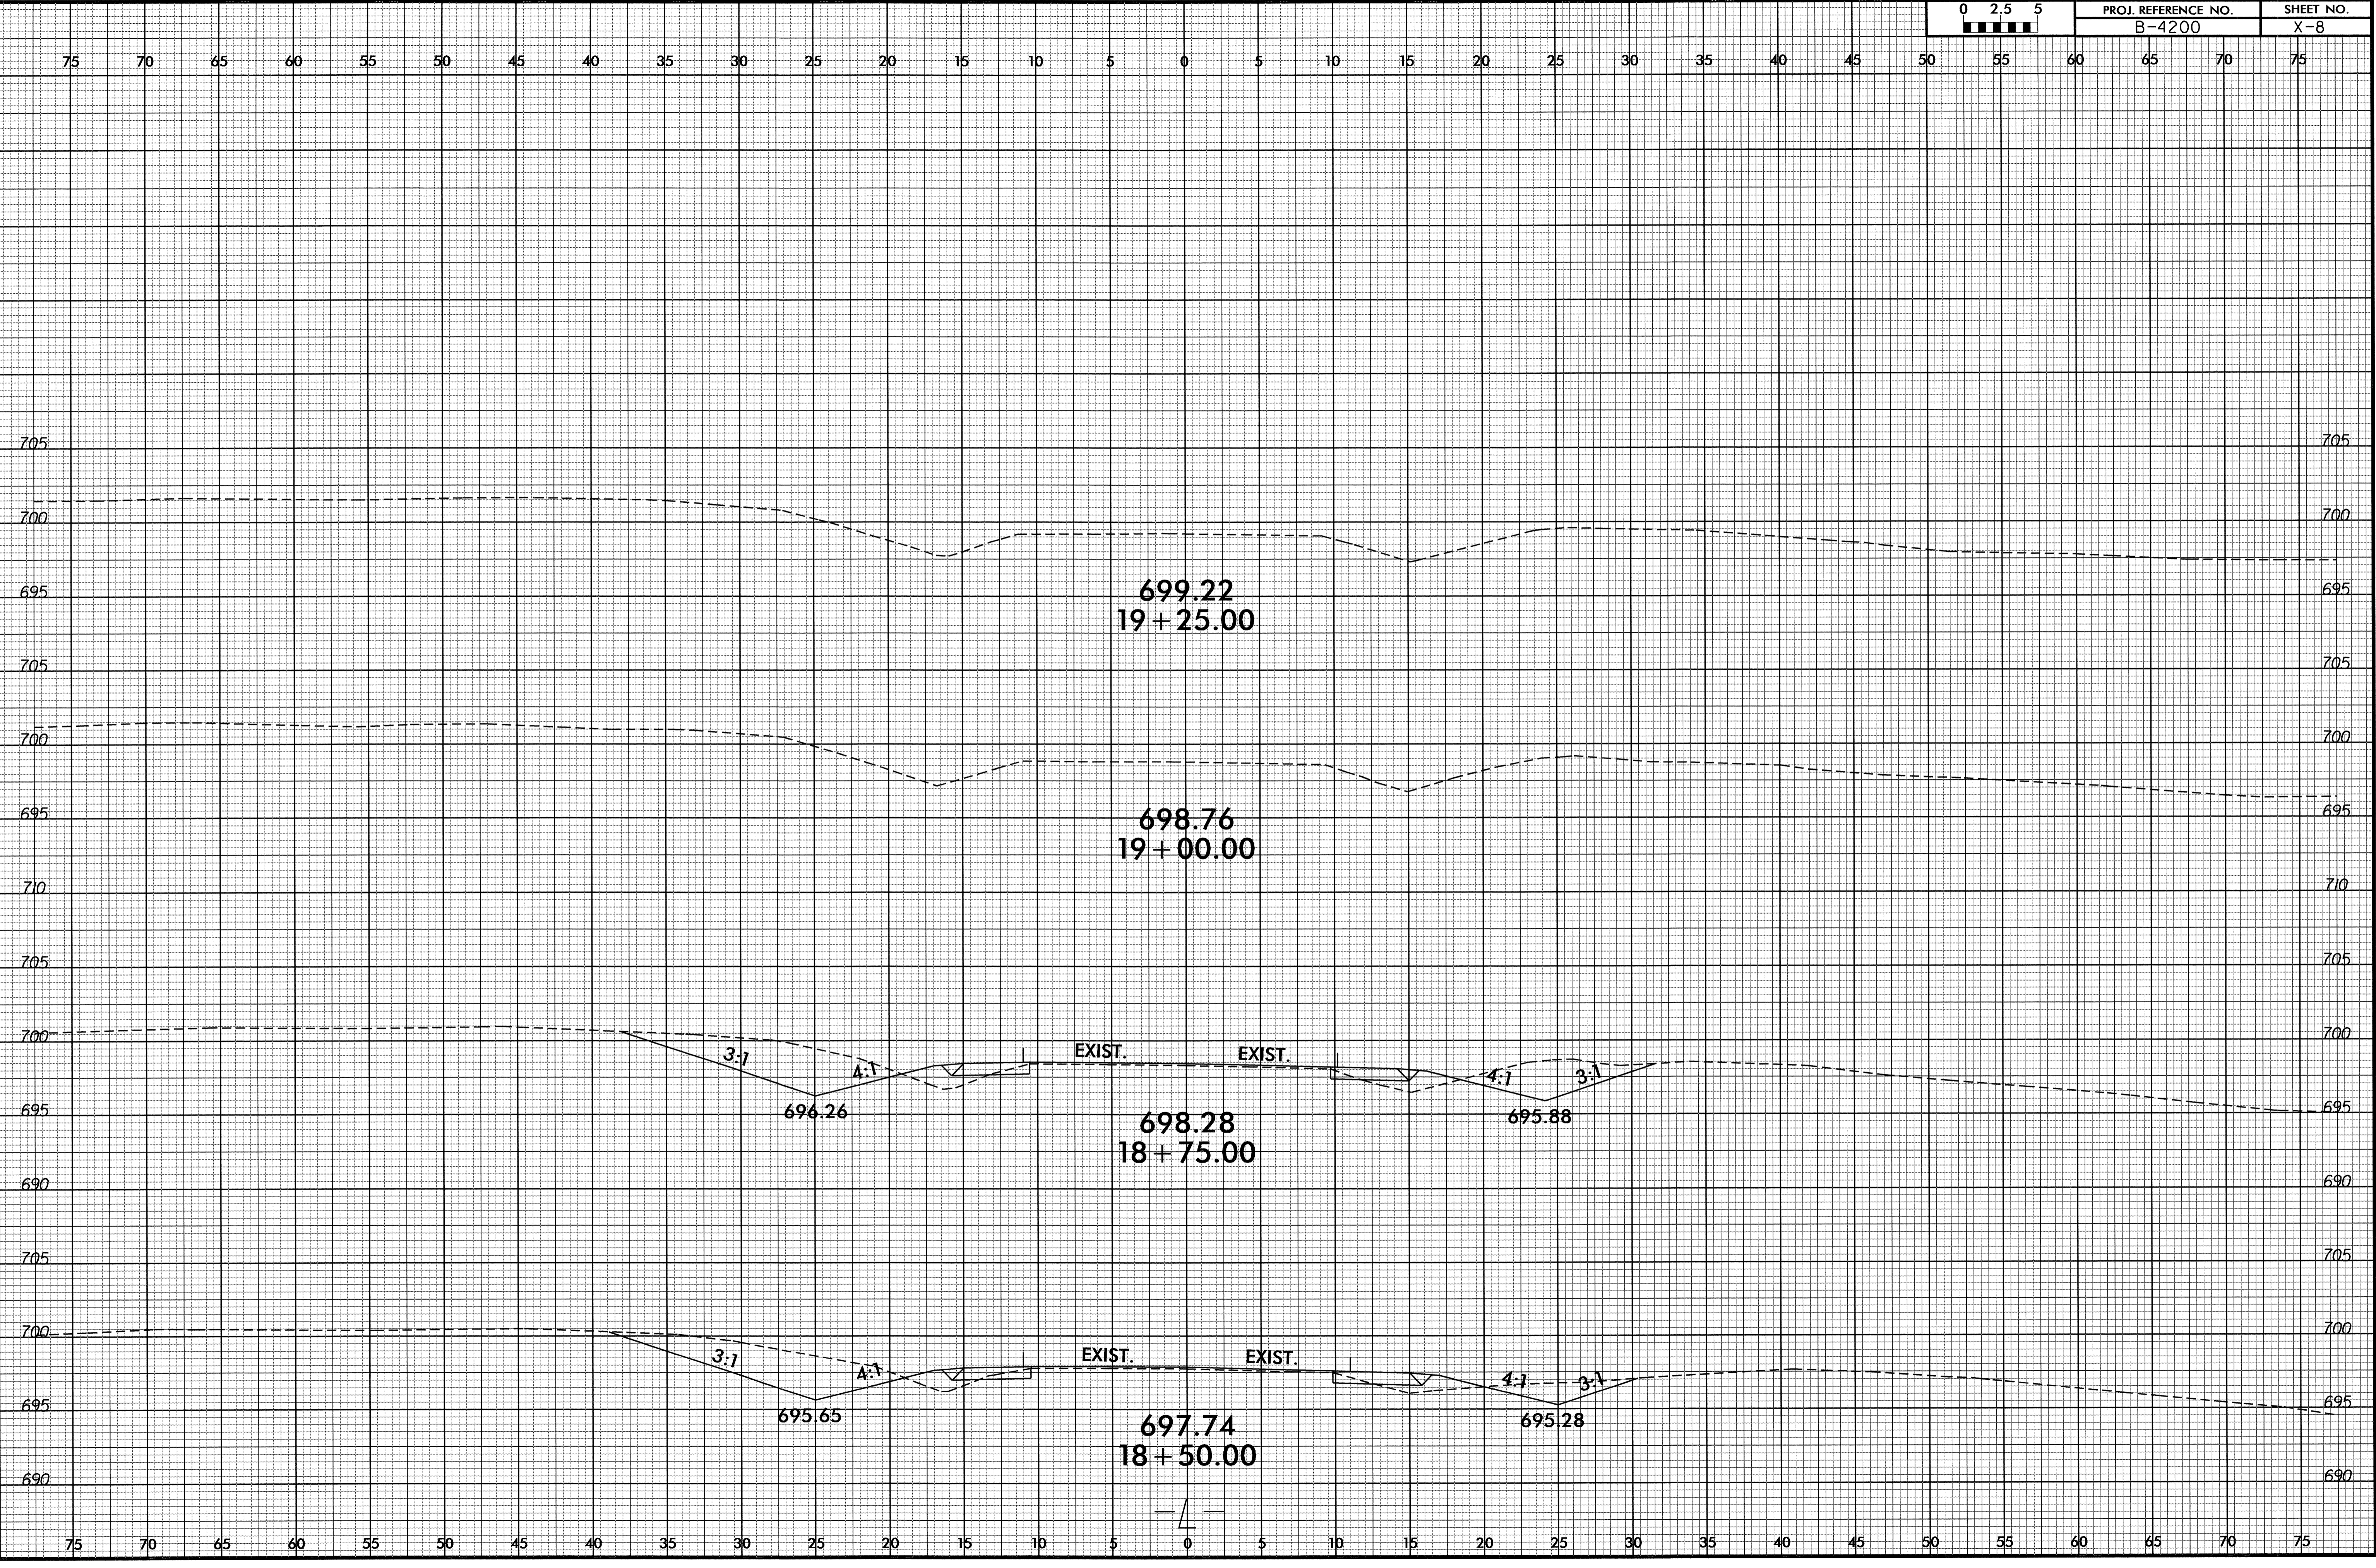

27-OCT-2011 11:27 AM
S:\PROJECTS\B-4200-r.dwg_xp.dgn