

09/08/99

TIP PROJECT: B-4291



T.I.P. NO.	SHEET NO.
B-4291	UO-1

STATE OF NORTH CAROLINA
DIVISION OF HIGHWAYS


**UTILITIES BY OTHERS PLANS
TRANSYLVANIA COUNTY**

LOCATION: BRIDGE NO. 193 OVER DAVIDSON RIVER ON SR 1504


TYPE OF WORK: AERIAL POWER, TELEPHONE AND CATV

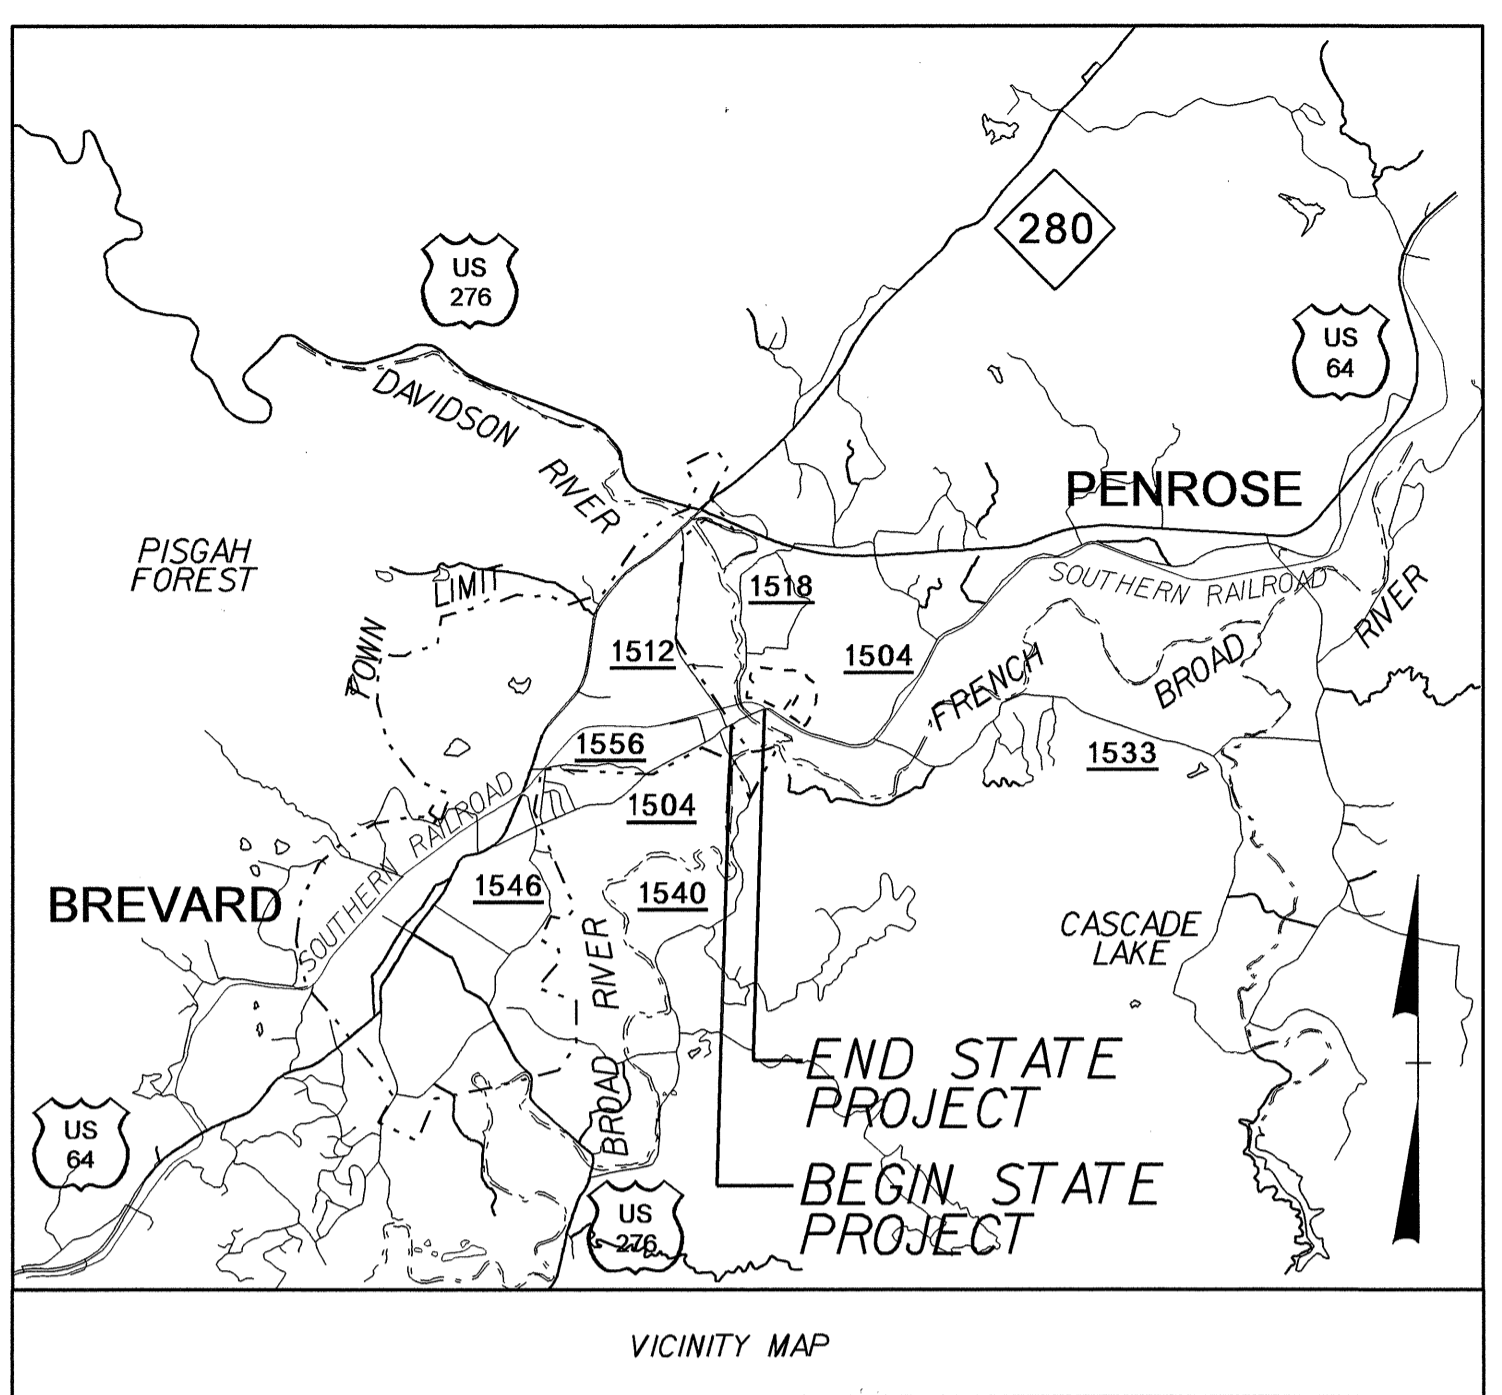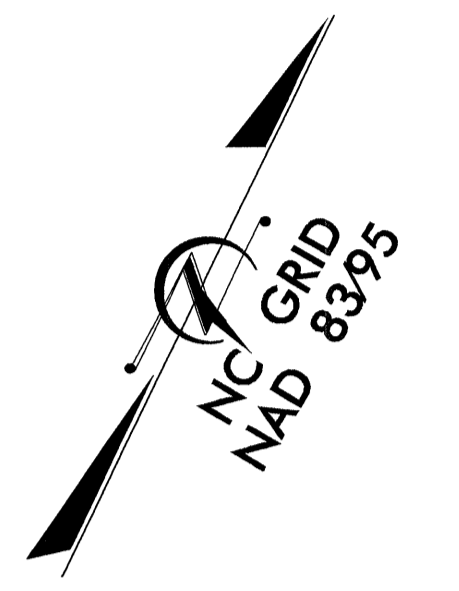

VICINITY MAP

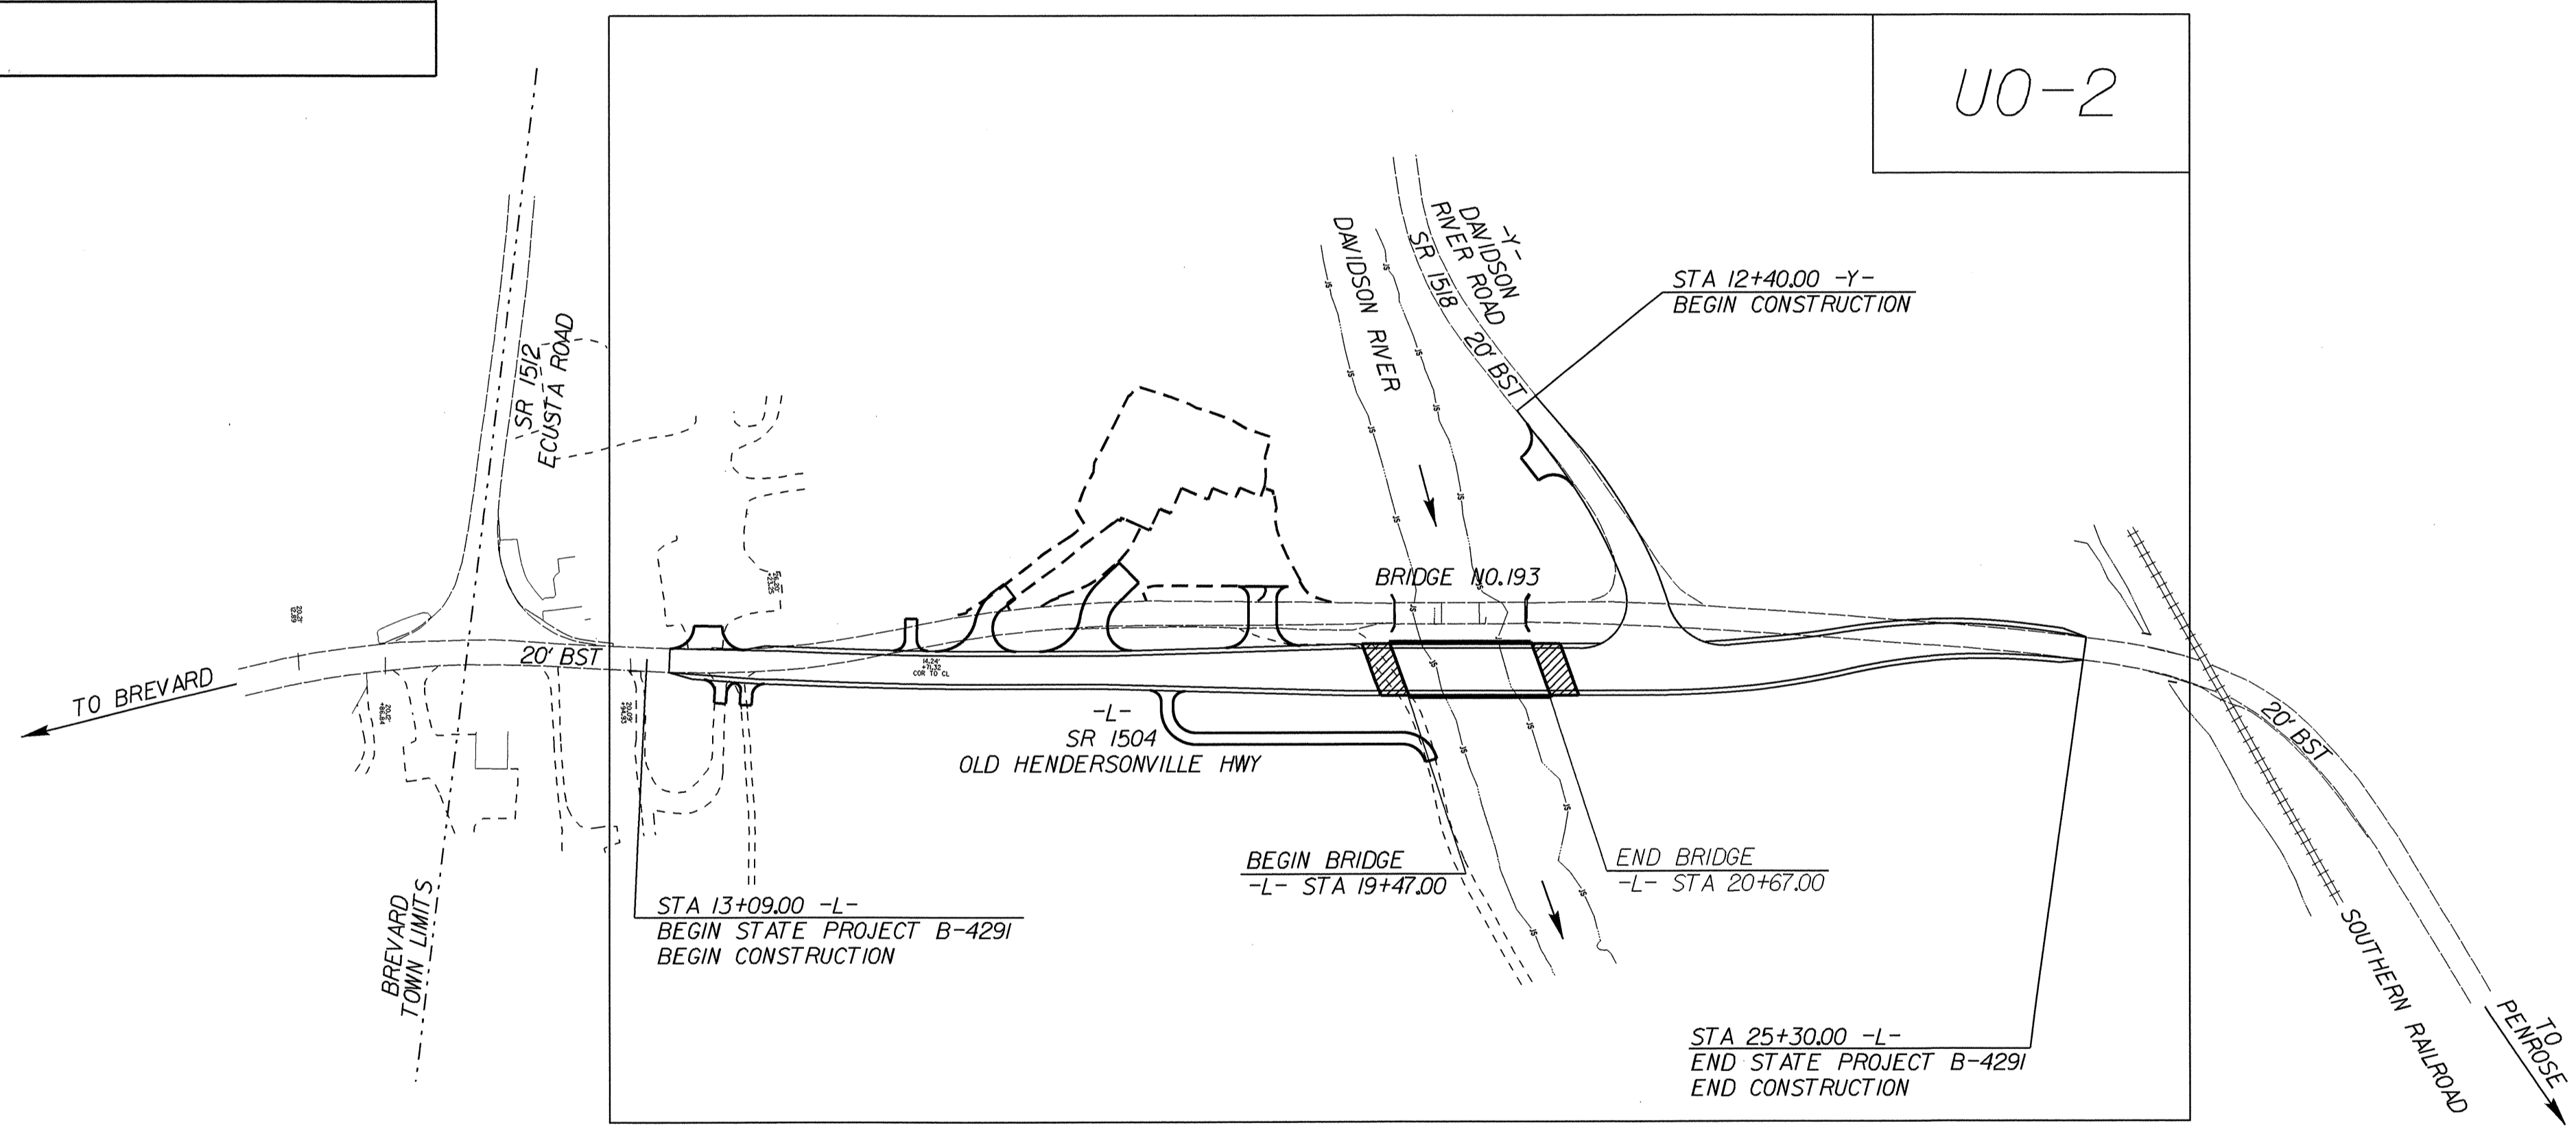

UO-2

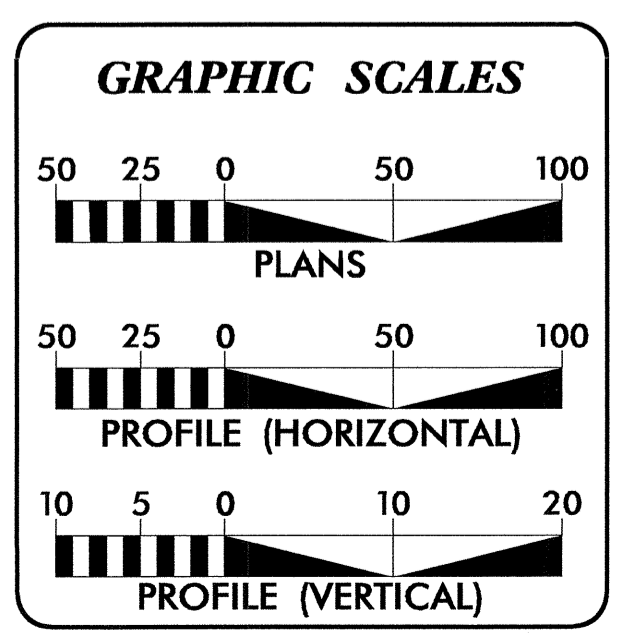

INDEX OF SHEETS	
SHEET NO.	DESCRIPTION
UO-1	TITLE SHEET
UO-2	UTILITIES BY OTHERS PLAN SHEET

UTILITY OWNERS ON PROJECT
(1) TELEPHONE - CITIZENS TELEPHONE COMPANY
(2) POWER DISTRIBUTION - DUKE ENERGY
(3) CABLE TELEVISION - SYLVAN VALLEY CATV

PREPARED IN THE OFFICE OF:
**DIVISION OF HIGHWAYS
UTILITIES ENGINEERING
SECTION**

1555 MAIL SERVICES CENTER
RALEIGH NC 27699-1555
PHONE (919) 707-6690
FAX (919) 250-4119


Roger Worthington, P.E.	UTILITIES SECTION ENGINEER
Carl A. Barclay, P.E.	UTILITIES SQUAD LEADER PROJECT ENGINEER
James E. Swinson	UTILITIES PROJECT DESIGNER

03-JAN-2012 10:11
 P:\Utilities\RDY_Ut\Proj\B-4291_ut_title_uo1.psh.dgn
 \$\$\$USERNAME\$\$\$

UTILITIES BY OTHERS

NOTE:
ALL PROPOSED UTILITY WORK
SHOWN ON THIS SHEET WILL
BE DONE BY OTHERS

5/14/99

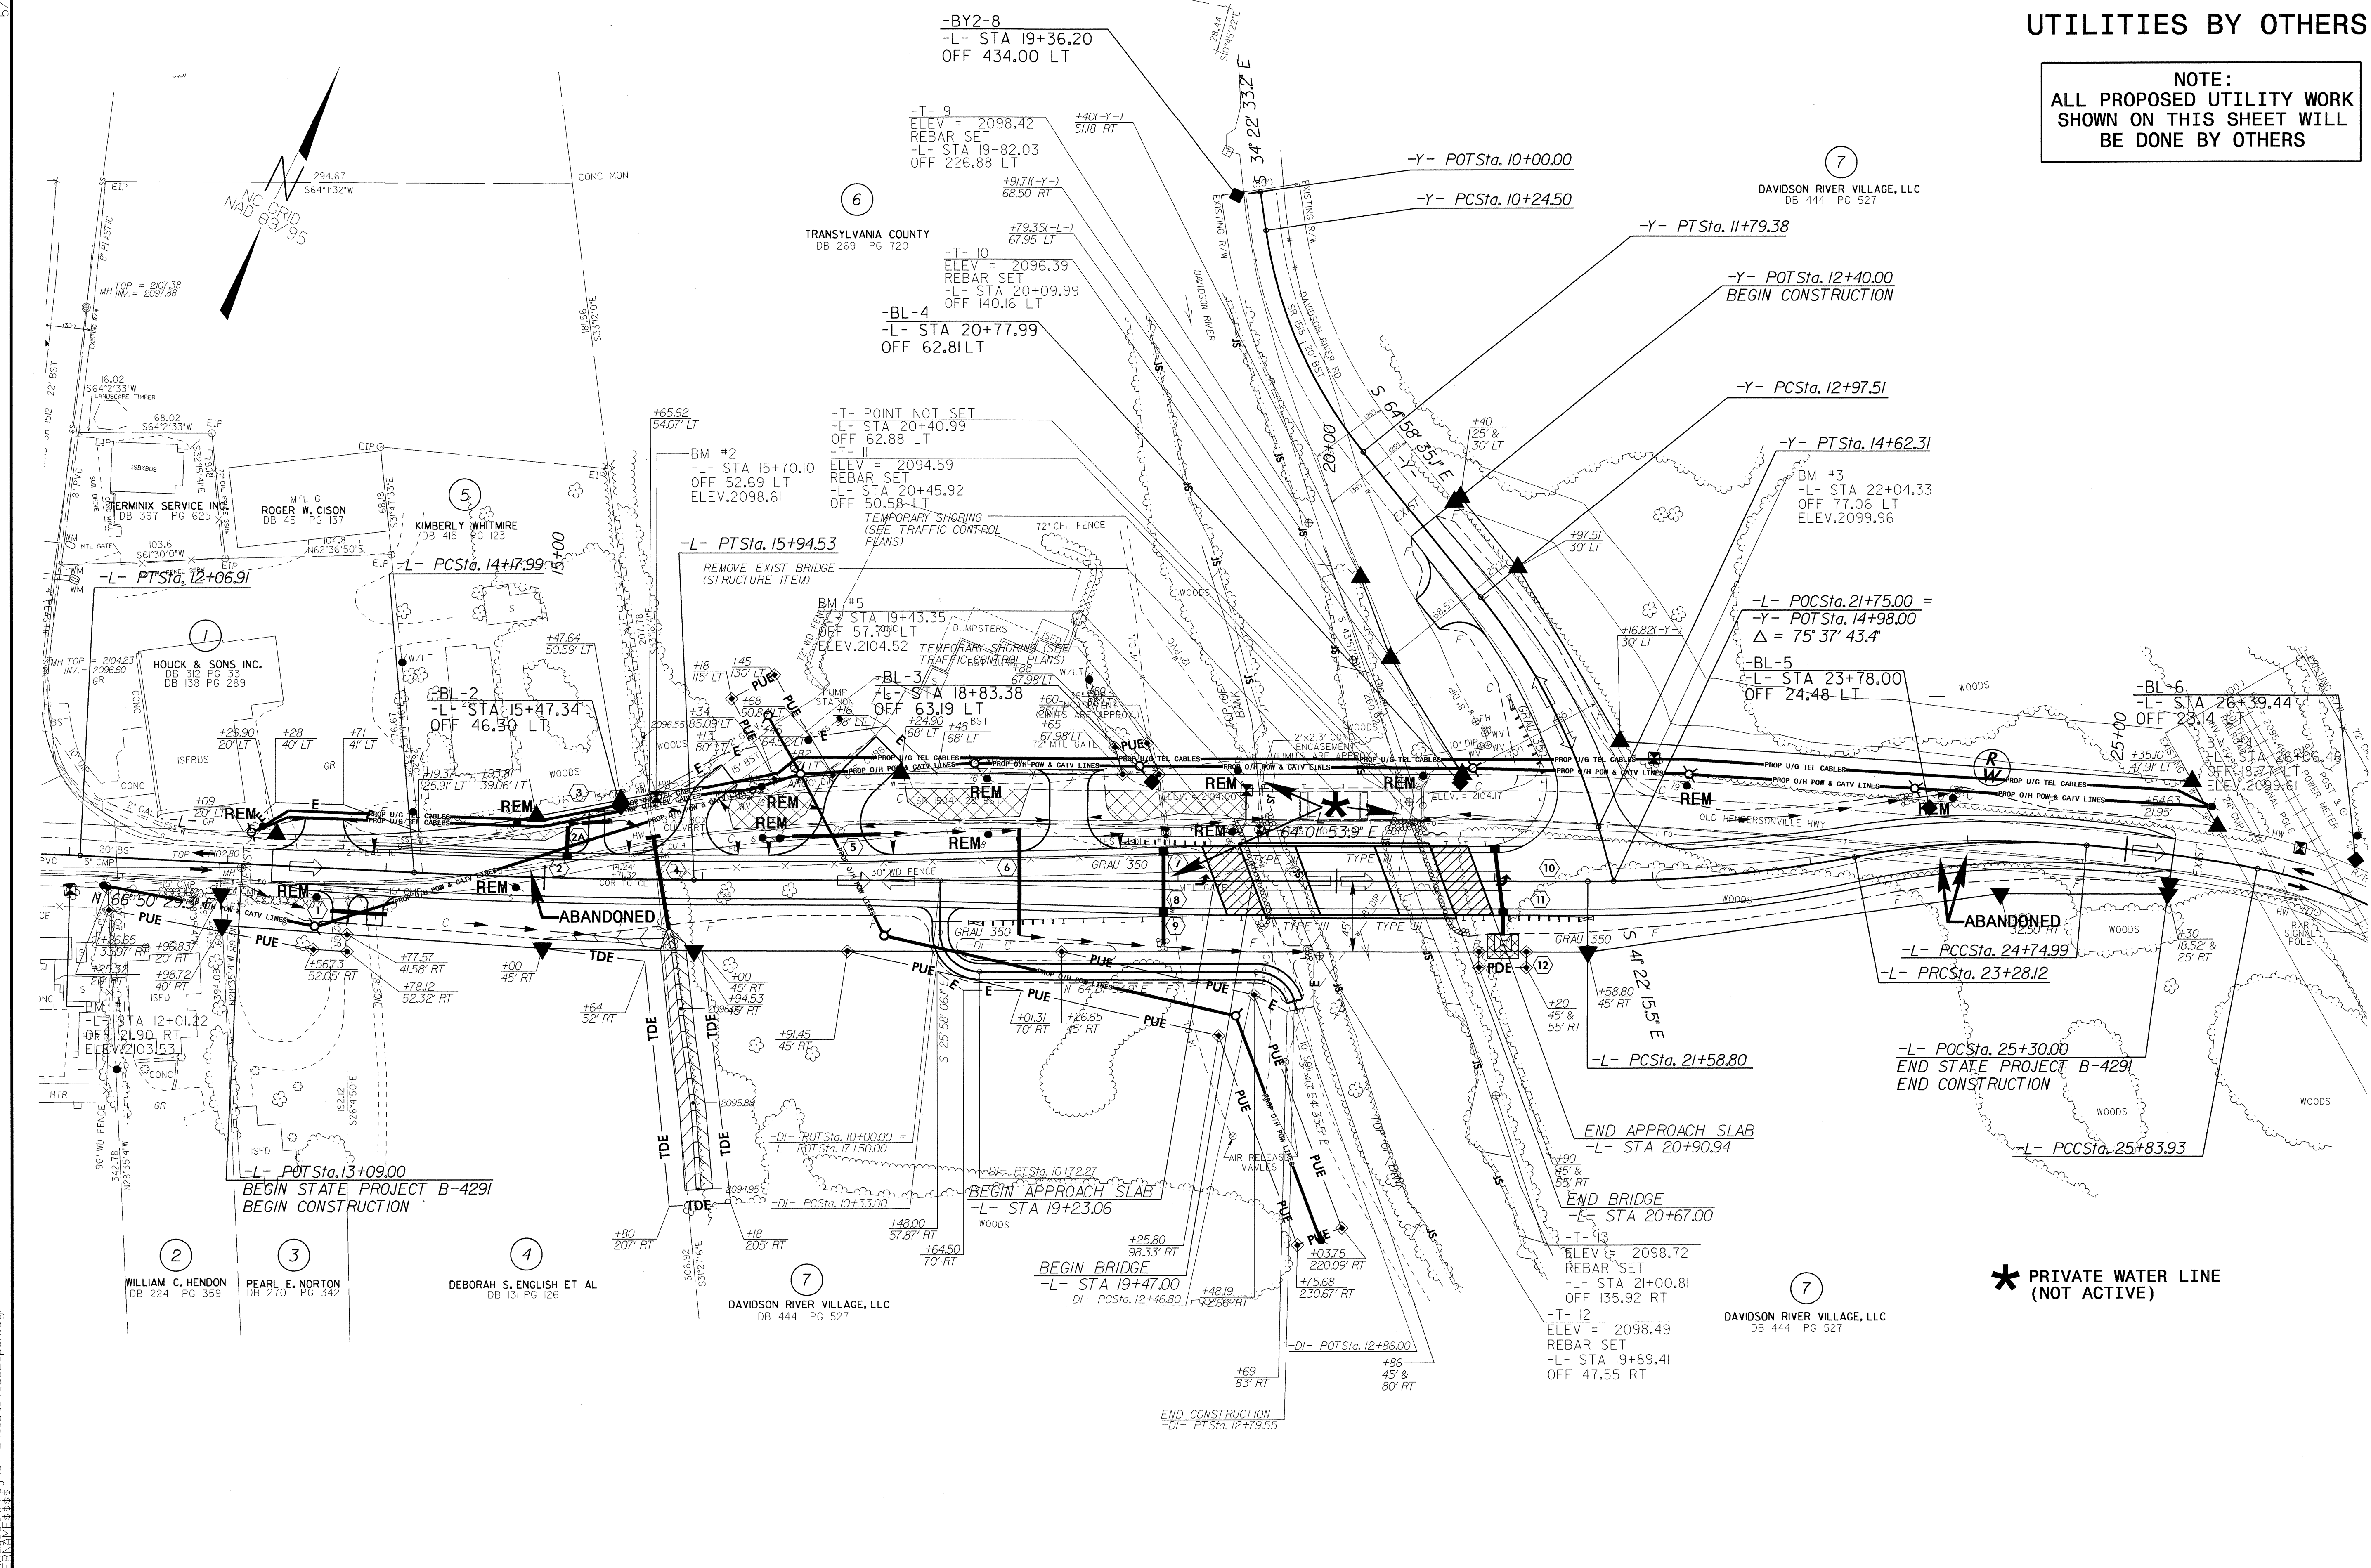

*** PRIVATE WATER LINE (NOT ACTIVE)**

03-JAN-2012 09:21
 R:\Utility\B-4291\B-4291-ut-4.uoc.psh.dgn