



8/23/99

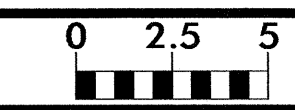


PROJ. REFERENCE NO. B-4629	SHEET NO. X-1
-------------------------------	------------------

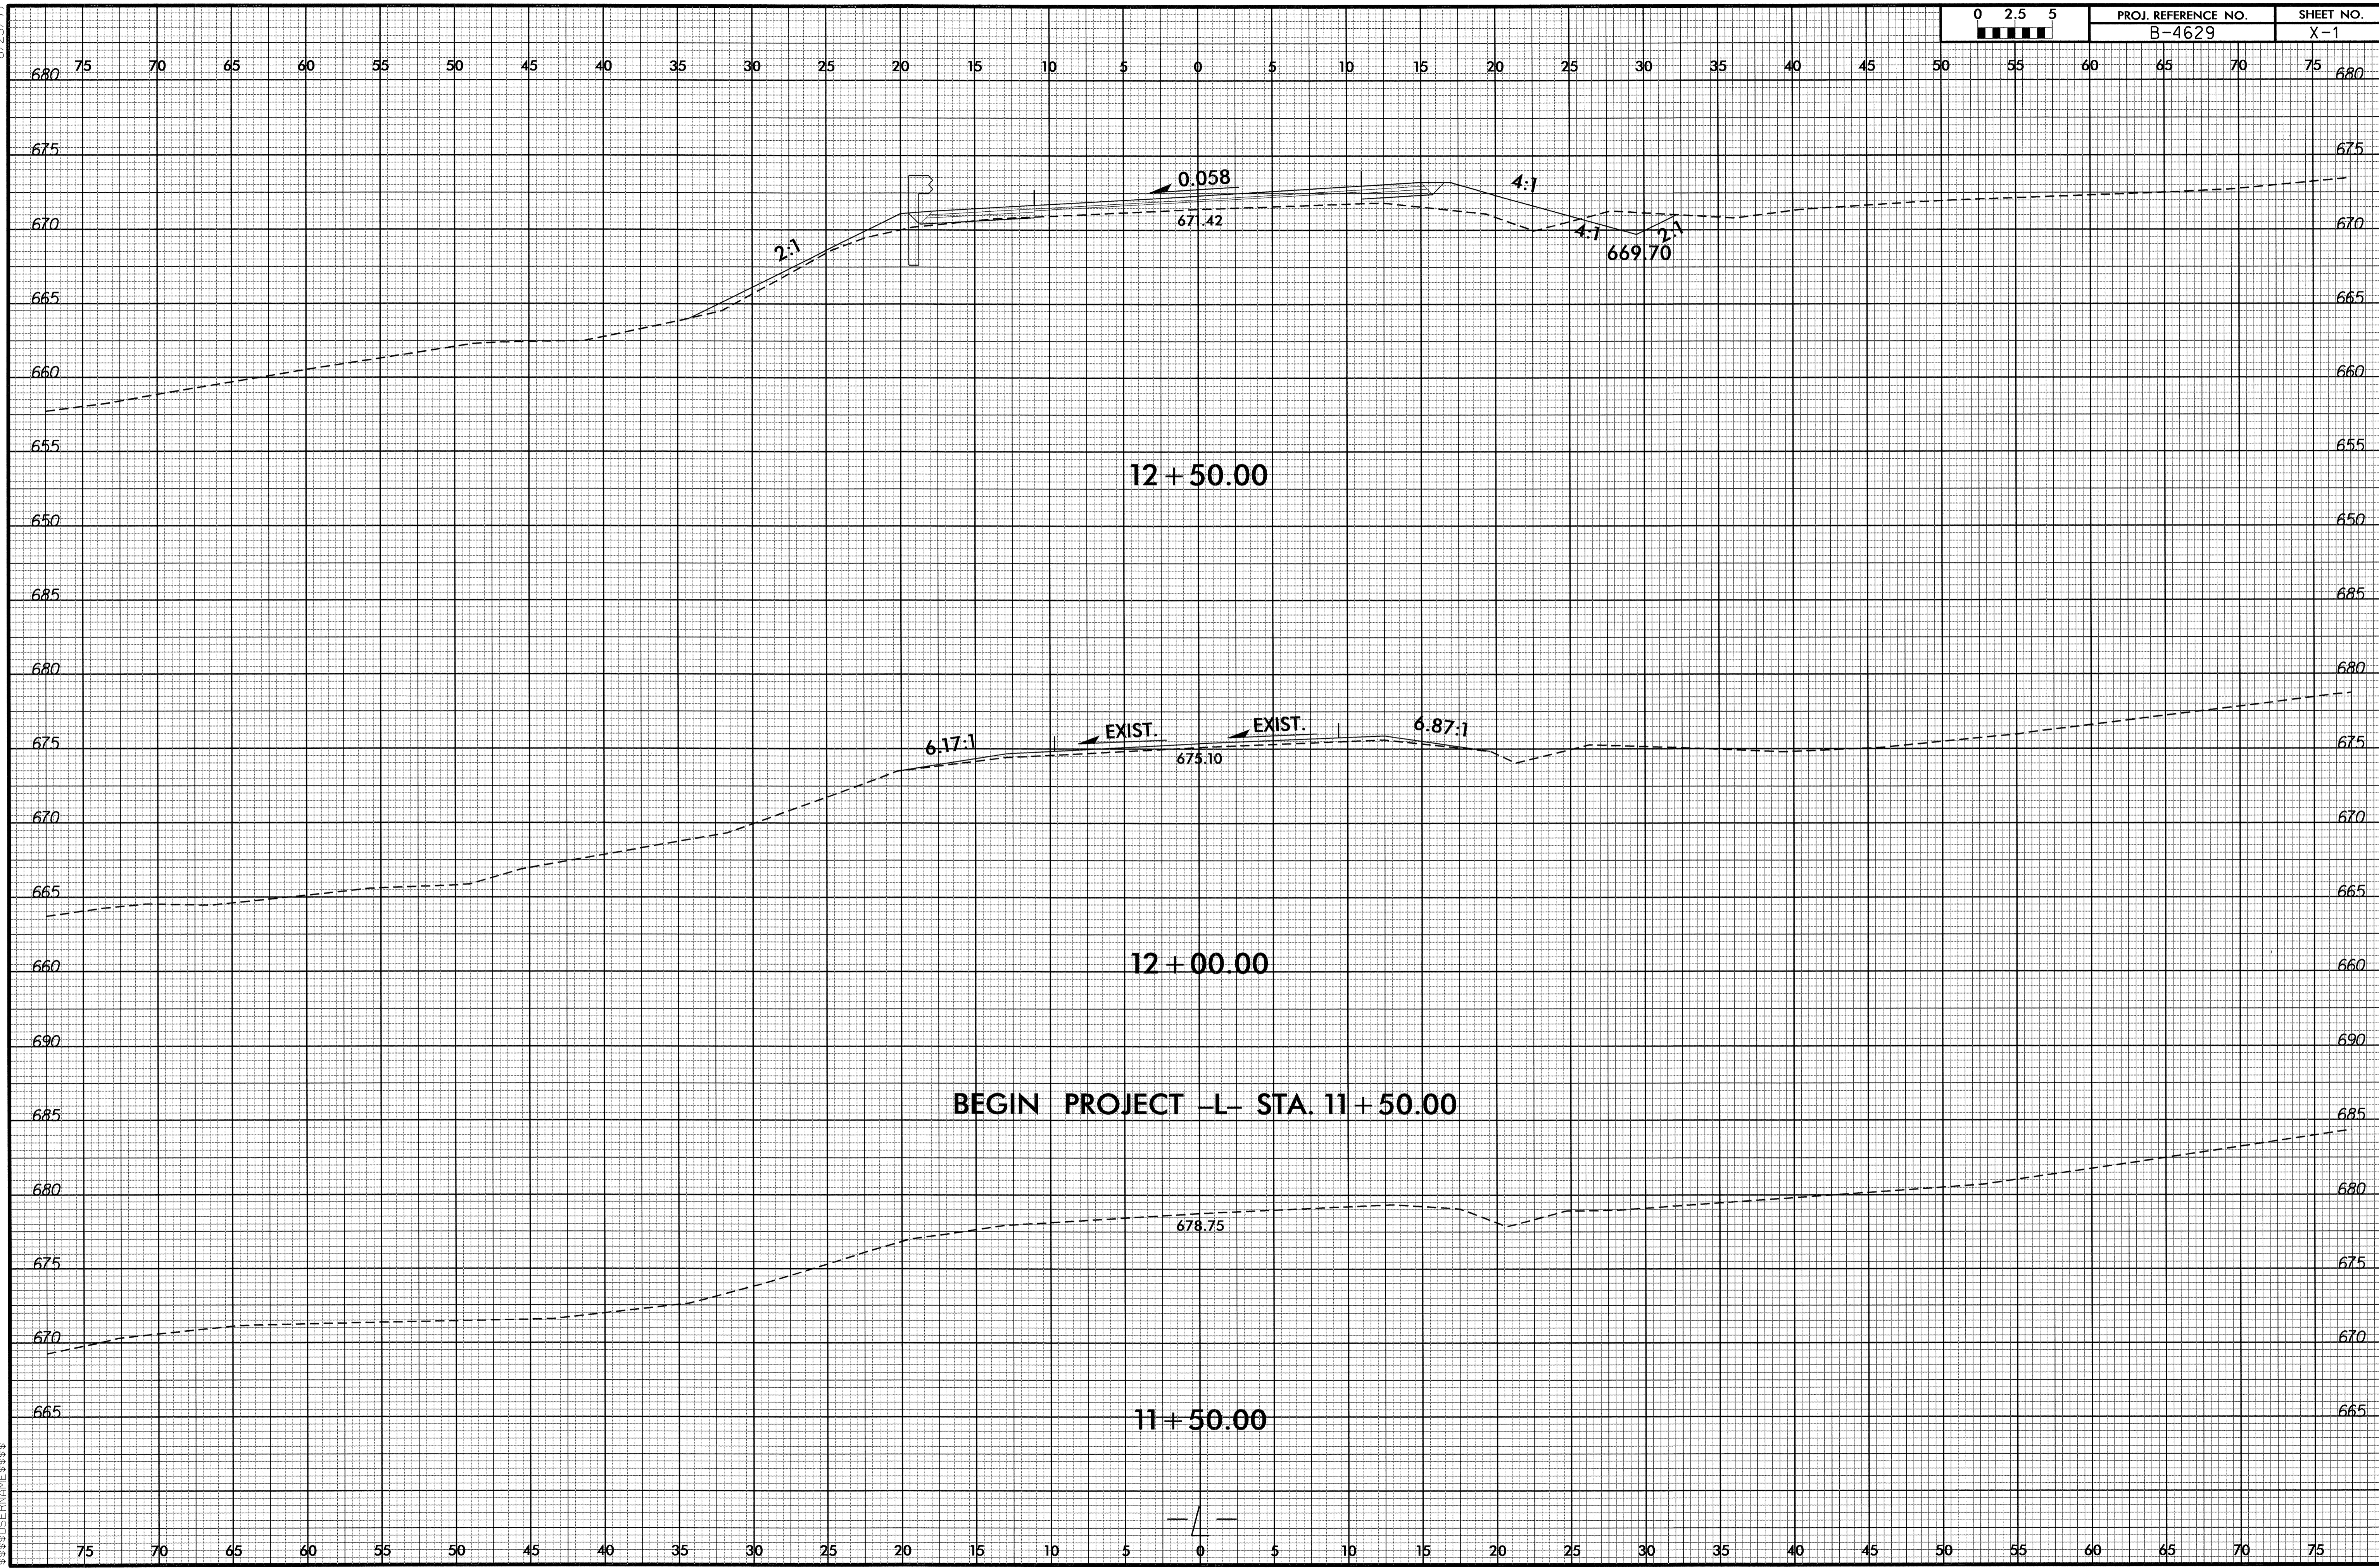


08-FEB-2012 11:43
S:\PROJECTS\B-4629\rdy_xpl.dgn

8/23/99

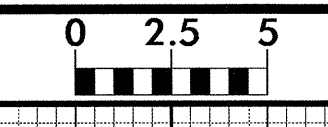


PROJ. REFERENCE NO.	SHEET NO.
B-4629	X-2

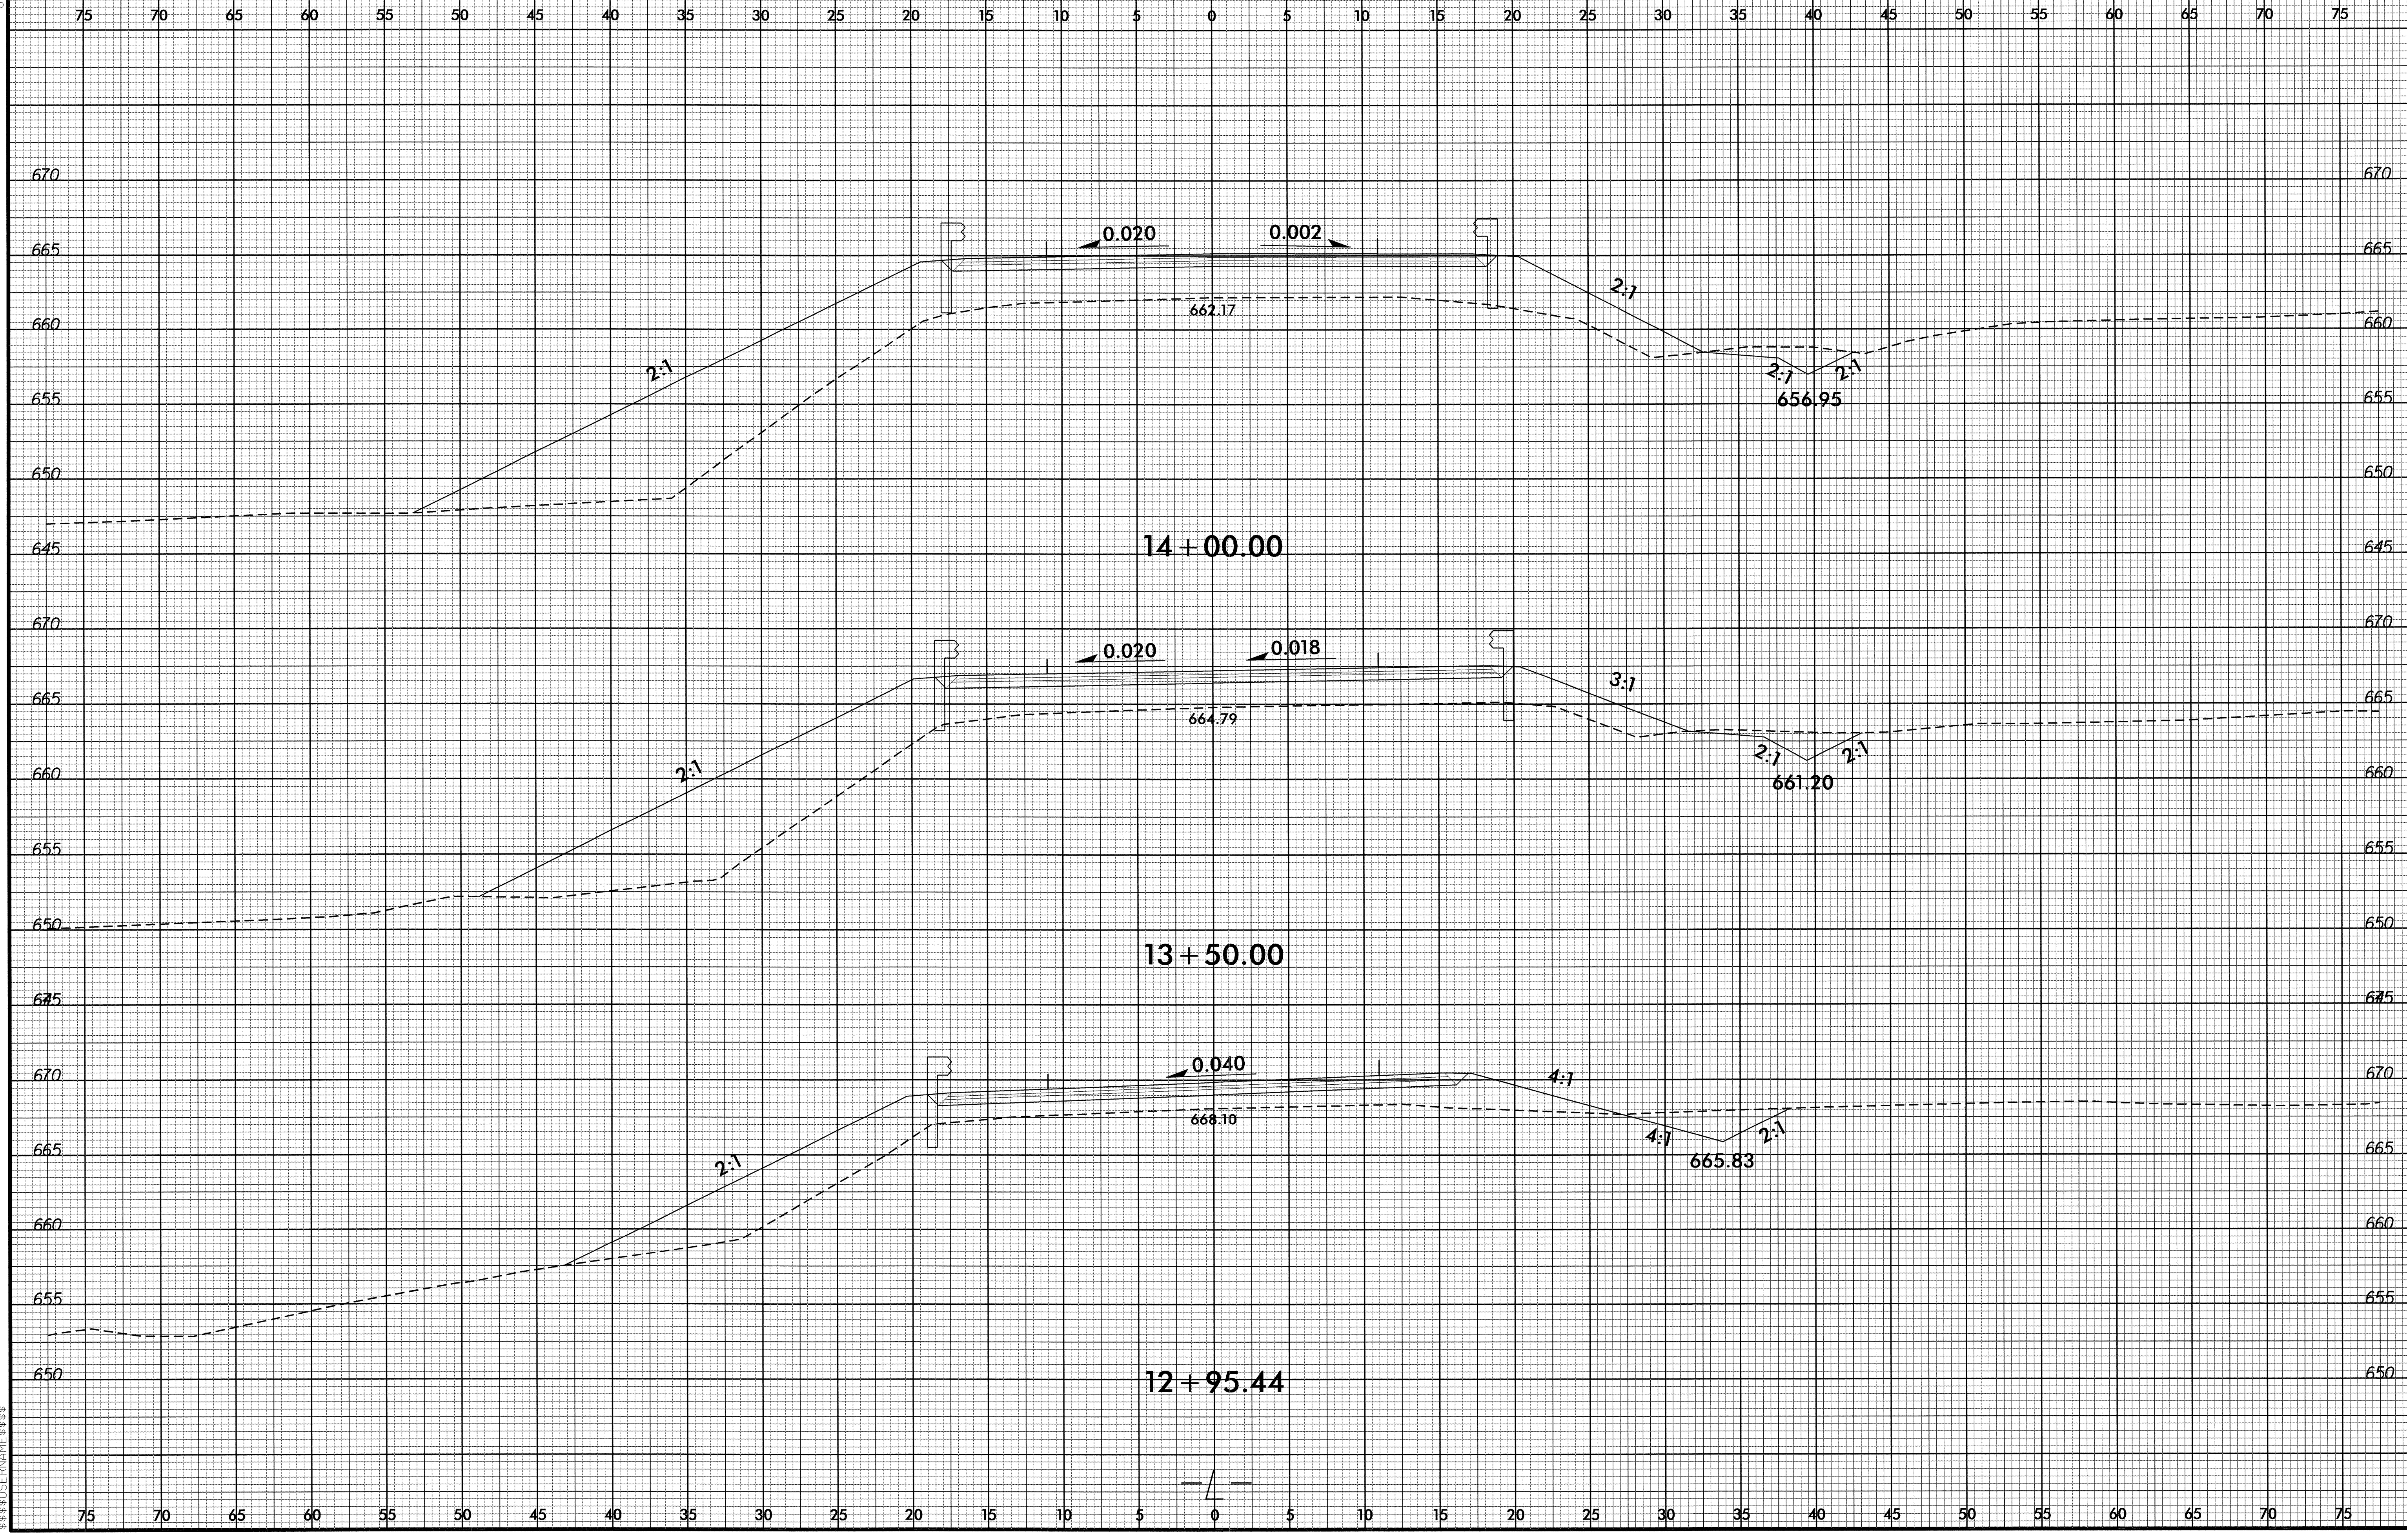

08-FEB-2012 11:43
S:\PROJECTS\B-4629\rdy_xpl.dgn

8/23/99




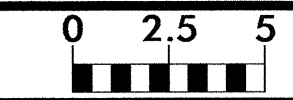


PROJ. REFERENCE NO.
B-4629

SHEET NO.
X-3


75 70 65 60 55 50 45 40 35 30 25 20 15 10 5 0 5 10 15 20 25 30 35 40 45 50 55 60 65 70 75

BEGIN BRIDGE -L- STA. 15 + 22.50

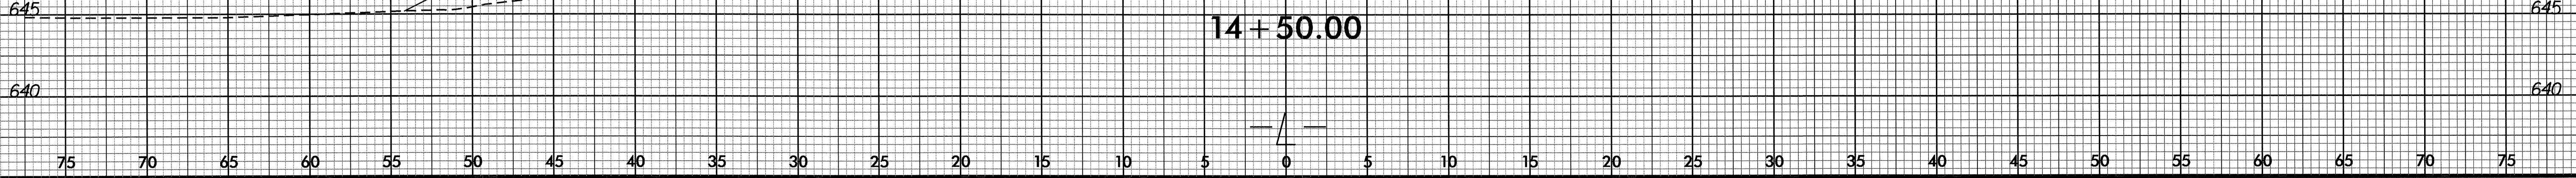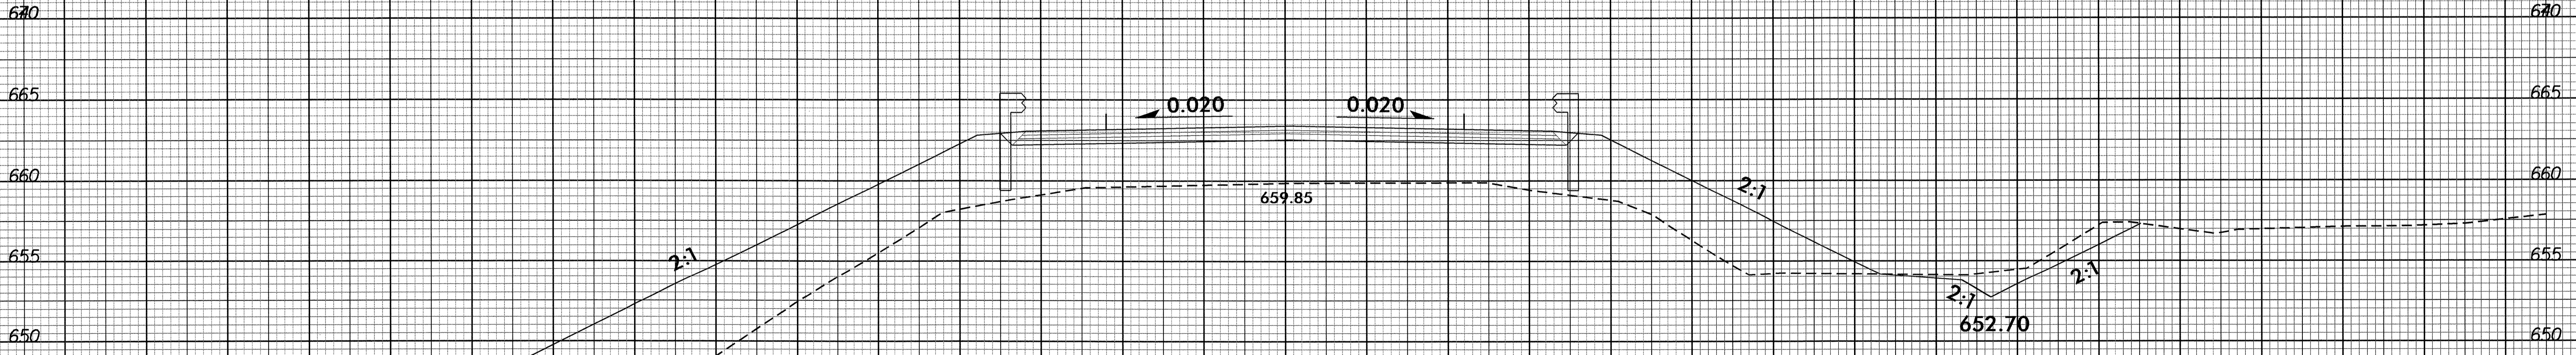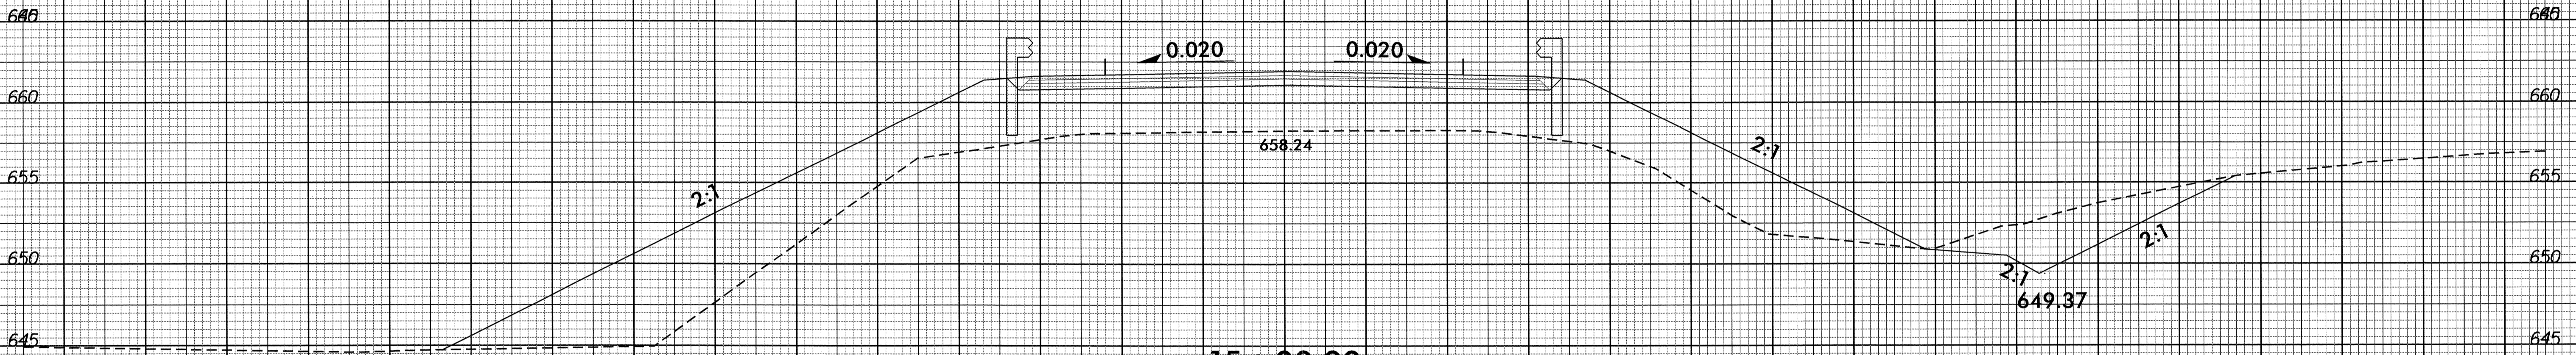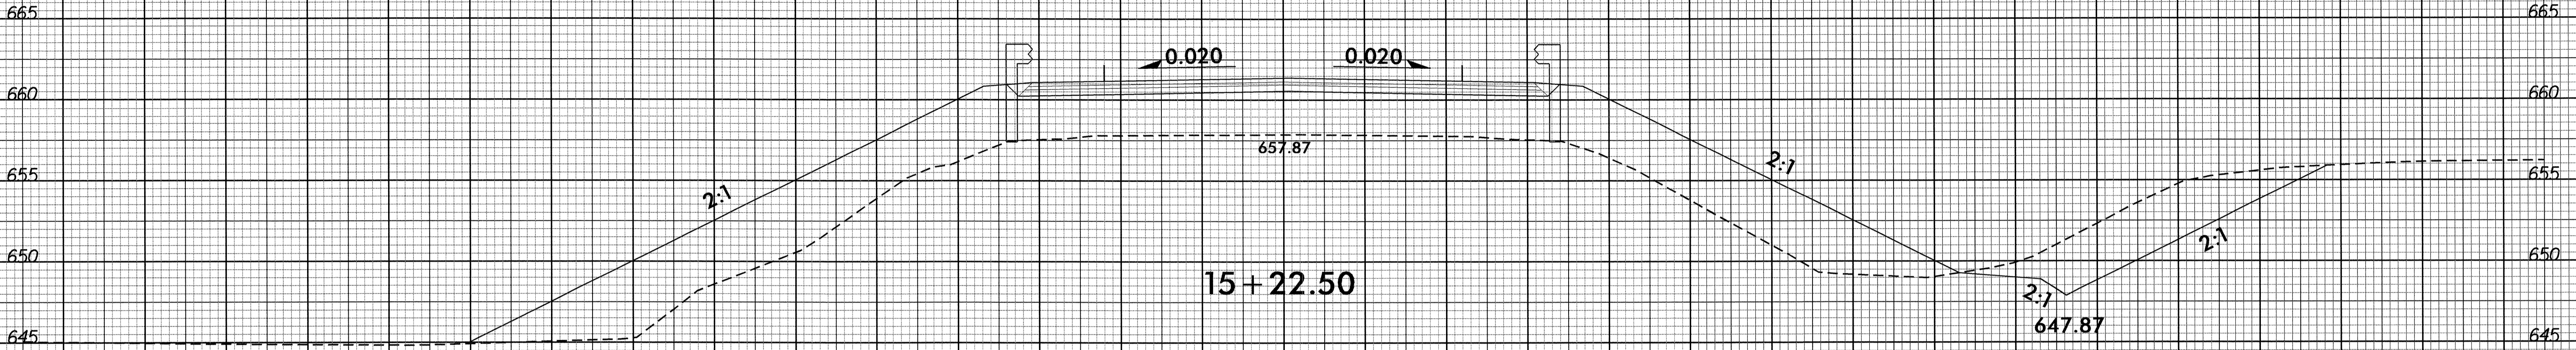


08-FEB-2012 11:43
E:\CONCEPTS\B-4629-rdy-xpl.dgn

75 70 65 60 55 50 45 40 35 30 25 20 15 10 5 0 5 10 15 20 25 30 35 40 45 50 55 60 65 70 75

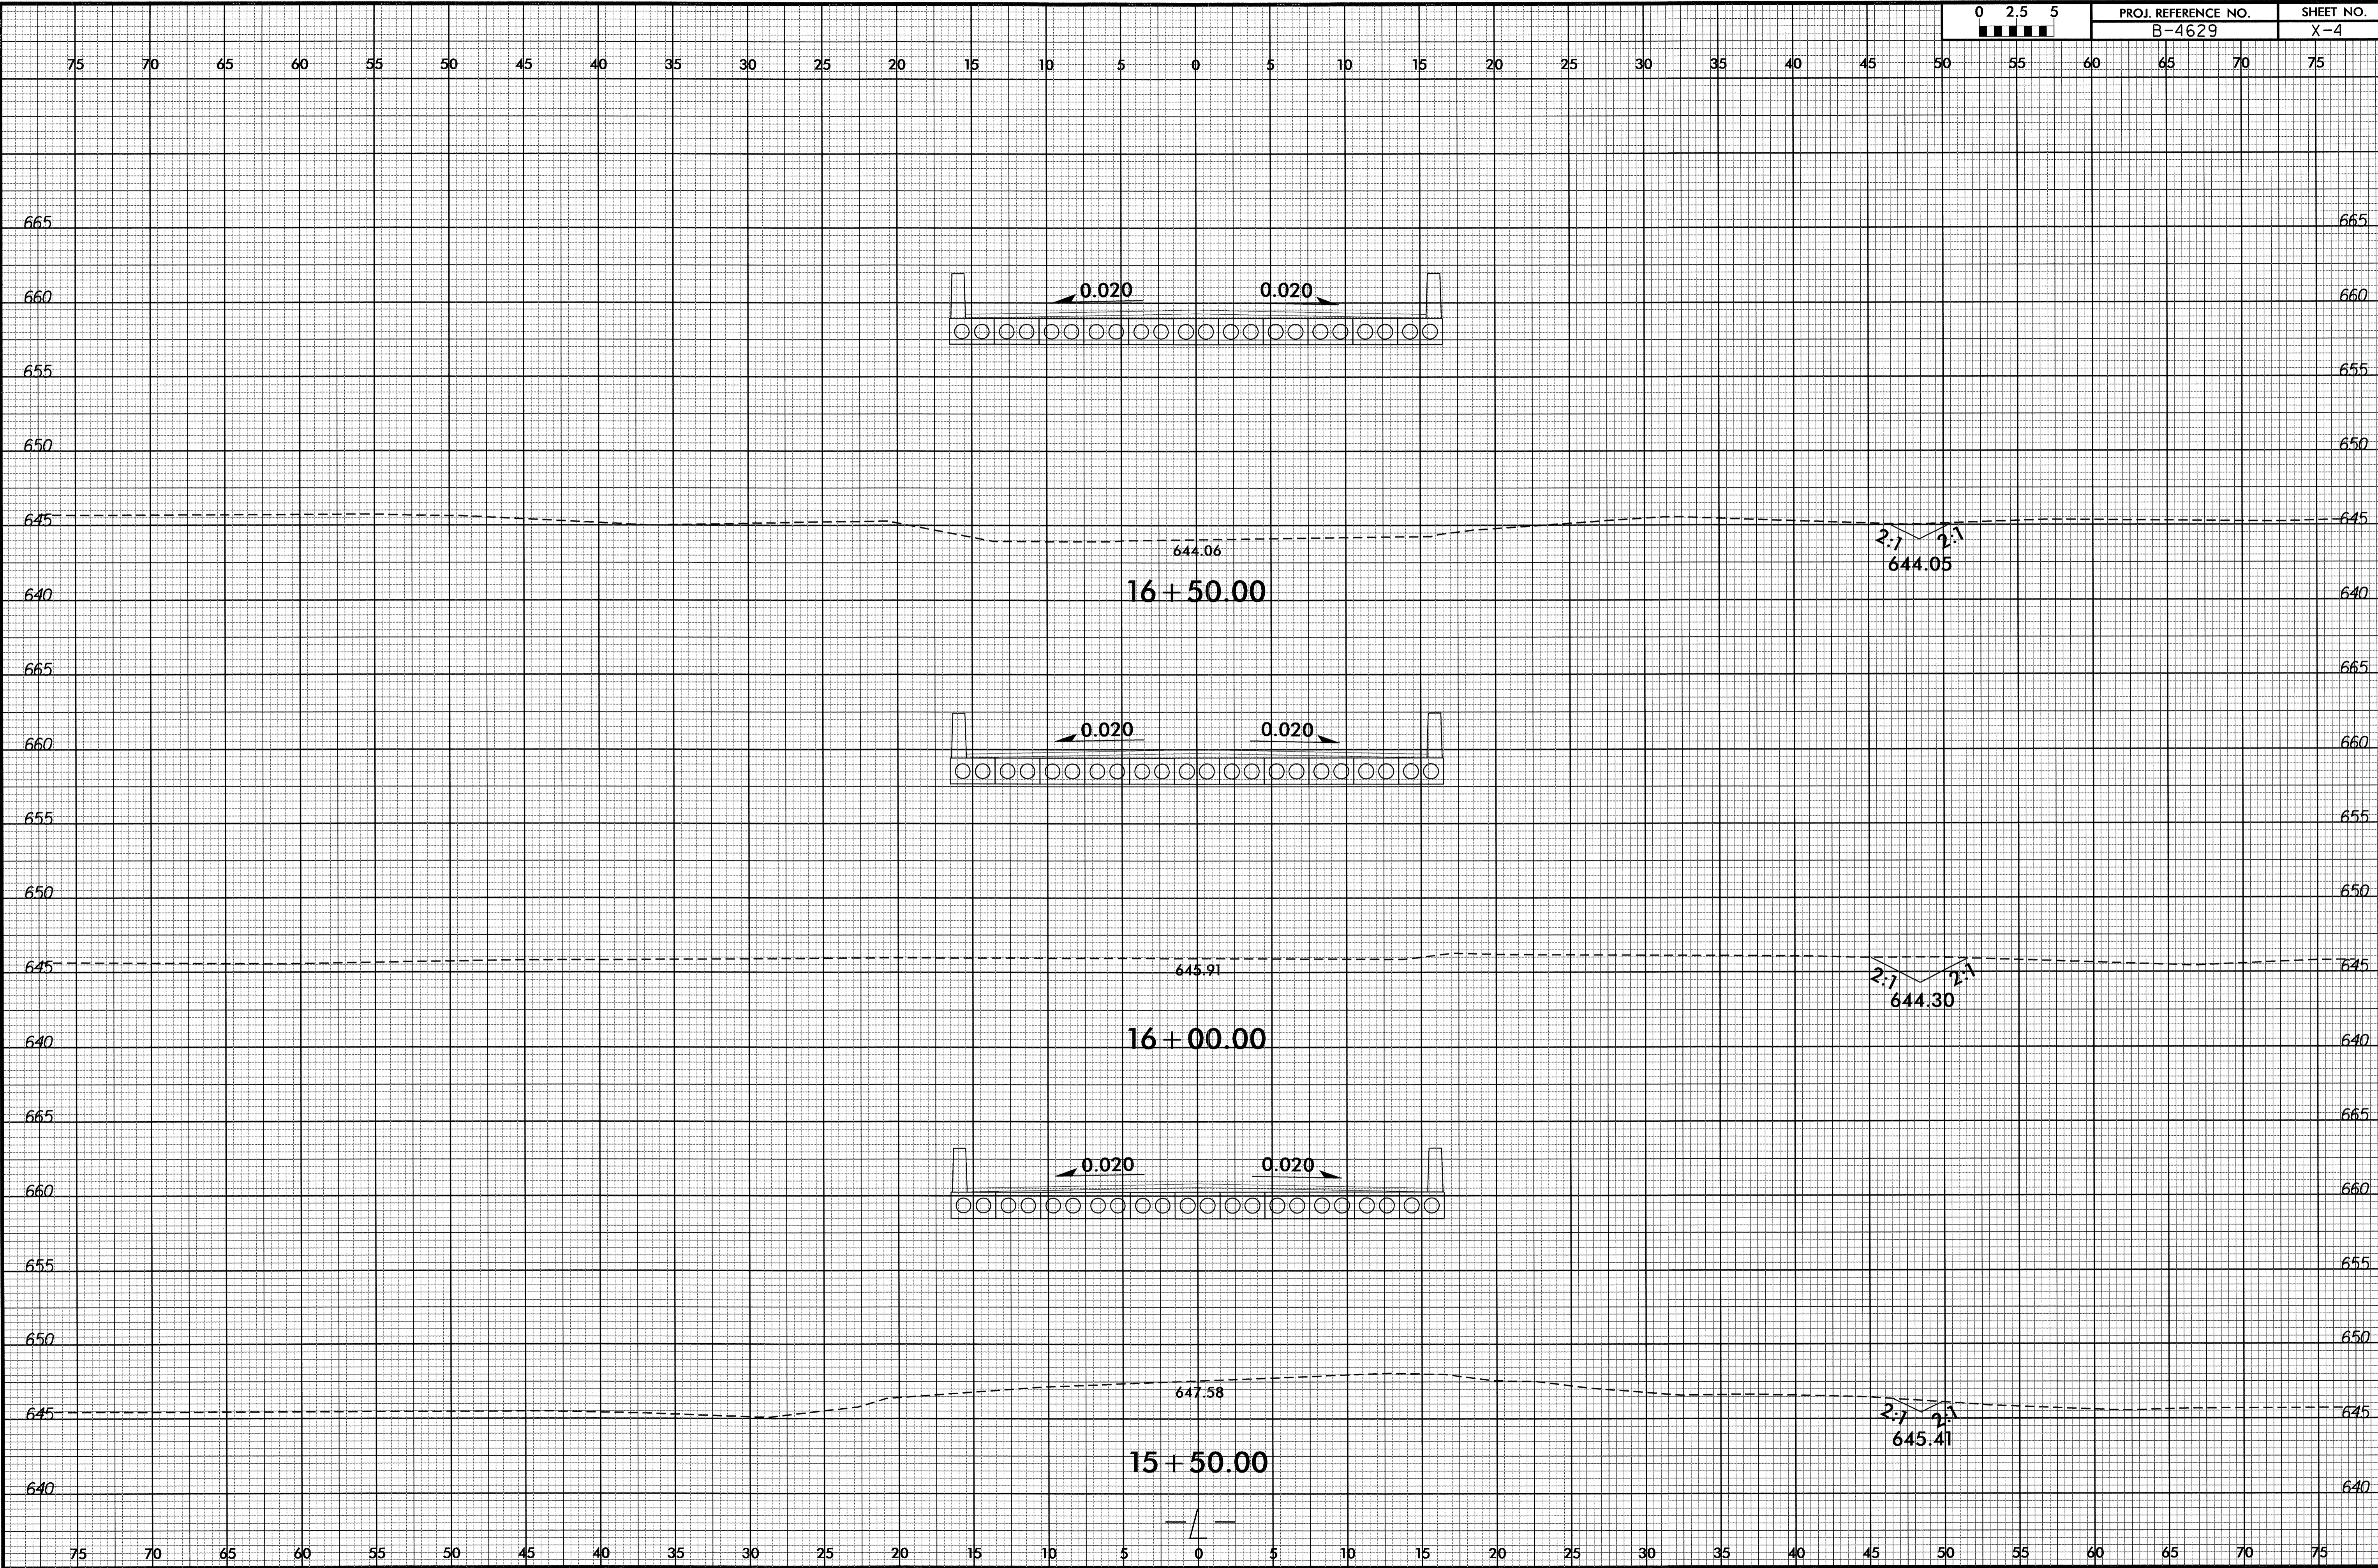

8/23/99

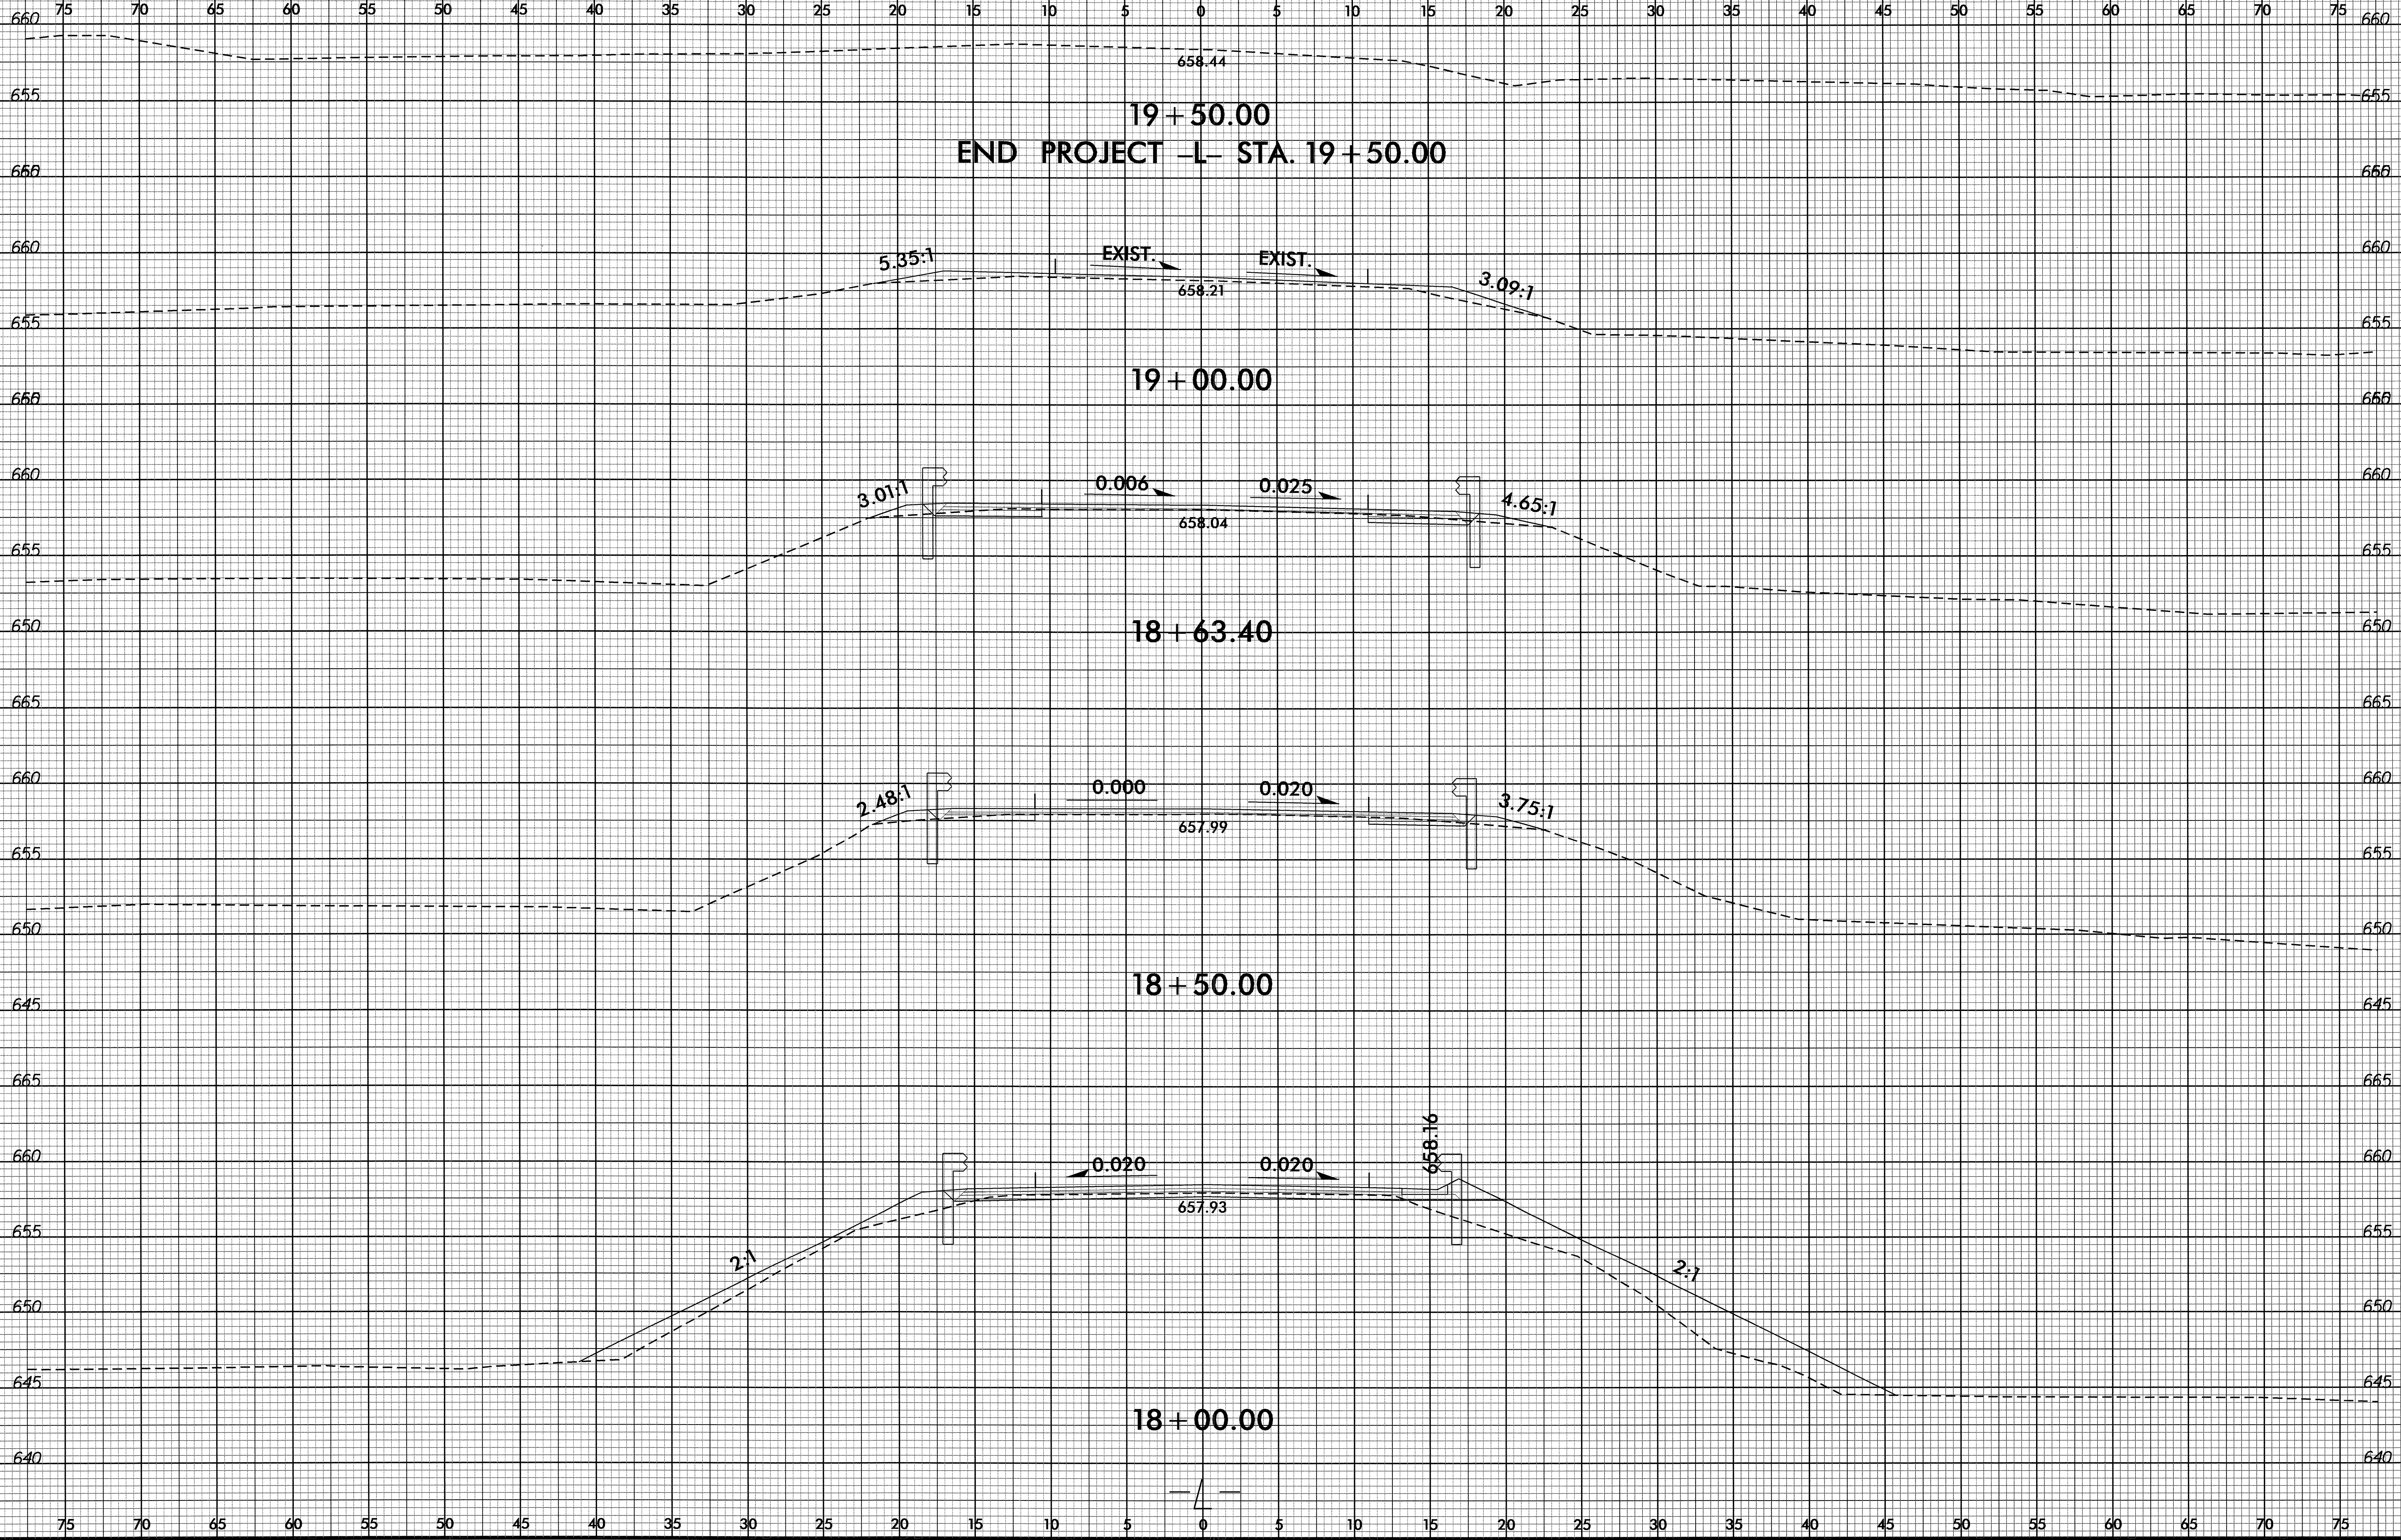

08-FEB-2012 11:43
R:\Road\99\XSC\B4629_Fdy_xpl.dgn
\$\$\$USERNAME\$\$\$