


UTILITIES BY OTHERS

NOTE:
ALL PROPOSED UTILITY WORK
SHOWN ON THIS SHEET WILL
BE DONE BY OTHERS

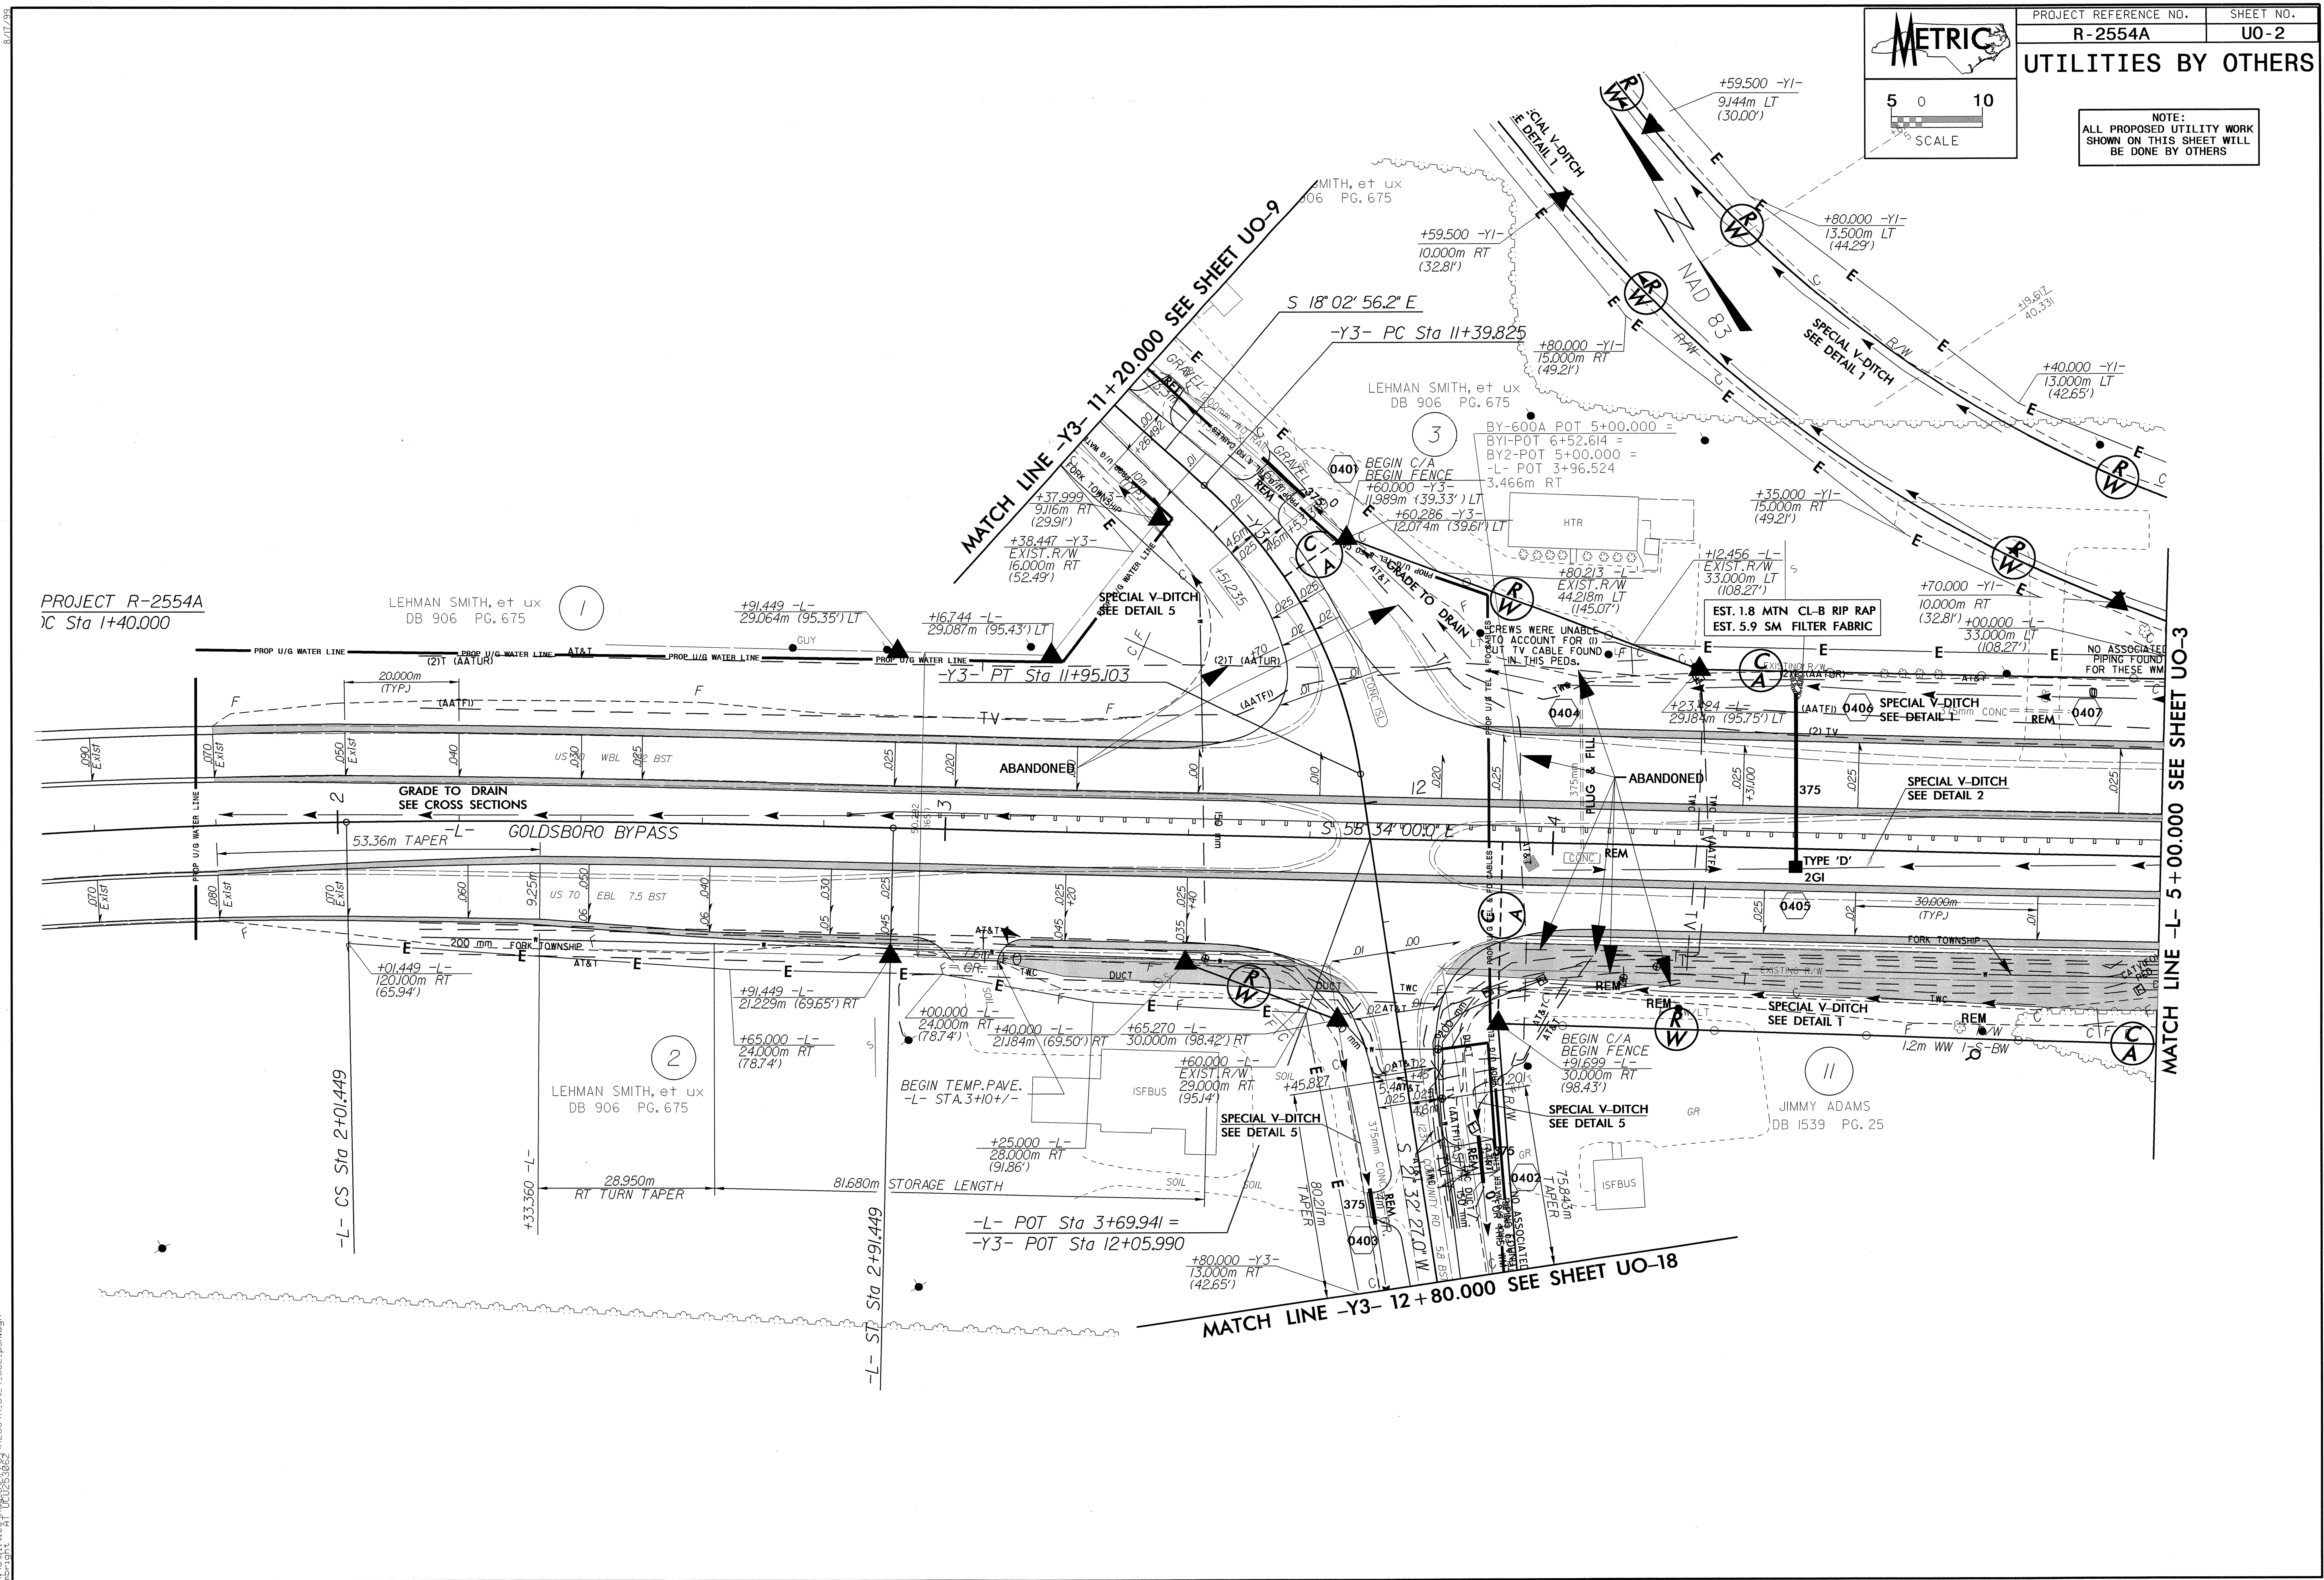


PROJECT R-2554A
C Sta 1+40.000

LEHMAN SMITH, et ux
DB 906 PG. 675

1



2

11

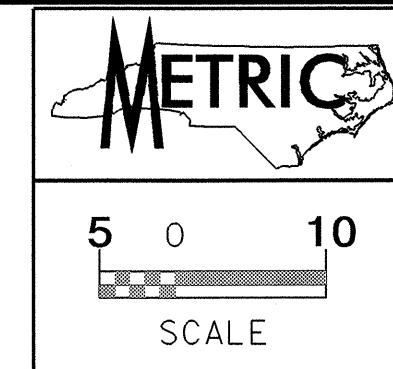


UTILITIES BY OTHERS

NOTE:
ALL PROPOSED UTILITY WORK
SHOWN ON THIS SHEET WILL
BE DONE BY OTHERS

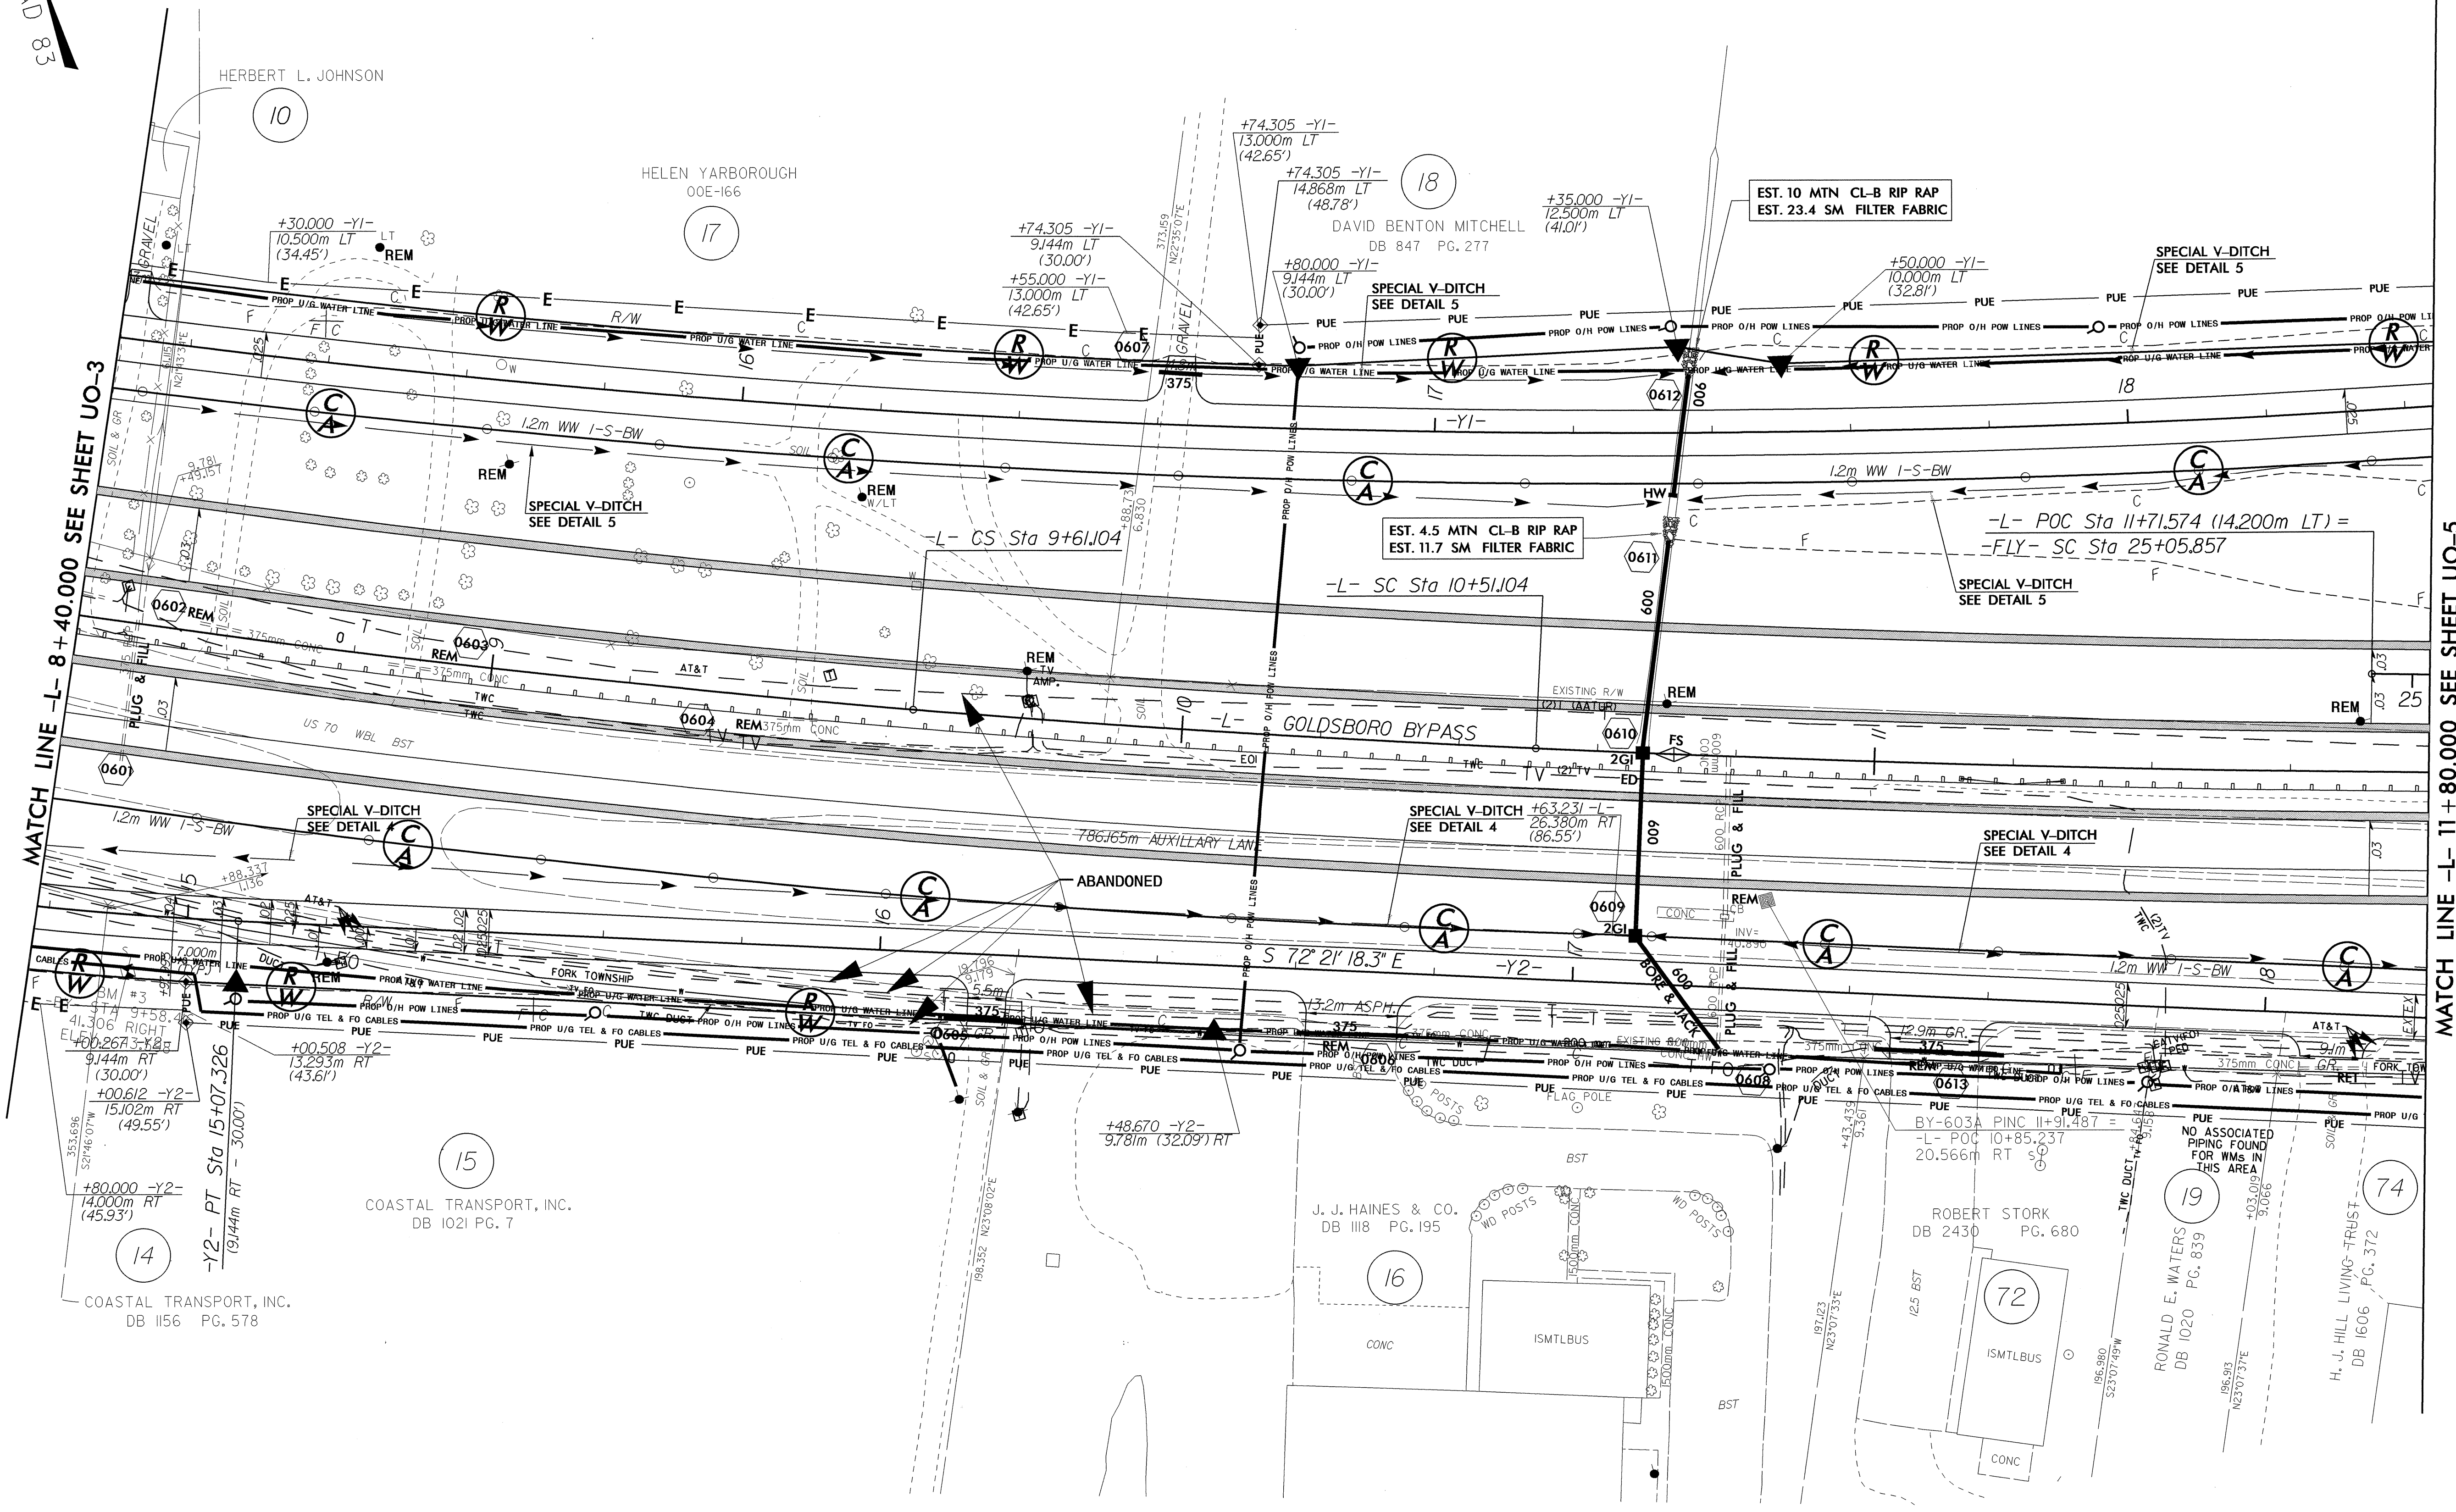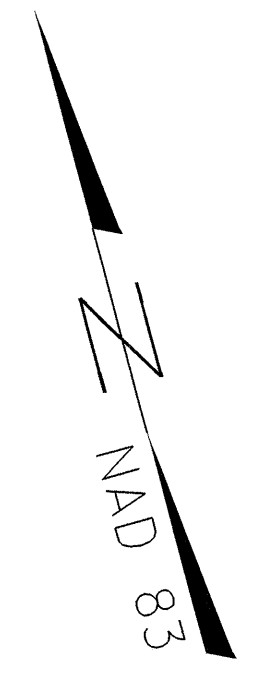


MATCH LINE -L- 8 + 40.000 SEE SHEET UO-3


MATCH LINE -L- 11 + 80.000 SEE SHEET UO-5

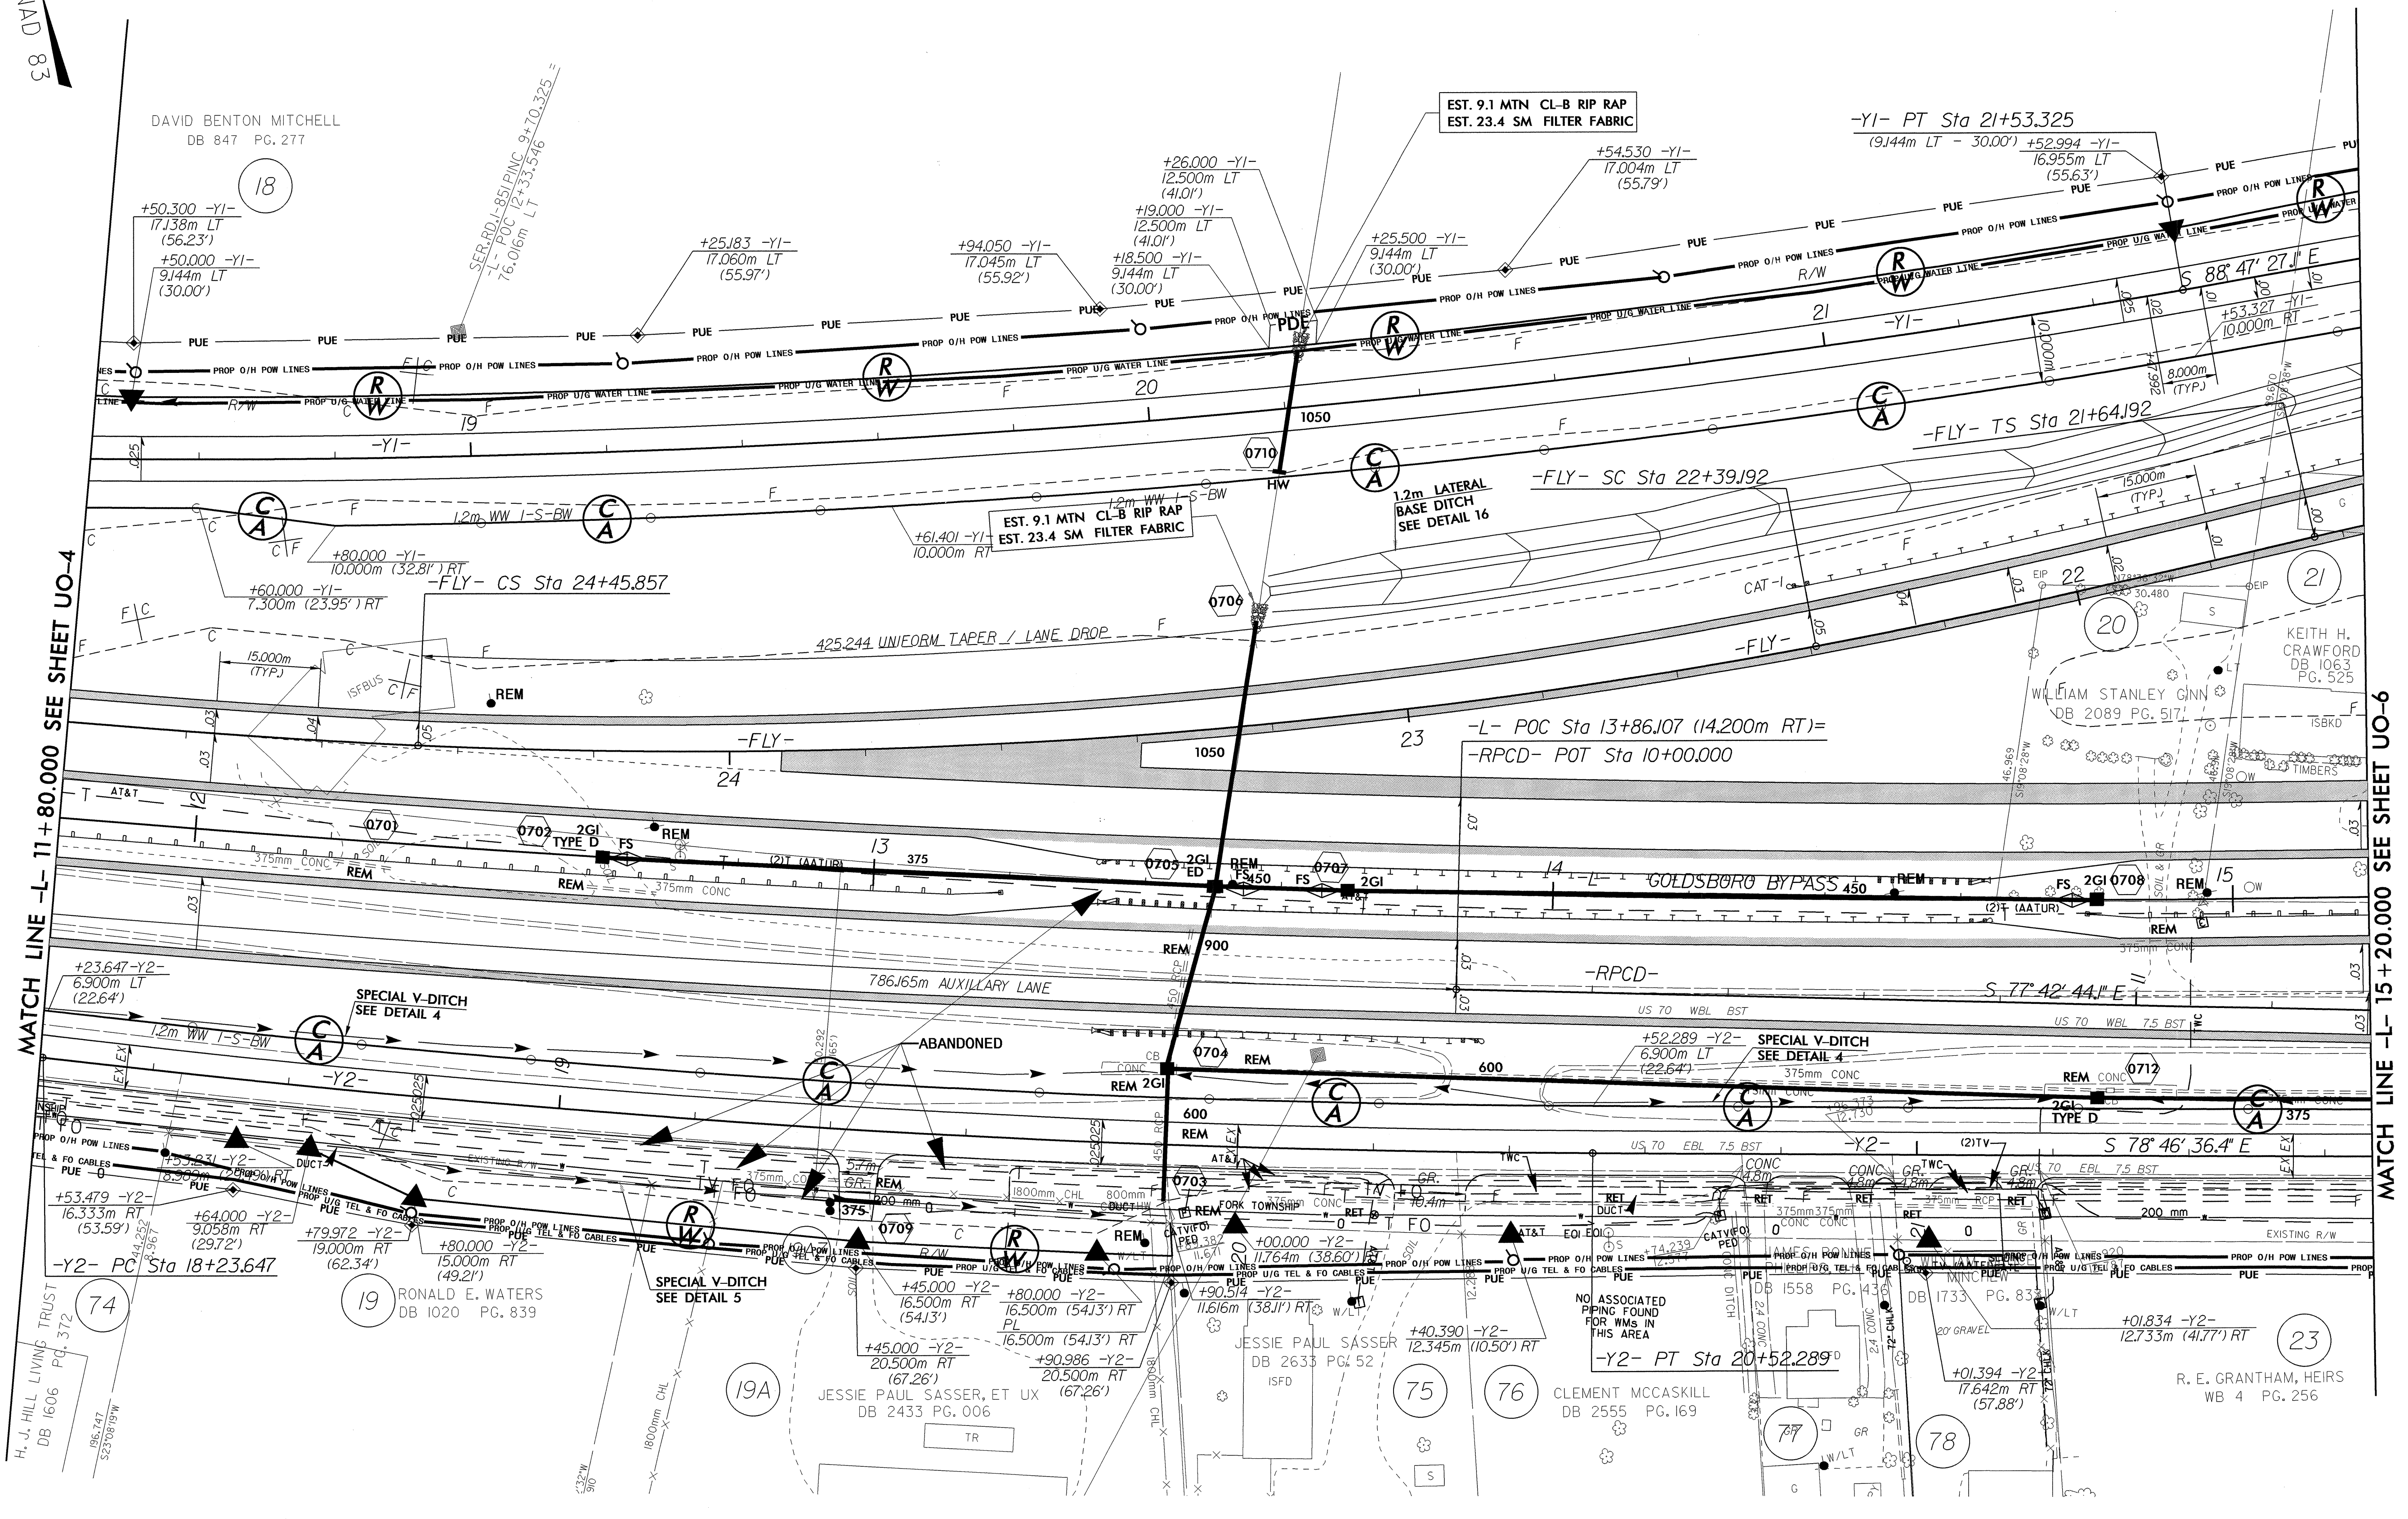


30-JAN-2012 14:12
 R:\Projects\2554A\Drawings\UO-5.pdw.dgn
 R:\Projects\2554A\Drawings\UO-5.pdw.dgn

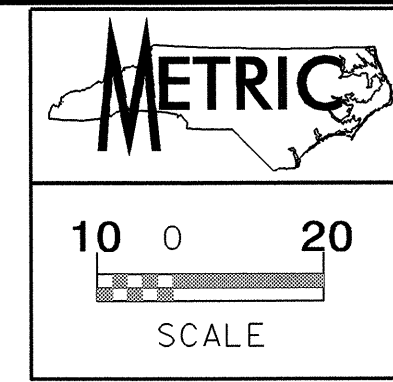


NOTE:
ALL PROPOSED UTILITY WORK
SHOWN ON THIS SHEET WILL
BE DONE BY OTHERS

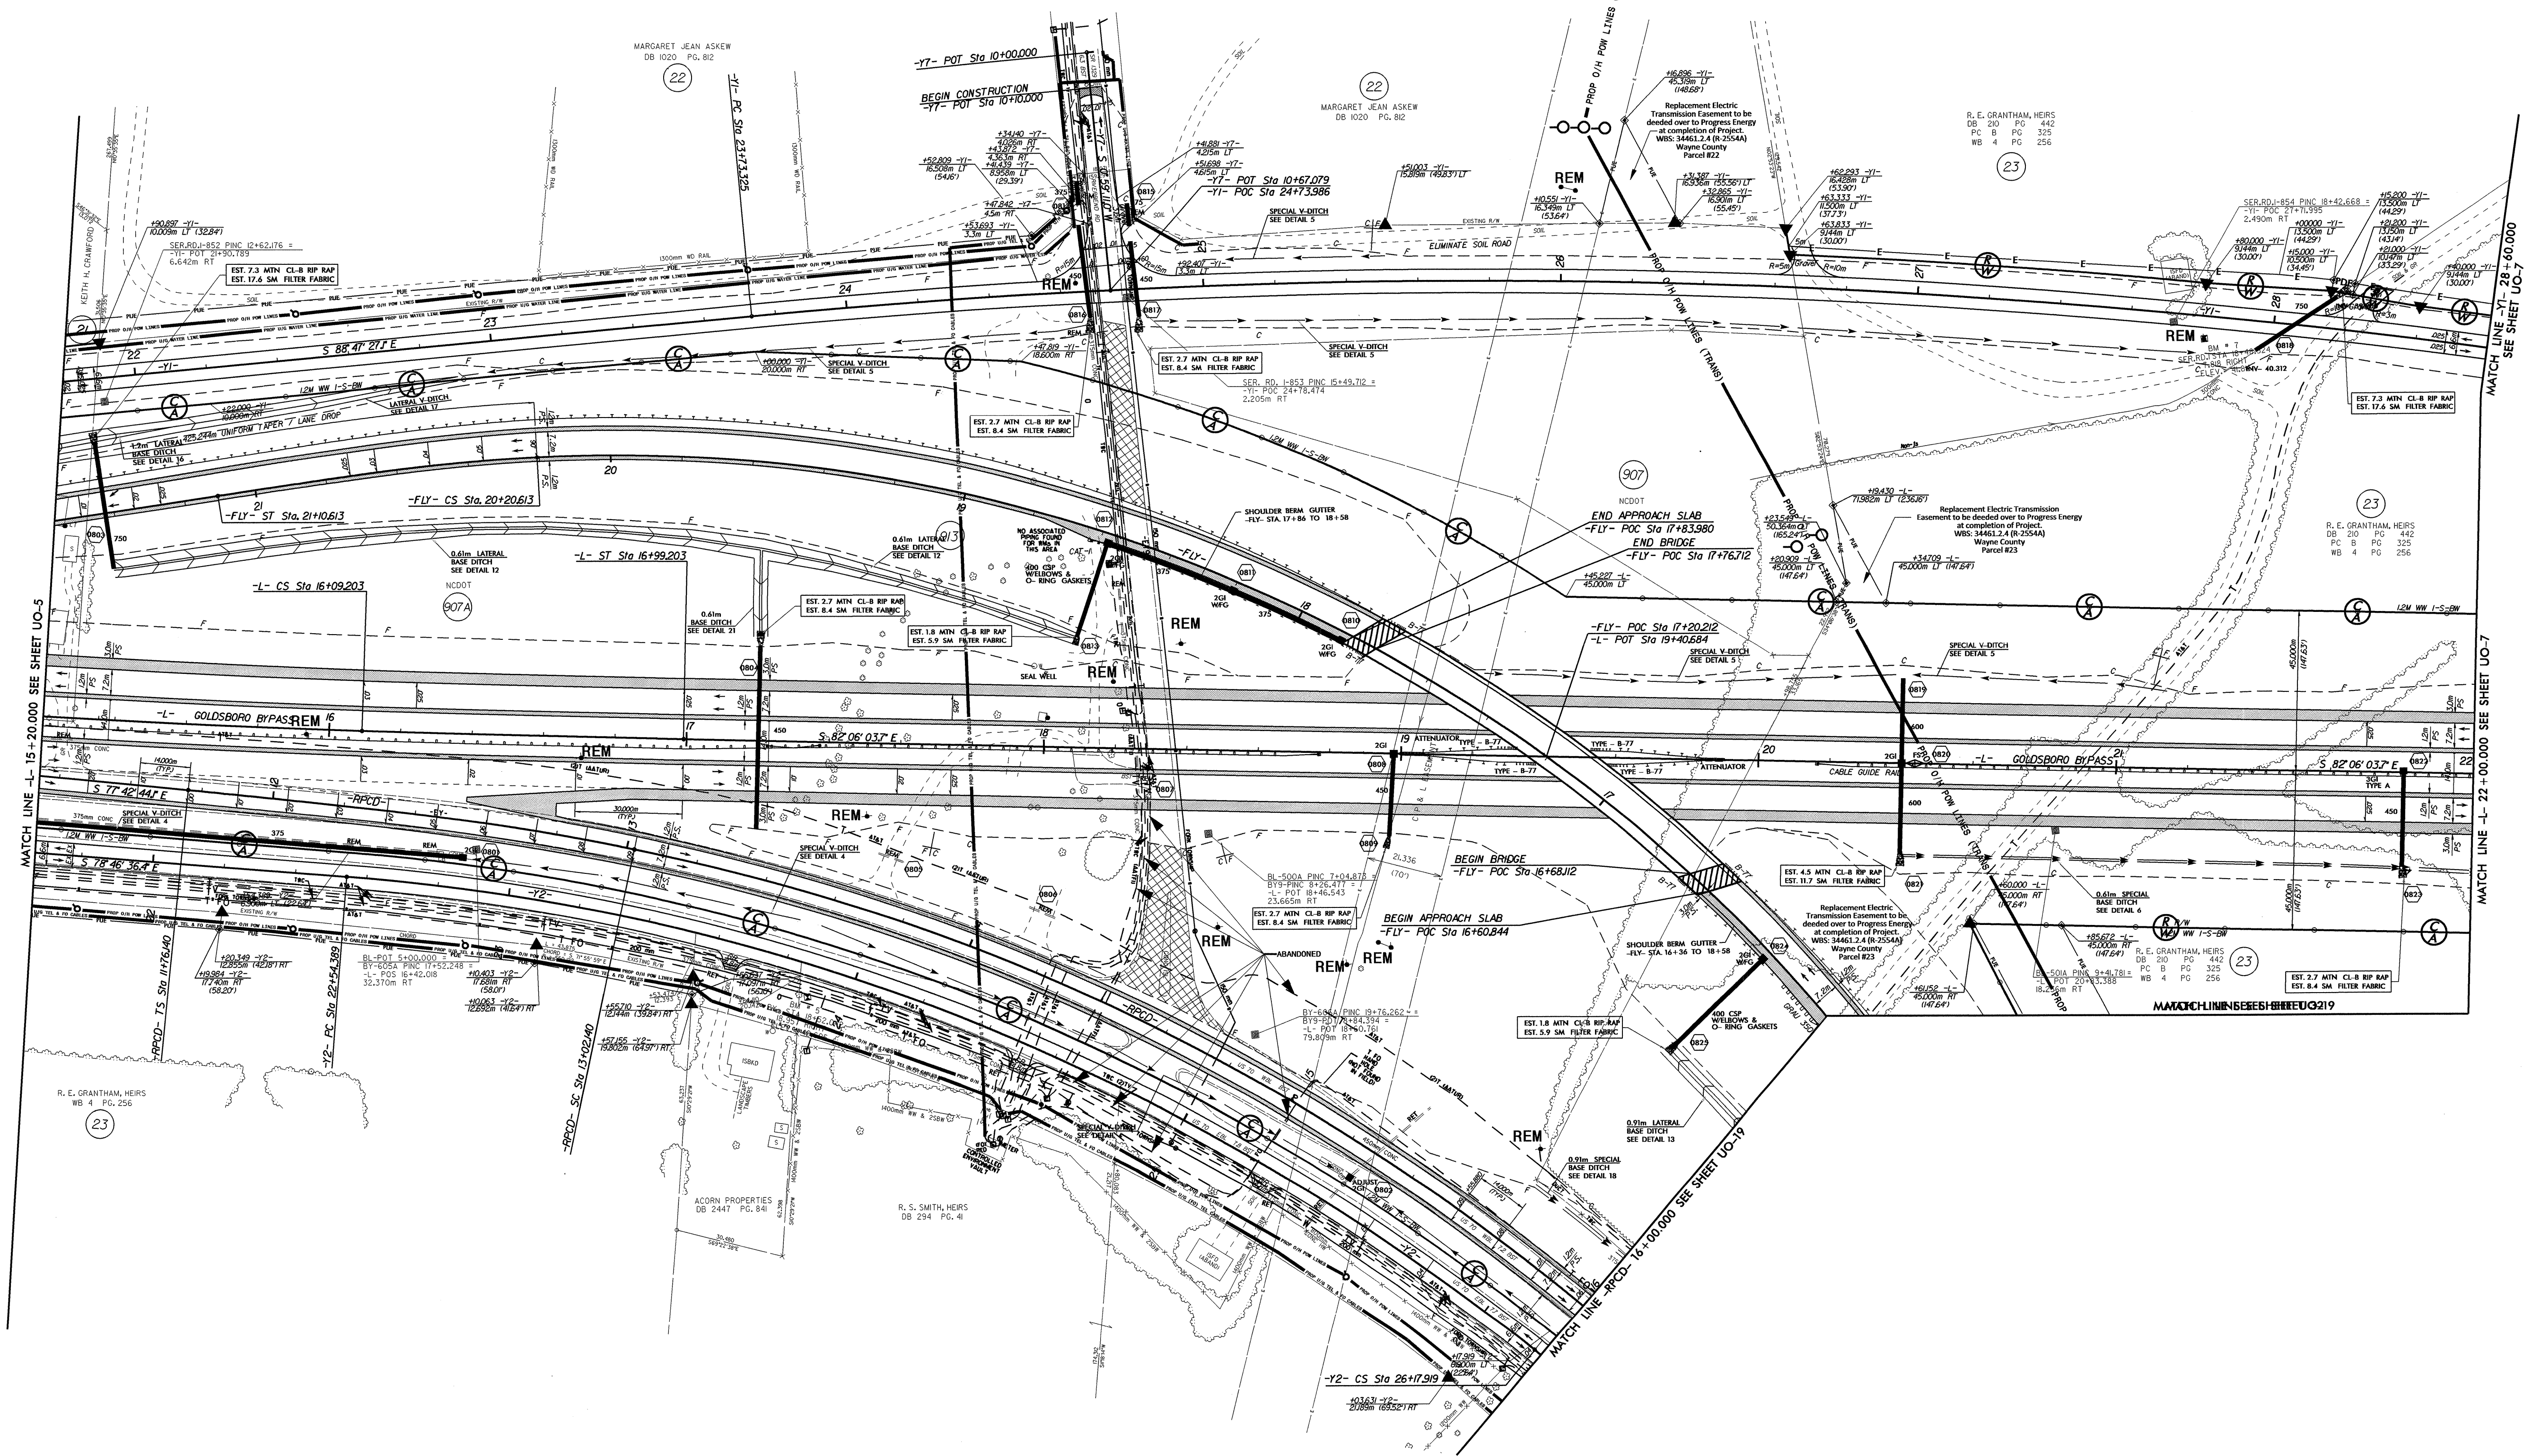


30-JAN-2012 14:12
R:\Projects\2554A_UO-6\UO-6.dwg
R. E. GRANTHAM, HERS DB 200 PG 442
PC B PG 325
WB 4 PG 256

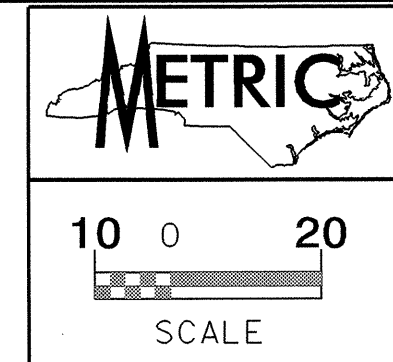


NOTE:
ALL PROPOSED UTILITY WORK
SHOWN ON THIS SHEET WILL
BE DONE BY OTHERS

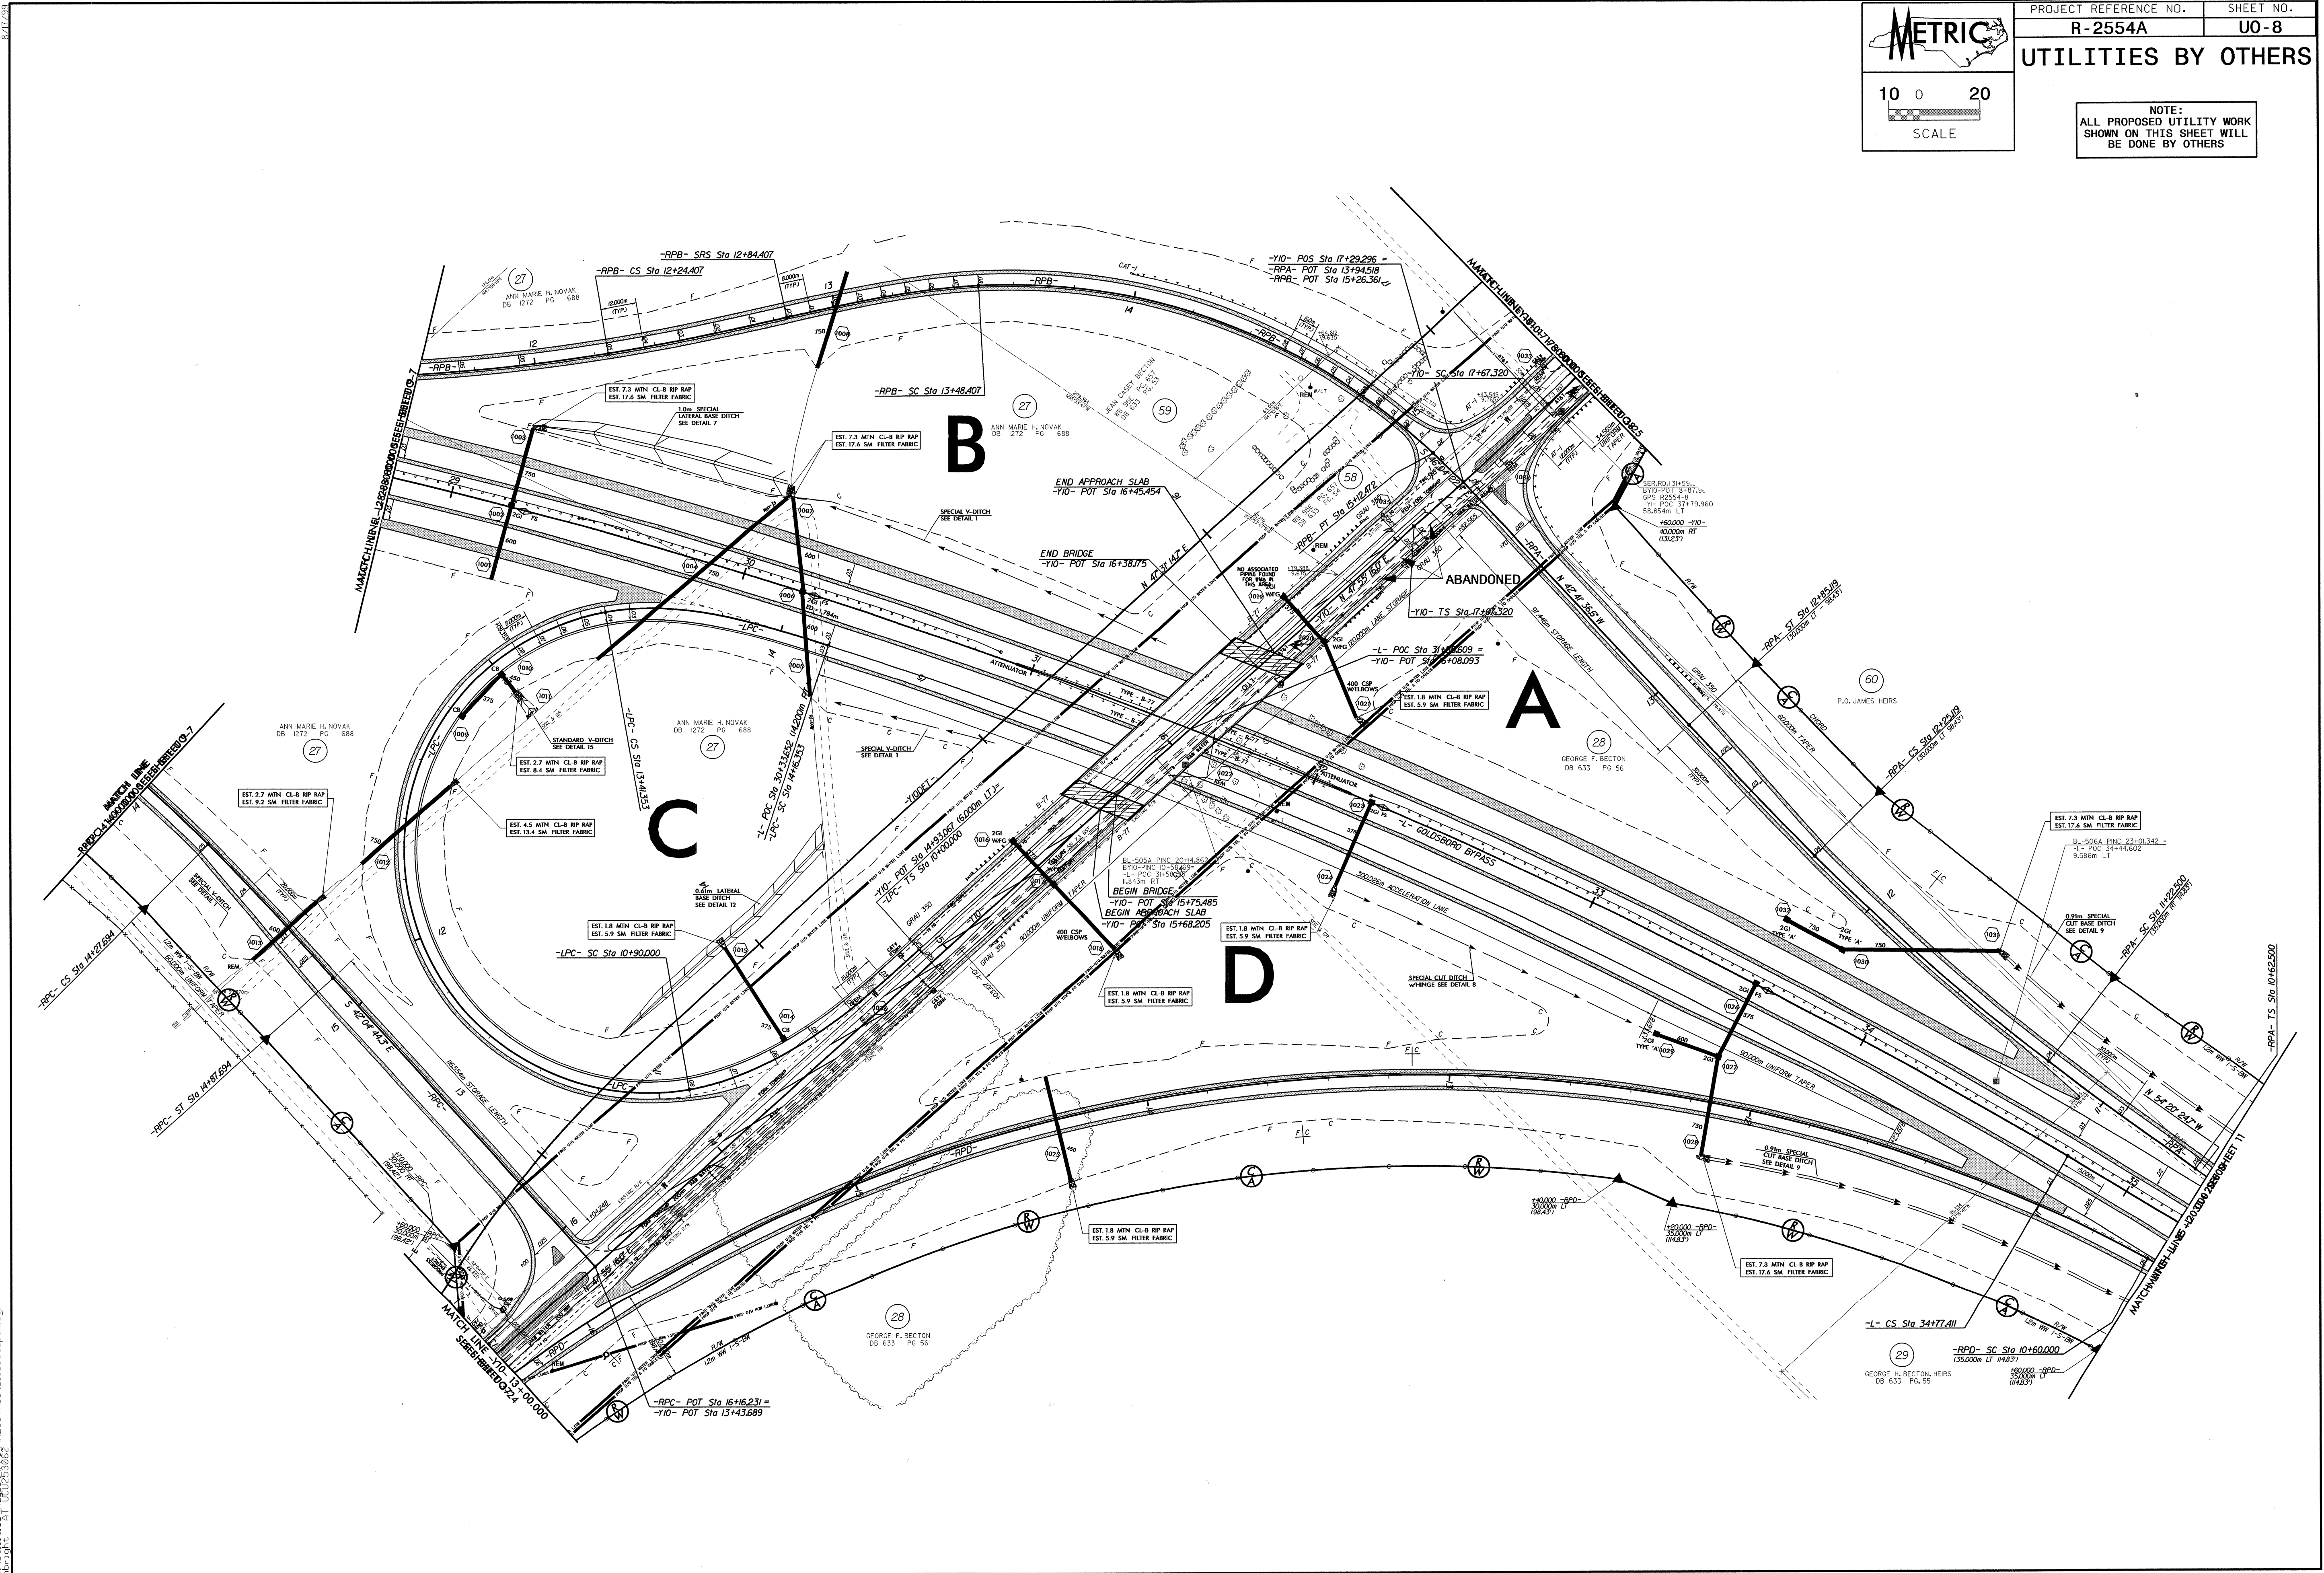


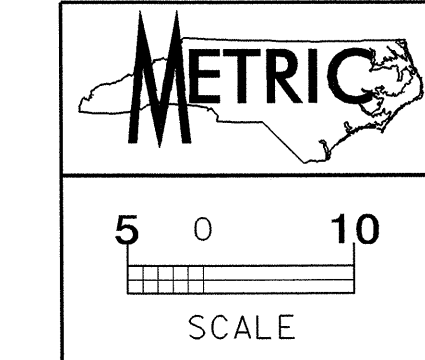

NOTE:
ALL PROPOSED UTILITY WORK
SHOWN ON THIS SHEET WILL
BE DONE BY OTHERS


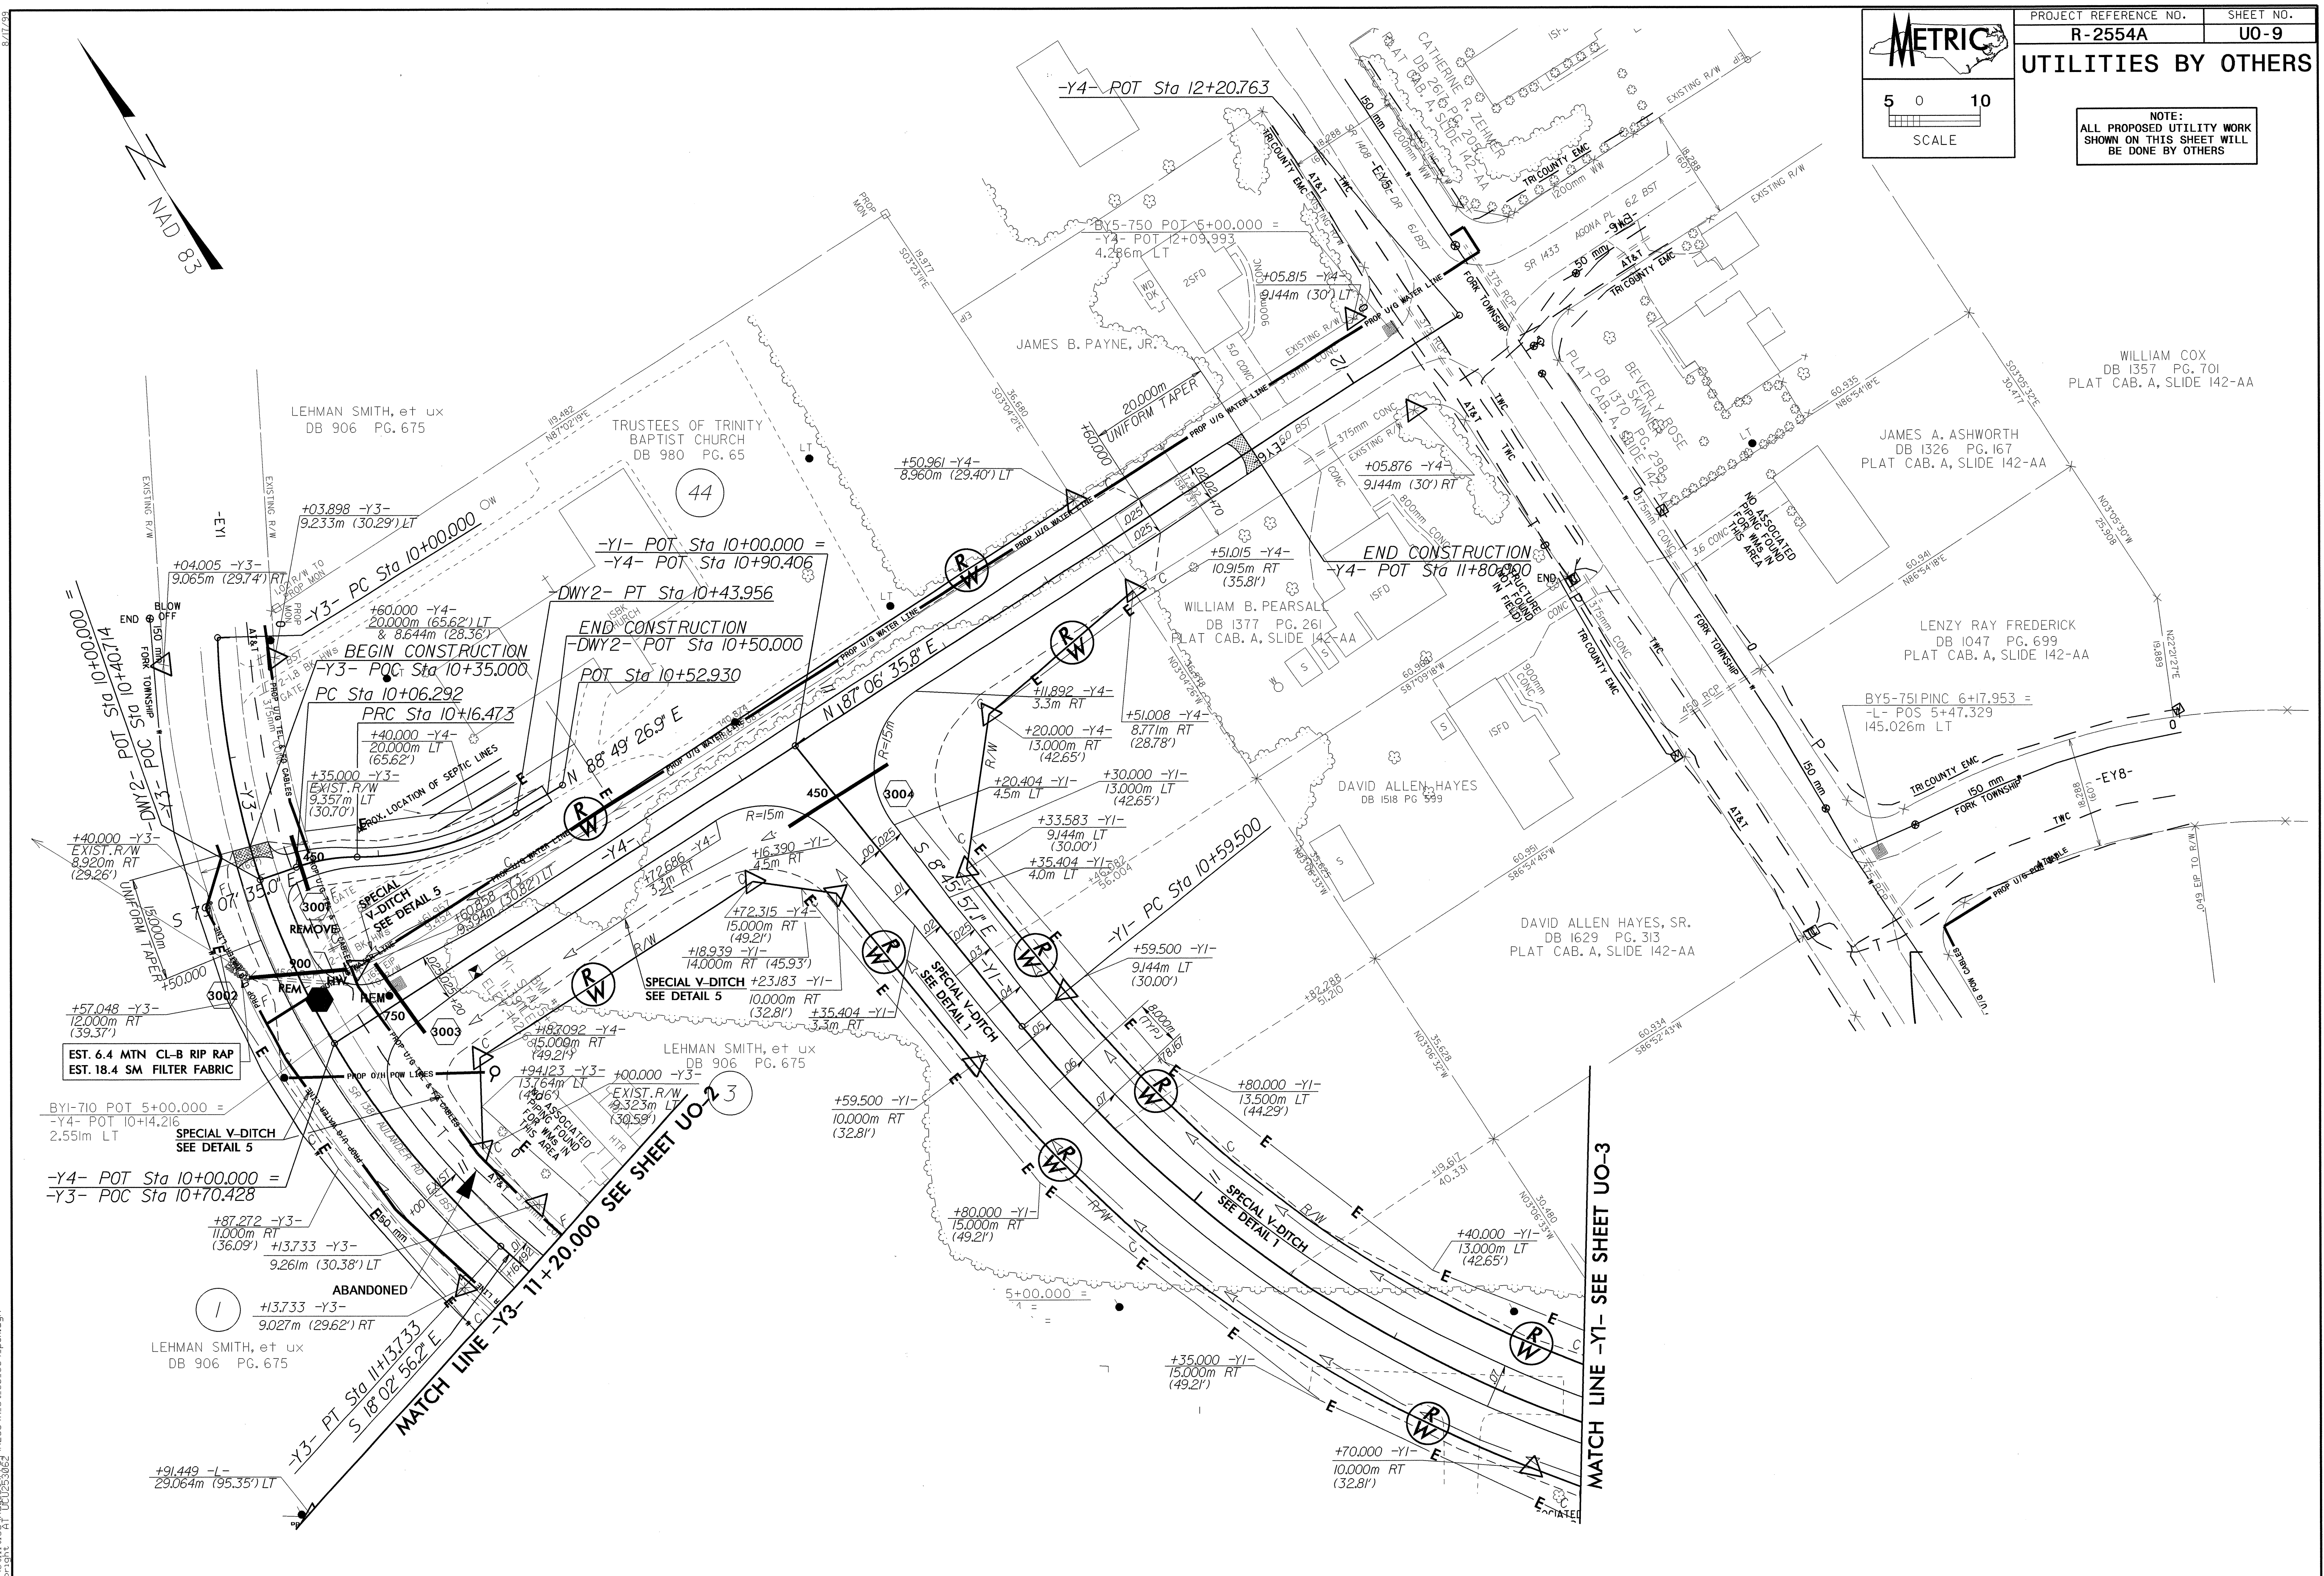


30-JAN-2012 14:21
\\hills\cadd\p\2554A_UO-9\2554A_UO-9.dgn
8/17/2012

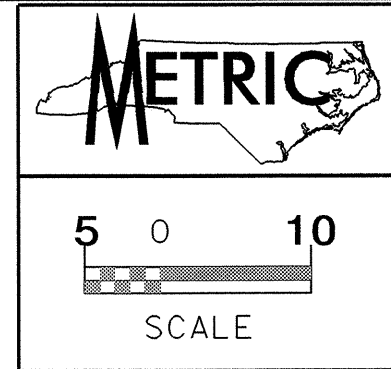


UTILITIES BY OTHERS

NOTE:
ALL PROPOSED UTILITY WORK
SHOWN ON THIS SHEET WILL
BE DONE BY OTHERS

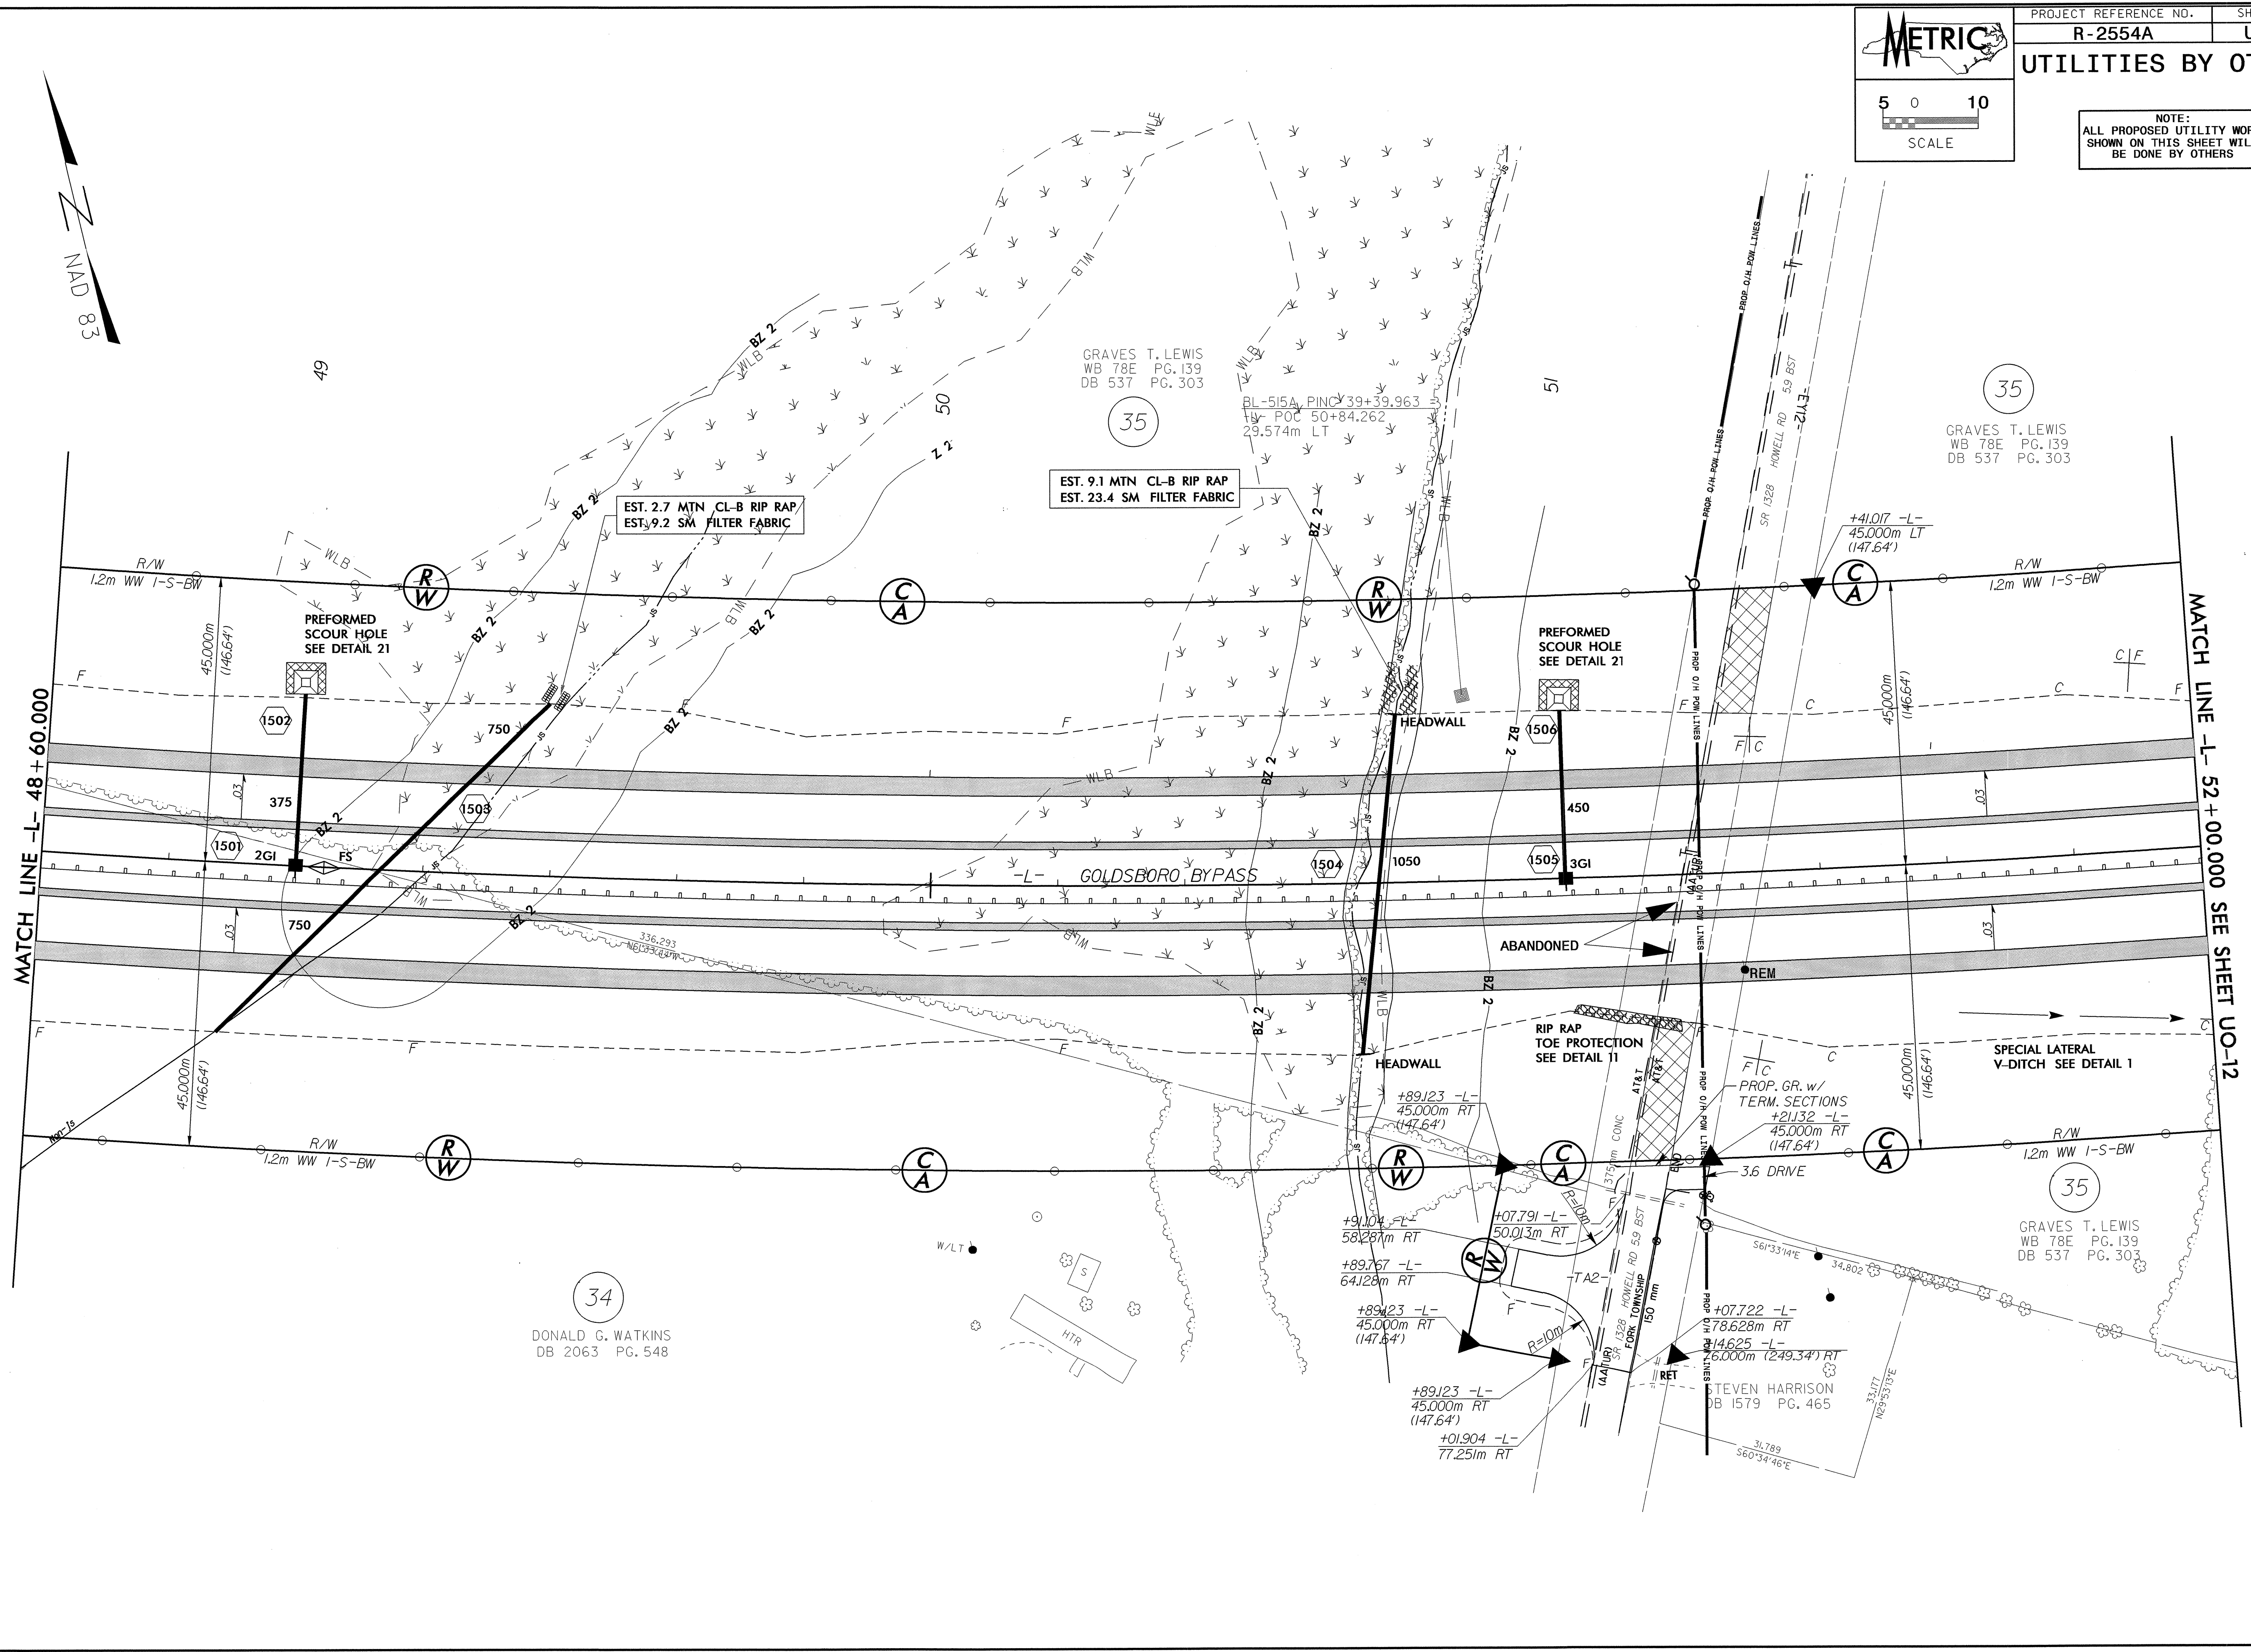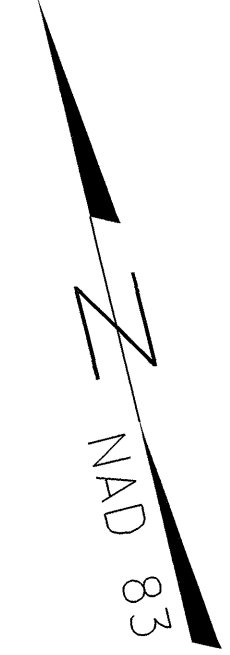

30-JAN-2012 14:17
 R:\Utilities\Projects\2554A\UO-11\UO11_psh.dgn
 8:17:08


NAD 83

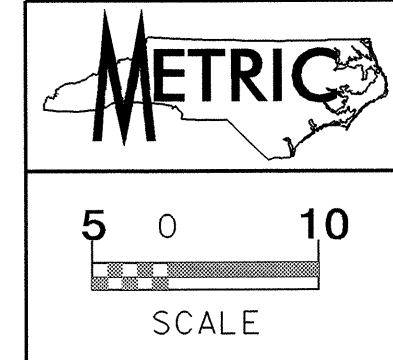

PROJECT REFERENCE NO. R-2554A SHEET NO. U0-17
UTILITIES BY OTHERS

NOTE:
ALL PROPOSED UTILITY WORK
SHOWN ON THIS SHEET WILL
BE DONE BY OTHERS

MATCH LINE -Y- 15+00.000 SEE SHEET UO-14

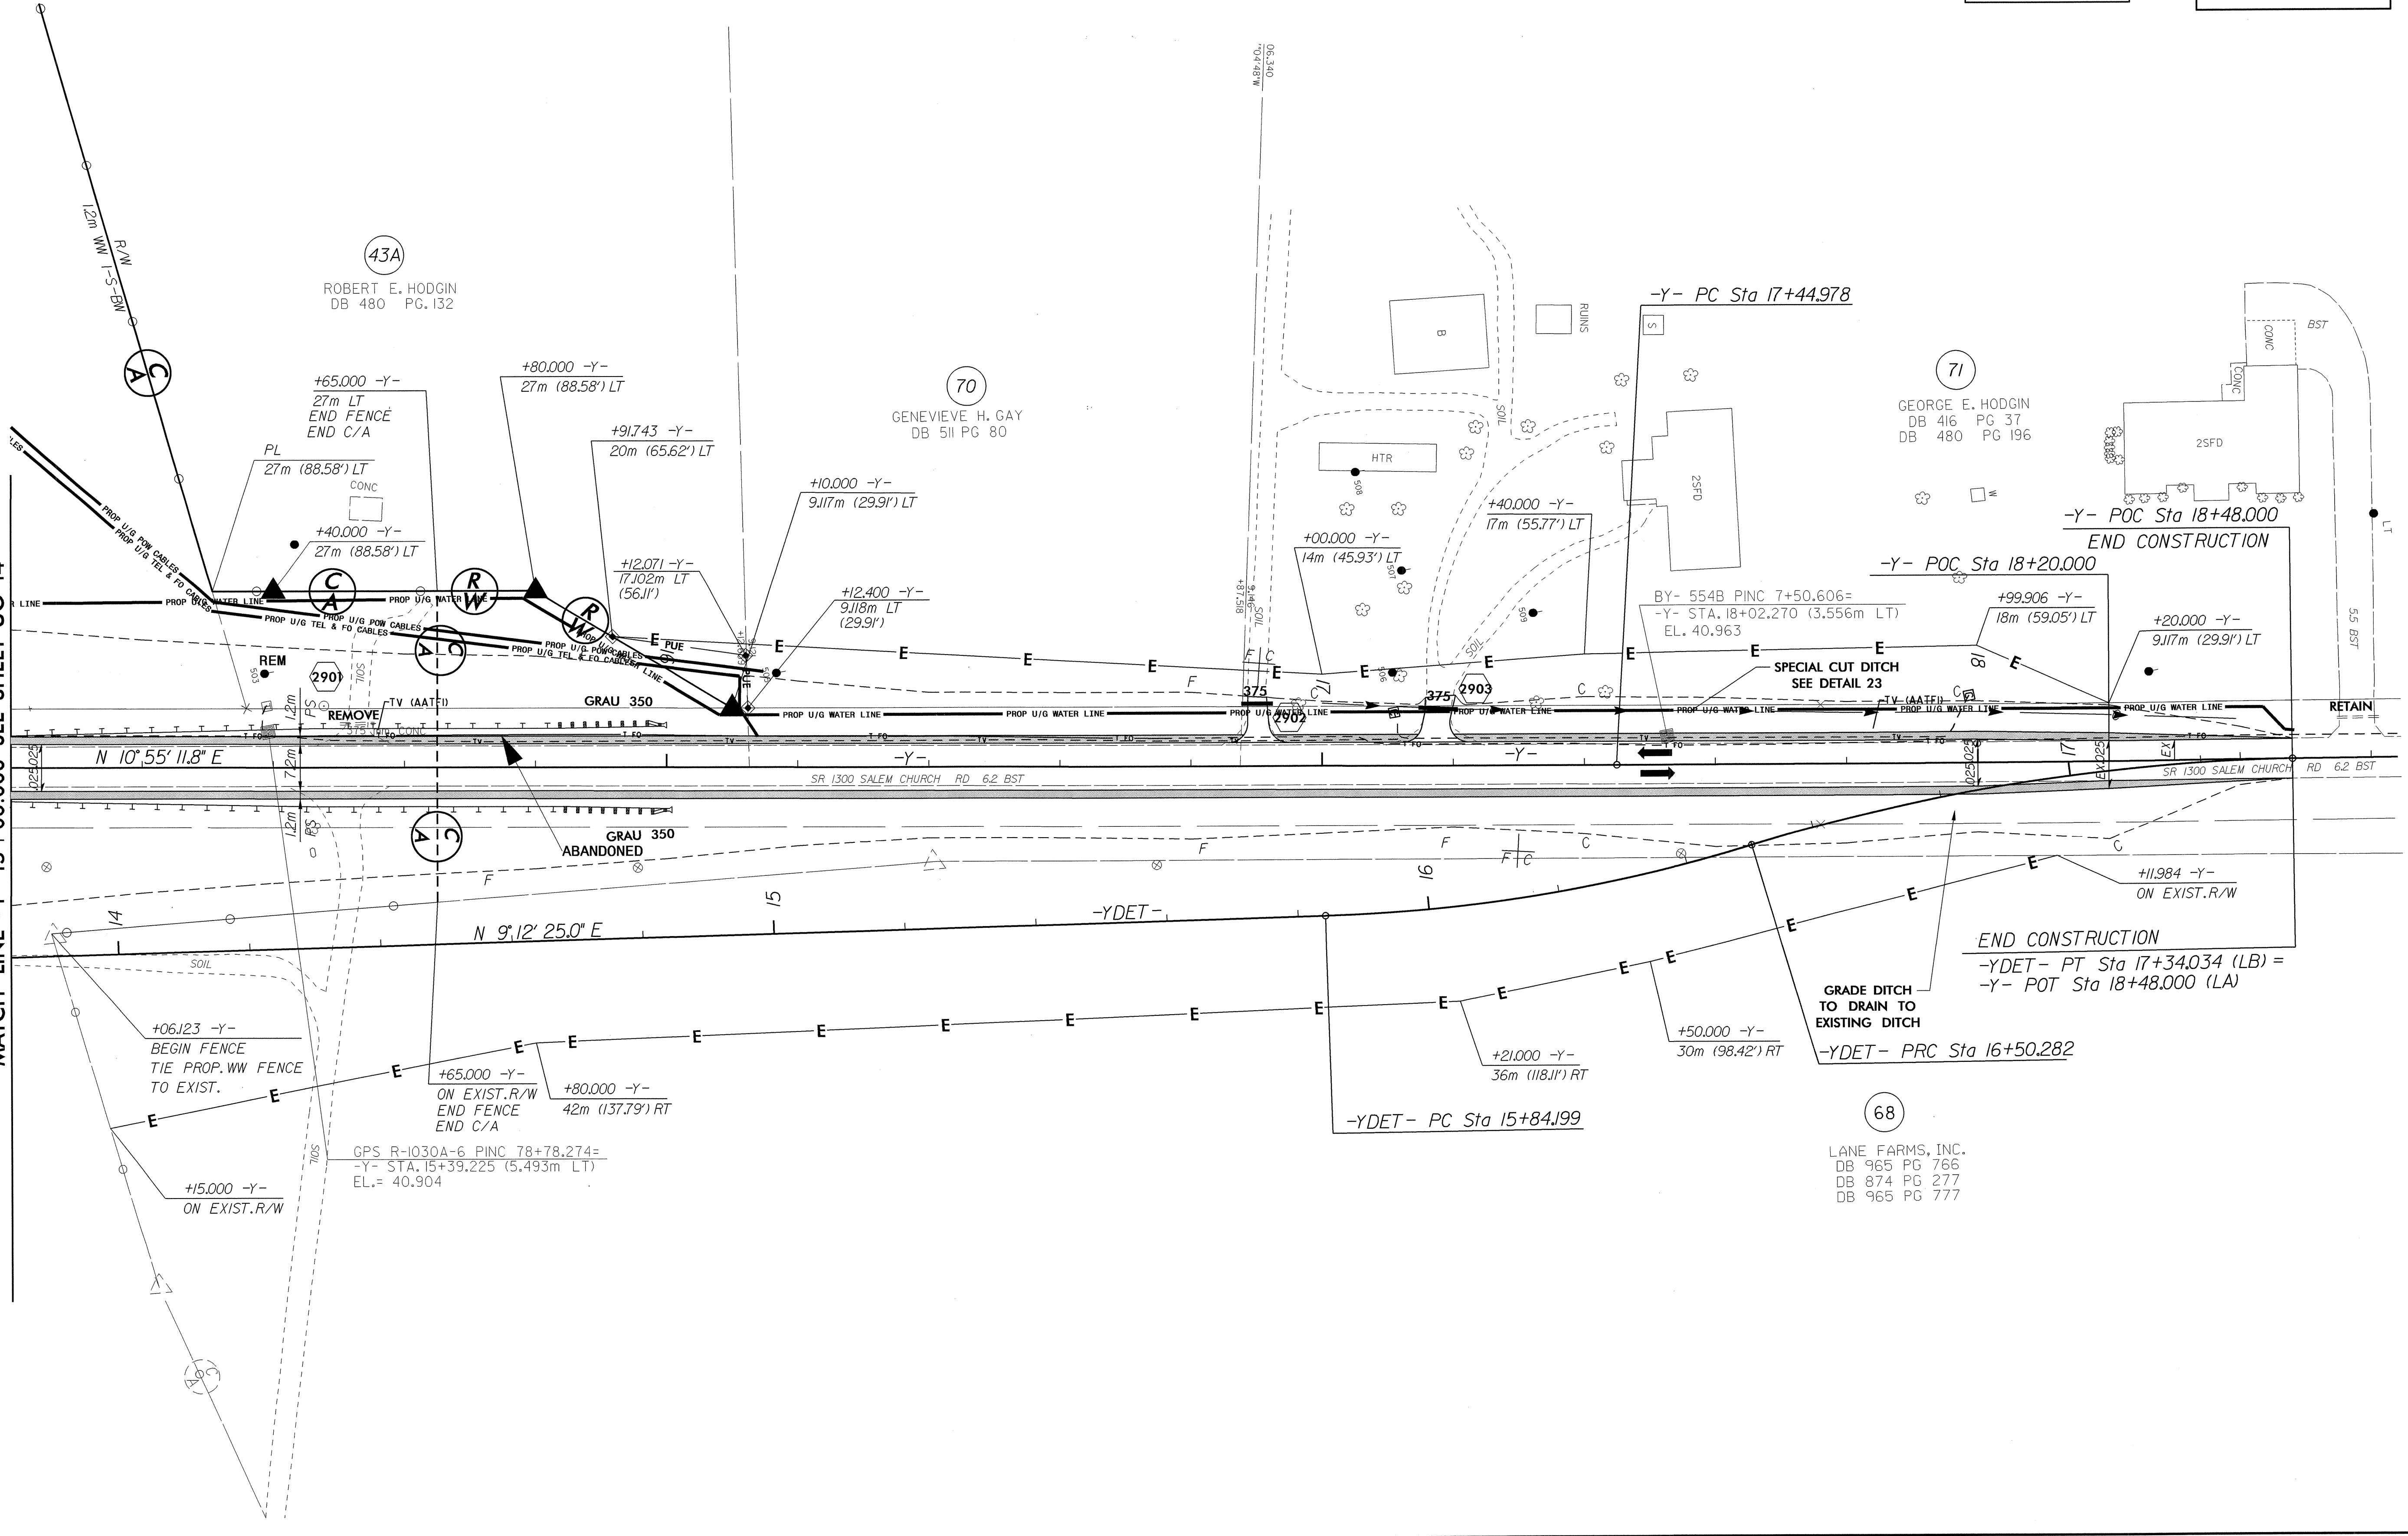


43A
ROBERT E. HODGIN
DB 480 PG. 132

70
GENEVIEVE H. GAY
DB 511 PG 80

71
GEORGE E. HODGIN
DB 416 PG 37
DB 480 PG 196

68
LANE FARMS, INC.
DB 965 PG 766
DB 874 PG 277
DB 965 PG 777

30-JAN-2012 14:21
p:\projects\2554A_U0-17.psh.dgn

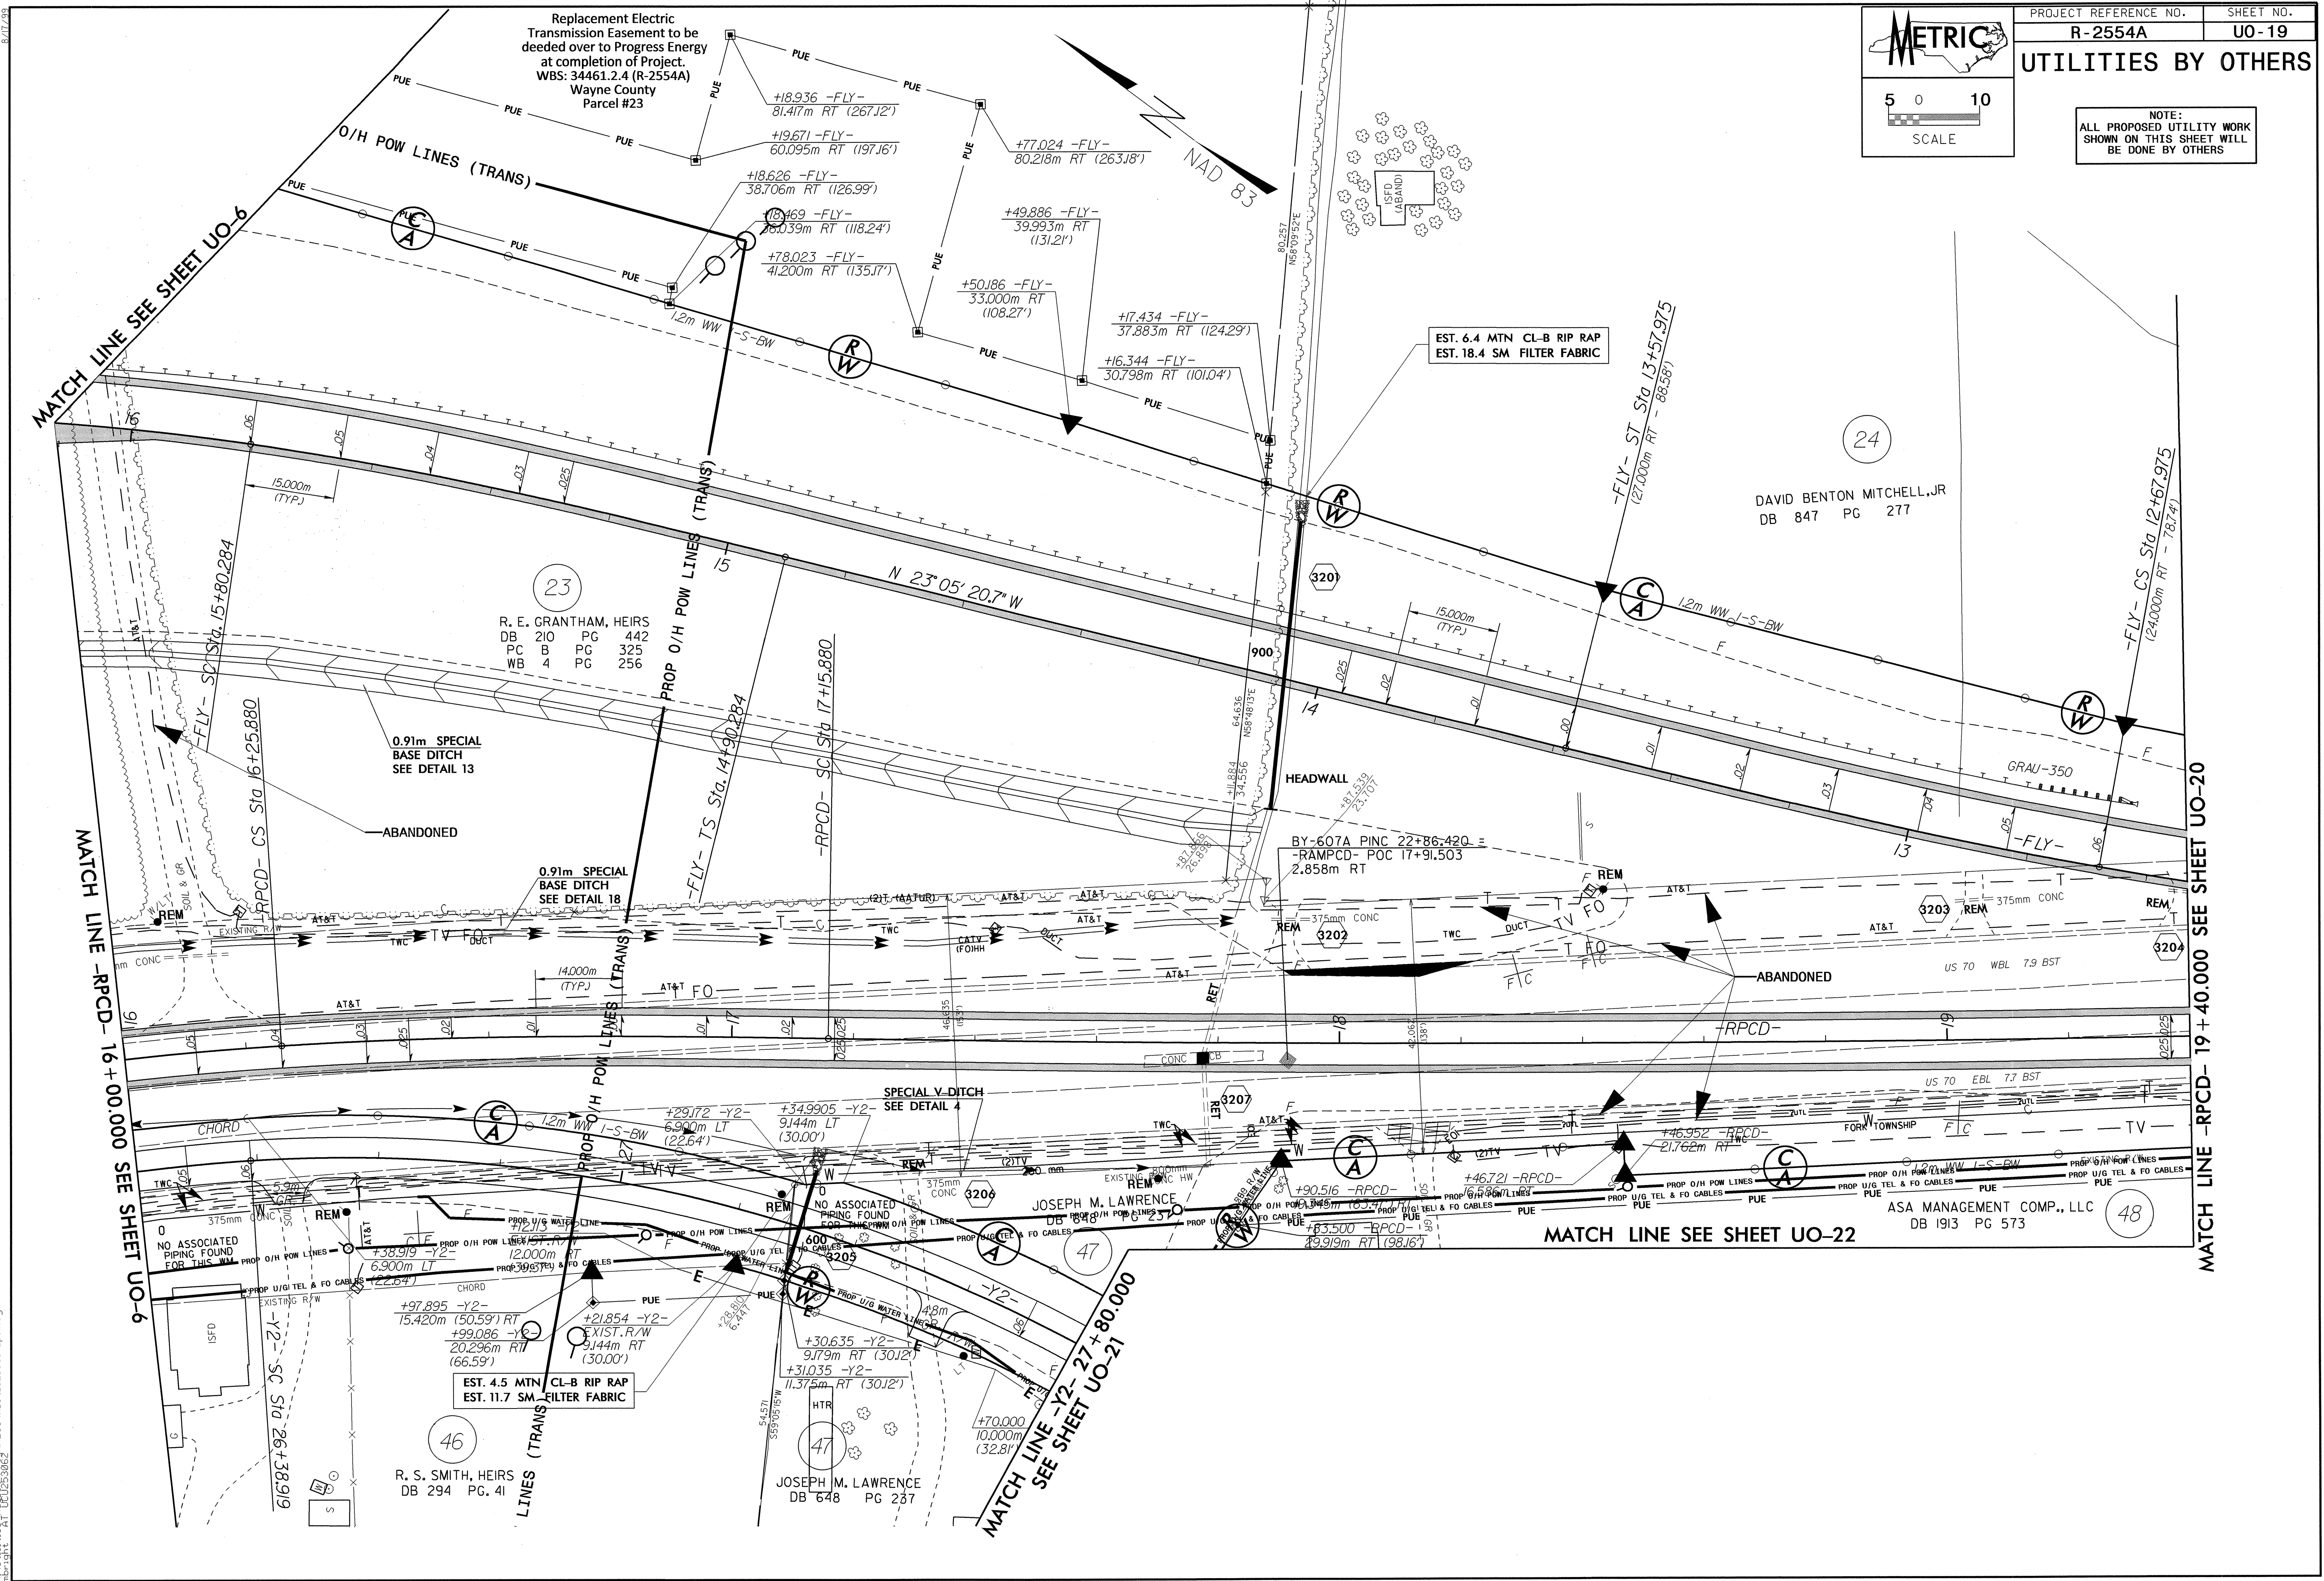

23

R. E. GRANTHAM, HEIRS

DB	210	PG	442
PC	B	PG	325
WB	4	PG	256

46

R. S. SMITH, HEIRS

DB	294	PG	41
----	-----	----	----

47

JOSEPH M. LAWRENCE

DB	648	PG	287
----	-----	----	-----

48

ASA MANAGEMENT COMP., LLC

DB	1913	PG	573
----	------	----	-----

30 JAN 2012 14:23
 N:\Projects\2554A\UO-19\UO-19.dgn
 8/17/2011


MATCH LINE SEE SHEET UO-6

MATCH LINE -RPCD- 16+00.000 SEE SHEET UO-6


MATCH LINE -Y2- 27+80.000 SEE SHEET UO-21

MATCH LINE -RPCD- 19+40.000 SEE SHEET UO-20

MATCH LINE SEE SHEET UO-22

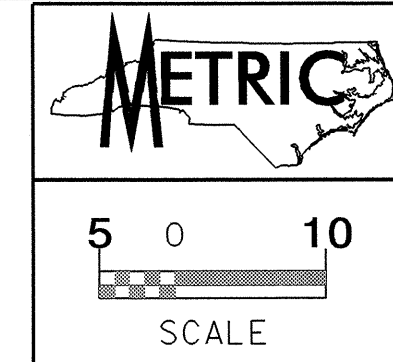


NOTE:
ALL PROPOSED UTILITY WORK
SHOWN ON THIS SHEET WILL
BE DONE BY OTHERS

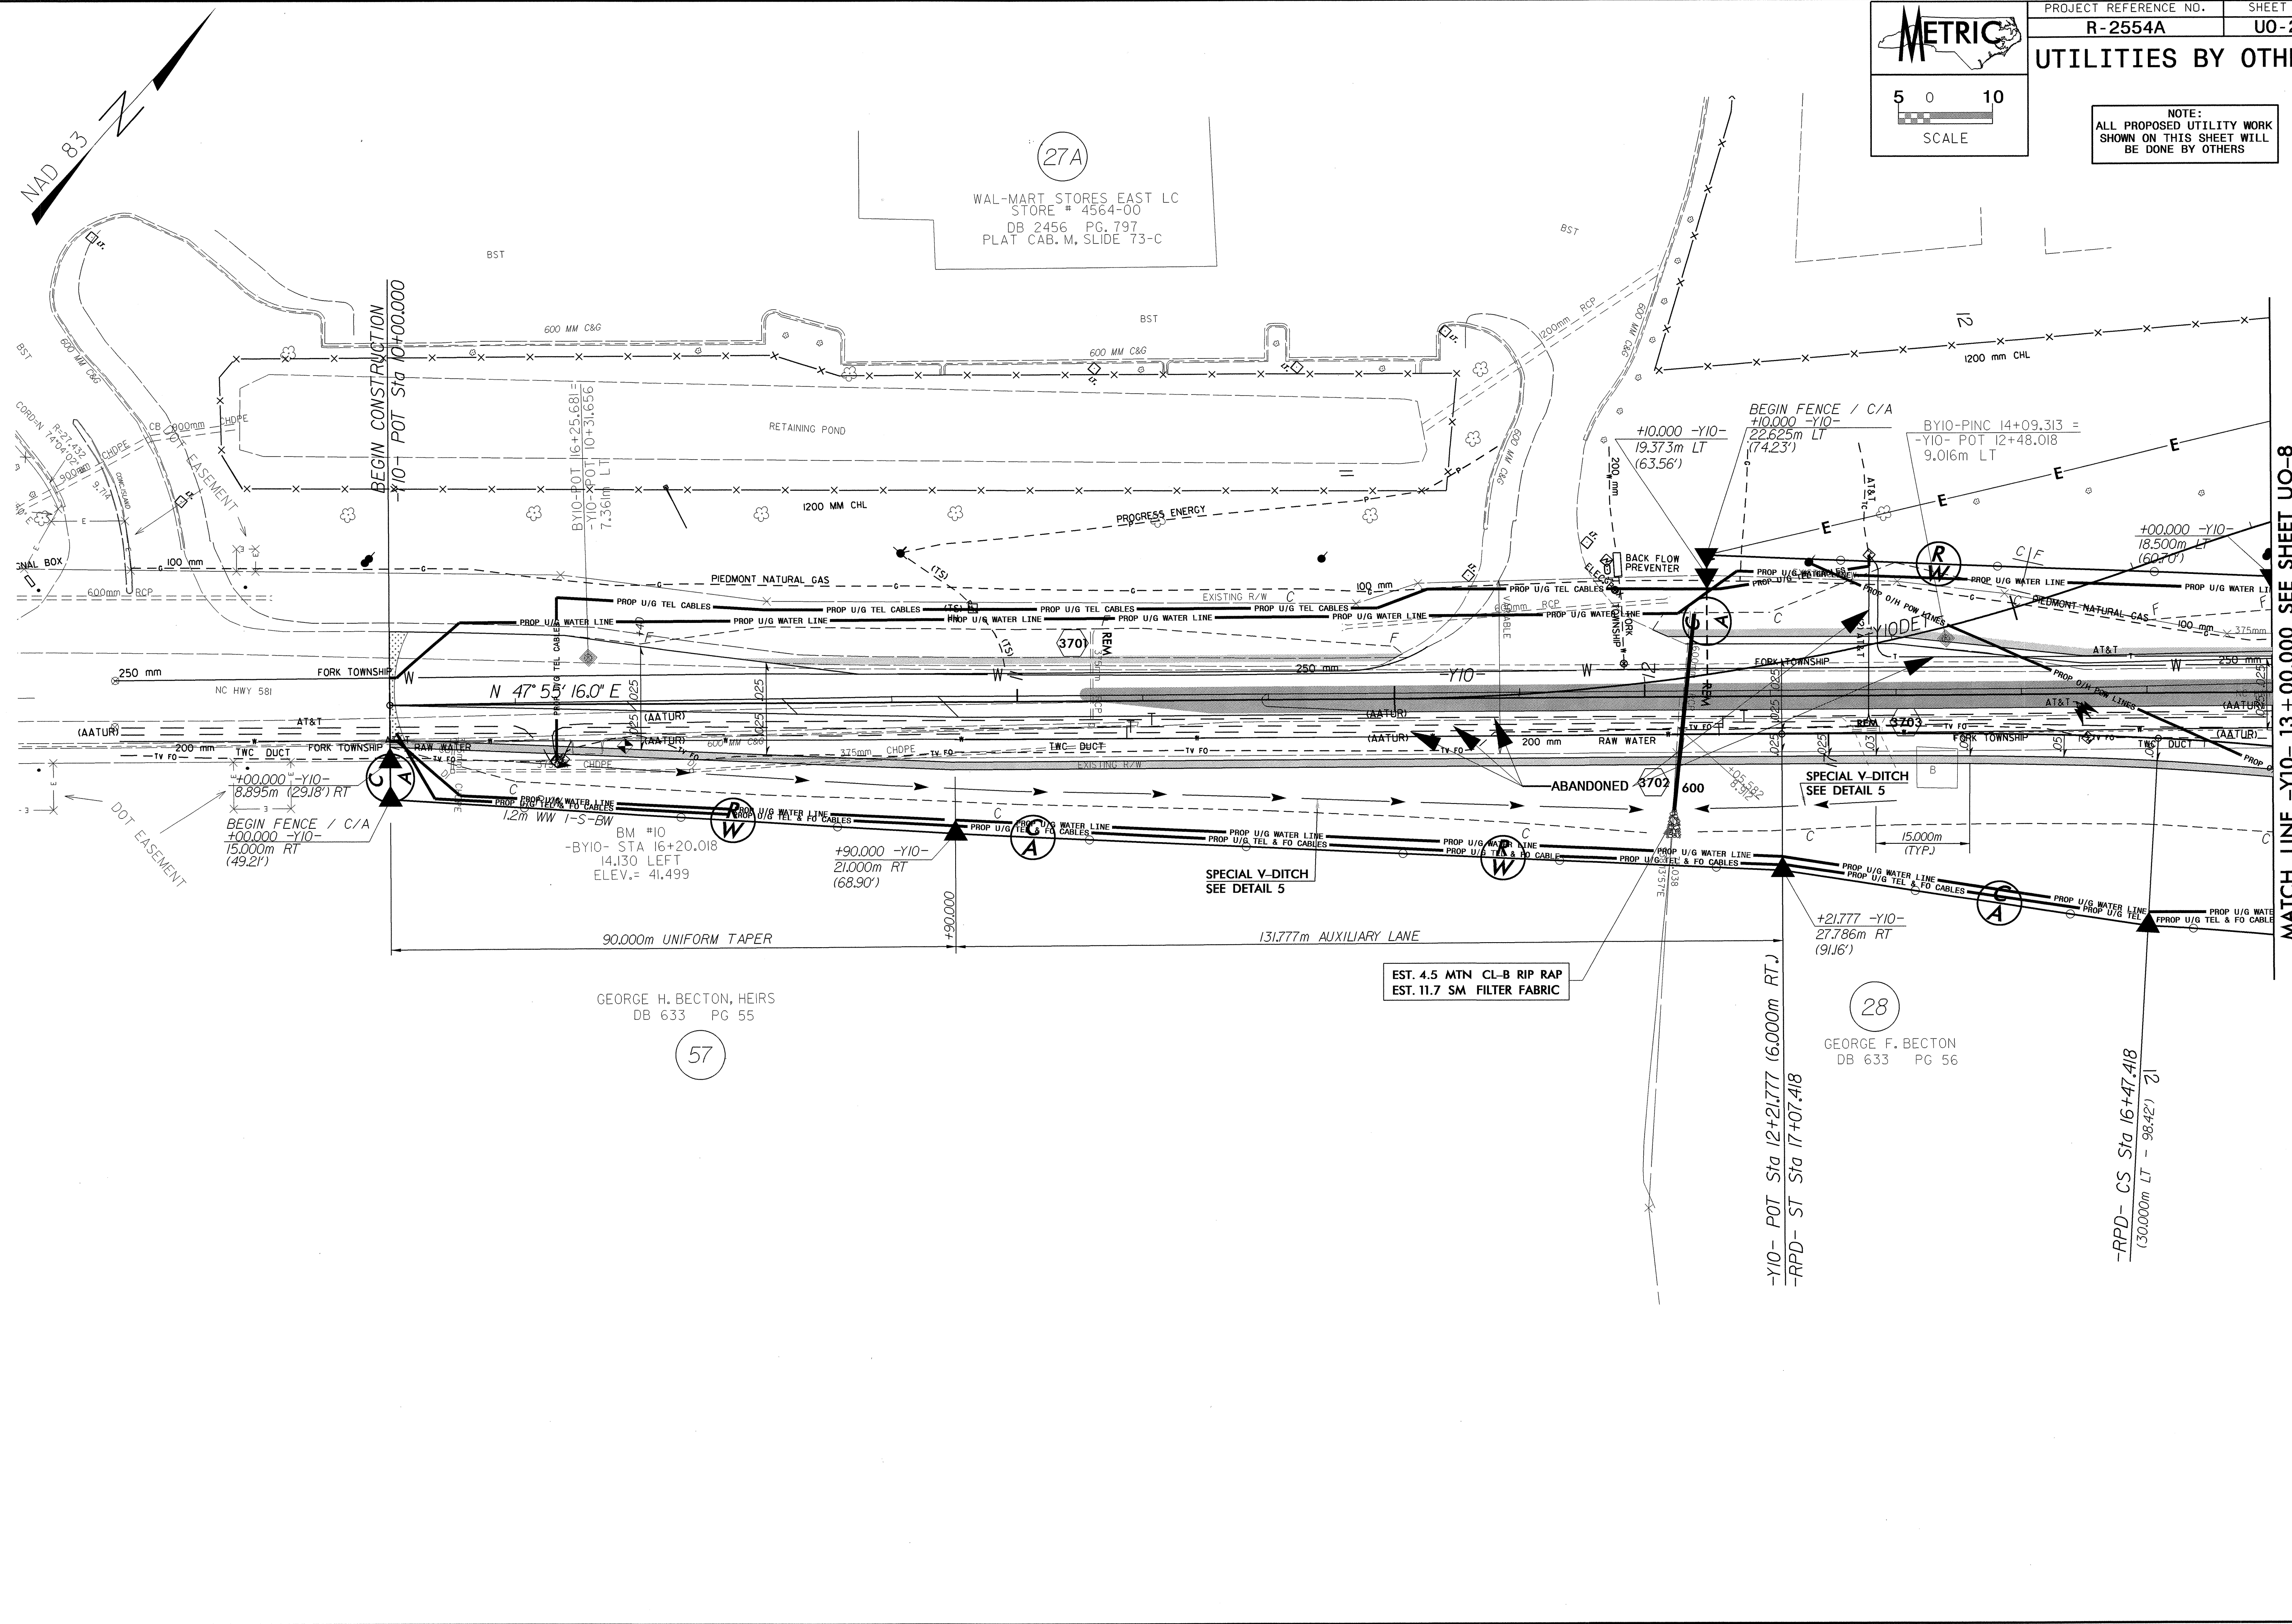


MATCH LINE -Y10- 13+00.000 SEE SHEET UO-8

30-JAN-2012 14:26 U:\Projects\2554A\Drawings\UO-24.dwg 37-UO24-psd.dgn

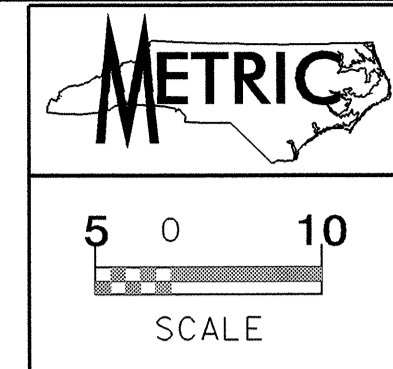

UTILITIES BY OTHERS

NOTE:
ALL PROPOSED UTILITY WORK
SHOWN ON THIS SHEET WILL
BE DONE BY OTHERS

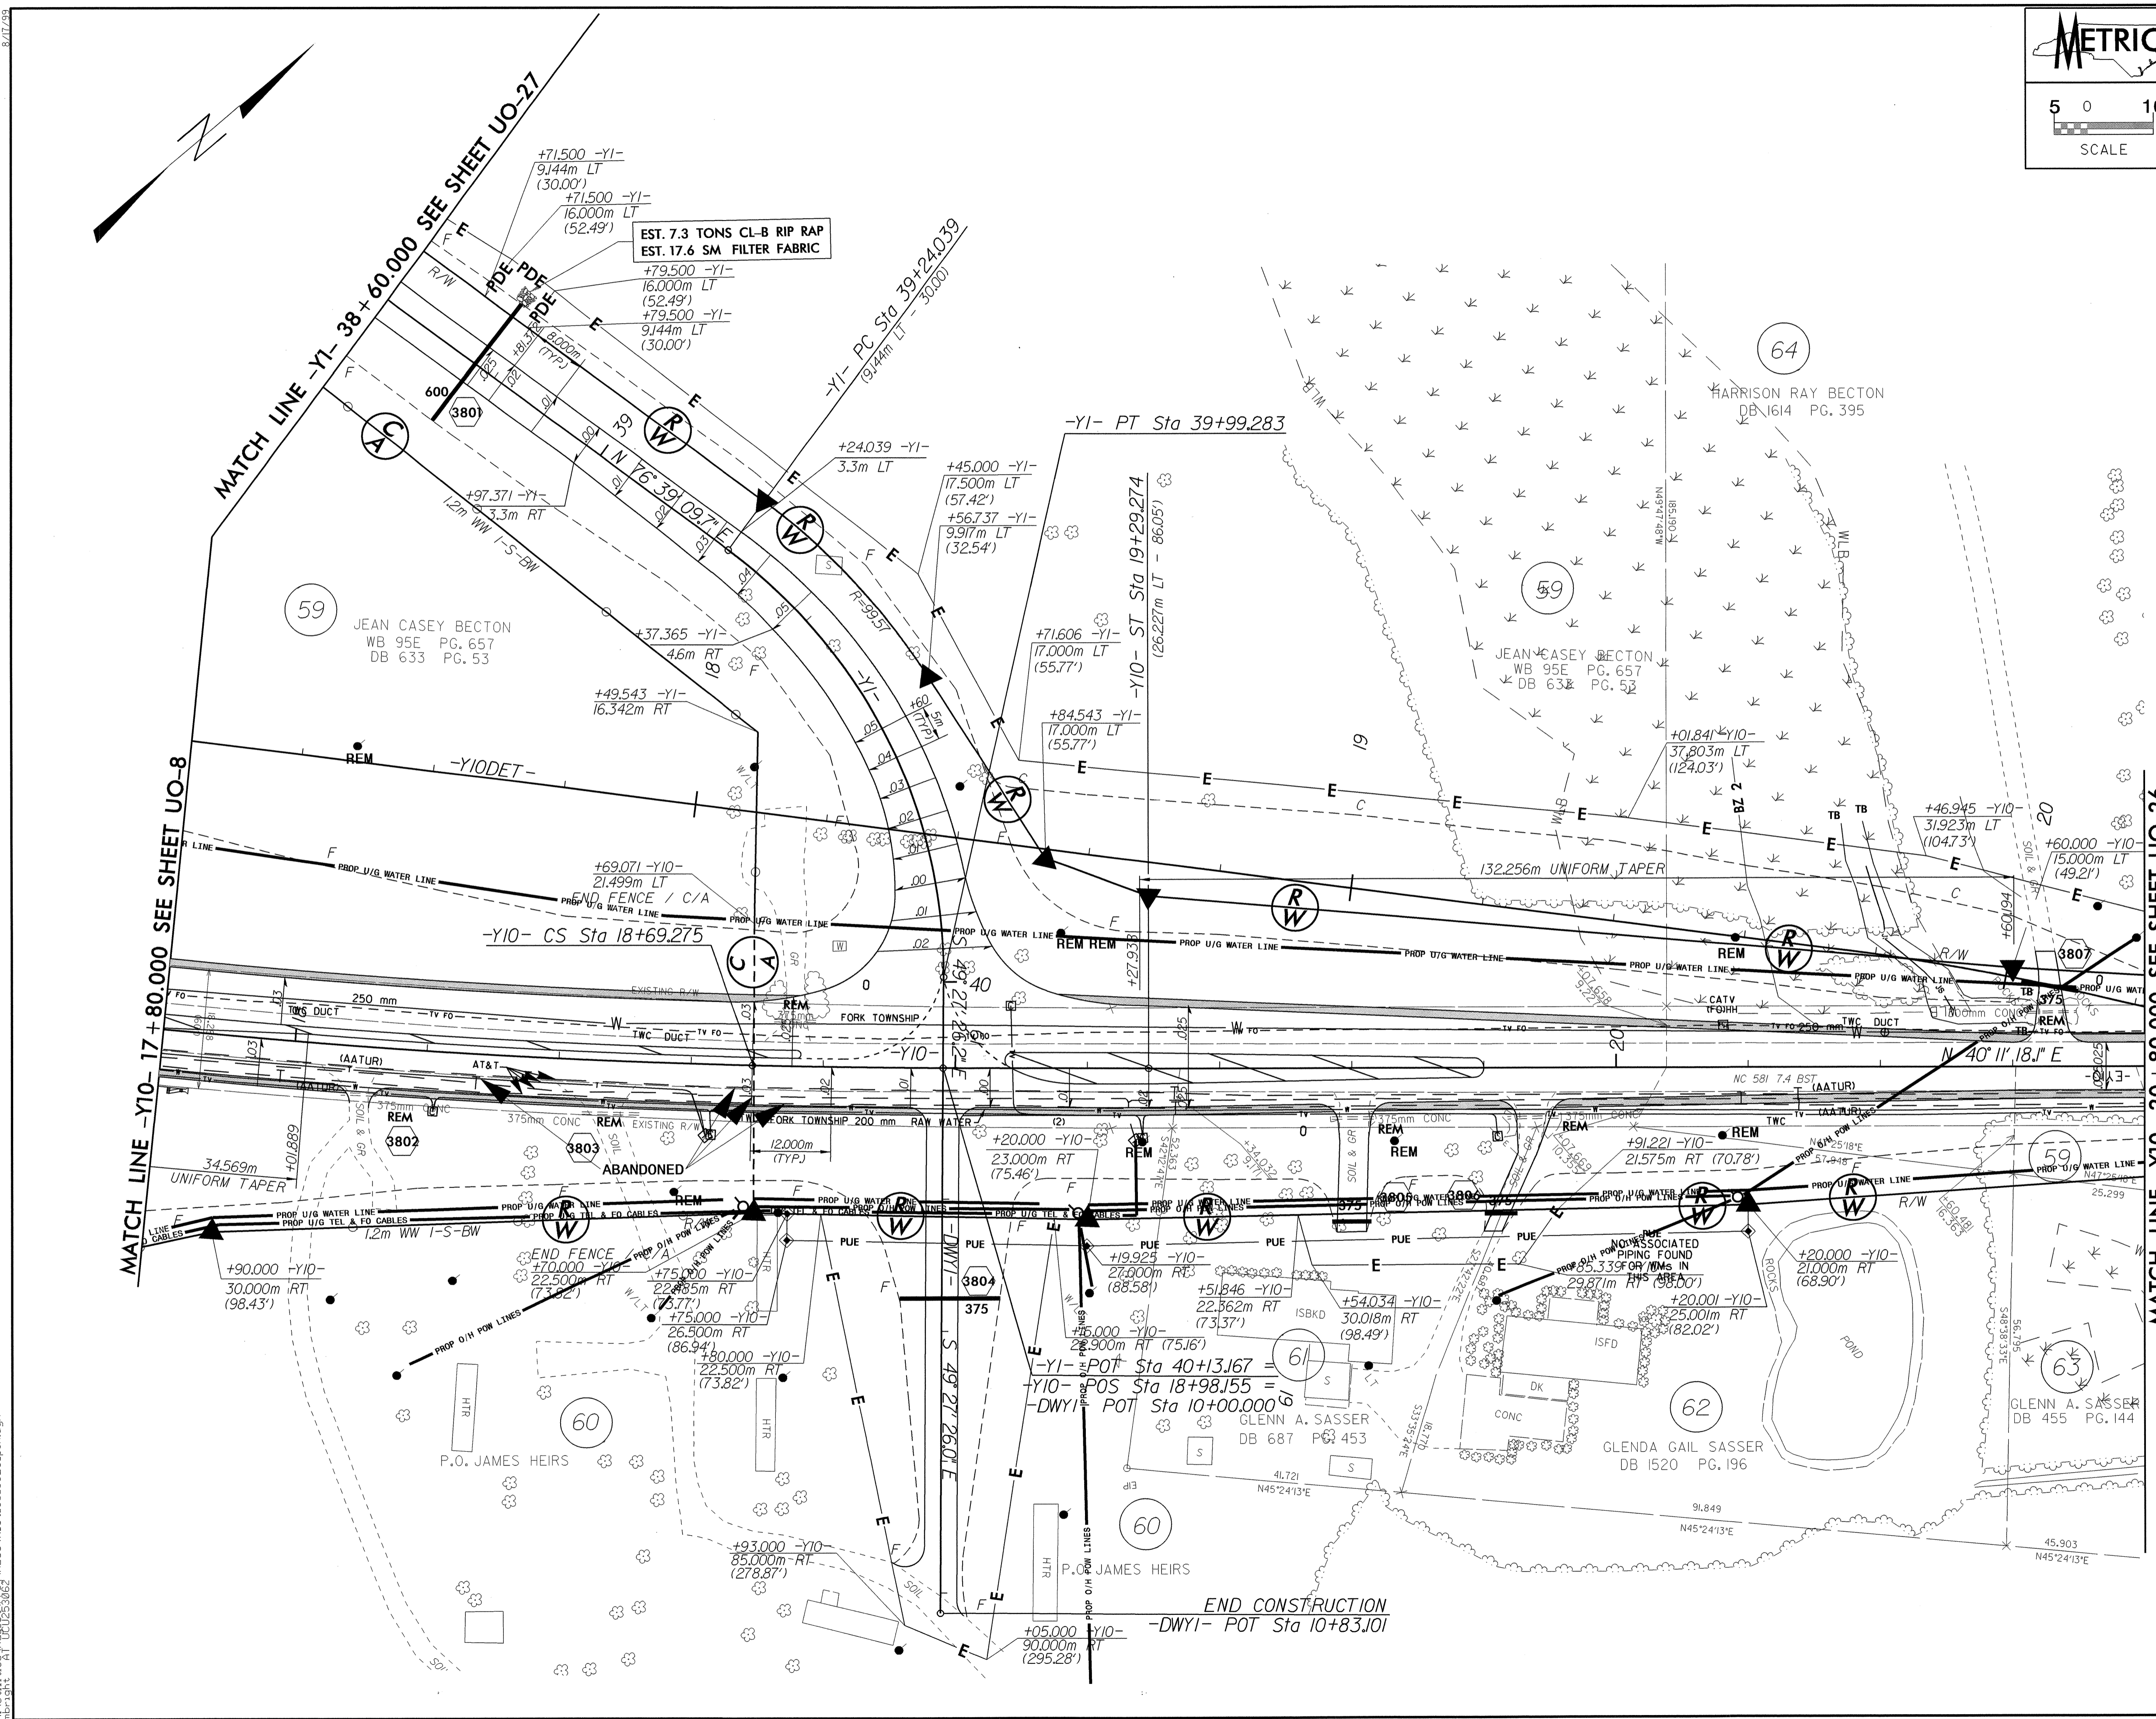

MATCH LINE -Y10- 17 + 80.000 SEE SHEET UO-8

MATCH LINE -Y1- 38 + 60.000 SEE SHEET UO-27

MATCH LINE -Y10- 20 + 80.000 SEE SHEET UO-26

30-JAN-2012 14:27 11.5.05.11 N:\2554A_Ut_38_UO25-ph.dgn

