




8/23/99

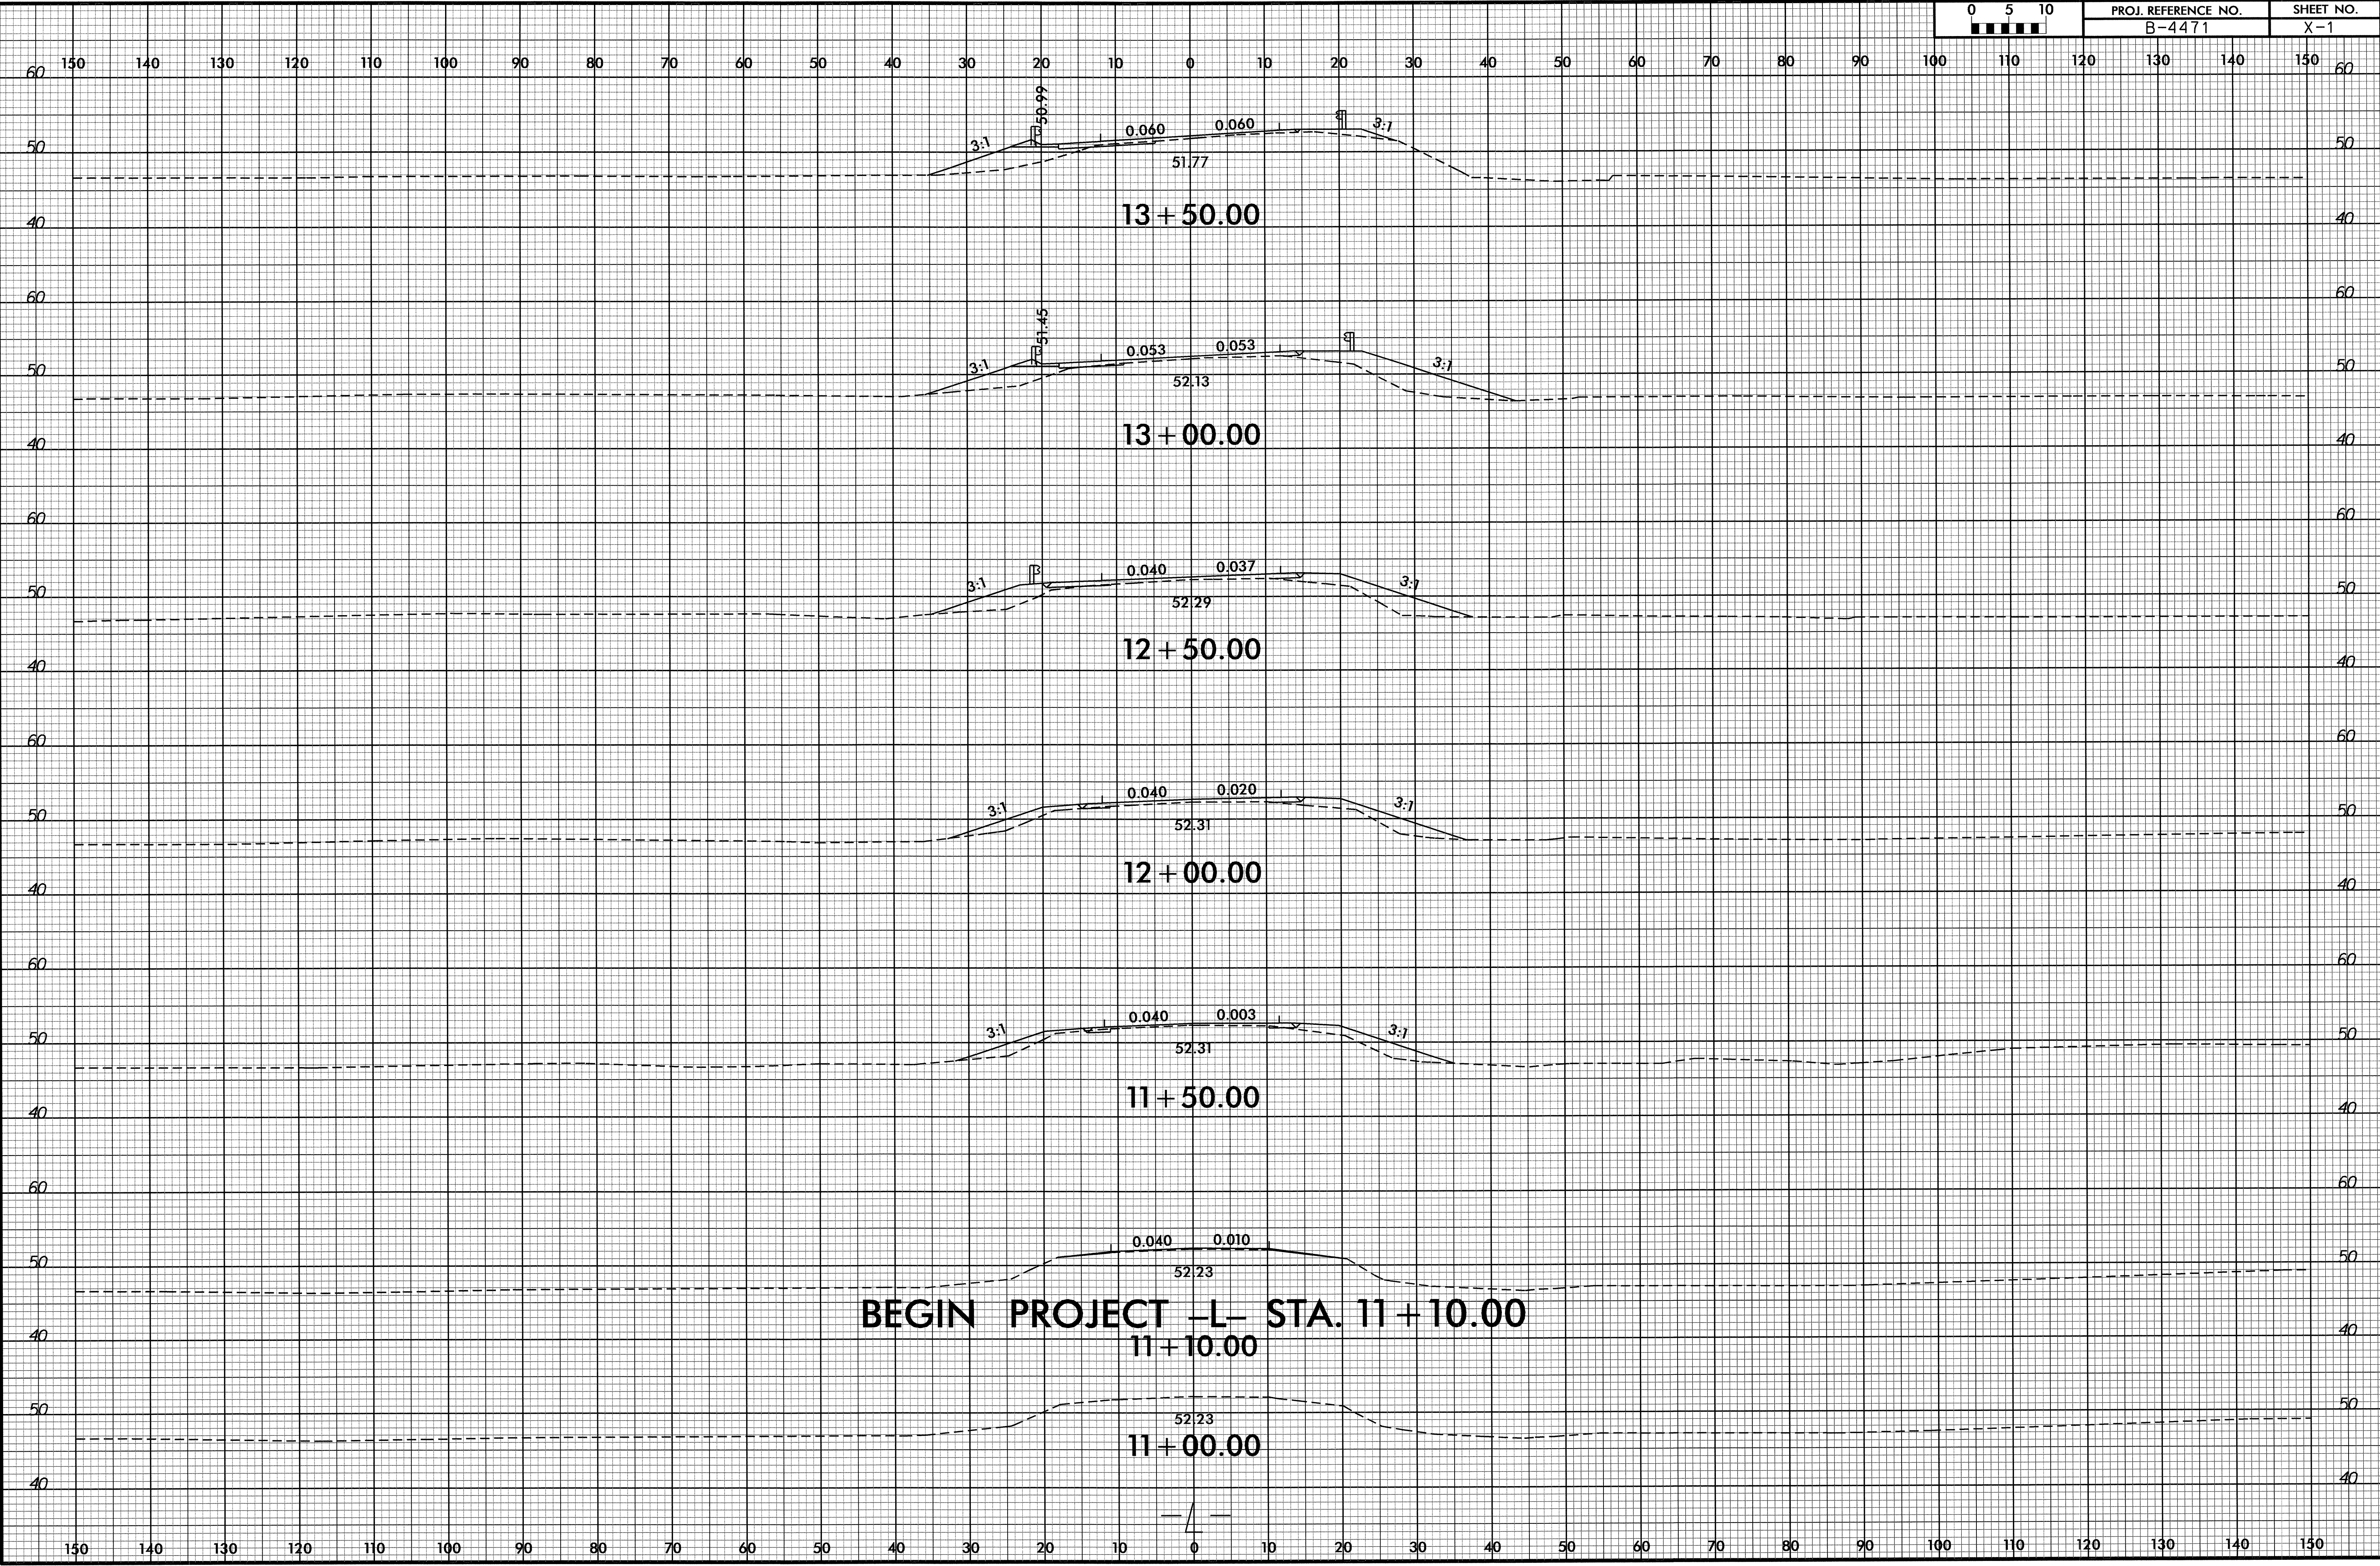

PROJ. REFERENCE NO.	SHEET NO.
B-4471	X-1



BEGIN PROJECT -L- STA. 11 + 10.00

09-APR-2002 13:47  
R:\PROJECTS\XSC\B4471\rdy-xpl.dgn  
\$\$\$\$USERNAME\$\$\$\$

8/23/99



PROJ. REFERENCE NO.	SHEET NO.
B-4471	X-2

150 140 130 120 110 100 90 80 70 60 50 40 30 20 10 0 10 20 30 40 50 60 70 80 90 100 110 120 130 140 150

**BEGIN BRIDGE -L- STA. 16 + 03.81**

16 + 03.81

16 + 00.00

15 + 50.00


15 + 00.00

14 + 50.00


14 + 00.00

09-APR-2012 13:46  
 R:\Roadway\XSC\B4471\_rdy\_xpl.dgn  
 \$\$\$SUBSERIAL\$\$\$

8/23/99

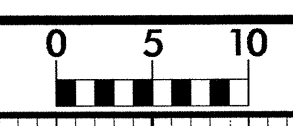


PROJ. REFERENCE NO.	SHEET NO.
B-4471	X-3

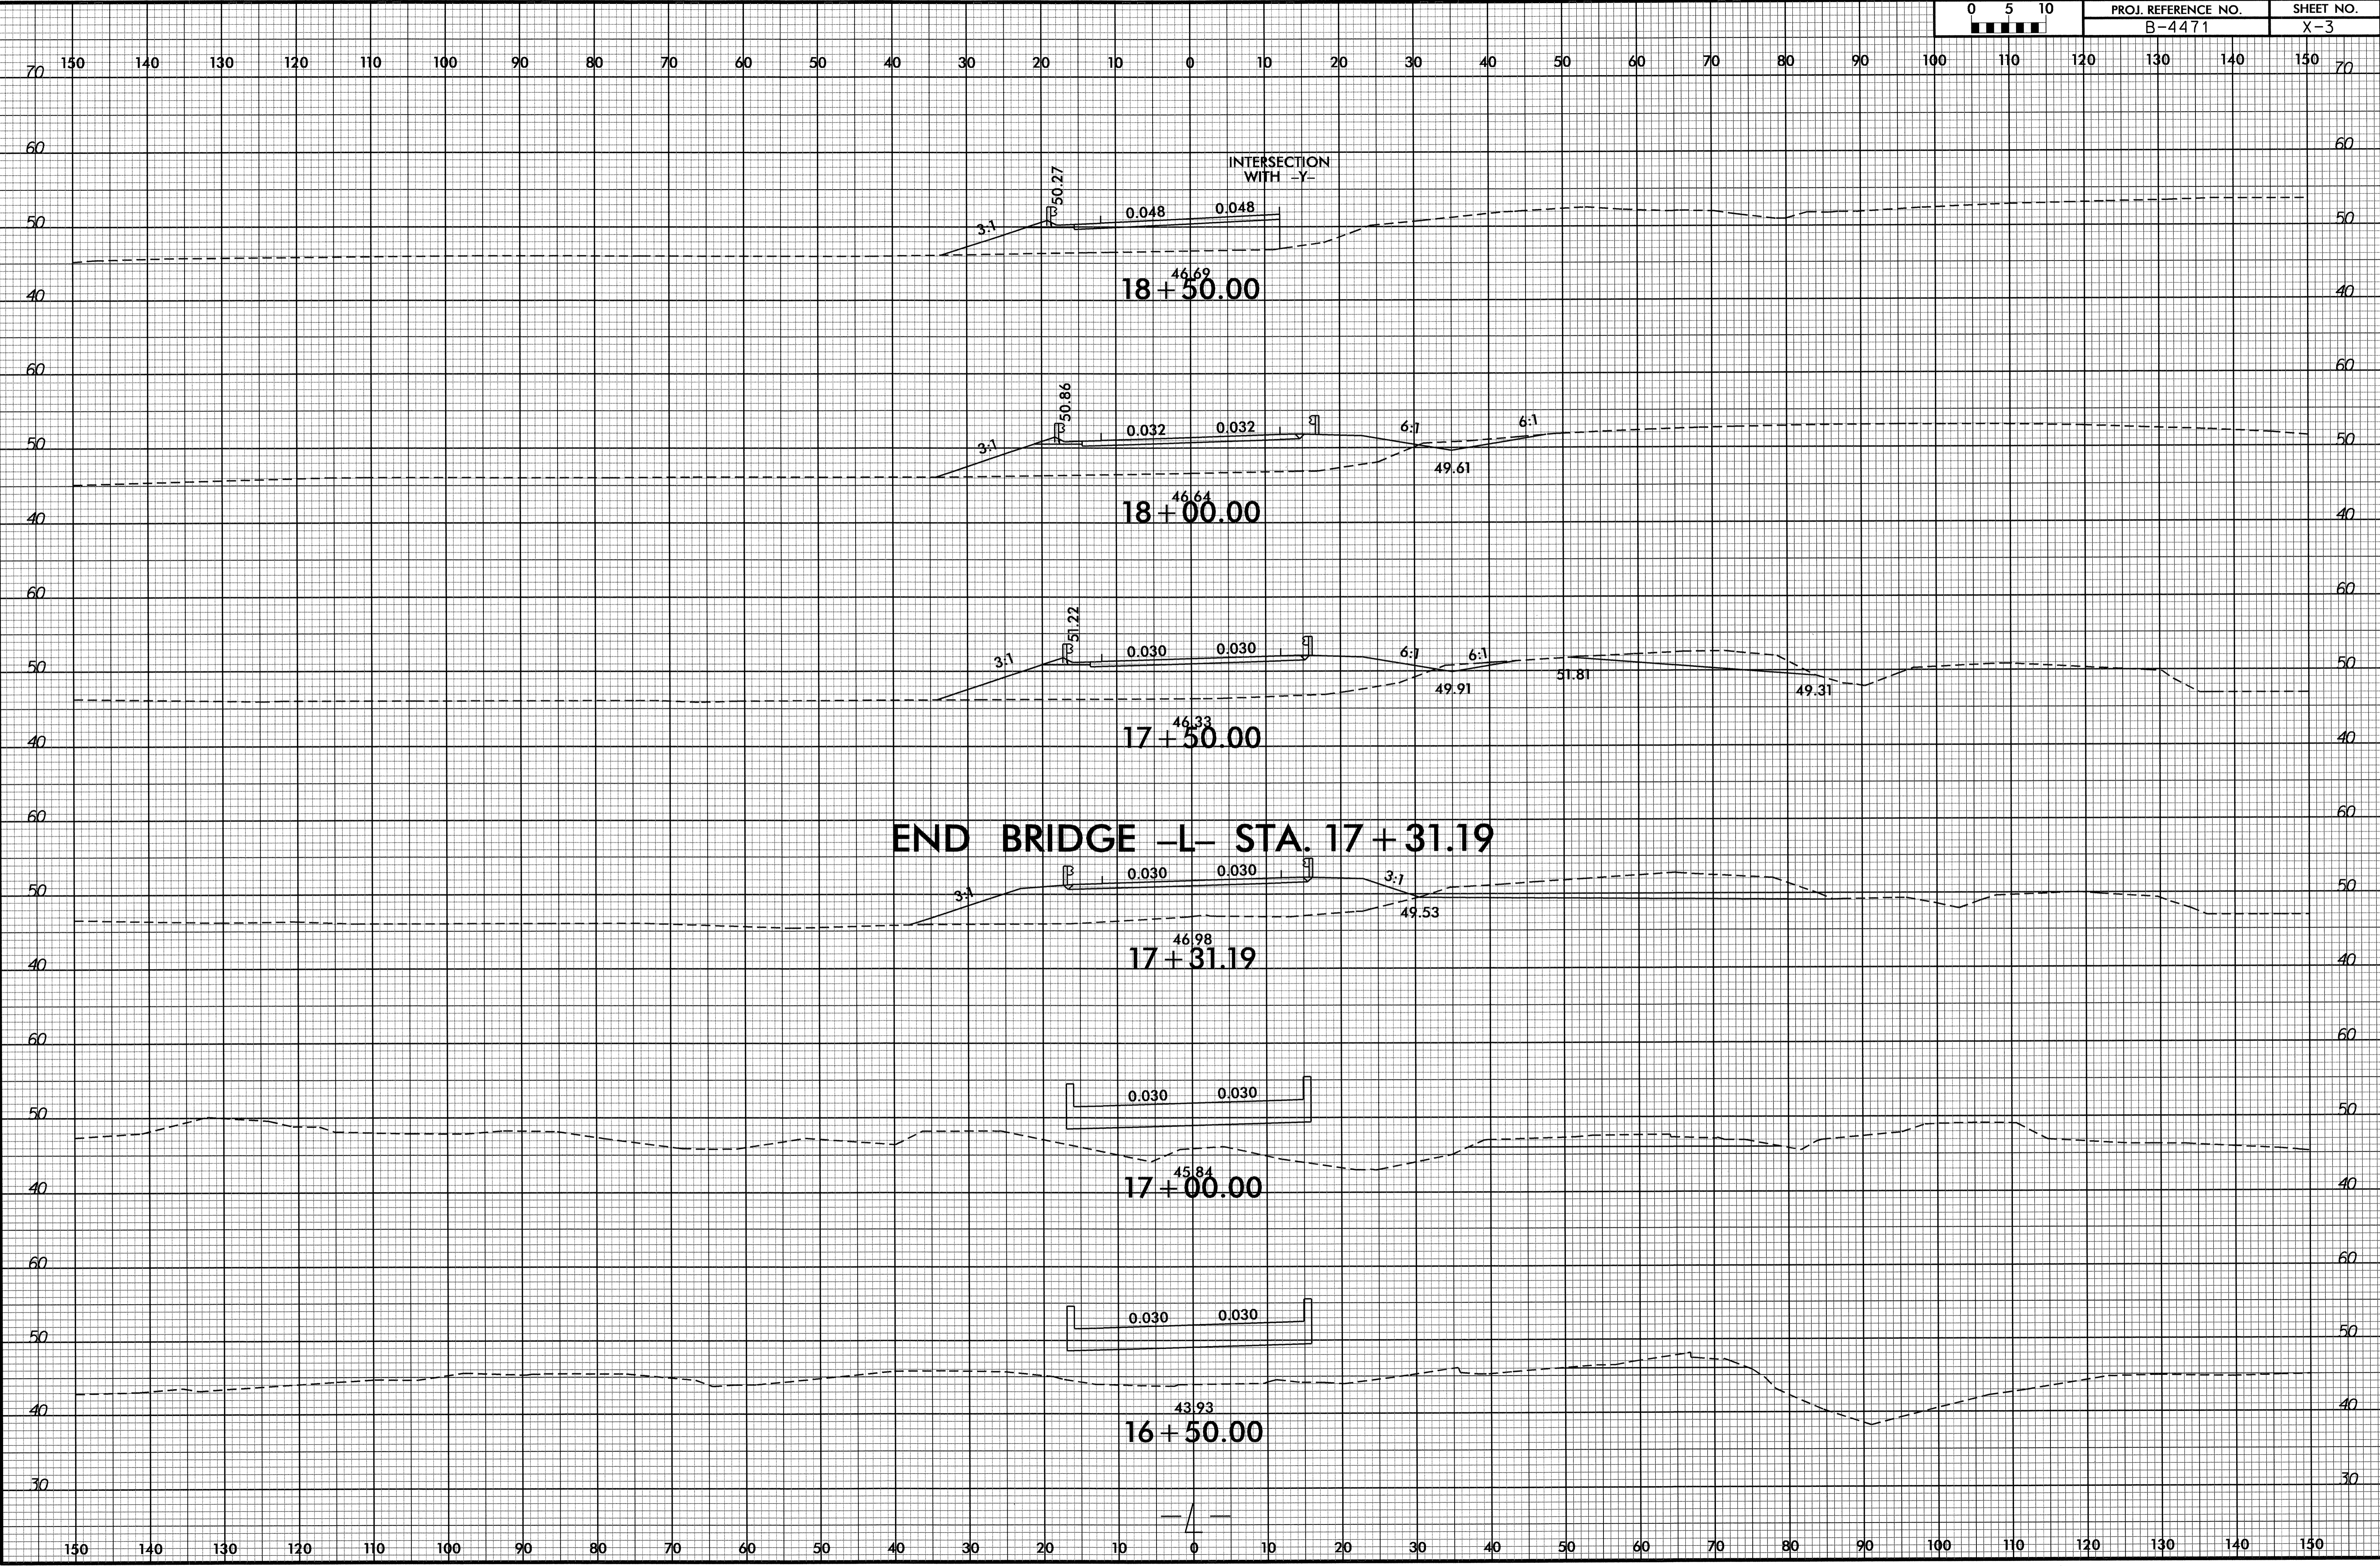


END BRIDGE -L- STA. 17+31.19

09-APR-2002 13:46  
R:\PROJECTS\XSC\B4471\rdy-xp1.dgn  
\$\$\$\$USERNAME\$\$\$\$


8/23/99

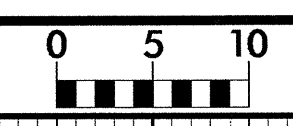


PROJ. REFERENCE NO.	SHEET NO.
B-4471	X-4

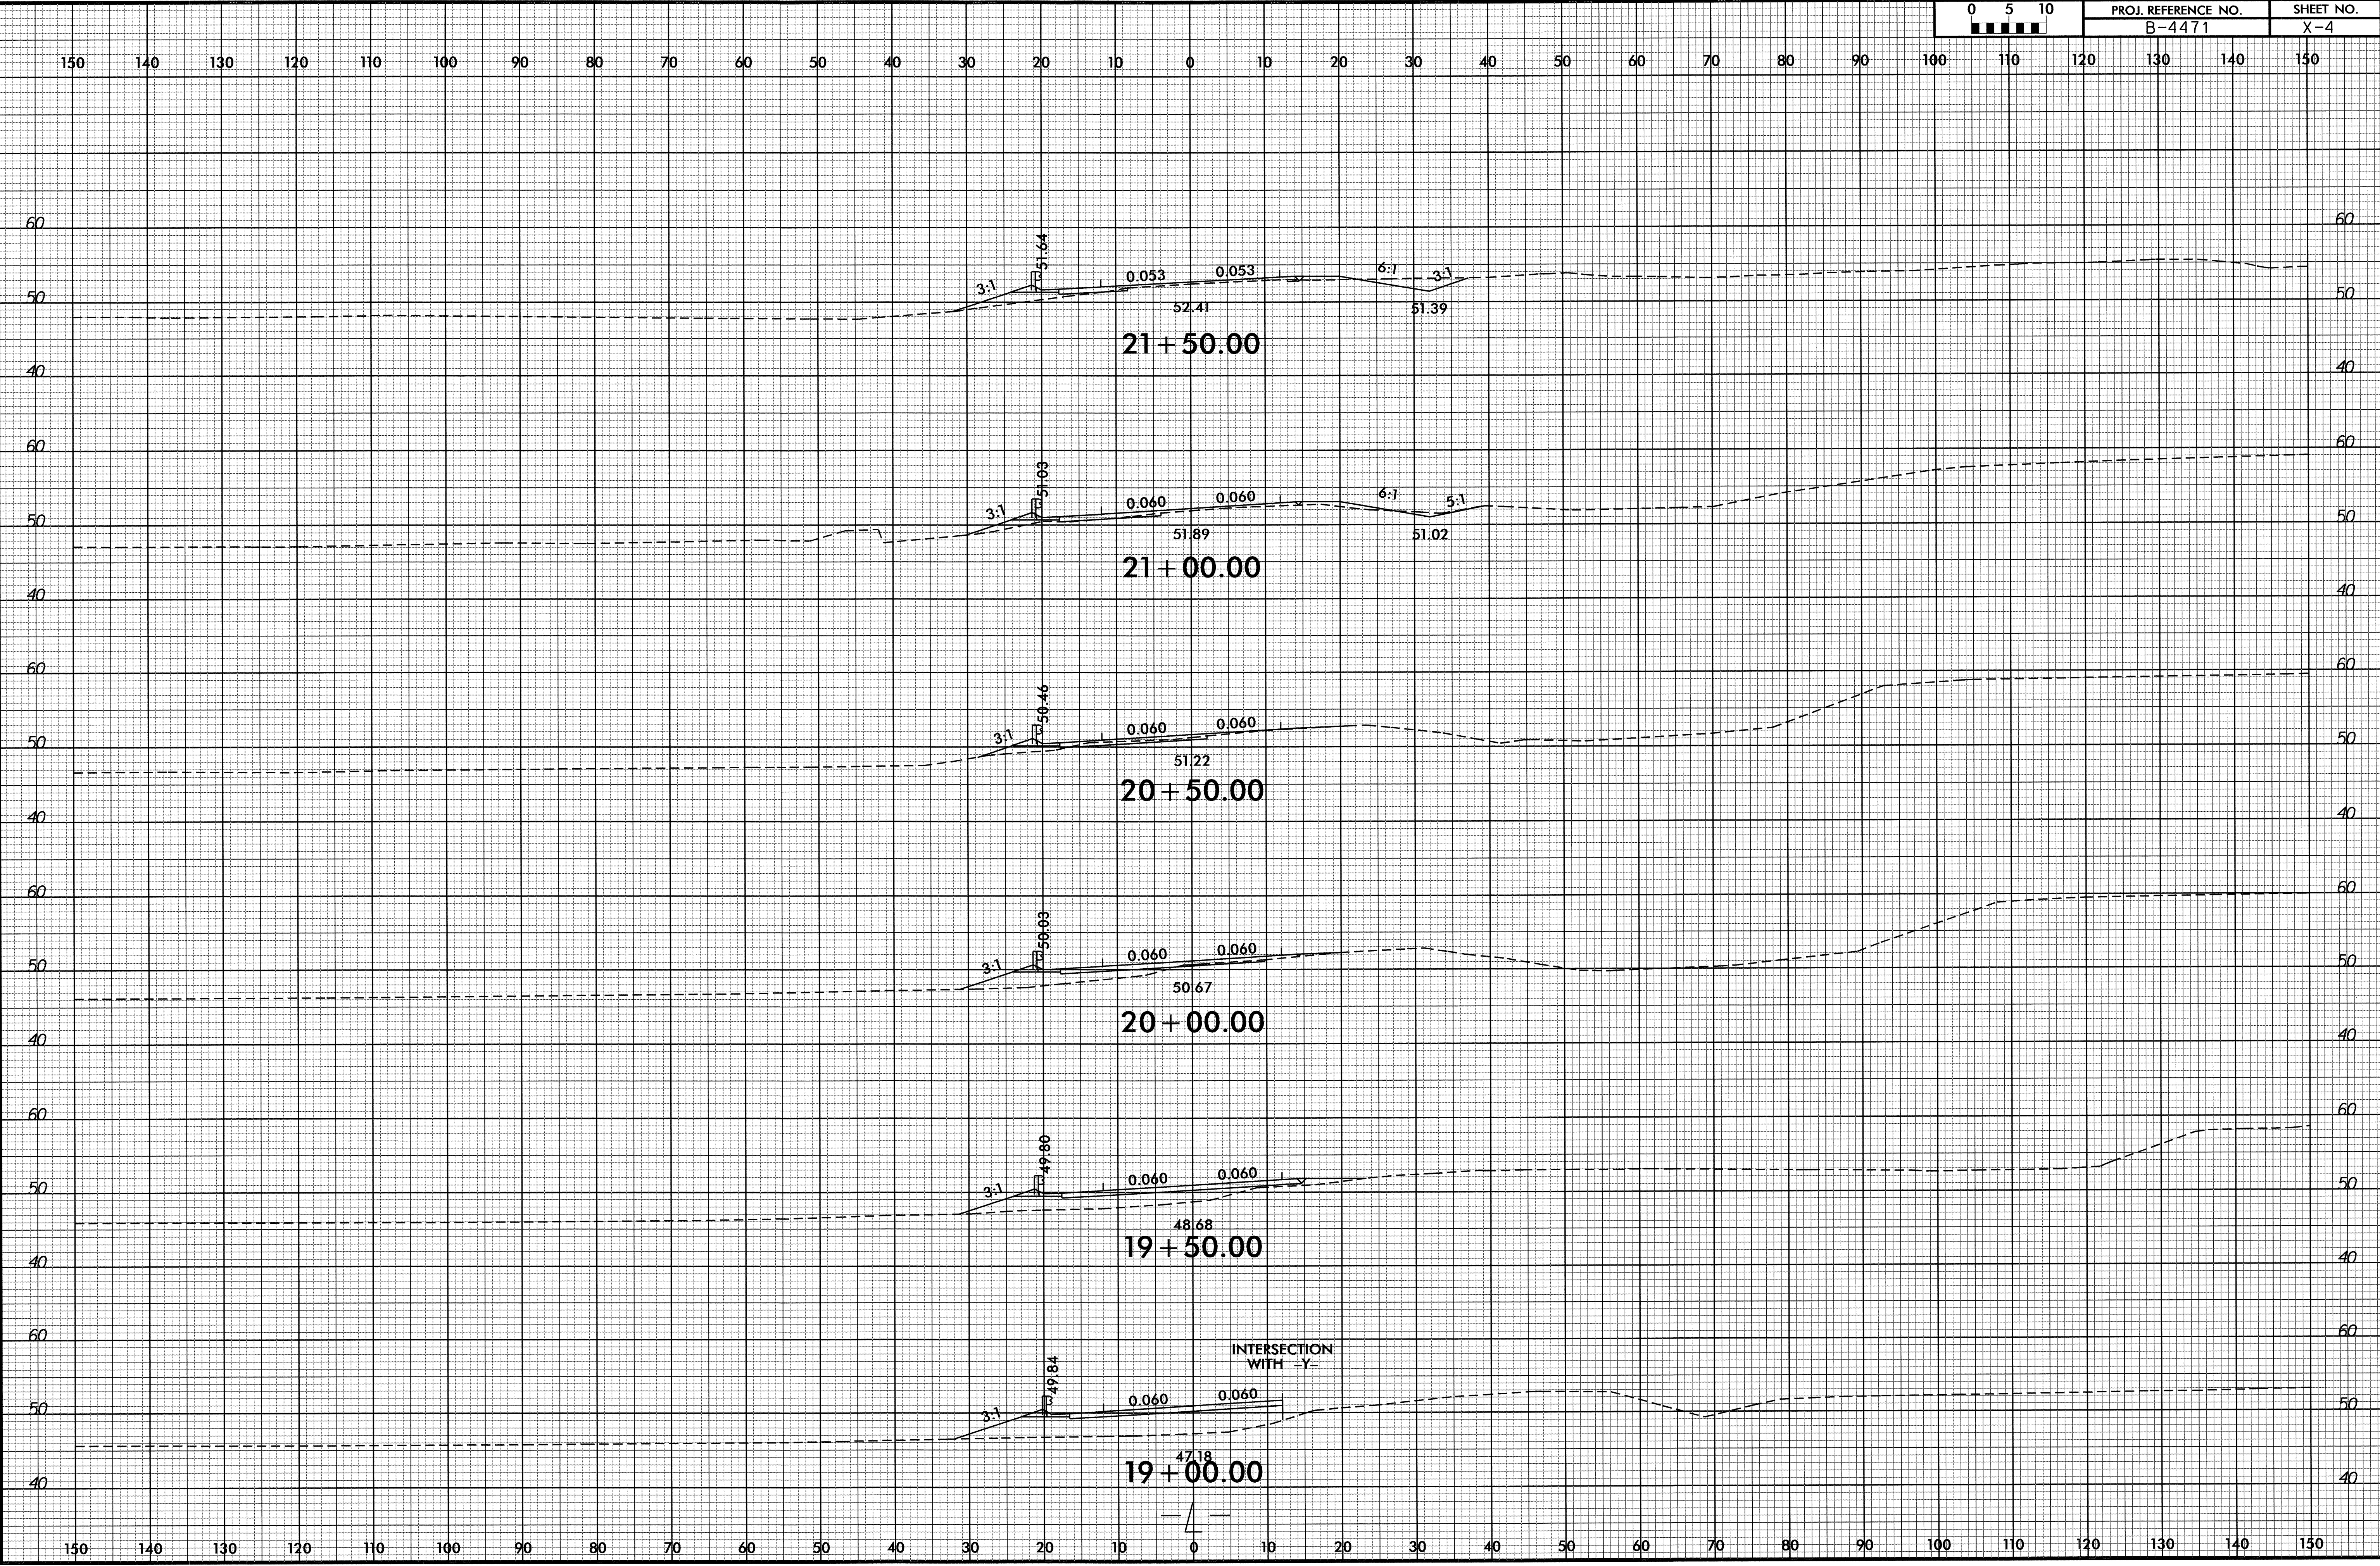

09-APR-2012 13:46  
 R:\PROJECTS\XSC\B4471.rdj\_xpl.dgn  
 \$USER\$

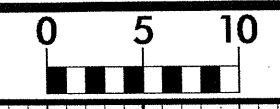

150 140 130 120 110 100 90 80 70 60 50 40 30 20 10 0 10 20 30 40 50 60 70 80 90 100 110 120 130 140 150

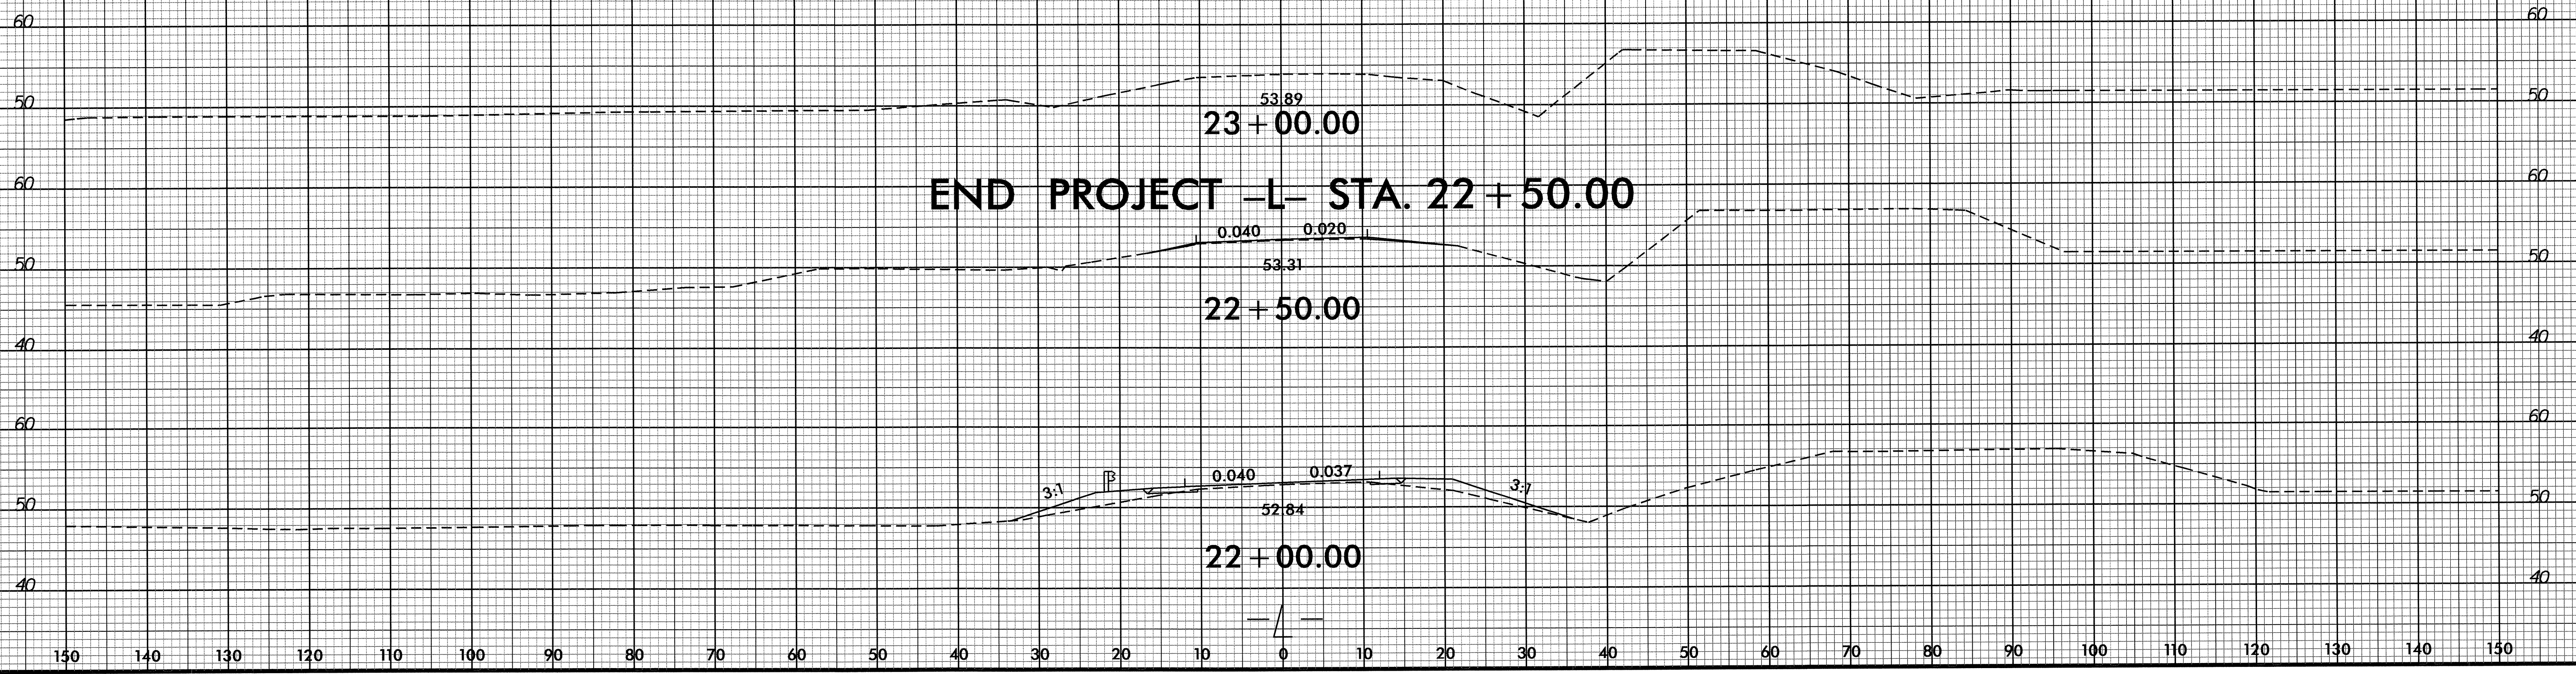


END PROJECT -L- STA. 22+50.00

23+00.00


22+50.00

22+00.00

8/23/99

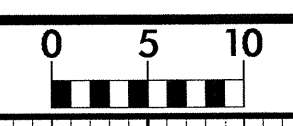

PROJ. REFERENCE NO.	SHEET NO.
B-4471	X-6

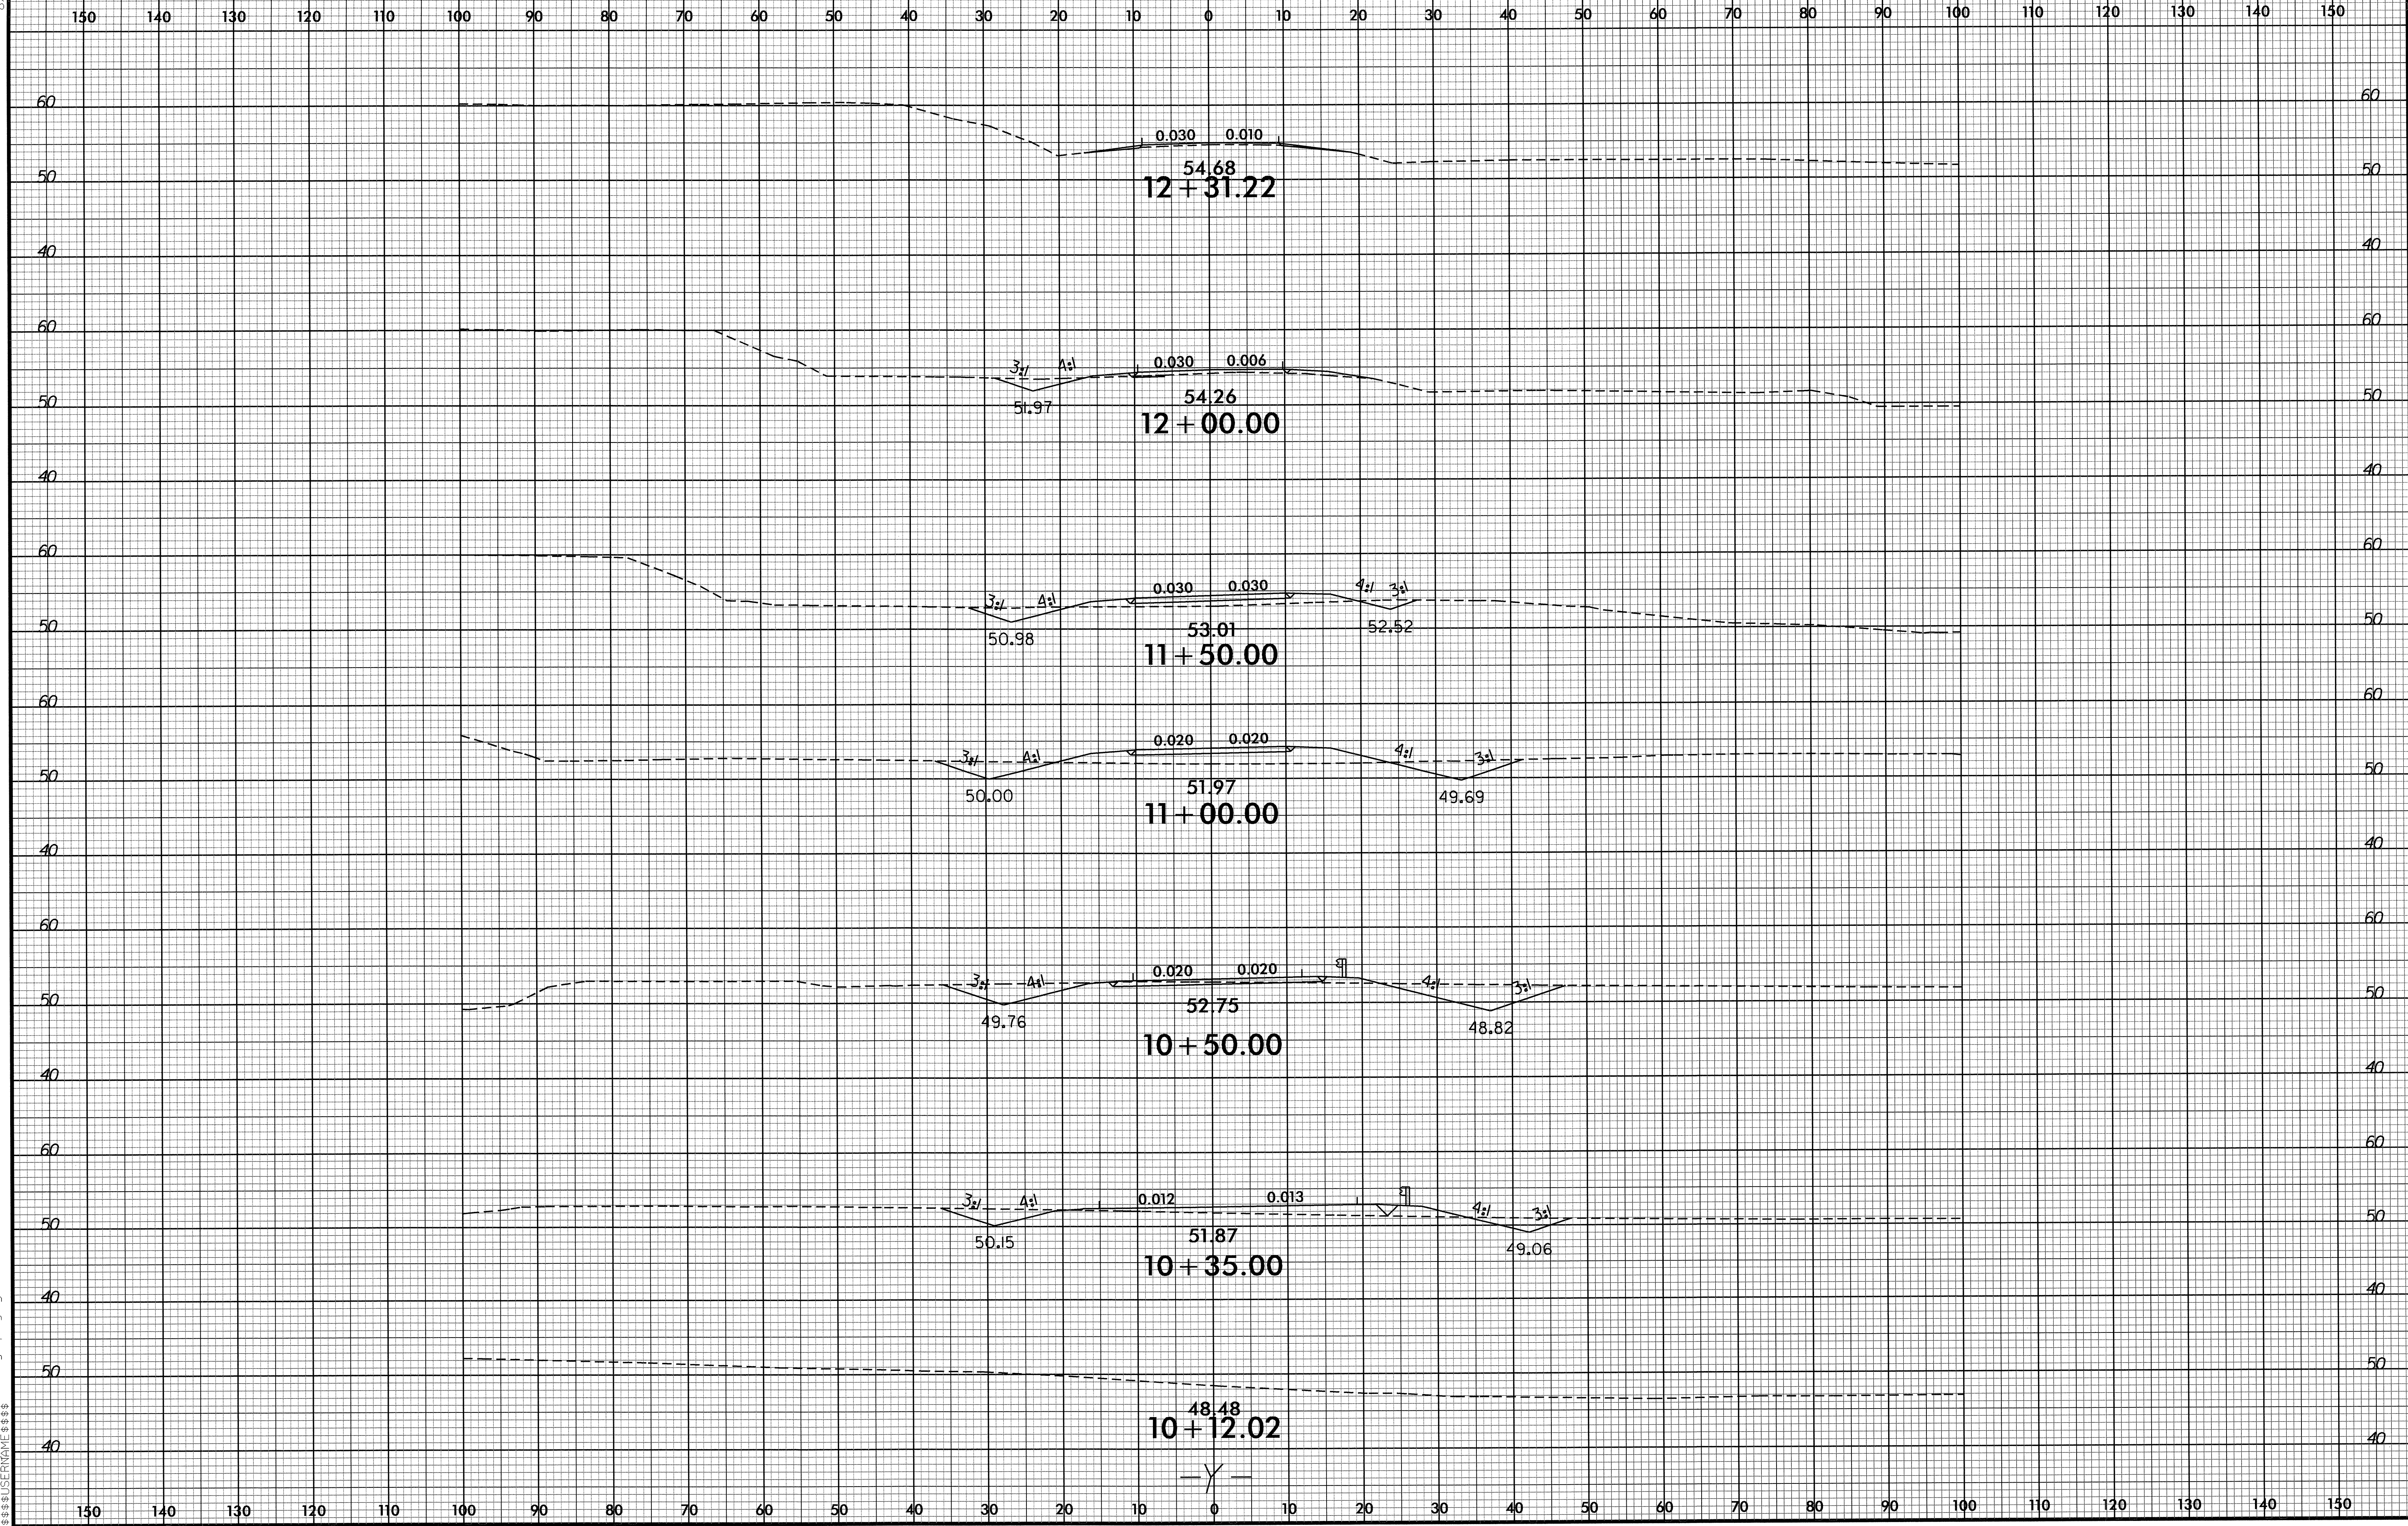

09-APR-2012 13:46  
 R:\000000\XSC\14471\rdg\_xp1.dgn  
 \$\$\$USERID\$\$\$