

22-MAR-2012 10:37  
 P:\TIP\Projects-B\B4118\Tiff\CA00\Signing Layout Plans\B-4118\_Sgn\_1.dgn  
 jnavarrete AT T246703


**T.I.P.: B-4118**

**CONTRACT: C202841**

**STATE OF NORTH CAROLINA  
 DEPARTMENT OF TRANSPORTATION**

**SIGNING PLAN  
 GASTON COUNTY**

**LOCATION: BRIDGE NO. 200 ON SR 1905 (BLACKSNAKE RD.)  
 OVER STANLEY CREEK**

TIP NO. B-4118	SHEET NO. SIGN-1
APPROVED: <i>[Signature]</i>	
DATE: 3/24/12	
SEAL	
	

**ROADWAY STANDARD DRAWING**

THE FOLLOWING ROADWAY STANDARDS AS APPEAR IN "ROADWAY STANDARD DRAWINGS" - PROJECT SERVICES UNIT - N.C. DEPARTMENT OF TRANSPORTATION - RALEIGH, N.C., DATED JANUARY 2012 ARE APPLICABLE TO THIS PROJECT AND BY REFERENCE HEREBY ARE CONSIDERED A PART OF THESE PLANS:

STD. NO.	TITLE
904.10	ORIENTATION OF GROUND MOUNTED SIGNS
904.50	MOUNTING OF TYPE 'D', 'E' AND 'F' SIGNS ON 'U' CHANNEL POSTS

**GENERAL NOTES**

- SIGNS FURNISHED BY STATE
- ALL TYPE 'D' SIGNS SHALL BE MOUNTED ON TWO U-CHANNEL POSTS UNLESS OTHERWISE INDICATED ON THE PLANS.
- IF REMOVAL OR RELOCATION OF SIGNS ON PRIVATE STREET (NON-STATE MAINTAINED) IS REQUIRED DUE TO CONSTRUCTION, THE CONTRACTOR SHALL INFORM THE ENGINEER. THE WORK WILL BE COMPLETED BY OTHERS.
- WHEN NOT STATIONED OR DIMENSIONED ON PLANS, ALL 'E' AND 'F' SIGNS SHALL BE FIELD LOCATED BY THE ENGINEER
- ALL EXISTING SIGNS ON "U" CHANNEL POST WITHIN THE PROJECT LIMITS SHALL BE REMOVED AND DISPOSED OF UNLESS OTHERWISE NOTED ON PLANS.
- WHEN EXISTING SIGNS ARE REMOVED AND INSTALLED ON NEW SUPPORTS, THE RE-ERECTION SHALL IMMEDIATELY FOLLOW THE REMOVAL.
- THE BACKGROUND FOR TYPE E & F SIGNS SHALL BE TYPE C REFLECTIVE SHEETING.

**SUMMARY OF QUANTITIES**


ITEM NO.		ITEM DESCRIPTION	QUANTITY UNIT	
DESC. NO.	SECT. NO.			
4072000000	903	SUPPORTS, 3 LB STEEL U-CHANNEL	379	L.F.
4102000000	904	SIGN ERECTION, TYPE E	2	EA.
4155000000	907	DISPOSAL OF SIGN SYSTEM, U-CHANNEL	8	EA.

**PROJECT NOTES**

- DISPOSAL OF SIGN SYSTEM, U-CHANNEL


**PLAN PREPARED BY: N.C.D.O.T. SIGNING AND DELINEATION UNIT**


**K. JORDAN** SIGNING & DELINEATION REGIONAL ENGINEER  
**J. NAVARRETE** SIGNING & DELINEATION DESIGN ENGINEER

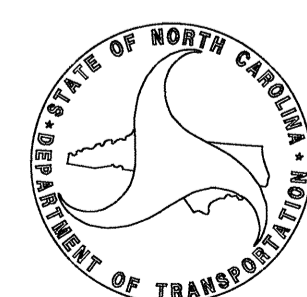


**INDEX**

SHEET NO.	DESCRIPTION
SIGN-1	TITLE SHEET
SIGN-2	SIGN DETAIL SHEETS

TIP NO. B-4118	SHEET NO. SIGN-2
APPROVED: <i>[Signature]</i>	
DATE: 3/26/12	
SEAL	
	

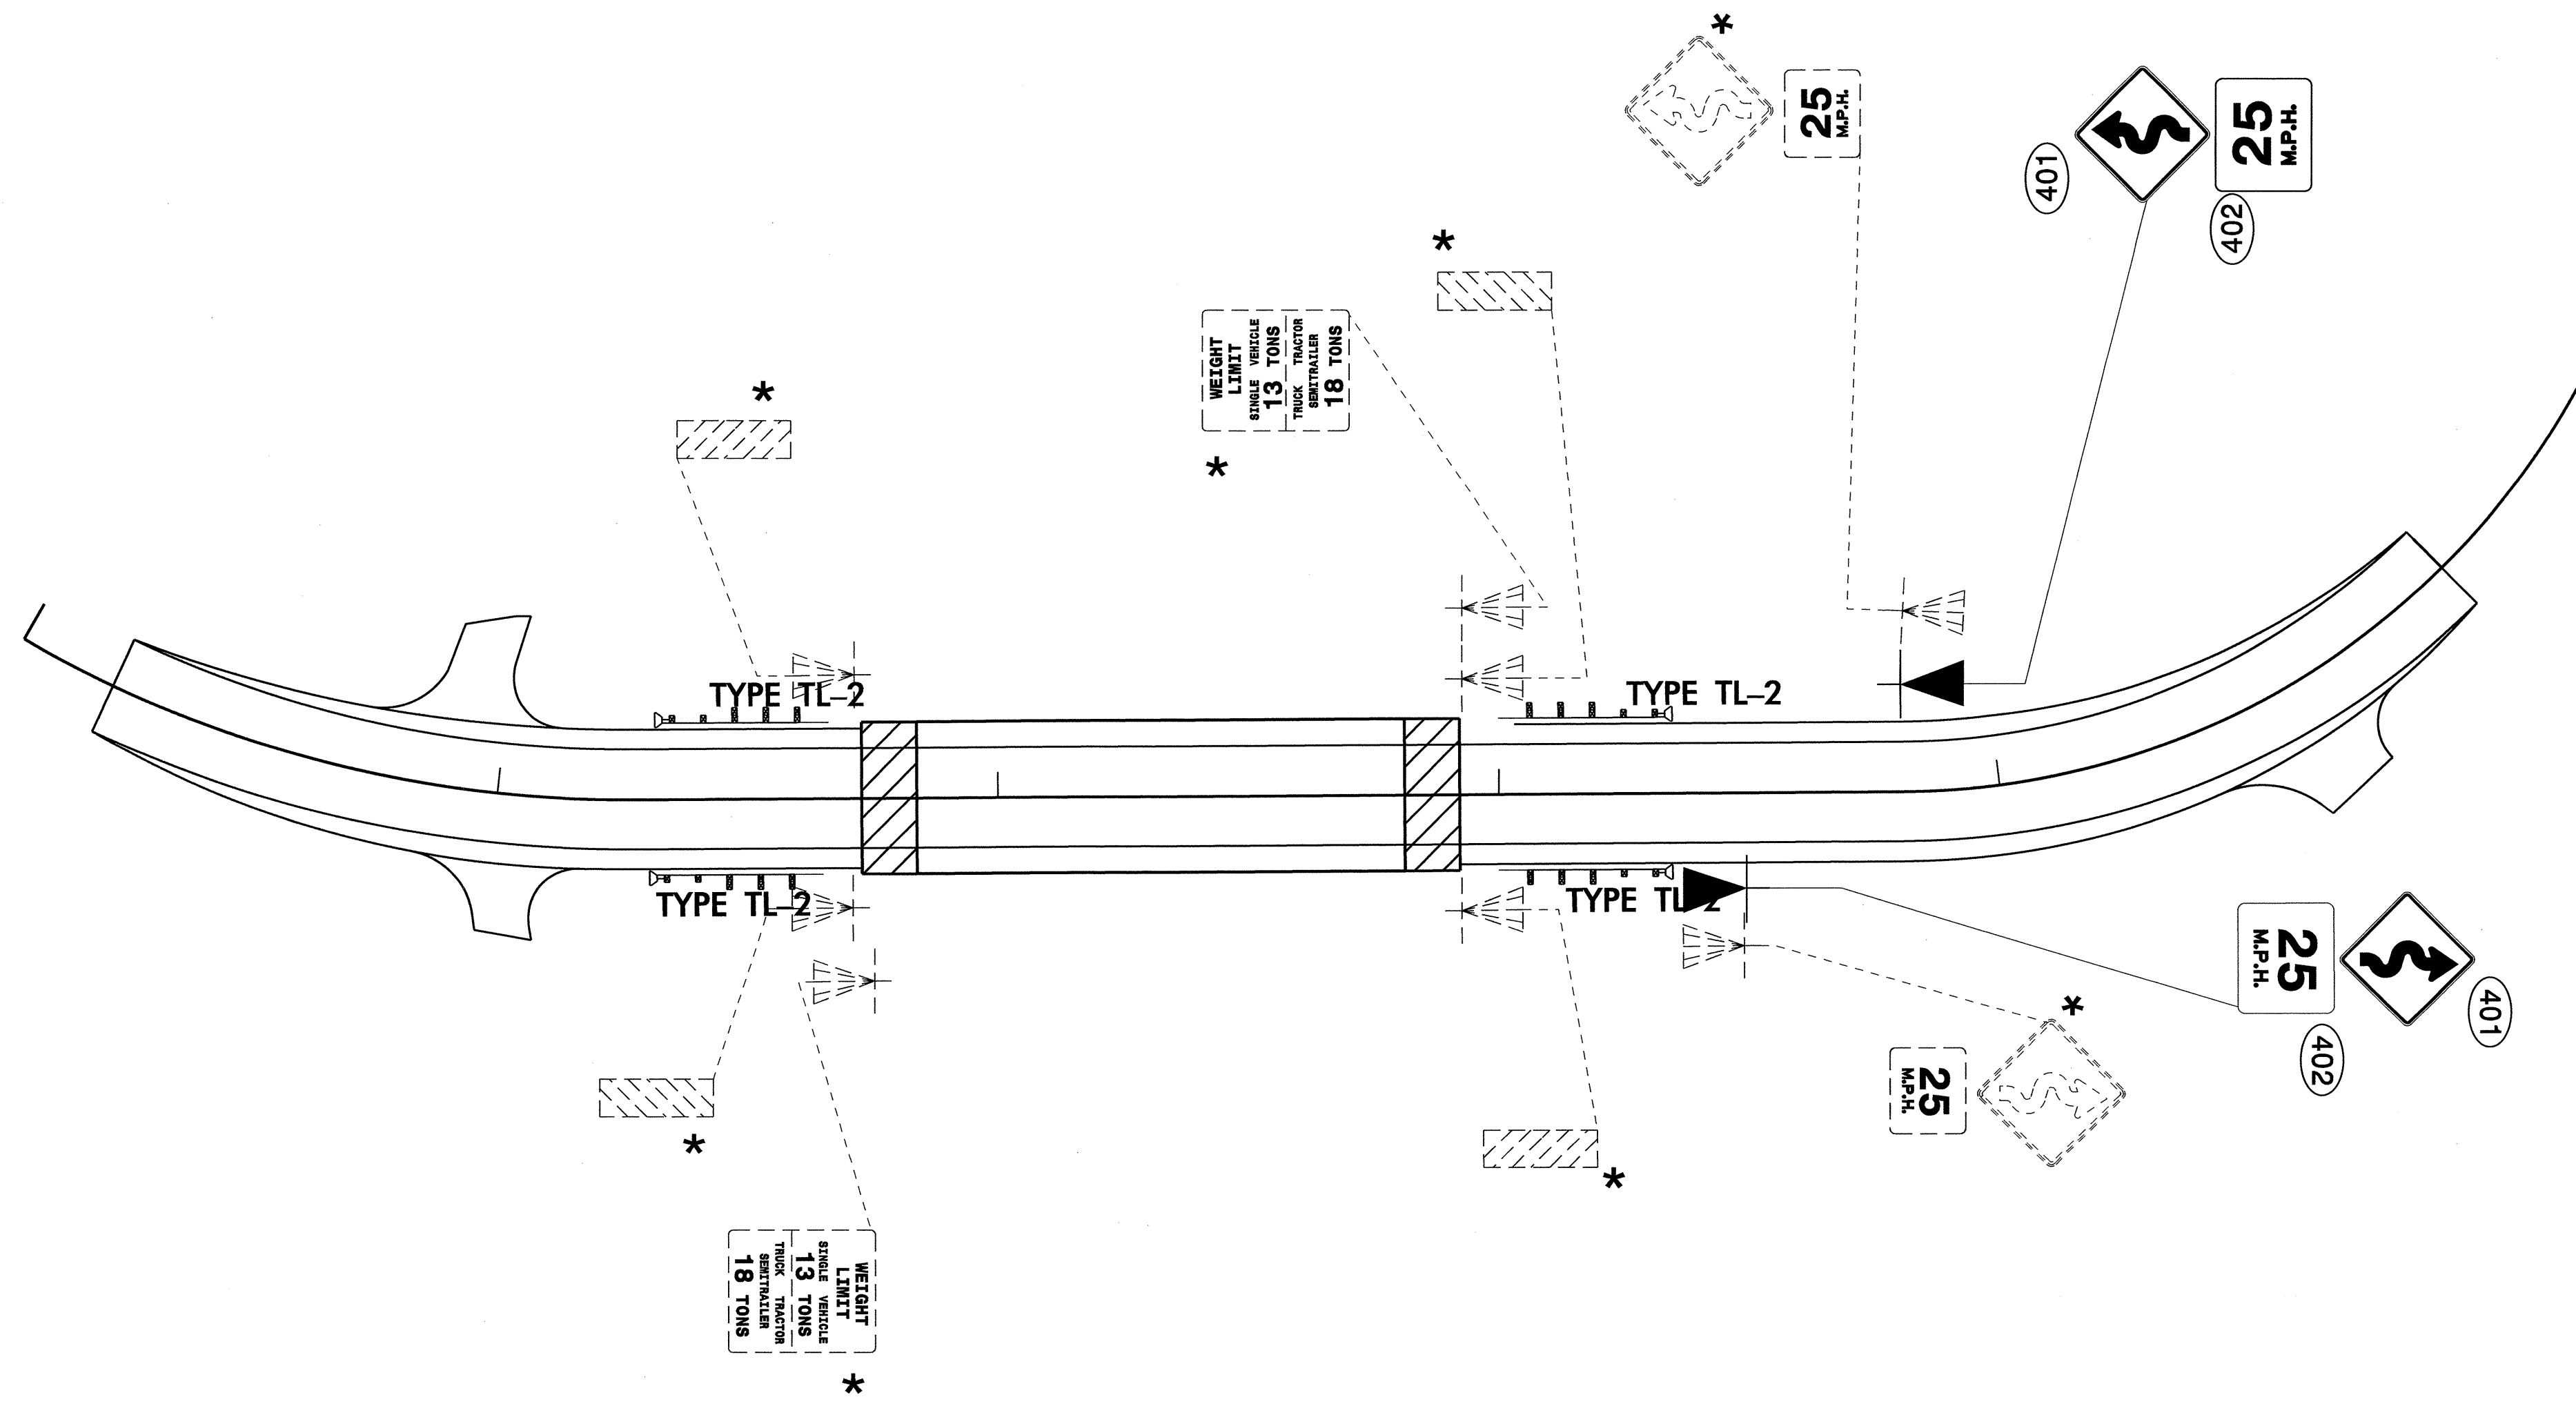


(401) QUANTITY REQ'D 2



36" X 36"  
W1-5

(402) QUANTITY REQ'D 2

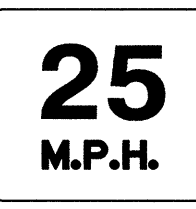

18" X 18"  
W13-1P

MOUNT BELOW SIGN 401  
IN .2. INSTALLATIONS  
ONE "U" POST PER SIGN

\* SEE NOTE ONE

**SIGNING DETAIL**

22-MAR-2012 11:35  
 P:\TIP-Proj\Projects\B-4118\Traffic\Signing\CADD\Signing Layout Plans\B-4118\_Sgn\_1.dgn  
 jinnavarrete AT 1E246703