


STATE OF NORTH CAROLINA
DEPARTMENT OF TRANSPORTATION

TIP NO. R-5207B	SHEET NO. SIGN-1
APPROVED: <i>[Signature]</i>	
DATE: 9/14/11	
SEAL	
	

SIGNING PLAN
HENDERSON COUNTY

LOCATION: SR 1006 (HOWARD GAP RD.) FROM NCDOT PROJECT (B-3662) TO JACKSON RD

ROADWAY STANDARD DRAWING

THE FOLLOWING ROADWAY STANDARDS AS APPEAR IN "ROADWAY STANDARD DRAWINGS" - PROJECT SERVICES UNIT - N.C. DEPARTMENT OF TRANSPORTATION - RALEIGH, N.C., DATED JULY 2006 ARE APPLICABLE TO THIS PROJECT AND BY REFERENCE HEREBY ARE CONSIDERED A PART OF THESE PLANS:

STD. NO.	TITLE
904.10	ORIENTATION OF GROUND MOUNTED SIGNS
904.50	MOUNTING OF TYPE 'D', 'E' AND 'F' SIGNS ON 'U' CHANNEL POSTS

GENERAL NOTES

- SIGNS FURNISHED BY STATE
- IF REMOVAL OR RELOCATION OF SIGNS ON PRIVATE STREET (NON-STATE MAINTAINED) IS REQUIRED DUE TO CONSTRUCTION, THE CONTRACTOR SHALL INFORM THE ENGINEER. THE WORK WILL BE COMPLETED BY OTHERS.
- WHEN NOT STATIONED OR DIMENSIONED ON PLANS, ALL 'E' AND 'F' SIGNS SHALL BE FIELD LOCATED BY THE ENGINEER
- ALL EXISTING SIGNS ON "U" CHANNEL POST WITHIN THE PROJECT LIMITS SHALL BE REMOVED AND DISPOSED OF UNLESS OTHERWISE NOTED ON PLANS.
- WHEN EXISTING SIGNS ARE REMOVED AND INSTALLED ON NEW SUPPORTS, THE RE-ERECTION SHALL IMMEDIATELY FOLLOW THE REMOVAL.
- THE BACKGROUND FOR TYPE E & F SIGNS SHALL BE TYPE C REFLECTIVE SHEETING.

SUMMARY OF QUANTITIES

ITEM NO.		ITEM DESCRIPTION	QUANTITY	UNIT
DESC. NO.	SECT. NO.			
4072000000	903	SUPPORTS, 3 LB STEEL U-CHANNEL	1995	L.F.
4102000000	904	SIGN ERECTION, TYPE E	124	EA.
4155000000	907	DISPOSAL OF SIGN SYSTEM, U-CHANNEL	82	EA.
4116100000	904	SIGN ERECTION, RELOCATE SIGN TYPE E	2	EA.


INDEX

SHEET NO.	DESCRIPTION
SIGN-1	TITLE SHEET
SIGN-2	E SHEET
SIGN-3-18	SIGN DETAIL SHEETS

PLAN PREPARED BY: N.C.D.O.T. SIGNING AND DELINEATION UNIT

Kelvin Jordan SIGNING & DELINEATION REGIONAL ENGINEER

Jon Robert Navarrete SIGNING & DELINEATION PROJECT DESIGN ENGINEER

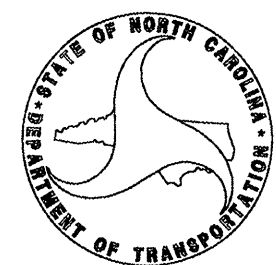


T.I.P.: R-5207B


CONTRACT: C202743

14-SEP-2011 15:08
S:\S&D\N\1199\PROJECTS\R-5207\RE207B-rdj-Tsh-sign.dgn
JNavarrete AT 11/24/11 10:03

APPROVED: *RWF*
DATE: *9/14/11*

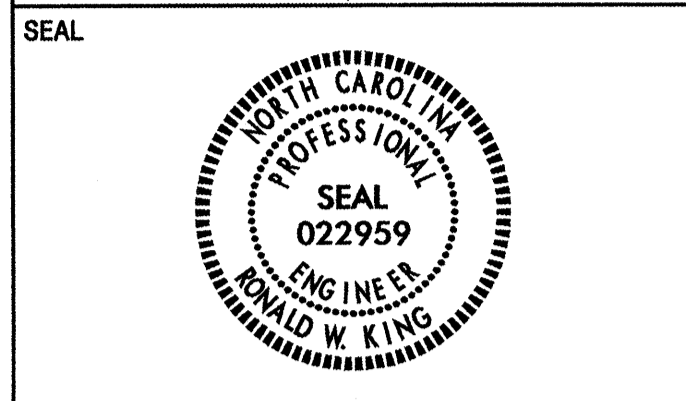


401 QUANTITY REQ'D 23

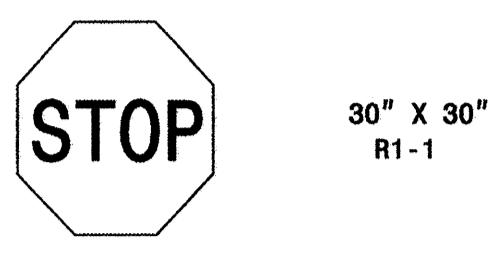


ONE "U" POST PER SIGN

406 QUANTITY REQ'D 4

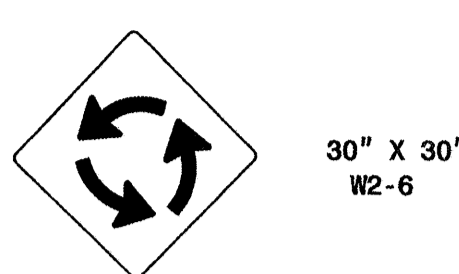


ONE "U" POST PER SIGN

411 QUANTITY REQ'D 2

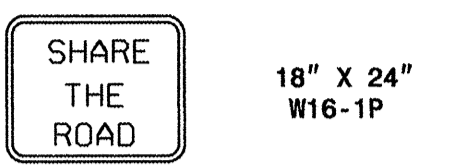


MOUNT BELOW SIGN 410
IN 2 INSTALLATIONS
ONE "U" POST PER SIGN

416 QUANTITY REQ'D 6

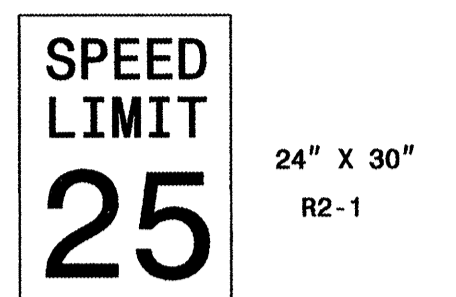


ONE "U" POST PER SIGN
MOUNT BELOW SIGN 418
IN 2 INSTALLATIONS

421 QUANTITY REQ'D 3

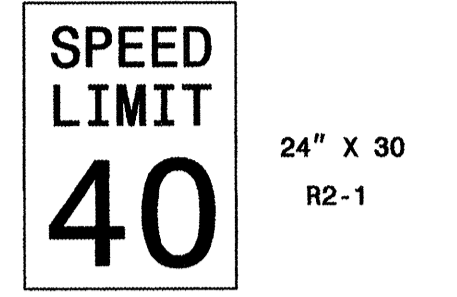


ONE "U" POST PER SIGN

406 QUANTITY REQ'D 2

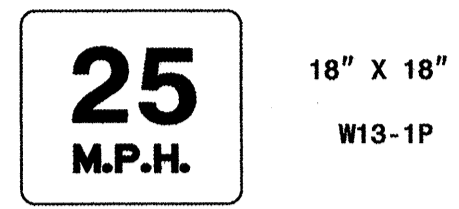

MOUNT BELOW SIGN 428
IN 2 INSTALLATIONS
ONE "U" POST PER SIGN

402 QUANTITY REQ'D 8

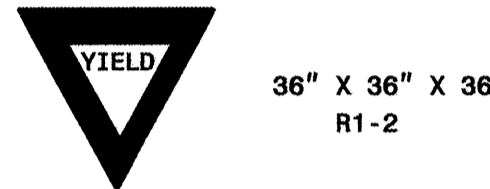


ONE "U" POST PER SIGN

407 QUANTITY REQ'D 4



MOUNT BELOW SIGN 406
IN 4 INSTALLATIONS
ONE "U" POST PER SIGN

412 QUANTITY REQ'D 2

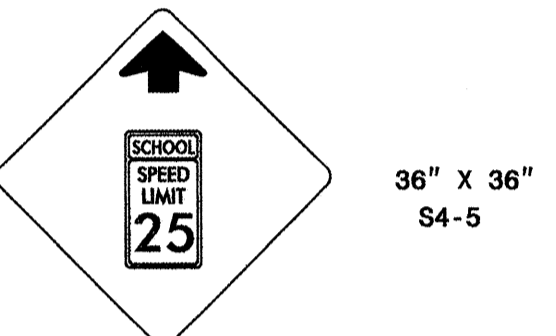


YELLOW/GREEN REFLECTIVE SHEETING
TWO "U" POSTS PER SIGN

417 QUANTITY REQ'D 4




YELLOW/GREEN REFLECTIVE SHEETING
ONE "U" POSTS PER SIGN

422 QUANTITY REQ'D 2

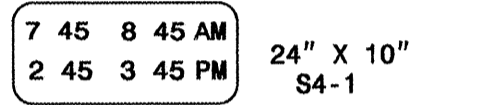


MOUNT BELOW SIGN 417
IN 2 INSTALLATIONS

427 QUANTITY REQ'D 2

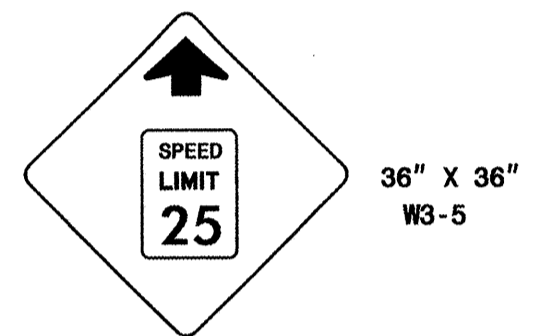

TWO "U" POSTS PER SIGN

430 QUANTITY REQ'D 2

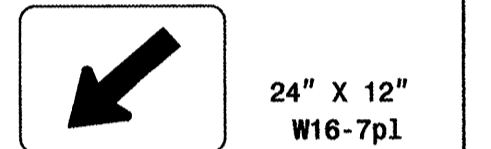


MOUNT BELOW SIGN 429
IN 2 INSTALLATIONS
ONE "U" POST PER SIGN

403 QUANTITY REQ'D 4




ONE "U" POST PER SIGN

408 QUANTITY REQ'D 4

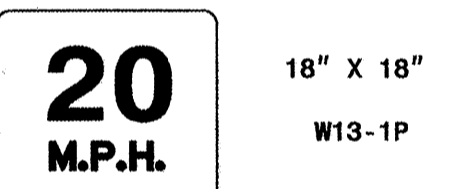

MOUNT BELOW SIGN 407
IN 4 INSTALLATIONS
ONE "U" POST PER SIGN

413 QUANTITY REQ'D 1

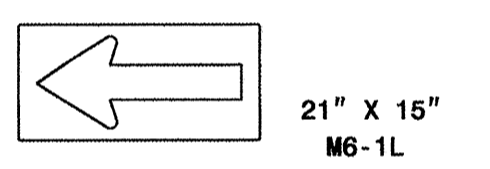


MOUNT BELOW SIGN 415
IN 1 INSTALLATIONS
ONE "U" POST PER SIGN

418 QUANTITY REQ'D 6




MOUNT BELOW SIGN 417
IN 6 INSTALLATIONS
ONE "U" POST PER SIGN

423 QUANTITY REQ'D 1

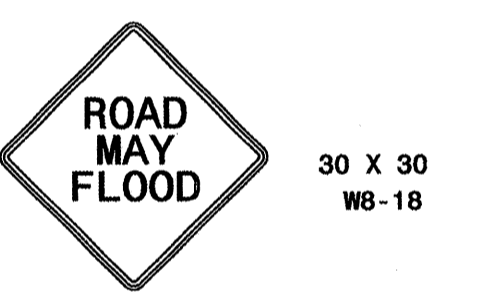


ONE "U" POST PER SIGN

428 QUANTITY REQ'D 2

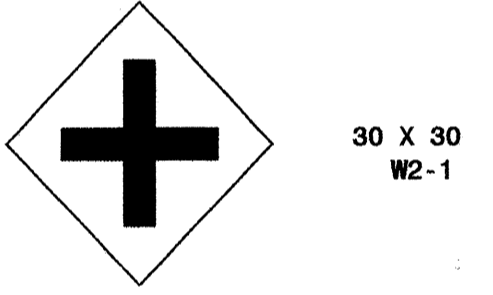


ONE "U" POSTS PER SIGN

431 QUANTITY REQ'D 2

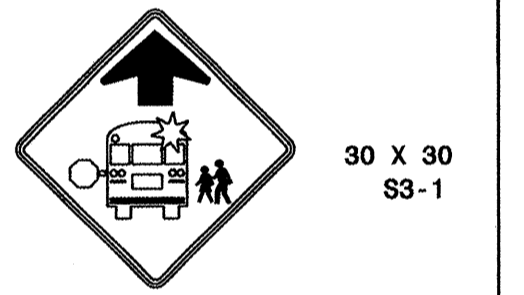


ONE "U" POSTS PER SIGN

404 QUANTITY REQ'D 5

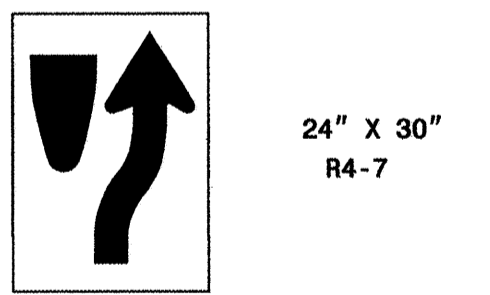


ONE "U" POST PER SIGN

409 QUANTITY REQ'D 6

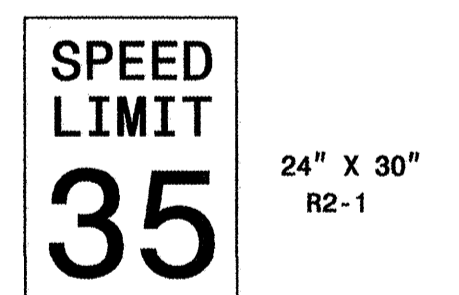

ONE "U" POST PER SIGN

414 QUANTITY REQ'D 1

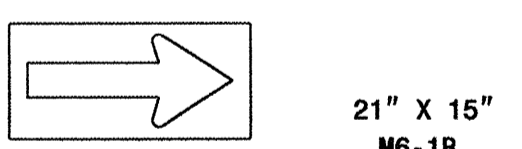


MOUNT BELOW SIGN 415
IN 1 INSTALLATIONS
ONE "U" POST PER SIGN

419 QUANTITY REQ'D 2



ONE "U" POST PER SIGN

424 QUANTITY REQ'D 4

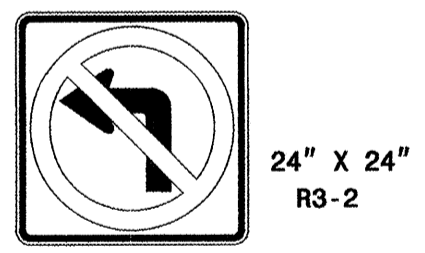


MOUNT BELOW SIGN 402
IN 4 INSTALLATIONS
ONE "U" POST PER SIGN

429 QUANTITY REQ'D 2




YELLOW/GREEN REFLECTIVE SHEETING
ONE "U" POST PER SIGN

410 QUANTITY REQ'D 2

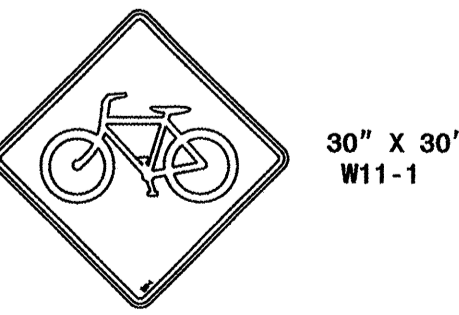


ONE "U" POST PER SIGN

415 QUANTITY REQ'D 2

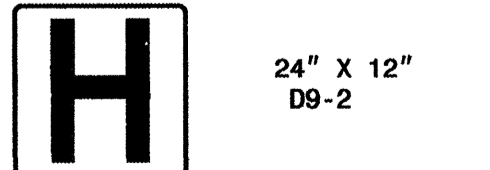


ONE "U" POST PER SIGN

420 QUANTITY REQ'D 10

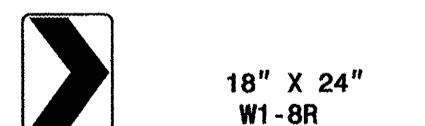

ONE "U" POST PER SIGN

425 QUANTITY REQ'D 6

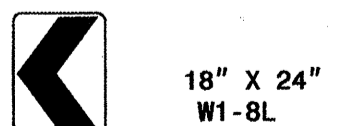


ONE "U" POST PER SIGN

TYPE "E" SIGNS

M:\SE\2011\1131\PROJECTS\R-5207\R5207B.tbl - dj - Tsh.sgn.dgn
 5/15/2011 10:53:00 AM
 INNOVATIVE

8/17/99

TIP NO. R-5207B	SHEET NO. SIGN-3
APPROVED: <i>R.W.K.</i>	
DATE: 9/13/11	
SEAL	

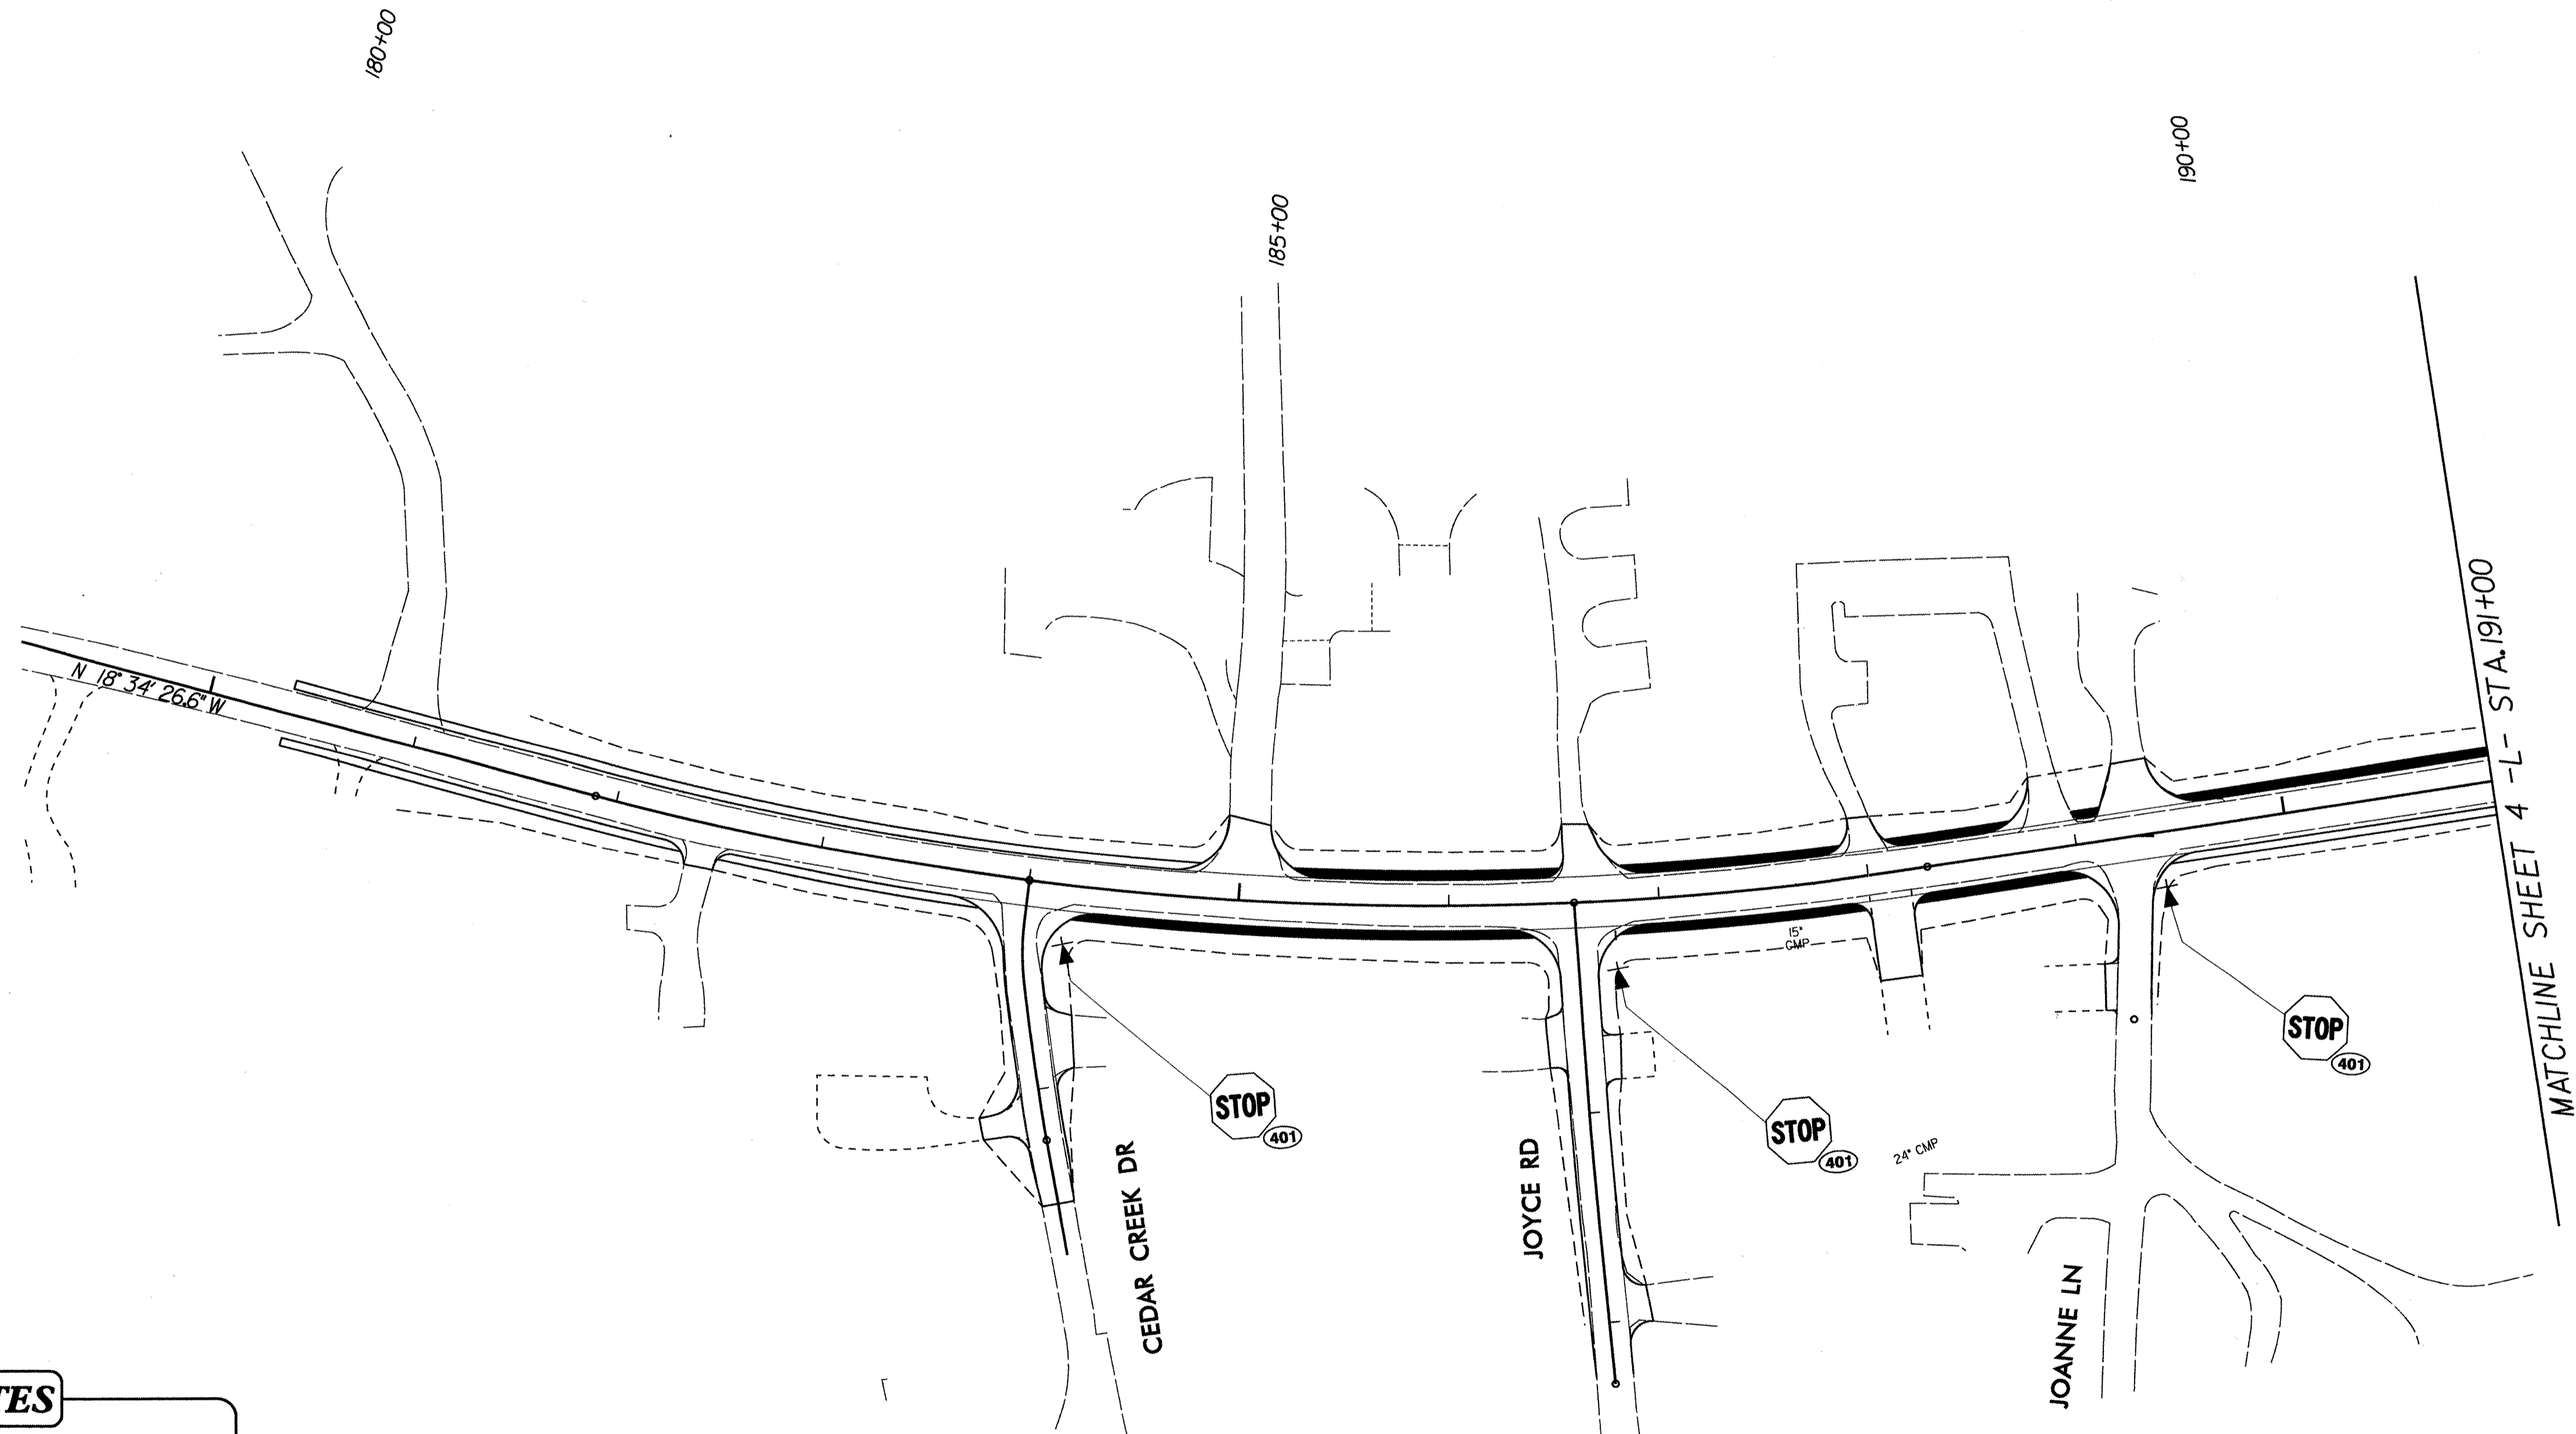


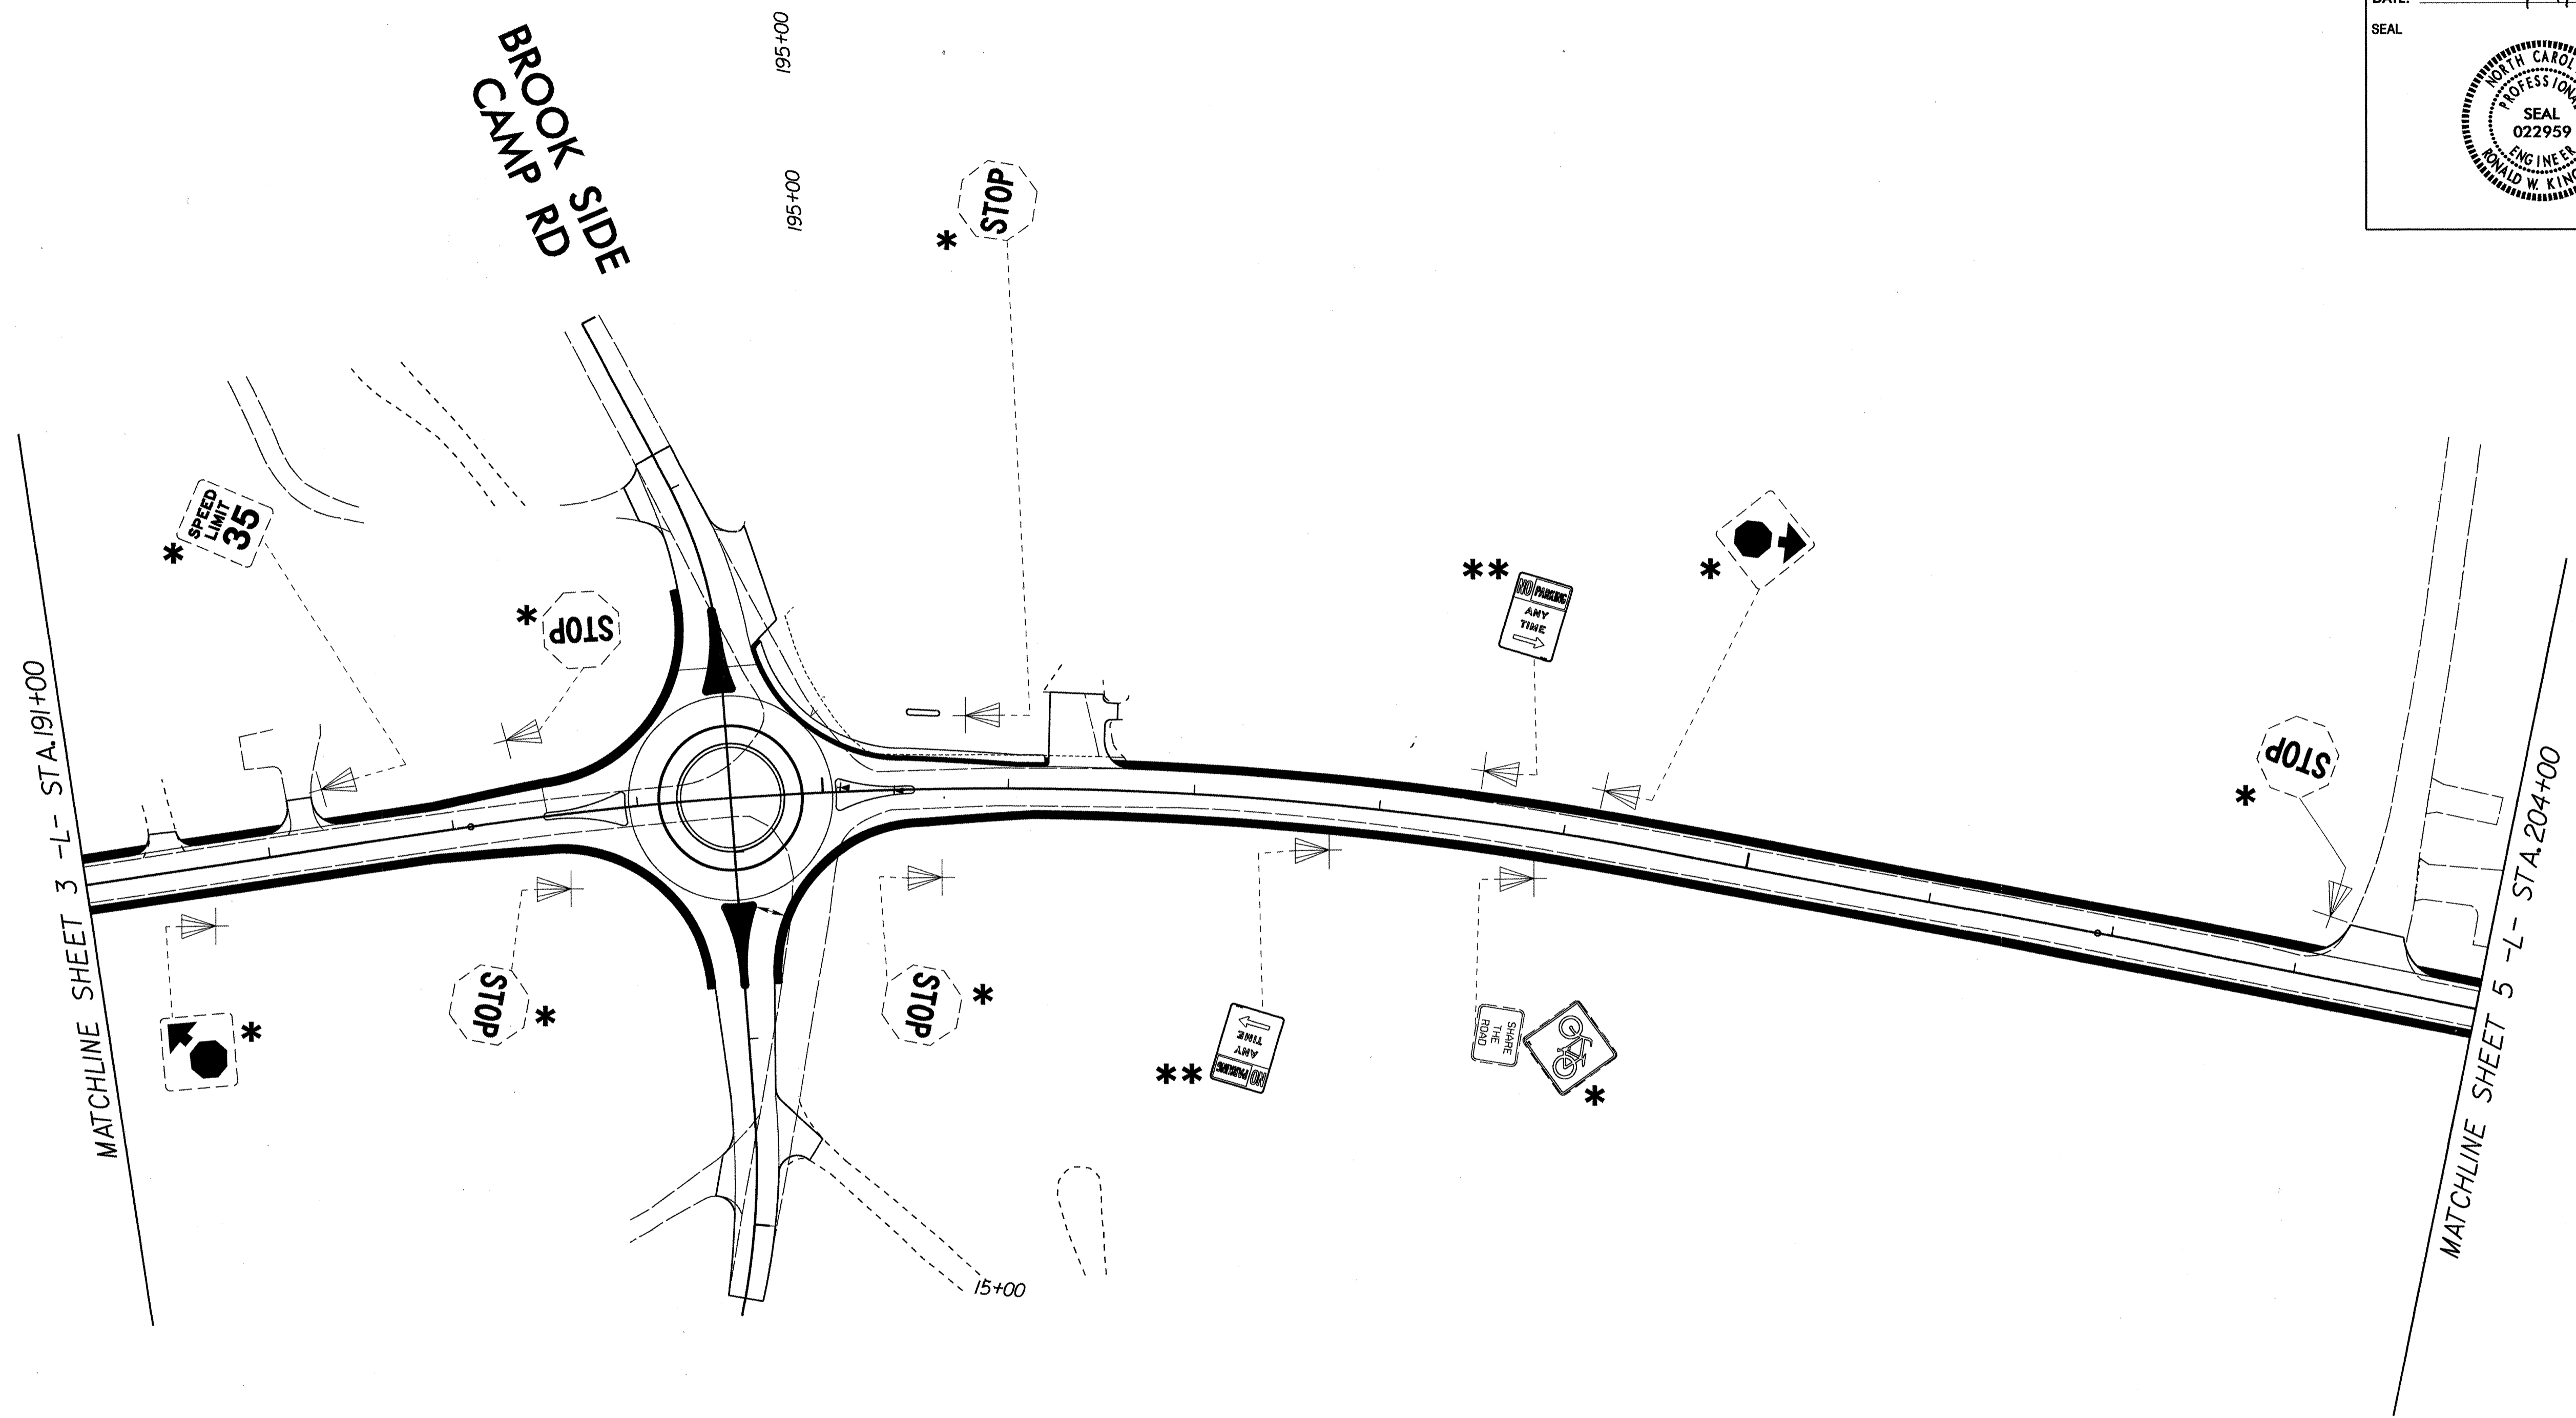
PROJECT NOTES

[Empty box for project notes]

PROPOSED SIGNS

8/17/99

TIP NO. R-5207B	SHEET NO. SIGN-4A
APPROVED: <i>[Signature]</i>	
DATE: 9/14/11	
SEAL	
	




PROJECT NOTES

- *DISPOSAL OF SIGN SYSTEM, U-CHANNEL
- **SIGN ERECTION, RELOCATE SIGN TYPE E

EXISTING SIGNS

8/17/99

TIP NO. R-5207B	SHEET NO. SIGN-48
APPROVED: <i>[Signature]</i>	
DATE: 8/14/11	
SEAL	

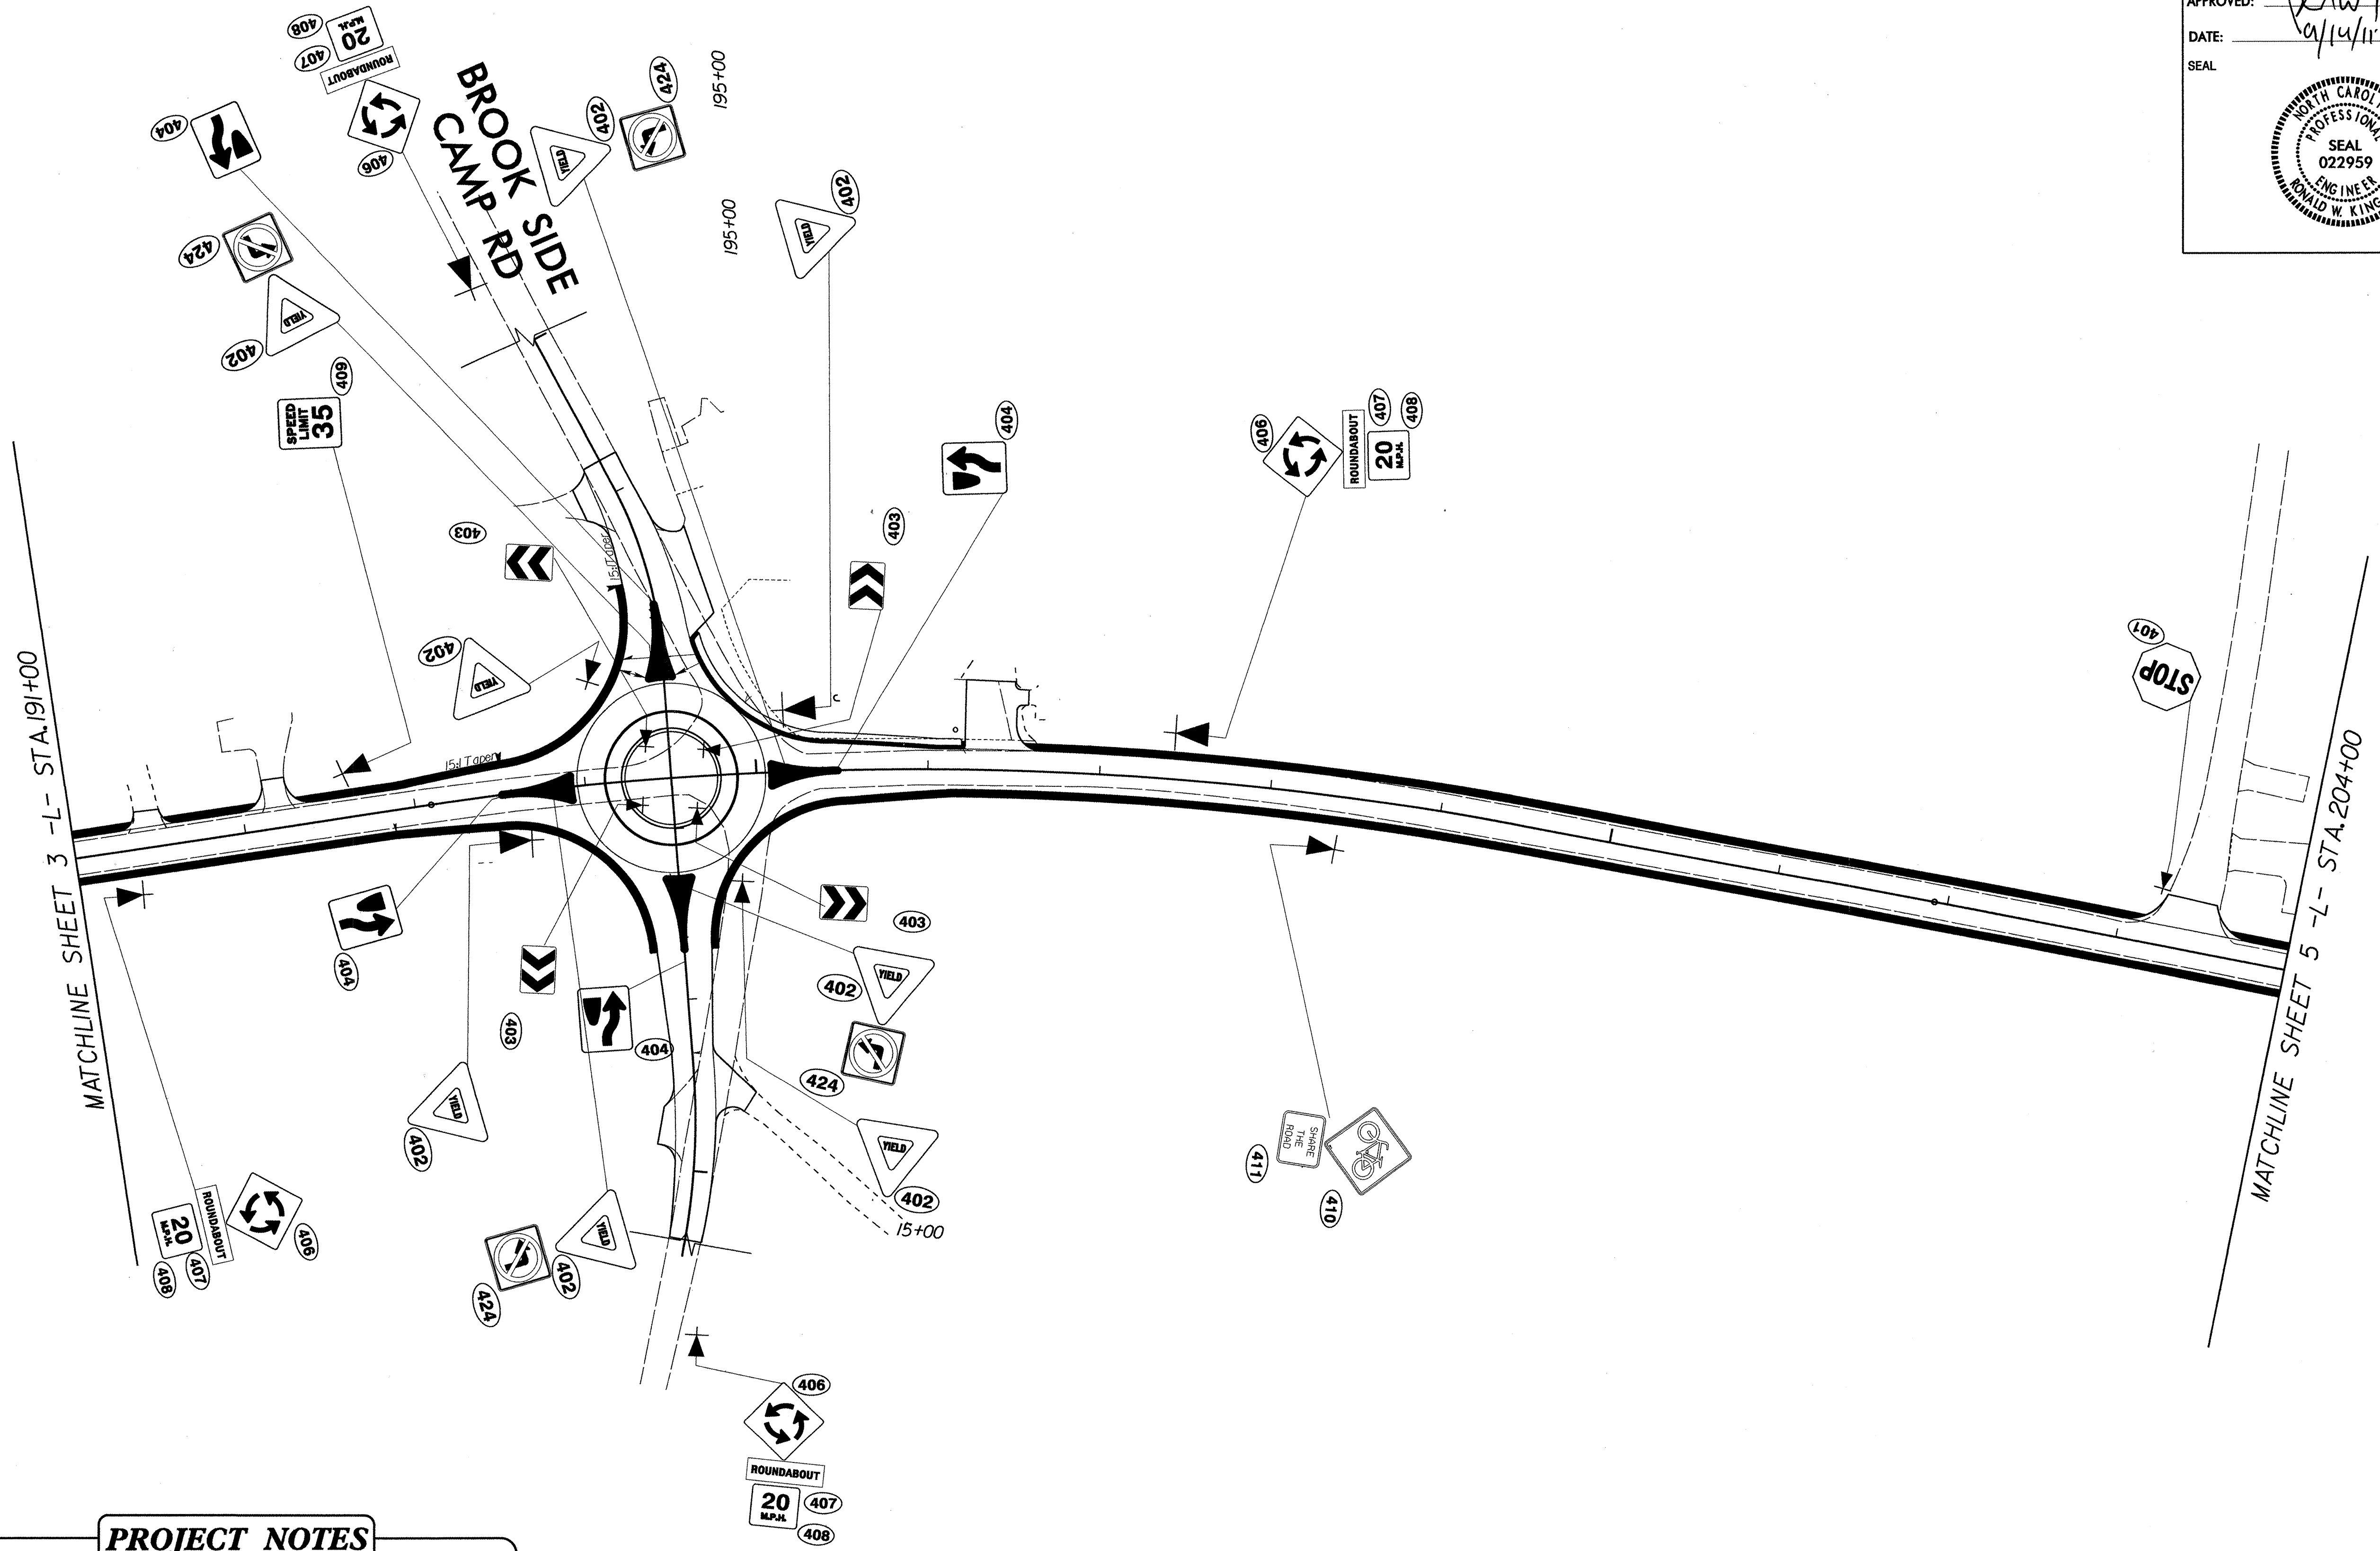



PROJECT NOTES

*DISPOSAL OF SIGN SYSTEM, U-CHANNEL

PROPOSED SIGNS

8/17/99

TIP NO. R-5207B	SHEET NO. SIGN-5
APPROVED: <i>RAW</i>	
DATE: <i>9/13/11</i>	
SEAL	

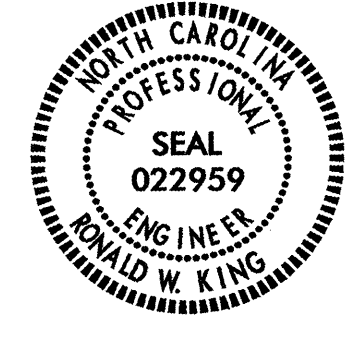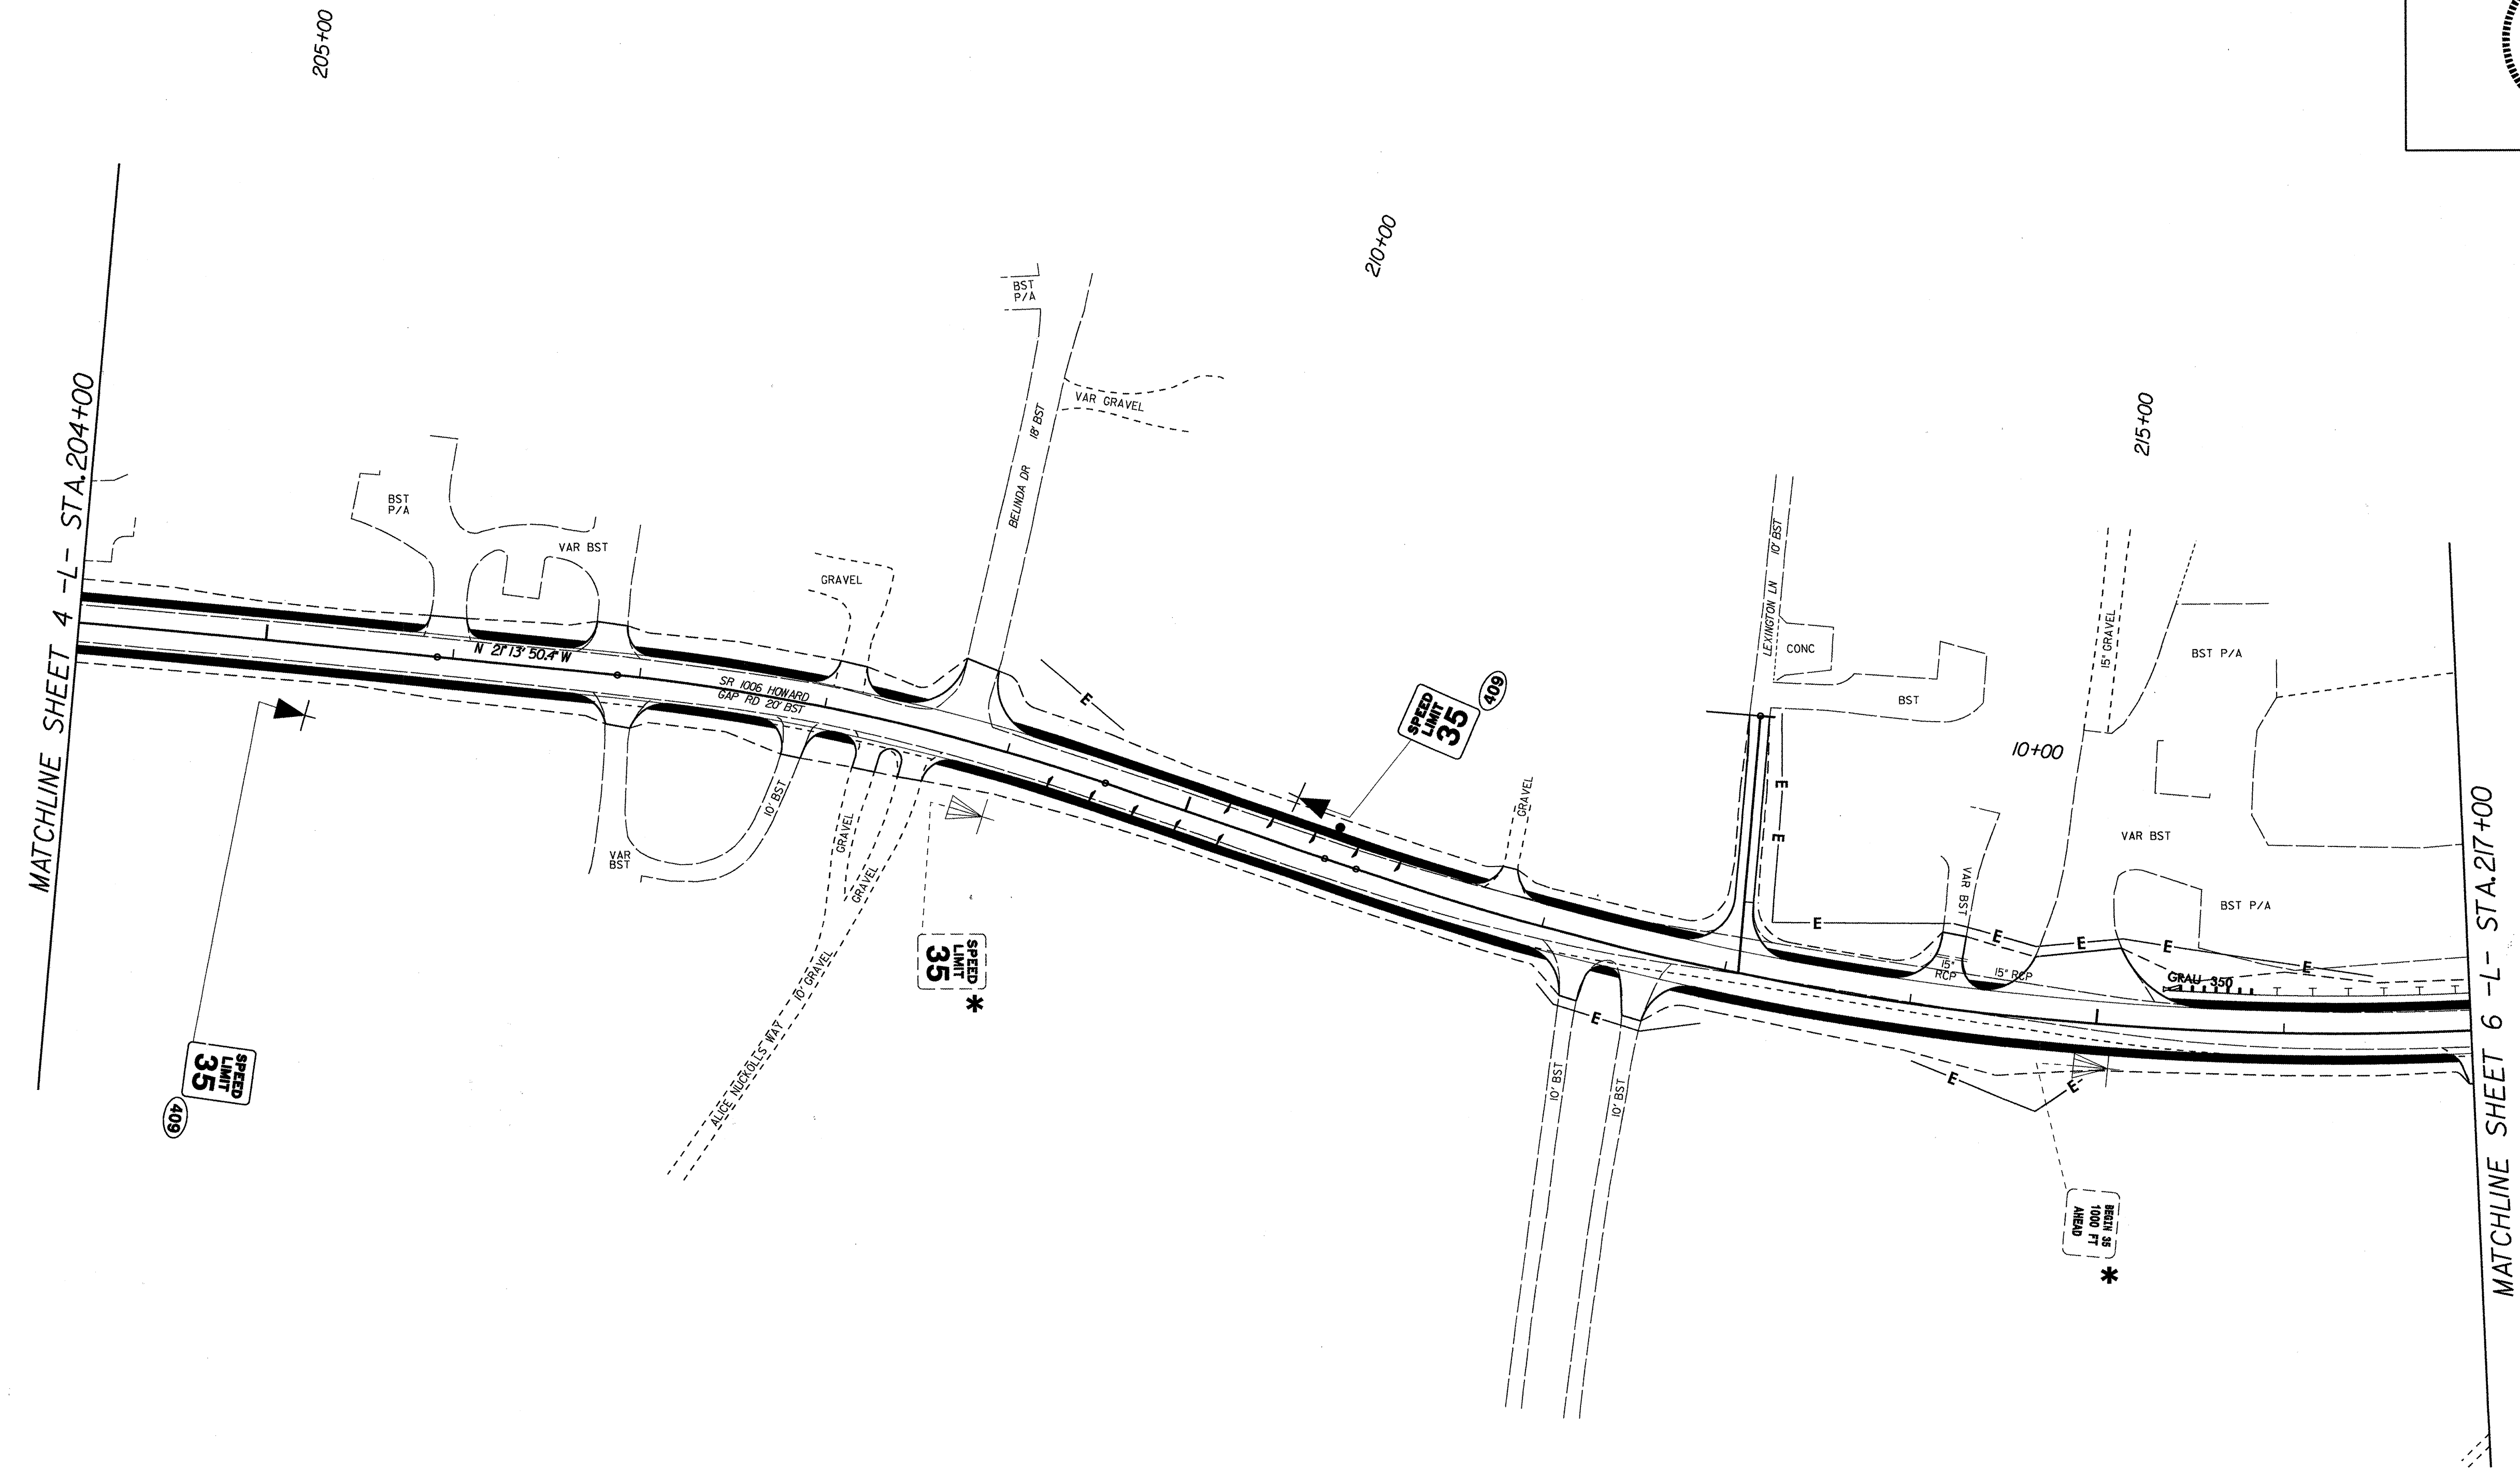
PROJECT NOTES

*DISPOSAL OF SIGN SYSTEM, U-CHANNEL

EXISTING AND PROPOSED SIGNS

8/17/99

TIP NO. R-5207B	SHEET NO. 6
APPROVED: <i>RW</i>	
DATE: 9/13/11	
SEAL	

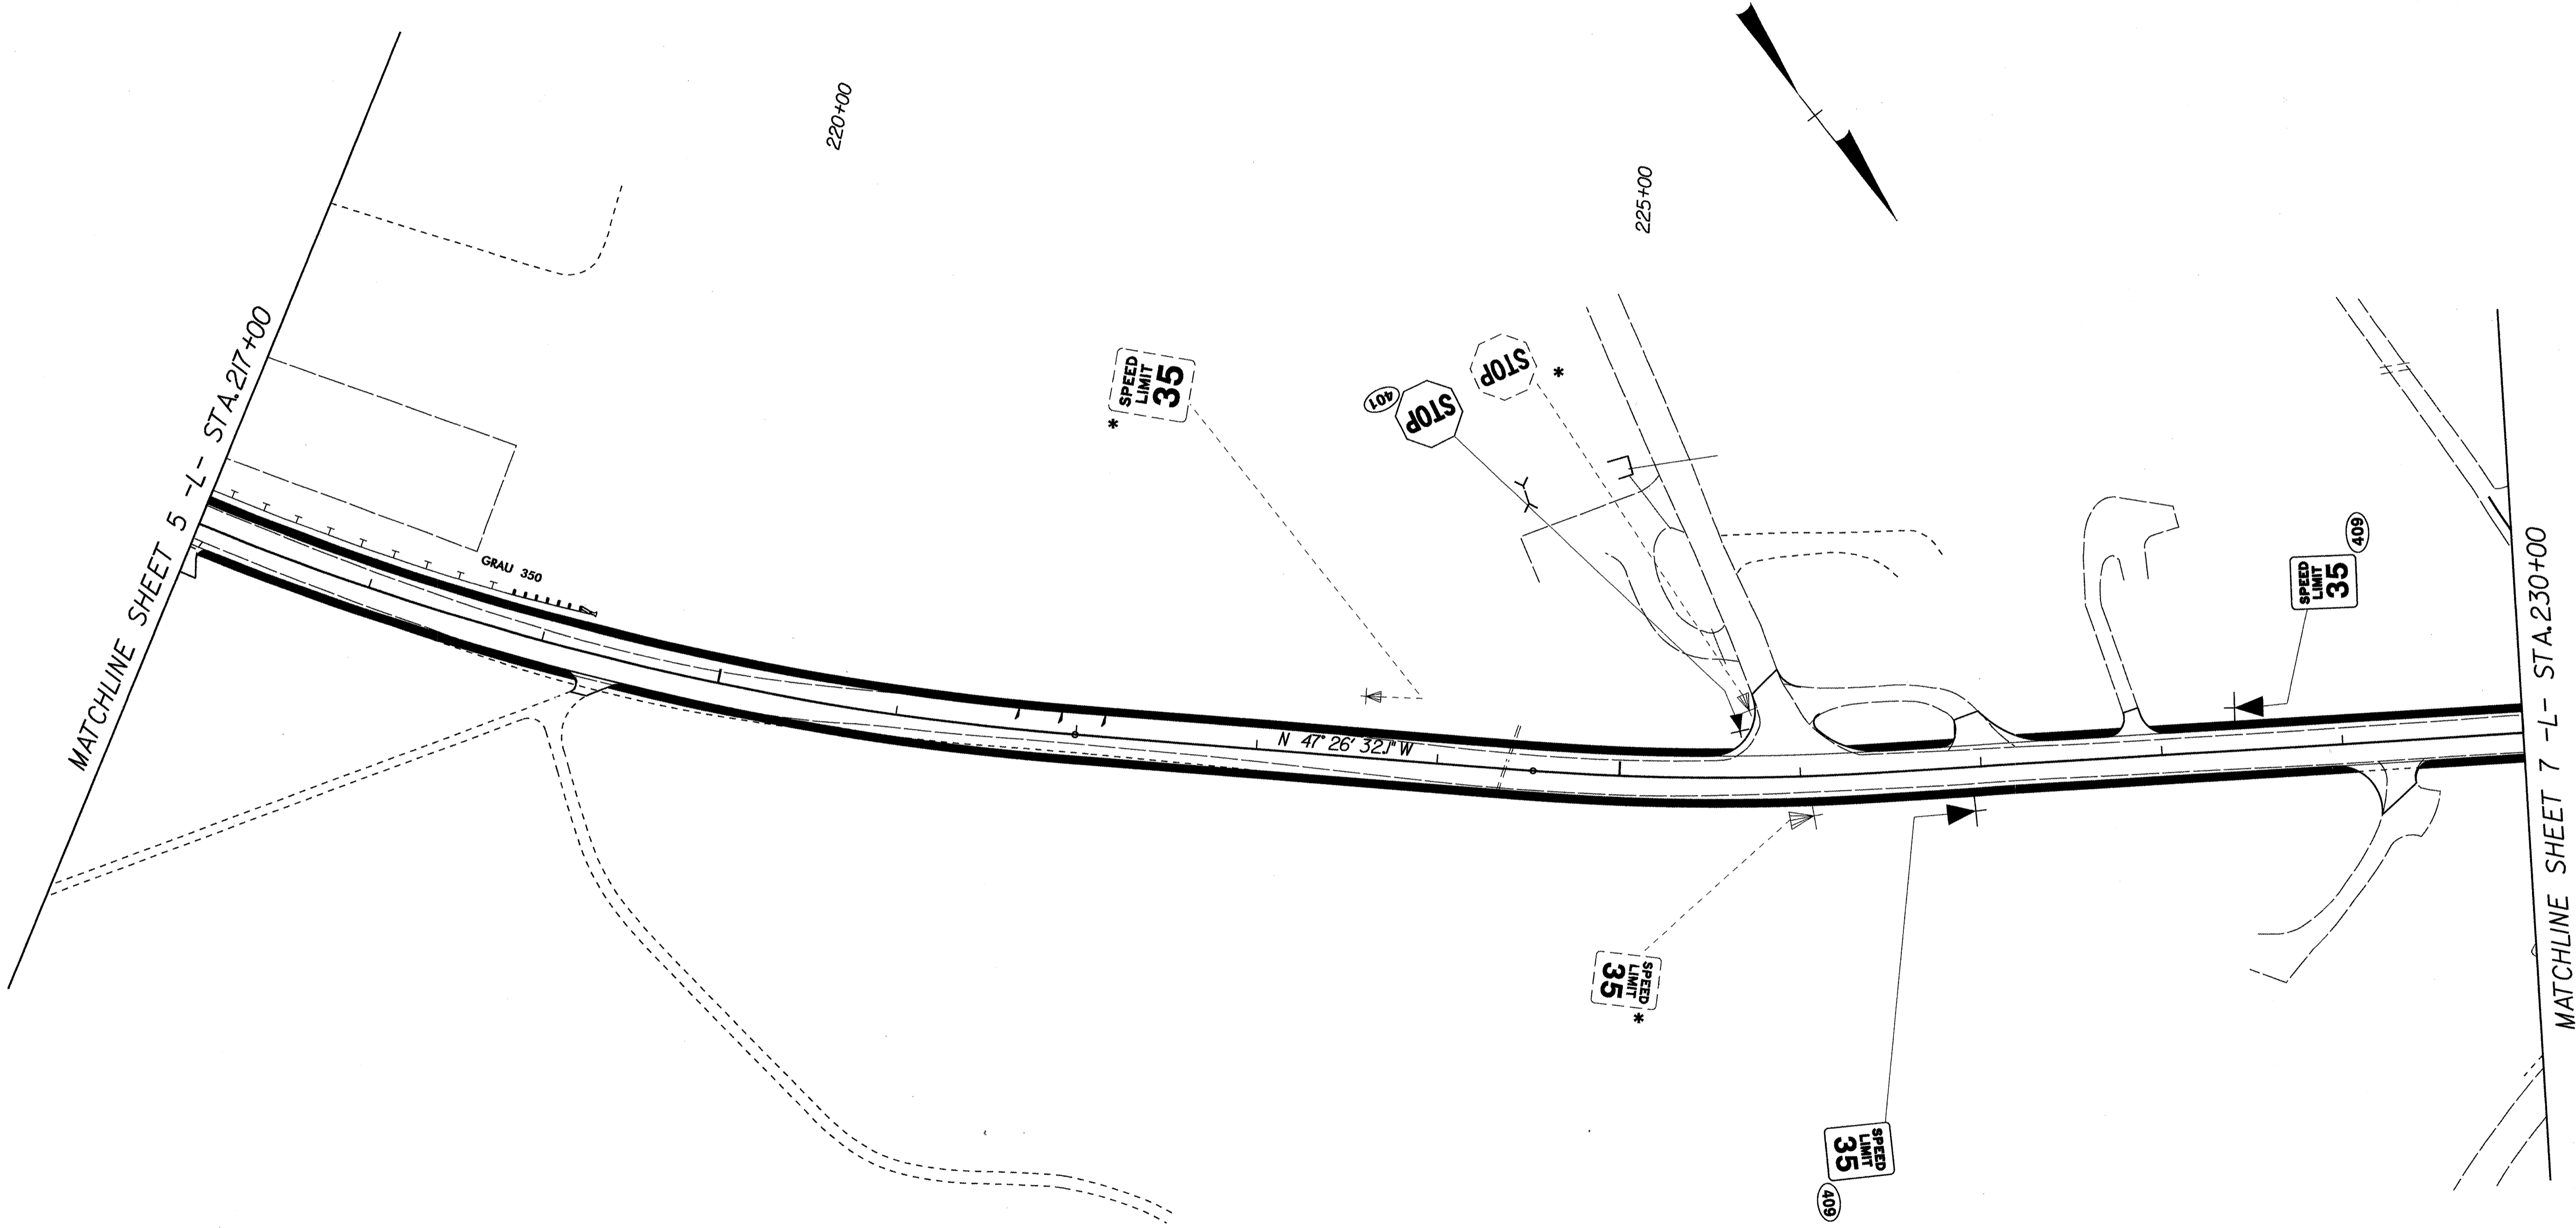

*SEE NOTE 1


PROJECT NOTES

*DISPOSAL OF SIGN SYSTEM, U-CHANNEL

EXISTING AND PROPOSED SIGNS

8/17/99

TIP NO. R-5207B	SHEET NO. SIGN-7
APPROVED: <i>[Signature]</i>	
DATE: 9/14/11	
SEAL	

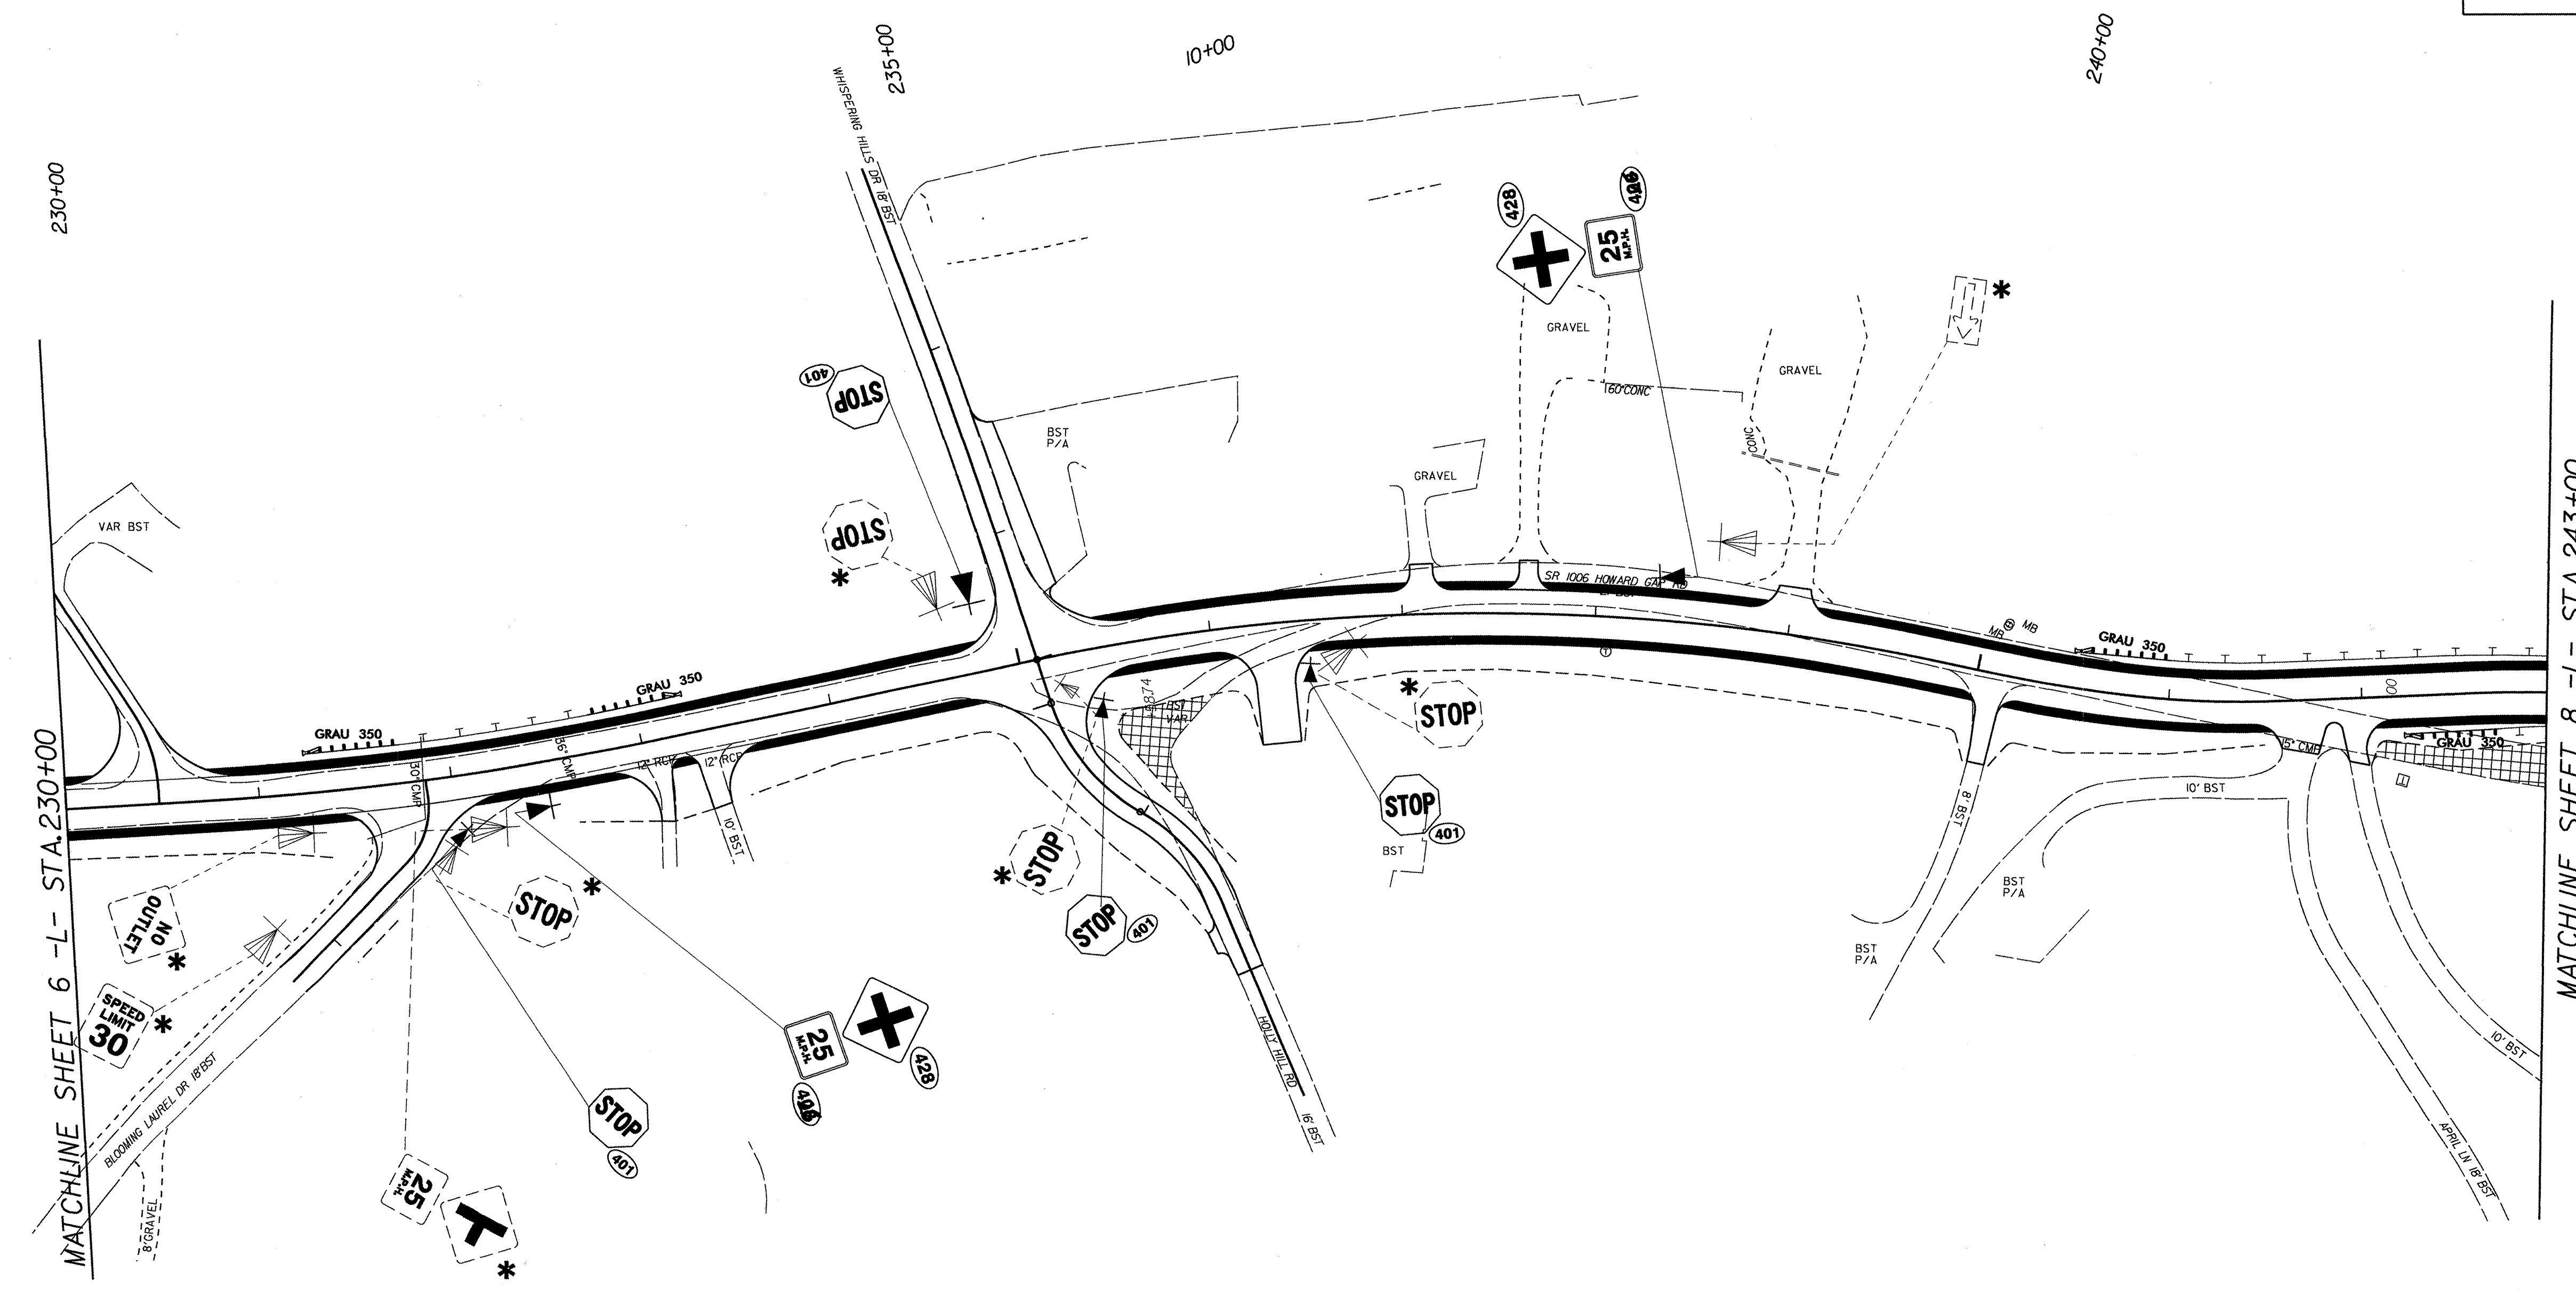


PROJECT NOTES


*DISPOSAL OF SIGN SYSTEM, U-CHANNEL

EXISTING AND PROPOSED SIGNS

8/17/99

TIP NO. R-5207B	SHEET NO. SIGN-8
APPROVED: <i>[Signature]</i>	
DATE: 9/17/11	
SEAL	



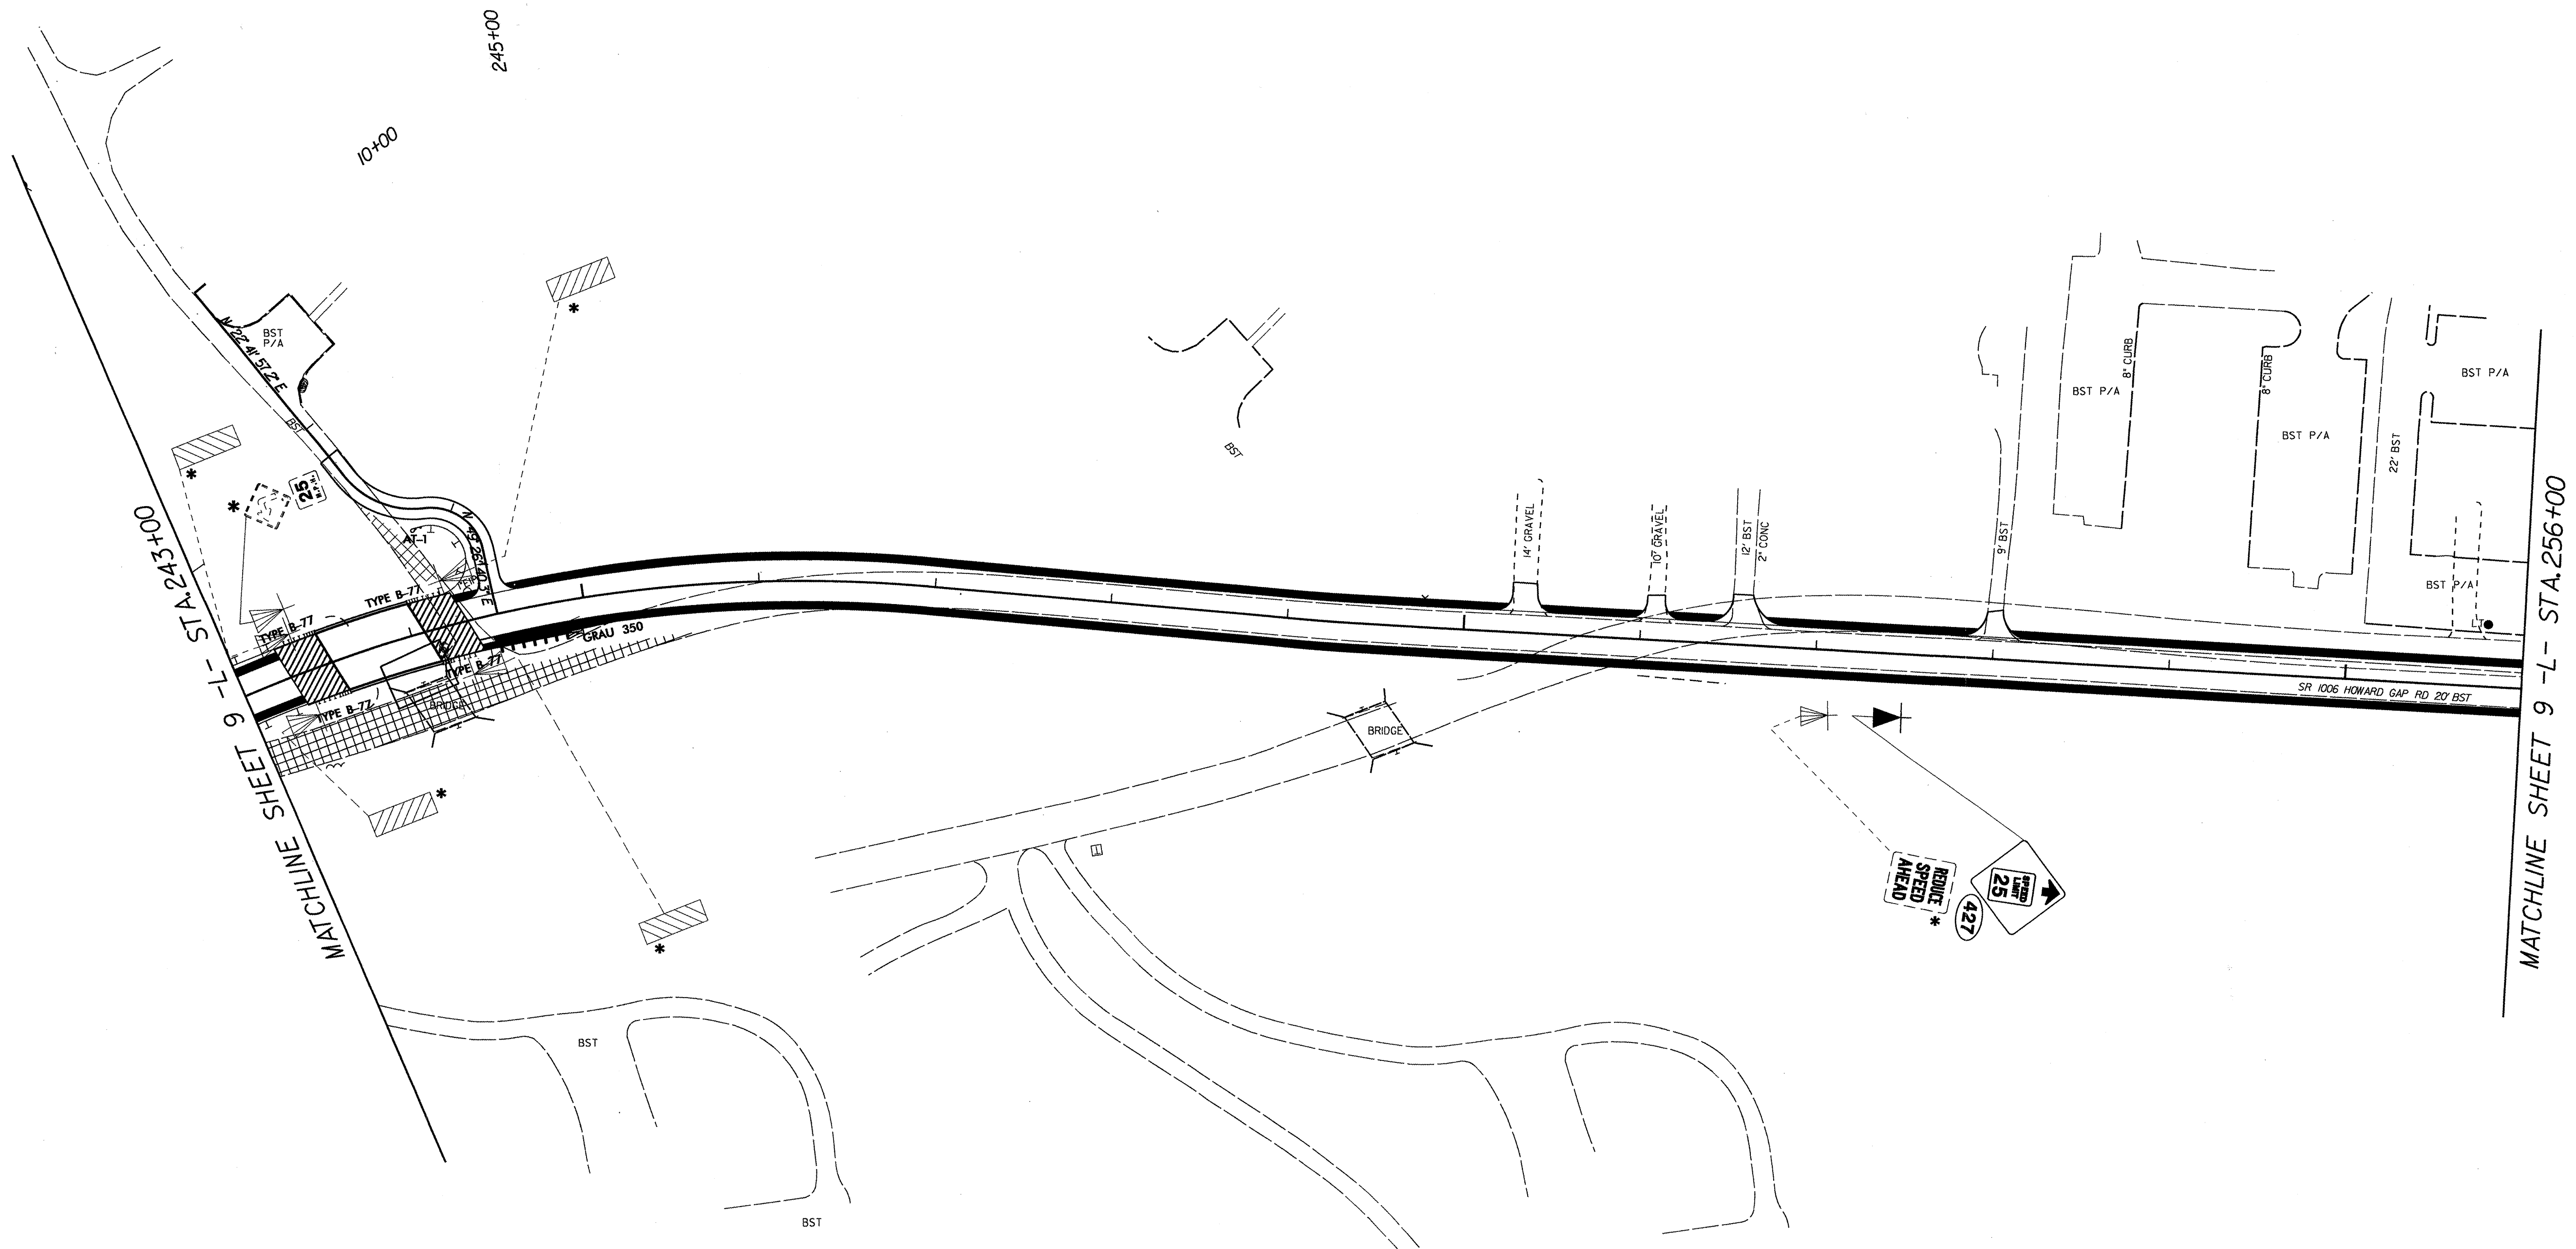



PROJECT NOTES

*DISPOSAL OF SIGN SYSTEM, U-CHANNEL

EXISTING AND PROPOSED SIGNS

8/17/99


TIP NO. R-5207B	SHEET NO. SIGN-9
APPROVED: <i>[Signature]</i>	
DATE: 9/13/11	
SEAL	

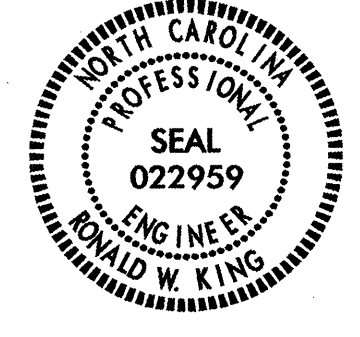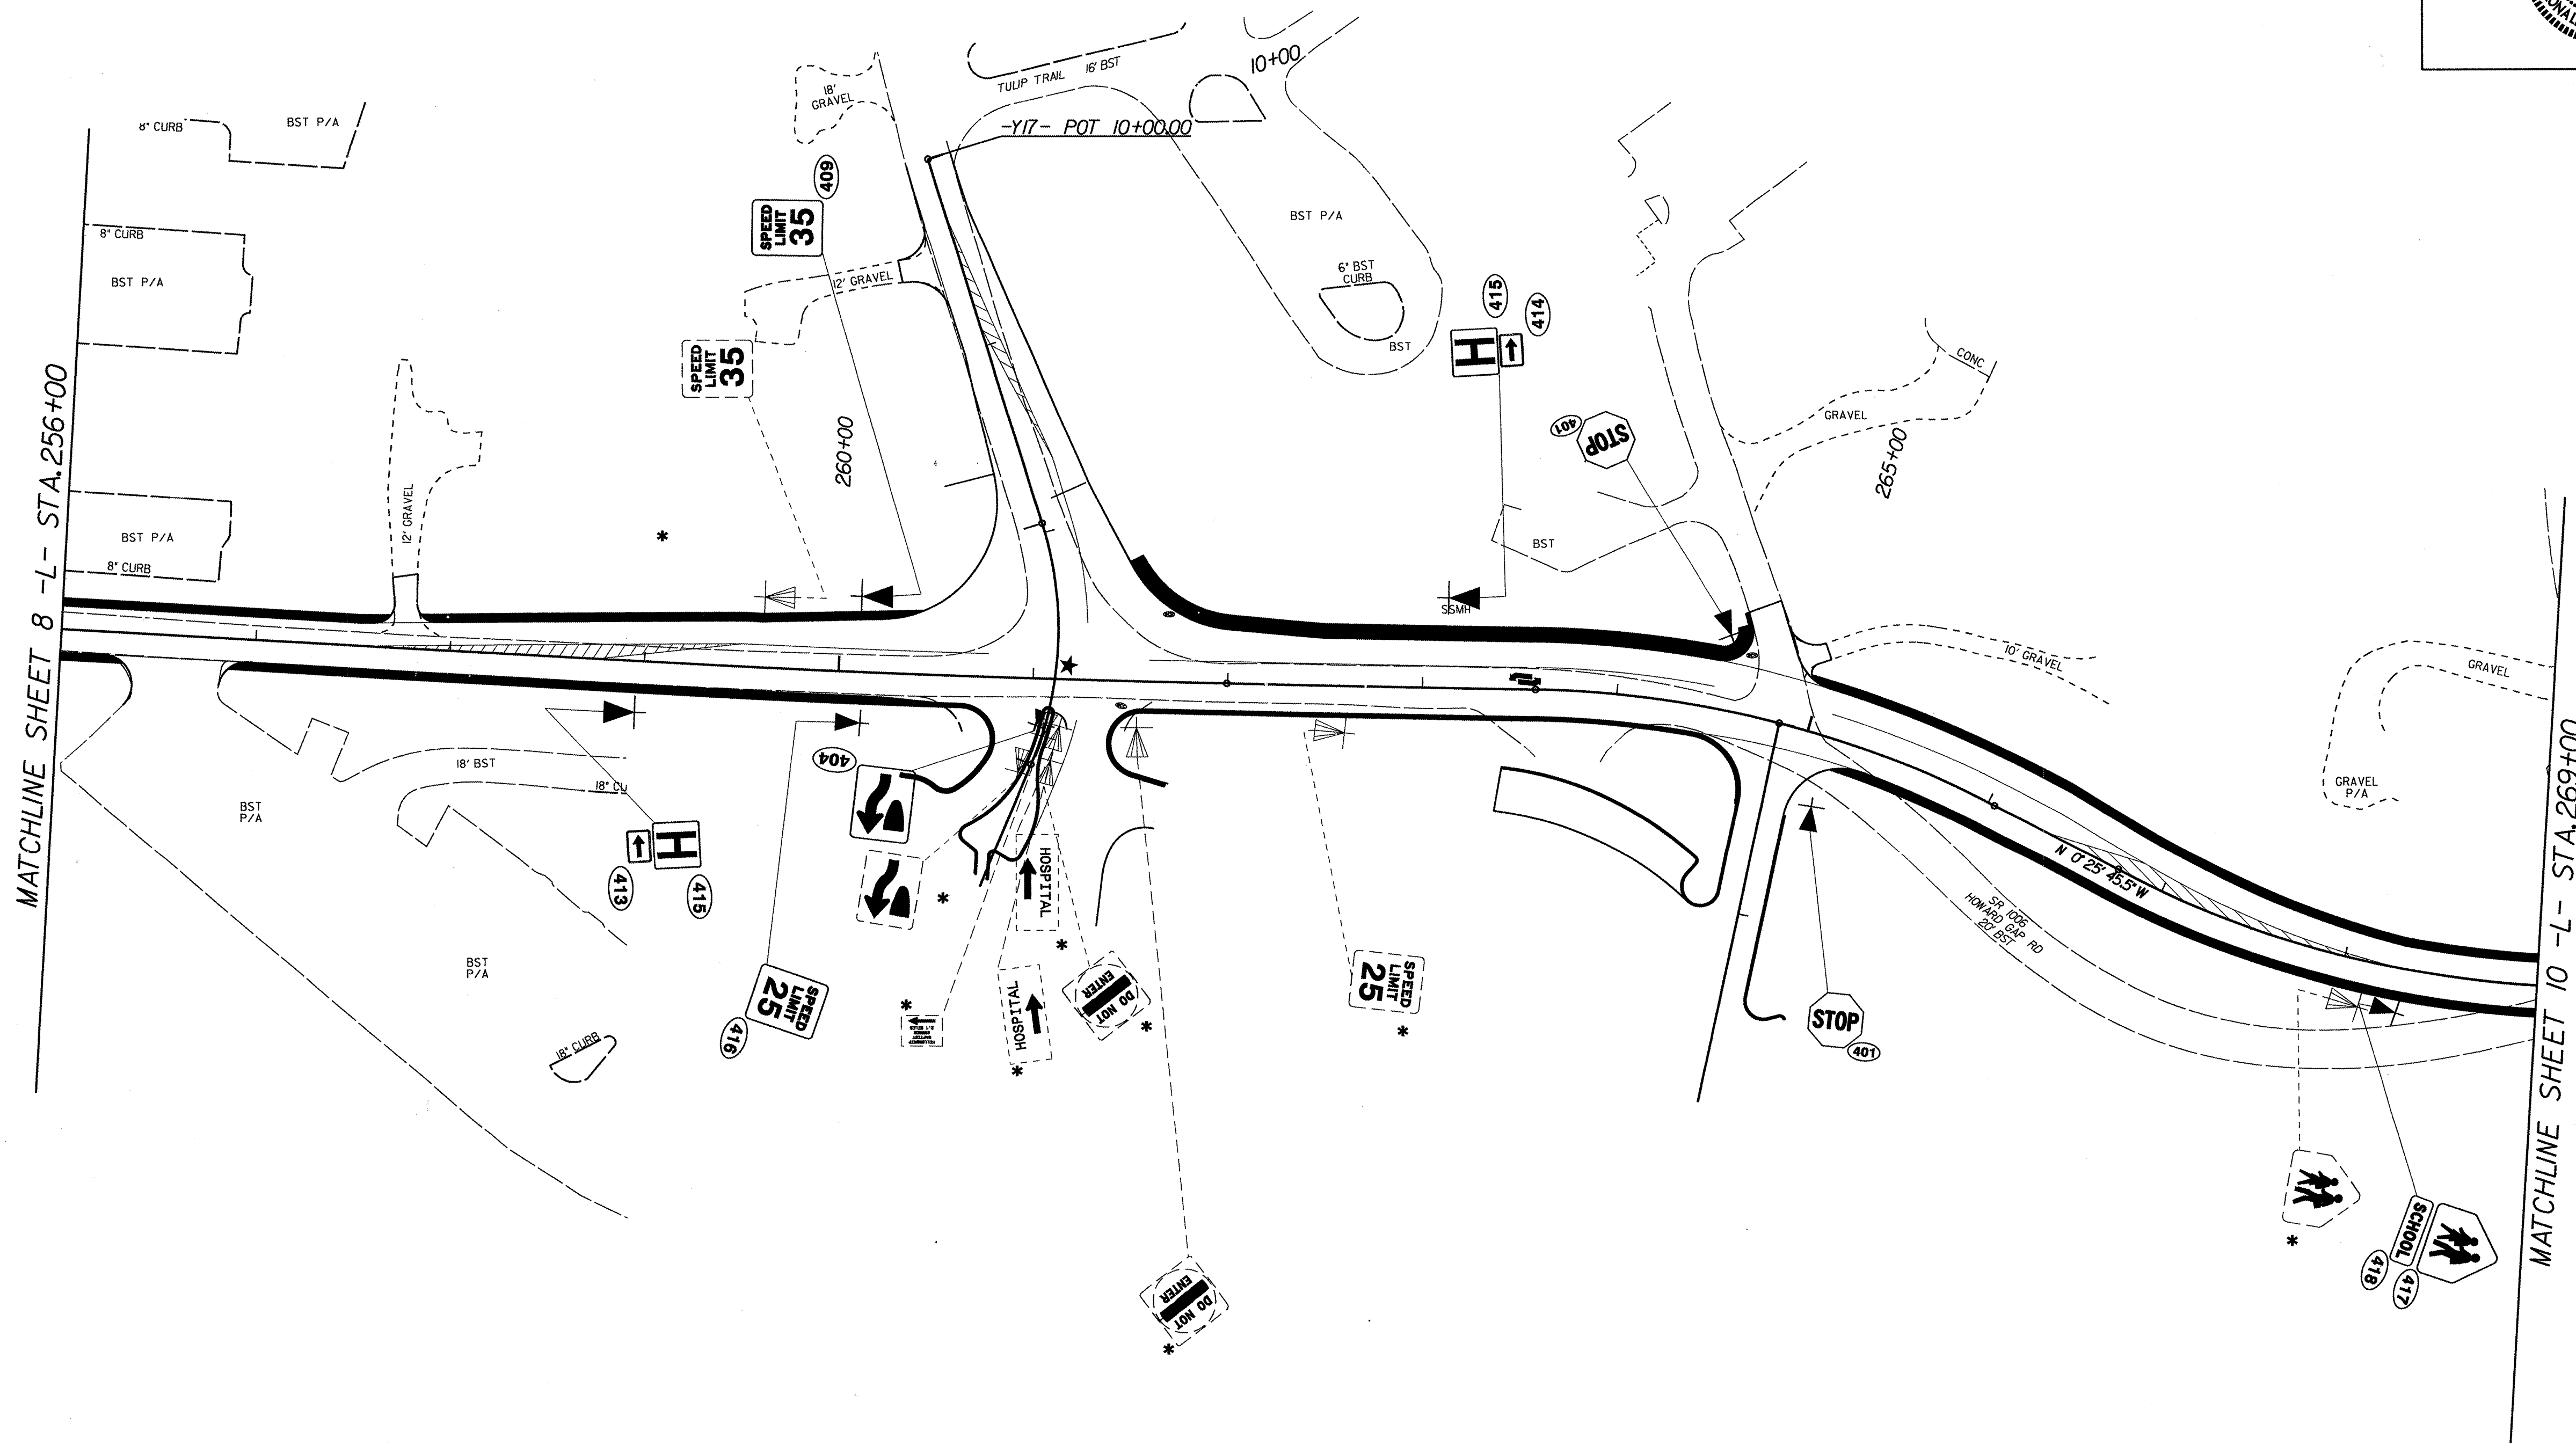



PROJECT NOTES

*DISPOSAL OF SIGN SYSTEM, U-CHANNEL

EXISTING AND PROPOSED SIGNS

TIP NO. R-5207B	SHEET NO. SIGN-10
APPROVED: <i>[Signature]</i>	
DATE: 9/14/11	
SEAL	
	

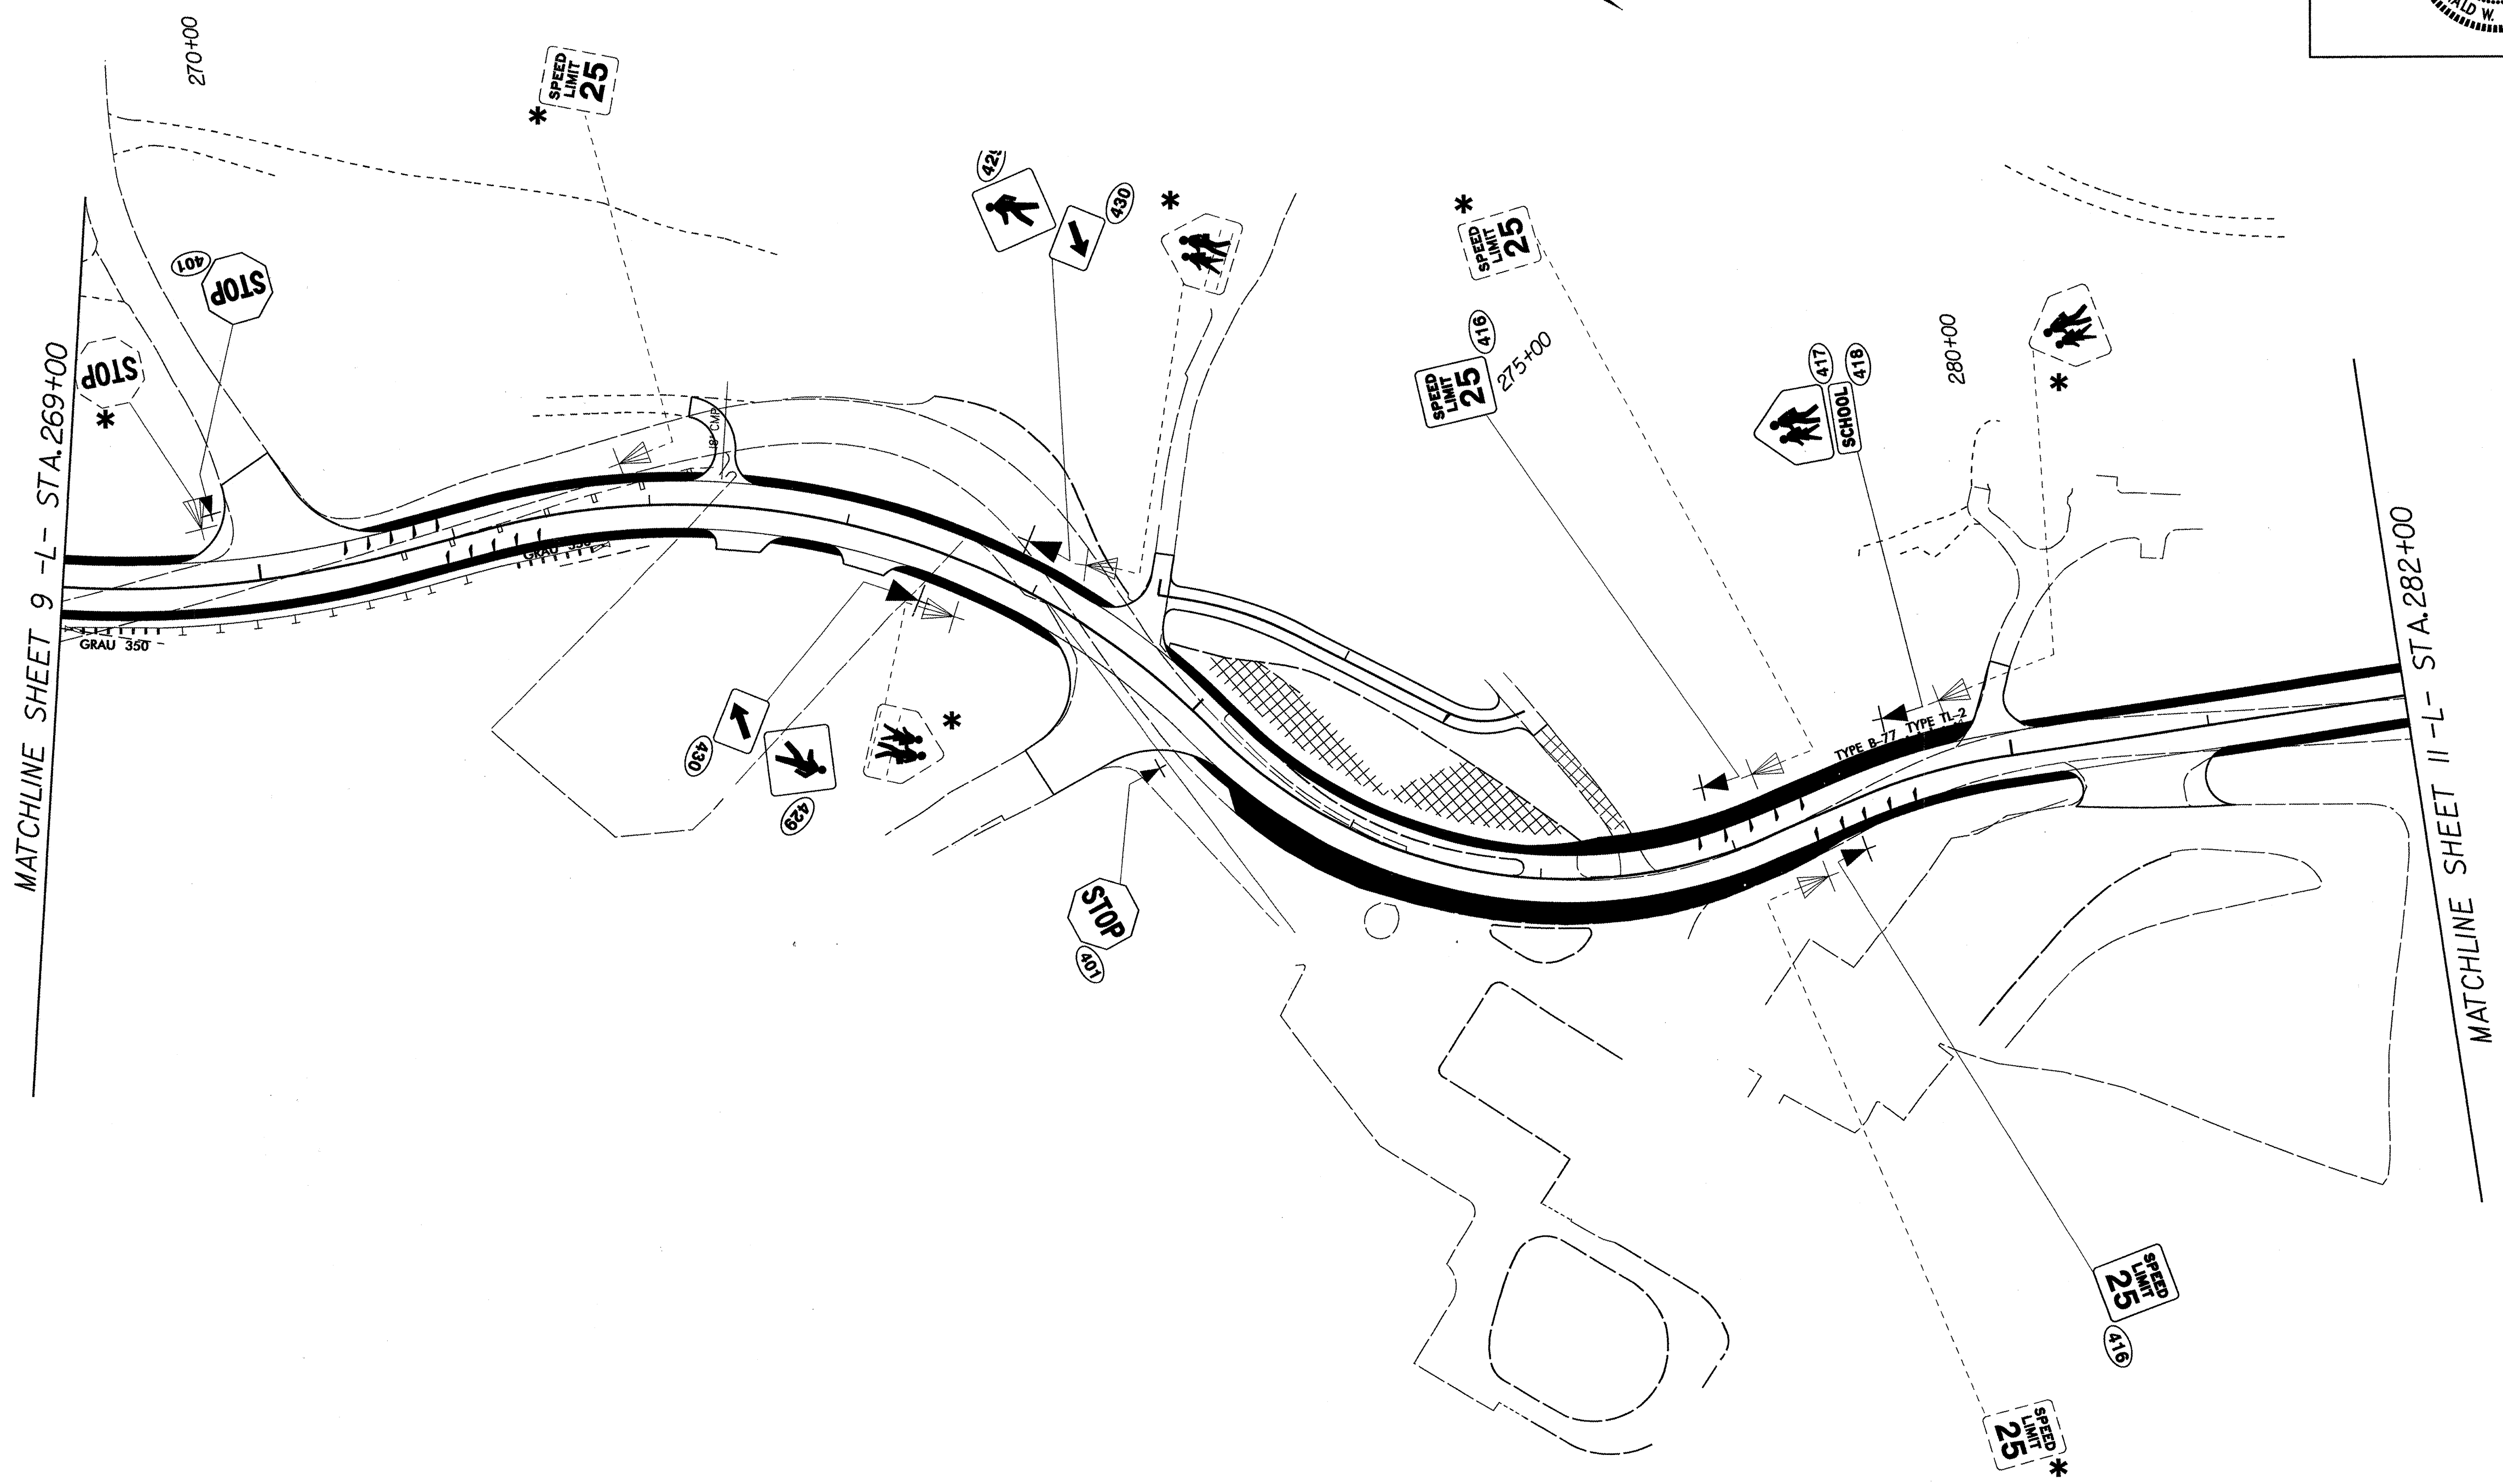

PROJECT NOTES


*DISPOSAL OF SIGN SYSTEM, U-CHANNEL

EXISTING AND PROPOSED SIGNS

I:\SEP-2011\341
 S:\S&G\11\PROJ\PROJECTS\11-5207\11-5207B_r.dwg_psh11.dgn
 jmmavarete AT 11-24-6703

8/17/99

TIP NO. R-5207B	SHEET NO. SIGN-11
APPROVED: <i>[Signature]</i>	
DATE: 9/12/11	
SEAL	

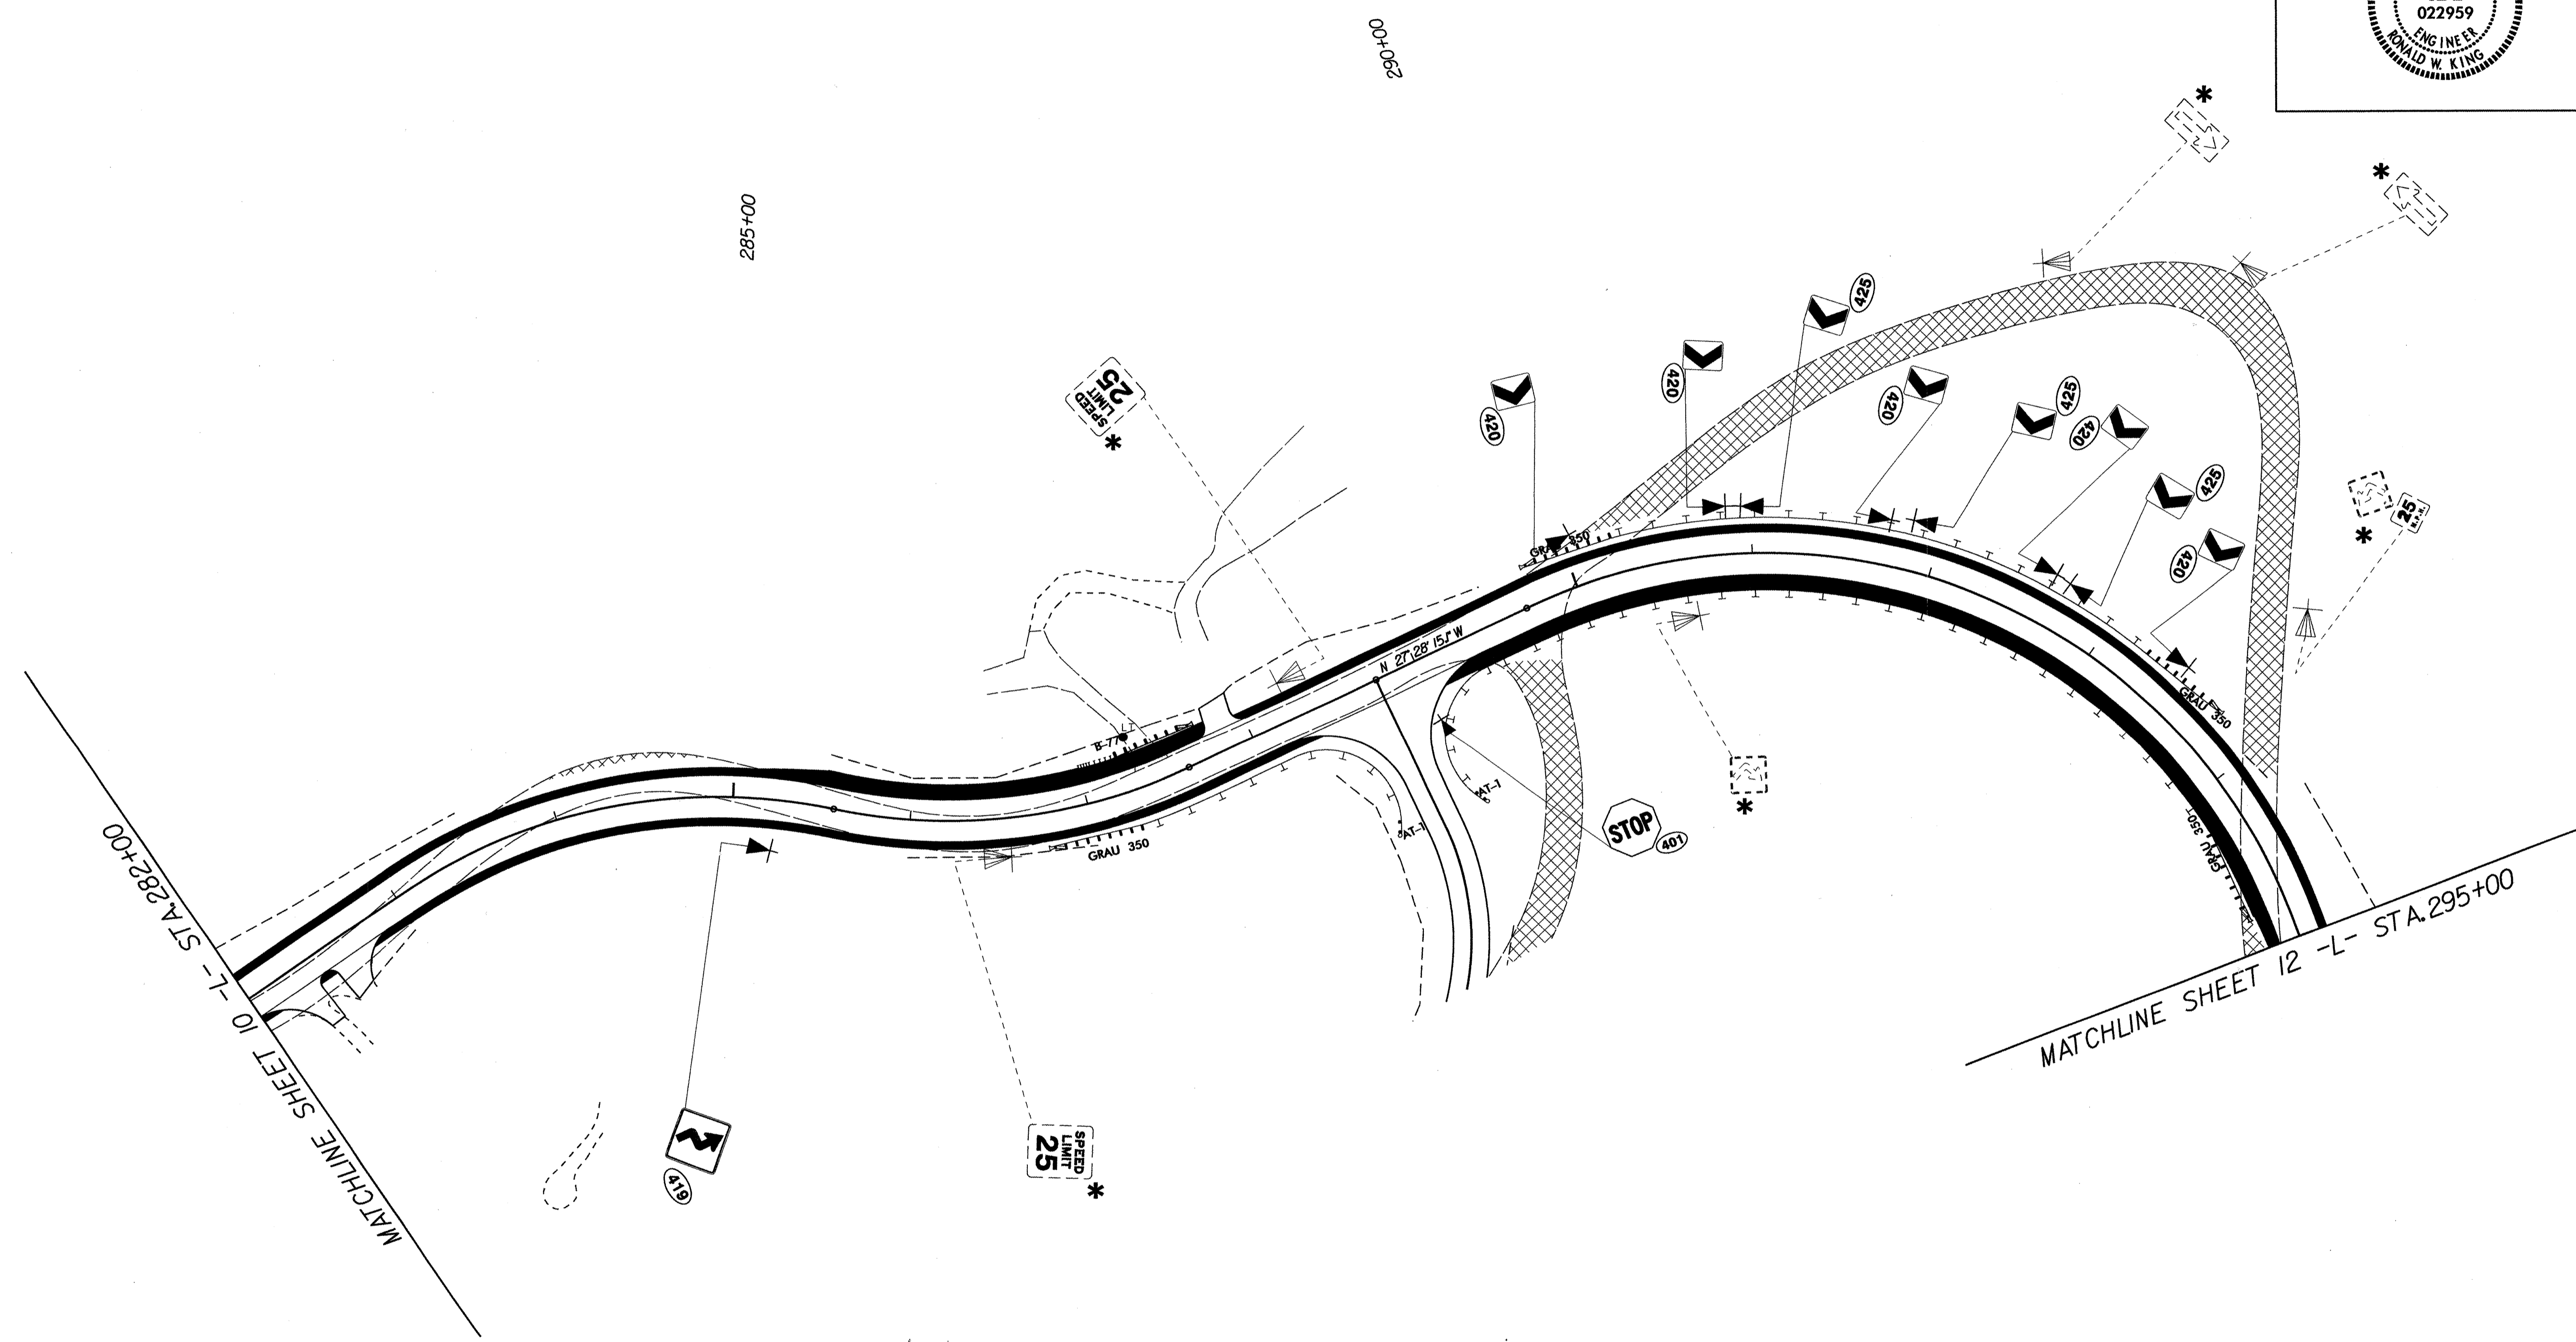

PROJECT NOTES


*DISPOSAL OF SIGN SYSTEM, U-CHANNEL

EXISTING AND PROPOSED SIGNS

8/17/99

13-SEP-2011 11:41 AM PROJECT: SR 1006 HOWARD GAP RD 20' BST
DRAWN BY: J. W. KING
CHECKED BY: J. W. KING
DATE: 9/13/11

TIP NO. R-52078	SHEET NO. SIGN-12
APPROVED: <i>[Signature]</i>	
DATE: 9/13/11	
SEAL	

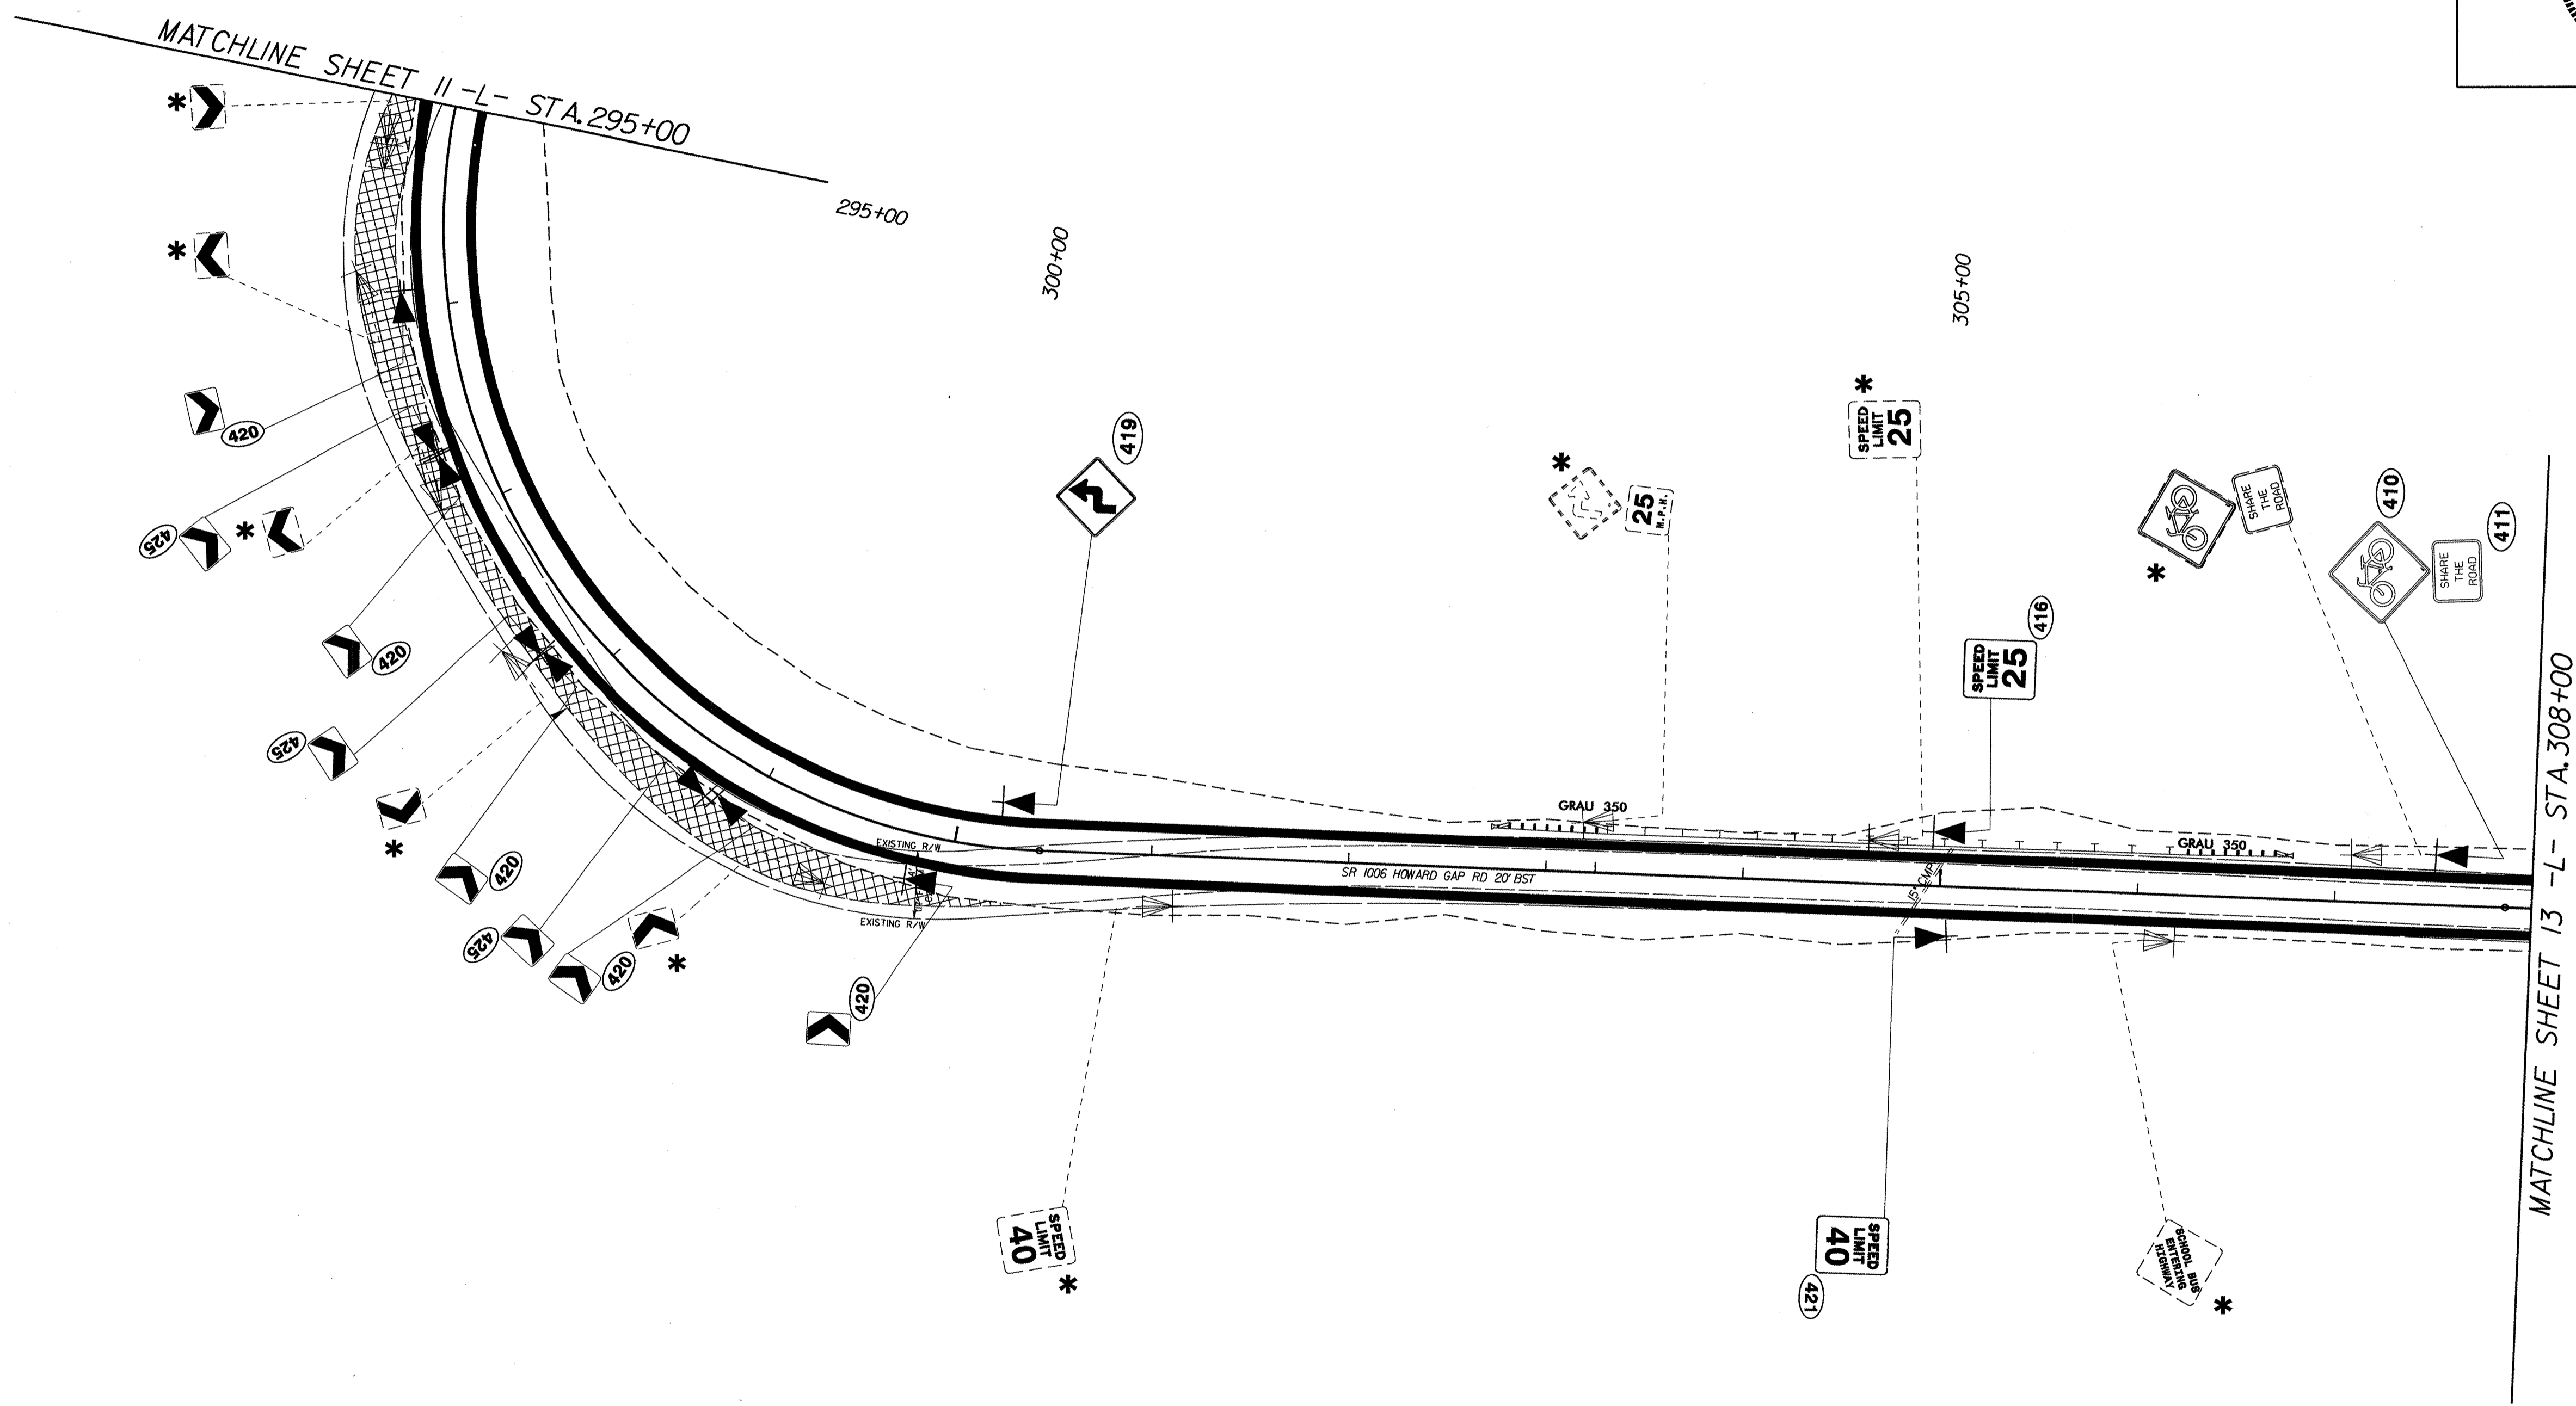


PROJECT NOTES

*DISPOSAL OF SIGN SYSTEM, U-CHANNEL

EXISTING AND PROPOSED SIGNS

8/17/99

TIP NO. R-5207B	SHEET NO. SIGN-13
APPROVED: <i>[Signature]</i>	
DATE: 9/13/11	
SEAL	

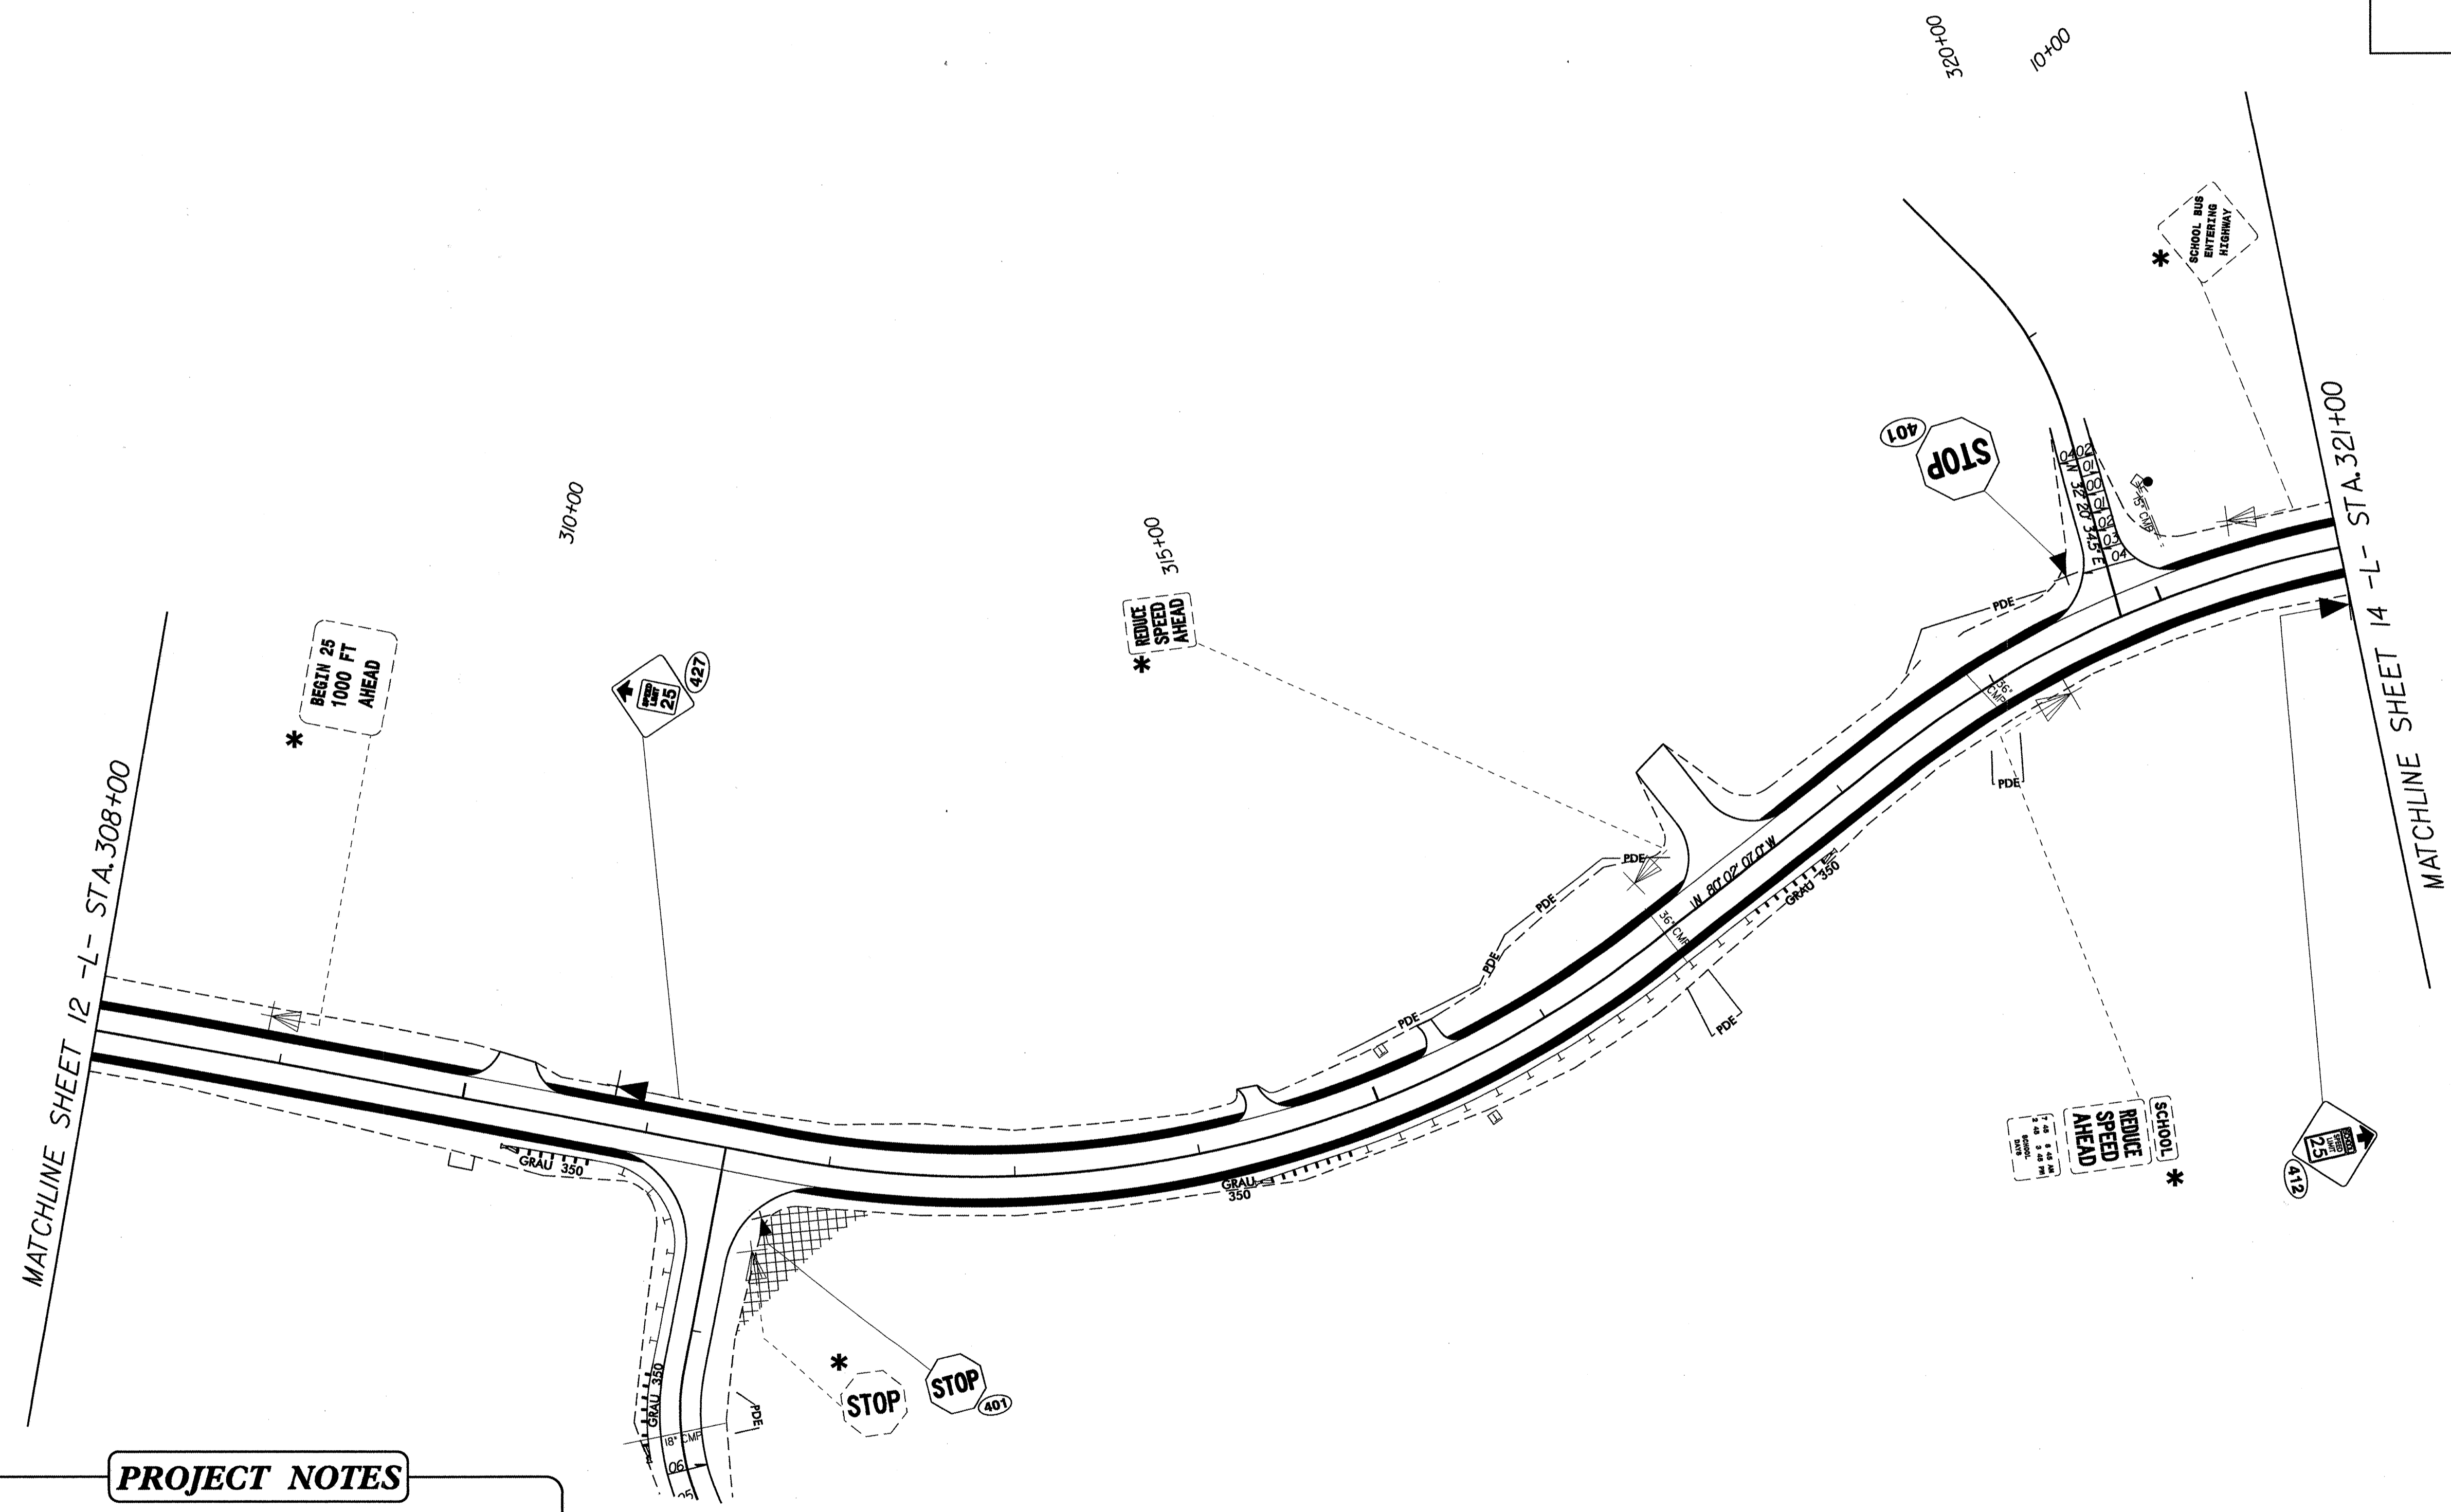


PROJECT NOTES

*DISPOSAL OF SIGN SYSTEM, U-CHANNEL

EXISTING AND PROPOSED SIGNS

8/17/99

TIP NO. R-5207B	SHEET NO. SIGN-14
APPROVED: <i>R.W.K.</i>	
DATE: 9/13/11	
SEAL	

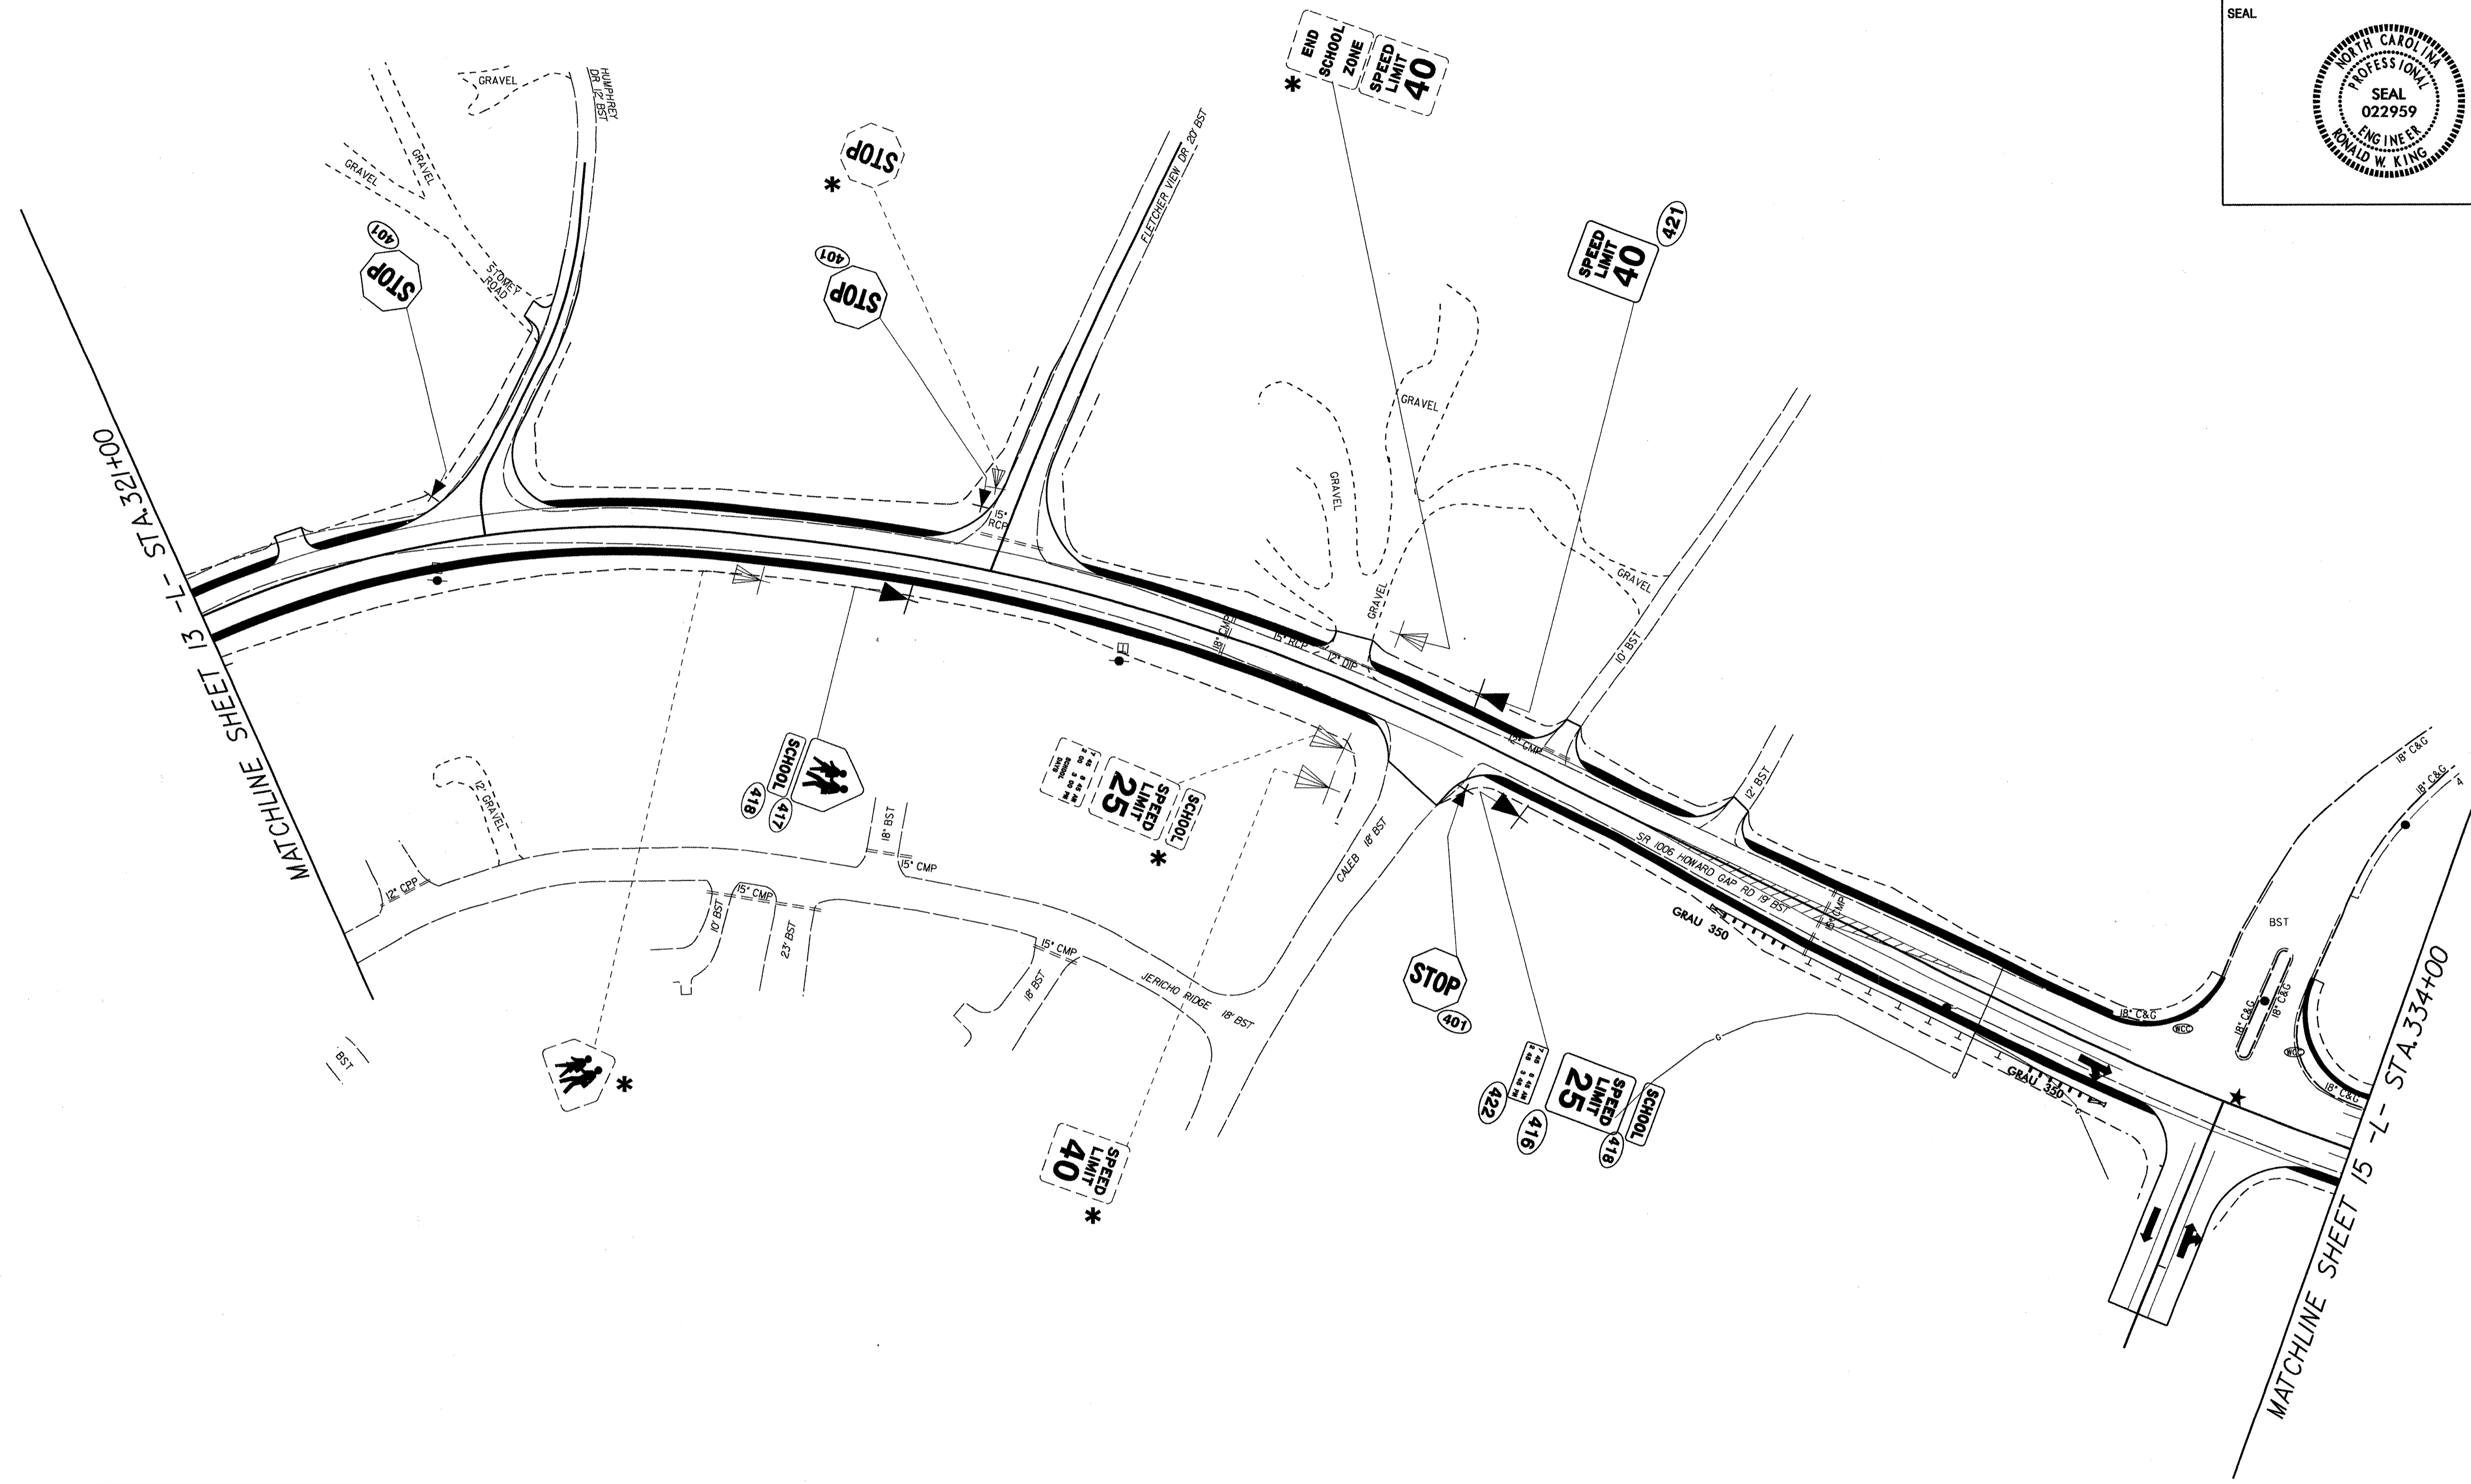


PROJECT NOTES

*DISPOSAL OF SIGN SYSTEM, U-CHANNEL

EXISTING AND PROPOSED SIGNS

TIP NO. R-5207B	SHEET NO. SIGN-15
APPROVED: <i>[Signature]</i>	
DATE: 9/13/11	
SEAL	

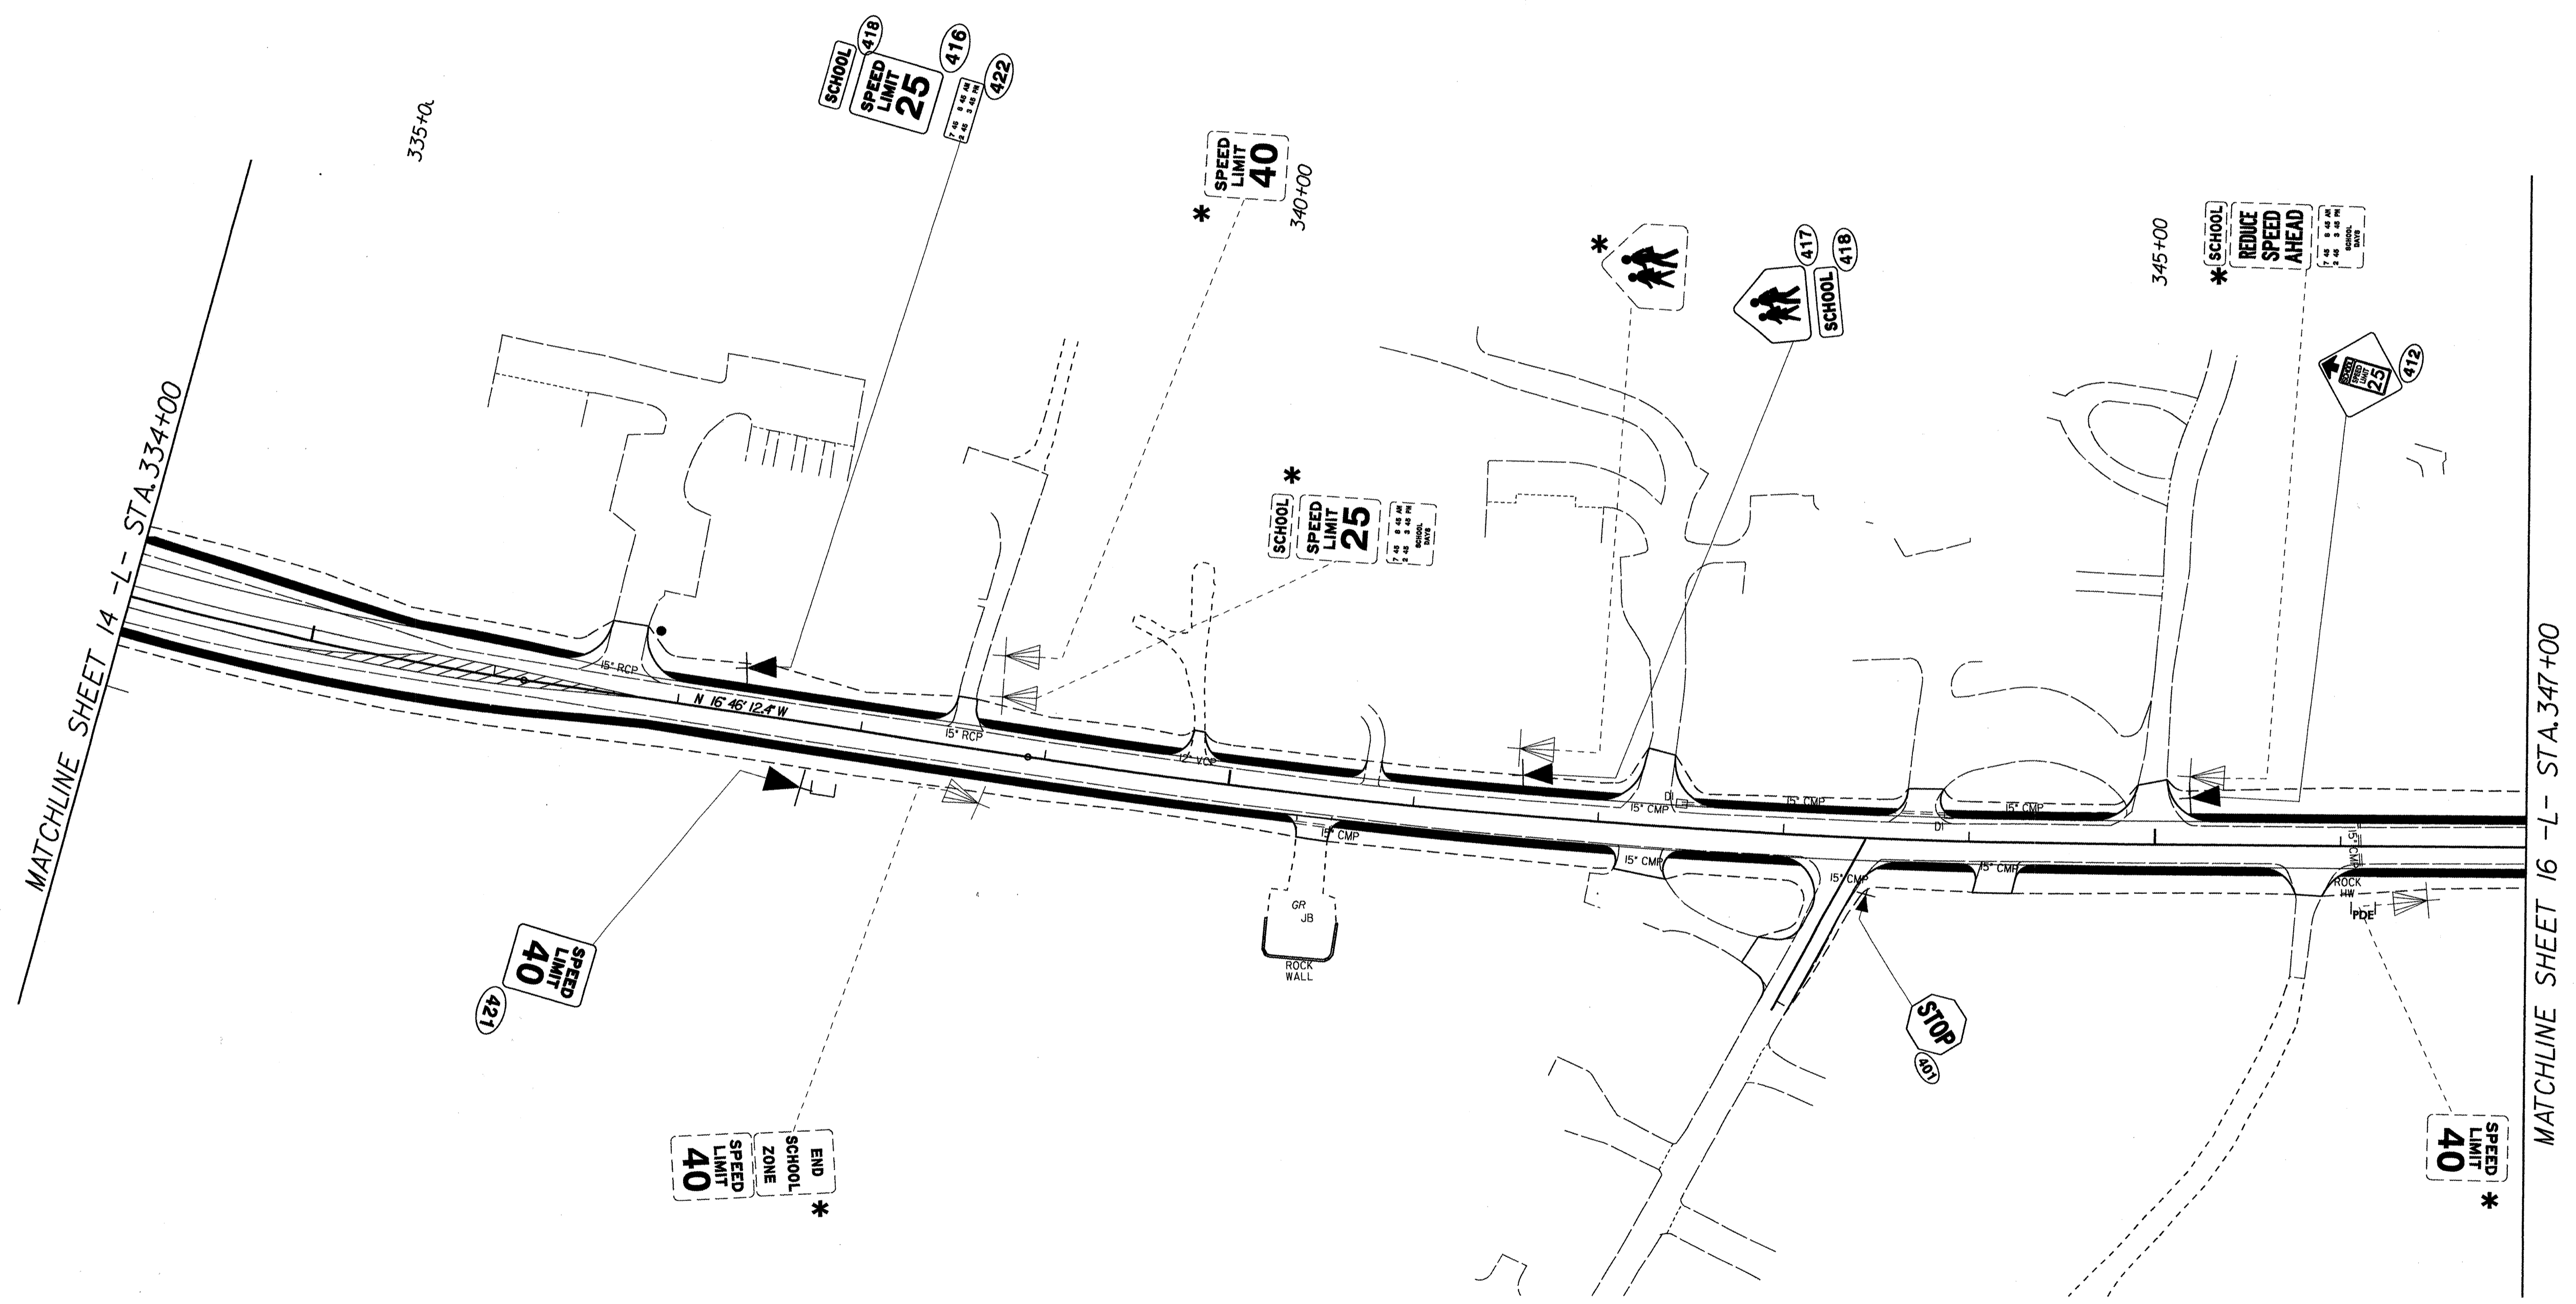

PROJECT NOTES


*DISPOSAL OF SIGN SYSTEM, U-CHANNEL

EXISTING AND PROPOSED SIGNS

8/17/99

TIP NO. R-5207B	SHEET NO. SIGN-16
APPROVED: <i>[Signature]</i>	
DATE: 9/14/11	
SEAL	

MATCHLINE SHEET 15 -L- STA. 347+00

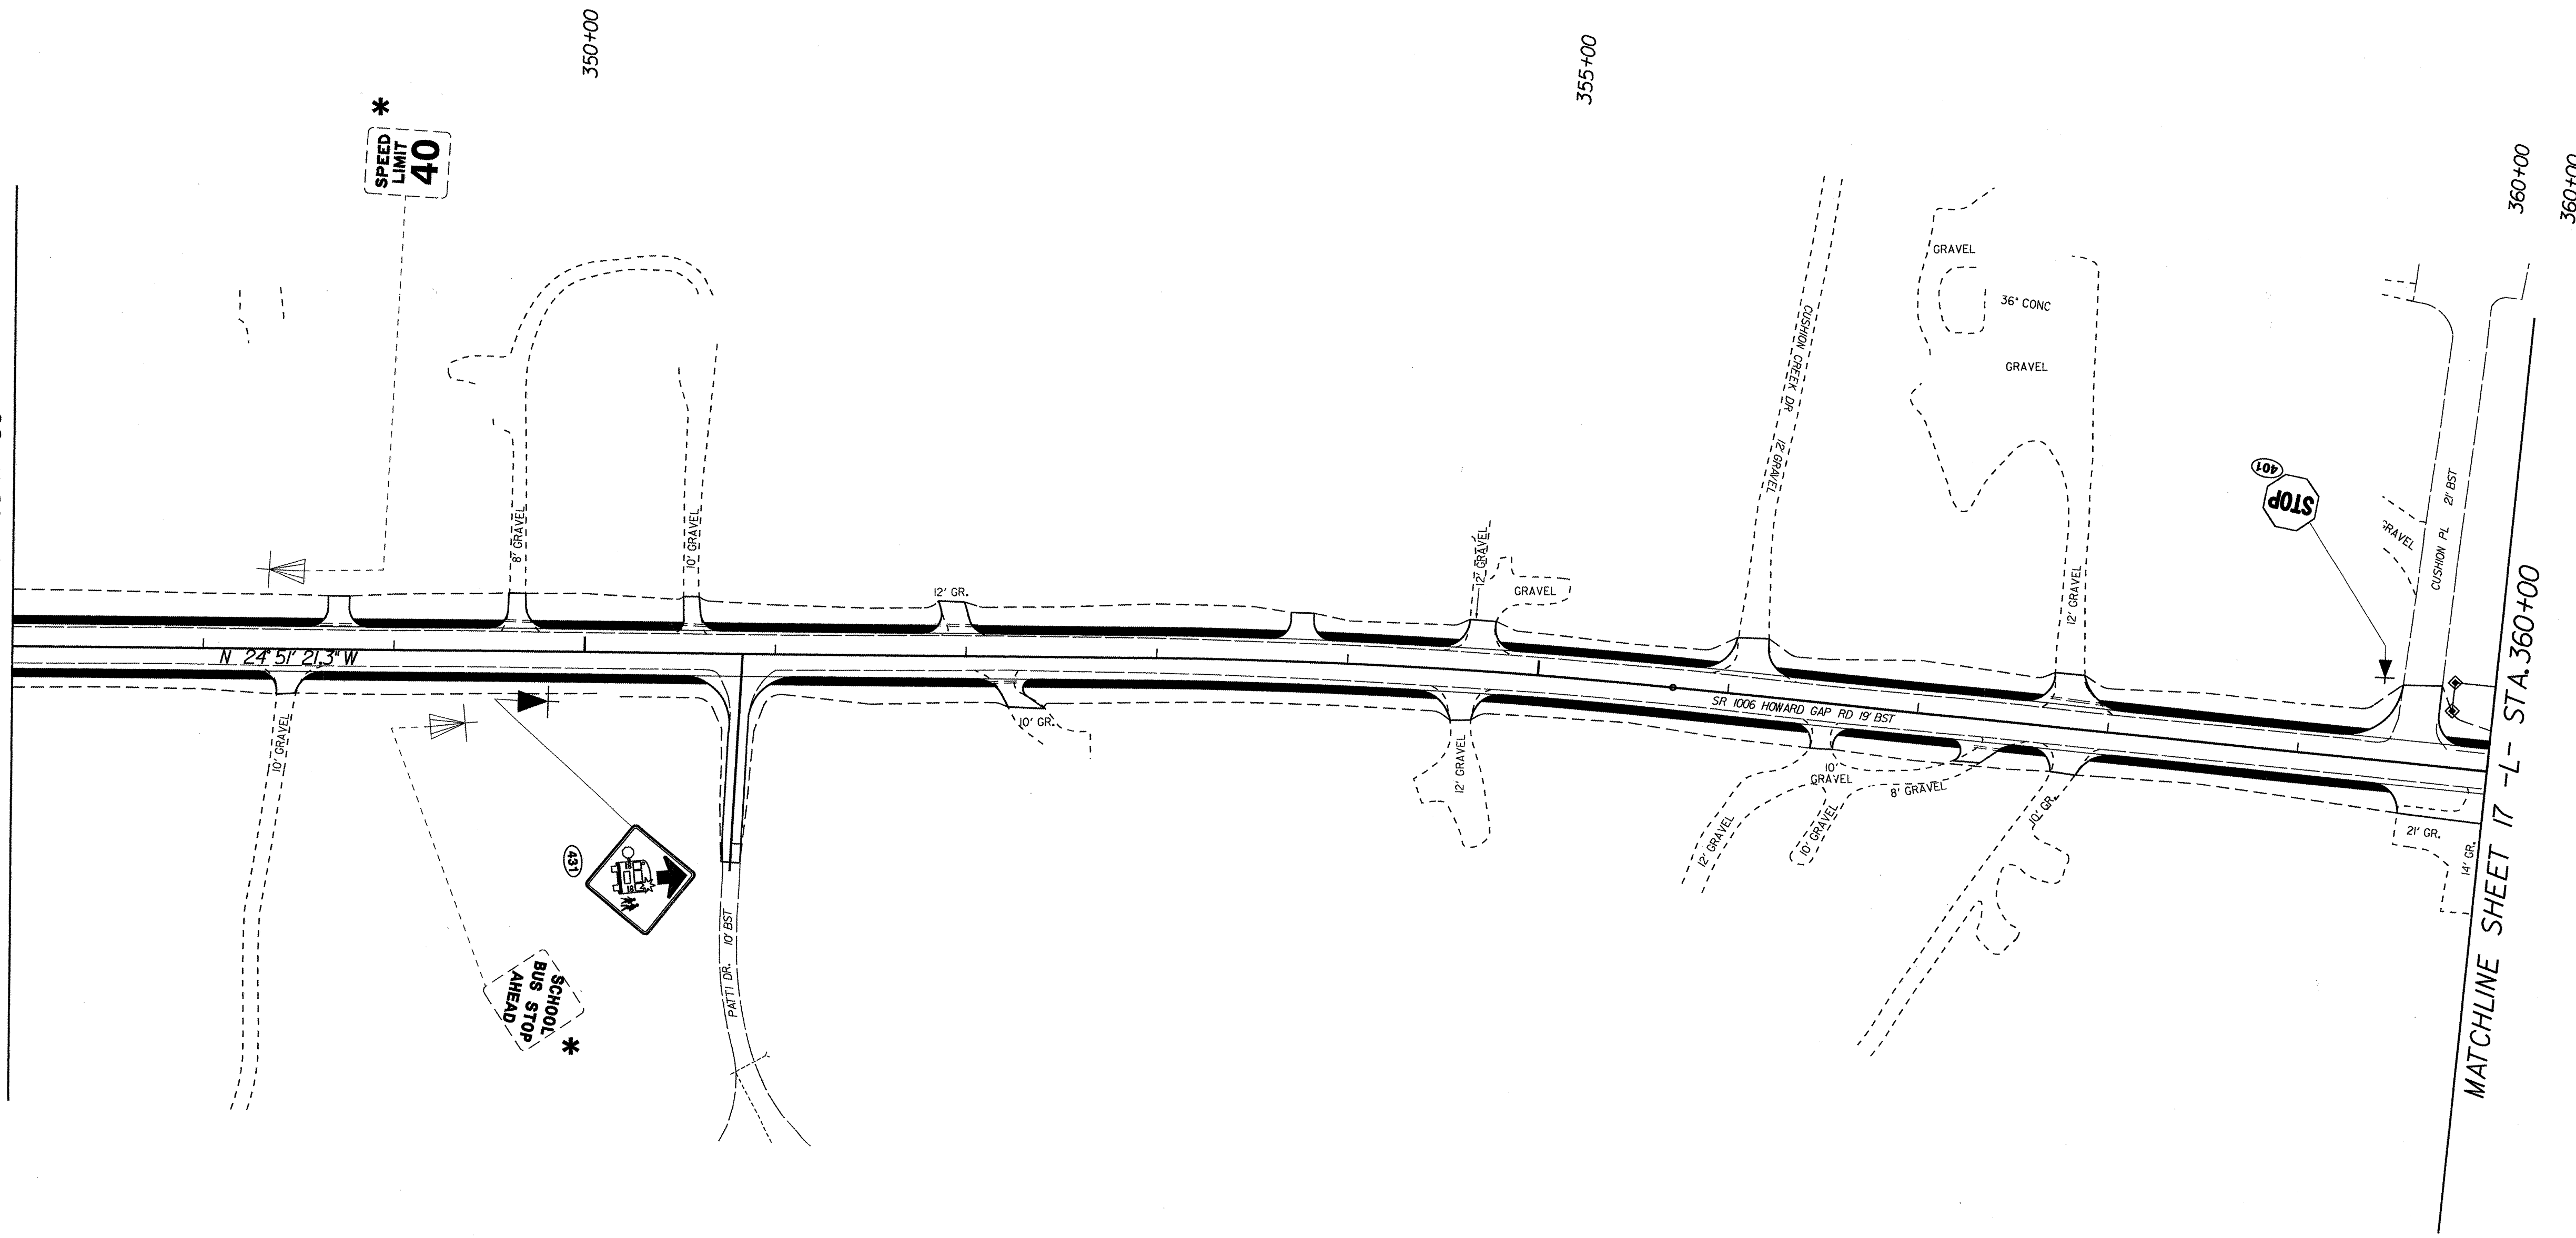

MATCHLINE SHEET 17 -L- STA. 360+00

PROJECT NOTES


*DISPOSAL OF SIGN SYSTEM, U-CHANNEL

EXISTING AND PROPOSED SIGNS

8/17/99

TIP NO. R-5207B	SHEET NO. SIGN-17
APPROVED: <i>[Signature]</i>	
DATE: 9/14/11	
SEAL	

SEAL
022959
ENGINEER
DONALD W. KING

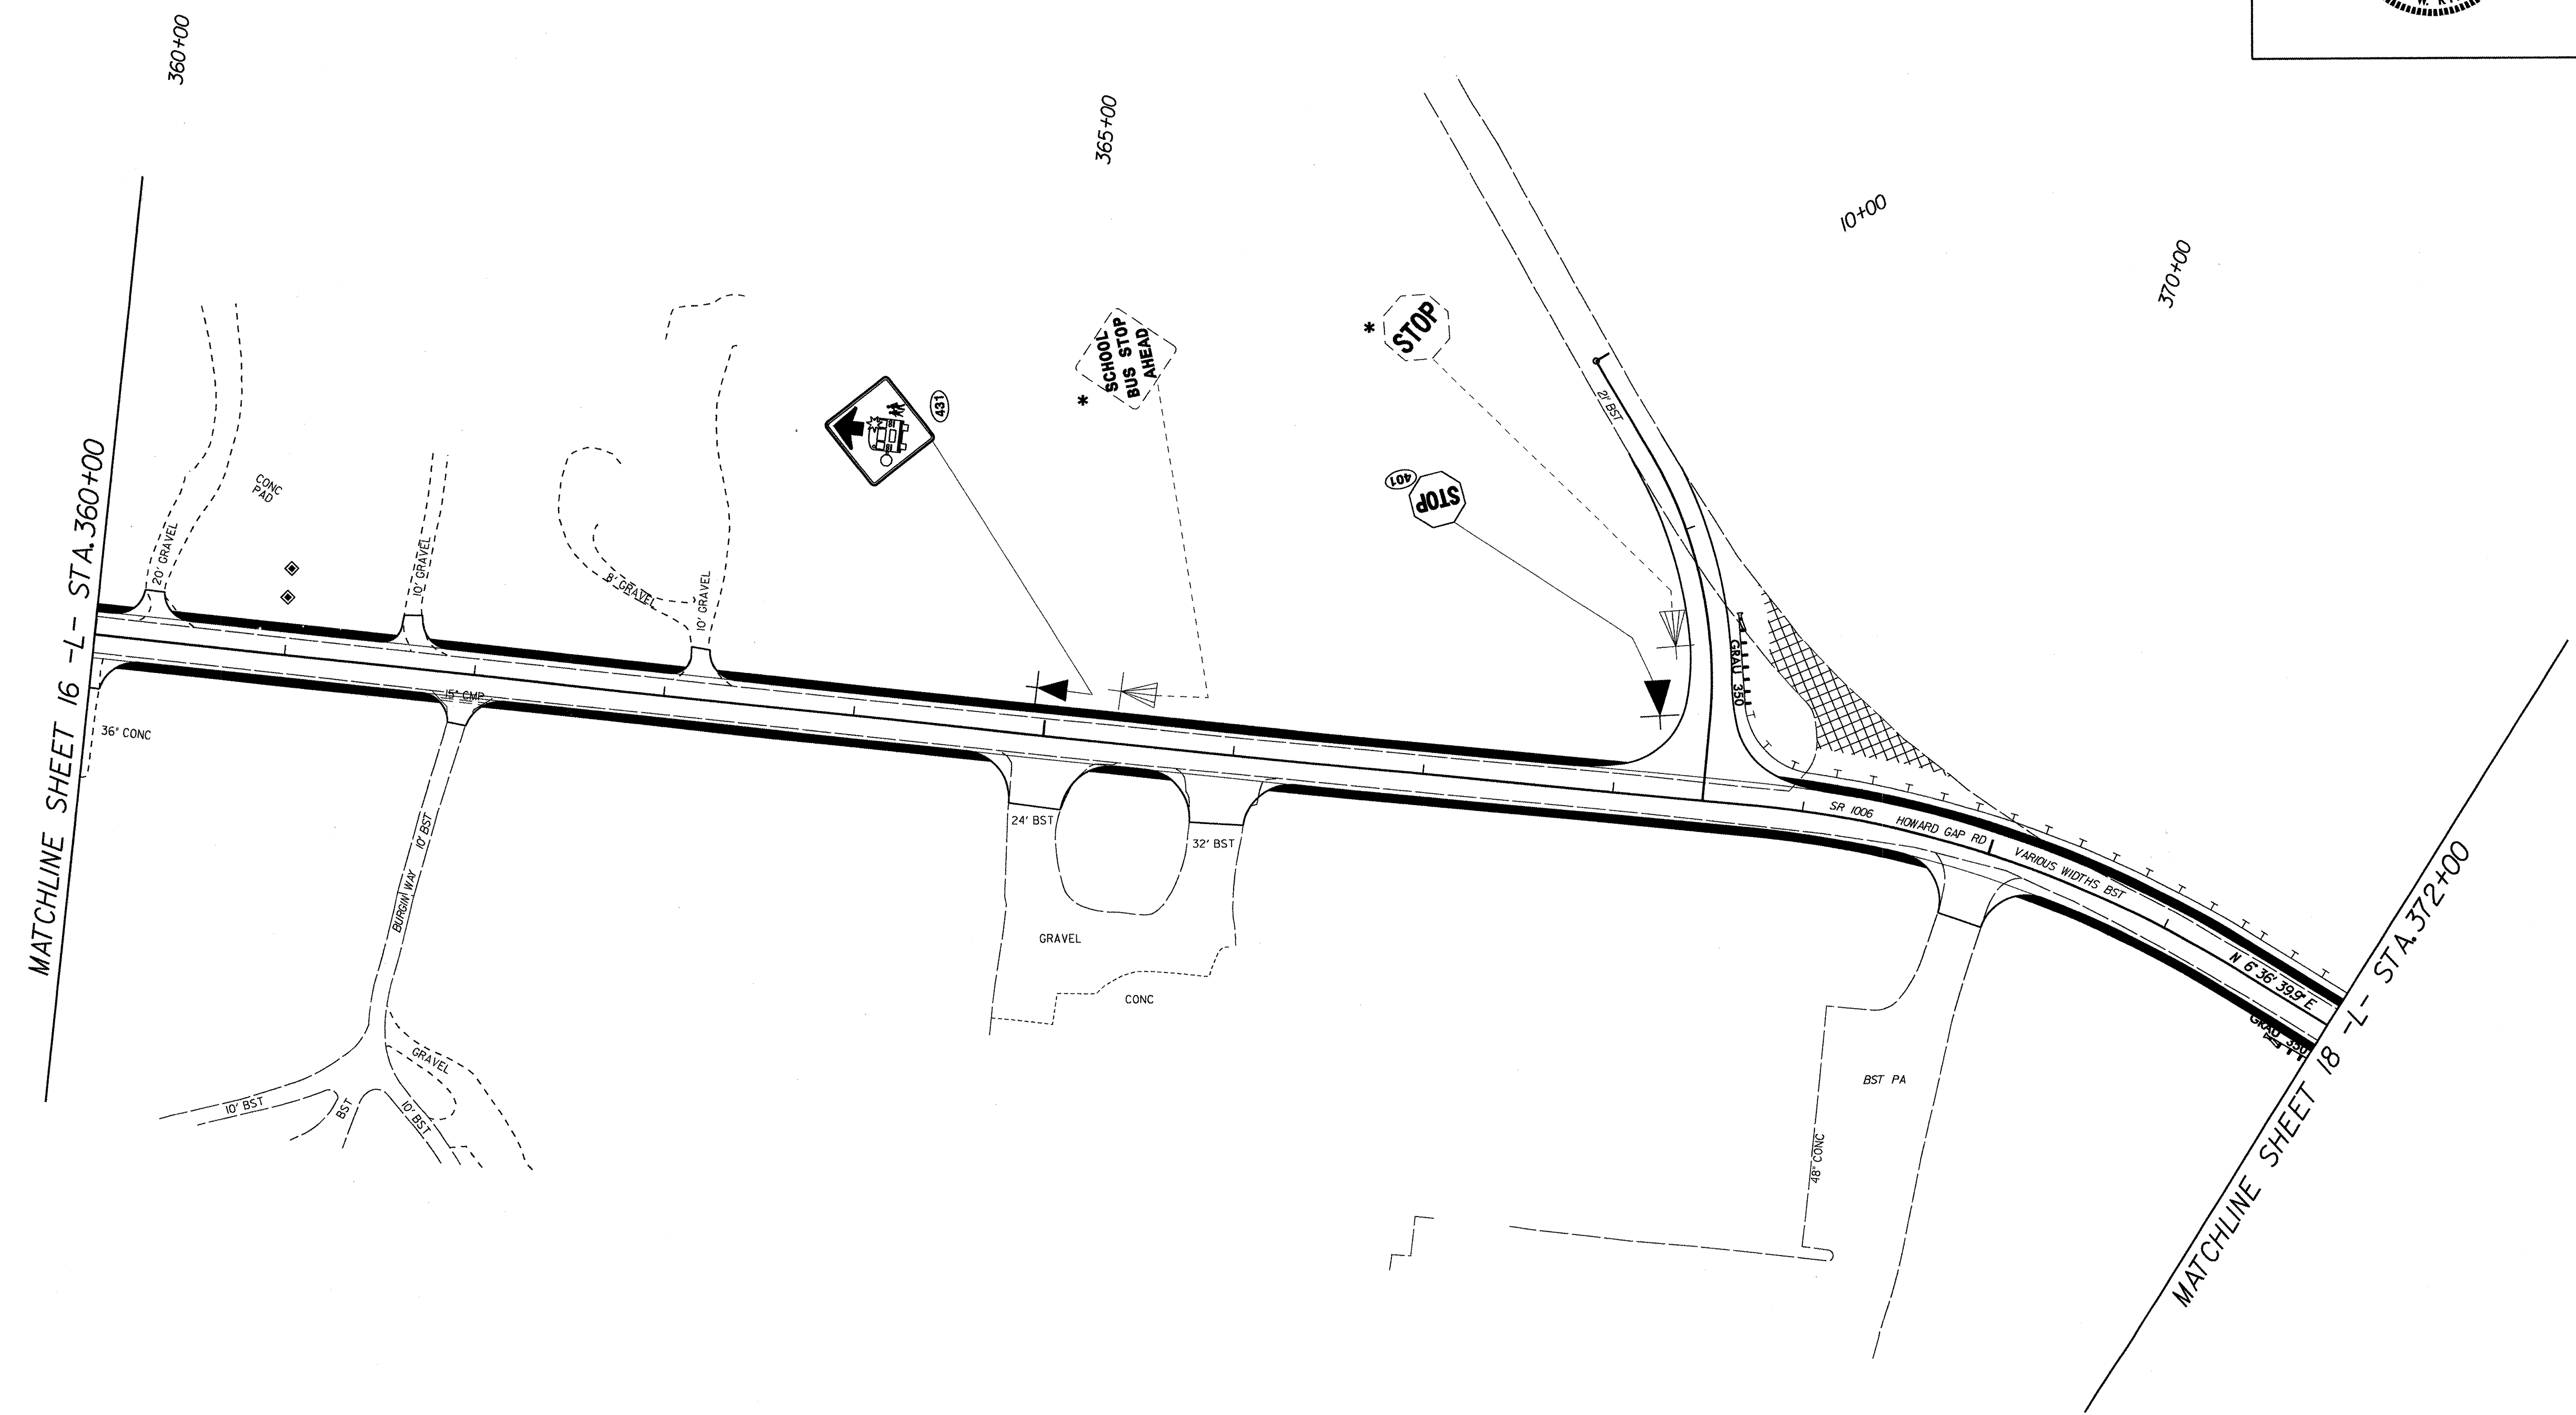


PROJECT NOTES

*DISPOSAL OF SIGN SYSTEM, U-CHANNEL

EXISTING AND PROPOSED SIGNS

8/17/99

TIP NO. R-5207B	SHEET NO. SIGN-18
APPROVED: <i>RWT</i>	
DATE: 9/12/11	
SEAL	

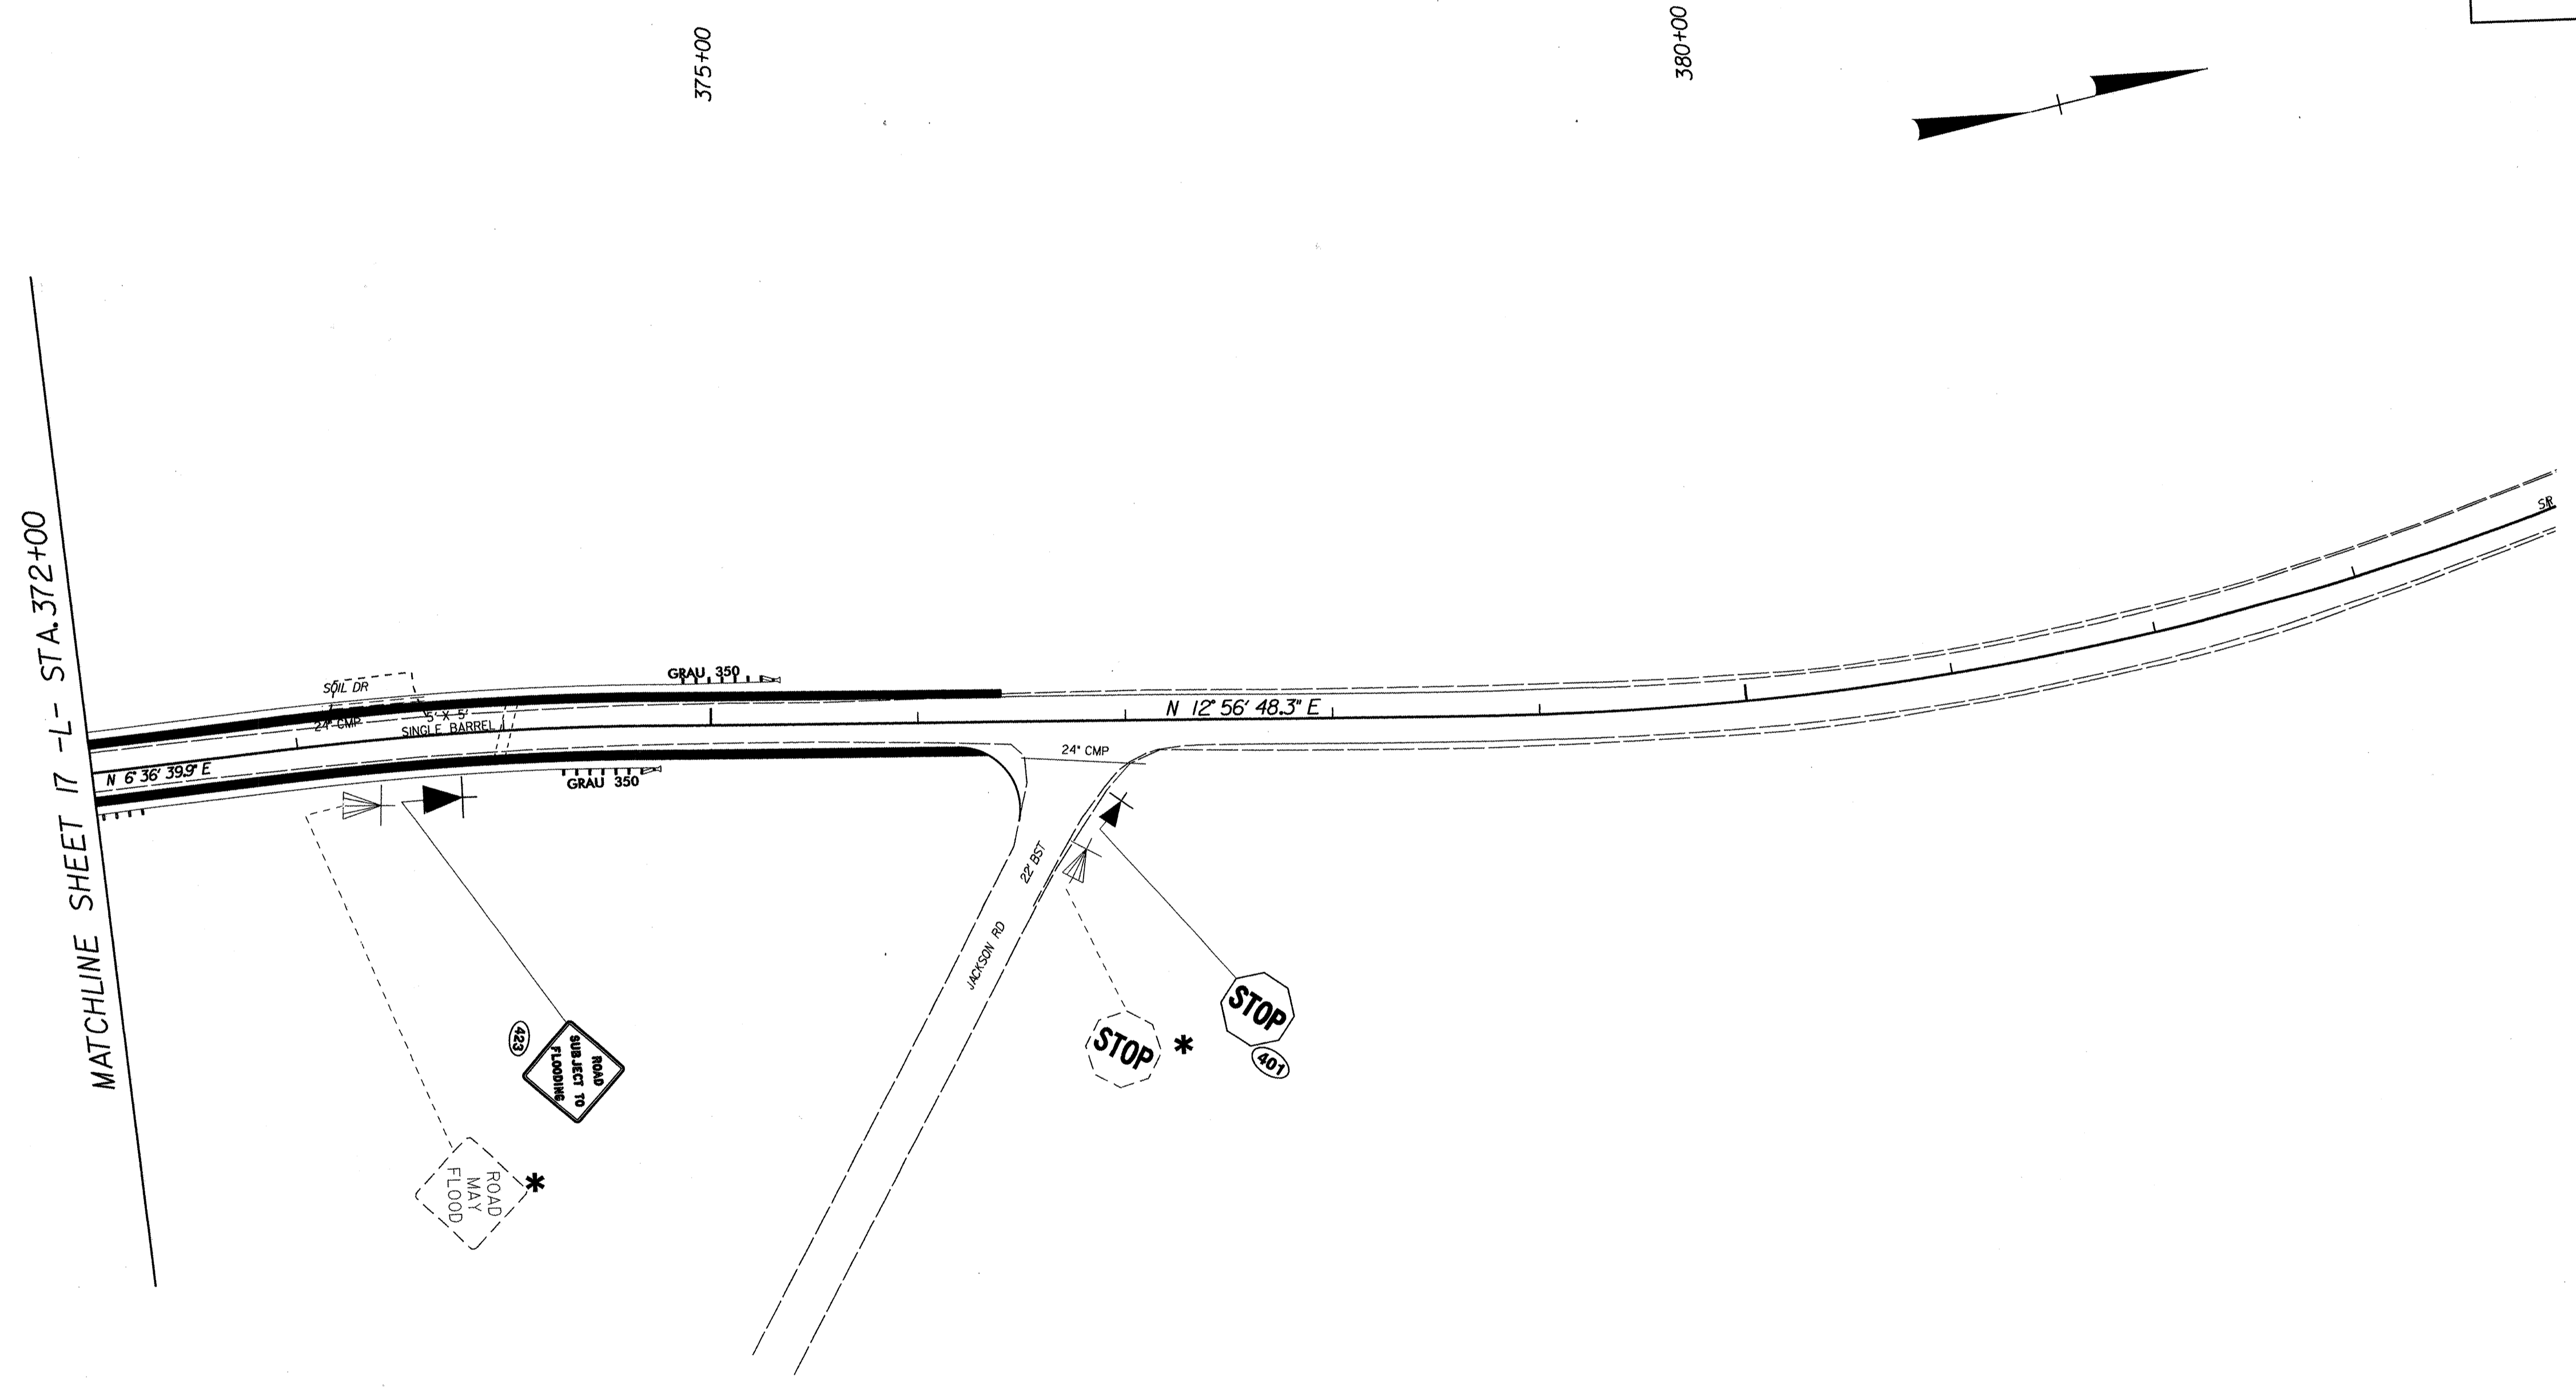

PROJECT NOTES

*DISPOSAL OF SIGN SYSTEM, U-CHANNEL

EXISTING AND PROPOSED SIGNS