


SIGN NUMBER: SP12173  
 TYPE: STATIONARY  
 QUANTITY: SEE PLANS  
 SIGN WIDTH: 4'-0"  
 HEIGHT: 4'-0"  
 TOTAL AREA: 16.00 Sq.Ft.  
 BORDER TYPE: INSET  
 RECESS: 0.75"  
 WIDTH: 1.25"  
 RADII: 3"  
 NO. Z BARS:  
 LENGTH:

SYMBOL	X	Y	WID	HT

MAT'L: 0.080" (2.0 mm) ALUMINUM

DESIGN BY: B. RASHID  
 PROJECT ID: B-4949  
 CHECKED BY:  
 DIV: 6  
 DATE: May 07, 2012

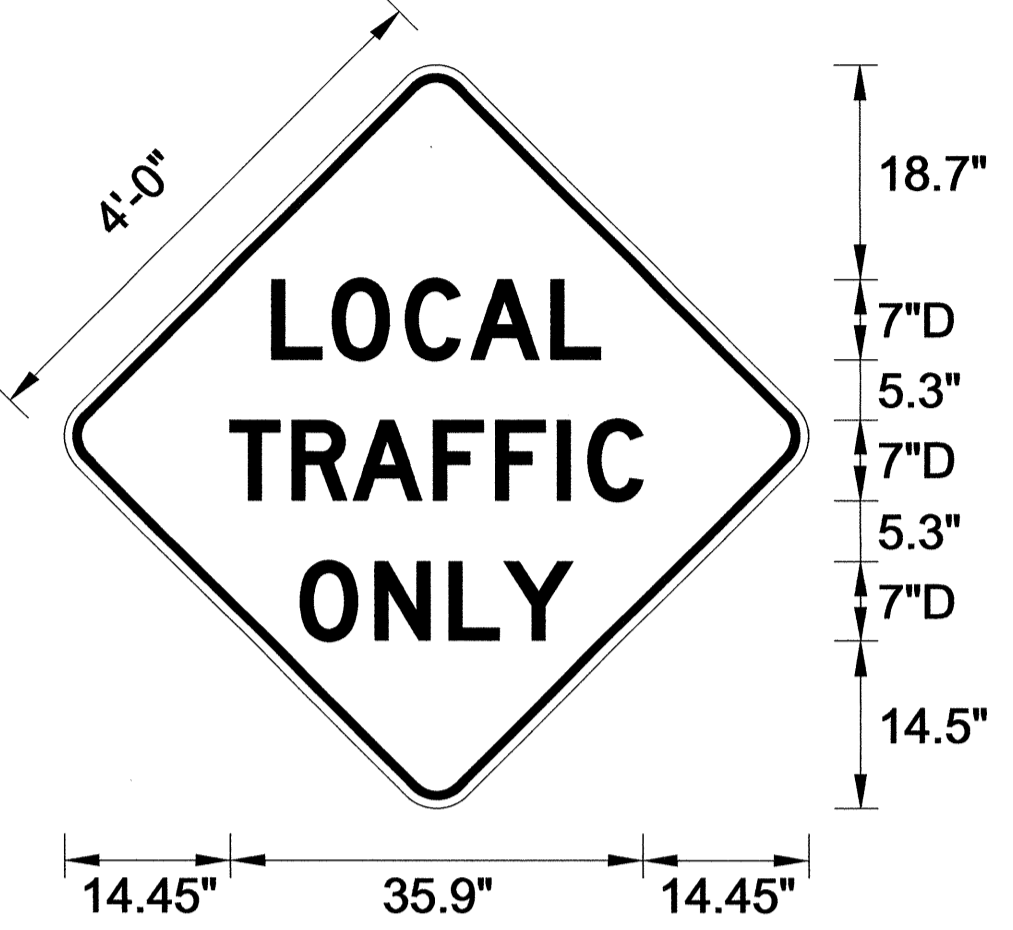

BORDER:  
 R= 3"  
 TH= 1.25"  
 IN= 0.75"

Spacing Factor is 1 unless specified otherwise

USE NOTES: 1,2  
 1. Legend and border shall be direct applied black non-reflective sheeting.  
 2. Background shall be NC GRADE B fluorescent orange retroreflective sheeting.

LETTER POSITIONS

Letter spacings are to start of next letter															Series/Size Text Length	
	L	O	C	A	L											D 2000
18.1	5.3	6.4	5.7	7	4.3	18.1										28.6
	T	R	A	F	F	I	C									D 2000
14.4	5.4	5.3	7	5.4	5.4	2.7	4.8	14.4								35.9
	O	N	L	Y												D 2000
20.5	6.5	6.4	4.8	6	20.5											23.7

FILENAME: B-4949\_Sgn\_SGN\_WZT-SD-1

NORTH CAROLINA D.O.T. SIGN DETAIL

07-MAY-2012 09:57 SA\S&D\Special\Signing\Special\Signs\Sign Designs 2012\DN Files\SP12166-Local Traffic Only.dgn B.Rashid AT 1E247793

APPROVED:	DATE: 5/7/12										
	SCALE: NONE										
	DATE: 5/12										
	DESIGN BY: BAR										
	REVIEWED BY: AIA										
		<table border="1"> <thead> <tr> <th colspan="2">REVISIONS</th> </tr> </thead> <tbody> <tr><td> </td><td> </td></tr> <tr><td> </td><td> </td></tr> <tr><td> </td><td> </td></tr> </tbody> </table>		REVISIONS							
REVISIONS											