


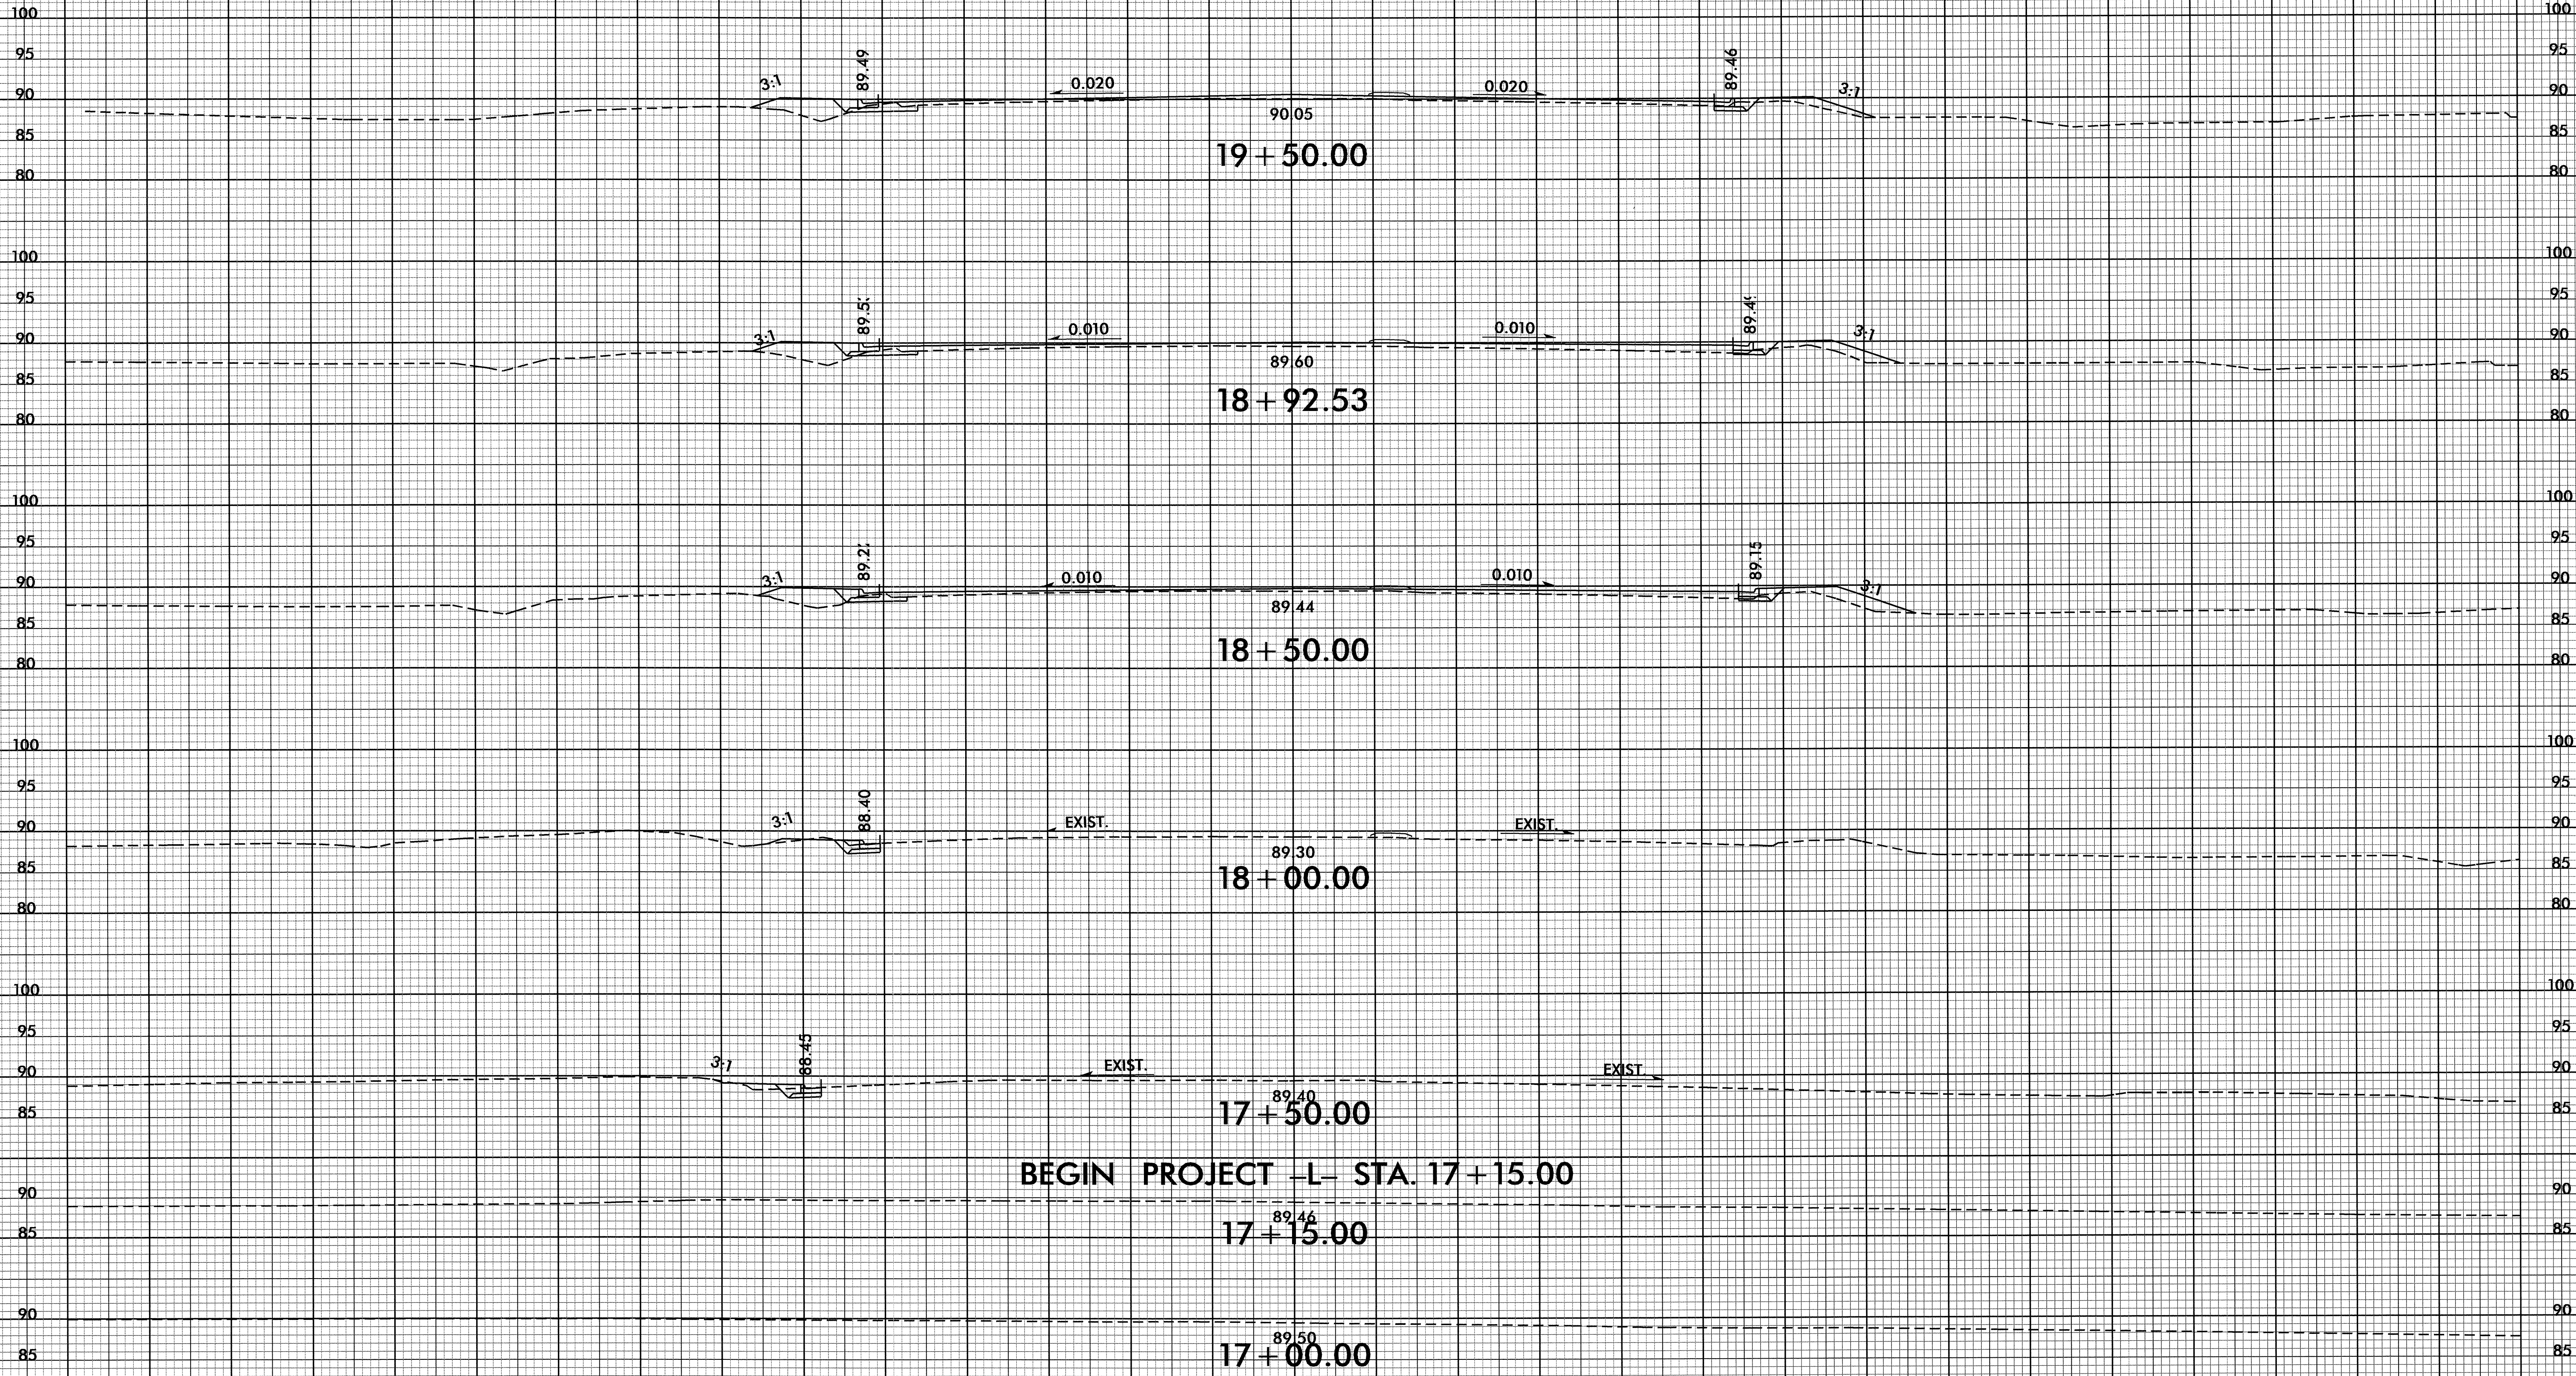




150 140 130 120 110 100 90 80 70 60 50 40 30 20 10 0 10 20 30 40 50 60 70 80 90 100 110 120 130 140 150

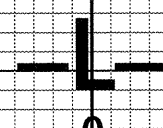


BEGIN PROJECT -L- STA. 17 + 15.00

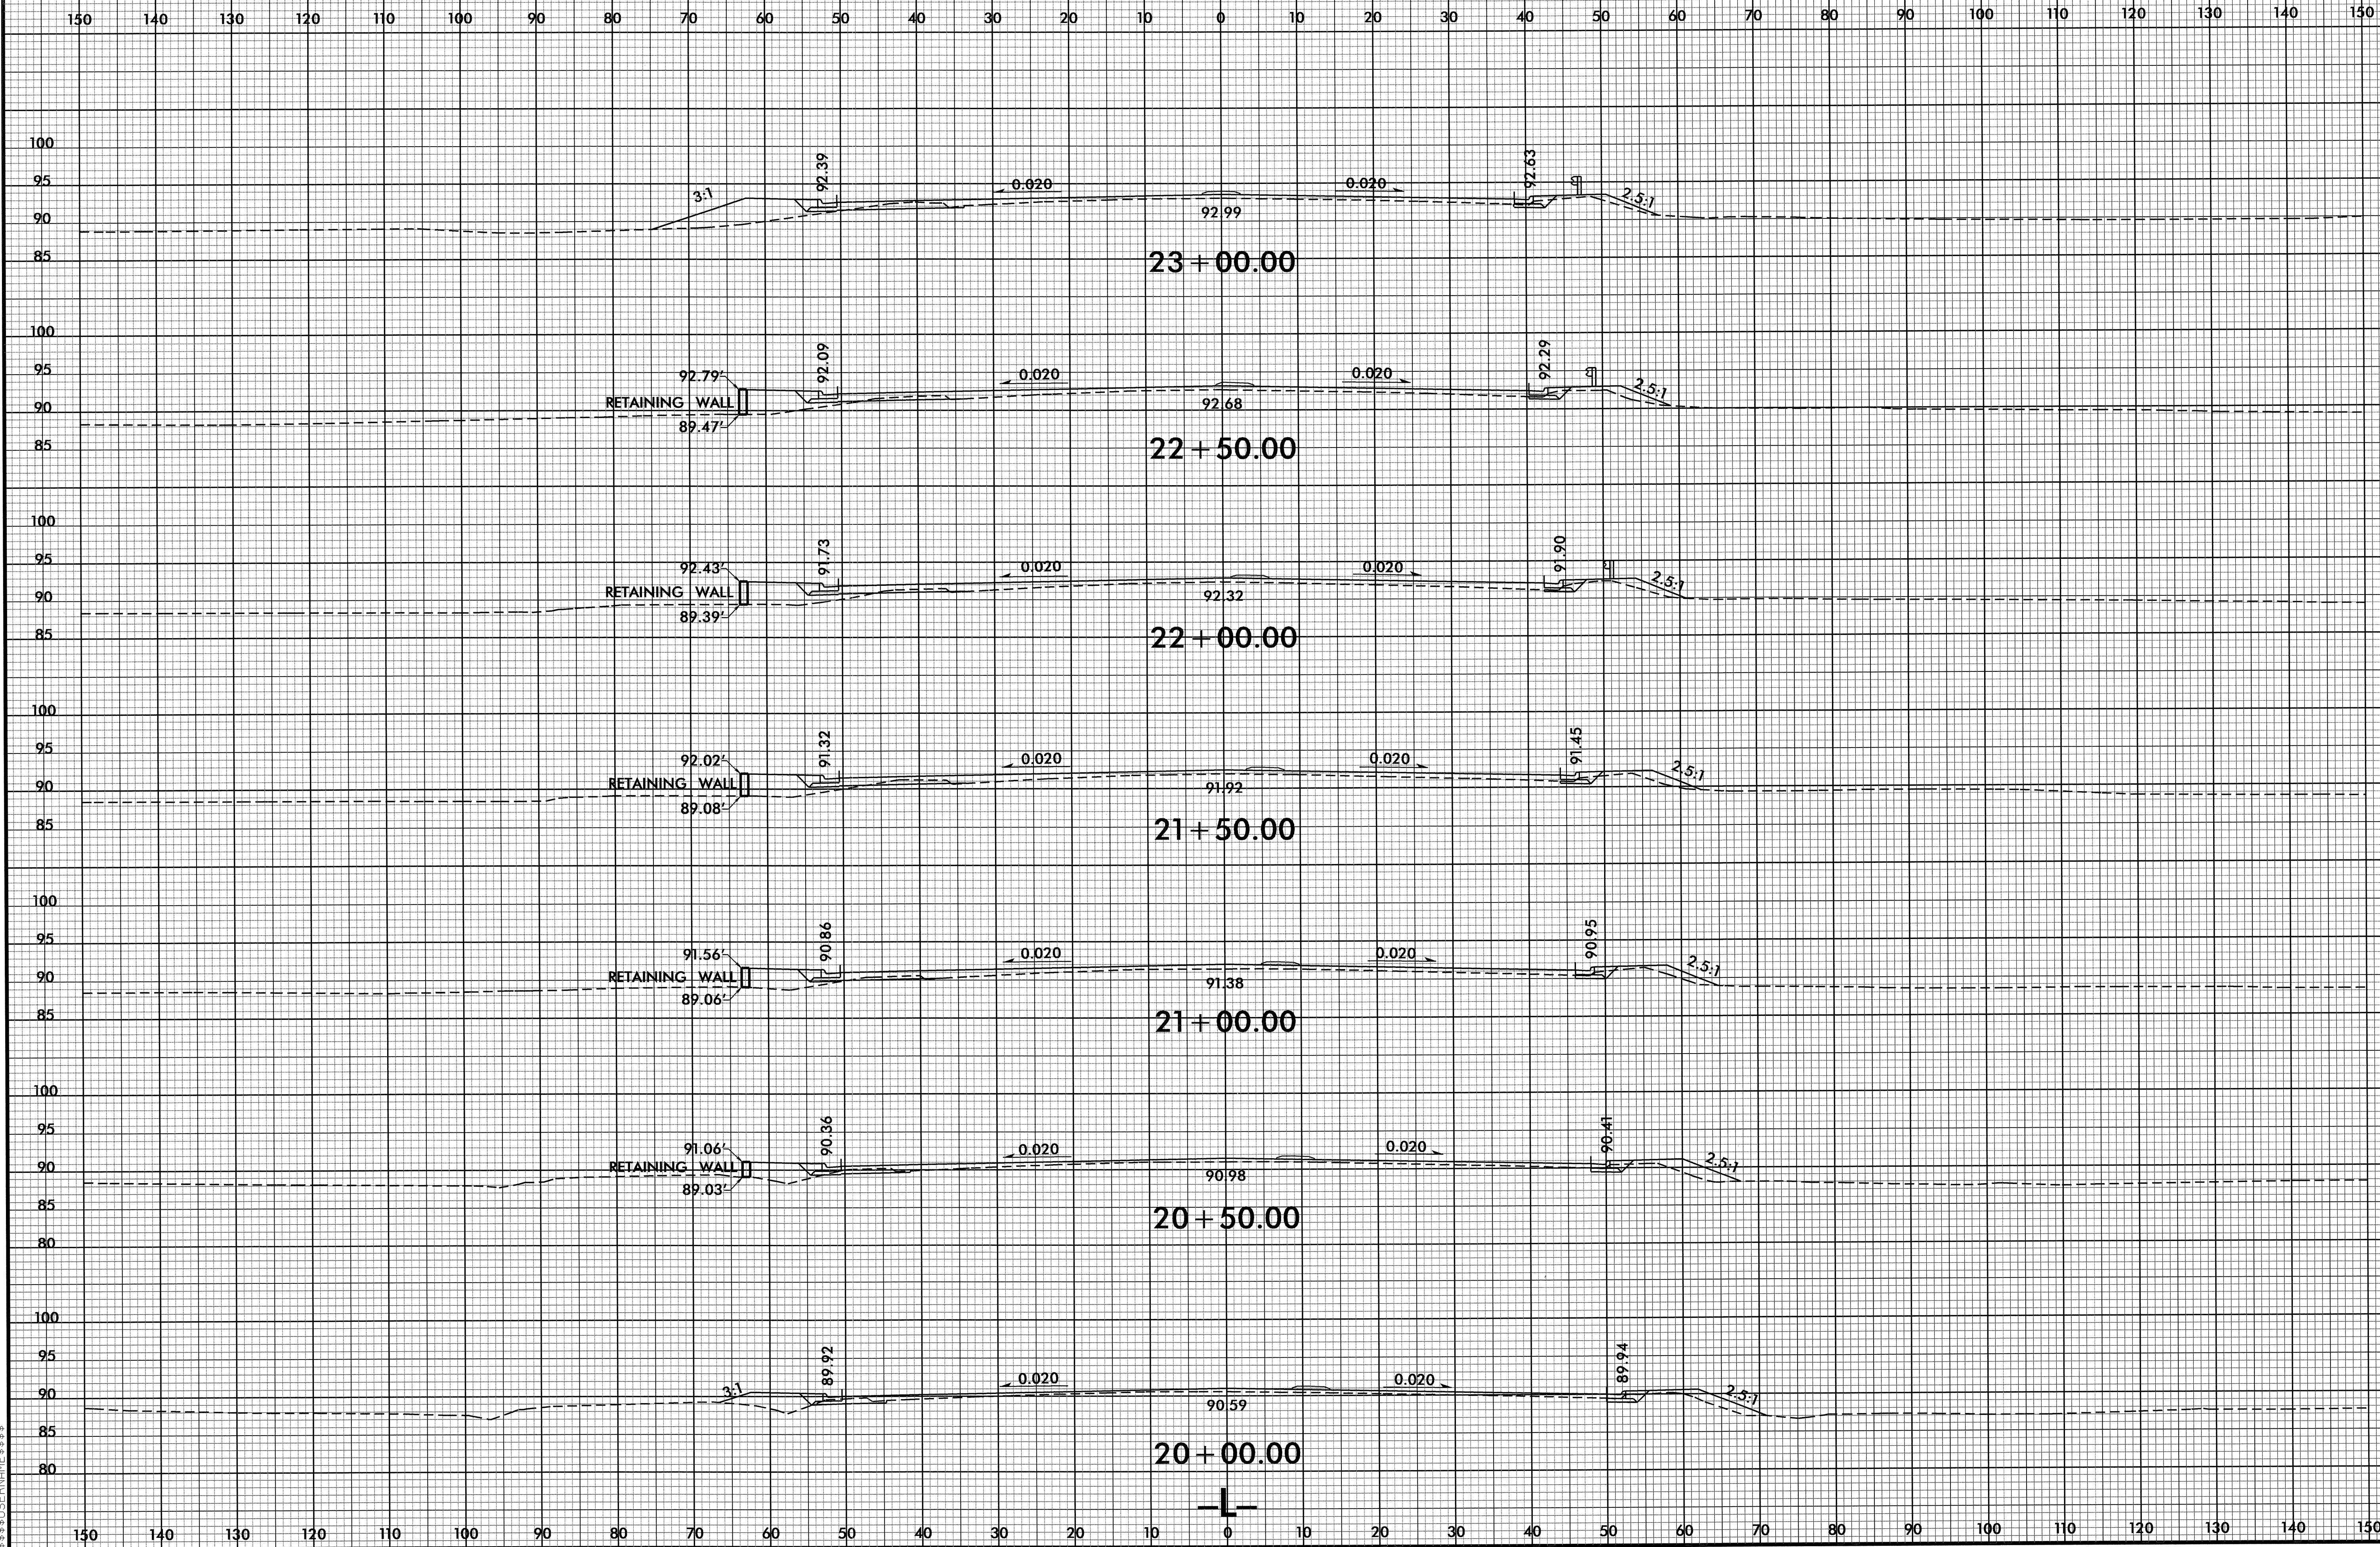

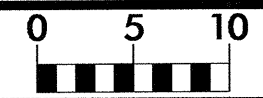


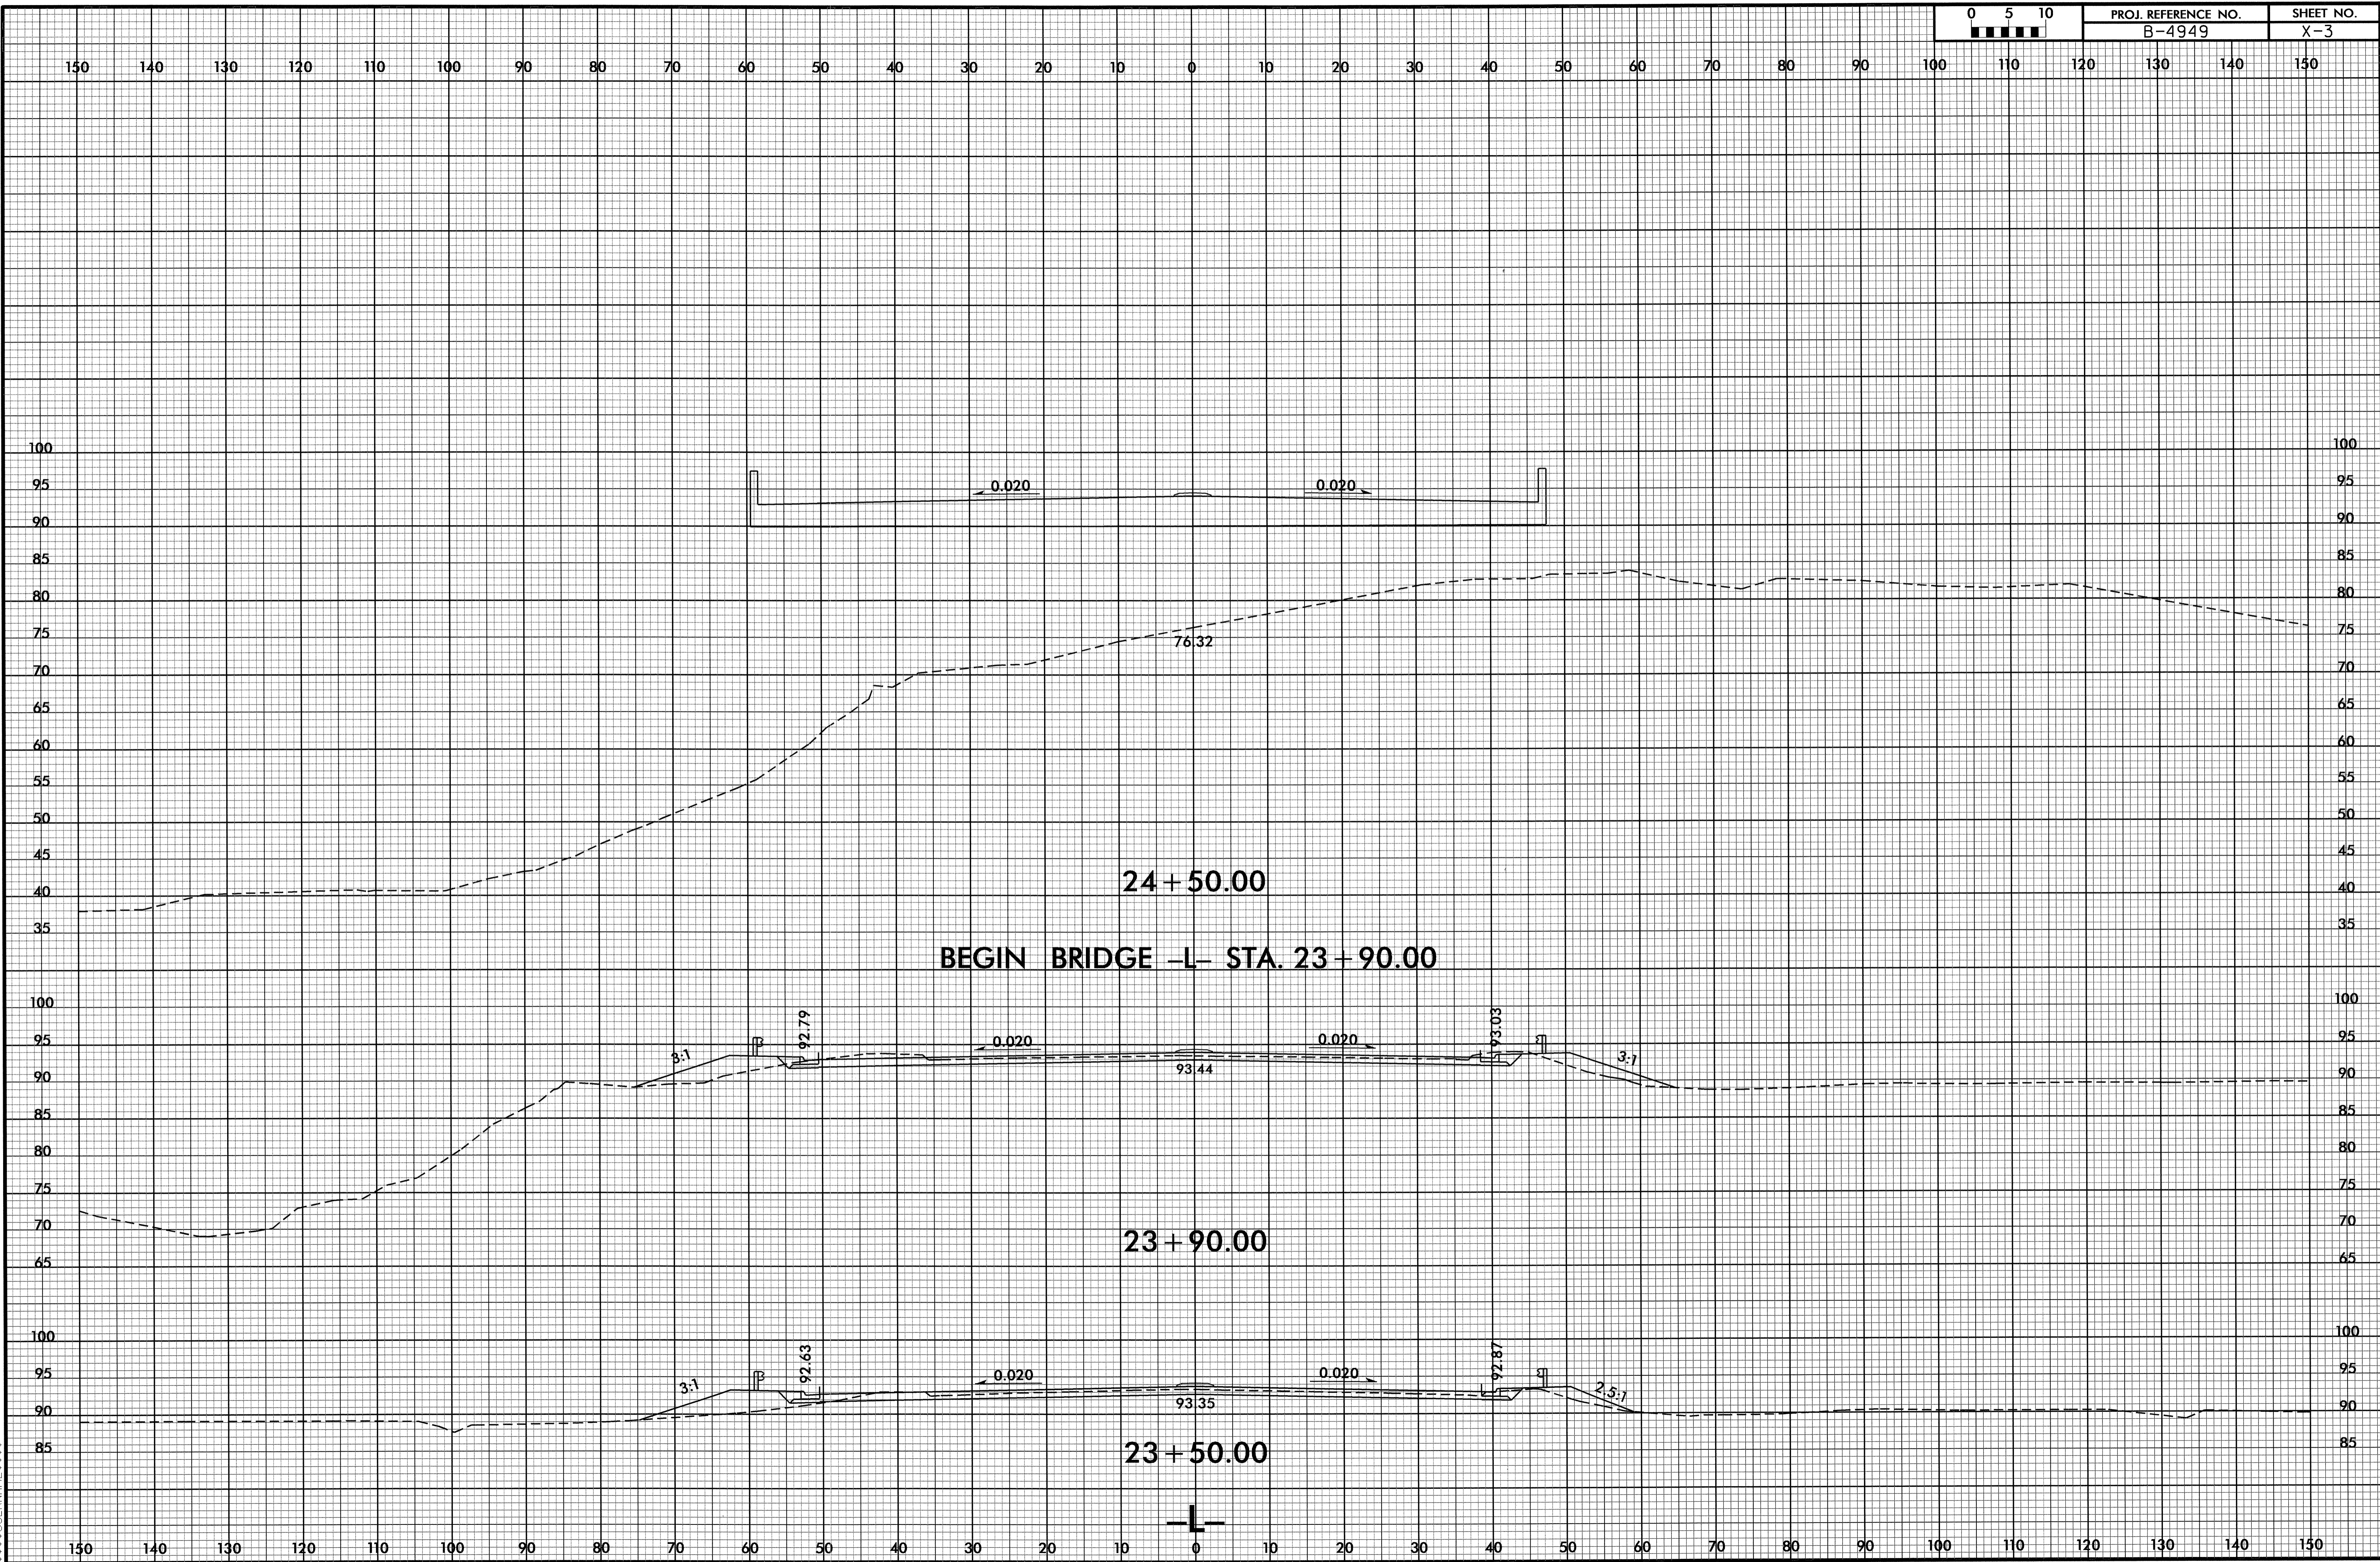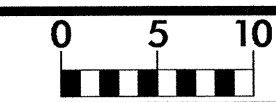


B-23/99

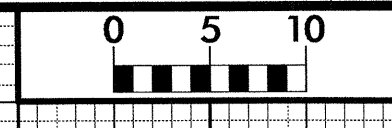

PROJ. REFERENCE NO. B-4949	SHEET NO. X-5
-------------------------------	------------------

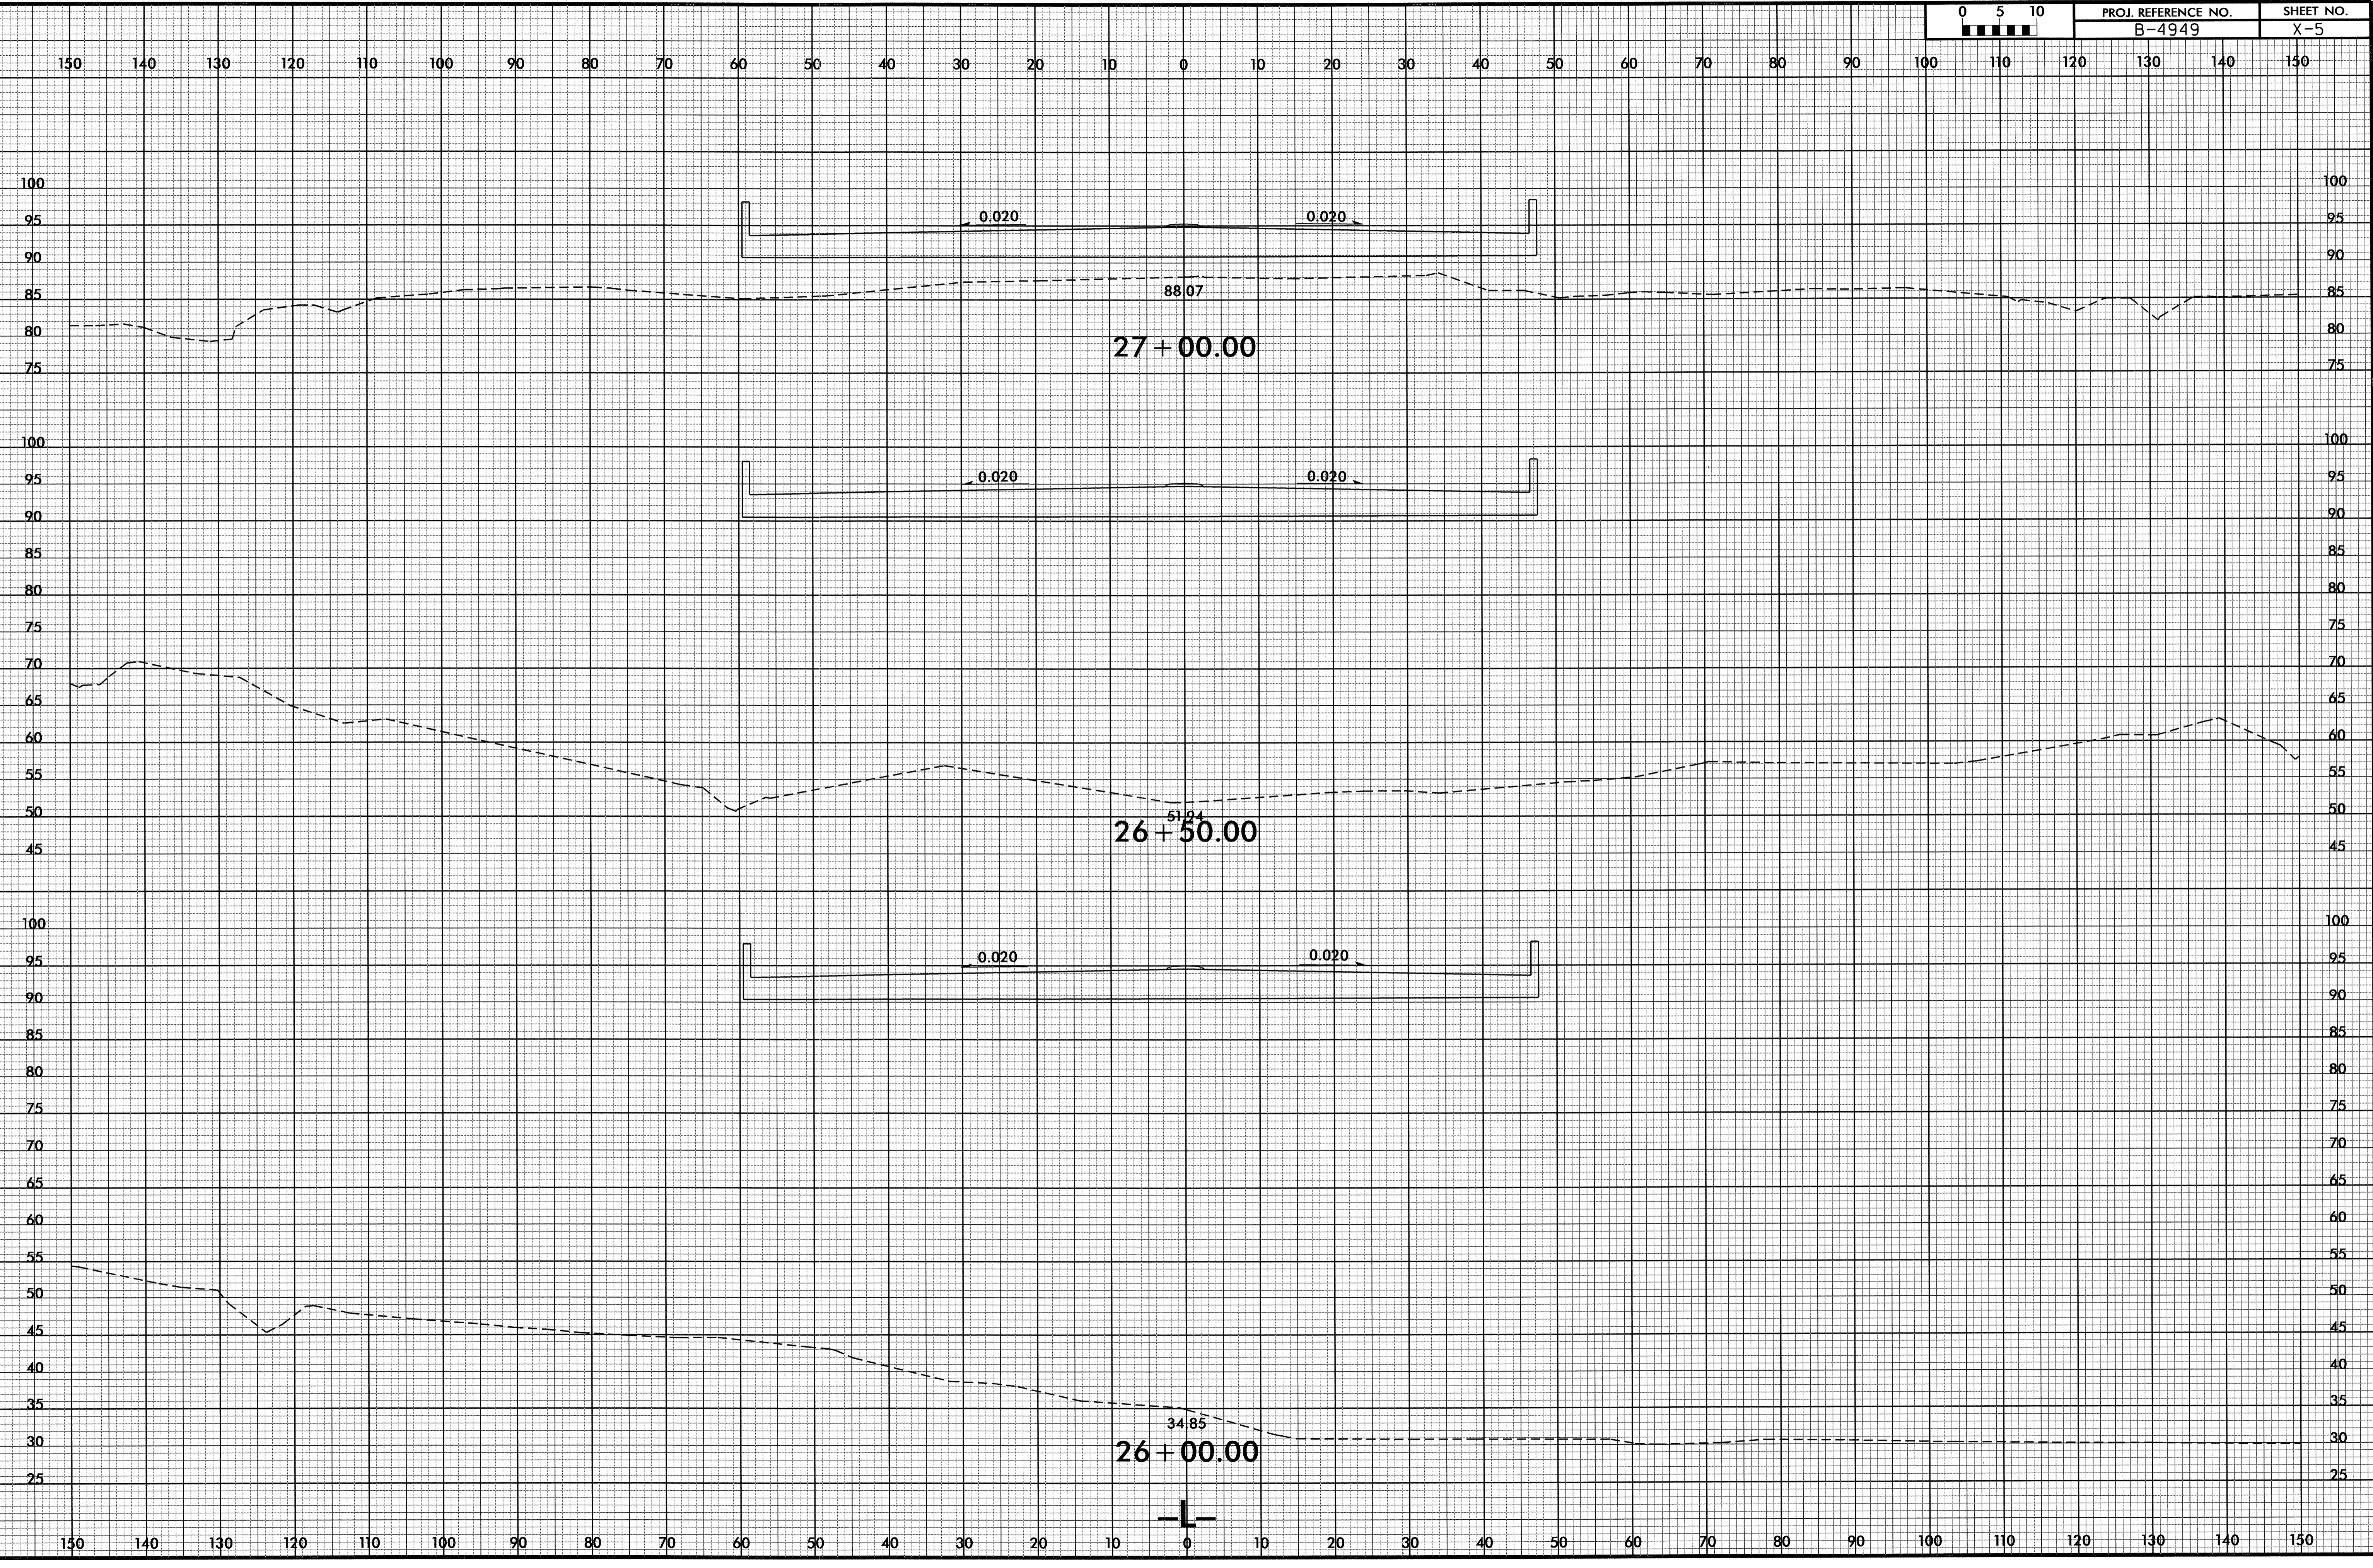

07-MAY-2012 08:20
 P:\PROJECTS\B-4949\RDY.XPL.DGN
 \$\$\$USERNAME\$\$\$

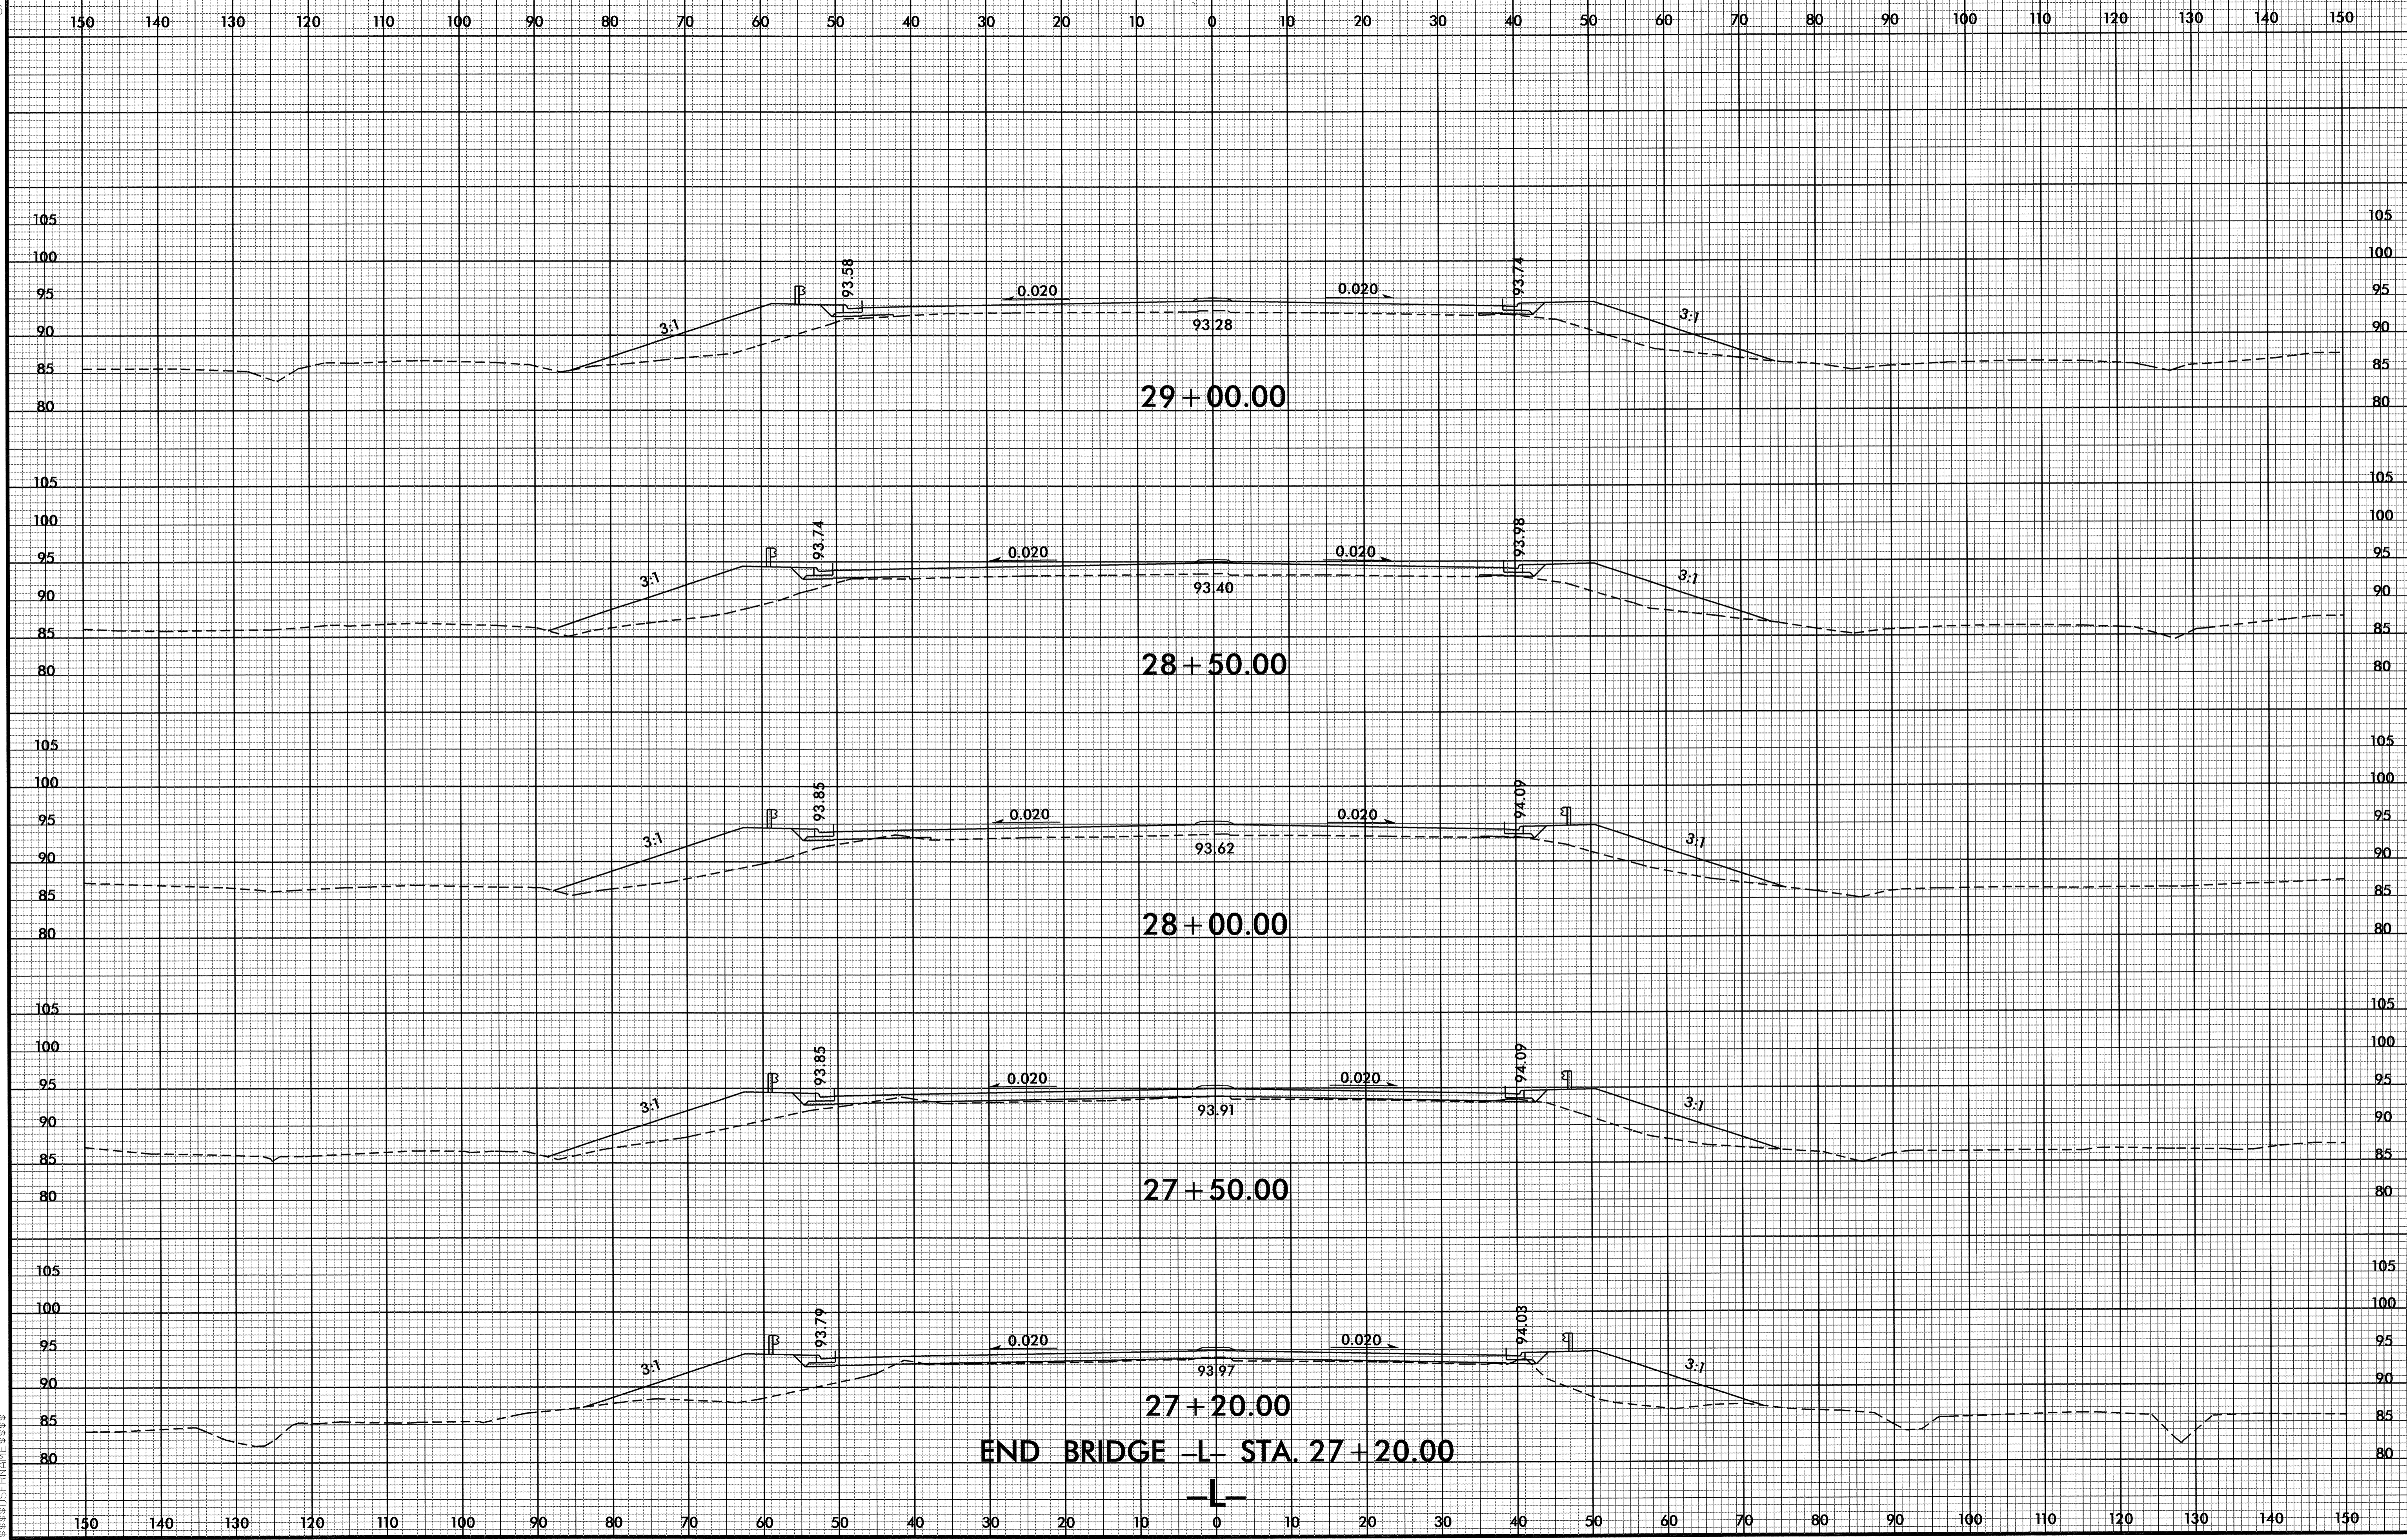


8/23/99



PROJ. REFERENCE NO.
B-4949

SHEET NO.
X-7

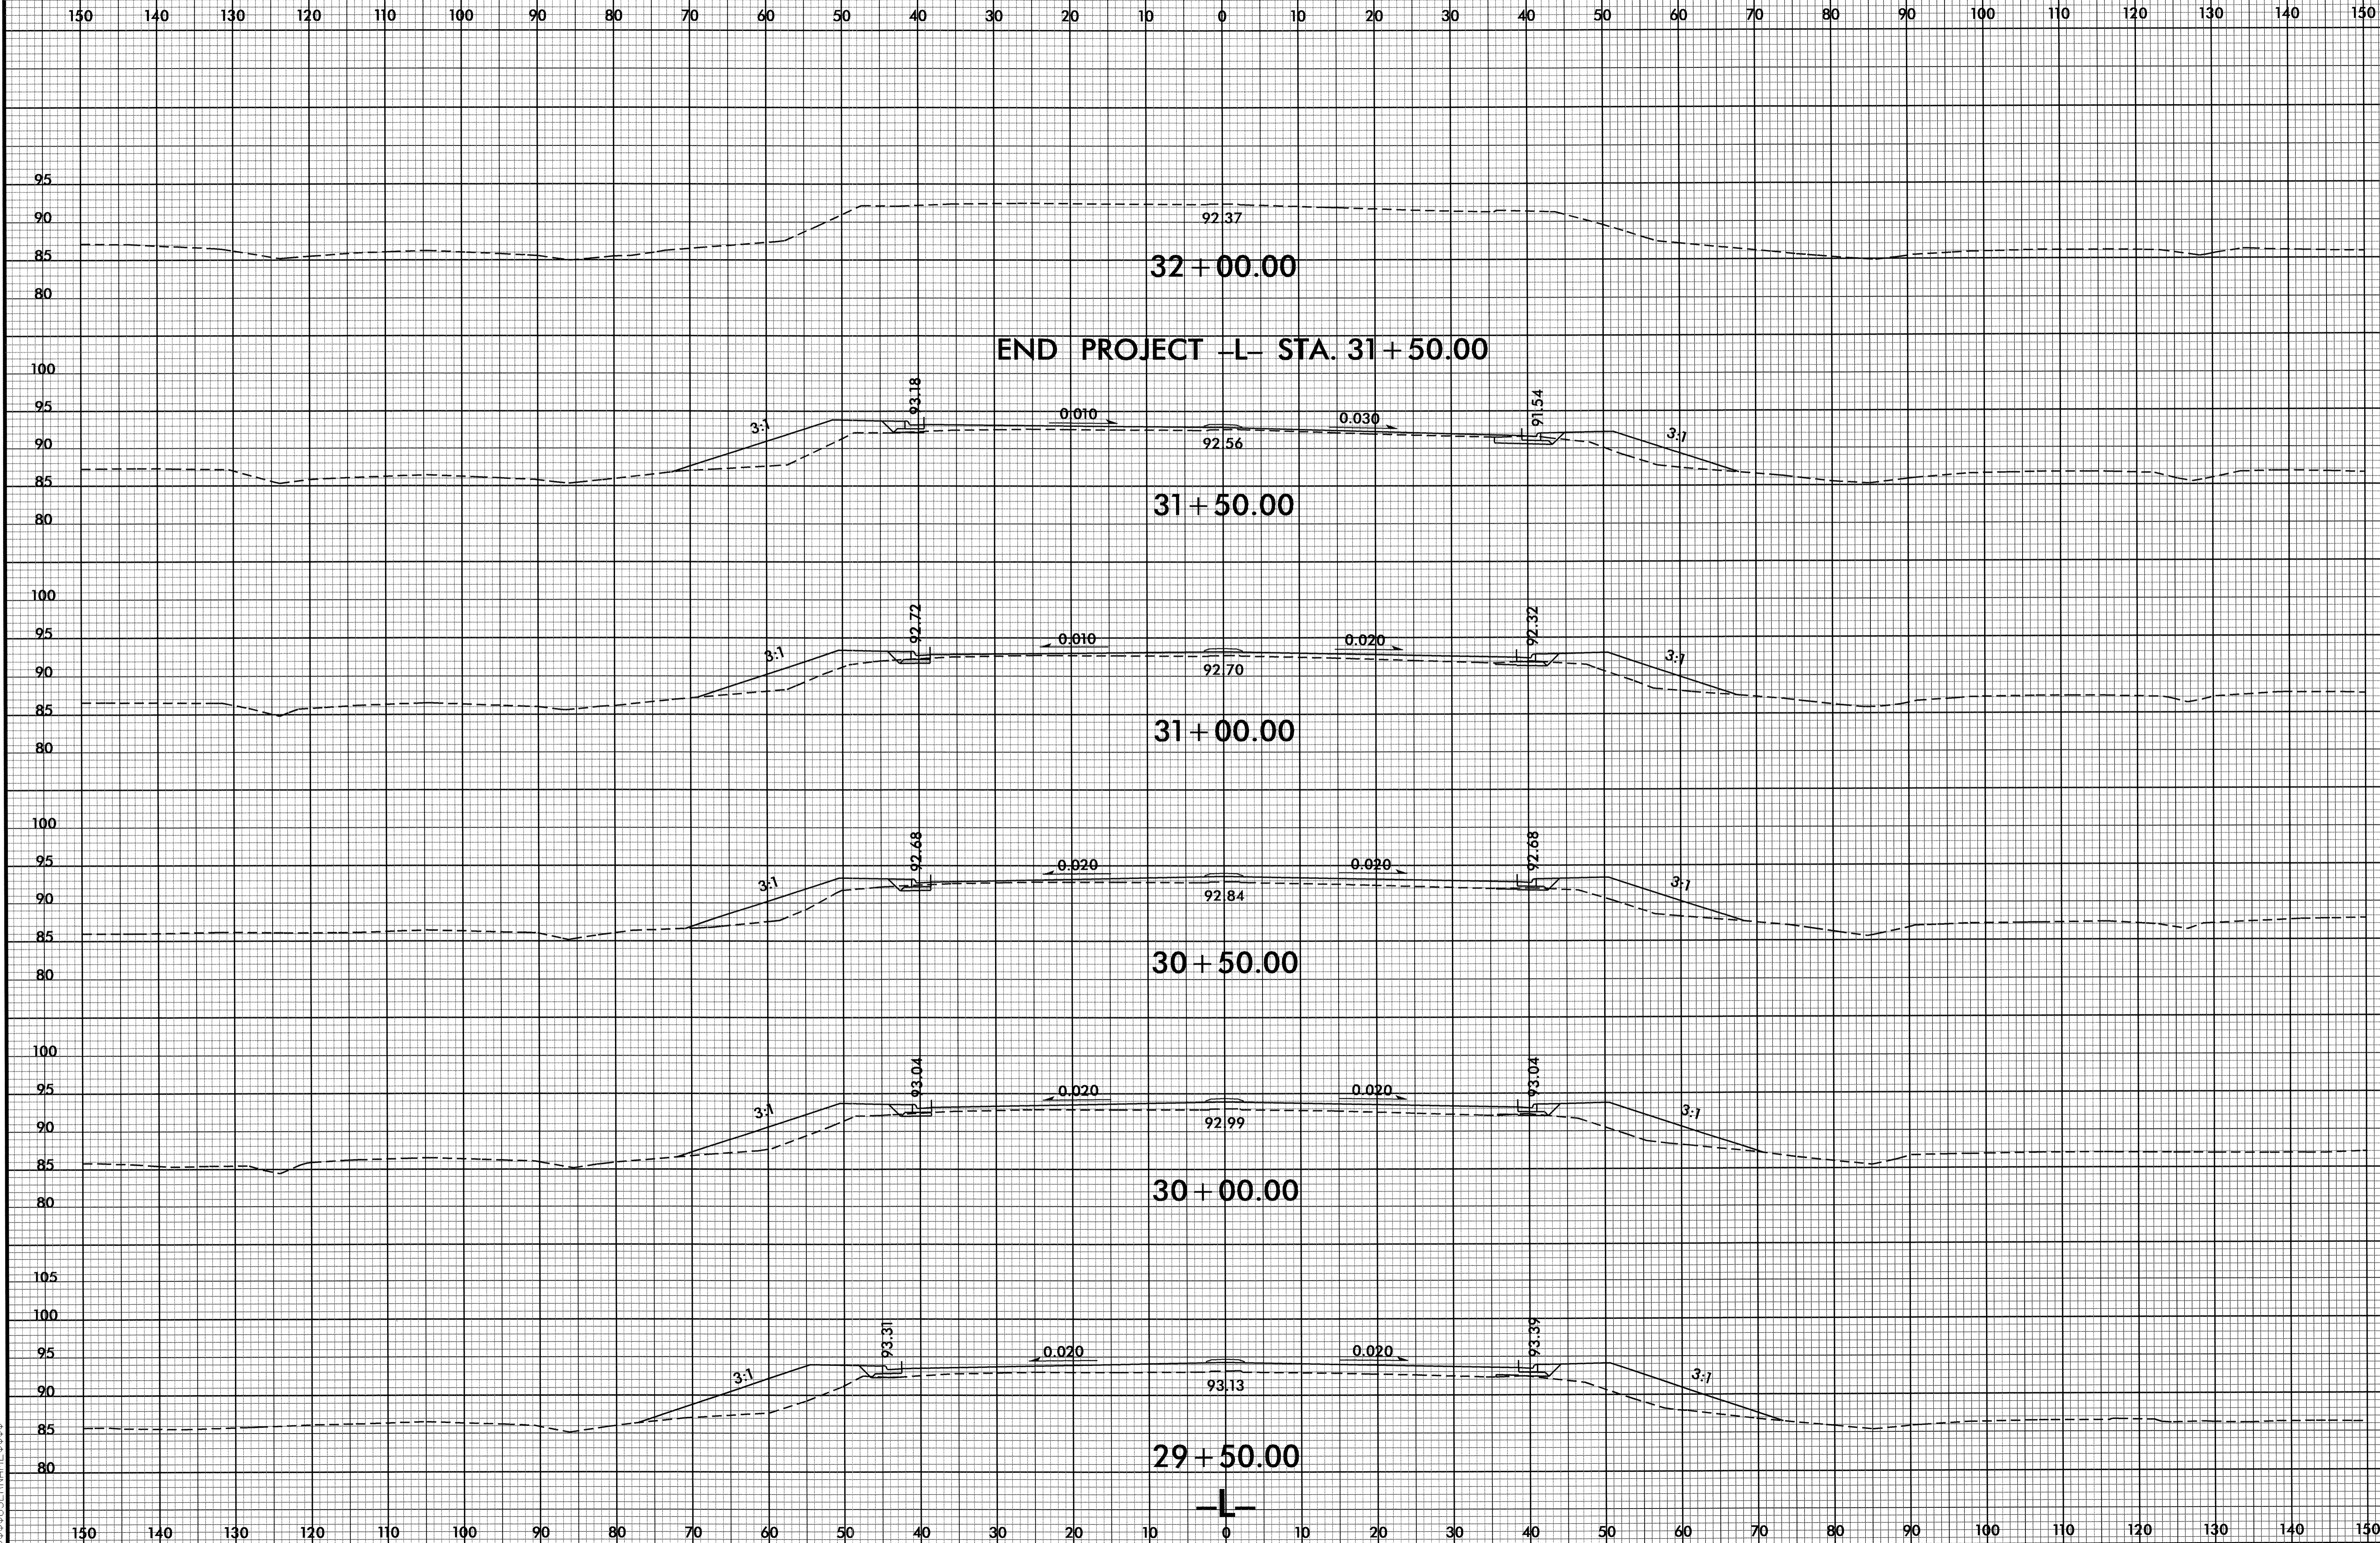

07 MAY 2002 09:20
D:\PROJECTS\B-4949\1-r.dwg xp1.dgn
\$\$\$\$\$USER\$NAME\$\$\$\$\$