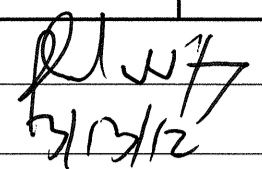



**STATE OF NORTH CAROLINA
DEPARTMENT OF TRANSPORTATION**

**SIGNING PLAN
MOORE COUNTY**

LOCATION: BRIDGE NO. 2 OVER CSX TRANSPORTATION ON US 15/01

TIP NO. B-3680	SHEET NO. SIGN-1
APPROVED: 	
DATE: 7/12/12	
SEAL	
	

T.I.P.: B-3680

CONTRACT: 202231

SUMMARY OF QUANTITIES

ITEM NO.		ITEM DESCRIPTION	QUANTITY	UNIT
DESC. NO.	SECT. NO.			
4072000000	903	SUPPORTS, 3 LB STEEL U-CHANNEL	1290	L.F.
4096000000	904	SIGN ERECTION, TYPE D	9	EA.
4102000000	904	SIGN ERECTION, TYPE E	8	EA.
4108000000	904	SIGN ERECTION, TYPE F	19	EA.
4155000000	907	DISPOSAL OF SIGN SYSTEM, U-CHANNEL	50	EA.
4116100000	904	SIGN ERECTION, RELOCATE SIGN TYPE D	1	EA.

ROADWAY STANDARD DRAWING

THE FOLLOWING ROADWAY STANDARDS AS APPEAR IN "ROADWAY STANDARD DRAWINGS" - PROJECT SERVICES UNIT - N.C. DEPARTMENT OF TRANSPORTATION - RALEIGH, N.C., DATED JANUARY 2012 ARE APPLICABLE TO THIS PROJECT AND BY REFERENCE HEREBY ARE CONSIDERED A PART OF THESE PLANS:

STD. NO.	TITLE
904.10	ORIENTATION OF GROUND MOUNTED SIGNS
904.50	MOUNTING OF TYPE 'D', 'E' AND 'F' SIGNS ON 'U' CHANNEL POSTS

GENERAL NOTES


- . SIGNS FURNISHED BY STATE
- . ALL TYPE 'D' SIGNS SHALL BE MOUNTED ON TWO U-CHANNEL POSTS UNLESS OTHERWISE INDICATED ON THE PLANS.
- . IF REMOVAL OR RELOCATION OF SIGNS ON PRIVATE STREET (NON-STATE MAINTAINED) IS REQUIRED DUE TO CONSTRUCTION, THE CONTRACTOR SHALL INFORM THE ENGINEER. THE WORK WILL BE COMPLETED BY OTHERS.
- . WHEN NOT STATIONED OR DIMENSIONED ON PLANS, ALL 'E' AND 'F' SIGNS SHALL BE FIELD LOCATED BY THE ENGINEER
- . ALL EXISTING SIGNS ON "U" CHANNEL POST WITHIN THE PROJECT LIMITS SHALL BE REMOVED AND DISPOSED OF UNLESS OTHERWISE NOTED ON PLANS.
- . WHEN EXISTING SIGNS ARE REMOVED AND INSTALLED ON NEW SUPPORTS, THE RE-ERECTION SHALL IMMEDIATELY FOLLOW THE REMOVAL.
- . THE BACKGROUND FOR TYPE E & F SIGNS SHALL BE TYPE C REFLECTIVE SHEETING.
- . SEE ROADWAY PLANS FOR GUARD/GUIDE RAIL DETAILS.


INDEX

SHEET NO.	DESCRIPTION
SIGN-1	TITLE SHEET
SIGN-2	E AND F SIGNS
SIGN-3-3B	SIGN DESIGNS
SIGN-4-7	EXISTING AND PROPOSED SIGNS


PLAN PREPARED BY: N.C.D.O.T. SIGNING AND DELINEATION UNIT

SUSAN B KUNZ SIGNING & DELINEATION REGIONAL ENGINEER
SAMUEL COLEMAN SIGNING & DELINEATION PROJECT DESIGN ENGINEER

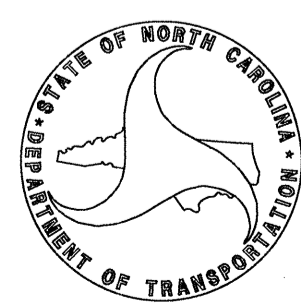

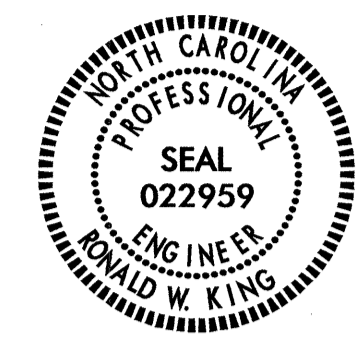TIP NO. B-3680	SHEET NO. SIGN-2
APPROVED: <i>[Signature]</i>	
DATE: 7/13/12	
SEAL	
	

401 QUANTITY REQ'D 2

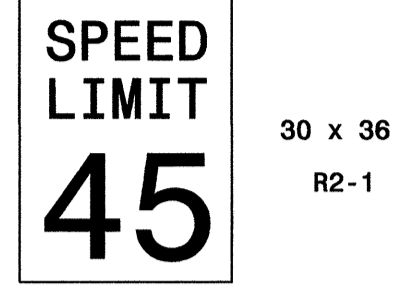

30 x 36
R2-1

ONE "U" POST PER SIGN

406 QUANTITY REQ'D 1




30 x 24

USE A 6" C LETTER SIZE AND FONT.

MOUNTED BELOW 404 IN 1 INSTALLATION


501

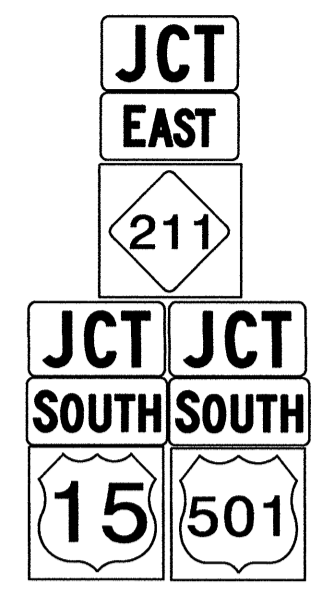

1 - 21" x 15"
1 - 24" x 12"
1 - 24" x 24"
2 - 21" x 15"
2 - 24" x 12"
1 - 24" x 24"
1 - 30" x 24"

TWO "U" POSTS PER SIGN


506

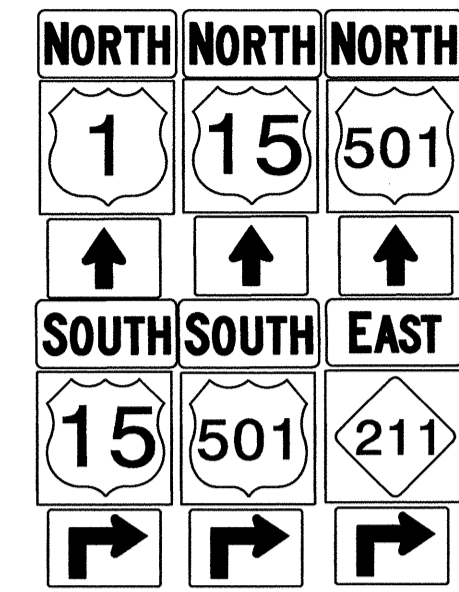

3 - 24" x 12"
1 - 24" x 24"
1 - 24" x 24"
1 - 30" x 24"
3 - 21" x 15"
3 - 24" x 12"
1 - 24" x 24"
1 - 30" x 24"
1 - 24" x 24"
3 - 21" x 15"

THREE "U" POSTS PER SIGN


512

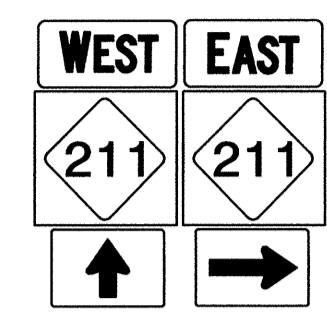

2 - 24" x 12"
1 - 24" x 24"
1 - 24" x 24"
2 - 21" x 15"

TWO "U" POSTS PER SIGN


402 QUANTITY REQ'D 2

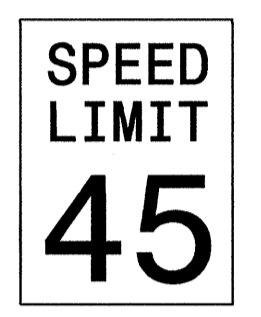

24 x 30
R2-1

ONE "U" POST PER SIGN


502

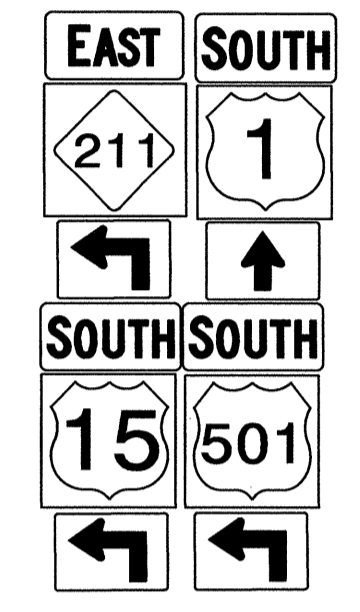

2 - 24" x 12"
1 - 24" x 24"
1 - 24" x 24"
2 - 21" x 15"
2 - 24" x 12"
1 - 24" x 24"
1 - 30" x 24"
2 - 21" x 15"

TWO "U" POSTS PER SIGN

507

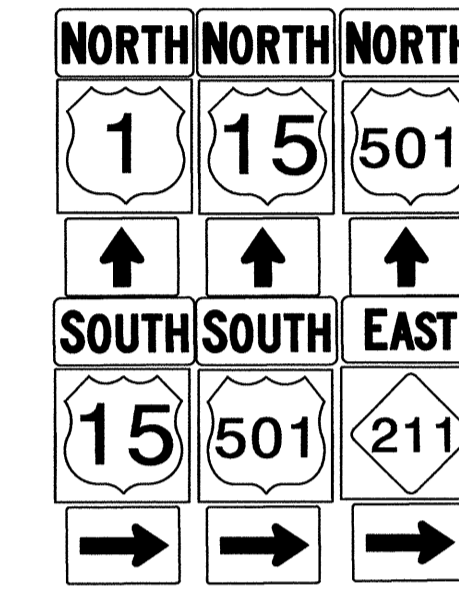

3 - 24" x 12"
1 - 24" x 24"
1 - 24" x 24"
1 - 30" x 24"
3 - 21" x 15"
3 - 24" x 12"
1 - 24" x 24"
1 - 30" x 24"
1 - 24" x 24"
3 - 21" x 15"

THREE "U" POSTS PER SIGN


513



1 - 24" x 12"
1 - 24" x 24"

ONE "U" POST PER SIGN


517

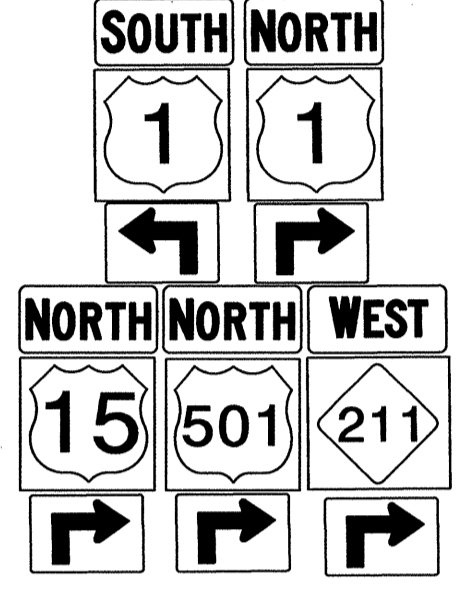

2 - 24" x 12"
1 - 24" x 24"
1 - 24" x 24"
2 - 21" x 15"
3 - 24" x 12"
1 - 24" x 24"
1 - 30" x 24"
1 - 24" x 24"
3 - 21" x 15"

THREE "U" POSTS PER SIGN


403 QUANTITY REQ'D 1

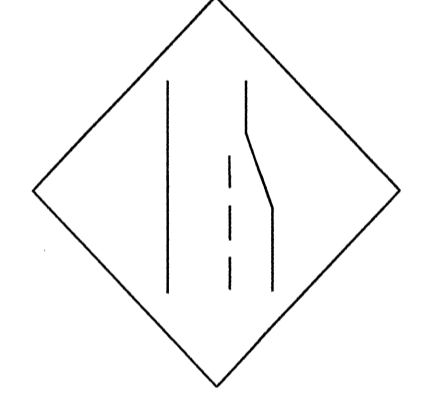

36 x 36
W4-2(R)

ONE "U" POST PER SIGN


503

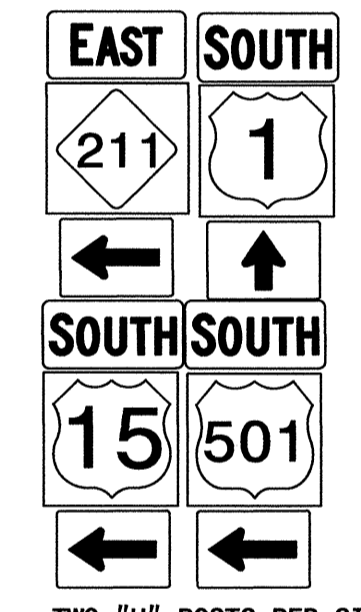

2 - 24" x 12"
1 - 24" x 24"
1 - 24" x 24"
2 - 21" x 15"
2 - 24" x 12"
1 - 24" x 24"
1 - 30" x 24"
2 - 21" x 15"

TWO "U" POSTS PER SIGN


508 511

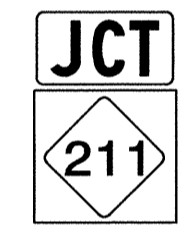

1 - 21" x 15"
1 - 24" x 24"

ONE "U" POST PER SIGN


514

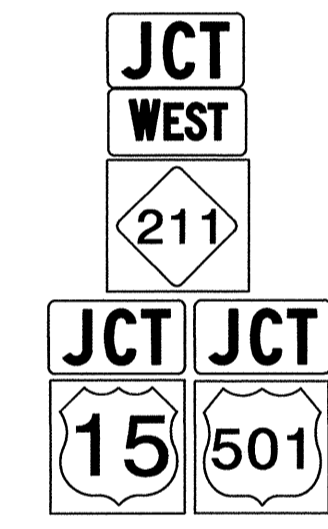

1 - 21" x 15"
1 - 24" x 12"
1 - 24" x 24"
2 - 21" x 15"
1 - 24" x 24"
1 - 30" x 24"

TWO "U" POSTS PER SIGN

518

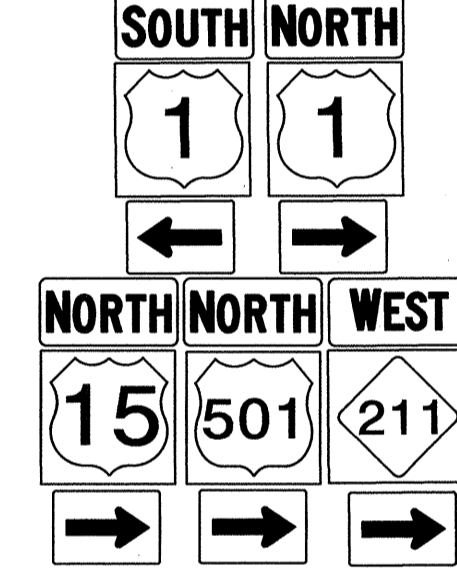

2 - 24" x 12"
1 - 24" x 24"
1 - 24" x 24"
2 - 21" x 15"
3 - 24" x 12"
1 - 24" x 24"
1 - 30" x 24"
1 - 24" x 24"
3 - 21" x 15"

THREE "U" POSTS PER SIGN

404 QUANTITY REQ'D 1



36 x 36
W9-2(R)

ONE "U" POST PER SIGN


504



1 - 24" x 12"
1 - 24" x 24"

ONE "U" POST PER SIGN


509

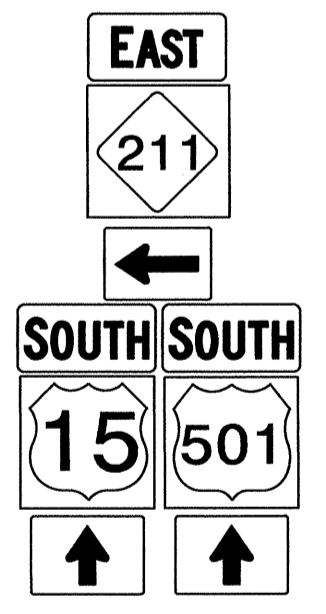

1 - 24" x 12"
1 - 24" x 24"
1 - 21" x 15"
2 - 24" x 12"
1 - 24" x 24"
1 - 30" x 24"
2 - 21" x 15"

TWO "U" POSTS PER SIGN

515

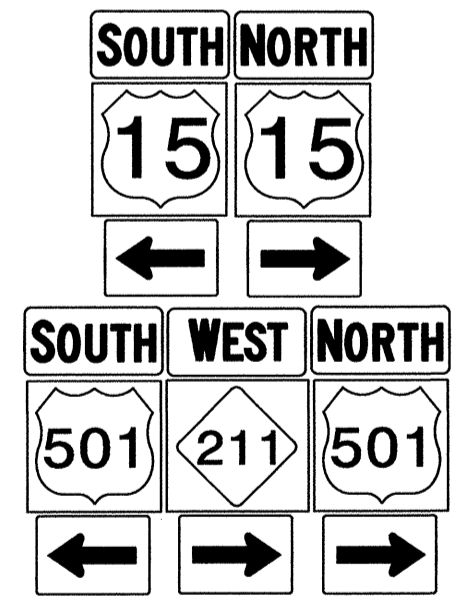

2 - 24" x 12"
1 - 24" x 24"
1 - 24" x 24"
2 - 21" x 15"
3 - 24" x 12"
1 - 30" x 24"
1 - 24" x 24"
1 - 30" x 24"
3 - 21" x 15"

THREE "U" POSTS PER SIGN


519



2 - 24" x 12"
1 - 24" x 24"
1 - 24" x 24"
2 - 24" x 12"
1 - 24" x 24"
1 - 30" x 24"

TWO "U" POSTS PER SIGN


405 QUANTITY REQ'D 1

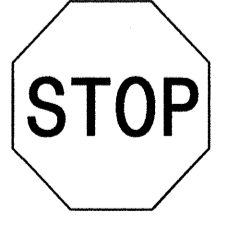

30 x 30
R1-1

ONE "U" POST PER SIGN


505

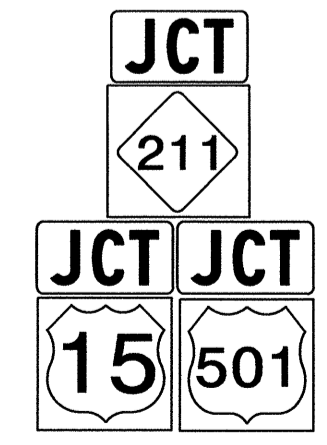

1 - 21" x 15"
1 - 24" x 24"
2 - 21" x 15"
1 - 24" x 24"
1 - 30" x 24"

TWO "U" POSTS PER SIGN


510

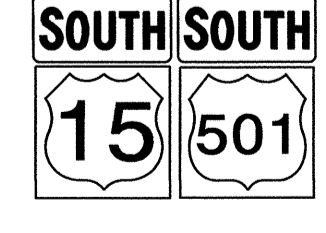

2 - 24" x 12"
1 - 24" x 24"
1 - 30" x 24"

TWO "U" POSTS PER SIGN

516

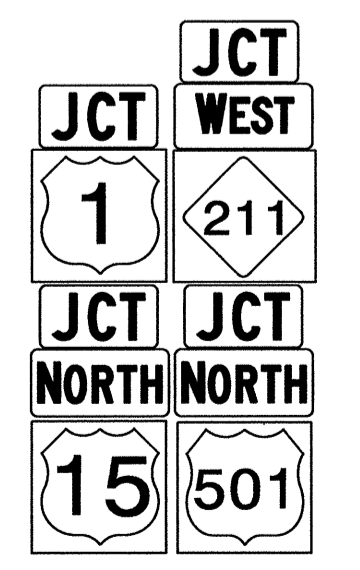

1 - 21" x 15"
1 - 21" x 15"
1 - 24" x 12"
1 - 24" x 24"
1 - 24" x 24"
2 - 21" x 15"
2 - 24" x 12"
1 - 24" x 24"
1 - 30" x 24"

TWO "U" POSTS PER SIGN

TYPE "E" and "F" SIGNS

I2-MAR-2012 15:07
 P:\TIP-Pro-jects-B-3680-Traffic\Signing\CADD\Signing Layout_Plan\SGN\Bridgeseed.dgn
 scoleman AT 1E247878

12-MAR-2012 15:08
 P:\TIP-Proj\B3680\T-traffic\Signing\CADD\Layout_Plans\SGN\Bridges\sgn.dgn
 scoleman AT 1E247878


SIGN NUMBER: 301
TYPE: D
QUANTITY: 1
SIGN WIDTH: 6'-0"
HEIGHT: 3'-6"
TOTAL AREA: 21.0 Sq.Ft.
BORDER TYPE: FLUSH
RECESS: 0"
WIDTH: 0.75"
RADII: 6"
NO. Z BARS:
LENGTH:

SYMBOL	X	Y	WID	HT
AR_Type D	7.9	28.4	6	9
AR_Type D	9.1	9.3	6	9

BACKG COLOR: Green / Green
COPY COLOR: White
MAT'L: 0.125" (3.2 mm) ALUMINUM

DESIGN BY: S Coleman
CHECKED BY: S Kunz
PROJECT ID: B-3680
DIV: 8
DATE: Mar 02, 2012

USE NOTES: 1,2
 1. Legend and border(except those that are colored black) shall be direct applied Grade C sheeting.
 2. Background shall be Grade C reflective sheeting.

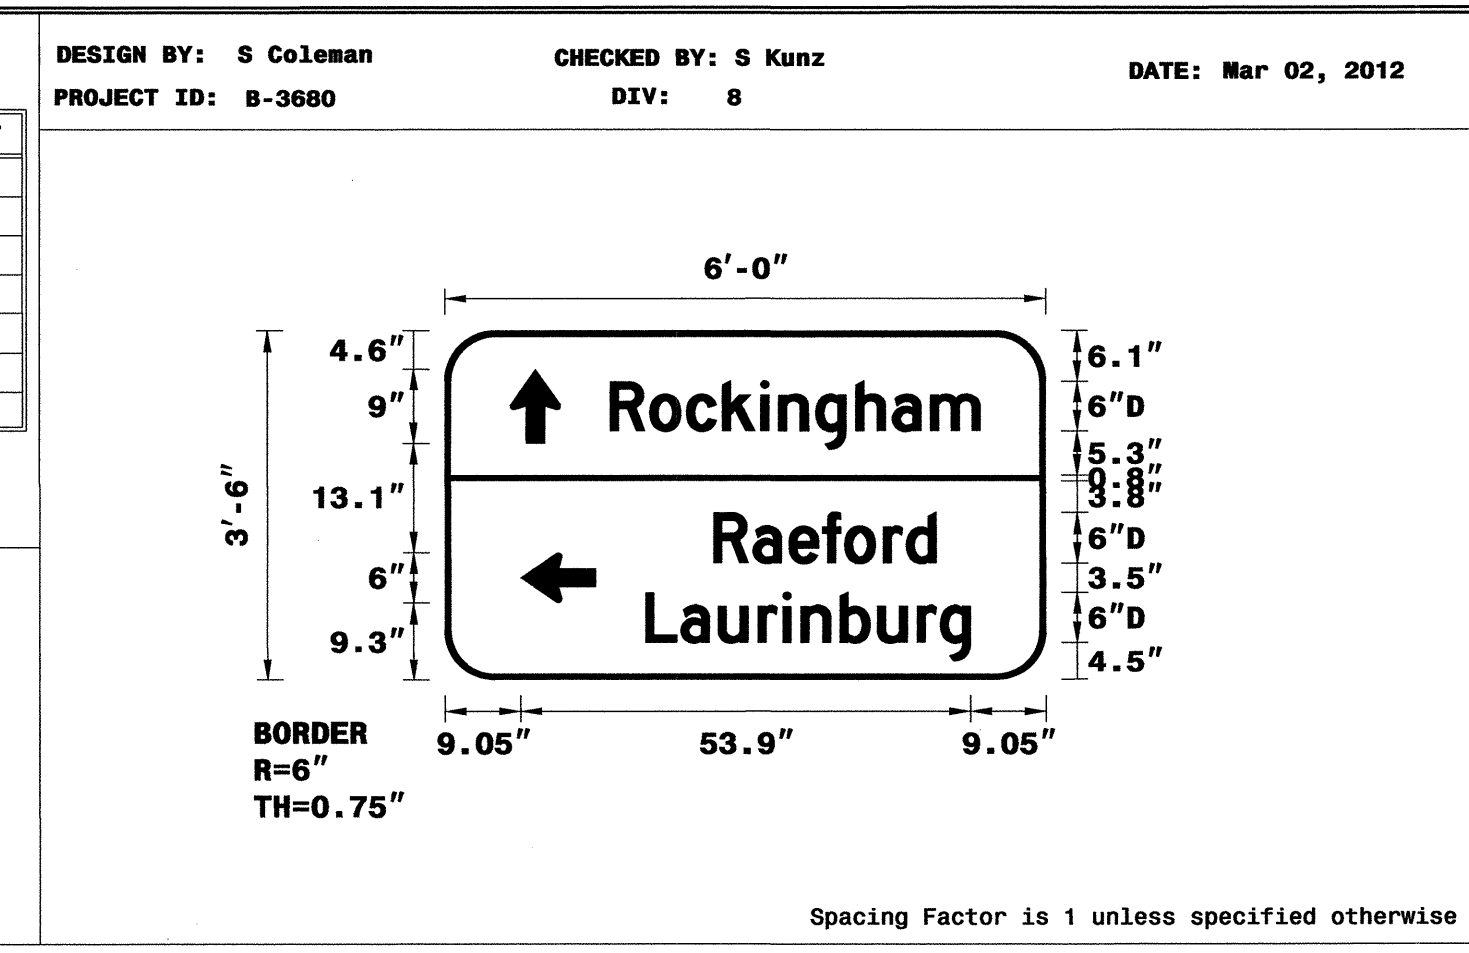

LETTER POSITIONS

Letter spacings are to start of next letter													Series/Size
													Text Length
R	o	c	k	i	n	g	h	a	m				D 2000
19.9	4.7	4.4	4.3	4.6	2.2	4.4	4.8	4.4	4.6	5.9	7.9	44.3	
R	a	e	f	o	r	d							D 2000
32.2	4.7	4.3	4	2.6	4.6	2.8	3.6	13.1					26.6
L	a	u	r	i	n	b	u	r	g				D 2000
24.1	4.2	4.5	4.7	3	2.2	4.7	4.5	4.7	2.8	3.6	9.1	38.9	

FILENAME: B3680_Sgn NORTH CAROLINA D.O.T. SIGN DETAIL


SIGN NUMBER: 302
TYPE: D
QUANTITY: 1
SIGN WIDTH: 6'-0"
HEIGHT: 1'-6"
TOTAL AREA: 9.0 Sq.Ft.
BORDER TYPE: FLUSH
RECESS: 0"
WIDTH: 1"
RADII: 3"
NO. Z BARS:
LENGTH:

SYMBOL	X	Y	WID	HT
AR_Type D				

BACKG COLOR: Green
COPY COLOR: White
MAT'L: 0.125" (3.2 mm) ALUMINUM

DESIGN BY: S Coleman
CHECKED BY: S Kunz S Kunz
PROJECT ID: B-3680
DIV: 8
DATE: Mar 02, 2012

USE NOTES: 1,2
 1. Legend and border(except those that are colored black) shall be direct applied Grade C sheeting.
 2. Background shall be Grade C reflective sheeting.

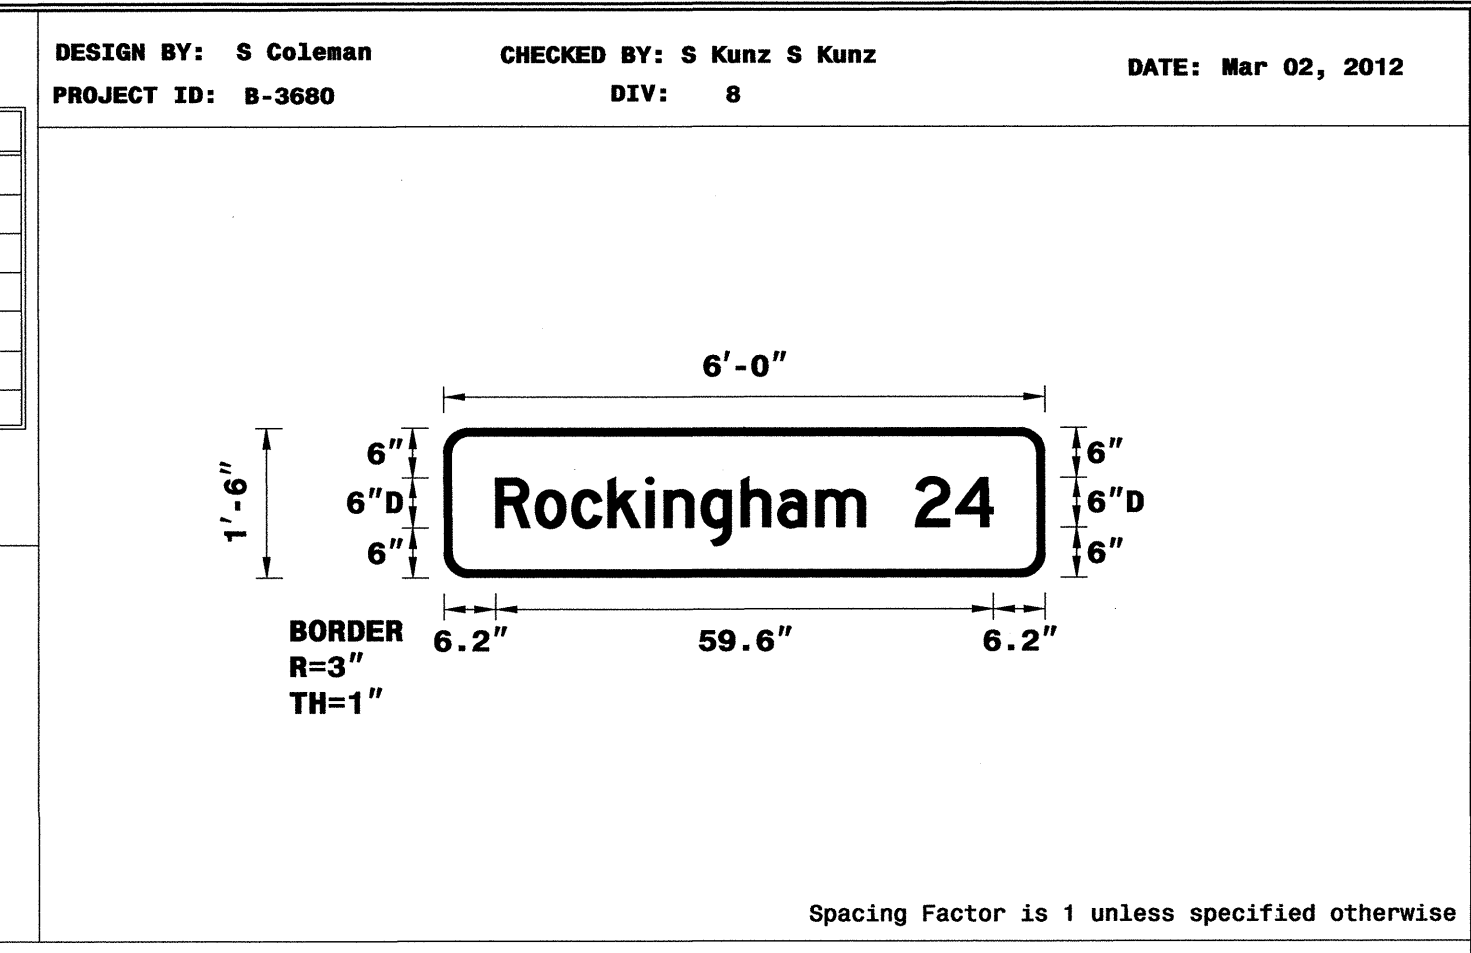

LETTER POSITIONS

Letter spacings are to start of next letter													Series/Size		
													Text Length		
R	o	c	k	i	n	g	h	a	m	2	4	6.2	D 2000		
6.2	4.7	4.4	4.3	4.6	2.2	4.4	4.8	4.4	4.6	5.9	6	4.8	4.5	6.2	59.6

FILENAME: B3680_Sgn NORTH CAROLINA D.O.T. SIGN DETAIL

TIP NO.
 B-3680
SHEET NO.
 SIGN-3

APPROVED: [Signature]
DATE: 3/13/12
SEAL:


SIGN NUMBER: 303
TYPE: D
QUANTITY: 1
SIGN WIDTH: 6'-6"
HEIGHT: 3'-6"
TOTAL AREA: 22.8 Sq.Ft.
BORDER TYPE: FLUSH
RECESS: 0"
WIDTH: 0.75"
RADII: 6"
NO. Z BARS:
LENGTH:

SYMBOL	X	Y	WID	HT
AR_Type D	5.6	26.8	6	9
AR_Type D	56.9	8.2	6	9

BACKG COLOR: Green / Green
COPY COLOR: White
MAT'L: 0.125" (3.2 mm) ALUMINUM

DESIGN BY: S Coleman
CHECKED BY: S Kunz
PROJECT ID: B-3680
DIV: 8
DATE: Mar 02, 2012

USE NOTES: 1,2
 1. Legend and border(except those that are colored black) shall be direct applied Grade C sheeting.
 2. Background shall be Grade C reflective sheeting.

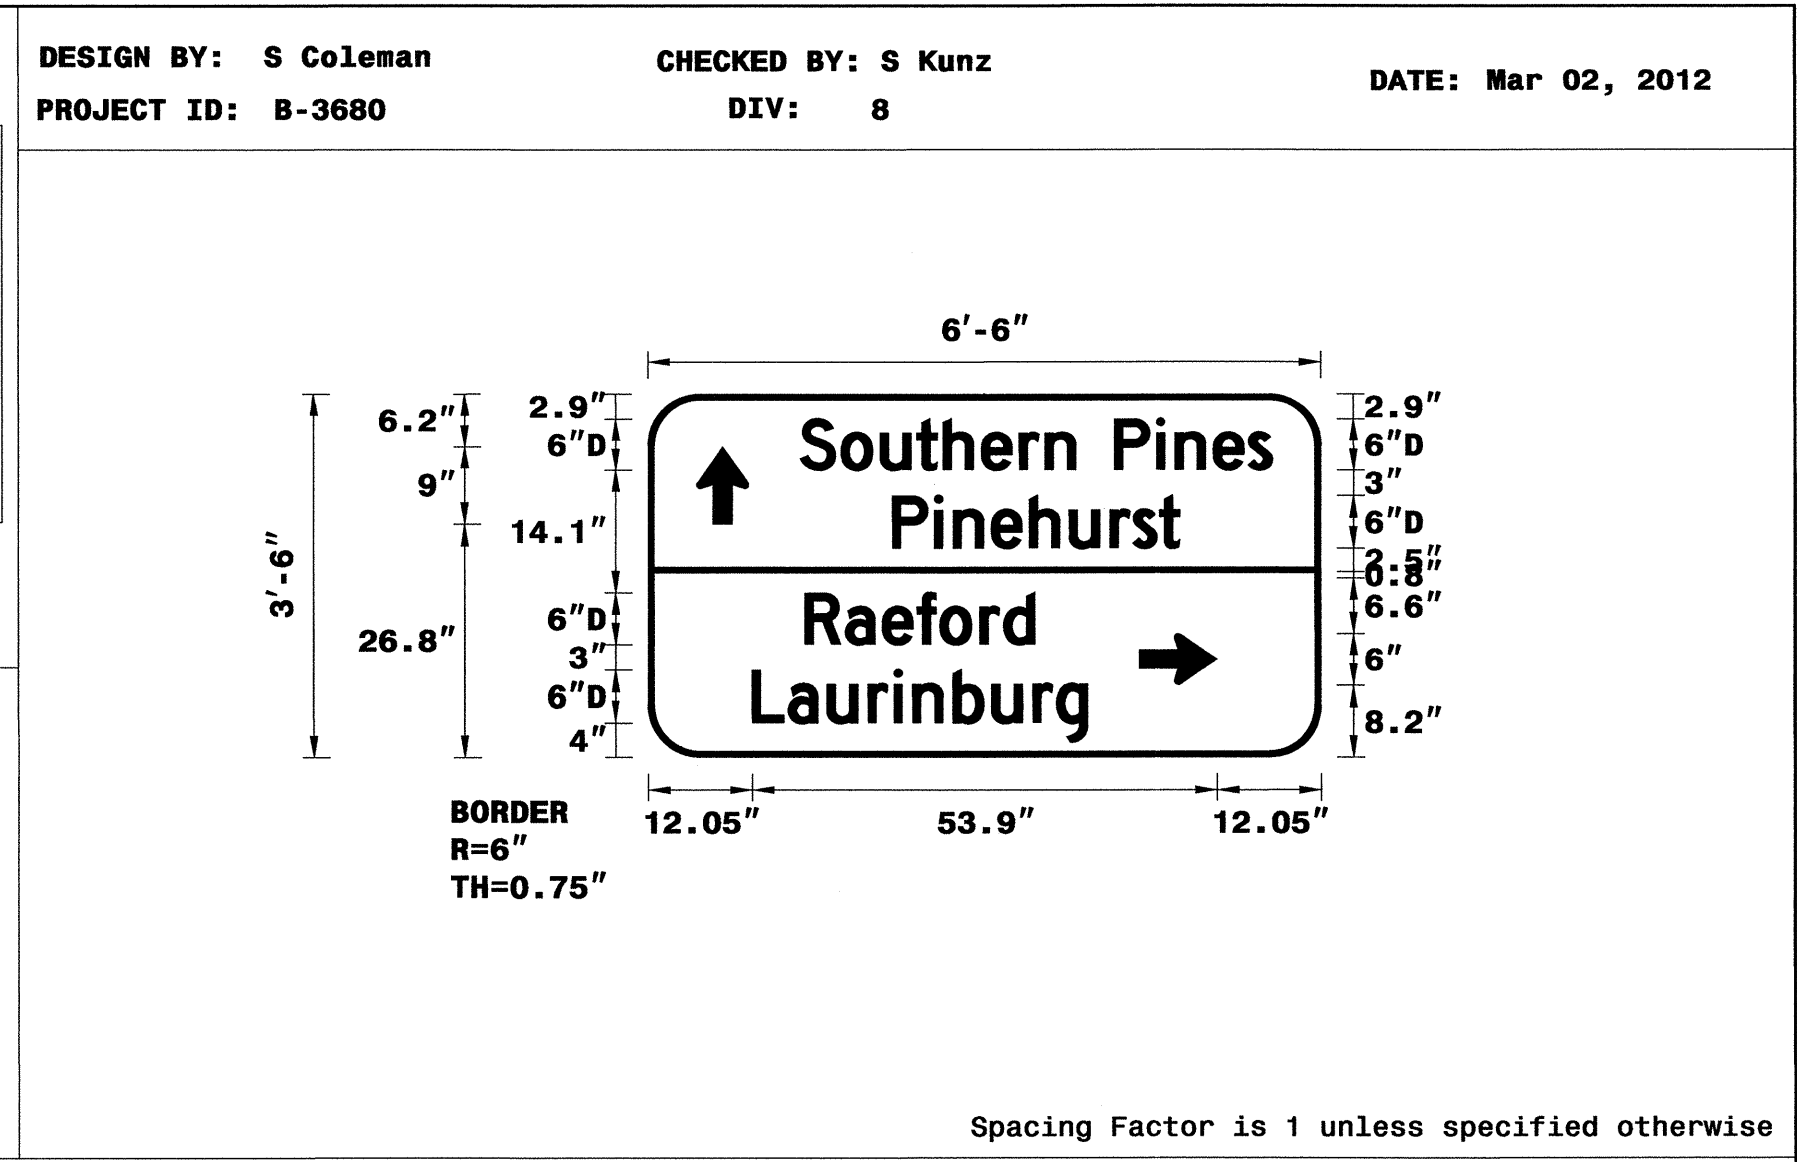

LETTER POSITIONS

Letter spacings are to start of next letter													Series/Size			
													Text Length			
S	o	u	t	h	e	r	n	P	i	n	e	s	D 2000			
17.6	4.7	4.6	4.2	3.1	4.4	4.4	3	3.5	4.5	4.9	2.2	4.4	4	2.8	5.6	54.7
P	i	n	e	h	u	r	s	t								D 2000
28.4	4.9	2.2	4.4	4.4	4.6	4.7	2.6	3.1	2.4	16.3						33.3
R	a	e	f	o	r	d										D 2000
18.2	4.7	4.3	4	2.6	4.6	2.8	3.6	33.2								26.6
L	a	u	r	i	n	b	u	r	g							D 2000
12.1	4.2	4.5	4.7	3	2.2	4.7	4.5	4.7	2.8	3.6	27.1					38.9

FILENAME: B3680_Sgn NORTH CAROLINA D.O.T. SIGN DETAIL


SIGN NUMBER: 304
TYPE: D
QUANTITY: 1
SIGN WIDTH: 7'-0"
HEIGHT: 3'-0"
TOTAL AREA: 21.0 Sq.Ft.
BORDER TYPE: FLUSH
RECESS: 0"
WIDTH: 0.75"
RADII: 6"
NO. Z BARS:
LENGTH:

SYMBOL	X	Y	WID	HT
AR_Type D	67.9	21.4	6	9
AR_Type D	12.4	3.8	6	9

BACKG COLOR: Green / Green
COPY COLOR: White
MAT'L: 0.125" (3.2 mm) ALUMINUM

DESIGN BY: S Coleman
CHECKED BY: S Kunz
PROJECT ID: B-3680
DIV: 8
DATE: Mar 02, 2012

USE NOTES: 1,2
 1. Legend and border(except those that are colored black) shall be direct applied Grade C sheeting.
 2. Background shall be Grade C reflective sheeting.

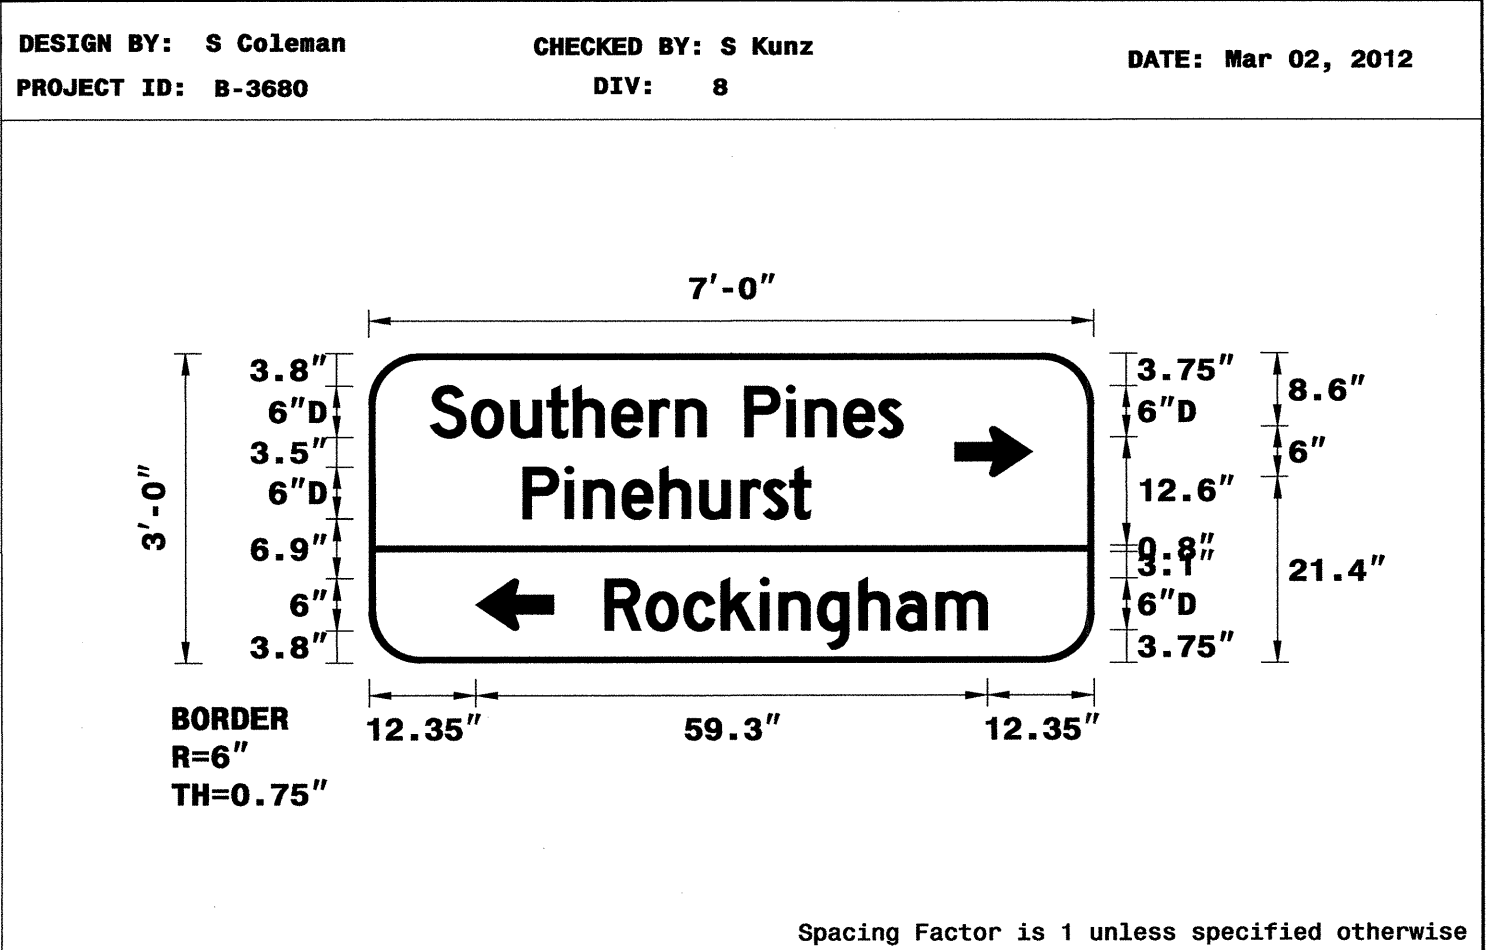


LETTER POSITIONS

Letter spacings are to start of next letter													Series/Size			
													Text Length			
S	o	u	t	h	e	r	n	P	i	n	e	s	D 2000			
7.1	4.7	4.6	4.2	3.1	4.4	4.4	3	3.5	4.5	4.9	2.2	4.4	4	2.8	22.1	54.7
P	i	n	e	h	u	r	s	t								D 2000
17.8	4.9	2.2	4.4	4.4	4.6	4.7	2.6	3.1	2.4	32.9						33.3
R	o	c	k	i	n	g	h	a	m							D 2000
27.4	4.7	4.4	4.3	4.6	2.2	4.4	4.8	4.4	4.6	5.9	12.4					44.3

FILENAME: B3680_Sgn NORTH CAROLINA D.O.T. SIGN DETAIL

TYPE D SIGNS

DATE: TIP NO. SHEET NO.
 SEAL B-3680 SIGN-3A
 APPROVED: *[Signature]*
 3/13/12


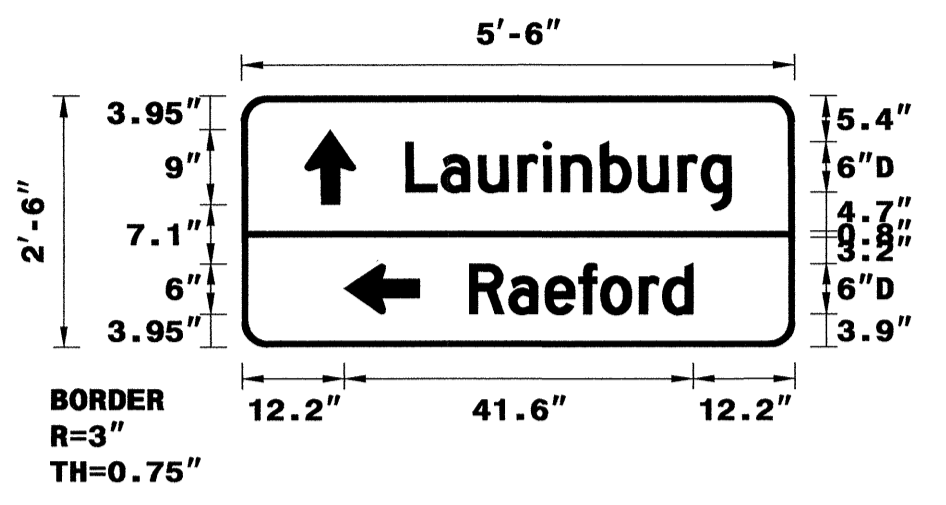
SIGN NUMBER: 305
 TYPE: D
 QUANTITY: 1
 SIGN WIDTH: 5'-6"
 HEIGHT: 2'-6"
 TOTAL AREA: 13.8 Sq.Ft.
 BORDER TYPE: FLUSH
 RECESS: 0"
 WIDTH: 0.75"
 RADII: 3"
 NO. Z BARS: LENGTH:

BACKG COLOR: Green / Green
 COPY COLOR: White

SYMBOL	X	Y	WID	HT
AR_Type D	7.6	17.1	6	9
AR_Type D	12.2	3.9	6	9

MAT'L: 0.125" (3.2 mm) ALUMINUM

DESIGN BY: S Coleman
 CHECKED BY: S Kunz
 DATE: Mar 02, 2012
 PROJECT ID: B-3680
 DIV: 8



USE NOTES: 1,2
 1. Legend and border(except those that are colored black) shall be direct applied Grade C sheeting.
 2. Background shall be Grade C reflective sheeting.


SIGN NUMBER: 306
 TYPE: D
 QUANTITY: 1
 SIGN WIDTH: 5'-6"
 HEIGHT: 1'-6"
 TOTAL AREA: 8.3 Sq.Ft.
 BORDER TYPE: FLUSH
 RECESS: 0"
 WIDTH: 1"
 RADII: 3"
 NO. Z BARS: LENGTH:

BACKG COLOR: Green
 COPY COLOR: White

SYMBOL	X	Y	WID	HT

MAT'L: 0.125" (3.2 mm) ALUMINUM

DESIGN BY: S Coleman
 CHECKED BY: S Kunz
 DATE: Mar 02, 2012
 PROJECT ID: B-3680
 DIV: 8

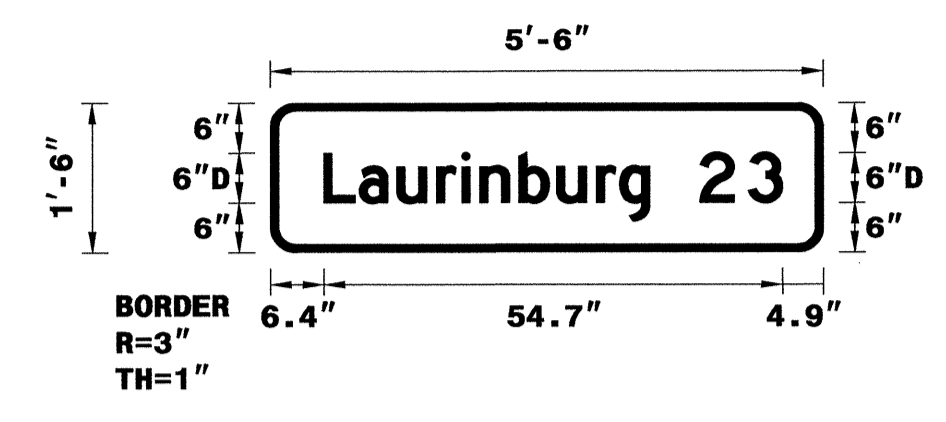

USE NOTES: 1,2
 1. Legend and border(except those that are colored black) shall be direct applied Grade C sheeting.
 2. Background shall be Grade C reflective sheeting.

LETTER POSITIONS

Letter spacings are to start of next letter

Series/Size	Text Length
D 2000	38.9
D 2000	26.6

FILENAME: B3680_Sgn NORTH CAROLINA D.O.T. SIGN DETAIL

LETTER POSITIONS

Letter spacings are to start of next letter

Series/Size	Text Length
D 2000	54.7

FILENAME: B3680_Sgn NORTH CAROLINA D.O.T. SIGN DETAIL


SIGN NUMBER: 307
 TYPE: D
 QUANTITY: 1
 SIGN WIDTH: 4'-6"
 HEIGHT: 1'-6"
 TOTAL AREA: 6.8 Sq.Ft.
 BORDER TYPE: FLUSH
 RECESS: 0"
 WIDTH: 0.75"
 RADII: 3"
 NO. Z BARS: LENGTH:

BACKG COLOR: Green
 COPY COLOR: White

SYMBOL	X	Y	WID	HT
AR_Type D	38.8	6	6	9

MAT'L: 0.125" (3.2 mm) ALUMINUM

DESIGN BY: S Coleman
 CHECKED BY: S Kunz
 DATE: Feb 27, 2012
 PROJECT ID: B-3680
 DIV: 8

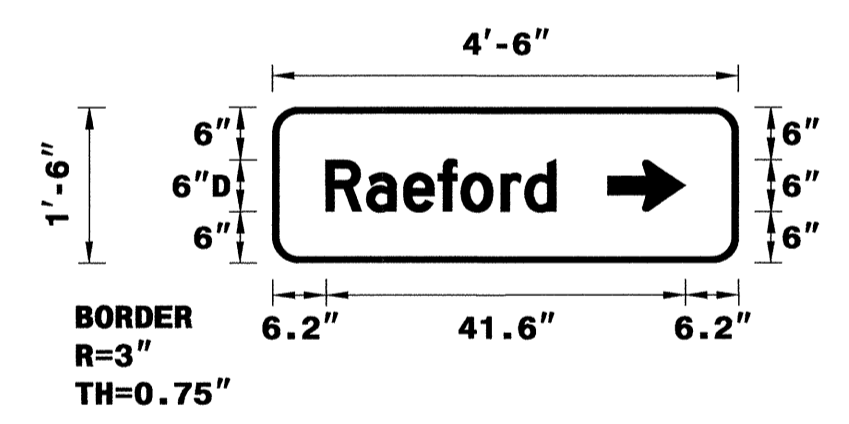

USE NOTES: 1,2
 1. Legend and border(except those that are colored black) shall be direct applied Grade C sheeting.
 2. Background shall be Grade C reflective sheeting.


SIGN NUMBER: 308
 TYPE: D
 QUANTITY: 1
 SIGN WIDTH: 4'-0"
 HEIGHT: 1'-6"
 TOTAL AREA: 6.0 Sq.Ft.
 BORDER TYPE: FLUSH
 RECESS: 0"
 WIDTH: 1"
 RADII: 3"
 NO. Z BARS: LENGTH:

BACKG COLOR: Green
 COPY COLOR: White

SYMBOL	X	Y	WID	HT

MAT'L: 0.125" (3.2 mm) ALUMINUM

DESIGN BY: S Coleman
 CHECKED BY: S Kunz
 DATE: Feb 27, 2012
 PROJECT ID: B-3680
 DIV: 8

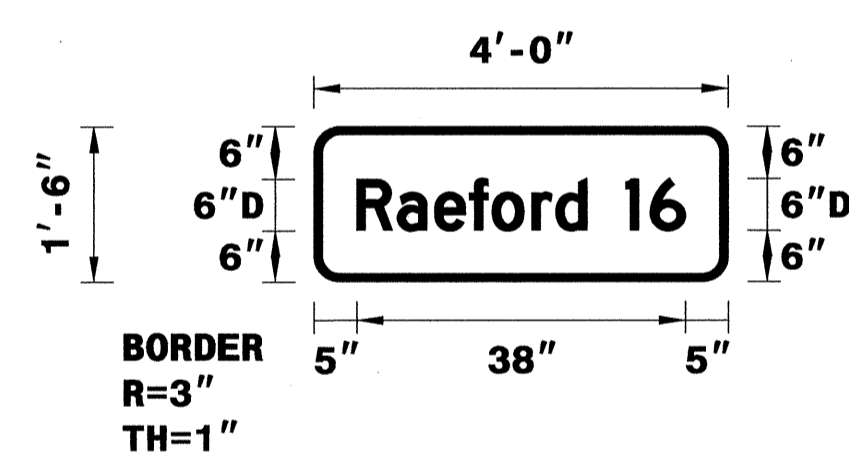

USE NOTES: 1,2
 1. Legend and border(except those that are colored black) shall be direct applied Grade C sheeting.
 2. Background shall be Grade C reflective sheeting.

LETTER POSITIONS

Letter spacings are to start of next letter

Series/Size	Text Length
D 2000	26.6

FILENAME: B3680_Sgn NORTH CAROLINA D.O.T. SIGN DETAIL

LETTER POSITIONS

Letter spacings are to start of next letter

Series/Size	Text Length
D 2000	38

FILENAME: B3680_Sgn NORTH CAROLINA D.O.T. SIGN DETAIL

TYPE D SIGNS

12-MAR-2012 15:09
 F:\TIP-Proj\B-3680\Traffic\Signing\CADD\Signing Layout\Plans\SGN\B-ridgeseed.dgn
 scoleman AT 12/24/78

TIP NO. B-3680	SHEET NO. SIGN-3B
APPROVED: <i>[Signature]</i>	DATE: 3/13/12
SEAL	

SIGN NUMBER: 309
 TYPE: D
 QUANTITY: 1
 SIGN WIDTH: 7'-0"
 HEIGHT: 3'-0"
 TOTAL AREA: 21.0 Sq.Ft.

BORDER TYPE: FLUSH
 RECESS: 0"
 WIDTH: 0.75"
 RADII: 6"


NO. Z BARS:
 LENGTH:

SYMBOL	X	Y	WID	HT
AR_Type D	67.9	21.8	6	9
AR_Type D	15.1	4.2	6	9

DESIGN BY: S Coleman
 PROJECT ID: B-3680

CHECKED BY: S Kunz
 DIV: 8

DATE: Mar 02, 2012

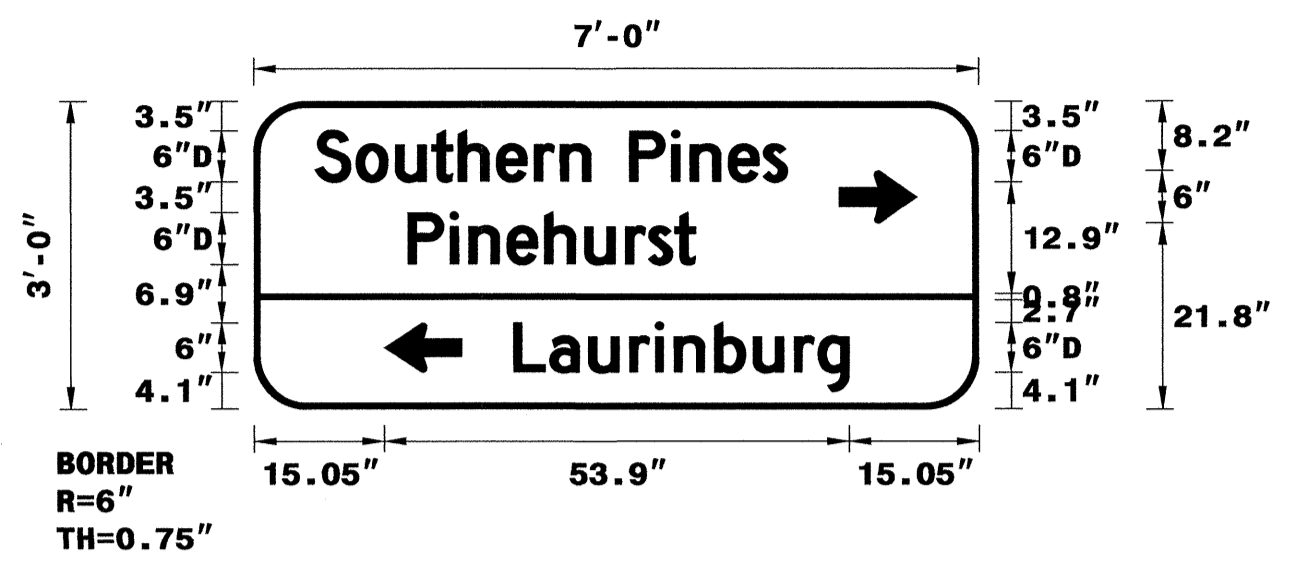

USE NOTES: 1,2

1. Legend and border (except those that are colored black) shall be direct applied Grade C sheeting.
 2. Background shall be Grade C reflective sheeting.

Spacing Factor is 1 unless specified otherwise

LETTER POSITIONS

Letter spacings are to start of next letter



	S	o	u	t	h	e	r	n	P	i	n	e	s								Series/Size Text Length
7.1	4.7	4.6	4.2	3.1	4.4	4.4	3	3.5	4.5	4.9	2.2	4.4	4	2.8	22.1						D 2000 54.7
17.8	4.9	2.2	4.4	4.4	4.6	4.7	2.6	3.1	2.4	32.9											D 2000 33.3
30.1	4.2	4.5	4.7	3	2.2	4.7	4.5	4.7	2.8	3.6	15.1										D 2000 38.9

FILENAME: B3680_Sgn NORTH CAROLINA D.O.T. SIGN DETAIL

I:\MAR-2012\1510\1510\Projects\B3680\Traffic\Signing\CADD\Signing Layout\Plans\SGN\Bridges\sgn.dgn
 S. Coleman

TYPE D SIGNS

TIP NO. B-3680	SHEET NO. SIGN-4
APPROVED: <i>[Signature]</i>	
DATE: 3/13/12	
SEAL	

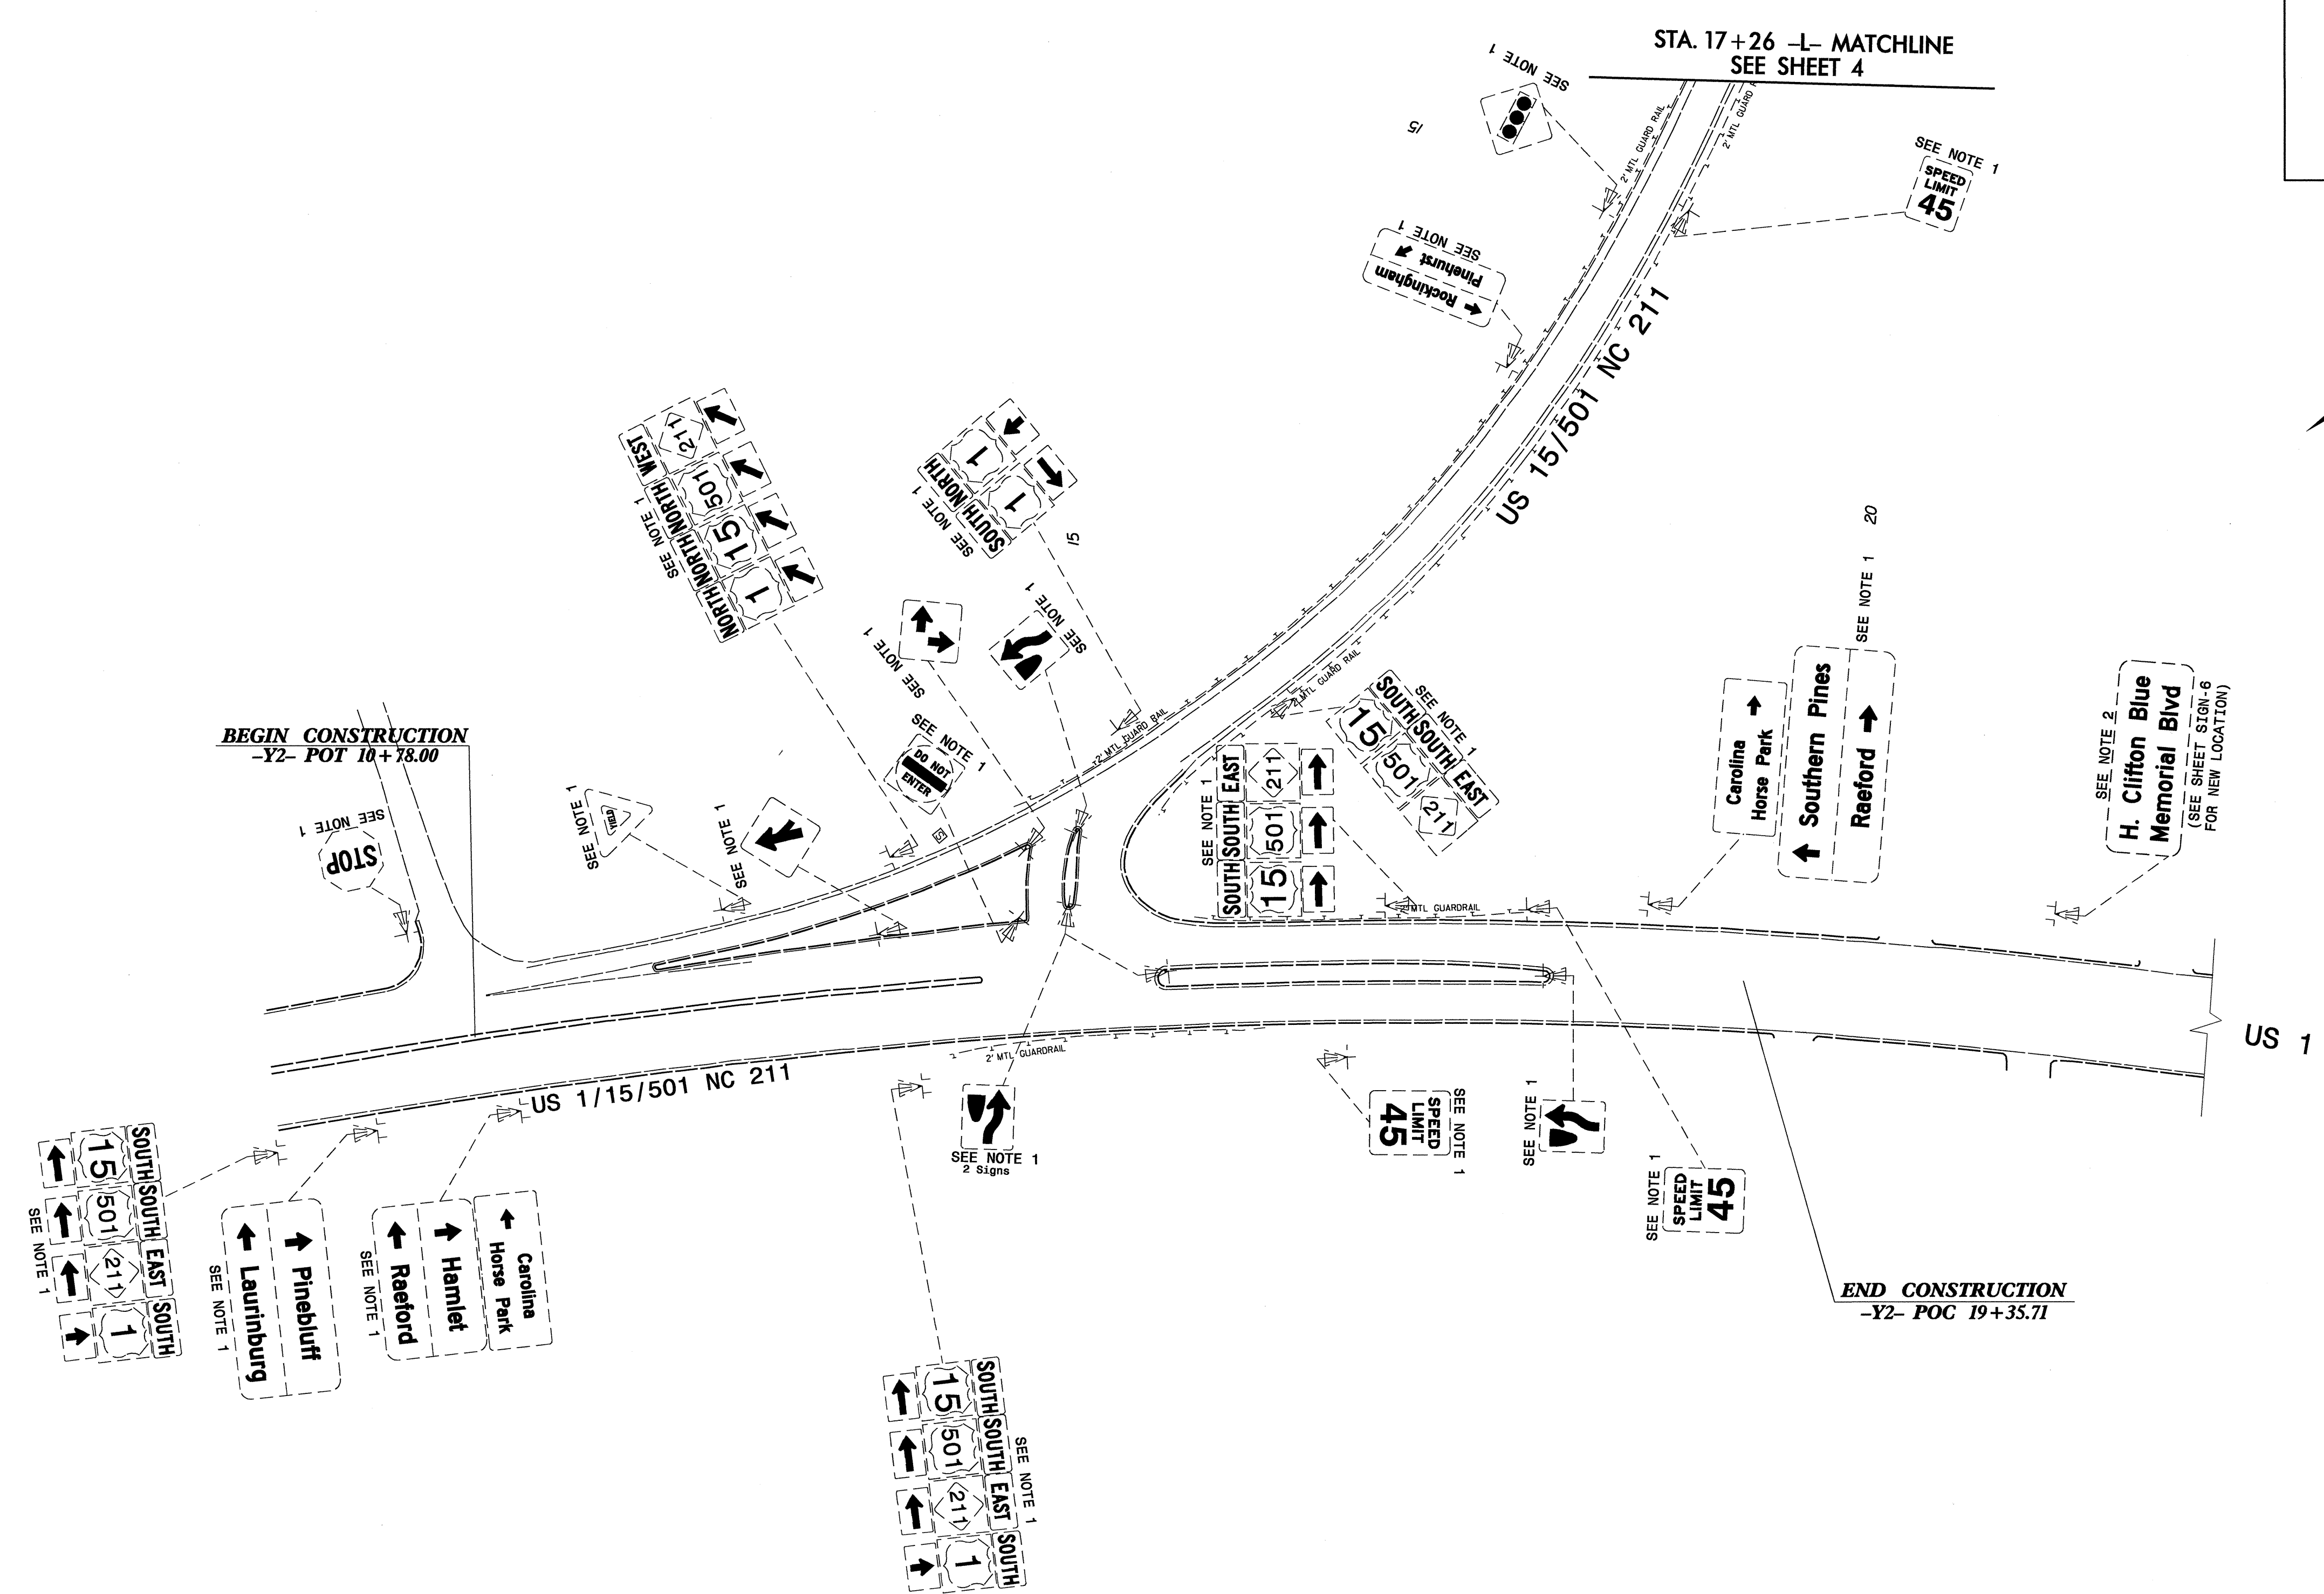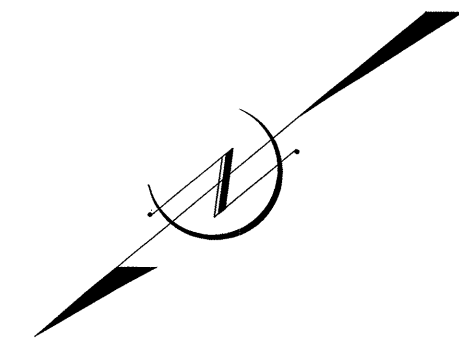


PROJECT NOTES	
1	DISPOSAL OF SIGN SYSTEM, U CHANNEL
2	RELOCATE SIGN, TYPE D

EXISTING SIGNS

I:\M&S\2012\1511-B-3680\Traffic\Signing\CADD\Signing Layout\Plans\SGN\B-3680_Sgn_sht4.dgn
 3/13/12
 scottman

TIP NO. B-3680	SHEET NO. SIGN-5
APPROVED: <i>[Signature]</i>	
DATE: 3/13/12	
SEAL	

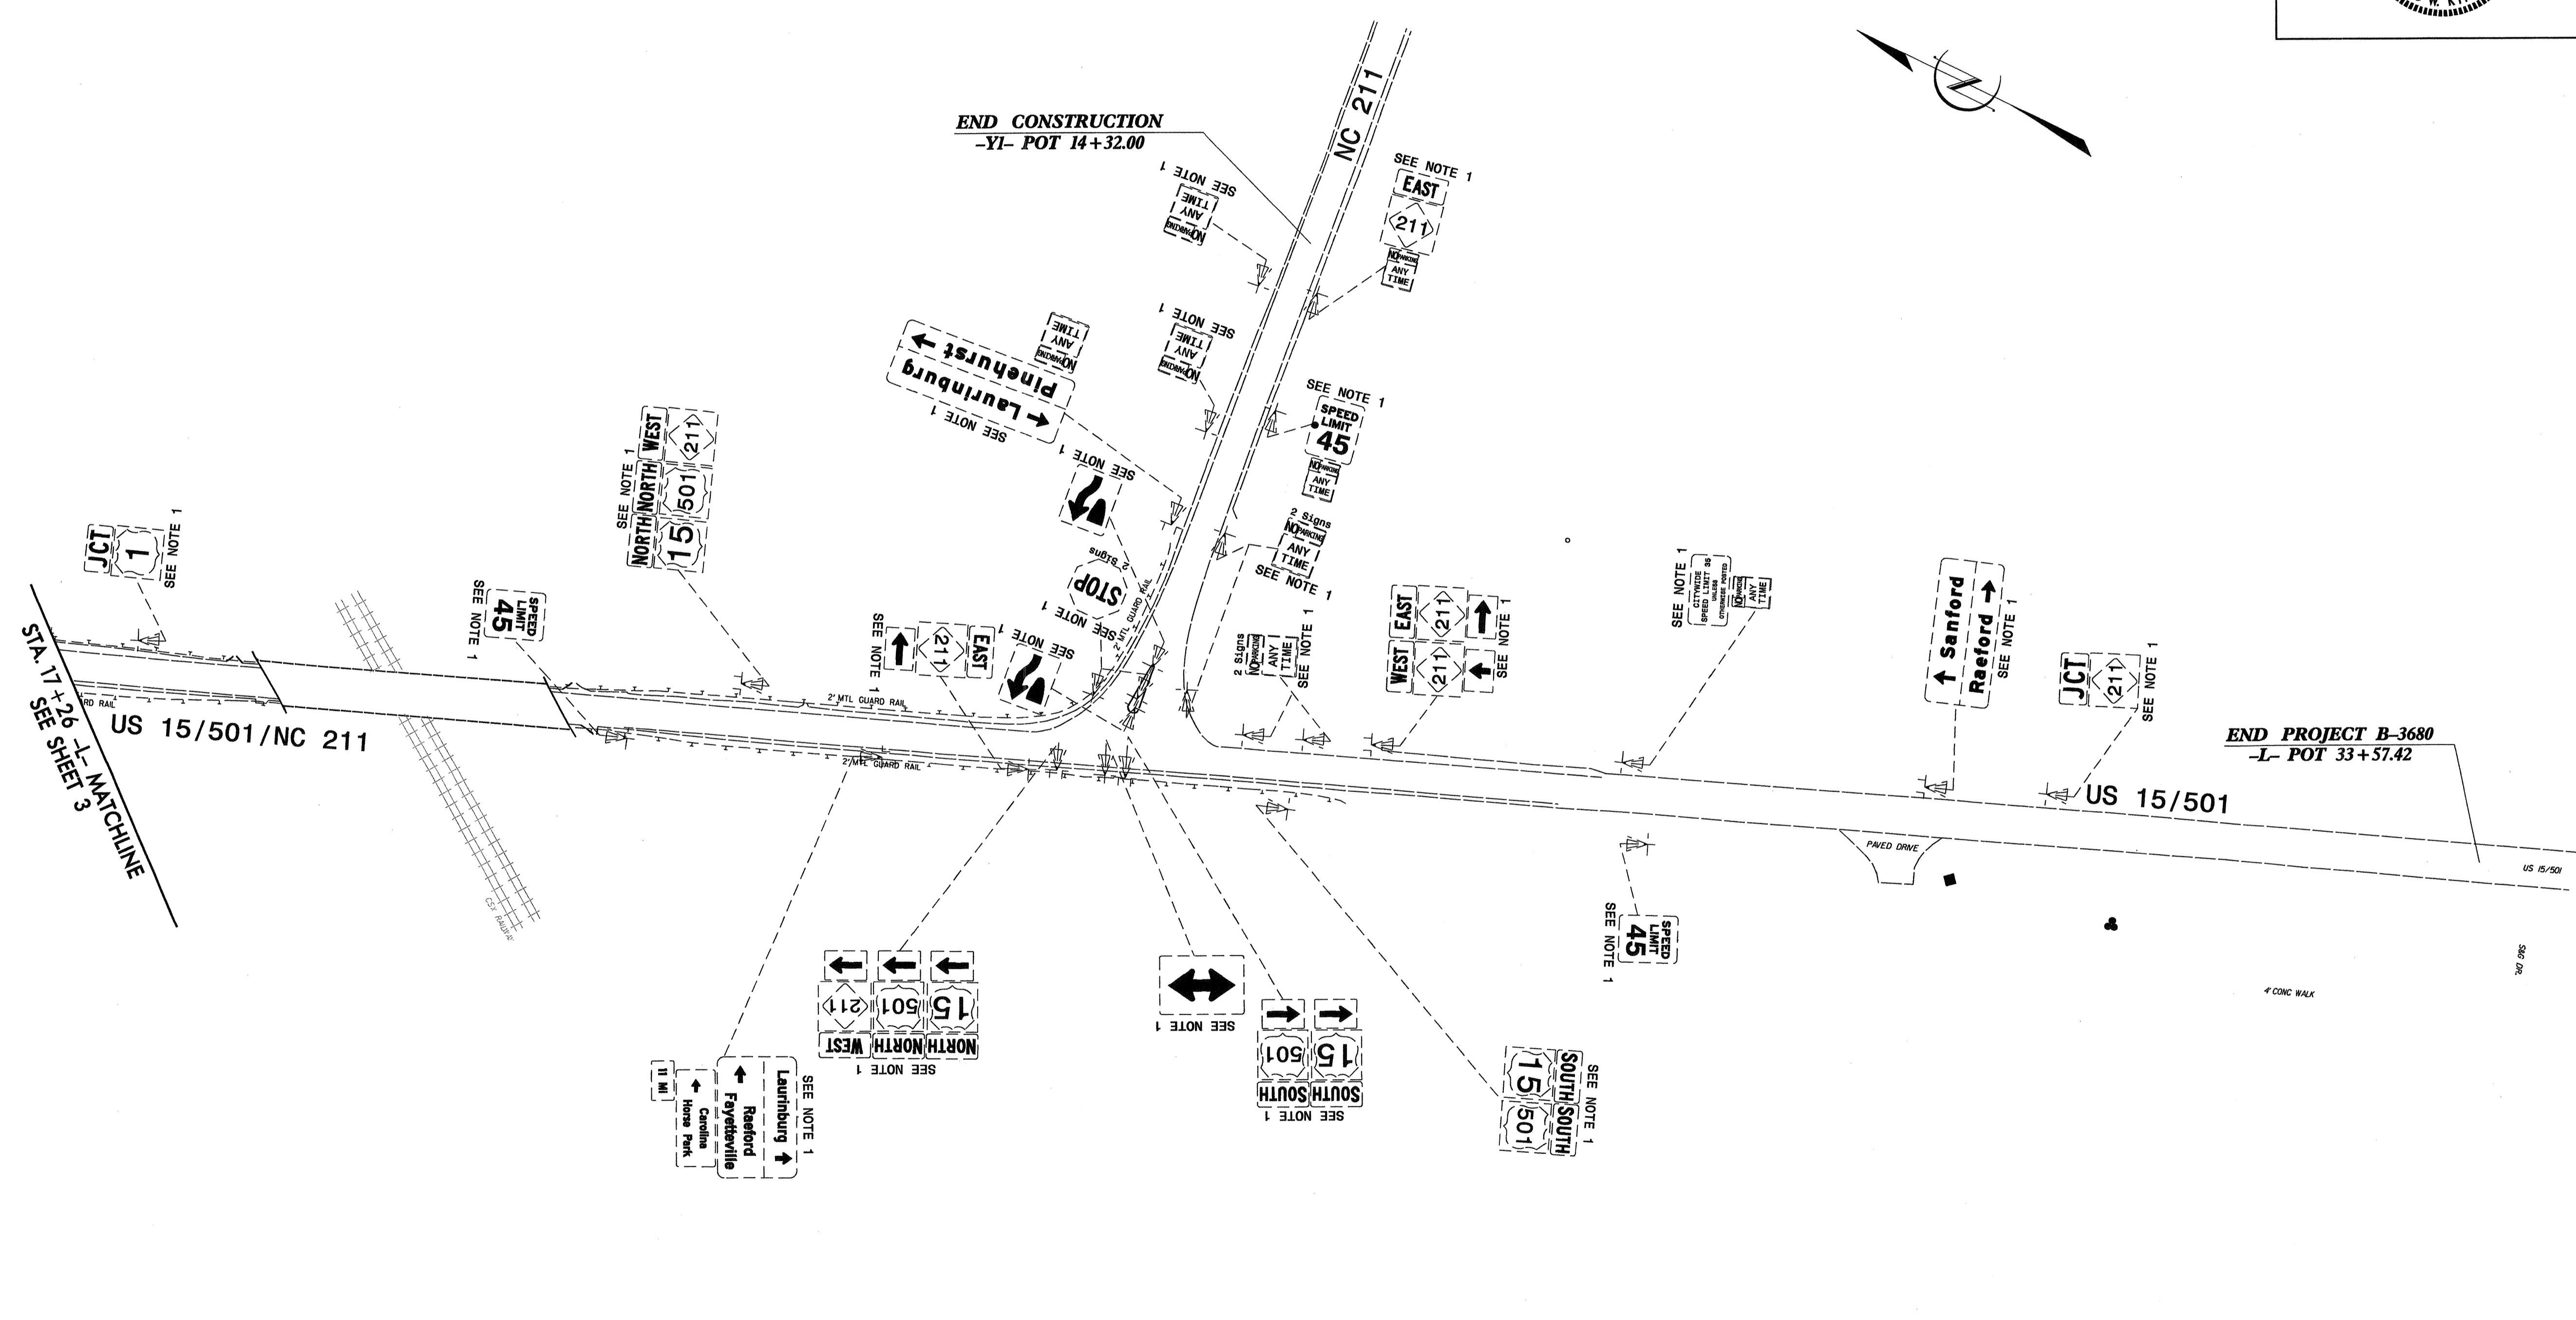


PROJECT NOTES	
1	DISPOSAL OF SIGN SYSTEM, U CHANNEL
2	RELOCATE SIGN, TYPE D

EXISTING SIGNS

I2-MAR-2012 15:12
 F:\TIP\B-3680\Traffic\Signing\CADD\Signing Layout Plans\SGN\B-3680_Sgn_sht5.dgn
 scoleman AT TE247878


TIP NO. B-3680	SHEET NO. SIGN-6
APPROVED: <i>RW7</i>	
DATE: 5/13/12	
SEAL	

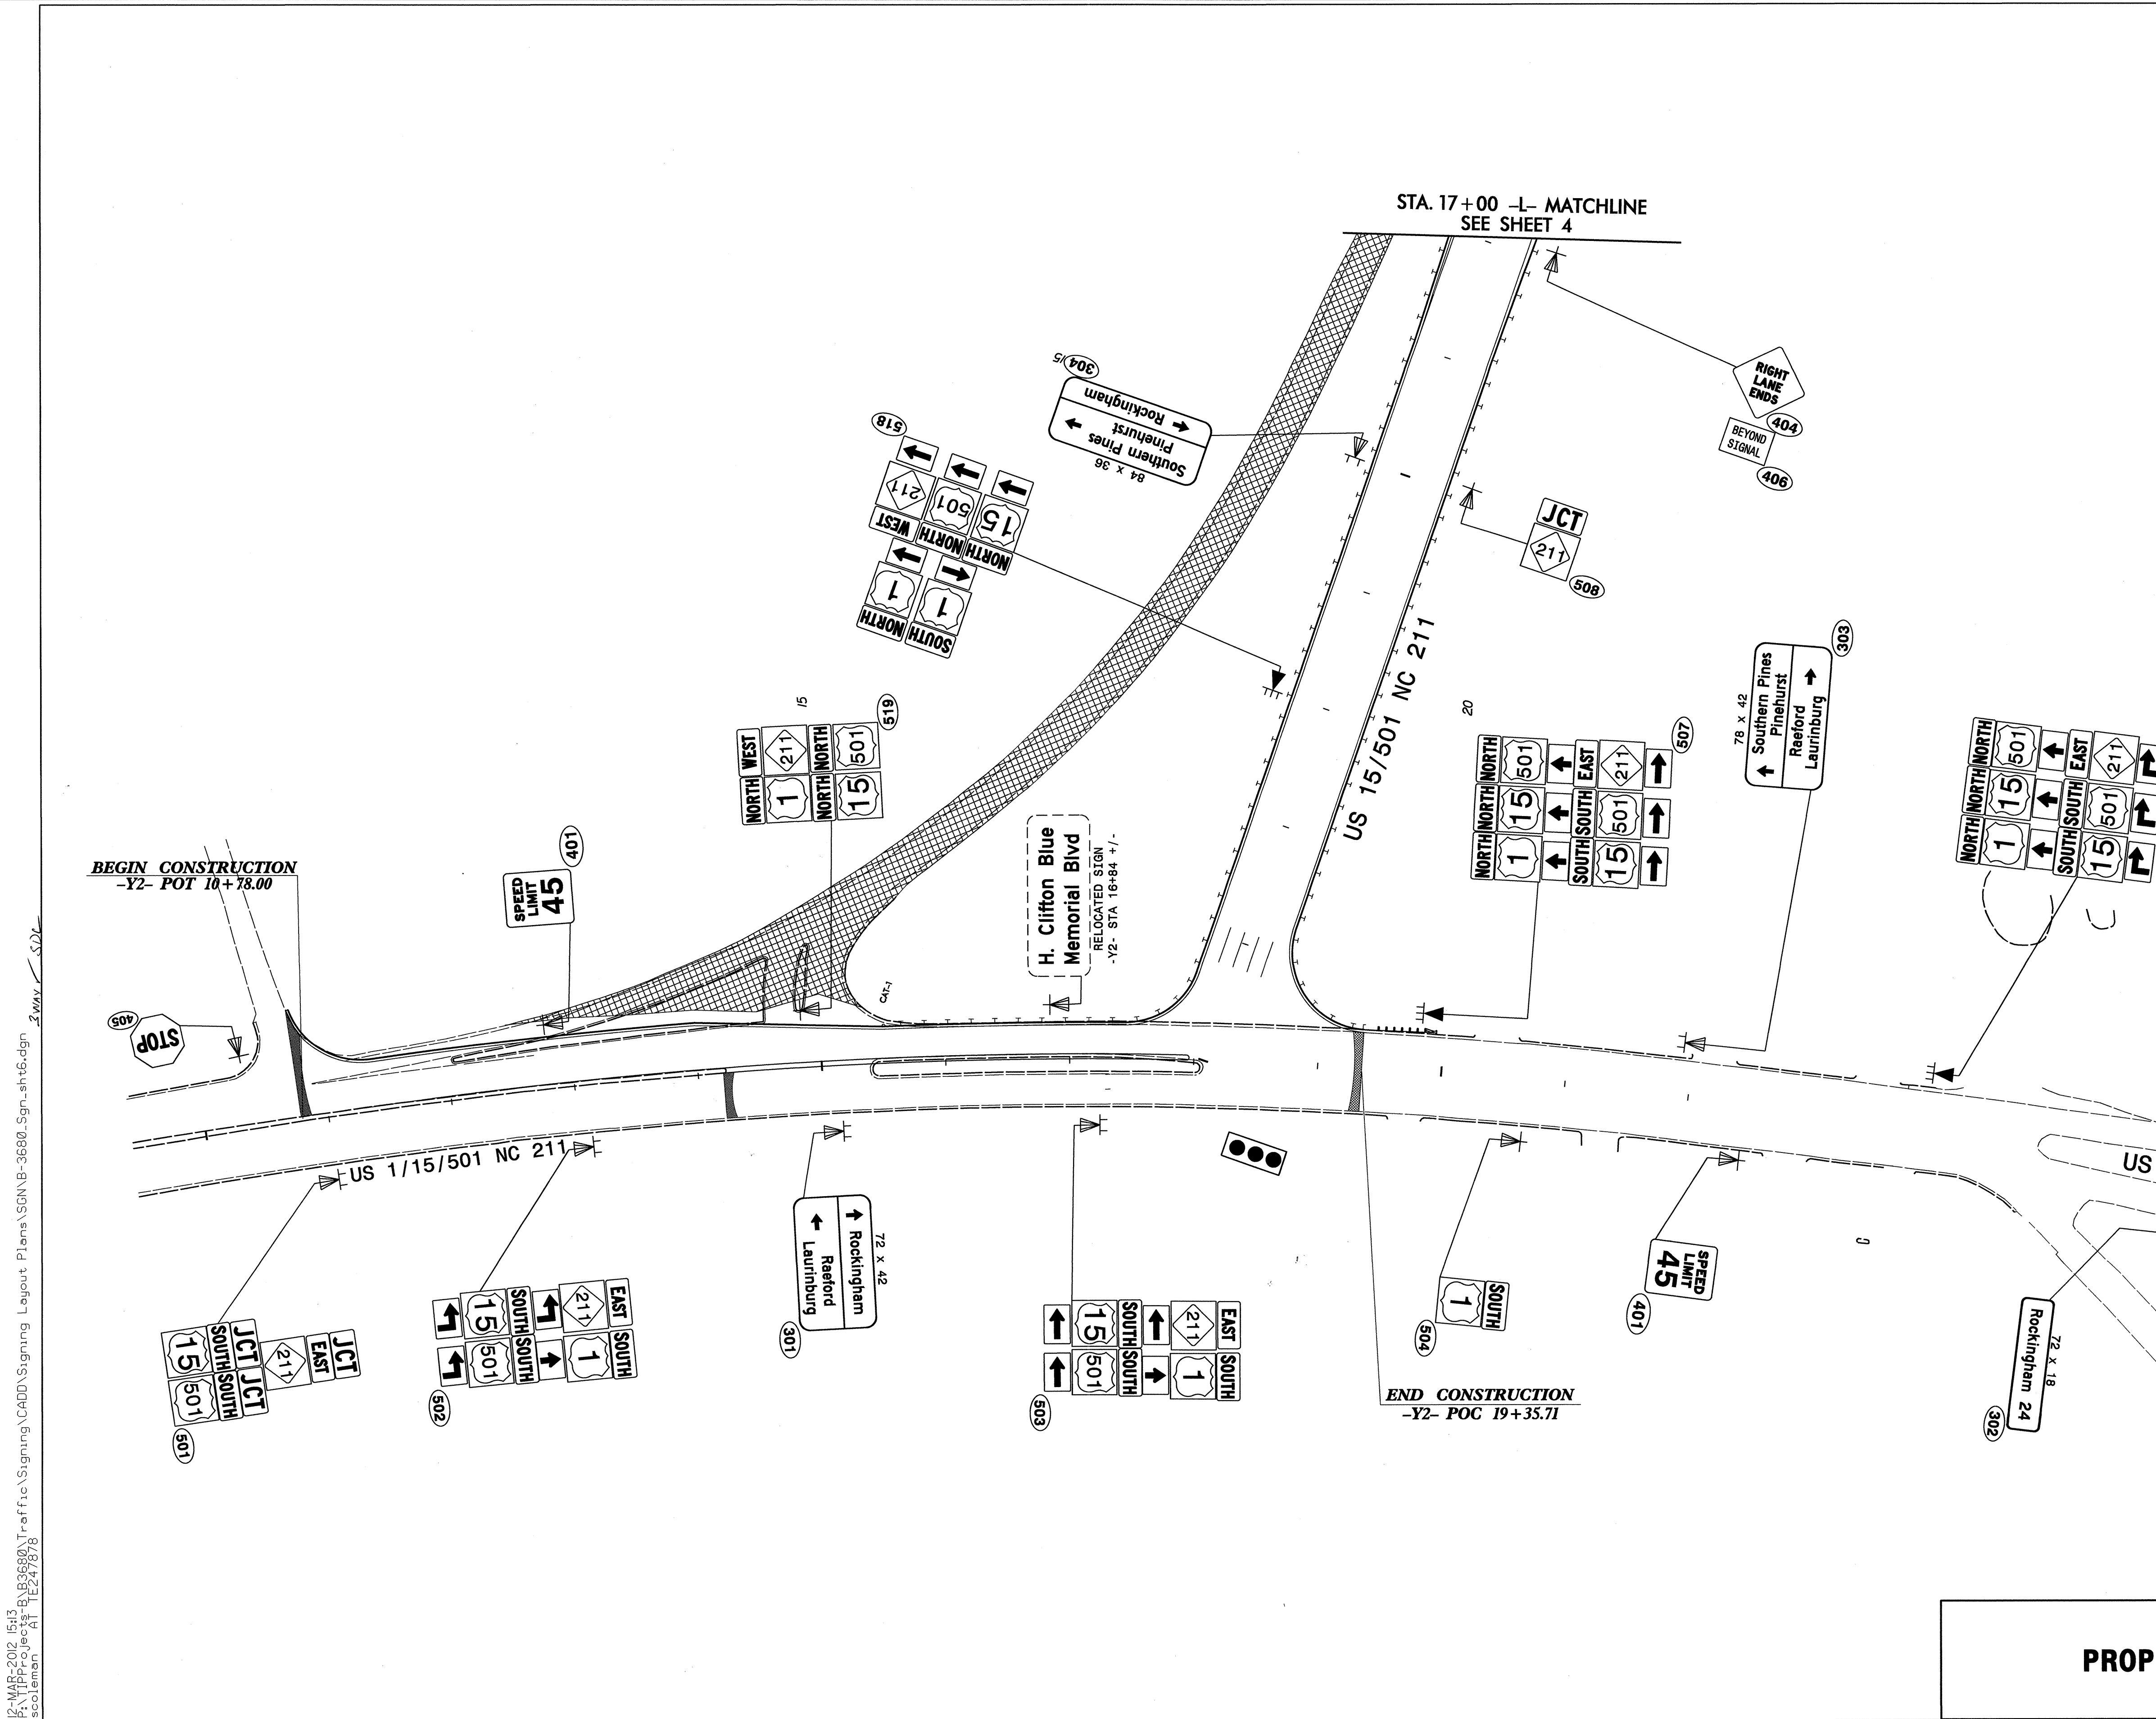

12-MAR-2012 15:13
 P:\TIPF-Proj\ec\B-3680\Traffic\Signing\CADD\Signing Layout\Plans\SGN\B-3680_Sgn_sht6.dgn
 scoleman All 1E247878

PROPOSED SIGNS

TIP NO. B-3680	SHEET NO. SIGN-7
APPROVED: <i>R.W.K.</i>	
DATE: 3/13/12	
SEAL	

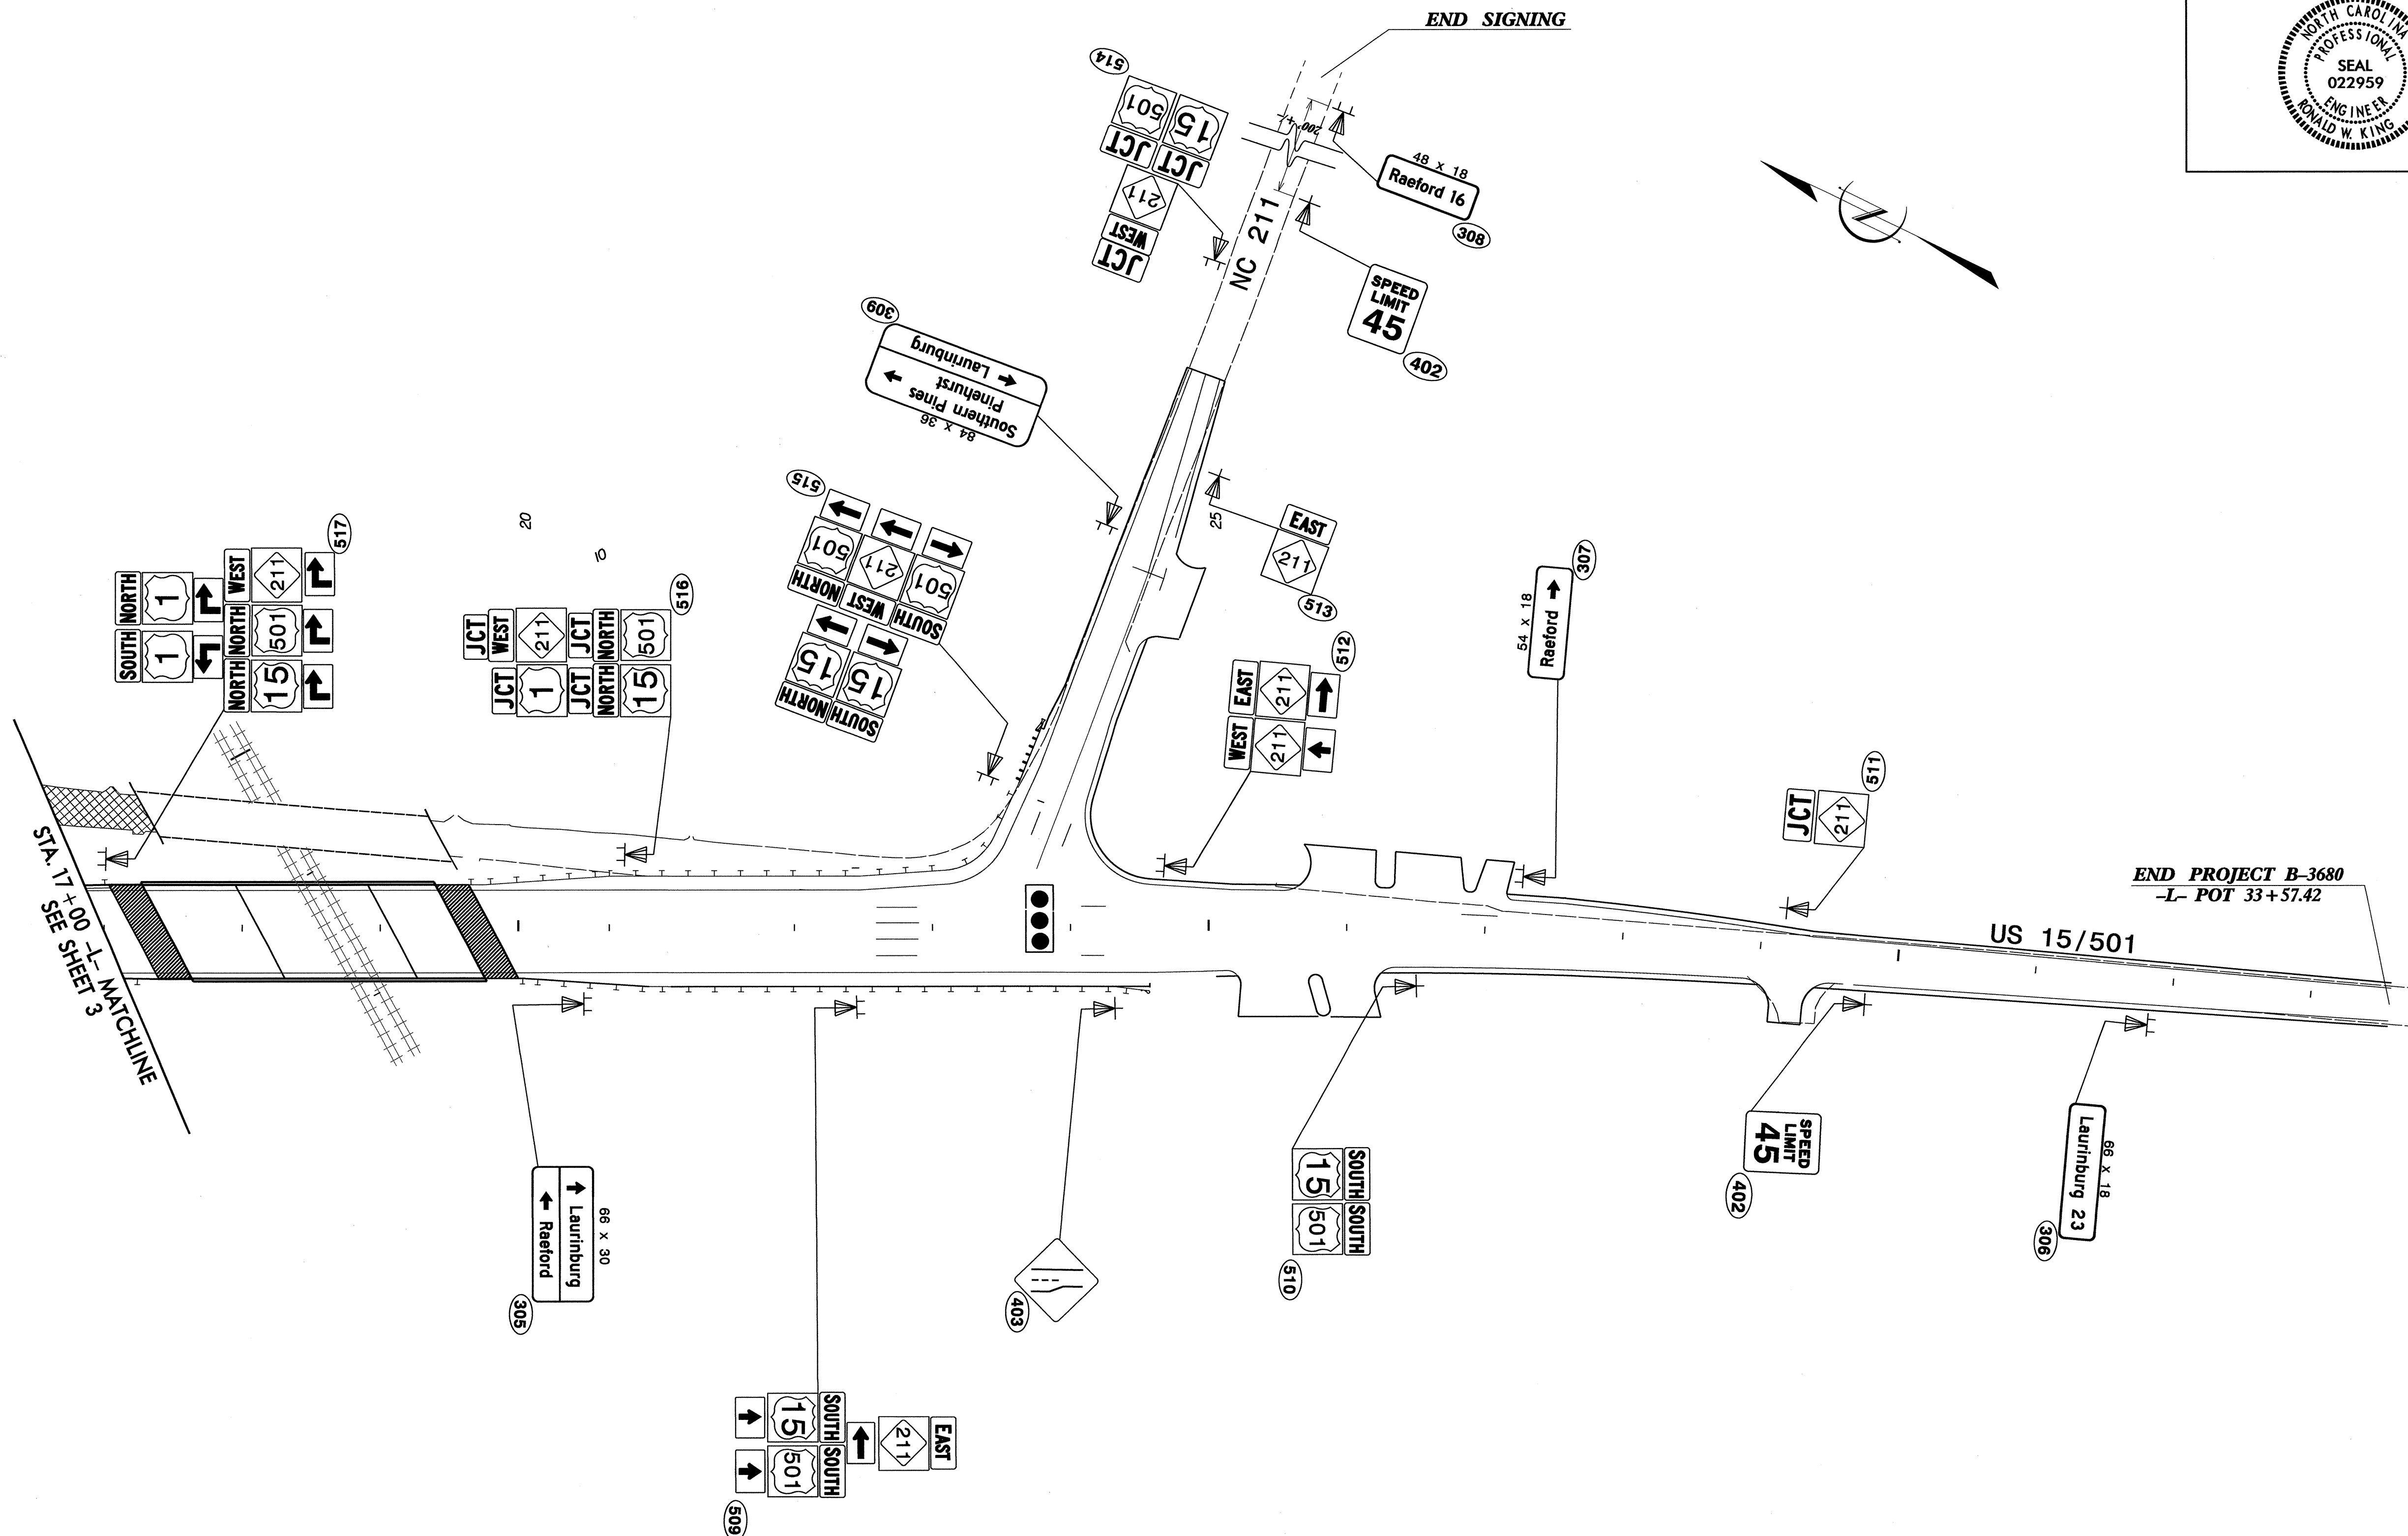

PROPOSED SIGNS

12-MAR-2012 16:31
 P:\TIP-Pro-ject\B-3680\Traffic\Signing\CADD\Signing Layout\Plans\SGN\B-3680_Sgn_sht7.dgn
 scoleman AT TEZ47878 3 wmv / SDC