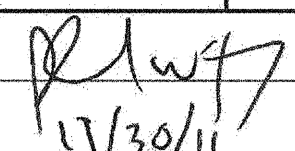



STATE OF NORTH CAROLINA
DEPARTMENT OF TRANSPORTATION

TIP NO. W-5307	SHEET NO. PMP-1
APPROVED: 	
DATE: 11/30/11	
SEAL	
	

PAVEMENT MARKING PLAN
SURRY COUNTY

LOCATION: NC 89 SOUTH OF NC 18

ROADWAY STANDARD DRAWING

THE FOLLOWING ROADWAY STANDARDS AS APPEAR IN "ROADWAY STANDARD DRAWINGS" - PROJECT SERVICES UNIT - N.C. DEPARTMENT OF TRANSPORTATION - RALEIGH, N.C., DATED JANUARY 2012 ARE APPLICABLE TO THIS PROJECT AND BY REFERENCE HEREBY ARE CONSIDERED A PART OF THESE PLANS:

STD. NO.	TITLE
1205.01	PAVEMENT MARKINGS - LINE TYPES AND OFFSETS
1205.02	PAVEMENT MARKINGS - 2 LANE AND MULTILANE ROADWAYS
1250.01	PAVEMENT MARKER SPACING
1253.01	SNOWPLOWABLE RAISED PAVEMENT MARKERS
1261.01	GUARDRAIL AND BARRIER DELINEATOR SPACING
1261.02	GUARDRAIL AND BARRIER DELINEATOR TYPES
1262.01	GUARDRAIL END DELINEATION

GENERAL NOTES

THE FOLLOWING GENERAL NOTES APPLY AT ALL TIMES FOR THE DURATION OF THE CONSTRUCTION PROJECT, EXCEPT WHEN OTHERWISE NOTED IN THE PLAN, OR DIRECTED BY THE ENGINEER.

- A) INSTALL PAVEMENT MARKINGS AND PAVEMENT MARKERS ON THE FINAL SURFACE AS FOLLOWS:

ROAD NAME	MARKING	MARKER
NC-89	Polyurea w/Highly Reflective Elements	Snowplowable

- B) TIE PROPOSED PAVEMENT MARKING LINES TO EXISTING PAVEMENT MARKING LINES.
C) REMOVE/REPLACE ANY CONFLICTING/DAMAGED PAVEMENT MARKINGS AND MARKERS.

PAVEMENT MARKING SCHEDULE


SYMBOL	DESCRIPTION	FINAL
		PAVEMENT MARKINGS
VA	WHITE EDGELINE	POLYUREA (4") Highly Reflective Elements
VI	YELLOW DOUBLE CENTER	
		MARKERS
ME	YELLOW & YELLOW	SNOWPLOWABLE RAISED PAVEMENT MARKERS

T.I.P.: W-5307

28-NOV-2011 15:47 P:\TIP\Projects\W-5307\Traffic\Signing\CADD\Quantities & GW Signs\W-5307_Dties_PMP.dgn Jgmartinez AT 1E247795

PLAN PREPARED BY: N.C.D.O.T. SIGNING AND DELINEATION UNIT


K. L. JORDAN SIGNING & DELINEATION REGIONAL ENGINEER
J. G. MARTINEZ SIGNING & DELINEATION PROJECT DESIGN ENGINEER

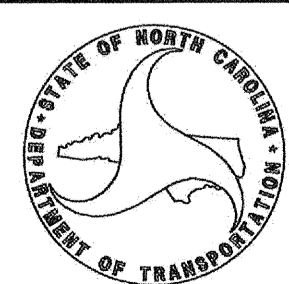

INDEX

SHEET NO.	DESCRIPTION
PMP-1	PAVEMENT MARKING PLAN TITLE AND SCHEDULE SHEET
PMP-2	PAVEMENT MARKING DETAIL

TIP NO. W-5307	SHEET NO. PMP-2
APPROVED: <i>[Signature]</i>	
DATE: 4/30/11	
SEAL	

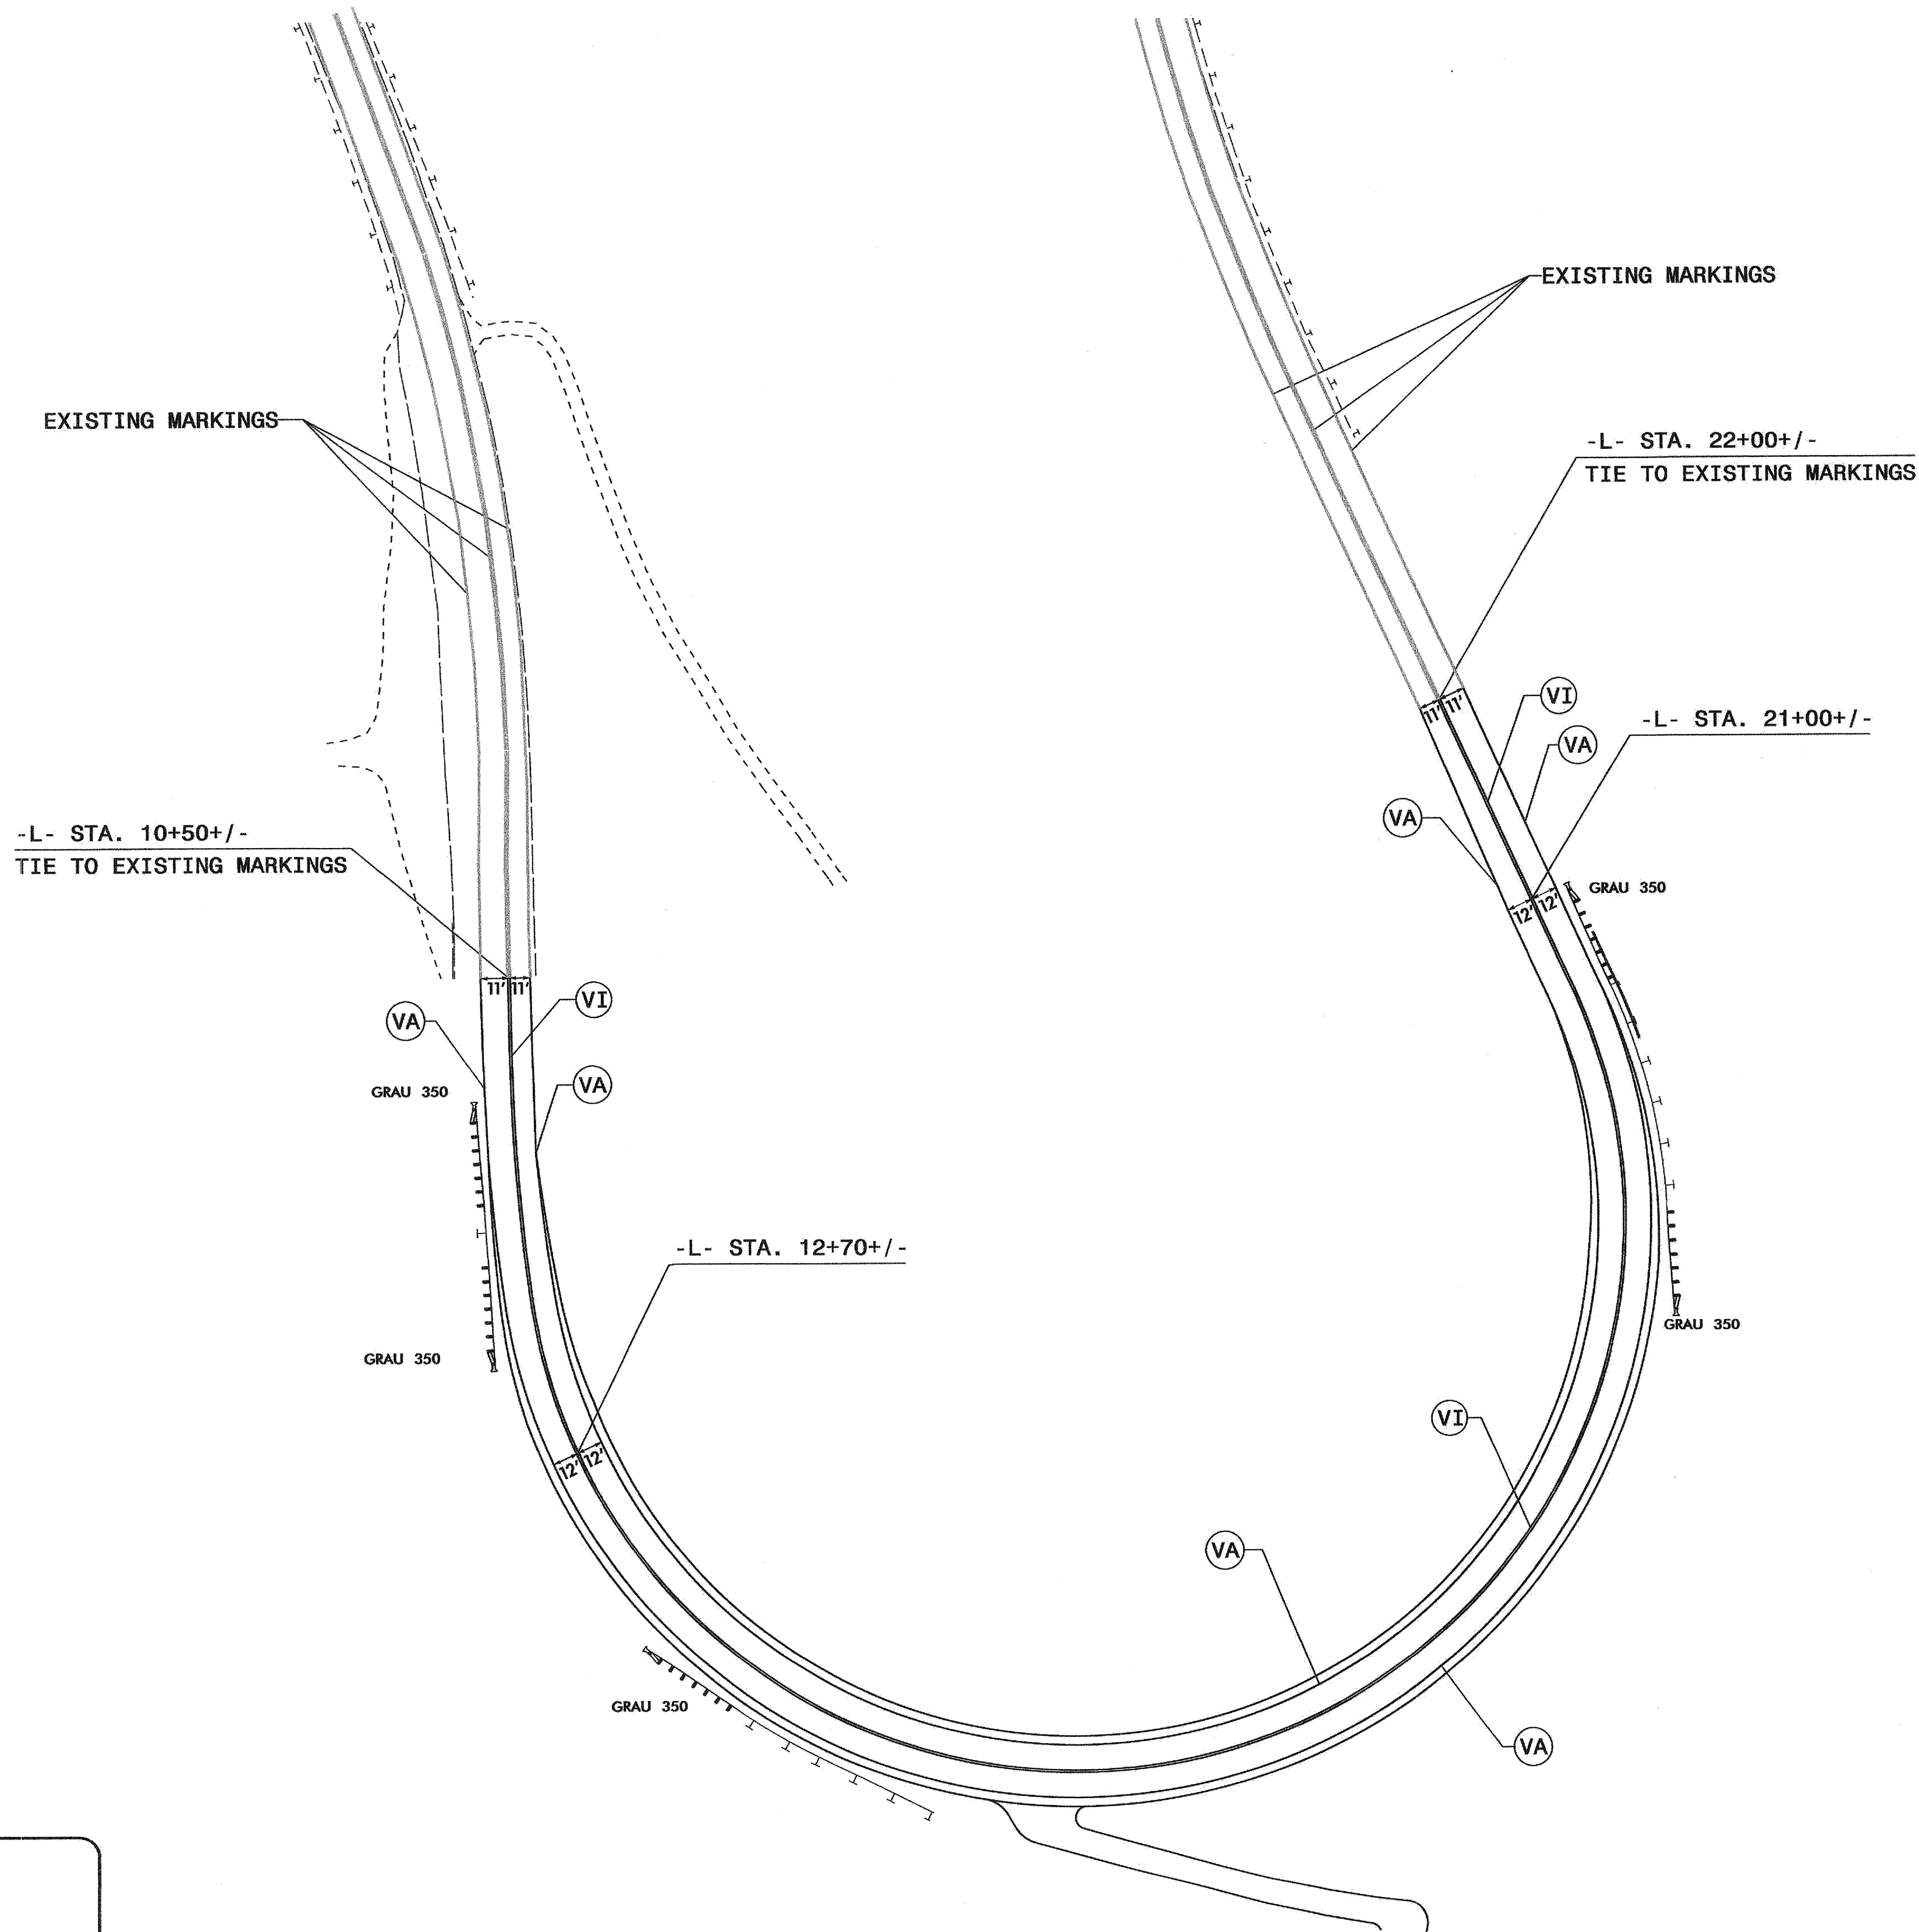

PROJECT NOTES

- VA WHITE EDGELINE (4")
- VI YELLOW DOUBLE CENTER (4")

PAVEMENT MARKING DETAIL

28 NOV 2011 15:48
 P:\pmp\w5307\Traffic\Signing\CADD\Signing Layout Plans\W-5307_Sgn_PMP.dgn
 jgmar-tinez AT 1E247796